
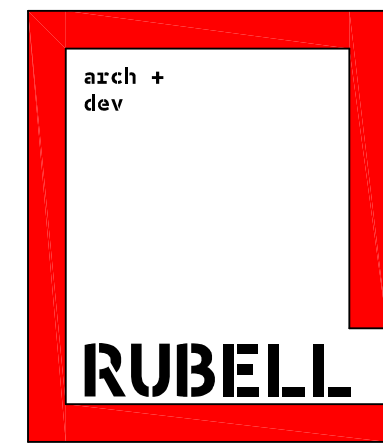
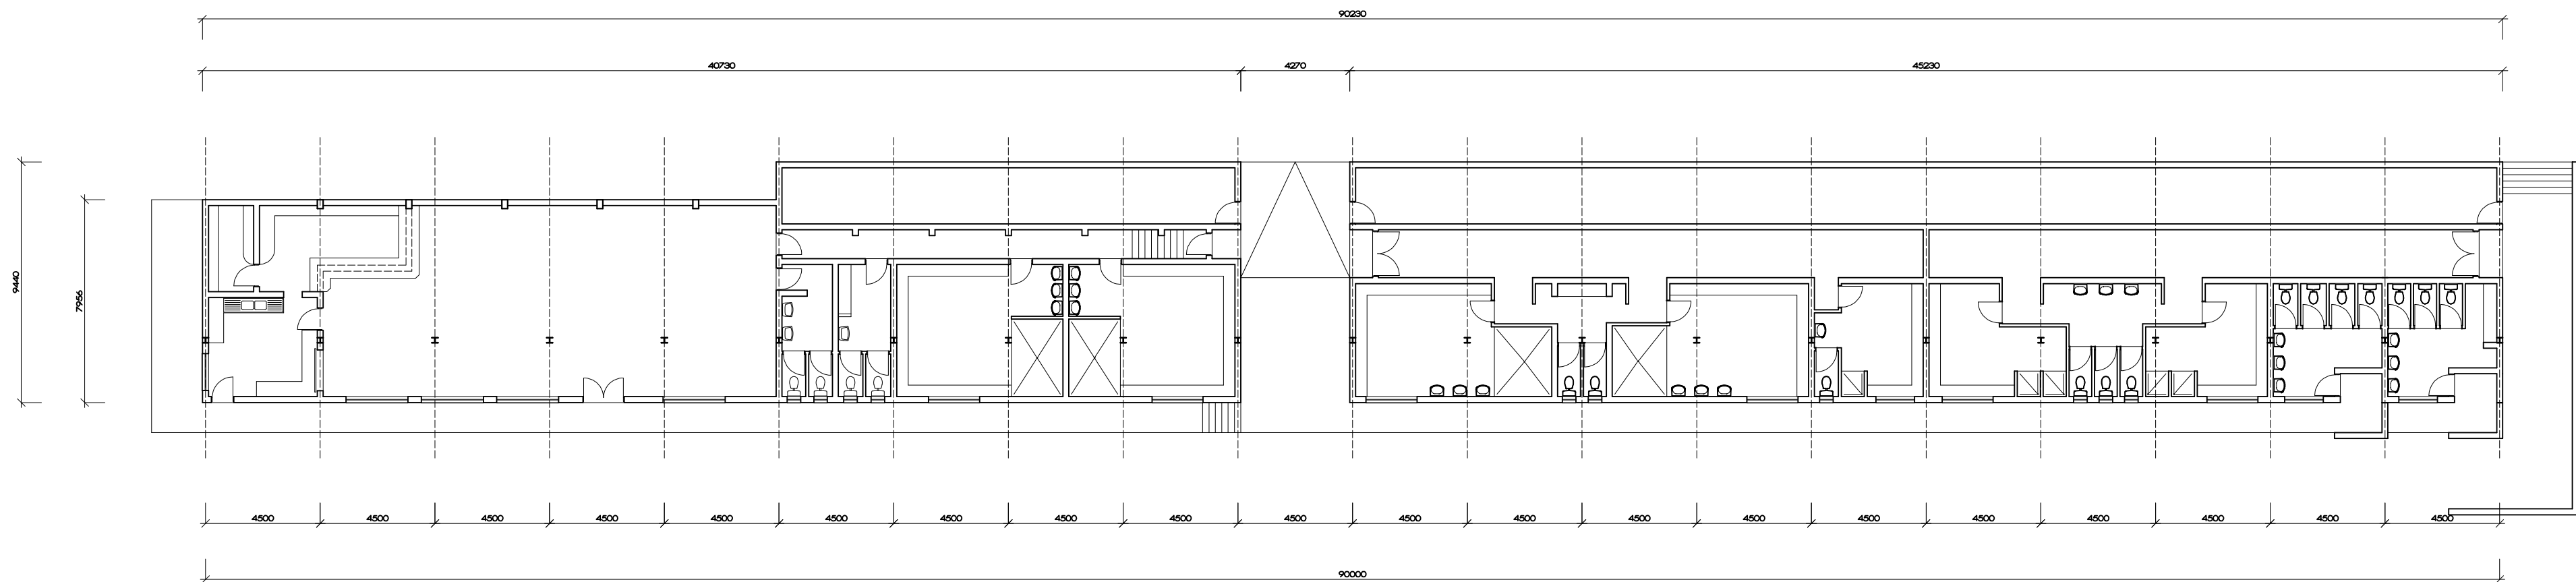
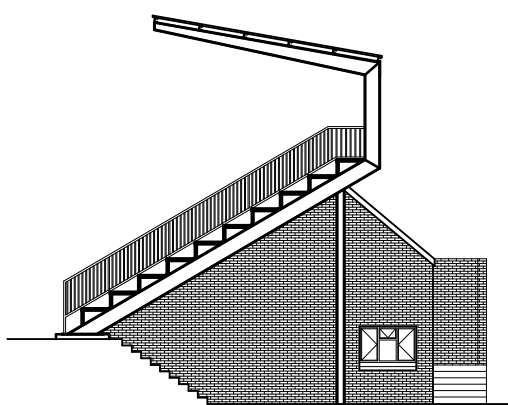
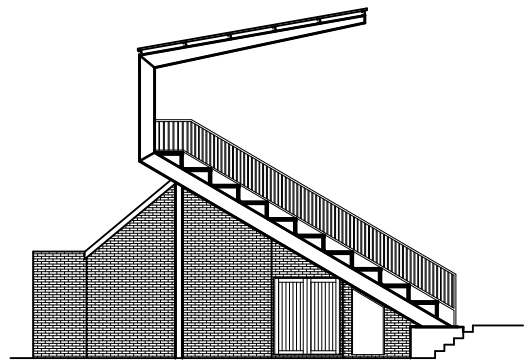
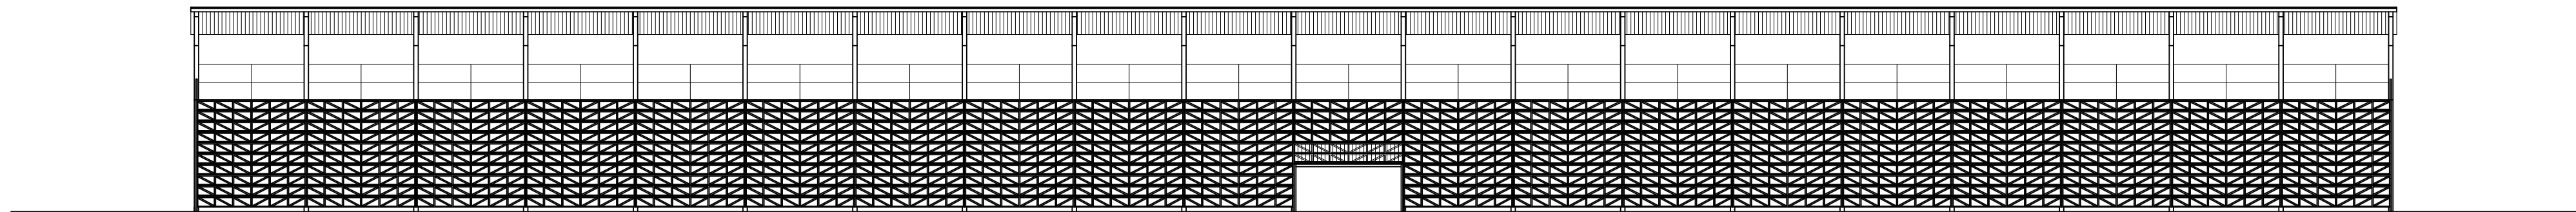


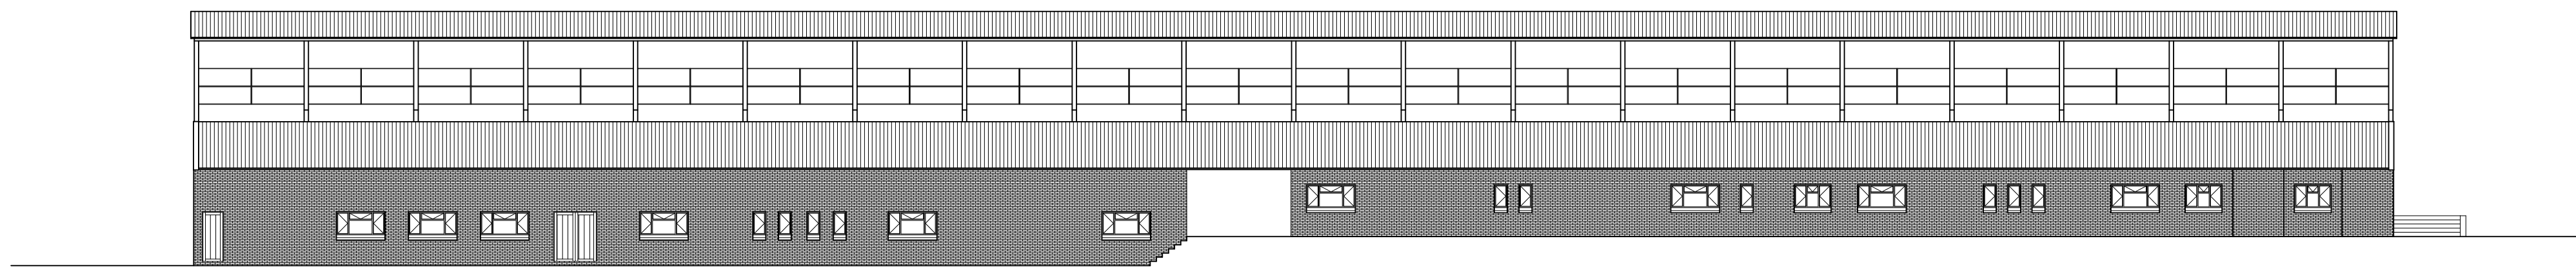

discipline:

Architectural Drawings

service:

Site Plan	-
Existing Building	-
Existing Out Buildings	-
Ground Floor Plan	-
First Floor Plan	-
Total	-
Coverage	-
F.A.R Coverage	-

Zoning	-
F.A.R / Height	-
Site Coverage	-

Drawing Title:

Ref No:	Rev 00	Designed:	Johan Kruger
Time:	16:39:24	Drawn:	Johan Kruger
Date:	10 Oct 2022	Checked:	Johan Kruger

Drawing No:

Owner	Johan Kruger
Copyright - Rubell Architectural Company	

Municipality: