




NORTH ELEVATION  
1 : 100

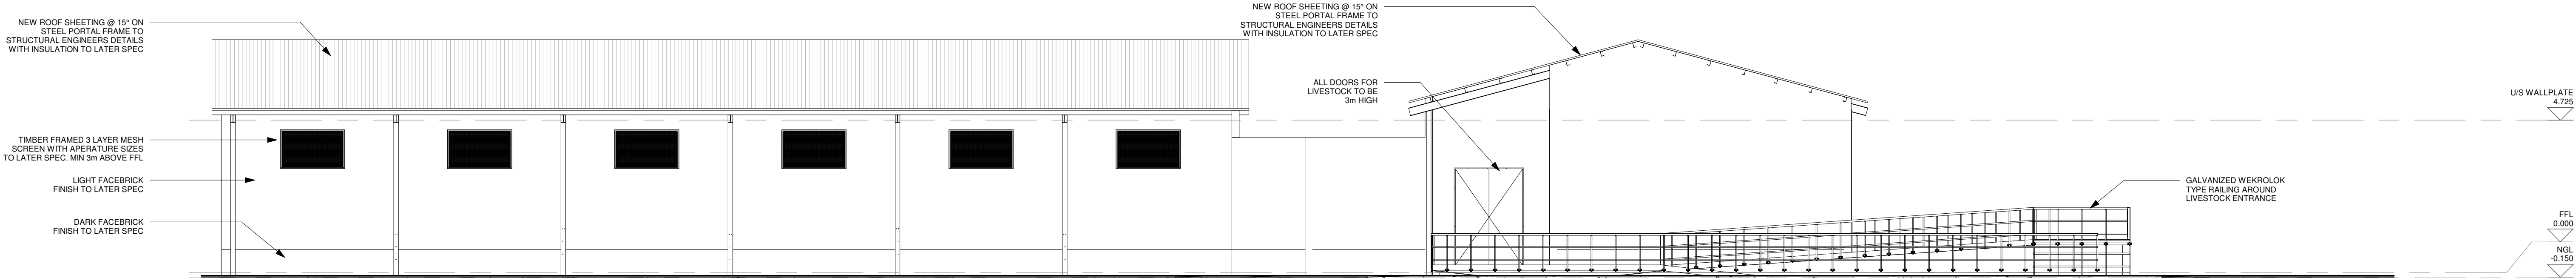

EAST ELEVATION  
1 : 100

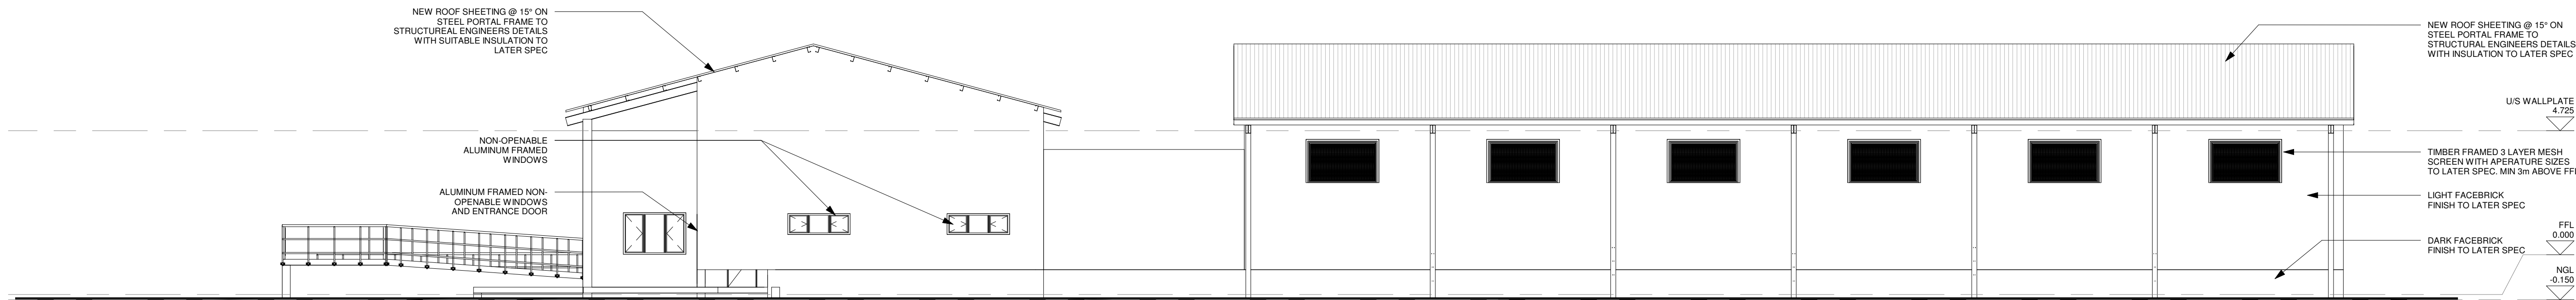

WEST ELEVATION  
1 : 100

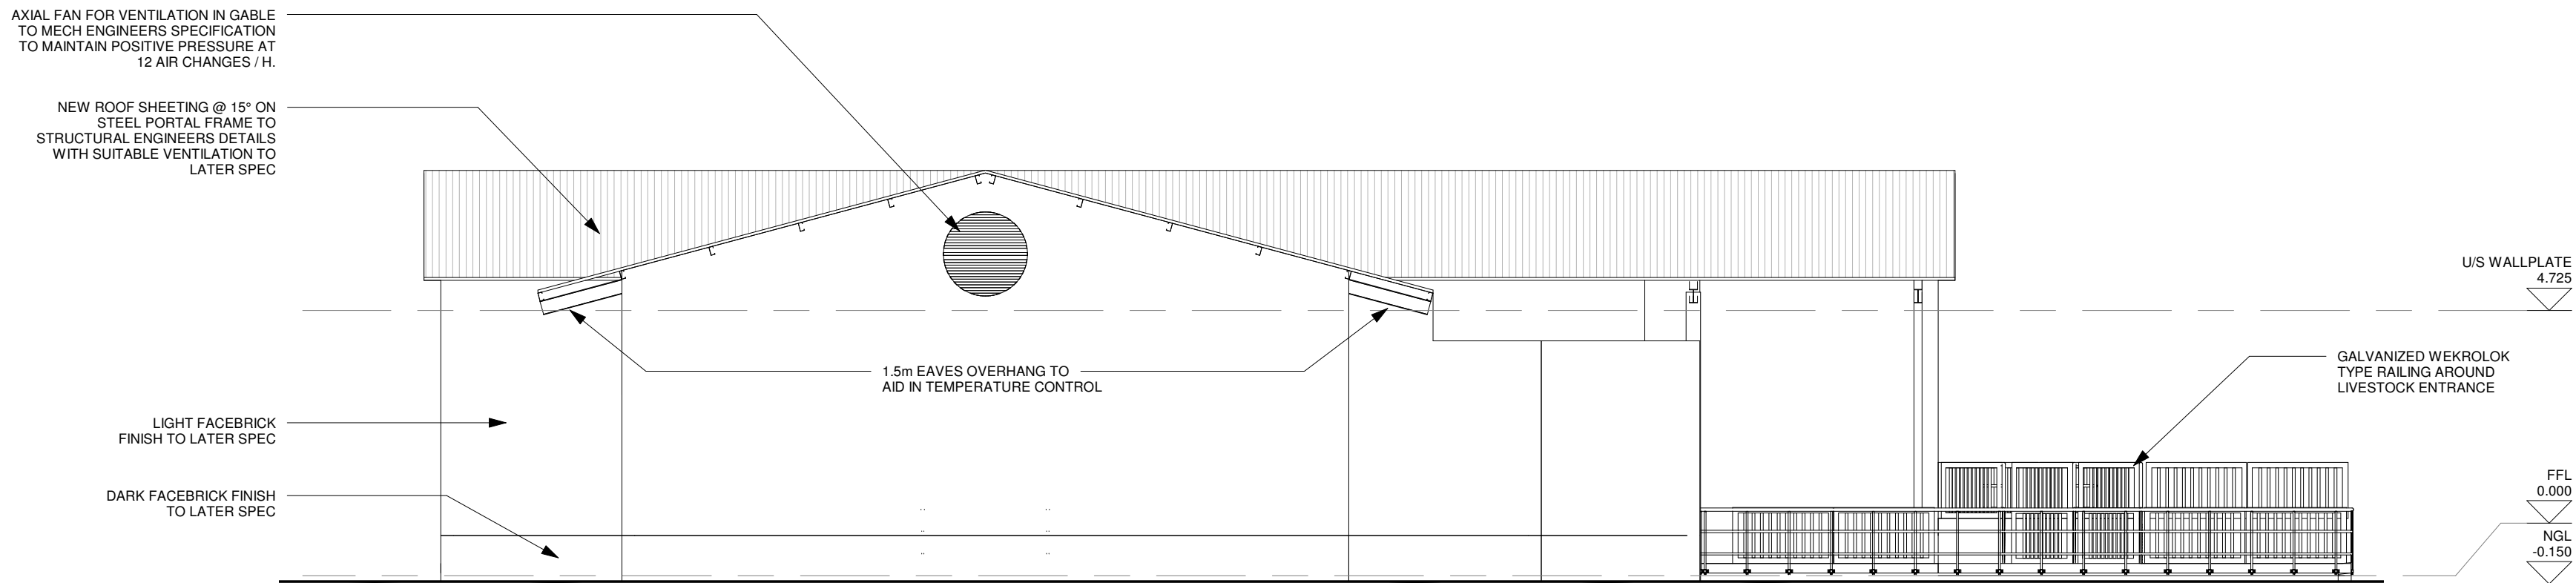

SOUTH ELEVATION  
1 : 100

NOTE:

1. This drawing may not be scaled. Only figured dimensions and levels may be used.
2. All Dimensions and levels to be checked on site before commencement of work. Refer any discrepancies to the ADA representative immediately.
3. This drawing is to be read in conjunction with all relevant details, and consulting engineers drawings.
4. All work to be carried out in accordance with local authority requirements, National Building Regulations, and relevant S.A.B.S. standards.
5. The design on this drawing is copyright and remains the property of Architectural Design Associates

Client  
ONDERSTEPOORT  
BIOLOGICAL PRODUCTS  
PROPOSED NEW  
VECTOR PROTECTOR  
FACILITIES

Project  
OBP VECTOR PROTECTIVE FACILITIES

Project Date: 21/03/21  
Project No: 21363-01  
Drawing Status: ISSUED FOR INFORMATION

Drawing  
ELEVATIONS

Date saved/printed/issued: 2019/10/08 16:25:51  
Size: A1  
Drawn: JS  
Checked: MF  
Scale: 1 : 100

Drawing No. 300  
Revision No.

Architectural Design Associates  
129 Jan Smuts Avenue, Parkwood, 2193  
PO Box 87076, Houghton, 2041  
Gauteng, South Africa

Tel: +27 11 880 0600  
Email: ada@ada.co.za  
Fax: +27 11 880 0603  
Web: www.ada.co.za

