




TYPE 2
2 BEDROOM UNIT X 2 BEDROOM UNIT

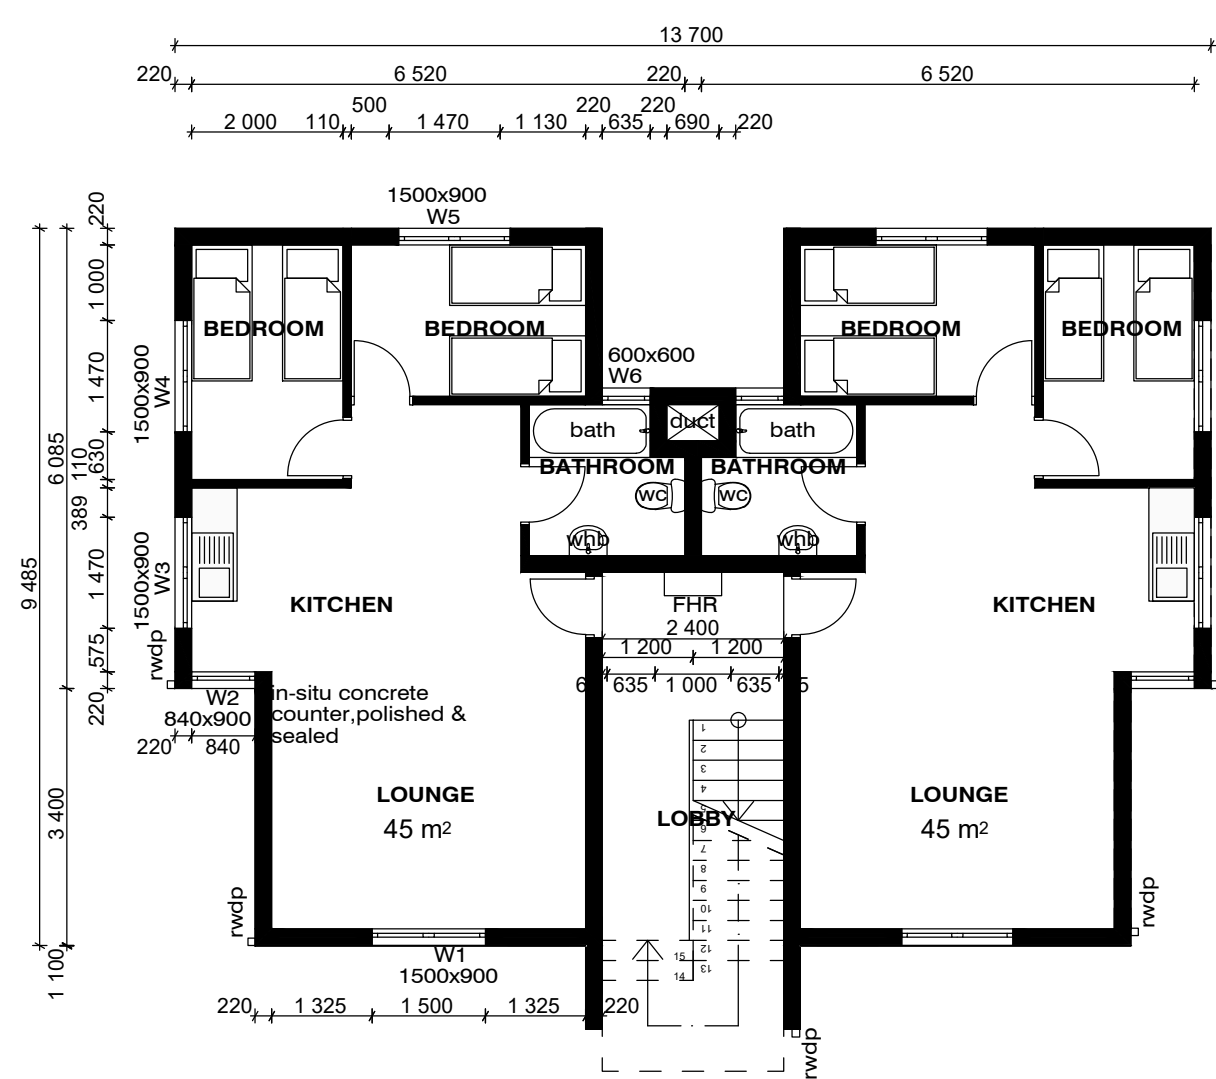

GROUND FLOOR PLAN
SCALE 1:100

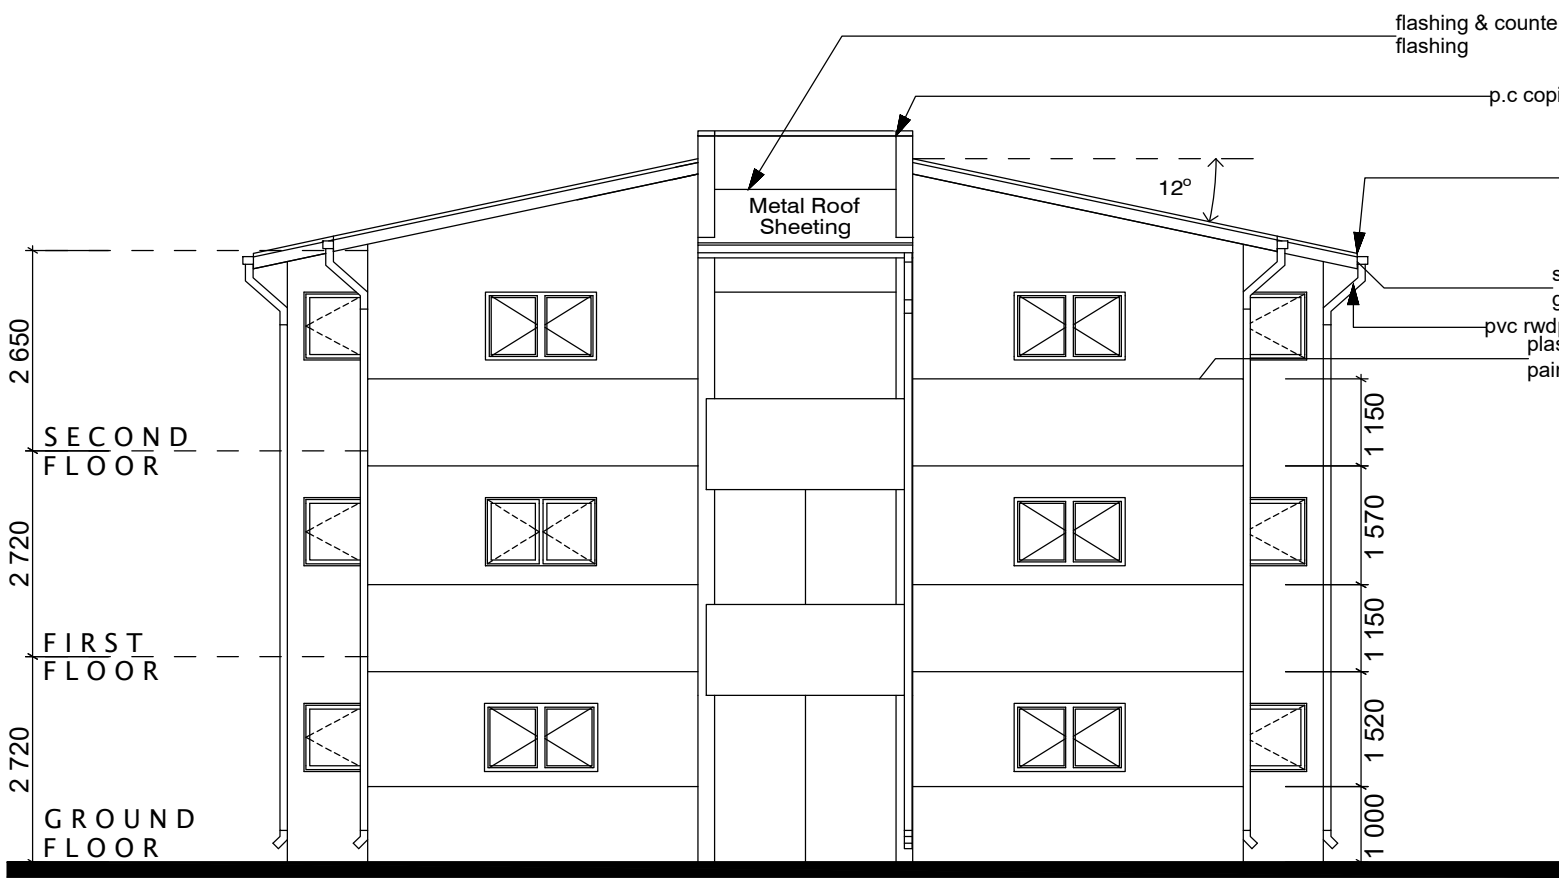


ELEVATION
SCALE 1:100

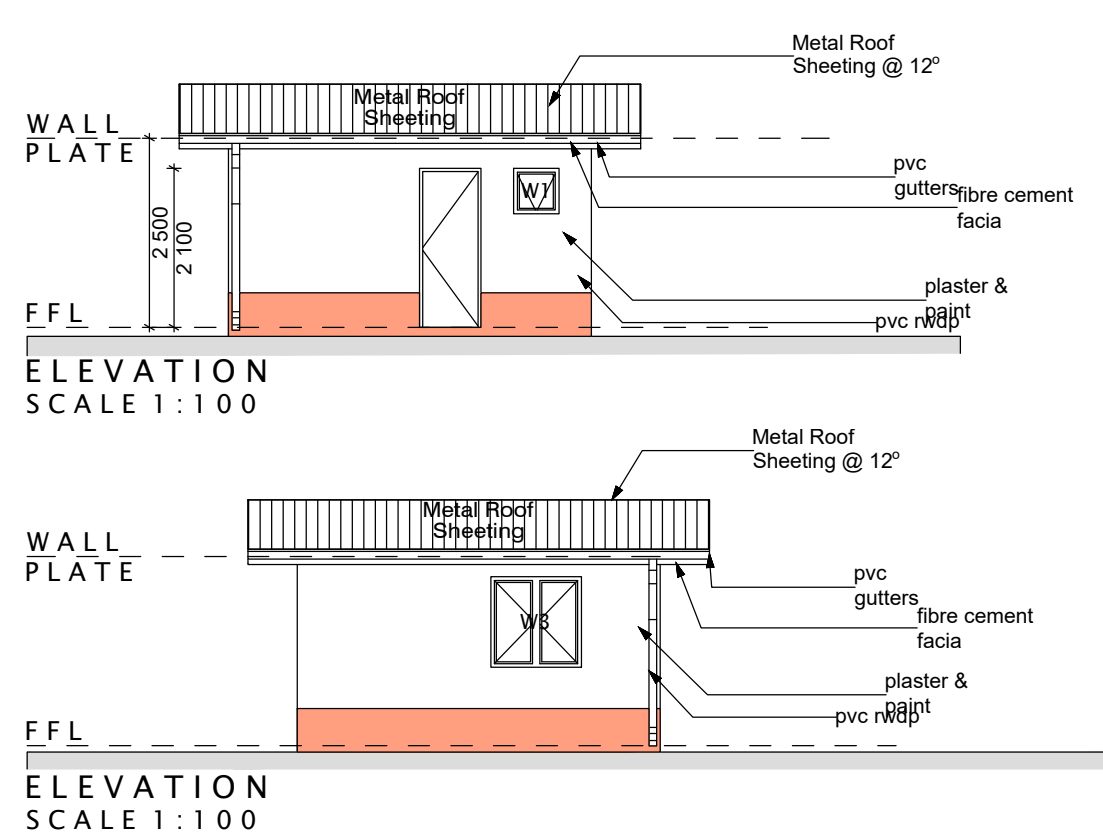


ELEVATION
SCALE 1:100


ELEVATION
SCALE 1:100

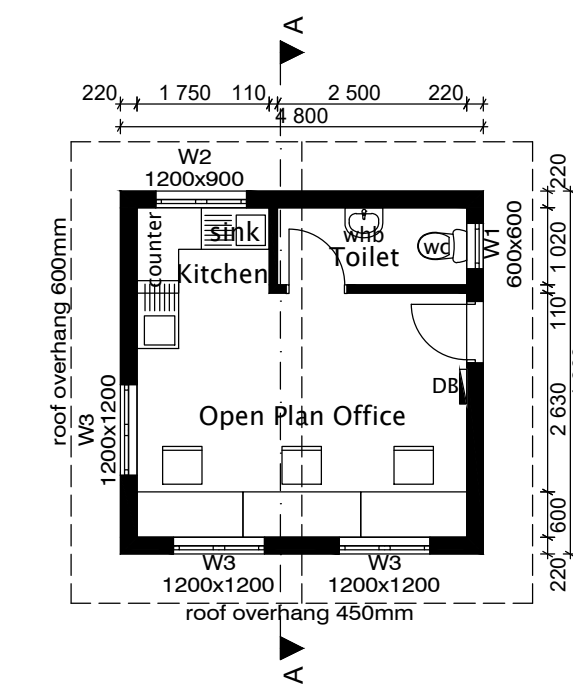


OFFICE UNIT
OPEN PLAN OFFICE / KITCHEN / KITCHENETTE

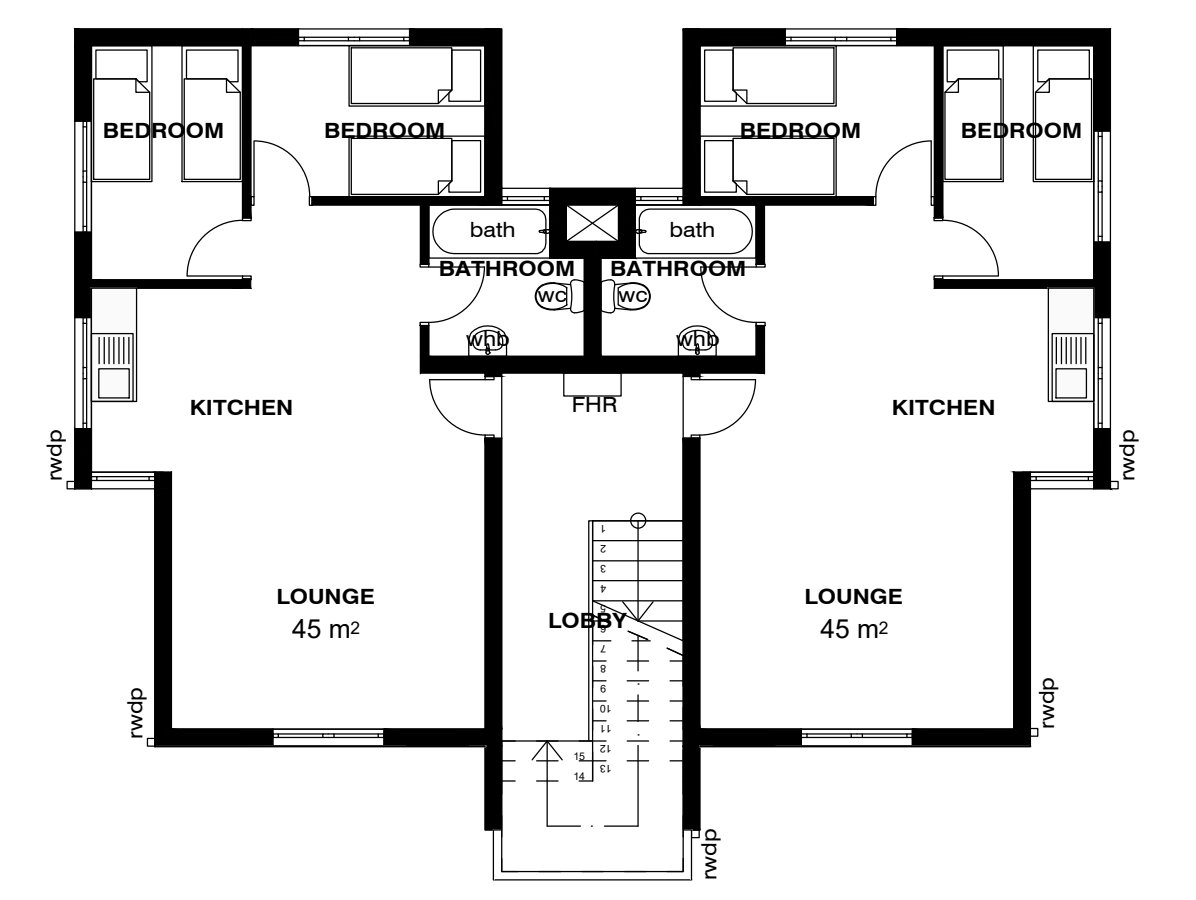

FIRST FLOOR PLAN
SCALE 1:100

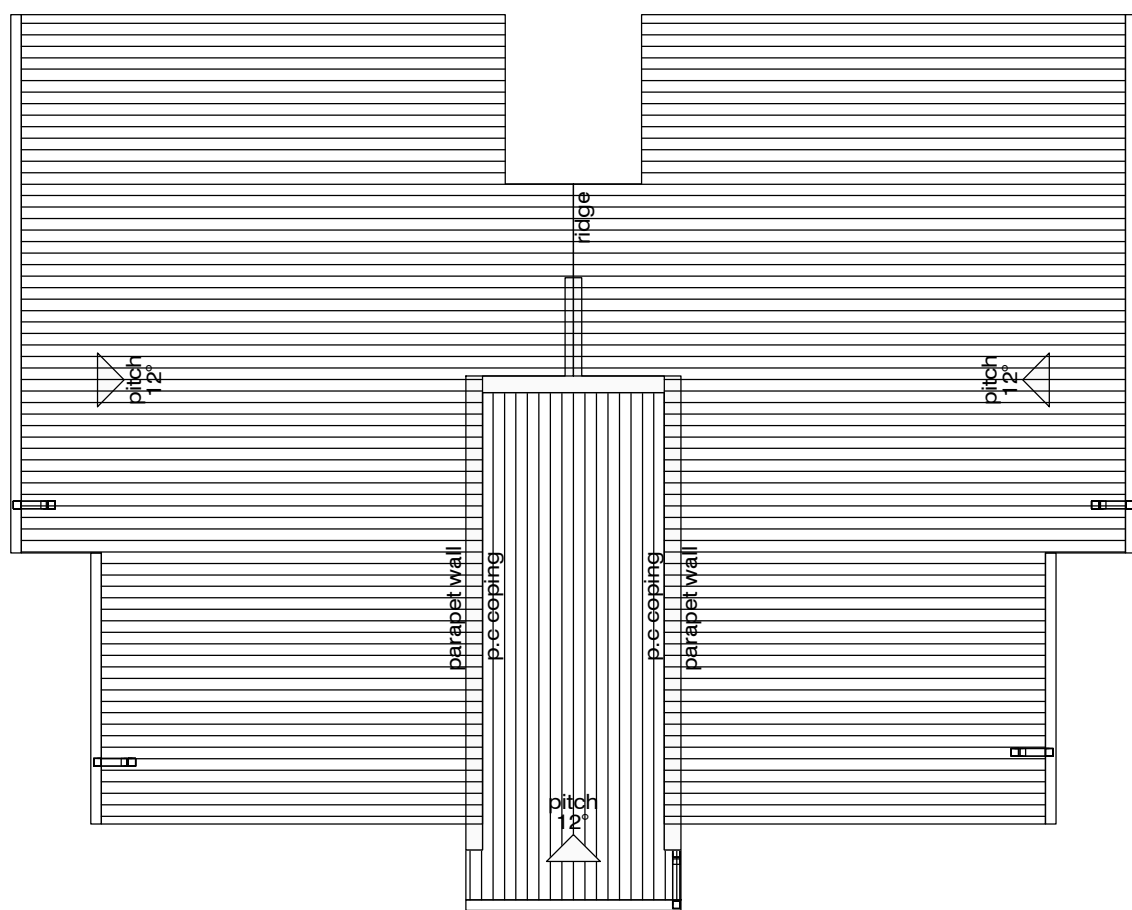


TYPE2 - ROOF PLAN
SCALE 1:100

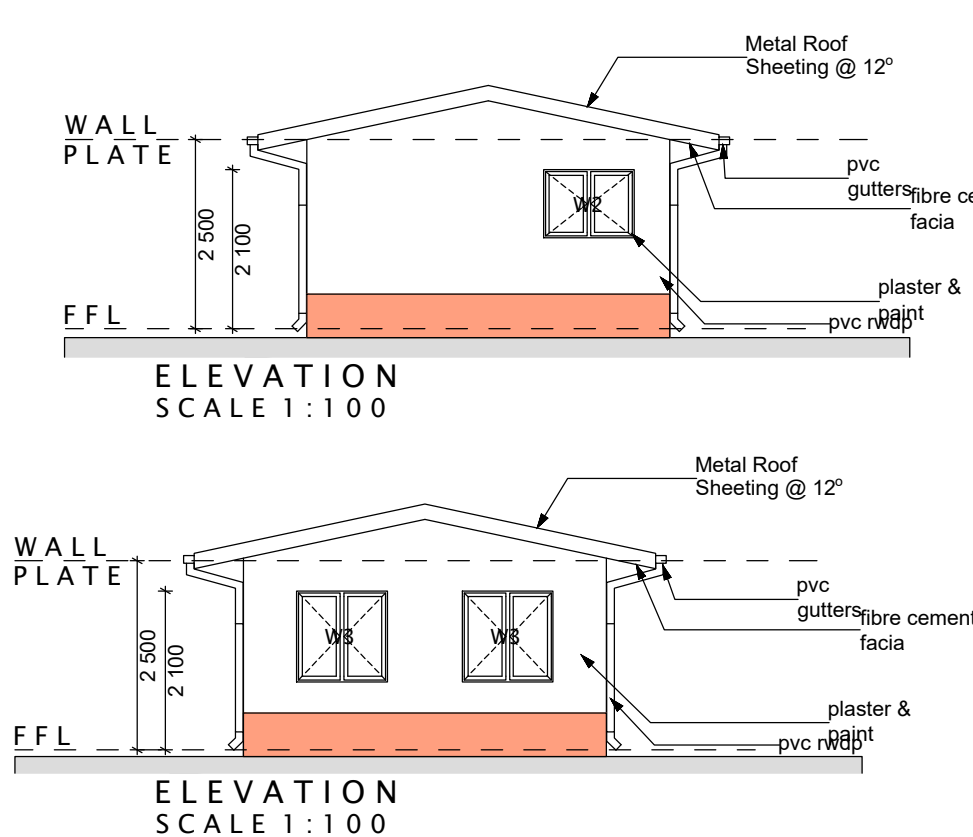


ELEVATION
SCALE 1:100


ELEVATION
SCALE 1:100

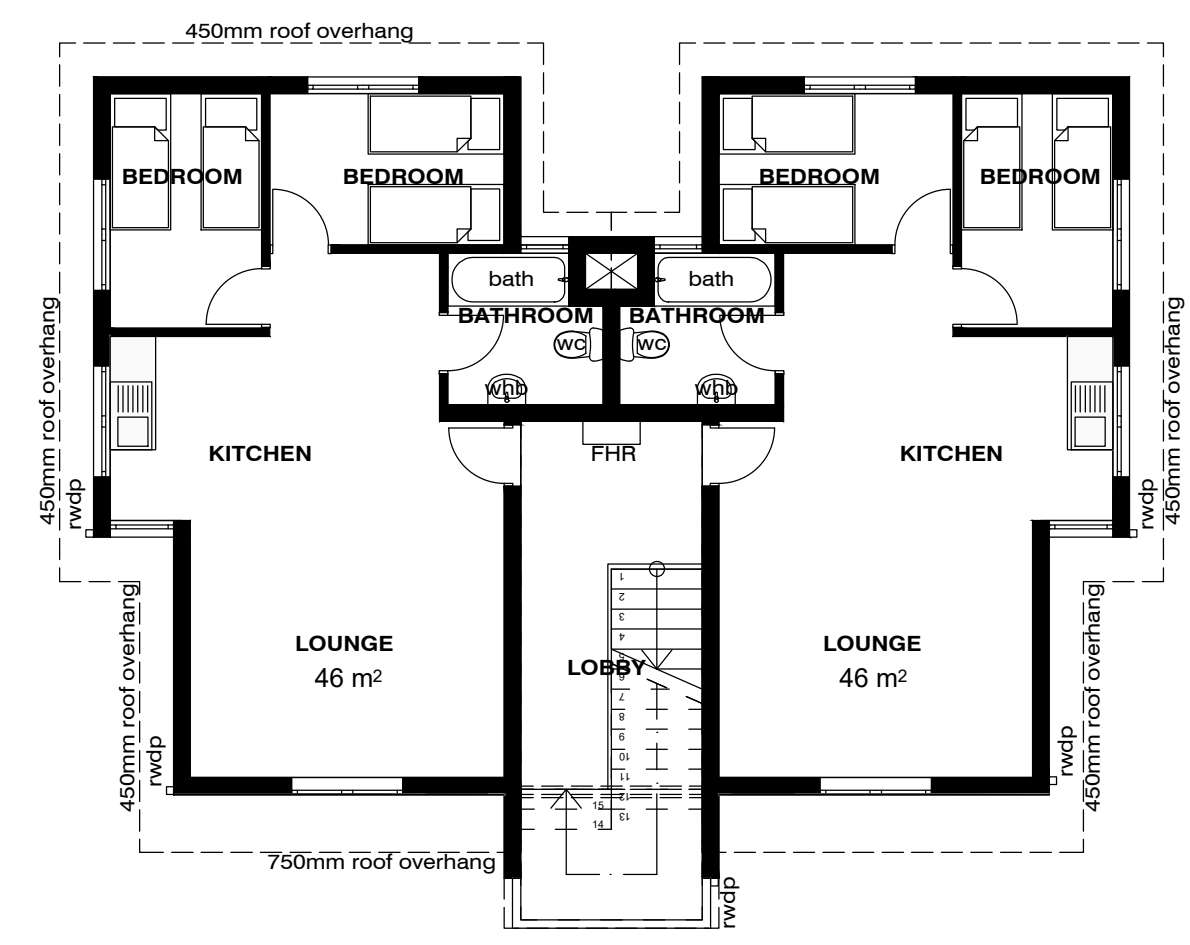


SECOND FLOOR PLAN
SCALE 1:100

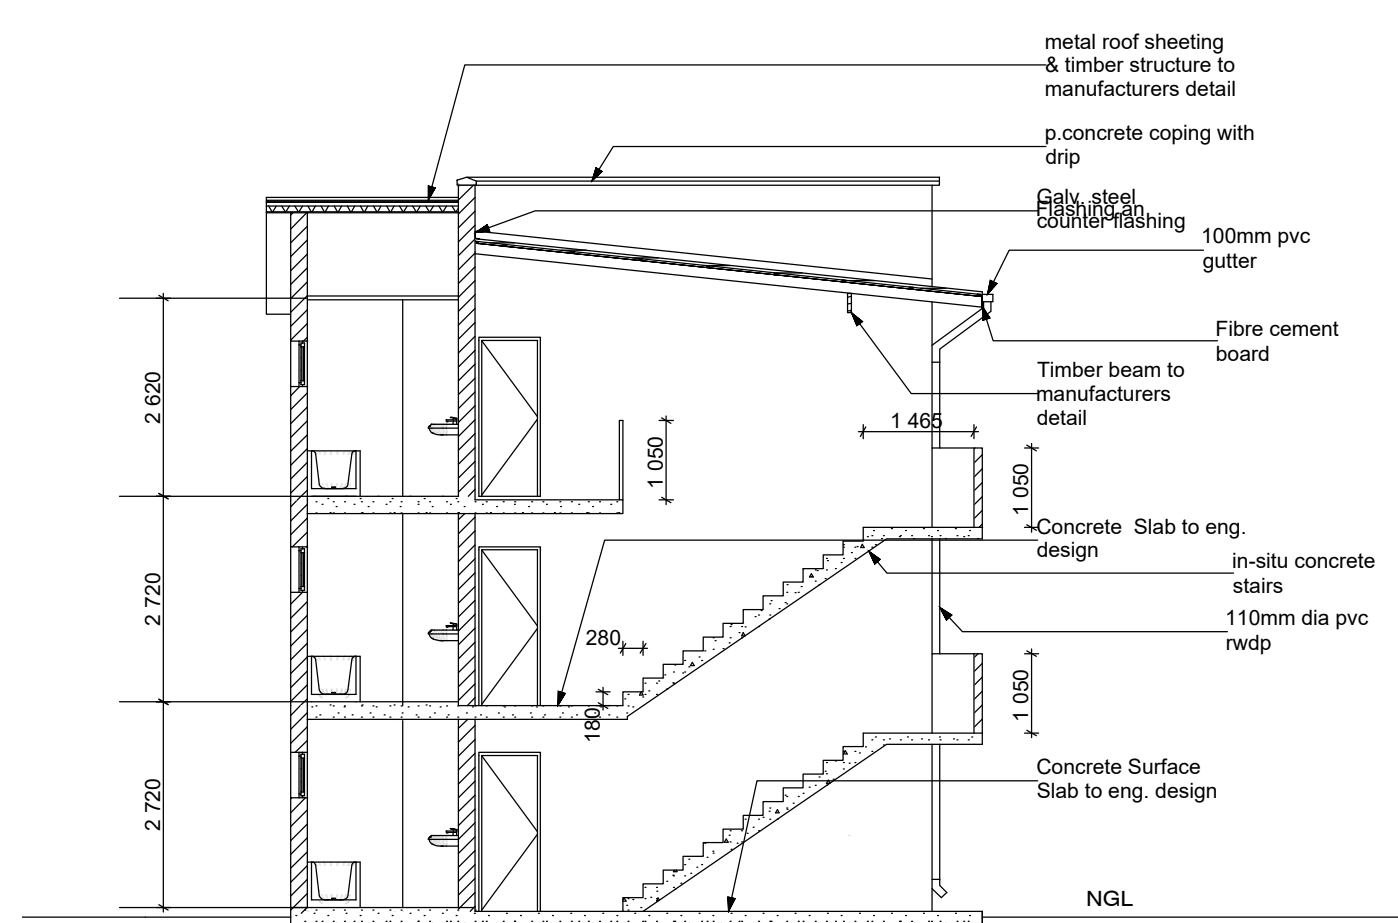

DESIGN SECTION
SCALE 1:100

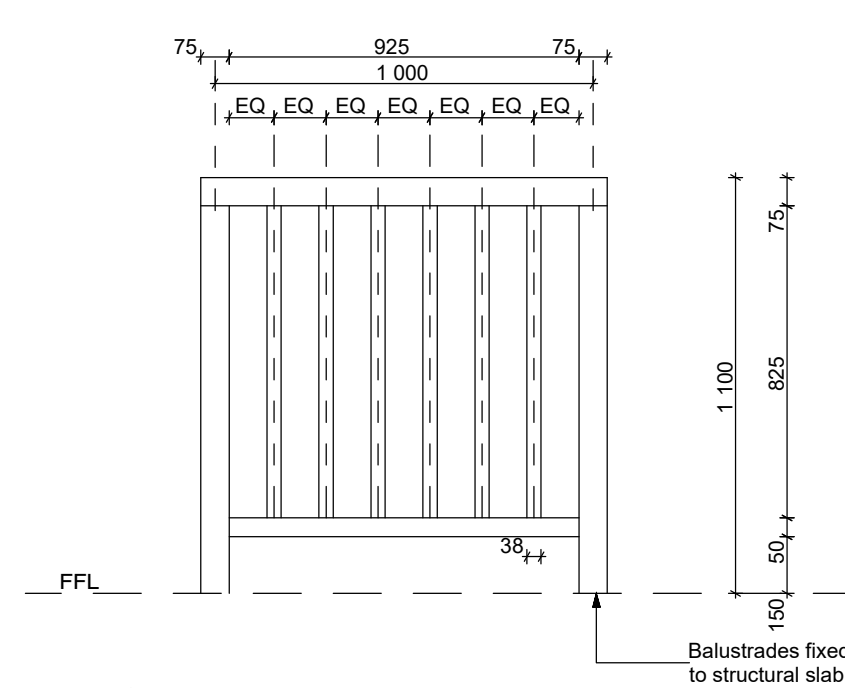


BALUSTRADE DETAIL
SCALE 1:20

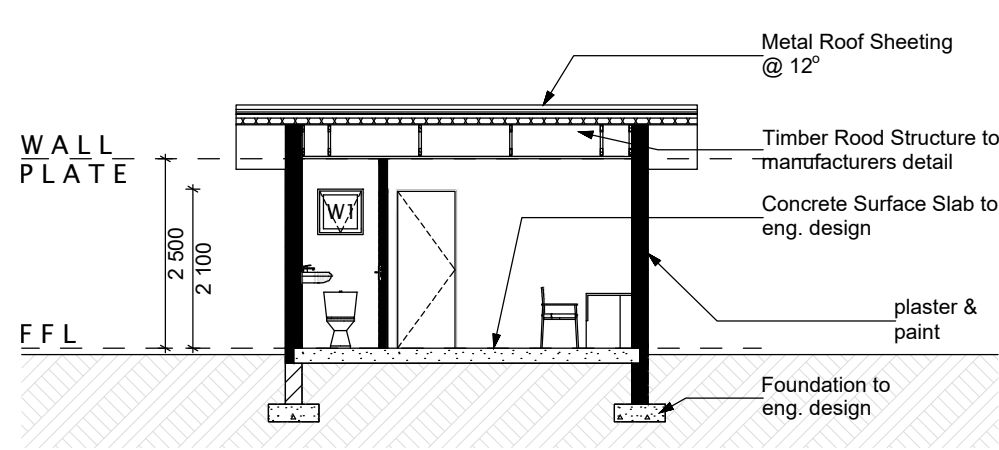

SECTION
SCALE 1:100

NOTES:

1. THE DESIGN ON THIS DRAWING IS COPYRIGHT AND REMAINS THE PROPERTY OF THE ARCHITECT.
2. ALL WORK IS TO BE CARRIED OUT IN ACCORDANCE WITH THE N.B.R. SANS 10400 AND LOCAL AUTHORITY REGULATIONS
3. THE DRAWING IS NOT TO BE SCALED
4. ANY DISCREPANCIES ARE TO BE IMMEDIATELY REPORTED TO THE ARCHITECT
5. ALL DIMENSIONS AND LEVELS ARE TO BE CHECKED ON SITE PRIOR TO CONSTRUCTION.

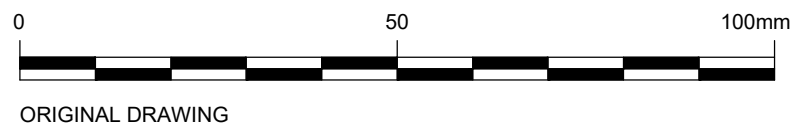

A	ISSUED FOR TENDER	29/11/2022	T. GOOLI	H. FUYANA
P	ISSUED FOR APPROVAL	12/07/2022	T. GOOLI	H. FUYANA
Δ	DESCRIPTION OF REVISION(S)	DATE	CHECKED	APPROVED

DESIGNED	C. MACHINGURA
CHECKED	H. FUYANA
DRAWN	T. GOOLI
CHECKED	H. FUYANA
PROJECT ENGINEER	HLOSOKUHL FUYANA
REGISTRATION NO.	201330304

PHYSICAL ADDRESS:
18 York Road
GILLITTS
3610
TEL: (031) 303 1004
FAX: (080) 542 4064
e-mail: admin@fmaengineers.co.za



H. FUYANA (REGISTRATION NO.: 201330304)
SIGNATURE: _____

PHYSICAL ADDRESS:
ETHEKWINI MUNICIPALITY
106 KE Masinga Road
DURBAN
4001
TEL: (031) 322 7024
E-mail: sizakala@durban.gov.za
NAME: _____
ON BEHALF OF CLIENT: SIGNATURE: _____



PROJECT/DRAWING TITLE	ETHEKWINI MUNICIPALITY CONSTRUCTION OF 192 NEW UNITS AT UMLAZI T CRU FLOOR PLANS
-----------------------	--

SCALE: 1: 100	CONTRACT No. T.B.C
SHEET 1 OF 1	PROJECT No. K065
DRAWING No.	K065 - B0T-101
REVISION	T