


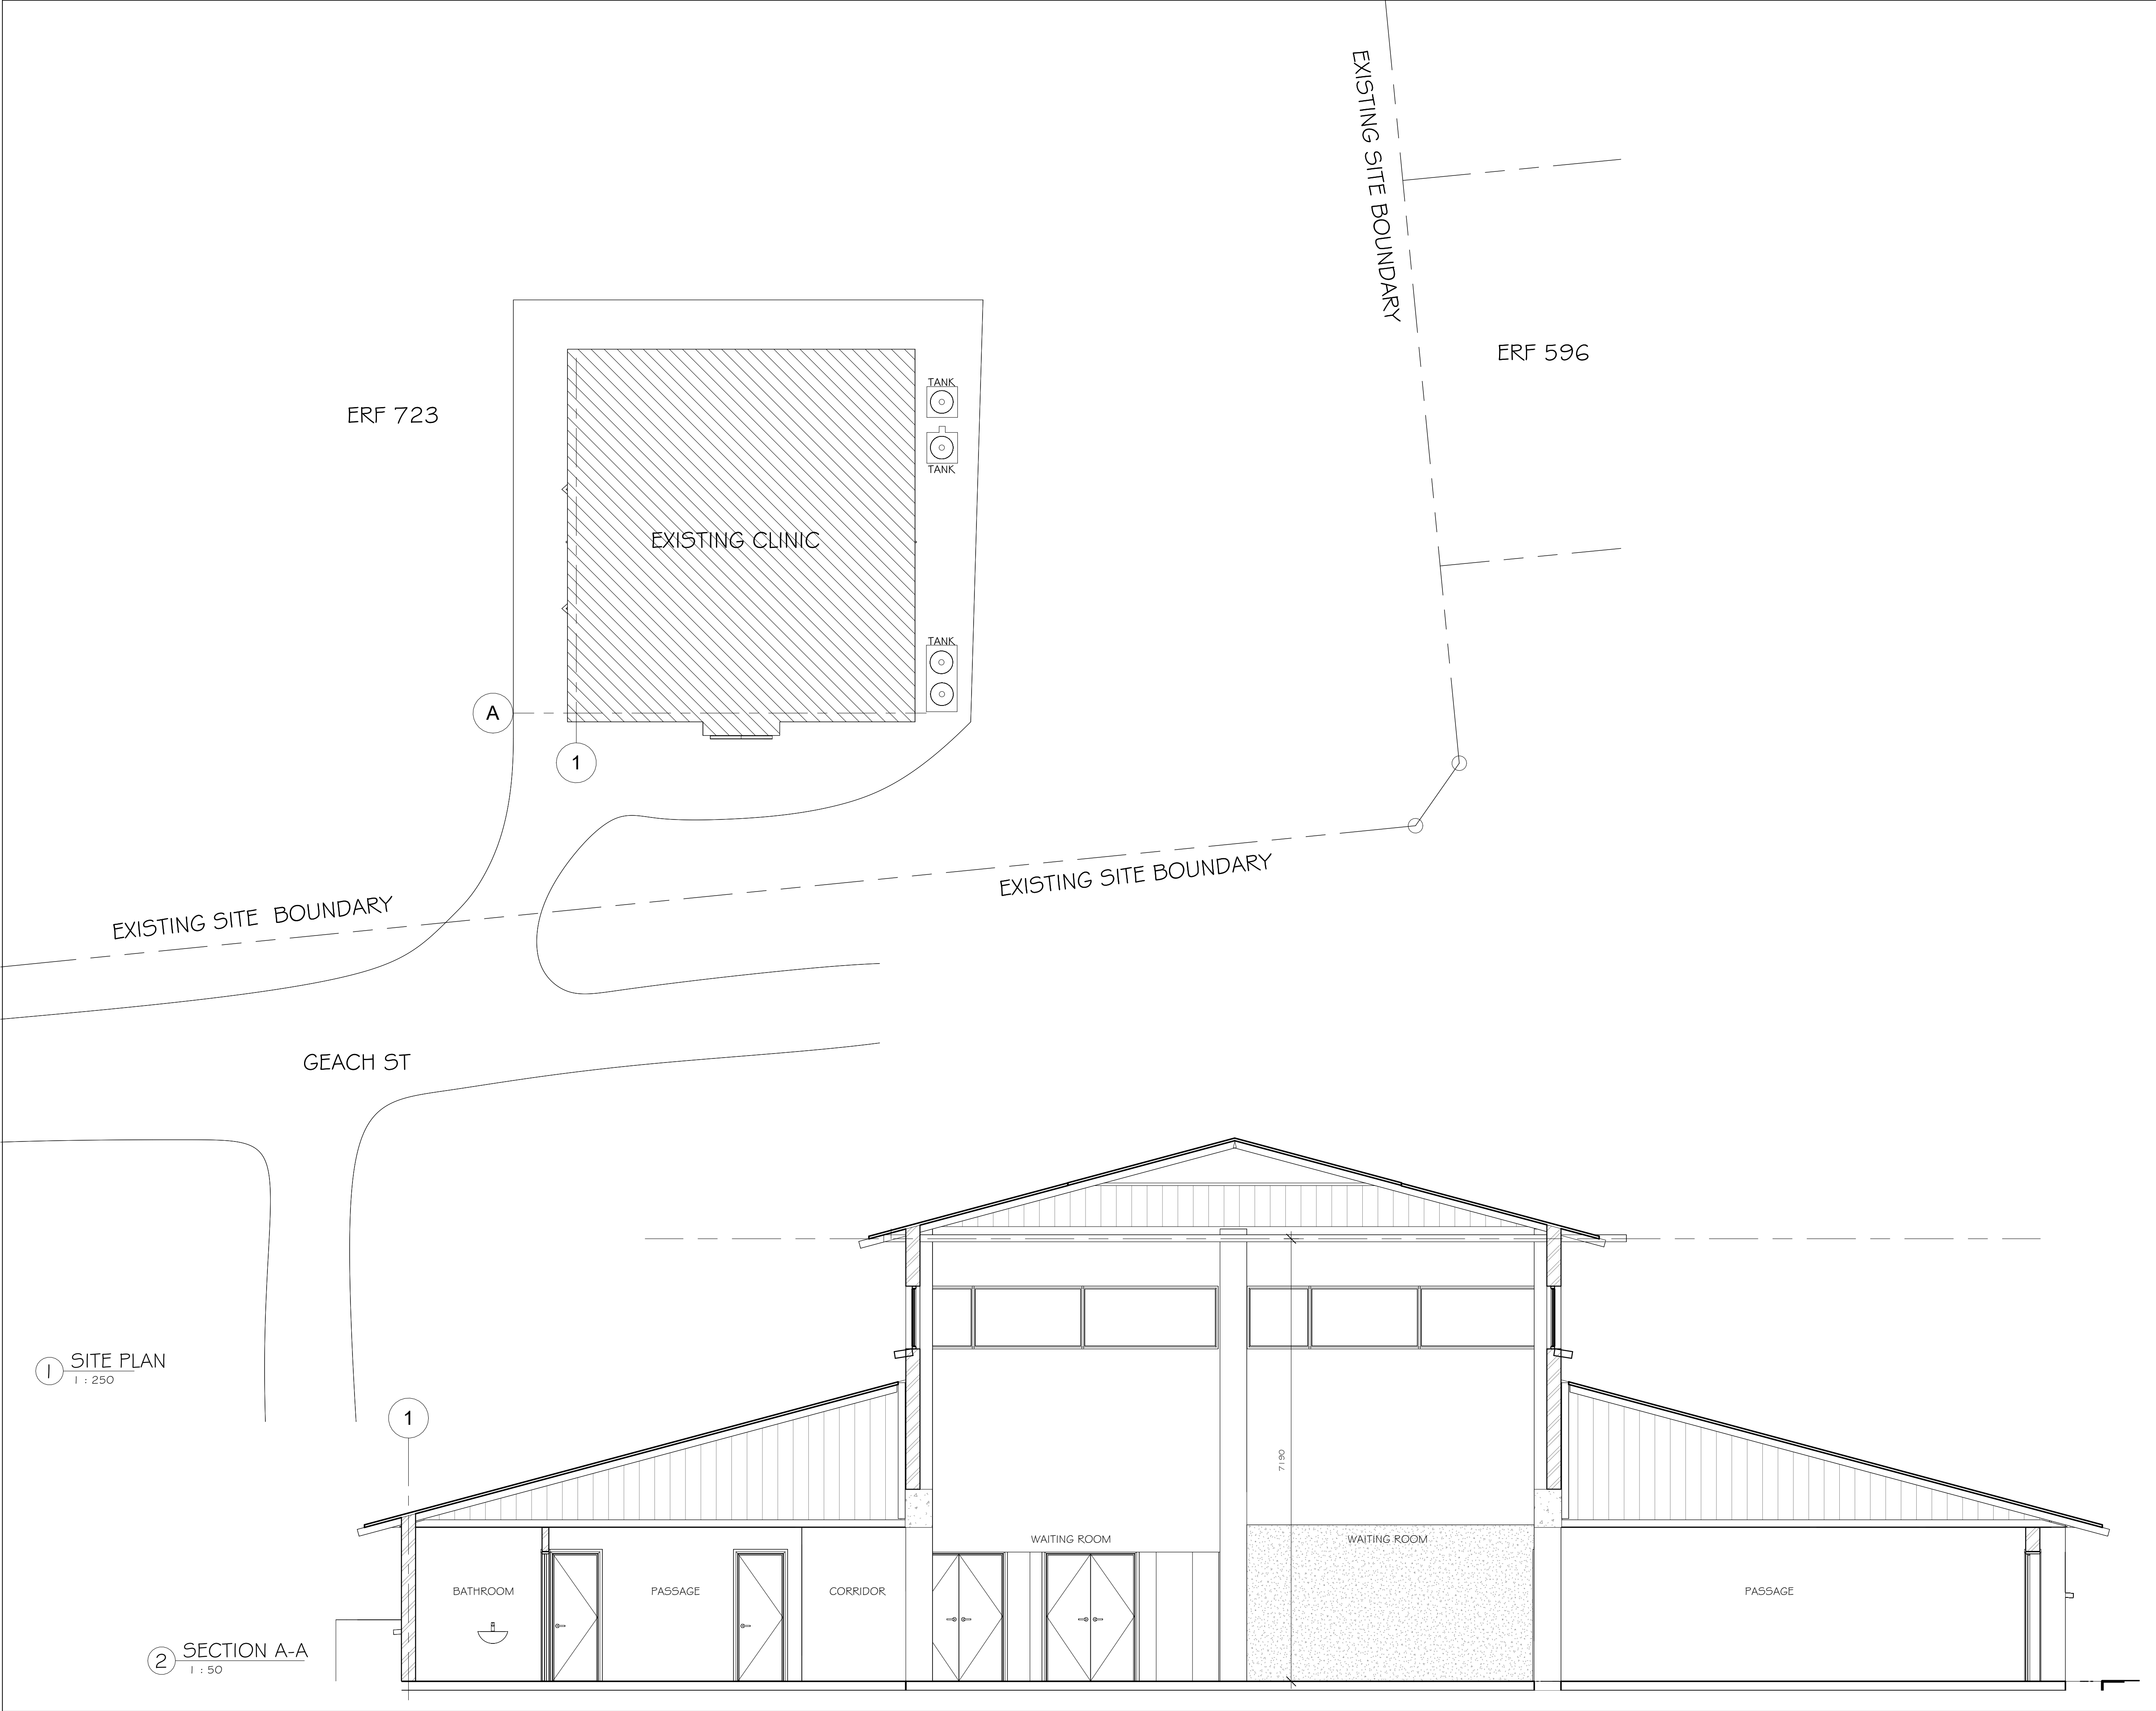

The design and content of this drawing is the property of
Osmond Lange Architects and the copyright thereof is reserved by them.

GENERAL NOTE

A. CONSULTANT / STRUCTURAL NOTES

1. ALL STRUCTURAL, ELECTRICAL, CIVIL AND LANDSCAPING QUERIES ARE TO BE REFERRED TO THE RELEVANT CONSULTANTS DRAWINGS, SPECIFICATIONS AND DETAILS.
2. ALL PLUMBING QUERIES ARE TO BE REFERRED TO THE RELEVANT SPECIALIST CONSULTANTS DRAWINGS, SPECIFICATIONS AND DETAILS.
3. ALL CONCRETE, COLUMNS AND STRUCTURAL QUERIES ARE TO BE REFERRED TO PR. STRUCTURAL ENGINEER'S DRAWINGS, SPECIFICATIONS AND DETAILS.
4. ALL EXTERNAL / INTERNAL WALLS REQUIRING BRACING / STIFFENING ARE TO BE CONSTRUCTED IN ACCORDANCE WITH PR. STRUCTURAL ENGINEER'S DRAWINGS, SPECIFICATIONS AND DETAILS.
5. ALL SPECIFICATIONS WITH REGARD TO FIRE REGULATIONS, TO BE REFERRED TO CONSULTANTS DRAWINGS, SPECIFICATIONS AND DETAILS.
6. ALL DESIGN AND CONSTRUCTION TO COMPLY WITH THE RELEVANT SARS REGULATIONS.
7. ANY DISCREPANCY IN THE DRAWINGS, DIMENSIONS & SPECIFICATIONS TO BE BROUGHT TO THE ATTENTION OF THE CONSULTANT AND ARCHITECT PRIOR TO ANY WORK BEING PUT IN HAND.
8. ONLY FIGURED DIMENSIONS TO BE FOLLOWED - SCALED DIMENSIONS OF DRAWINGS WILL NOT BE PERMITTED.

B. CONTRACTOR NOTES

1. CONTRACTOR SHALL RECONFIRM ALL SALIENT LEVELS WITH MUNICIPALITY PRIOR TO COMMENCEMENT OF WORK.
2. THE CONTRACTOR SHALL BE RESPONSIBLE FOR THE CO-ORDINATION OF ALL SERVICES.
3. THE CONTRACTOR SHALL COMPLY WITH ALL LOCAL AUTHORITY REQUIREMENTS.
4. THE CONTRACTOR SHALL SUBMIT SHOP DRAWINGS FOR MECHANICAL, ELECTRICAL AND PLUMBING SERVICES AND SPECIALISED ITEMS AND INCORPORATE THE DUCTS TO CONCEAL NECESSARY PIPES, CABLES AND CONDUITS, ETC. FOR THE CONSULTANTS APPROVAL PRIOR TO COMMENCEMENT OF WORK.
5. THE CONTRACTOR SHALL INSPECT THE SITE PRIOR TO ANY WORK BEING PUT IN HAND AND TAKE INTO CONSIDERATION ALL ASPECTS OF THE WORKS, TO BE CARRIED OUT INCLUDING ANY DEWATERING, IF REQUIRED. THE COSTS OF THE DEWATERING TO BE SUBMITTED PRIOR TO WORK BEING COMMENCED ON SITE.
6. ANY DISCREPANCY IN THE DRAWINGS, DIMENSIONS AND SPECIFICATION TO BE BROUGHT TO THE ATTENTION OF THE CONSULTANT AND ARCHITECT PRIOR TO WORK BEING PUT IN HAND.
7. ALL EQUIPMENT SHALL BE TO THE APPROVAL OF THE LOCAL AUTHORITIES AND COMPLY WITH THE OCCUPATIONAL HEALTH AND SAFETY ACT.
8. ALL DIMENSIONS AND LEVELS ARE TO BE VERIFIED ON SITE PRIOR TO COMMENCING, SETTING OUT, WORKSHOP DRAWINGS OR CONSTRUCTION.

No	Date	Revision Description	By
----	------	----------------------	----



Project
**ECDOH PMU-2
2025 PRF-7
BUTTERWORTH CLINIC**

Drawing Title
SITE PLAN & SECTION

Date	Issue Date	Drawn	Author
Scale	As indicated	Checked	WM
		Approved	WM

Workstage
AS - BUILT

Drawing Number	Revision
240028 - 25PRF - 7 - 200	