


950 wide door in 2 equal leafs

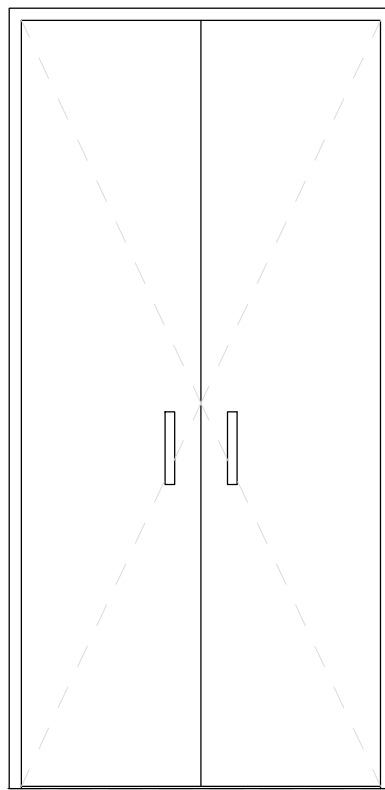

To suit a 2032 High door

900

FFL

DOOR TYPE	D
QUANTITY	21
FRAME	1.6mm stainless steel Grade 304, single rebated door frame to suit a 110mm wall.
DOOR LEAF	950 x 2032 x 44mm solid core wood door with stainless steel meeting stile. Concealed hardwood edges, with commercial veneer suitable for painting.
LOCATION	Per door index.
IRONMONGERY	As per ironmongery schedule.

NOTES:	REVISIONS			
	Rev.	Date	Description	By

PROJECT: Port Shepstone Hospital - Psychiatric Ward	Architect: ARTEK 4 ARCHITECTS (KZN) CC	
DRAWING DESCRIPTION: DOOR SCHEDULE DOOR TYPE D	Durban: 46 Lena Ahrens Road, Glenwood, Durban 4000 tel: 031 201 0445 fax: 031 201 6609 email: admin@artek4.co.za Port Shepstone: 19 Tradewinds, Marine Drive, Shelly Beach tel: 039 682 2447 fax: 039 682 2446 email: adminps@artek4.co.za	

Scale 1:20	Date 12/8/2024	Drawn WP	Project No. 1518	Drawing No. 400-4	Rev. A
---------------	-------------------	-------------	---------------------	----------------------	-----------