


BUILDING KEY / SETTING OUT POINT COORDINATES					
NO	BUILDING TYPE	CODE	SOP	Y-COORDINATE	X-COORDINATE
1	Garthouse/ Security Block	G	SOP-1	112341.888	2900726.587
2	Maintenance Block	M	SOP-2	112341.888	2900726.587
3	Administration Block	A	SOP-3	-	-
4	Fuelling Block	F	-	-	-
5	Washbay Block	W	SOP-5	-	-
6	Drylay Block	D	-	-	-
7	Refuelling/Recycle	X	SOP-7	-	-
8	Refuelling 1	R	SOP-8	-	-
9	Refuelling 2	R	SOP-9	-	-
10	Refuelling 2	R	SOP-10	-	-


LEGEND OF FENCING TYPES:
 Observed Fences
 Concrete Palisade Fences - - - - -

ALL DIMENSIONS AND LEVELS ARE TO BE VERIFIED ON SITE BY THE CONTRACTOR BEFORE COMMENCING ANY WORK.

The document and all the information therein remain the property of ARUP and may not be copied, reproduced or transmitted in part or in full without the written consent of ARUP. This document should not be relied on or used in any way for any purpose other than that for which it was prepared. ARUP shall not be liable for the consequences of using the document other than for the purpose for which it was commissioned. Any user and any other person using or relying on the document for such other purpose, shall be such user or other person's responsibility to confirm the accuracy of the information and to obtain any necessary approvals from ARUP for all uses or purposes other than that for which it was commissioned.

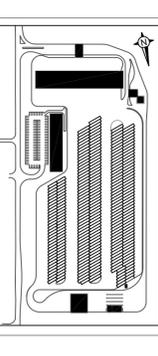

Issue	Date	By	Chkd	Apprd
0	18.02.2011	BB	DJ	JDK
T	01.04.2011	BB	DJ	JDK
T	21.06.2011	BB	DJ	JDK
0	30.09.2011	BB	DJ	JDK

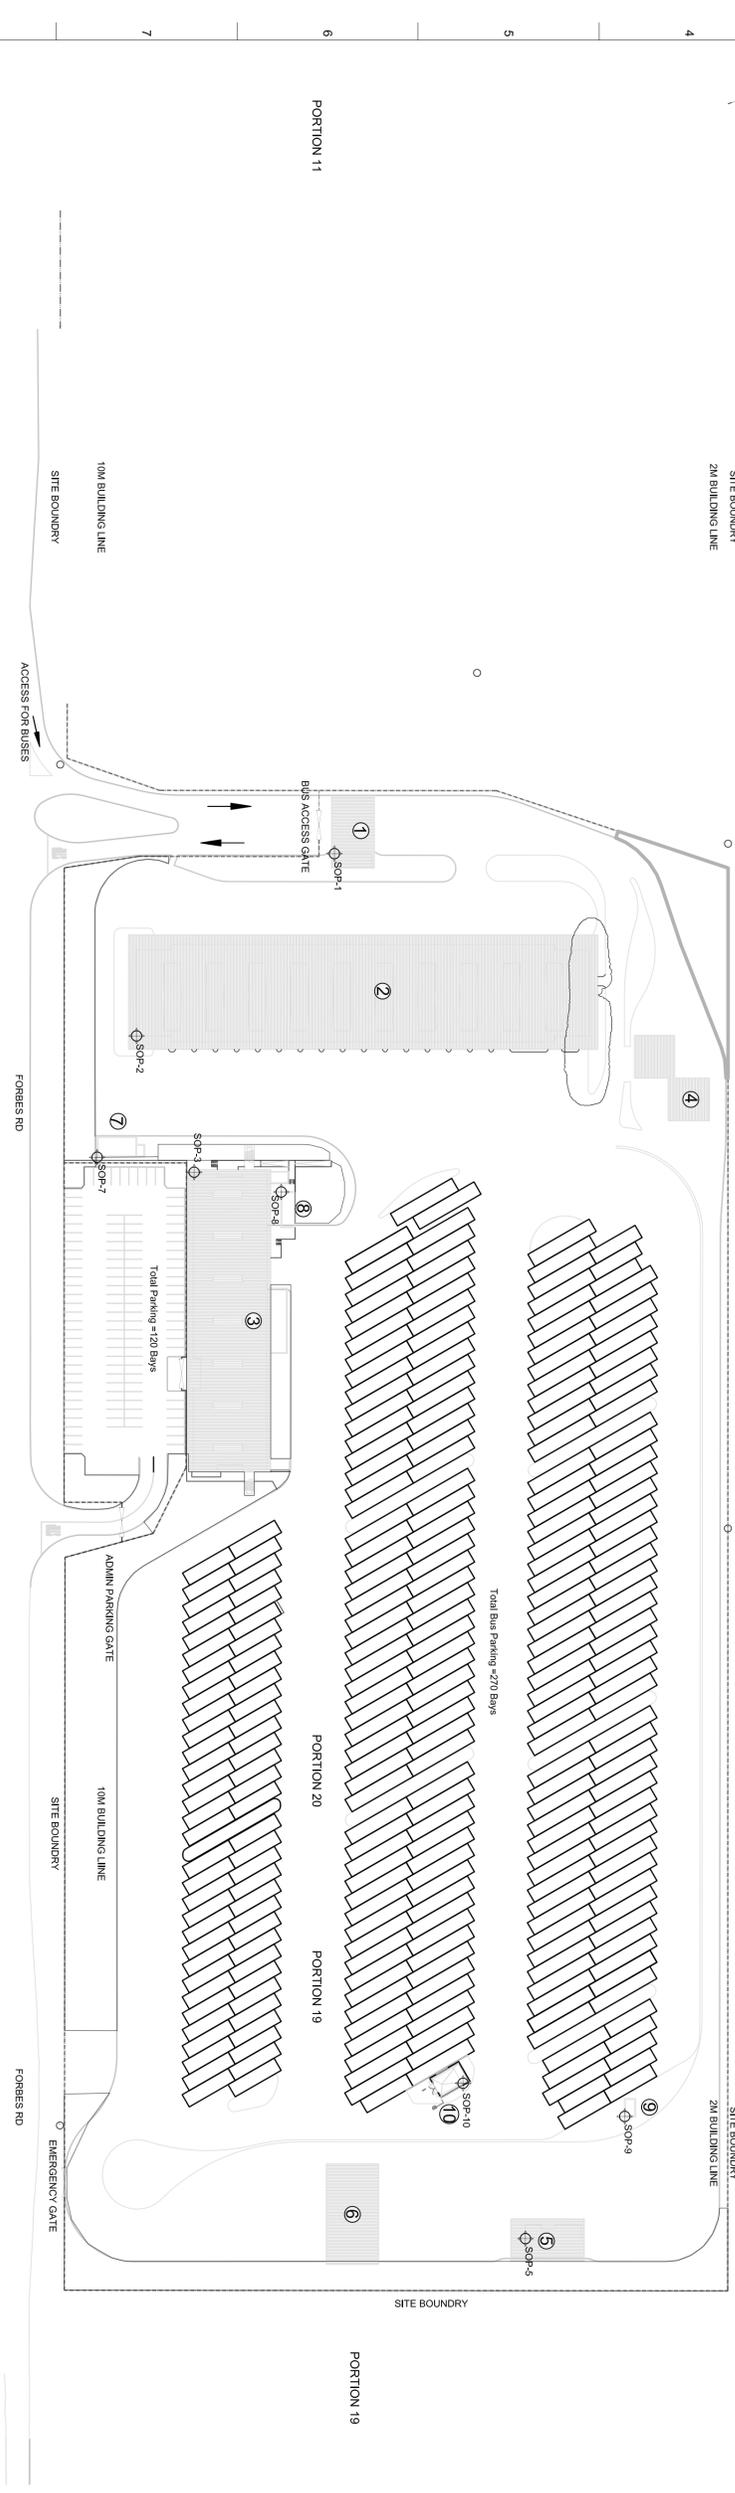

Client
JDA
 Job Title
REA VAYA Bus Depot
Dobsonville Main Depot

Architects
ARUP
 Interchange Design
 10 High Street, Midrand, Gauteng, South Africa
 Phone: +27 (0)87 741 2200
 Fax: +27 (0)87 741 2201
 www.arup.com

Architects
JDA
 Interchange Development Agency
 10 High Street, Midrand, Gauteng, South Africa
 Phone: +27 (0)87 741 2200
 Fax: +27 (0)87 741 2201
 www.jda.com



Scale at A1
1:1000

Drawing Title
SITE PLAN

Site Plan Scale 1:1000 @ A1

ON ORIGINAL

181759.02 A-S-201 0

© One Arup Partnership Ltd