


IKHALA TVET COLLEGE STERKSPRUIT BUSINESS CENTRE

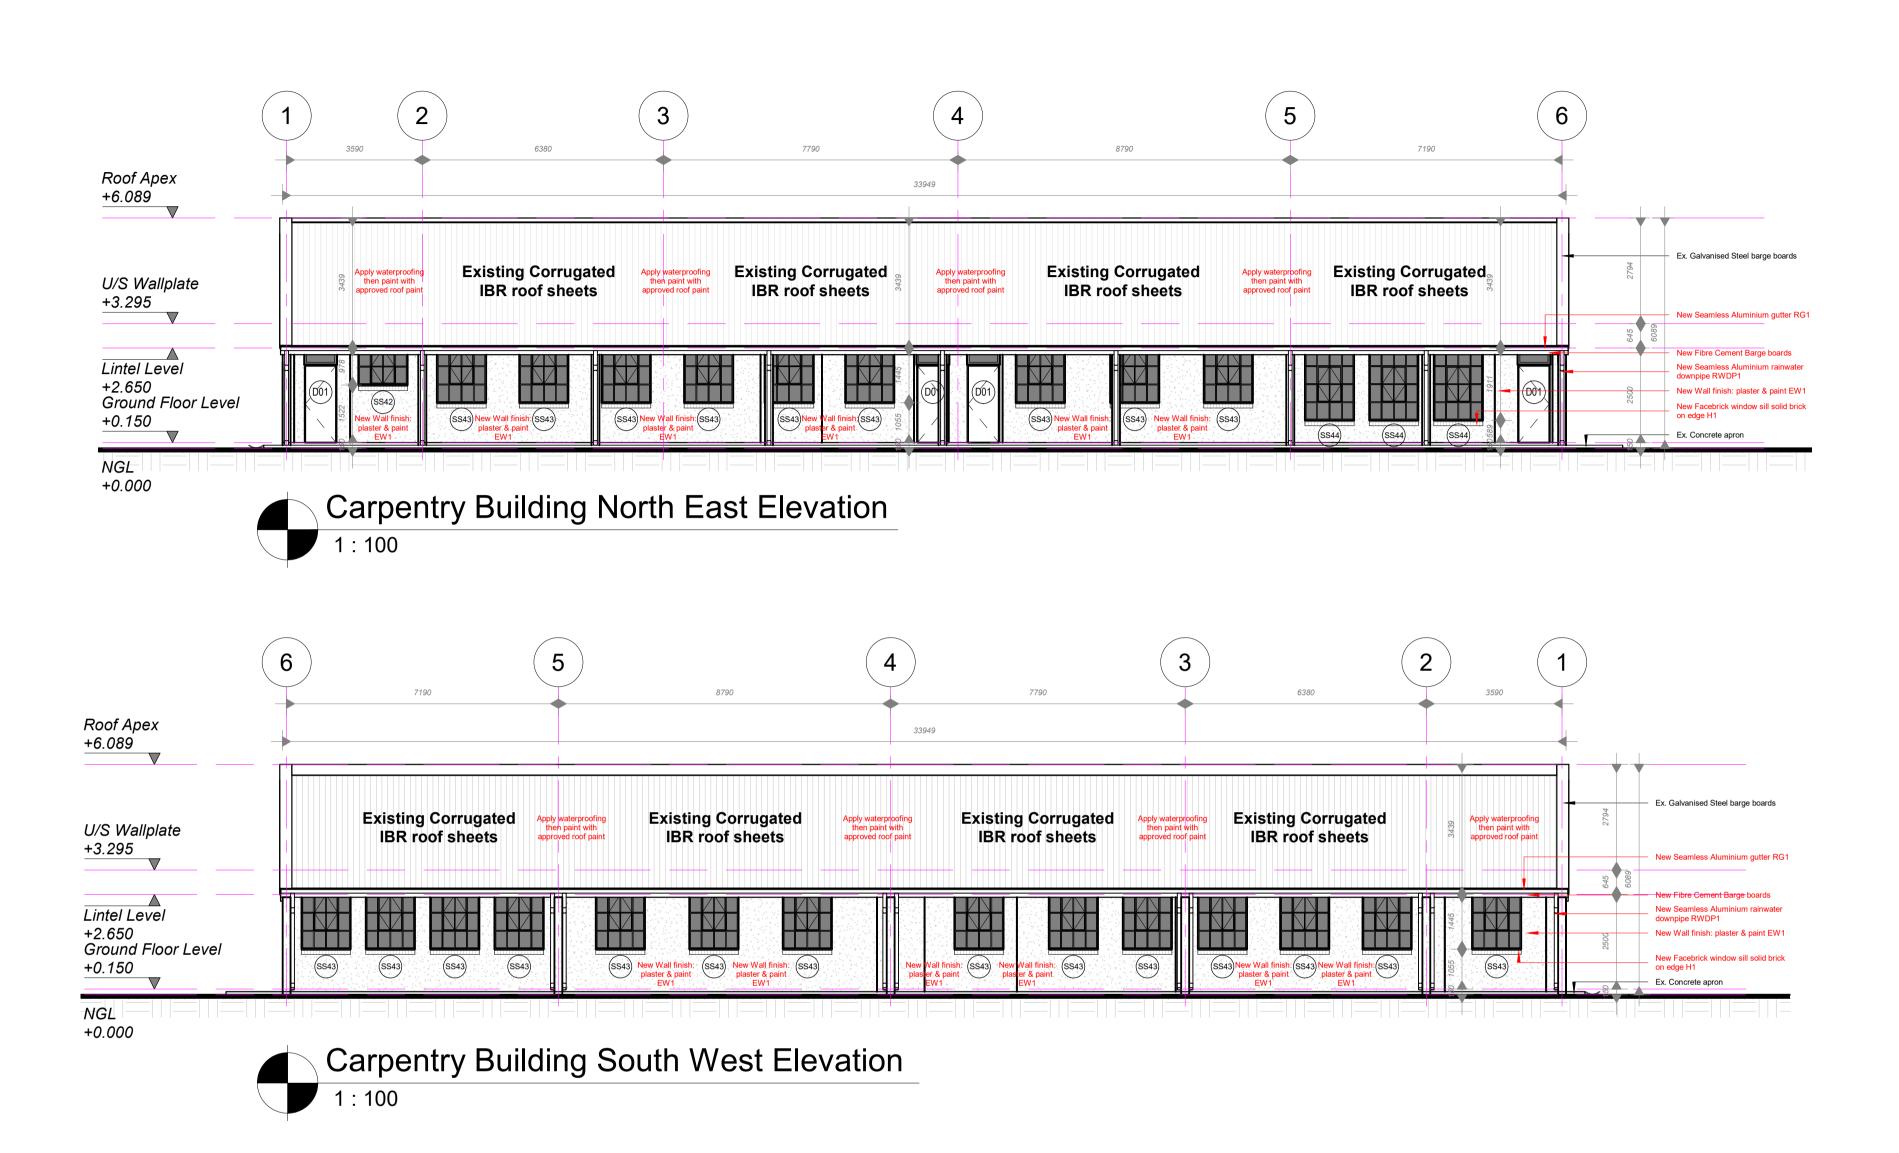

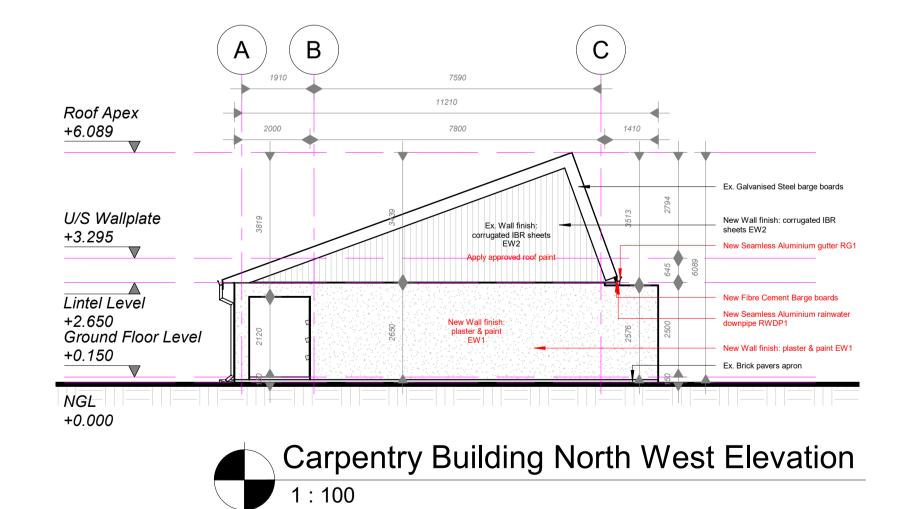

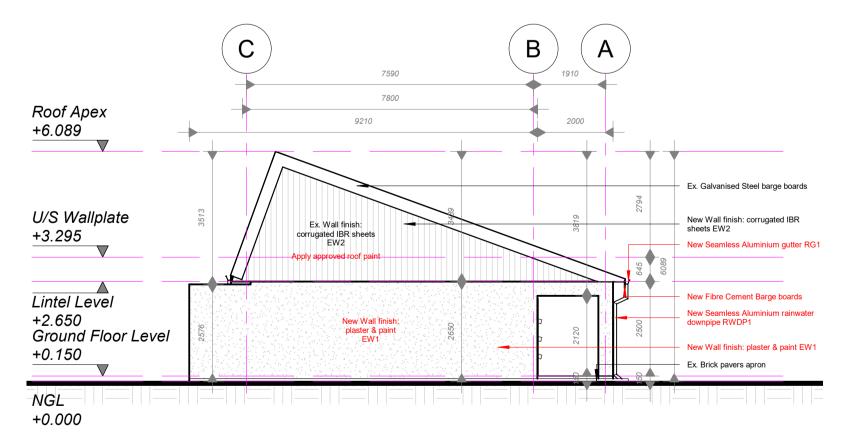

Carpentry Building South East Elevation

CARPENTRY BUILDING ELEVATIONS 1:100


GENERAL NOTES

• ALL DIMENSIONS ARE IN mm AND MUST BE CHECKED ON SITE AND DRAWINGS MUST NOT BE SCALED. ONLY TO BE USED.

• DISCREPANCIES, ERRORS AND DIMENSIONS ARE TO BE REPORTED TO THE ARCHITECT (EMPLOYER) IMMEDIATELY THEY BECOME EVIDENT FOR RECTIFICATION OR CLARIFICATION BEFORE ANY CONSTRUCTION MAY COMMENCE. • ALL DIMENSIONS AND LEVELS ARE TO BE VERIFIED ON SITE PRIOR TO COMMENCING SETTING OUT, WORKSHOP DRAWINGS OR CONSTRUCTION.

NATIONAL BUILDING REGULATIONS (ACT NO 103 OF 1977) INCLUDING ALL AMENDMENTS, SANS 10400 AS WELL AS THE BY-LAWS OF THE LOCAL AUTHORITIES. • ALL MATERIALS MUST BE FIXED AND FINISHED STRICTLY TO MANUFACTURER'S SPECIFICATION, UNLESS OTHERWISE SPECIFIED. SHOP DRAWINGS TO BE SUBMITTED FOR APPROVAL PRIOR TO MANUFACTURE OR INSTALLATION. COPY RIGHT AND RIGHT OF REPRODUCTION OF THIS DRAWING ANY PORTION THEREOF IS RESERVED BY GREENFIELD

• ALL MATERIALS AND CONSTRUCTION MUST COMPLY WITH THE

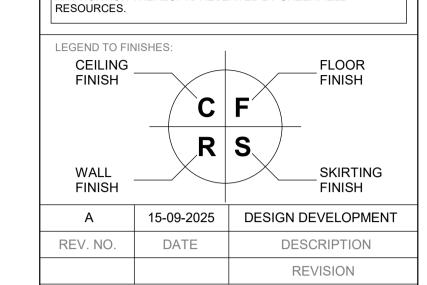







ALTERATIONS & ADDITIONS TO IKHALA TVET COLLEGE STERKSPRUIT BUSINESS CAMPUS

CARPENTRY BUILDING ELEVATIONS

IKHALA TVET COLLEGE: STERKSPRUIT BUSINESS CAMPUS

STAGE 3: DESIGN DEVELOPMENT

Project No:

Drawn By: Drg. No: P 25006 DWG Checked By: A007-03 MM As Shown Rev. No: 15-09-2025