




Ground Floor
Scale 1 : 100

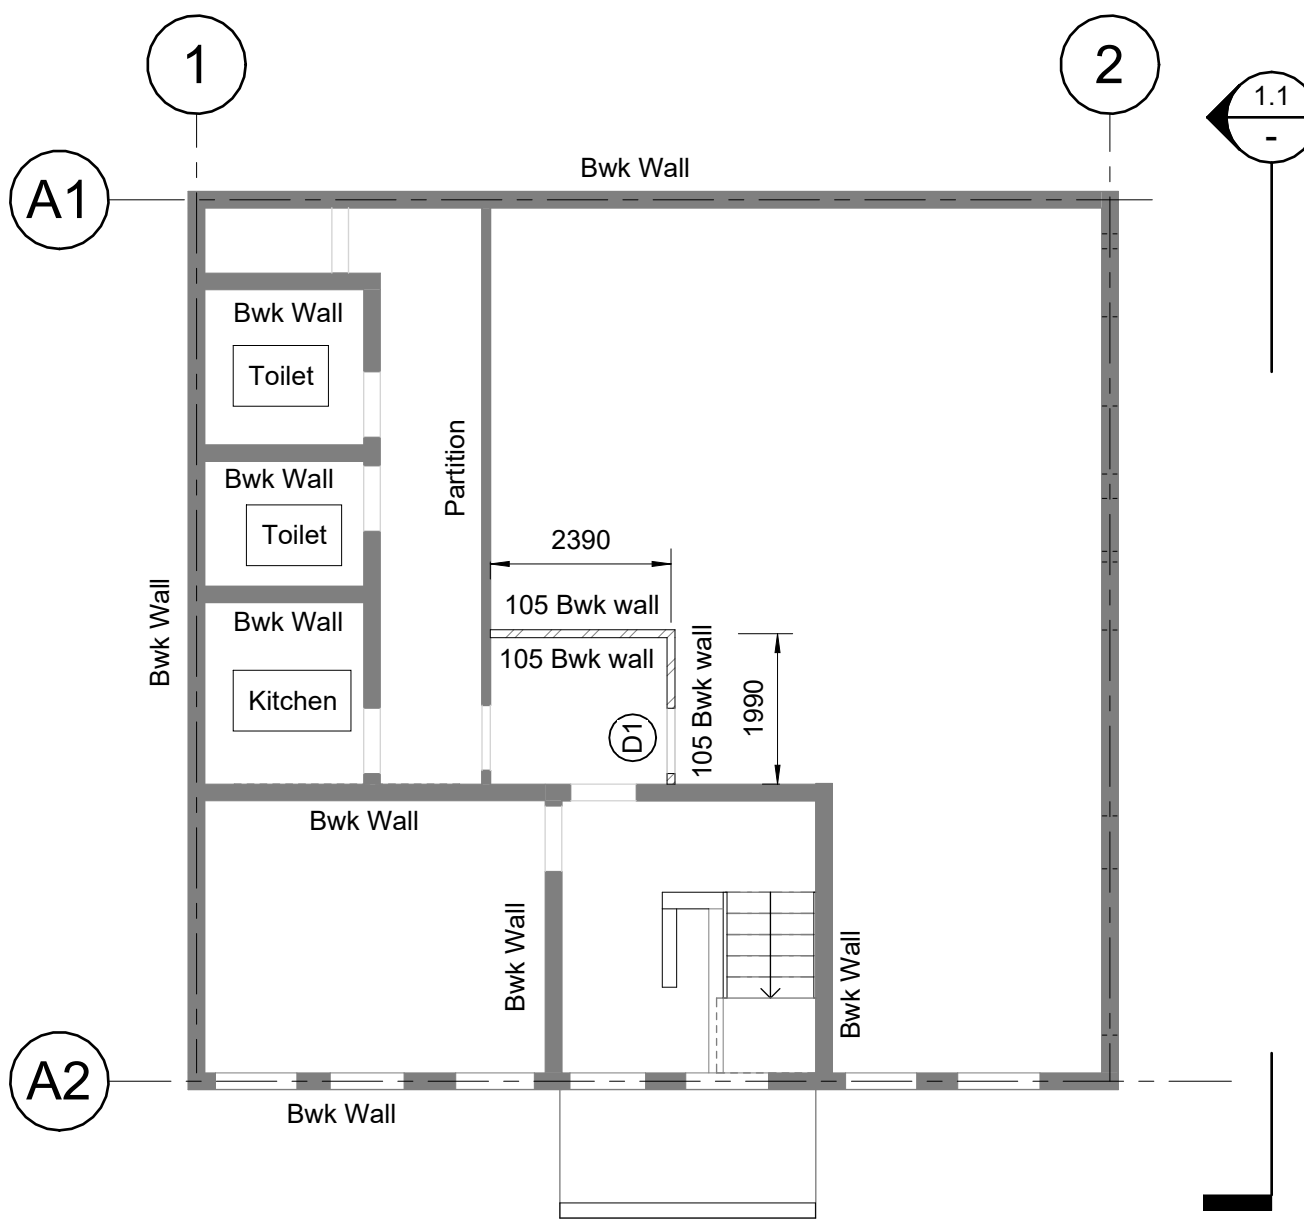

First Floor
Scale 1 : 100

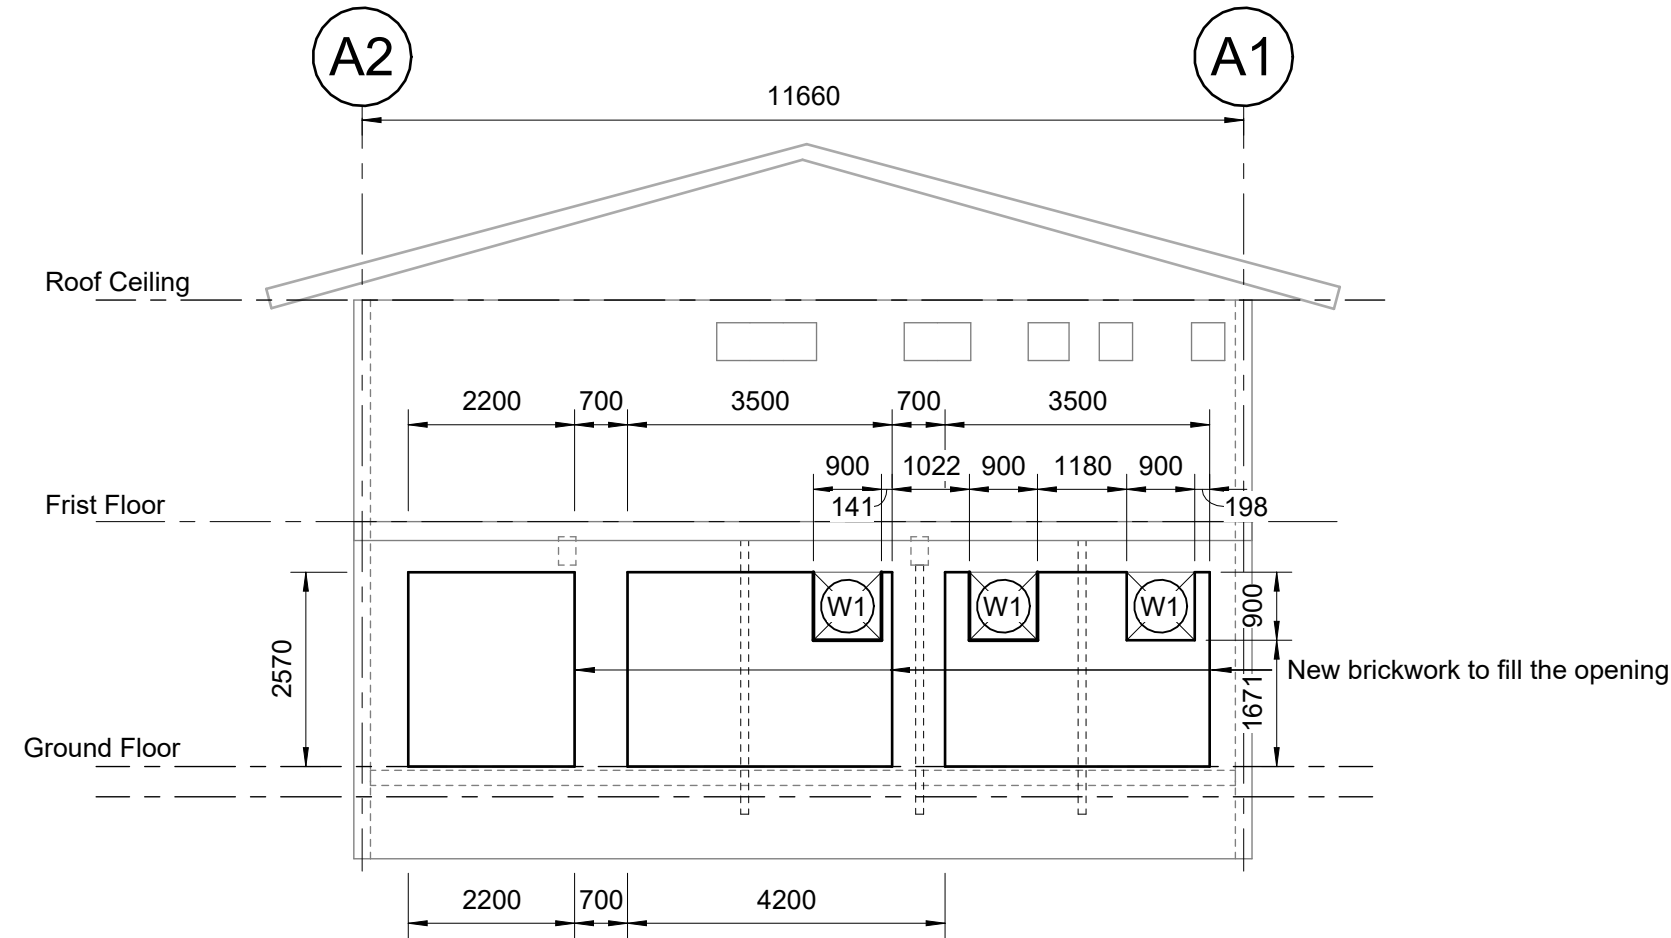

Section 1.1 (Elevation)
Scale 1 : 100

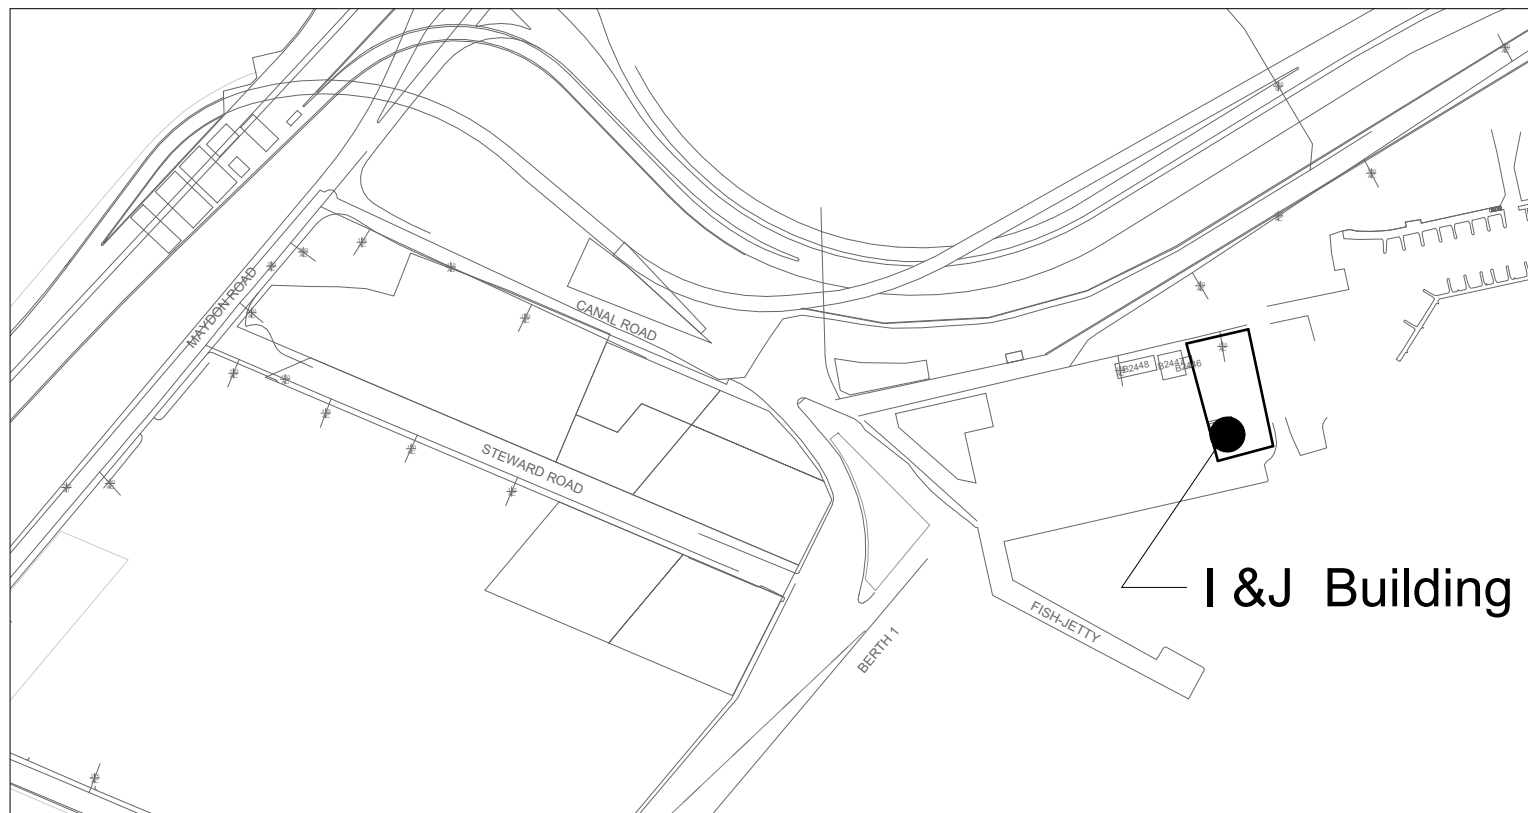

Locality Plan
Scale 1 : 100

Brickwork Notes

- General
- All brickwork to comply with the NBR, SANS 10400 and SANS 10164 parts 1 & 2.
 - All burnt clay bricks to comply with SANS 227 and all concrete bricks to comply with SANS 1215.
 - No chases vertical or horizontal (for plumbing /electrical) are permitted without approval from the engineer.
 - Mortar shall be class II unless noted otherwise and shall comply with SANS 10164 and SANS 10249. Sand used in mortar to comply with SANS 1090.
 - Brickforce to be used in every 4th course with a minimum lap of 150 mm.

LEGEND

	EXISTING WALL
	NEW WALL
	WALL/BEAM UNDER

WINDOW & DOOR SCHEDULE		
SYMBOL	LENGTH (L)	WIDTH (W)
W1	900	900
D1	2100	100
D2	2100	1000

NOTE:

- ALL LEVELS AND DIMENSIONS FOR EXISTING TO BE CHECKED ON SITE PRIOR TO COMMENCING WORK
- ALL WORK TO BE IN ACCORDANCE WITH THE NATIONAL BUILDING REGULATIONS AND LOCAL AUTHORITY BY- LAW

FOR INFORMATION

00	ISSUED FOR APPROVAL	18/7/23
No.	DESCRIPTION / REVISIONS	DATE



237 MAHATMA GANDHI RD
Durban 4001
Tel. +27(0)31 361 8748 Fax +086 683 1757

PROJECT / AREA / ASSET / SUBJECT

PORT OF DURBAN
MAYDON WHARF
FISH-JETTY

Drawing Title
I & J BUILDING LAYOUT
MAINTANANCE

DATE		DH - DESIGN CENTRE MANAGER :	
SCALE	AS SHOWN	SIGNATURE	DATE:
DESIGNED BY	NS	DH - PORT ENGINEER :	
CHECKED BY	RV	SIGNATURE	DATE:
DRAWN BY	NS	DH - PLAN DRAWER :	
CHECKED BY	RV	SIGNATURE	DATE:
DRAWN BY	NS	DH - DESIGNER :	
CHECKED BY	RV	SIGNATURE	DATE:

PAPER SIZE	TRANSNET DRW. NO.	SHEET	REV.
A2	DH63O0104-001-00		

CONSULTANT/ CONTRACTOR DRW. NO.