

MALE ABLUTION BLOCK
scale 1:50
6 Seats

NOTE:
construction of the pit must be as per Engineer's drawing

Window and Door Schedule - scale 1:50			
	WINDOW 1	WINDOW 2	WINDOW 3
WINDOWS			
Description:	533 x 654mm hot-dipped galvanized steel residential top hung unit. Unit code NE1 with 20 x 5mm hot-dipped galvanized flat bar to open sections.	1022 x 654mm hot-dipped galvanized steel residential top hung unit. Unit code NE2 with 20 x 5mm hot-dipped galvanized flat bar to open sections.	1511 x 654mm hot-dipped galvanized steel residential top hung unit. Unit code NE4 with 20 x 5mm hot-dipped galvanized flat bar to open sections.
Finish:	Clean with galvanized iron cleaner. 1 x galvanized iron primer coat and 2 x coats of approved gloss enamel paint.	Clean with galvanized iron cleaner. 1 x galvanized iron primer coat and 2 x coats of approved gloss enamel paint.	Clean with galvanized iron cleaner. 1 x galvanized iron primer coat and 2 x coats of approved gloss enamel paint.
Glazing:	4mm Opaque Glass with Steel Window Putty	4mm Opaque Glass with Steel Window Putty	4mm Opaque Glass with Steel Window Putty
Ironmongery:	Factory Fitted - Standard Brass Fittings	Factory Fitted - Standard Brass Fittings	Factory Fitted - Standard Brass Fittings
DOORS			
Description:	760x1660mm high, pre-painted "golden brown" formed of 19x19mm tubular steel framing and middle ledge welded at angles and intersections, covered on one side with 0.6mm galvanneal sheeting pressed to shape with edges lapped around and riveted to frame at 300mm centres, with slot for and including 25mm diameter x 2120mm long pivot pipe support welded on, with 150x75x3mm bottom bearing bolted to floor with 3x6mm diameter bolts, 150x38x3mm top bearing bolted to beam with 2x6mm diameter bolts, including top cap bearing bush, washers, bottom bearing bush and finishing smooth on all exposed edges, complete with all fixing brackets, bolts etc.	Painted mild steel gate consisting of 12mm diameter steel rods placed at 109 mm centers as per detail.	
Finish:	1 x coat zinc chromate primer and 2 x approved coats of gloss enamel (exterior quality)	1 x coat zinc chromate primer and 2 x approved coats of gloss enamel (exterior quality)	
Ironmongery:	Padlock as per detail.	25 x 25 x 2mm mild steel square tube welded to form frame.	
Frame:			
Finish:		1 x coat zinc chromate primer and 2 x coats of approved enamel (exterior quality)	

GENERAL NOTES:

- FIGURED DIMENSIONS TO TAKE PREFERENCE OVER SCALED DIMENSIONS. ANY ERRORS, OMISSIONS OR DISCREPANCIES PERTAINING TO DIMENSIONS, LEVELS OR POSITIONS AS SHOWN ON THE DRAWINGS ARE TO BE REPORTED TO THE ARCHITECT IMMEDIATELY.
- THESE ARCHITECTURAL DRAWINGS ARE TO BE READ IN CONJUNCTION WITH ENGINEERS AND OTHER CONSULTANTS DRAWINGS WHERE APPLICABLE. ANY DISCREPANCIES IDENTIFIED BETWEEN THE ARCHITECTS DRAWINGS AND DOCUMENTATION AND ANY OTHER SHOP DRAWINGS OR DOCUMENTATION FROM ANY OTHER SOURCE MUST BE REPORTED TO THE ARCHITECT IMMEDIATELY.
- ALL WORK TO COMPLY WITH THE NATIONAL BUILDING REGULATIONS.
- ALL WORK TO BE PERFORMED IN ACCORDANCE WITH ACCEPTED LOCAL BUILDING PRACTICE.
- THESE DRAWINGS REMAIN THE COPYRIGHT OF THE ARCHITECT AND MAY NOT BE USED OR COPIED WITHOUT HIS PRIOR WRITTEN APPROVAL.

DRAINAGE NOTES:
ALL DRAINAGE TO COMPLY WITH SABS 0400, SECTION P, PART 3.

05	
04	
03	
02	
01	
DATE:	REVISIONS:



PROFESSIONAL SERVICE PROVIDER:
athi-AYANDA
CONSULTING senior architectural technologists
CK/CC: 2011/003827/23
EAST LONDON Pr Reg. PSAT20667
9 Clover Ridge Complex
Elfin Glen Road
Nahoon Valley Park
5241 athiayandaconsulting@gmail.com
Fikile Ndzingani 072 409 8254

PROJECT:
VUKAYIBAMBE SSS
Provision of Emergency
Temporal Classrooms &
Ablutions
Ngcobo

DRAWING TITLE:
6 SEATS

DRAWING DESCRIPTION:
MALE ABLUTION BLOCK
Floor Plan, Section, Elevations & Details

PAPER SIZE:	MONTH DRAWN:
A1	APRIL 2017
DRAWN BY:	ISSUE DATE:
FN	04 APR 2017
SCALE:	REVISION NUMBER:
As shown	00


ROOF
Factory painted 0.558 IBR profile roof sheeting @ 17.5°, on 50x76mm S.A. pine purlins fixed to rafters @ 750 mm c/c spacings, on prefabricated timber trusses @ max. of 1200mm c/c spacing on 38x114 S.A. pine timber wallplates in long lengths, half lapped & spiked at joints with gangnail plates, bedded on cement mortar & leveled before tying down to walls with 1.6 mm thick galvanised hoop iron, 32mm wide into min. of 5 courses into brickwork & tied around tie-beam, rather or additional purlin as convenient, and fixed with four galvanised nails, 40 mm long. **NOTE: Roof construction to be done by specialist as per truss designer's specification & approval.** On-site the roof trusses must be placed on evenly laid pallets, covered & protected against weather. Hurricane Clips fixed with permix nails or bolts through pre-drilled holes at covered verandah/ tank stand area must be provided for.

CARBOLINEUM WOOD PRESERVER
All exposed structural timber is to receive two coats carbolineum. Timber must be dry and carbolineum applied to the entire roof trusses before the application of roof sheets.

RIDGE
450mm girth with roll top and bent down edges, galvanised metal ridge capping with 225mm lapping. final colour to match roof sheet covering.

GUTTER / DOWNPIPE
150 x 100 x 0.5mm thick pre-coated zincalume seamless gutter, including matching rivet-fixed mitres and end caps internally sealed using Silicon Mastic, hung by nail fixed internal aluminium hangers at 500mm centres with 100 x 75 x 0.8mm thick rectangular fluted downpipes to 2500L horizontal RWHT.

VENT PIPE
110mm white uPVC pipes painted black fixed firmly to outside wall with adequate brackets @ max. of 500mm. Vent Pipes at to be 500mm from highest point of roof and fitted with ventilated cap & fly proof netting.

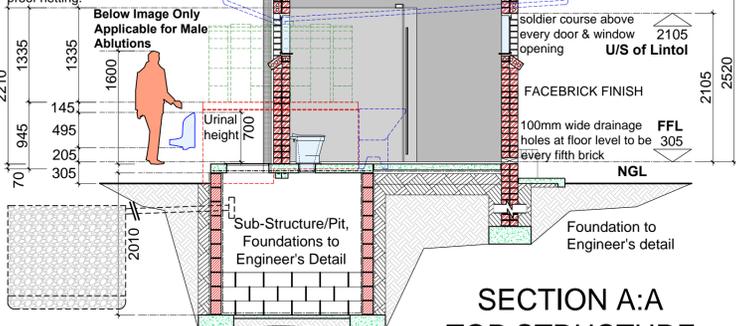

SECTION A:A TOP STRUCTURE
scale 1:50

sanitary schedule	
Pit WC:	As per details. VIP 450 Pit Pedestal (unit code: 237 AP), or similar approved.
Urinal:	Atlas Granite Bowl Urinal (unit code 507 AP) coupled with Atlas Waterless Urinal Waste Fitting (unit code: 496 AP)
Wash Trough	1070mm wide precast concrete wash trough.

FLOOR CONSTRUCTION
Granolithic floor finish on Powerfloated 85mm thick concrete surface bed on 250 micron Gunplas USB green waterproof membrane on 50mm sand blinding on well compacted clay free earth fill, and FINAL details to Engineer's specifications.

FASCIA
medium density plain ungrooved fascia boards, size 225 x 12mm thick, fixed to 114 x 38mm support battens fixed between steel structure. Screws with 12 x 40mm countersunk brass screws at 900mm centres to support battens with aluminium H-profile fascia joiner between boards and aluminium H-profile fascia corner joiners at board ends.

BARGE BOARD
85 x 275 x 6mm Barge board drilled and brass screwed to purlin ends including galvanised steel H-profile jointing strips, screws, holes etc.

INTERNAL CILLS
150 x 15mm thick fibrecement cill fixed with standard galvanised lugs screwed to underside of cill and cast into mortar bed in compliance with manufactures specification. Cills to have top arris and coners sanded down to produce an even chamfer.

EXTERNAL CILLS
facebrick on edge with 375 micron brickgrip dpc underneath the cill.

WALLS
Damp proof coursing: to be gunplas black brickgrip or equal and approved 375 micron dpc, lapped minimum 150mm at all joints, and similarly lapped over green under-floor damp proof membrane.

DPC'S at door reveals (in cavity construction): minimum 150mm wide, to be tucked into side of door and window frames and sandwiched in mortar between outer, facebrick skin and cavity closer and to overlap lintel and cill DPC'S.

DPC'S at lintols: to be inserted above all windows, stepped up one course and built into inner skin coursing with mortar fill under all as detailed.

External / load bearing walls: to have galvanised brickforce reinforcing at 4 course intervals built into bed joints. Door heads to be reinforced to 3 course above openings, and at 3 course intervals thereafter.
N.B. Brickforce reinforcing strips to be built in isolation into the appropriate brick skin and must not be used to tie the inner and outer skins of the cavity together.

External brickwork generally: 85mm brick guage with maximum 10mm deep tooled, half-round horizontal and vertical joints all laid in compo mortar comprising 1 part cement: 1/4 part cape lime company plastic, pressure hydrated lime: 6 parts sand with open perpend forming weepholes as specified.

Internal brickwork generally: to be laid in compo mortar comprising 1 part cement: 1 part cape lime company plastic, pressure hydrated lime: 6 parts sand.

GRANO
40mm STEEL Trowelled, untinted granolithic screed comprising 4 parts granite, 1 part sand and 2 parts cement laid on concrete surface beds / r.c. Brashed Finish.

SKIRTING
Form 70mm high un-tinted granolithic skirting by turning the granolithic floor finish up against the walls and other vertical surfaces, hollow rounding the granolithic at junction with floors and finishing the top edge perfectly straight.

GENERAL
Black rubber door stop, 32mm, plugged and screwed to wall.

