

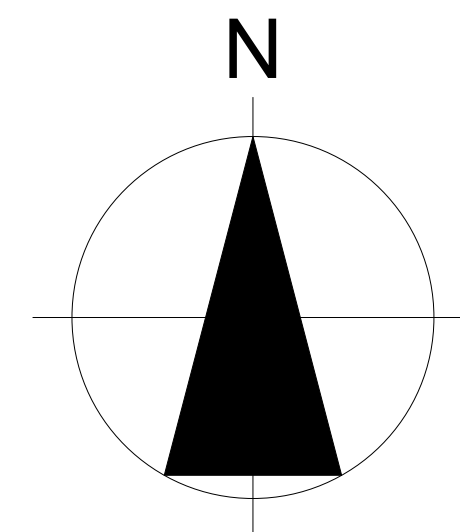
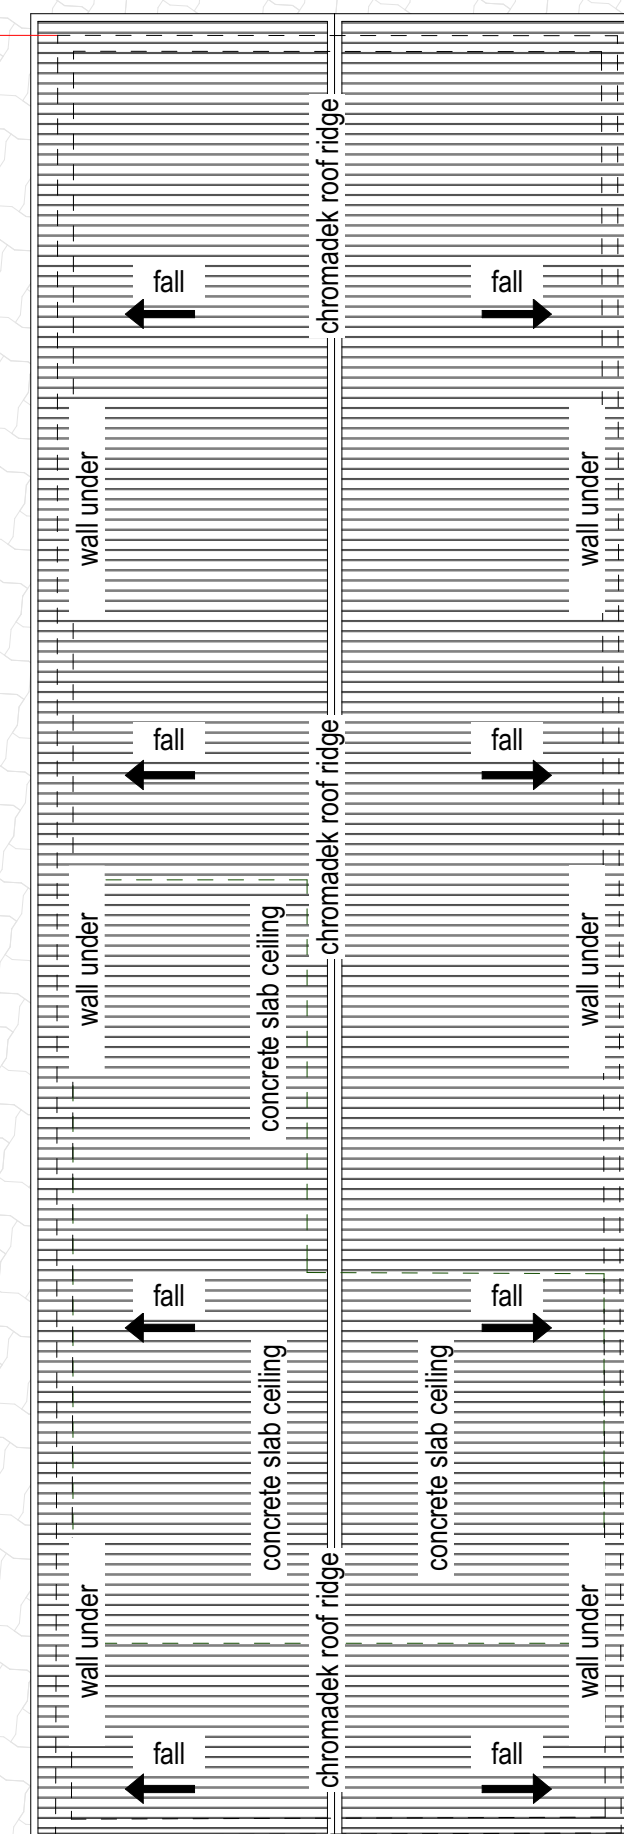
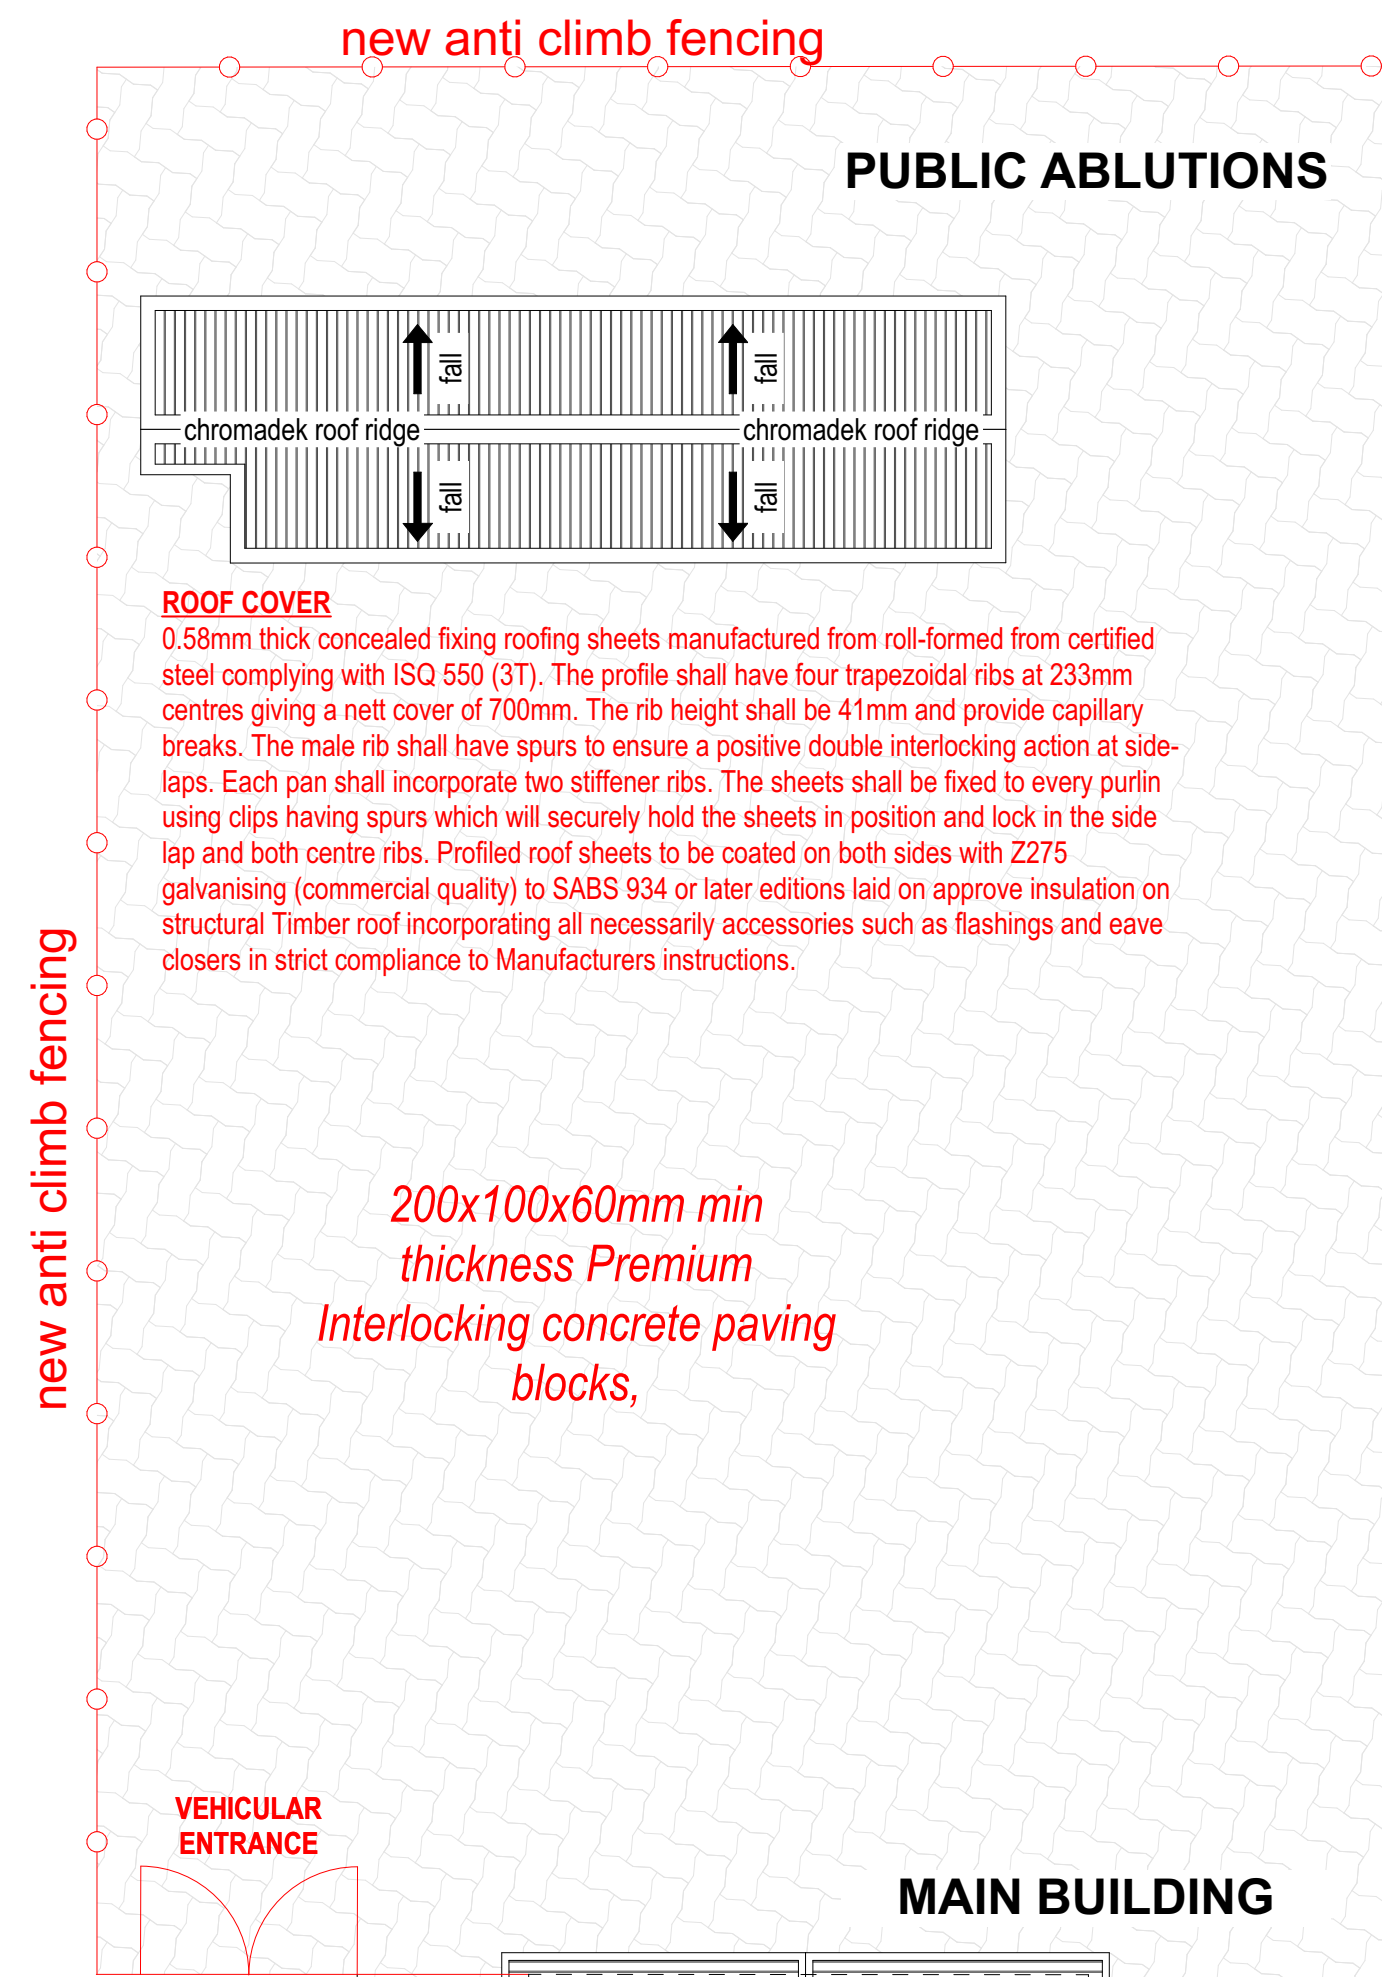


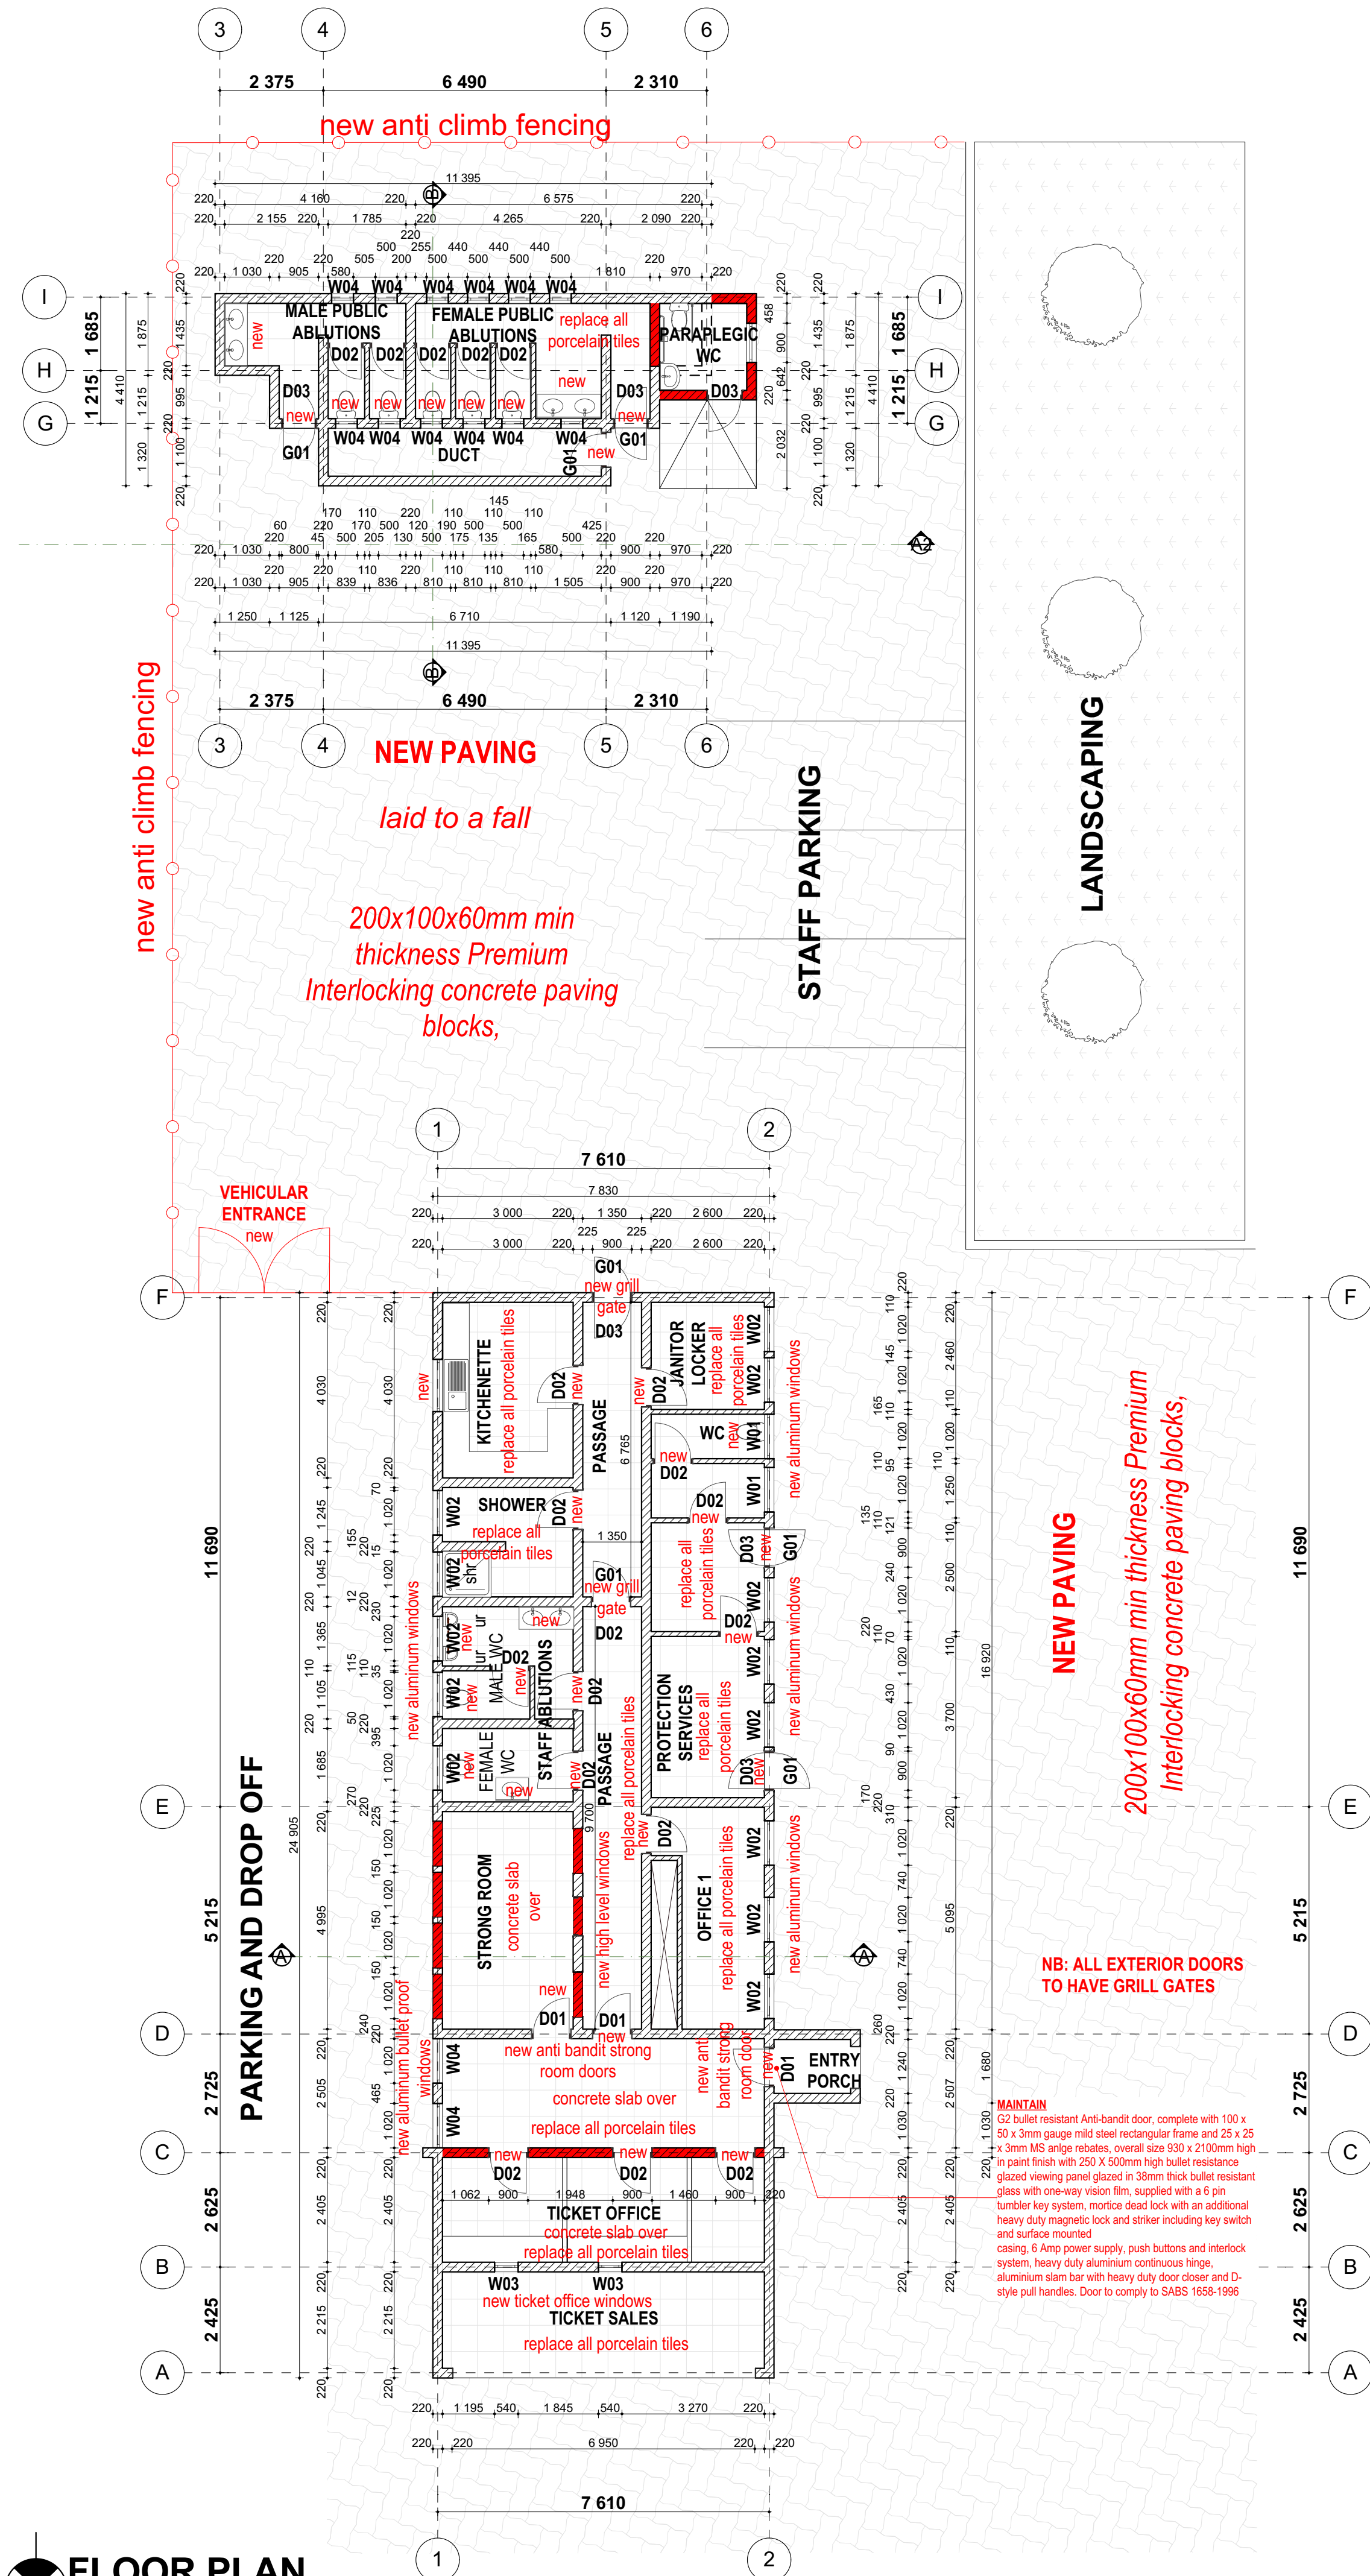

DE WILDT STATION

- ## GENERAL NOTES
- * ALL DIMENSIONS ARE IN mm and MUST BE CHECKED ON SITE AND DRAWINGS MUST NOT BE SCALED.
 - * THIS DRAWING MUST NOT BE SCALED. FIGURED DIMENSIONS ONLY TO BE USED.
 - * DISCREPANCIES, ERRORS AND DIMENSIONS ARE TO BE REPORTED TO THE ARCHITECT IMMEDIATELY IN WRITING FOR THE EVENT OF RECTIFICATION OR CLARIFICATION BEFORE ANY CONSTRUCTION MAY COMMENCE.
 - * FACTORS OF SAFETY AND LEVELS ARE TO BE VERIFIED ON SITE PRIOR TO CONSTRUCTION.
 - * ALL MATERIALS AND CONSTRUCTION MUST COMPLY WITH THE NATIONAL BUILDING REGULATIONS (ACT 193) OF 1977 INCLUDING ALL APPLICABLE STANDARDS AND CODES OF PRACTICE OF THE LOCAL AUTHORITY.
 - * ALL MATERIALS MUST BE FIXED AND FINISHED STRICTLY TO MANUFACTURER'S SPECIFICATION, UNLESS OTHERWISE SPECIFIED.
 - * SHOP DRAWINGS TO BE SUBMITTED FOR APPROVAL PRIOR TO MANUFACTURE AND ERECTION.
 - * COPY RIGHT AND REPRODUCTION OF THIS DRAWING OR ANY PORTION THEREOF IS RESERVED BY GREENFIELD RESOURCES.

LEGEND TO FINISHES

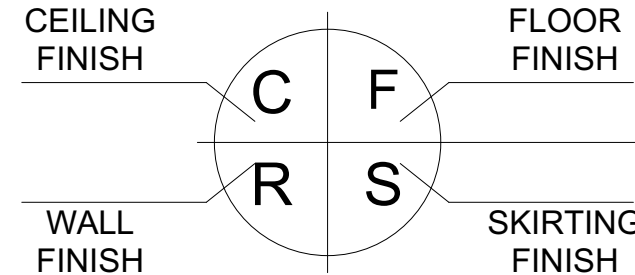

01	08-12-23	ADDITION OF UNIVERSAL ACCESS
00	03-10-23	FIRST ORIGINAL ISSUE
REV. NO.	DATE	DESCRIPTION
		REVISION

CLIENT:



PROJECT ARCHITECT:

Project:

PRASA - MABOPANE LINE

Station : **DE WILDT**

Drawing :

FLOOR LAYOUT AND ROOF PLAN

Status:	ISSUED FOR TENDER
---------	--------------------------

Drawn	CB	Drg. No.
Checked by	TN	22004DWG-A012-03-C
Scale	AS SHOWN	Rev. No.
Date	DEC 2023	01
Project No.	P-22004-C/ARCH	