


Cement Brick Wall Plantroom

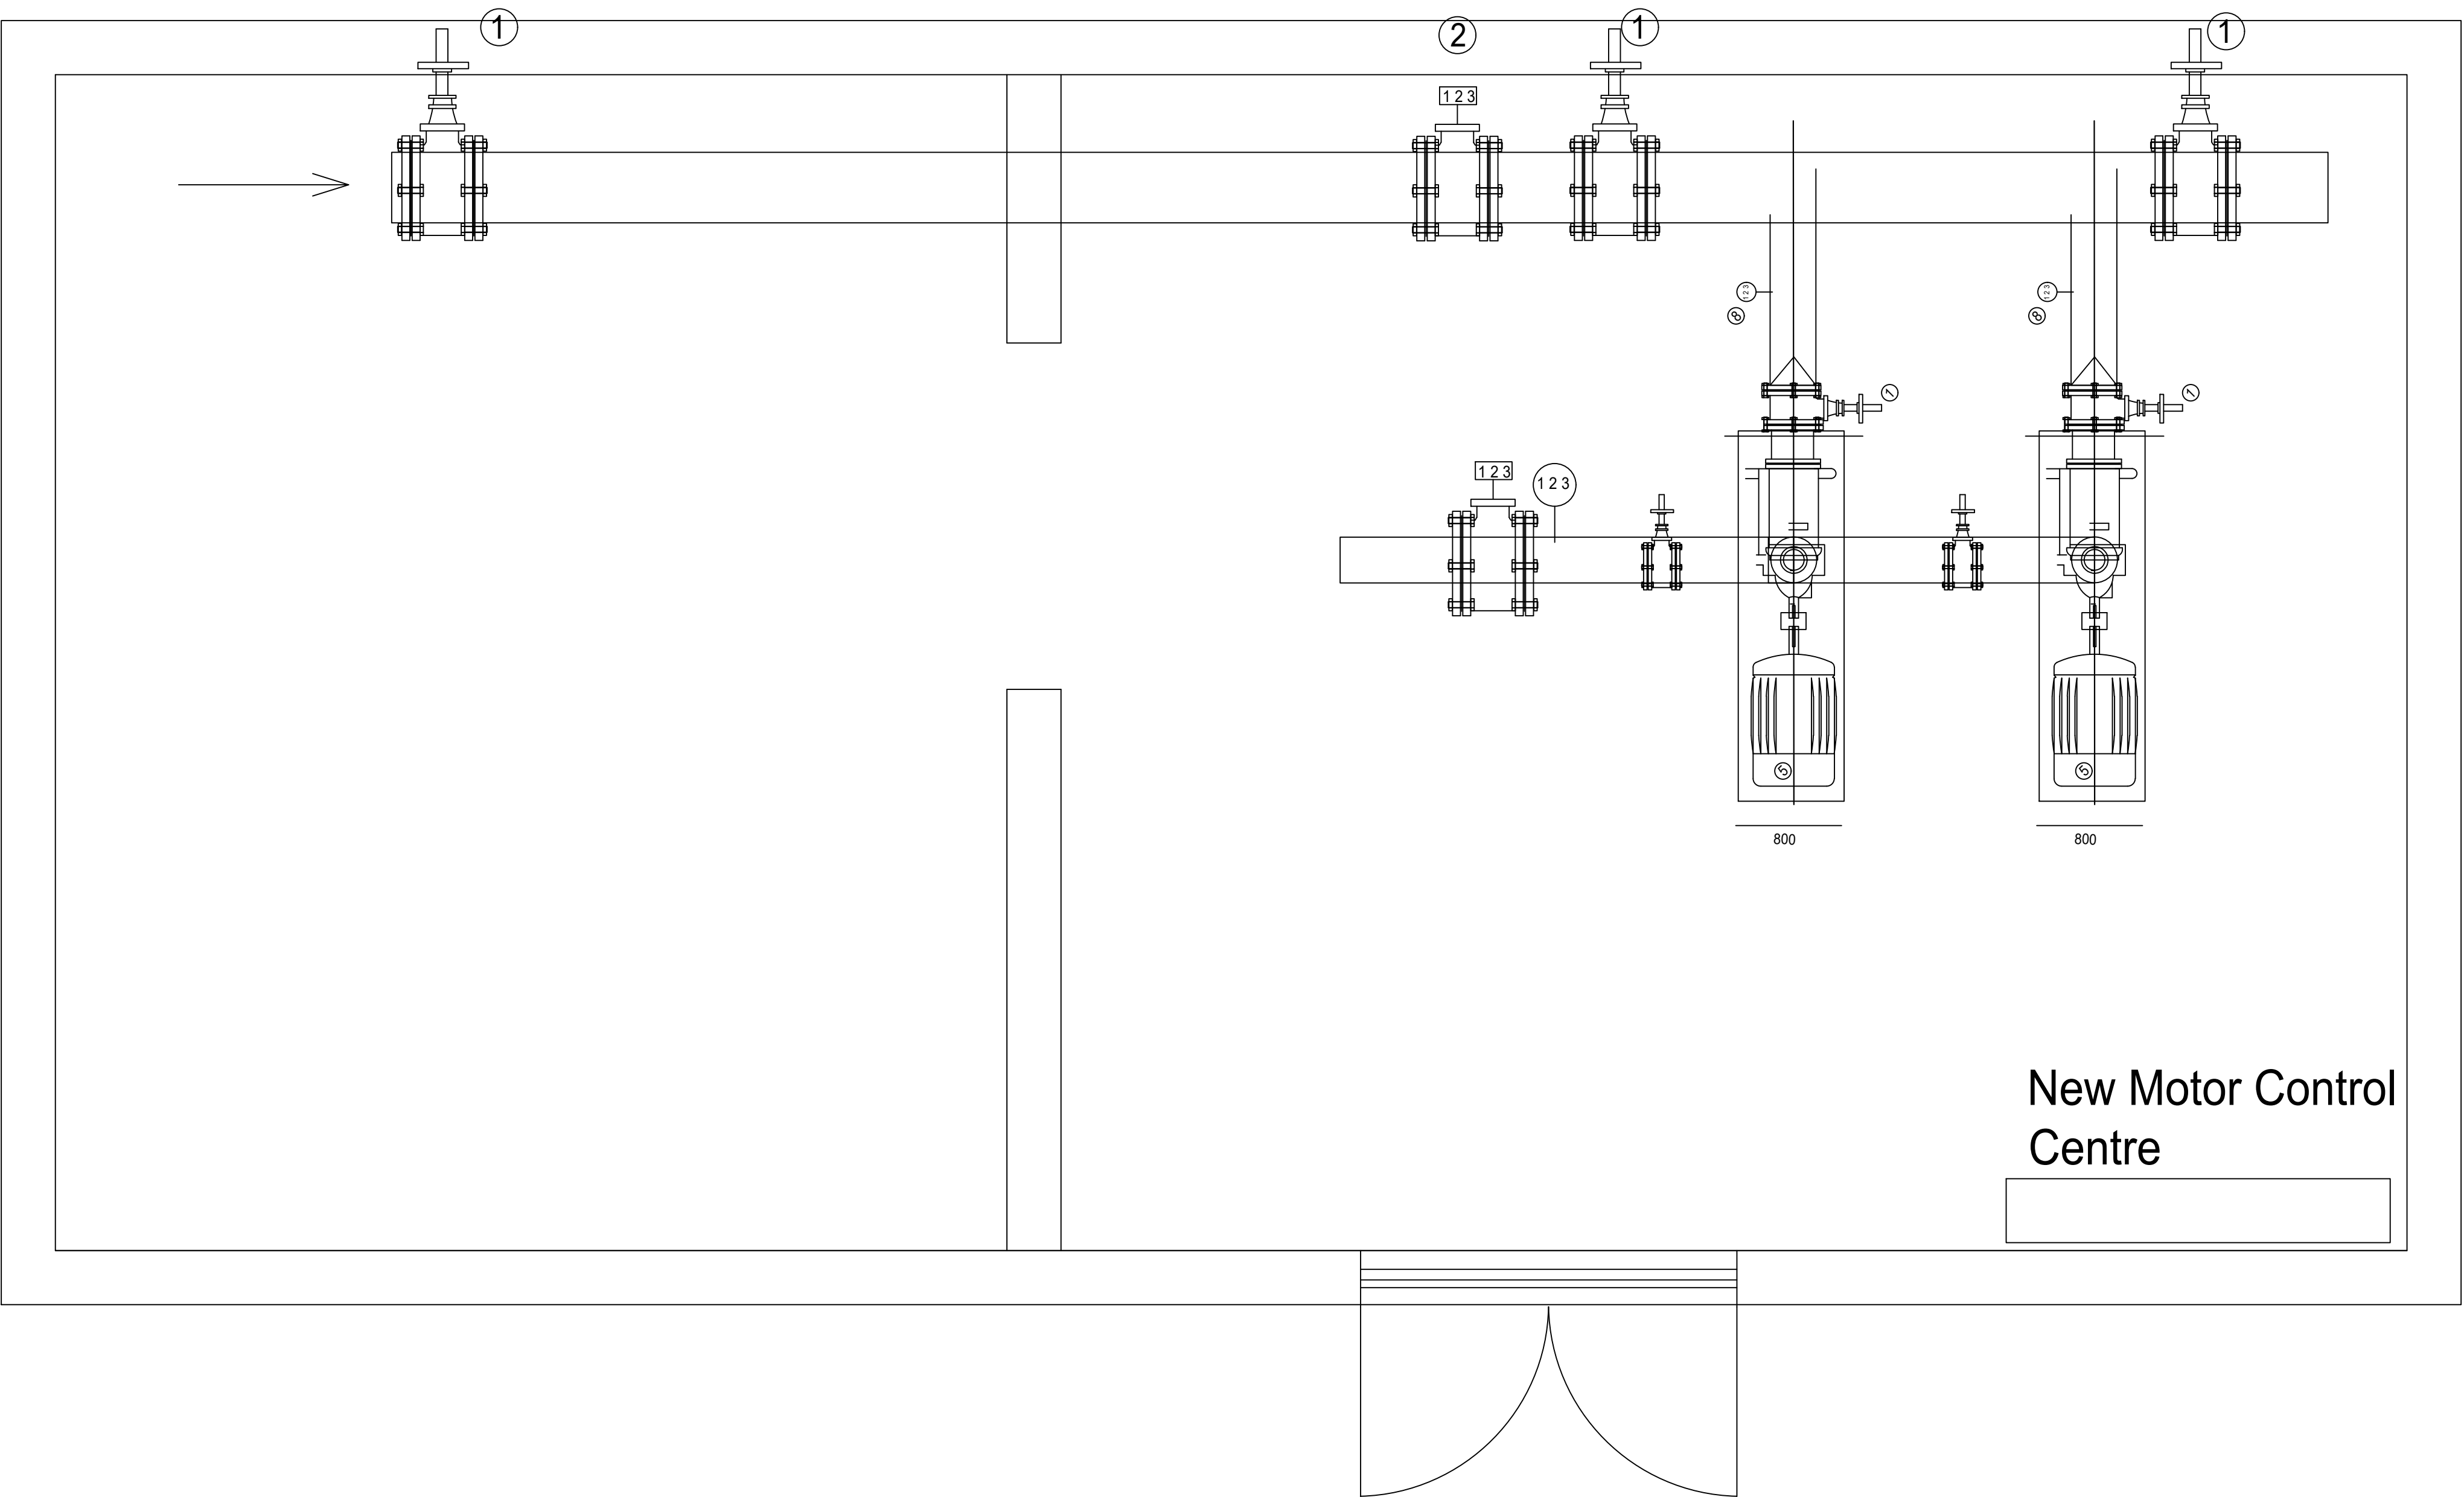


ITEM	ITEM
PUMP FLOW RATE	174 CUBIC METRES/HR
DRIVE POWER	26.1KW
PUMP EFFECIENCY	76% AT 1 SPECIFIC GRAVITY OF WATER
NUMBER OF STAGES	SINGLE
SHAFT POSITION	HORIZONTAL
IMPELLER ENTRIES AND SIZE	SINGLE AND 352mm


GENERAL NOTES
The drawing is to be read in conjunction with all relevant architect and engineer drawings.

REVISIONS

Rev	Date	Issued by	Description
00	07.07.25	I.T	Issued for Tender

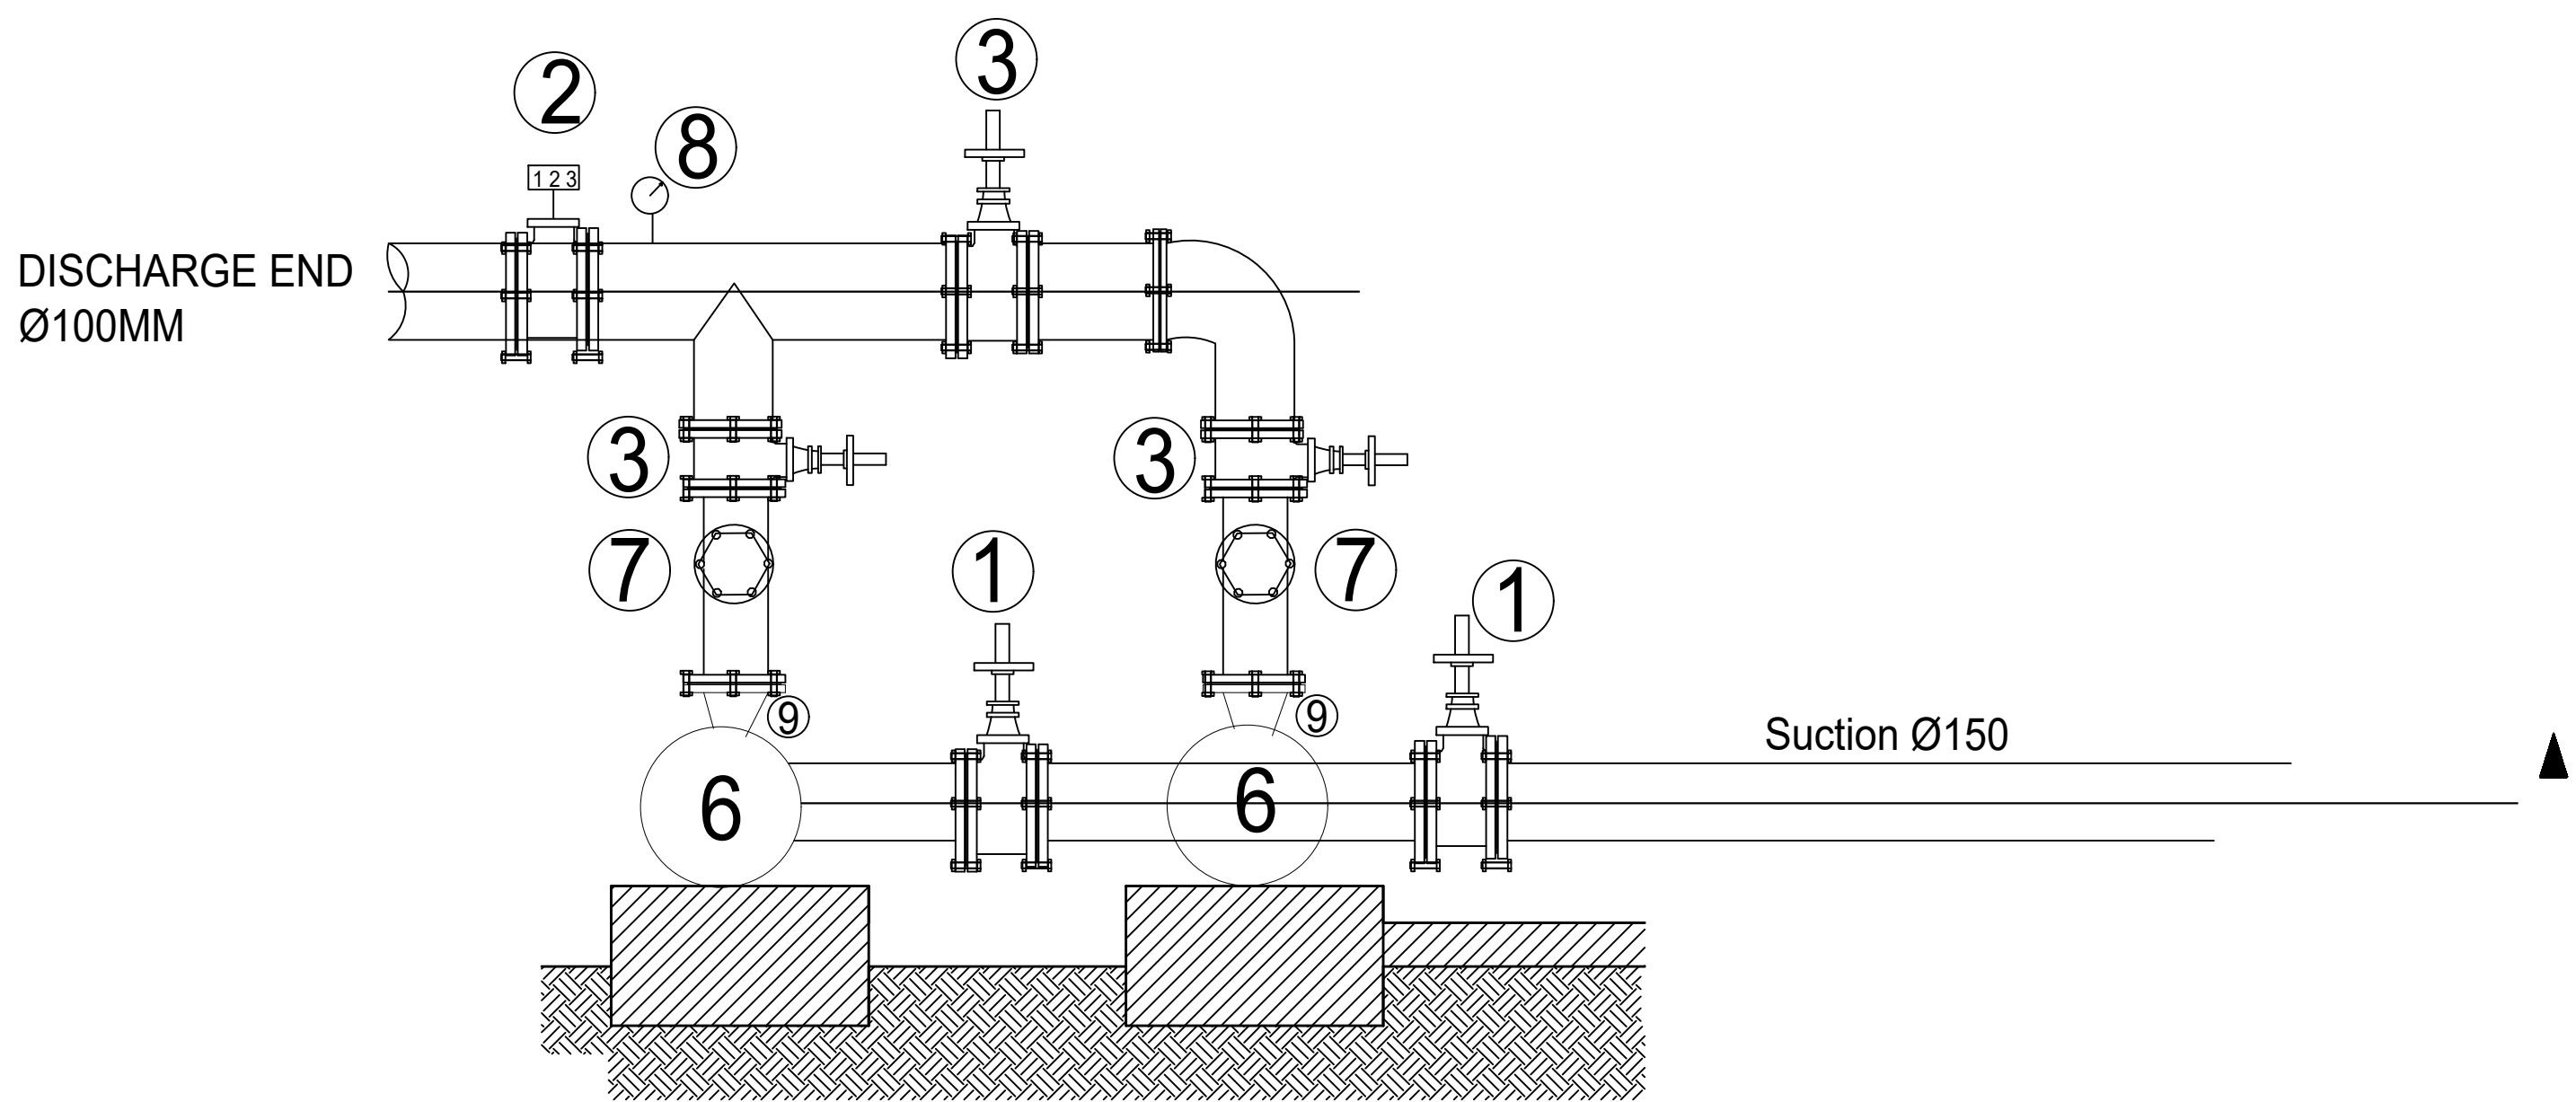

FRONT ELEVATION

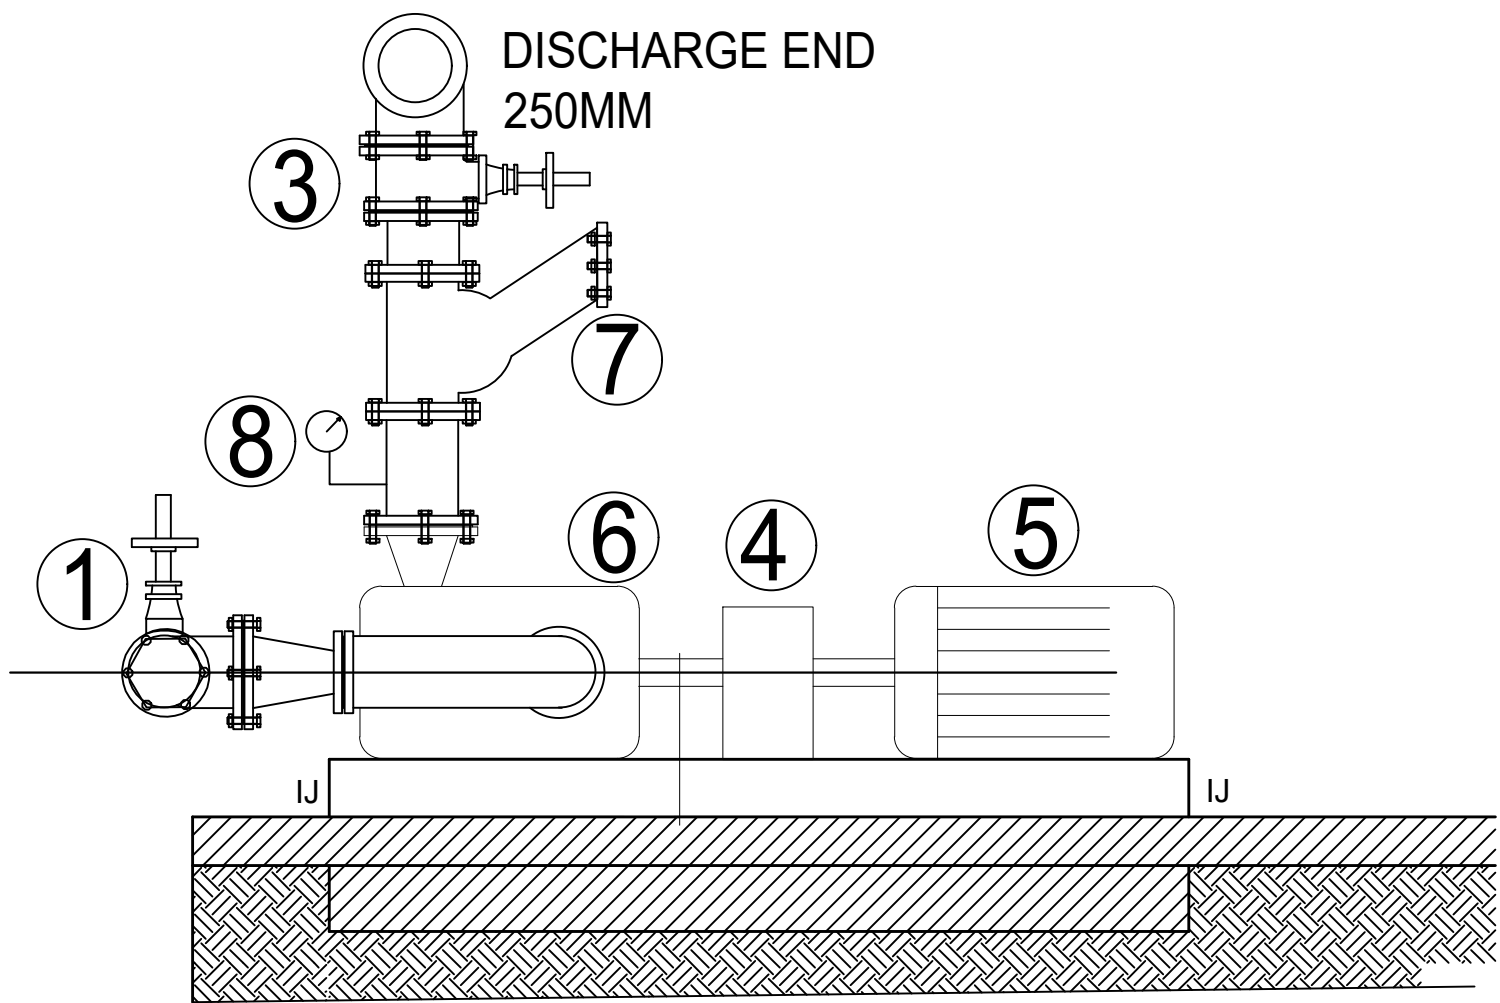

SIDE ELEVATION

Item	Description	Quantity
1	200mm Gate Valve	3
2	Digital Flow Meter	2
3	150mm Gate Valve	3
4	Flexible Coupling	2
5	Pump Electric Motor	2
6	Single stage Pump	2
7	150mm Non Return Valve	2
8	Digital Pressure Guage	4
9	100NB to 150NB Reducer	2



Engineers:
Watson
Address: 113 River Road
Lyttelton Manor
Centurion, 0157
Telt: 010 023 4260

FOR TENDER

Project
UPGRADE OF EMASDAL,
HEIDELBURG AND RENSBURG
PUMP STATIONS AND REPAIR OF
BERGENDALE PUMP STATION

Drawing
RESENBERG PUMP STATION

Scale	Drawn	Date	Revision No.
NTS	I.Taderera	05/07/2025	
Project No.	Approved	Drawing No.	
85/2022	E.Sithole	LS.ME.P02	0

Engineers:
Watson
Address: 113 River Road
Lyttelton Manor
Centurion, 0157
Telt: 010 023 4260