




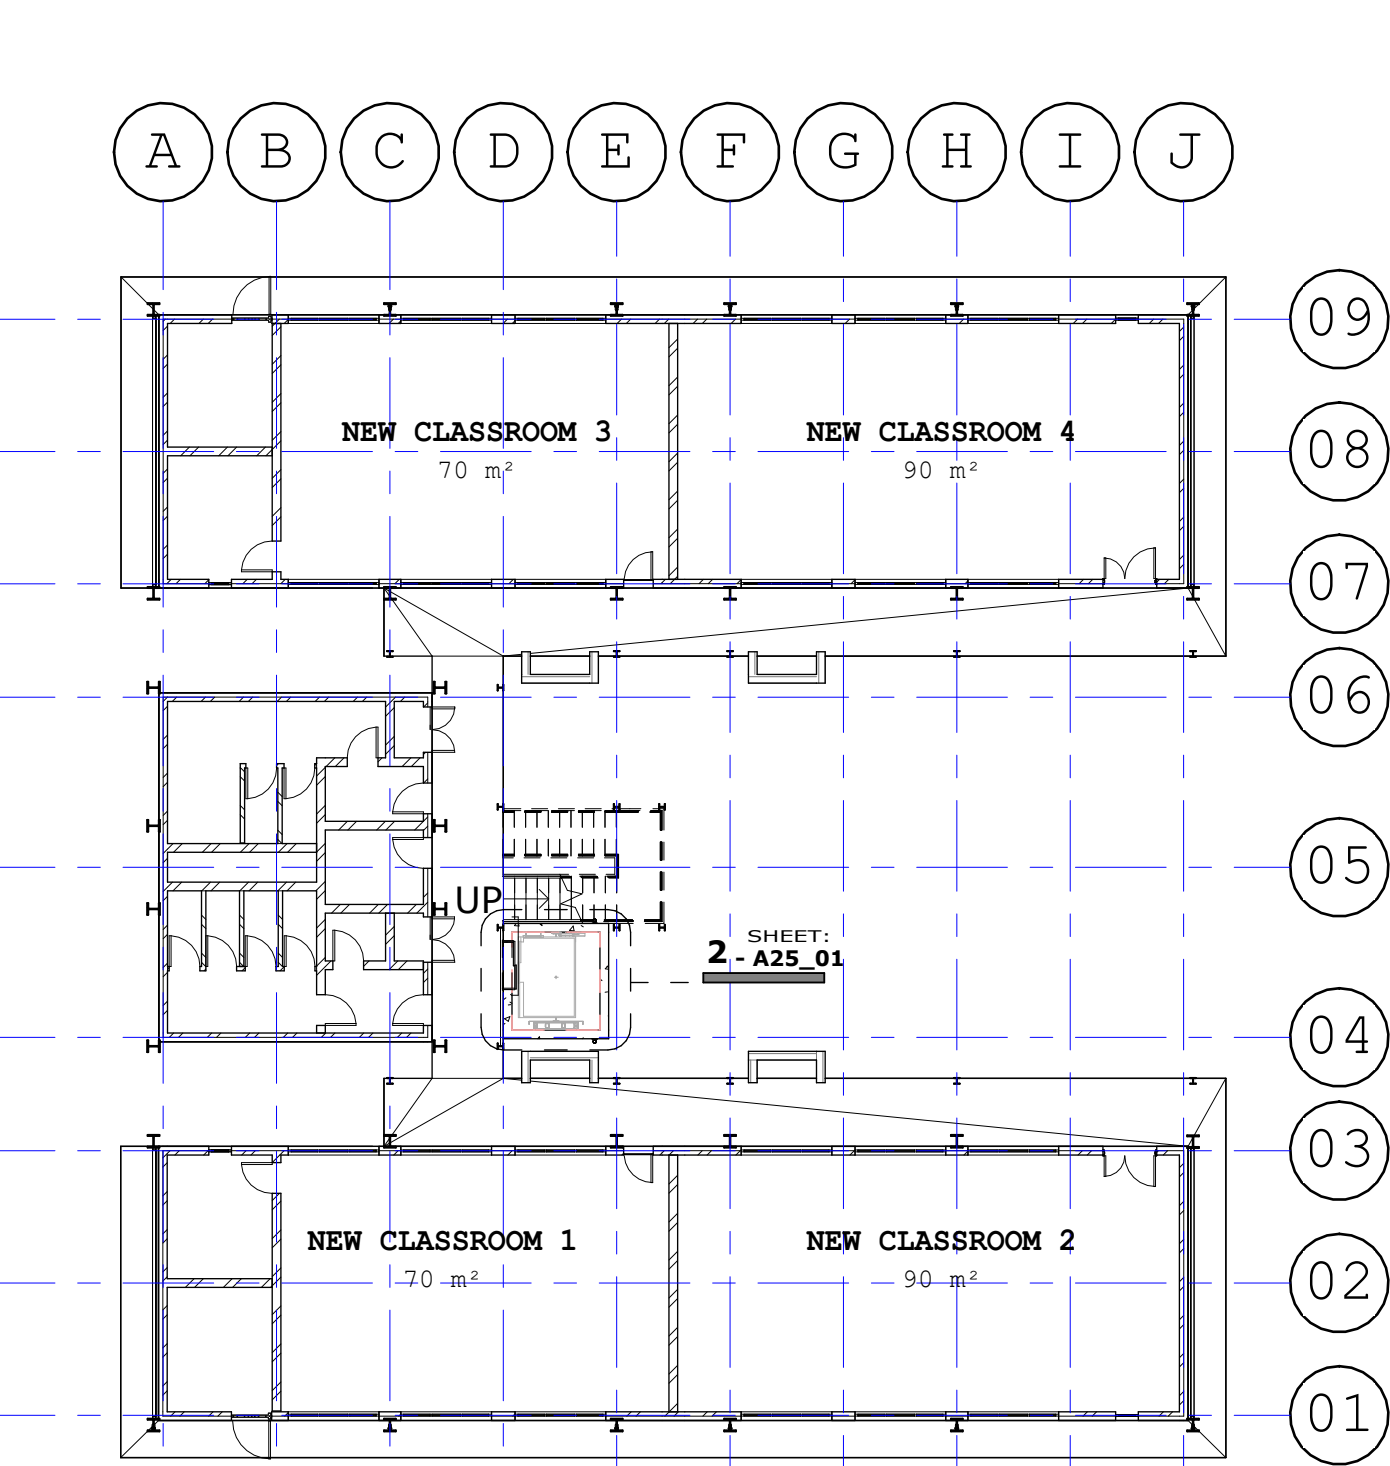


1 REF PLAN
Scale = 1 : 200

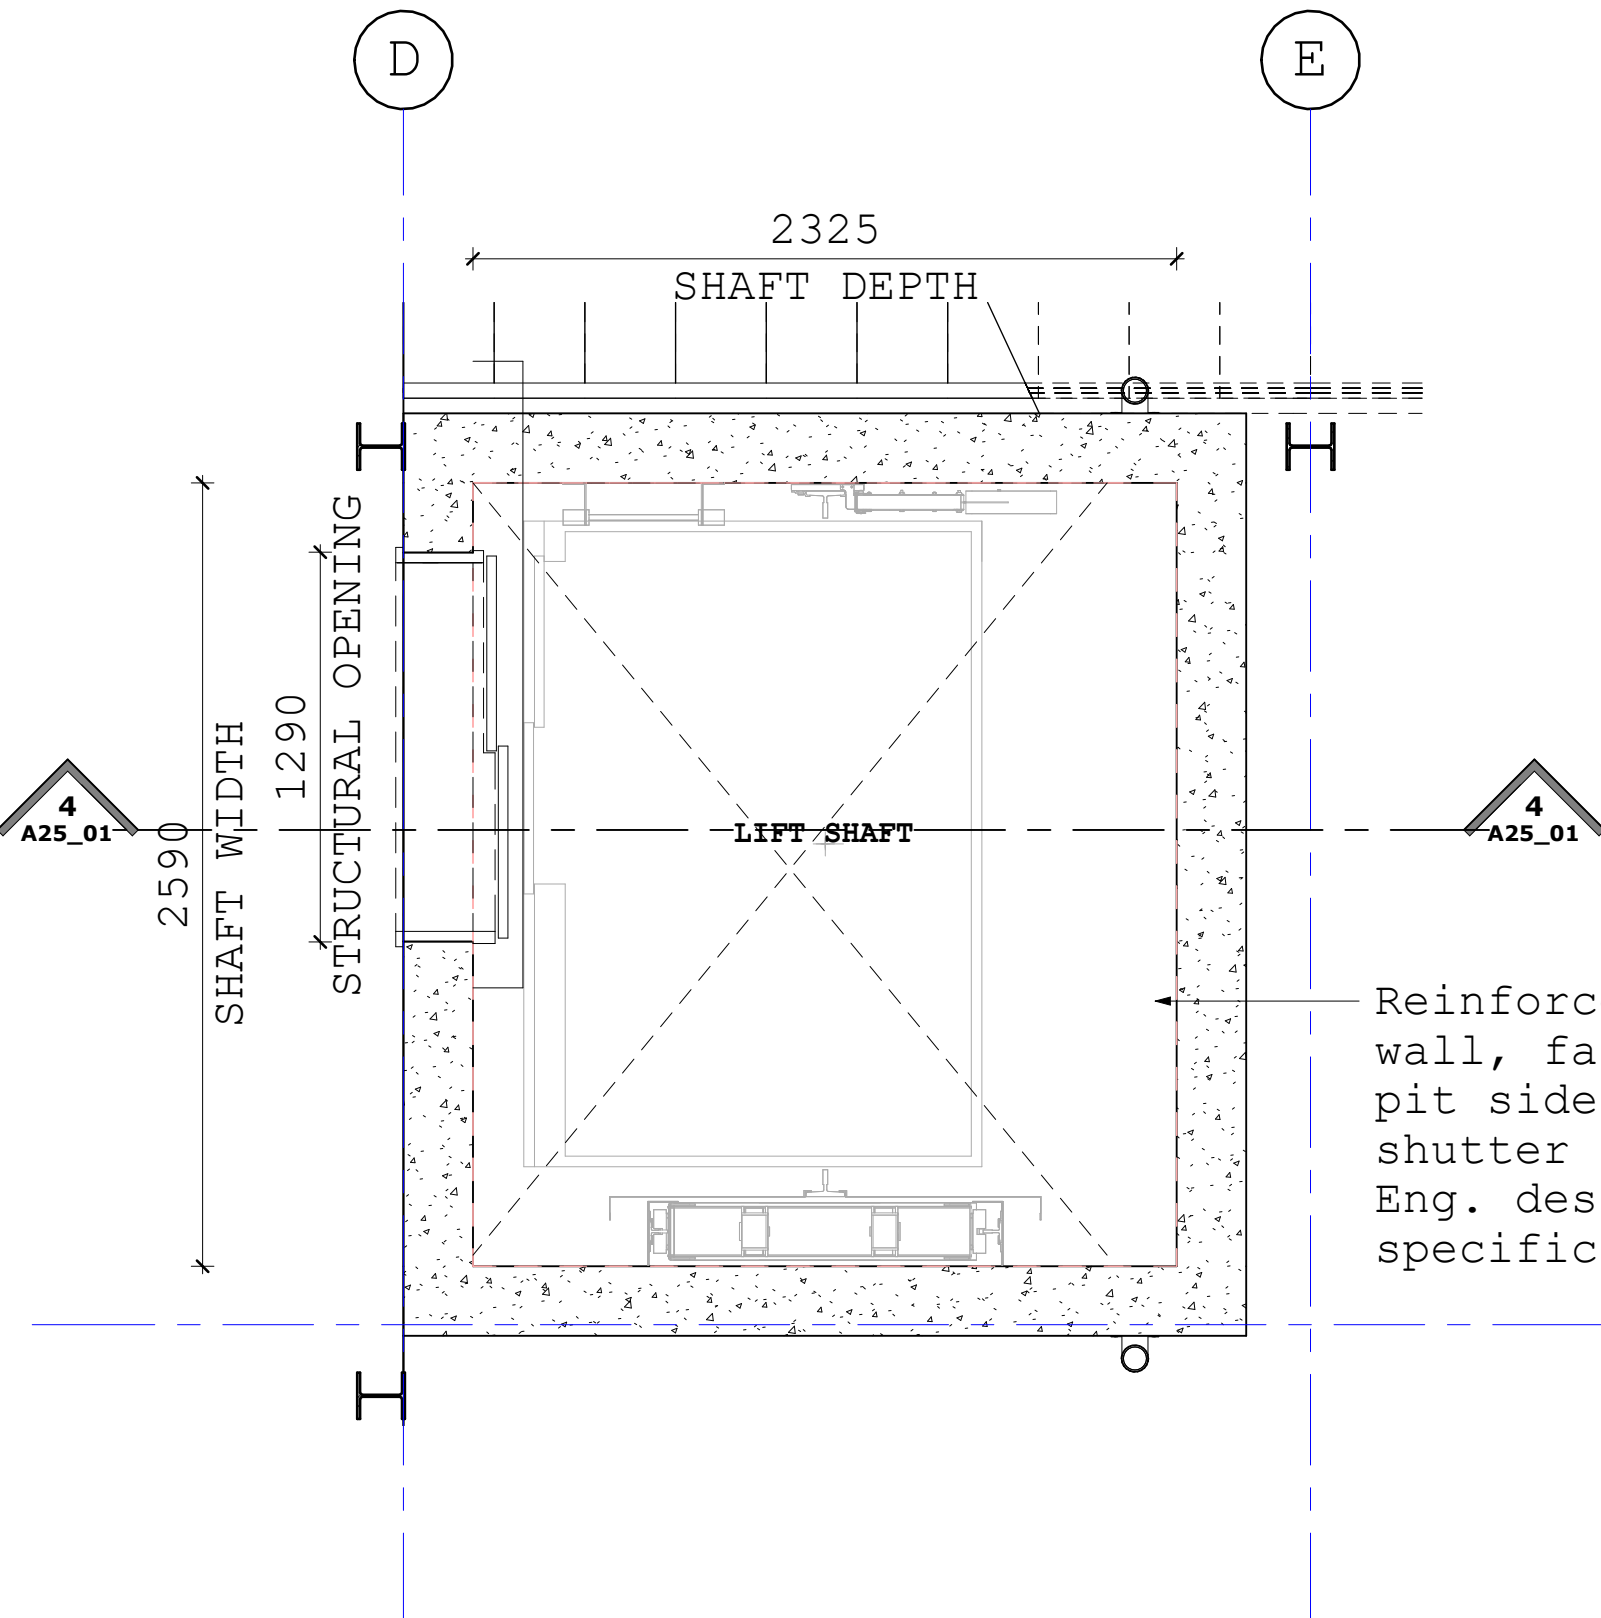


2 NEW LIFT PLAN
Scale = 1 : 25

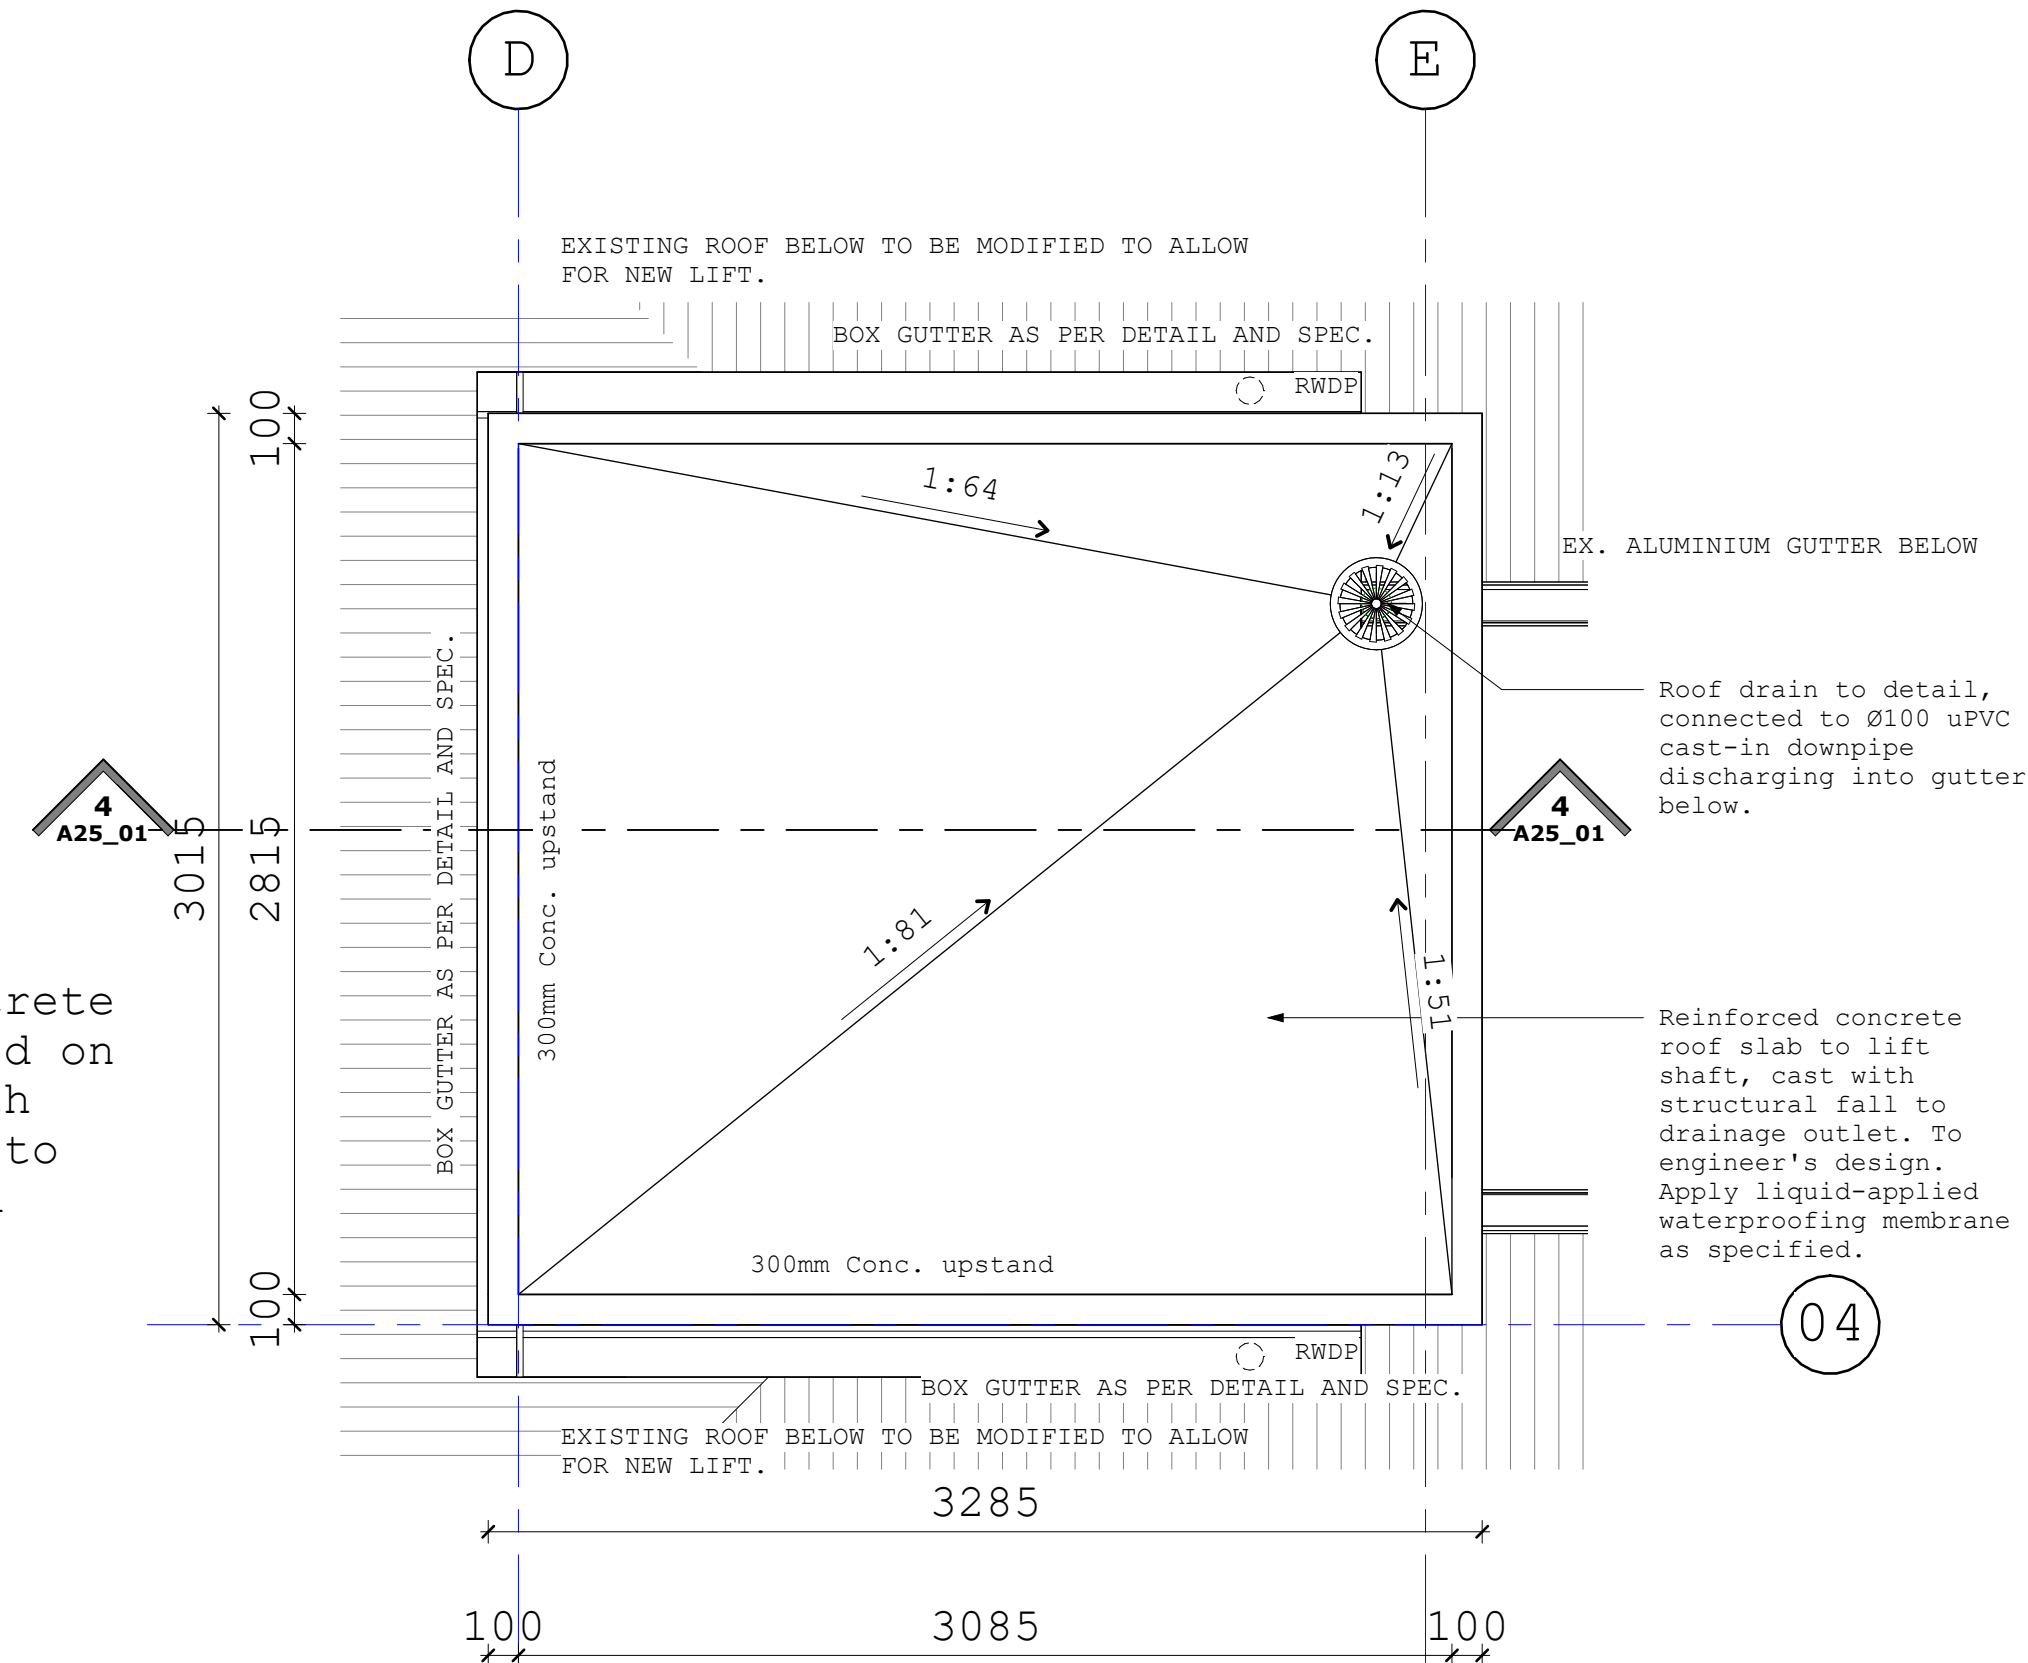


3 NEW LIFT ROOF PLAN
Scale = 1 : 25

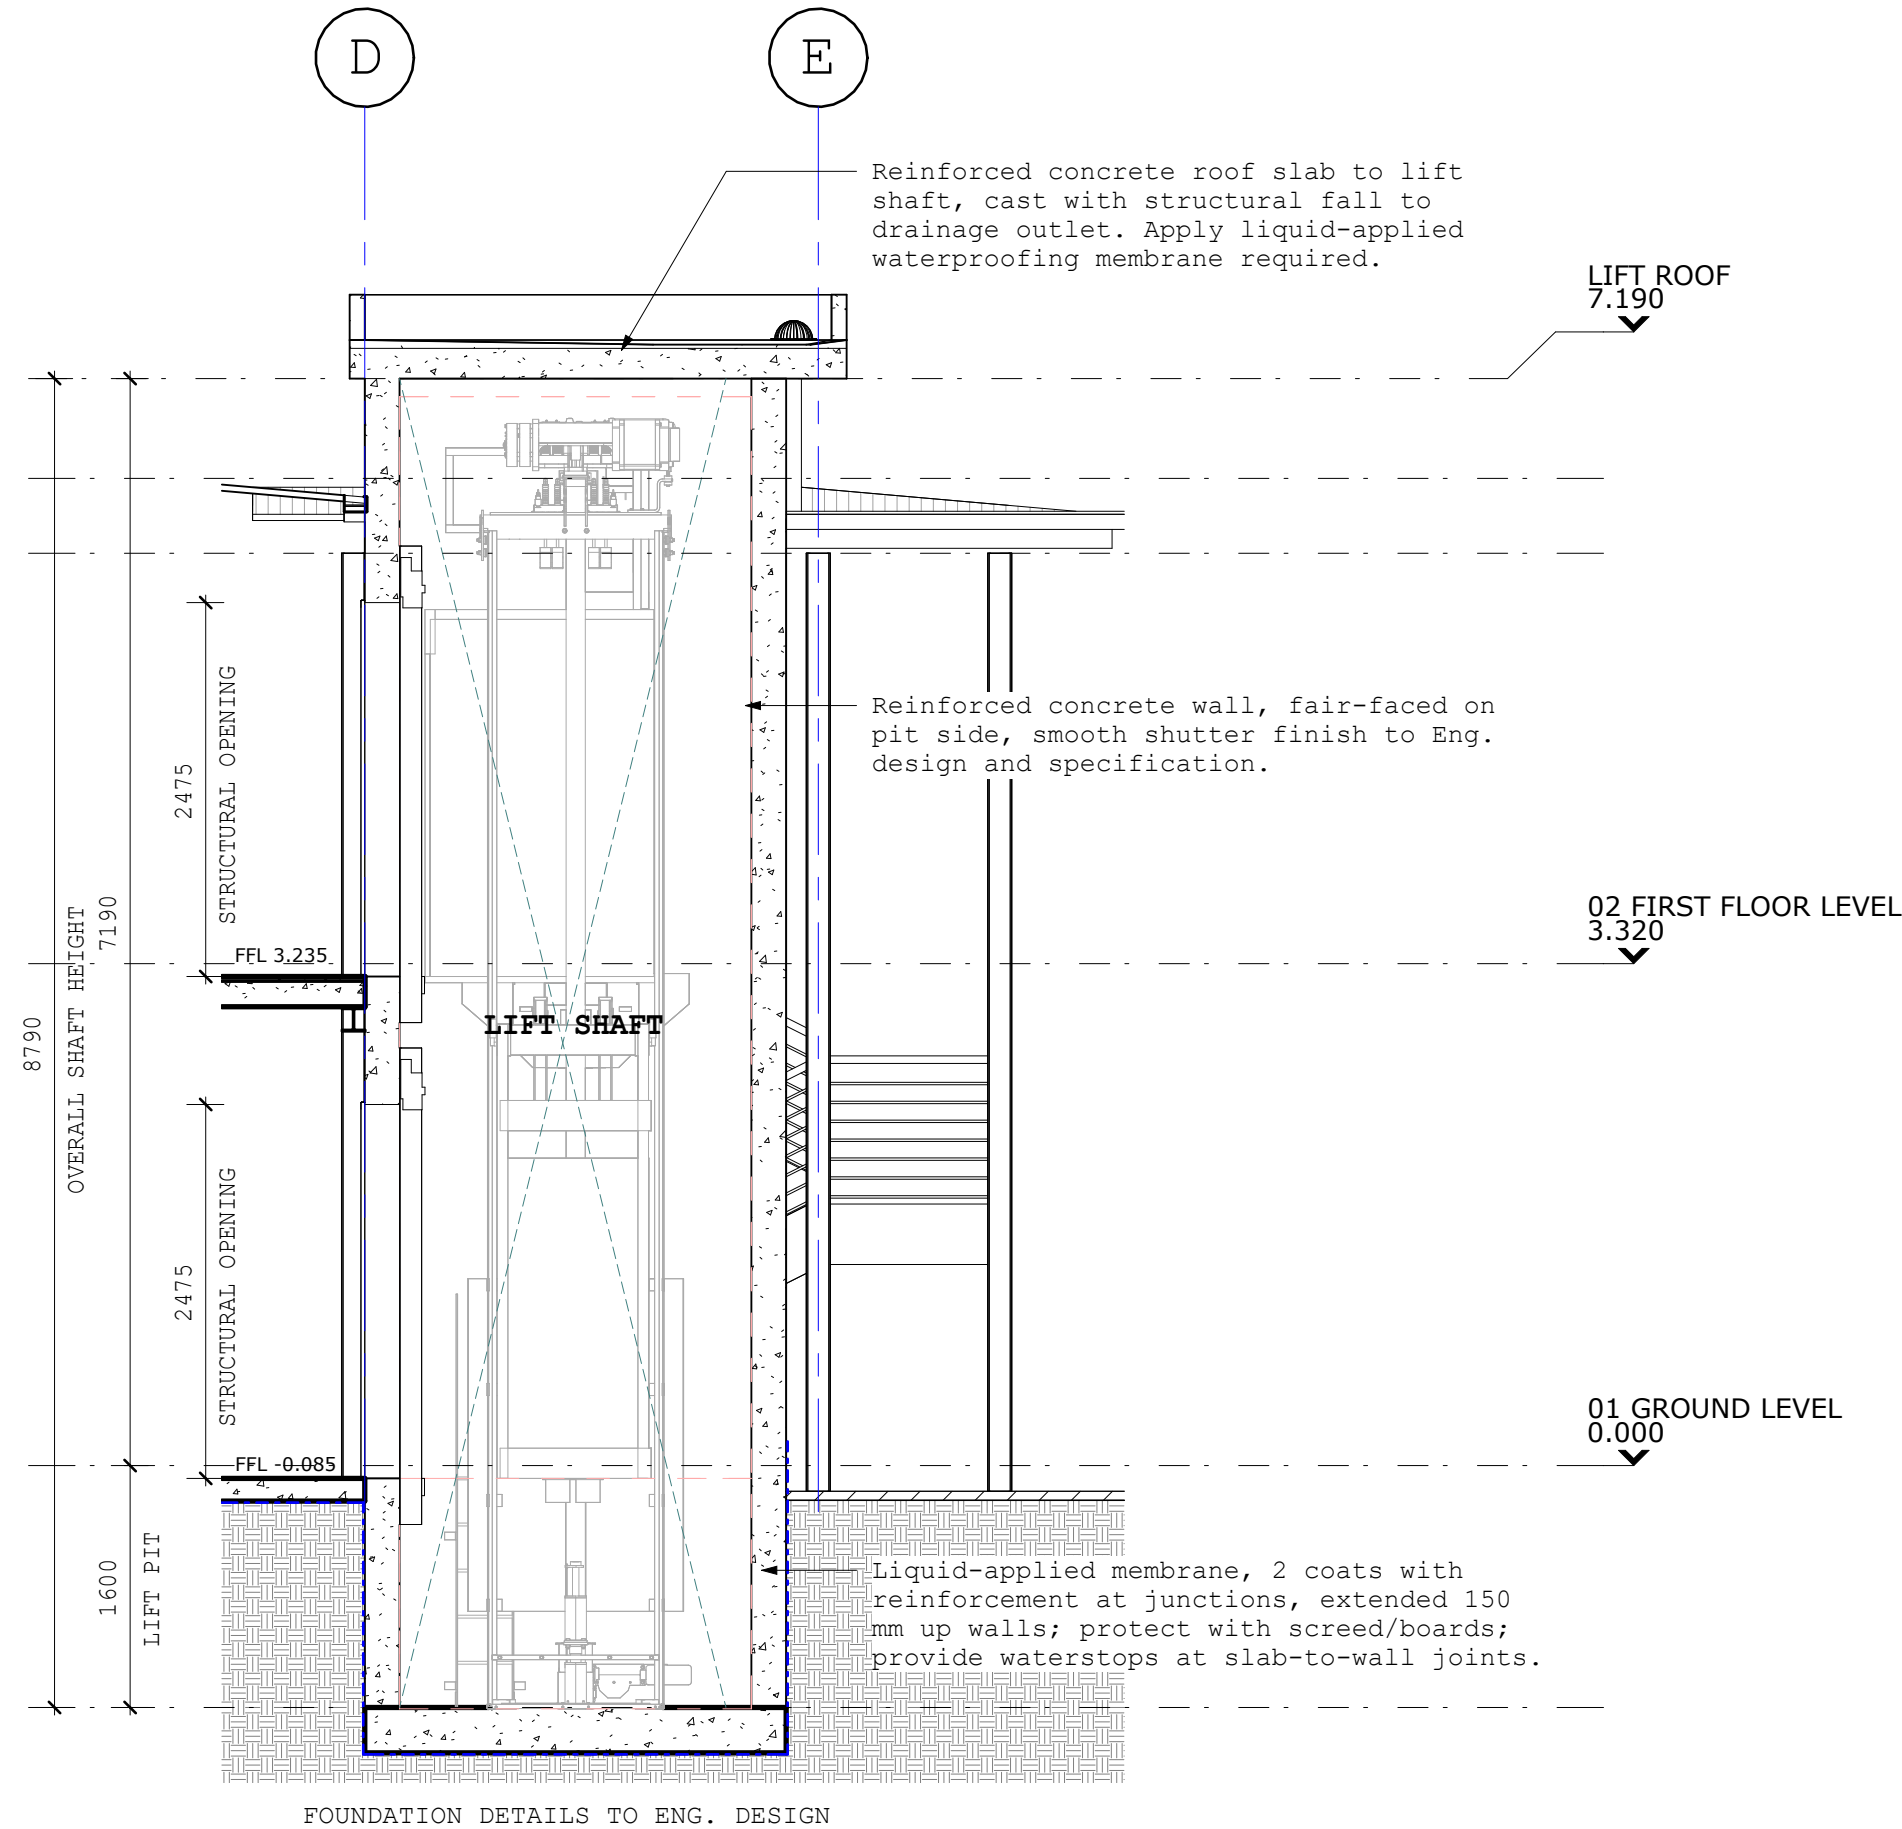


4 LIFT SECTION
Scale = 1 : 50

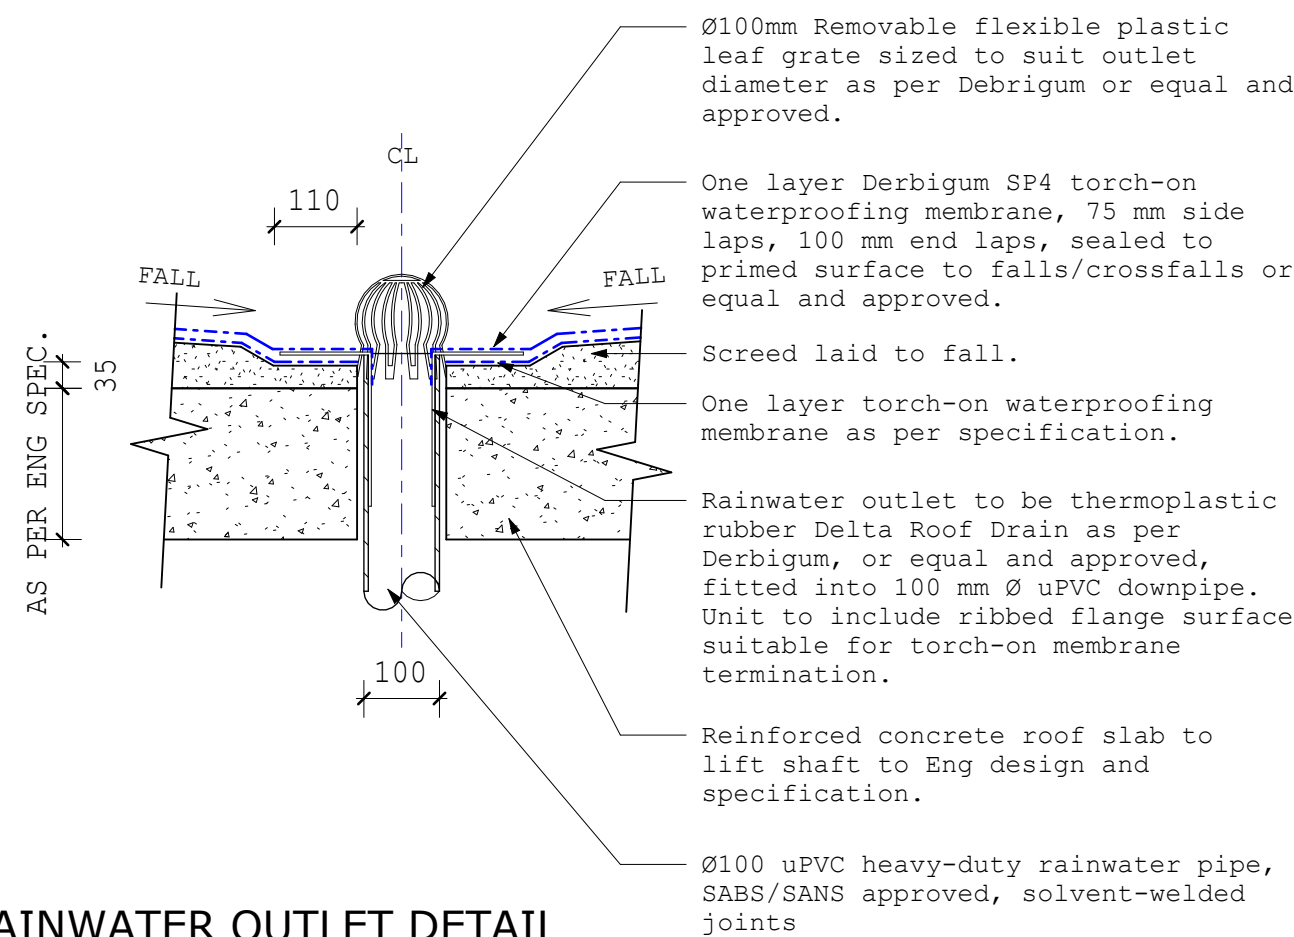

5 RAINWATER OUTLET DETAIL
Scale = 1 : 10

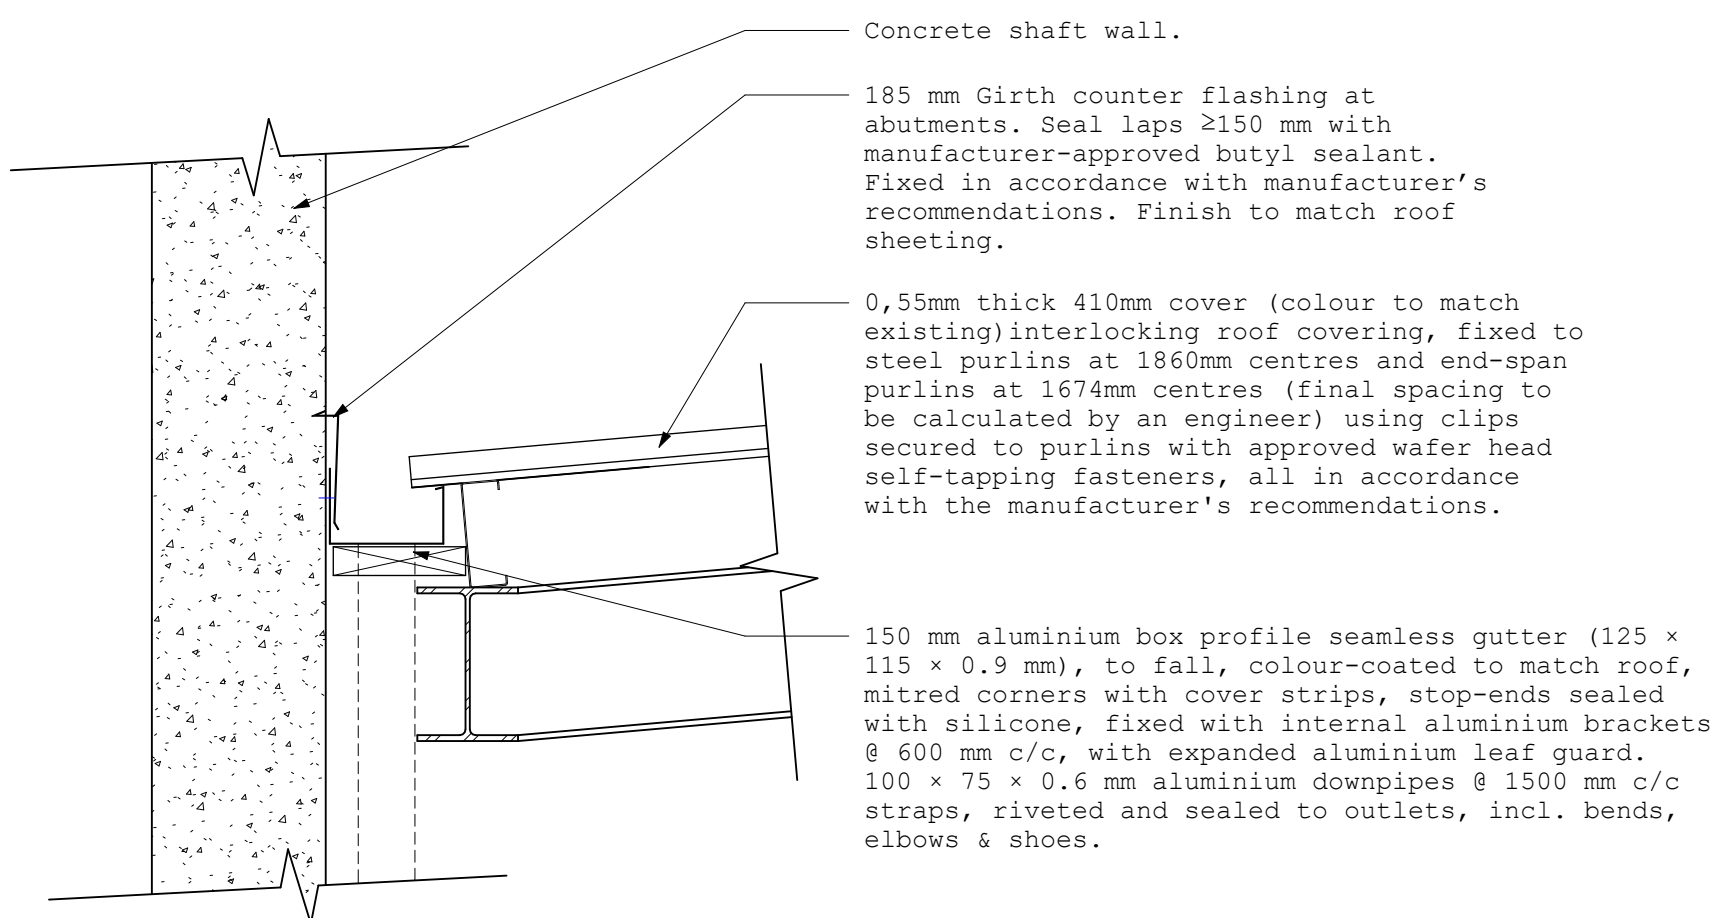

7 BOX GUTTER DETAIL
Scale = 1 : 10

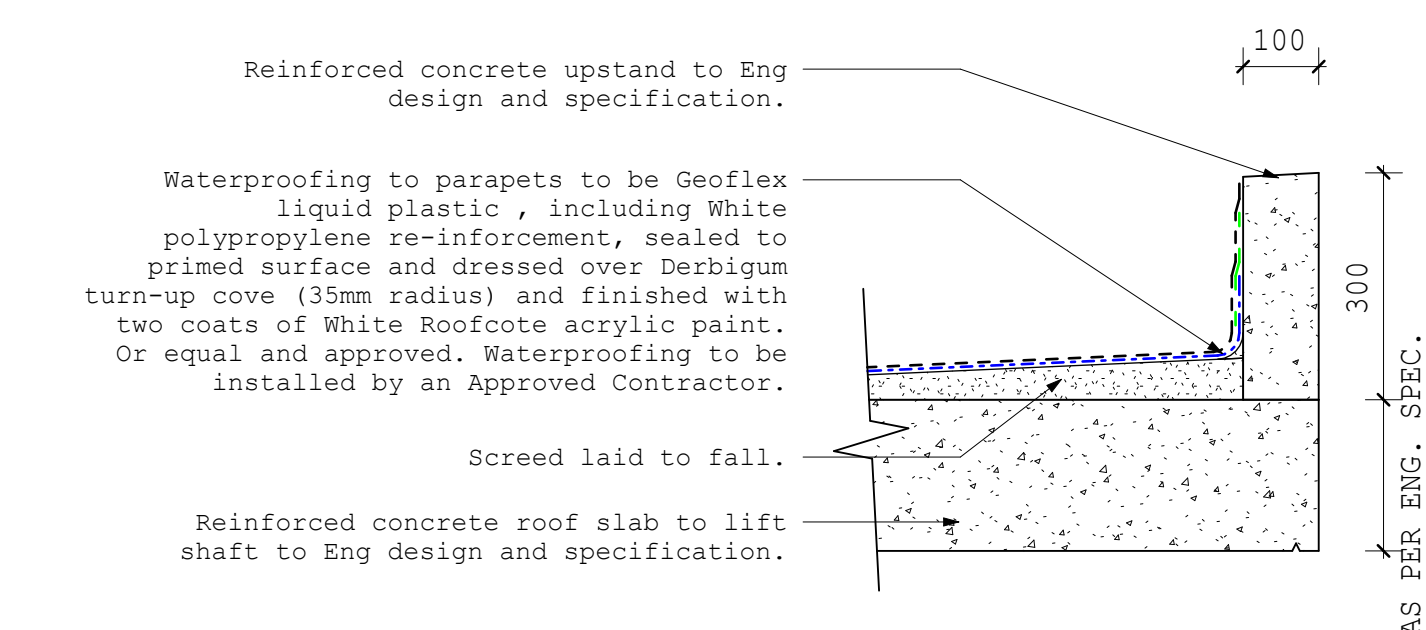

6 ROOF WATERPROOFING DETAIL
Scale = 1 : 10

NOTES

CONTRACTORS MUST VERIFY ALL LEVELS AND DIMENSIONS ON SITE BEFORE COMMENCING WORK OR MAKING ANY SHOP DRAWINGS. USE WRITTEN DIMENSIONS IN PREFERENCE TO SCALED DIMENSIONS. THIS DRAWING TO BE READ IN CONJUNCTION WITH ANY RELEVANT CONSULTANTS DRAWINGS. ANY DISCREPANCIES AND OR ERRORS TO BE REPORTED TO ARCHITECT.

THE DESIGN ON THIS DRAWING REMAINS THE PROPERTY OF THE ARCHITECT. COPYRIGHT IS STRICTLY RESERVED. ALL DIMENSIONS TO BE CHECKED ON SITE BEFORE WORK IS PUT IN HAND. ANY DISCREPANCY MUST IMMEDIATELY BE REPORTED TO THE ARCHITECT. DIMENSIONS TAKE PREFERENCE TO THE SCALED DRAWINGS.

rev no	date	issued by	description
D	03/10/25	OM	ISSUED FOR TENDER
C	19/06/25	OM	OPERABLE WALL OPTION ADDED AS PER CLIENT COMMENTS
B	26/05/25	OM	UPDATED. SEE CLOUD. ISSUED TO CONSULTANTS.
A	20/05/25	OM	ISSUED TO CONSULTANTS

FOR TENDER

Client IKHALA TVET COLLEGES			
	higher education & training Department of Higher Education and Training REPUBLIC OF SOUTH AFRICA		58 Henri Road, Cnr Saxby Avenue Elizdoraigne, Pretoria 0157 www.mebangroup.co.za 012 881 4750
☐ INFORMATION ☒ TENDER ☐ CONSTRUCTION ☐ COSTING ☐ APPROVAL ☐ COMMENT ☐ LOCAL AUTHORITY APPROVAL			
Project name IKHALA TVET - 4 CLASSROOMS BLOCK SOMERSET STR, ALIWIW NORTH EASTERN CAPE, 9750			
Drawing name NEW LIFT PLAN & DETAILS			
Project no. 25004	Drawing no. A25_01-D	Rev D	
Date 19/05/25	Scale	Drawn OM	Checked - Workstage TENDER