


EVACUATION PLAN

- FIRE HYDRANT
- FIRE HOSE REEL
- FIRE EXTINGUISHER
- ESCAPE ROUTE 1
- ESCAPE ROUTE 2
- ESCAPE ROUTE 3
- FIRST AID
- EMERGENCY HORN

ESCAPE DOOR

FIRE ESCAPE ROUTE

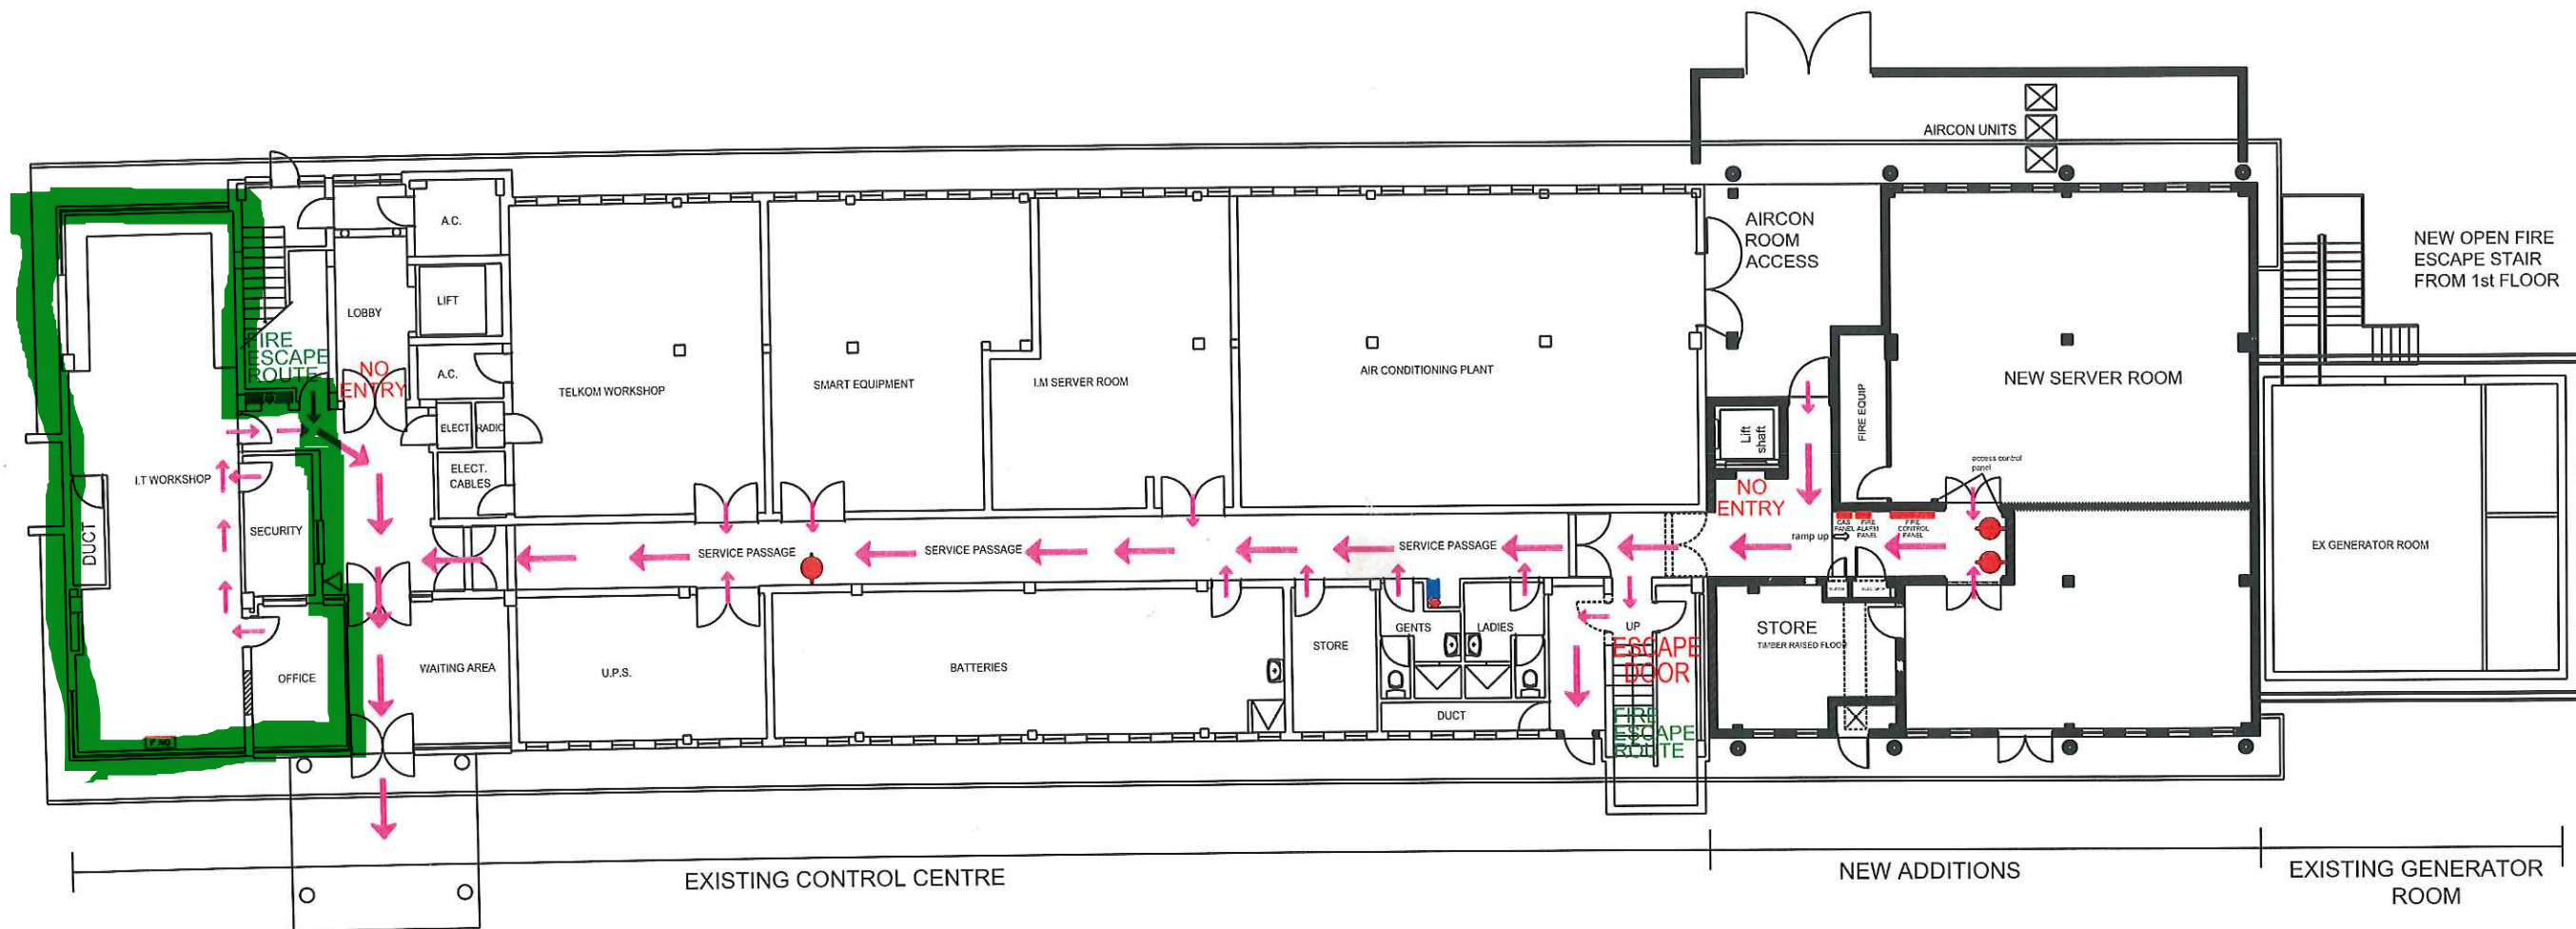

GROUND FLOOR PLAN

PRINT NAME

CLIENT:

ARCHITECT:

SIGNATURES

CLIENT:

ARCHITECT:

DATE

DATE:

DATE:

DRAWN BY: MNM NGCOBO

SITE PLAN Scale NTS