

REVISIONS			
DESCRIPTION	NO.	DATE	DRWN
ISSUED TO CLIENT	A	15/12/25	TM

NOTES:

GENERAL NOTES:

This is a COMPUTER generated drawing. All dimensions and levels to be checked and verified on site, by the contractors, prior to commencing any works.
 ONLY use figured dimensions. NO scaling.
 All discrepancies on drawings or intended variations from drawings are to be cleared with ARCHITECT before putting any work in hand.
 All structural works are to be referred to ENGINEERS drawings and specifications.
 All floors to have minimum 10% of floor area glazed, and minimum 5% of floor area ventilated.
 Floor plans are representative and do not form part of the contract.
 All works to be carried out in strict accordance with the National Building Regulations and the local council's regulations.
 Brickwork to be laid in every fifth (5th) brickcourse, and every course above doors, windows and openings.
 All materials to comply with SABS standards.

Acoustic Walls and Panels

Take note that NO fibreglass (wool) will be allowed in any of the installations in the walls or in the acoustic panels. The only product that will be allowed for safety (no flame spread), environmental and health reasons will be double layered Thermocustex board and fibre matting.
 Manufacture and fit fabric clad acoustic wall panels consisting of 50mm arised MDF frame and cross braces. Clad panels with Weaver's World Vulcan fabric (1.35m wide fabric). Staple fabric to rear of timber frame of panels.

NOTE: SABS 1000:2012 4.2.1.1
 OCCUPANCY CLASS CLASS A CLASS C CLASS D CLASS E CLASS F CLASS G CLASS H CLASS I CLASS J CLASS K CLASS L CLASS M CLASS N CLASS O CLASS P CLASS Q CLASS R CLASS S CLASS T CLASS U CLASS V CLASS W CLASS X CLASS Y CLASS Z CLASS AA CLASS AB CLASS AC CLASS AD CLASS AE CLASS AF CLASS AG CLASS AH CLASS AI CLASS AJ CLASS AK CLASS AL CLASS AM CLASS AN CLASS AO CLASS AP CLASS AQ CLASS AR CLASS AS CLASS AT CLASS AU CLASS AV CLASS AW CLASS AX CLASS AY CLASS AZ CLASS BA CLASS BB CLASS BC CLASS BD CLASS BE CLASS BF CLASS BG CLASS BH CLASS BI CLASS BJ CLASS BK CLASS BL CLASS BM CLASS BN CLASS BO CLASS BP CLASS BQ CLASS BR CLASS BS CLASS BT CLASS BU CLASS BV CLASS BW CLASS BX CLASS BY CLASS BZ CLASS CA CLASS CB CLASS CC CLASS CD CLASS CE CLASS CF CLASS CG CLASS CH CLASS CI CLASS CJ CLASS CK CLASS CL CLASS CM CLASS CN CLASS CO CLASS CP CLASS CQ CLASS CR CLASS CS CLASS CT CLASS CU CLASS CV CLASS CW CLASS CX CLASS CY CLASS CZ CLASS DA CLASS DB CLASS DC CLASS DD CLASS DE CLASS DF CLASS DG CLASS DH CLASS YC CLASS YD CLASS YE CLASS YF CLASS YG CLASS YH CLASS YI CLASS YJ CLASS YK CLASS YL CLASS YM CLASS YN CLASS YO CLASS YP CLASS YQ CLASS YR CLASS YS CLASS YT CLASS YU CLASS YV CLASS YW CLASS YX CLASS YY CLASS YZ CLASS ZA CLASS ZB CLASS ZC CLASS ZD CLASS ZE CLASS ZF CLASS ZG CLASS ZH CLASS ZI CLASS ZJ CLASS ZK CLASS ZL CLASS ZM CLASS ZN CLASS ZO CLASS ZP CLASS ZQ CLASS ZR CLASS ZS CLASS ZT CLASS ZU CLASS ZV CLASS ZW CLASS ZX CLASS ZY CLASS ZZ

CLIENT:

ARCHITECT:

ENGINEER:

REV	DATE

PROJECT: PHASE 2 REFURBISHMENT OF EXISTING STUDIOS

SITE: SABC NORTH-WEST


DRAWING: TENDER SECTIONS


DRAWN BY: DAC	DRAWING DATE:
CHECKED BY: JMS	PLOT DATE: 2025/01/14 14:09:07

SCALE: As indicated


PROJECT NO: SABC NW 01

DRAWING NO: TD-3000	REVISION: A
---------------------	-------------

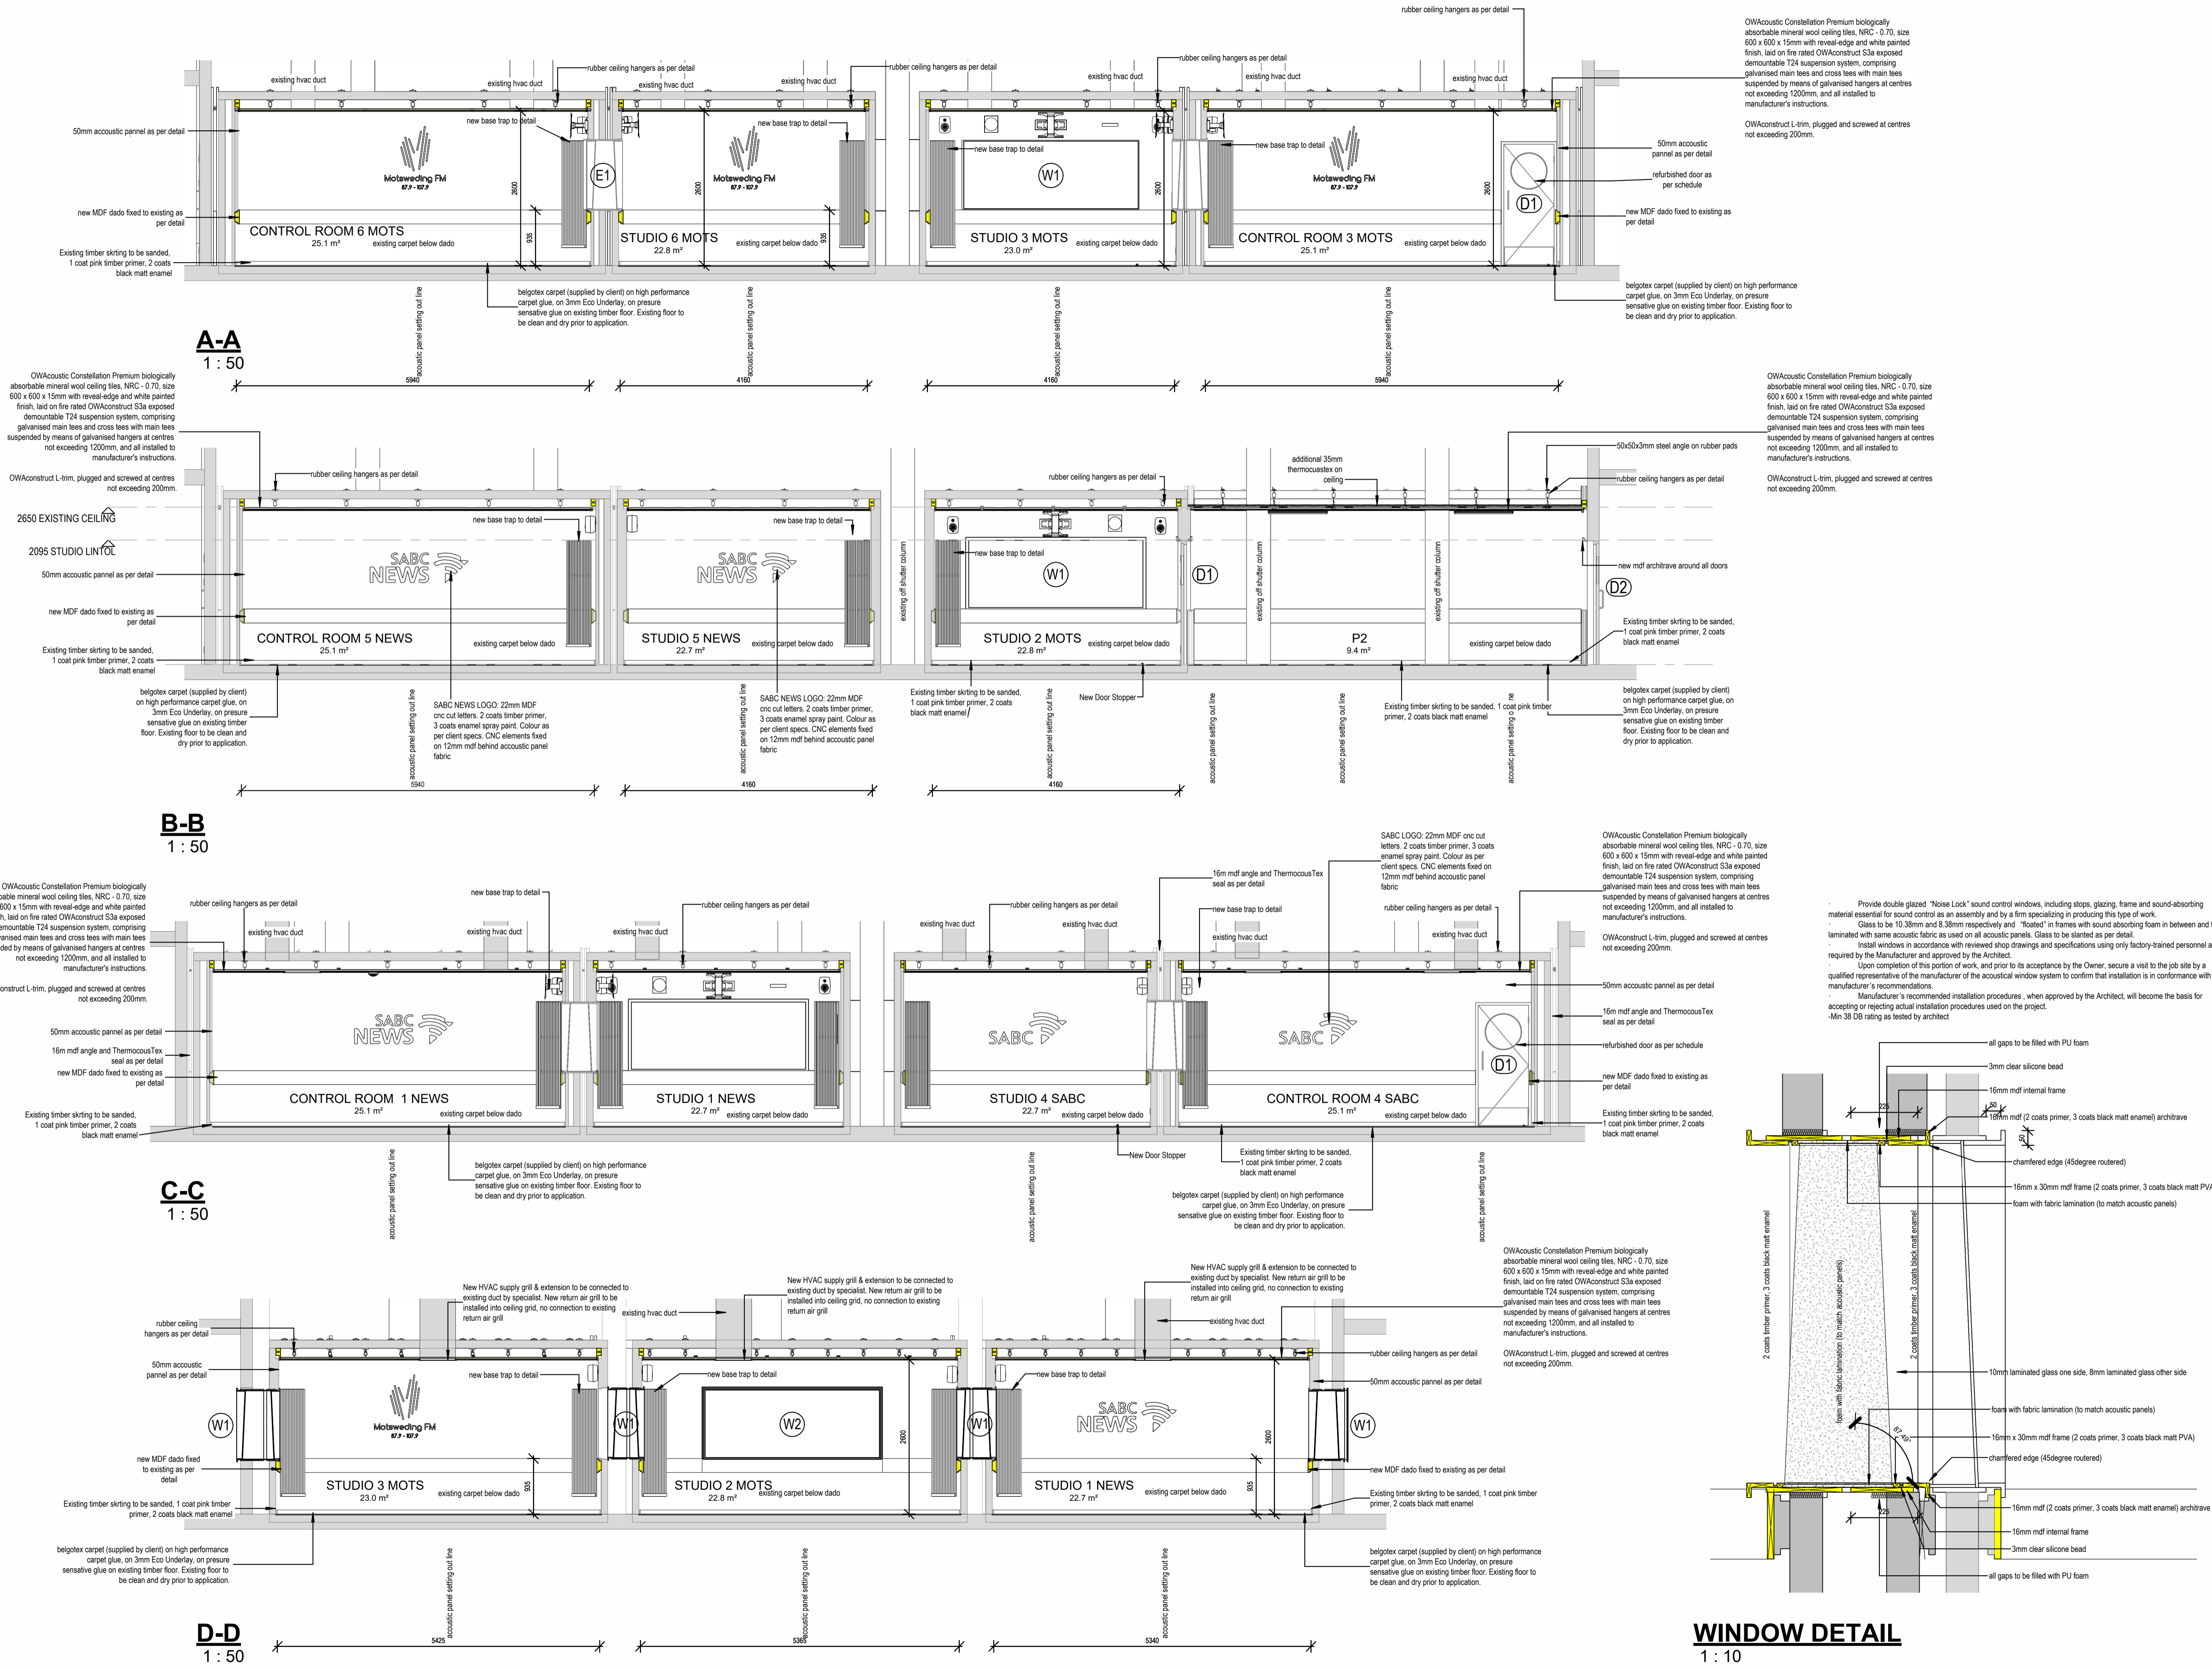


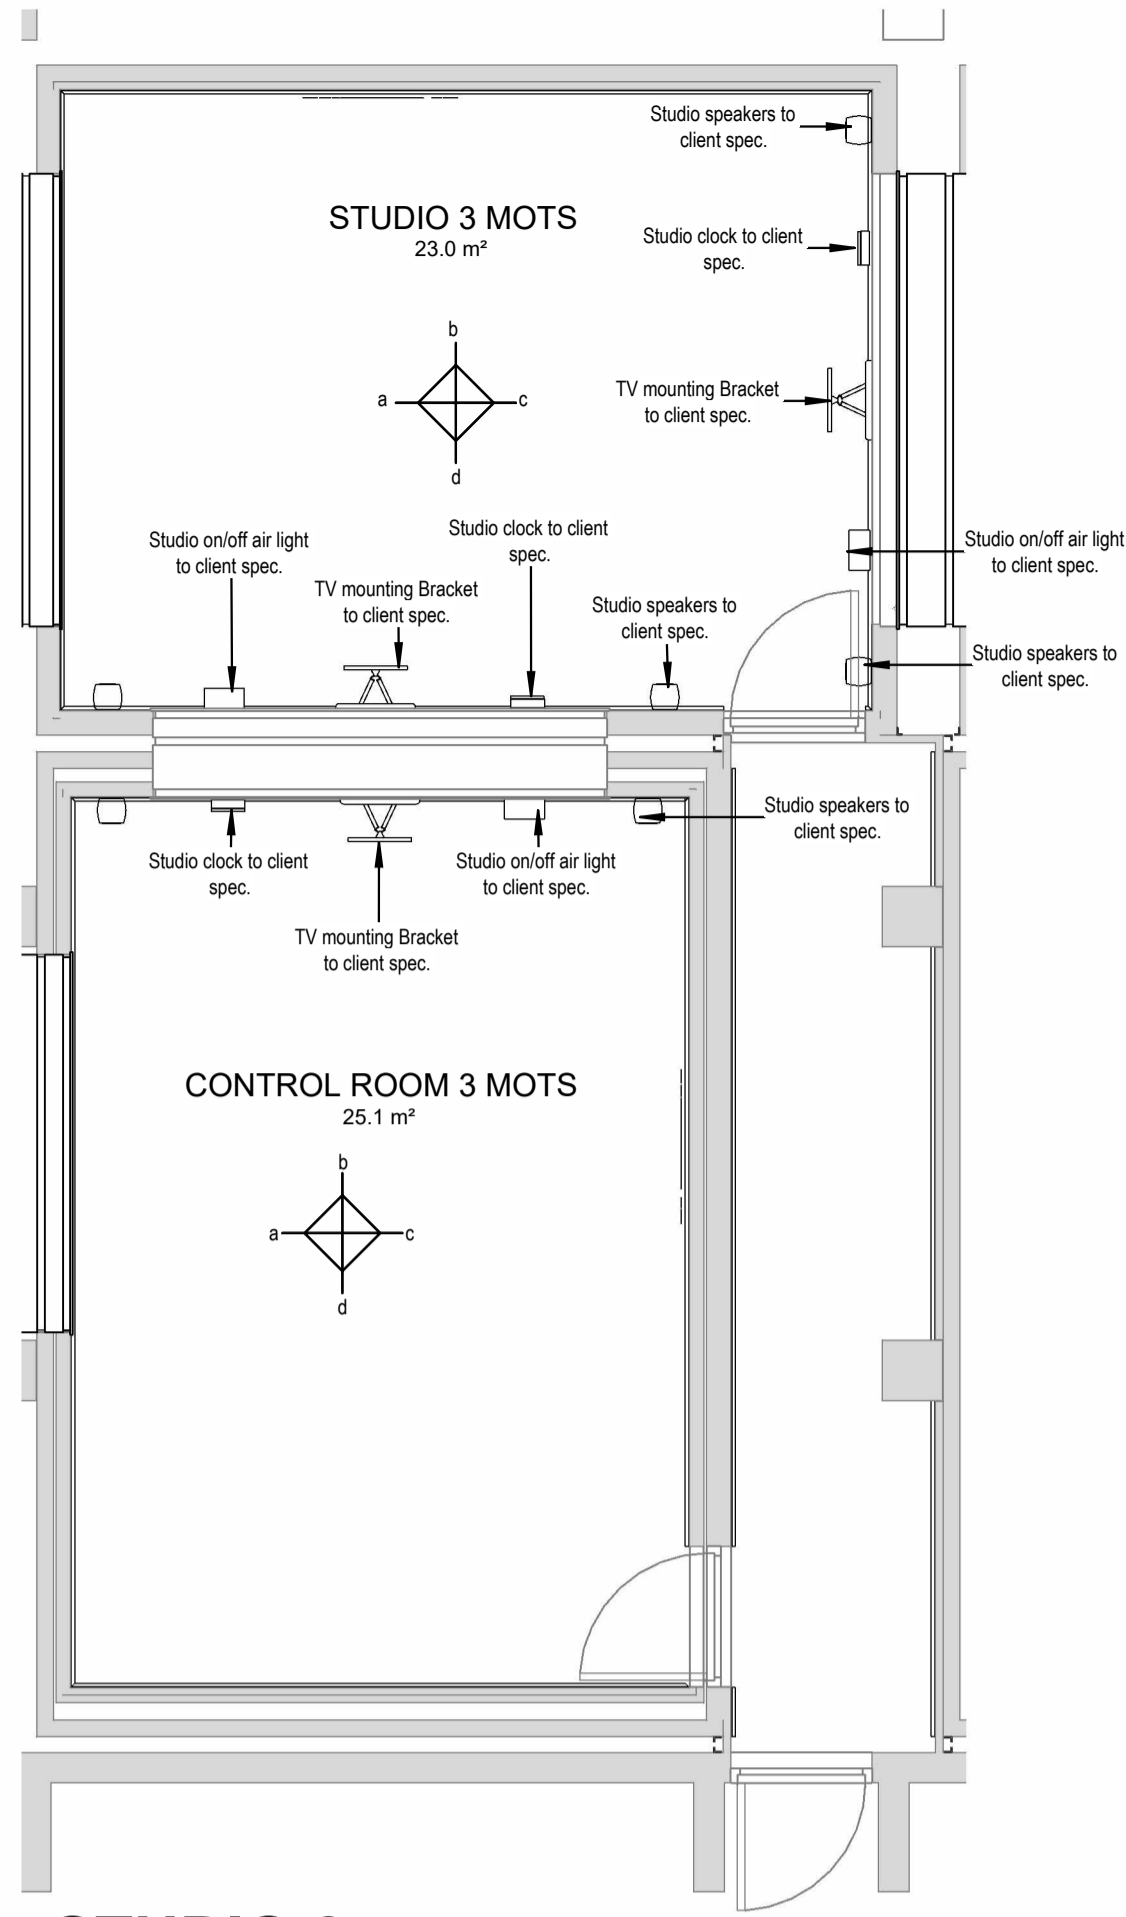


STUDIO 3
1 : 50

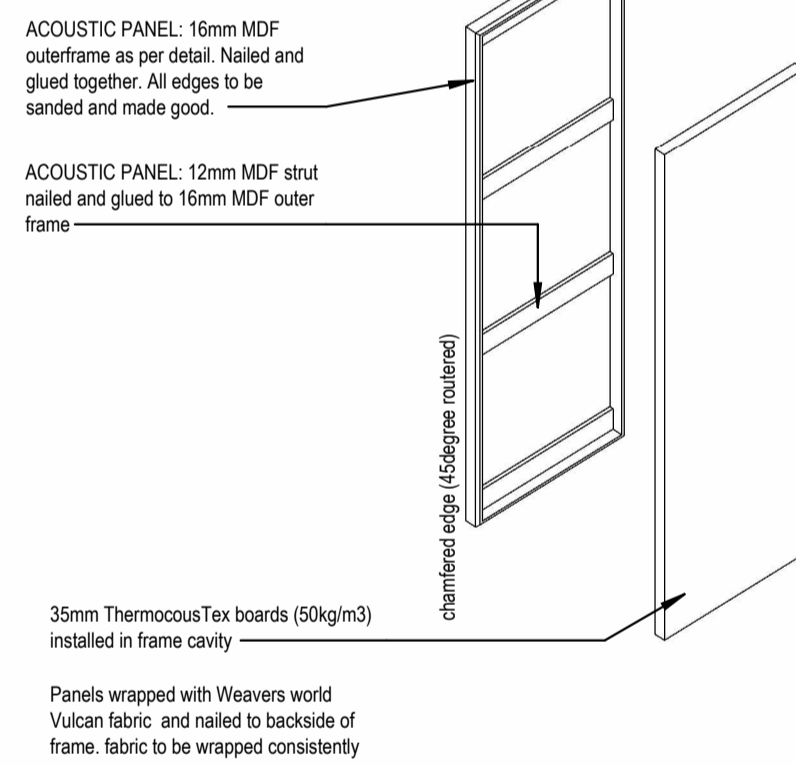


STUDIO 3 ACOUSTIC PANEL ASSEMBLY

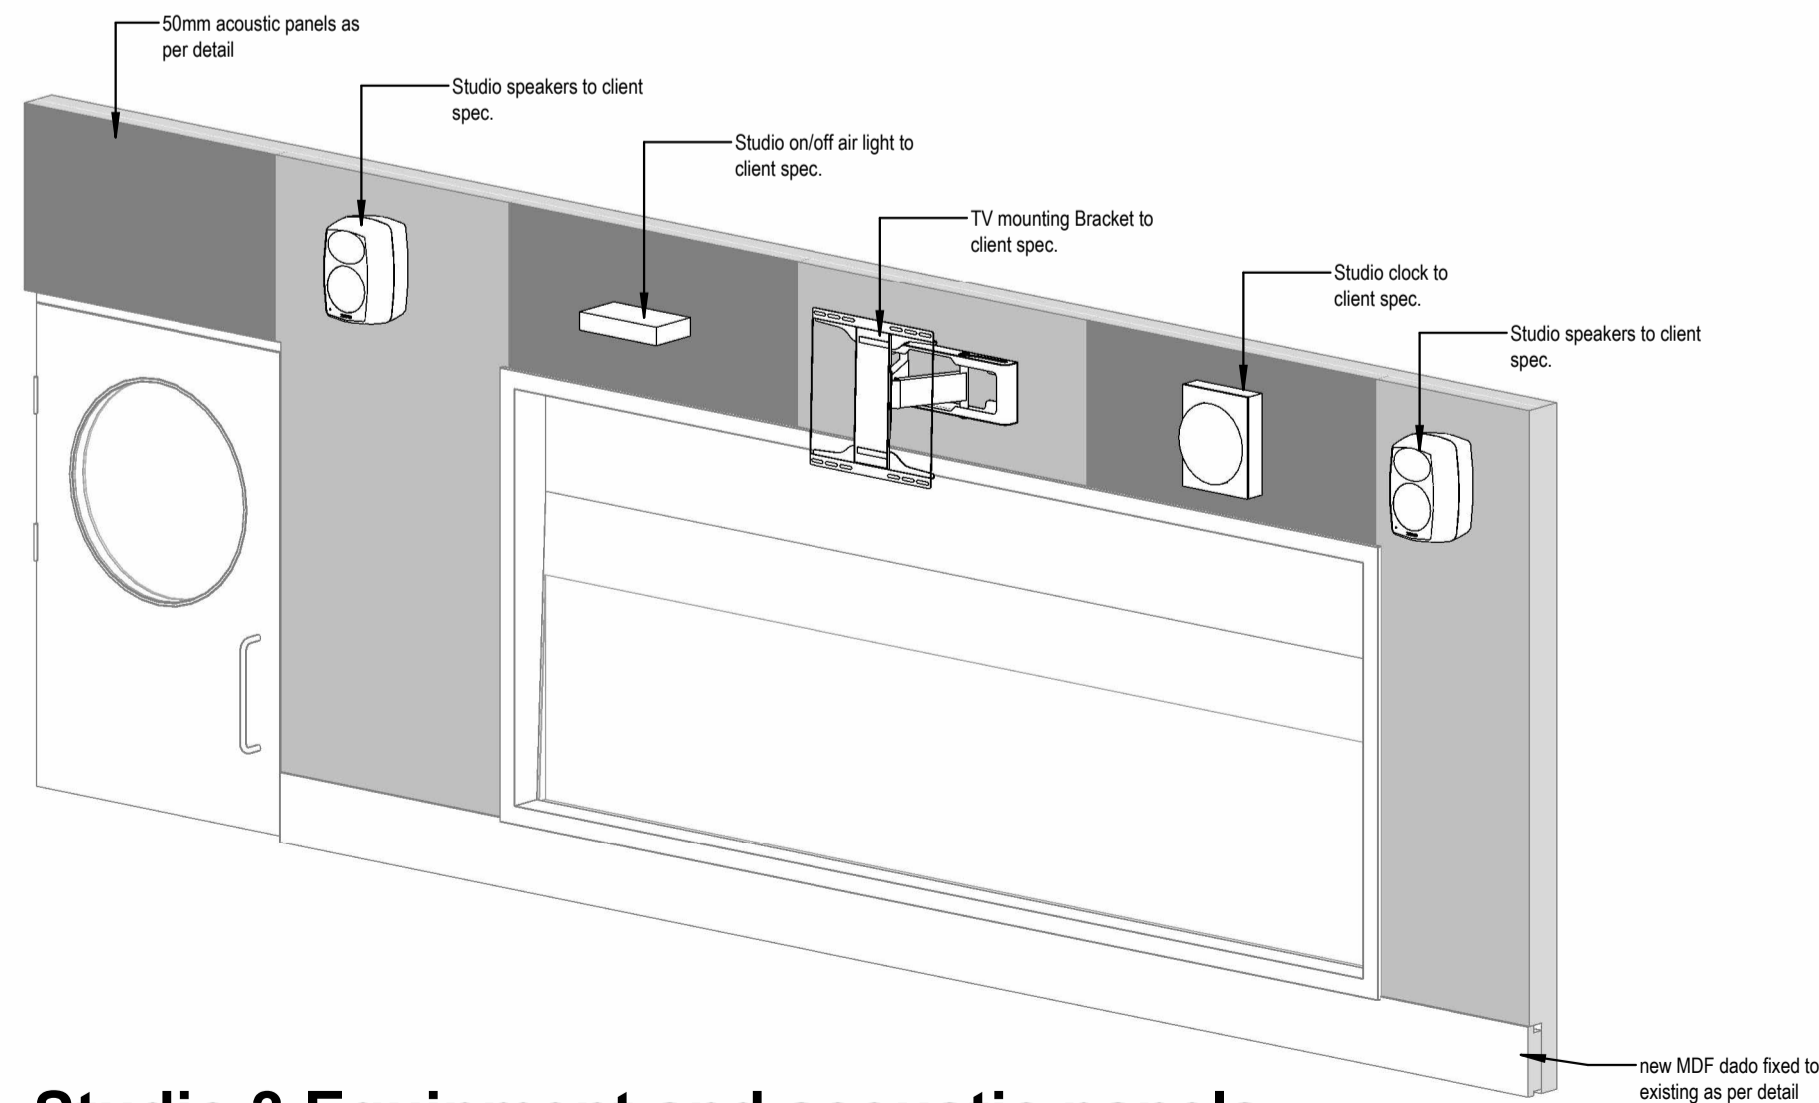


Studio 3 Equipment and acoustic panels

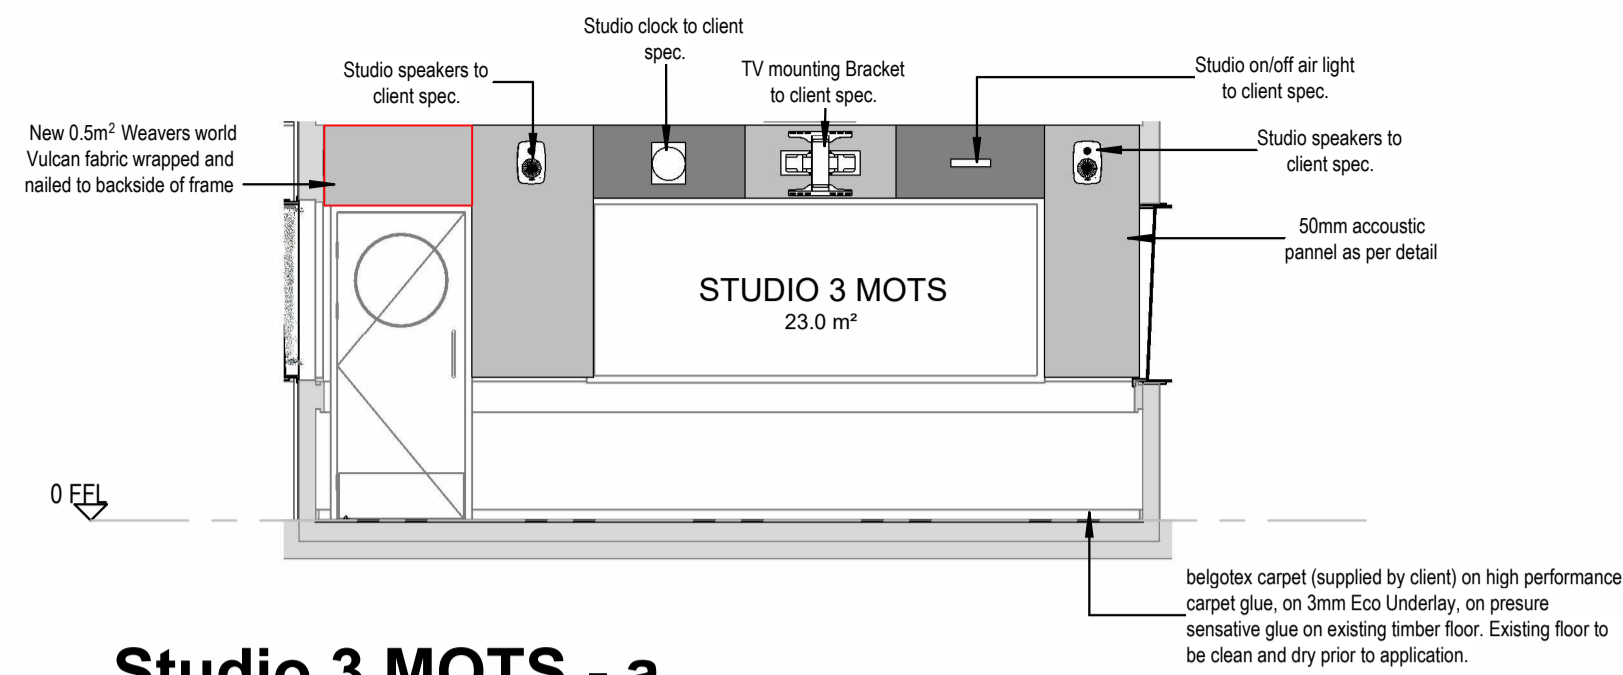


Studio 3 MOTS - a
1 : 50

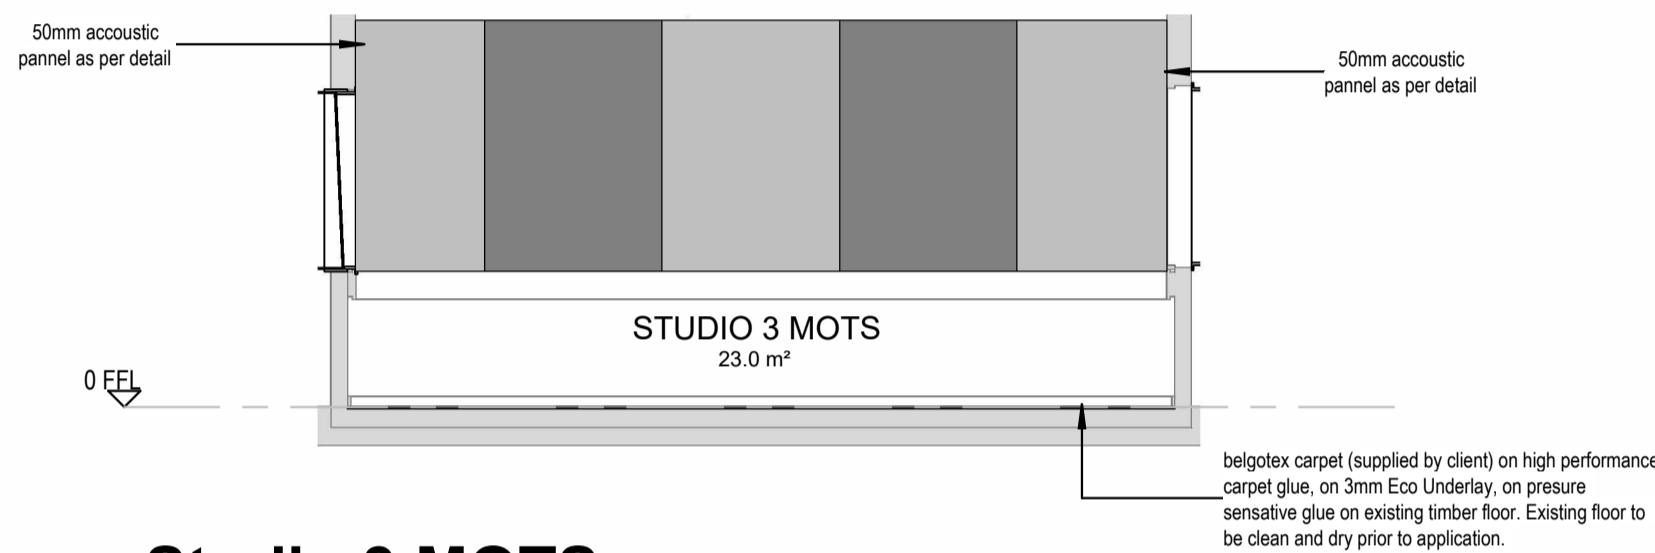


Studio 3 MOTS - c
1 : 50

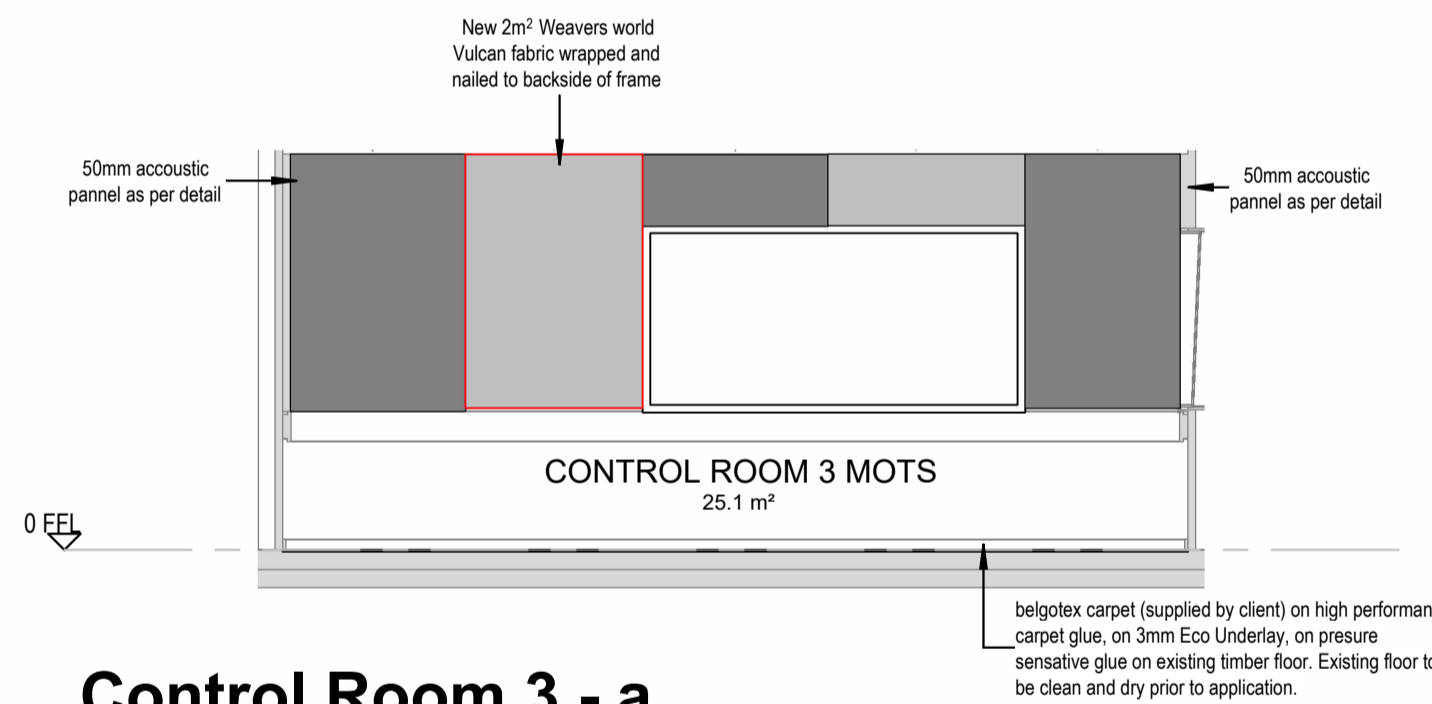


Control Room 3 - a
1 : 50

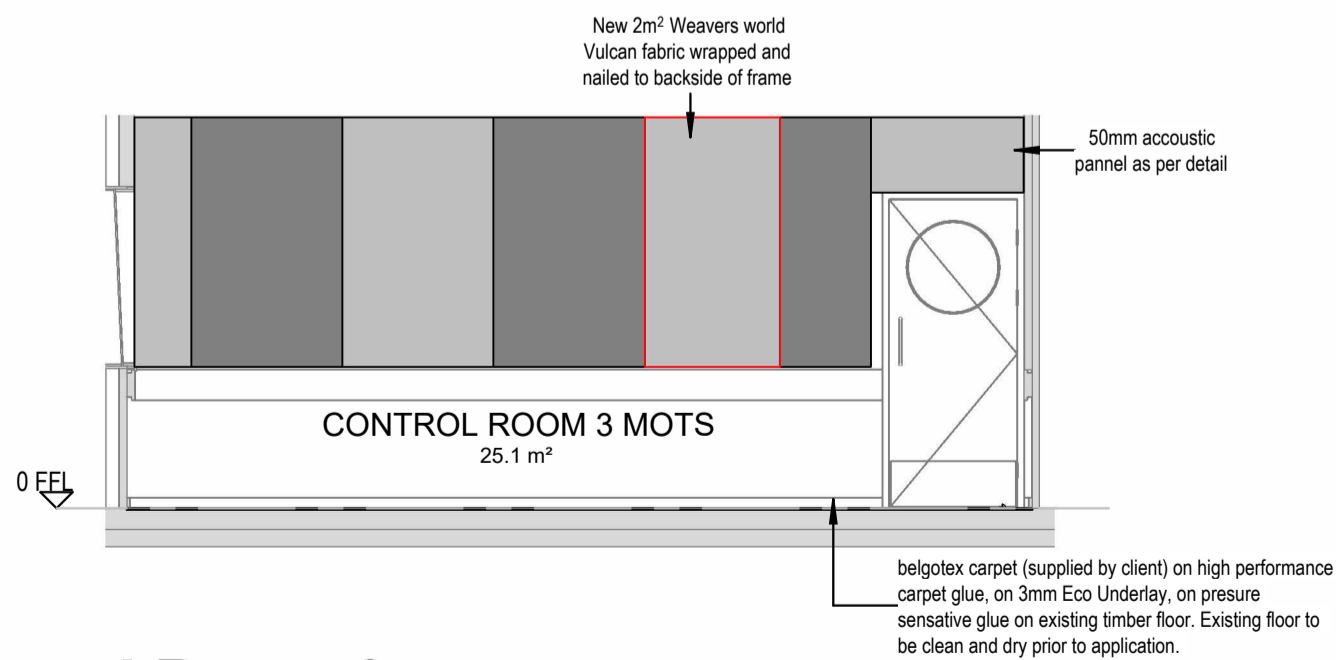


Control Room 3 - c
1 : 50

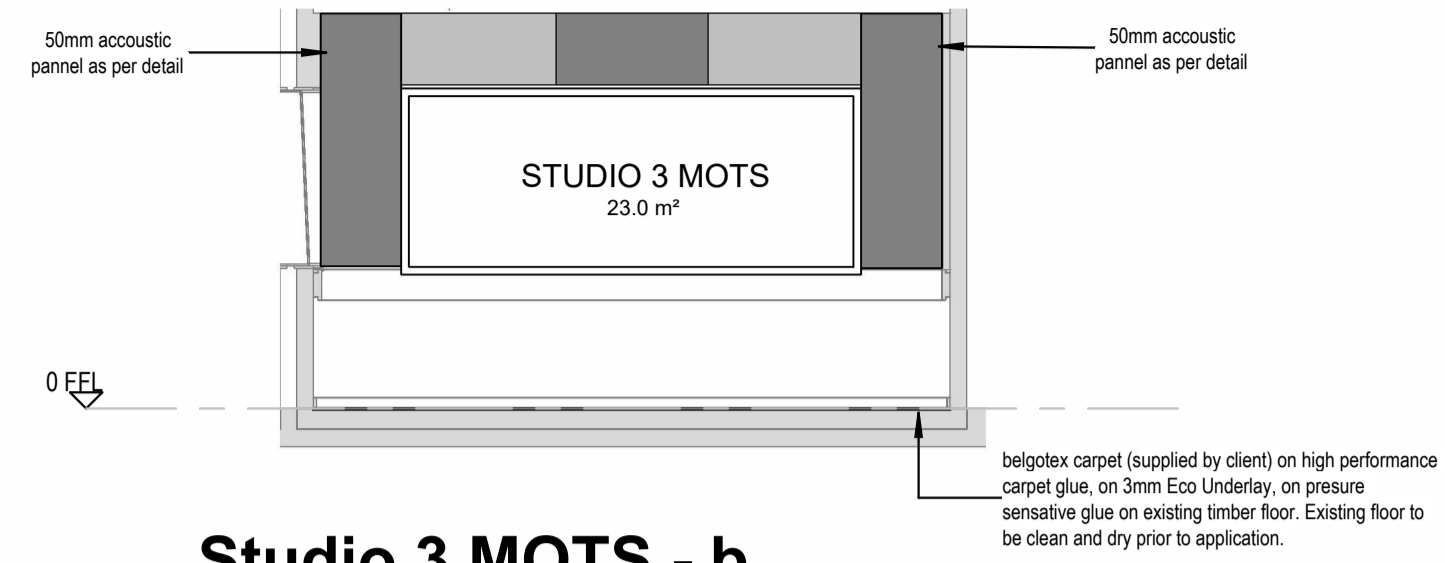


Studio 3 MOTS - b
1 : 50

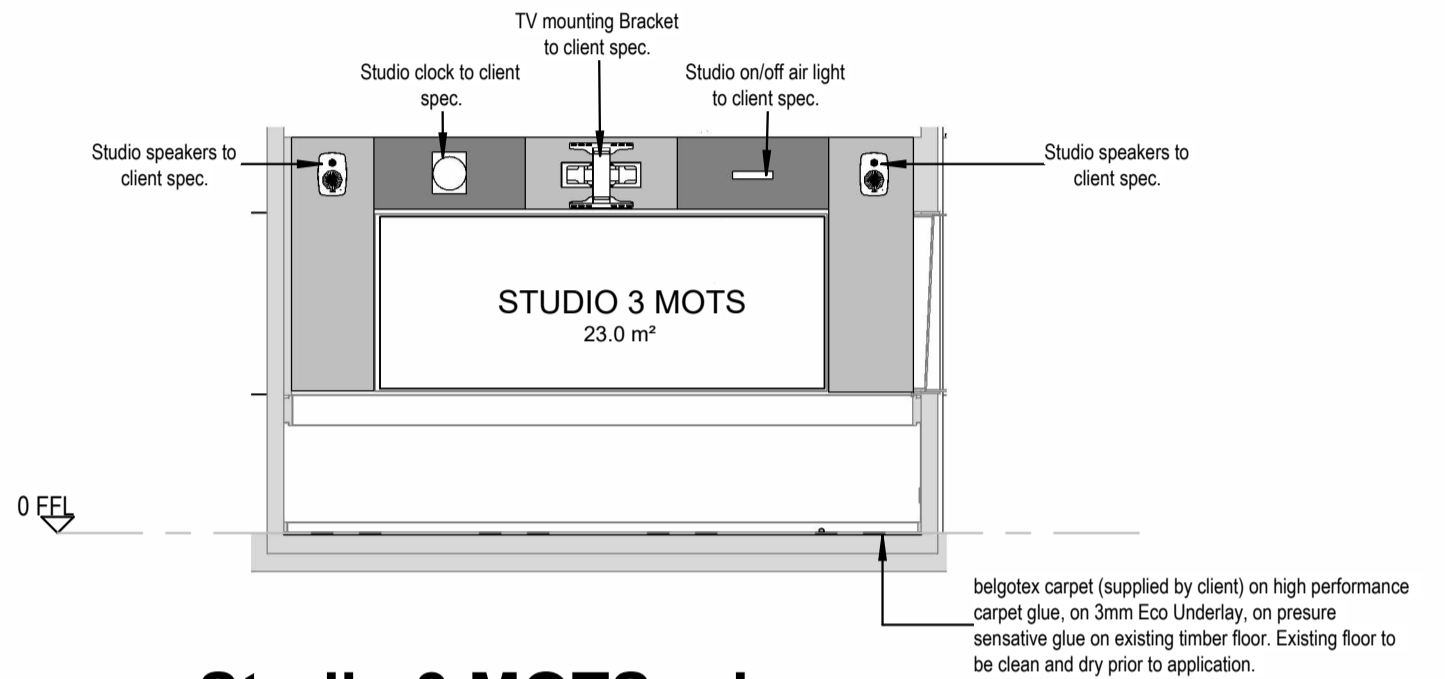

Studio 3 MOTS - d
1 : 50

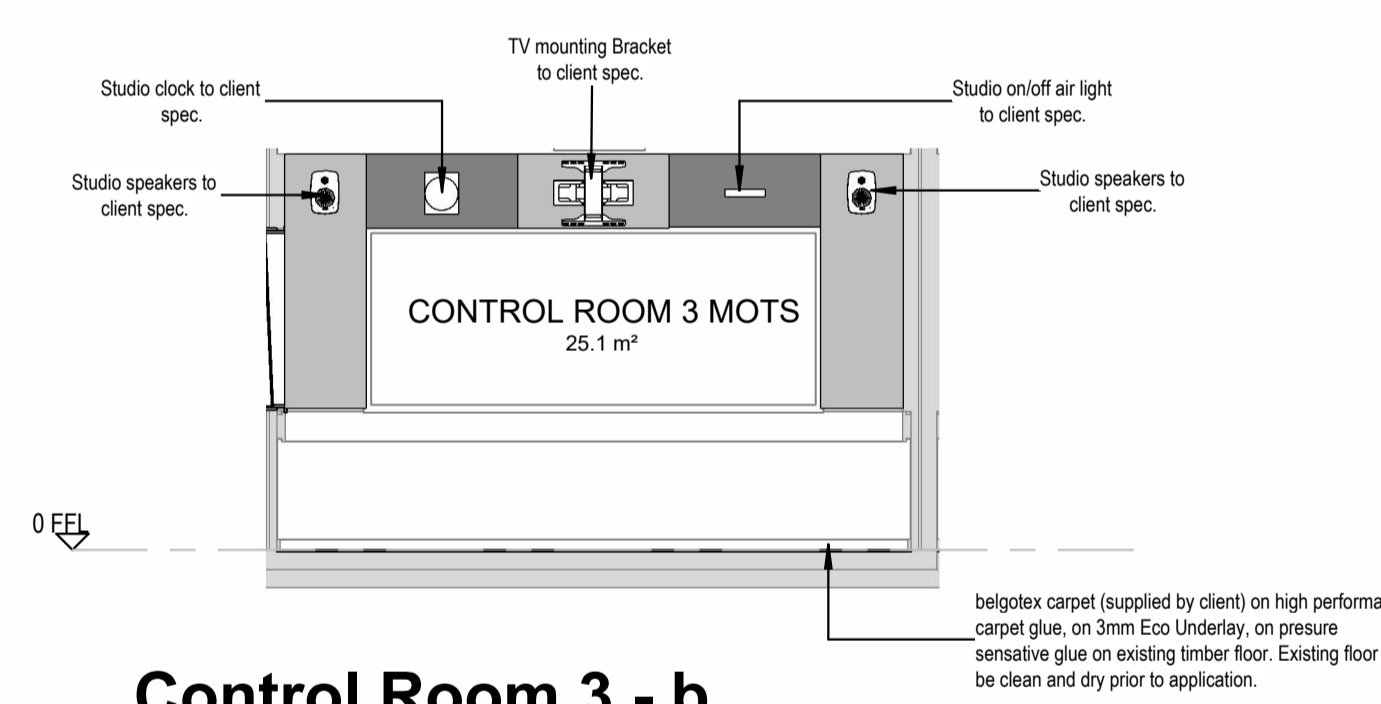

Control Room 3 - b
1 : 50

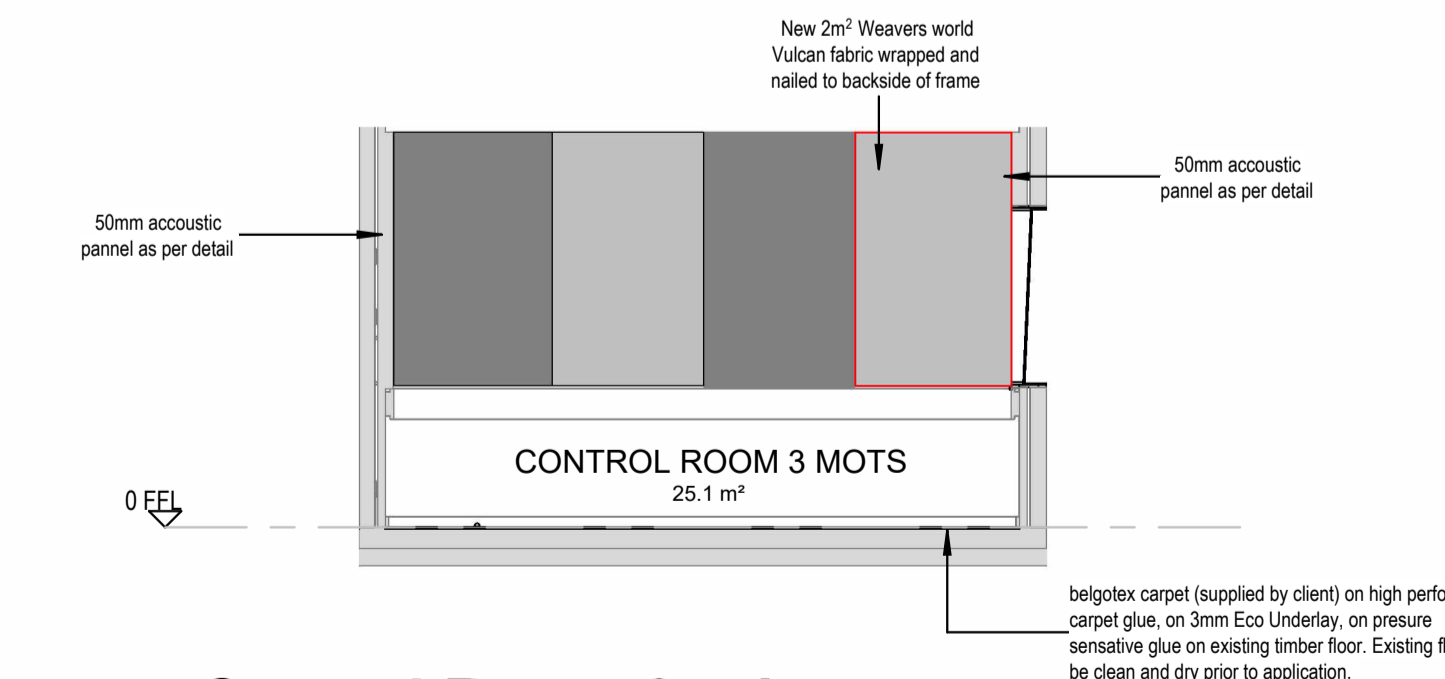

Control Room 3 - d
1 : 50

COPYRIGHT IS RESERVED

REVISIONS			
DESCRIPTION	NO.	DATE	DRWN
ISSUED TO CLIENT	A	15/12/25	TM

NOTES:

GENERAL NOTES:

This is a COMPUTER generated drawing. All dimensions and levels to be checked and verified on site, by the contractors, prior to commencing any works. ONLY use figured dimensions. NO scaling. All discrepancies on drawings or intended variations from drawings are to be cleared with ARCHITECT before putting any work in hand. All structural works are to be referred to ENGINEERS drawings and specifications. All floors to have minimum 10% of floor area glazed, and minimum 5% of floor area ventilated. Floor plans are representative and do not form part of the contract. All works to be carried out in strict accordance with the National Building Regulations and the local council's regulations. Brickcourse, and every course above doors, windows and openings. All materials to comply with SABS standards.

Acoustic Walls and Panels

Take note that NO fibreglass (wool) will be allowed in any of the installations in the walls or in the acoustic panels. The only product that will be allowed for safety (no flame spread), environmental and health reasons will be double layered ThermocouTex board and fibre matting. Manufacture and fit fabric clad acoustic wall panels consisting of 50mm arised MDF frame and cross braces. Clad panels with Weaver's World Vulcan fabric (1.35m wide fabric). Staple fabric to rear of timber frame of panels.

NOTE: SABS 1500-B:2011 4.2.106
OCCUPANCY CLASS A1/A2/A3/A4/C1/C2/C3/E1/E2/E3/F1/F2/F3/H1/H2/H3/H2145/H21

