



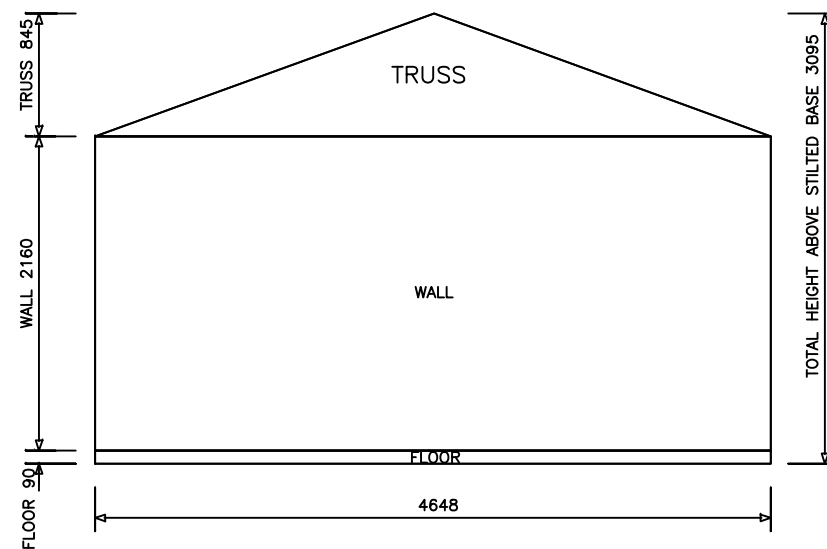

SIDE ELEVATION

Scale 1:50

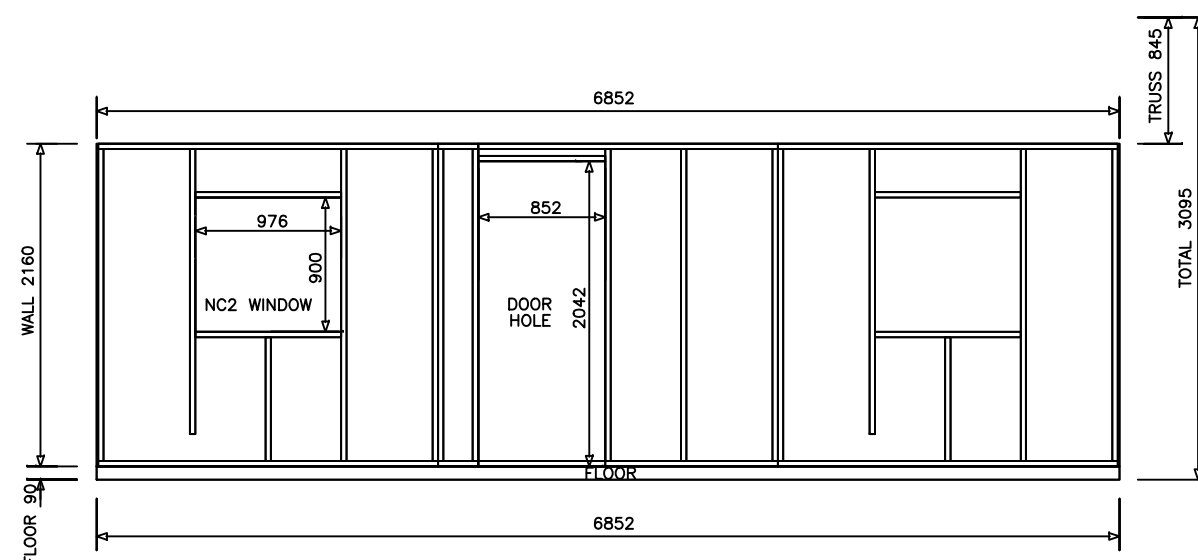

FRONT ELEVATION

Scale 1:50

SPECIFICATION

All dimensions to be checked on site before construction commences.

Project:

MDANTSANE EAST
TEMPORARY RESIDENTIAL
AREA

Client:

BUFFALO CITY
METROPOLITAN
MUNICIPALITY



Project Sponsor:



EASTERN CAPE
DEPARTMENT OF
HUMAN
SETTLEMENTS

Implementing agent:



HOUSING
DEVELOPMENT
AGENCY

Drawing title:

TRU ELEVATIONS

DRAWN
tm

Drg. No
HDA/I .07/TR6

Rev
O