




SLAB EDGE THICKENING DETAIL
Scale 1:25

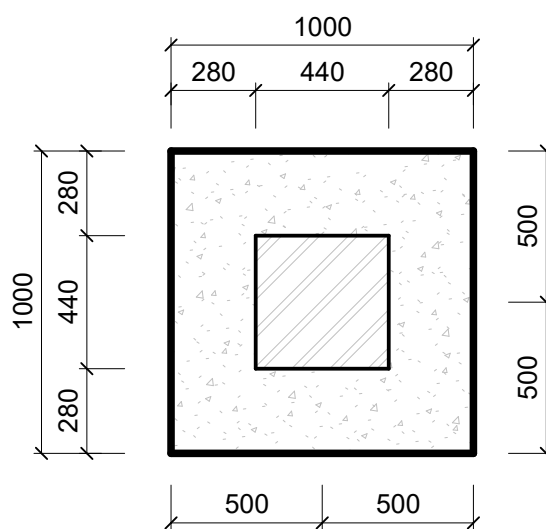


BASE TYPE BT01 (PLAN)
Scale 1:25

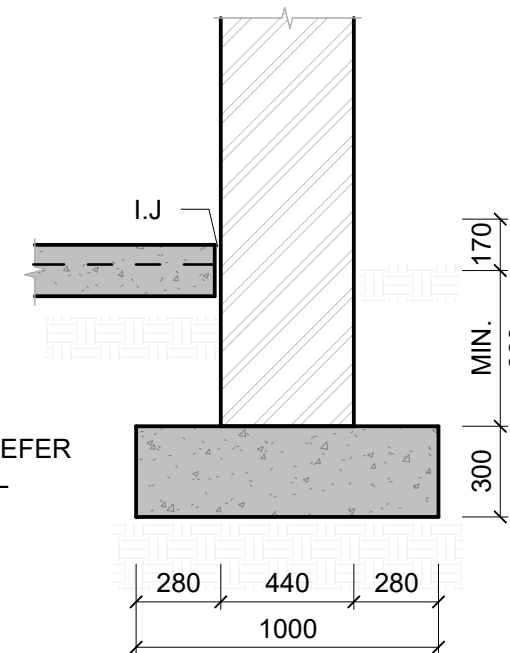

BASE TYPE BT01 (SECTION)
Scale 1:25

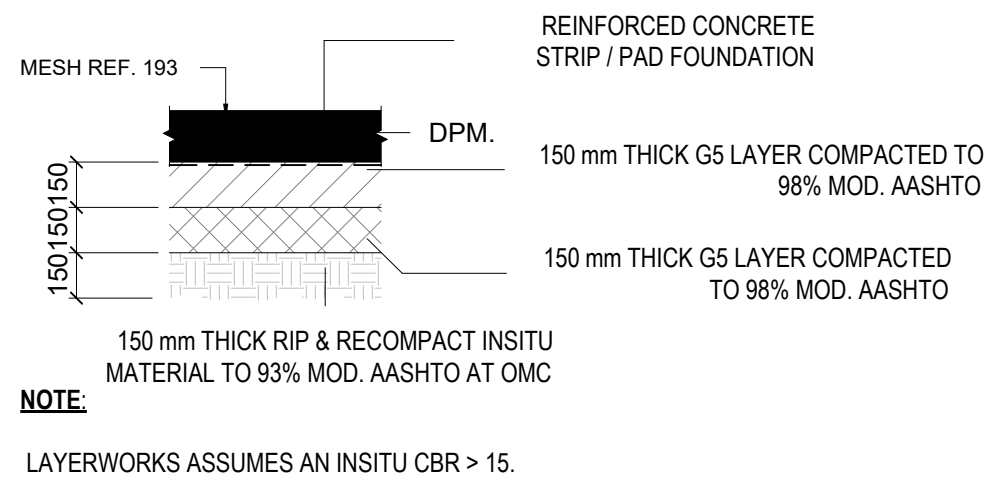

LAYERWORKS DETAIL: SURFACEBED
Scale 1:25

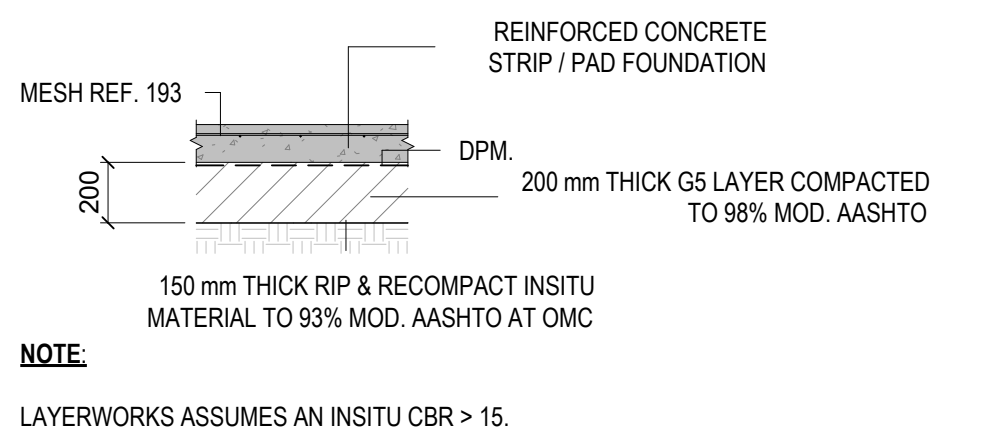

LAYERWORKS DETAILS: FOUNDATIONS
Scale 1:25

COLUMN SCHEDULE	
TYPE	DESCRIPTION
CL01	440x440 BRICK PIER

BASE FOUNDATION SCHEDULE	
TYPE	DESCRIPTION
BT01	1000x1000x300 RC BASE

STRIP FOOTING FOUNDATION SCHEDULE	
TYPE	DESCRIPTION
SF01	700x300 S.F

LEGEND			
TOC	TOP OF CONCRETE	CJ	CONSTRUCTION JOINT
TOW	TOP OF WALL	SJ	SAW CUT JOINT
D/S	DOWNSTAND CONCRETE	IJ	ISOLATION JOINT
U/S	UPSTAND CONCRETE	FB	FULL BORE OUTLET
RWP	RAINWATER PIPE		

KEY:	
	NEW WALL
	EXISTING WALL TO REMAIN
	EXISTING WALL TO BE DEMOLISHED

ALL DIMENSIONS TO BE CHECKED ON SITE PRIOR TO THE COMMENCEMENT OF ANY WORK. ANY DISCREPANCIES TO BE REPORTED TO THE AUTHOR IMMEDIATELY. THIS DRAWING IS TO BE READ IN CONJUNCTION WITH ALL ARCHITECTURAL AND STRUCTURAL DRAWINGS.

- NOTES
- FOR GENERAL NOTES, REFER TO DRAWING.
 - DRAWINGS ARE NOT TO BE SCALED. ALL LEVELS AND DIMENSIONS TO BE VERIFIED ON SITE PRIOR TO COMMENCEMENT OF WORKS. ANY DISCREPANCIES TO BE BROUGHT TO THE ENGINEER / ARCHITECTS ATTENTION IMMEDIATELY.
 - THIS DRAWING IS TO BE READ IN CONJUNCTION WITH ALL OTHER DRAWINGS, SCHEDULES AND SPECIFICATIONS RELATED TO THIS PROJECT.
 - ALL BUILDING WORK AND MATERIALS ARE TO COMPLY WITH LOCAL AUTHORITY'S REQUIREMENTS AND ARE TO BE IN ACCORDANCE WITH SANS 10400 NATIONAL BUILDING REGULATIONS.

ISSUE / REVISION		
NO	DESCRIPTION	DATE
A	ISSUED FOR TENDER	2022/11/10

CLIENT LDoE / THE MVULA TRUST



CONSULTANT

SIST ENGINEERS
SIMPLE INNOVATIVE SOLUTIONS ON TIME
22 SMISO NKWANYANA/GOBLE ROAD,
P.O BOX 3630 DURBAN, 3630
KWAZULU-NATAL, SOUTH AFRICA
TEL : +27 31 065 1099
www.sistengineers.co.za
Email : talu@sistengineers.co.za

PROJECT

PROPOSED PERMANENT SANITATION
FACILITIES FOR DUVHUEDZA PRIMARY
SCHOOL

DRAWING TITLE

BLOCK D
GRADE R ENVIRO - LOO VIP
ABLUTION

DRAWING CHECKS			
DESIGNED	DRAWN	CHECKED BY	DATE
T.MUDAU	S.KHOMO	T.MUDAU	2022/11/10

PROFESSIONAL APPROVAL
ENGINEER: T.MUDAU PR REG. No: 201430310
SIGNATURE: DATE: 2022-11-10

DISCIPLINE				
STRUCTURES				
DRAWING NUMBER				
PROJECT	ROLE	DRAWING NO	STAT	REV
SIST221101	SE	103	T	A

P: PRELIMINARY / C: CONSTRUCTION / D: DRAFT / T: TENDER / A: AS BUILT

SCALE A1
As indicated