


FLOOR PLAN

1:100

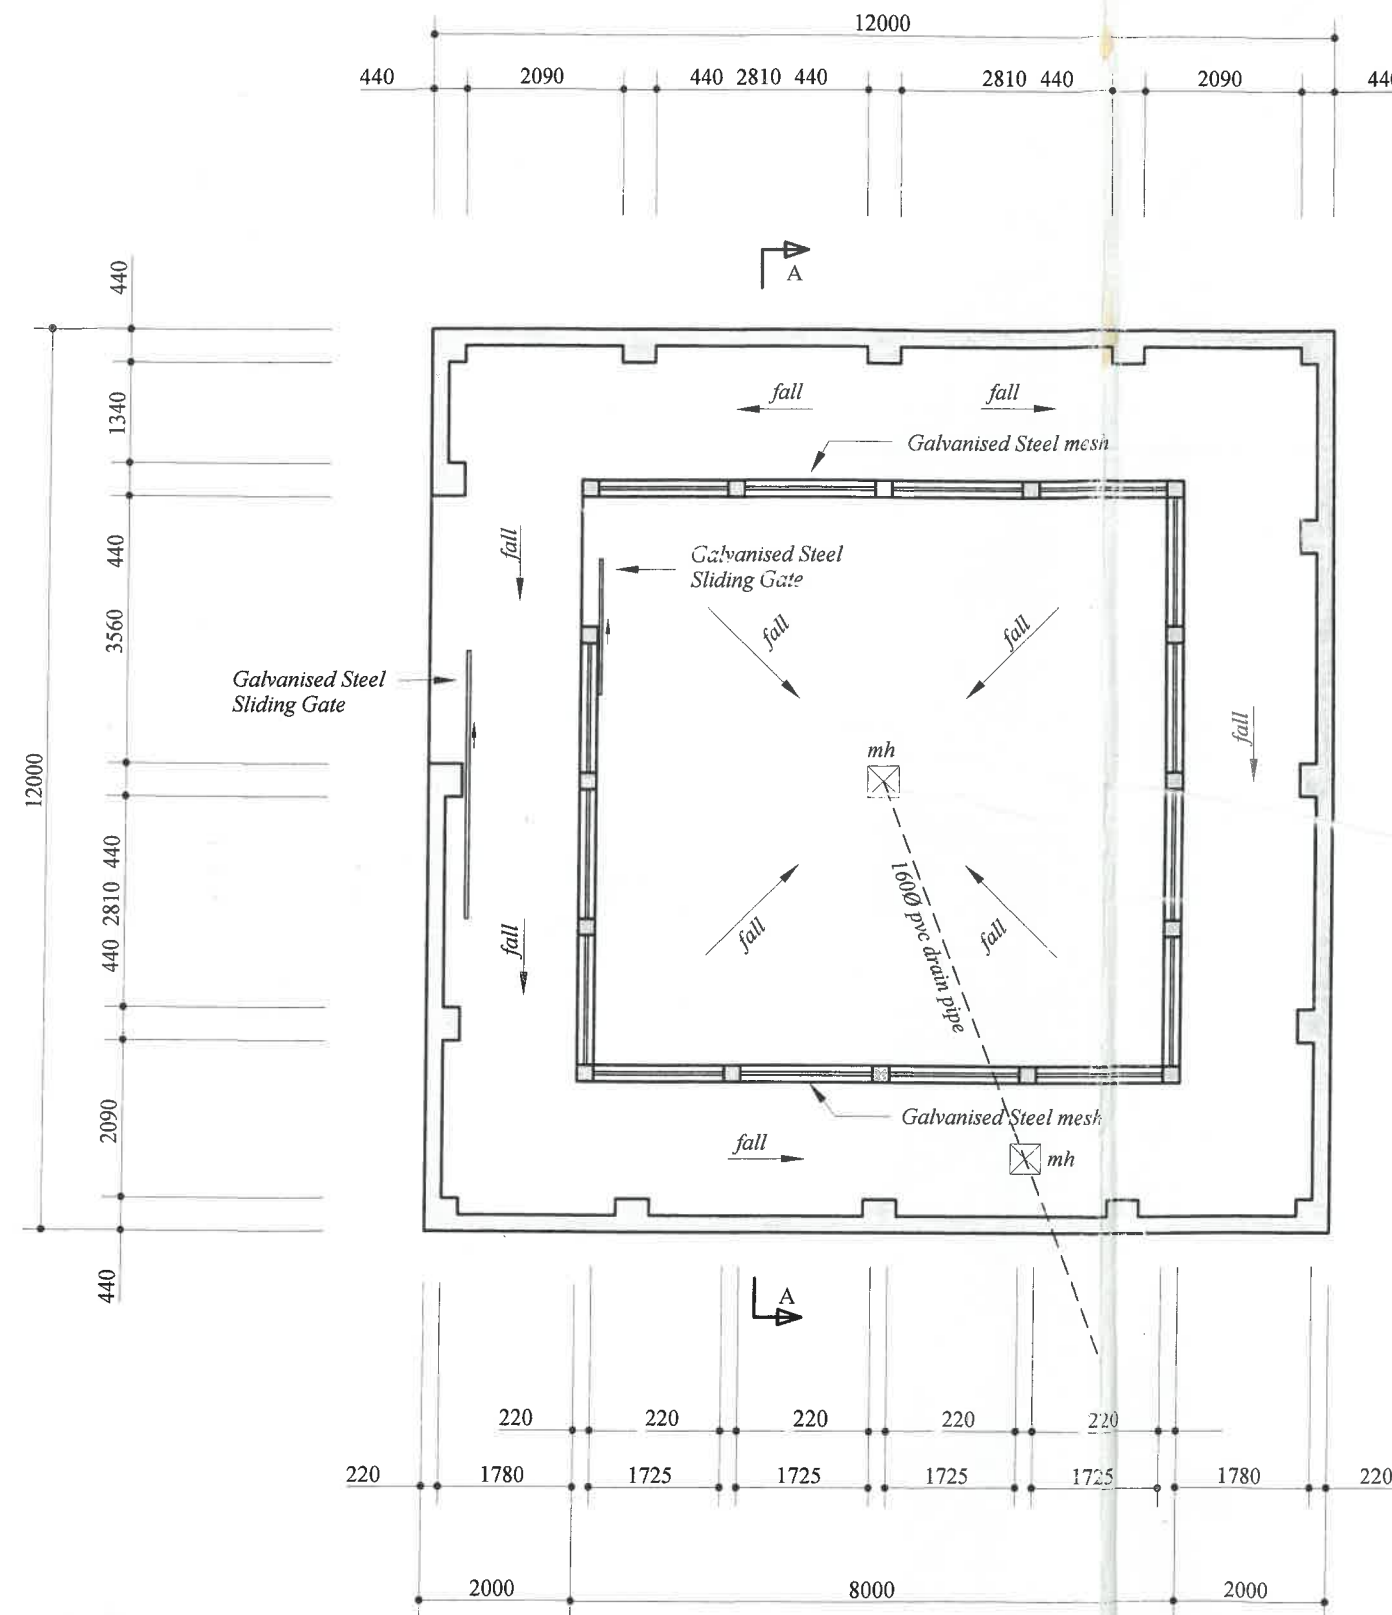

No final inspection
will be carried out
after 12h00 on a Friday

No person shall remove or prune
any tree within a Municipal Road
reserve without the prior permission,
in writing being obtained from the
Municipality.

Geen persoon sal enige boom vanaf 'n
Munisipale pad reserve verwyder of
oef sonder die skriftelike
toestemming van die Munisipaliteit.

GEORGE MUNICIPALITY

APPROVED subject to Section 7(1)(a) of the
National Building Regulations & Building
Standards Act 1977 (Act 103/1977).

The approval hereby granted expires after 12
months of date of approval unless erection of
the building is commenced within the said
period, or unless the period is extended
through a written approval.

GEORGE MUNICIPALITY

APPROVED

DATE: 10/3/09 PLAN NO: 149/09

Building Control Officer

GEORGE MUNICIPALITY

APPROVED

DATE: 10/3/09 PLAN NO: 149/09

Plans Examiner

EDEN DISTRICT MUNICIPALITY,
MUNICIPAL HEALTH SERVICES
RESERVES THE RIGHT TO COMMENT ON ISSUES
NOT MENTIONED ON THE ORIGINAL PLANS.

Date: 2/3/09 Signature: [Signature]

NOTES :

1. All dimensions must be checked
on site before commencing work.
2. All work must be carried out in
accordance with the National
Building Regulations.
3. All building material must be
SABS approved.

AREA:

Building 64,00m²



Draughting
Services

M. Swart PrArchT Reg.No. T1463
6 Hortensia Avenue
George 6529
044-8736384 0823419000
marius.swart@gmail.com

PROPOSED ADDITION
FOR GEORGE
AIPTS COMPANY

FLOOR PLAN

SIGNATURE:

DATE: FEBRUARY 2009

SCALE: 1:100

PLAN NO: PA20902A