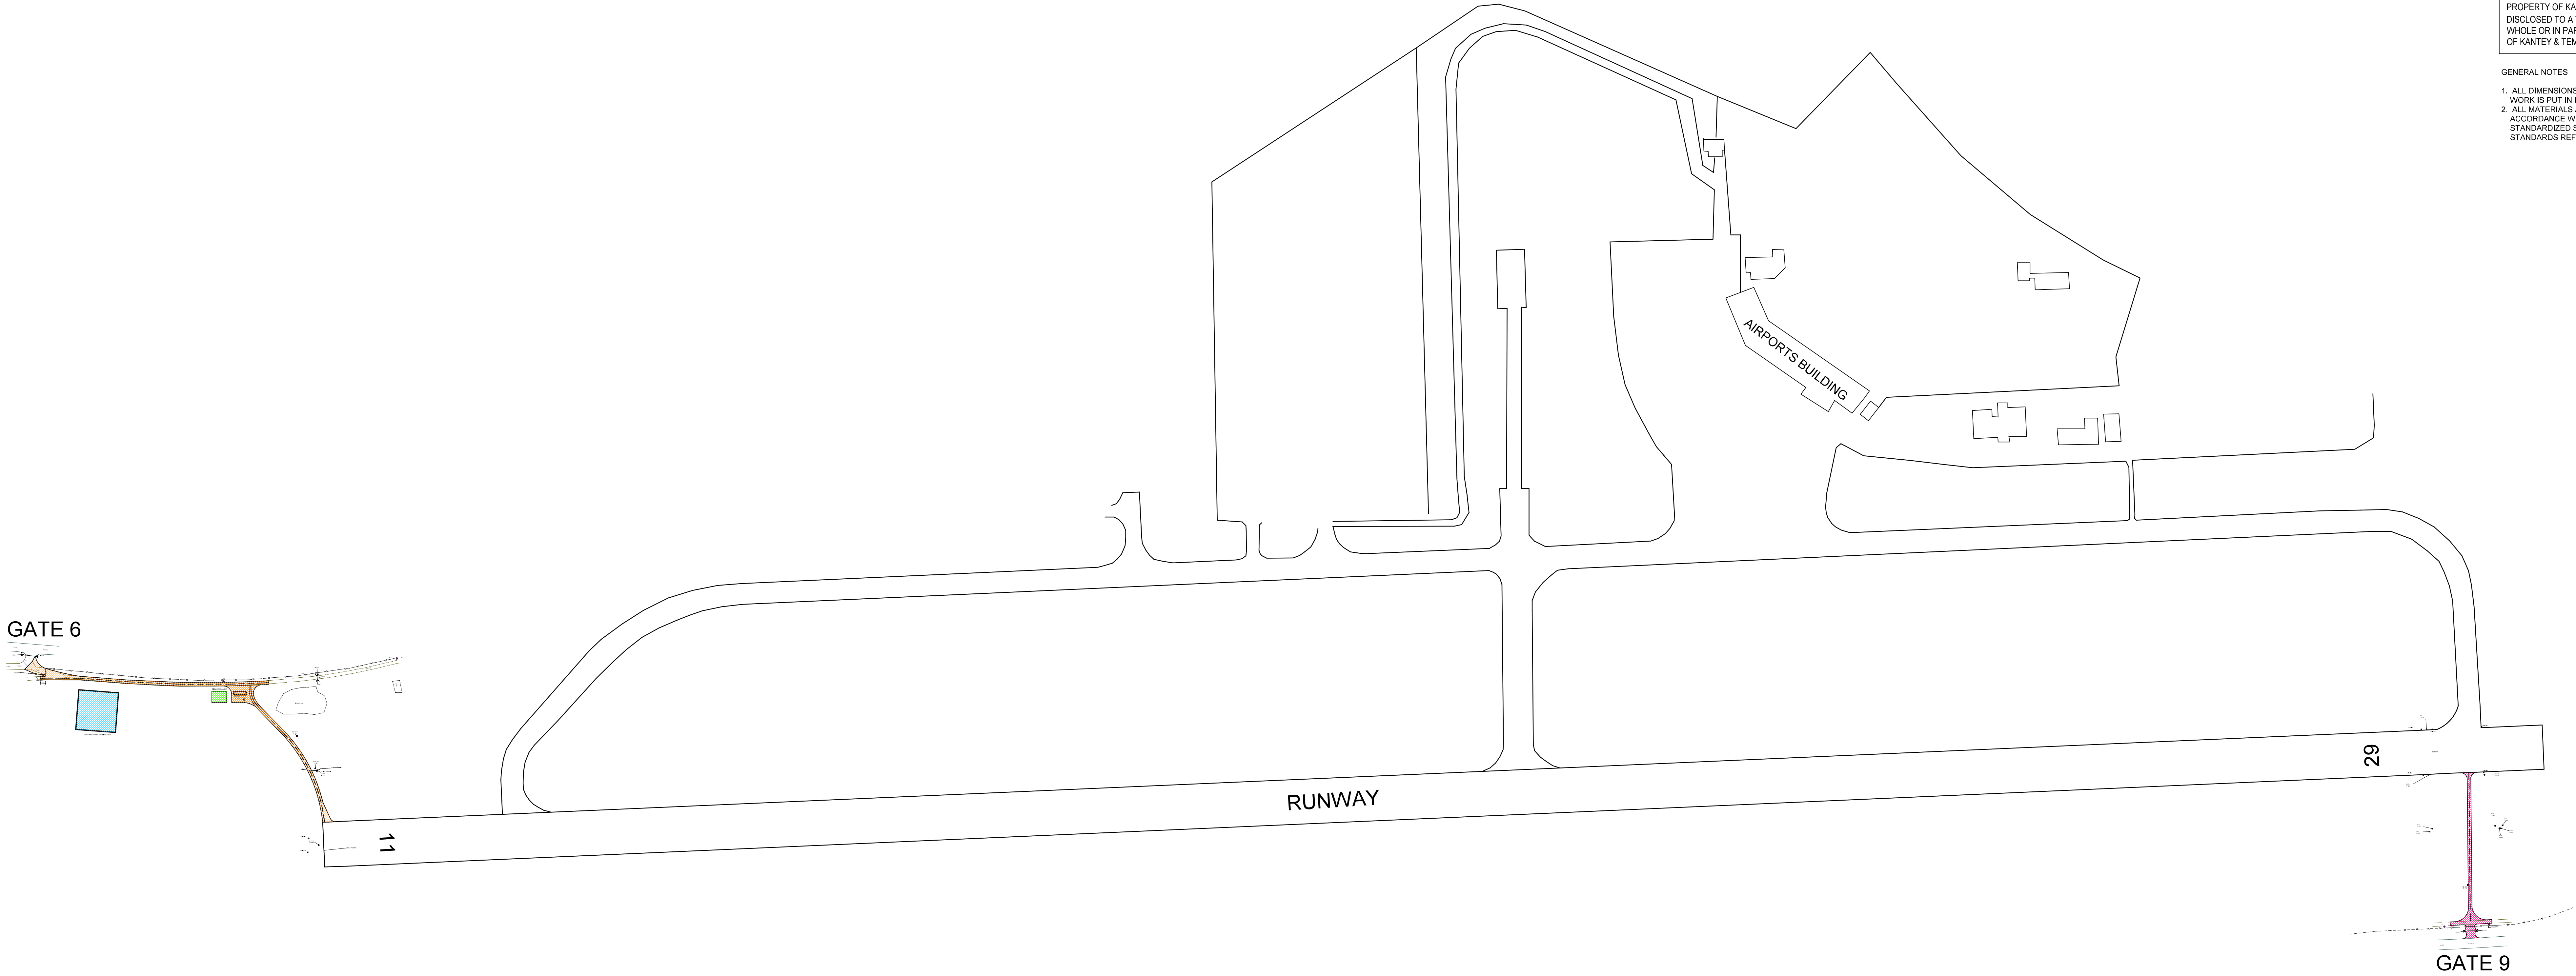


 
 


COPYRIGHT
THIS DRAWING AND DESIGN ARE CONFIDENTIAL AND THE PROPERTY OF KANTEY & TEMPLER AND MAY NOT BE DISCLOSED TO A THIRD PARTY. COPIED/REPRODUCED IN WHOLE OR IN PART, WITHOUT THE WRITTEN PERMISSION OF KANTEY & TEMPLER.

- GENERAL NOTES
1. ALL DIMENSIONS TO BE CHECKED ON SITE BEFORE ANY WORK IS PUT IN HAND.
 2. ALL MATERIALS AND WORKMANSHIP ARE TO BE IN ACCORDANCE WITH THE LATEST EDITION OF THE STANDARDIZED SPECIFICATION, SABS 1200 AND THE STANDARDS REFERRED TO THEREIN.




AIRSIDE ACTIVITY AREAS

-  GATE 9 ROAD TO RUNWAY 29
-  GATE 6 ROADS TO RUNWAY 11 & SIMULATION PARKING
-  CONTRACTORS CAMP SITE AREA
-  PROPOSED SIMULATION AREA

0	FOR CONSTRUCTION	CAL	09-05-18	NA
No	Description	Drw	Date	App


REVISIONS

	Initials	Date
Designed	CAL	01-09-16
Drawn	CAL	01-09-16
Project Eng	NA	01-09-16
Approved	NA	01-09-16



KANTEY & TEMPLER
CONSULTING ENGINEERS
Engineering African Development
P O BOX 416 GEORGE SOUTH AFRICA 6039 TEL +27 44 814 2177

Client



GEORGE AIRPORT
AIRPORTS COMPANY SOUTH AFRICA

Project

ARFF EMERGENCY & SIMULATOR ROADS

Title

SITE PLAN

Drawing No

G5131-CE-001

Rev No

0