

NOTE 1
SITING AND ERECTION METHODS BY CONTRACTOR, ONE NAME BOARD IN ENGLISH, SHALL BE ERECTED, POSITIONS TO BE DETERMINED BY ENGINEER ON SITE.

NOTE 2
BACKGROUND:
a. TOP SECTION SEMI-MATT WHITE
b. LEFT BOTTOM SECTION: SEMI-MATT WHITE
c. RIGHT BOTTOM SECTION: SEMI-MATT LIGHT GREY


NOTE 3
CONTRACT PERIOD/ CONTRACTOR TEL. – LETTER HEIGHT 102mm

NOTE 4
NAME OF CONTRACTOR – LETTER HEIGHT 152mm


LETTERS
SERIES C, DARK BLUE

BORDER
GREEN NON-REFLECTIVE

EMBLEMS
MAY ONLY BE USED BY MEMBERS AND DISPLAYED IN FULL COLOUR

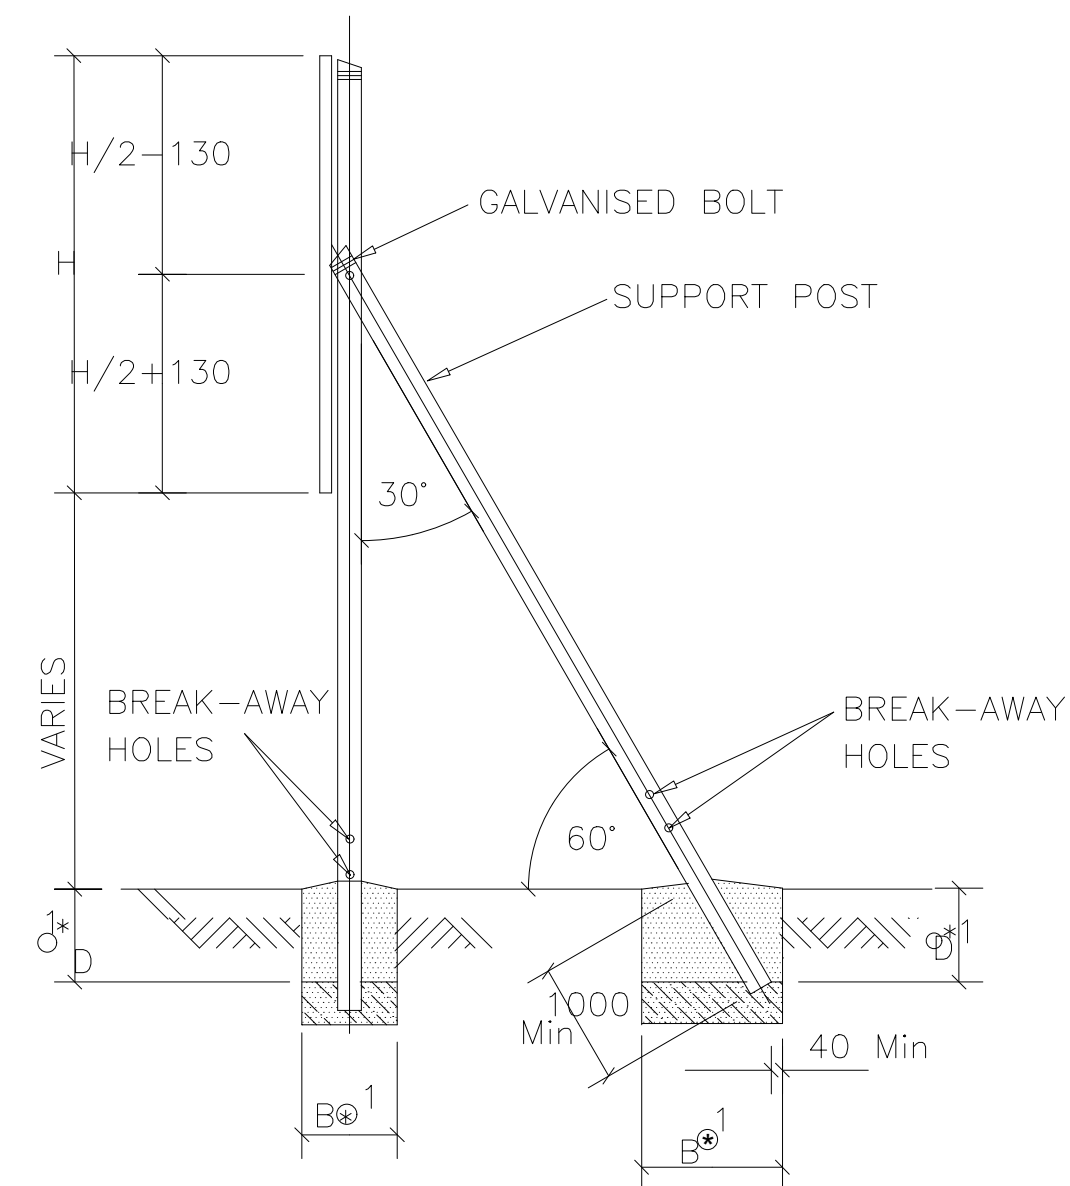


SIDE ELEVATION OF CONSTRUCTION SIGN BOARD
N.T.S.

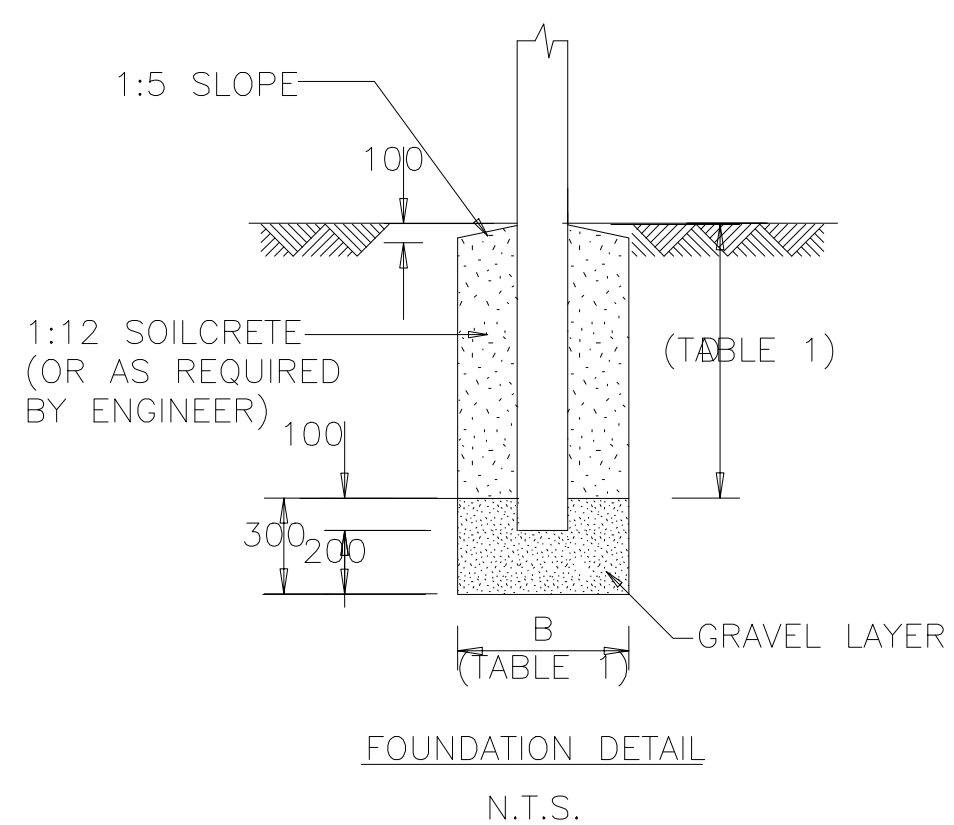


FRONT ELEVATION
SCALE 1:20


TABLE 1				
ERECTION DETAILS				
TYPE POST	UPRIGHT	STAY	D	B
TIMBER POST AND STAY	100mm	80mm	600mm	850mm
TIMBER POST	180mm	–	1000mm	1450mm
D SECTION STEEL POST	100mm x 4mm	–	1000mm	1450mm

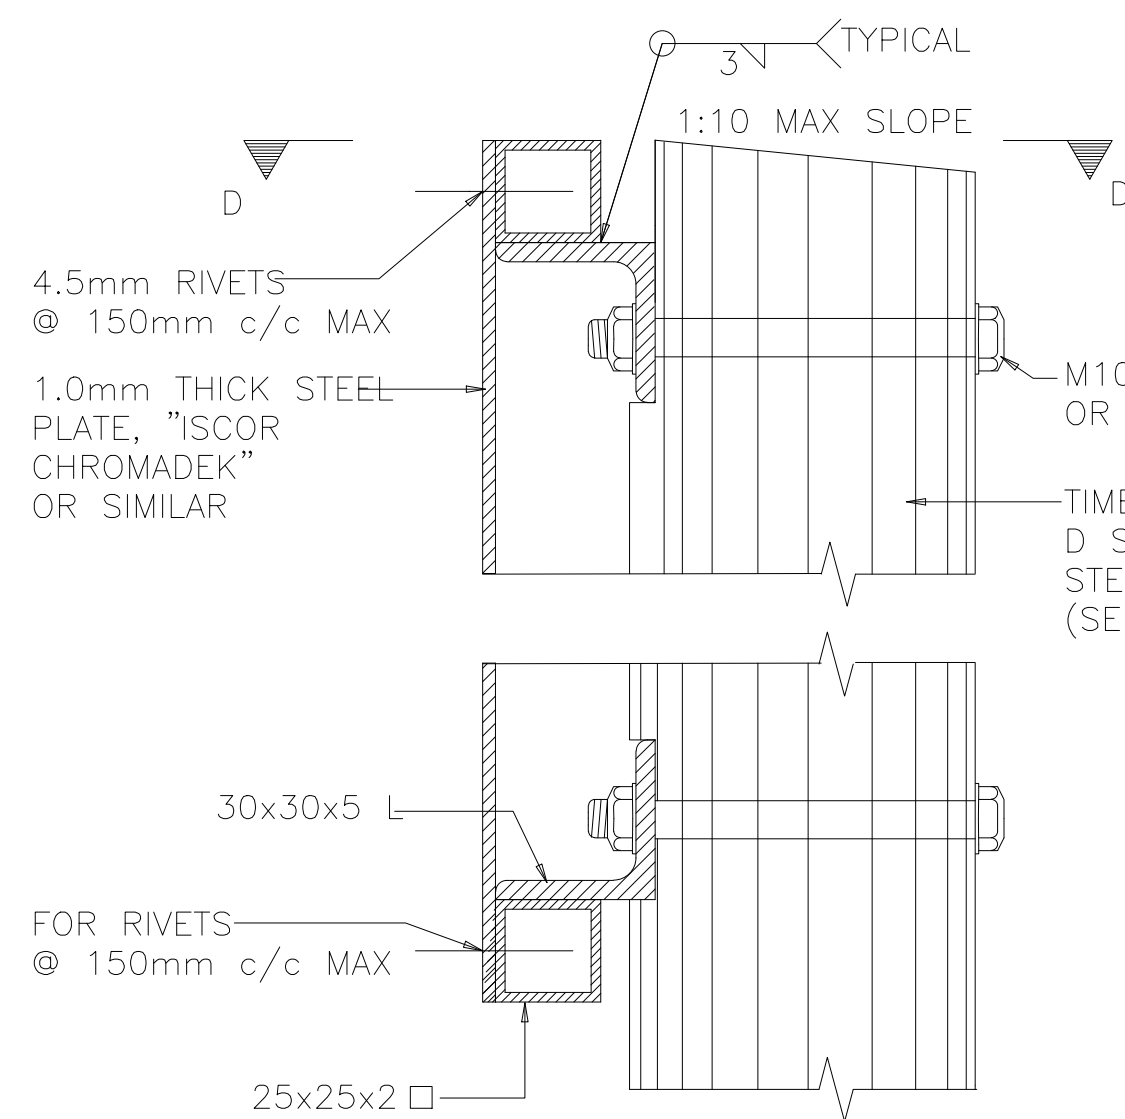


SIDE ELEVATION
N.T.S.

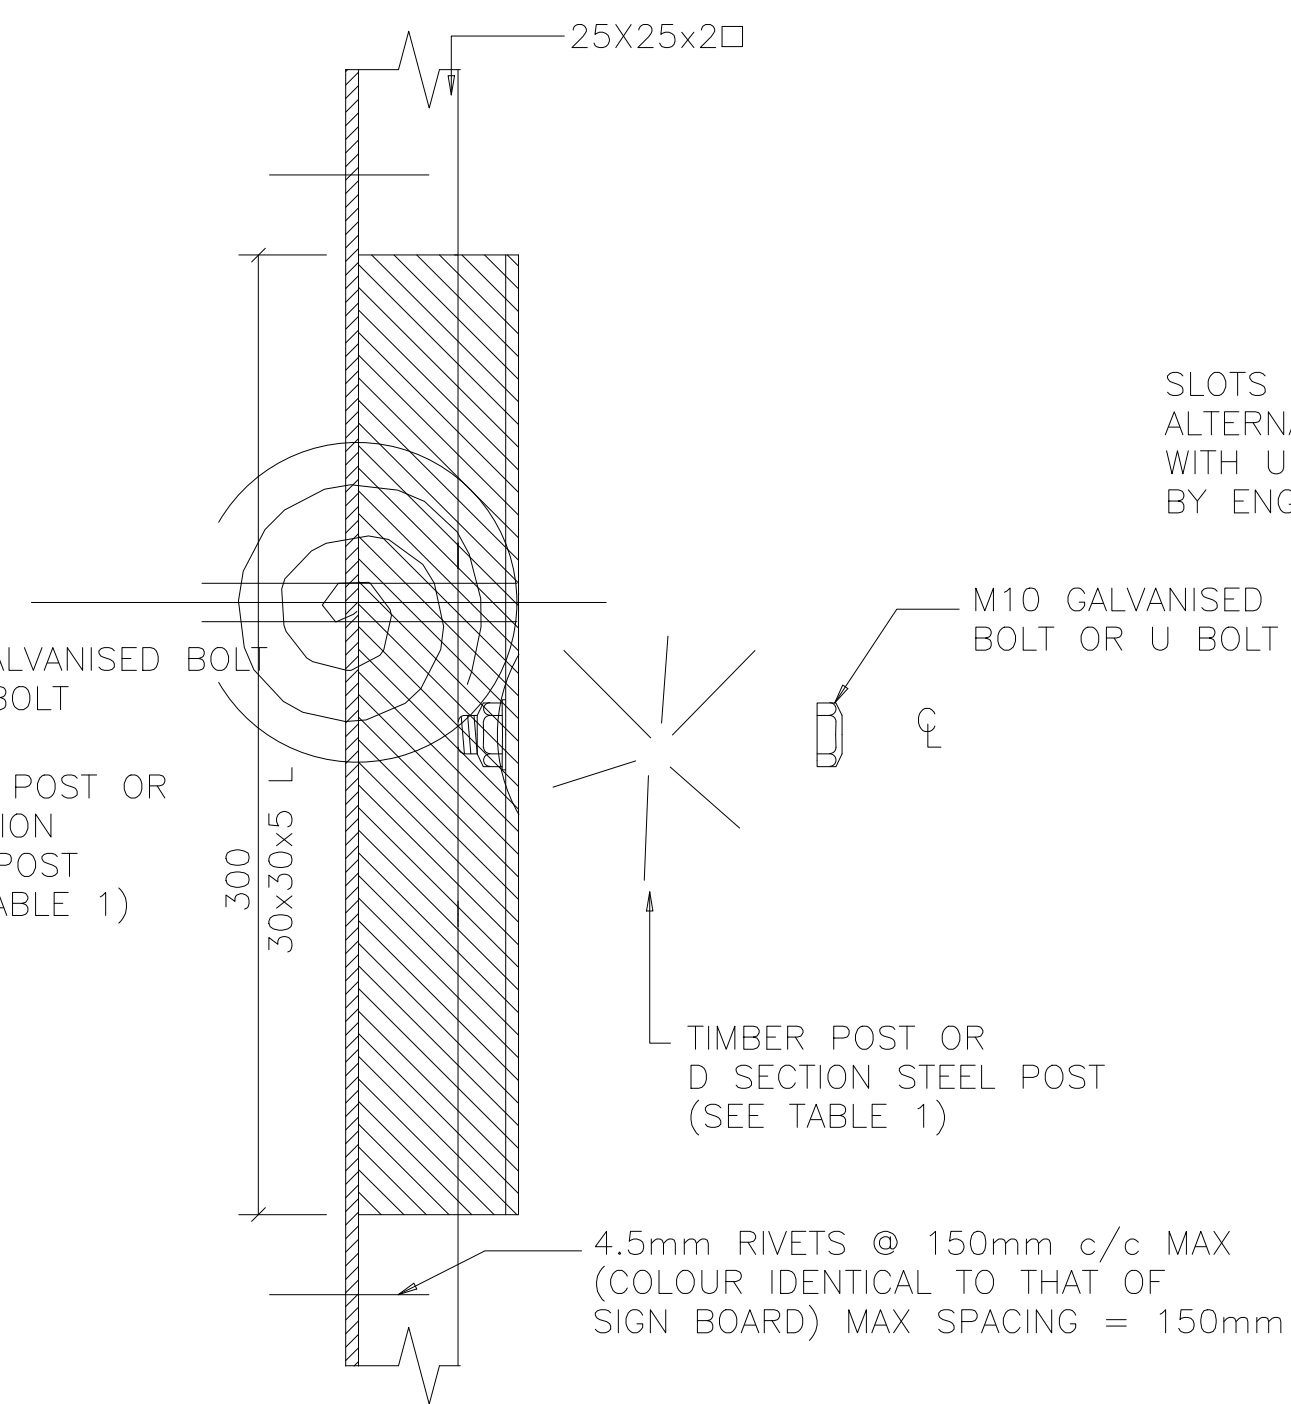


PLAN: SECTION D-D
N.T.S.

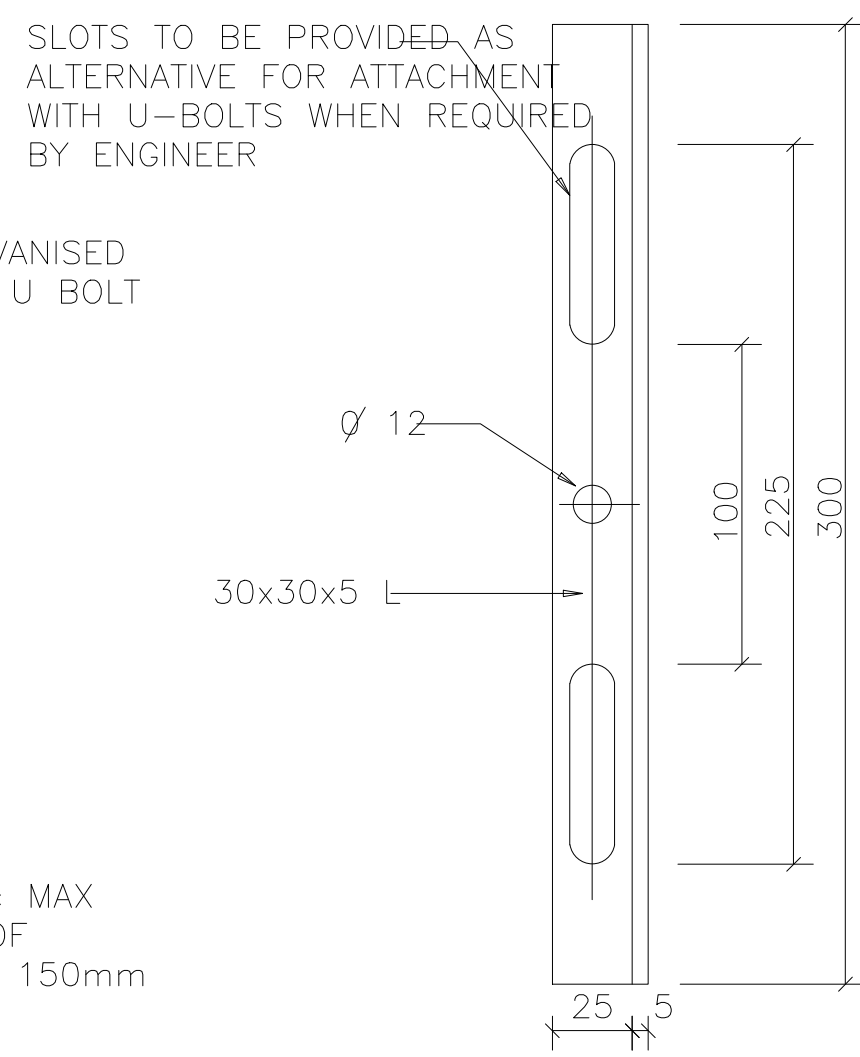

ELEVATION
ERECTION BRACKET
N.T.S.

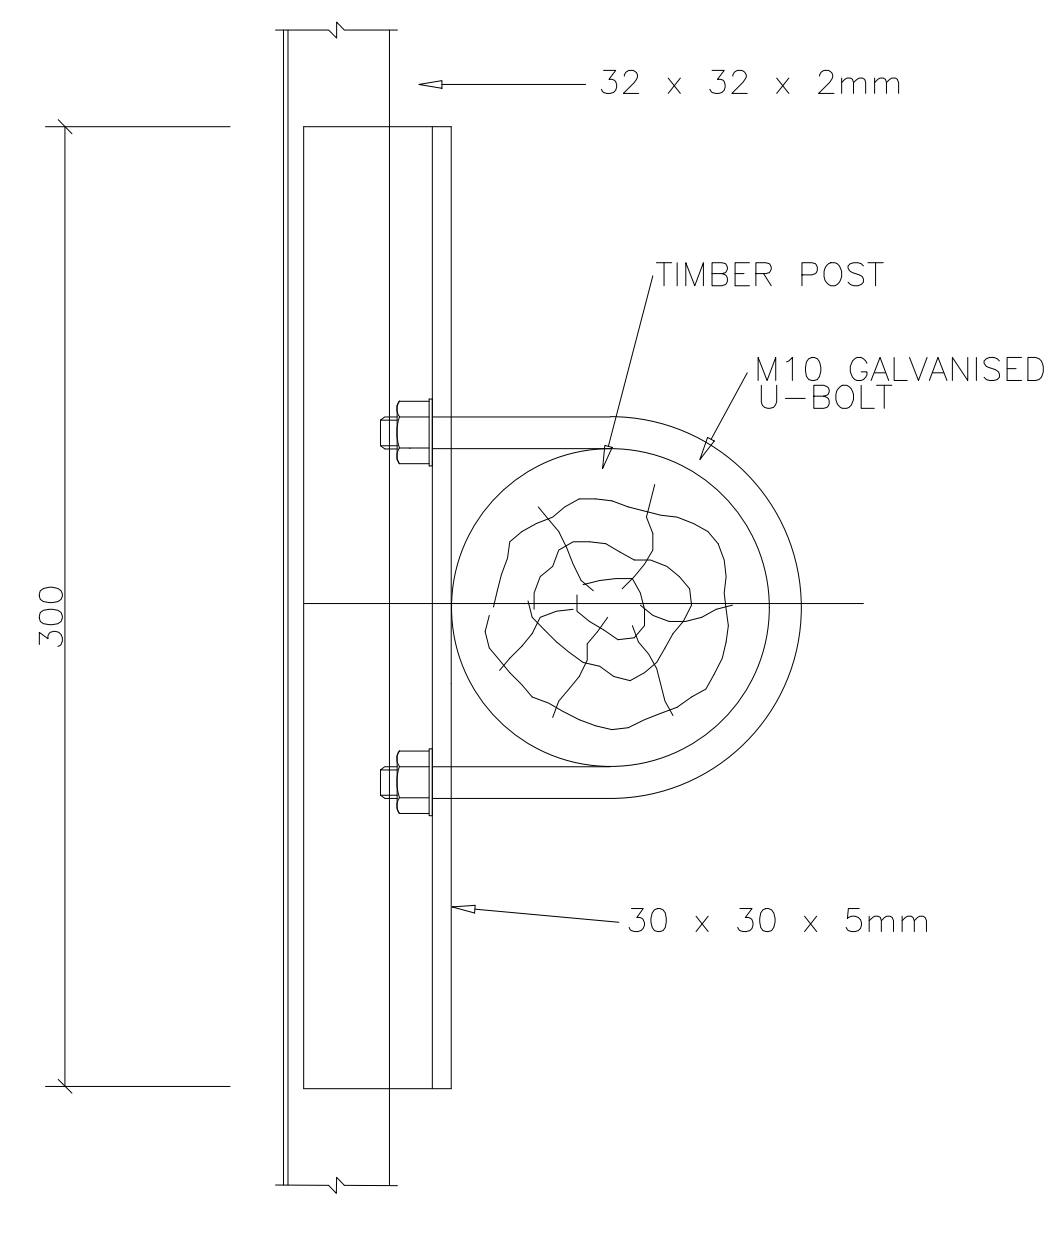

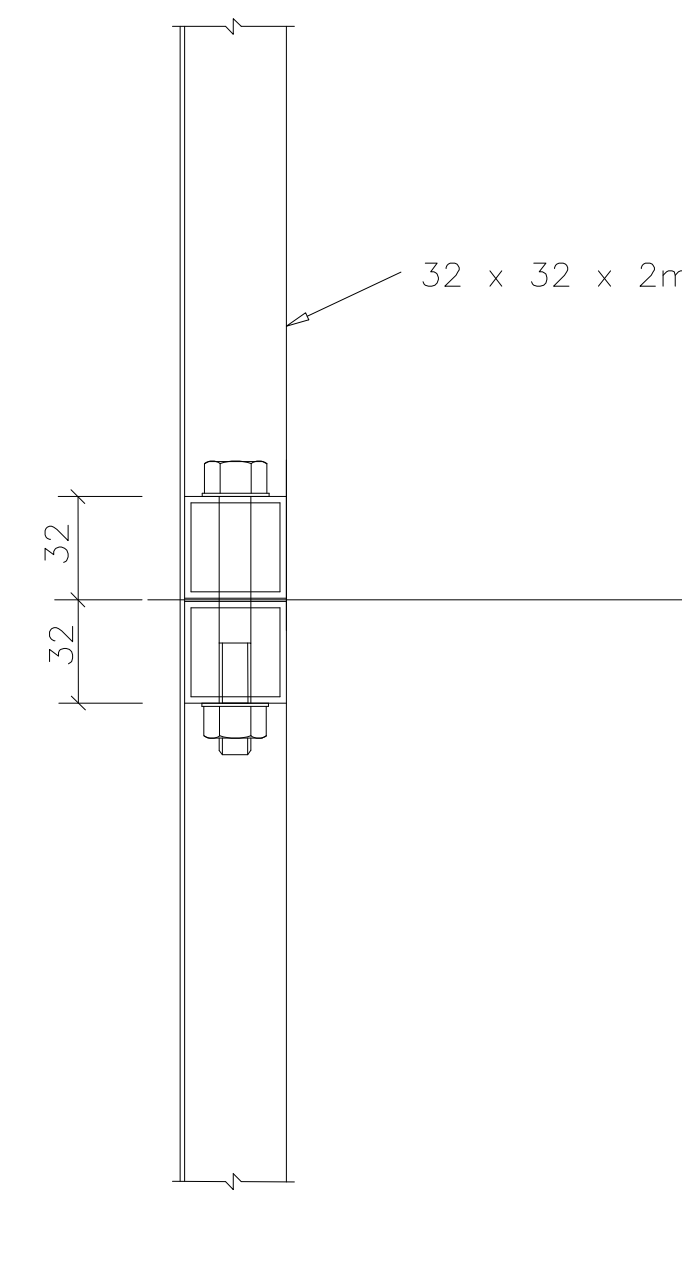

SECTION A-A
(WITH U-BOLT)
N.T.S.



SECTION B-B
(AT JOINT OF SIGN)
N.T.S.

FIXING DETAIL
N.T.S.

REVISIONS		
DATE	INIT	DESCRIPTION
PROJECT		
UPGRADING OF KWAGGAFONTEIN STADIUM WARD 26/25		
CONTRACT NUMBER: THLM/SCM08/2019-2020/TS1G-1		
TITLE		
SIGN BOARD		
CLIENT:		
 <p>THEMBISILE HANI LOCAL MUNICIPALITY</p> <p>Private bag X 0458, Empumalanga, 0458 Tel: 013 986 9100 Fax: 013 986 0995</p>		
CONSULTANT:		
 <p>PHAMELA ENGINEERING SERVICES</p> <p>Unit 101, Office Park, 90 Schoeman Street, Polokwane, 0966 Tel: 015 065 0585 Fax: 086 669 6824</p>		
SCALE ON REDUCED DRAWING 80mm SCALE ON ORIGINAL DRAWING		
DESIGNED F.BALOYI-Pr.ENG	CHECKED F.BALOYI-Pr.ENG	REVISION
DRAWN VL,RATSHIBVUMO	APPROVED F.BALOYI-Pr.ENG	
DATE DECEMBER 2019	SCALE AS SHOWN	
THLM/12/2019/SB/SD-01		0