




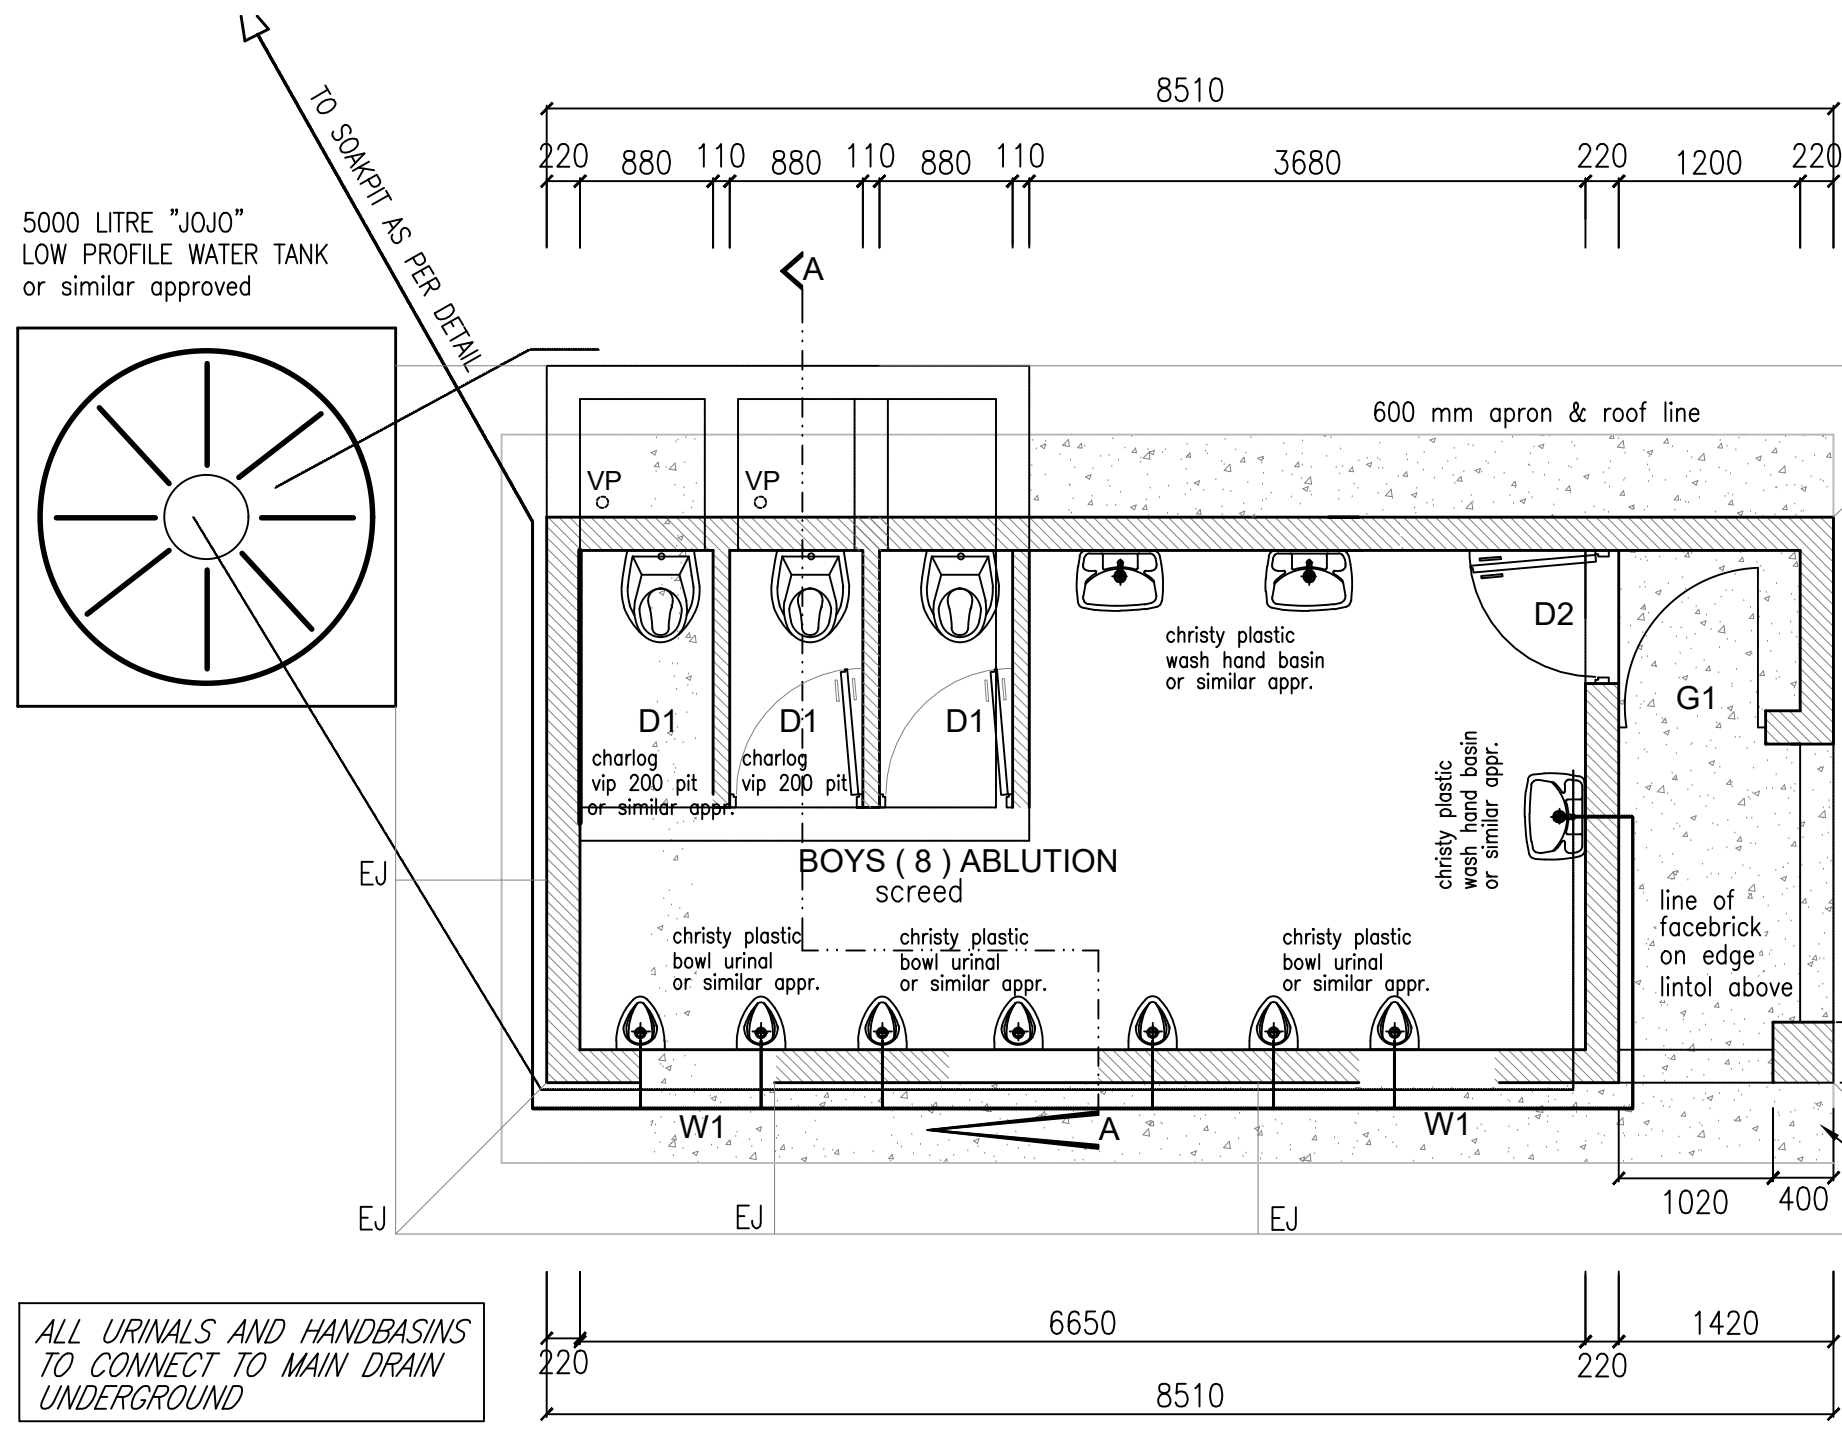


SCALE: 1:50
FLOOR PLAN

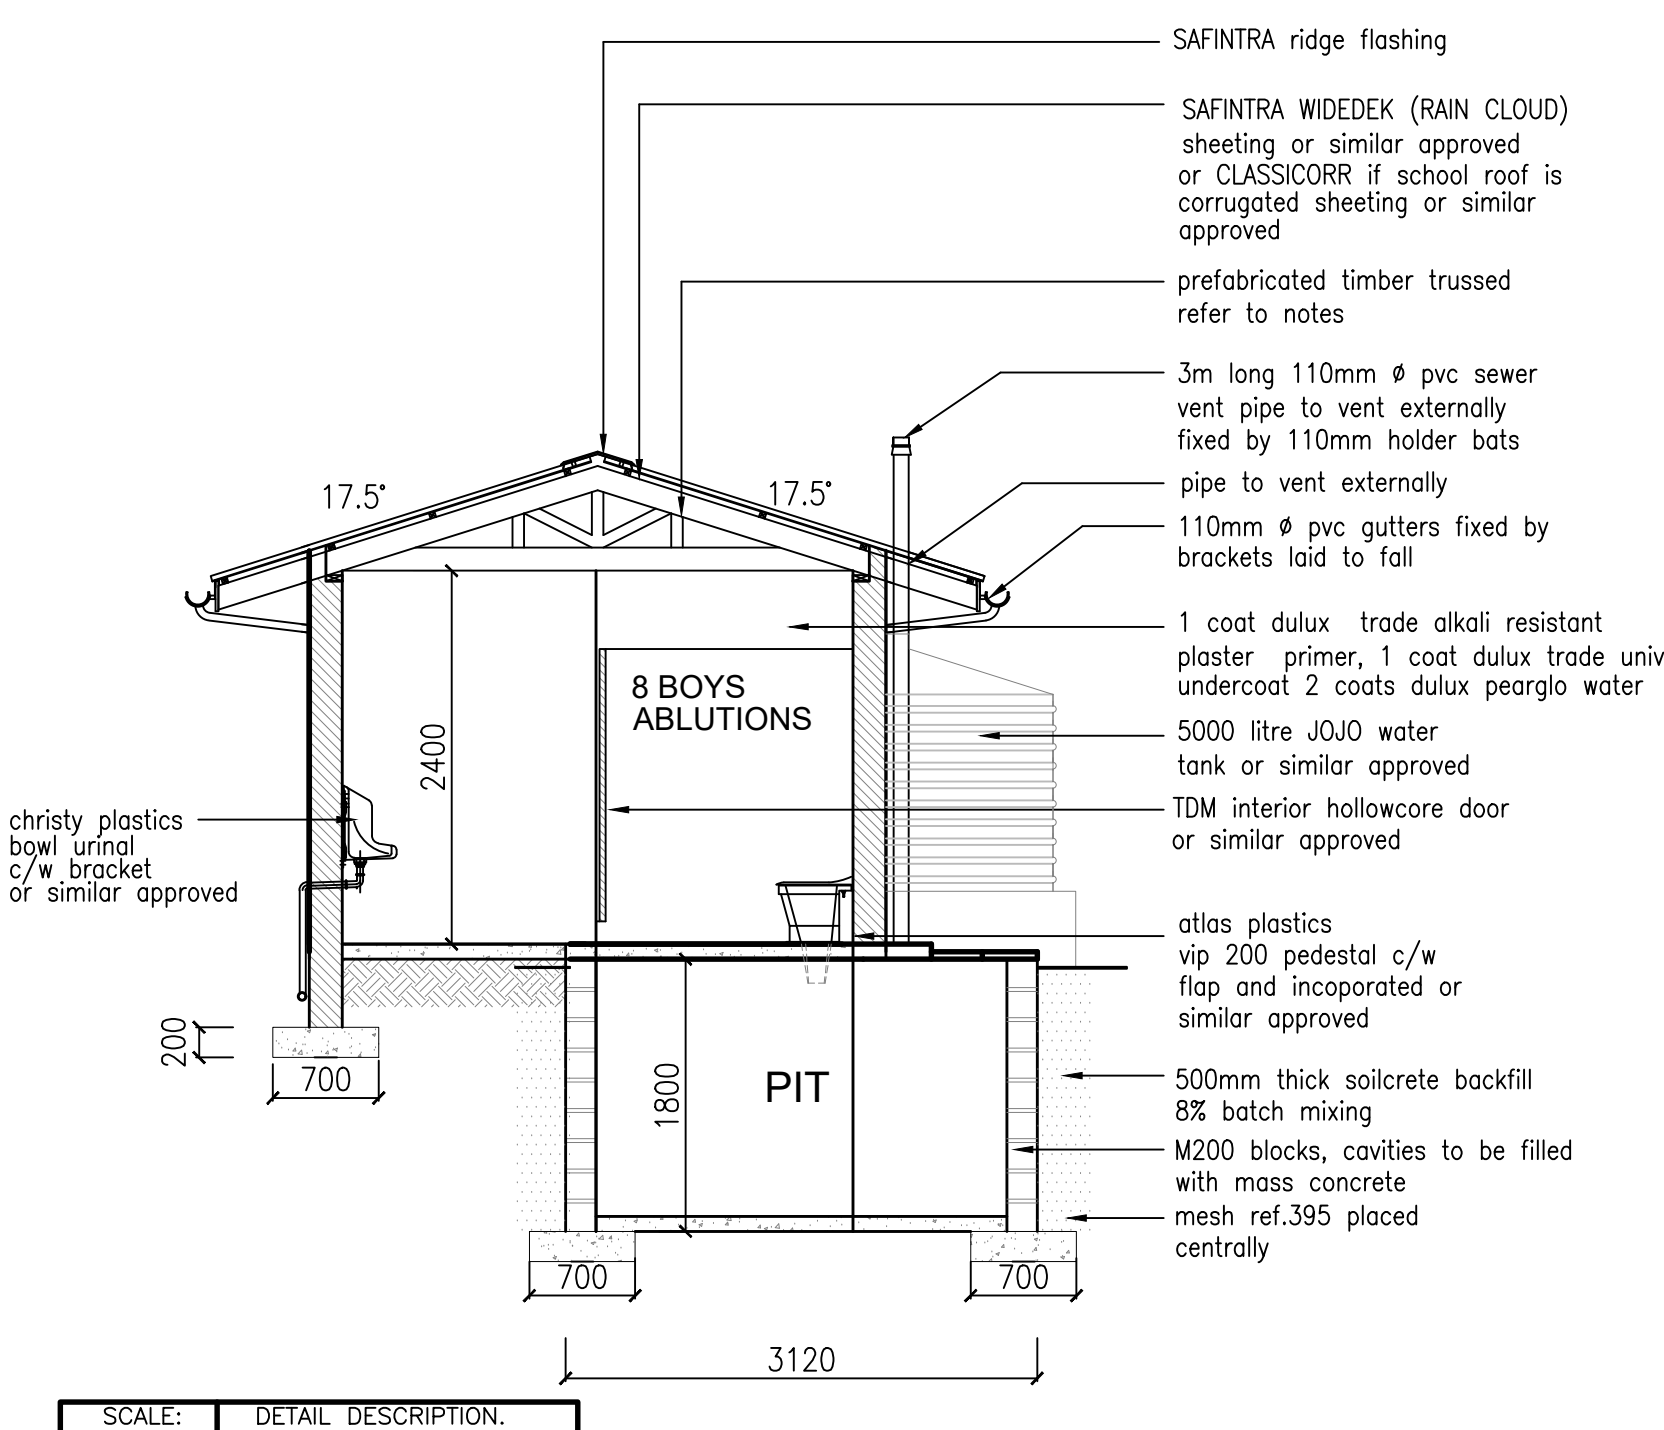


SCALE: 1:50
SECTION A-A

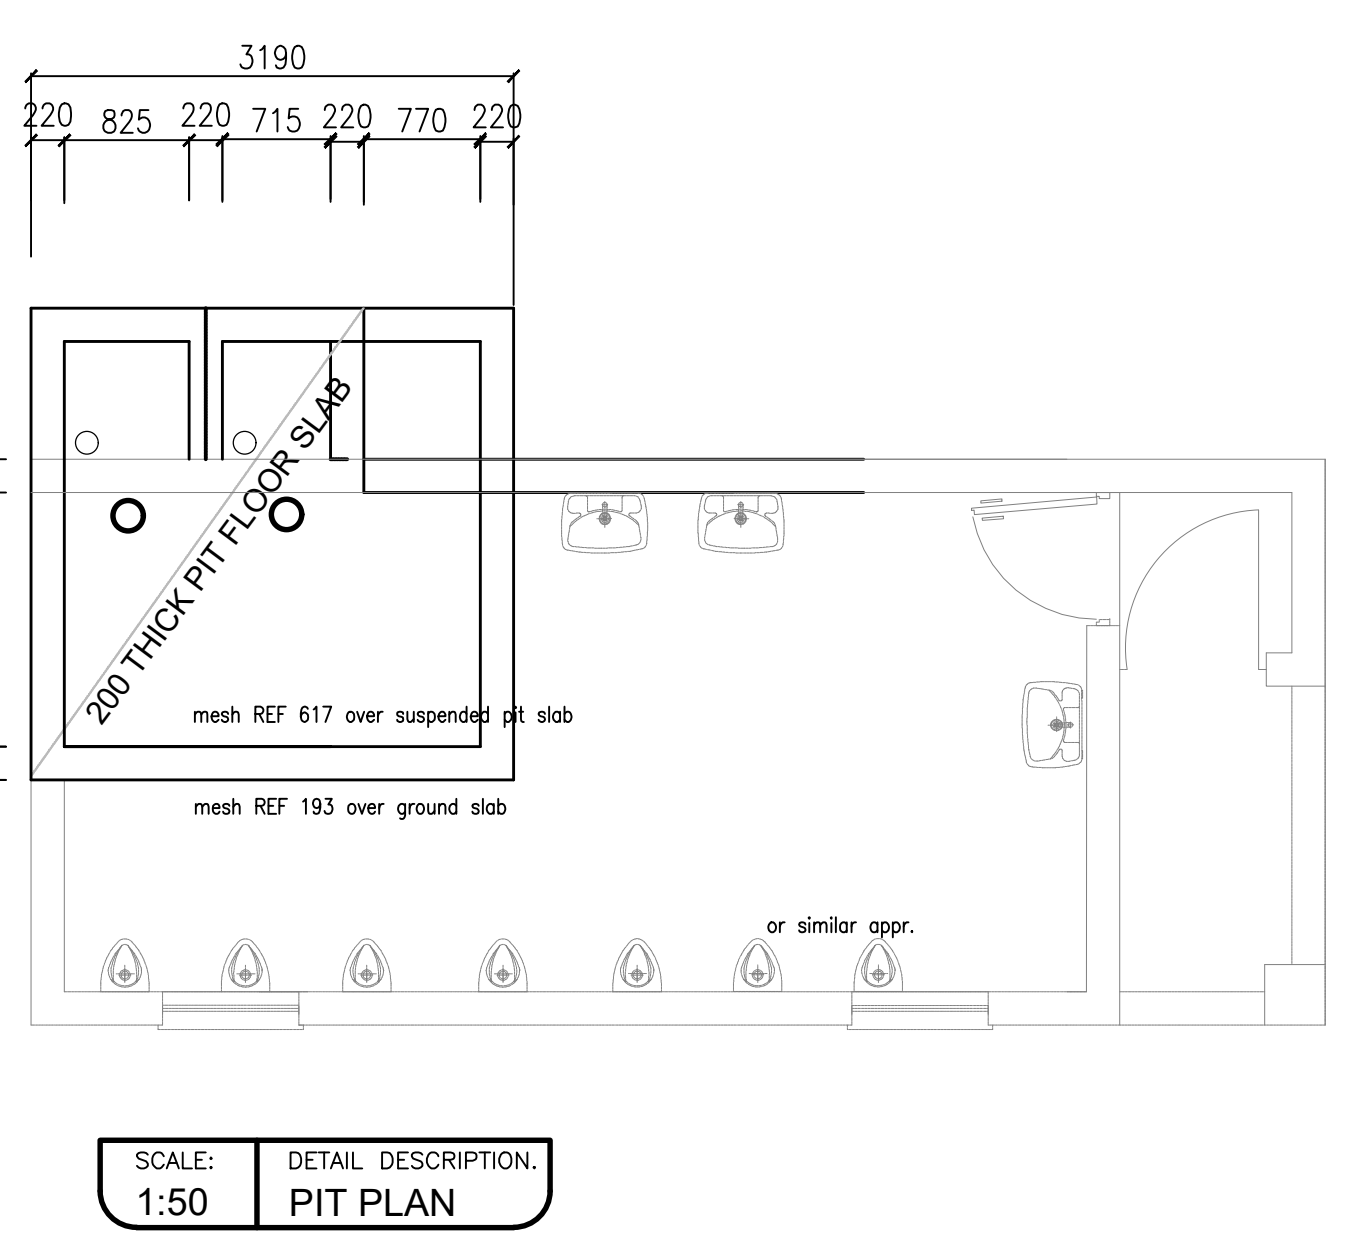


SCALE: 1:50
PIT PLAN

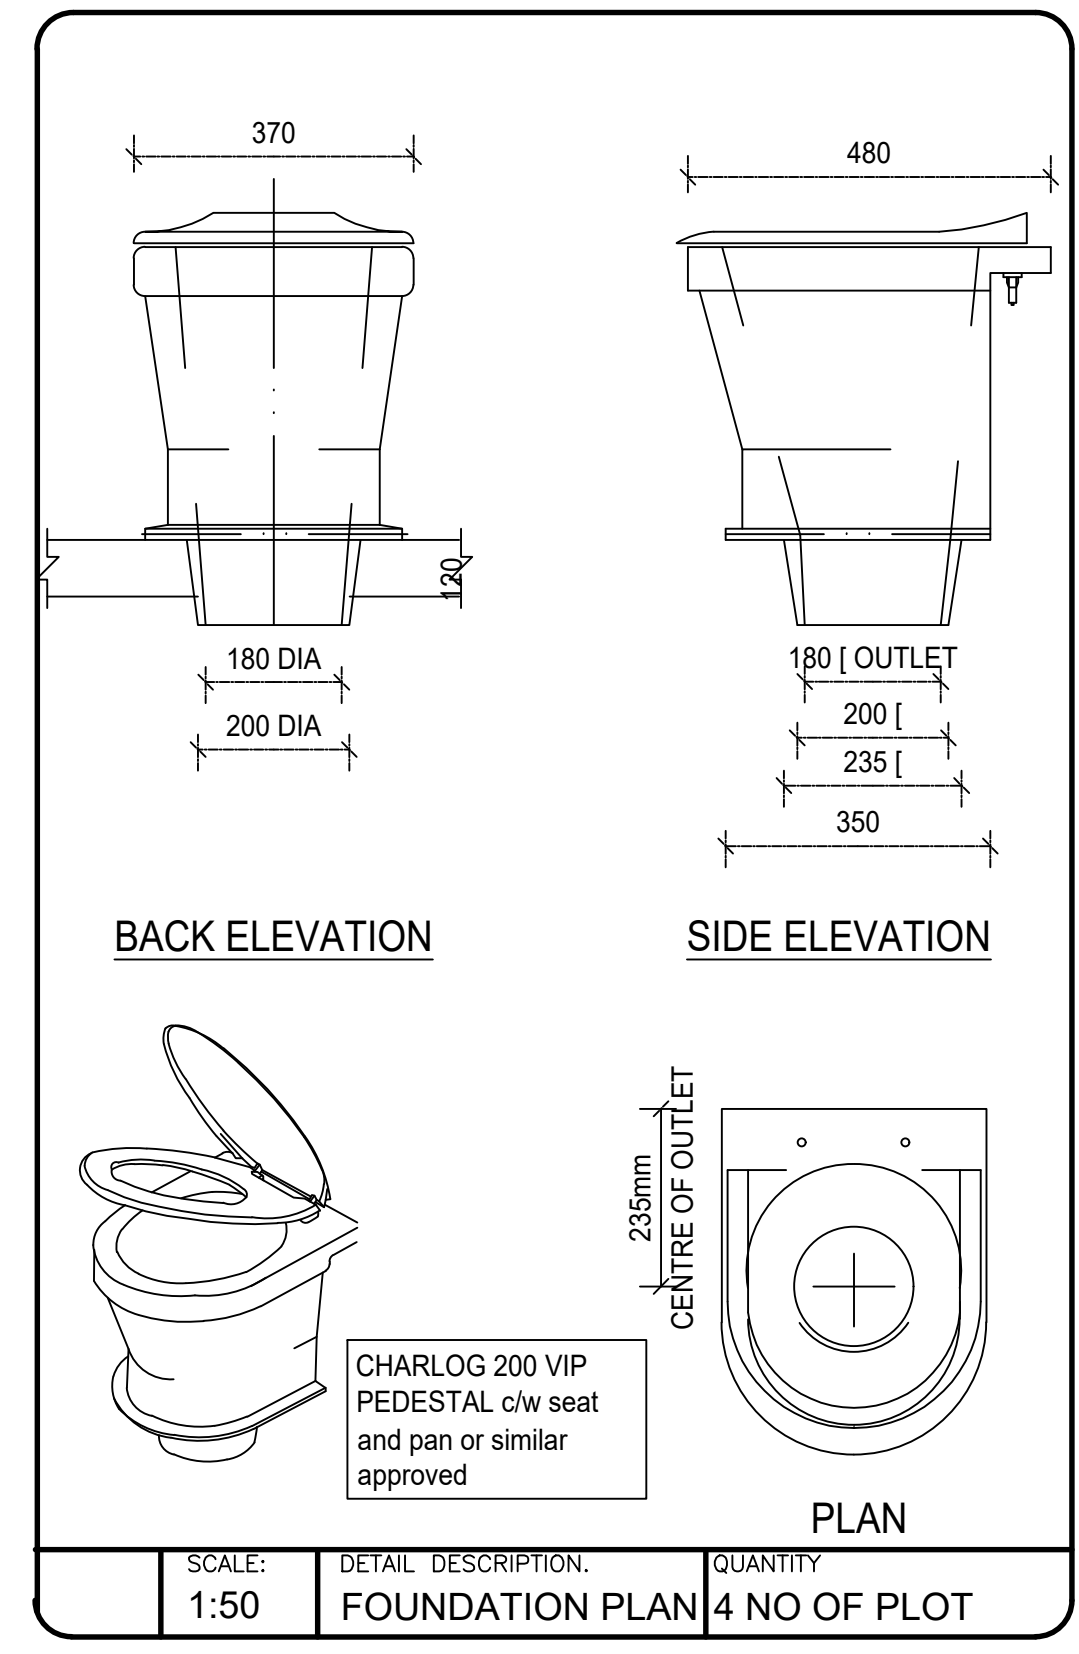


SCALE: 1:50
FOUNDATION PLAN 4 NO OF PLOT

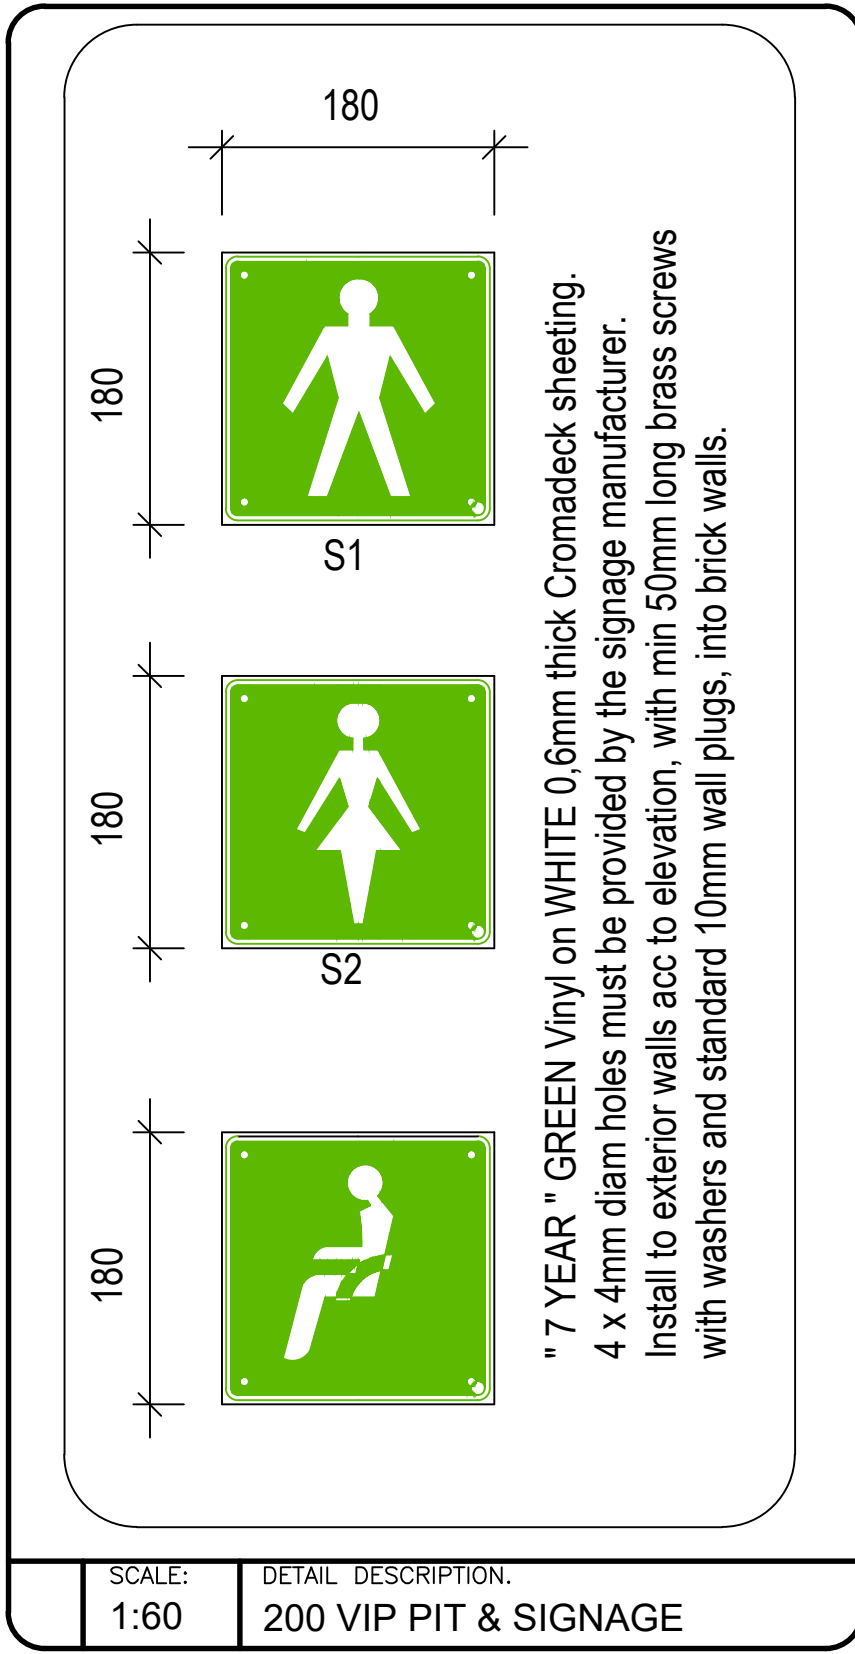


SCALE: 1:60
200 VIP PIT & SIGNAGE

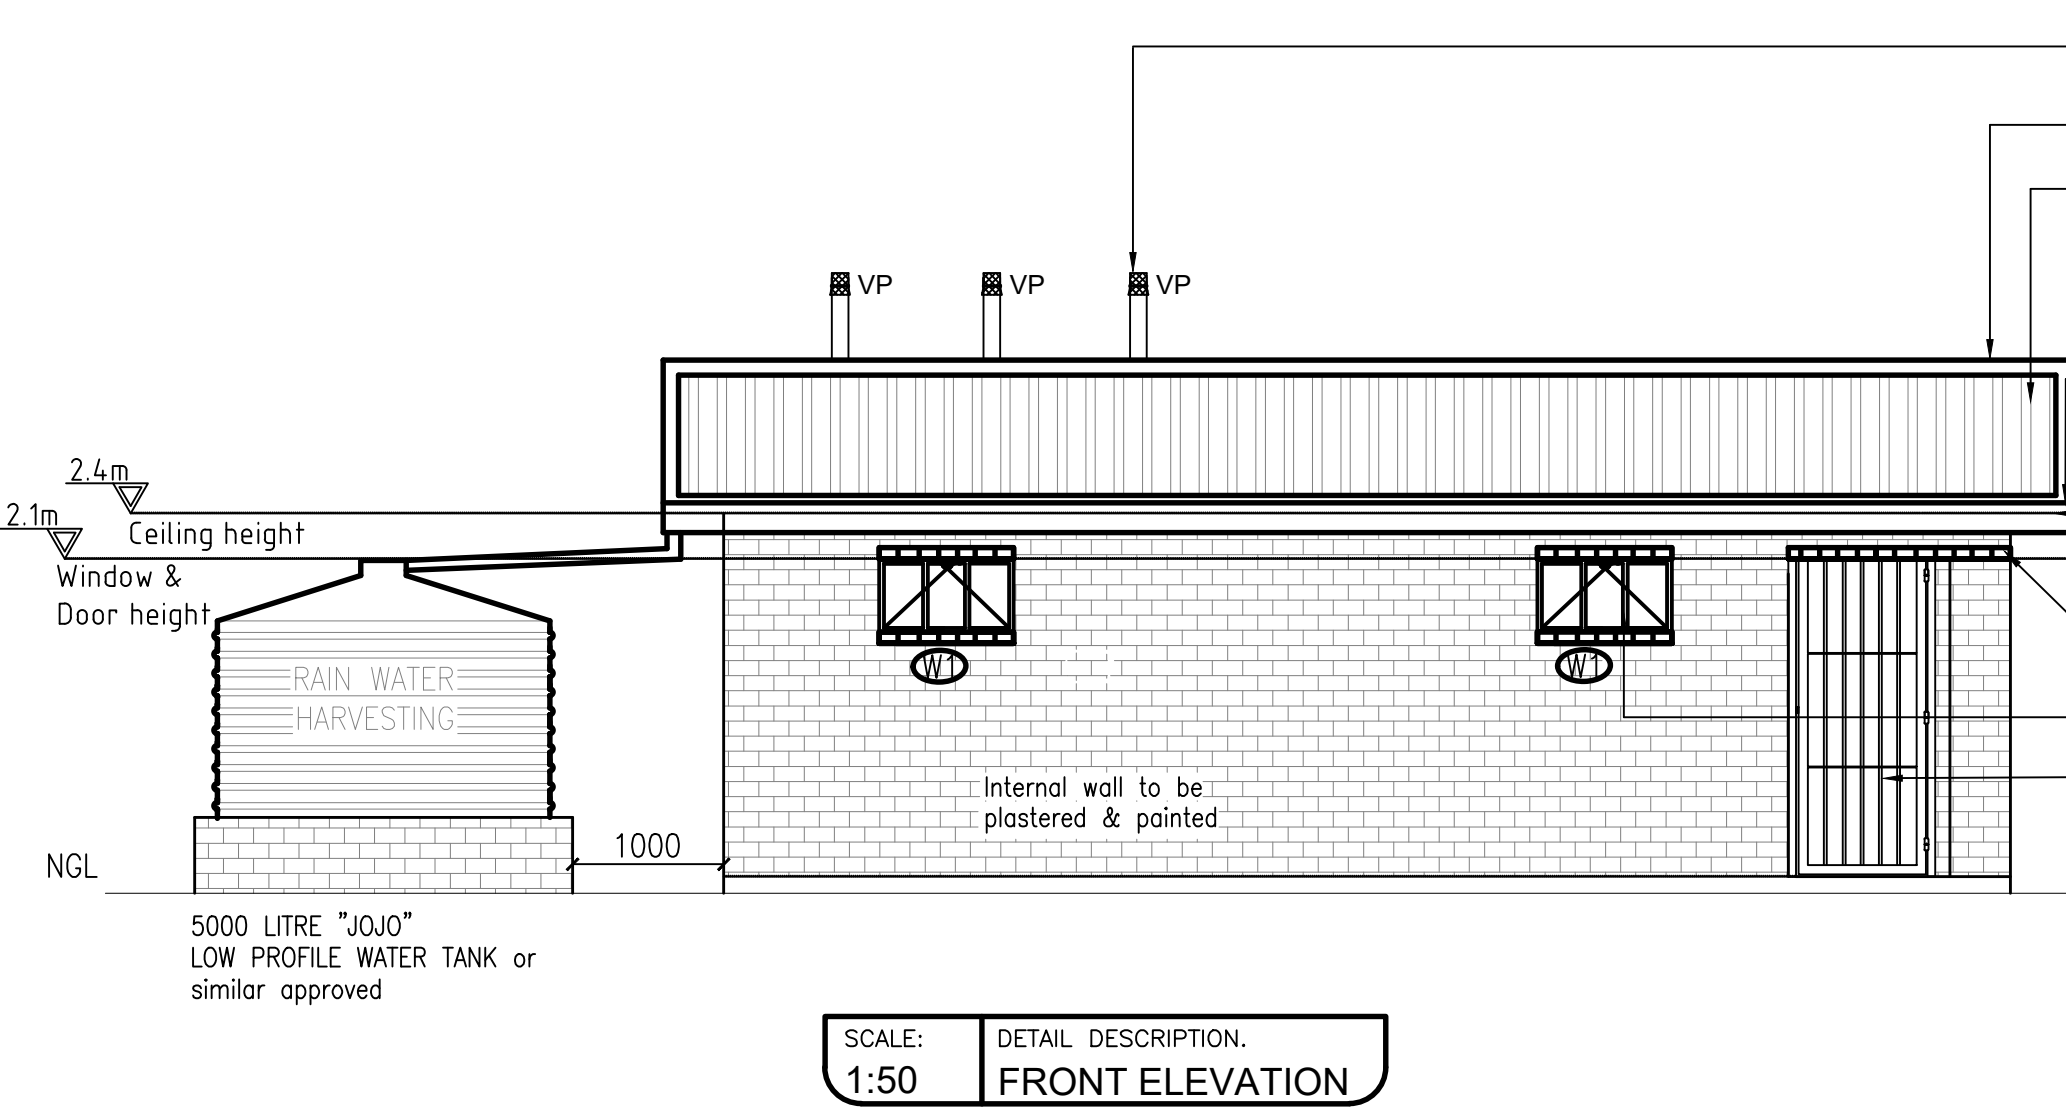


SCALE: 1:50
FRONT ELEVATION

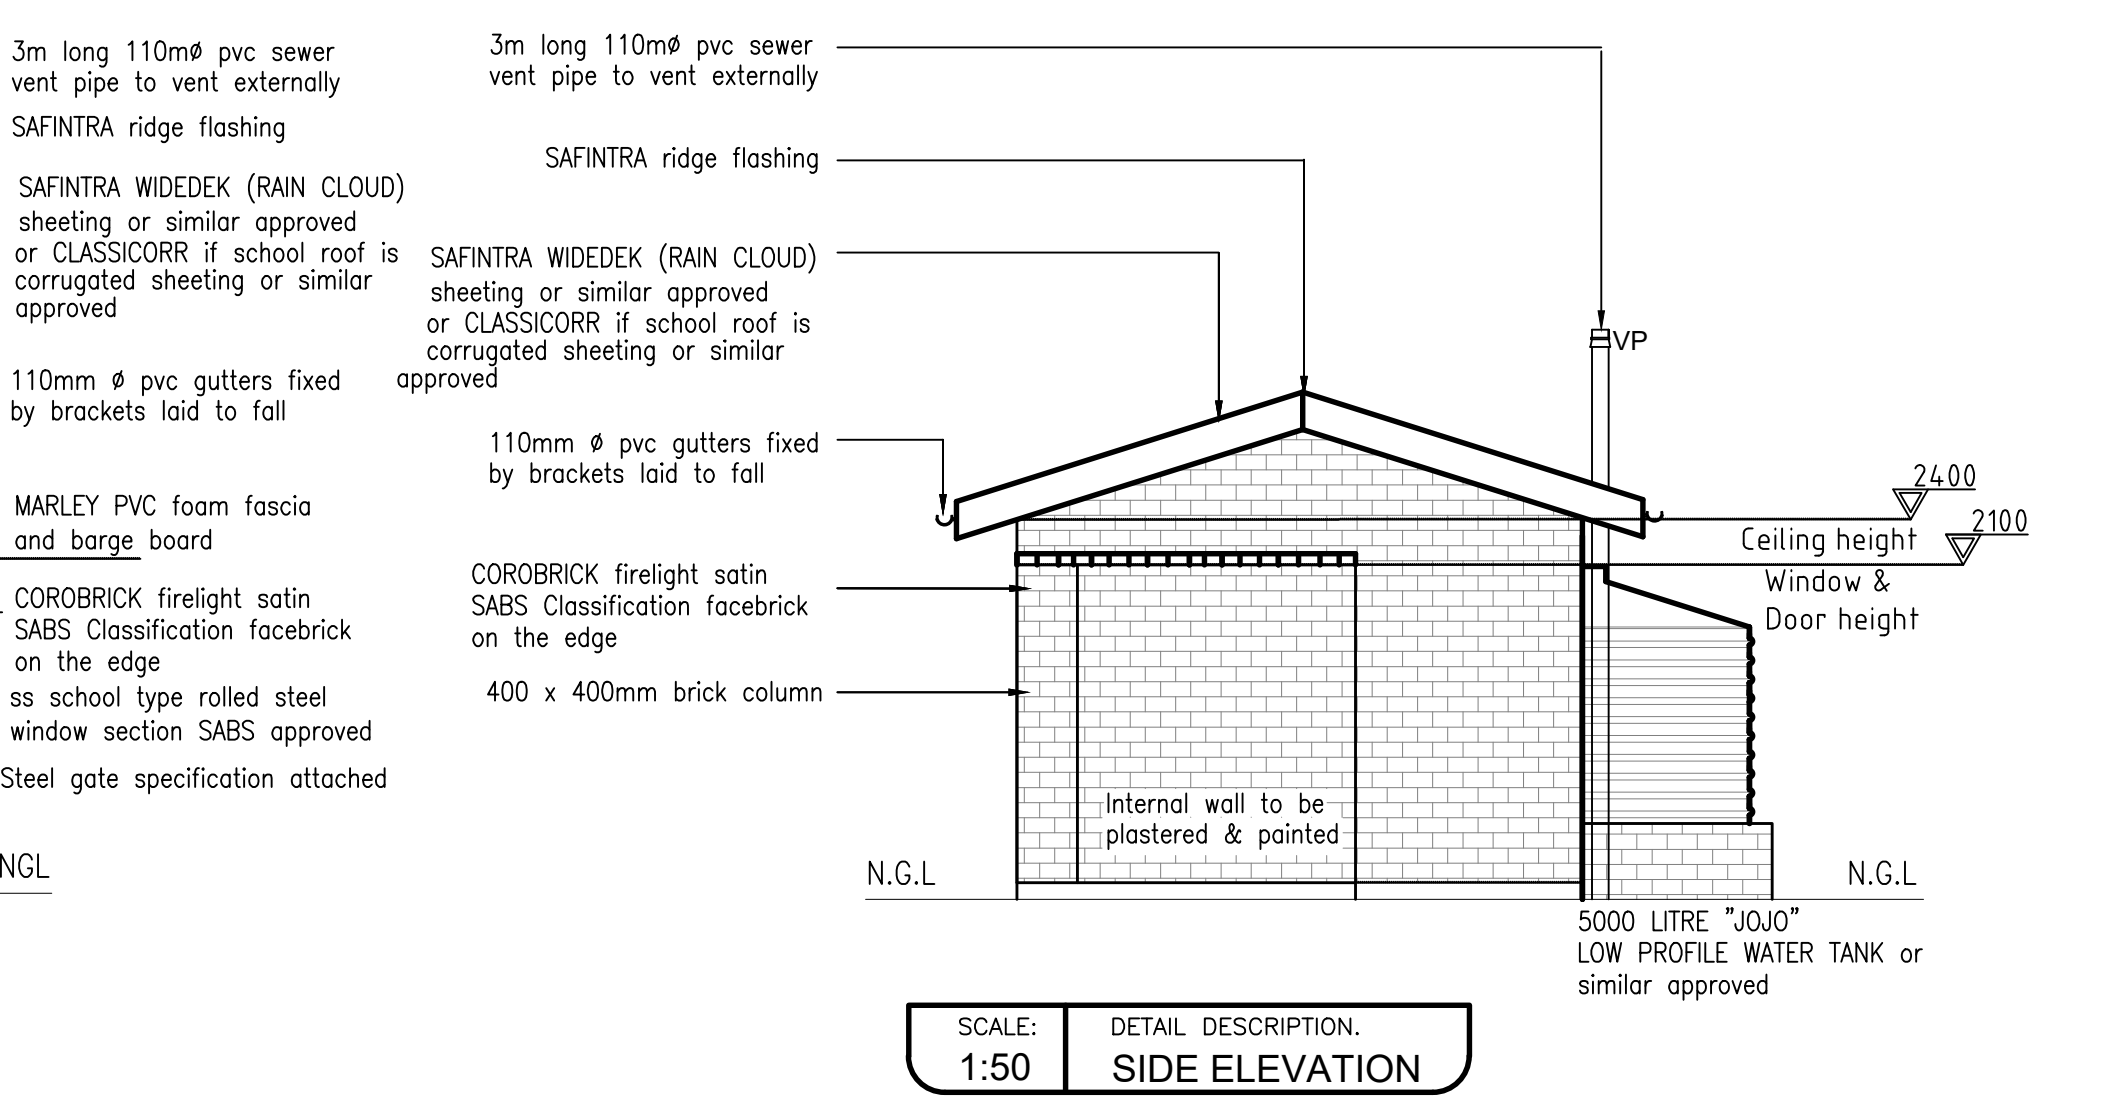


SCALE: 1:50
SIDE ELEVATION

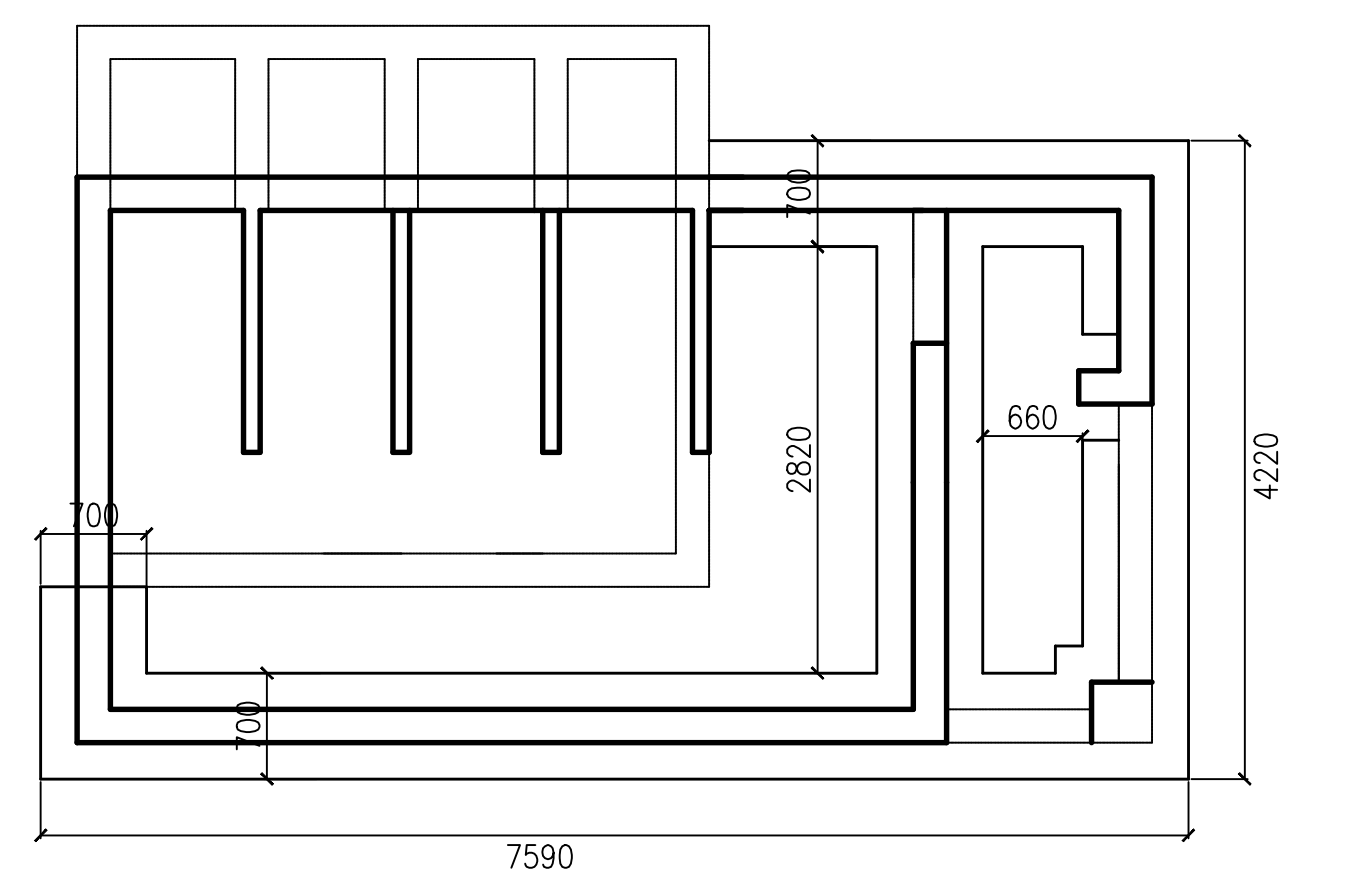


SCALE: 1:50
FOUNDATION PLAN

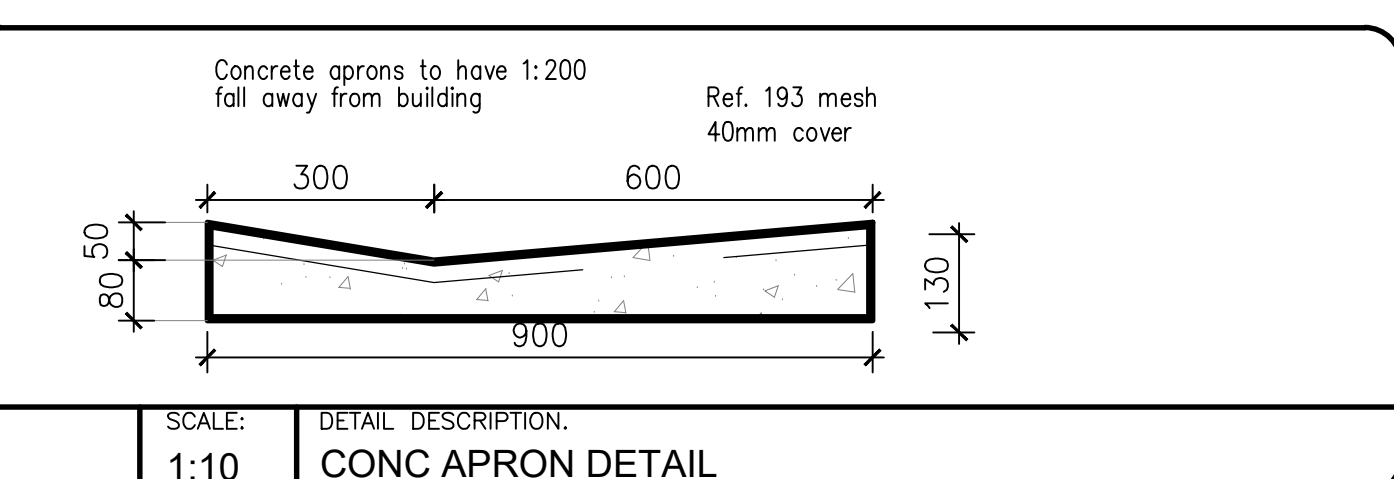


SCALE: 1:10
CONC APRON DETAIL

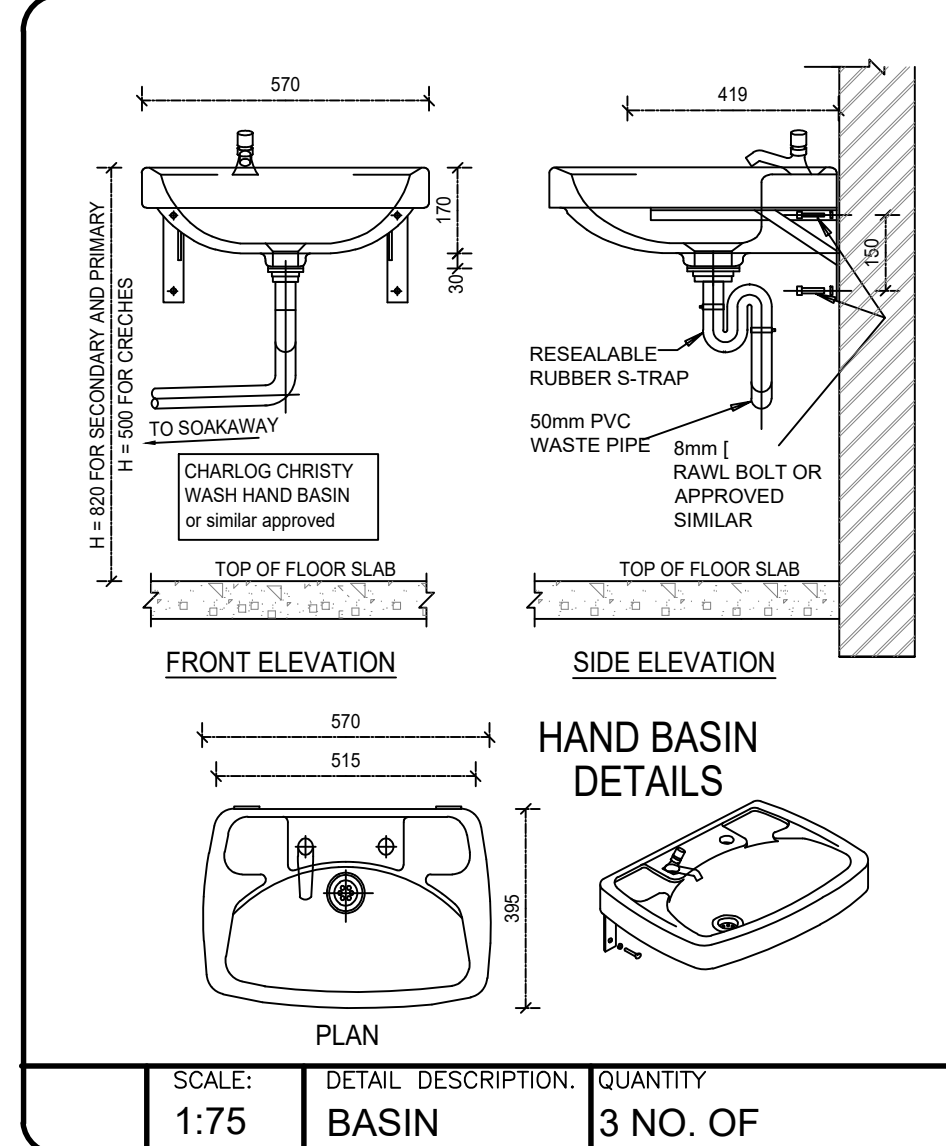


SCALE: 1:75
BASIN 3 NO. OF

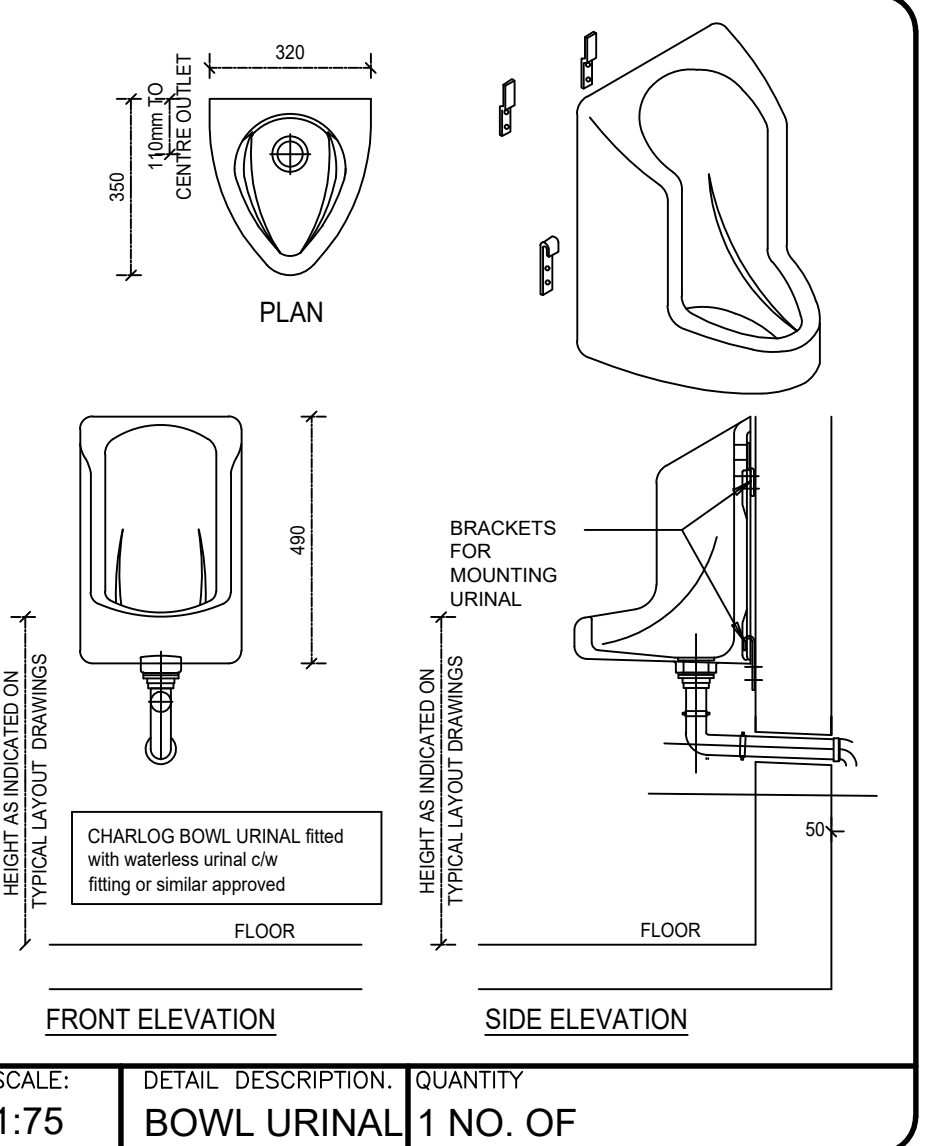


SCALE: 1:75
BOWL URINAL 1 NO. OF

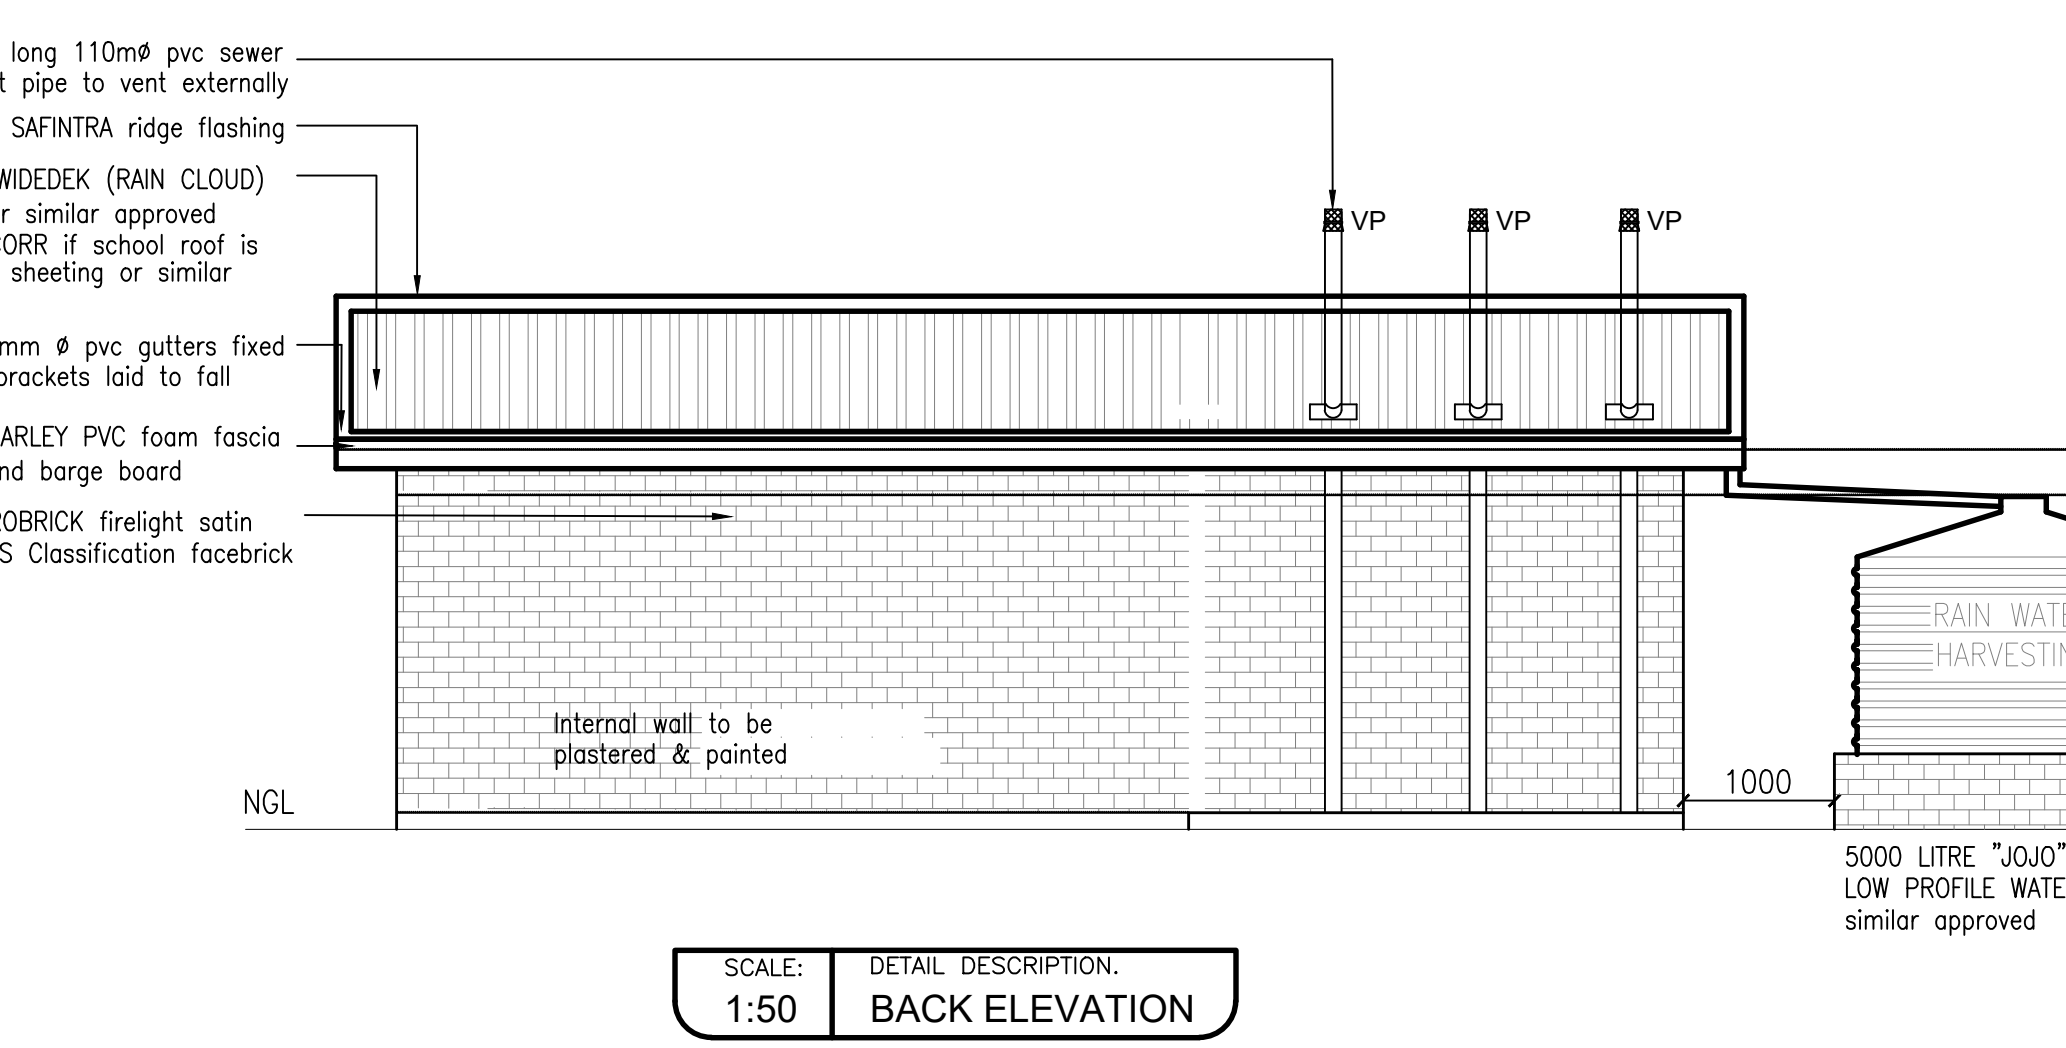


SCALE: 1:50
BACK ELEVATION

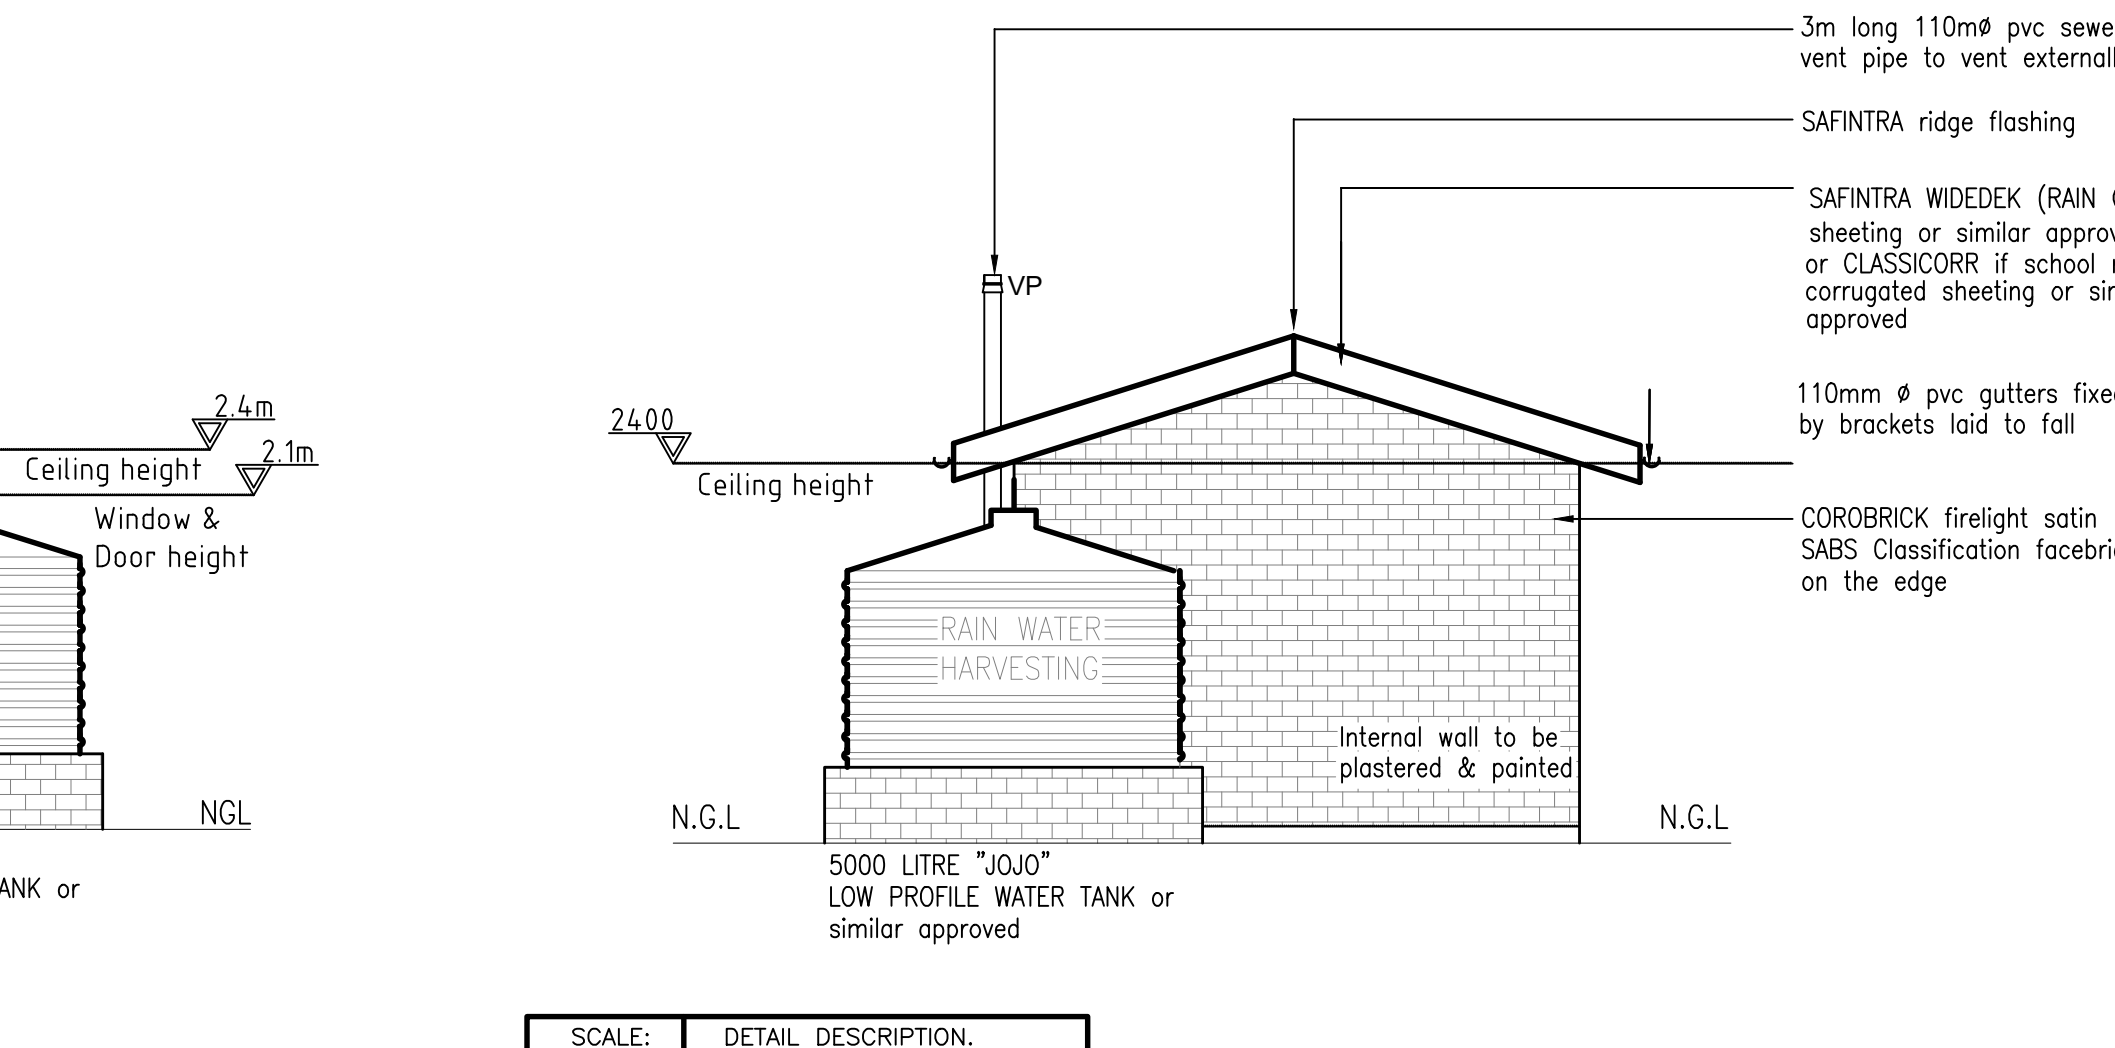


SCALE: 1:50
SIDE ELEVATION

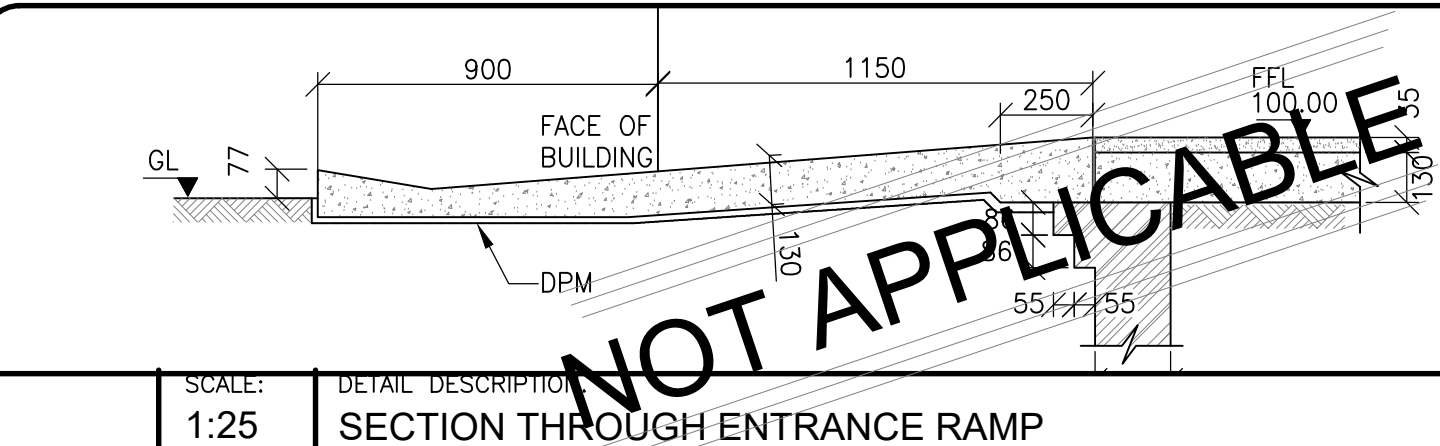


SCALE: 1:25
SECTION THROUGH ENTRANCE RAMP

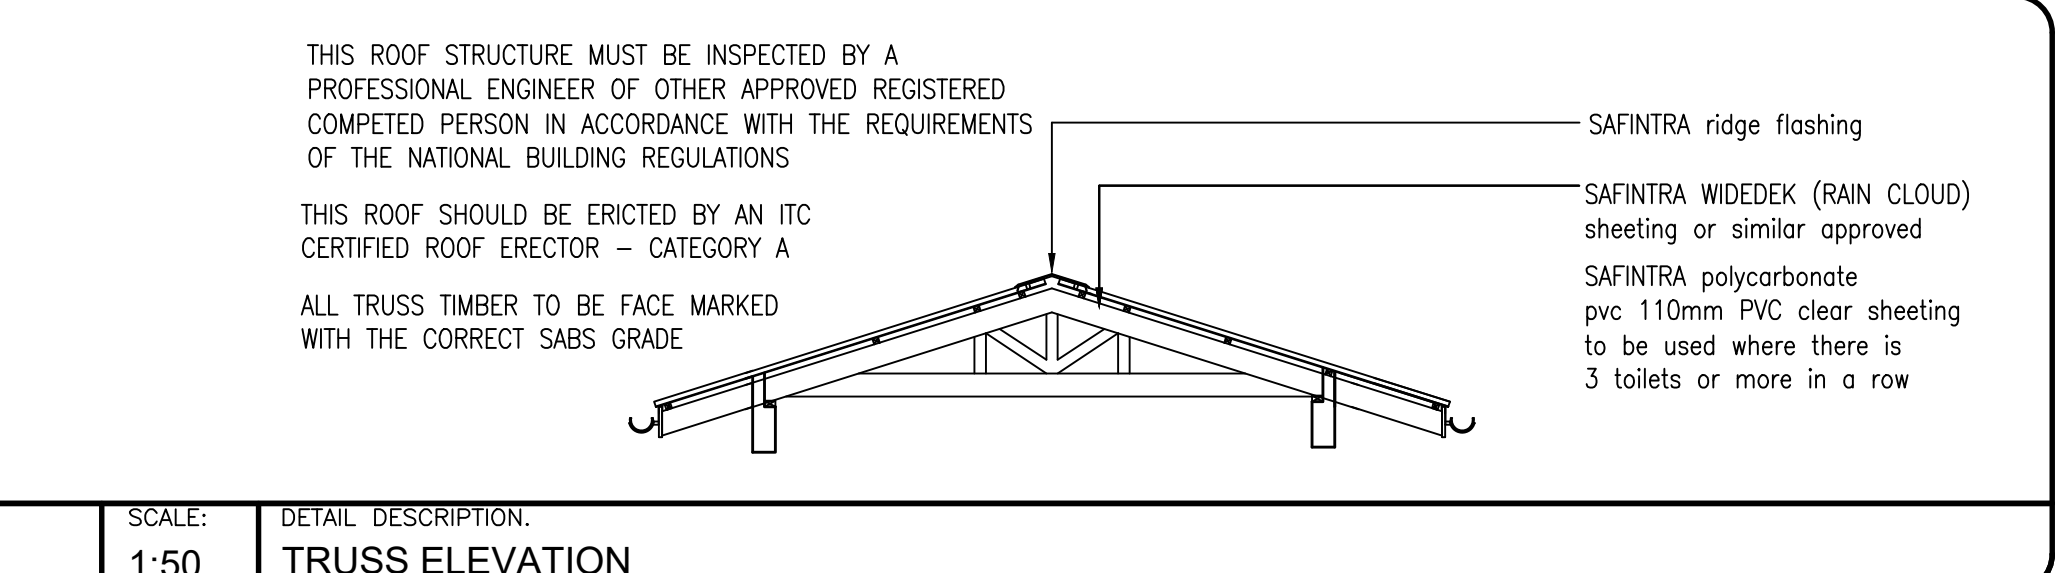


SCALE: 1:50
TRUSS ELEVATION

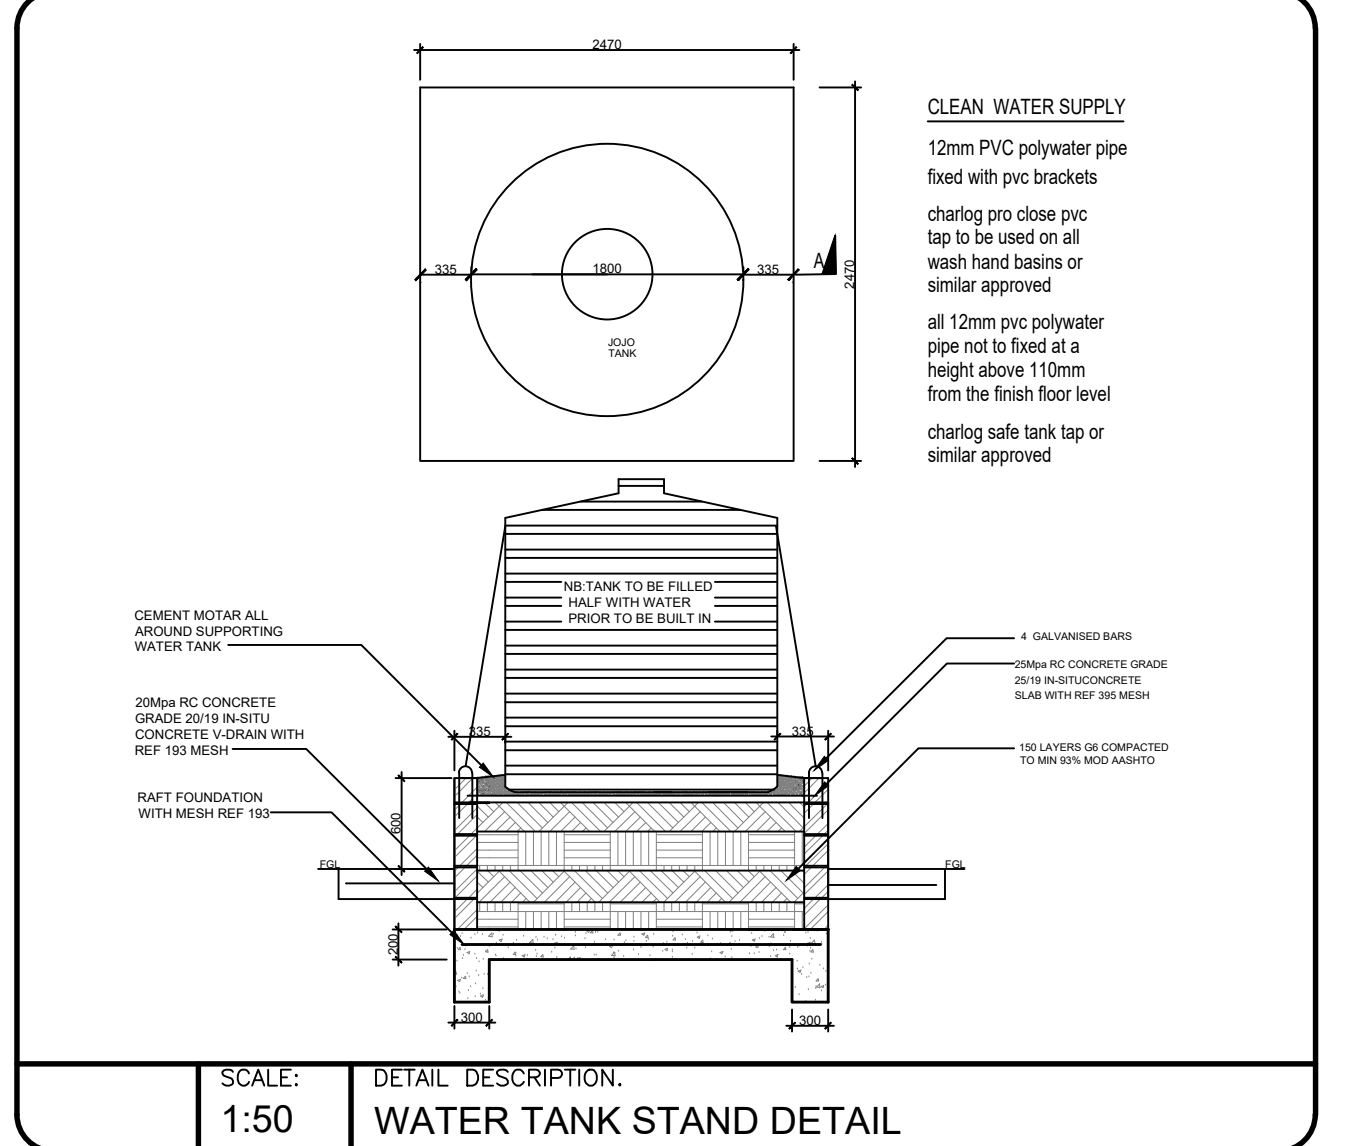


SCALE: 1:50
WATER TANK STAND DETAIL

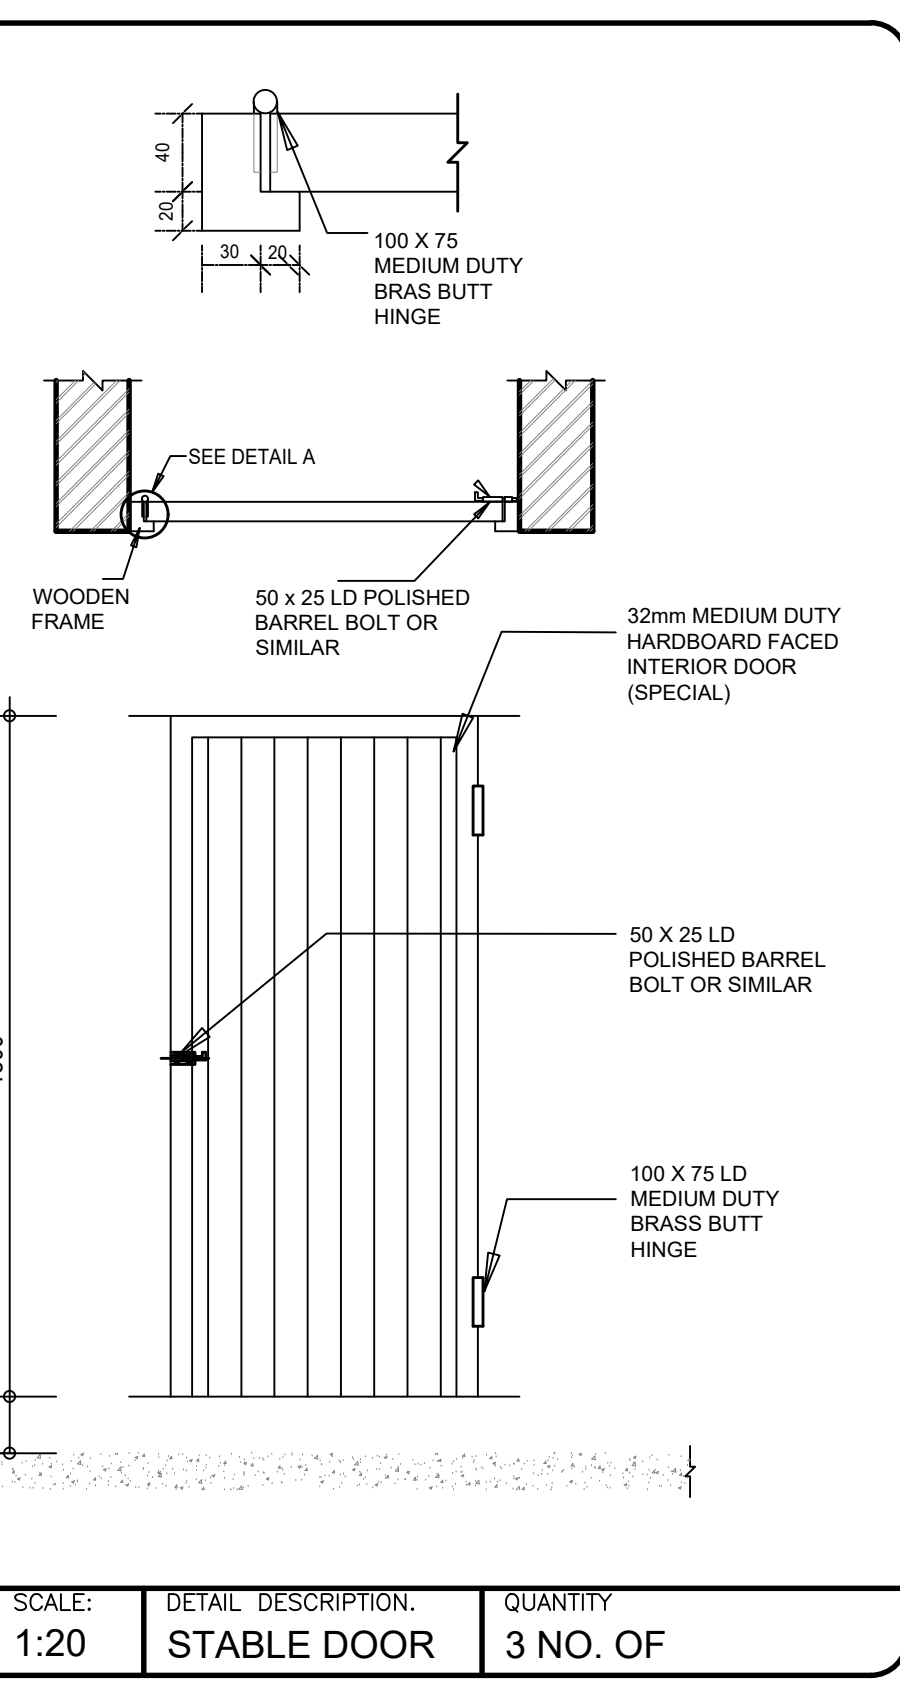


SCALE: 1:20
STABLE DOOR 3 NO. OF

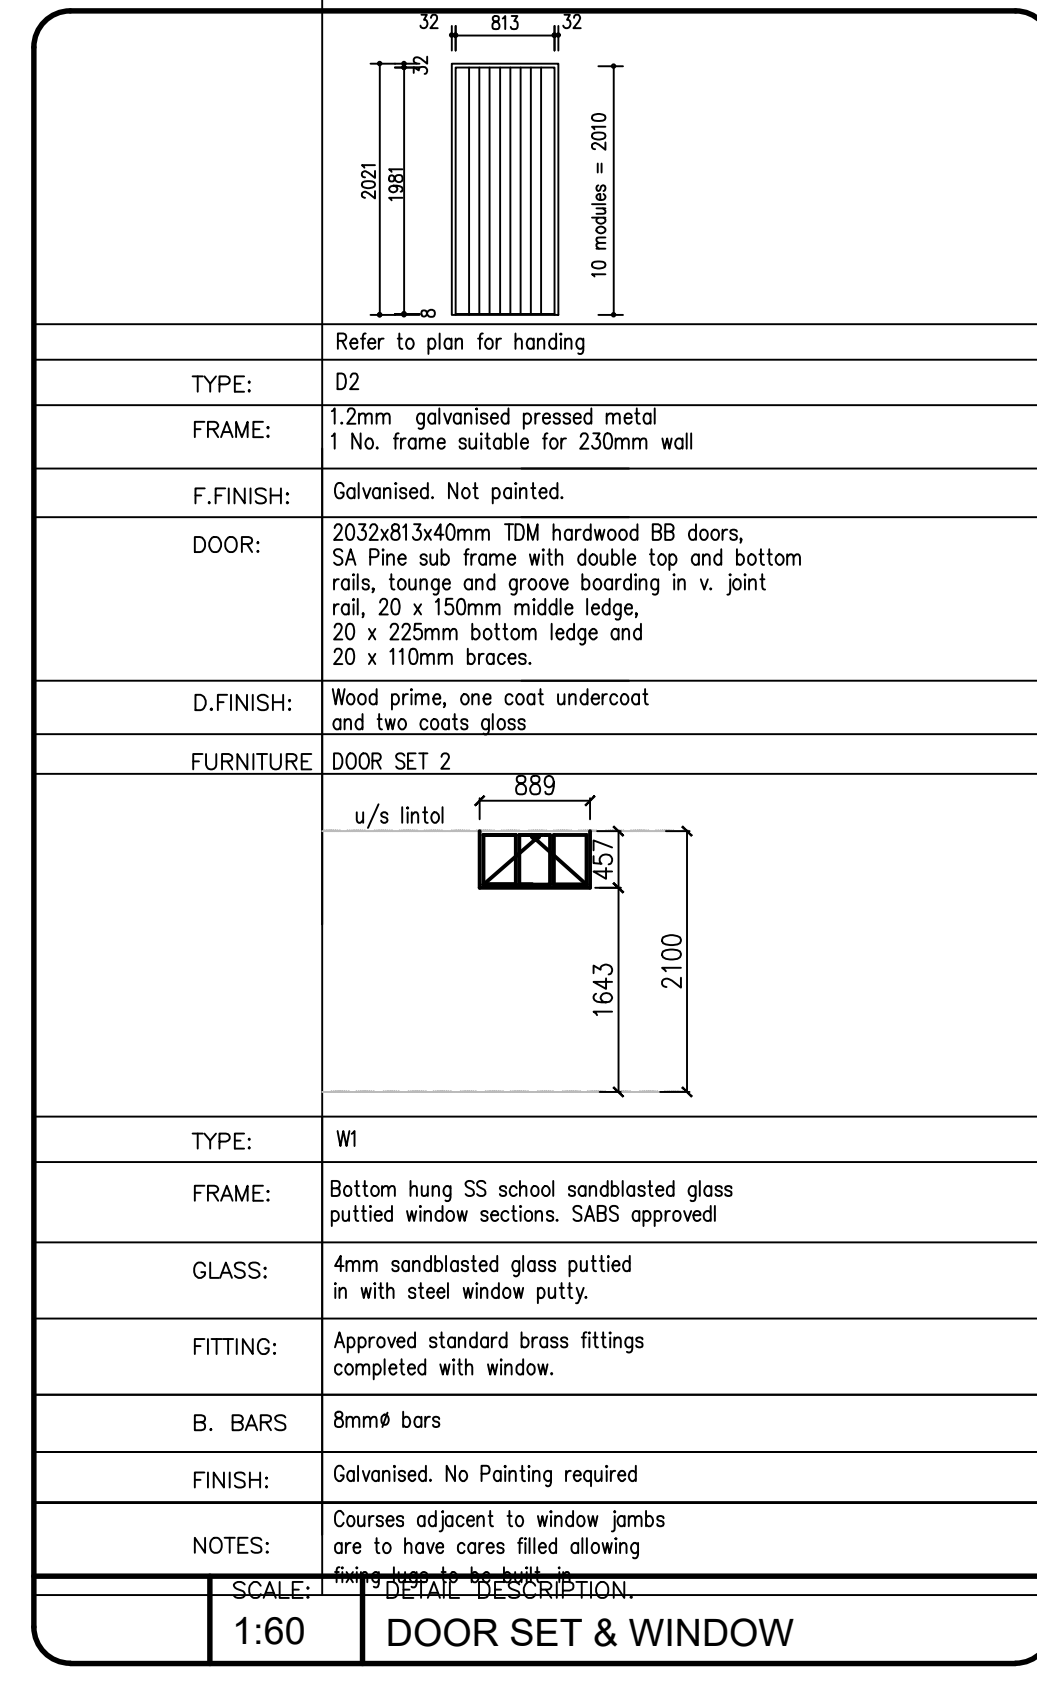


SCALE: 1:60
DOOR SET & WINDOW

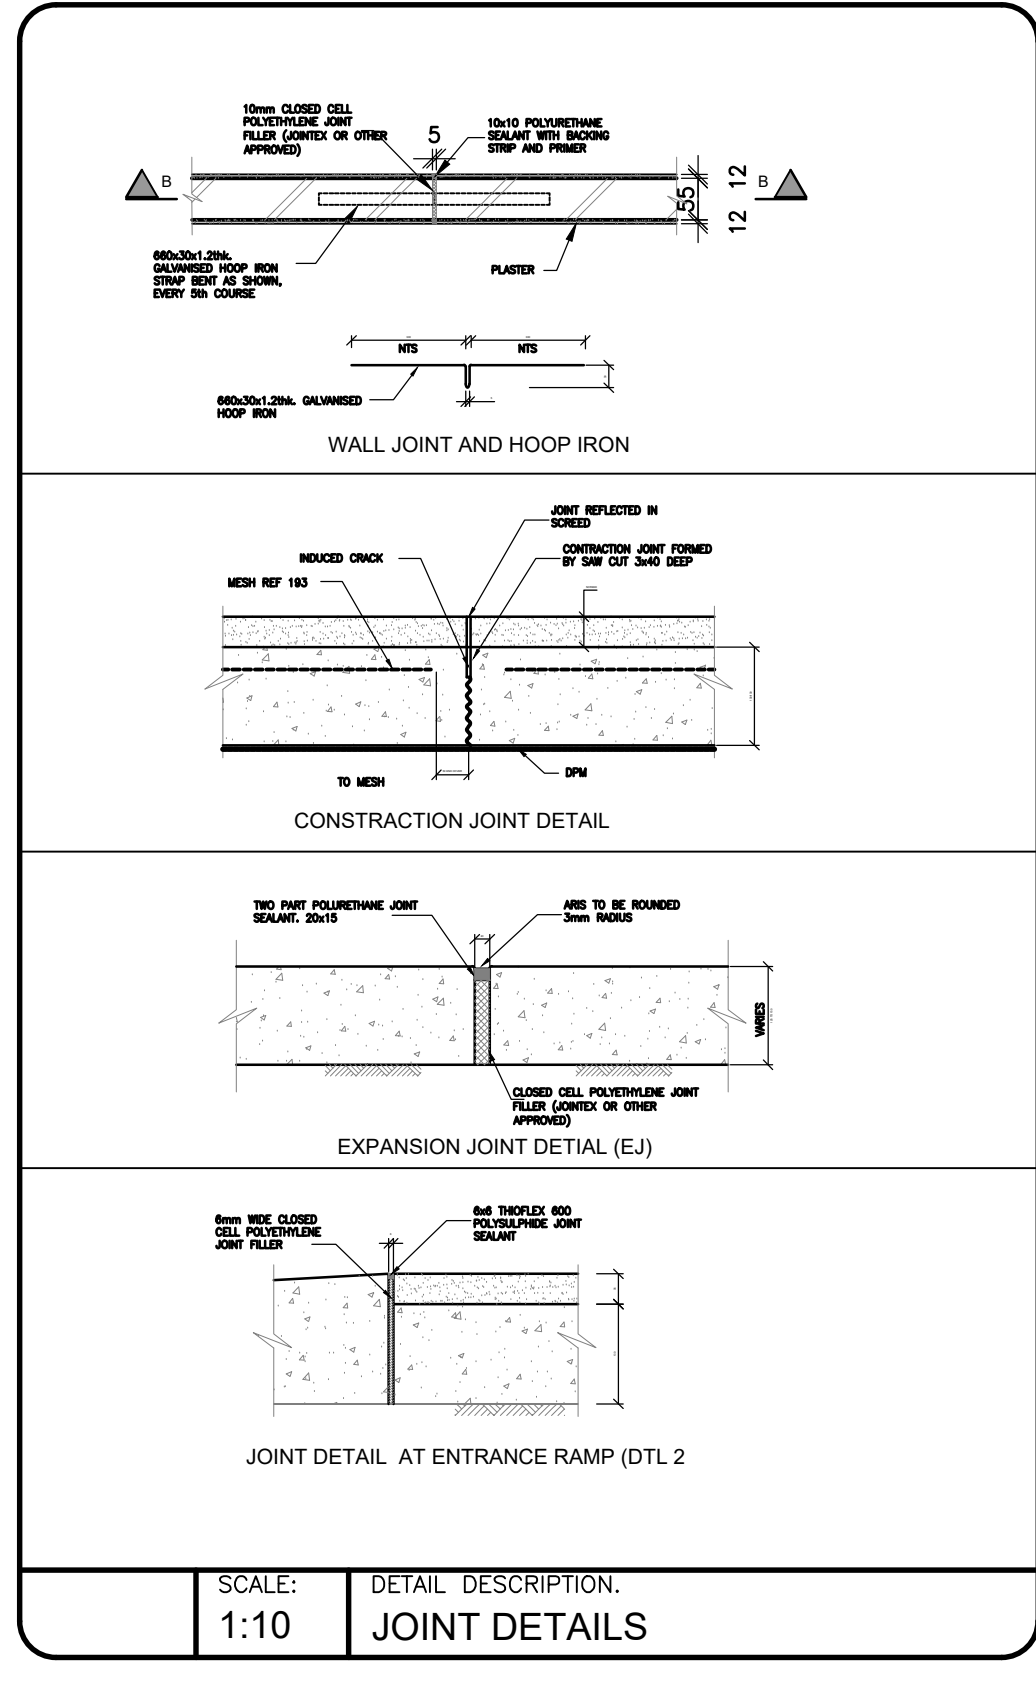

SCALE: 1:10
JOINT DETAILS

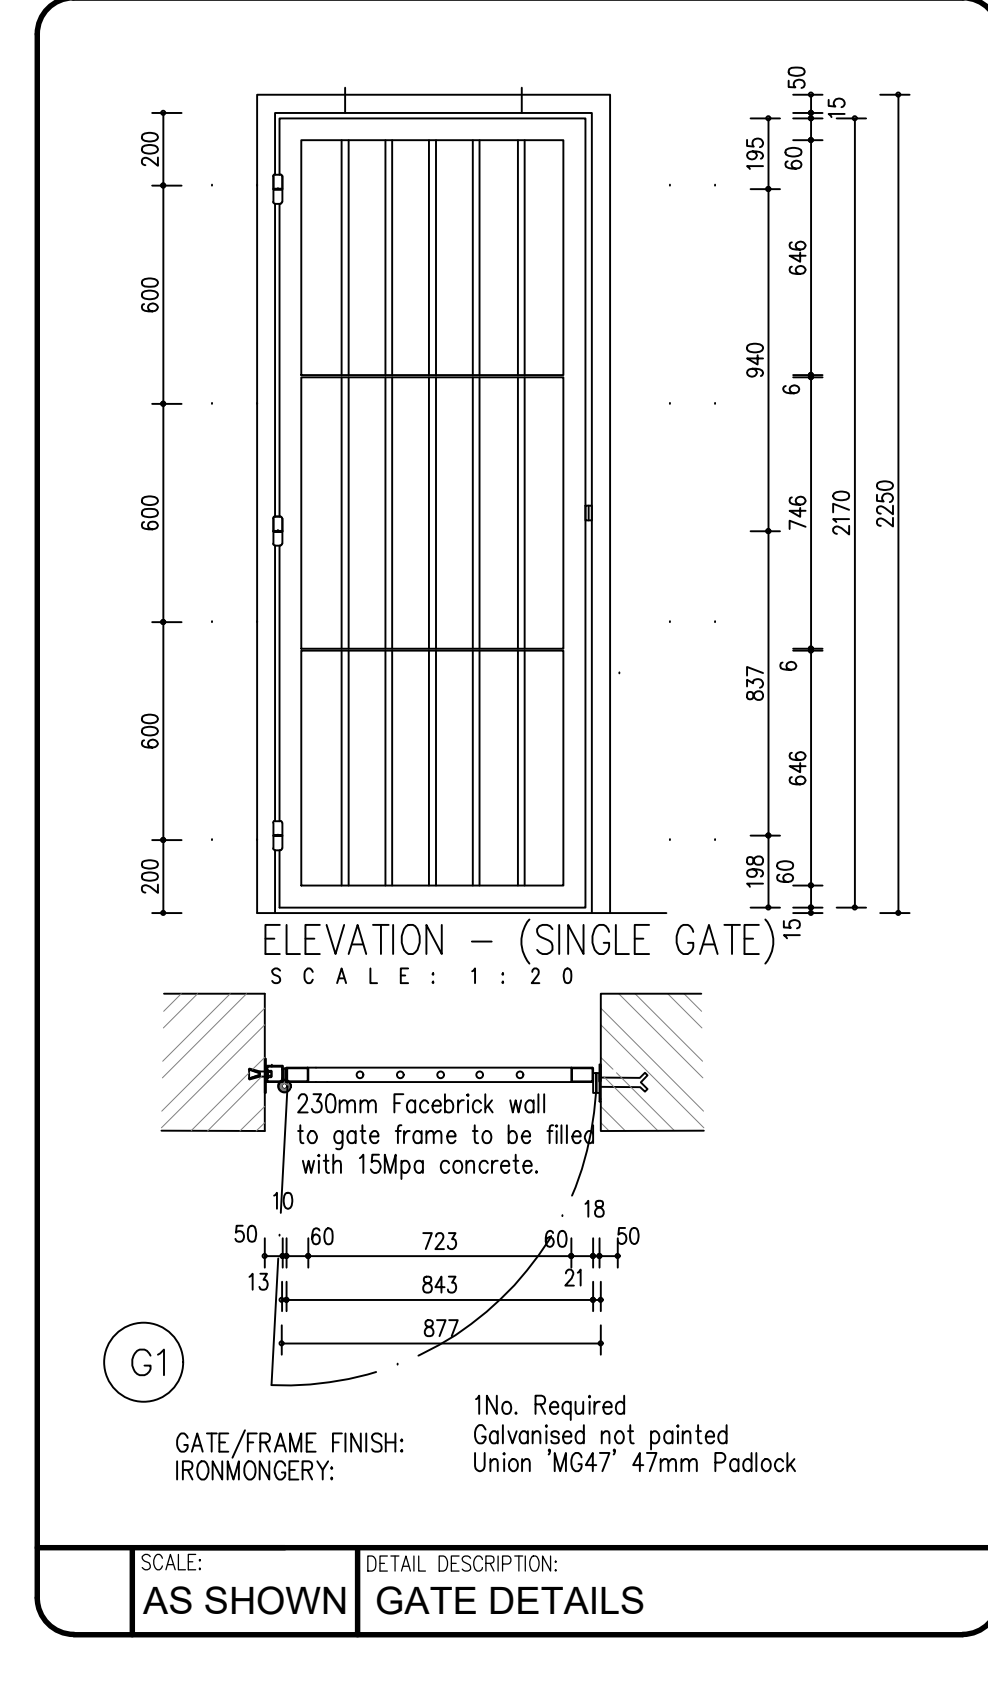

SCALE: 1:20
GATE DETAILS

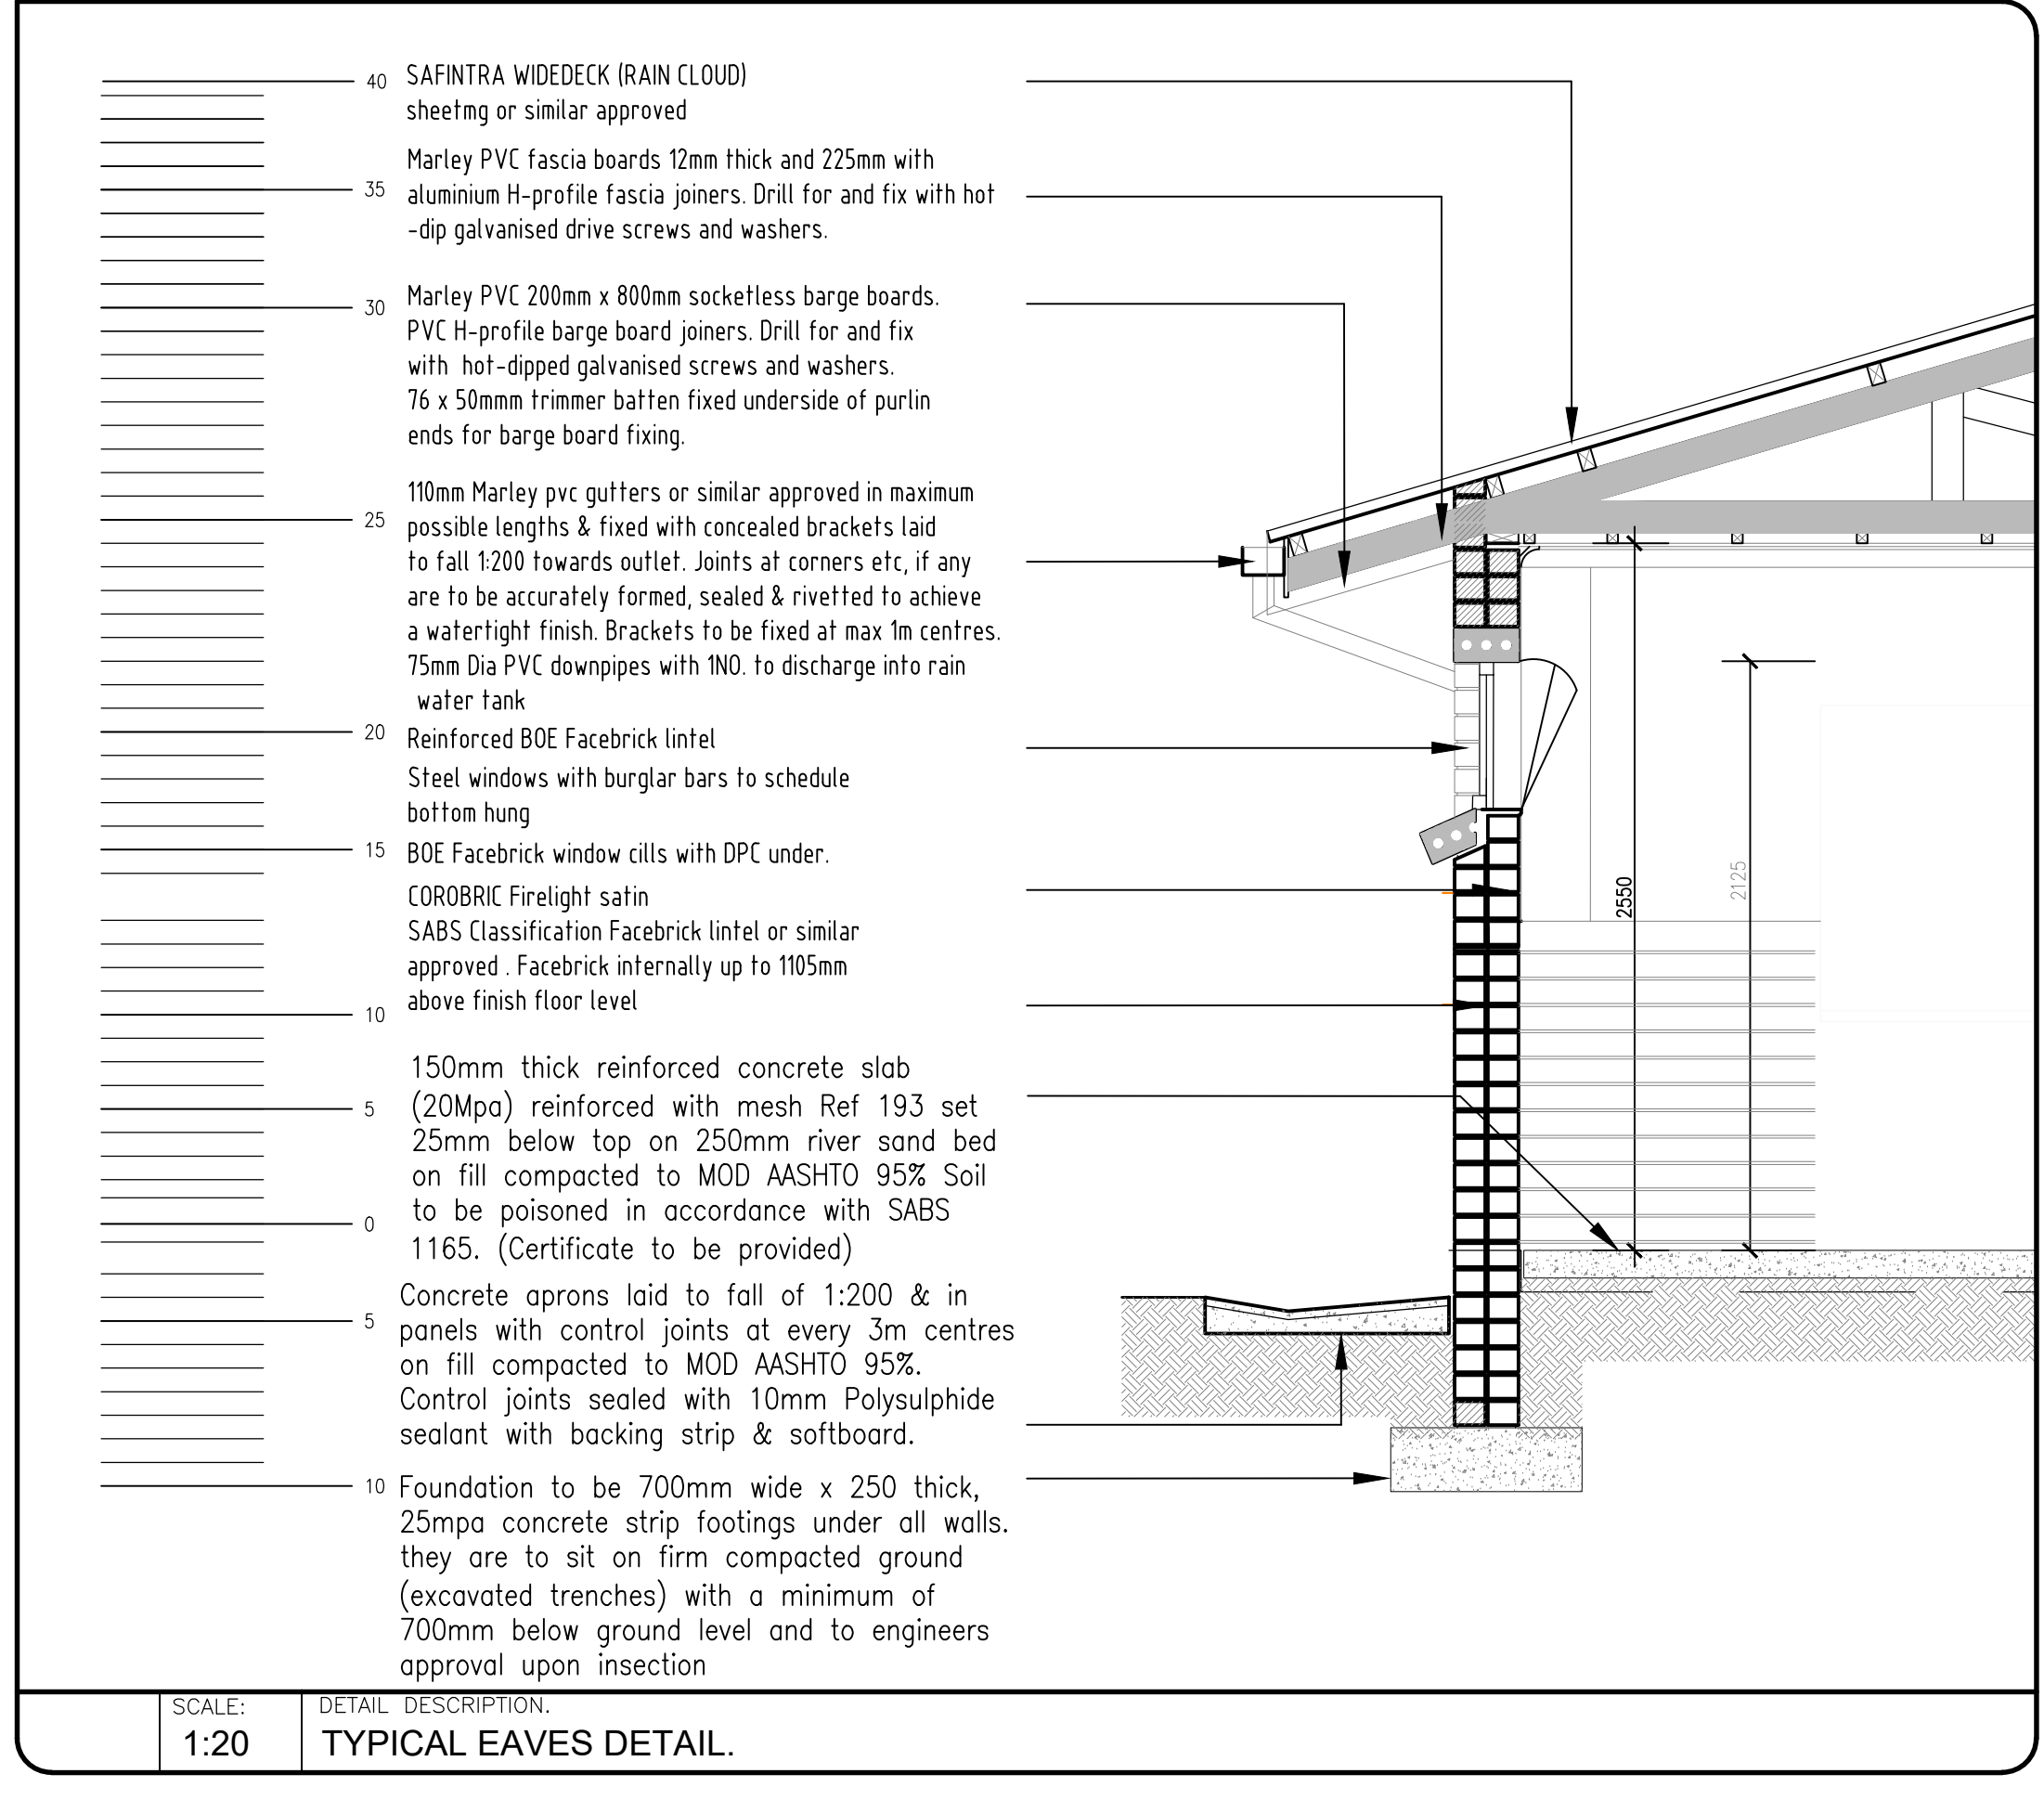

SCALE: 1:20
TYPICAL EAVES DETAIL

GENERAL NOTES:

- NO CONSTRUCTION WORK SHALL COMMENCE ON SITE PRIOR TO APPROVAL OF ARCHITECTURAL PLANS FROM THE LOCAL MUNICIPALITY.
- ALL WORK TO COMPLY WITH SANS 10400.
- ALL LEVELS AND DIMENSIONS TO BE CHECKED ON SITE PRIOR TO COMMENCEMENT OF ANY WORK.
- ATTENTION OF THE AUTHOR.
- ALL PLUMBING BY REGISTERED CONTRACTOR.
- ALL ELECTRICAL BY REGISTERED CONTRACTOR.
- IF ON EXCAVATION IT IS FOUND TO CONTAIN EXPANSIVE CLAY, EXCESSIVE GROUND WATER OR OTHER POOR SOIL CONDITIONS, THEN ALL FOUNDATIONS ARE TO BE BUILT TO PROFESSIONAL ENGINEERS DETAILS AND UNDER NO SUPERVISION.
- PAVEMENT, FURTH OR 1.000mm WIDE CONCRETE APRON TO BE PROVIDED AROUND BUILDING.
- NO VEGETATION TO BE AFFECTED ON SITE.
- BOUNDARY BEACONS TO BE EXPOSED AND DEMARKED.
- GLASS THICKNESS TO COMPLY WITH INE.
- SAFETY GLAZING IN ACCORDANCE WITH M3 REQUIRED.
- ONLY FIGURED DIMENSIONS TO BE USED ON ALL DRAWINGS.

By: _____ Date: _____

Copyright is vested in VHB ASSOCIATES IN TERMS OF THE COPYRIGHT ACT. (ACT 98 OF 1978)

CLIENT: _____

CLIENT'S SIGNATURE: _____

VHB ASSOCIATES
ARCHITECTURE & PROJECT MANAGEMENT
HEAD OFFICE: KWA-ZULU NATAL
SUITE 1, BURET HOUSE
48 BURET STREET
PORT SHEPSTONE, 4240
TEL: 039 032 0003
MOBILE: 082 504 3427
BRANCH: EASTERN CAPE
OFFICE No. 2, PYIN HOUSE
STREET No. 6
BIZANA, 4800
TEL: 039 251 0475
FAX: 039 277 7712
P.O. BOX 455, PORT SHEPSTONE, 4240
e-mail: vhb@vhbassociates.co.za

PROJECT: ERADICATION OF PIT LATRINE FOR: NOMAFU HIGH SCHOOL
EMIS No. 500234321
CADASTRAL DESCRIPTION: PORTION 9 OF THE FARM BOMVU 17485
GREYTOWN, LUMZINYATHI DISTRICT MUNICIPALITY

DRAWING: 10 BOYS ABLUTIONS

DESIGNED: V. BRIDLALL DATE: JULY 2026
DRAWN: J. DUKI SCALE: AS SHOWN
CHECKED: V. BRIDLALL

JOB No: IDT 26/08 SHEET No: 10B REV: A