


NORTH ELEVATION
SCALE 1:100 on (A3)

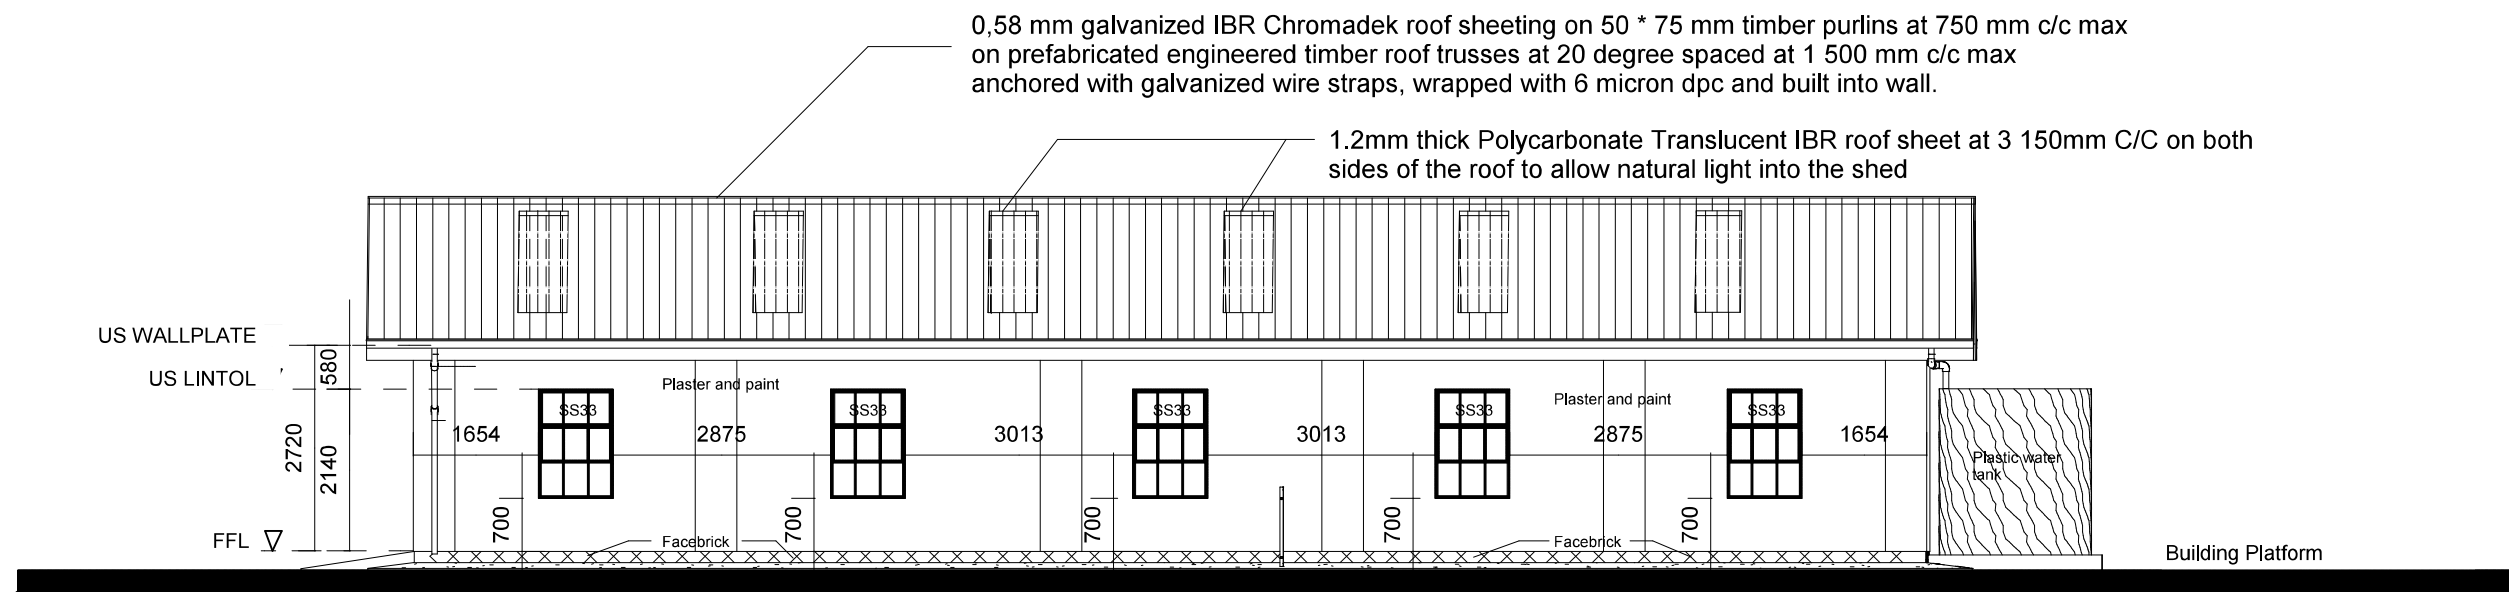

SOUTH ELEVATION
SCALE 1:100 on (A3)

NO.	SPECIAL NOTES:	JPJ KOCH (CHIEF ENGINEER) APRIL 2022 (DATE APPROVED)	DEPARTMENT OF RURAL DEVELOPMENT AND AGRARIAN REFORM PROVINCE OF THE EASTERN CAPE ENGINEERING SERVICES PRIVATE BAG X015 DOHNE ADI STUTTERHEIM 4930	SHEARING SHED		SCALE	INDEX NO.
						NTS	SCMM-02/24/04
				ELEVATIONS: NORTH & SOUTH		A3 ORIGINAL	PLAN NO. SHEET 4 OF 12