



GENERAL NOTES

Any errors, discrepancies or omissions to be reported to SARAO immediately.  
Any queries arising from all the above must be reported to SARAO for clarification before any work is put to hand


This drawing is not to be scaled. Figured dimensions to be used at all times.  
All levels, heights and dimensions to be verified on site and to check same against the drawings before putting any work to hand  
ALL STRUCTURAL STEEL AND CONC. WORK TO STRUCTURAL ENGINEERS DETAILS.

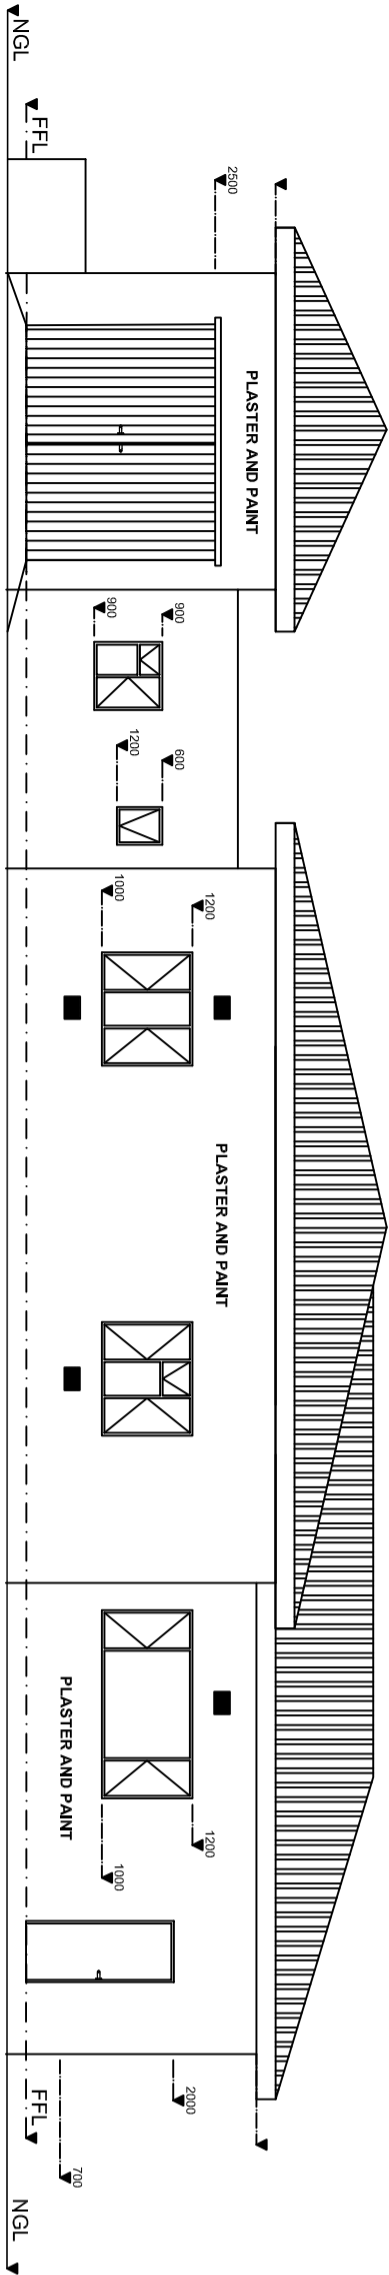


SIDE ELEVATION  
1:100

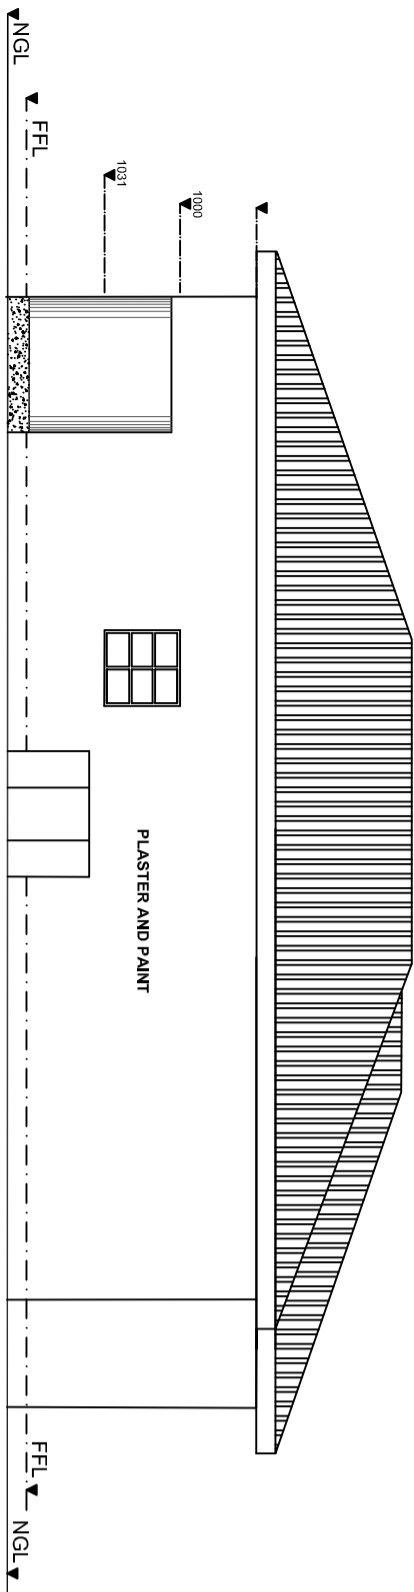

BACK ELEVATION

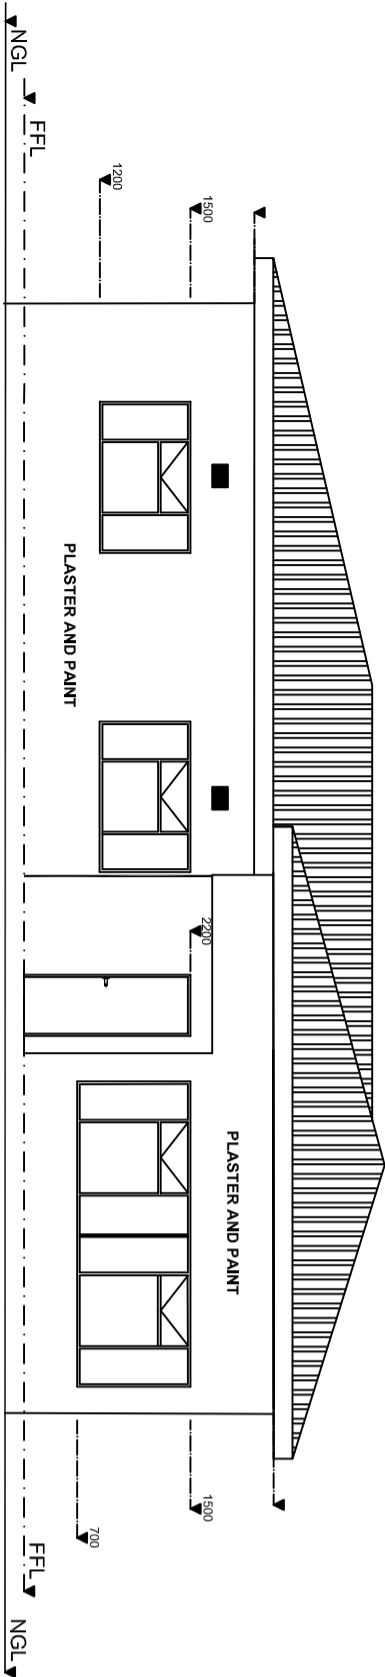


FRONT ELEVATION  
1:100

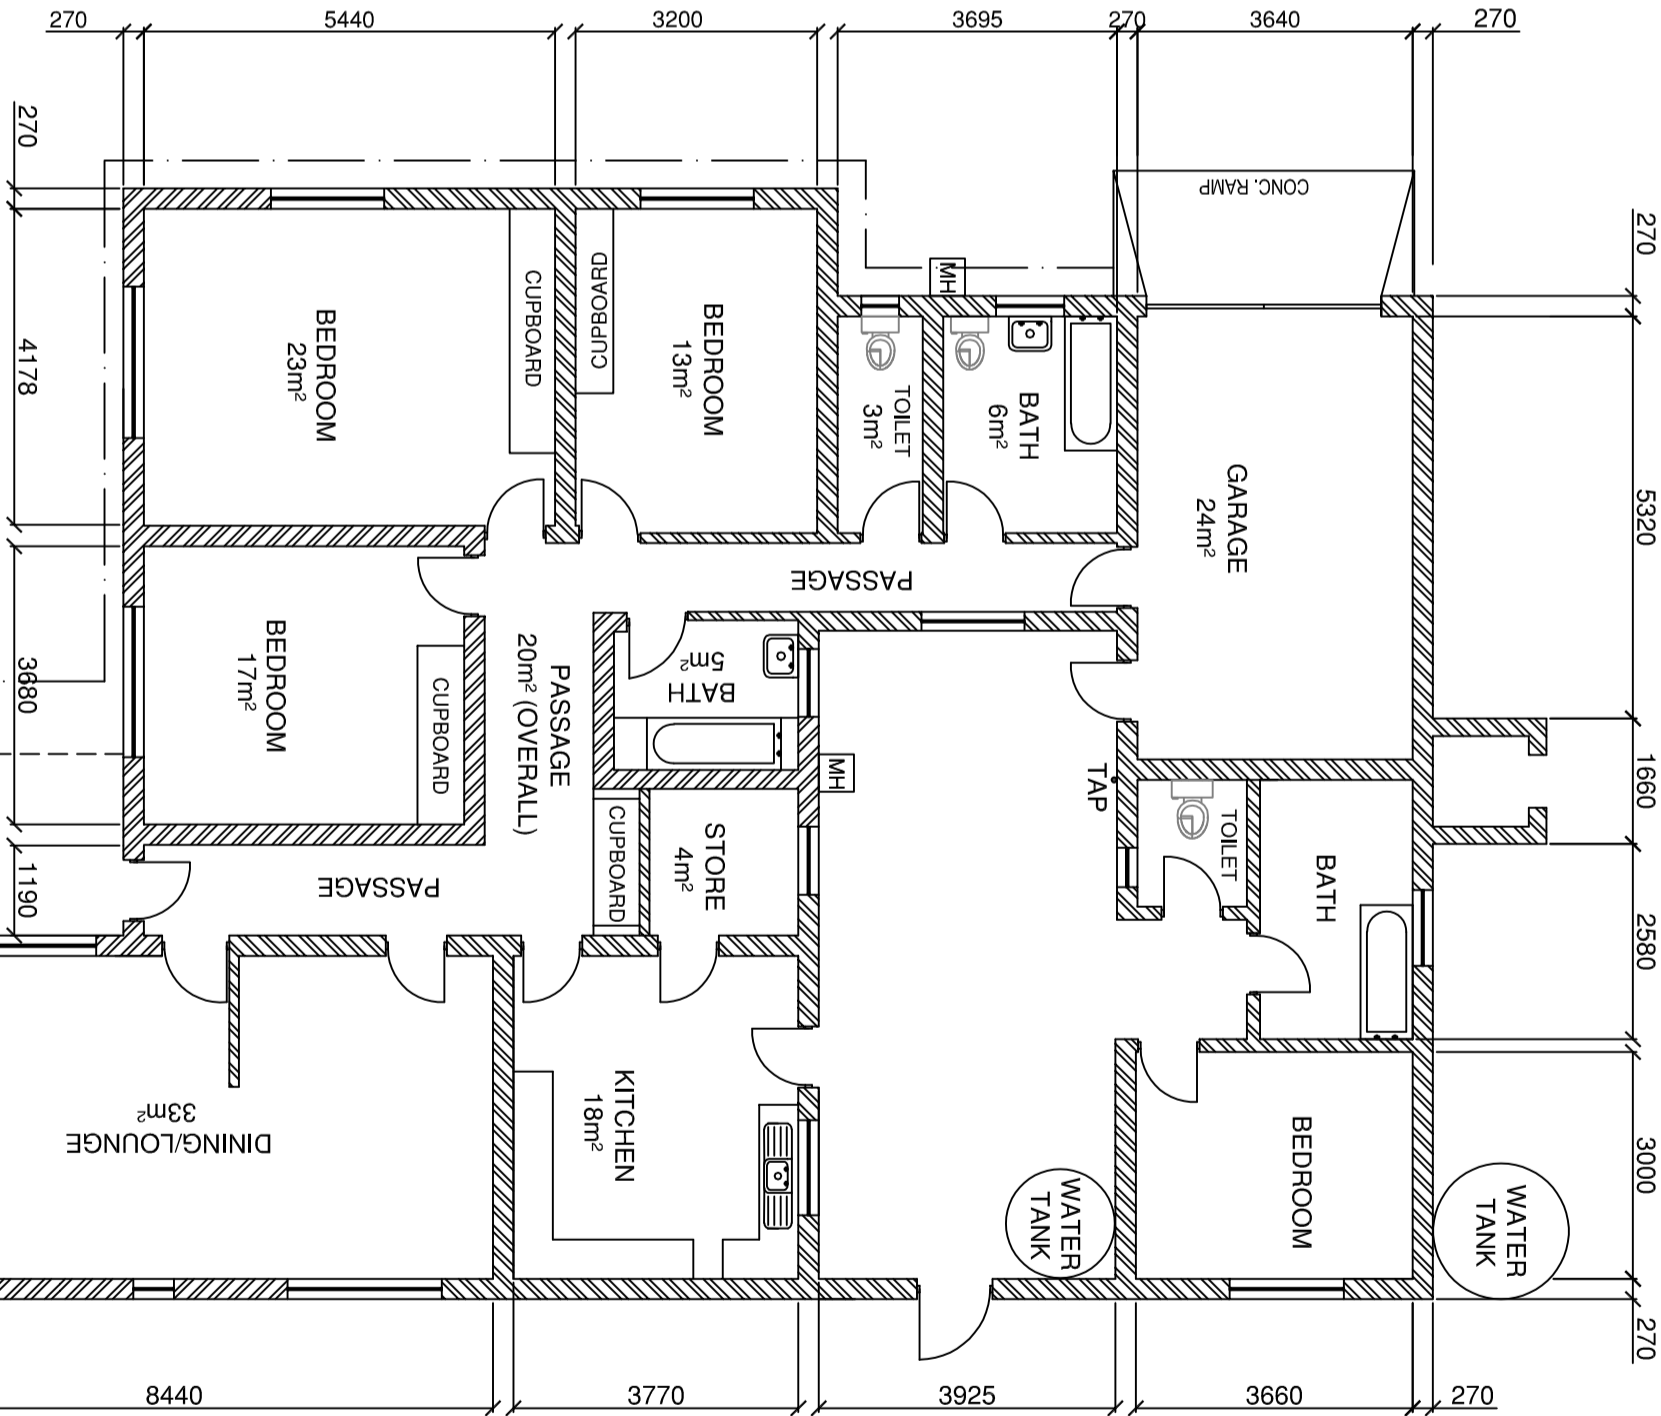


PLAN  
1:100



REV	DATE	ISSUED FOR APPROVAL	DESCRIPTION	S.G.M	NAME
01	2021/02/24				



**NRF**  
National Research Foundation



**SARAO**  
South African Radio Astronomy Observatory

DISCLAIMER:  
THIS DRAWING IS THE PROPERTY OF SARAO AND MAY NOT BE COPIED OR USED FOR ANY PURPOSE OTHER THAN THAT WHICH IT IS SUPPLIED WITHOUT PERMISSION IN WRITING FROM THE OWNER.

Project Title:  
**ARTISAN TRAINING CENTRE**  
**ERF No. 1883**

Drawing Title:  
**EXISTING MAIN DWELLING FLOOR**  
**PLAN AND ELEVATION LAYOUT**

Drawn by: S.G.M	Date: 12/06/2019	Designed by: PREVIOUS OWNER	Scale: 1:100
Dwg No. <b>SSA4113-0000-13</b>			Rev. <b>01</b>
Approved by:			Issued for: APPROVAL
Approved:	Date:		Page Size: <b>A2</b>
			Page: 1 OF 1