
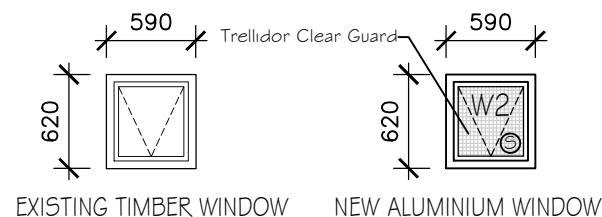


ALL DIMENSIONS ARE FOR INFORMATION ONLY. ALL DIMENSIONS ARE TO BE CHECKED ON SITE PRIOR TO ANY WORK BEING CARRIED OUT. ALL DISCREPANCIES ARE TO BE DISCUSSED WITH THE PROJECT MANAGER PRIOR TO IMPLEMENTATION THEREOF.

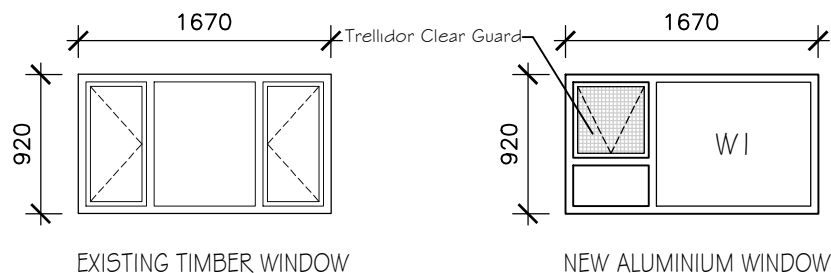

NOTE: "Trellidor Clear Guard" to be fitted to opening sections of windows by manufactureer before being installed into the building.

WINDOW NO.	W1
NO. REQUIRED	10
SIZE	Approx 1670mm wide x 920mm high
WINDOW DESCRIPTION	Purpose made aluminium window to fit existing window opening. AAAMSA certificate to be provided for window by AAAMSA approved manufacturer. Opening sections to be fitted with Trelidor Clear Guard by manufacturer. Frame colour to be bronze to match window frame.
FRAME FINISH	Supplied Bronze epoxy powder coated.
GLAZING	Clear glazing as per manufacturers specifications. Glazing certificate to be provided by supplier / glazer.
LOCATION	Cottages 14#15 Chalets 16,17,18,19,20 #21 Kitchen Area
IRONMONGERY	Handles etc, as supplied by manufacturer.
INSTALLATION	Service provider is to remove old window and remove from site. Manufacture new purpose made window and install new window into existing opening. Service provider is to make good opening, including repairing plaster, sills (internal and external) and repainting area to match existing. NOTE: REMOVAL OF OLD WINDOW AND REPLACEMENT OF NEW WINDOW IS TO BE DONE WITHIN THE SAME DAY

WINDOW NO.	W2
NO. REQUIRED	18
SIZE	Approx 590mm wide x 620mm high
WINDOW DESCRIPTION	Purpose made aluminium window to fit existing window opening. AAAMSA certificate to be provided for window by AAAMSA approved manufacturer. Opening sections to be fitted with Trelidor Clear Guard by manufacturer. Frame colour to be bronze to match window frame.
FRAME FINISH	Supplied Bronze epoxy powder coated.
GLAZING	Opaque Safety glazing as per manufacturers specifications. ☺ Glazing certificate to be provided by supplier / glazer. Glazing to be marked with glazers symbol.
LOCATION	Cottages 14#15 Chalets 16,17,18,19,20 #21 Bathrooms
IRONMONGERY	Handles etc, as supplied by manufacturer.
INSTALLATION	Service provider is to remove old window and remove from site. Manufacture new purpose made window and install new window into existing opening. Service provider is to make good opening, including repairing plaster, sills (internal and external) and repainting area to match existing. NOTE: REMOVAL OF OLD WINDOW AND REPLACEMENT OF NEW WINDOW IS TO BE DONE WITHIN THE SAME DAY

DRAWING	WINDOW SCHEDULE
SCALE	1:50
DRAWN	GH
DATE	July 2025
REV.	001-19-01-WS-201

REV	DESCRIPTION	DATE



Technical Services
Architectural Office
Professional Services
Kestelbos
26 Old Town Rd
PMB
Tel: 033 845 1914



EZEMVELO KZN WILDLIFE
Conservation, Tourism & Recreation

PROJECT
IMFOLOZI GAME RESERVE
MPILA CAMP
NEW REPLACEMENT WINDOWS TO
COTTAGES 14 #15, CHALETS 16 - 21
COPYRIGHT RESERVED BY AUTHOR ©

ALL DIMENSIONS ARE FOR INFORMATION ONLY. ALL DIMENSIONS ARE TO BE CHECKED ON SITE PRIOR TO ANY WORK BEING CARRIED OUT. ALL DISCREPANCIES ARE TO BE DISCUSSED WITH THE PROJECT MANAGER PRIOR TO IMPLEMENTATION THEREOF.

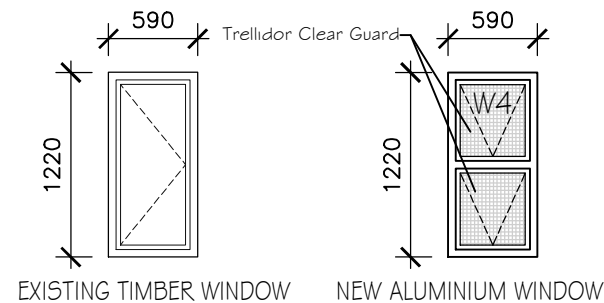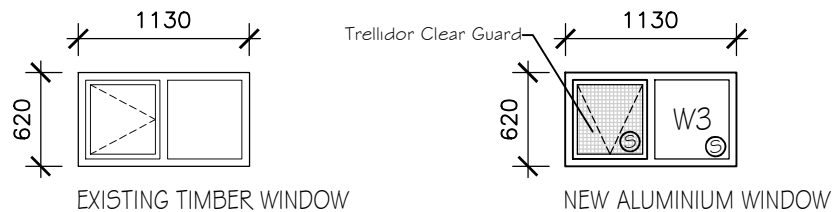

NOTE: "Trellidor Clear Guard" to be fitted to opening sections of windows by manufactureer before being installed into the building.

WINDOW NO.	W3
NO. REQUIRED	6
SIZE	Approx 1130mm wide x 620mm high
WINDOW DESCRIPTION	Purpose made aluminium window to fit existing window opening. AAAMSA certificate to be provided for window by AAAMSA approved manufacturer. Opening sections to be fitted with Trellidor Clear Guard by manufacturer. Frame colour to be bronze to match window frame.
FRAME FINISH	Supplied Bronze epoxy powder coated.
GLAZING	Opaque Safety glazing as per manufacturers specifications. ☺ Glazing certificate to be provided by supplier / glazer. Glazing to be marked with glazers symbol.
LOCATION	Chalets 16, 17, 18, 19, 20 #21 Bathroom
IRONMONGERY	Handles etc, as supplied by manufacturer.
INSTALLATION	Service provider is to remove old window and remove from site. Manufacture new purpose made window and install new window into existing opening. Service provider is to make good opening, including repairing plaster, sills (internal and external) and repainting area to match existing. NOTE: REMOVAL OF OLD WINDOW AND REPLACEMENT OF NEW WINDOW IS TO BE DONE WITHIN THE SAME DAY

WINDOW NO.	W4
NO. REQUIRED	6
SIZE	Approx 590mm wide x 1220mm high
WINDOW DESCRIPTION	Purpose made aluminium window to fit existing window opening. AAAMSA certificate to be provided for window by AAAMSA Opening sections to be fitted with Trellidor Clear Guard by manufacturer. Frame colour to be bronze to match window frame.
FRAME FINISH	Supplied Bronze epoxy powder coated.
GLAZING	Clear glazing as per manufacturers specifications. Glazing certificate to be provided by supplier / glazer.
LOCATION	Chalets 16, 17, 18, 19, 20 #21 Bedrooms
IRONMONGERY	Handles etc, as supplied by manufacturer.
INSTALLATION	Service provider is to remove old window and remove from site. Manufacture new purpose made window and install new window into existing opening. Service provider is to make good opening, including repairing plaster, sills (internal and external) and repainting area to match existing. NOTE: REMOVAL OF OLD WINDOW AND REPLACEMENT OF NEW WINDOW IS TO BE DONE WITHIN THE SAME DAY

DRAWING	WINDOW SCHEDULE
SCALE	1:50
DRAWN	GH
DATE	July 2025
REV.	001-19-01-WS-202

REV	DESCRIPTION	DATE



Technical Services
Architectural Office
Professional Services
Kestelben
26 Old Town Rd
PMB
Tel: 033 845 1914



EZEMVELO
KZN WILDLIFE
Conservation, Tourism & Recreation

PROJECT
IMFOLOZI GAME RESERVE
MPILA CAMP
NEW REPLACEMENT WINDOWS TO
COTTAGES 14 & 15, CHALETS 16 - 21
COPYRIGHT RESERVED BY AUTHOR ©

ALL DIMENSIONS ARE FOR INFORMATION ONLY. ALL DIMENSIONS ARE TO BE CHECKED ON SITE PRIOR TO ANY WORK BEING CARRIED OUT. ALL DISCREPANCIES ARE TO BE DISCUSSED WITH THE PROJECT MANAGER PRIOR TO IMPLEMENTATION THEREOF.

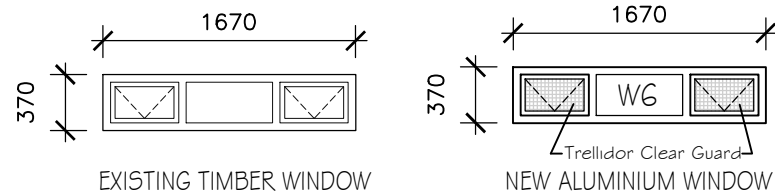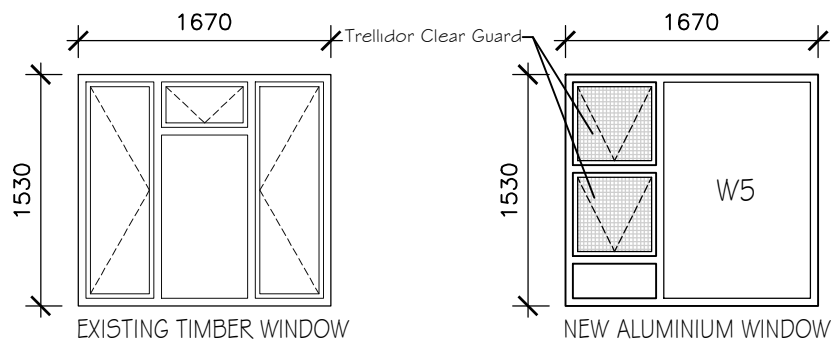

NOTE: "Trellidor Clear Guard" to be fitted to opening sections of windows by manufactureer before being installed into the building.

WINDOW NO.	W5
NO. REQUIRED	30
SIZE	Approx 1670mm wide x 1530mm high
WINDOW DESCRIPTION	Purpose made aluminium window to fit existing window opening. AAAMSA certificate to be provided for window by AAAMSA approved manufacturer. Opening sections to be fitted with Trellidor Clear Guard by manufacturer. Frame colour to be bronze to match window frame.
FRAME FINISH	Supplied Bronze epoxy powder coated.
GLAZING	Clear glazing as per manufacturers specifications. Glazing certificate to be provided by supplier / glazer.
LOCATION	Cottages 14#15 Chalets 16,17,18,19,20 #21 Bedroom & Dining
IRONMONGERY	Handles etc, as supplied by manufacturer.
INSTALLATION	Service provider is to remove old window and remove from site. Manufacture new purpose made window and install new window into existing opening. Service provider is to make good opening, including repairing plaster, sills (internal and external) and repainting area to match existing. NOTE: REMOVAL OF OLD WINDOW AND REPLACEMENT OF NEW WINDOW IS TO BE DONE WITHIN THE SAME DAY

WINDOW NO.	W6
NO. REQUIRED	6
SIZE	Approx 1670mm wide x 370mm high
WINDOW DESCRIPTION	Purpose made aluminium window to fit existing window opening. AAAMSA certificate to be provided for window by AAAMSA. Opening sections to be fitted with Trellidor Clear Guard by manufacturer. Frame colour to be bronze to match window frame.
FRAME FINISH	Supplied Bronze epoxy powder coated.
GLAZING	Clear glazing as per manufacturers specifications. Glazing certificate to be provided by supplier / glazer.
LOCATION	Chalets 16,17,18,19,20 #21 Dining
IRONMONGERY	Handles etc, as supplied by manufacturer.
INSTALLATION	Service provider is to remove old window and remove from site. Manufacture new purpose made window and install new window into existing opening. Service provider is to make good opening, including repairing plaster, sills (internal and external) and repainting area to match existing. NOTE: REMOVAL OF OLD WINDOW AND REPLACEMENT OF NEW WINDOW IS TO BE DONE WITHIN THE SAME DAY

DRAWING	WINDOW SCHEDULE
REV	DATE
SCALE	DRAWN
1:50	GH
DATE	July 2025
DRAWING No.	001-19-01-W5-203


REV	DESCRIPTION	DATE

Technical Services
Architectural Office
Professional Services
Kestelbos
26 Old Town Rd
PMB
Tel: 033 845 1914


Ezemvelo
KZN WILDLIFE
Conservation, Tourism & Recreation

PROJECT
IMFOLOZI GAME RESERVE
MPILA CAMP
NEW REPLACEMENT WINDOWS TO
COTTAGES 14 #15, CHALETS 16-21
COPYRIGHT RESERVED BY AUTHOR ©


ALL DIMENSIONS ARE FOR INFORMATION ONLY. ALL DIMENSIONS ARE TO BE CHECKED ON SITE PRIOR TO ANY WORK BEING CARRIED OUT. ALL DISCREPANCIES ARE TO BE DISCUSSED WITH THE PROJECT MANAGER PRIOR TO IMPLEMENTATION THEREOF.

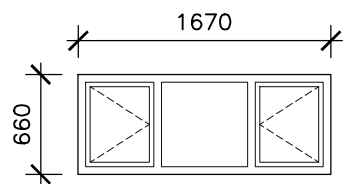


EXISTING TIMBER WINDOW

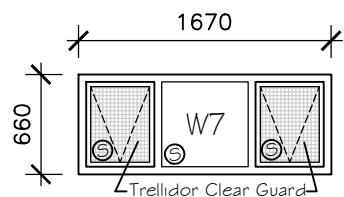

NEW ALUMINIUM WINDOW

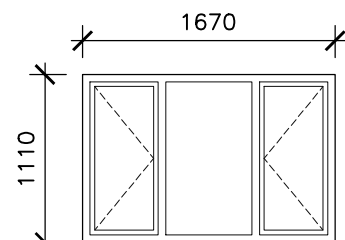

EXISTING TIMBER WINDOW

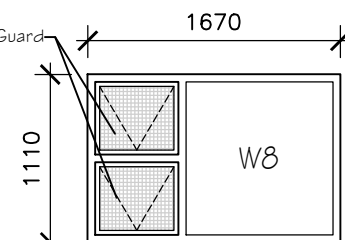

NEW ALUMINIUM WINDOW

NOTE: "Trellidor Clear Guard" to be fitted to opening sections of windows by manufactureer before being installed into the building.

WINDOW NO.	W7
NO. REQUIRED	2
SIZE	Approx 1670mm wide x 660mm high
WINDOW DESCRIPTION	Purpose made aluminium window to fit existing window opening. AAAMSA certificate to be provided for window by AAAMSA approved manufacturer. Opening sections to be fitted with Trellidor Clear Guard by manufacturer. Frame colour to be bronze to match window frame.
FRAME FINISH	Supplied Bronze epoxy powder coated.
GLAZING	Opaque Safety glazing as per manufacturers specifications. ☺ Glazing certificate to be provided by supplier / glazer. Glazing to be marked with glazers symbol.
LOCATION	Cottages 14#15 Bathroom
IRONMONGERY	Handles etc, as supplied by manufacturer.
INSTALLATION	Service provider is to remove old window and remove from site. Manufacture new purpose made window and install new window into existing opening. Service provider is to make good opening, including repairing plaster, sills (internal and external) and repainting area to match existing. NOTE: REMOVAL OF OLD WINDOW AND REPLACEMENT OF NEW WINDOW IS TO BE DONE WITHIN THE SAME DAY

WINDOW NO.	W8
NO. REQUIRED	6
SIZE	Approx 1670mm wide x 1110mm high
WINDOW DESCRIPTION	Purpose made aluminium window to fit existing window opening. AAAMSA certificate to be provided for window by AAAMSA Opening sections to be fitted with Trellidor Clear Guard by manufacturer. Frame colour to be bronze to match window frame.
FRAME FINISH	Supplied Bronze epoxy powder coated.
GLAZING	Clear glazing as per manufacturers specifications. Glazing certificate to be provided by supplier / glazer.
LOCATION	Cottages 14#15 Bedroom
IRONMONGERY	Handles etc, as supplied by manufacturer.
INSTALLATION	Service provider is to remove old window and remove from site. Manufacture new purpose made window and install new window into existing opening. Service provider is to make good opening, including repairing plaster, sills (internal and external) and repainting area to match existing. NOTE: REMOVAL OF OLD WINDOW AND REPLACEMENT OF NEW WINDOW IS TO BE DONE WITHIN THE SAME DAY

DRAWING	WINDOW SCHEDULE
SCALE	1:50
DRAWN	GH
DATE	July 2025
REV	001-19-01-WS-204

REV	DESCRIPTION	DATE


Technical Services
Architectural Office
Professional Services
Kestelbos
26 Old Town Rd
PMB
Tel: 033 845 1914




EZEMVELO
KZN WILDLIFE
Conservation, Tourism & Recreation

PROJECT
IMFOLOZI GAME RESERVE
MPILA CAMP
NEW REPLACEMENT WINDOWS TO
COTTAGES 14 #15, CHALET'S 16 - 21
COPYRIGHT RESERVED BY AUTHOR ©


ALL DIMENSIONS ARE FOR INFORMATION ONLY. ALL DIMENSIONS ARE TO BE CHECKED ON SITE PRIOR TO ANY WORK BEING CARRIED OUT. ALL DISCREPANCIES ARE TO BE DISCUSSED WITH THE PROJECT MANAGER PRIOR TO IMPLEMENTATION THEREOF.

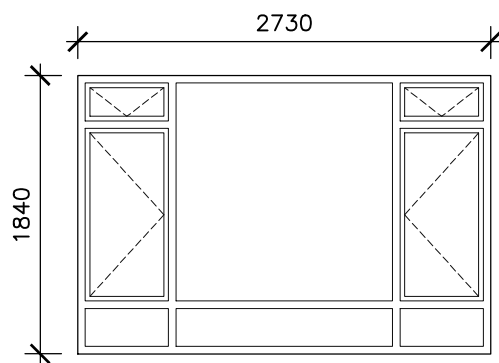


EXISTING TIMBER WINDOW

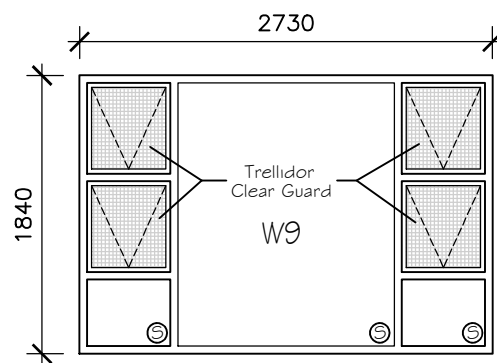

NEW ALUMINIUM WINDOW

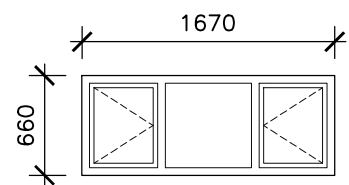

EXISTING TIMBER WINDOW

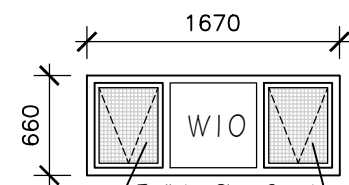

NEW ALUMINIUM WINDOW

NOTE: "Trellidor Clear Guard" to be fitted to opening sections of windows by manufacturer before being installed into the building.

WINDOW NO.	W9
NO. REQUIRED	2
SIZE	Approx 2730mm wide x 1840mm high
WINDOW DESCRIPTION	Purpose made aluminium window to fit existing window opening. AAAMSA certificate to be provided for window by AAAMSA approved manufacturer. Opening sections to be fitted with Trellidor Clear Guard by manufacturer. Frame colour to be bronze to match window frame.
FRAME FINISH	Supplied Bronze epoxy powder coated.
GLAZING	Clear safety glazing to panels as per manufacturers specifications. ☺ Glazing certificate to be provided by supplier / glazer. Glazing to be marked with glazers symbol.
LOCATION	Cottages 14#15 Dining
IRONMONGERY	Handles etc, as supplied by manufacturer.
INSTALLATION	Service provider is to remove old window and remove from site. Manufacture new purpose made window and install new window into existing opening. Service provider is to make good opening, including repairing plaster, sills (internal and external) and repainting area to match existing. NOTE: REMOVAL OF OLD WINDOW AND REPLACEMENT OF NEW WINDOW IS TO BE DONE WITHIN THE SAME DAY

WINDOW NO.	W10
NO. REQUIRED	4
SIZE	Approx 1670mm wide x 660mm high
WINDOW DESCRIPTION	Purpose made aluminium window to fit existing window opening. AAAMSA certificate to be provided for window by AAAMSA Opening sections to be fitted with Trellidor Clear Guard by manufacturer. Frame colour to be bronze to match window frame.
FRAME FINISH	Supplied Bronze epoxy powder coated.
GLAZING	Clear glazing as per manufacturers specifications. Glazing certificate to be provided by supplier / glazer.
LOCATION	Cottages 14#15 Bedroom
IRONMONGERY	Handles etc, as supplied by manufacturer.
INSTALLATION	Service provider is to remove old window and remove from site. Manufacture new purpose made window and install new window into existing opening. Service provider is to make good opening, including repairing plaster, sills (internal and external) and repainting area to match existing. NOTE: REMOVAL OF OLD WINDOW AND REPLACEMENT OF NEW WINDOW IS TO BE DONE WITHIN THE SAME DAY



DRAWING	WINDOW SCHEDULE
REV	DATE
SCALE	DRAWN
1:50	GH
DATE	July 2025
DRAWING No.	001-19-01-W5-205

REV	DESCRIPTION	DATE

Technical Services
Architectural Office
Professional Services
Kestelben
26 Old Town Rd
PMB
Tel: 033 845 1914

PROJECT
IMFOLOZI GAME RESERVE
MPILA CAMP
NEW REPLACEMENT WINDOWS TO
COTTAGES 14 #15, CHALET'S 16 - 21
COPYRIGHT RESERVED BY AUTHOR ©

ALL DIMENSIONS ARE FOR INFORMATION ONLY. ALL DIMENSIONS ARE TO BE CHECKED ON SITE PRIOR TO ANY WORK BEING CARRIED OUT.
ALL DISCREPANCIES ARE TO BE DISCUSSED WITH THE PROJECT MANAGER PRIOR TO IMPLEMENTATION THEREOF.

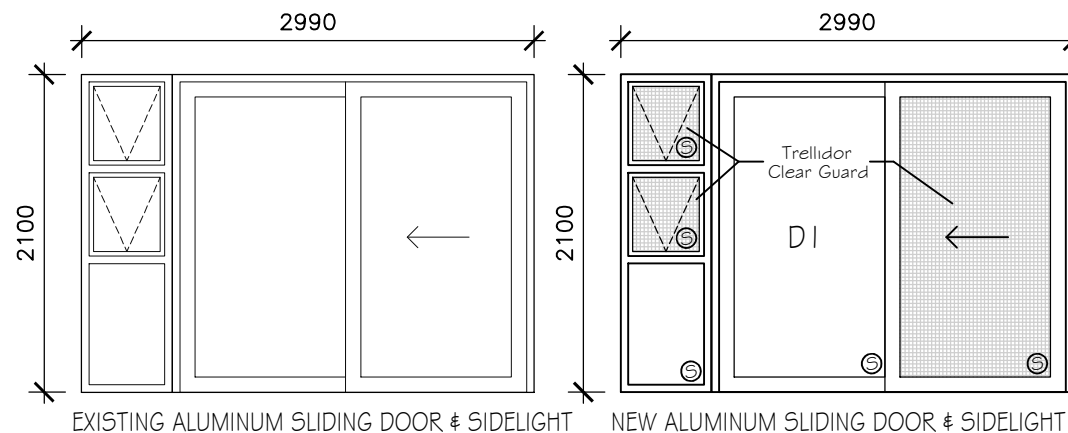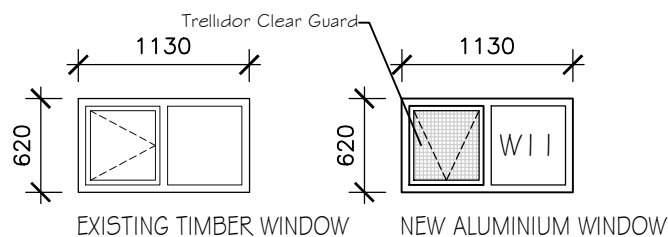

NOTE: "Trellidor Clear Guard" to be fitted to opening sections of windows by manufactureer before being installed into the building.

WINDOW NO.	W I I
NO. REQUIRED	2
SIZE	Approx 1130mm wide x 620mm high
WINDOW DESCRIPTION	Purpose made aluminium window to fit existing window opening. AAAMSA certificate to be provided for window by AAAMSA approved manufacturer. Opening sections to be fitted with Trellidor Clear Guard by manufacturer. Frame colour to be bronze to match window frame.
FRAME FINISH	Supplied Bronze epoxy powder coated.
GLAZING	Clear glazing as per manufacturers specifications. Glazing certificate to be provided by supplier / glazer.
LOCATION	Cottages 14#15 Passage
IRONMONGERY	Handles etc, as supplied by manufacturer.
INSTALLATION	Service provider is to remove old window and remove from site. Manufacture new purpose made window and install new window into existing opening. Service provider is to make good opening, including repairing plaster, sills (internal and external) and repainting area to match existing. NOTE: REMOVAL OF OLD WINDOW AND REPLACEMENT OF NEW WINDOW IS TO BE DONE WITHIN THE SAME DAY

WINDOW NO.	D I
NO. REQUIRED	1
SIZE	Approx 2990mm wide x 2100mm high
WINDOW DESCRIPTION	Purpose made aluminum sidelight and sliding door to fit existing opening. AAAMSA certificate to be provided for window by AAAMSA. Opening sections to be fitted with Trellidor Clear Guard by manufacturer. Frame colour to be bronze to match window frame.
FRAME FINISH	Supplied Bronze epoxy powder coated.
GLAZING	Clear safety glazing to panels as per manufacturers specifications. ☺ Glazing certificate to be provided by supplier / glazer. Glazing to be marked with glazers symbol.
LOCATION	Chalet 19 Lounge
IRONMONGERY	Handles etc, as supplied by manufacturer.
INSTALLATION	Service provider is to remove old window and remove from site. Manufacture new purpose made window and install new window into existing opening. Service provider is to make good opening, including repairing plaster, sills (internal and external) and repainting area to match existing. NOTE: REMOVAL OF OLD WINDOW AND REPLACEMENT OF NEW WINDOW IS TO BE DONE WITHIN THE SAME DAY

REV.	001-19-01-WS-206
DRAWING No.	001-19-01-WS-206
SCALE	1:50
DRAWN	GH
DATE	July 2025
WINDOW & DOOR SCHEDULE	

REV	DESCRIPTION	DATE

Technical Services
Architectural Office
Professional Services
Kestelbos
26 Old Town Rd
PMB
Tel: 033 845 1914



**EZEMVELO
KZN WILDLIFE**
Conservation, Tourism & Recreation

PROJECT
IMFOLOZI GAME RESERVE
MPILA CAMP
NEW REPLACEMENT WINDOWS TO
COTTAGES 14 #15, CHALET'S 16 - 21
COPYRIGHT RESERVED BY AUTHOR ©

TYPE	COTTAGE / CHALET NUMBER QTY										TOTAL
	14	15	16	17	18	19	20	21			
W1	2	2	1	1	1	1	1	1	1	10	
W2	3	3	2	2	2	2	2	2	2	18	
W3	0	0	1	1	1	1	1	1	1	6	
W4	0	0	1	1	1	1	1	1	1	6	
W5	3	3	4	4	4	4	4	4	4	30	
W6	0	0	1	1	1	1	1	1	1	6	
W7	1	1	0	0	0	0	0	0	0	2	
W8	3	3	0	0	0	0	0	0	0	6	
W9	1	1	0	0	0	0	0	0	0	2	
W10	2	2	0	0	0	0	0	0	0	4	
W11	1	1	0	0	0	0	0	0	0	2	
D1	0	0	0	0	0	1	0	0	0	1	

PROJECT
IMFOLOZI GAME RESERVE
MPILA CAMP
NEW REPLACEMENT WINDOWS TO
COTTAGES 14 & 15, CHALET'S 16 - 21
COPYRIGHT RESERVED BY AUTHOR ©



**EZEMVELO
KZN WILDLIFE**
Conservation, Wilderness & Recreation

Technical Services
Architectural Office
Professional Services
Kestelbos
205 Old Town Rd
PMB
Tel: 033 845 1914

REV	DESCRIPTION	DATE

DRAWING: WINDOW & DOOR SCHEDULE
LOCATIONS & QUANTITIES

SCALE: NTS

DRAWN: GH

DATE: July 2025

DRAWING No. 001-19-01-WS-207

REV.