

### GENERAL NOTES

THIS DRAWING IS TO BE READ IN CONJUNCTION WITH ALL RELEVANT ARCHITECT'S AND ENGINEER'S DRAWING.  
ALL DIMENSIONS, LEVELS, ETC ARE TO BE CHECKED BEFORE ANY WORK IS COMMENCED AND ANY DISCREPANCIES NOTED TO BE BROUGHT TO THE ARCHITECT'S ATTENTION.  
ONLY FIGURED DIMENSIONS TO BE USED, SCALING OF DRAWINGS IS NOT ADVISED.  
ALL RIGHTS RESERVED, NO PART OF THIS DESIGN SHALL BE REPRODUCED, USED ELSEWHERE AND/OR IN ANY WAY WITHOUT PRIOR PERMISSION FROM THE ARCHITECT/ ENGINEER.

1. ALL CONSTRUCTION WORK AND TEMPORARY WORKS UNDERTAKEN ON SITE WILL COMPLY WITH SANS 10400 NBR - NATIONAL BUILDING REGULATIONS, LATEST EDITION.  
2. ALL WORKS UNDERTAKEN WITH REGARDS TO DISABLED FACILITIES (EXISTING, REFURBISHMENTS AND/ OR NEW) WILL COMPLY WITH SANS 10400 PART 5'S PRESCRIPTS. FACILITIES FOR PERSONS WITH DISABILITIES, 2011, 3RD EDITION

### REVISION INFORMATION

REV. NO	DATE	DESCRIPTION

### THE MVULA TRUST APPROVAL

Name: .....  
Signature: ..... Date: .....

### LIMPOPO DEPT EDUCATION APPROVAL

Name: .....  
Signature: ..... Date: .....

### PRINCIPAL AGENT APPROVAL

Name: .....  
Signature: ..... Date: .....

### DISCIPLINE : ARCHITECTURE

### BUILDING CLASSIFICATION

C3 : PLACE OF INSTRUCTION (SCHOOL)

CLIENT :  
  
LIMPOPO PROVINCIAL GOVERNMENT  
REPUBLIC OF SOUTH AFRICA  
Physical : Cnr 113 Blicard & 24 Excelsior Street, Polokwane, 0700  
Tel : 015 290 9301 / 7600  
Postal : Private Bag X9489, Polokwane, 0700

EDUCATION

PRINCIPAL AGENT : SIST CONSORTIUM  
  
SIST ENGINEERS  
SIMPLE INNOVATIVE SOLUTIONS ON TIME  
Physical : Farm Rd 681 Portion 45  
Polokwane, 0699  
Email : Tel : 015 655 1099  
Email : Tel : 015 655 1099  
Email : [Tel@sistengineers.co.za](mailto:Tel@sistengineers.co.za)

NAME OF COMPETENT PERSON: .....  
CONT NO: .....  
FIRM REG NO: .....

IMPLEMENTING AGENT :  
  
THE MVULA TRUST  
A leading developmental NGO  
Physical : 718 James Crescent, Halfway House, Midrand, 1685, South Africa  
Send Us Mail : [Info@themvulatrust.org.za](mailto:Info@themvulatrust.org.za)  
Call us : +27 11 403 3425

PROJECT NAME  
PROPOSED PERMANENT SANITATION FACILITIES FOR VARIOUS SCHOOLS FOR THE DOE LIMPOPO PROVINCE

### DRAWING DESCRIPTION

TYPICAL FENCE & GATE DETAIL

### PROJECT STATUS

STAGE 1-3	STAGE 4	STAGE 5-6
CONCEPT	TENDER	CONSTRUCTION


DESCRIPTION: WATER AND SANITATION PROGRAMME  
SCALE: AS SHOWN

DRAWN: .....  
CHECKED: .....  
NAME OF COMPETENT PERSON: .....  
NAME OF COMPETENT PERSON: .....


REG NO: PrArch 24751103  
SIGNATURE: .....  
REG NO: PrArch 49324416  
SIGNATURE: .....

PROJECT NUMBER: .....  
DATE: 15 SEPTEMBER 2023  
OCCUPANCY CLASSIFICATION: DWG NO: ARCH-700-00  
REV NO: 02


C3

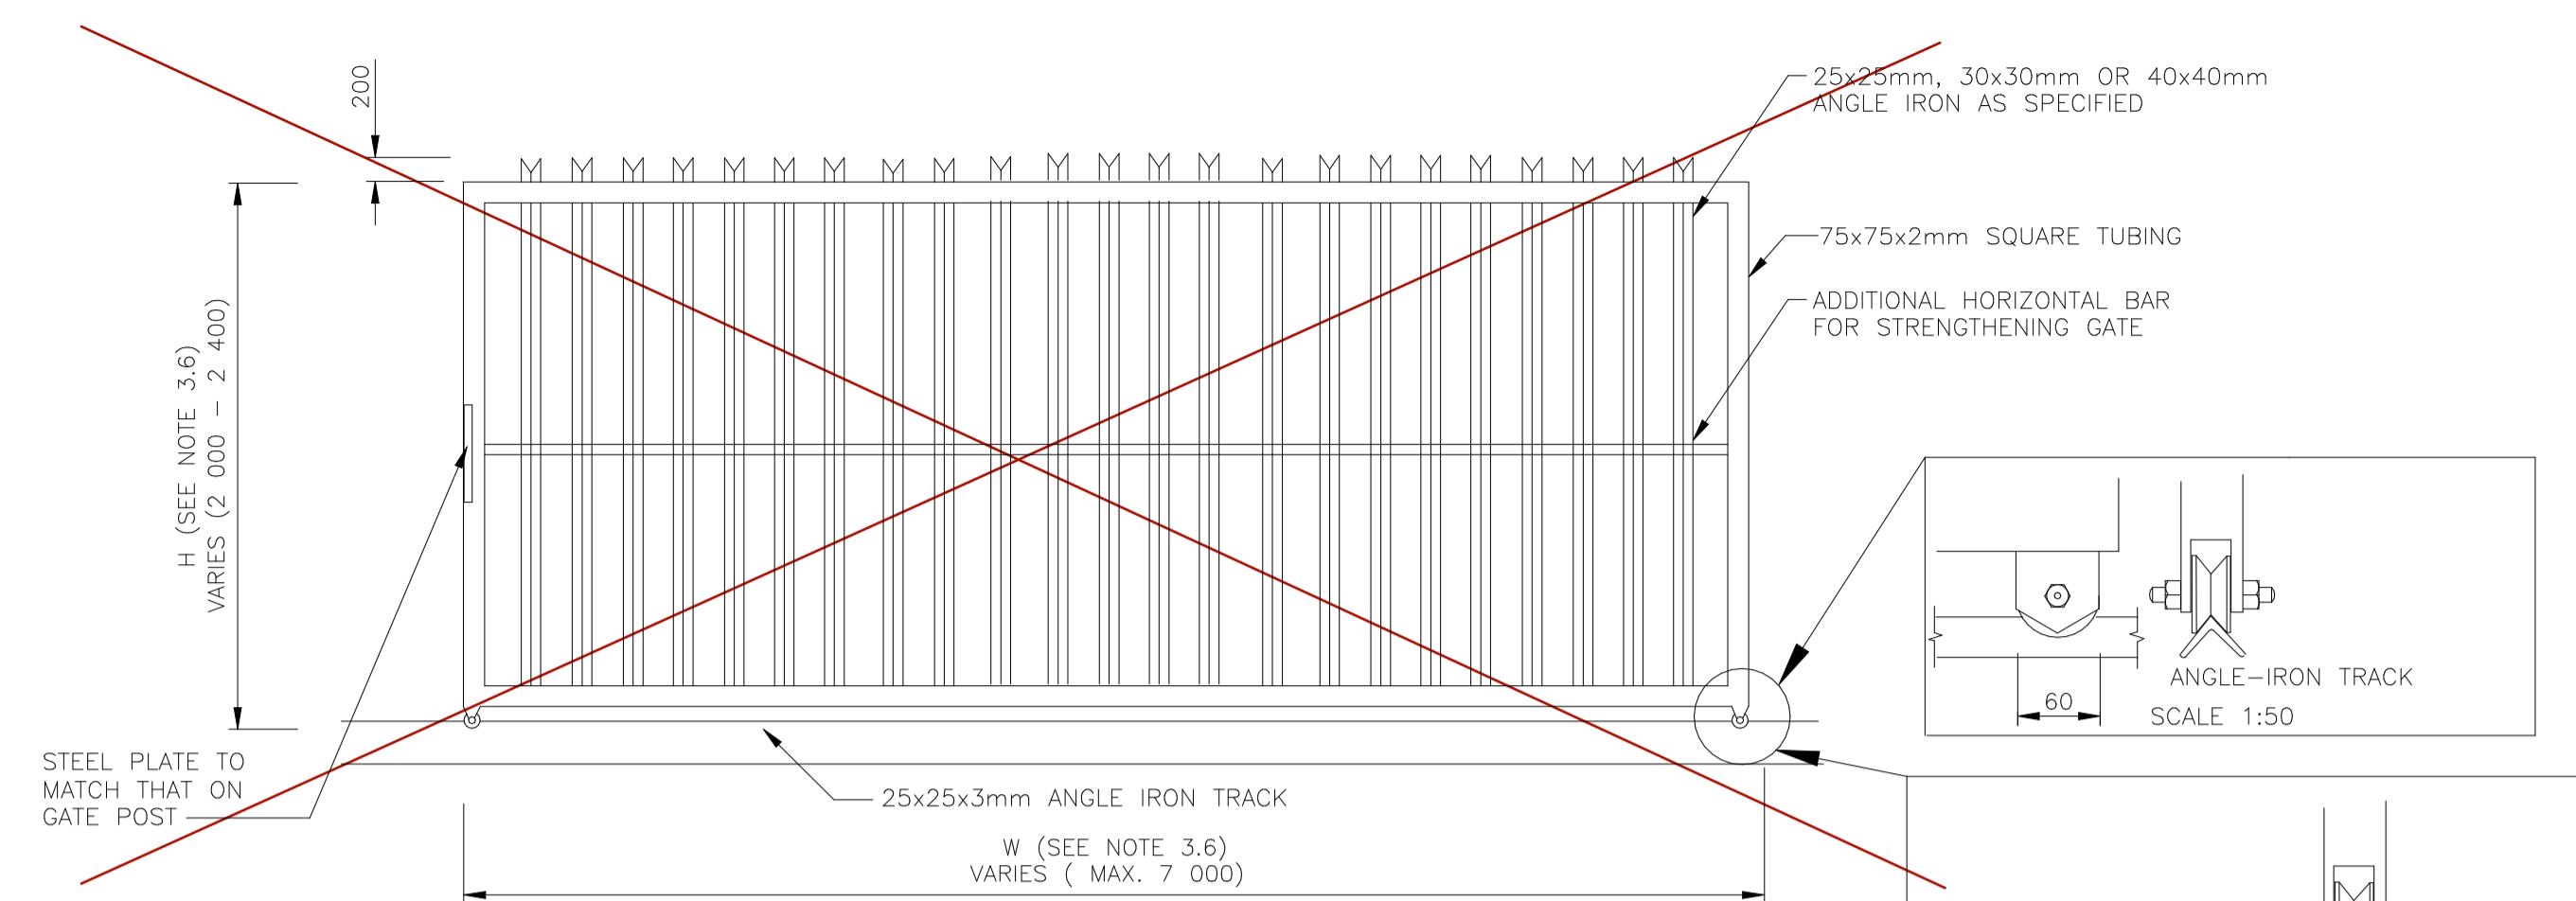


SLIDING GATE DETAIL

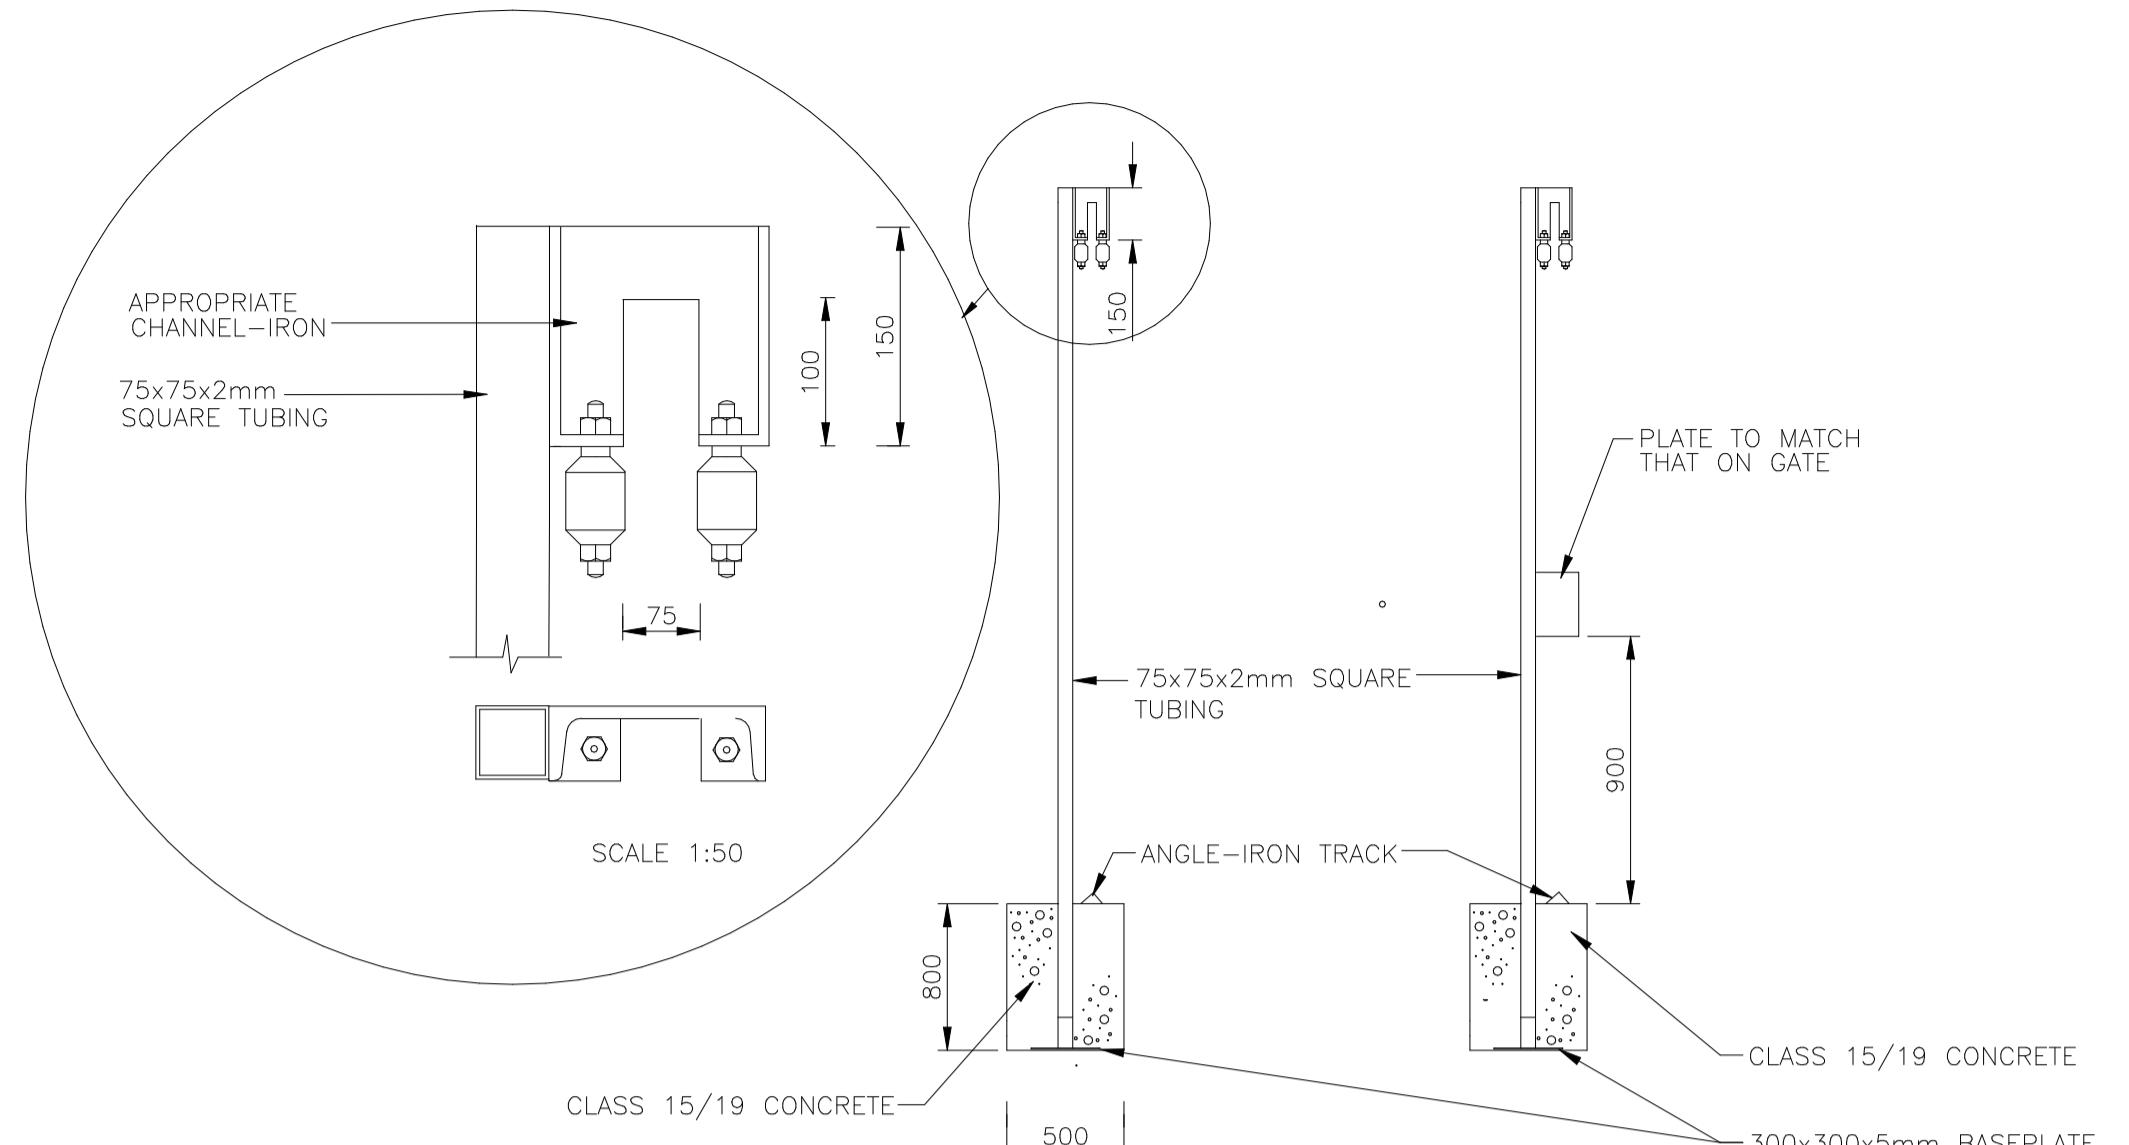


GATEPOSTS FOR SLIDING GATE DETAIL

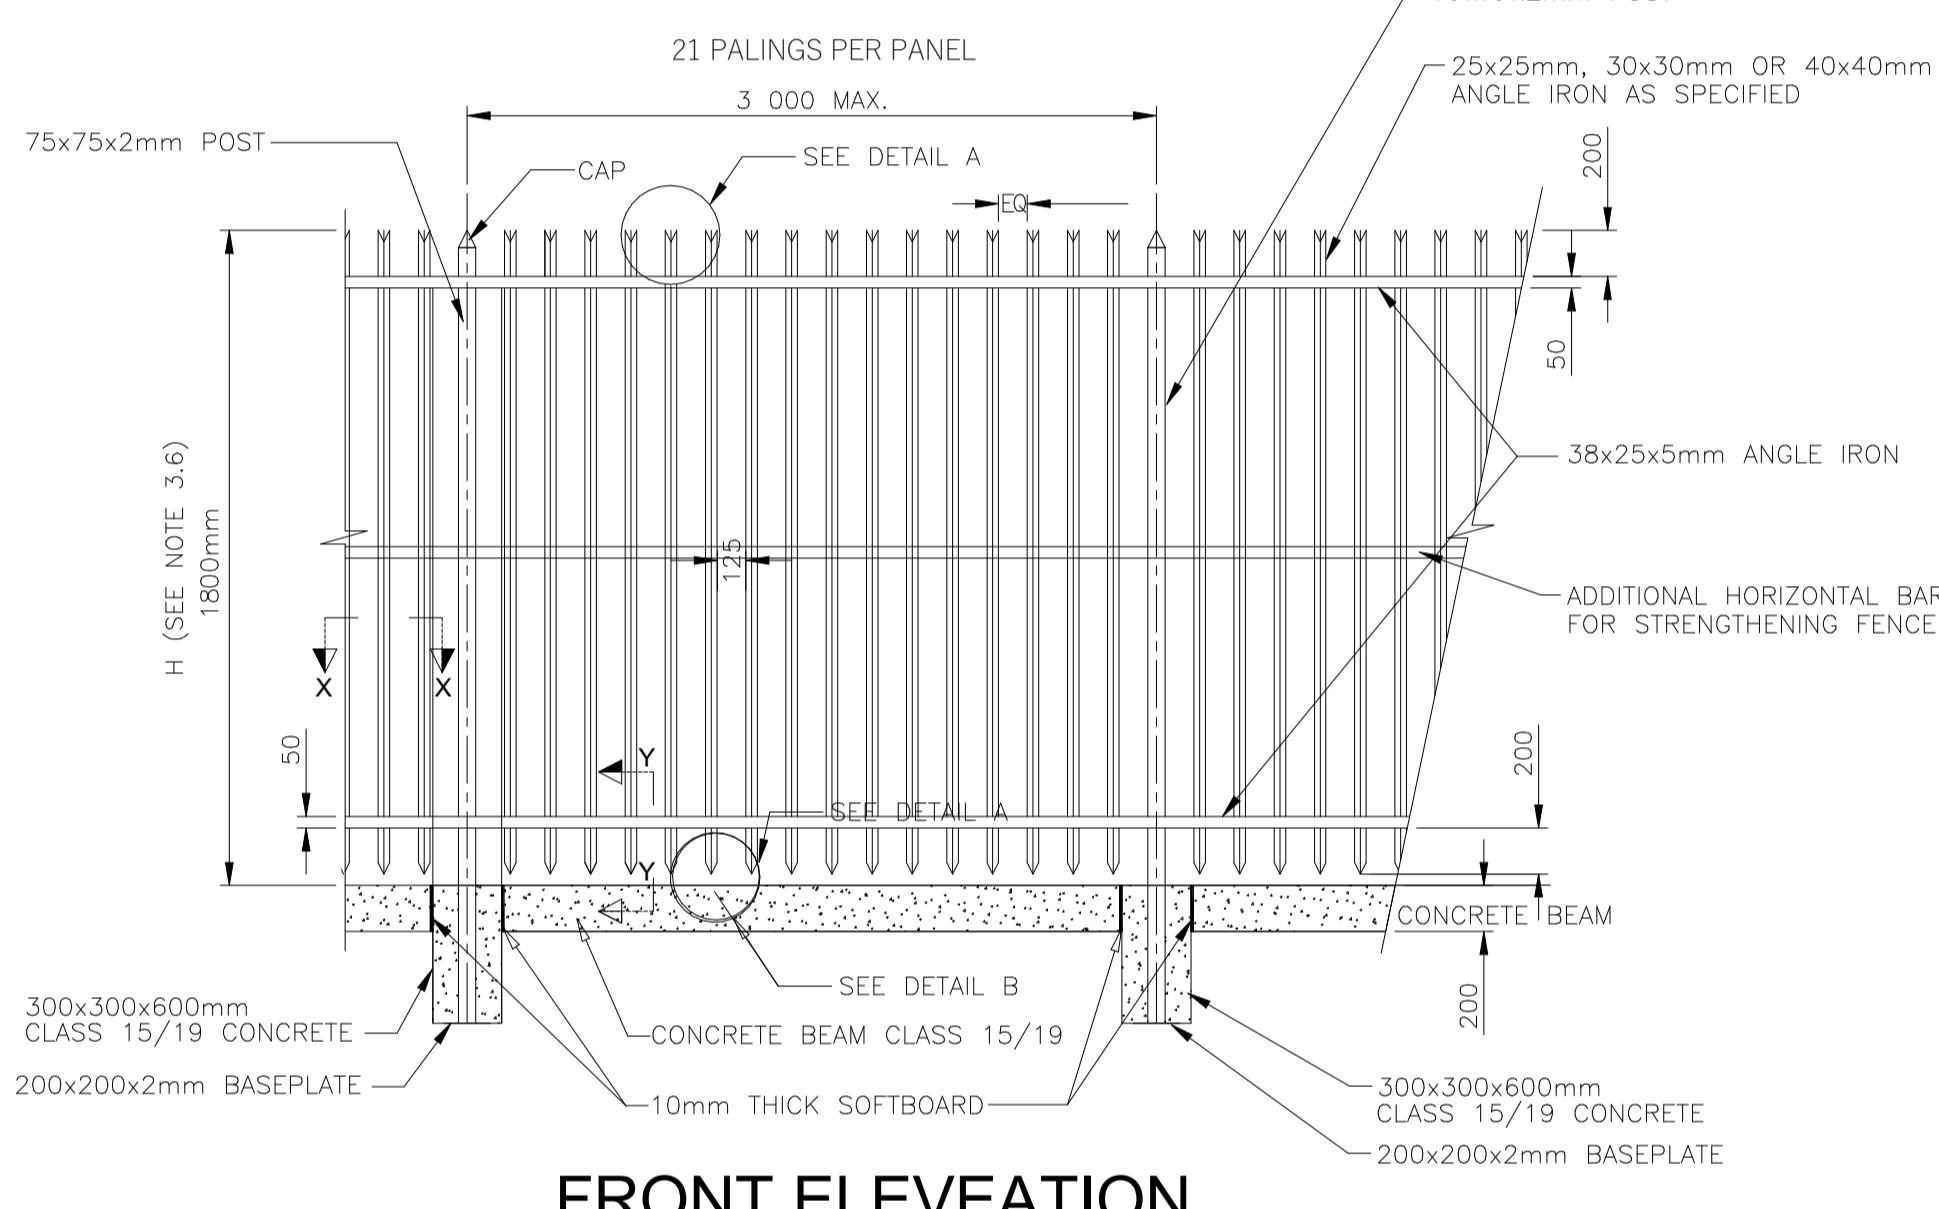


FRONT ELEVATION

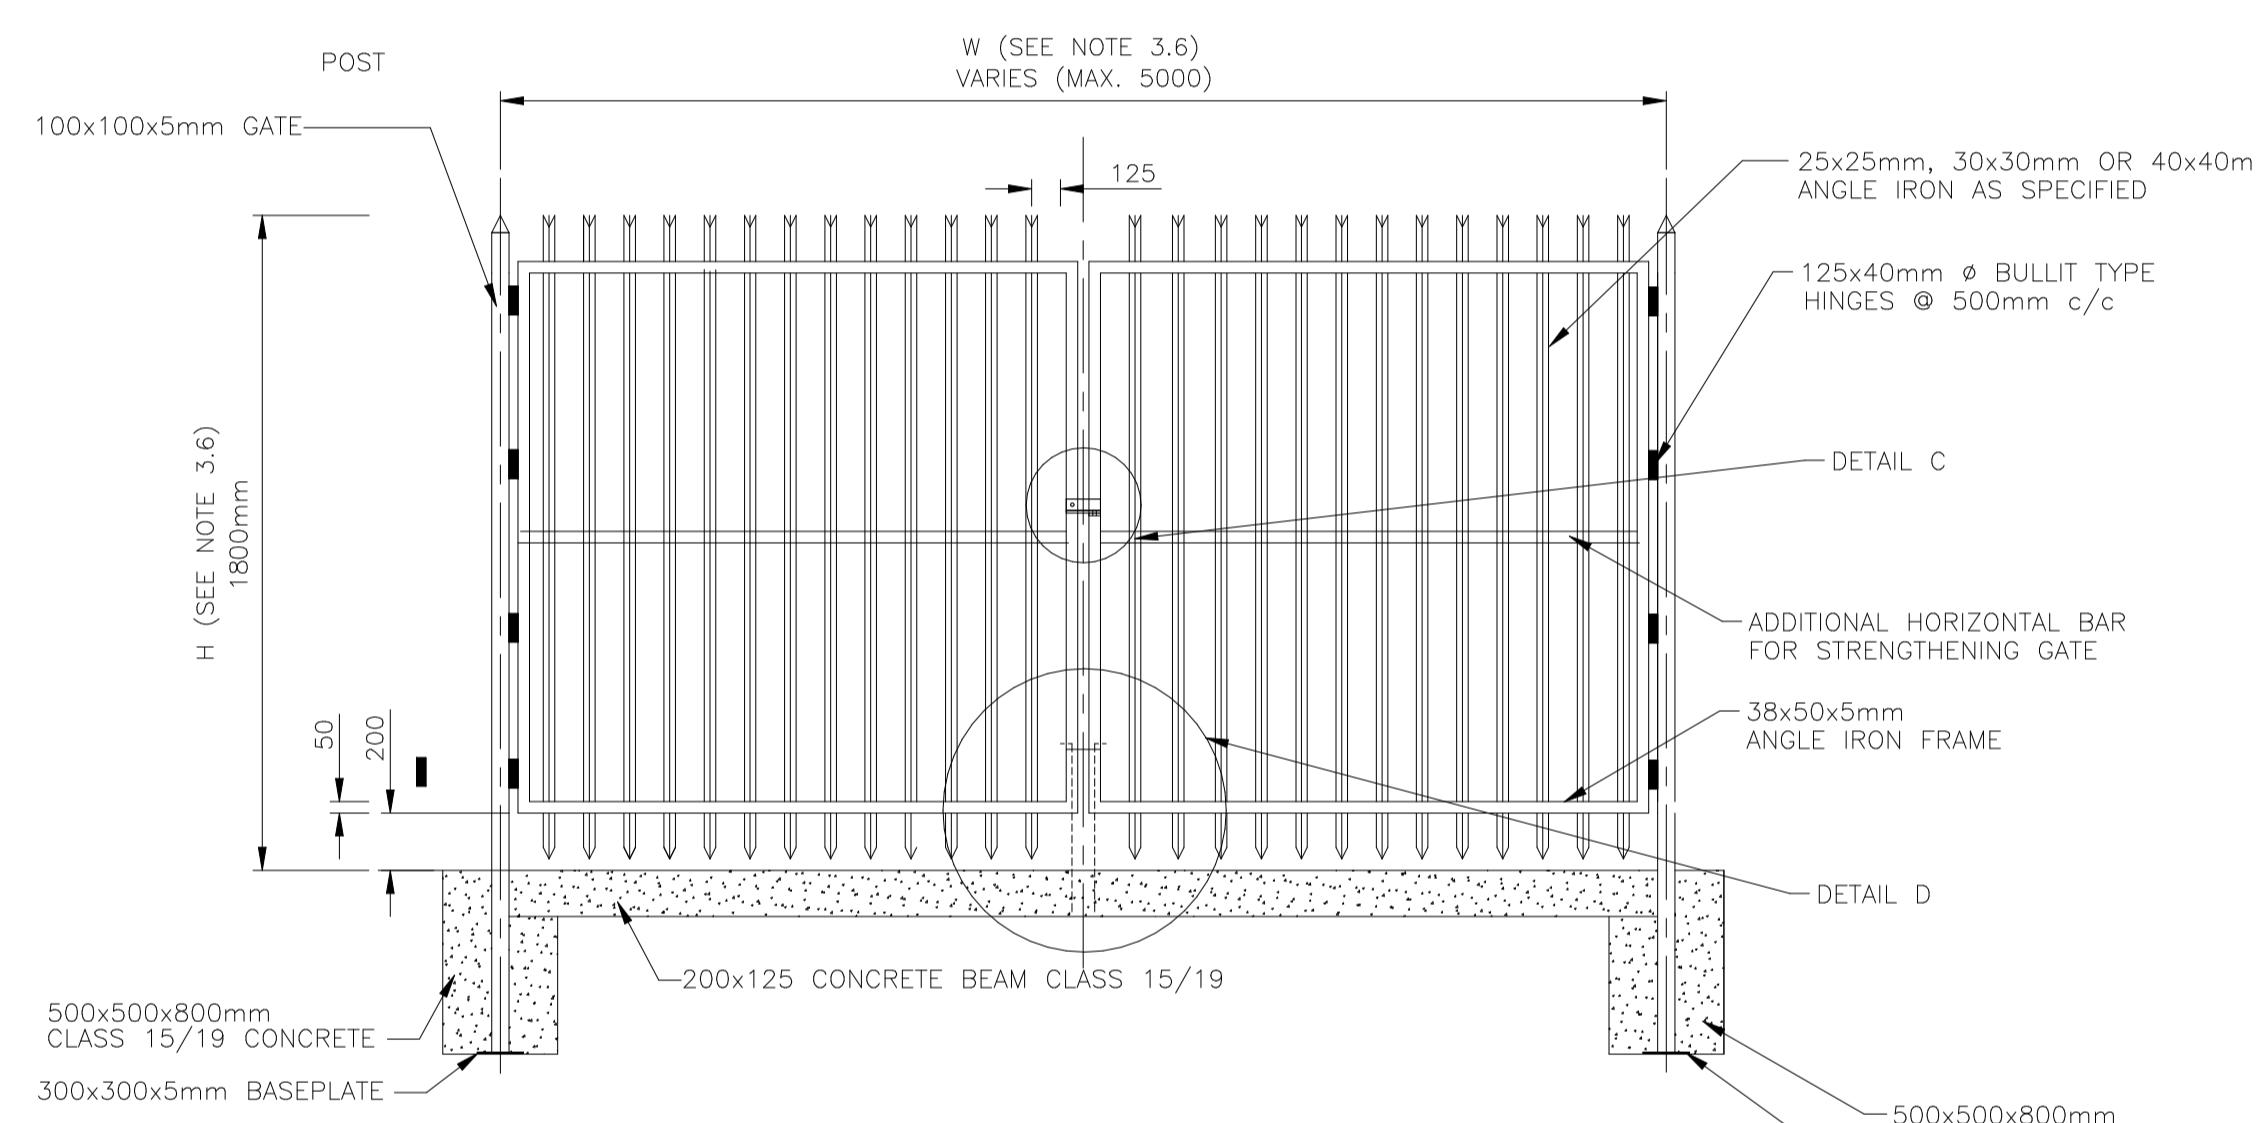


TYPICAL DOUBLE SWING GATE

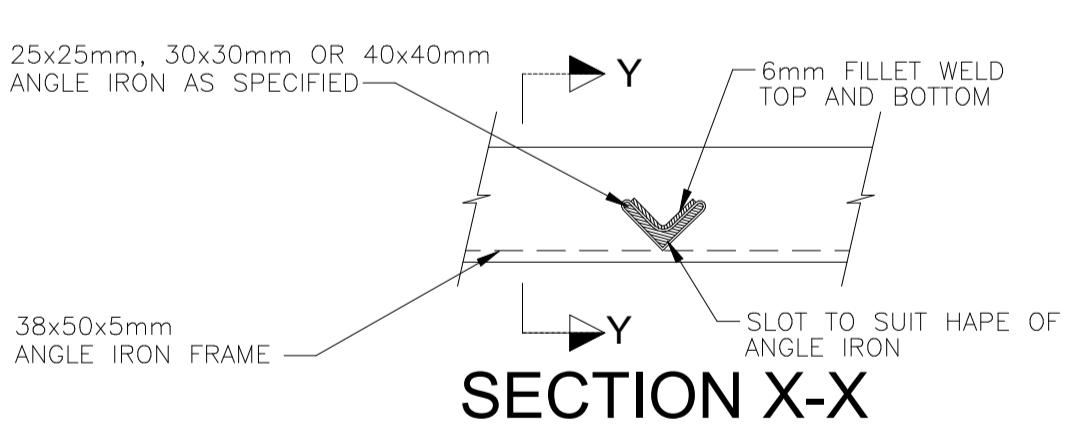


SECTION X-X

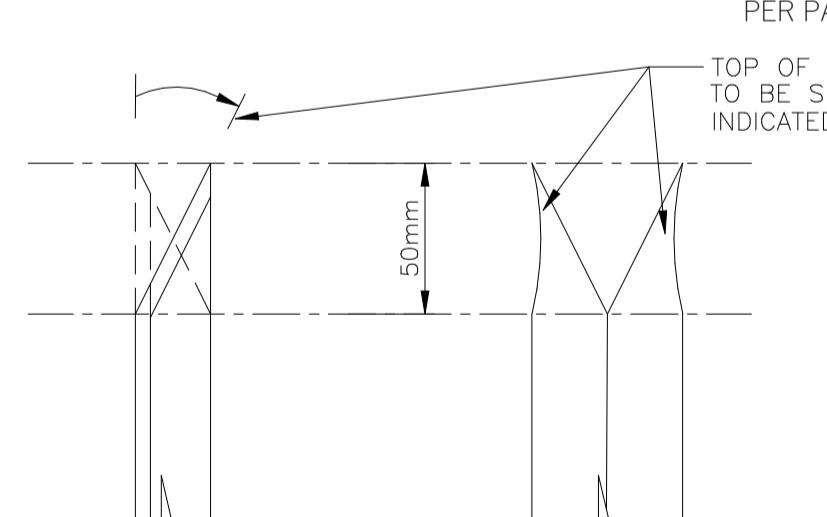


DETAIL A

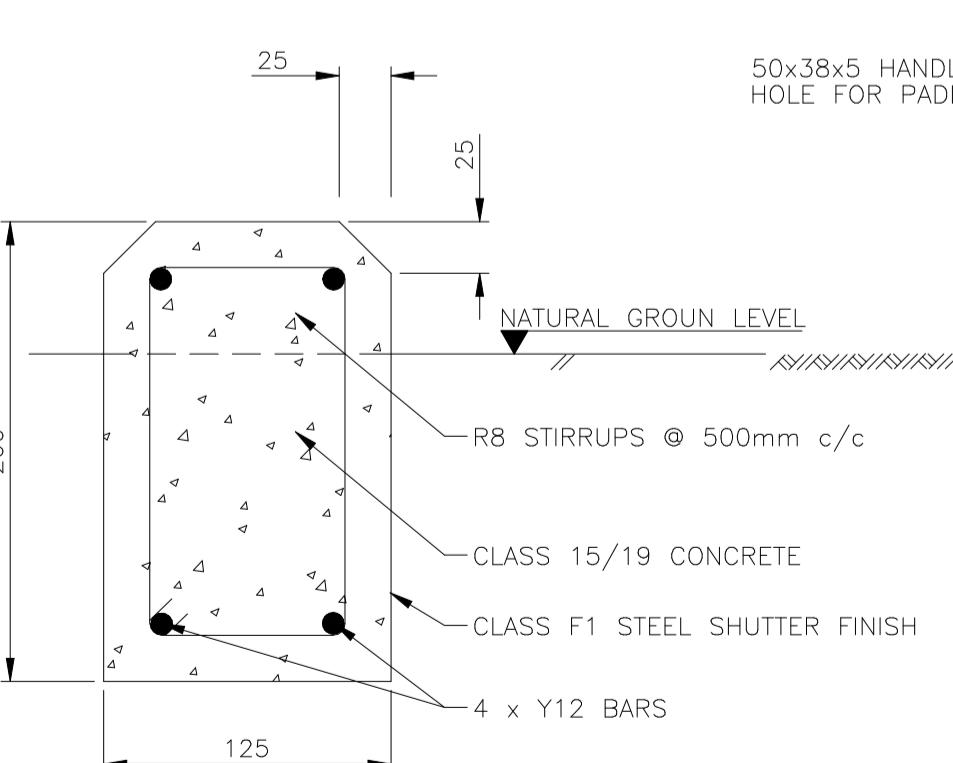


TYPICAL SECTION THROUGH CONCRETE BEAM

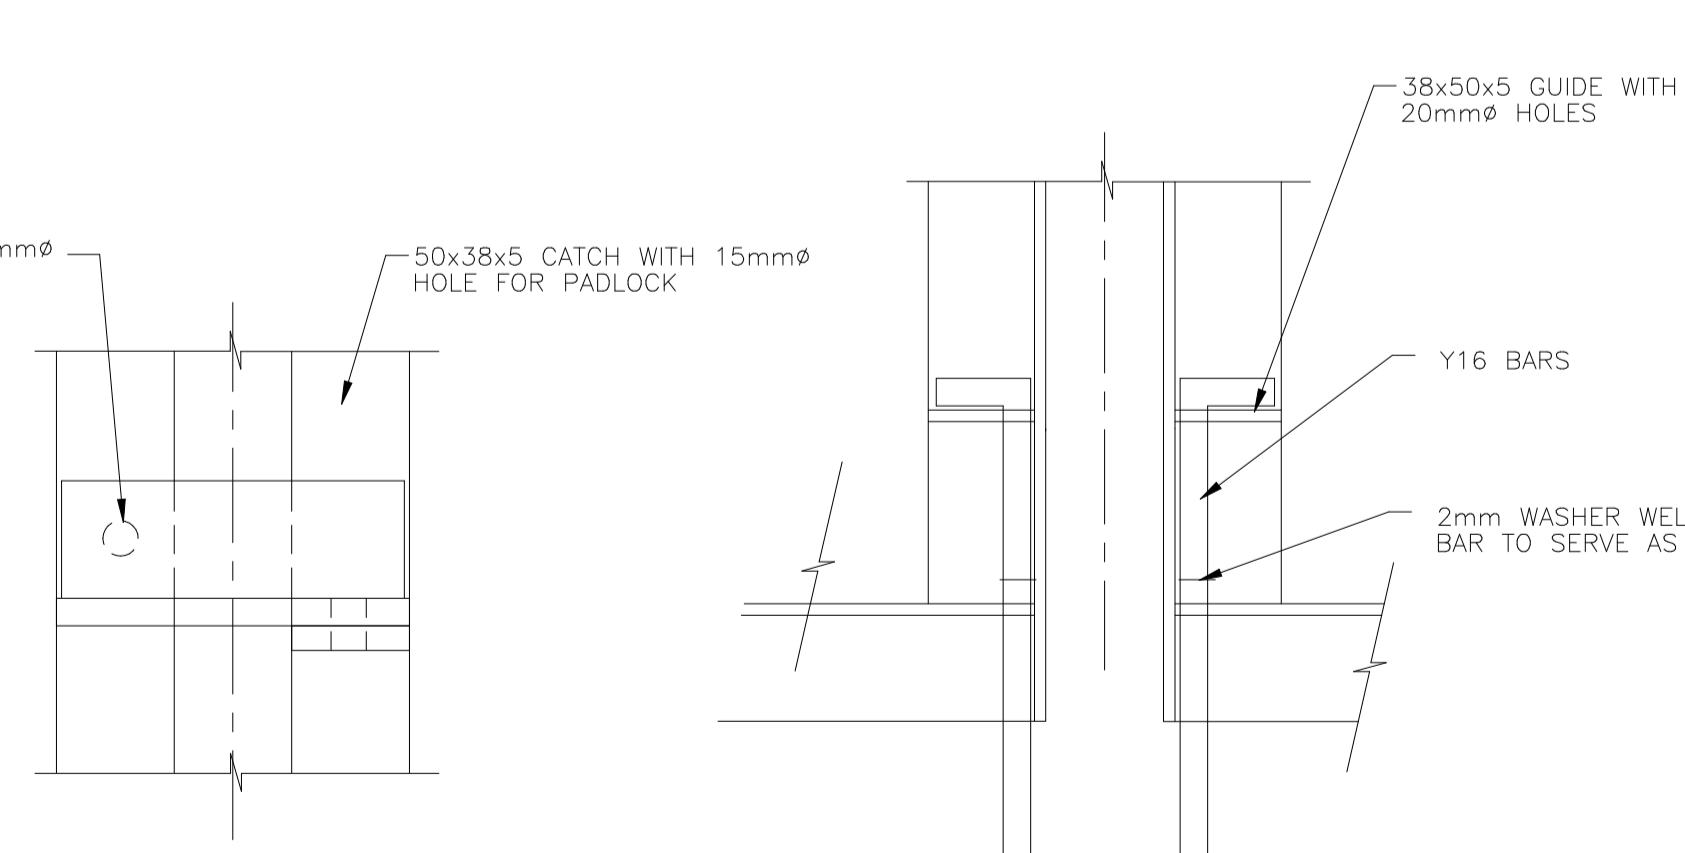


DETAIL C  
(FRONT ELEVATION)

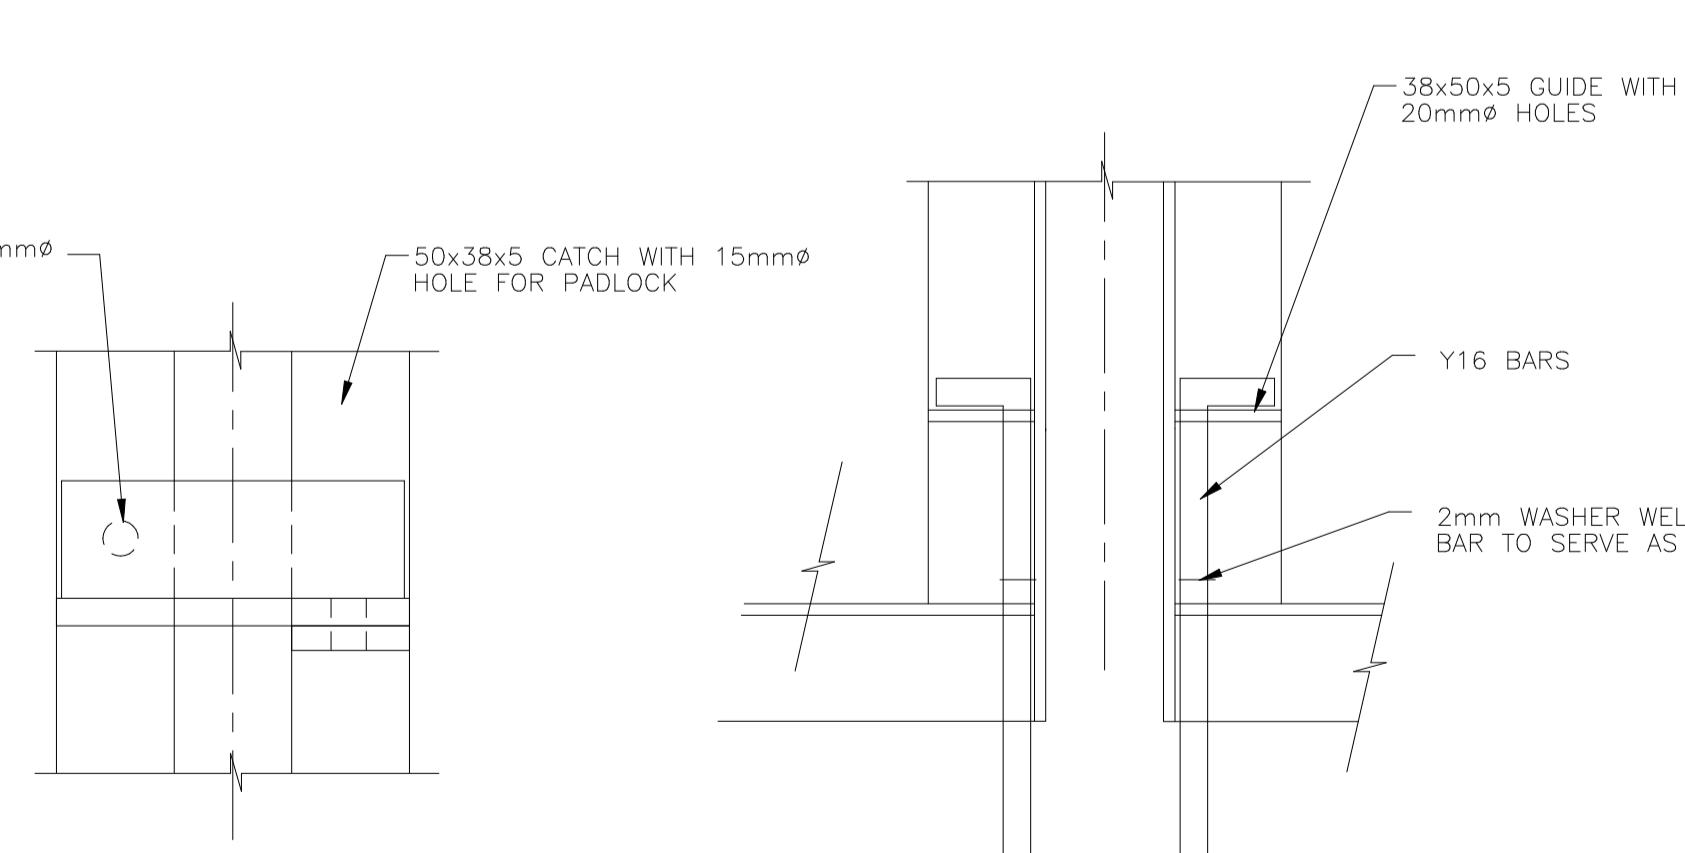

DETAIL D  
(BACK ELEVATION)

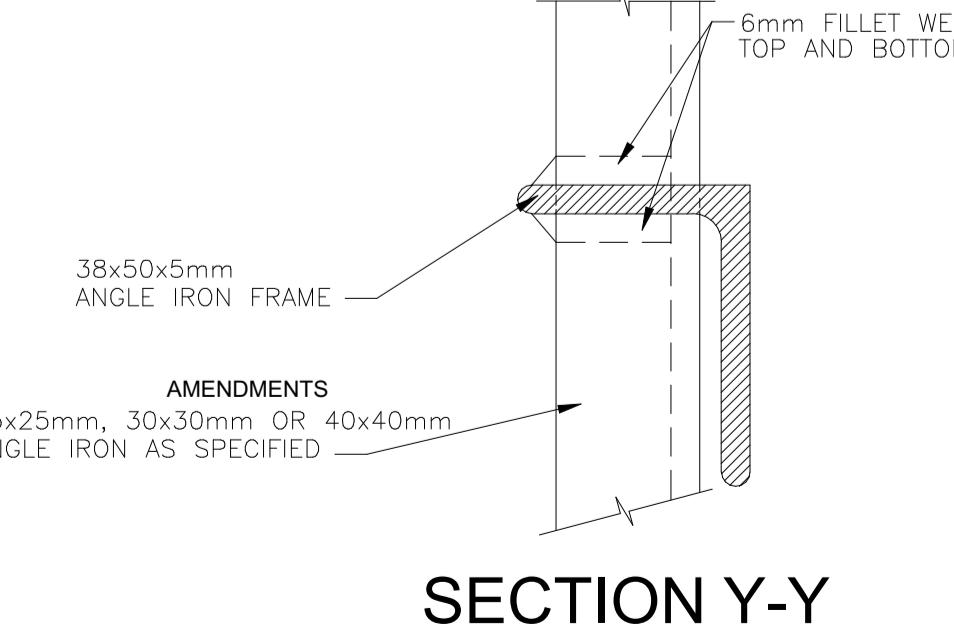

SECTION Y-Y

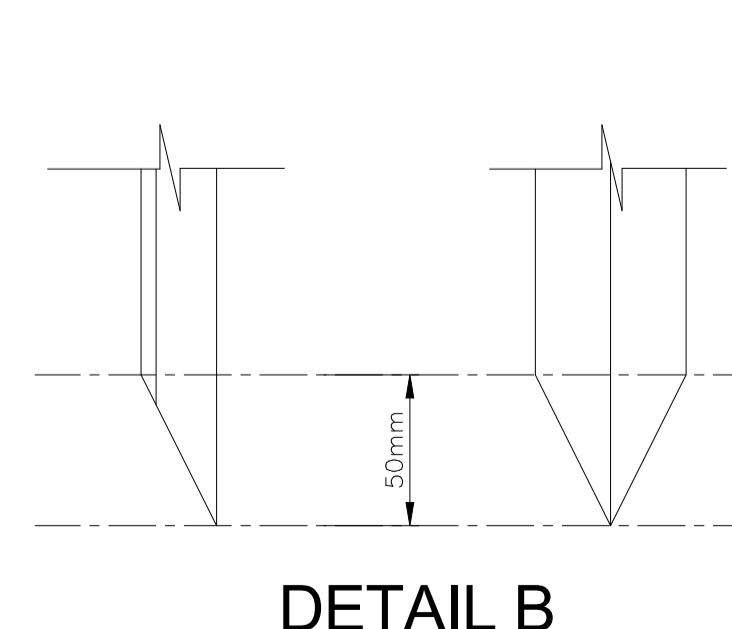

DETAIL B