




North West Elevation
Scale 1;100

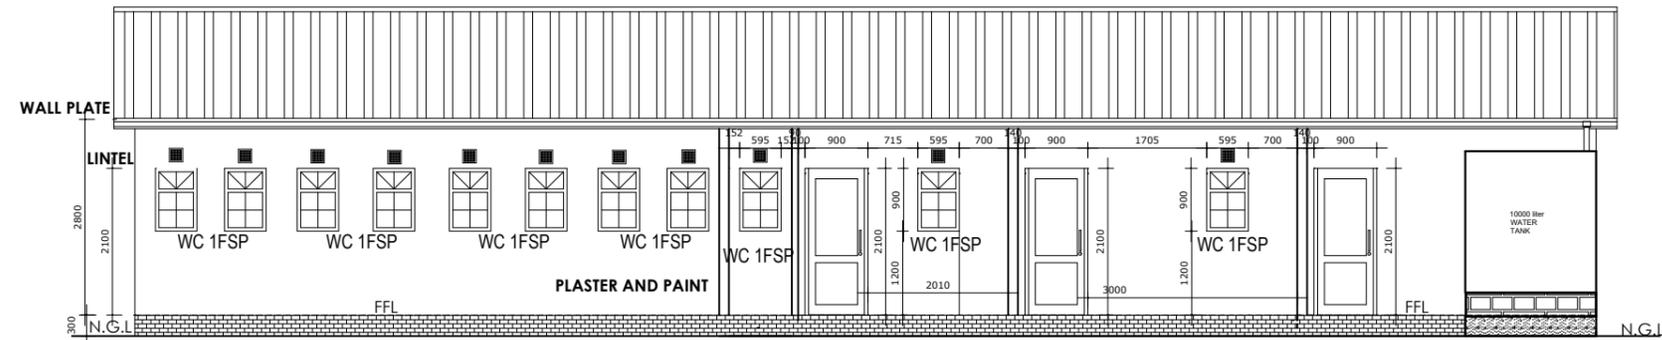

South East Elevation
Scale 1;100

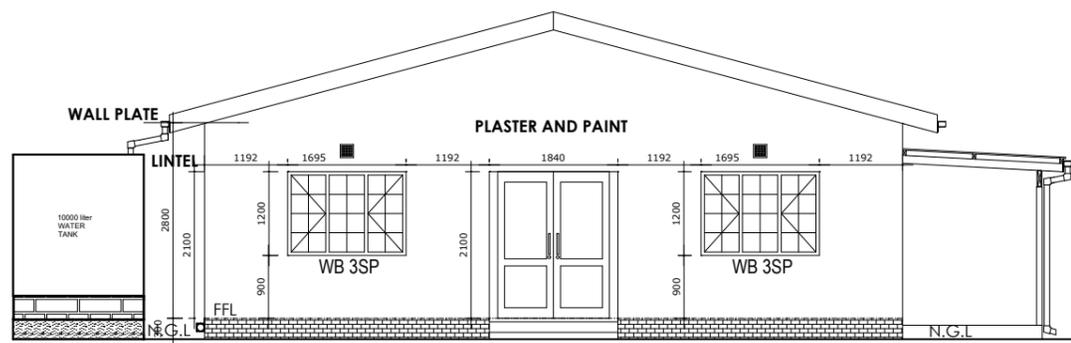

North East Elevation
Scale 1;100

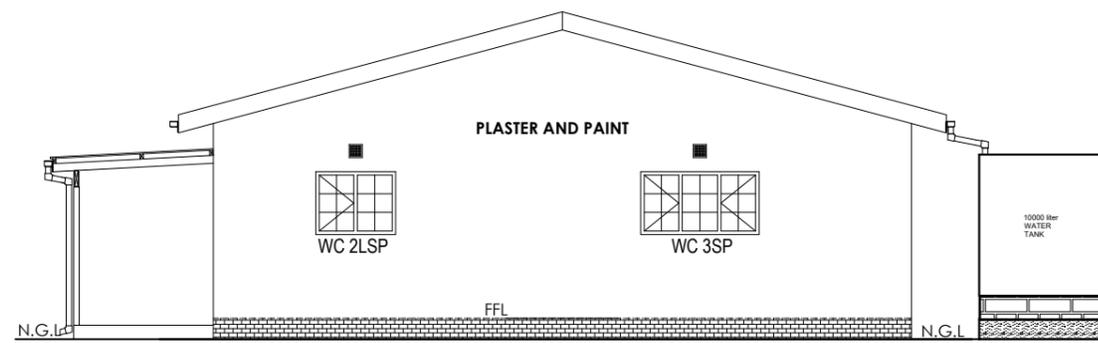

South West Elevation
Scale 1;100

NO.	SPECIAL NOTES:	M MZILENI (CONTROL ENGINEERING TECHNICIAN) FEBRUARY 2026 (DATE APPROVED)	DEPARTMENT OF AGRICULTURE EPROVINCE OF THE EASTERN CAPE ENGINEERING SERVICES PRIVATE BAG X9032 EAST LONDON 5200	FARMHOUSE SA-GAP PHASE 2 ELEVATIONS	SCALE NTS A3 ORIGINAL	INDEX NO. SA-GAP PLAN NO. SHEET 3 OF 6