




FLOOR PLAN
scale 1:20

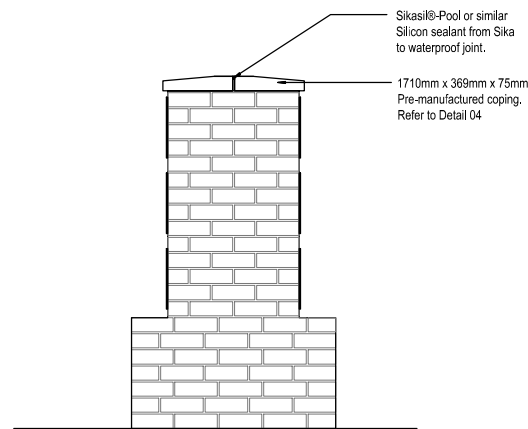


Right Elevation
scale 1:20

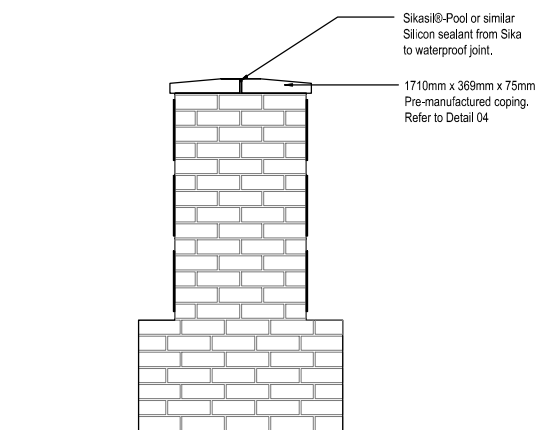


Left Elevation
scale 1:20

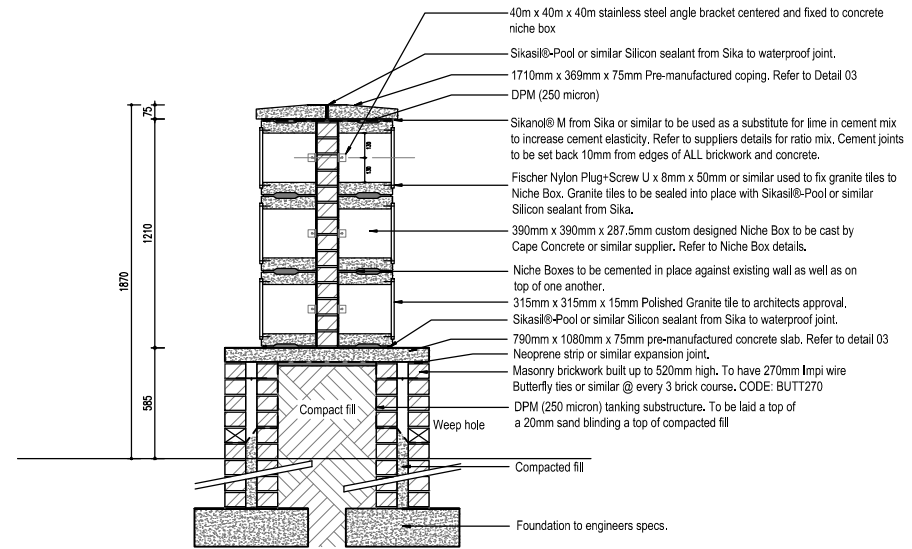

SECTION AA
scale 1:20

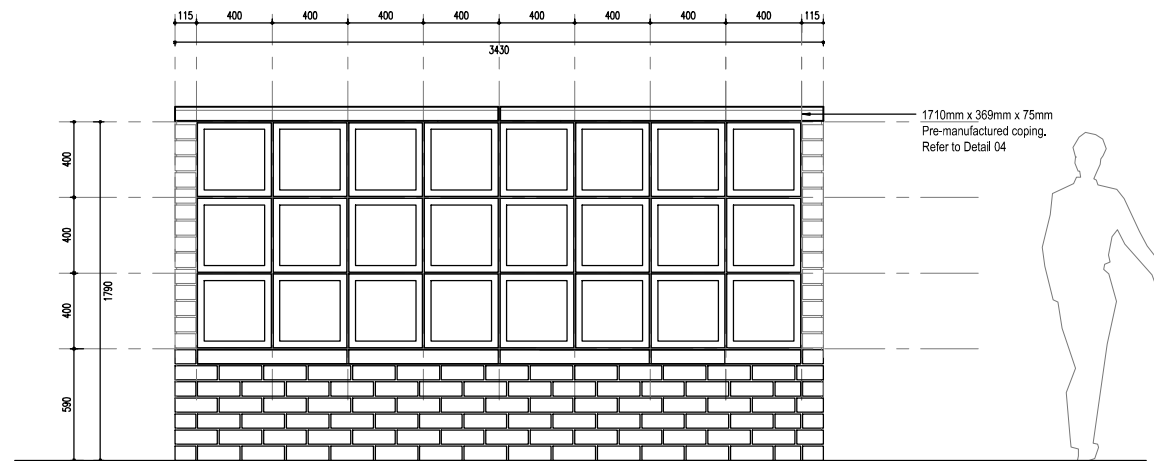

Back Elevation
scale 1:20

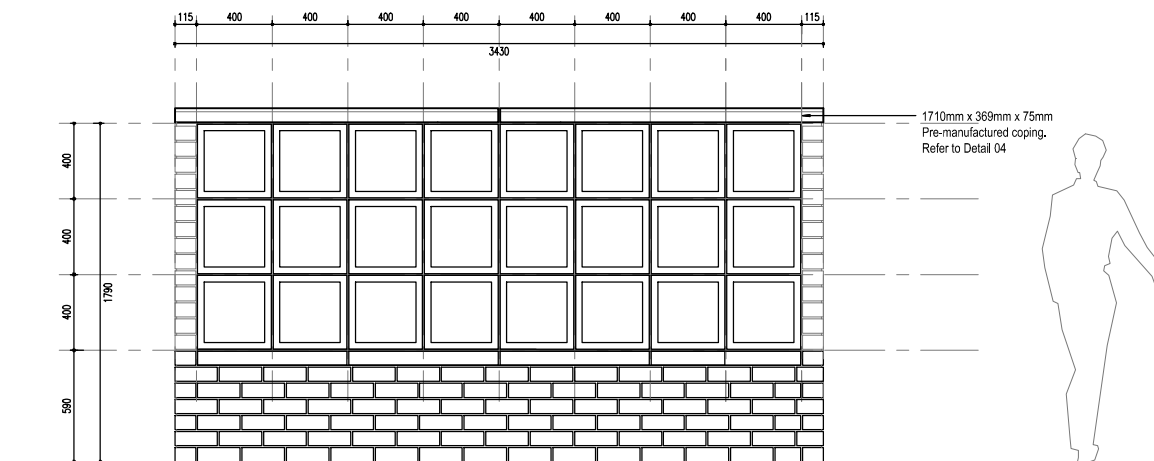

Front Elevation
scale 1:20

client

project

NICHE WALLS

drawing

PROPOSED NICHE WALL
ISLAND DESIGN

scale

1:20 @ A1

date

27/04/2018

drawn

MA

project number

1803

drawing number

A101

revision

B