



UPPER GROUND NTC - PLAN LAYOUT PROJECT SCREEN MOUNTING

SCALE 1:20

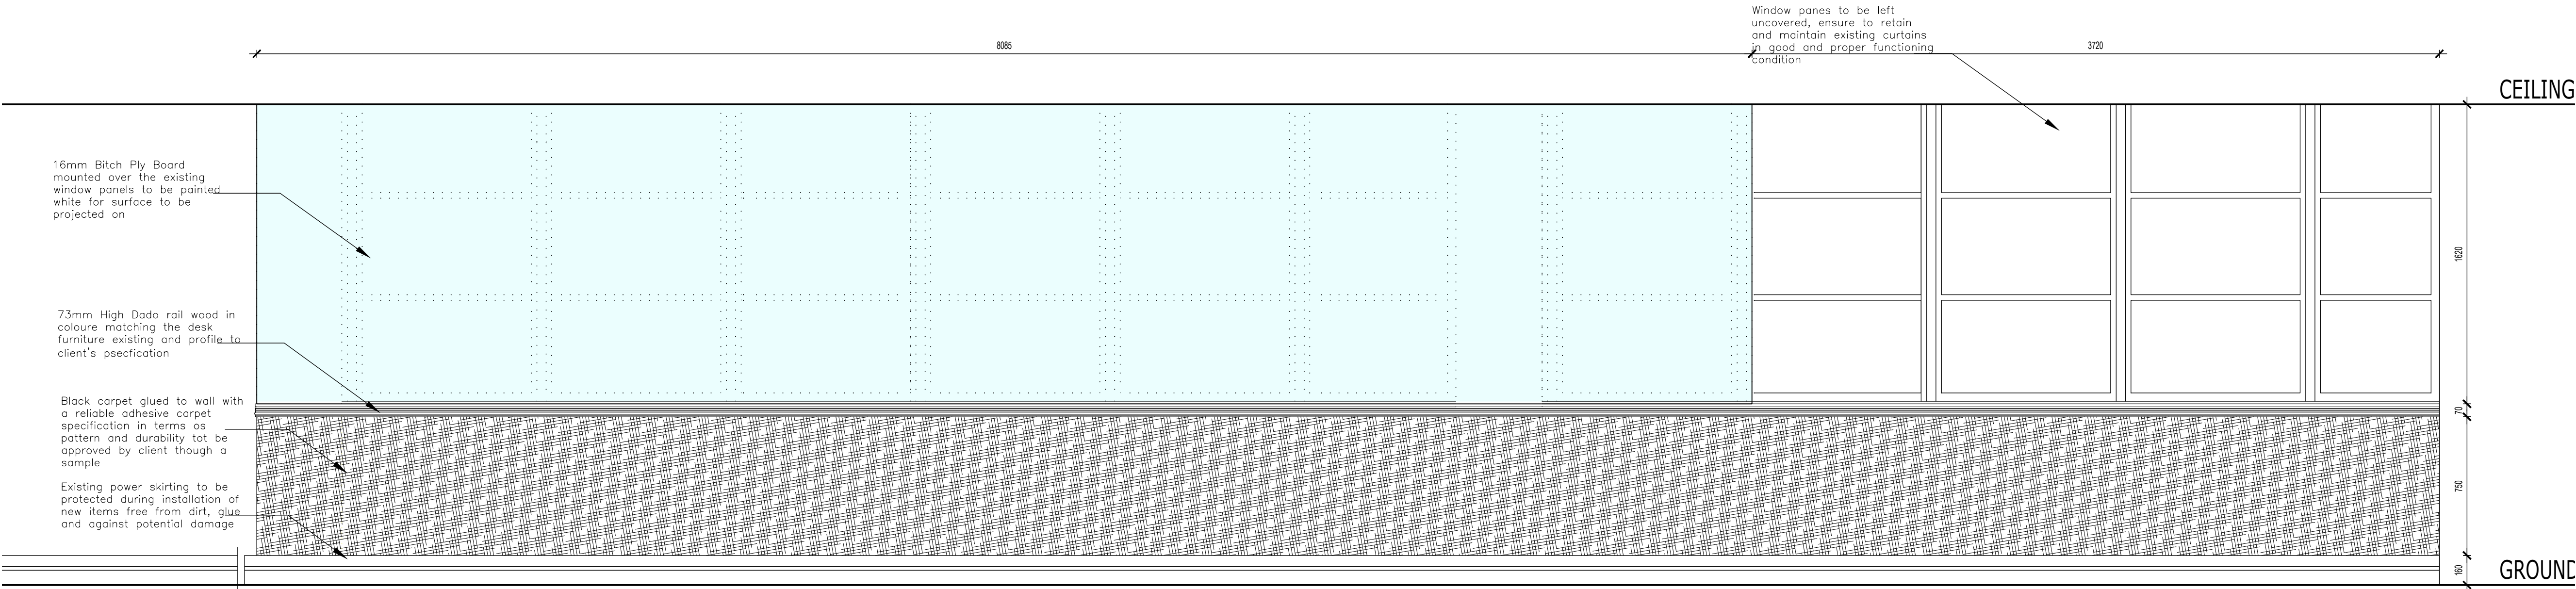


UPPER GROUND NTC - FRONT ELEVATION PROJECT SCREEN MOUNTING

SCALE 1:20

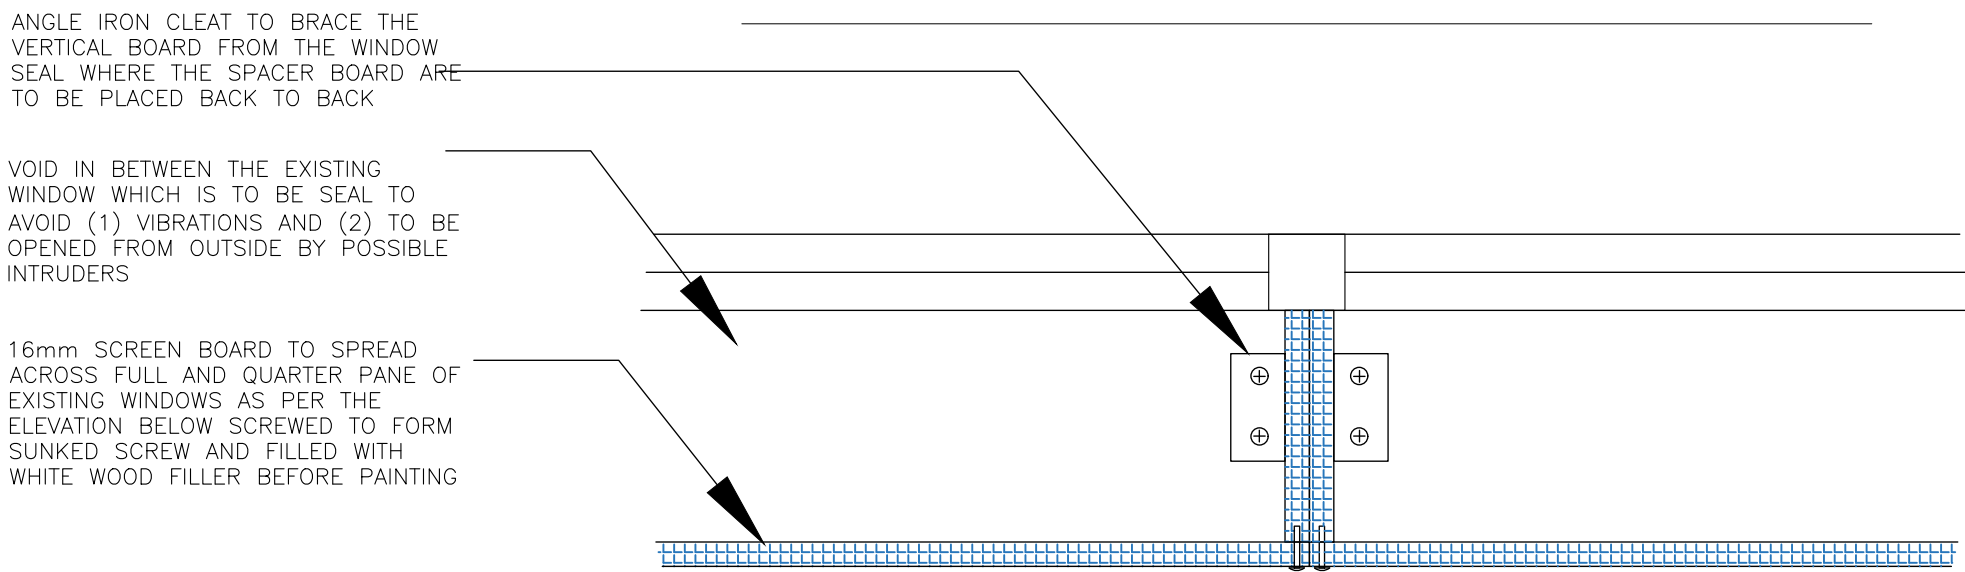


PROJECTOR SCREEN BOARD MOUNTING - DETAIL A

SCALE 1:05

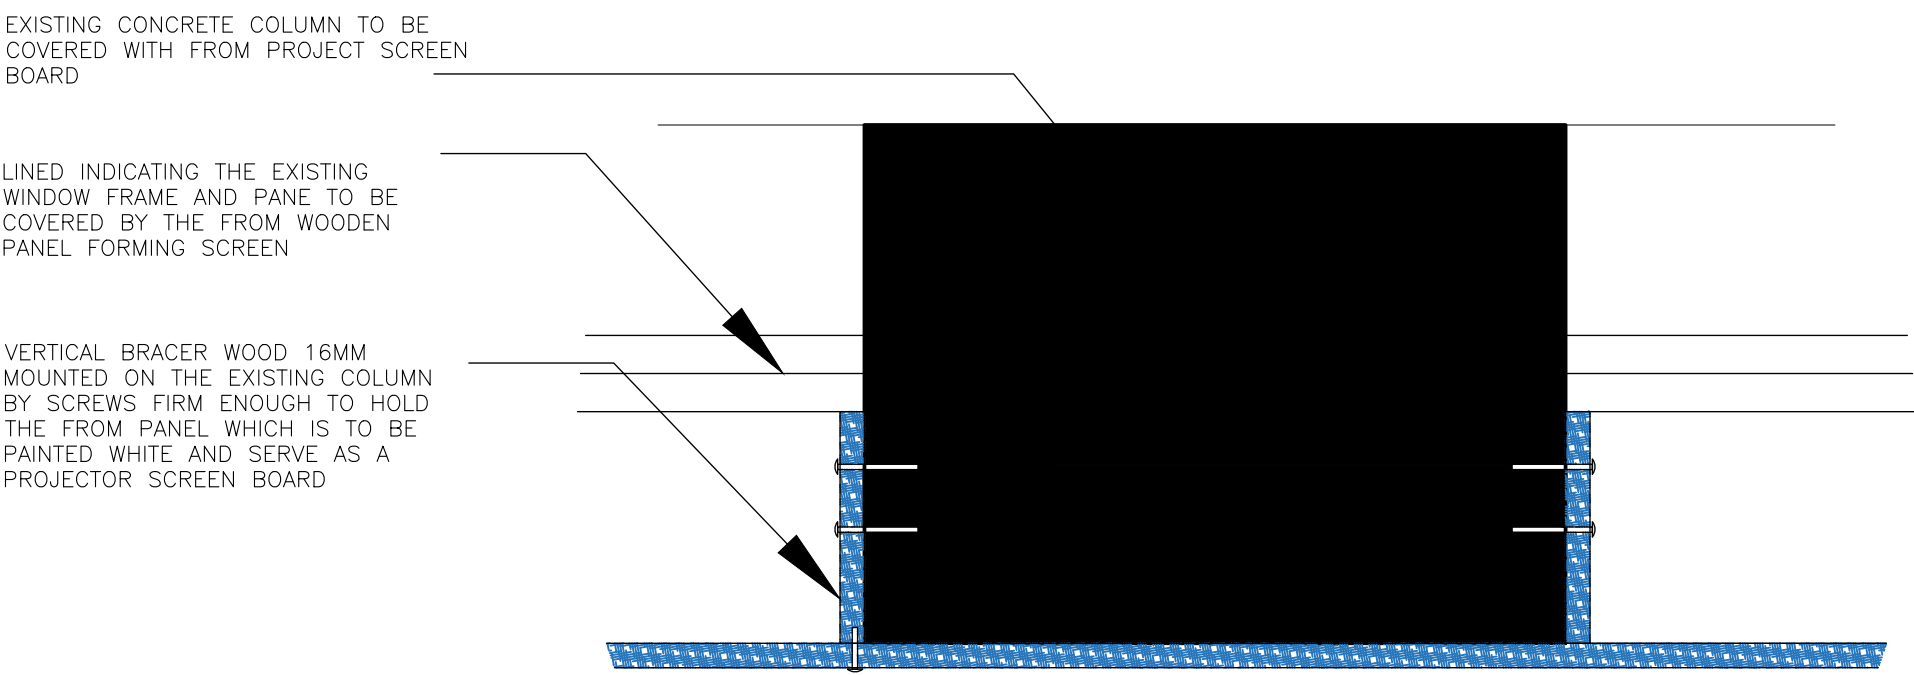

PROJECTOR SCREEN BOARD MOUNTING - DETAIL B

SCALE 1:05

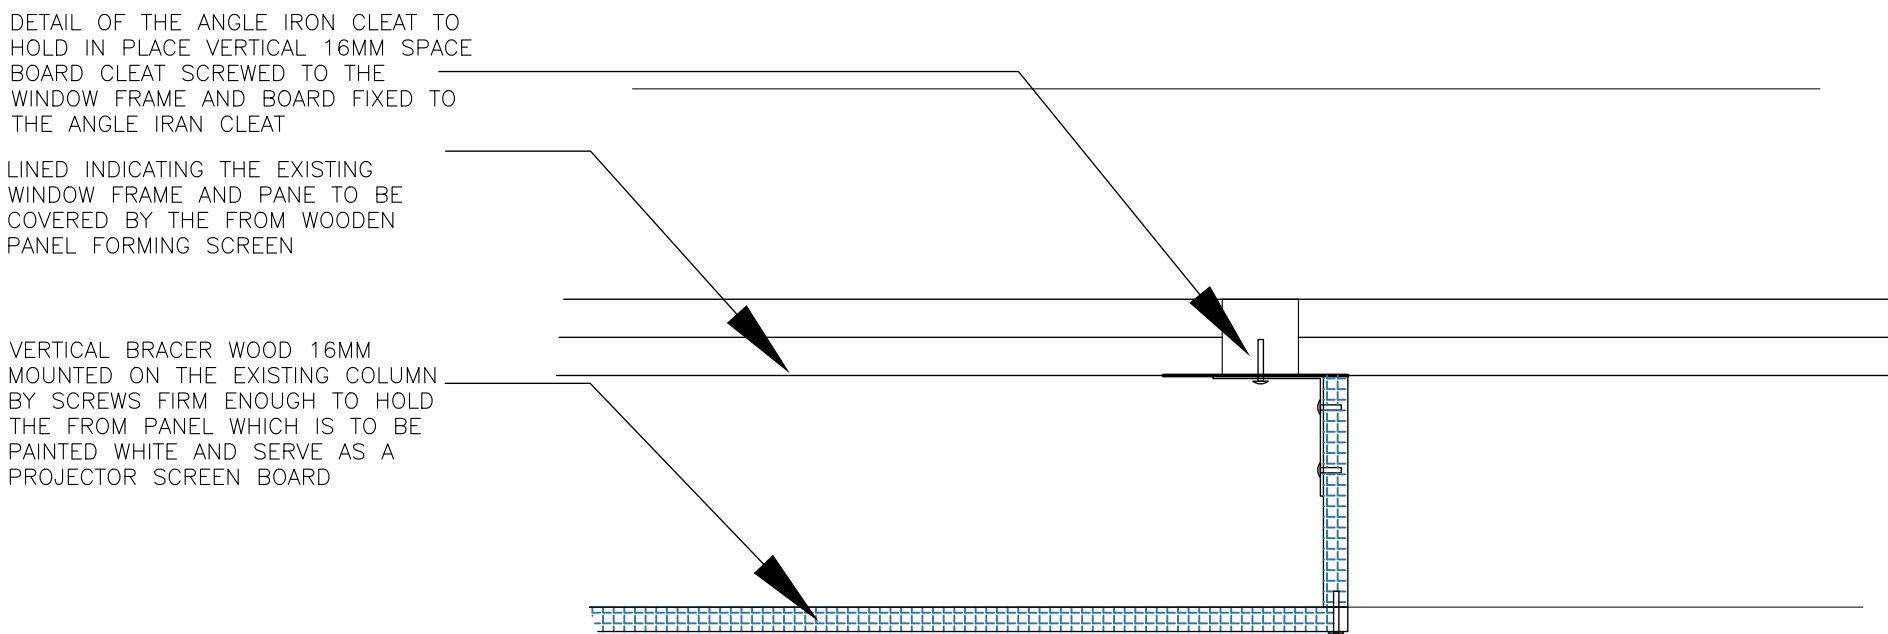

PROJECTOR SCREEN BOARD MOUNTING - DETAIL C

SCALE 1:05