
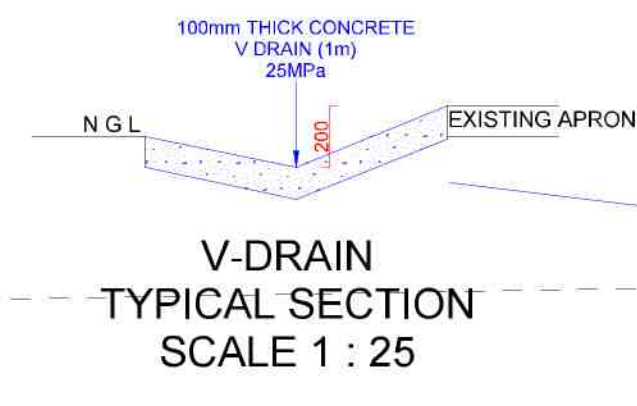
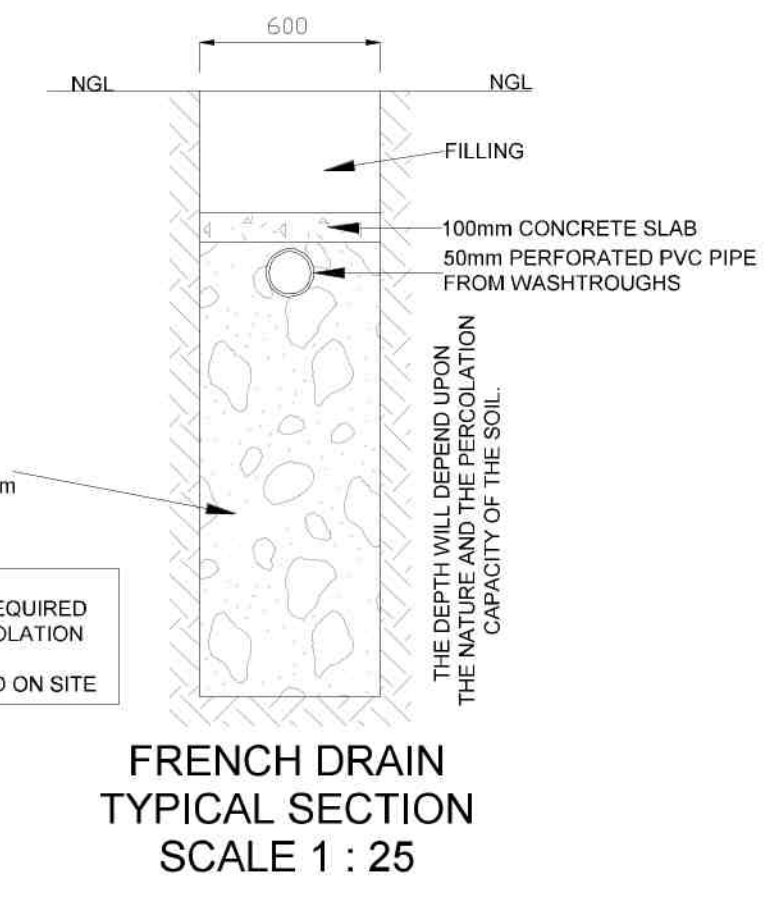
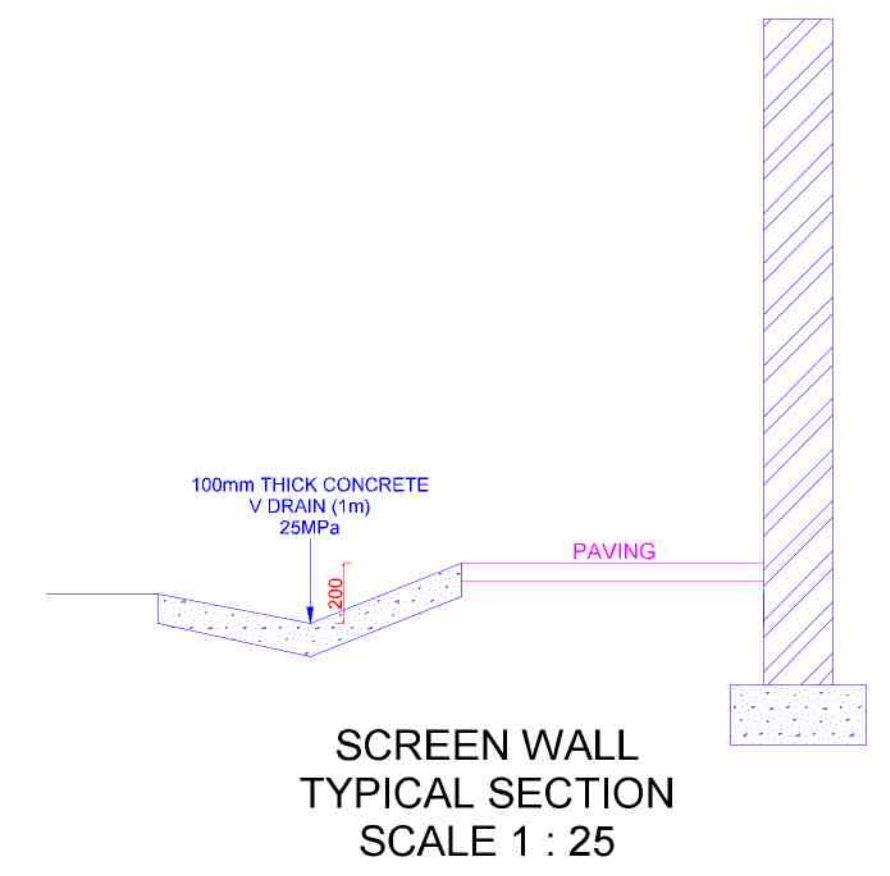


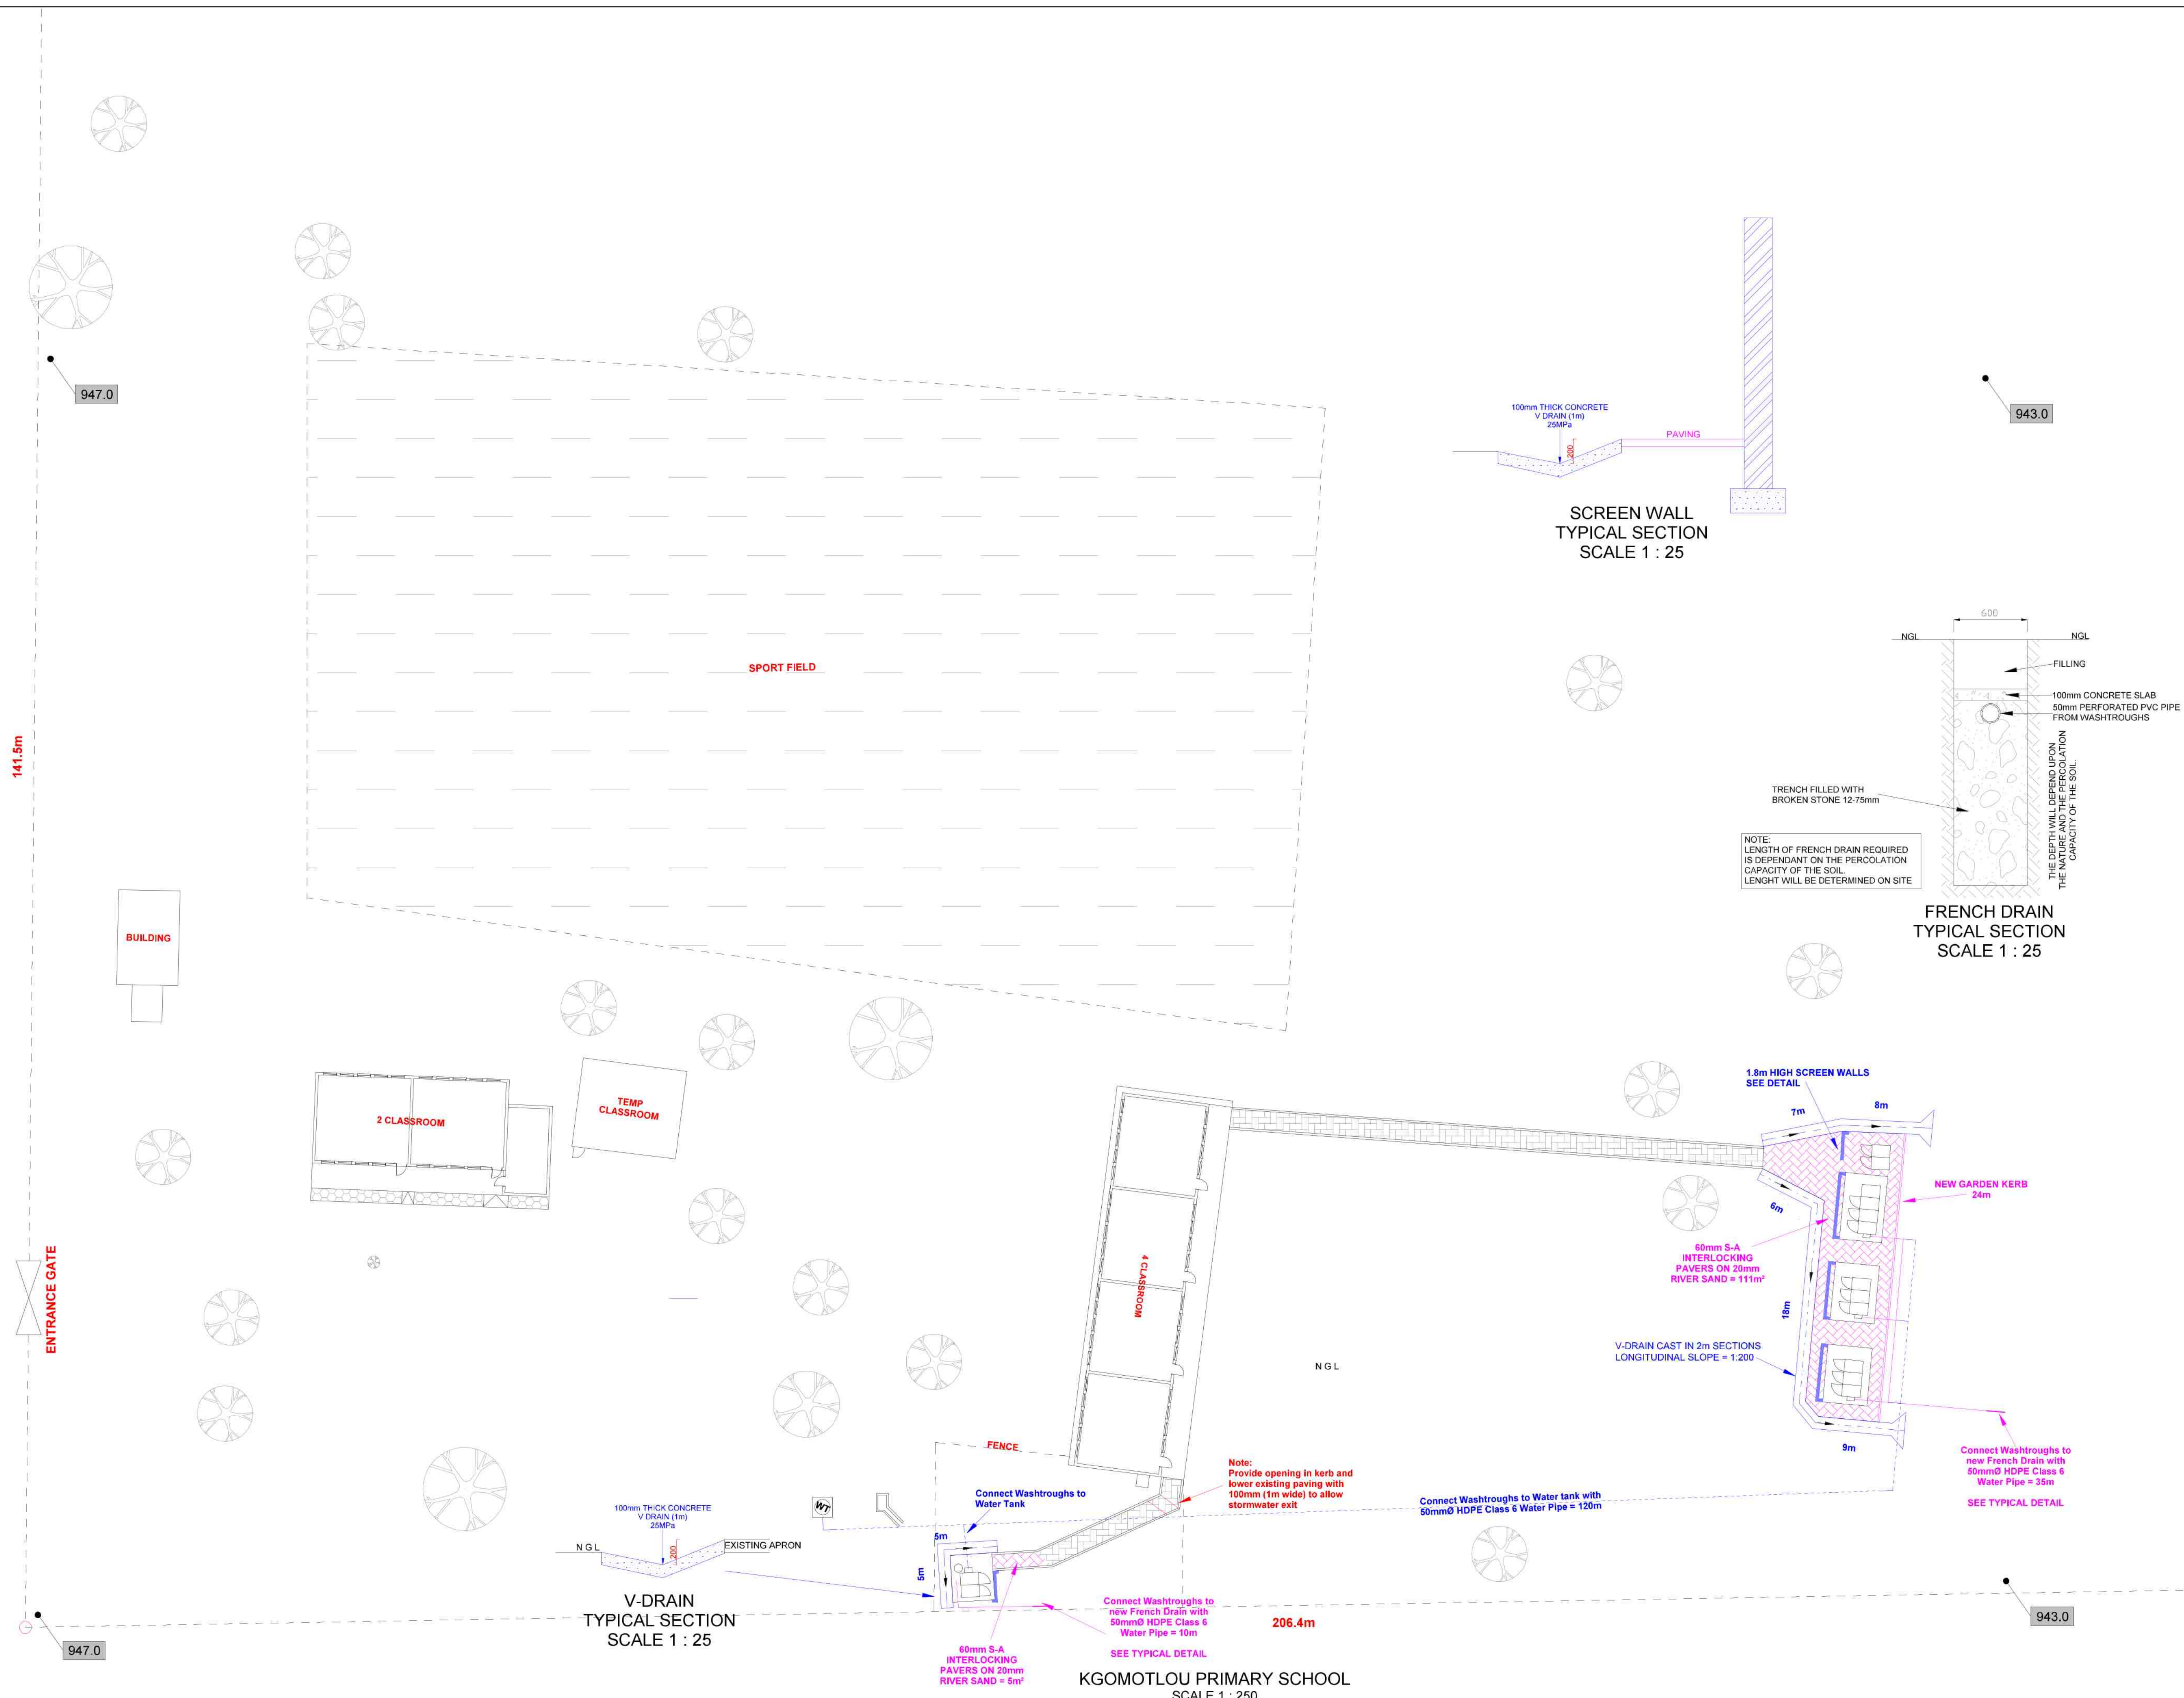

- NOTE
1. ALL WORK TO BE DONE TO THE RELEVANT SECTIONS OF SABS 1200.
- WORK TO BE DONE
1. Provide 1.8m high screen walls at toilets.
 2. Washtroughs must not be connected to biological tanks
 3. Stormwater channels at toilets
 4. Provide water reticulation from tanks to toilet washtroughs
 5. Paving (concrete or paving blocks) around toilets
 6. Fill joints in precast concrete paving slabs with epoxy

LEGEND

- NEW PAVING
- EXISTING PAVING
- GARDEN
- EXISTING APRONS
- NEW CHANNELS
- NEW RETAINING WALLS

NO	AMENDMENTS		APPR	DATE
CONSULTANT				
INOVO CONSULT Civil & Structural Engineers			POSNET SUITE 061 PRIVATE BAG 10076 POLOKWANE 07000 139 GENL MARIE STREET POLOKWANE 0977 DANIE 082 4433 439 082 4433 439 daniel@inoviconsult.com S 22° 53' 26.5" E E 22° 20' 11.3"	
CESA				
DESIGNED	DLB	CHECKED	DLB	
DRAWN	FJW	APPROVED	DLB	
APPROVAL: PROJECT ENG.			DATE	
MAIN TITLE				
KGOMOTLOU PRIMARY SCHOOL				
SUB TITLE				
SITE PLAN				
REF NUMBER				
FILE / DATE				
SCALE		1 : 250		
DRAWING NO.			REV.	
2300/KT/01				