




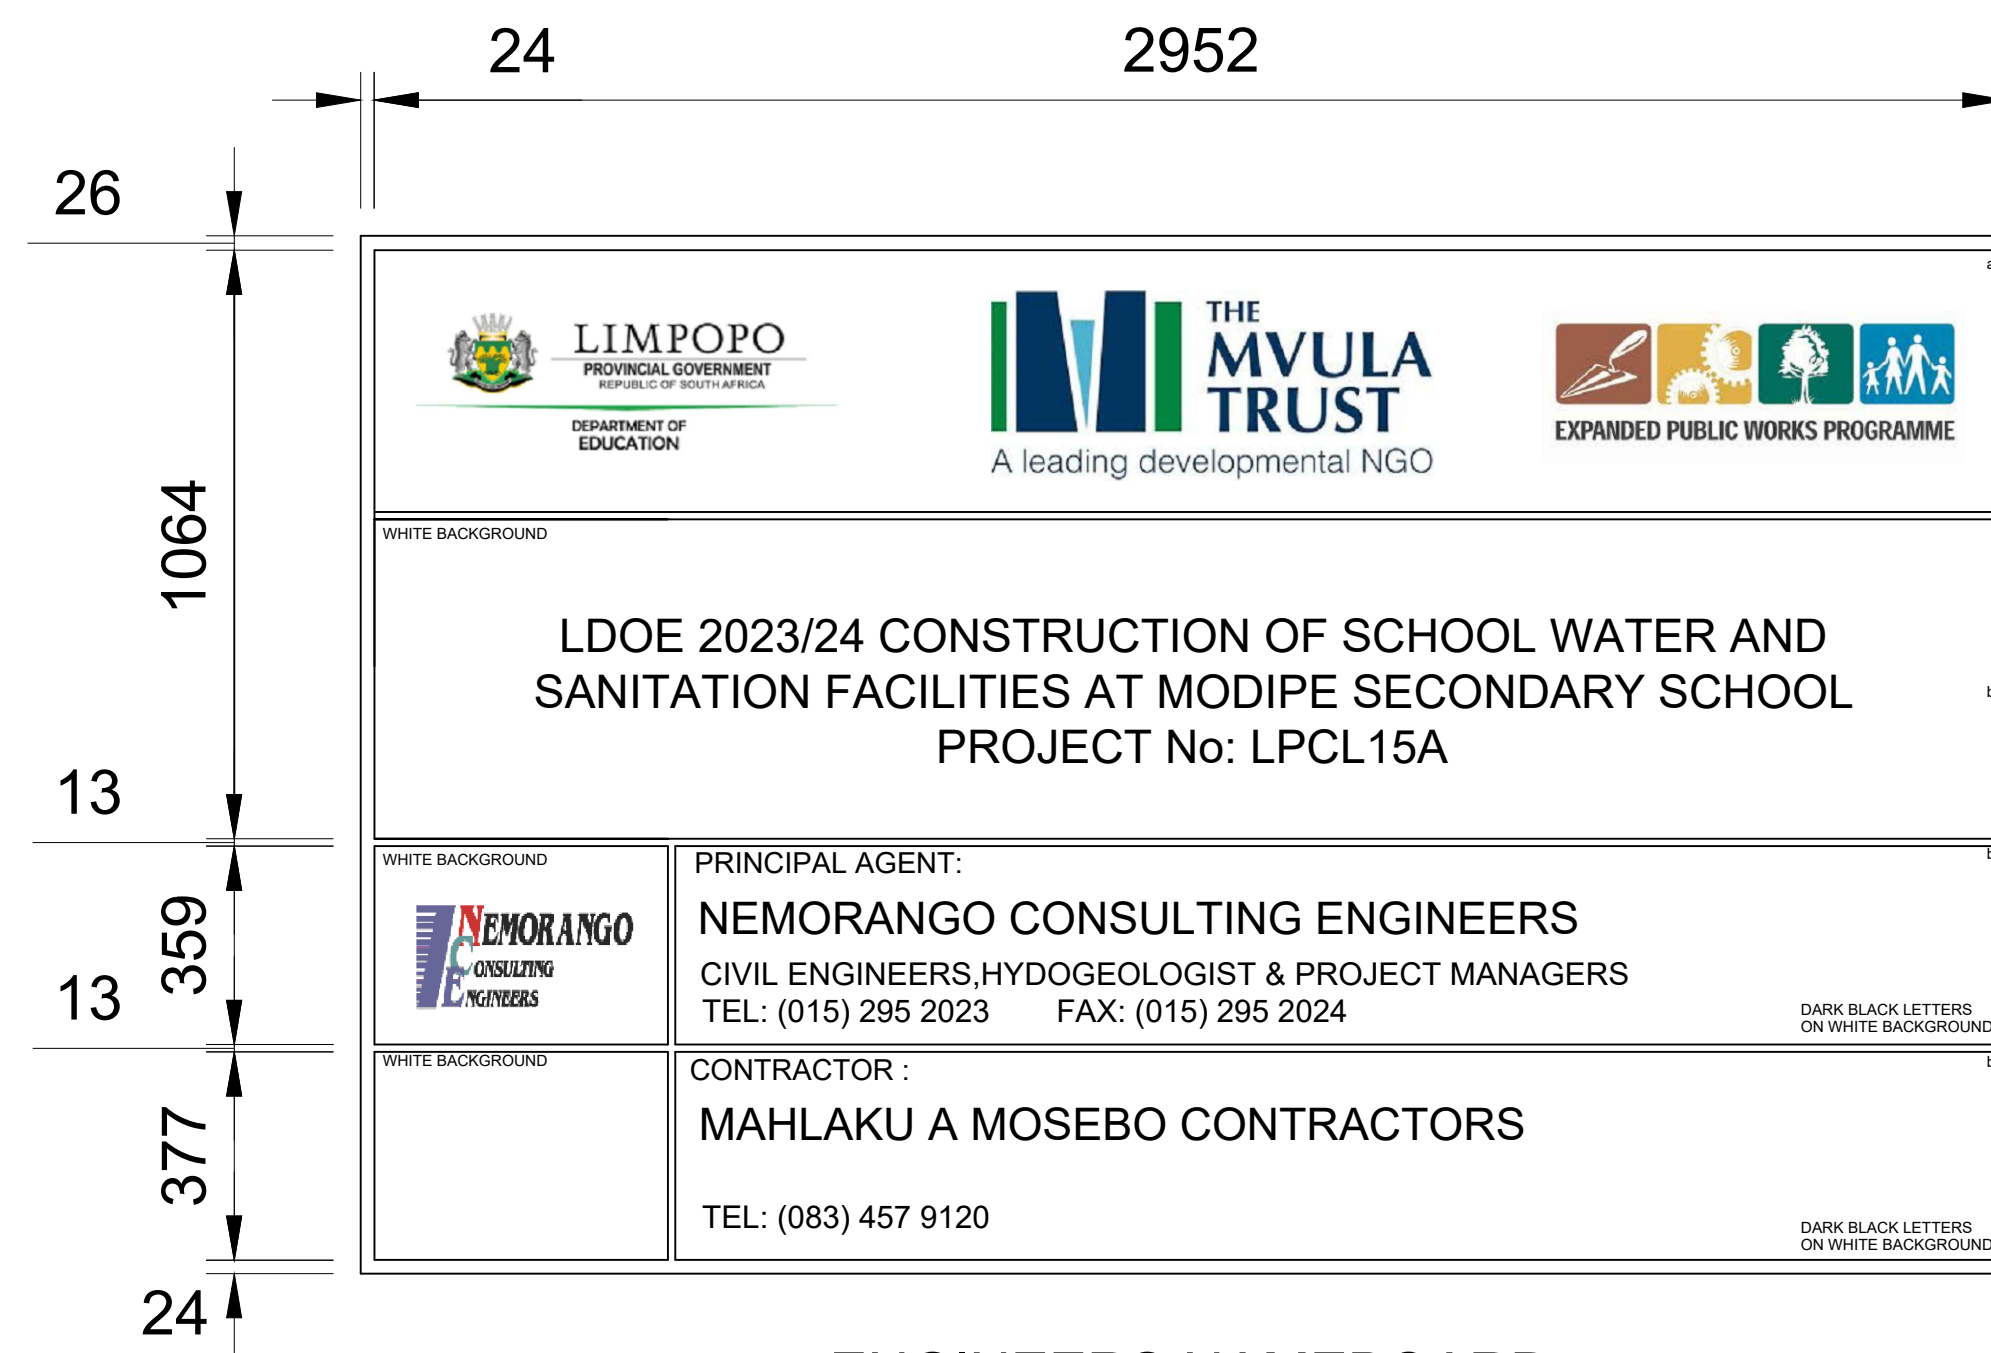

ENGINEERS NAMEBOARD
FRONT ELEVATION

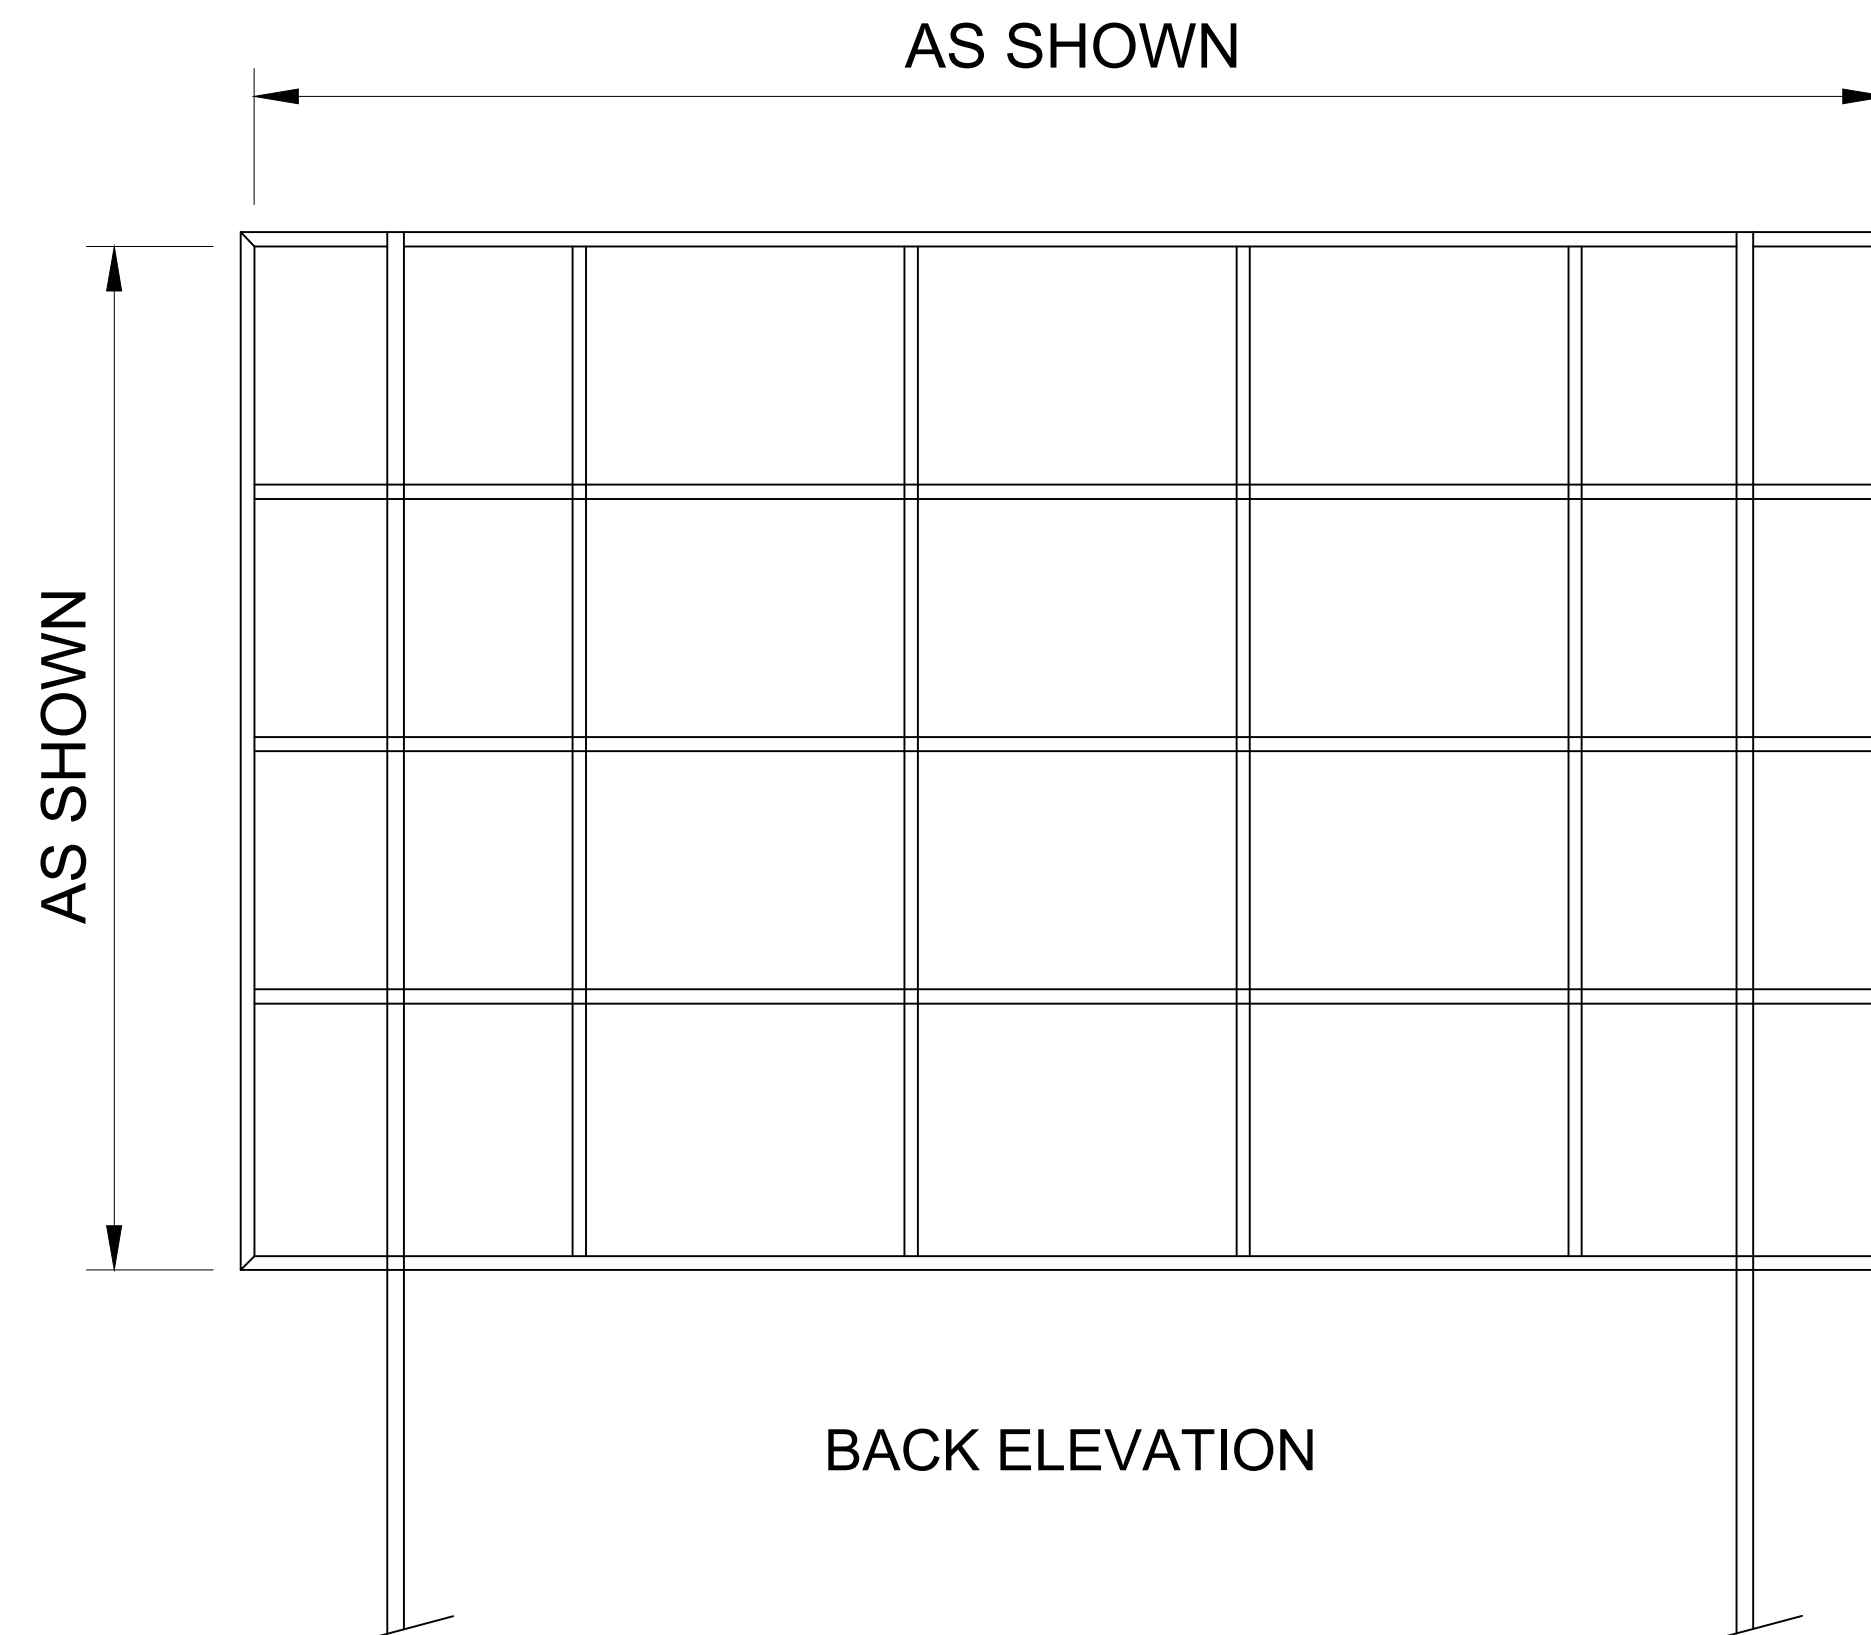

BACK ELEVATION

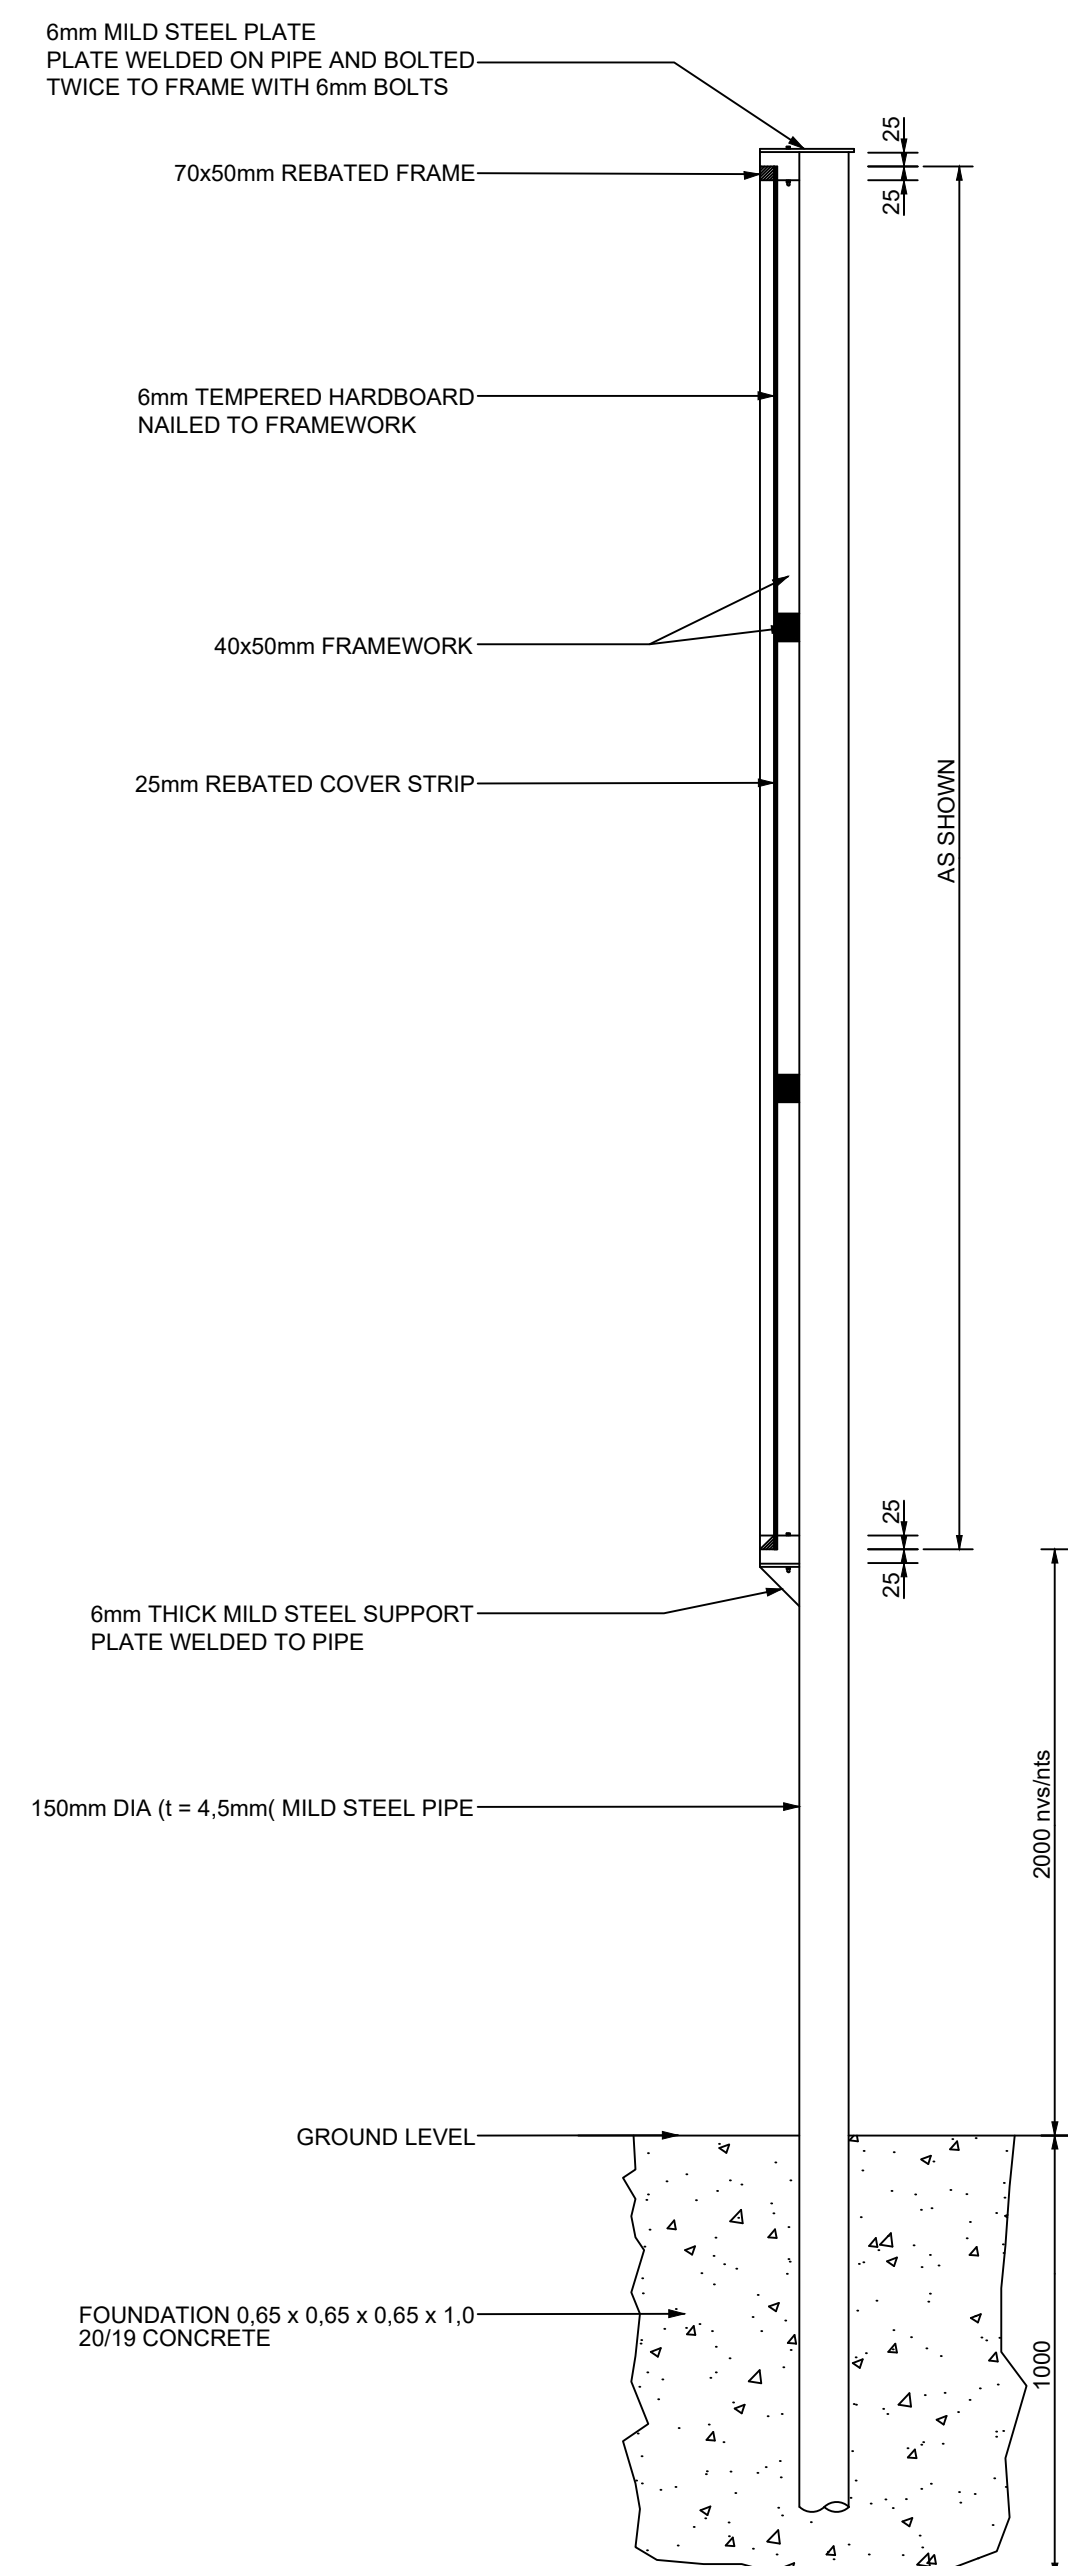

SECTION

NOTE 1
SITING AND ERECTING METHODS BY
CONTRACTOR. TWO NAME BOARDS, ONE IN
ENGLISH AND ONE IN AFRIKAANS, SHALL
BE ERECTED. FOR ROAD CONSTRUCTION ONE
BOARD MUST BE ERECTED AT BOTH ENDS

NOTE 2

BACKGROUND:

a. SEMI-MATT WHITE

b. SEMI-MATT SMOKE GRAY

NOTE 3

NAME OF AGENT:

LETTER HEIGHT - 102mm

NOTE 4

DESCRIPTION OF CONTRACT:

LETTER HEIGHT - 102mm

NOTE 5
CONTRACT PERIOD:
LETTER HEIGHT - 102mm

NOTE 6

LETTER HEIGHT - 102mm

NOTE 7

LETTER HEIGHT - 127mm

NOTE 8
CONTRACTOR: TEL.
LETTER HEIGHT - 102mm

NOTE 9
NAME OF CONTRACTOR:
LETTER HEIGHT - 152mm

LETTERS
CAPITAL LETTERS AND NUMERALS,
SERIES C, DARK BLACK

QUANTITY
ONE IN ENGLISH

BORDER
GREEN NON-REFLECTIVE

EMBLEMS
MAY ONLY BE USED BY MEMBERS AND
MUST BE DISPLAYED IN FULL COLOUR

COPYRIGHT HELD BY :
NEMORANGO CONSULTING ENGINEERS cc
"Copyright subsists in this work. Any unauthorised reproduction in any manner or form, publication, making an adaptation of the work and doing in relation to an adaptation of the work, any of the work, any of the acts above, are acts of copyright infringement and make the DOER liable for civil law copyright infringement and may make the DOER liable to criminal prosecution."

DRAWING REFERENCE	
Drawing No.	Drawing Title

[illegible]

DRAWING AMENDMENTS			
No.	Amendment	Date	App
1	ISSUED FOR : CONSTRUCTION	OCT 2023	TM

Designed E MUDAU	Date OCT 2023
Checked T RAPHALALANI	Date OCT 2023
Drawn E MUDAU	Date OCT 2023
Client appr.	Date

Consultant

NEMORANGO
CONSULTING ENGINEERS

CONSULTING ENGINEERS
e-mail : takalani@nemorango.co.za

(015) 295 2023 (015) 295 2024

10A HANS VAN RENSBURG
POLKOWANE
16001

10A HANS VAN RENSBURG
POLKOWANE
16001

Impl. Agent

 **THE MVULA TRUST**
A leading developmental NGO

 **LIMPOPO**
PROVINCIAL GOVERNMENT
REPUBLIC OF SOUTH AFRICA

DEPARTMENT OF
EDUCATION

Proj Name

CONSTRUCTION OF WATER
& SANITATION INFRASTRUCTURE
AT MODIPE SECONDARY SCHOOL
IN LIMPOPO

Drawing Title	
PROJECT NAMEBOARD	

Proj Number	Drawing No.
TMT-LPDE-2019/20-LPCL5-04	TMT-LPDE-2019/20-LPCL5-04-007

Scale	Rev No.
N.T.S.	0