





Site Development Plan
1 : 500


AREA SCHEDULE :				
	NETT SITE AREA PERMISSIBLE	EXISTING	GROSS SITE AREA PROPOSED	TOTAL
PROPOSED COVERAGE (Ground)			112m²	112m²
TOTAL AREA				112m²
AREA OF PROPERTY:	2560m²			
COVERAGE	30%			04%
FAR				0.043

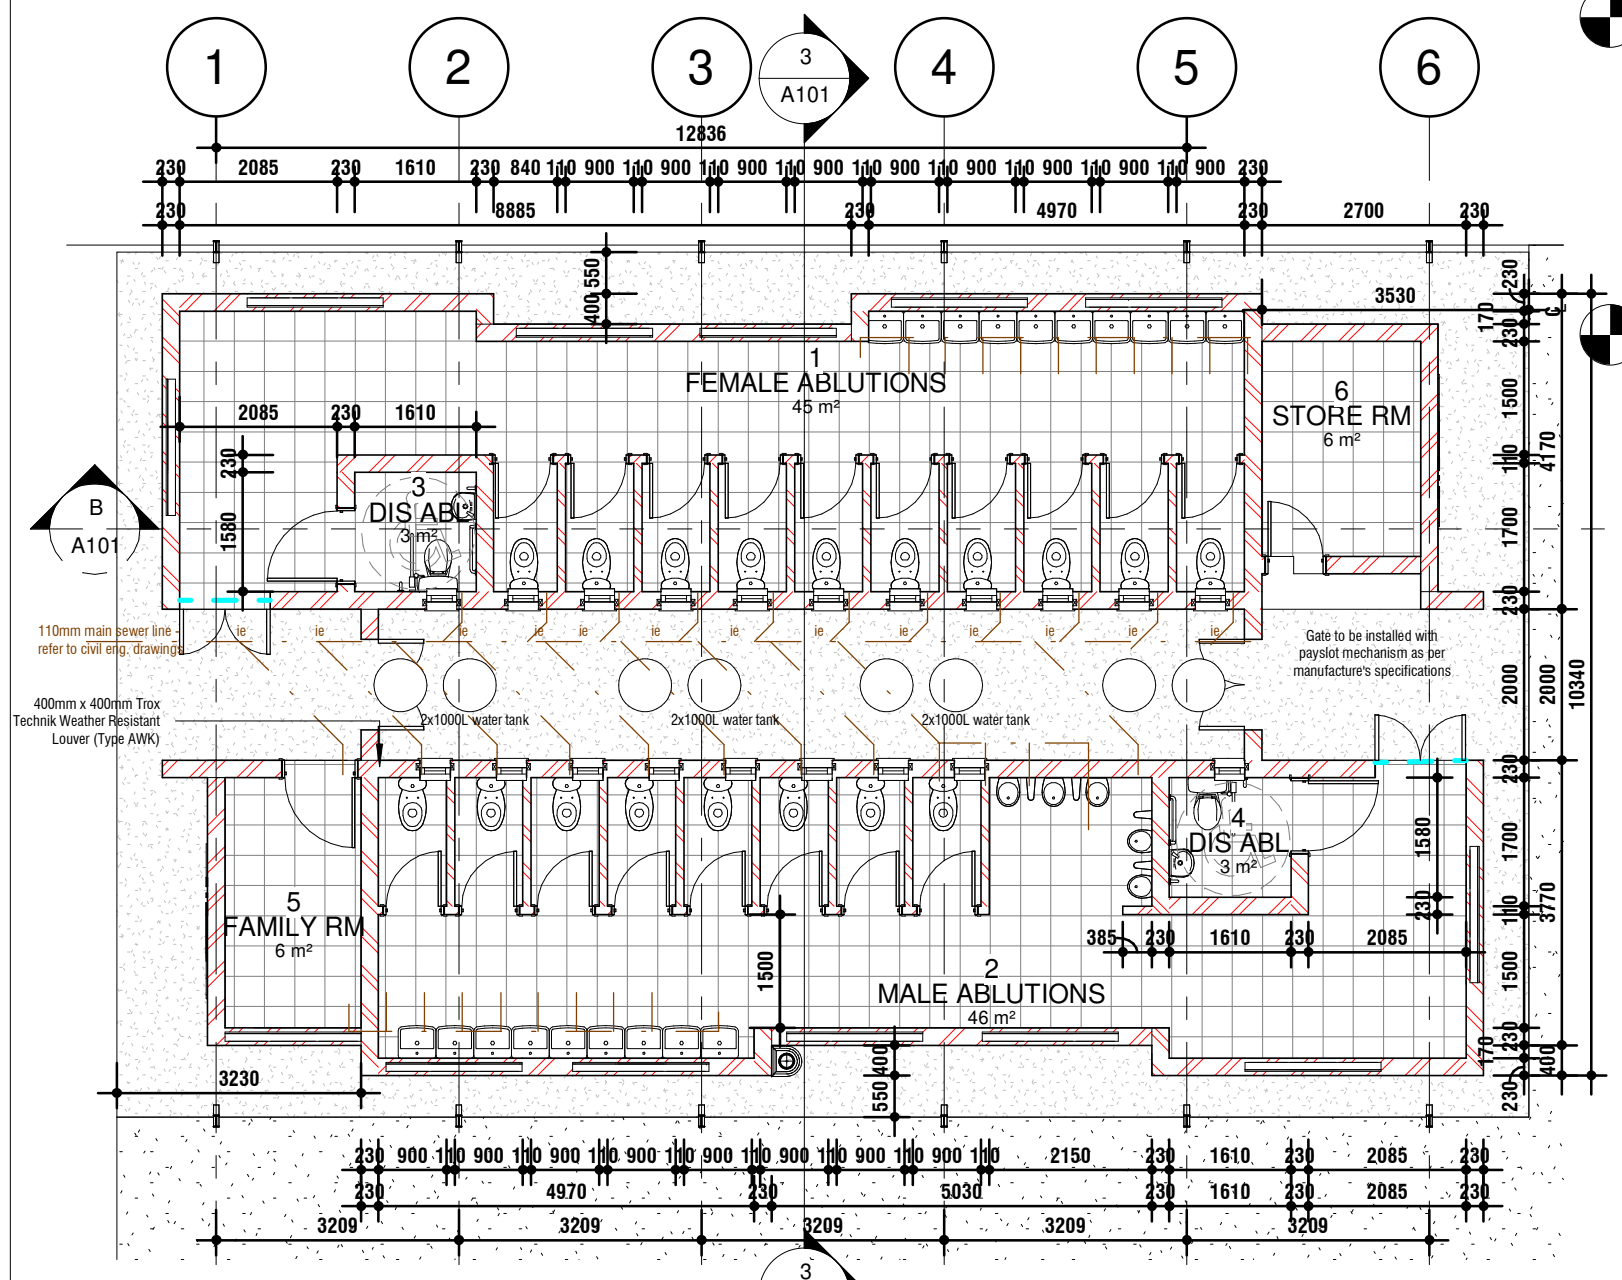


Ground Floor Plan
1 : 100

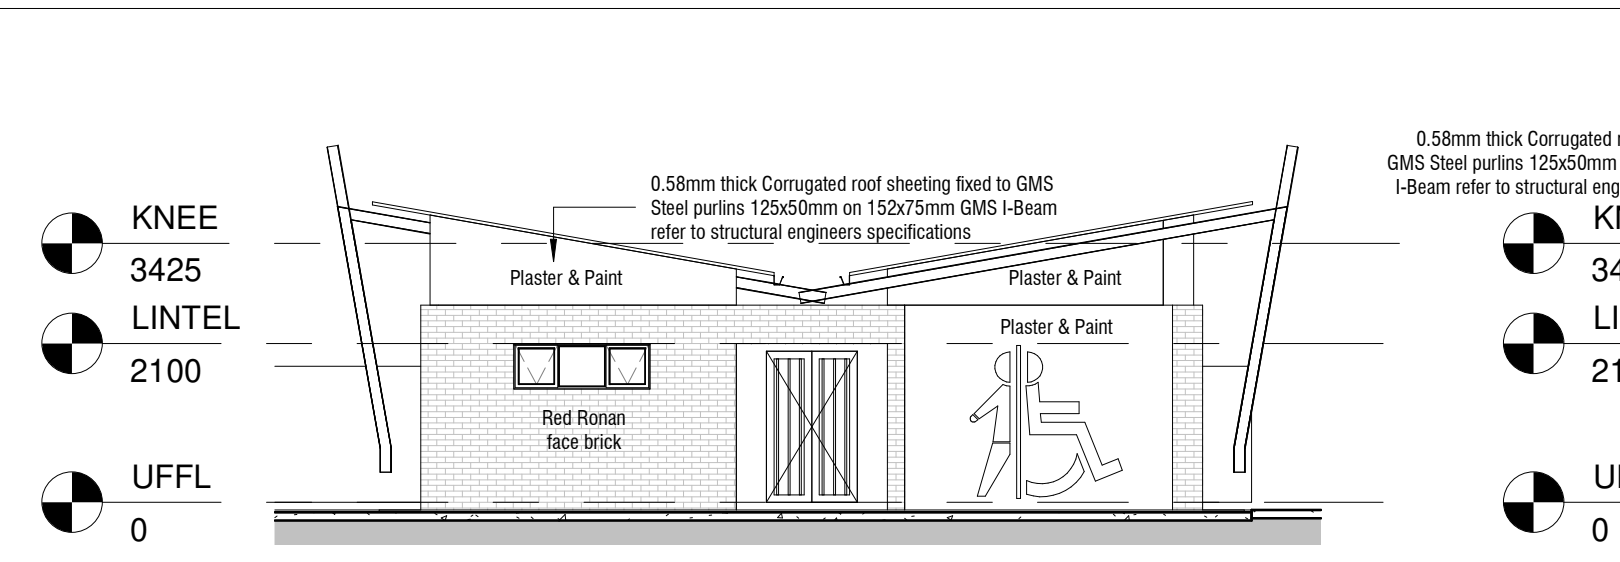


East Elevation
1 : 100

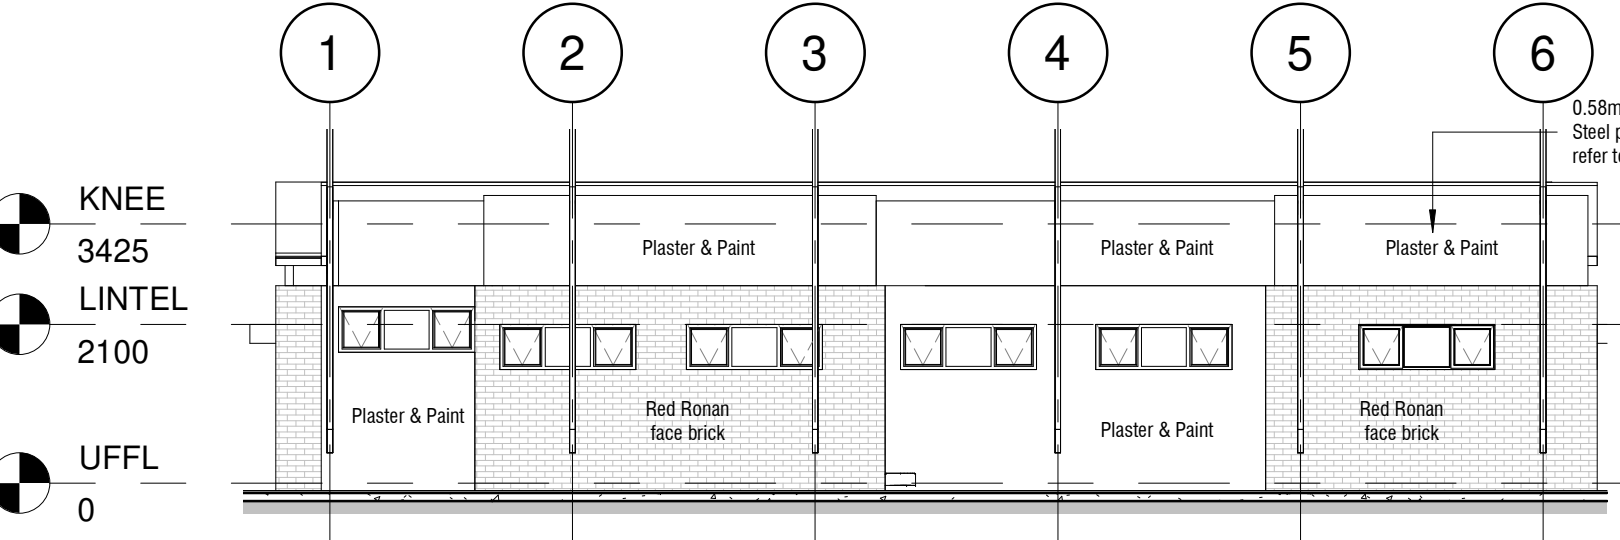


South Elevation
1 : 100

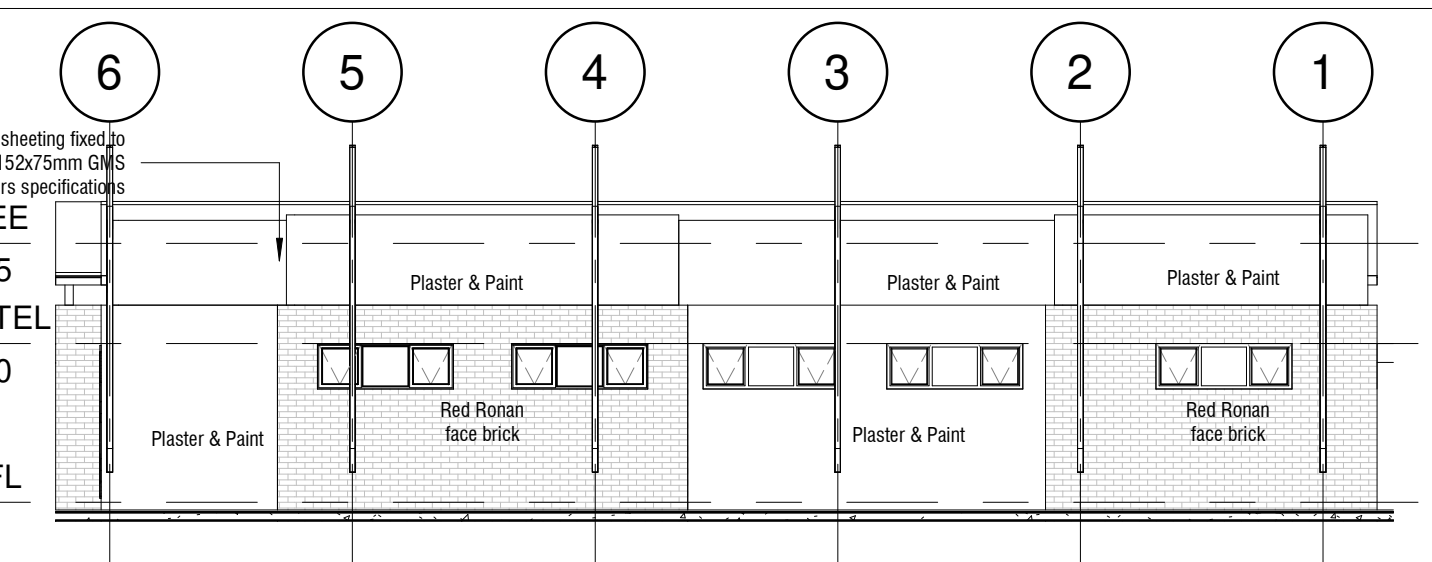


North Elevation
1 : 100

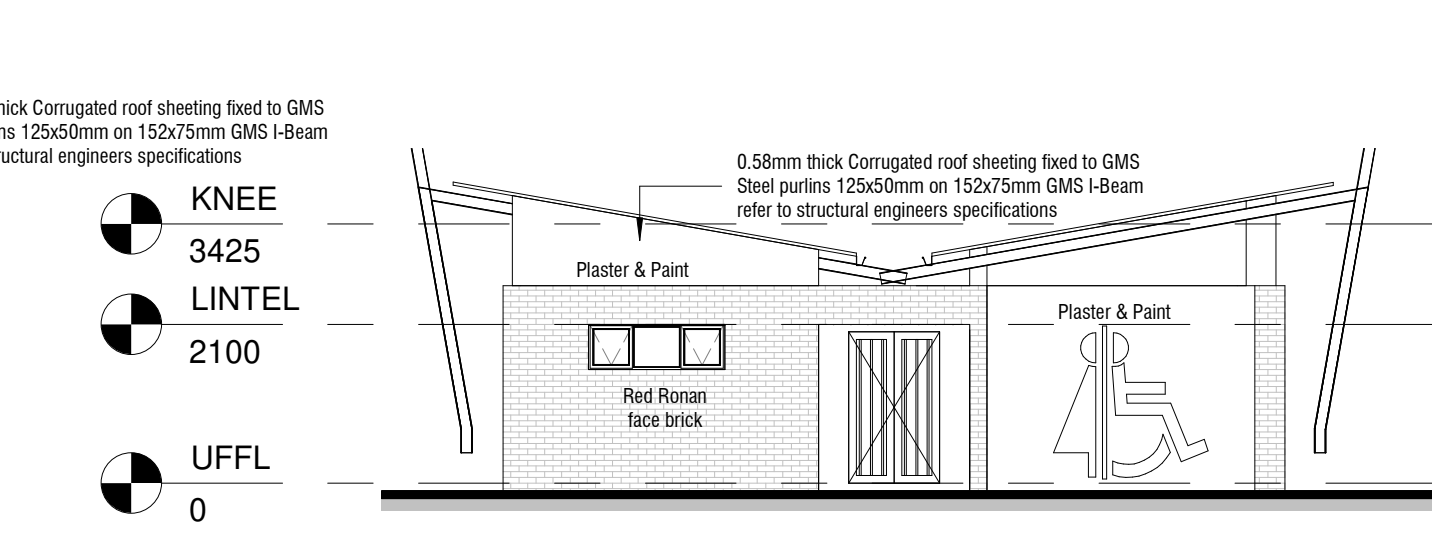


West Elevation
1 : 100

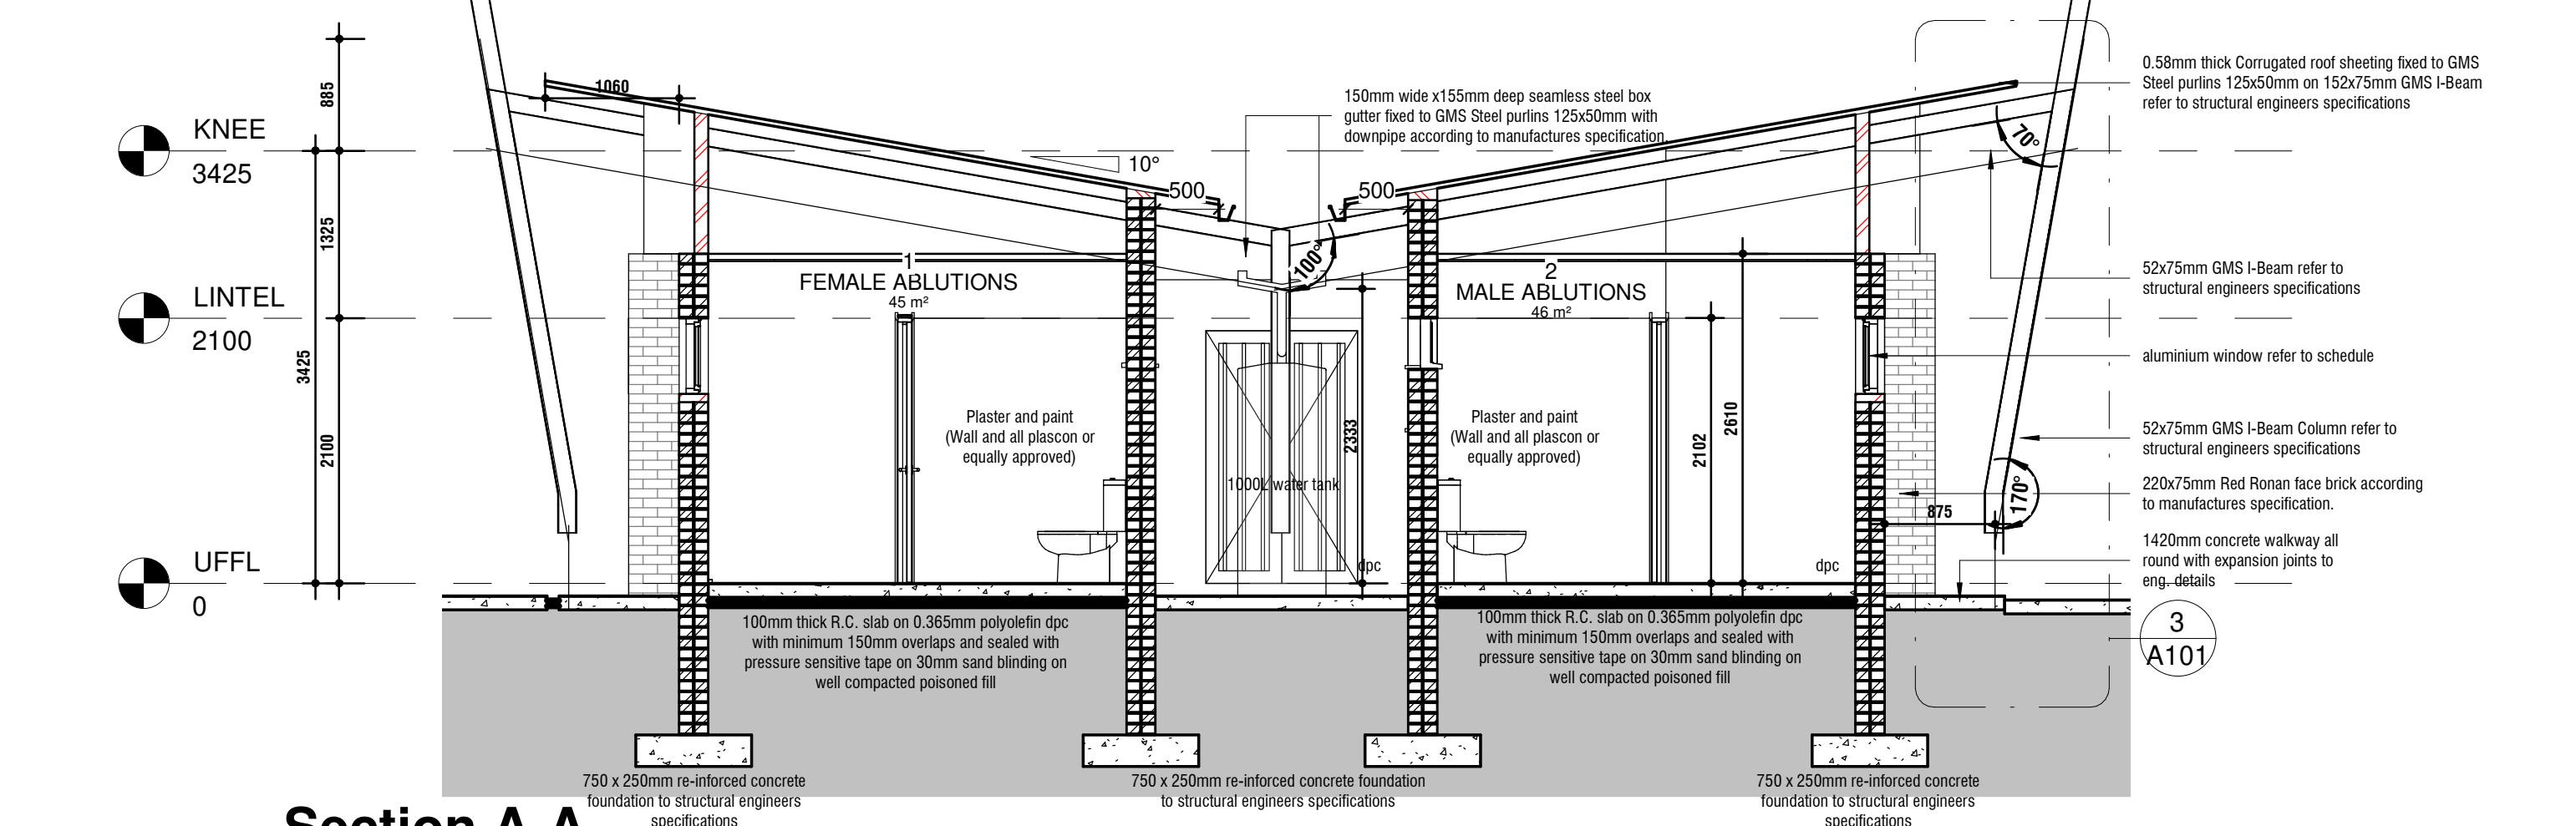

Section A-A
1 : 50

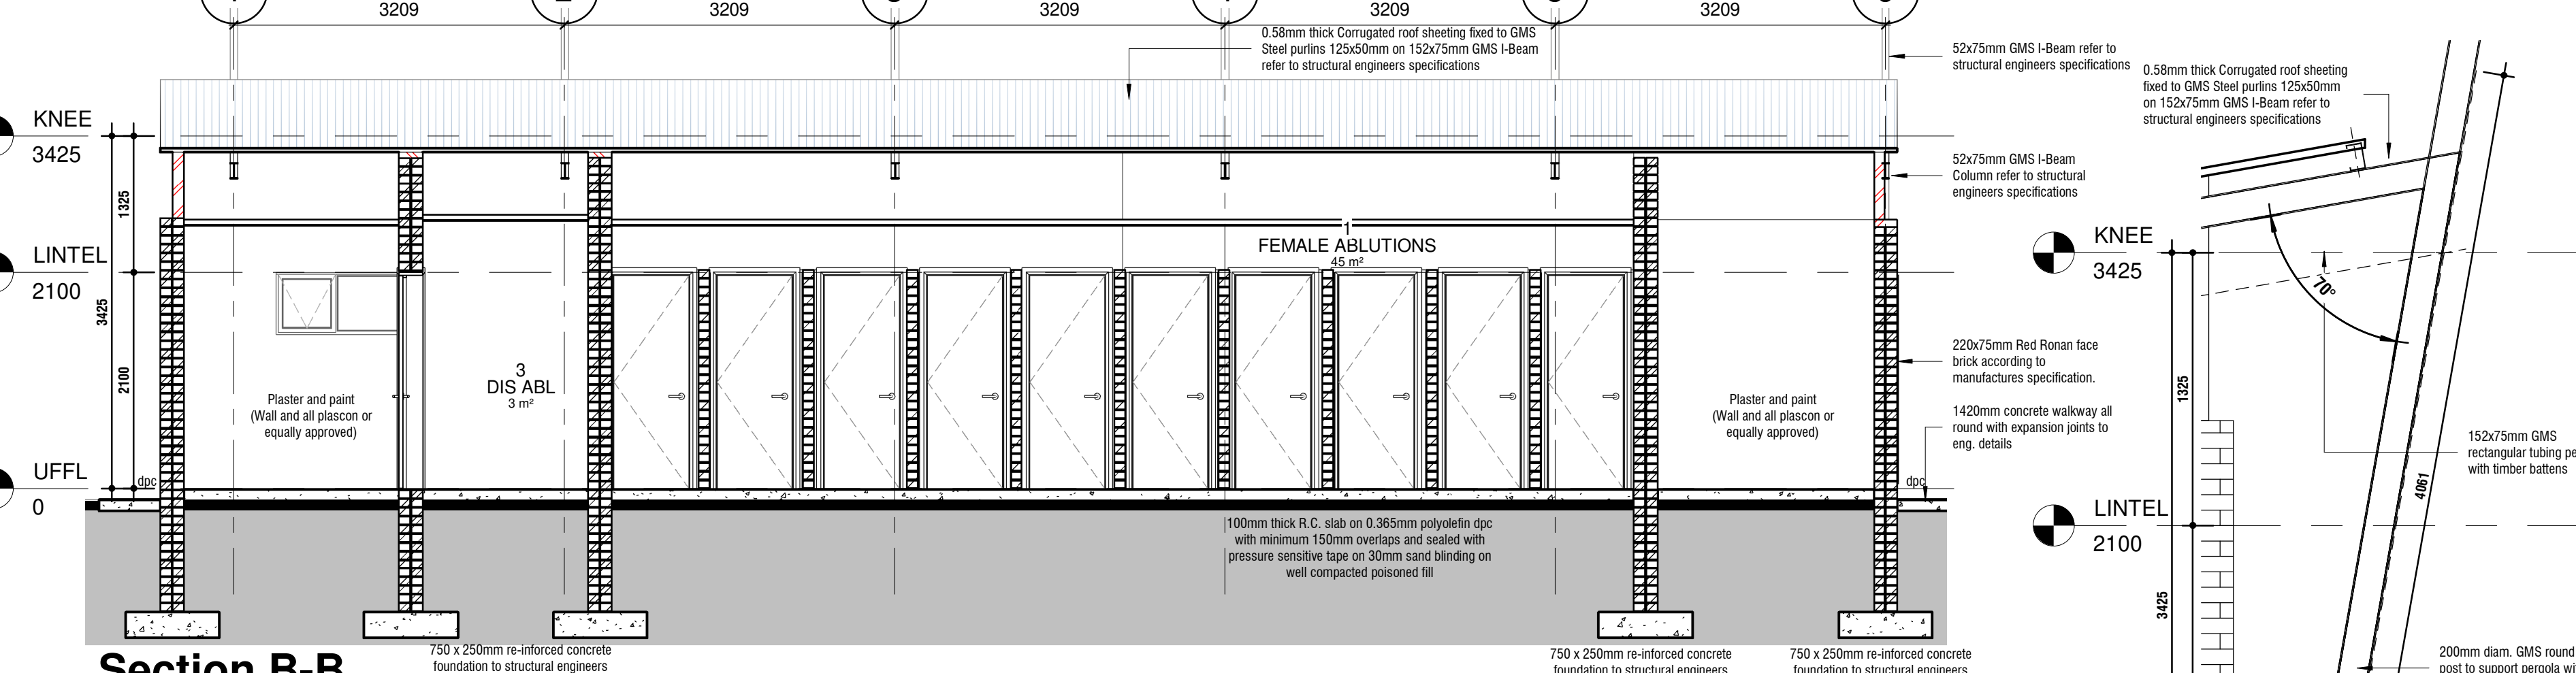

Section B-B
1 : 50

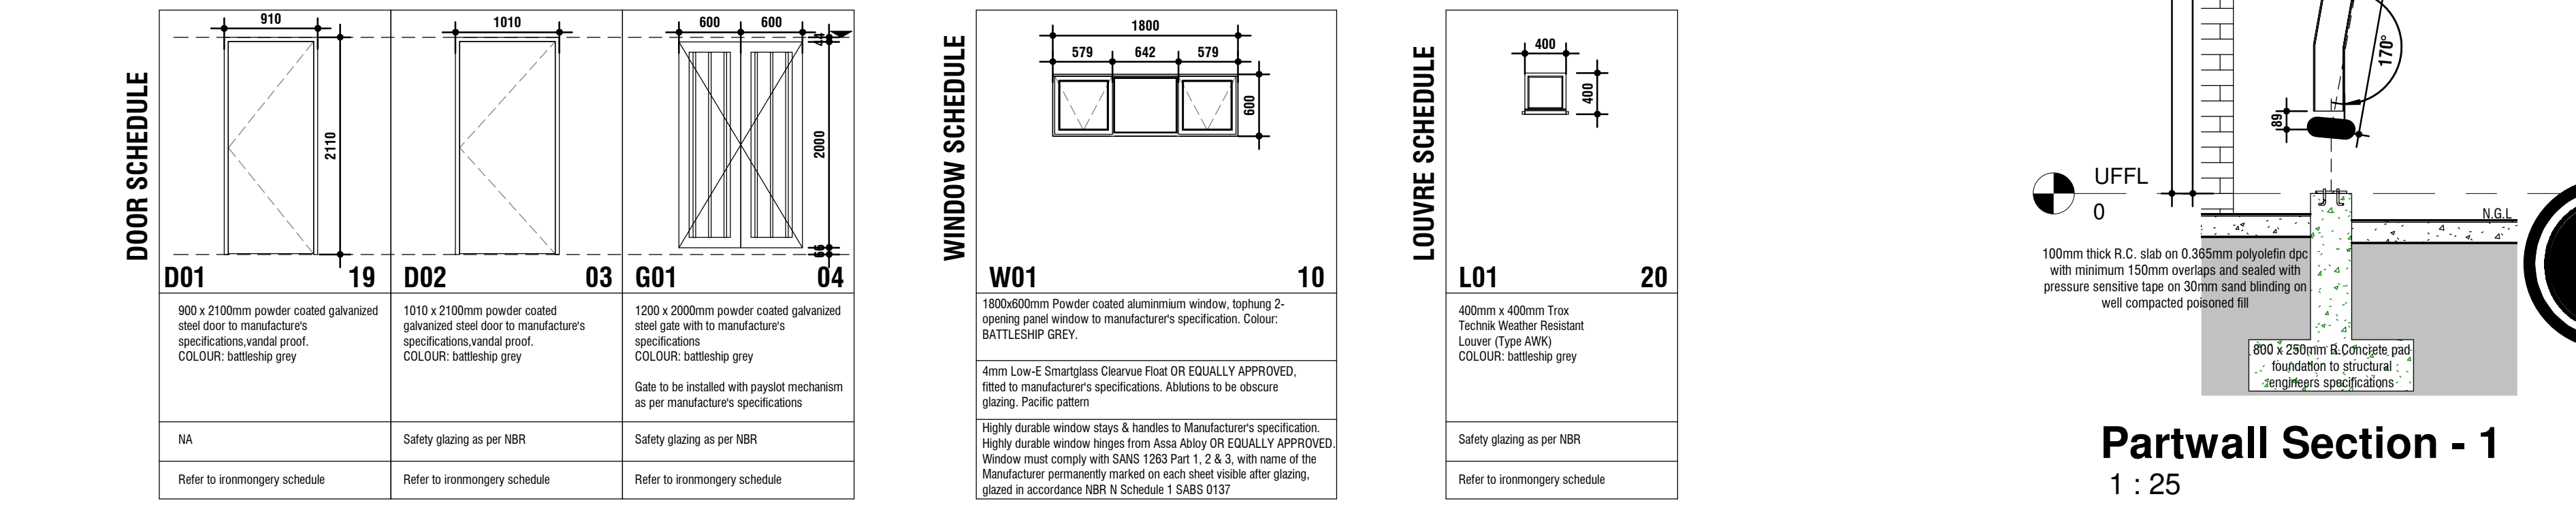

Partwall Section - 1
1 : 25

LOCALITY PLAN

CLIENT

CONSULTING ENGINEERS

BRANDT HAUS
property group

PROJECTS

TITLE

ARCHITECT: KEVIN BRANDT
REG. COMP. REG. ADDRESS: PSAT 33570581
CK 2015 / 382453 / 07
19 JIM PAYNE DR.
KOKSTAD
4700
C : E : 078 900 7165
BRANDTHAUS03@GMAIL.COM

NEW PROPOSED PUBLIC ABLUTIONS FOR CACADU

PRELIMINARY DRAWINGS - PLAN, SECTION & ELEVATIONS
SCALE: As indicated @ A1

PROJECT PHASE 1
BLOCK / SERIES / SUFFIX A101
DRAWING STATUS COUNCIL SUBMISSION
DRAWN BY: K.BRANDT
CHECKED BY: K.BRANDT
DATE: 18/11/21
SIGNED: