



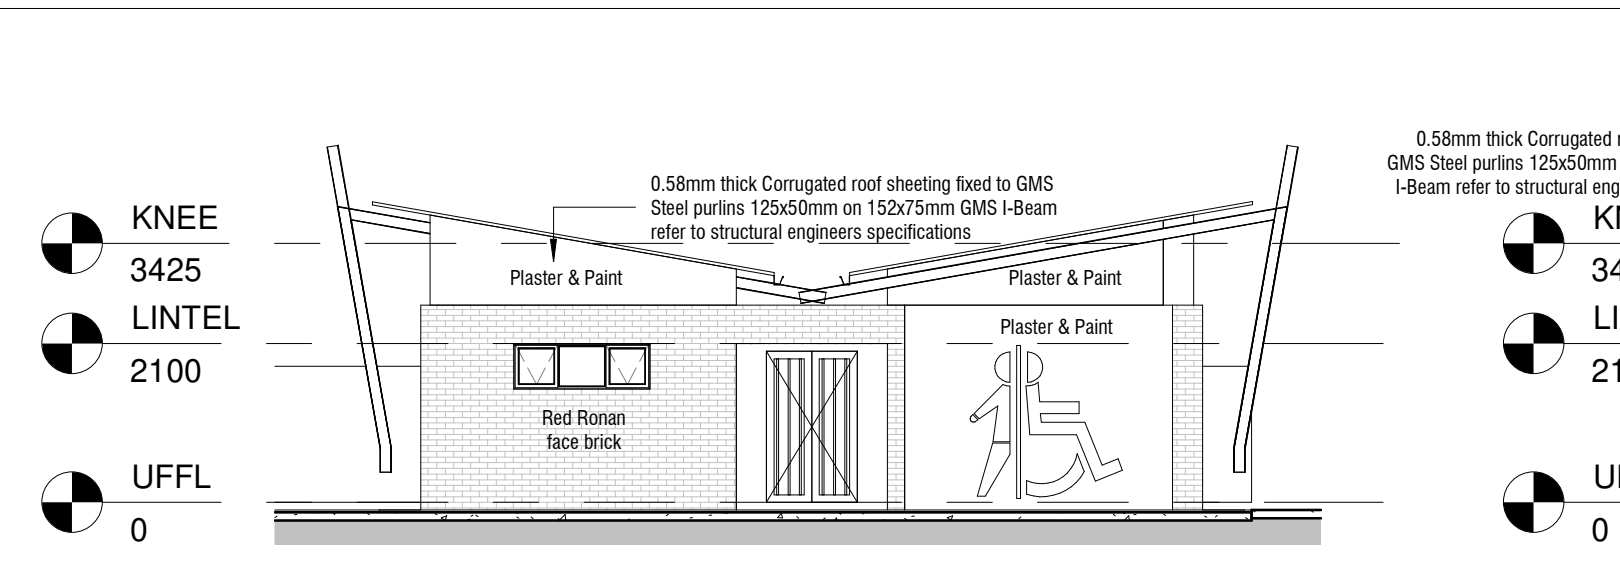


Site Development Plan
1 : 500

AREA SCHEDULE :


	NETT SITE AREA PERMISSIBLE	EXISTING	GROSS SITE AREA PROPOSED	TOTAL
PROPOSED COVERAGE (Ground)			112m ²	112m ²
TOTAL AREA				112m ²
AREA OF PROPERTY:	2560m ²			04%
COVERAGE	30%			0.043
FAR				

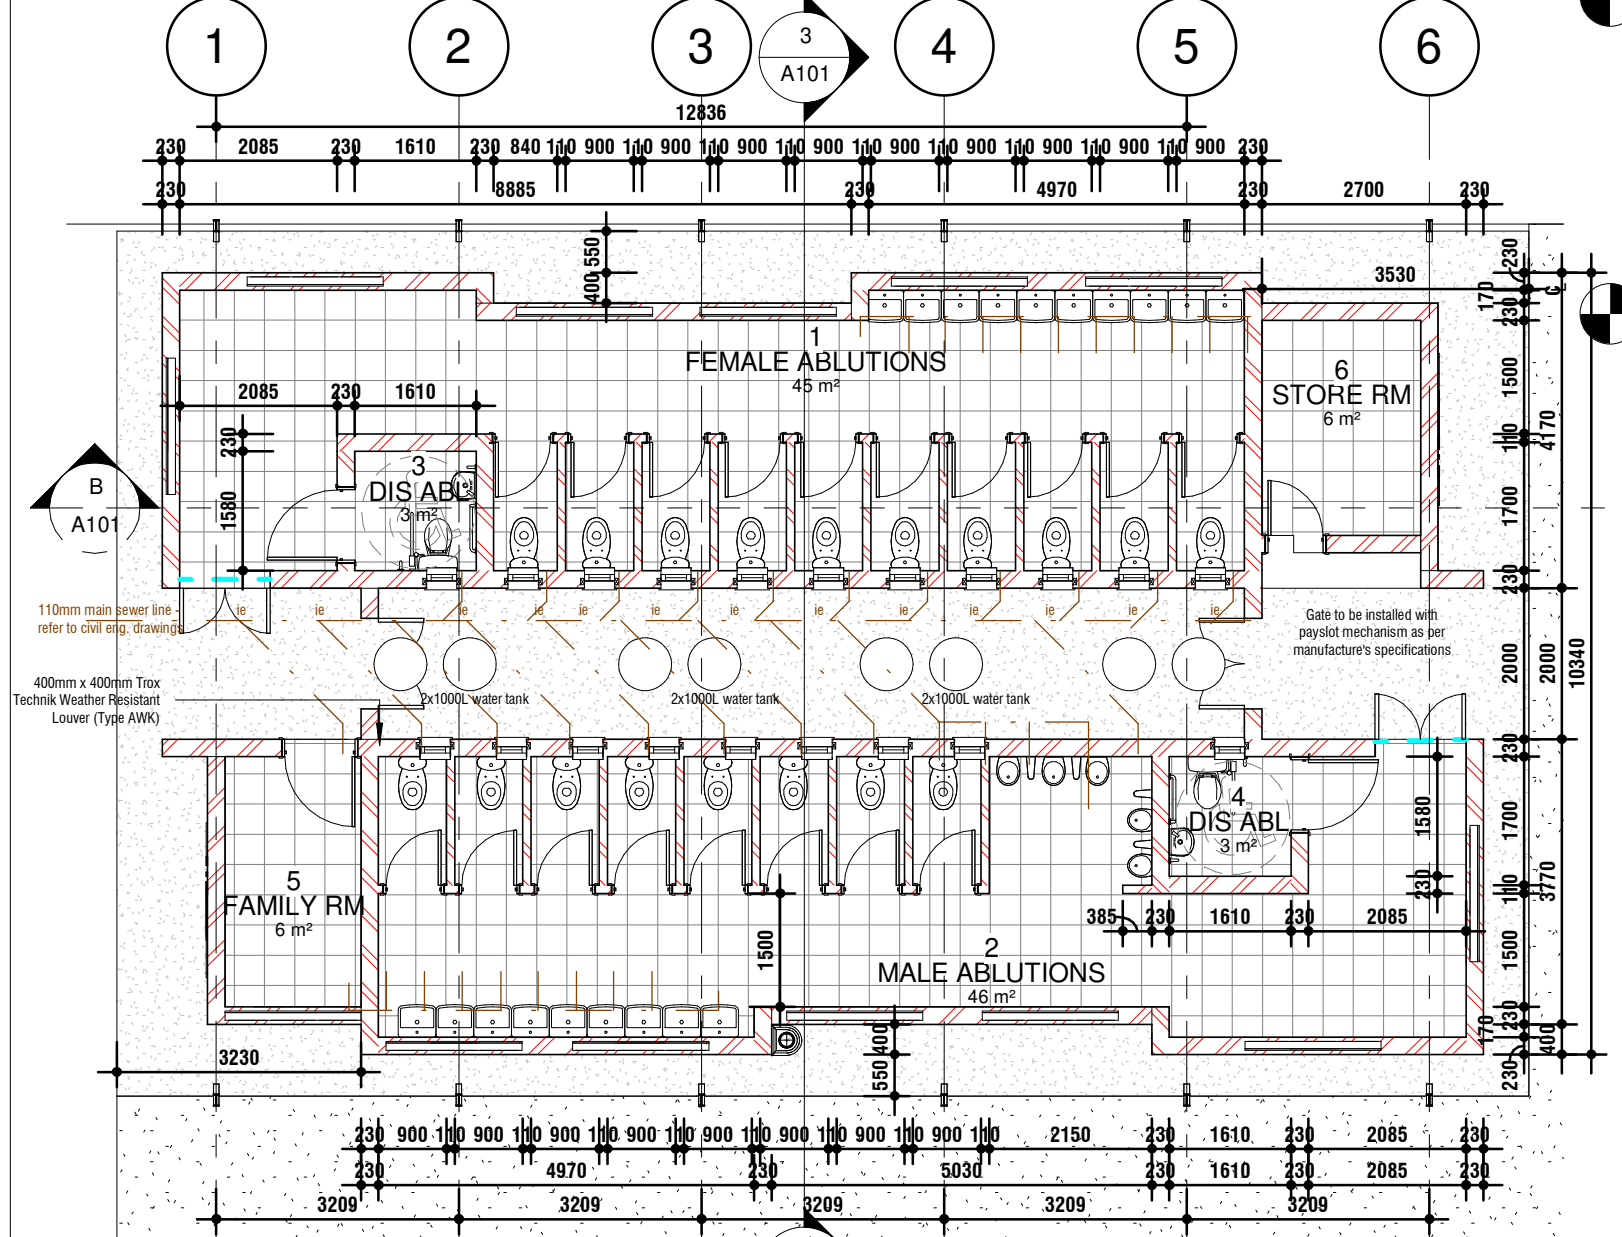


East Elevation
1 : 100

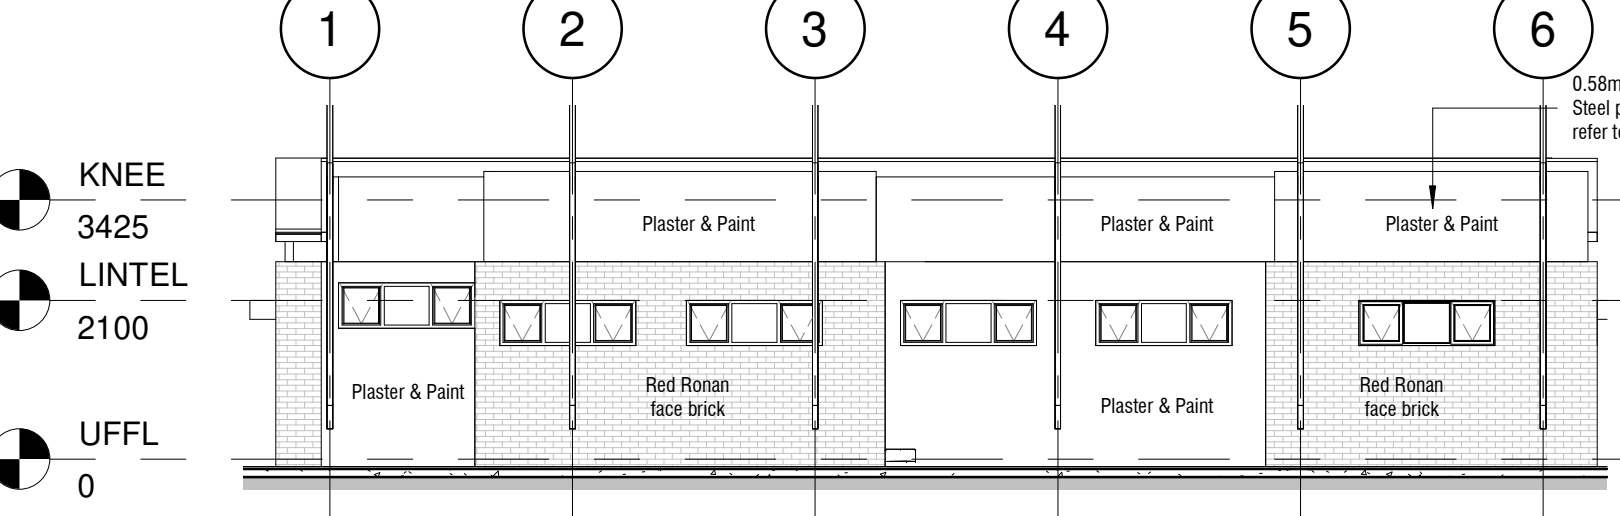


South Elevation
1 : 100

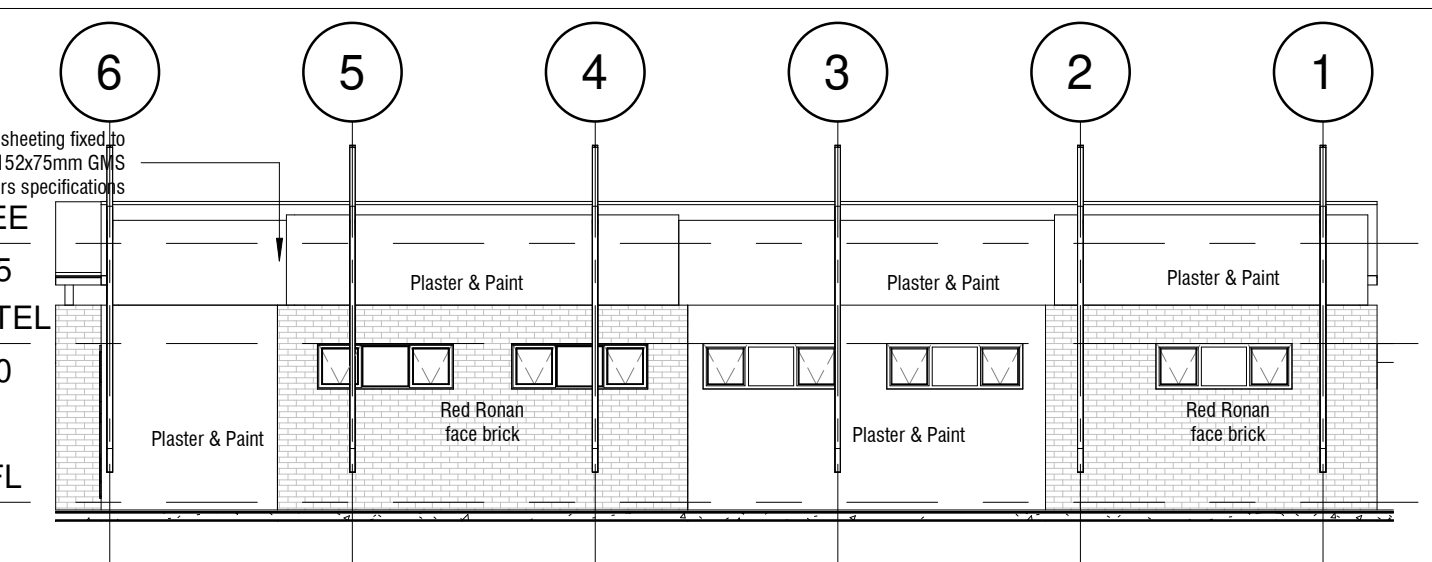


North Elevation
1 : 100

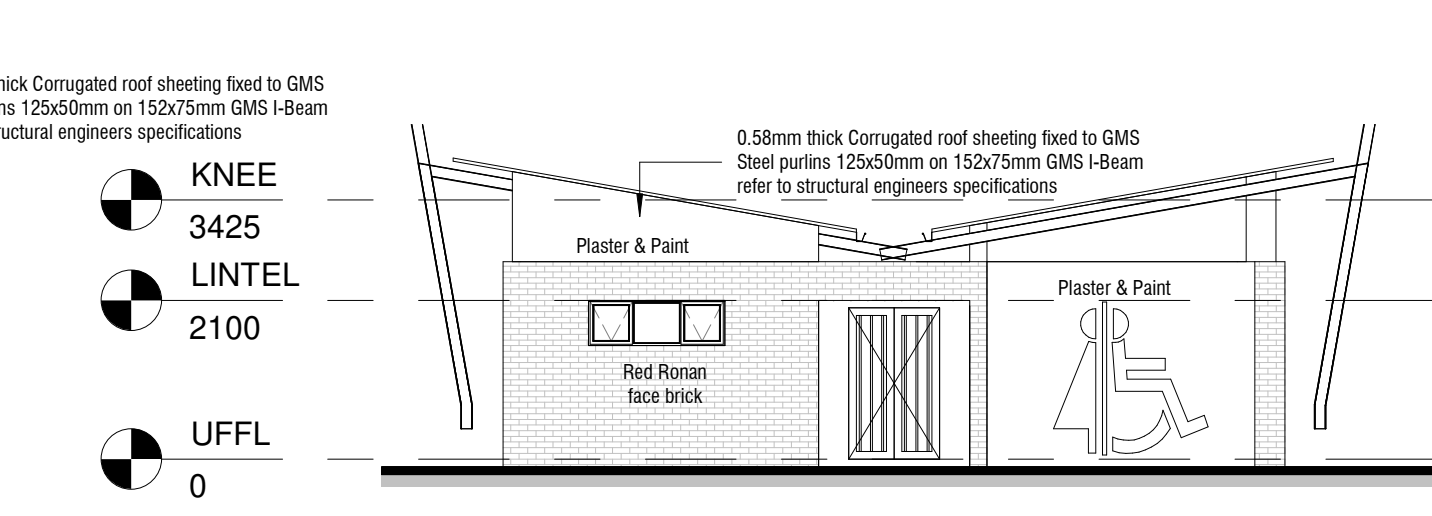


West Elevation
1 : 100

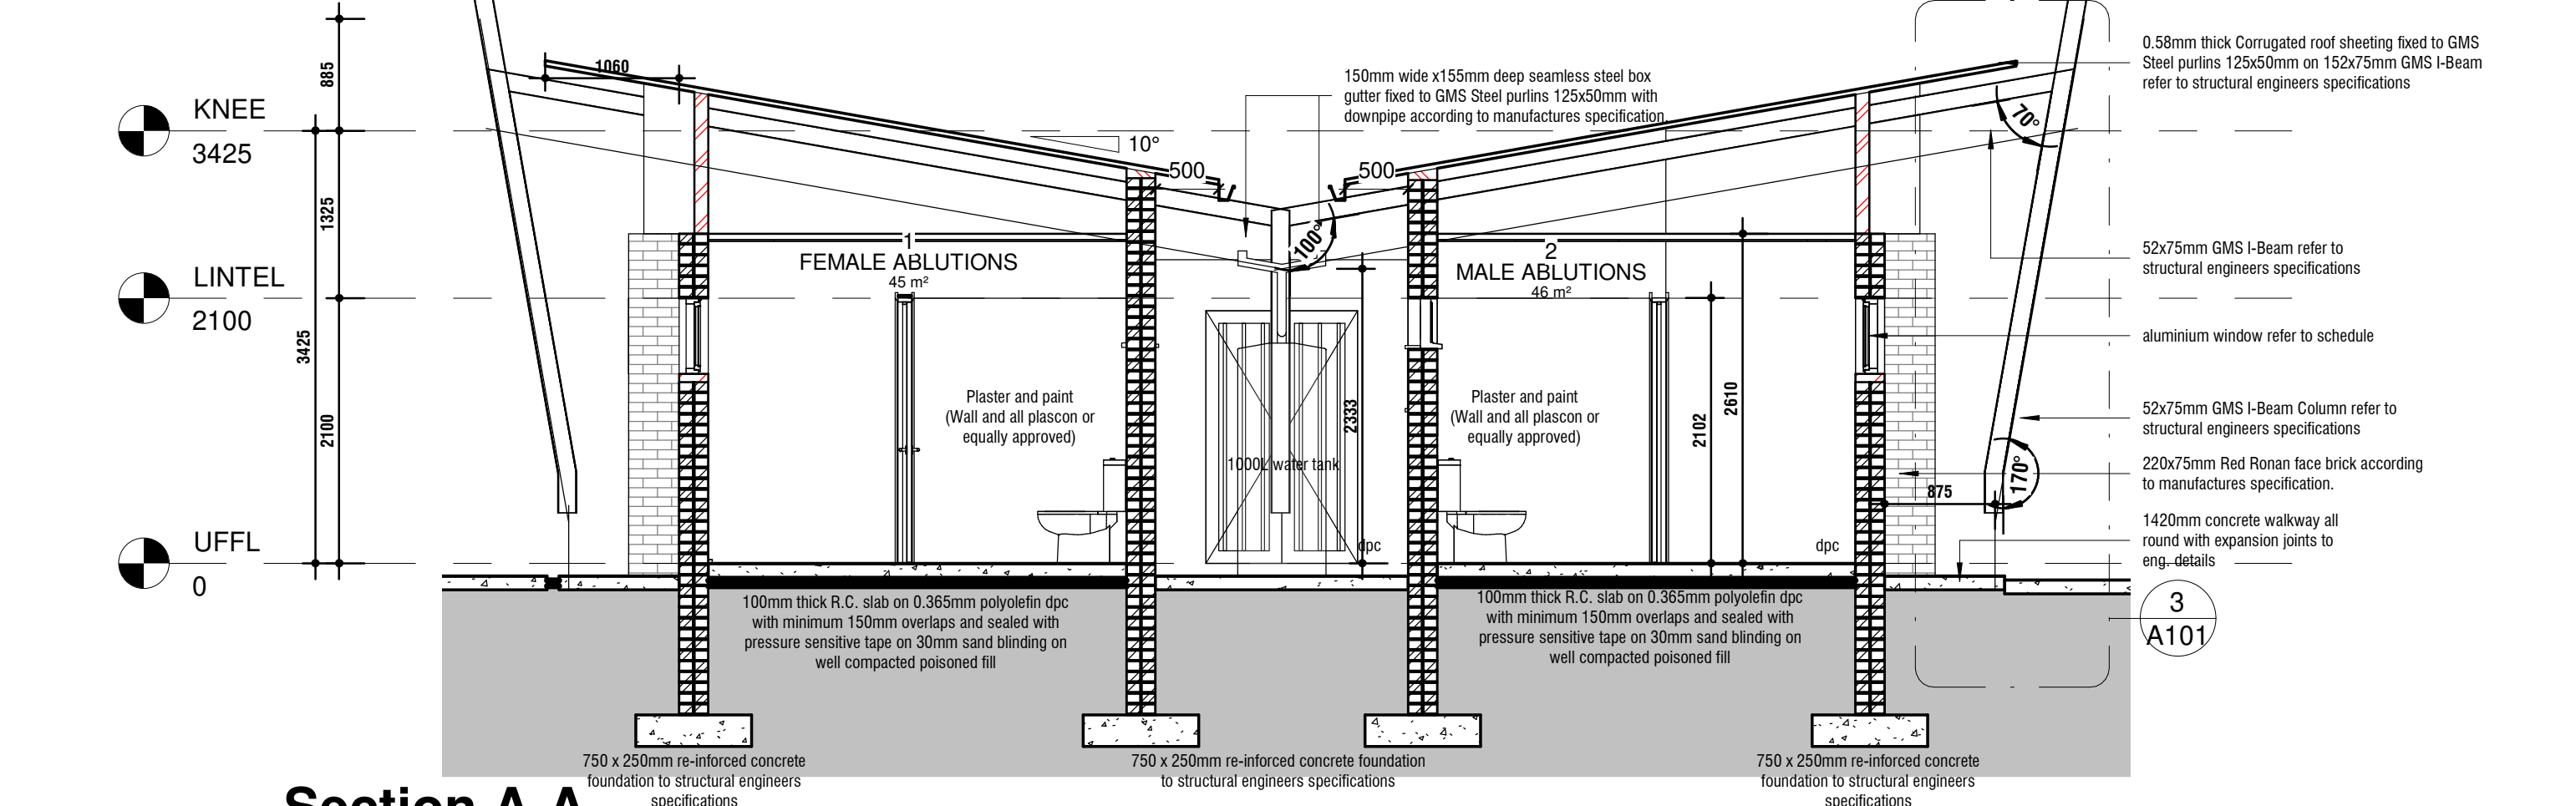

Section A-A
1 : 50

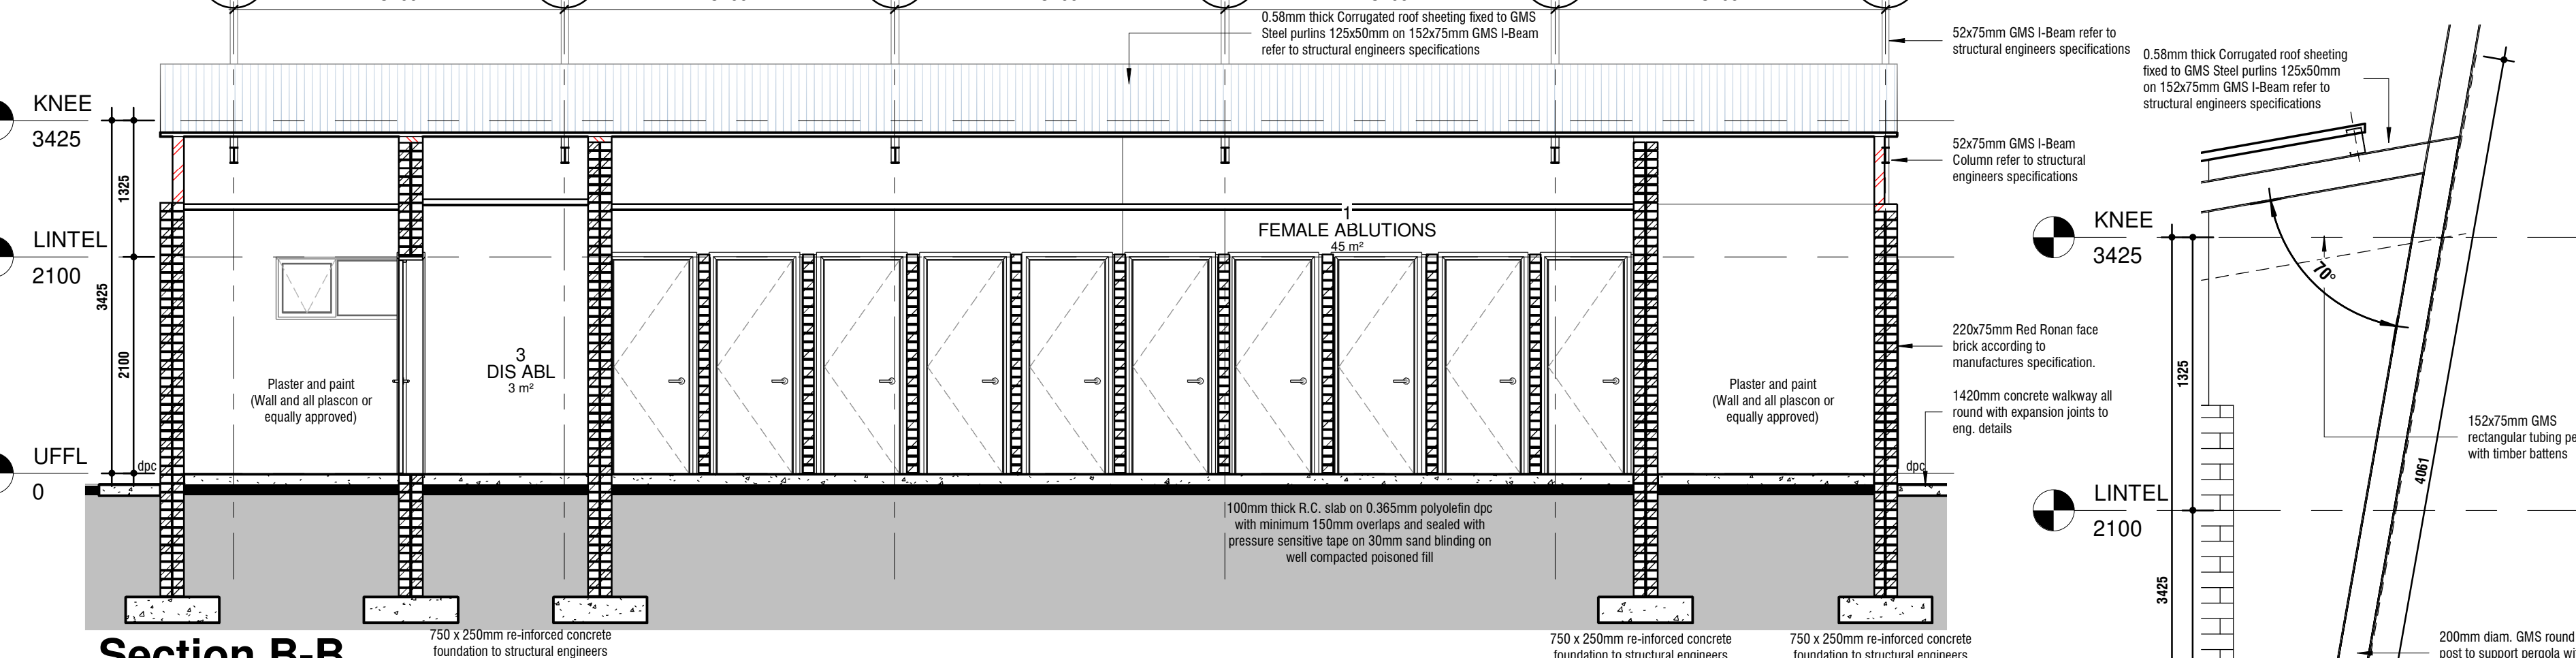

Section B-B
1 : 50

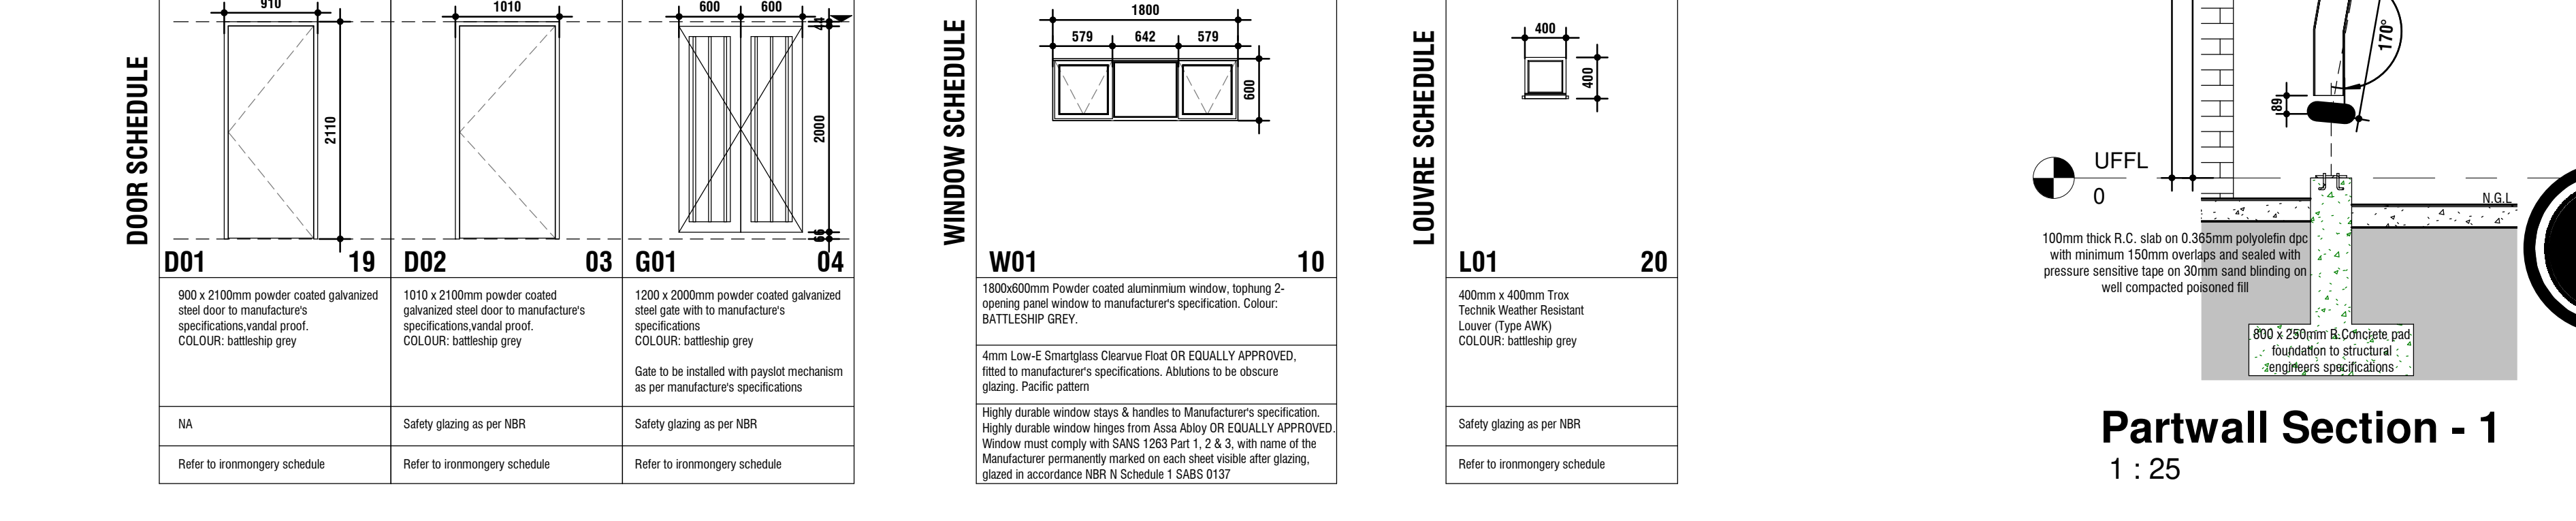

Partwall Section - 1
1 : 25

LOCALITY PLAN

CLIENT

CONSULTING ENGINEERS

PROJECTS

TITLE

BRANDT HAUS
property group

ARCHITECT:
KEVIN BRANDT

REG. COMP. REG. ADDRESS:
PSAT 33570581
CK 2015 / 382453 / 07
19 JIM PAYNE DR.
KOKSTAD
4700

C. E.:
078 900 7165
BRANDTHAUS03@GMAIL.COM

NEW PROPOSED PUBLIC ABLUTIONS FOR CACADU

PRELIMINARY DRAWINGS - PLAN, SECTION & ELEVATIONS
SCALE: As indicated @ A1

PROJECT PHASE
1

BLOCK / SERIES / SUFFIX
A101

DRAWING STATUS
COUNCIL SUBMISSION

DRAWN BY:
K.BRANDT

CHECKED BY:
K.BRANDT

DATE:
18/11/21

SIGNED:

E:\Kevind\A - Architecture\PJ_02 - Curren\BH-2021\Drawings\21\CACADU PUBLIC ABLUTIONS\CACADU PUBLIC ABLUTIONS\01.dwg