
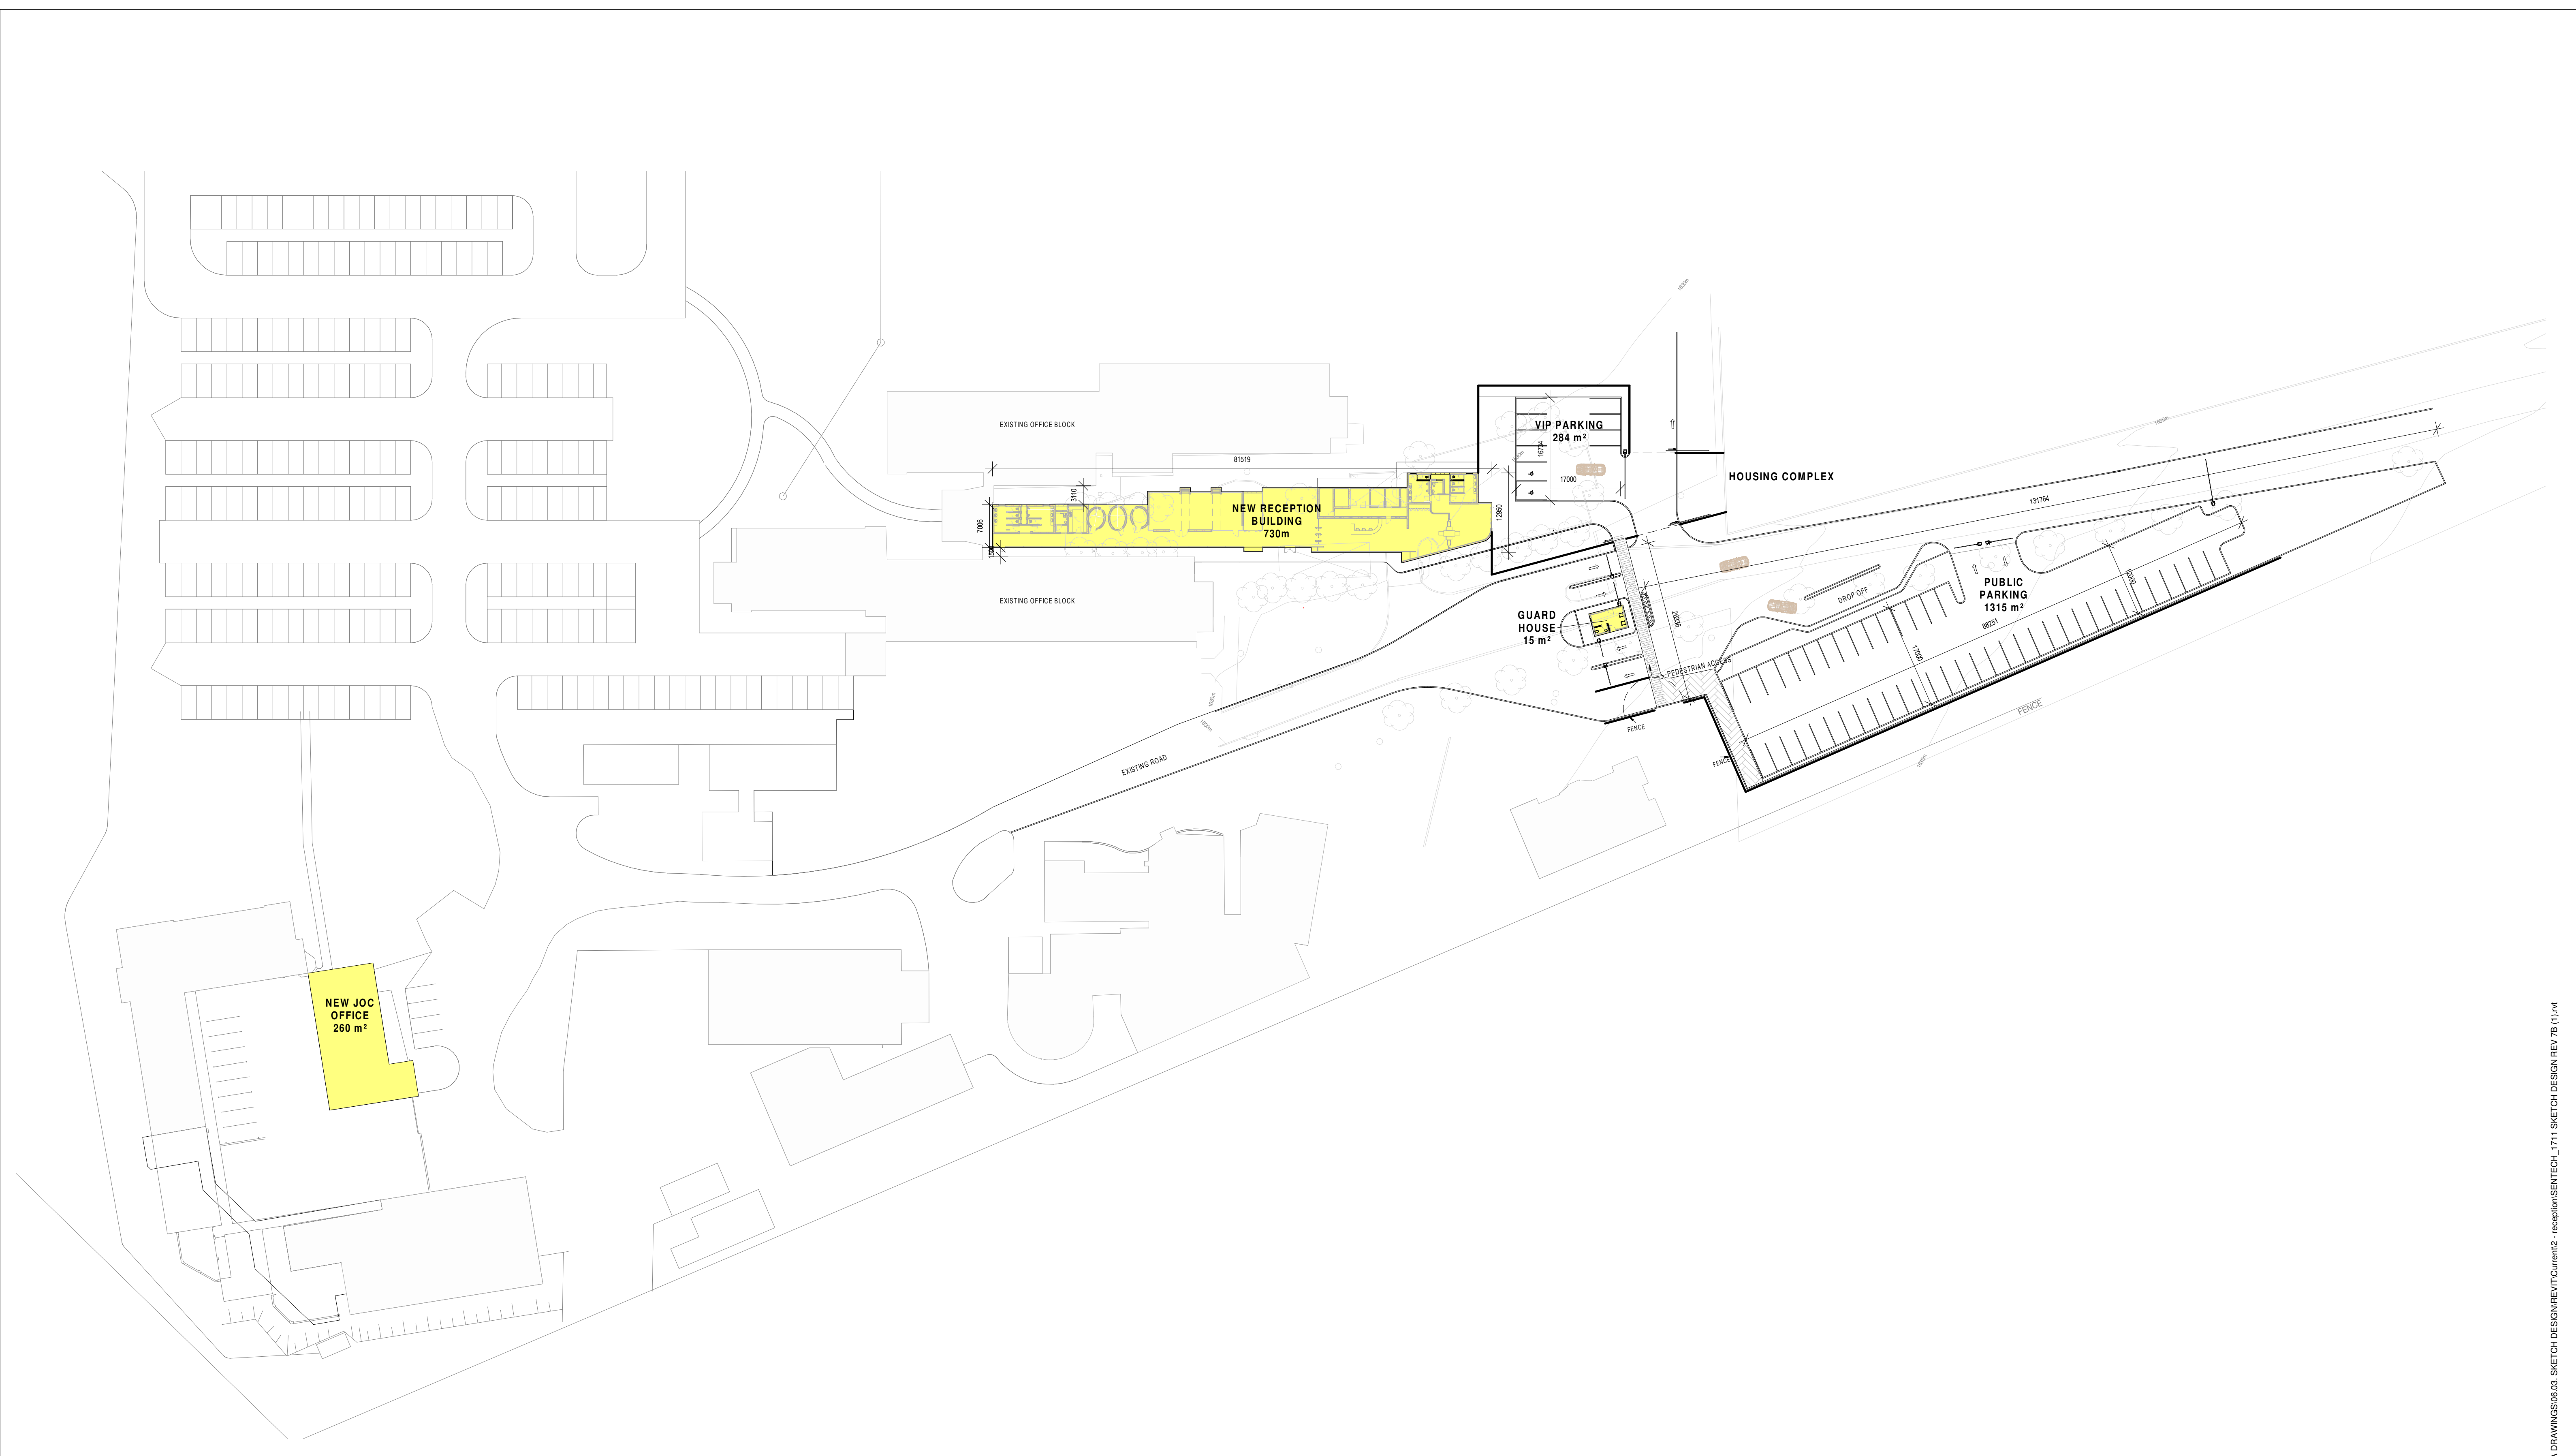


SITE PLAN
SCALE: 1 : 500

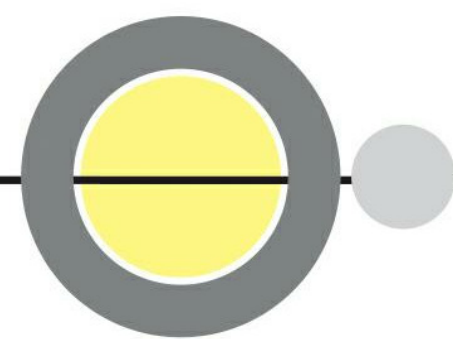

LEMONpebble
architects & urban designers

Suite 109, 1st Floor, The Mills, 66 Carr Street, Newtown, Johannesburg.
P O Box 15813, Actonville, Benoni, 1506.
Tel: +27 11 492 0413 | Fax: +27 11 492 0323

PROJECT
1711 - SENTECH
SKETCH DESIGN
07/09/2020

PROJECT NUMBER
LPA 1711
REVISION
7