



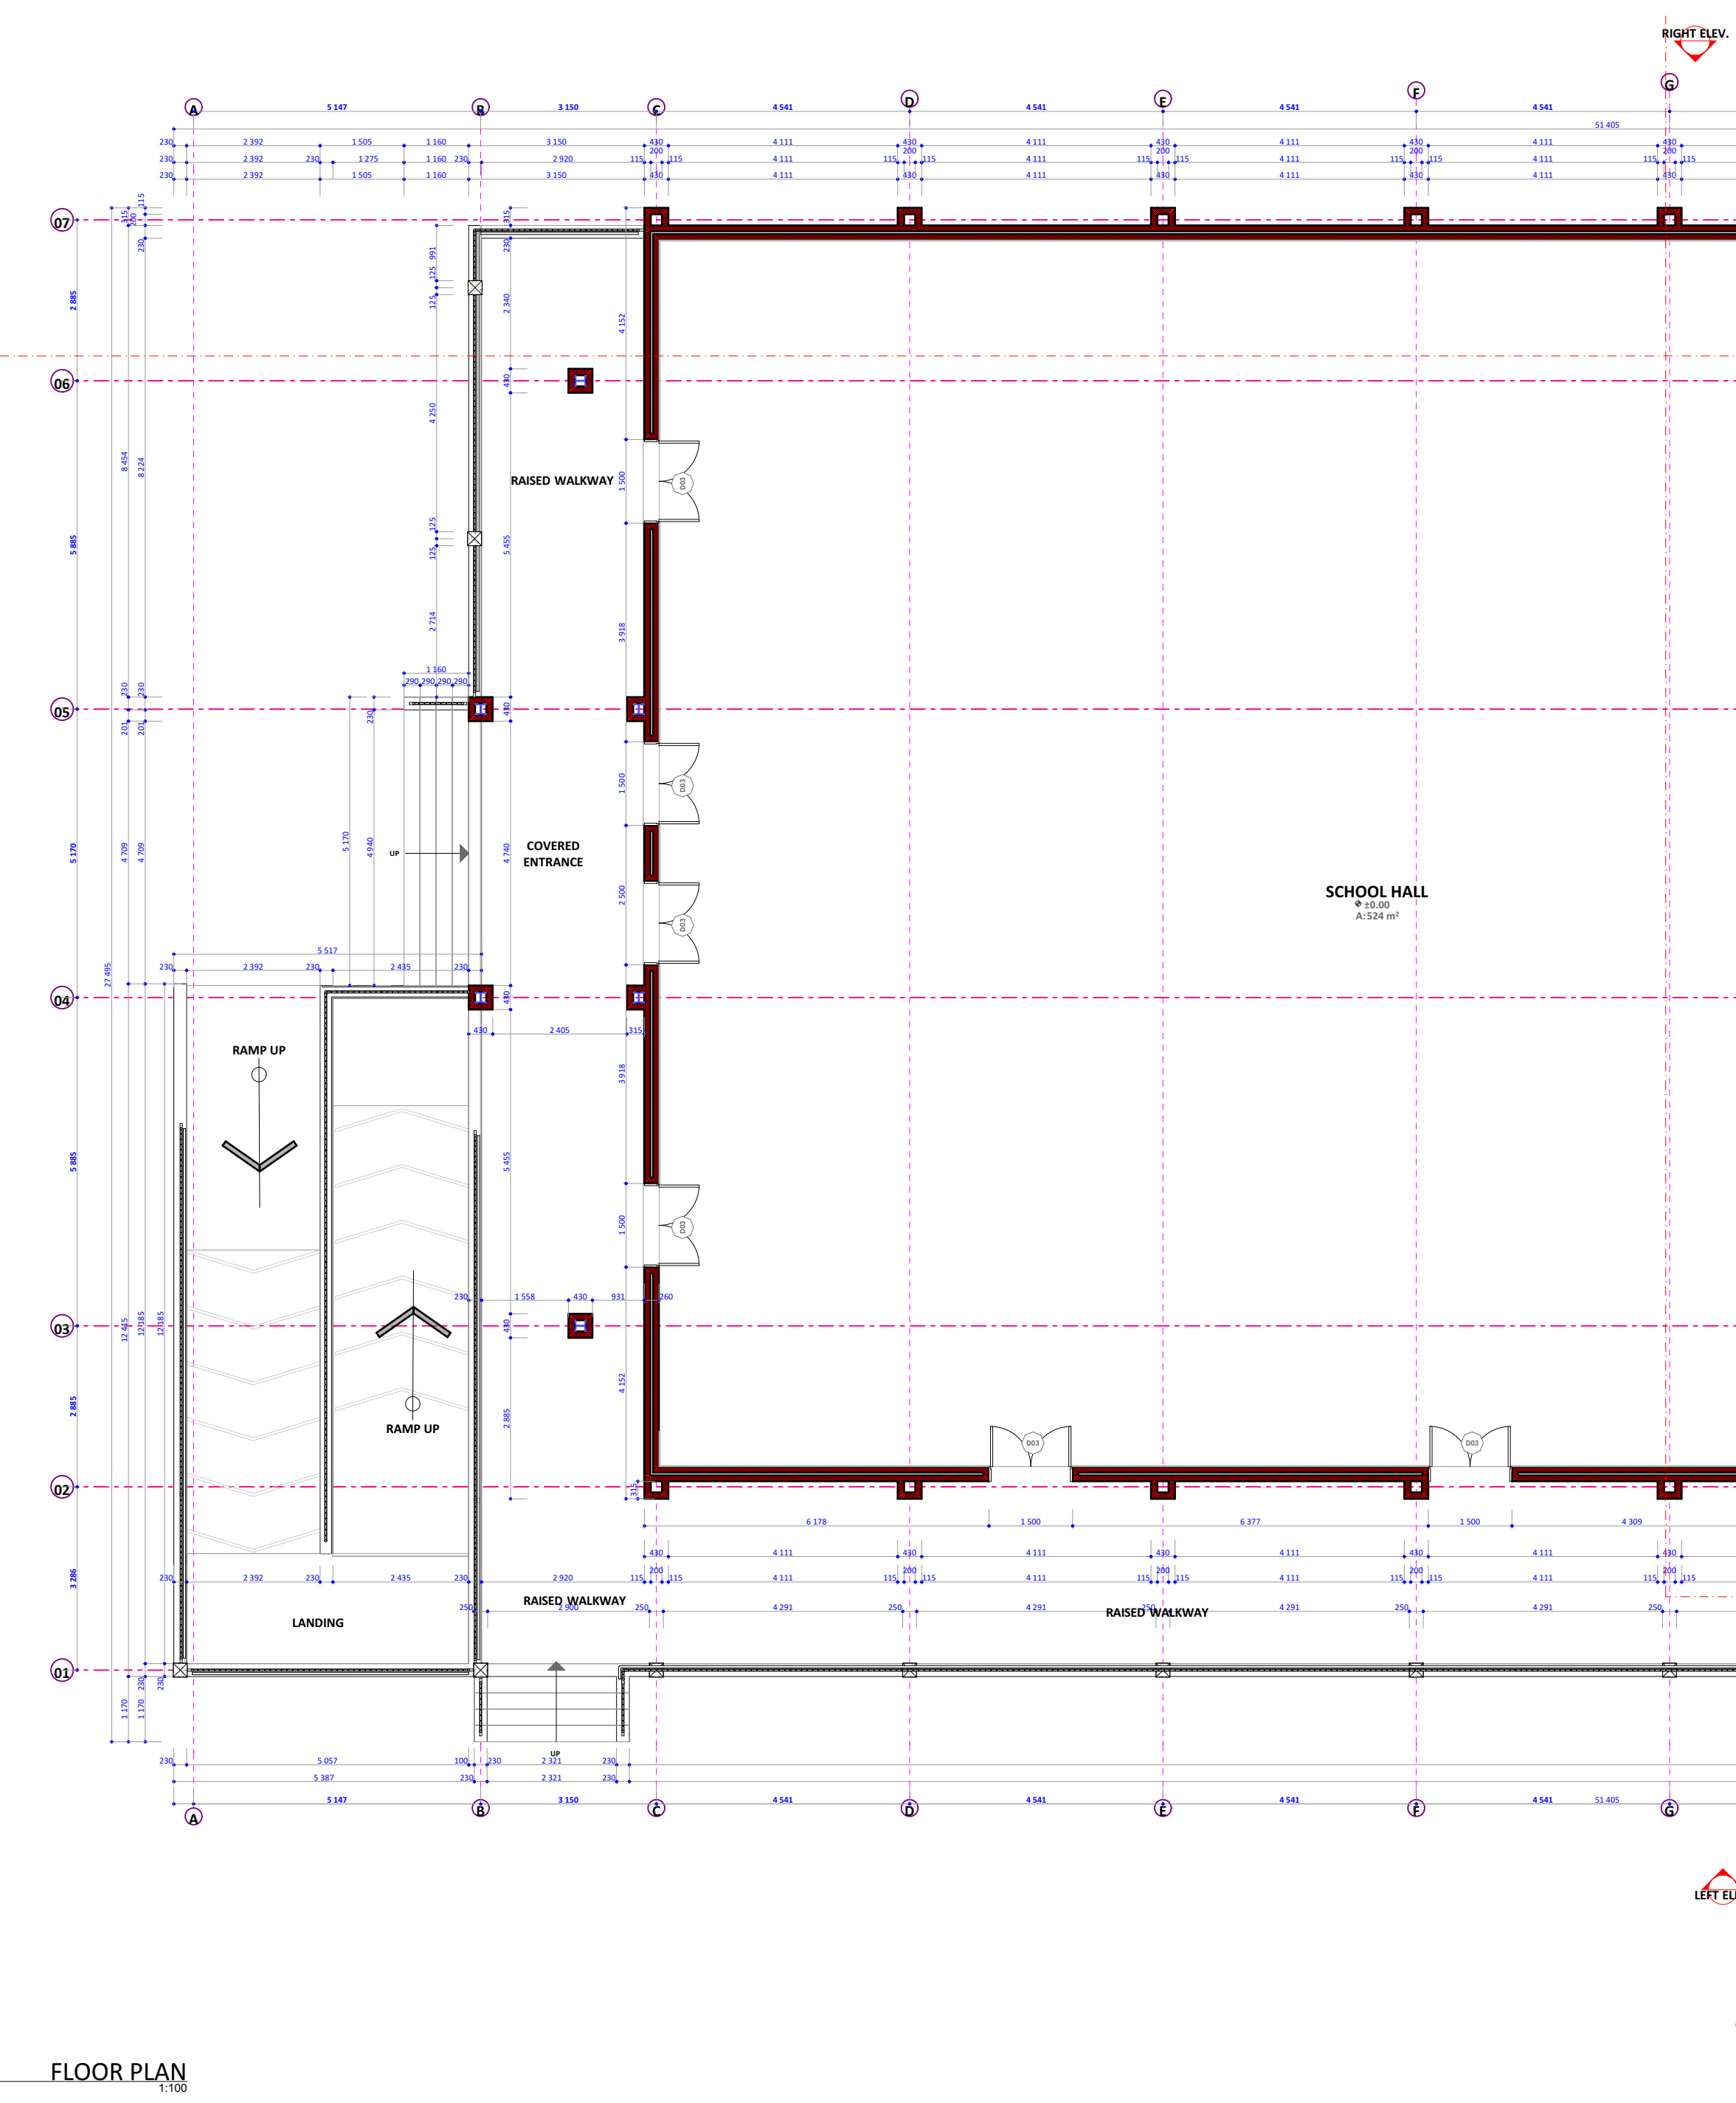

DOOR SCHEDULE - MULTIPURPOSE HALL				WINDOW SCHEDULE - MULTIPURPOSE HALL			
ID	3D BACK VIEW	W x H x I	FRAME	FRAME FINISH	FIXTURES & FITTINGS	GLAZING	BURGULAR BARS
W02		1100 x 1045	HEAVY DUTY HOLLOW EXTRUDED ALUMINUM WINDOW, IMBEDDED WITH POLYURETHANE FOAM INSULATION TO 100mm THICKNESS TO MEET "A"CLASS STANDARD	POWDER COATED ALUMINUM, ANTIMAGNETIC WINDOW THICKNESS TO MEET SPECIFICATIONS, IN A COLOR CHOICE OF THE ARCHITECT, WITH ALL FINISHES COMPLYING WITH AAMCO STANDARDS	BOOTH TOP AND SIDE HUNG CONFIGURATIONS SHALL INCLUDE FRETION STAYS, HANDLES, LOCKING MECHANISMS, HINGES, WEATHER STRIPS, DETENTION, WINDOW STAYS AND SECURITY LOCKS TO ENSURE PROPER FUNCTIONALITY, DURABILITY, AND SECURITY	GLAZING SHALL BE EXECUTED STRICTLY IN CONFORMANCE WITH THE GLASS MANUFACTURER'S RECOMMENDATIONS AND IN ACCORDANCE WITH THE NATIONAL BUILDING REGULATIONS PART 1, 2, 3, 4, 5 AND 10.1, 10.2, 10.3, 10.4, 10.5, 10.6, 10.7, 10.8, 10.9, 10.10, 10.11, 10.12,10.99, 10.100, 10.101, 10.102,10.459, 10.460	
W05		1045x1100	HEAVY DUTY HOLLOW EXTRUDED ALUMINUM WINDOW, IMBEDDED WITH POLYURETHANE FOAM INSULATION TO 100mm THICKNESS TO MEET "A"CLASS STANDARD	POWDER COATED ALUMINUM, ANTIMAGNETIC WINDOW THICKNESS TO MEET SPECIFICATIONS, IN A COLOR CHOICE OF THE ARCHITECT, WITH ALL FINISHES COMPLYING WITH AAMCO STANDARDS	BOOTH TOP AND SIDE HUNG CONFIGURATIONS SHALL INCLUDE FRETION STAYS, HANDLES, LOCKING MECHANISMS, HINGES, WEATHER STRIPS, DETENTION, WINDOW STAYS AND SECURITY LOCKS TO ENSURE PROPER FUNCTIONALITY, DURABILITY, AND SECURITY	GLAZING SHALL BE EXECUTED STRICTLY IN CONFORMANCE WITH THE GLASS MANUFACTURER'S RECOMMENDATIONS AND IN ACCORDANCE WITH THE NATIONAL BUILDING REGULATIONS PART 1, 2, 3, 4, 5 AND 10.1, 10.2, 10.3, 10.4, 10.5, 10.6, 10.7, 10.8, 10.9, 10.10, 10.11, 10.12,10.99, 10.100, 10.101, 10.102,10.459, 10.460	
W03		1300x1045	HEAVY DUTY HOLLOW EXTRUDED ALUMINUM WINDOW, IMBEDDED WITH POLYURETHANE FOAM INSULATION TO 100mm THICKNESS TO MEET "A"CLASS STANDARD	POWDER COATED ALUMINUM, ANTIMAGNETIC WINDOW THICKNESS TO MEET SPECIFICATIONS, IN A COLOR CHOICE OF THE ARCHITECT, WITH ALL FINISHES COMPLYING WITH AAMCO STANDARDS	BOOTH TOP AND SIDE HUNG CONFIGURATIONS SHALL INCLUDE FRETION STAYS, HANDLES, LOCKING MECHANISMS, HINGES, WEATHER STRIPS, DETENTION, WINDOW STAYS AND SECURITY LOCKS TO ENSURE PROPER FUNCTIONALITY, DURABILITY, AND SECURITY	GLAZING SHALL BE EXECUTED STRICTLY IN CONFORMANCE WITH THE GLASS MANUFACTURER'S RECOMMENDATIONS AND IN ACCORDANCE WITH THE NATIONAL BUILDING REGULATIONS PART 1, 2, 3, 4, 5 AND 10.1, 10.2, 10.3, 10.4, 10.5, 10.6, 10.7, 10.8, 10.9, 10.10, 10.11, 10.12,10.99, 10.100, 10.101, 10.102,10.459, 10.460	

WINDOW SCHEDULE - MULTIPURPOSE HALL (1)

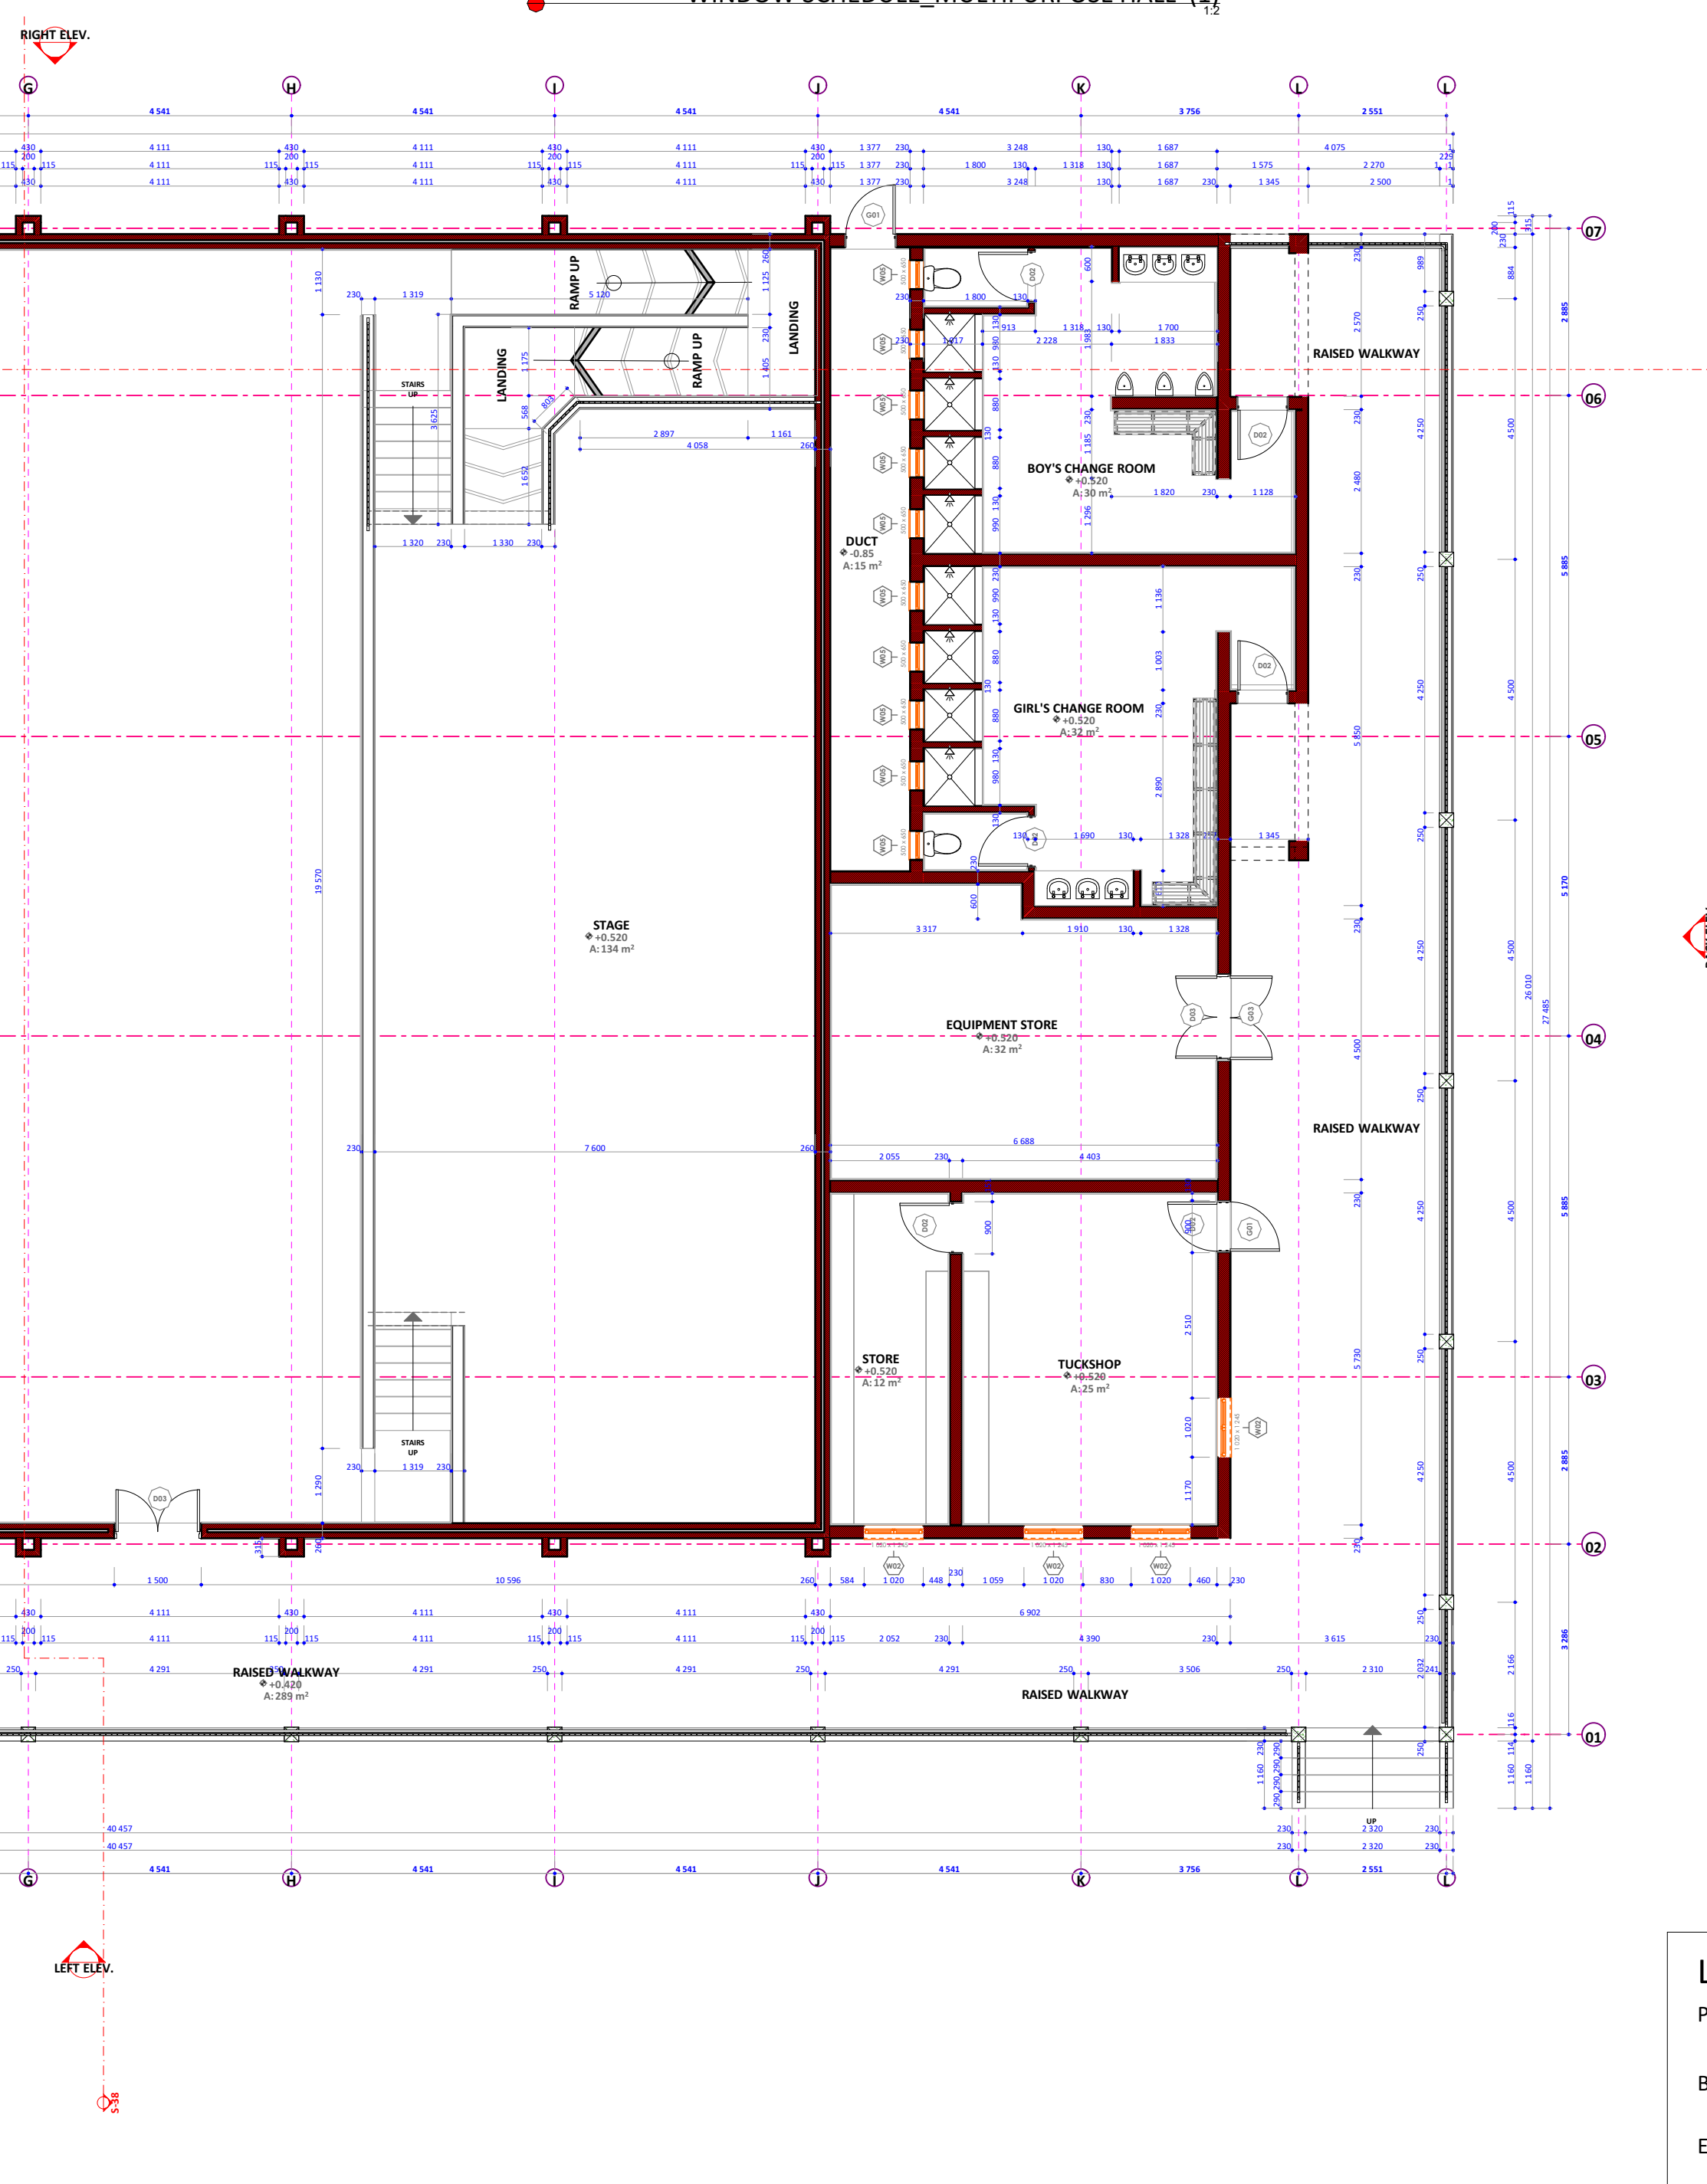

INTERNAL NOTES

All building work and materials to comply with NBR SABS 0400-1990 & Local Authorities By-Laws. This drawing is not to be scaled.

Use figured dimensions only. All dimensions and heights to be checked on site. Any discrepancies shall be reported to the Architect. All levels, heights, or plinths, depth or excavations and number of steps to be finally checked by the contractor on site.

Leveling shall be done to finished floor levels or as indicated.

FOUNDATIONS & FLOORS:

800x300 Concrete strip foundations, min depth 600mm according to engineer's specifications. No foundation footings shall encroach any boundary or servitude line. 25mm Thick cement screed on 75mm thick Concrete surfaced on OPM 350micron on hardcore filling compacted in layers of 150mm thickness poisoned soil.

WALLS

External walls = New smooth plaster painted colour to owner
Internal walls = New plaster & paint, bathroom & kitchen walls to be tiled up to 1.200 of unfinished floor level.
Internal window sills = Plaster & paint, tiled in the bathroom & kitchen.

ROOF:

Prefab timber roof trusses, by Timber truss manufacture
Chromadek Roof Sheetting on S.A Pine Purflins at 1200mm max C/C. on 38x152 S.A.Pine trusses (Grade 6/4t 1200mm max. C/C on 114x38 S.A.Pine wall plate. Pitch=22)

CEILING:

6.40mm Thick Gypsum ceiling board fixed on 38x38 S.A.Pine Branderings at 450mm max. C/C. 70*70 Gypsum cornice.

DRAINAGE:

All installations to comply with SABS 0400-1990. Provide ree to all changes of direction/gradient. Provide ree for every 25m length of soil pipe. Provide marked covers to all waste fitting.
Provide re-sal traps to all waste fittings. All waste pipes to be accessible along entire length. Bends & junctions shall not be under buildings. Soil pipes under buildings to be encased in 300mm x concrete
WC = 100mm SWP & OVP, BATH= 50mm WWP
WHB = 50mm WWP, SHWR = 50mm WWP, SINK = 50mm WWP

WARM WATER

Warm water/gaser installation to be according to SABS 0254/21

FIRE PROTECTION

Building Classification
Occupation Classification: H4[The building must comply with the requirements of SABS code 400 Section 1]

Distances, TTS-Fire Behavior, TT7-Fire Stability of structure, elements or Components, TT8-Tenancy Partition Elements, TT9-Partition Walls and Partitions, TT10-Protection of Openings, TT12-Roof Compositions and Coverings, TT13-Ceilings, TT14-Floor Finishes, TT15-Wall Finishes, TT16-Provision of Escape Routes, TT17-Supply Routes, TT19-Emergency Routes, TT20-Dimensions of escape routes, TT21-Width of Escape Routes, TT23-Stairs and other Levels Changes Along Escape Routes, TT24-Ventilation of Stairs in a Emergency Route, TT27-External Stairs & Passages, TT24-Ventilation of Stairs in a emergency Route, TT27-External Stairs, TT24-Protection in Service Ducts in Structure or Division Elements, to Buildings for Fire Extinguishing and Components, TT57-Non-Combustable Building Material.

ILLUMINATION & VENTILATION:

Illumination and Ventilation must comply with Section 'O' of the NBR-SABS 0400-1990 and where short falls occur due to security considerations these shortages will be supplemented to the required levels with Electric Lighting and Artificial Ventilation.

GLAZING:

All glazing must comply with section 'N' of the NBR and SABS Code 0137. Safety Glass required if glass in window is lower than 300mm above floor level and 800mm in the case of all doors.
Nominal Thickness Maximum size
3mm 0.75m
4mm 1.50m
5mm 2.10m
6mm 3.20m
Standard window bars according to window schedule with burglar bars. Aluminium sliding doors with safety glass.

DATE	REV	DETAILS
 education Lefapha la Thuto la Bokone Bophirima Noordwes Departement van Onderwys North West Department of Education NORTH WEST PROVINCE		

2nd Floor Executive Block Garons Building
Mmabatho

IMPLEMENTING AGENT:



234 Glover Avenue, Waterford Court Block E 25,
Lytelton
0043

Tel: 012 664 2060
Email: ofentse@iact.co.za

PROJECT MANAGER:



234 Glover Avenue, Waterford Court Block E 25,
Lytelton
0043

Tel: 012 664 2060
Email: ofentse@iact.co.za

PROJECT NAME

CN LEKALAKE PRIMARY

SCHOOL

TITLE

MULTIPURPOSE HALL

FLOOR PLAN

FLOOR PLAN, ROOF PLAN, DOOR SCHEDULE

- MULTIPURPOSE HALL , WINDOW

SCHEDULE, MULTIPURPOSE HALL (1)

DRAWING DESCRIPTION

STAGE 5 CONSTRUCTION DRAWINGS

SCALE	DATE	DRAWN
AS SHOWN	AUGUST 2026	SM

PROJECT NO - DRAWING NUMBER

A901

0