


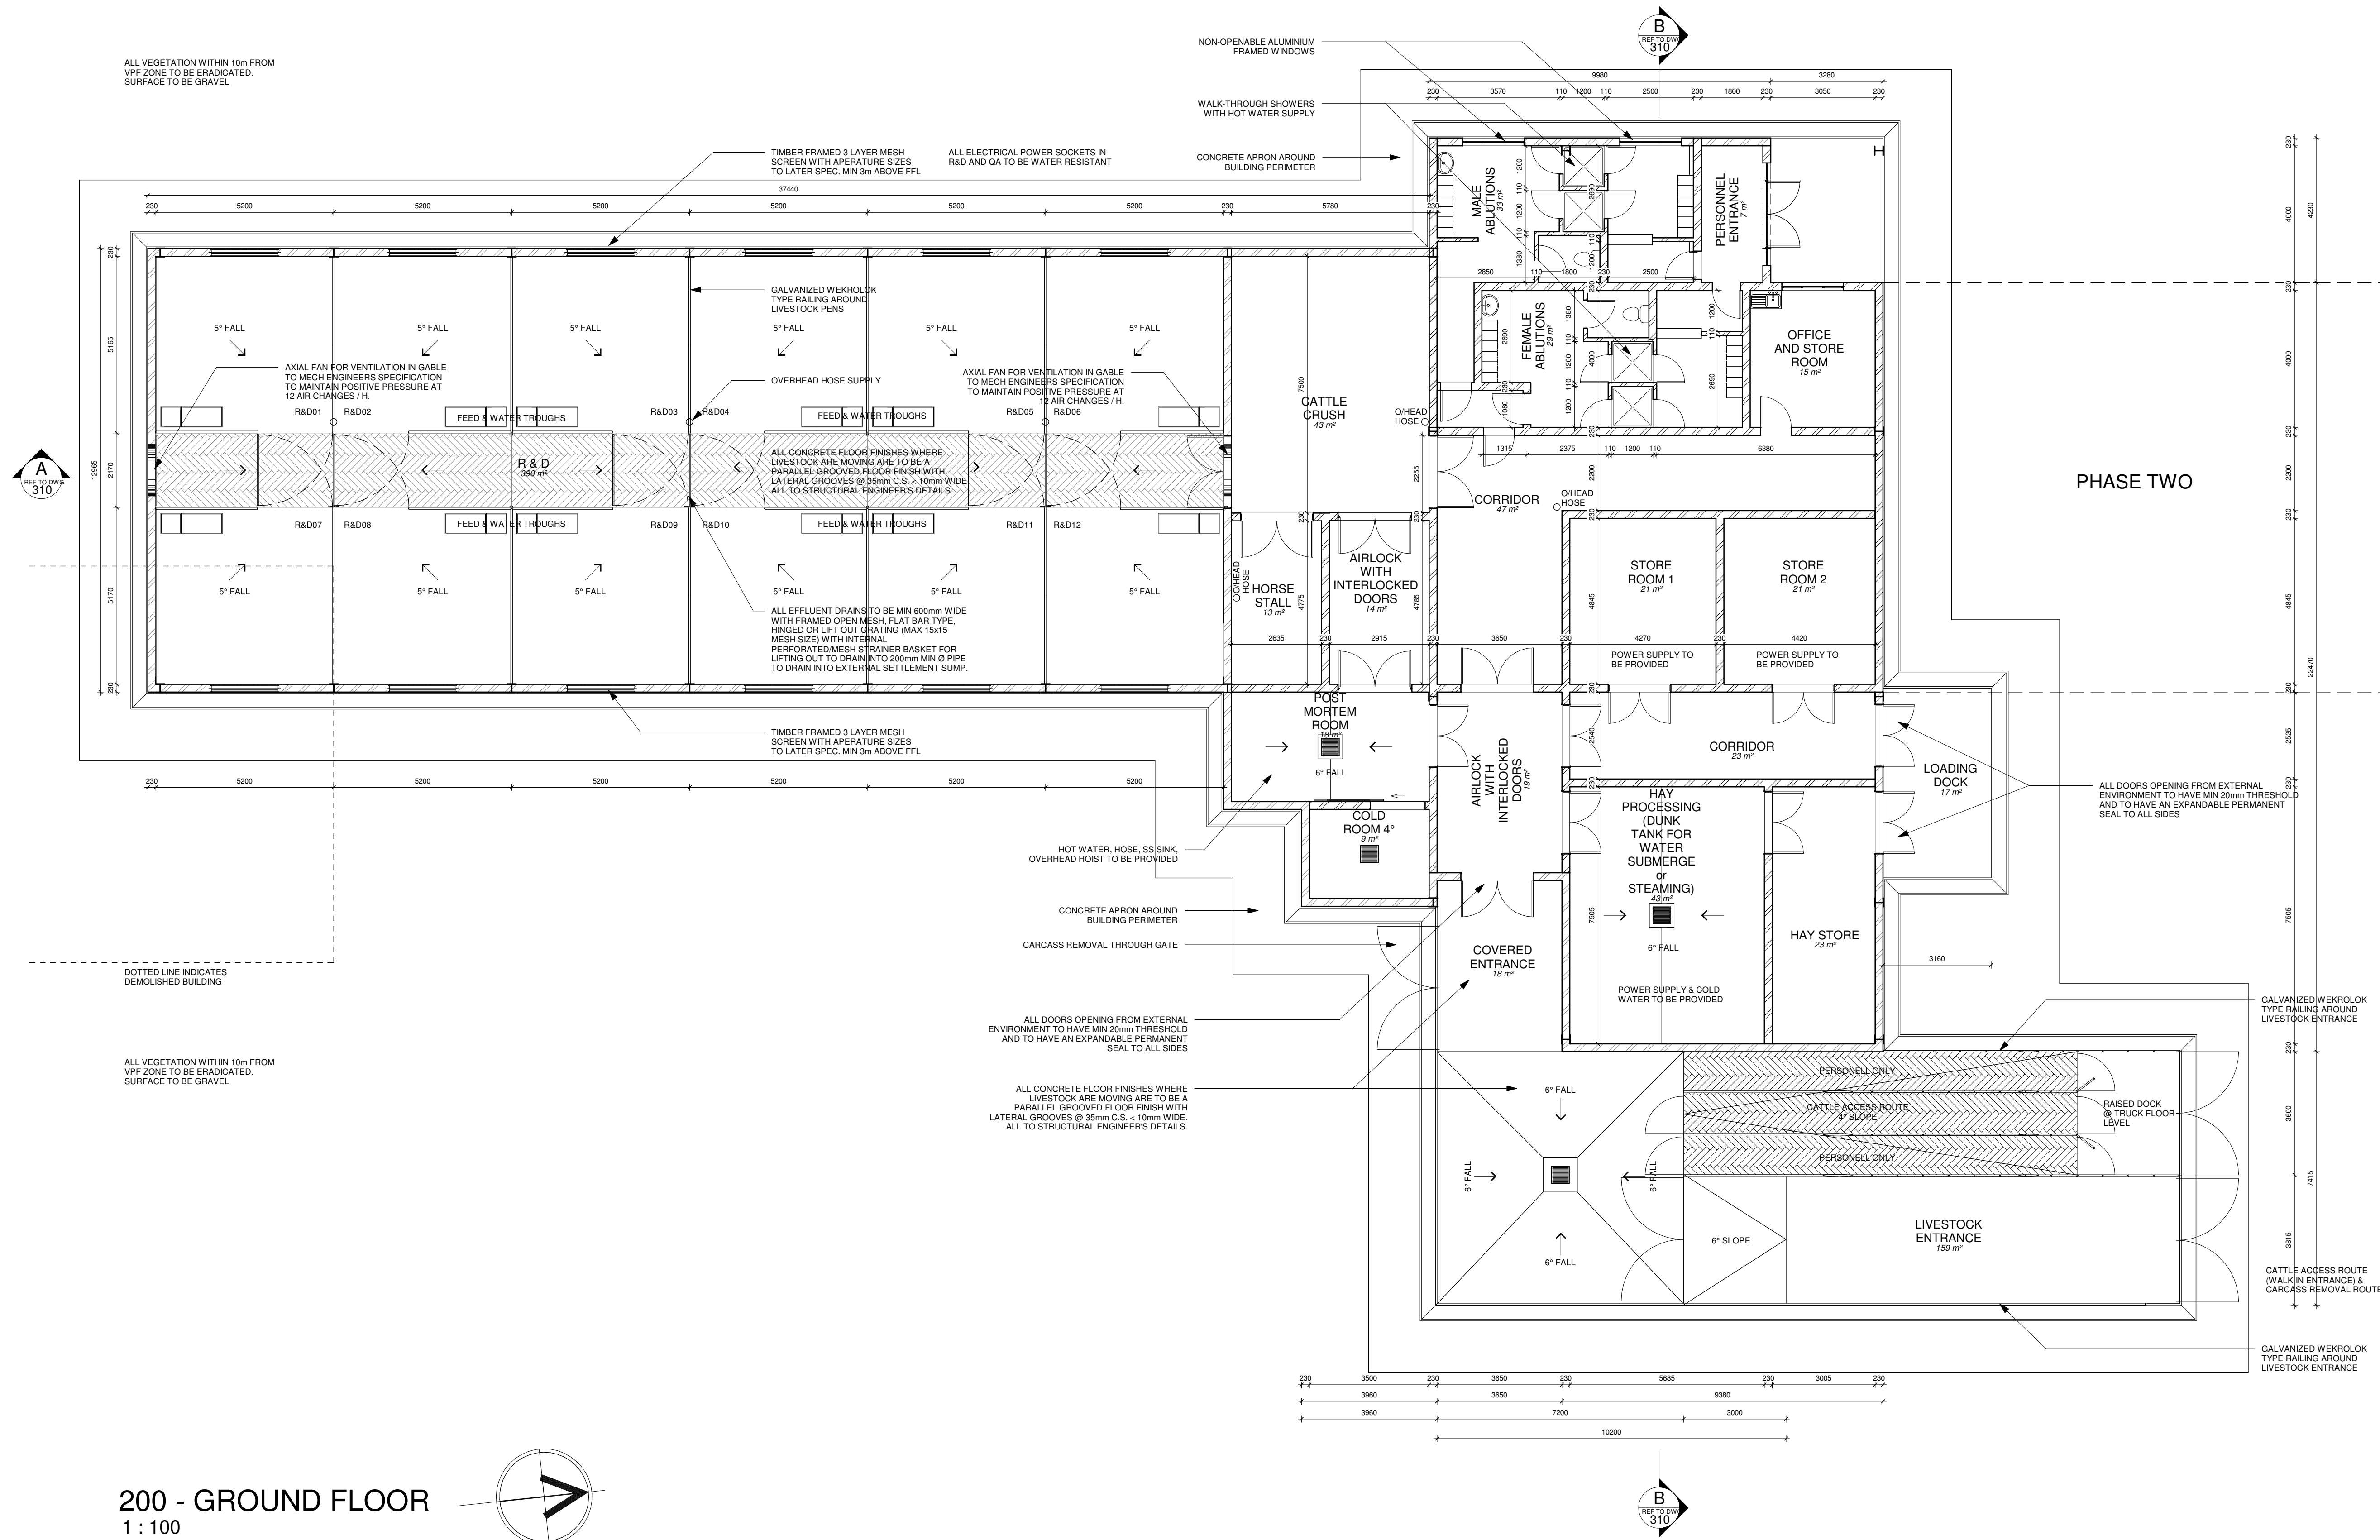

NOTE:

1. This drawing may not be scaled. Only figured dimensions and levels may be used.
2. All Dimensions and levels to be checked on site before commencement of work. Refer any discrepancies to the ADA representative immediately.
3. This drawing is to be read in conjunction with all relevant details, and consulting engineer drawings.
4. All work to be carried out in accordance with local authority requirements, National Building Regulations, and relevant S.A.S. standards.
5. The design on this drawing is copyright and remains the property of Architectural Design Associates

Client
ONDERSTPOORT
BIOLOGICAL PRODUCTS
PROPOSED NEW
VECTOR PROTECTOR
FACILITIES

Project
OBP VECTOR PROTECTIVE FACILITIES

Project Data: Project No. 21363-01 Drawing Status ISSUED FOR INFORMATION

Drawing
GROUND FLOOR PLAN

Date saved/printed/issued: 2019/10/08 16:23:36 **Size** A1 **Drawn** JS **Checked** MF **Scale** 1 : 100

Drawing No. 200 **Revision No.**

Architectural Design Associates
129 Jan Smuts Avenue, Parkwood, 2193
PO Box 87076, Houghton, 2041
Gauteng, South Africa

Tel: +27 11 880 0400 Fax: +27 11 880 0603
Email: ada@ada.co.za Web: www.ada.co.za

ADDA