



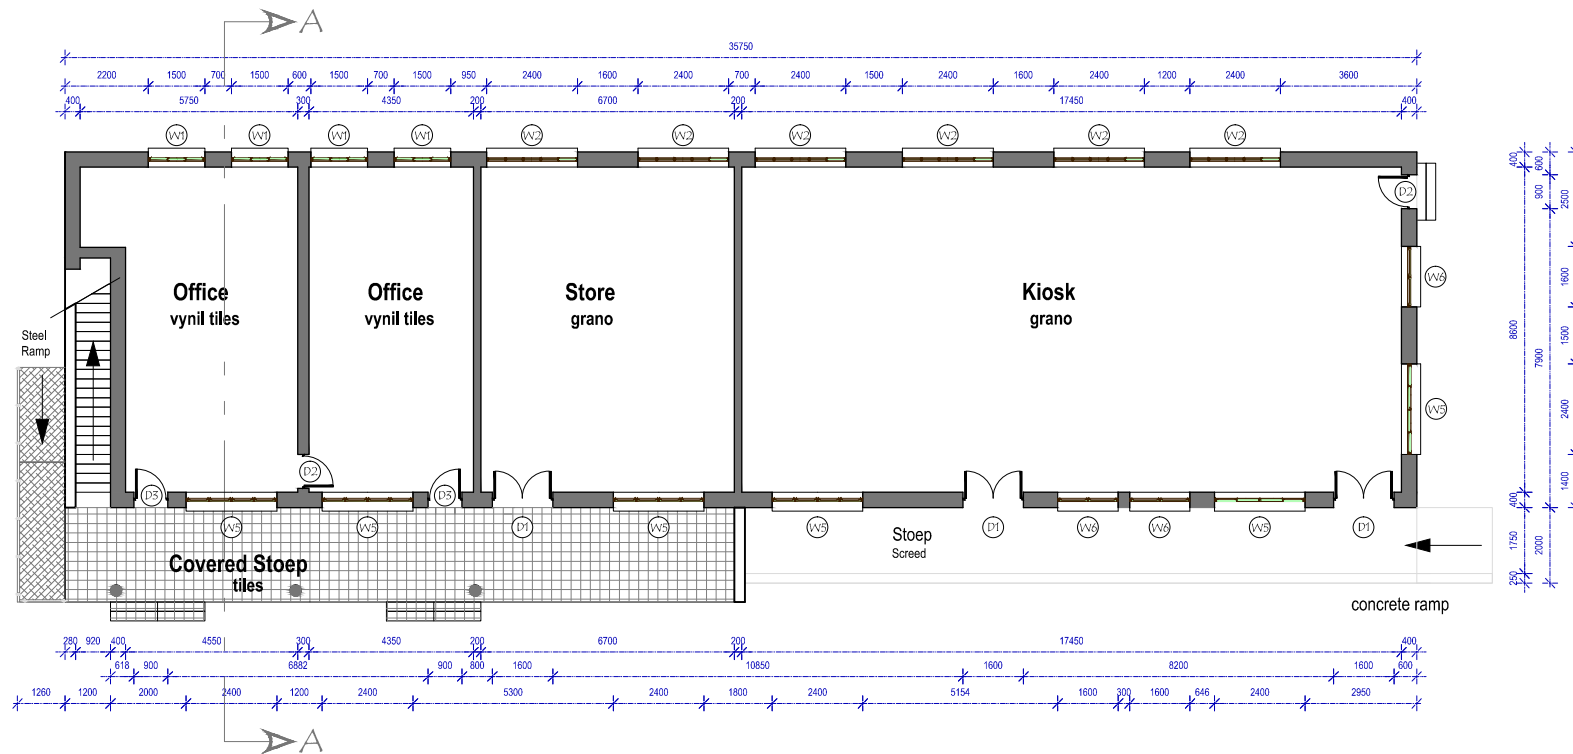

North Elevation
Scale 1:200

NO.	DATE	AMENDMENT	D.P.W.
Copyright vested in the Department of Public Works			


cad file name

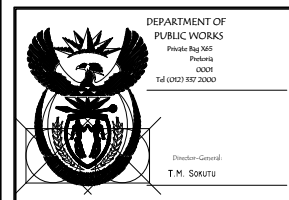

consultant/departmental	
CONSULTANT	
Builtcare (Pty) Ltd	
Building 30A, CSIR Campus	
627 Moring Naudie rd	
Pretoria	
Tel: 012 349 1922	
discipline	
ARCHITECTURE	
service	
MAINTENANCE PLAN	
VCS number	
drawing title	
ROBBEN ISLAND	
OFFICE	
PLAN LAYOUT	
ref no	designed
scale	drawn
date	checked
CAD date	type number
drawing number	
DAC00050- B003-1	



West Elevation
Scale 1:125

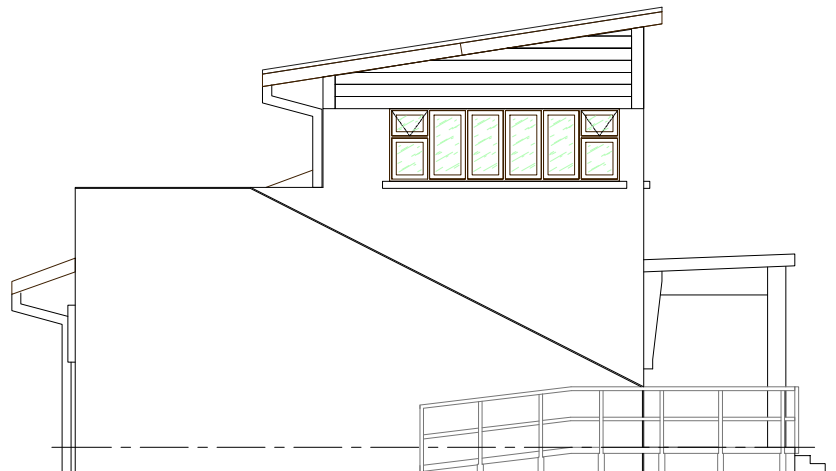

East Elevation
Scale 1:125

NO.	DATE	AMENDMENT	D.P.W.
Copyright vested in the Department of Public Works			

cad file name

DEPARTMENT OF
PUBLIC WORKS
Private Bag 965
Pretoria
0001
Tel: (012) 557 3000

Director-General
T.M. SOKUTU

consultant/departmental
CONSULTANT
Builtcare (Pty) Ltd
Building 30A, CSIR Campus
627 Moring Naudes rd
Pretoria
Tel: 012 349 1922

discipline
ARCHITECTURE

service
MAINTENANCE PLAN

WCS number

drawing title
**ROBBEN ISLAND
OFFICE
EAST & WEST ELEVATIONS**

ref.no
B003

scale
1:125

date
09-08-2011


CAD date
09-08-2011

designed
W.M. BOTHA

checked
W.M. BOTHA

type number
B003-3

drawing number
DAC00050- B003-3

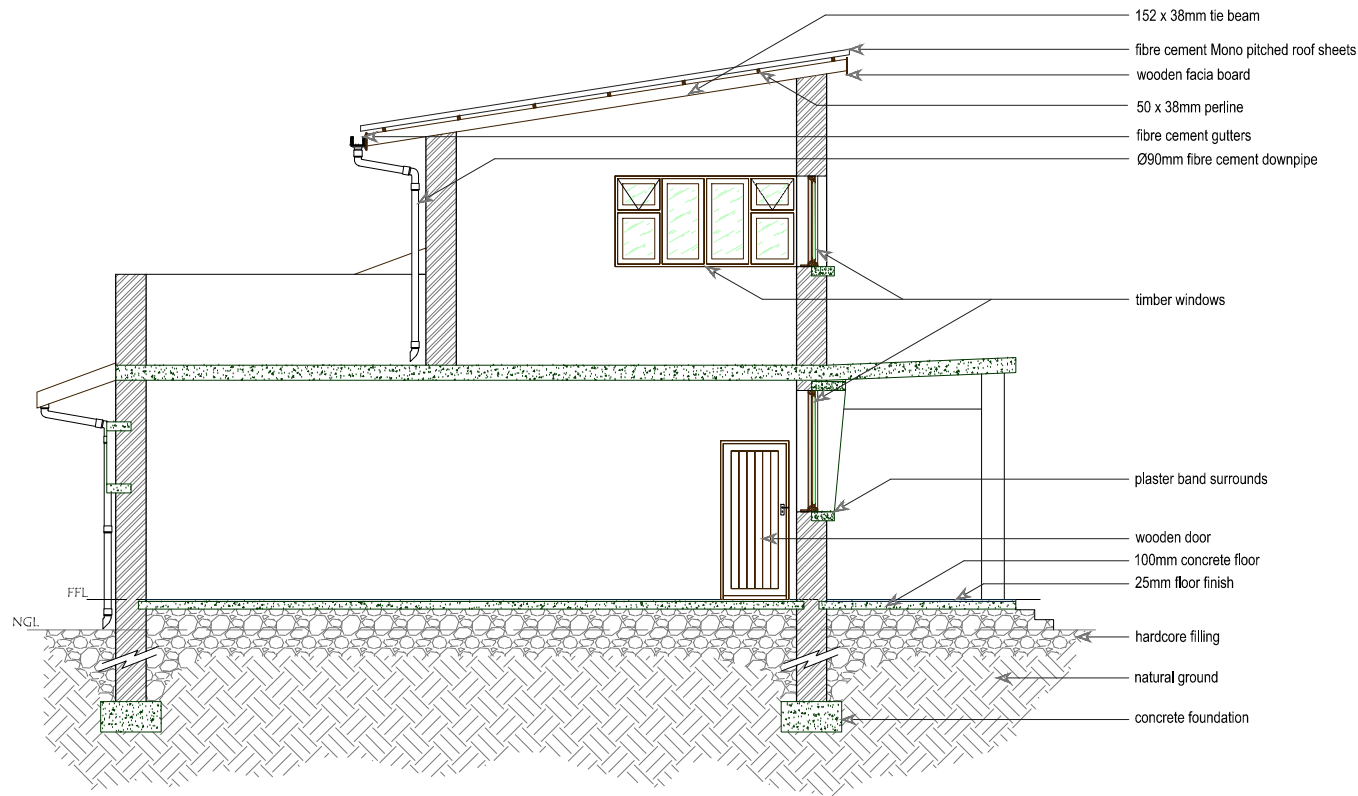


Section A-A


Scale 1:100

NO.	DATE	AMENDMENT	D.P.W.
Copyright vested in the Department of Public Works			


cad file name

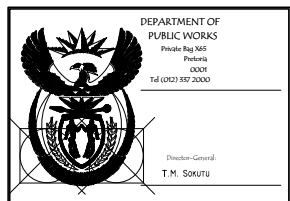

consultant/departmental CONSULTANT Builtcare (Pty) Ltd Building 30A, CSIR Campus 627 Mearns Naude rd Pretoria Tel : 012 349 1922	discipline ARCHITECTURE service MAINTENANCE PLAN
WCS number	drawing title ROBBEN ISLAND OFFICE SECTION A - A
ref no B003	designed
scale 1:100	drawn W.M. BOTHA
date	checked
CAD date 09-08-2011	type number
drawing number DAC00050- B003-4	

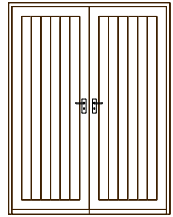


D1 Slatted Timber
Dbl door

 

D2 Slatted Timber
door







D3 Timber & Glass
paned door

 


W1 Wooden
Window





W2 Wooden Window

 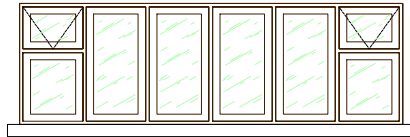  


W3 Wooden Window

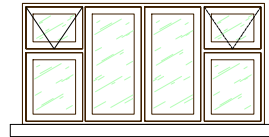

W4 Wooden Window

 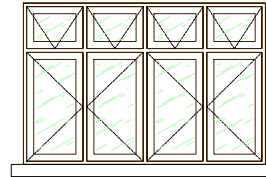

W5 Wooden Window

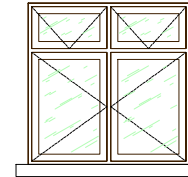


W6 Wooden Window

Window & Door Schedule


Scale 1:75

NO.	DATE	AMENDMENT	D.P.W.
Copyright vested in the Department of Public Works			

cal file name

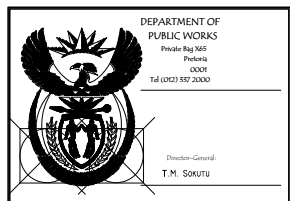

consultant/departamental CONSULTANT Builtcare (Pty) Ltd Building 30A, CSIR Campus 627 Mearns Naude rd Pretoria Tel : 012 349 1922	
discipline ARCHITECTURE	service MAINTENANCE PLAN
VCS number	
drawing title ROBBEN ISLAND OFFICE WINDOW & DOOR SCHEDULE	
ref.no B003	designed
scale 1:75	drawn W.M. BOTHA
date	checked
CAD date 09-08-2011	type number
drawing number DAC00050- B003-5	

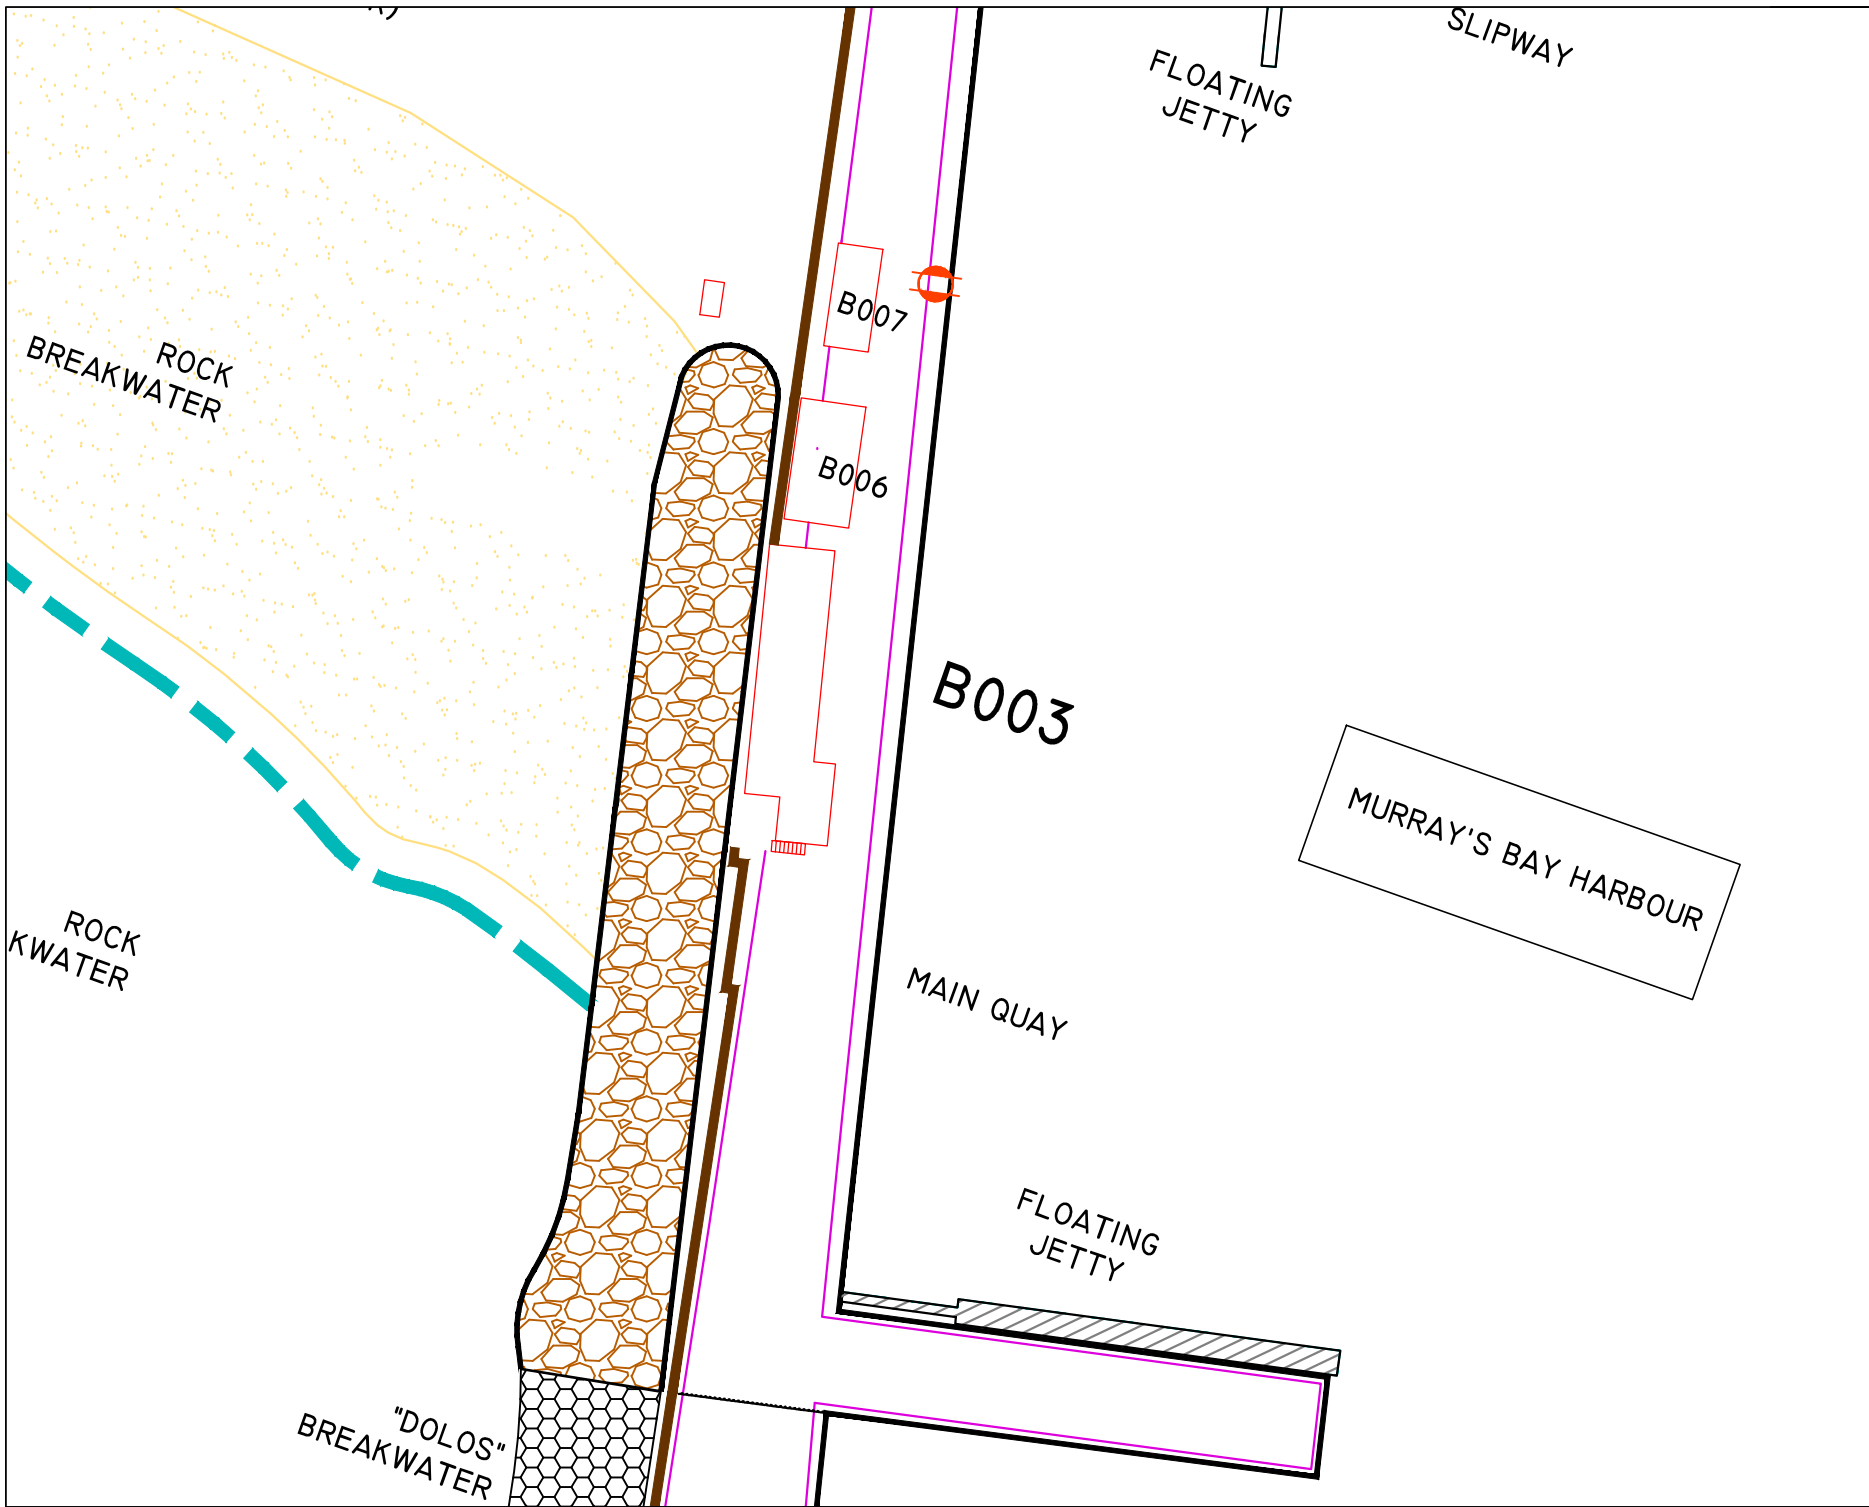

NO.	DATE	AMENDMENT	D.P.W.
Copyright vested in the Department of Public Works			

cad file name



DEPARTMENT OF
PUBLIC WORKS
Private Bag 945
Pretoria
0001
Tel (012) 557 3000

Director-General
T.M. SOKUTU

consultant/departmental

CONSULTANT
Builtcare (Pty) Ltd
Building 30A, CSIR Campus
627 Meiring Naudé rd
Pretoria
Tel : 012 349 1922

discipline

ARCHITECTURE

service

MAINTENANCE PLAN

WCS number


drawing title

**ROBBEN ISLAND
OFFICE
SITE PLAN**

ref no	B003	designed	
scale	1:850	drawn	W.M. BOTHA
date		checked	
CAD date	09-08-2011	type number	

drawing number


DAC00050- B003-0

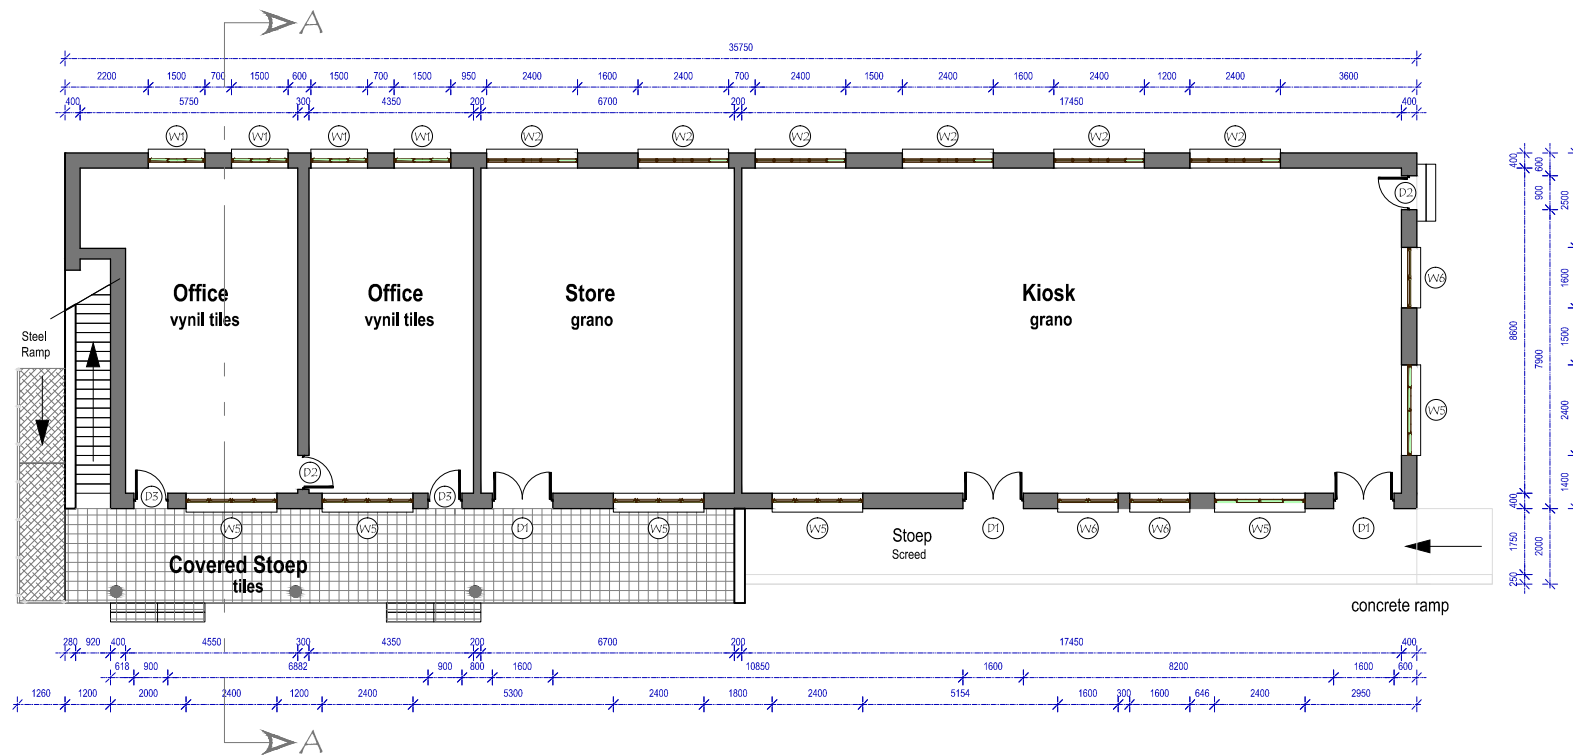

North Elevation
Scale 1:200

NO.	DATE	AMENDMENT	D.P.W.
Copyright vested in the Department of Public Works			

cad file name

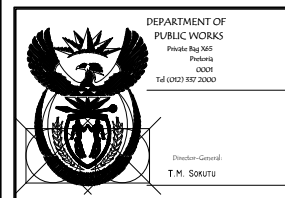

consultant/departmental
CONSULTANT
Builtcare (Pty) Ltd
Building 30A, CSIR Campus
627 Moring Naudes rd
Pretoria
Tel: 012 349 1922

discipline:
ARCHITECTURE
service:
MAINTENANCE PLAN

WCS number

drawing title:
**ROBBEN ISLAND
OFFICE
PLAN LAYOUT**


ref no	B003	designed	
scale	1:200	drawn	W.M. BOTHA
date		checked	
CAD date	09-08-2011	type number	

drawing number
DAC00050- B003-1



North Elevation

Scale 1:200

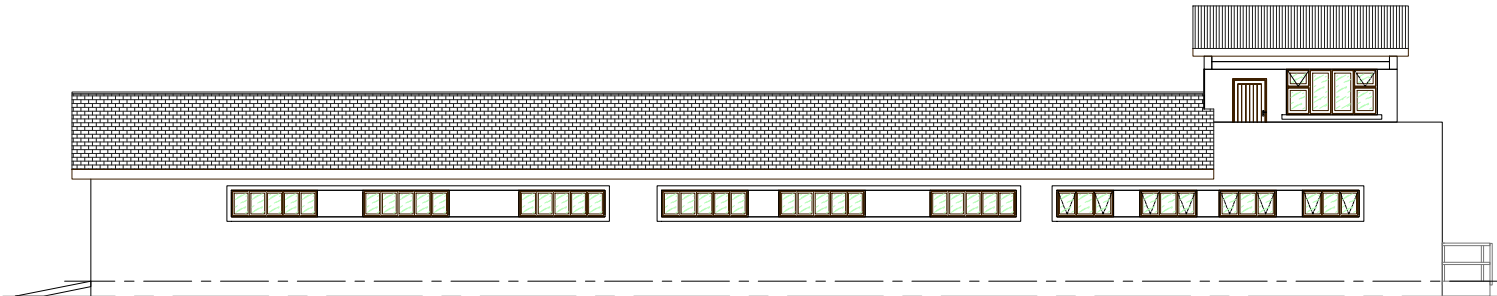

South Elevation

Scale 1:200

NO.	DATE	AMENDMENT	D.P.W.
Copyright vested in the Department of Public Works			

cad file name



DEPARTMENT OF
PUBLIC WORKS

Private Bag 945
Pretoria
0001
Tel: (012) 557 3000

Director-General
T. M. SOKUTU

consultant/departmental

CONSULTANT

Builtcare (Pty) Ltd

Building 30A, CSIR Campus
627 Meiring Naude rd
Pretoria
Tel : 012 349 1922

discipline

ARCHITECTURE

service

MAINTENANCE PLAN

WCS number

drawing title

**ROBBEN ISLAND
OFFICE
NORTH & SOUTH ELEVATIONS**


ref no	B003	designed	
scale	1:200	drawn	W.M. BOTHA
date		checked	
CAD date	09-08-2011	type number	

drawing number

DAC00050- B003-2



West Elevation
Scale 1:125

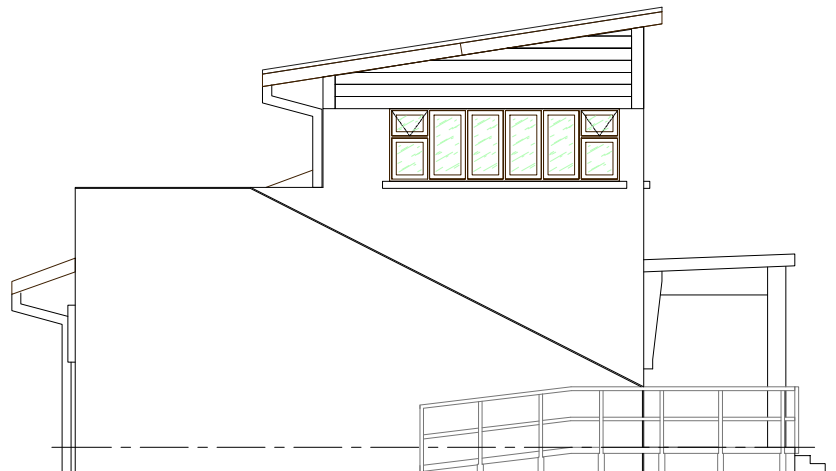

East Elevation
Scale 1:125

NO.	DATE	AMENDMENT	D.P.W.
Copyright vested in the Department of Public Works			

cad file name

DEPARTMENT OF
PUBLIC WORKS
Private Bag 965
Pretoria
0001
Tel: (012) 557 3000

Director-General
T.M. SOKUTU

consultant/departmental
CONSULTANT
Builtcare (Pty) Ltd
Building 30A, CSIR Campus
627 Moring Naudes rd
Pretoria
Tel: 012 349 1922

discipline
ARCHITECTURE

service
MAINTENANCE PLAN

WCS number

drawing title
**ROBBEN ISLAND
OFFICE
EAST & WEST ELEVATIONS**

ref.no
B003

scale
1:125

date
09-08-2011


CAD date
09-08-2011

designed
W.M. BOTHA

checked
W.M. BOTHA

type number
B003-3

drawing number
DAC00050- B003-3

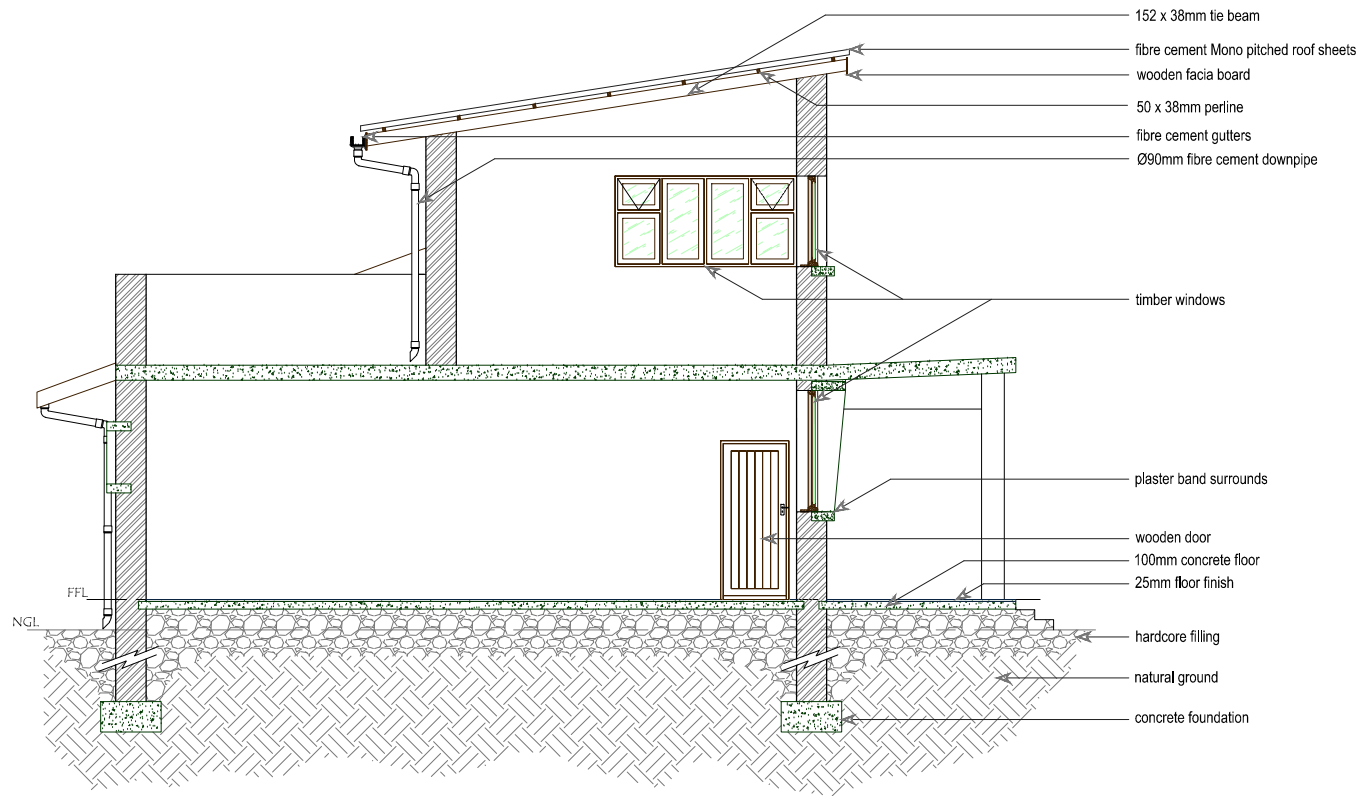

Section A-A

Scale 1:100

NO.	DATE	AMENDMENT	D.P.W.
Copyright vested in the Department of Public Works			

cad file name


**DEPARTMENT OF
PUBLIC WORKS**
 Private Bag 965
 Pretoria
 0001
 Tel: (012) 557 3000

Director-General
T.M. SOKUTU

consultant/departmental
CONSULTANT
Builtcare (Pty) Ltd
Building 30A, CSIR Campus
 627 Mearns Naude rd
 Pretoria
 Tel : 012 349 1922


discipline
ARCHITECTURE

service
MAINTENANCE PLAN


WCS number

drawing title
**ROBBEN ISLAND
OFFICE
SECTION A - A**

ref no	B003	designed	
scale	1:100	drawn	W.M. BOTHA
date		checked	
CAD date	09-08-2011	type number	
drawing number	DAC00050- B003-4		

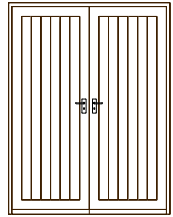


D1 Slatted Timber
Dbl door

 

D2 Slatted Timber
door







D3 Timber & Glass
paned door

 


W1 Wooden
Window





W2 Wooden Window

 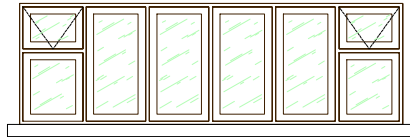  


W3 Wooden Window

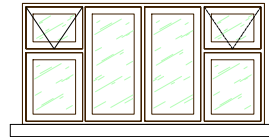

W4 Wooden Window

 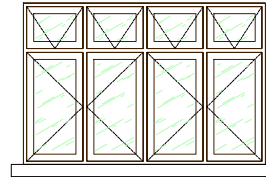

W5 Wooden Window

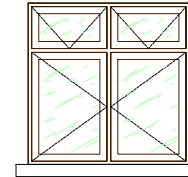


W6 Wooden Window

Window & Door Schedule

Scale 1:75

NO.	DATE	AMENDMENT	D.P.W.
Copyright vested in the Department of Public Works			

cal file name

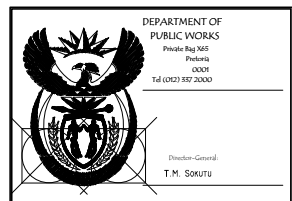


consultant/departmental CONSULTANT Builtcare (Pty) Ltd Building 30A, CSIR Campus 627 Mearns Naude rd Pretoria Tel: 012 349 1922	
discipline ARCHITECTURE	service MAINTENANCE PLAN
VCS number	
drawing title ROBBEN ISLAND OFFICE WINDOW & DOOR SCHEDULE	
ref.no B003	designed
scale 1:75	drawn W.M. BOTHA
date	checked
CAD date 09-08-2011	type number
drawing number DAC00050- B003-5	



North Elevation

Scale 1:200

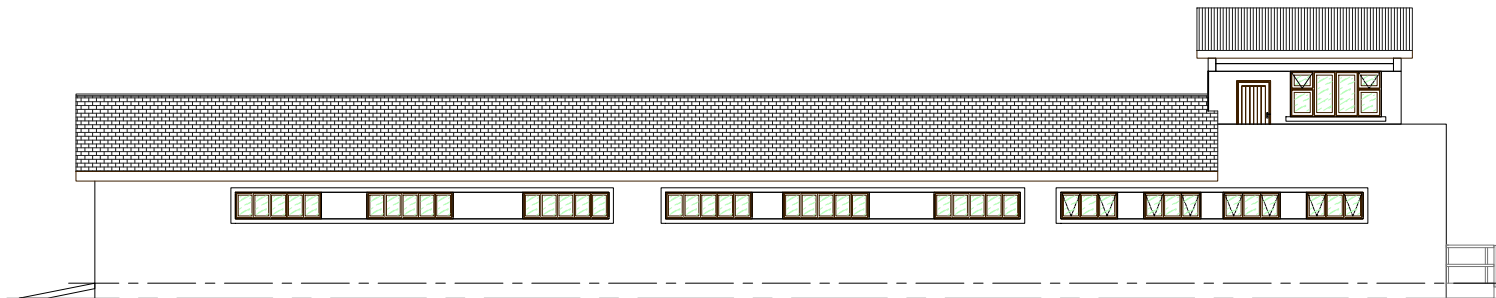


South Elevation


Scale 1:200

NO.	DATE	AMENDMENT	D.P.W.
Copy right vested in the Department of Public Works			

cad file name

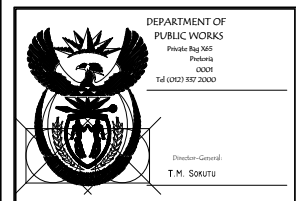

consultant/departmental CONSULTANT Builtcare (Pty) Ltd Building 30A, CSIR Campus 627 Meiring Naude rd Pretoria Tel : 012 349 1922	
discipline ARCHITECTURE	
service MAINTENANCE PLAN	
WCS number	
drawing title ROBBEN ISLAND OFFICE NORTH & SOUTH ELEVATIONS	
ref no B003	designed
scale 1:200	drawn W.M. BOTHA
date	checked
CAD date 09-08-2011	type number
drawing number DAC00050- B003-2	

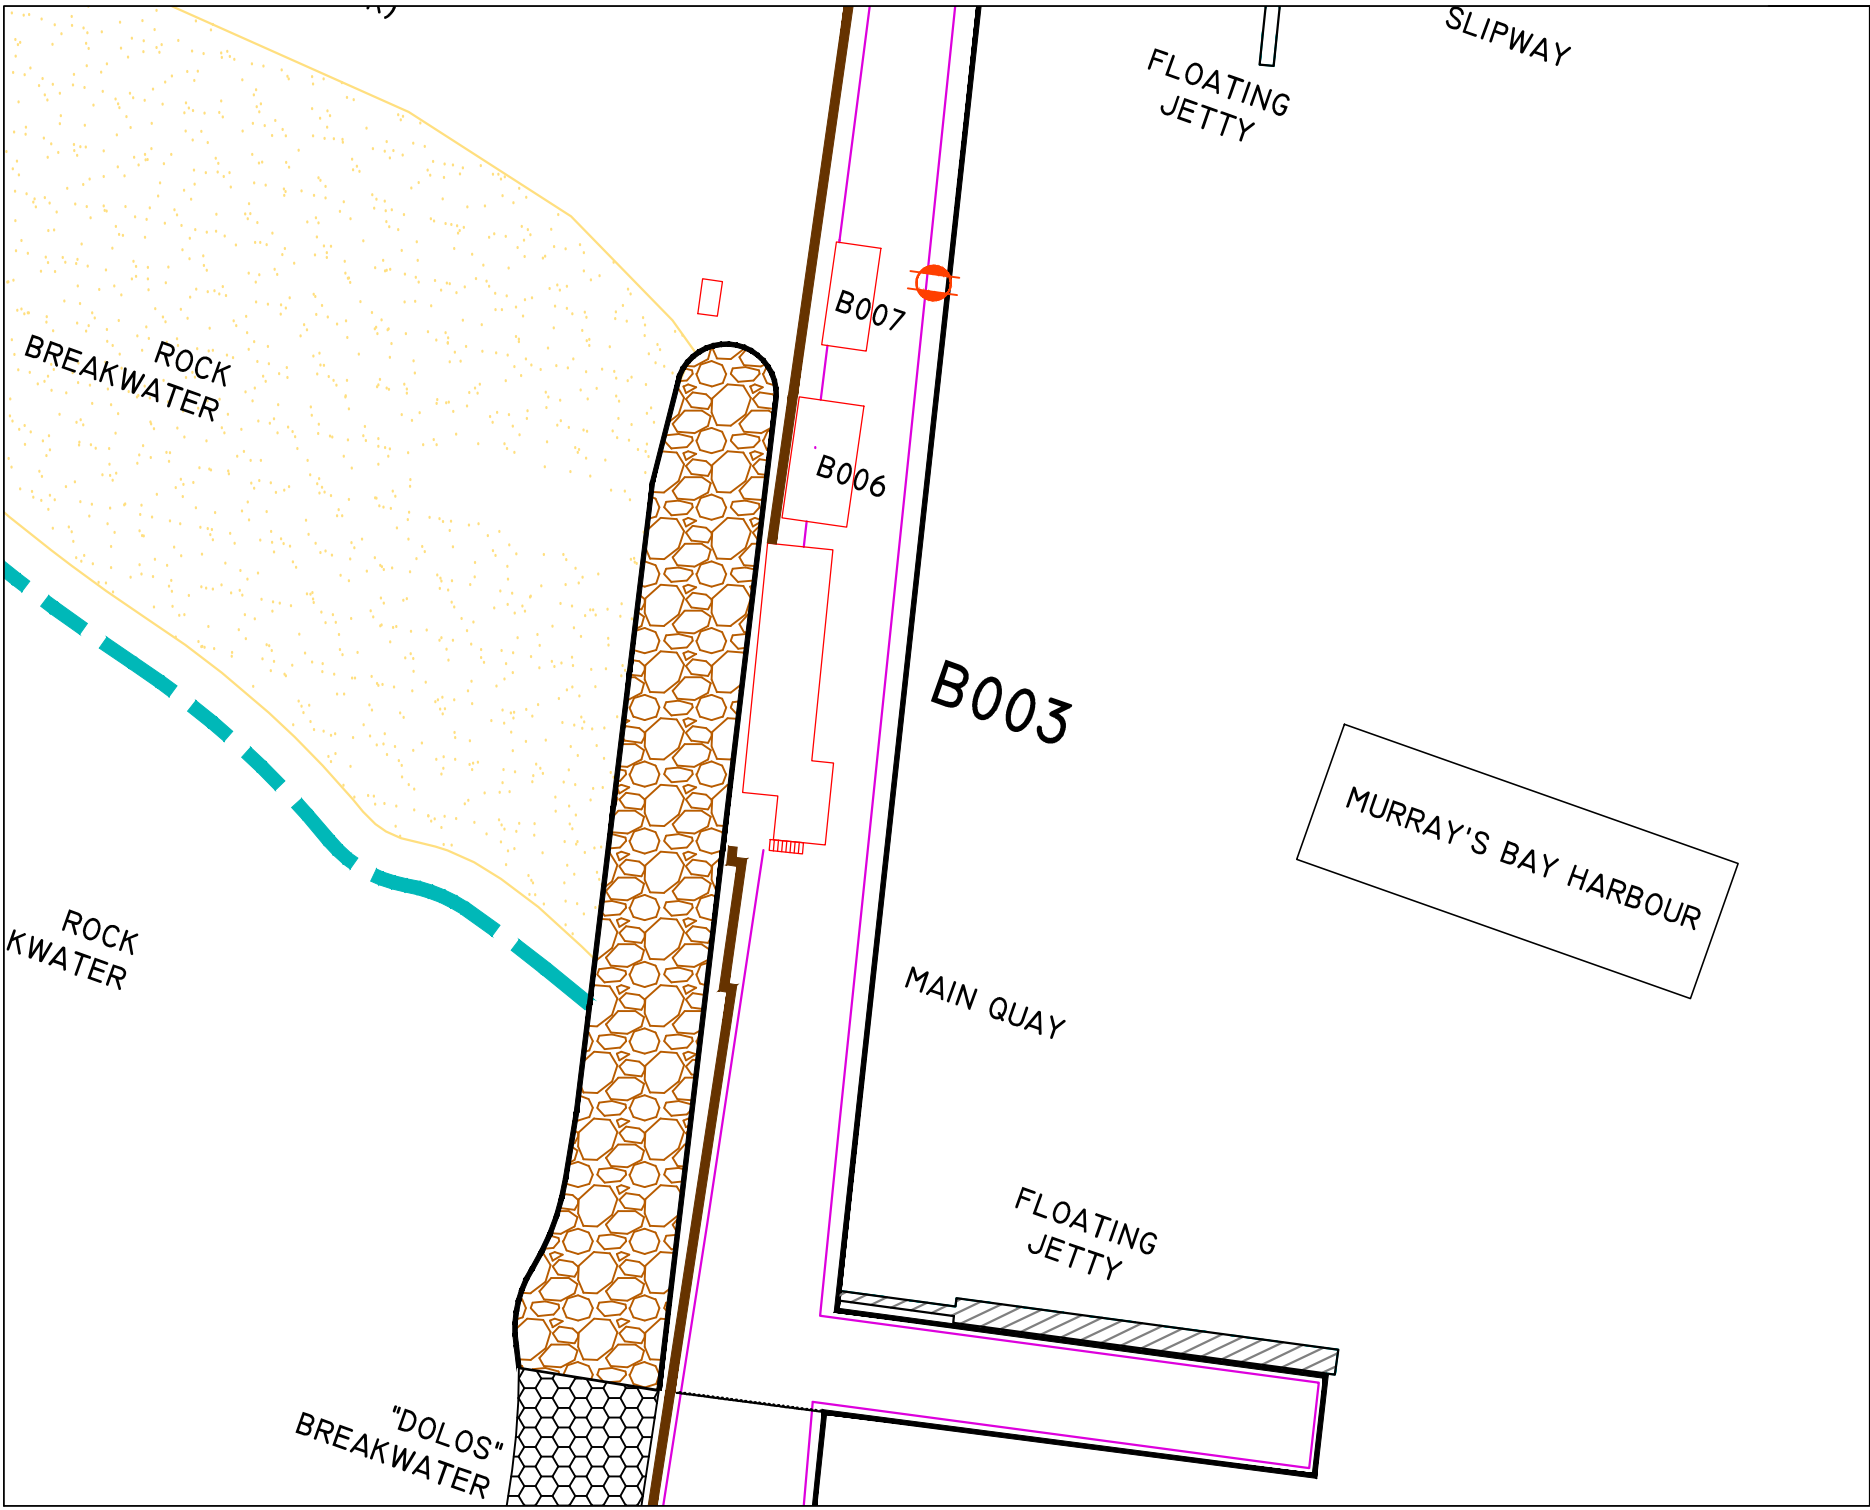

NO.	DATE	AMENDMENT	D.P.W.
Copyright vested in the Department of Public Works			

cad file name



DEPARTMENT OF
PUBLIC WORKS
Private Bag 965
Pretoria
0001
Tel (012) 557 3000

Director-General
T.M. SOKUTU

consultant/departmental

CONSULTANT
Builtcare (Pty) Ltd
Building 30A, CSIR Campus
627 Meiring Naudé rd
Pretoria
Tel : 012 349 1922

discipline

ARCHITECTURE

service

MAINTENANCE PLAN

WCS number

drawing title

ROBBEN ISLAND
OFFICE
SITE PLAN

ref no

B003

designed

scale

1:850

drawn

W.M. BOTHA

date

checked

CAD date

09-08-2011

type number

drawing number

DAC00050- B003-0