


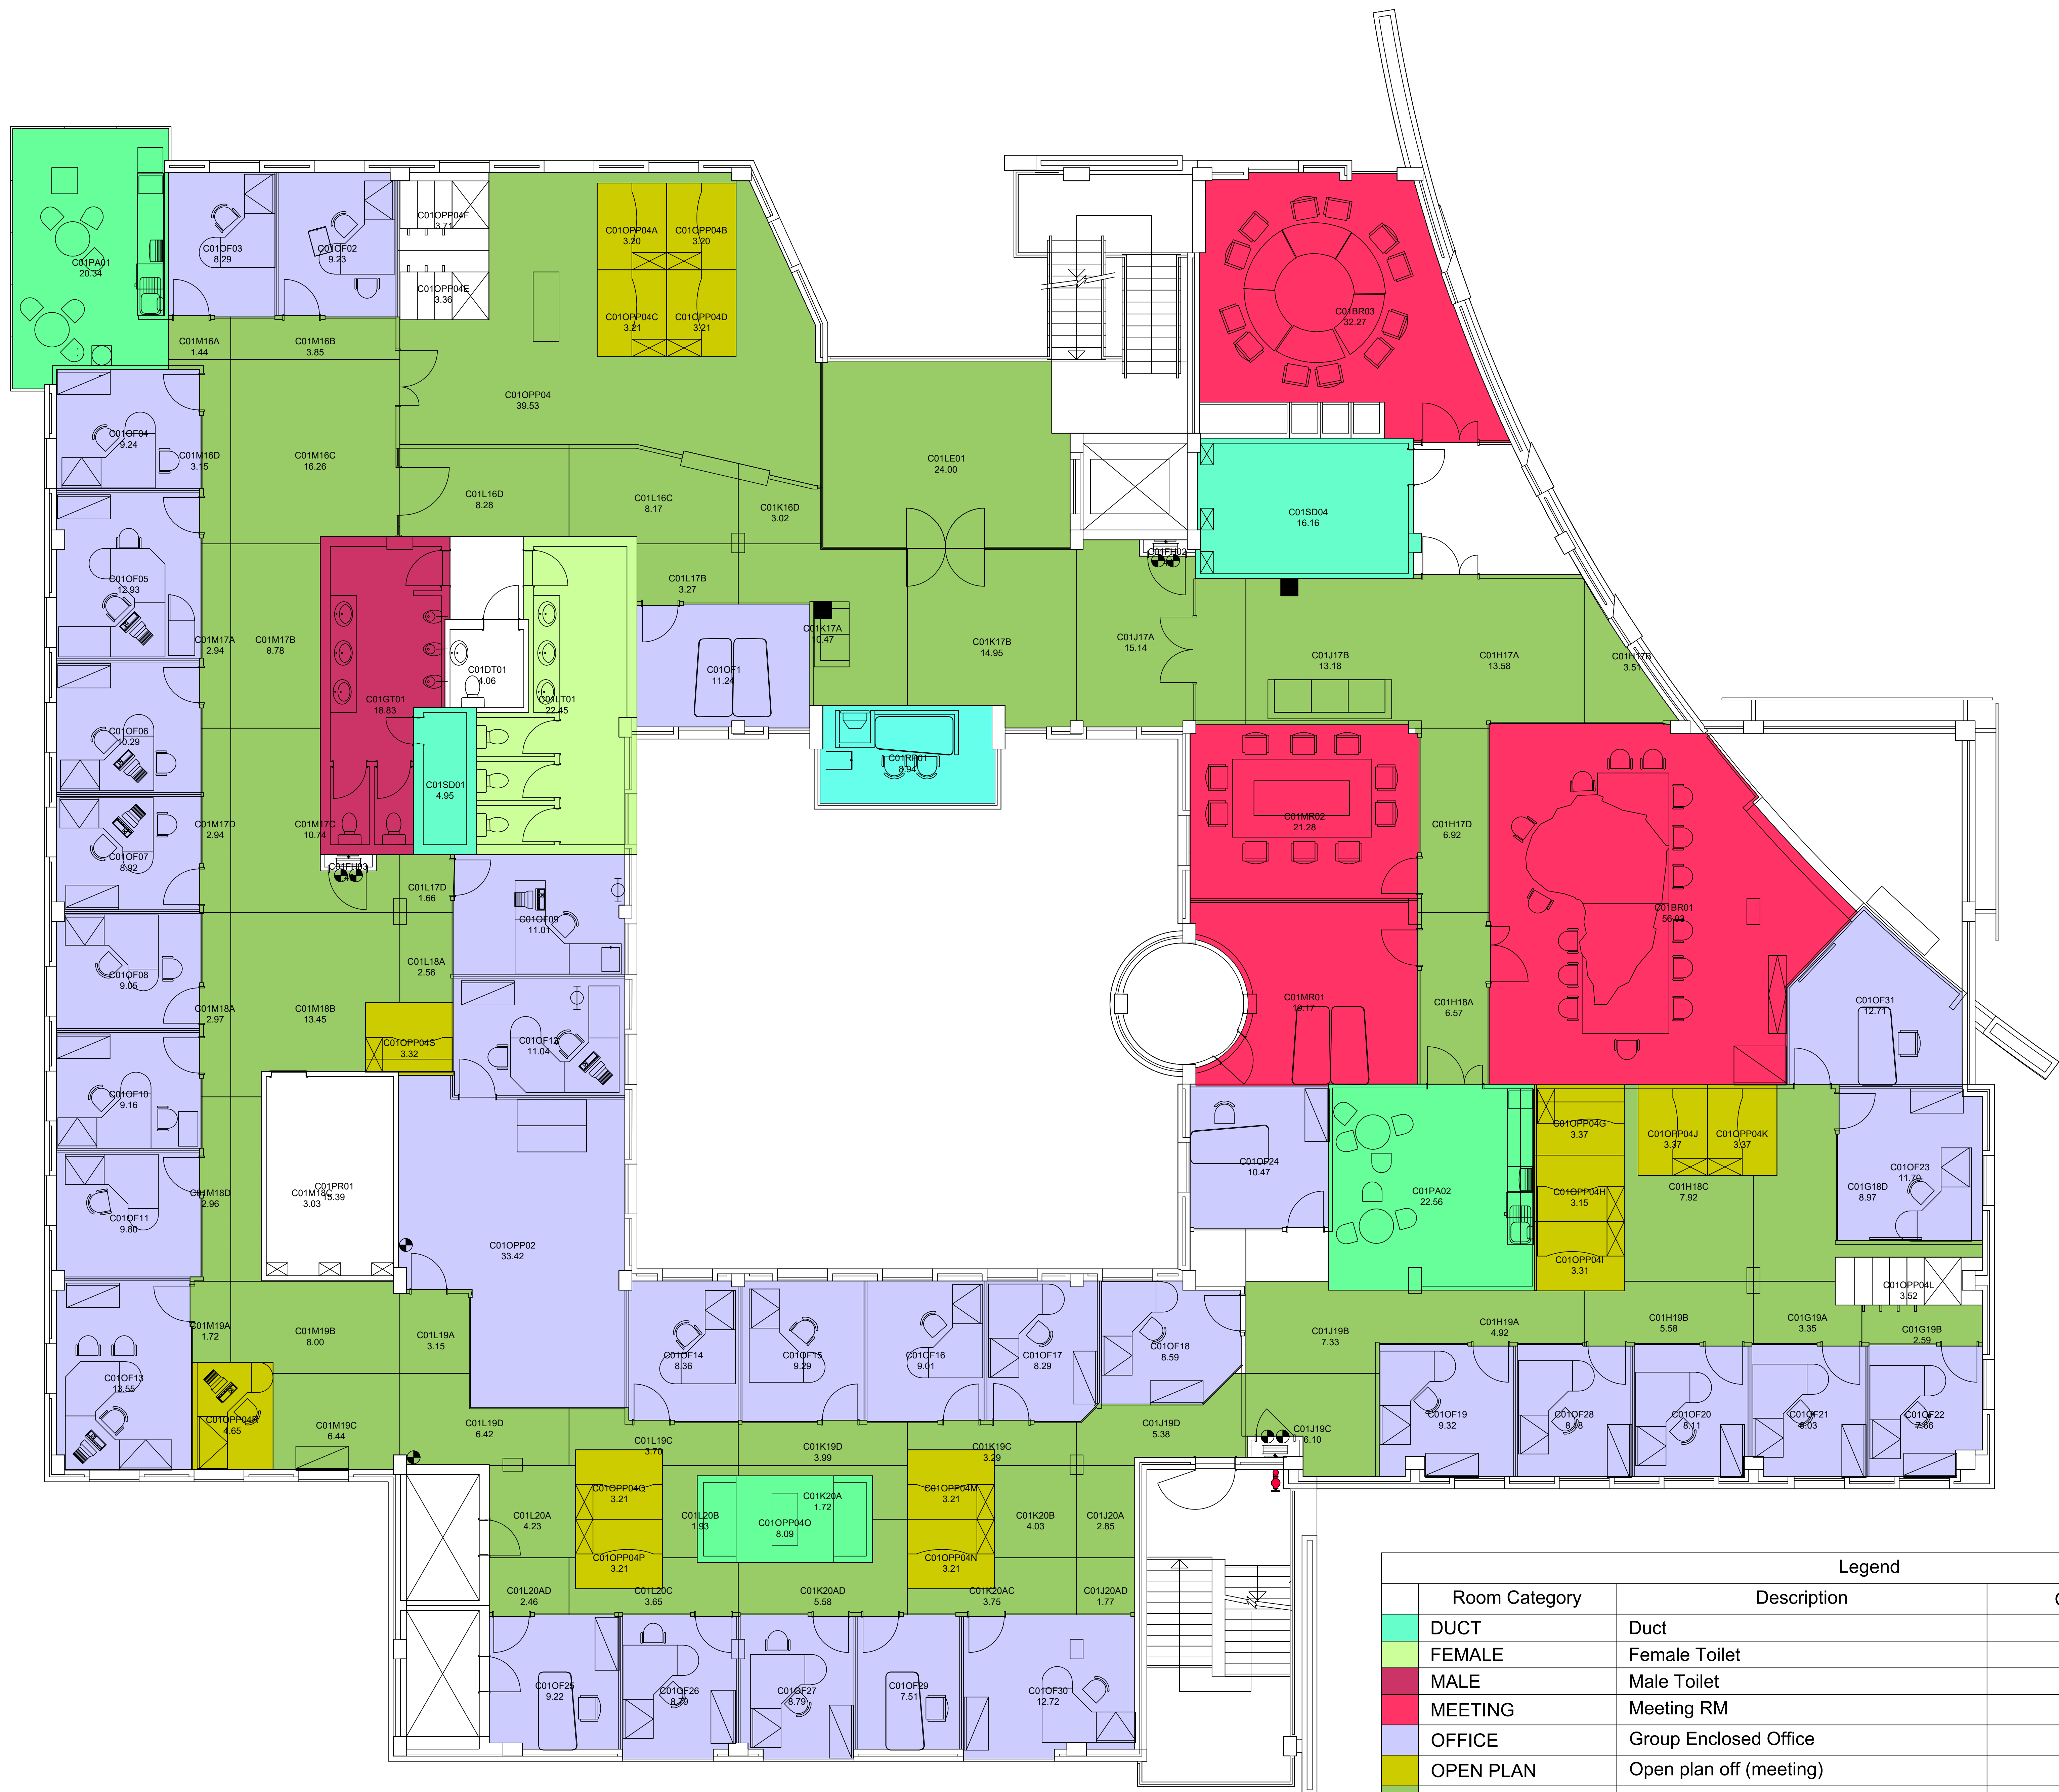

Legend			
Room Category	Description	Count	Room Area m²
DUCT	Duct	2	21.11
FEMALE	Female Toilet	1	22.45
MALE	Male Toilet	1	18.83
MEETING	Meeting RM	5	129.65
OFFICE	Group Enclosed Office	33	381.67
OPEN PLAN	Open plan off (meeting)	15	50.20
PASSAGE	Passage ways	55	368.14
PAUSE	Pause	3	50.99
RECEPTION	Reception and Waiting Area	1	8.94
UNKNOWN	Unknown Category	7	30.96
Unassigned	Unassigned	6	.00
Total		129	1,082.94

Drawing Type:

Block C First Floor Plan Schedule

Site Address:

dtic Campus, 77 Meintjie Street, Sunny Side Pretoria

Building Name:

Block C First Floor

Project Description:

Block C Floor Schedule layout

Drawing Description:

Block C Floor Schedule layout

Drawn: Johannes Nkwagatse

Date: 18-11-2022

Checked: Mitesh Bhawan

Scale: N/A

the dtic End-User:
Signature:

Drawing Size: A1

Revision No.

1

BLOCK C FIRST FLOOR SCHEDULE FLOOR PLAN