
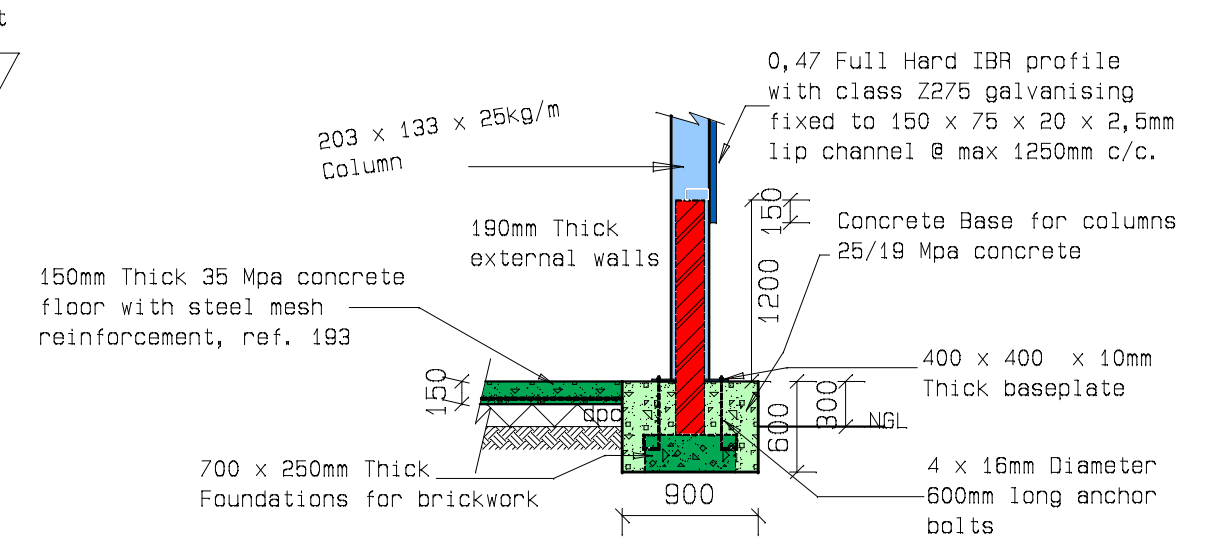
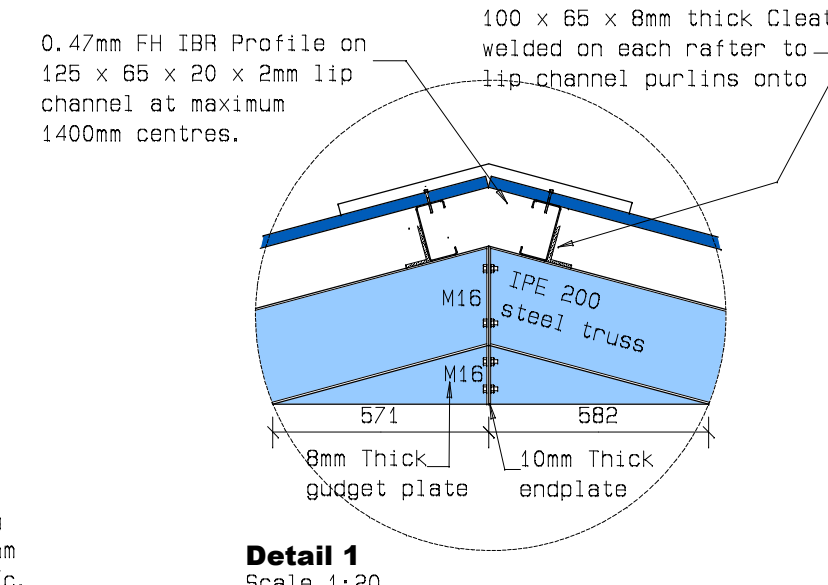
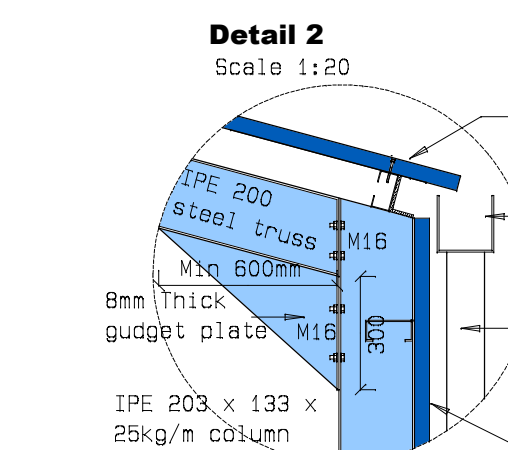
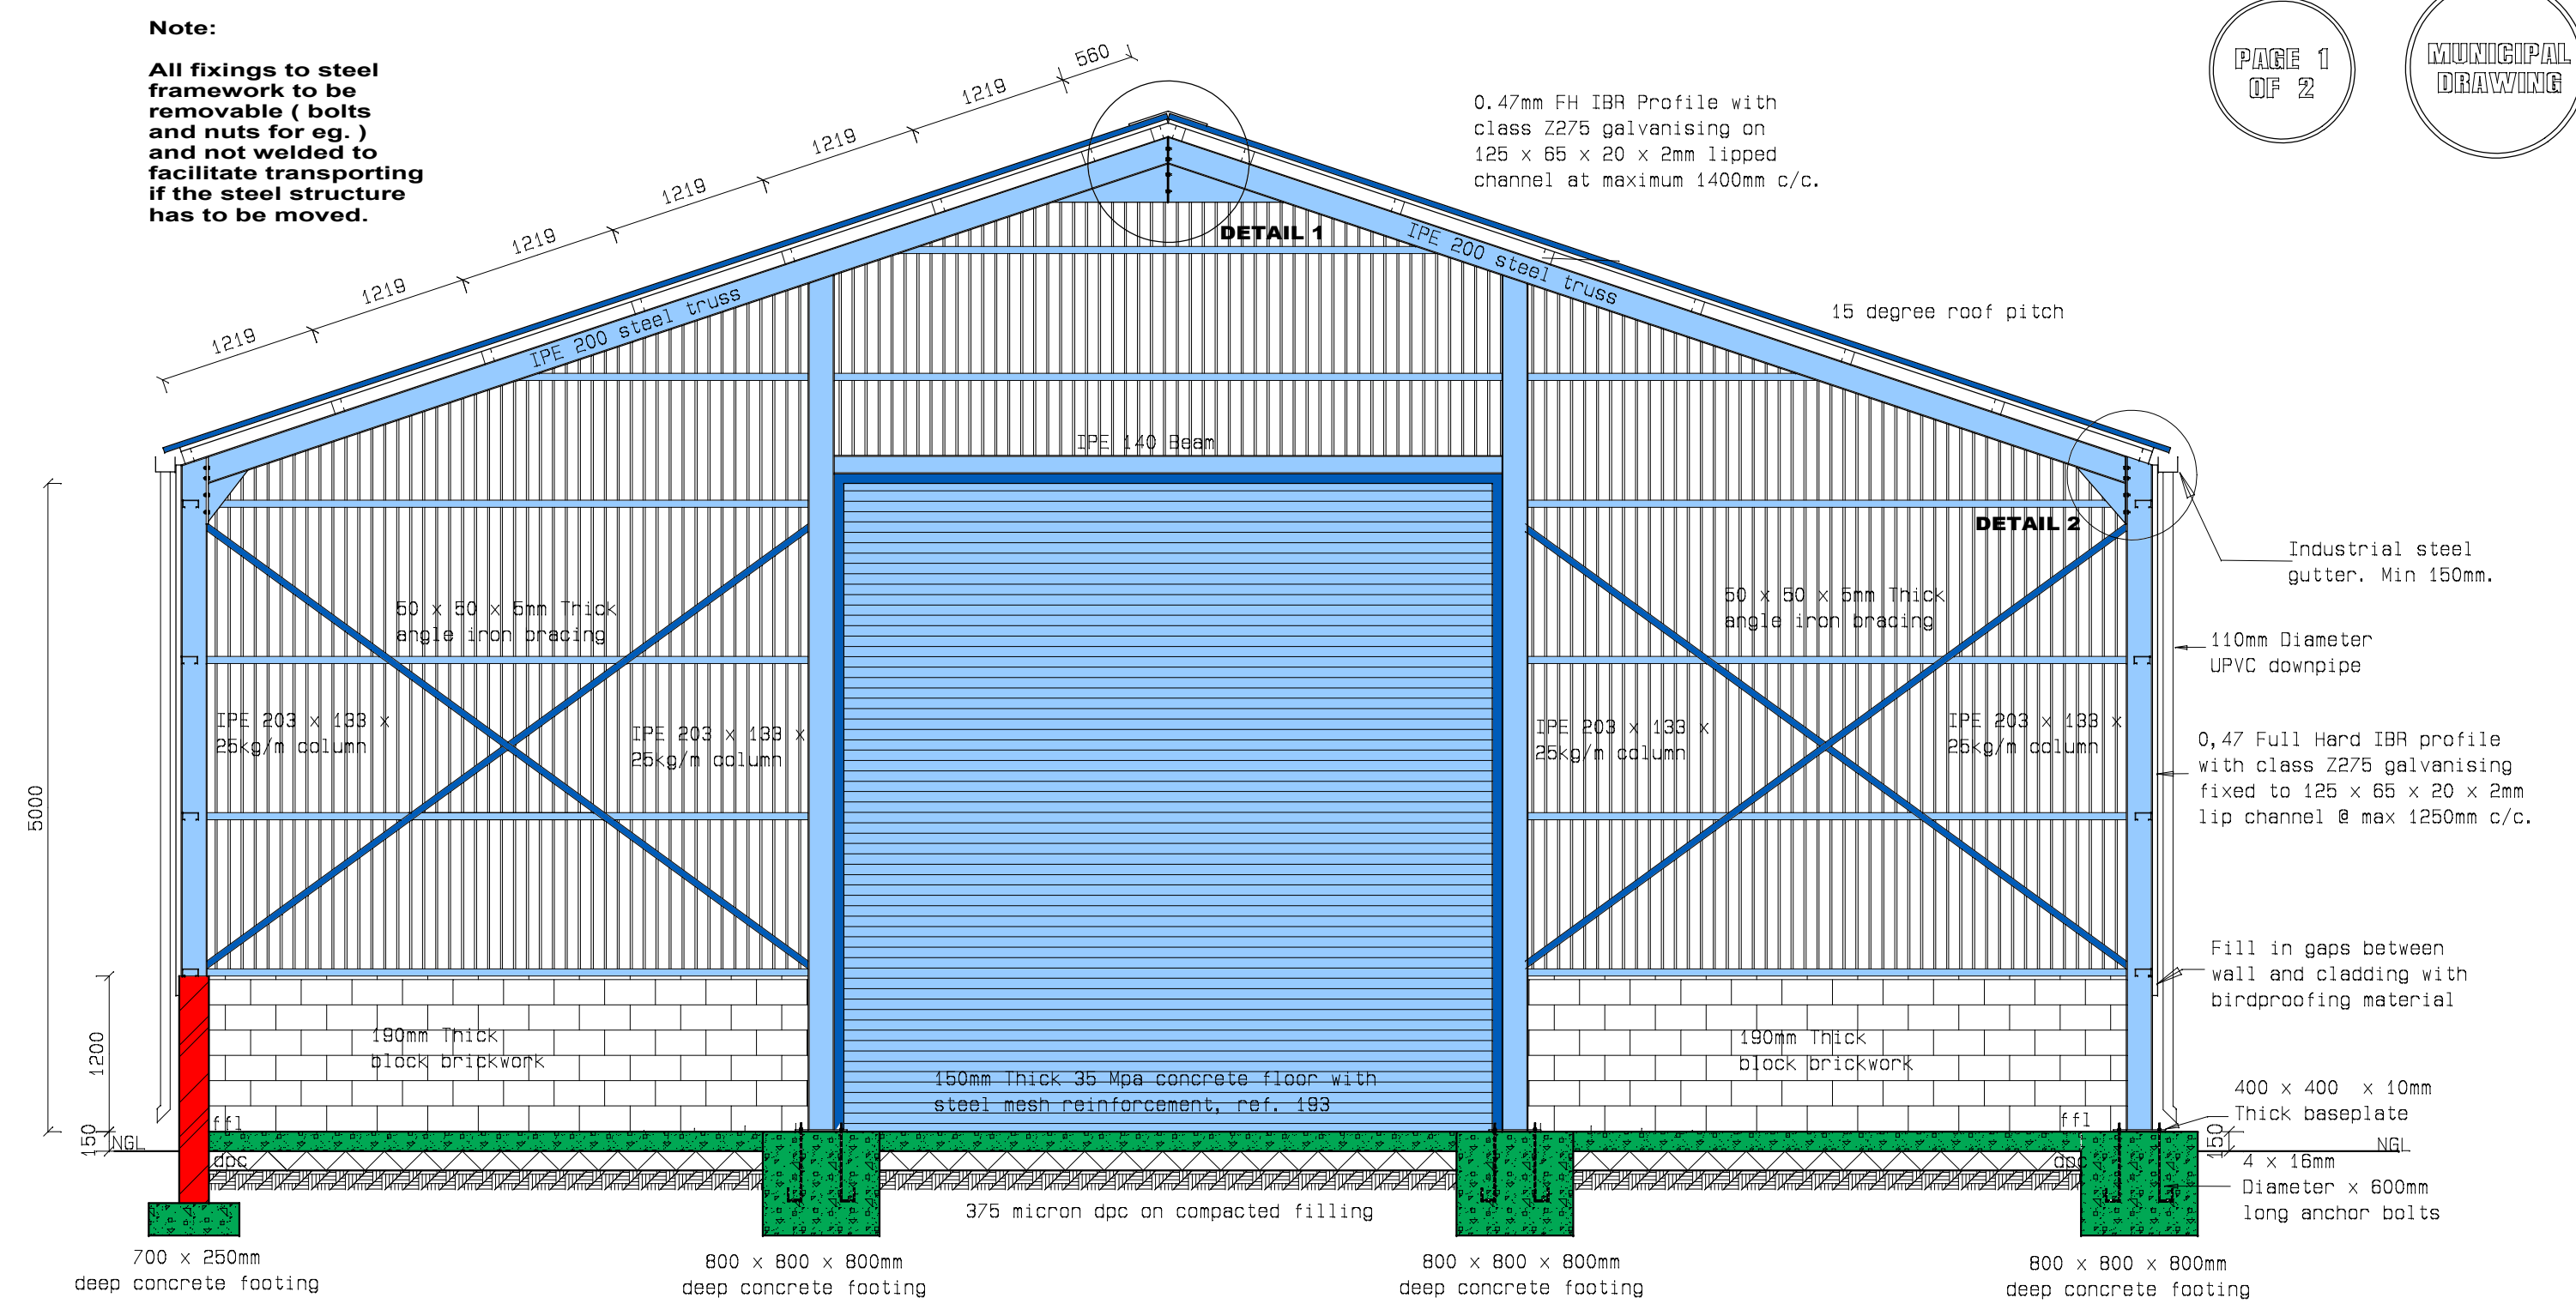
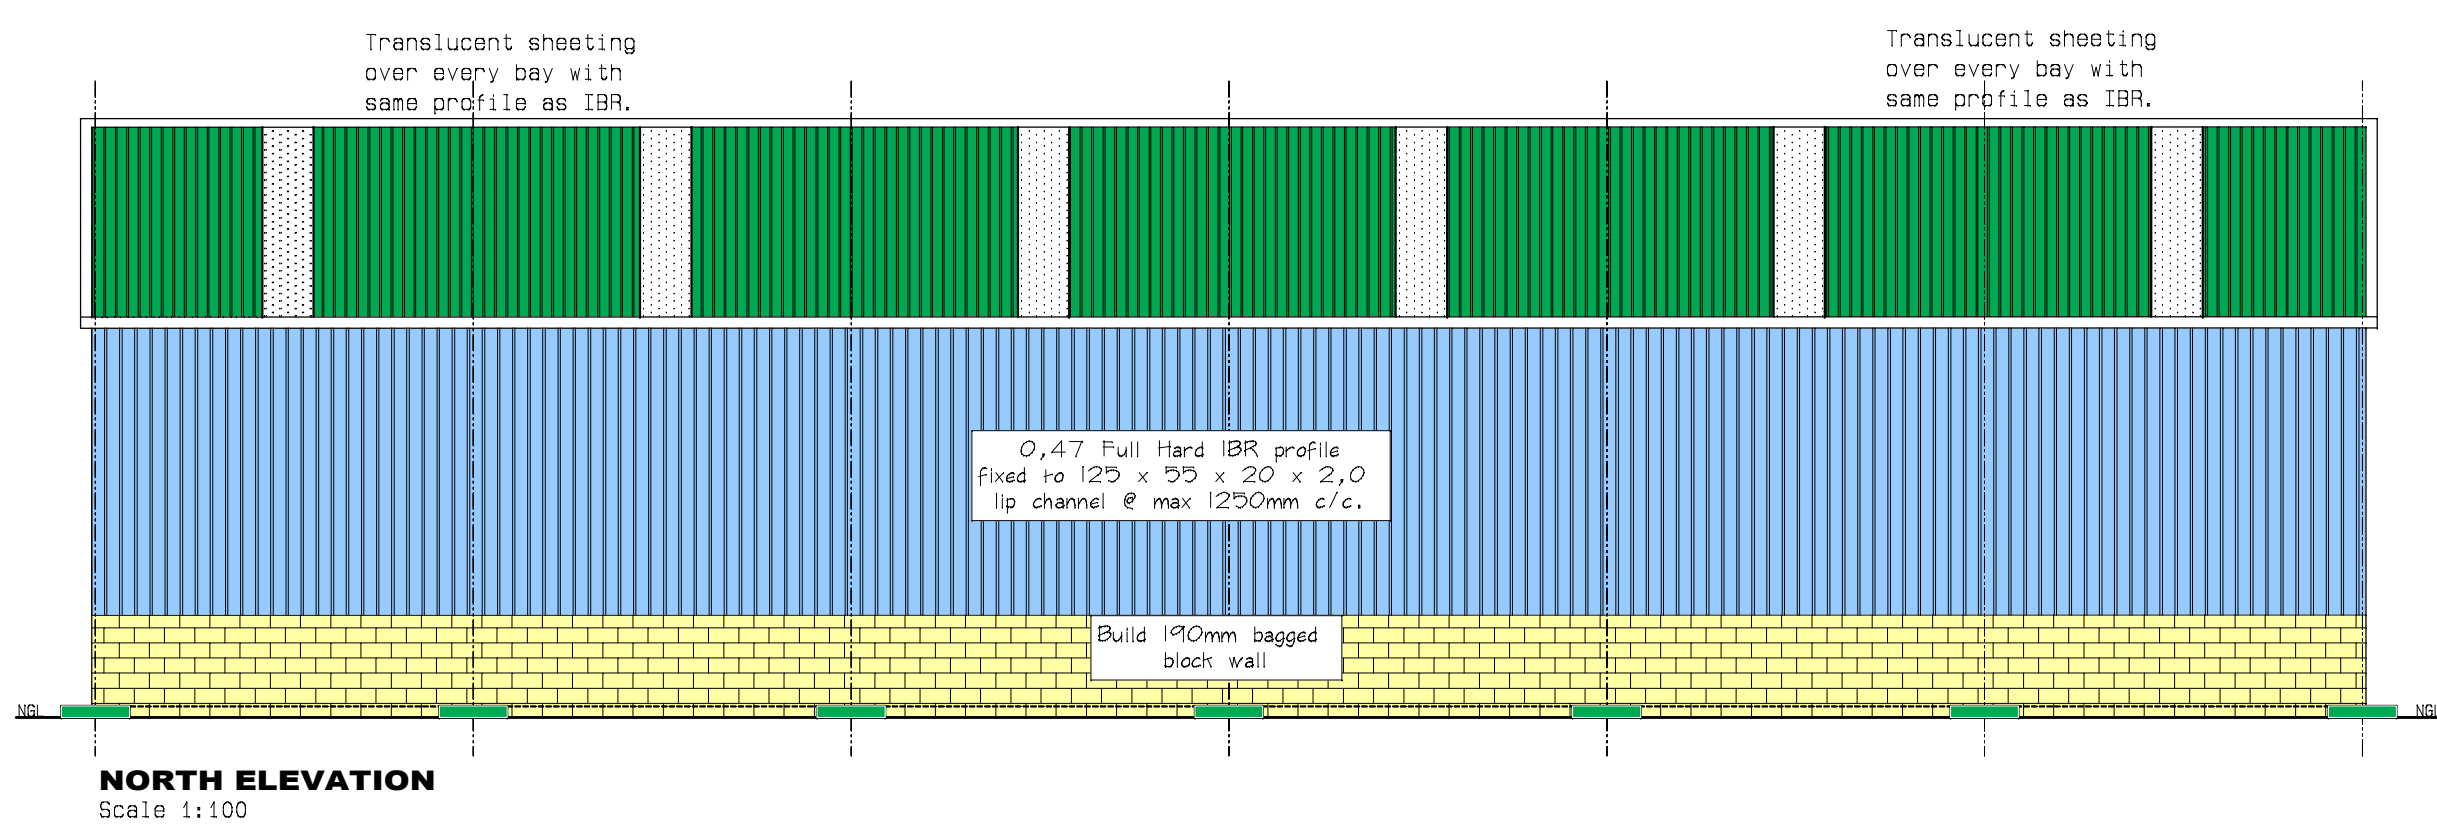
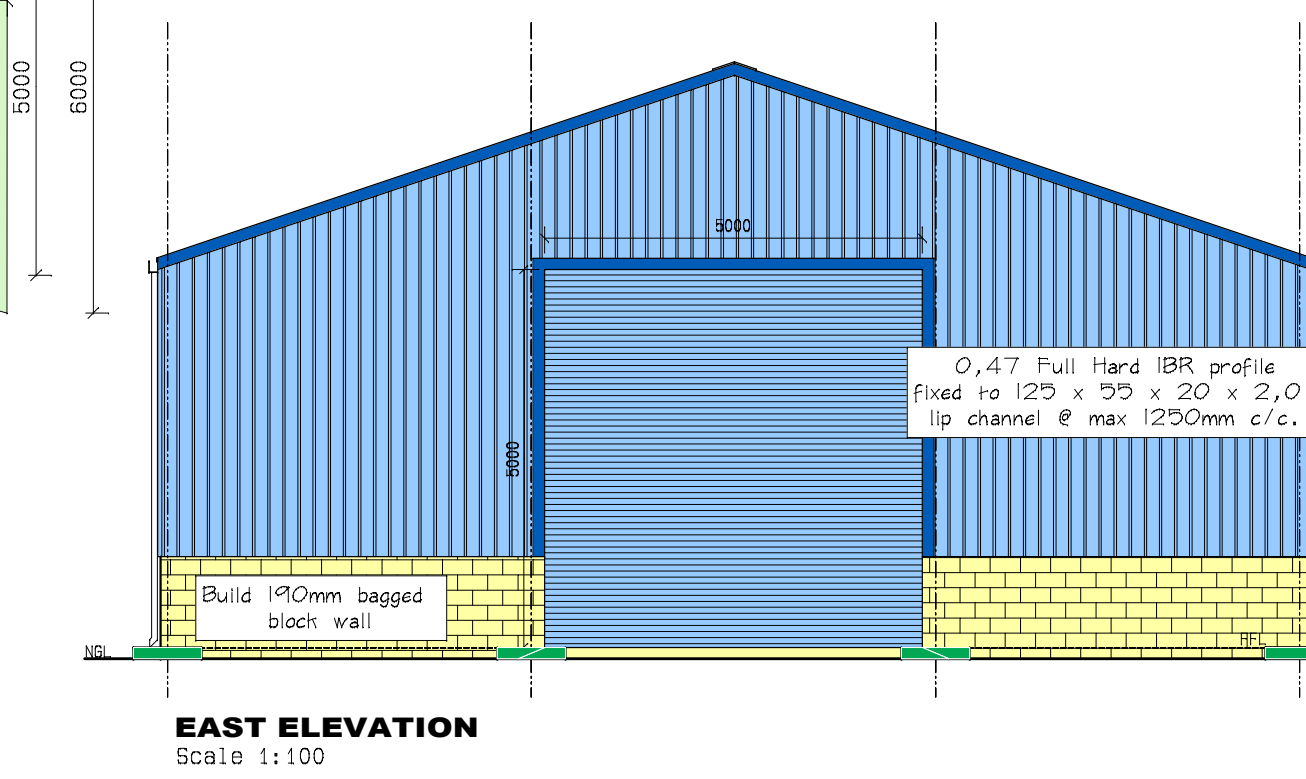
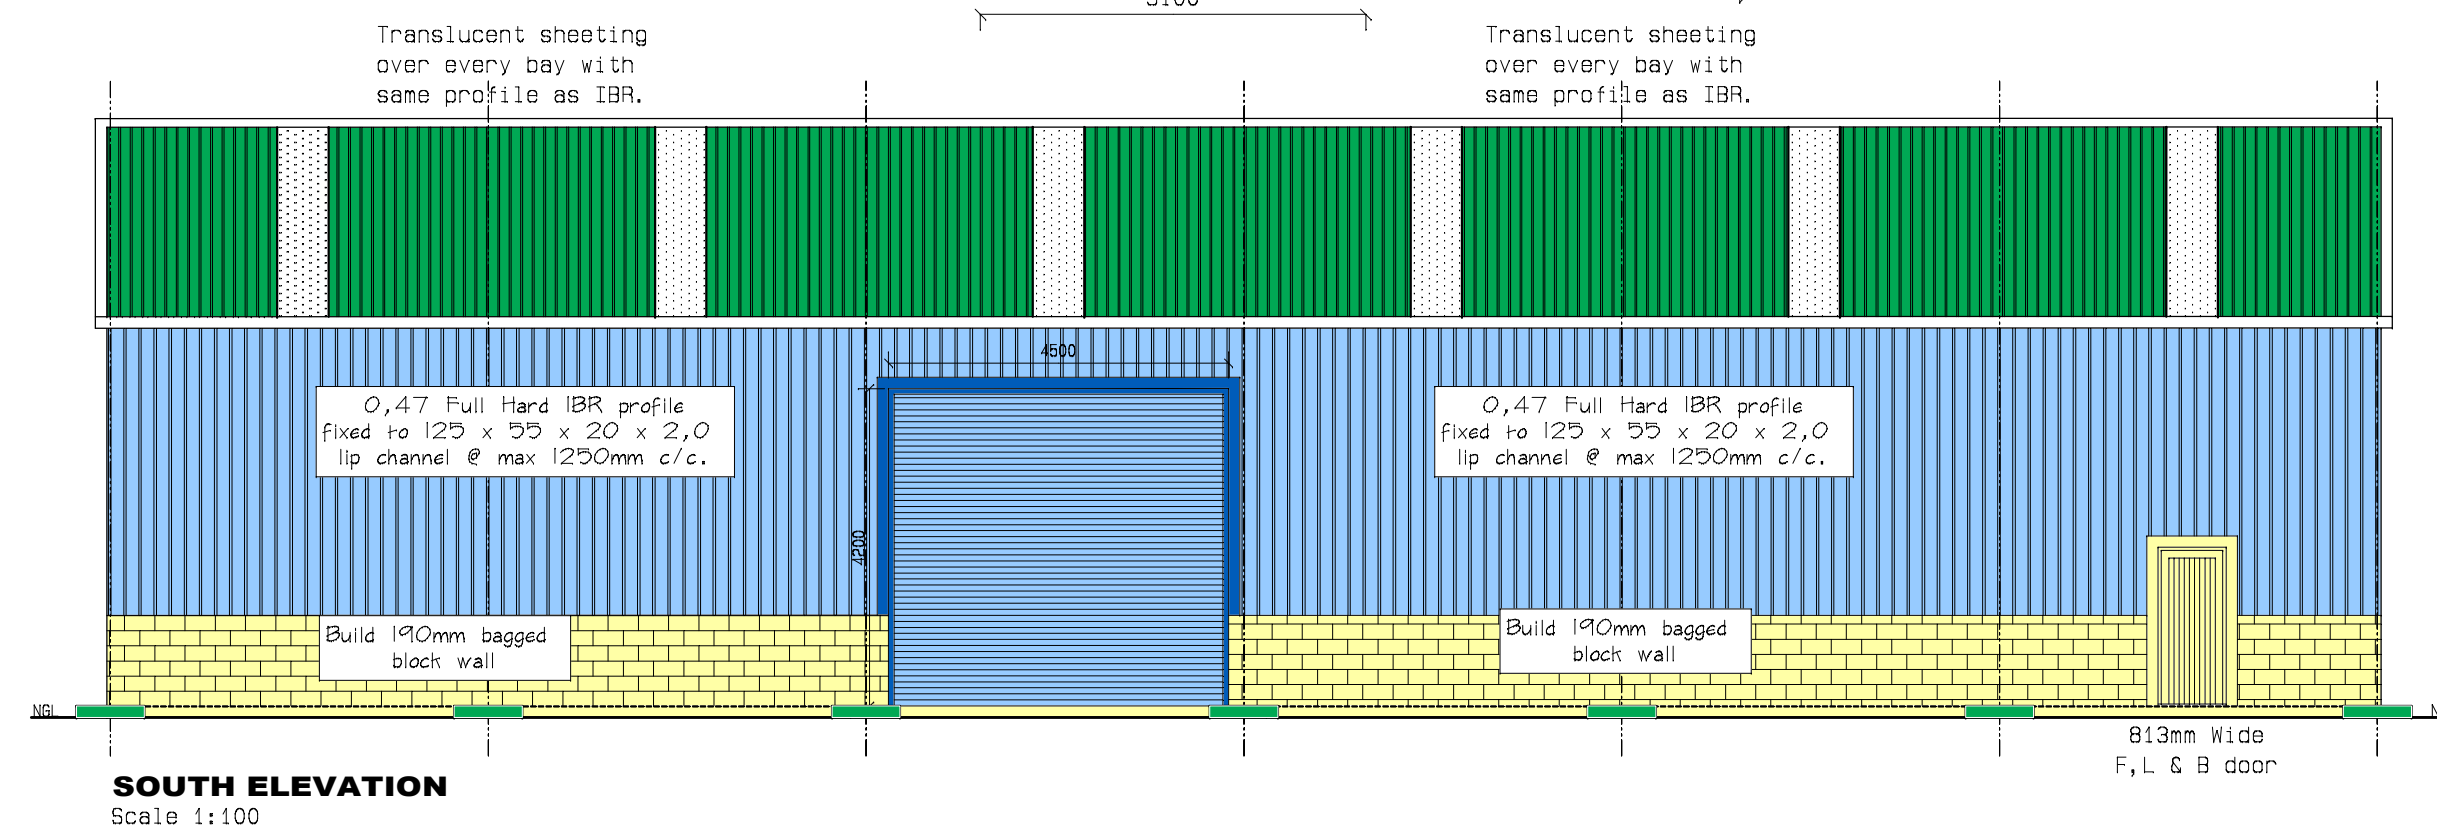
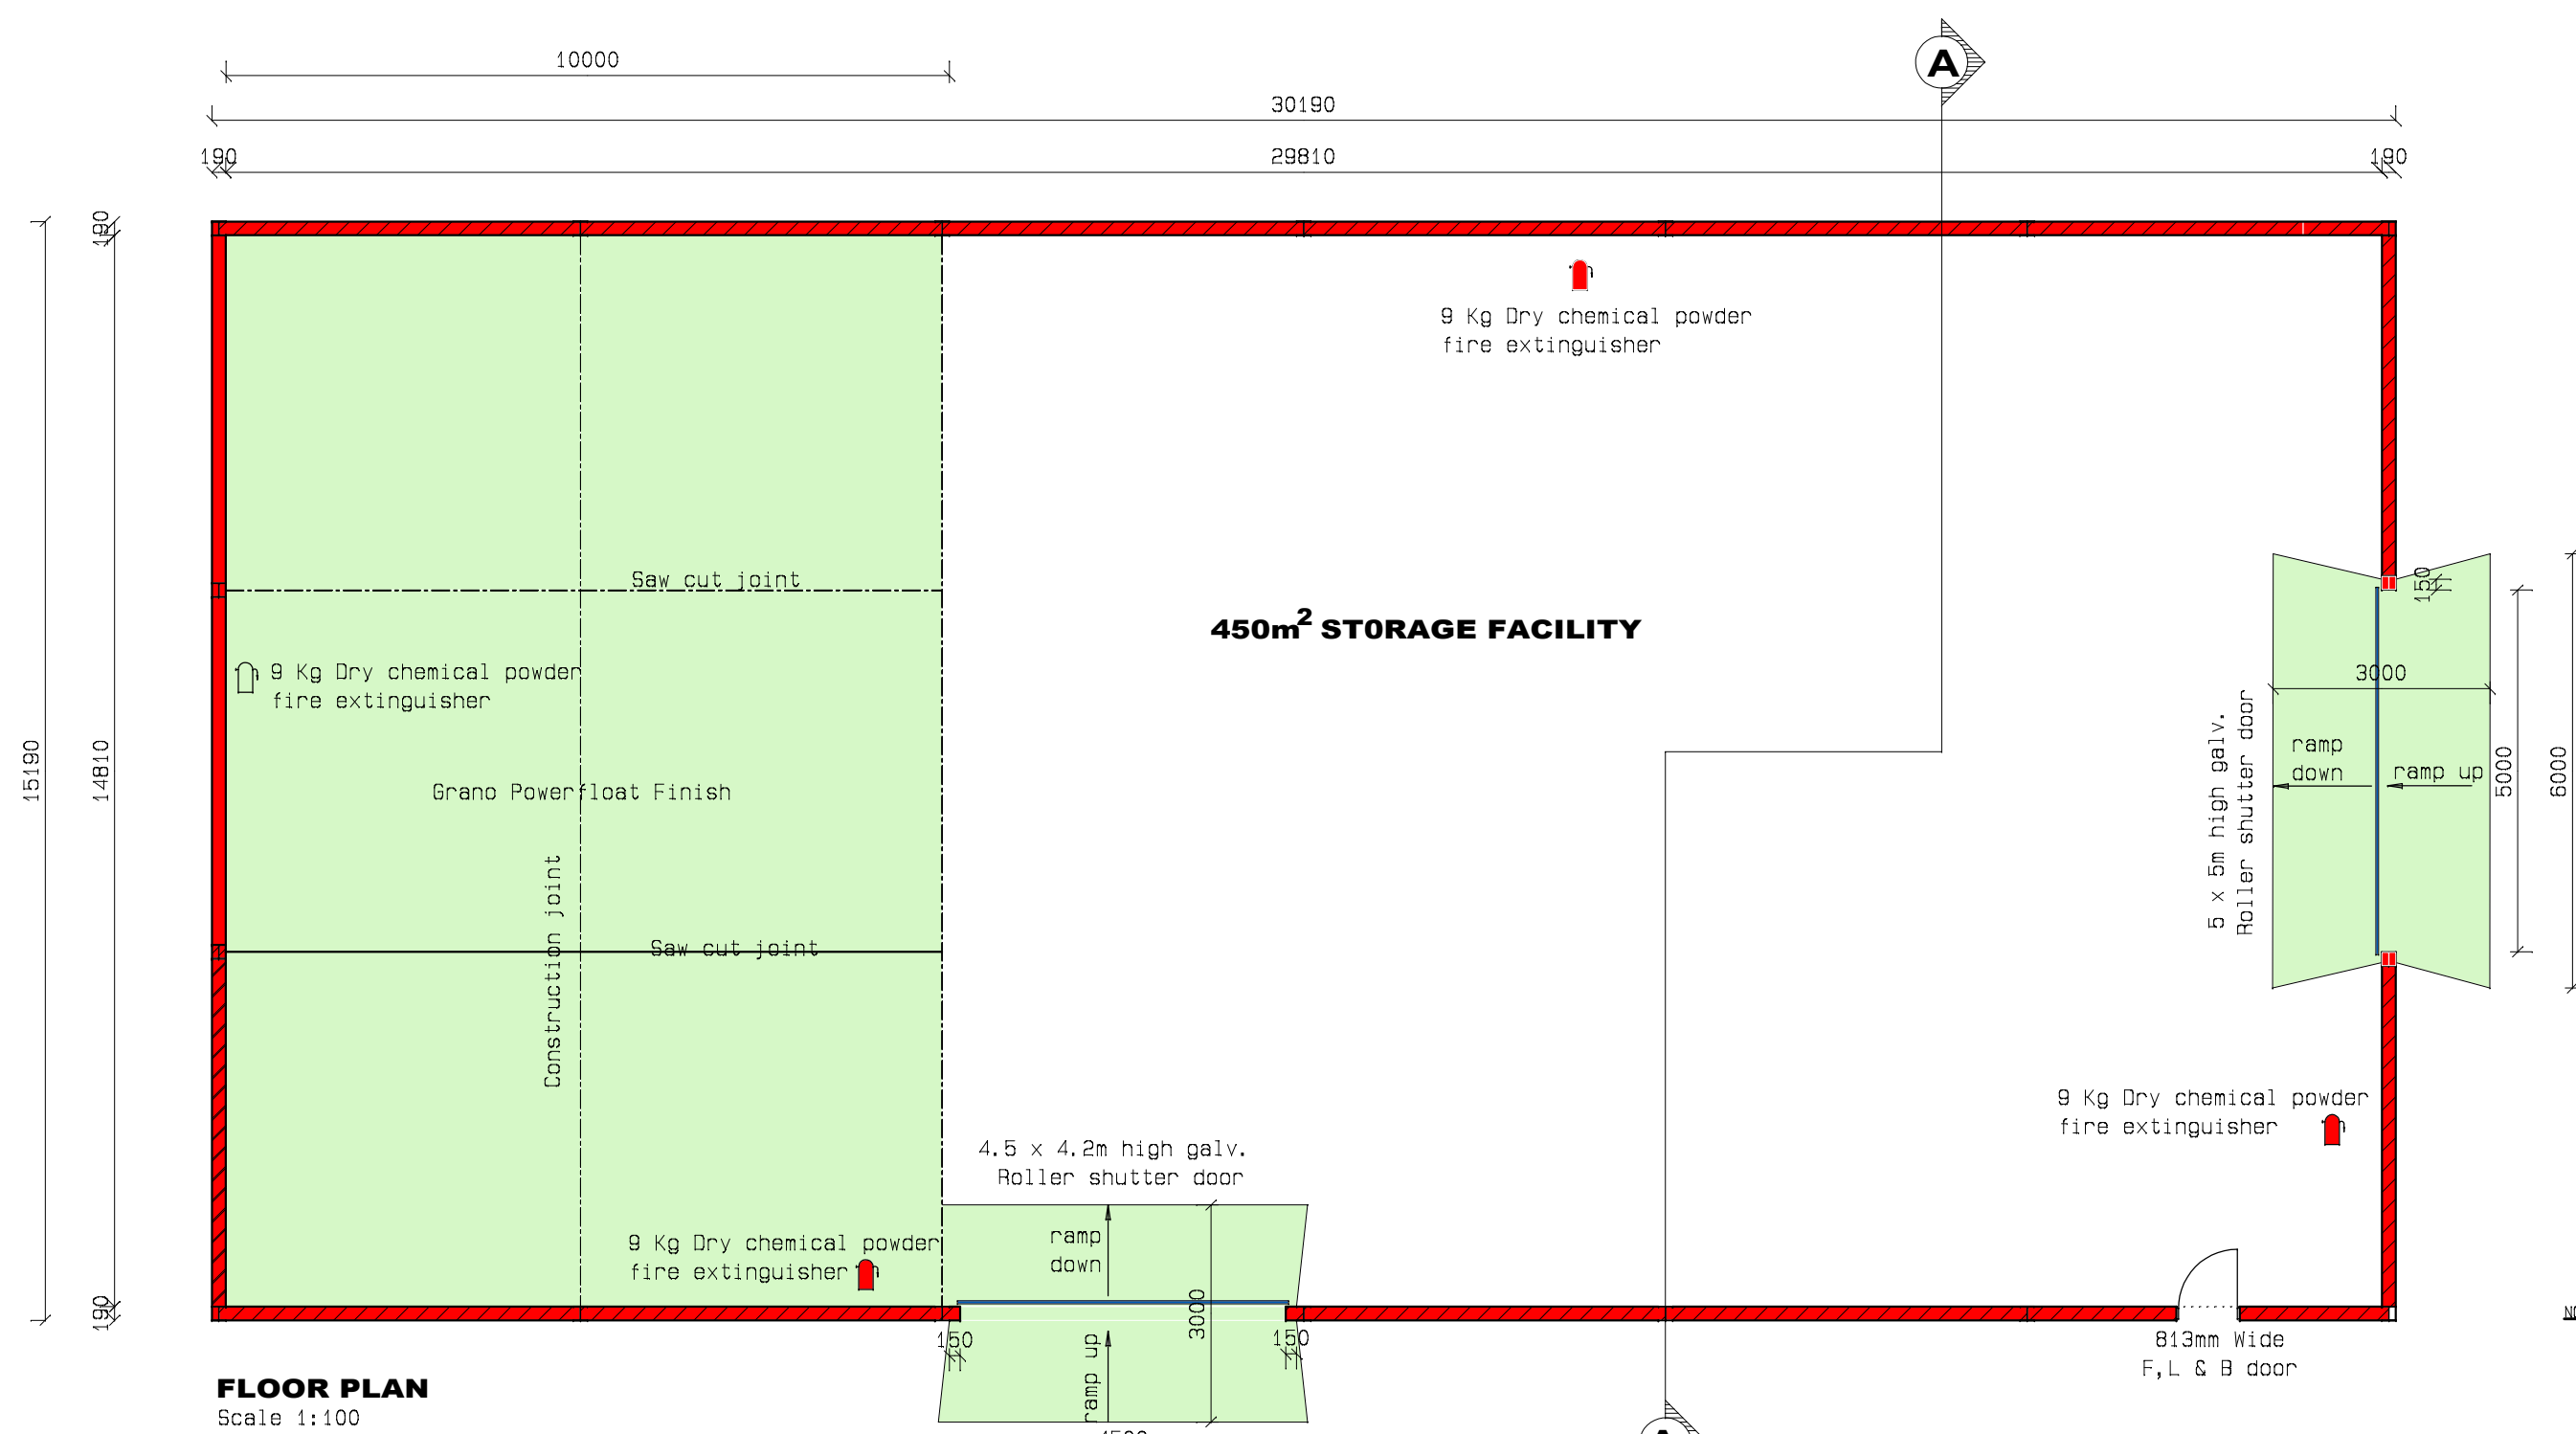


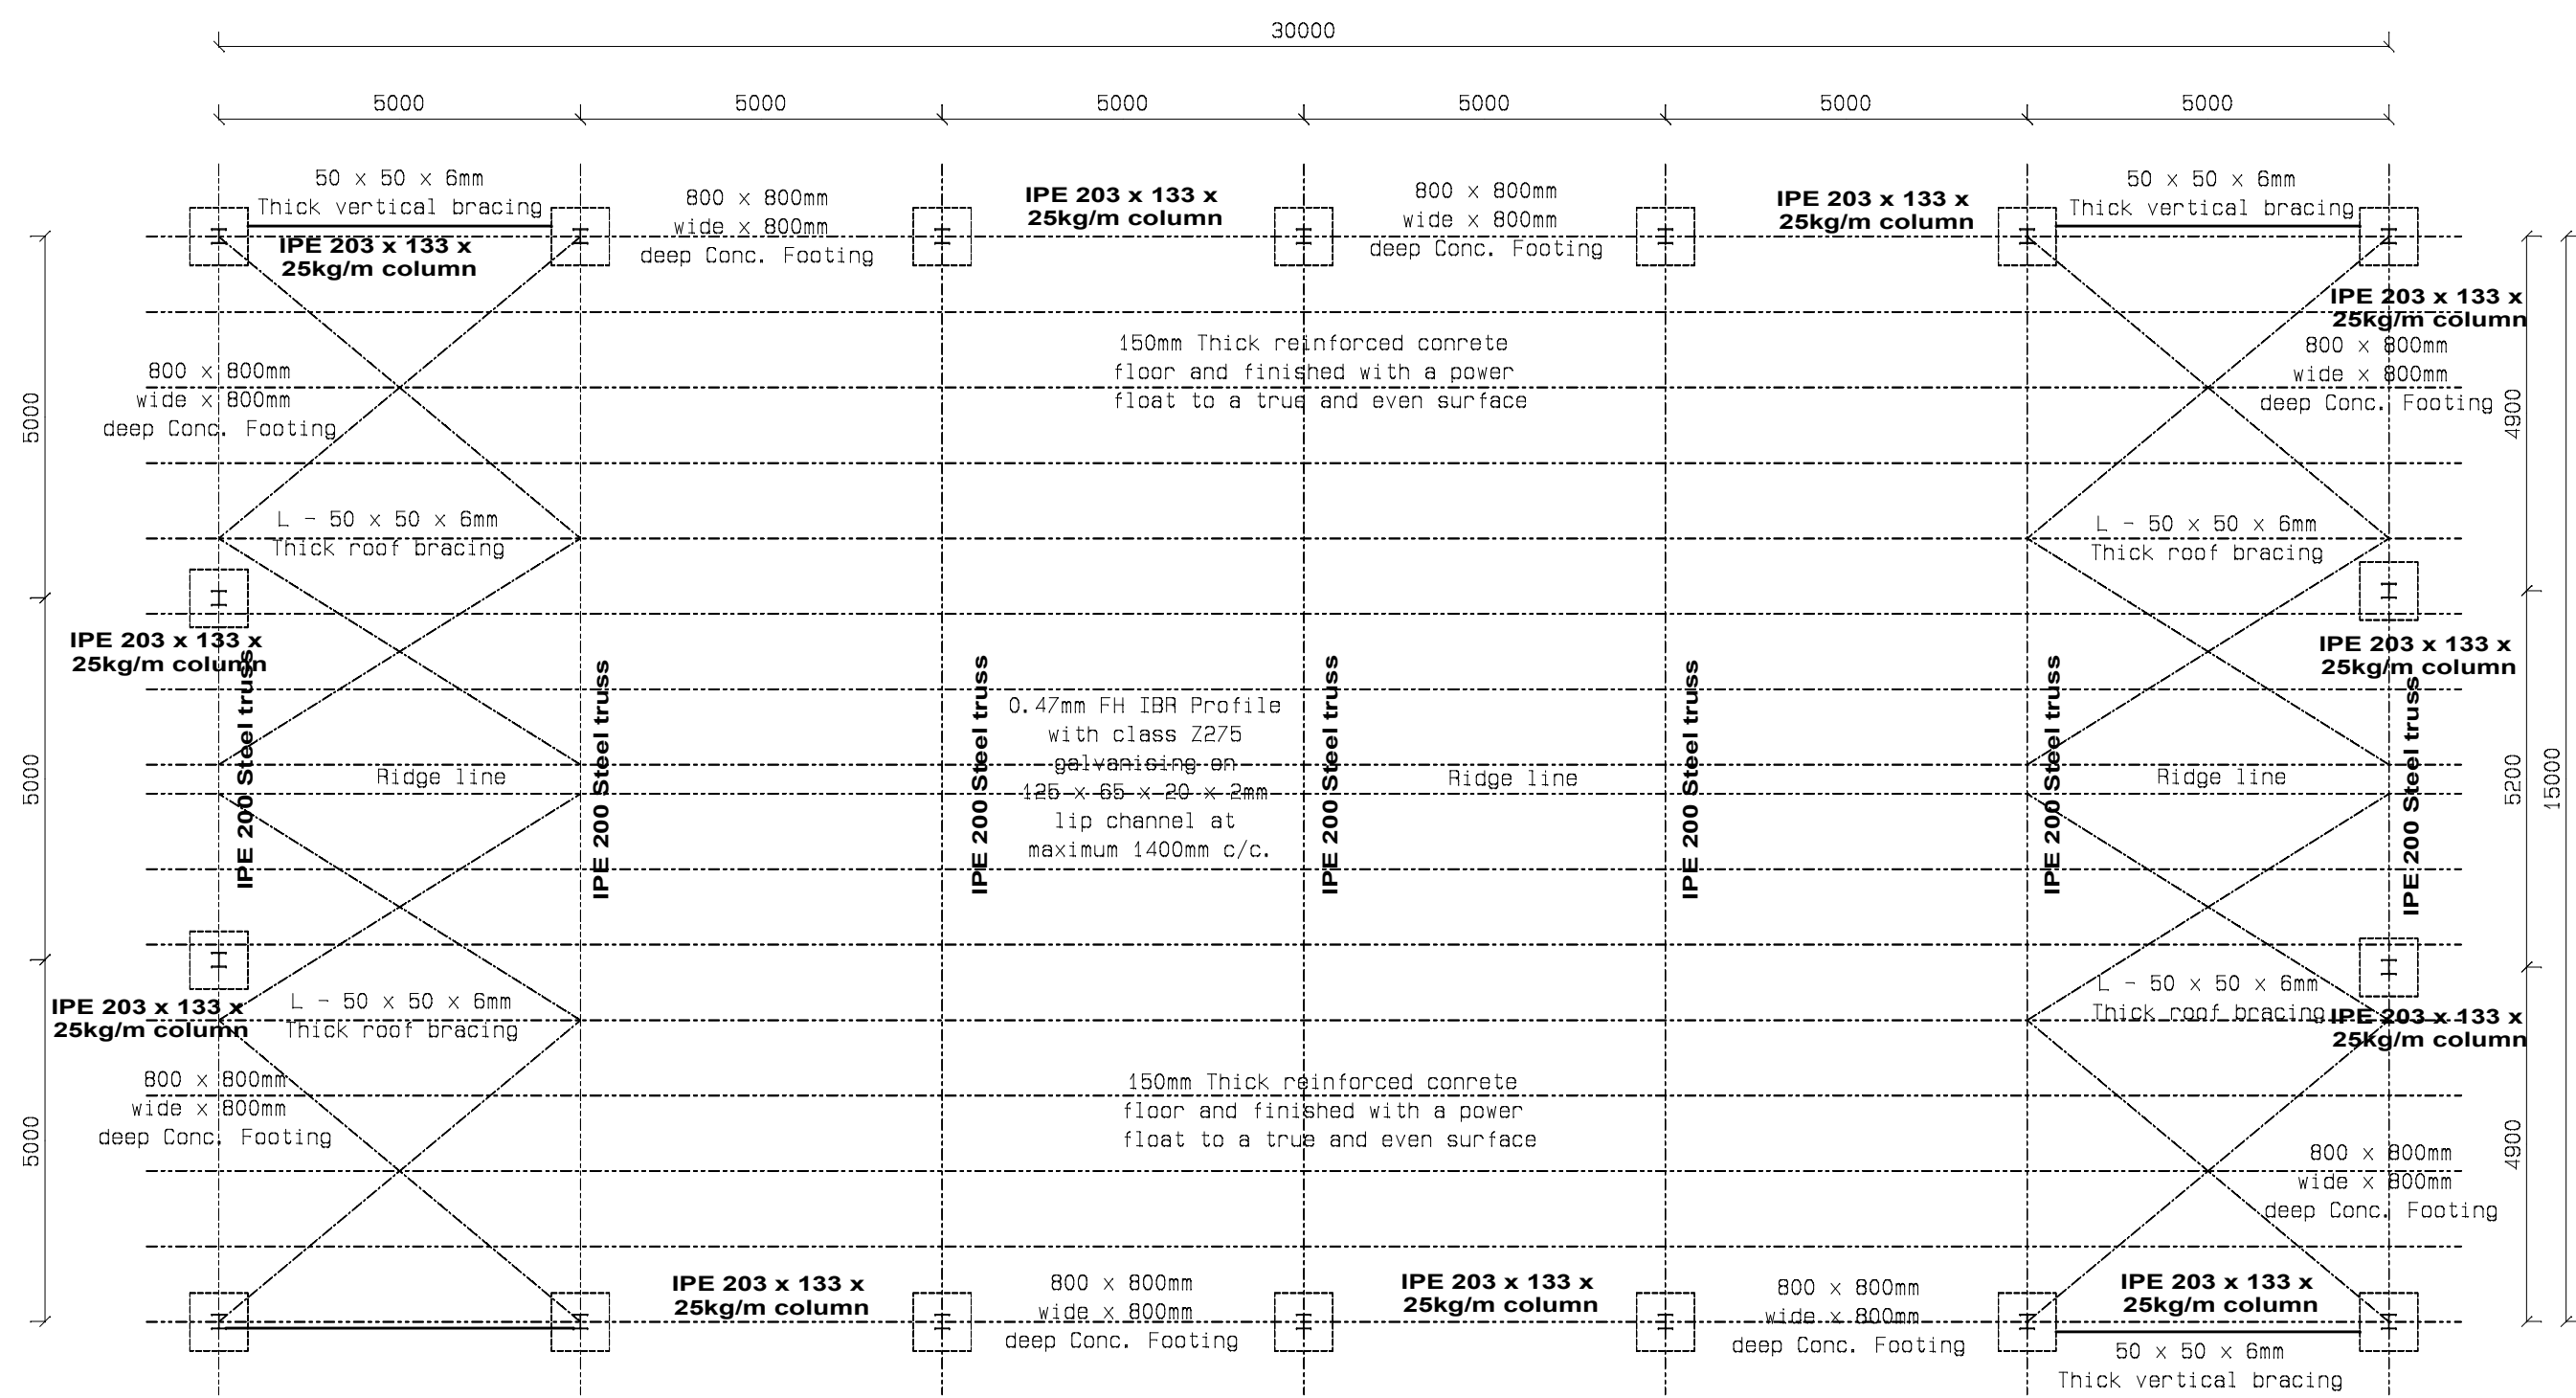

CONTACT PERSONS

A.J. Otto
Senior Project Manager: Technical
Casidra SOC Ltd Cell: 083 410 7736

Warren Marcus
Project Manager: Agricultural
Casidra SOC Ltd Cell: 072 804 6679

DESCRIPTION AND INFORMATION

FLOOR PLAN LAYOUT
SECTIONS
DETAILS

CASIDRA
Post Box 660
Louw Street
Paarl South
7624
Tel: (021) 863-5000
Fax: (021) 863-1055

CONSTRUCTION OF A STEEL PORTAL FRAME STRUCTURE ON THE FARM PORTION 1 OF THE FARM GOEDGEOLOF NO. 569 IN SWELLENDAM DISTRICT

CONSTRUCTION DRAWING

Client	Dept. of Agriculture	Drawn by:	JF Swanepoel
Project	Goedgeloof	Checked by:	Prof. Sen Arch Tech Reg no.: ST 1037
Municipality	Swellendam Municipality	Scales:	1:100, 1:50 & 1:20
Region:	Western Cape	Total coverage:	450m²
Client Signature:		Engineer Signature:	JF Swanepoel 8570078
Date:	October 2022	Drawing ref:	goedgeloof store details.dwg