




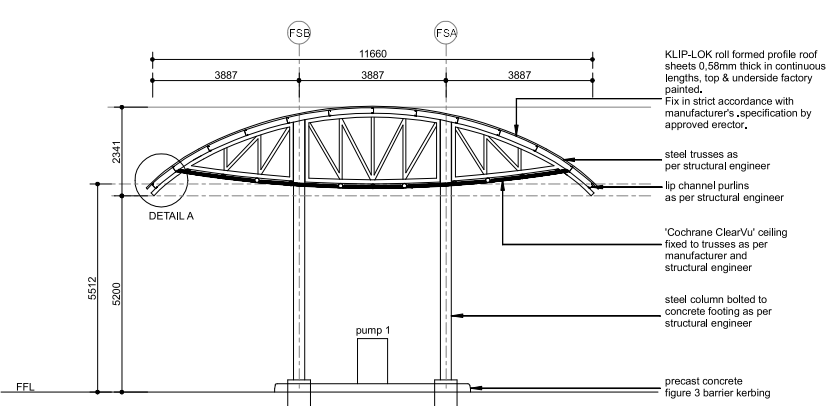


SECTION A-A
FILLING STATION
Scale 1 : 100

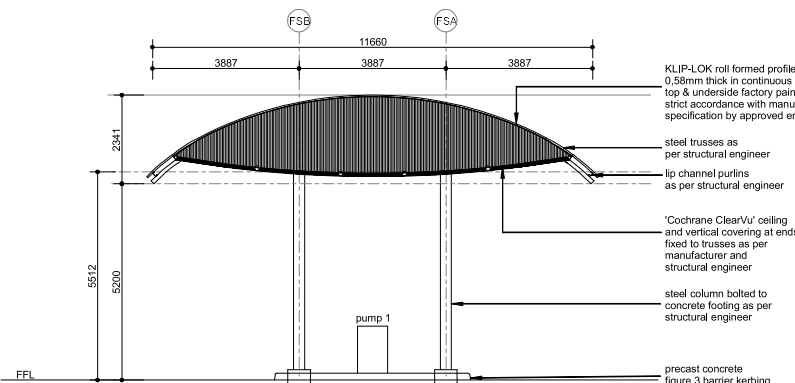


EAST ELEVATION
FILLING STATION
Scale 1 : 100

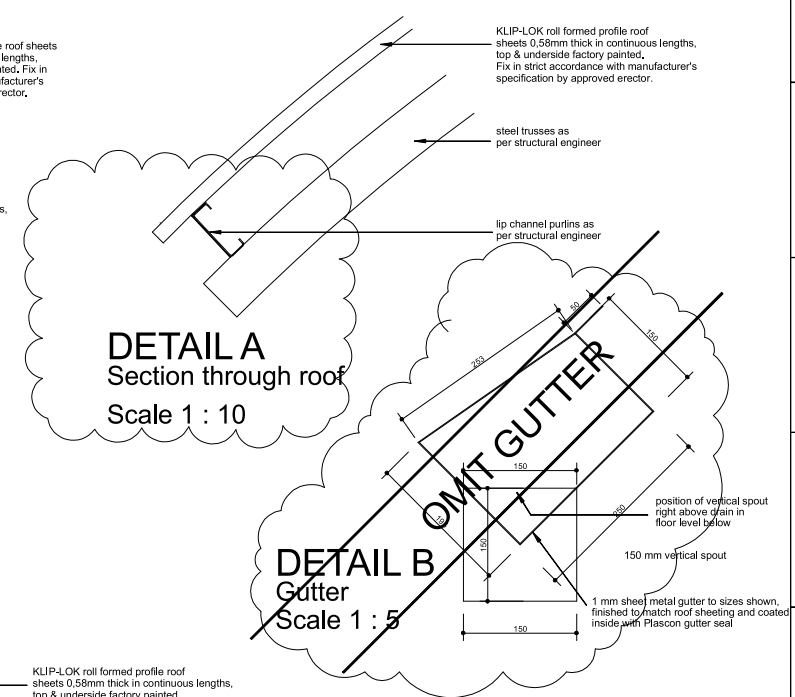

PLAN
FILLING STATION
Scale 1 : 100

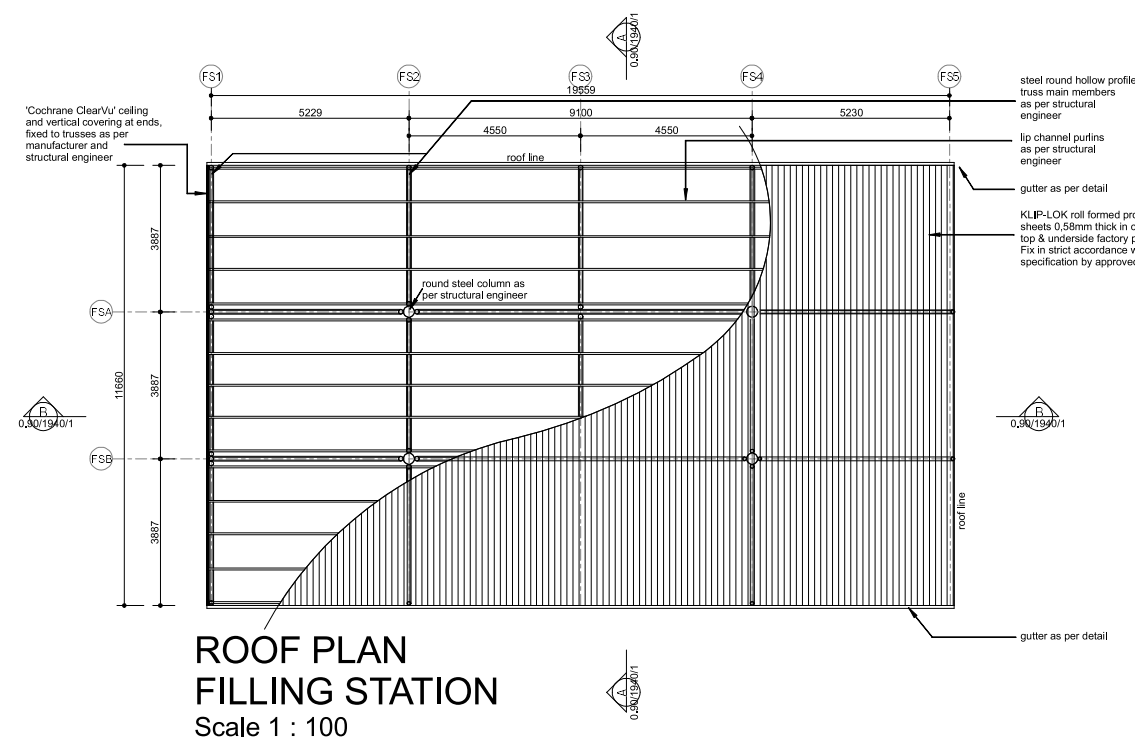

ROOF PLAN
FILLING STATION
Scale 1 : 100

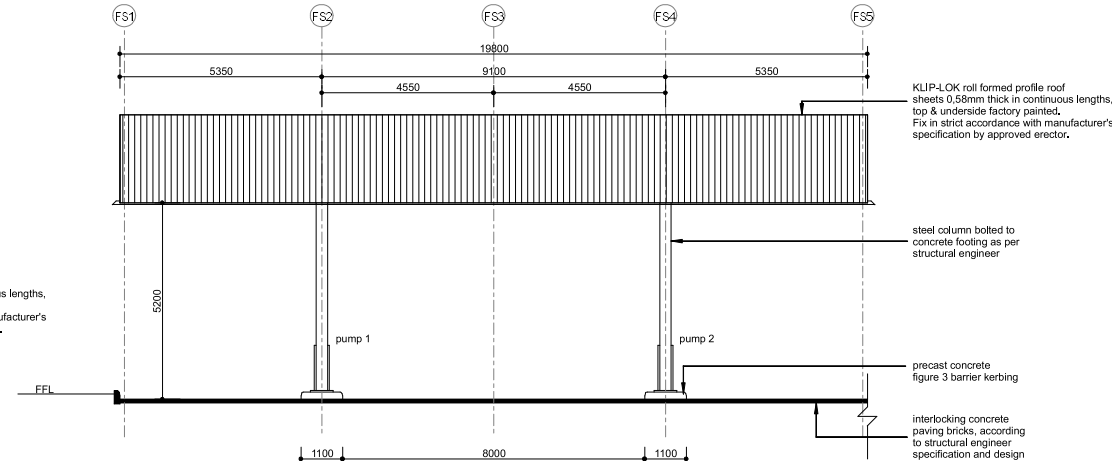

SOUTH ELEVATION
FILLING STATION
Scale 1 : 100

STATION DATUM LEVEL

+0.00 = + 1 503.250

Any references to specialist work, items, finishes etc. are normally covered under preliminary amounts or PC items. If the contractor must still price these specialized work, items or finishes, Any constructions must be selfed beforehand and be approved by the architect.

This drawing is to be read in conjunction with Structural, Civil, Electrical and Mechanical Engineers drawings

All materials to be paint finished as specified where supplied without factory finish

Building to comply with SANS 10400 National Building Regulations

Compliance to comply with SANS 10137, National Building Regulations and SAGI (South African Glass Institute)

Safety glass in doors must be marked with visible brand.

All dimensions to be checked on site before putting any work in hand

TABLER - DIMENSIONS OF GLASS

Nominal thickness of glass, mm	Maximum size of glass, mm	
3	0.75	Designer Date
4	1.2	
5	2.1	
6	2.7	
8	3.6	

PrArch no: 869

2	2018/10/30	REVISED AS PER ECN NY-S-468		HK	HR	wms						
1	2018/08/06	ISSUED FOR CONSTRUCTION (2018/07/02 drawing voided 2012/11/13 issued for review)		HK	HR	wms						
0	2012/06/11	ISSUED FOR REVIEW		HK	HR	wms						
D.O. REV		DATE	** REVISION **		REV BY	CHKD BY	AUTH BY	REFERENCE DRAWINGS				
		INDEX REFERENCE :										
ORG REGRTR	-	-	AUTHORISED FOR ESKOM BY		KUSILE POWER STATION FILLING STATION : PLAN, ROOF PLAN, SECTIONS & ELEVATIONS 08002 - W - 23.110							
DESIGN APPROVED	12/05/22	WMS	L XULU						18/06/06			
KKS APP	12/05/22											
DO AUTH	12/05/22	HR										
CHKD BY	12/05/22	HR										
DRAWN BY	18/05/09	HB										
SCALE	AS SHOWN					0.90/ 1940		<table><tr><td>SHEET</td><td>REV</td></tr><tr><td>1</td><td>2</td></tr></table>	SHEET	REV	1	2
SHEET	REV											
1	2											

DRAFT