

NOTES:

1. ALL LOCAL NATIONAL BY-LAWS & SANS CODE 10400 & SANS 10252 SHALL BE COMPLIED WITH.
2. SITE BOUNDARY PEGS OR CO-ORDINATES TO BE IDENTIFIED BEFORE COMMENCEMENT OF ANY WORK.
3. CONTRACTORS AND SUB CONTRACTORS TO CHECK ALL DIMENSIONS, LEVELS ETC. ON SITE PRIOR TO COMMENCEMENT OF WORK.
4. ALL LEVELS SHOWN ARE FINISHED LEVELS UNLESS OTHERWISE STATED.
5. ALL NEW WORK TO MATCH AND LINE UP WITH EXISTING.
6. NO DIMENSIONS TO BE SCALED, ONLY FIGURED DIMENSIONS TO BE USED AND LARGE SCALE DETAILS SUPERCEDE SMALL SCALE DRAWINGS.
7. ANY QUERIES OR DISCREPANCIES IN DIMENSIONS OR DETAIL ON THE DRAWINGS OR BETWEEN DRAWINGS AND SPECIFICATION TO BE REPORTED TO THE ARCHITECT FOR CLARIFICATION BEFORE RELEVANT MATERIALS ARE ORDERED OR WORK PUT IN HAND.
8. THE INFORMATION ON THIS DRAWING IS THE PROPERTY OF RAND WATER AND IS COPYRIGHTED.
9. ALL WALL OPENINGS IE. DOORS, WINDOWS ETC. TO HAVE PRE-STRESSED CONCRETE LINTELS OVER UNLESS OTHERWISE DETAILED.
10. ALL ELECTRICAL WORK TO BE DONE BY A CONTRACTOR REGISTERED WITH THE ELECTRICAL CONTRACTING BOARD AND TO BE IN ACCORDANCE WITH SANS 1012-1 AND RAND WATER ELECTRICAL SPECIFICATION RW-00320-AS-500.
11. A CERTIFICATE OF COMPLIANCE BY AN ACCREDITED PERSON TO BE PROVIDED FOR THE INSTALLATION.
12. CONTRACTOR TO ALLOW FOR TESTING & INSPECTION OF THE EXISTING ELECTRICAL INSTALLATION AS REQUIRED FOR A CERTIFICATE OF COMPLIANCE AND PROVIDE EFFECTS LIST IF ANY.

REVISIONS

[illegible]

REFERENCE DRAWINGS

REFERENCE DRAWINGS	
NUMBER	TITLE
SAM EAM 00003	GENERAL ELECTRICAL SP&L SPECIFICATION

FOR INFORMATION PURPOSES



BOX 1127
JOHANNESBURG
2000
TEL: 011-682-0911

© RAND WATER 2004 All Rights Reserved

SAP No	P.****	CHECKED	****	
NETWORK No	4****	APPROVED		
CONTRACT No	****	LEAD ARCH.	G MOTSWAI	
DESIGNED BY	****	REG No.	24751157	Pr. Arch
DRAWN BY	NDM	DATE		
DATE		SECTION HEAD	C. TUMBARE	

VARIOUS SITES



TYPICAL LAYOUT
TYPE 1

NATIONAL BOREHOLES PROJECT

PLANS, ELEVATIONS AND 3D MODEL


STATION		WKS										DOC. TYPE			
V	G		0	0	U	Y	A						D	A	G
SCALE: AS SHOWN													REVISION		

A1 	RA XXXXX / 100
--	----------------

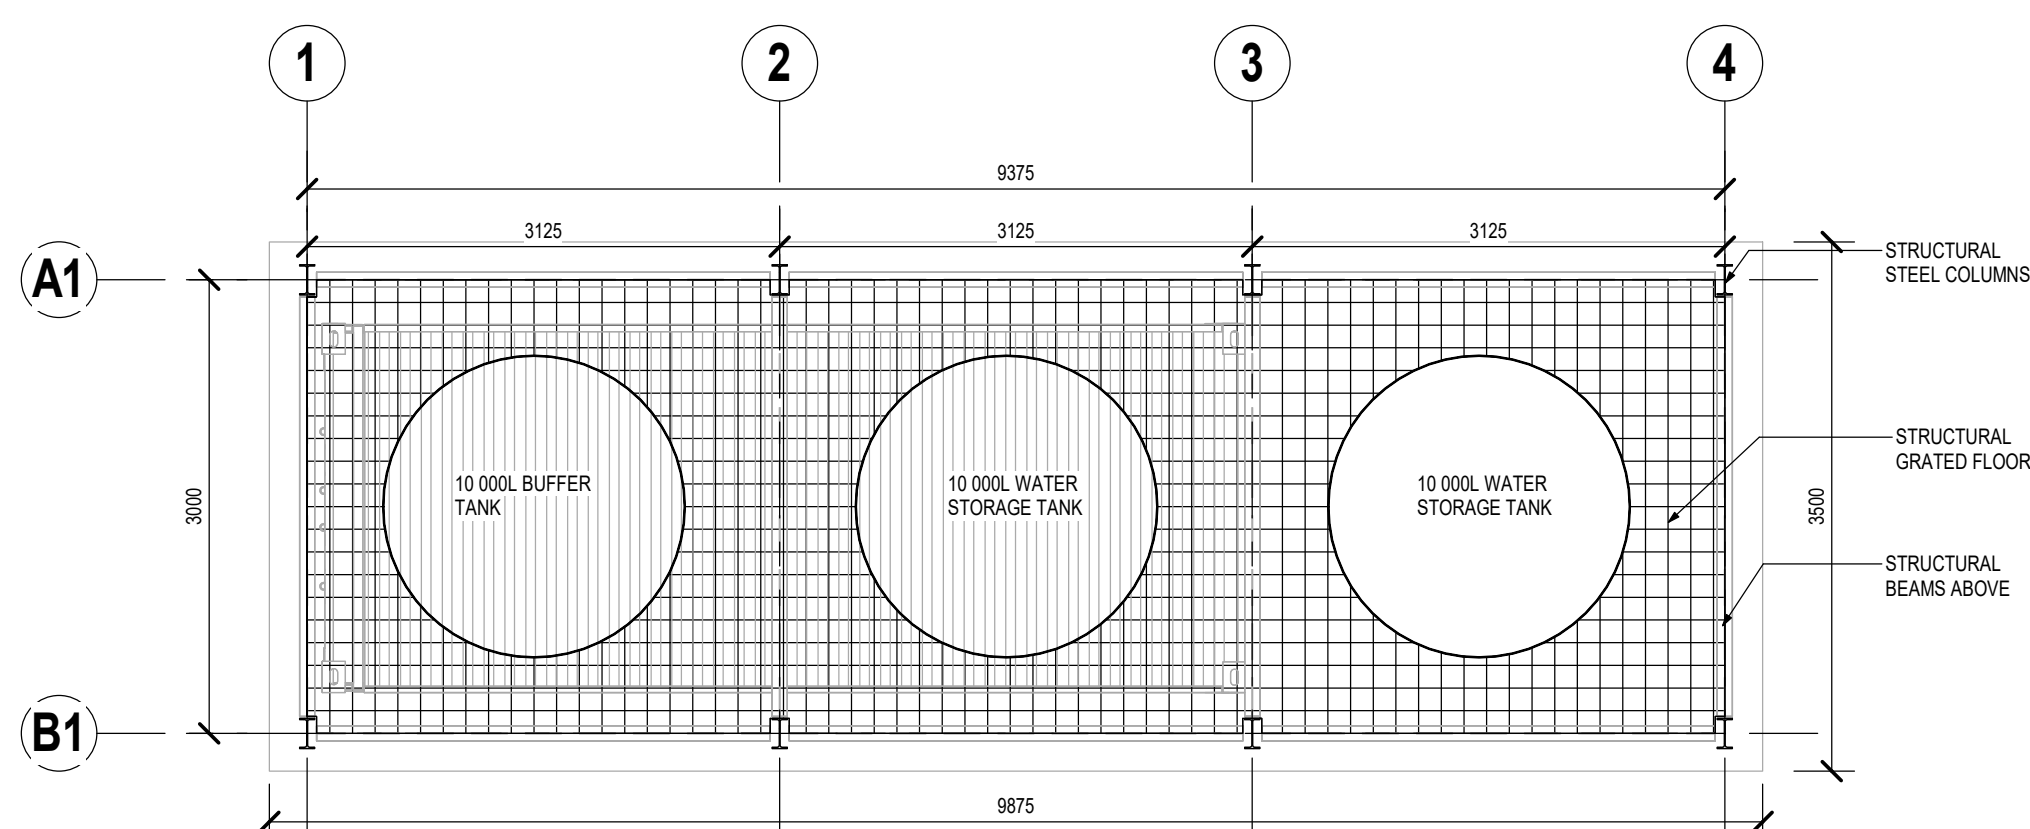 


FF PLAN

Scale 1 : 50

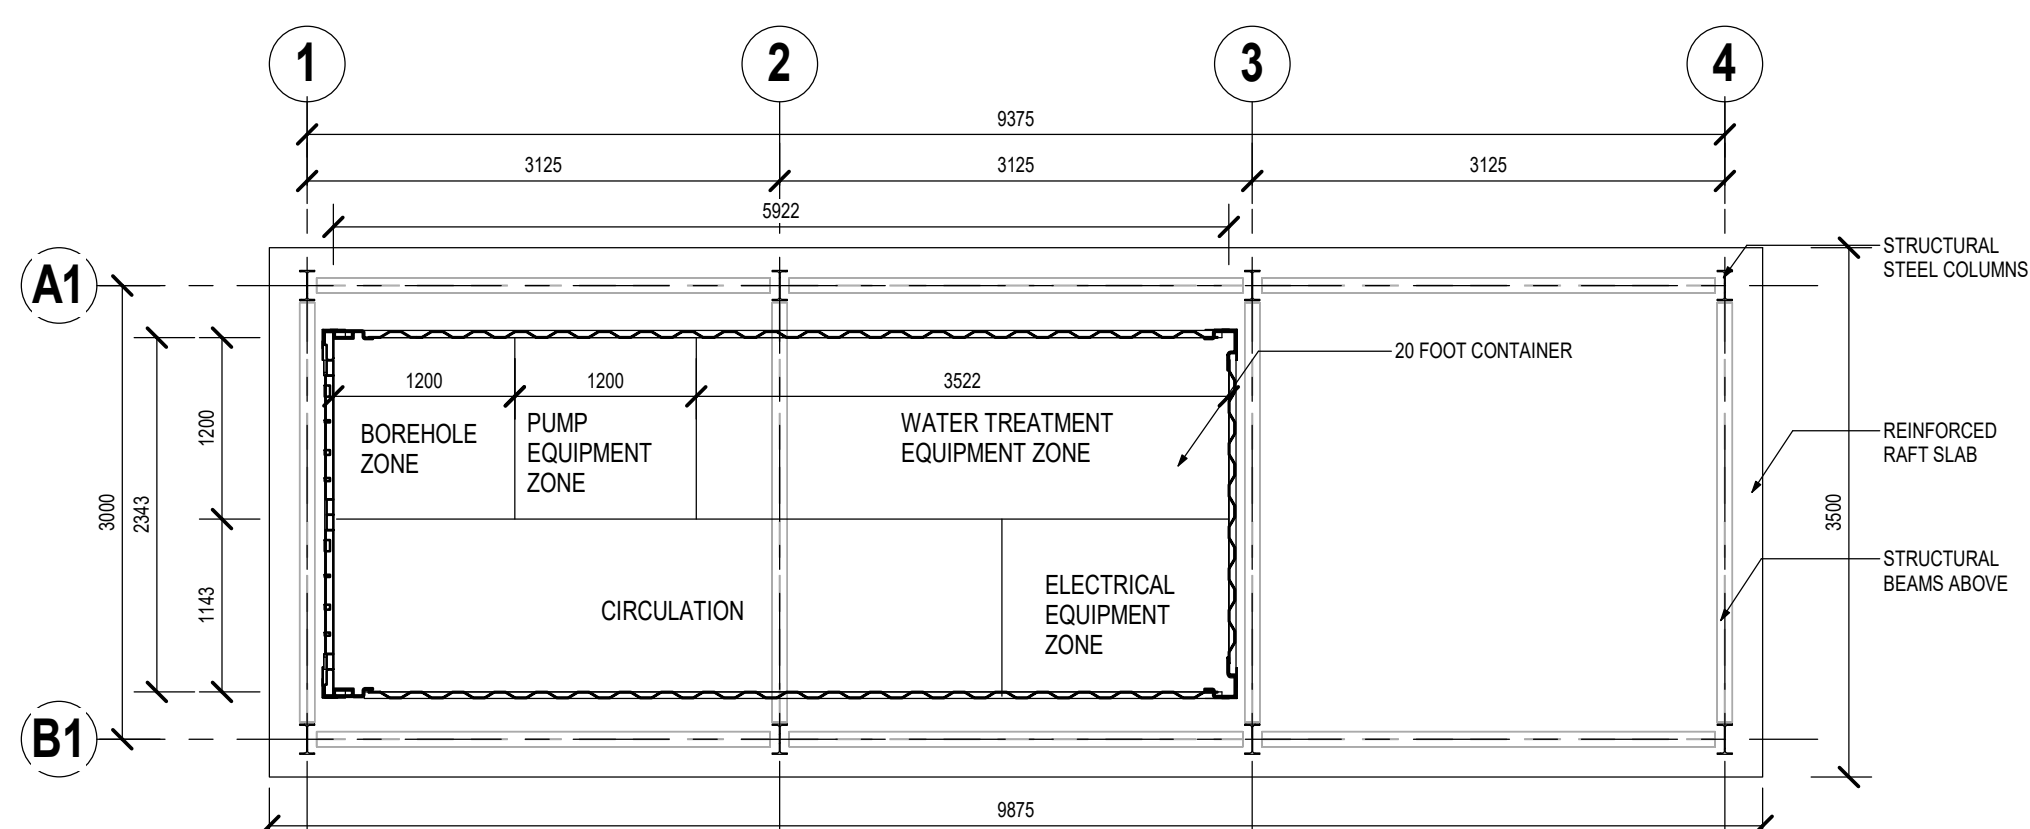


GF PLAN

Scale 1 : 50

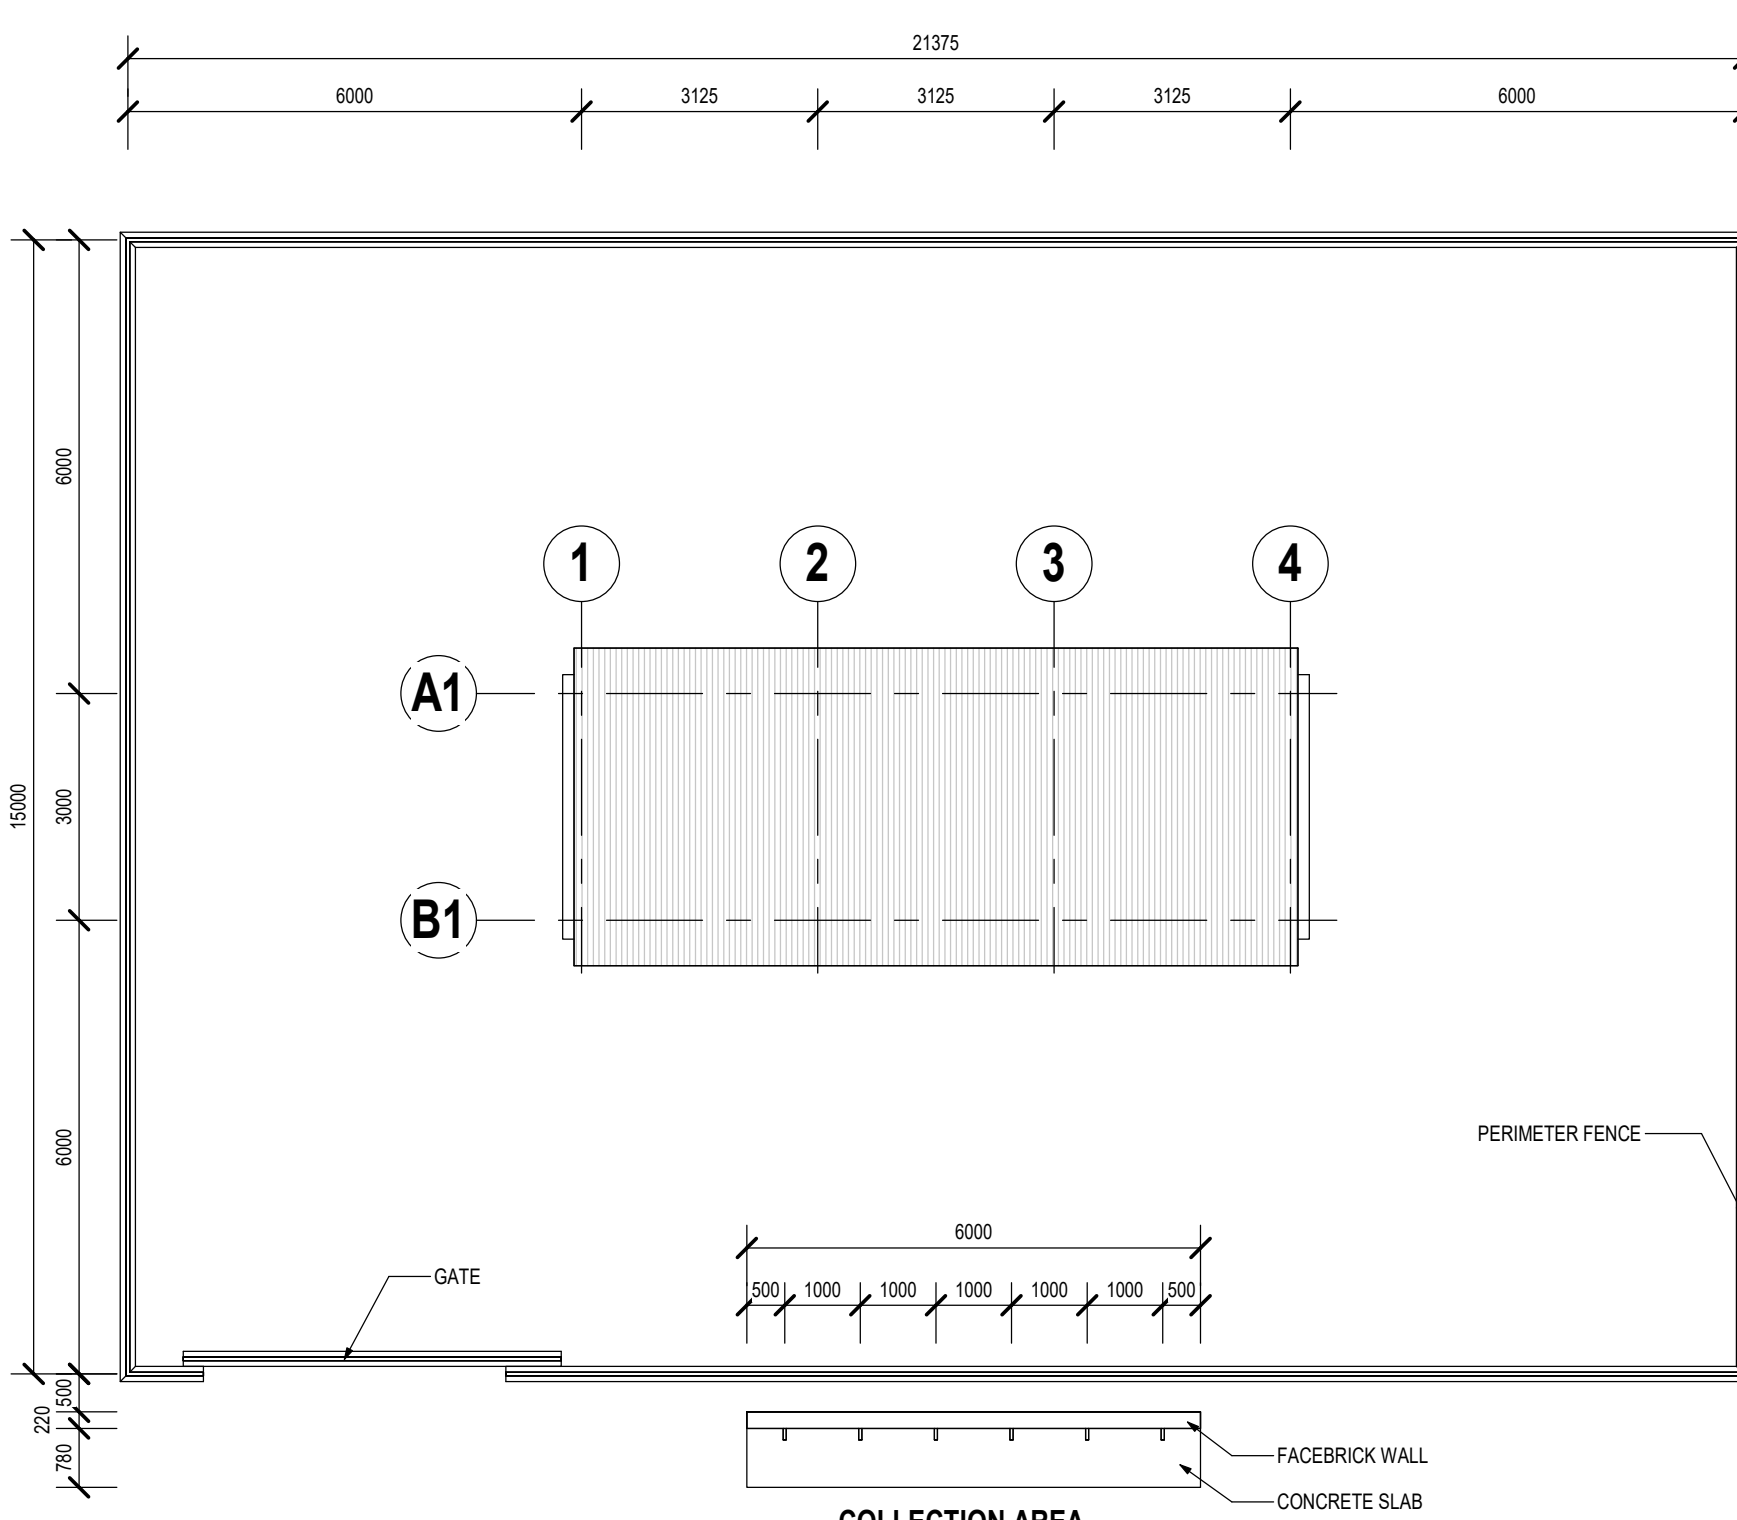


TYPICAL SITE LAYOUT

Scale 1 : 100

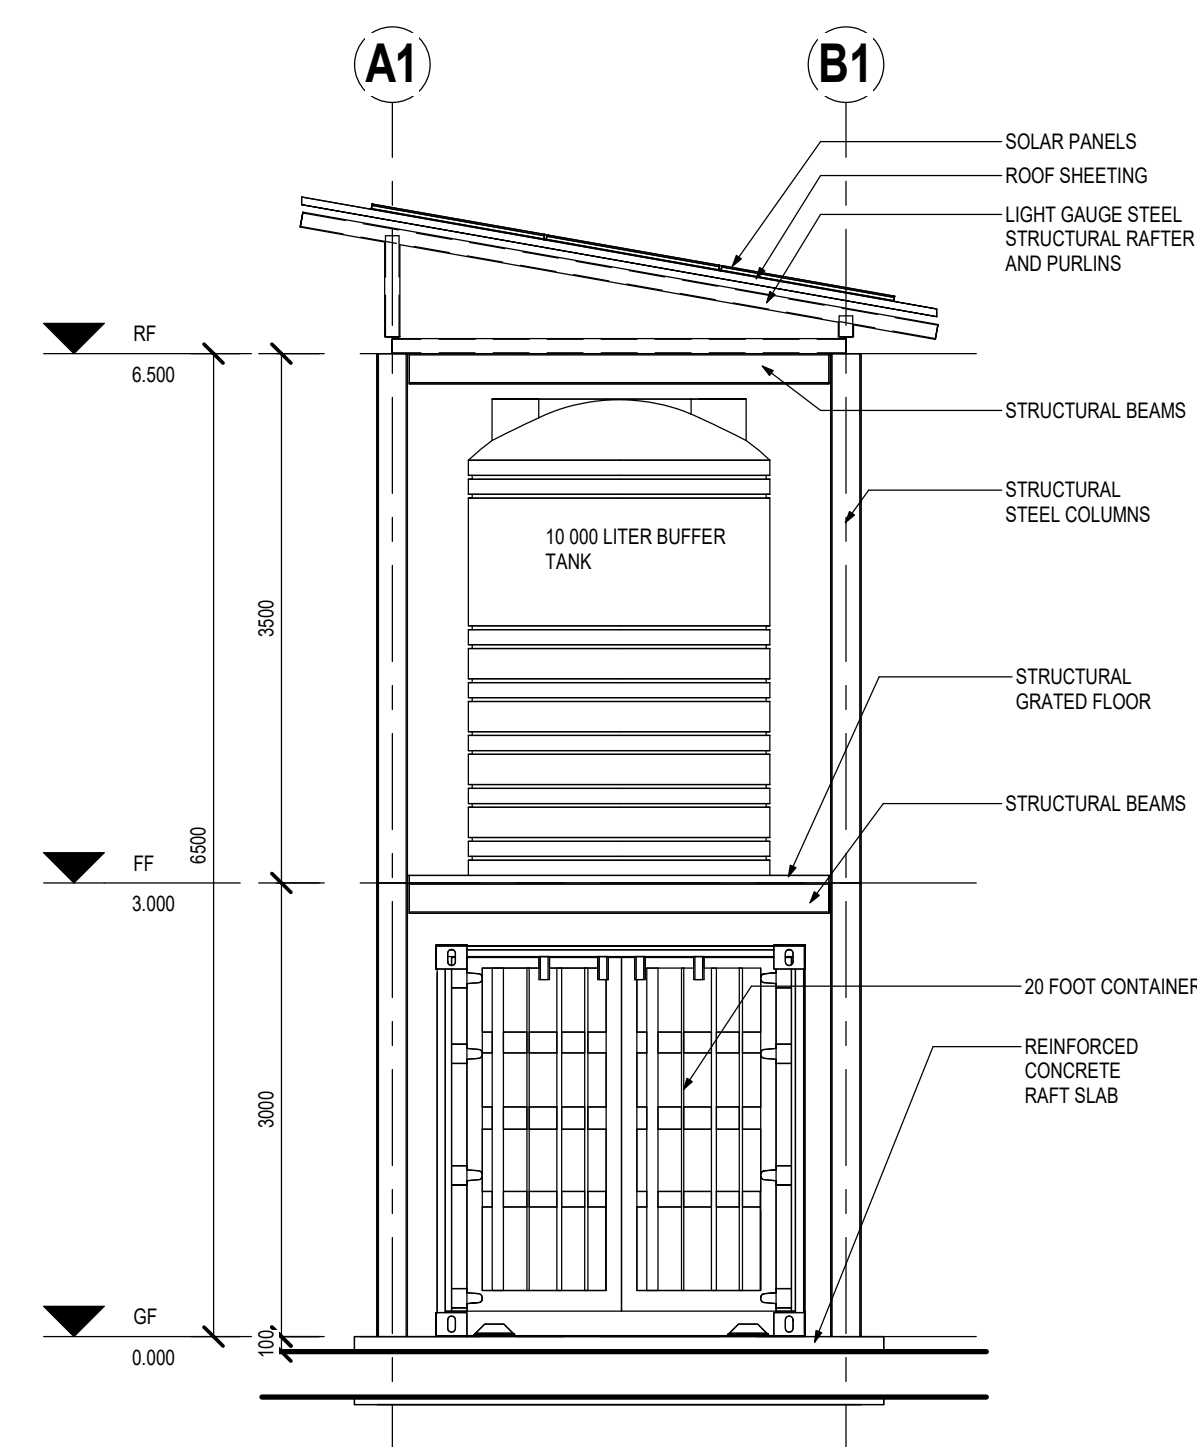

TYPICAL SIDE ELEVATION

Scale 1 : 50

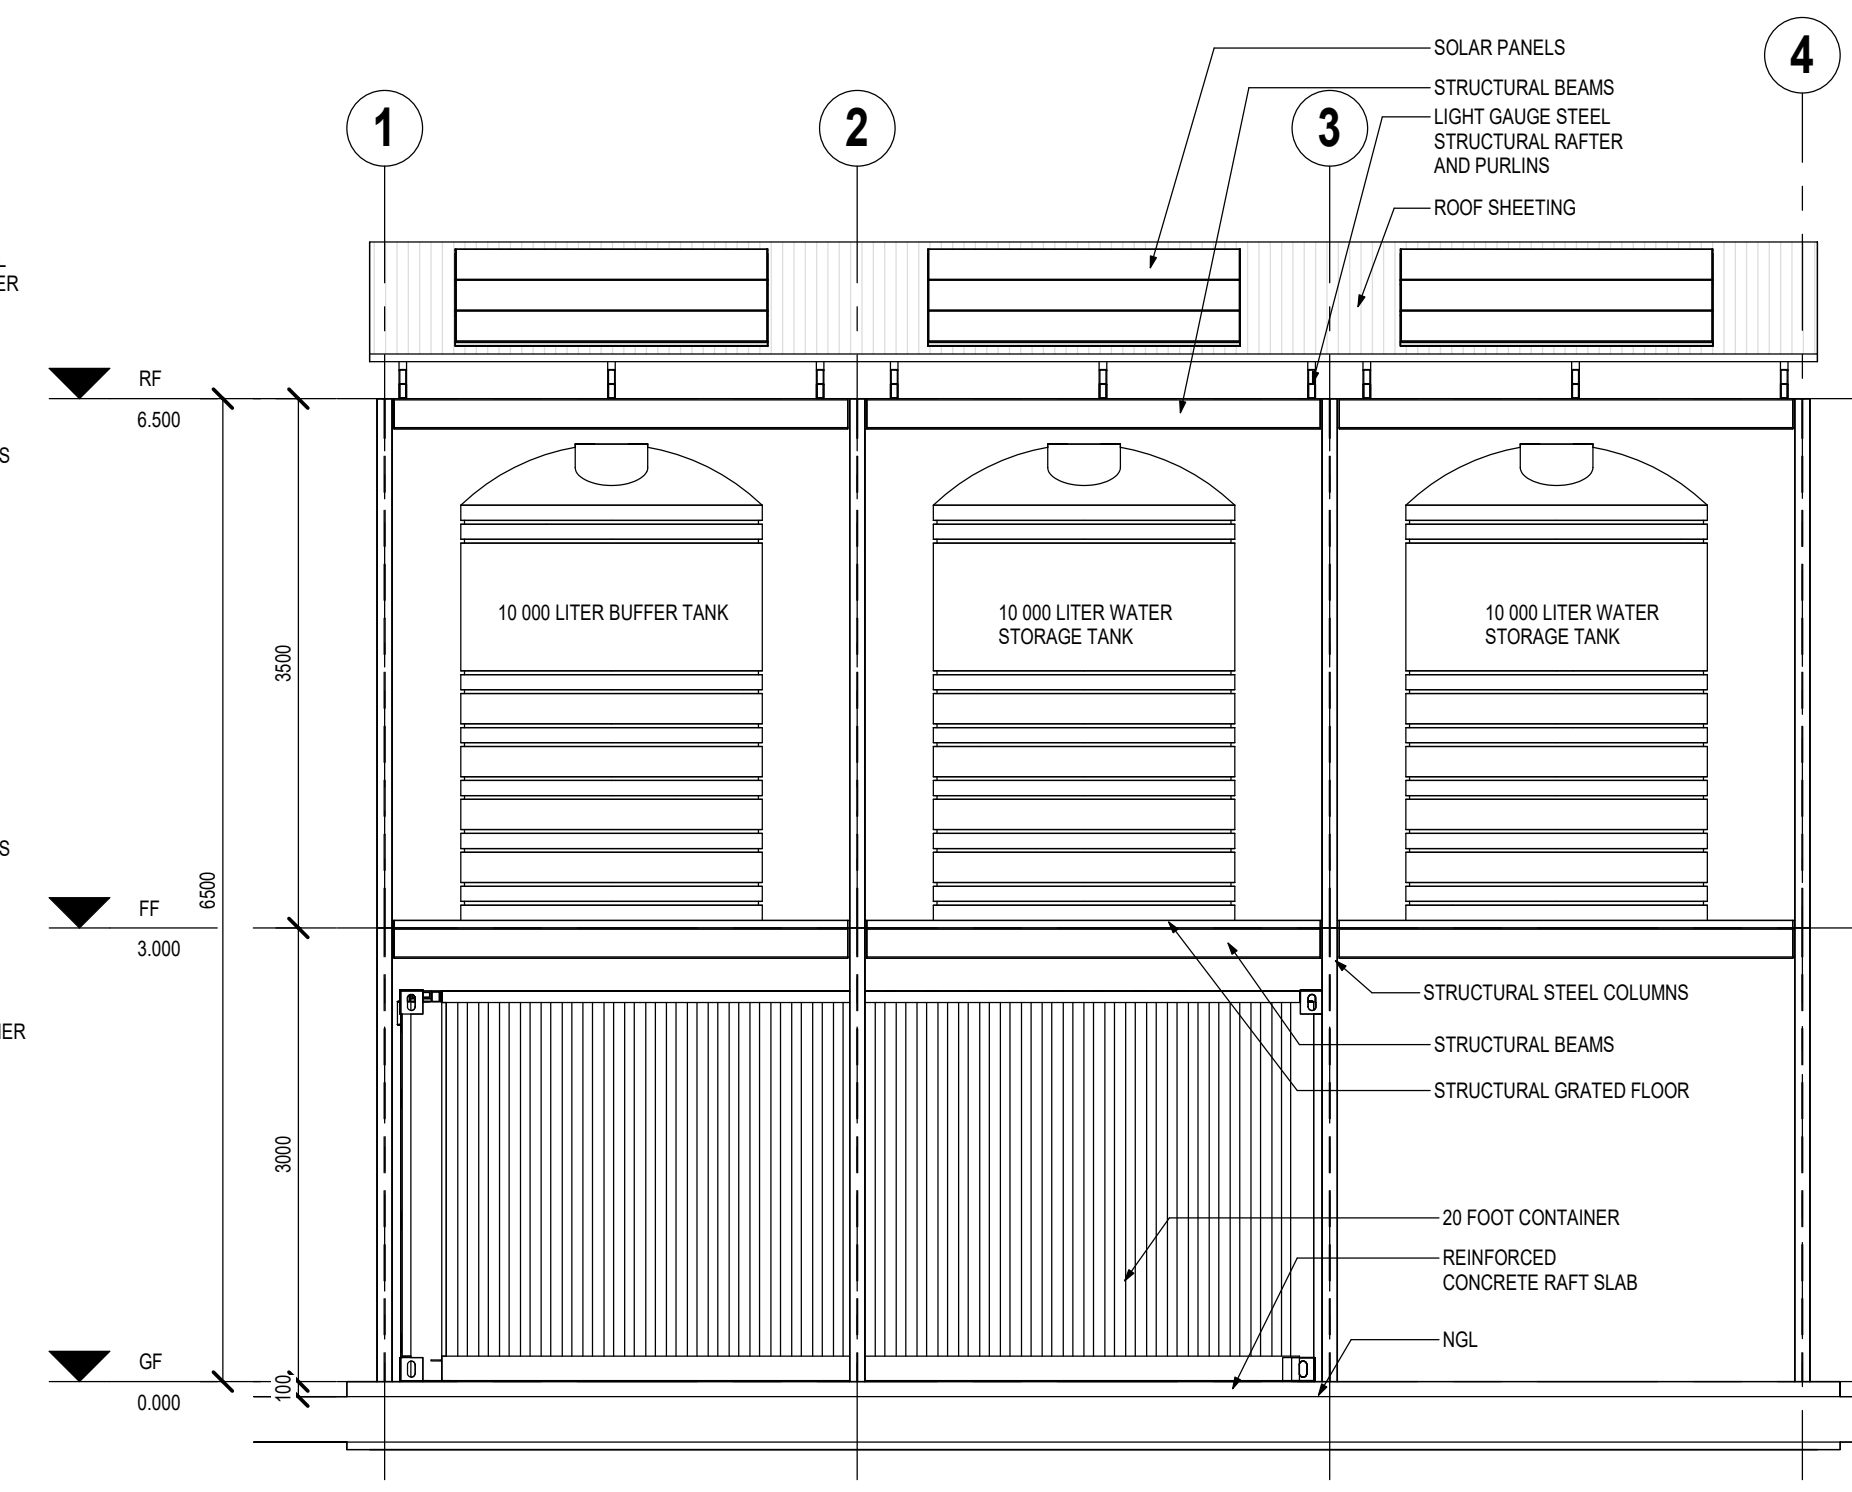


TYPICAL FRONT ELEVATION

Scale 1 : 50

DISCLAIMER

1. THE FOLLOWING DRAWINGS PROVIDED ARE HIGH LEVEL SWATH PLANS FOR THE PURPOSE OF INDICATING THE DIRECTION & PRELIMINARY PLANNING PURPOSES.
2. THE NUMBER OF TANKS SHOWN IS THE MAXIMUM NUMBER FOR THIS TYPOLOGY AND WILL BE ADJUSTED TO SUIT EACH SITE.
3. CONTAINER TYPE SHOWN IS FOR INDICATIVE PURPOSES ONLY. FINAL CONTAINER SIZE WILL BE DETERMINED DURING THE DESIGN STAGE.
4. THE DIMENSIONS IN THIS DRAWING AND FLOOR AREAS ARE APPROXIMATE AND NOT GUARANTEED.
5. SCALES ON THE PLANS SHOULD BE CONSIDERED AS NOT TO SCALE AND ARE FOR VISUAL REPRESENTATION ONLY. THESE DRAWINGS DO NOT REPRESENT DESIGN OR CONSTRUCTION DRAWINGS.
6. THESE DRAWINGS SHALL NOT BE USED FOR QUOTING, BIDDING, LEGAL OR CONSTRUCTION PURPOSES.

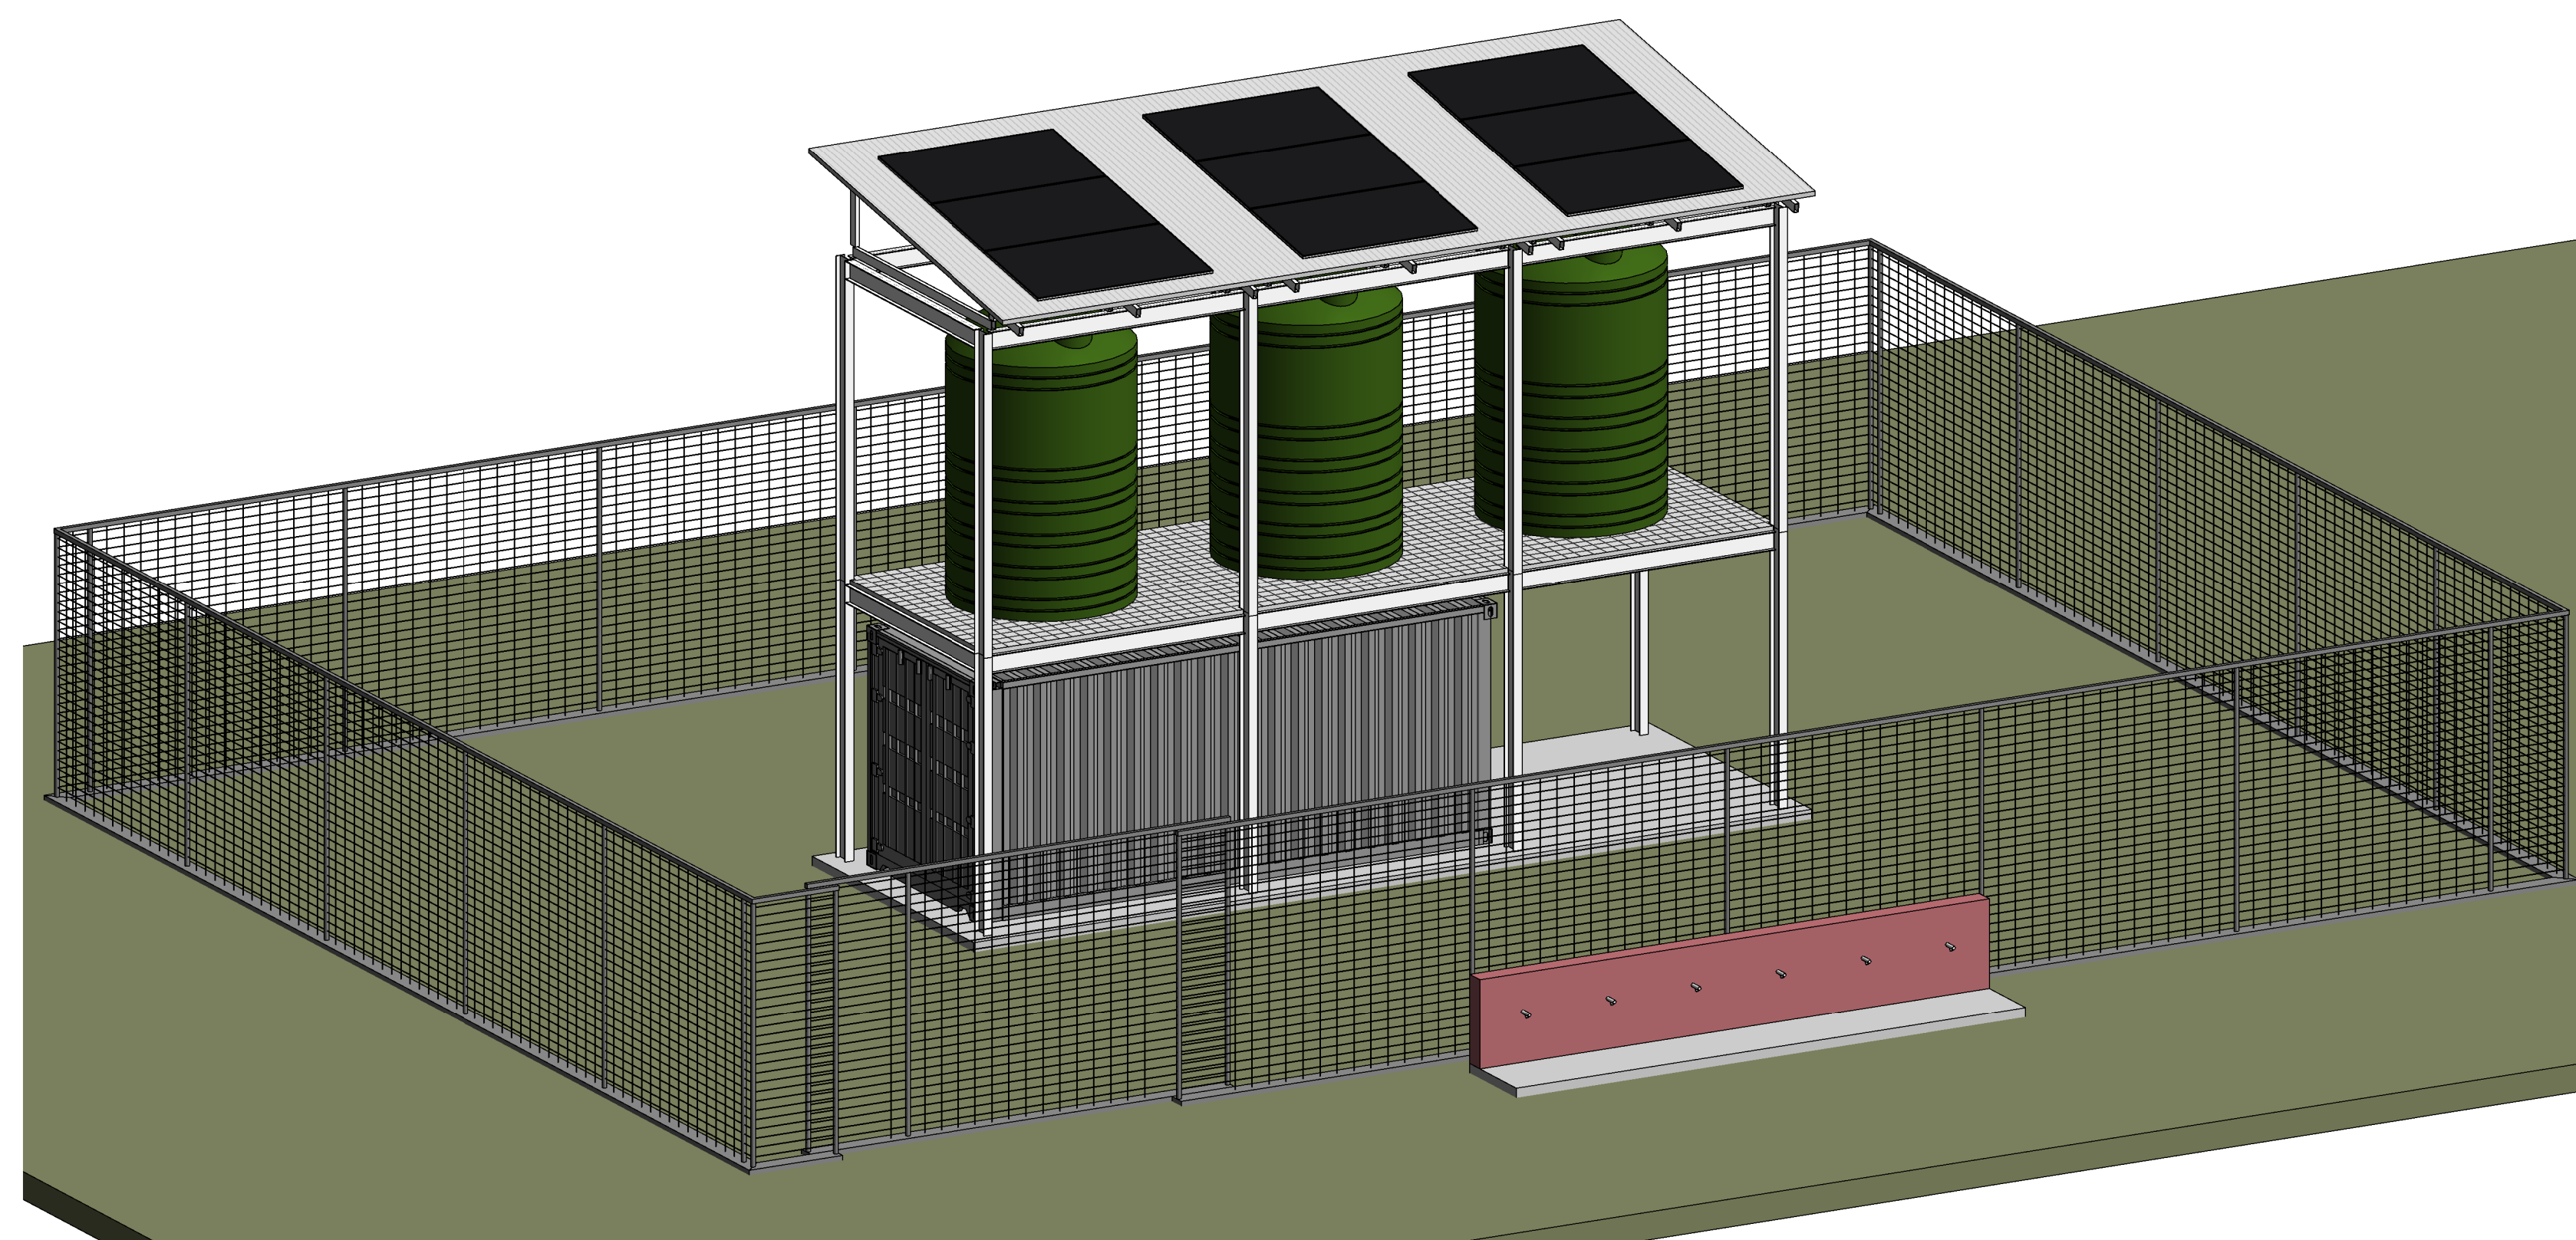


1. ALL LOCAL, NATIONAL, BY-LAWS & SANS CODE 10400 & SANS 10252 SHALL BE COMPLIED WITH.
2. SITE BOUNDARY PEGS OR CO-ORDINATES TO BE IDENTIFIED BEFORE COMMENCEMENT OF ANY WORK.
3. CONTRACTORS AND SUB CONTRACTORS TO CHECK ALL DIMENSIONS, LEVELS ETC. ON SITE PRIOR TO COMMENCEMENT OF WORK.
4. ALL LEVELS SHOWN ARE FINISHED LEVELS UNLESS OTHERWISE STATED.
5. ALL NEW WORK TO MATCH AND LINE UP WITH EXISTING.
6. NO DIMENSIONS TO BE SCALED, ONLY FIGURED DIMENSIONS TO BE USED AND LARGE SCALE DETAILS SUPERCEDE SMALL SCALE DRAWINGS.
7. ANY QUERIES OR DISCREPANCIES IN DIMENSIONS OR DETAIL ON THE DRAWINGS OR BETWEEN DRAWINGS AND SPECIFICATION TO BE REPORTED TO THE ARCHITECT FOR CLARIFICATION BEFORE RELEVANT MATERIALS ARE ORDERED OR WORK PUT IN HAND.
8. THE INFORMATION ON THIS DRAWING IS THE PROPERTY OF RAND WATER AND IS COPYRIGHT.
9. ALL WALL OPENINGS IE: DOORS, WINDOWS ETC. TO HAVE PRE-STRESSED CONCRETE LINTELS OVER UNLESS OTHERWISE DETAILED.
10. ALL ELECTRICAL WORK TO BE DONE BY A CONTRACTOR REGISTERED WITH THE ELECTRICAL CONTRACTING BOARD AND TO BE IN ACCORDANCE WITH SANS 1041-2 AND RAND WATER ELECTRICAL SPECIFICATION RW-J0323-A5-S00.
11. A CERTIFICATE OF COMPLIANCE BY AN ACCREDITED PERSON TO BE PROVIDED FOR THE INSTALLATION.
12. CONTRACTOR TO ALLOW FOR TESTING & INSPECTION OF THE EXISTING ELECTRICAL INSTALLATION AS REQUIRED FOR A CERTIFICATE OF COMPLIANCE AND PROVIDE DEFECTS LIST IF ANY.

[illegible]

NUMBER	TITLE
SAM EAM 00003	GENERAL ELECTRICAL SP&L SPECIFICATION



()

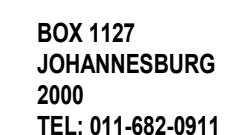


SAP No	P ****	CHECKED	****	
NETWORK No	4****	APPROVED		
CONTRACT No	*****	LEAD ARCH.	G MOTSWAI	
DESIGNED BY	****	REG No.	24751157	Pr. Arch
DRAWN BY	NDM	DATE		
DATE		SECTION HEAD	C TUMBARE	

PLANS, ELEVATIONS AND 3D MODEL

STATION		WKS										DOC. TYPE			S	
V	G		0	0	U	Y	A						D	A	G	A
SCALE: AS SHOWN															REVISION	
A1				RA XXXXX / 200												

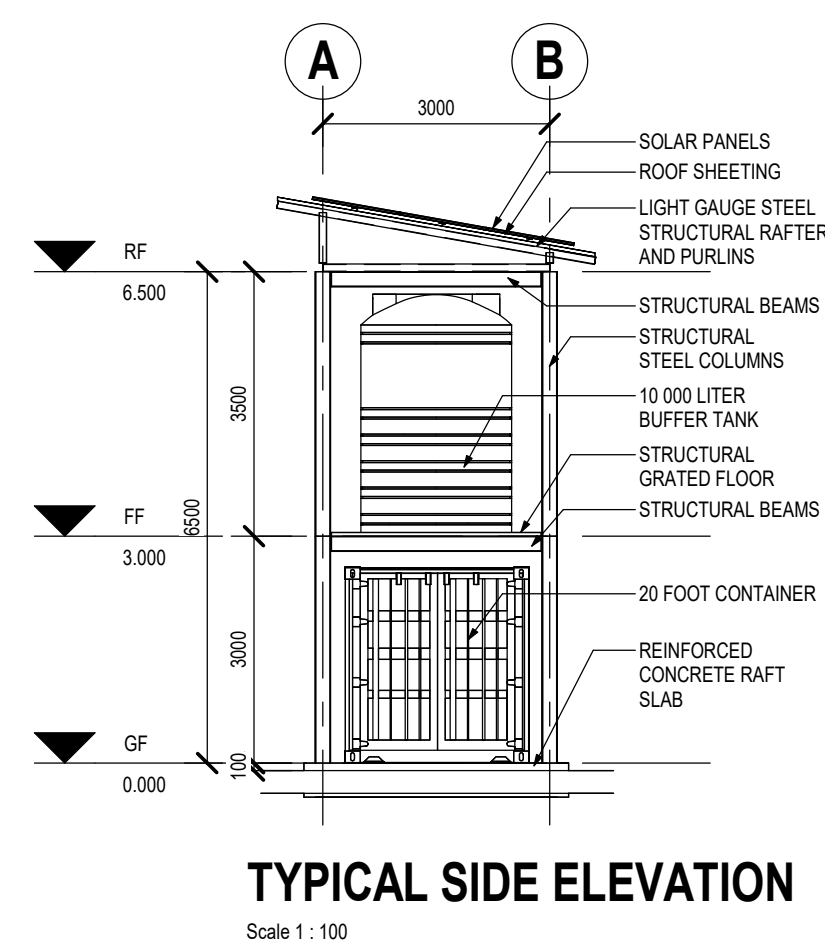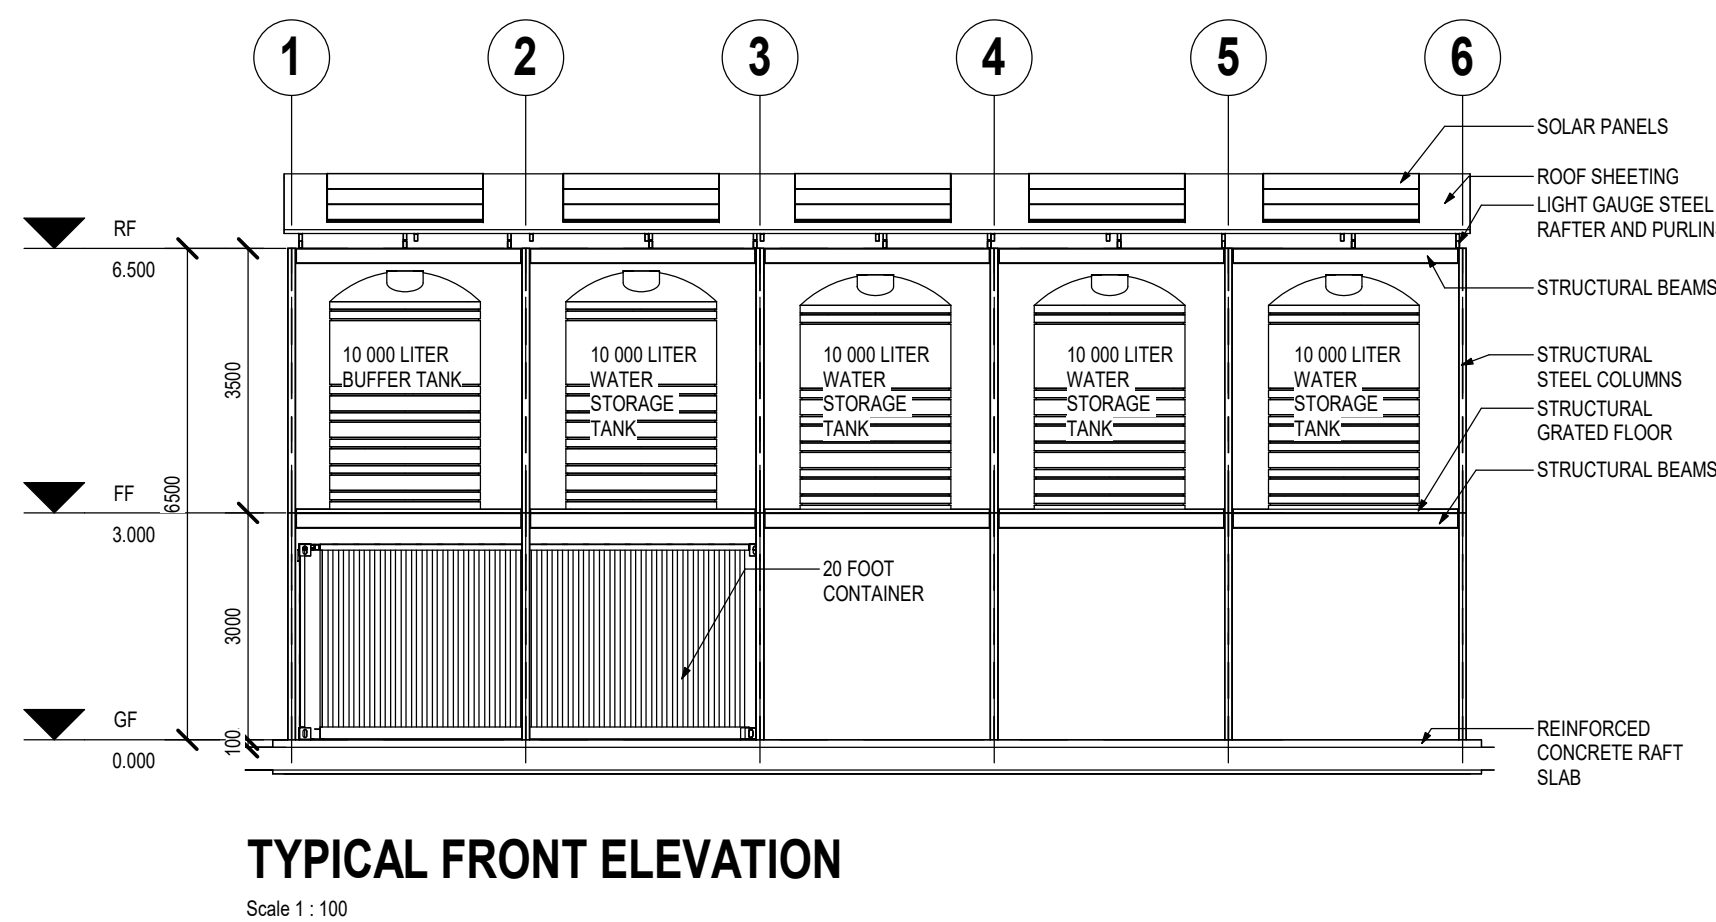

1. THE FOLLOWING DRAWINGS PROVIDED ARE HIGH LEVEL SKETCH PLANS FOR THE PURPOSE OF INDICATING THE DESIGN INTENT & PRELIMINARY PLANNING PURPOSES.
2. THE NUMBER OF TANKS SHOWN IS THE MAXIMUM NUMBER FOR THIS TYPOLOGY AND WILL BE ADJUSTED TO SUIT EACH SITE.
3. CONTAINER TYPE SHOWN IS FOR INDICATIVE PURPOSES ONLY. FINAL CONTAINER SIZE WILL BE DETERMINED DURING THE DESIGN STAGE.
4. THE DIMENSIONS IN THIS DRAWING AND FLOOR AREAS ARE APPROXIMATE AND NOT GUARANTEED.
5. SCALE(S) ON THIS PLAN SHOULD BE CONSIDERED AS NOT TO SCALE AND ARE FOR VISUAL REPRESENTATION ONLY. THESE DRAWINGS DO NOT REPRESENT DESIGN OR CONSTRUCTION DRAWINGS.
7. THESE DRAWINGS SHALL NOT BE USED FOR QUOTING, BIDDING, LEGAL OR CONSTRUCTION PURPOSES.

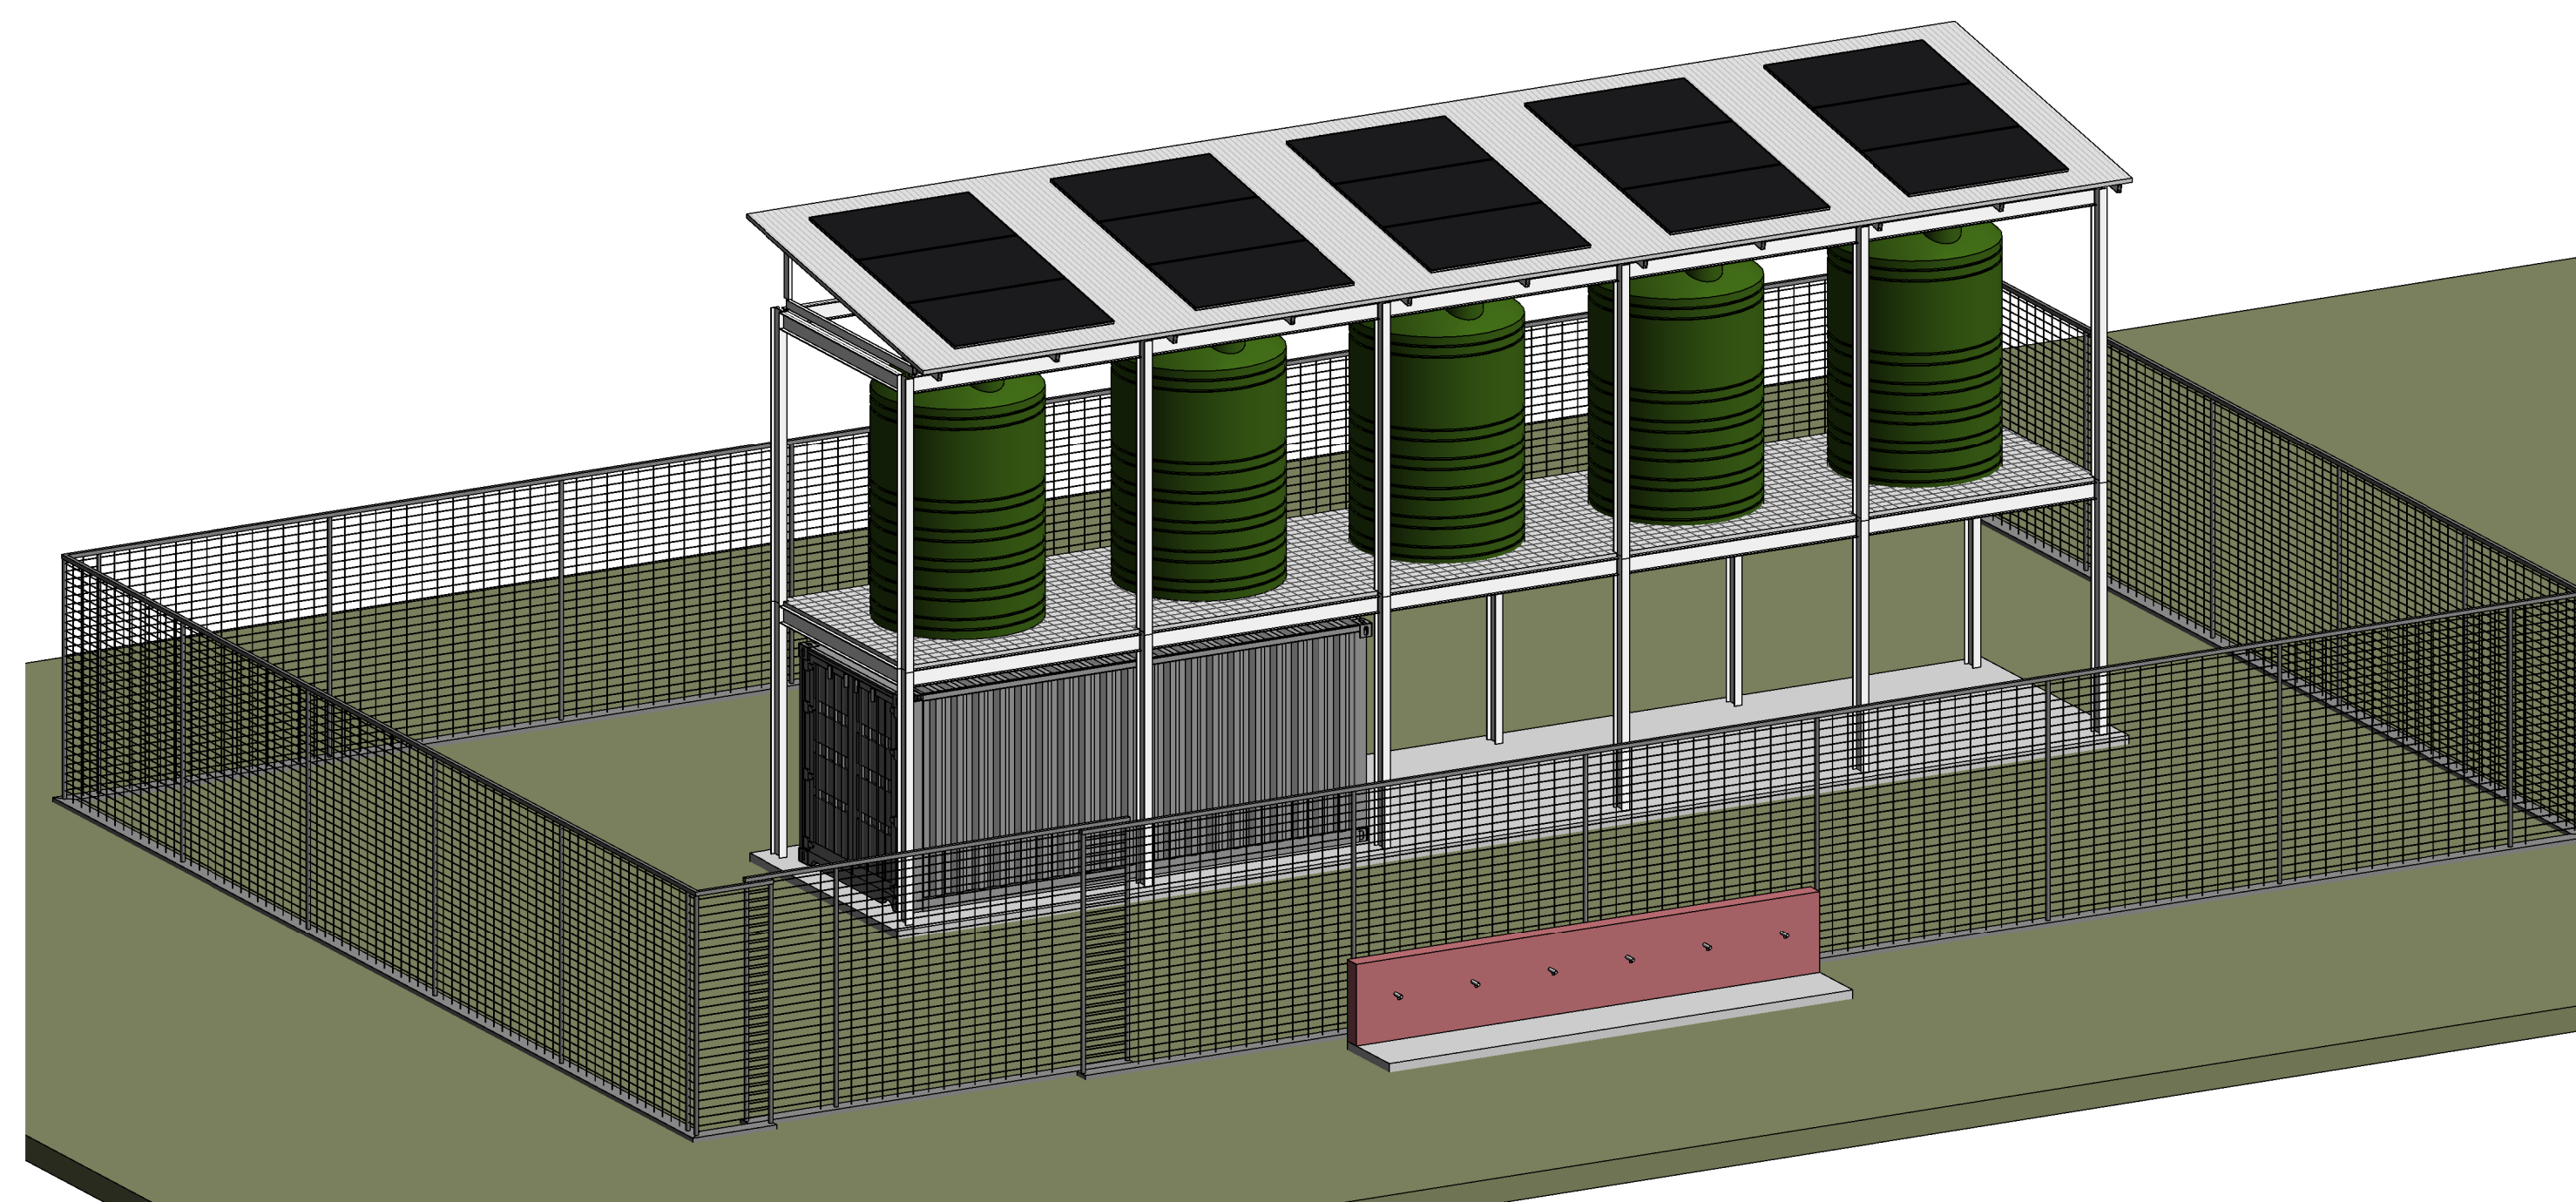

NOTES:

1. ALL LOCAL NATIONAL BY-LAWS & SANS CODE 10400 & SANS 10252 SHALL BE COMPLIED WITH.
2. SITE BOUNDARY PEGS OR CO-ORDINATES TO BE IDENTIFIED BEFORE COMMENCEMENT OF ANY WORK.
3. CONTRACTORS AND SUB CONTRACTORS TO CHECK ALL DIMENSIONS LEVELS ETC. ON SITE PRIOR TO COMMENCEMENT OF WORK.
4. ALL LEVELS SHOWN ARE FINISHED LEVELS UNLESS OTHERWISE STATED.
5. ALL NEW WORK TO MATCH AND LINE UP WITH EXISTING.
6. NO DIMENSIONS TO BE SCALED, ONLY FIGURED DIMENSIONS TO BE USED AND LARGE SCALE DETAILS SUPERCEDE SMALL SCALE DRAWINGS.
7. ANY QUERIES OR DISCREPANCIES IN DIMENSIONS OR DETAIL ON THE DRAWINGS OR BETWEEN DRAWINGS AND SPECIFICATION TO BE REPORTED TO THE ARCHITECT FOR CLARIFICATION BEFORE RELEVANT MATERIALS ARE ORDERED OR WORK PUT IN HAND.
8. THE INFORMATION ON THIS DRAWING IS THE PROPERTY OF RAND WATER AND CORP.
9. ALL WALL OPENINGS IE: DOORS, WINDOWS ETC. TO HAVE PRE-STRESSED CONCRETE LINTELS OVER UNLESS OTHERWISE DETAILED.
10. ALL ELECTRICAL WORK TO BE DONE BY A CONTRACTOR REGISTERED WITH THE ELECTRICAL CONTRACTING BOARD AND TO BE IN ACCORDANCE WITH SANS 1012-1 AND RAND WATER ELECTRICAL SPECIFICATION RW-00320-AS-500.
11. A CERTIFICATE OF COMPLIANCE BY AN ACCREDITED PERSON TO BE PROVIDED FOR THE INSTALLATION.
CONTRACTOR TO ALLOW FOR TESTING & INSPECTION OF THE EXISTING ELECTRICAL INSTALLATION AS REQUIRED FOR A CERTIFICATE OF COMPLIANCE AND PROVIDE EFFECTS LIST IF ANY.

REVISIONS

[illegible]

REFERENCE DRAWINGS

REFERENCE DRAWINGS	
NUMBER	TITLE
SAM EAM 00003	GENERAL ELECTRICAL SP&L SPECIFICATION

FOR INFORMATION PURPOSES



BOX 1127
JOHANNESBURG
2000
TEL: 011-682-0911

© RAND WATER 2004 All Rights Reserved

SAP No	P ****	CHECKED	****	
NETWORK No	4****	APPROVED		
DESIGNED BY	****	LEAD ARCH.	G MOTSWAI	
CONTRACT NO	****	REG No.	24751157	Pr. Arch
DRAWN BY	NDM	DATE		
DATE		SECTION HEAD	C. LUMBARE	

VARIOUS SITES


TYPICAL LAYOUT TYPE 3

NATIONAL BOREHOLES PROJECT

PLANS, ELEVATIONS AND 3D MODEL


STATION			WKS										DOC. TYPE		
V	G		0	0	U	Y	A						D	A	G
SCALE: AS SHOWN													REVISION		

A1 RA XXXXX / 300

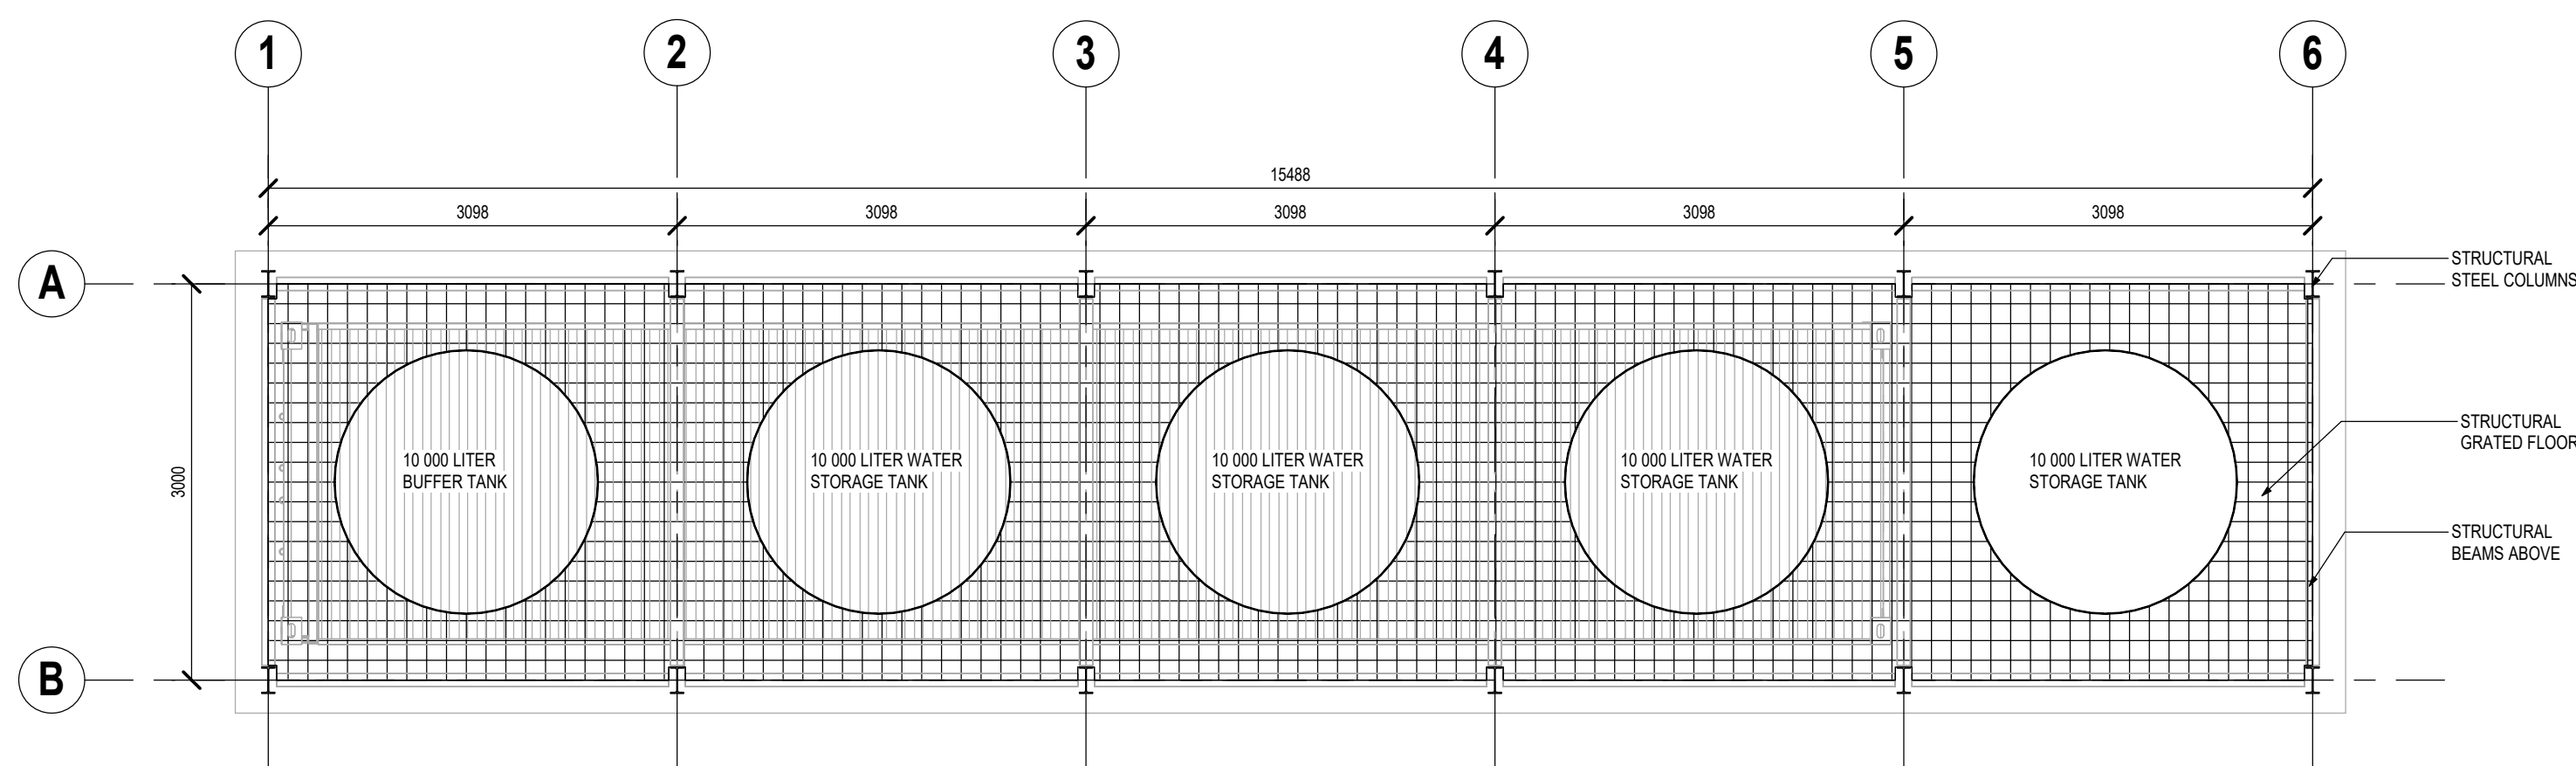


FF PLAN

Scale 1 : 50

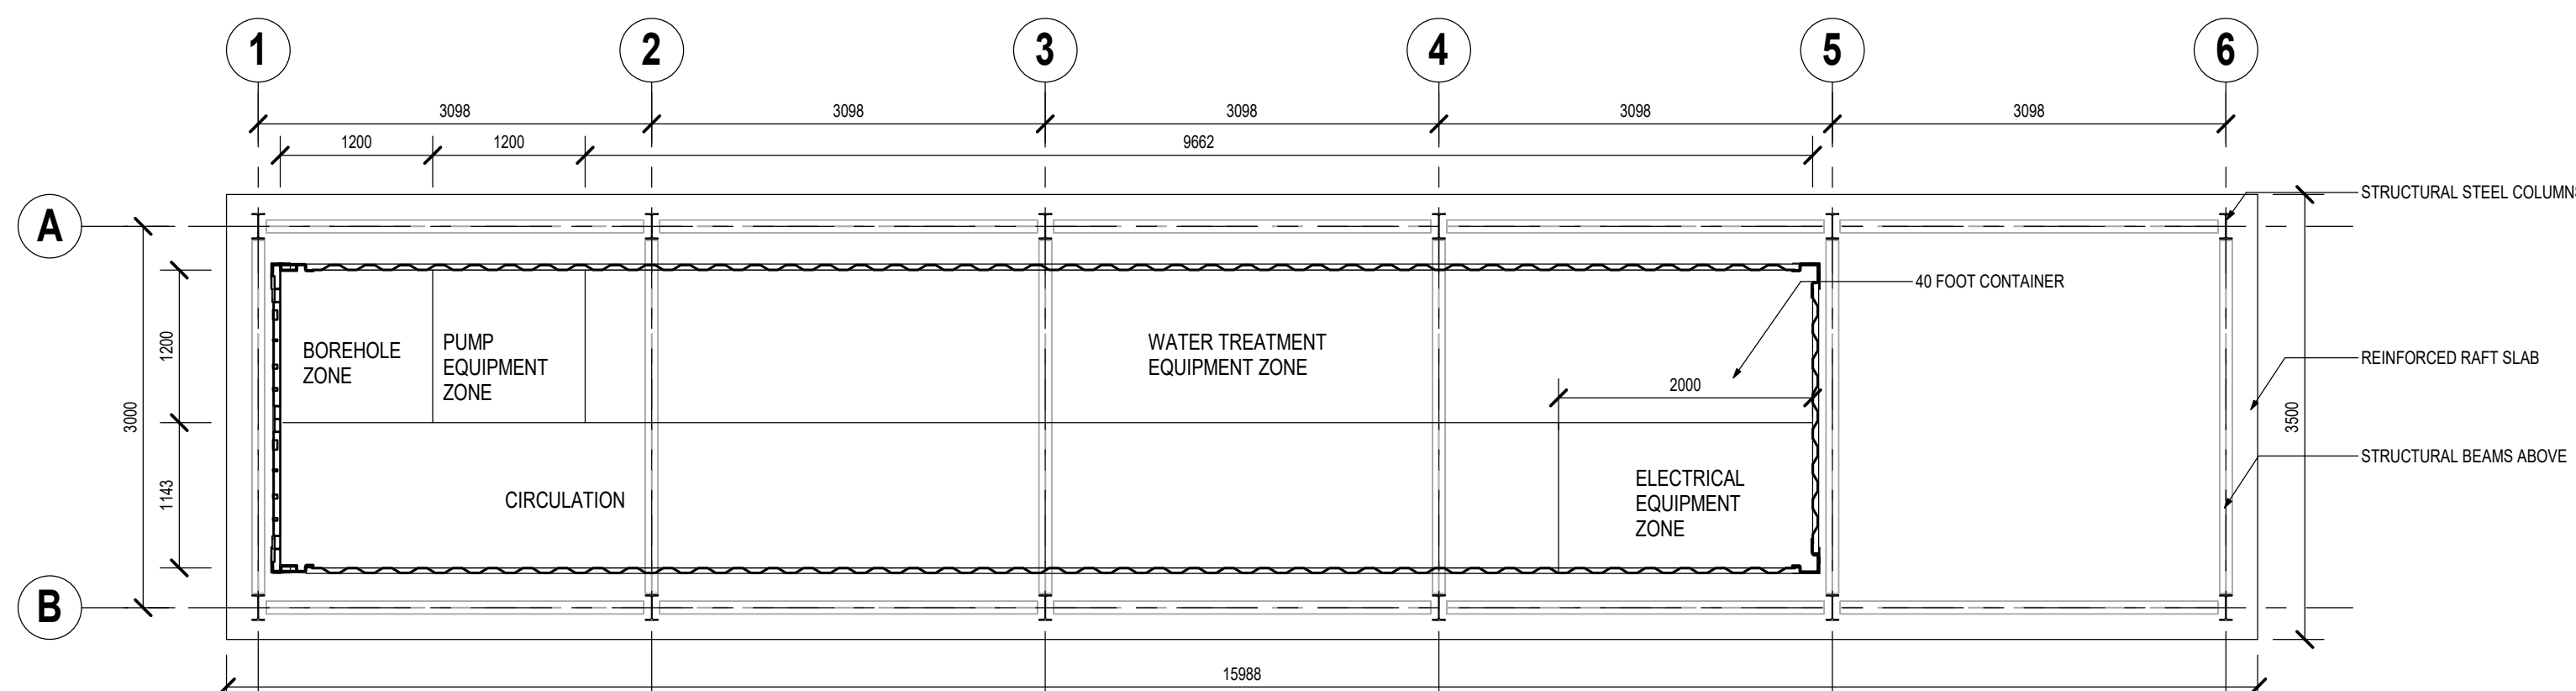


GF PLAN

Scale 1 : 50

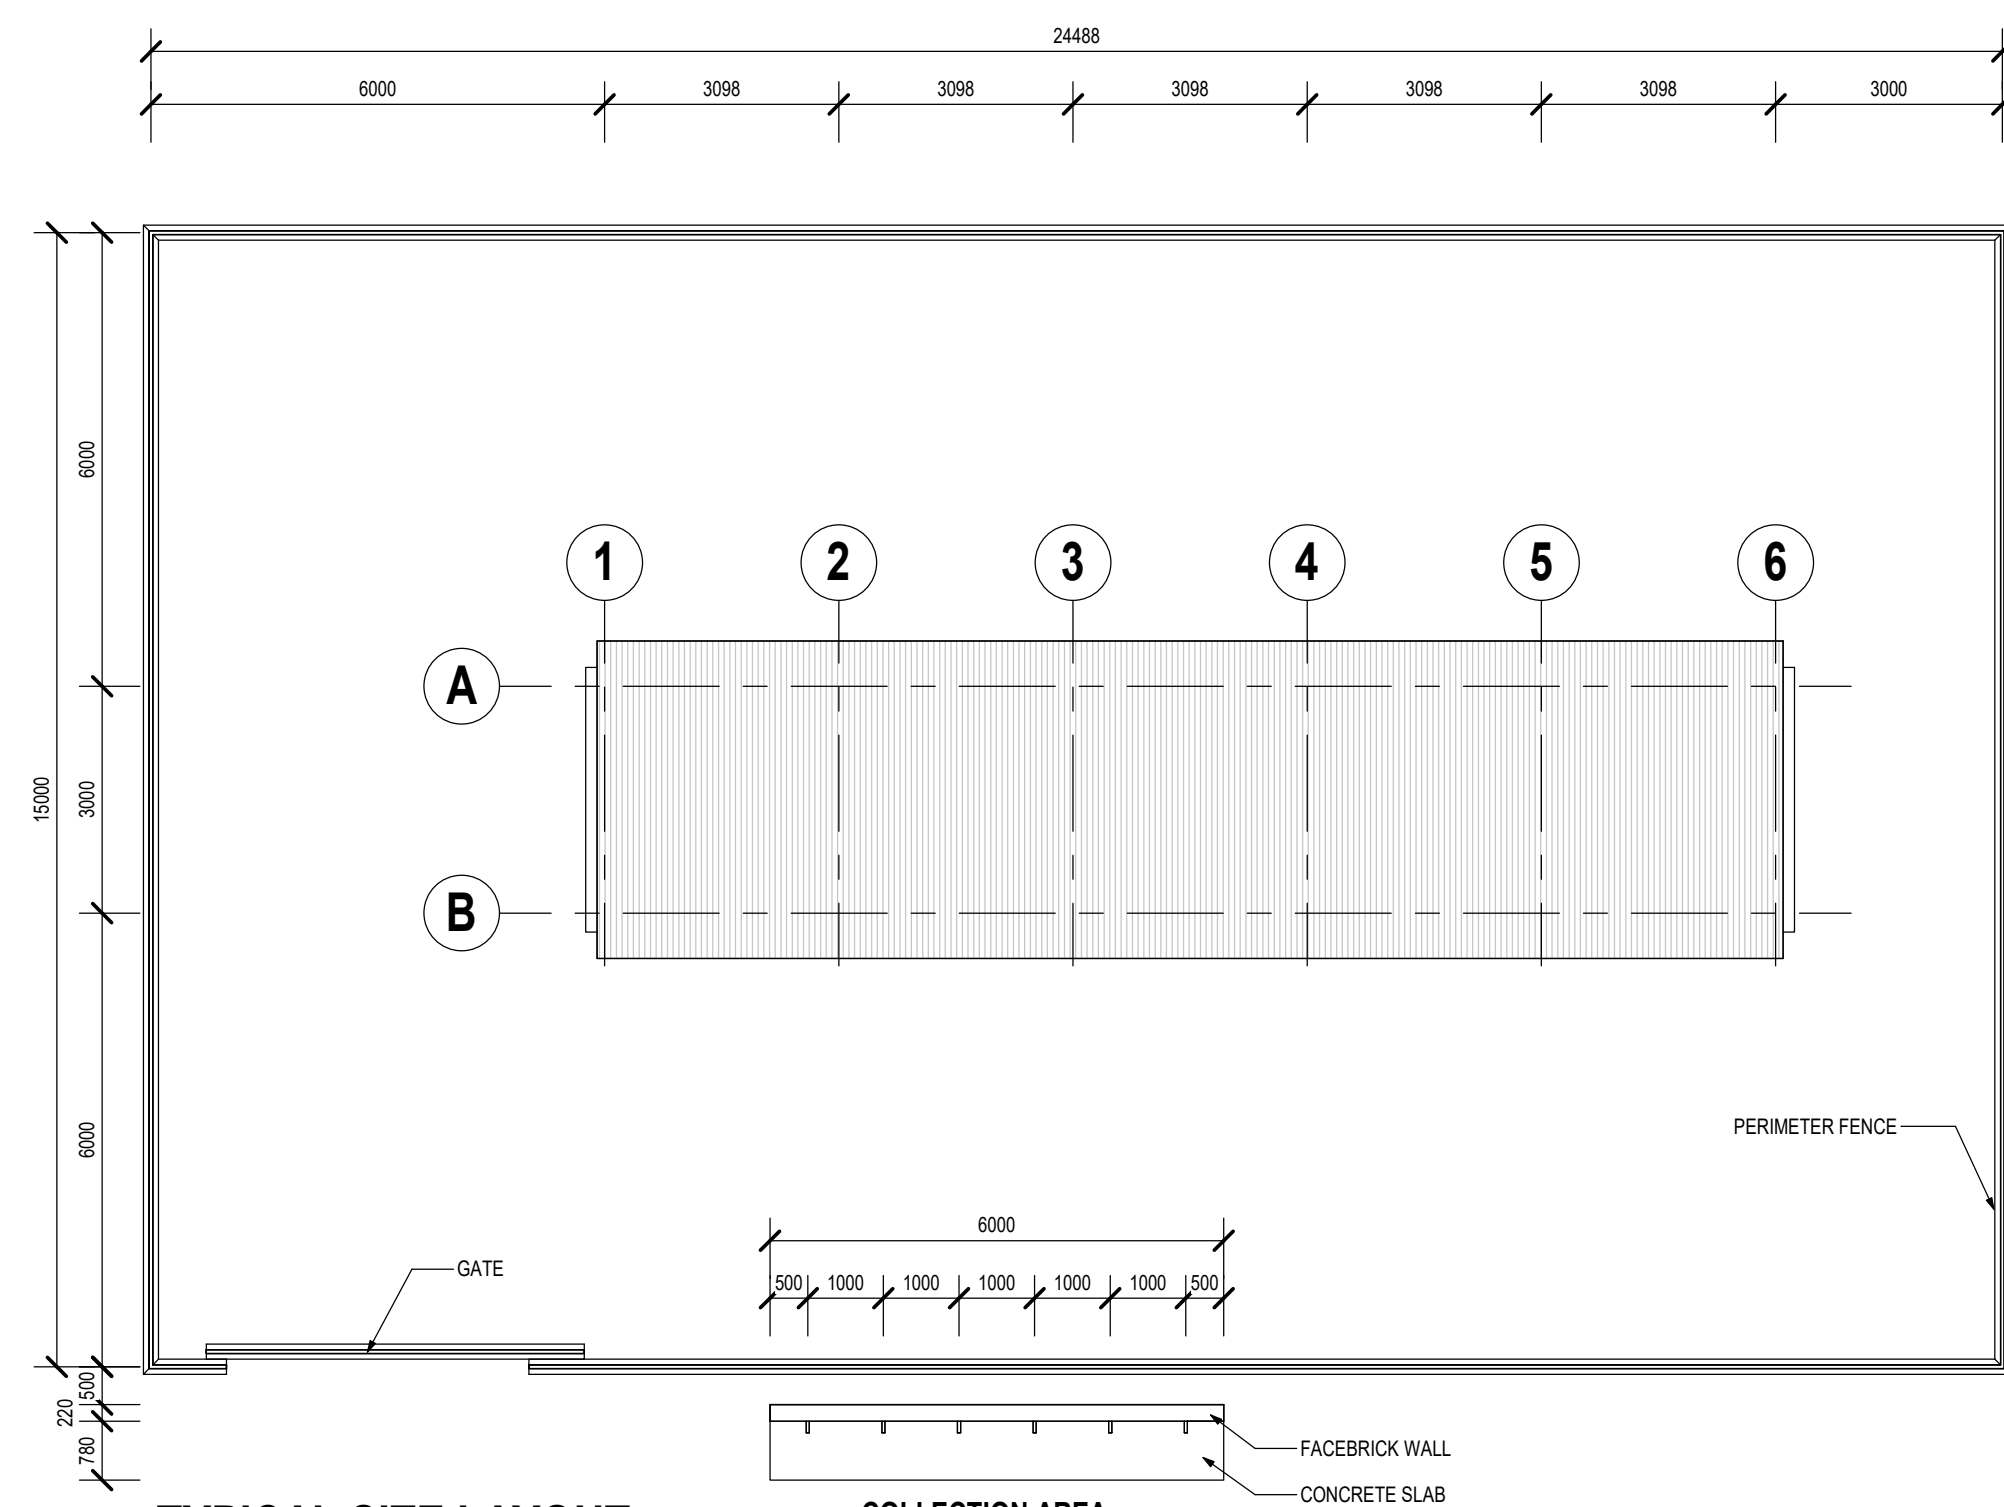


TYPICAL SITE LAYOUT

Scale 1 : 100

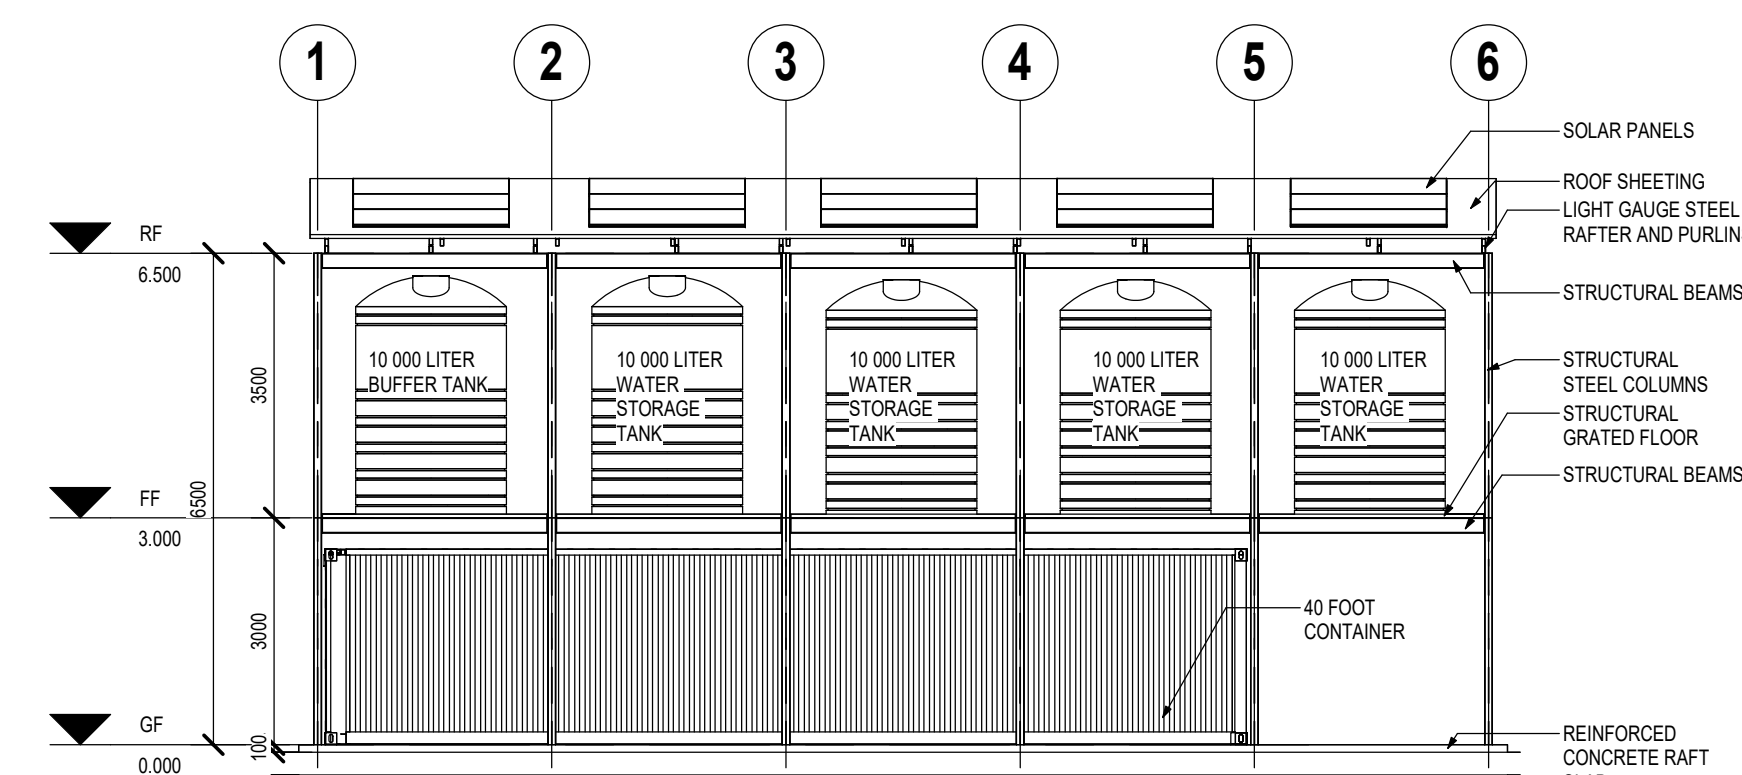

TYPICAL FRONT ELEVATION

Scale 1 : 100

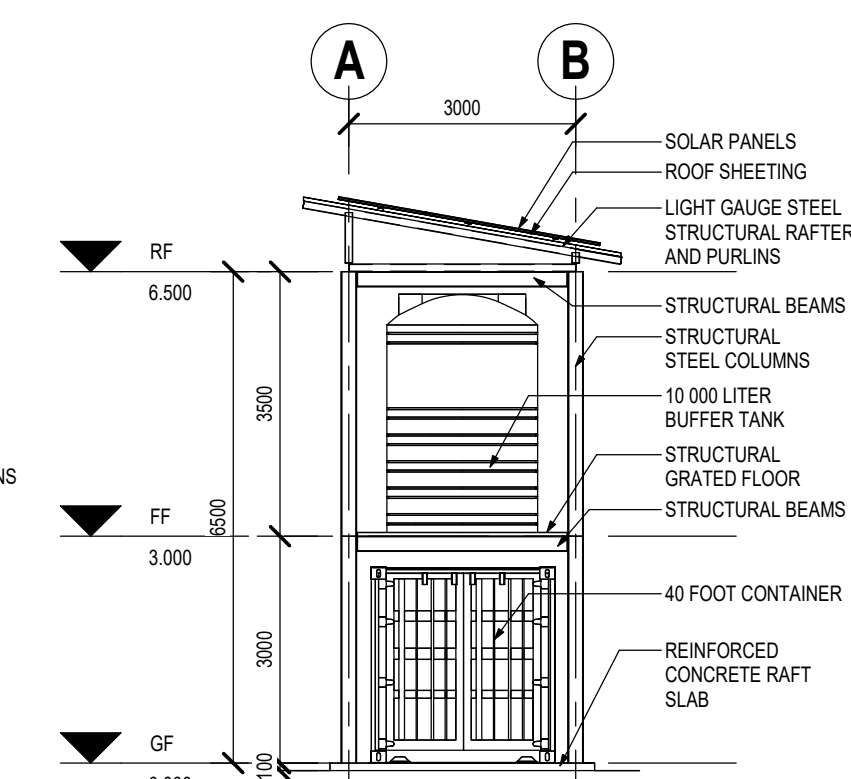

TYPICAL SIDE ELEVATION

Scale 1 : 100

DISCLAIMER

1. THE FOLLOWING DRAWINGS PROVIDED ARE HIGH LEVEL SKETCH PLANS FOR THE PURPOSE OF INDICATING THE DESIGN INTENT & PRELIMINARY PLANNING PURPOSES.
2. THE NUMBER OF TANKS SHOWN IS THE MAXIMUM NUMBER FOR THIS TYPOLOGY AND WILL BE ADJUSTED TO SUIT EACH SITE.
3. CONTAINER TYPE SHOWN IS FOR INDICATIVE PURPOSES ONLY. FINAL CONTAINER SIZE WILL BE DETERMINED DURING THE DESIGN STAGE.
4. THE DIMENSIONS IN THIS DRAWING AND FLOOR AREAS ARE APPROXIMATE AND NOT GUARANTEED.
5. SCALES ON THE PLANS SHOULD BE CONSIDERED AS NOT TO SCALE AND ARE FOR VISUAL REPRESENTATION ONLY. THESE DRAWINGS DO NOT REPRESENT DESIGN OR CONSTRUCTION DRAWINGS.
7. THESE DRAWINGS SHALL NOT BE USED FOR QUOTING, BIDDING, LEAD OR CONSTRUCTION PURPOSES.

