

NOTAS - NOTES

THIS DRAWING IS TO BE READ IN CONJUNCTION WITH ALL RELEVANT ARCHITECT'S, ENGINEERS AND OTHERS SPECIFICATION DRAWINGS, DETAILS AND SPECIFICATIONS. ONLY WRITTEN DIMENSIONS & LETTERS ARE TO BE USED. THIS DRAWING SHOULD NOT BE COPIED OR BE USED FOR ANY PURPOSES WITHOUT THE WRITTEN PERMISSION OF THE ENGINEER. ANY DISCREPANCIES EXIST BETWEEN DRAWING DETAILS AND THE SPECIFICATION. THE CONTRACTOR SHALL COMPLY WITH ALL RELEVANT SOUTH AFRICAN STANDARDS AND STANDARDS OF PRACTICE AND REGULATIONS WITH RESPECT TO CONSTRUCTION AND SAFETY REGULATIONS.

REVISION SCHEDULE			
NO	WORKS DESCRIPTION	DATE	HAND T.
0	ISSUED FOR CLIENT APPROVAL	18/03/17	MM
1	ISSUED FOR CLIENT APPROVAL	18/03/17	MM
1	ISSUED FOR CONSTRUCTION	20/03/17	MM

CLIENT APPROVAL	
NAME	
CAPACITY	
SIGNATURE	
DATE	

CLIENT

Studio SABC
Technology Engineering

PRINCIPAL AGENT

SRSAQS
Quantity Surveyors (Pty) Ltd

DISCIPLINE ARCHITECTURE

PROJECT NAME

SABS RADIO PARK ENGINEERING

DRAWING TITLE


GENERATOR STEEL FRAMED CANOPY - PARKING

PROJECT # DATE PROJECT NAME


SABCLIPS 10/09/19 30/09/19

DRAWING NUMBER AS SHOWN T/M


ARC-004 REGION 2

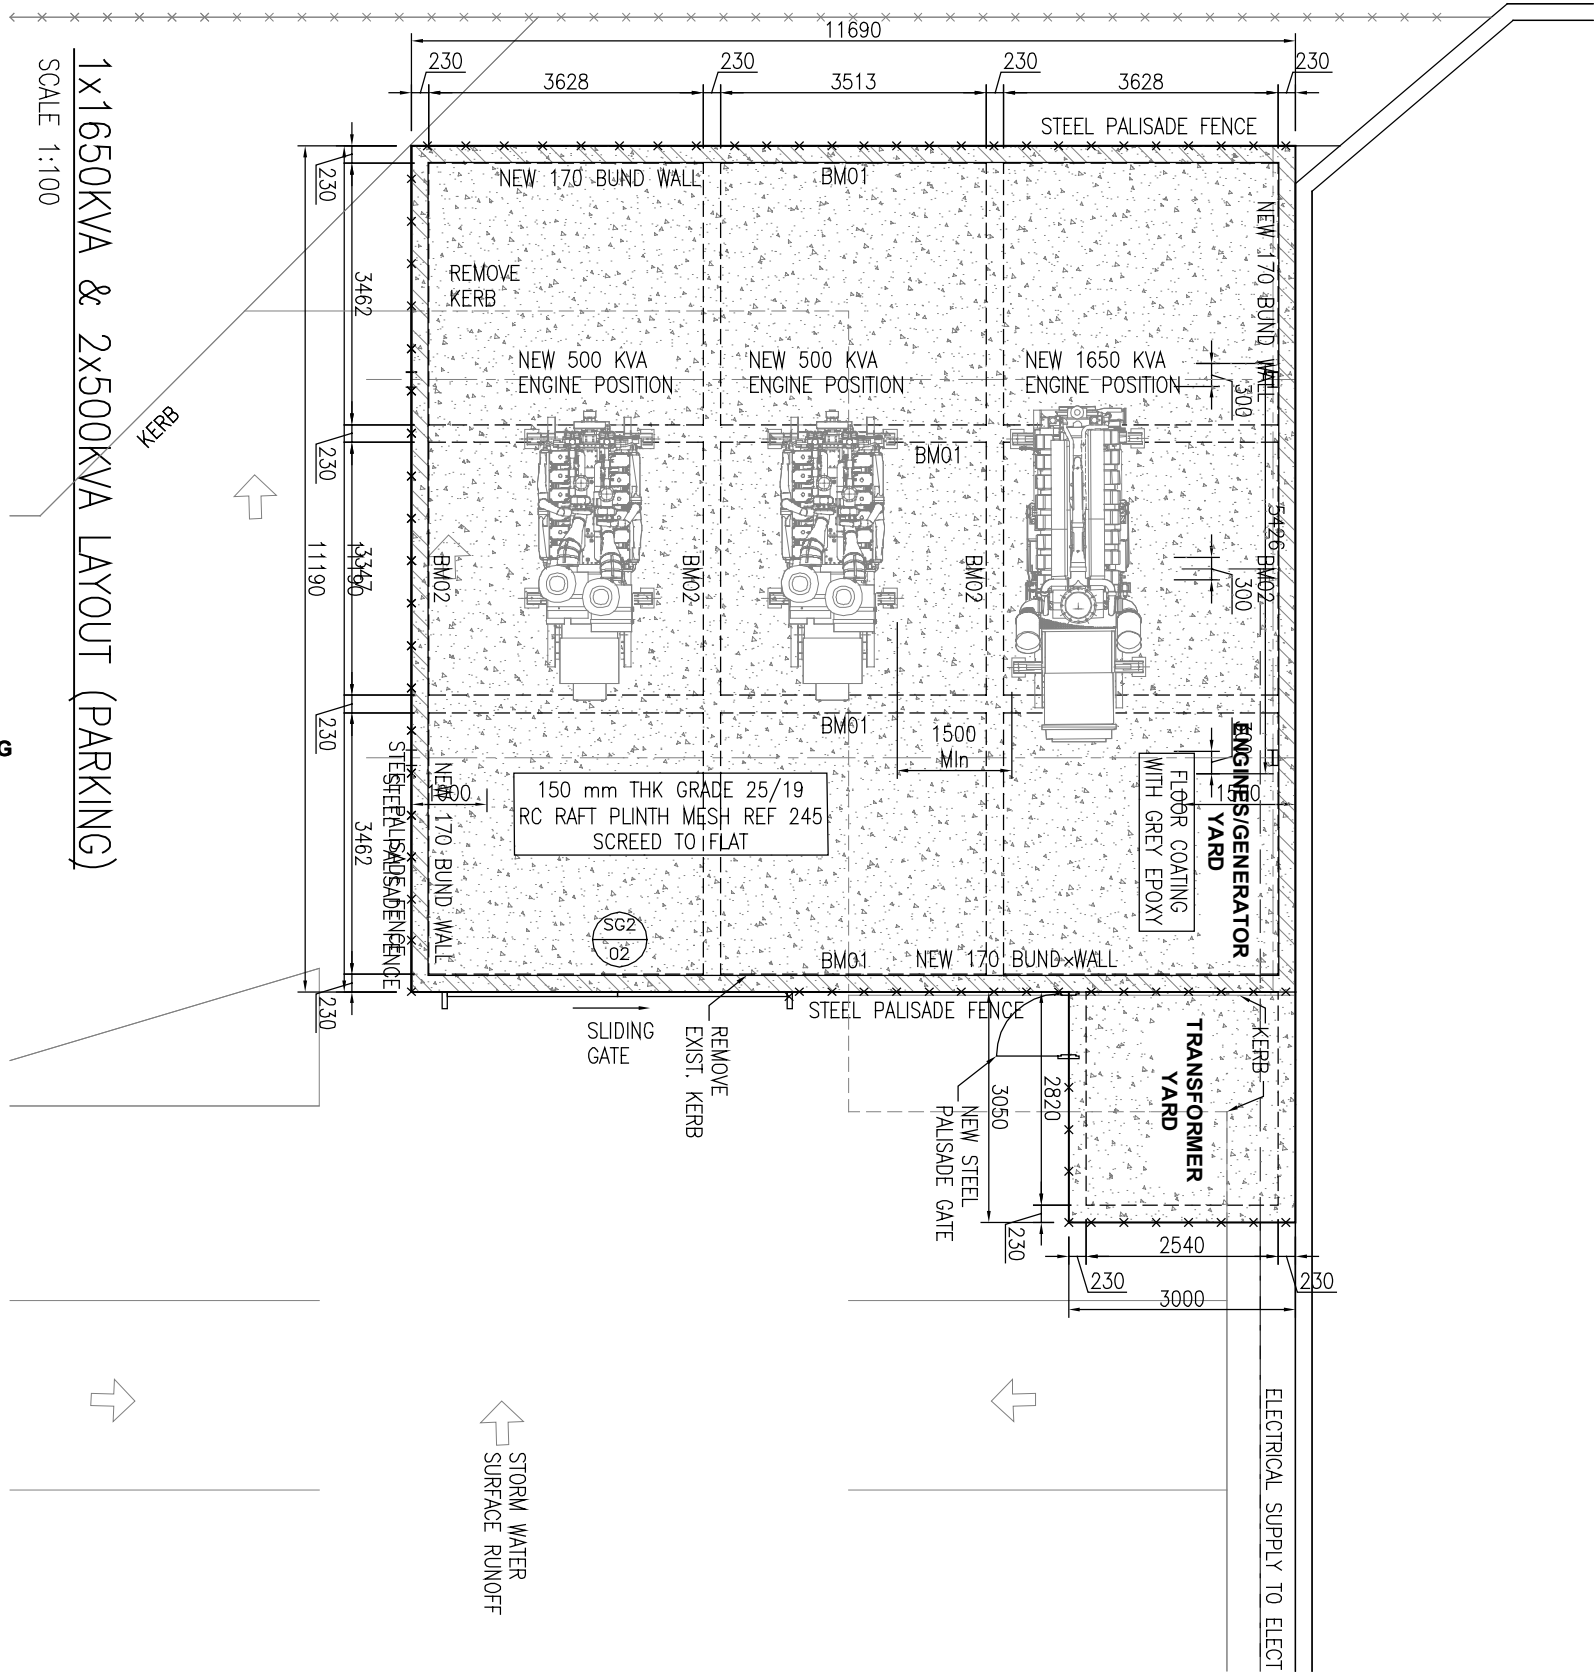

1x1650KVA & 2x500KVA LAYOUT (PARKING)
SCALE 1:100

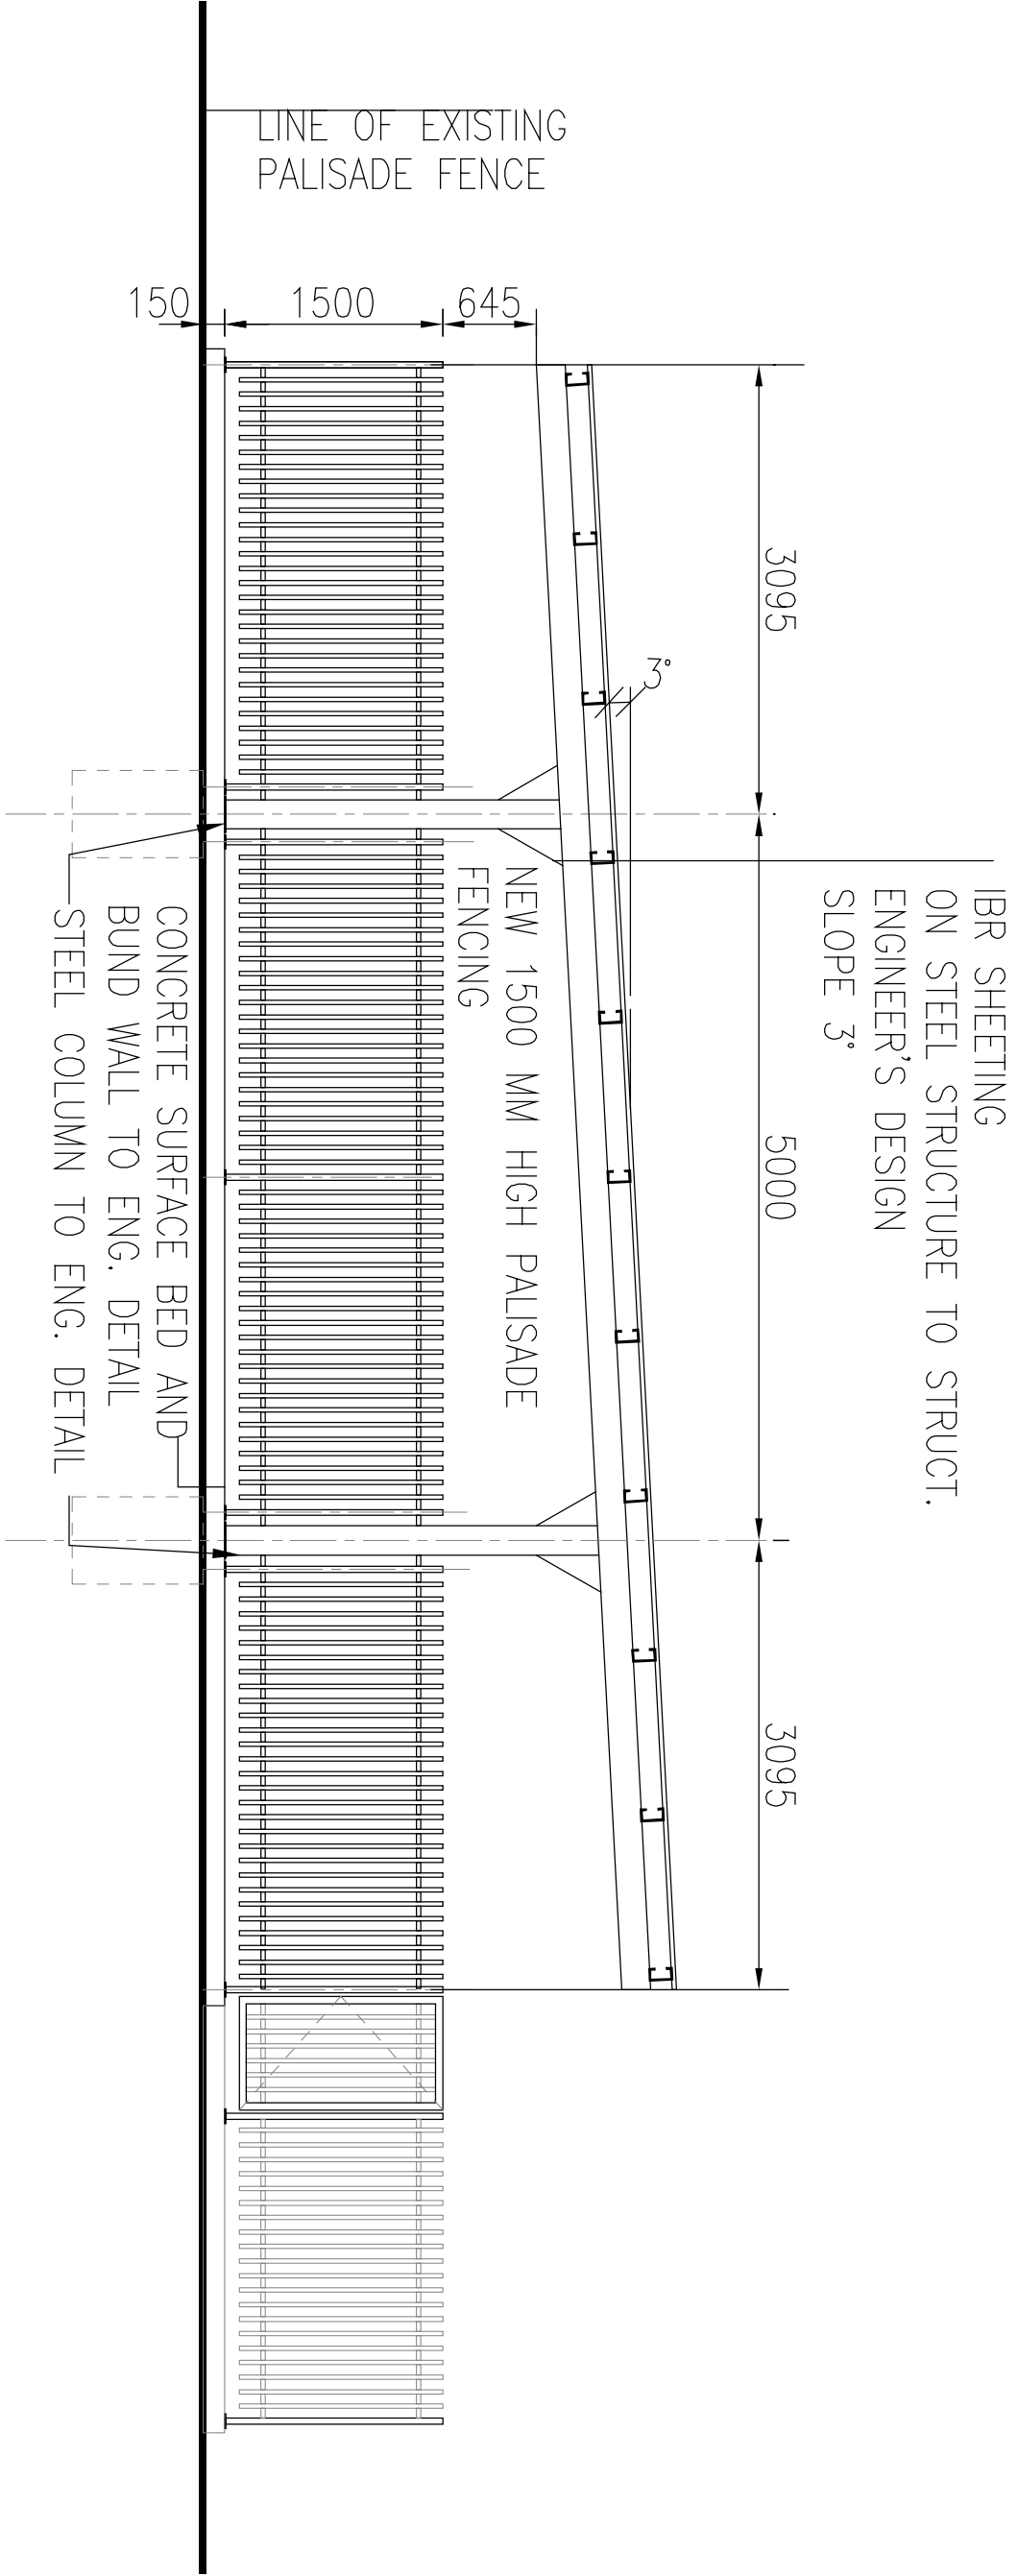

STEEL FRAMED CANOPY – SIDE ELEVATION (PARKING)
SCALE 1:50

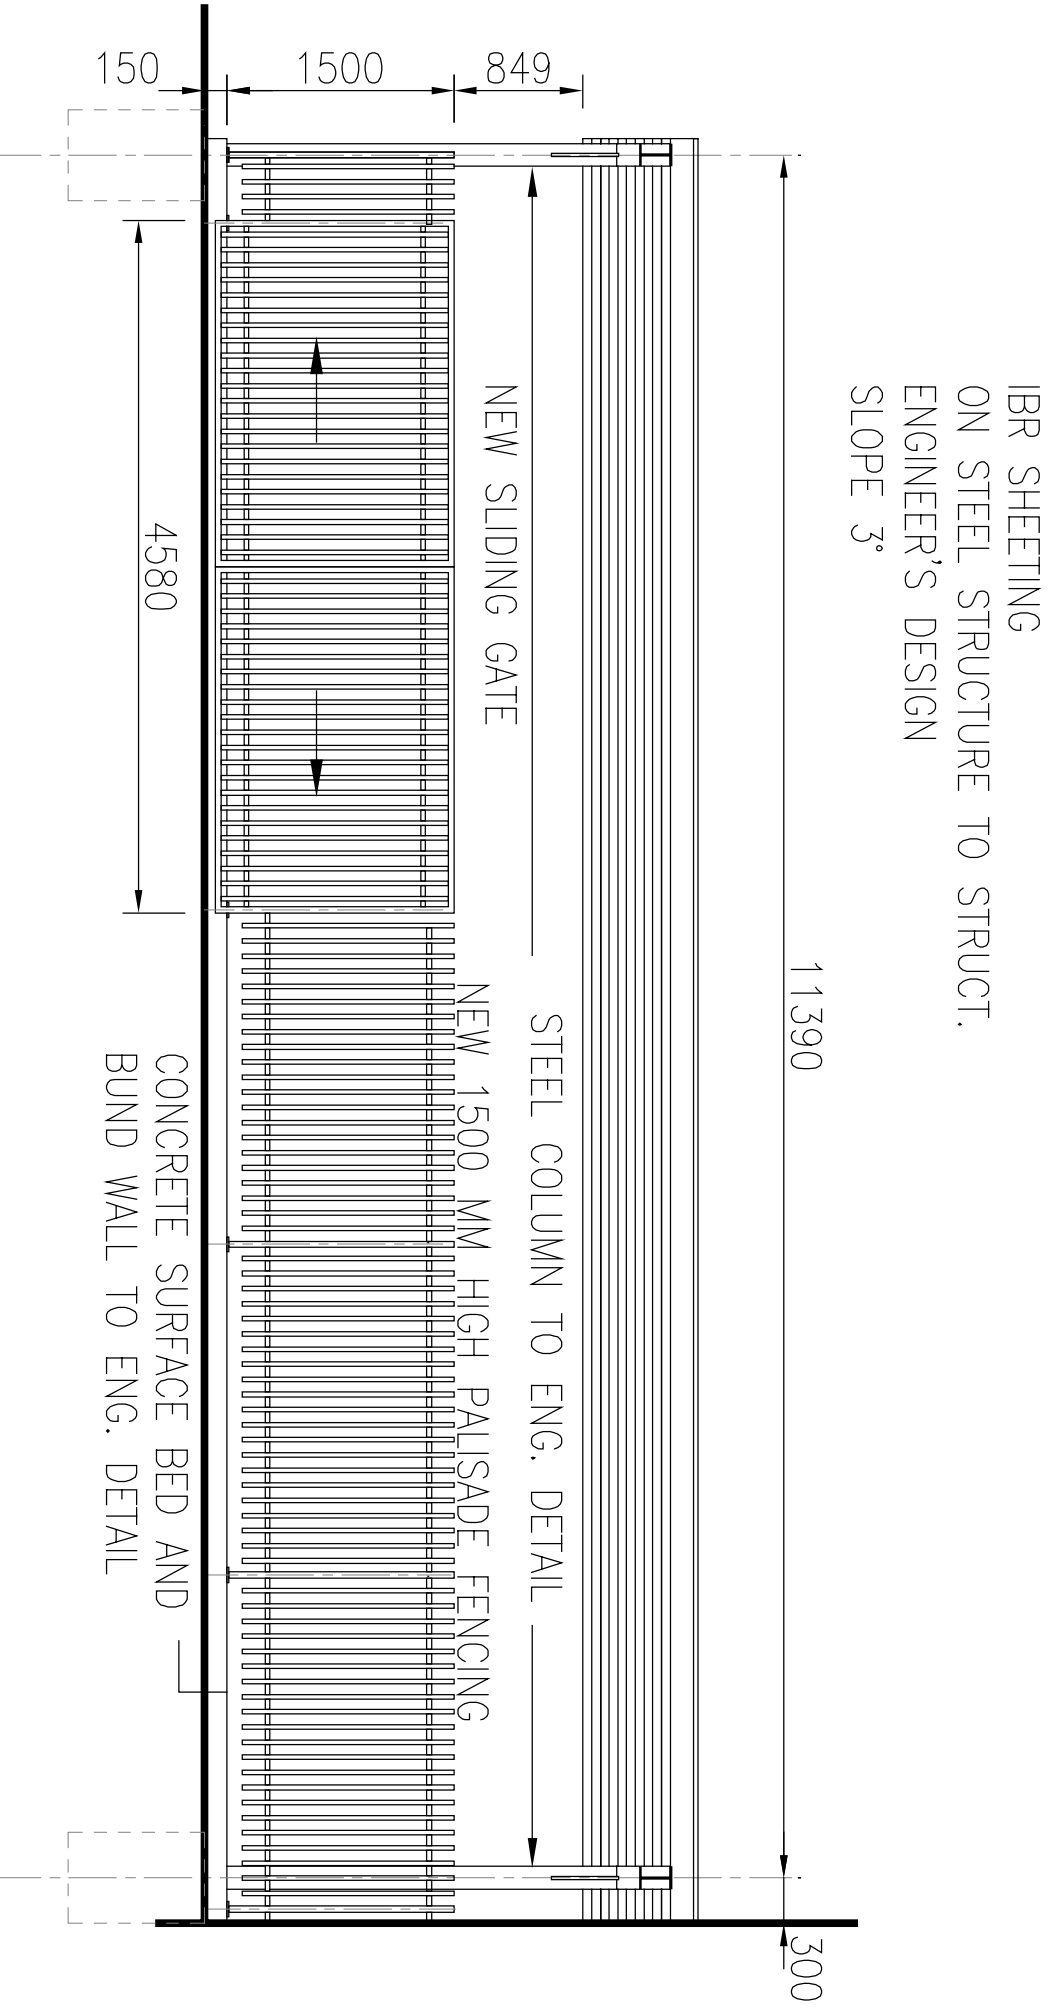

STEEL FRAMED CANOPY – FRONT ELEVATION (PARKING)
SCALE 1:50