

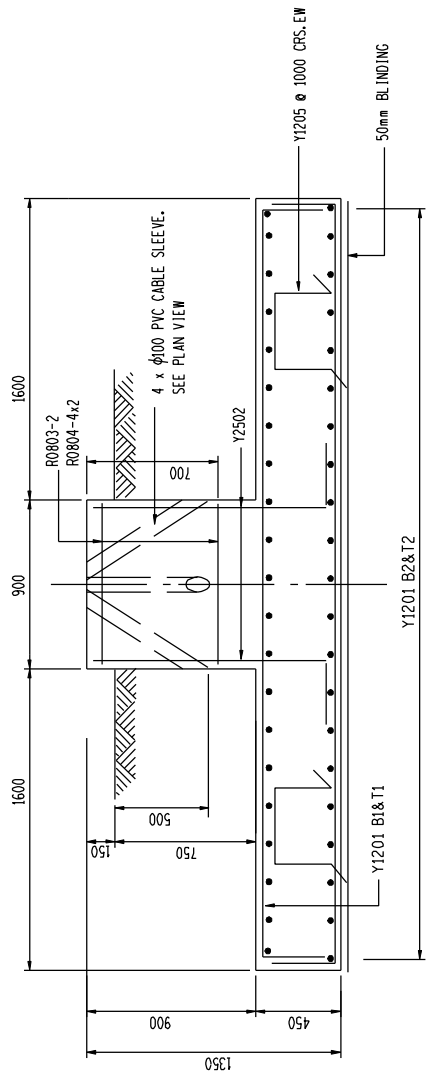


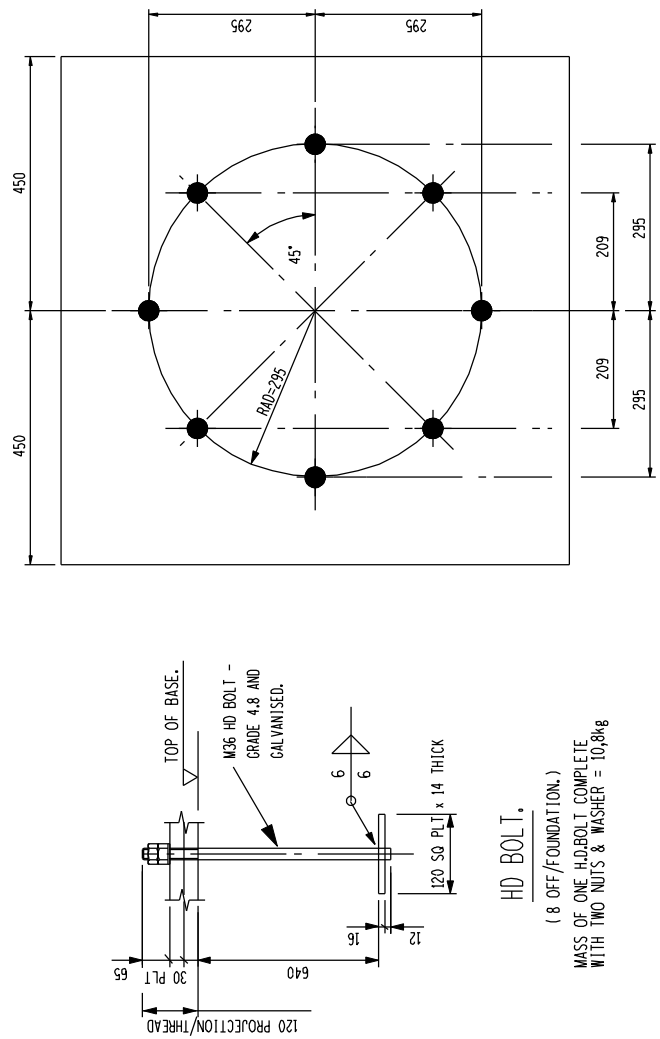

SECTION C-C.


ITEM AND No OFF		BARS				TOTAL LENGTH m	SHAPE CODE	STANDARD SHAPES BENDING DIMENSIONS				
Y or R	Y or R	Mk.	No OFF PER ITEM	CUTTING LENGTH mm	A			B	C	D	E	R
24m FOUNDATION. 1 OFF.	Y 12	01	84	4700	38	360	4040					
	Y 25	02	16	1550	37	1260						
	R 08 03	2	3550	60	840							
	R 08 04	8	2450	60	280	840	400	355	400			
	Y 12 05	16	1800	83	400	355	400					

CONCRETE & REINFORCEMENT DETAILS - 24m MAST.

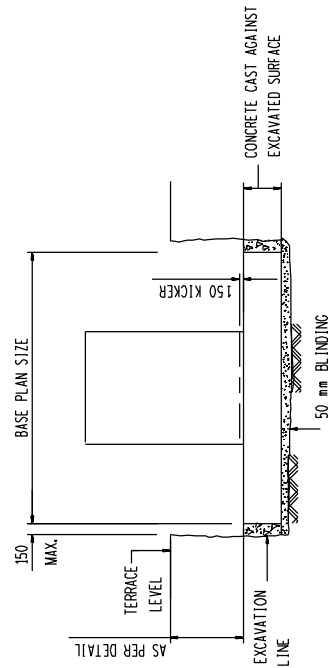

DETAIL 1

COMPETENT FOUNDING MATERIAL FOUND AT A LEVEL
NOT EXCEEDING 50 mm BELOW U/S OF
PLINTH BASE AS DETAILED

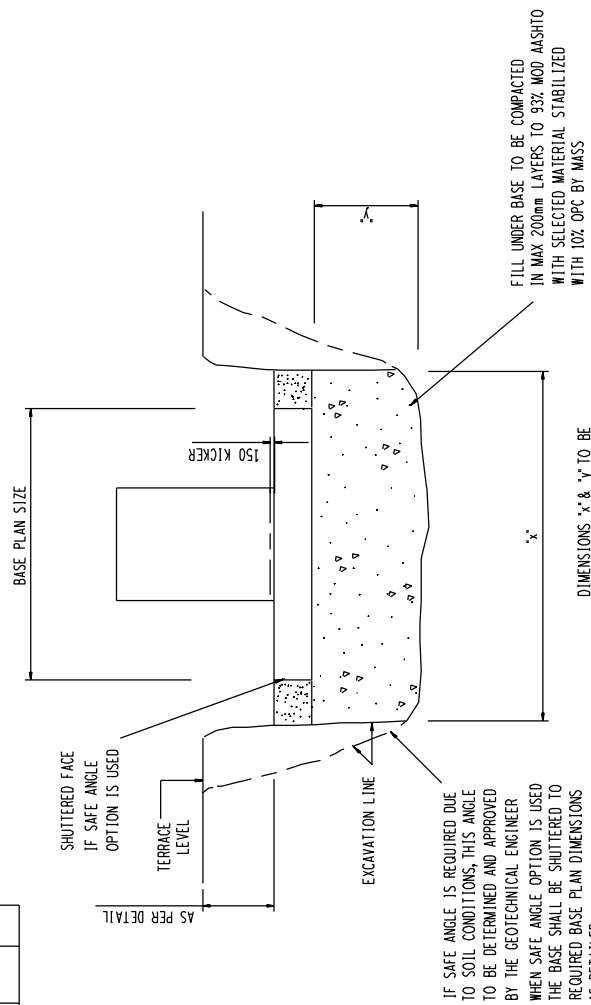


DETAIL 2

COMPETENT FOUNDING MATERIAL NOT
FOUND AT LEVEL AS PER DETAIL

EXCAVATION DETAILS

REV	REVISION DESCRIPTION	CHG	AUTH	DATE	0	54	REFERENCE DRAWINGS
1	CABLE SLEEVE DETAILS ALTERED.	HBC					4658 24" MAST
2	MEMBERS 03 & 4 OF REVISED ON 24" MAST.	A.D.	D.J.M./R.E.	3/7/95			4657 18" MAST
3	MEMBERS 03 & 4 OF REVISED ON 24" MAST.	A.D.	D.J.M./R.E.	2/7/96			4656 14" MAST
4	4x100-BOT LAYOUTS REVISED & NOTE 8 ADDED.	ARN	ARN	20/3/99			4708 10" MAST
5	4x100-BOT LAYOUTS REVISED	ARN	ARN	2/2/98			
6	REINFORCEMENT REVISED	ARN	ARN	15/9/99			
7	REINFORCEMENT REVISED	ARN	ARN	17/2/99			
8	DRG SHEET NUMBER CHANGED	ARN	ARN	03/5	4/11/03		

DESIGN APPROVED M VO ENDE		24m LIGHT MAST LAYOUT AND DETAIL OF FOUNDATION	SHEET NUMBER 0	REVISION 8
DATE 24/11/94 DESIGN CHECKED				
IDN DATE 24/4/94 DRAWN BY A.J. DATE 24/4/94 SCALE 1:20				

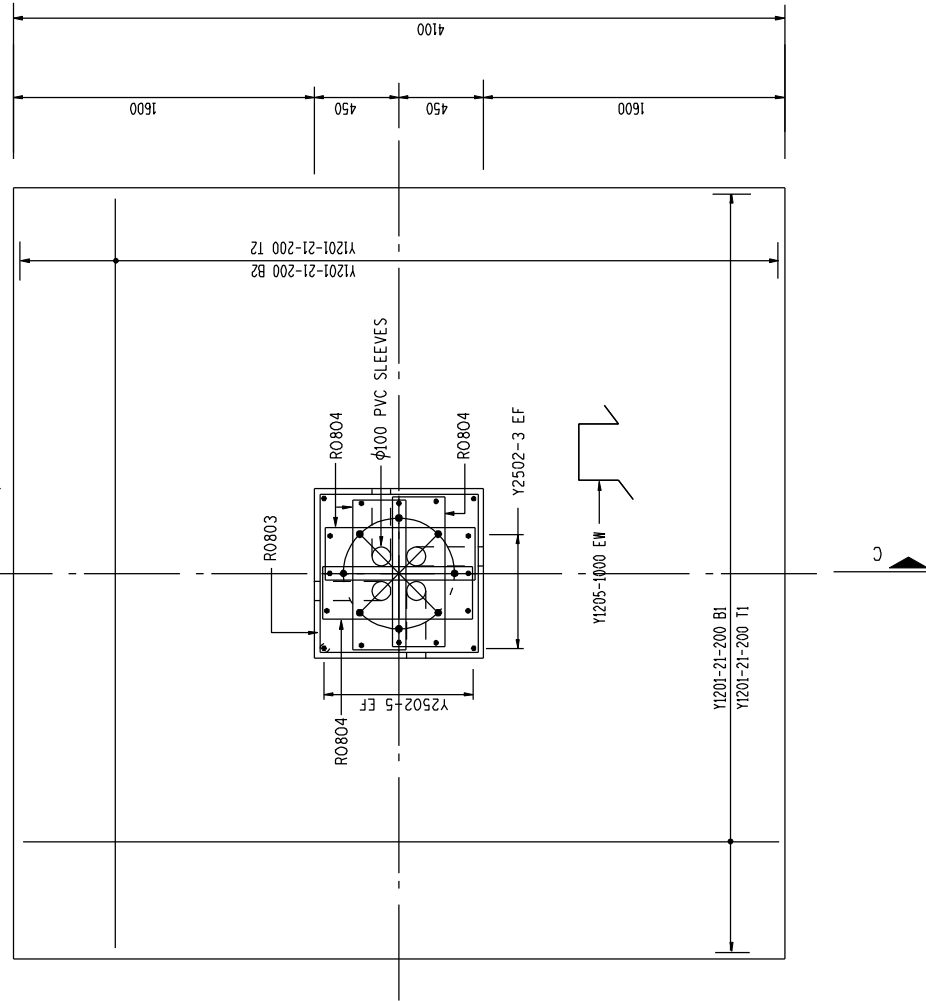

PLAN VIEW.