



FRONT ELEVATION


BACK ELEVATION

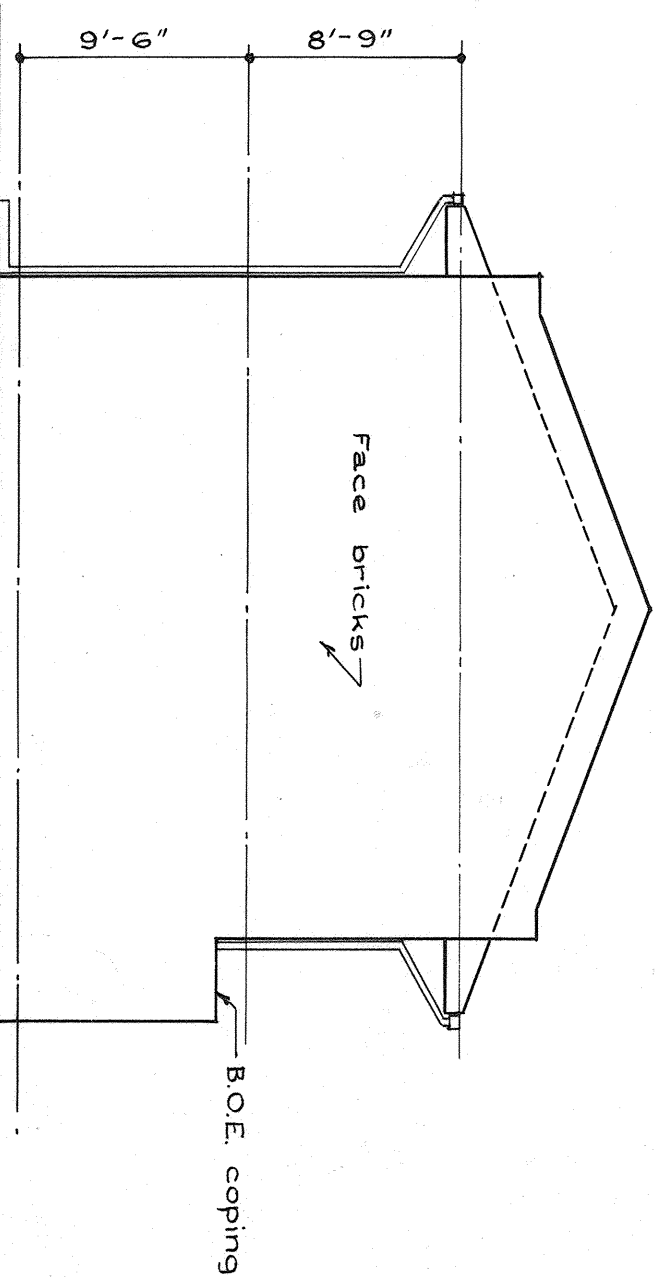

SIDE ELEVATION

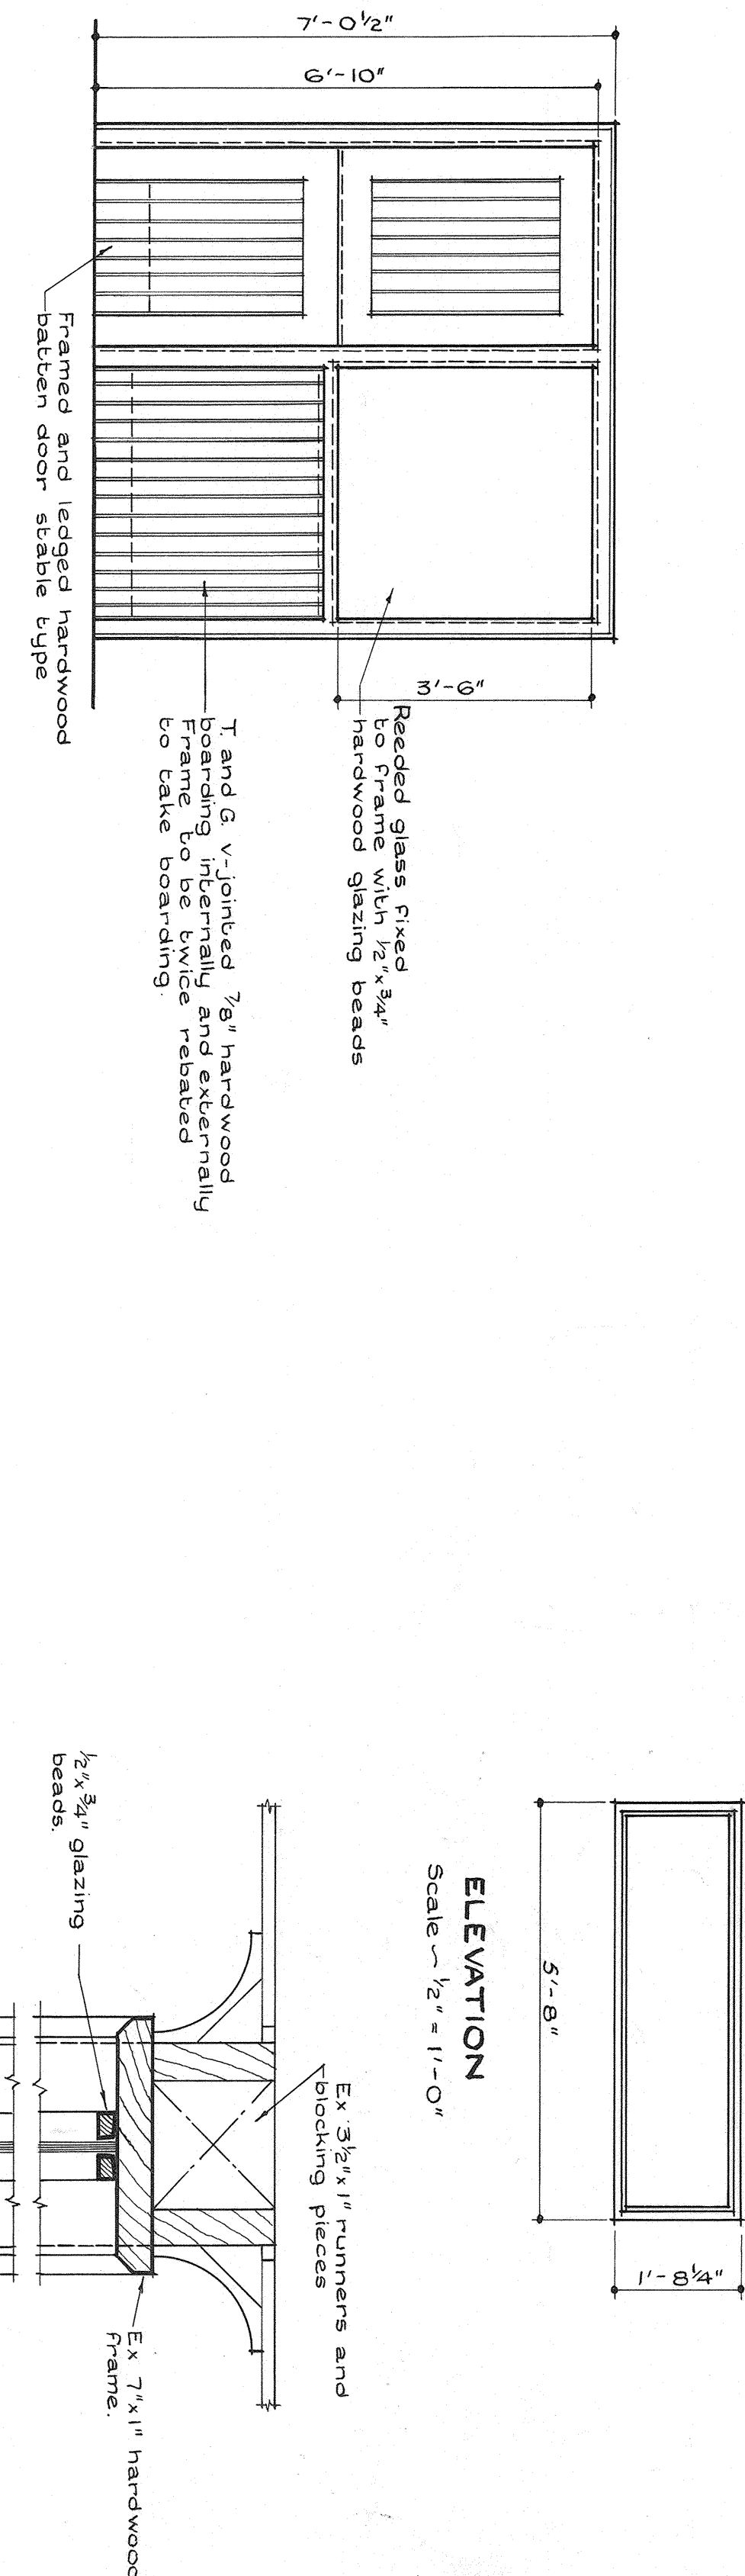


DETAIL OF FRONT DOOR AND SCREEN

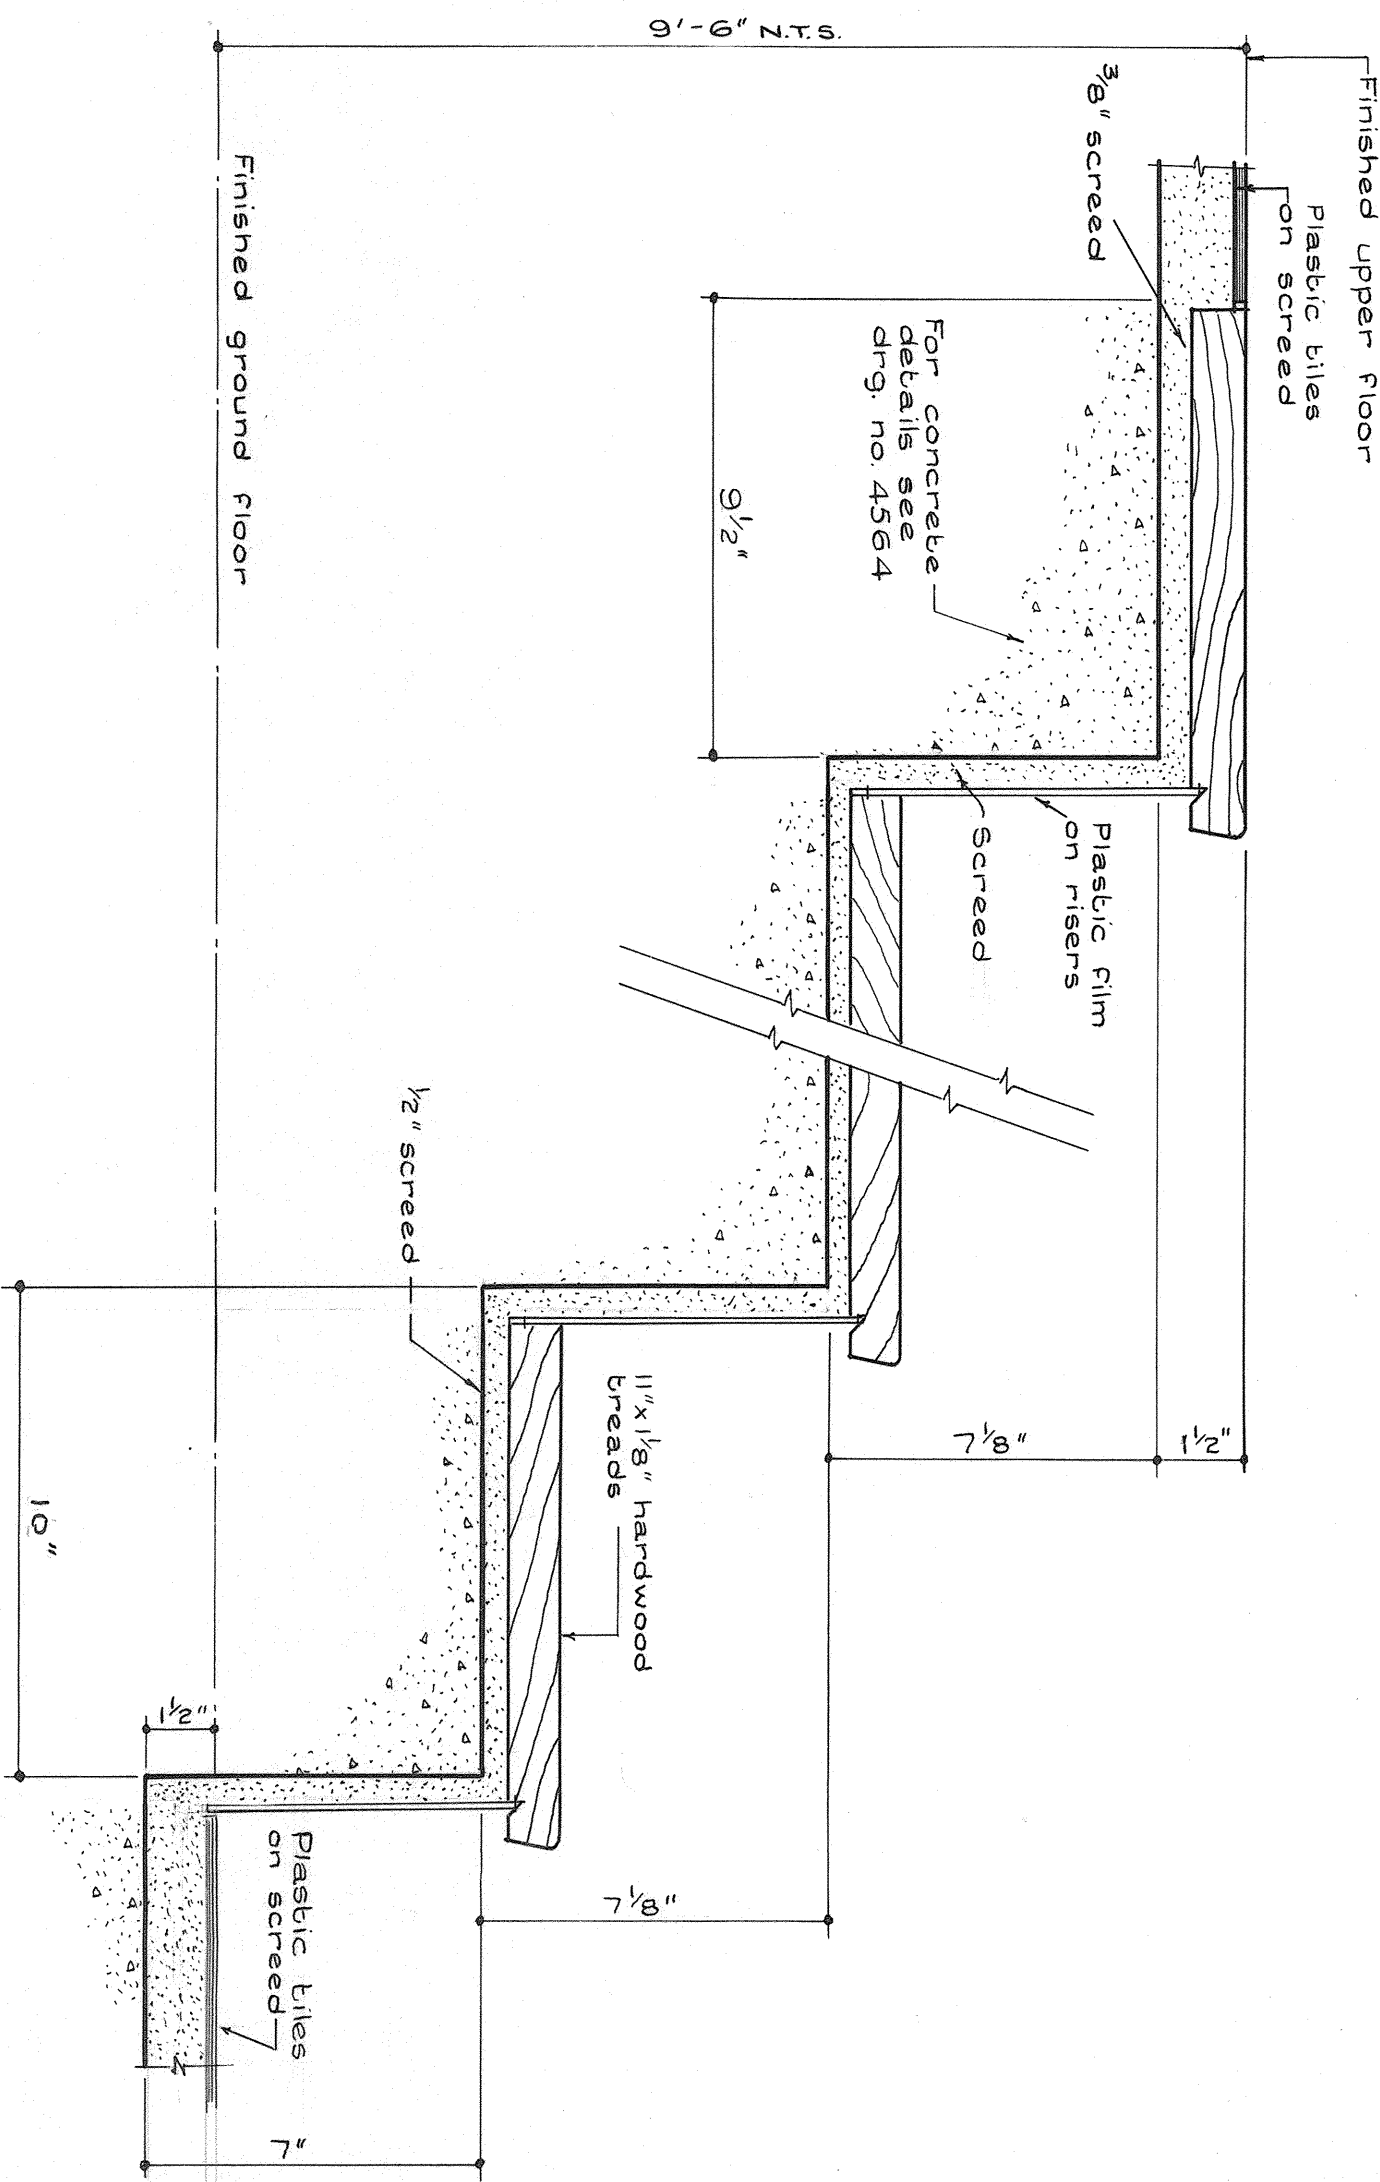

STAIRCASE DETAILS

SECTION A-A

NOTE: The section through the kitchen and w.c. is shown in full size. The section through the living room and bedroom is shown in half size. The section through the bathroom is shown in quarter size.

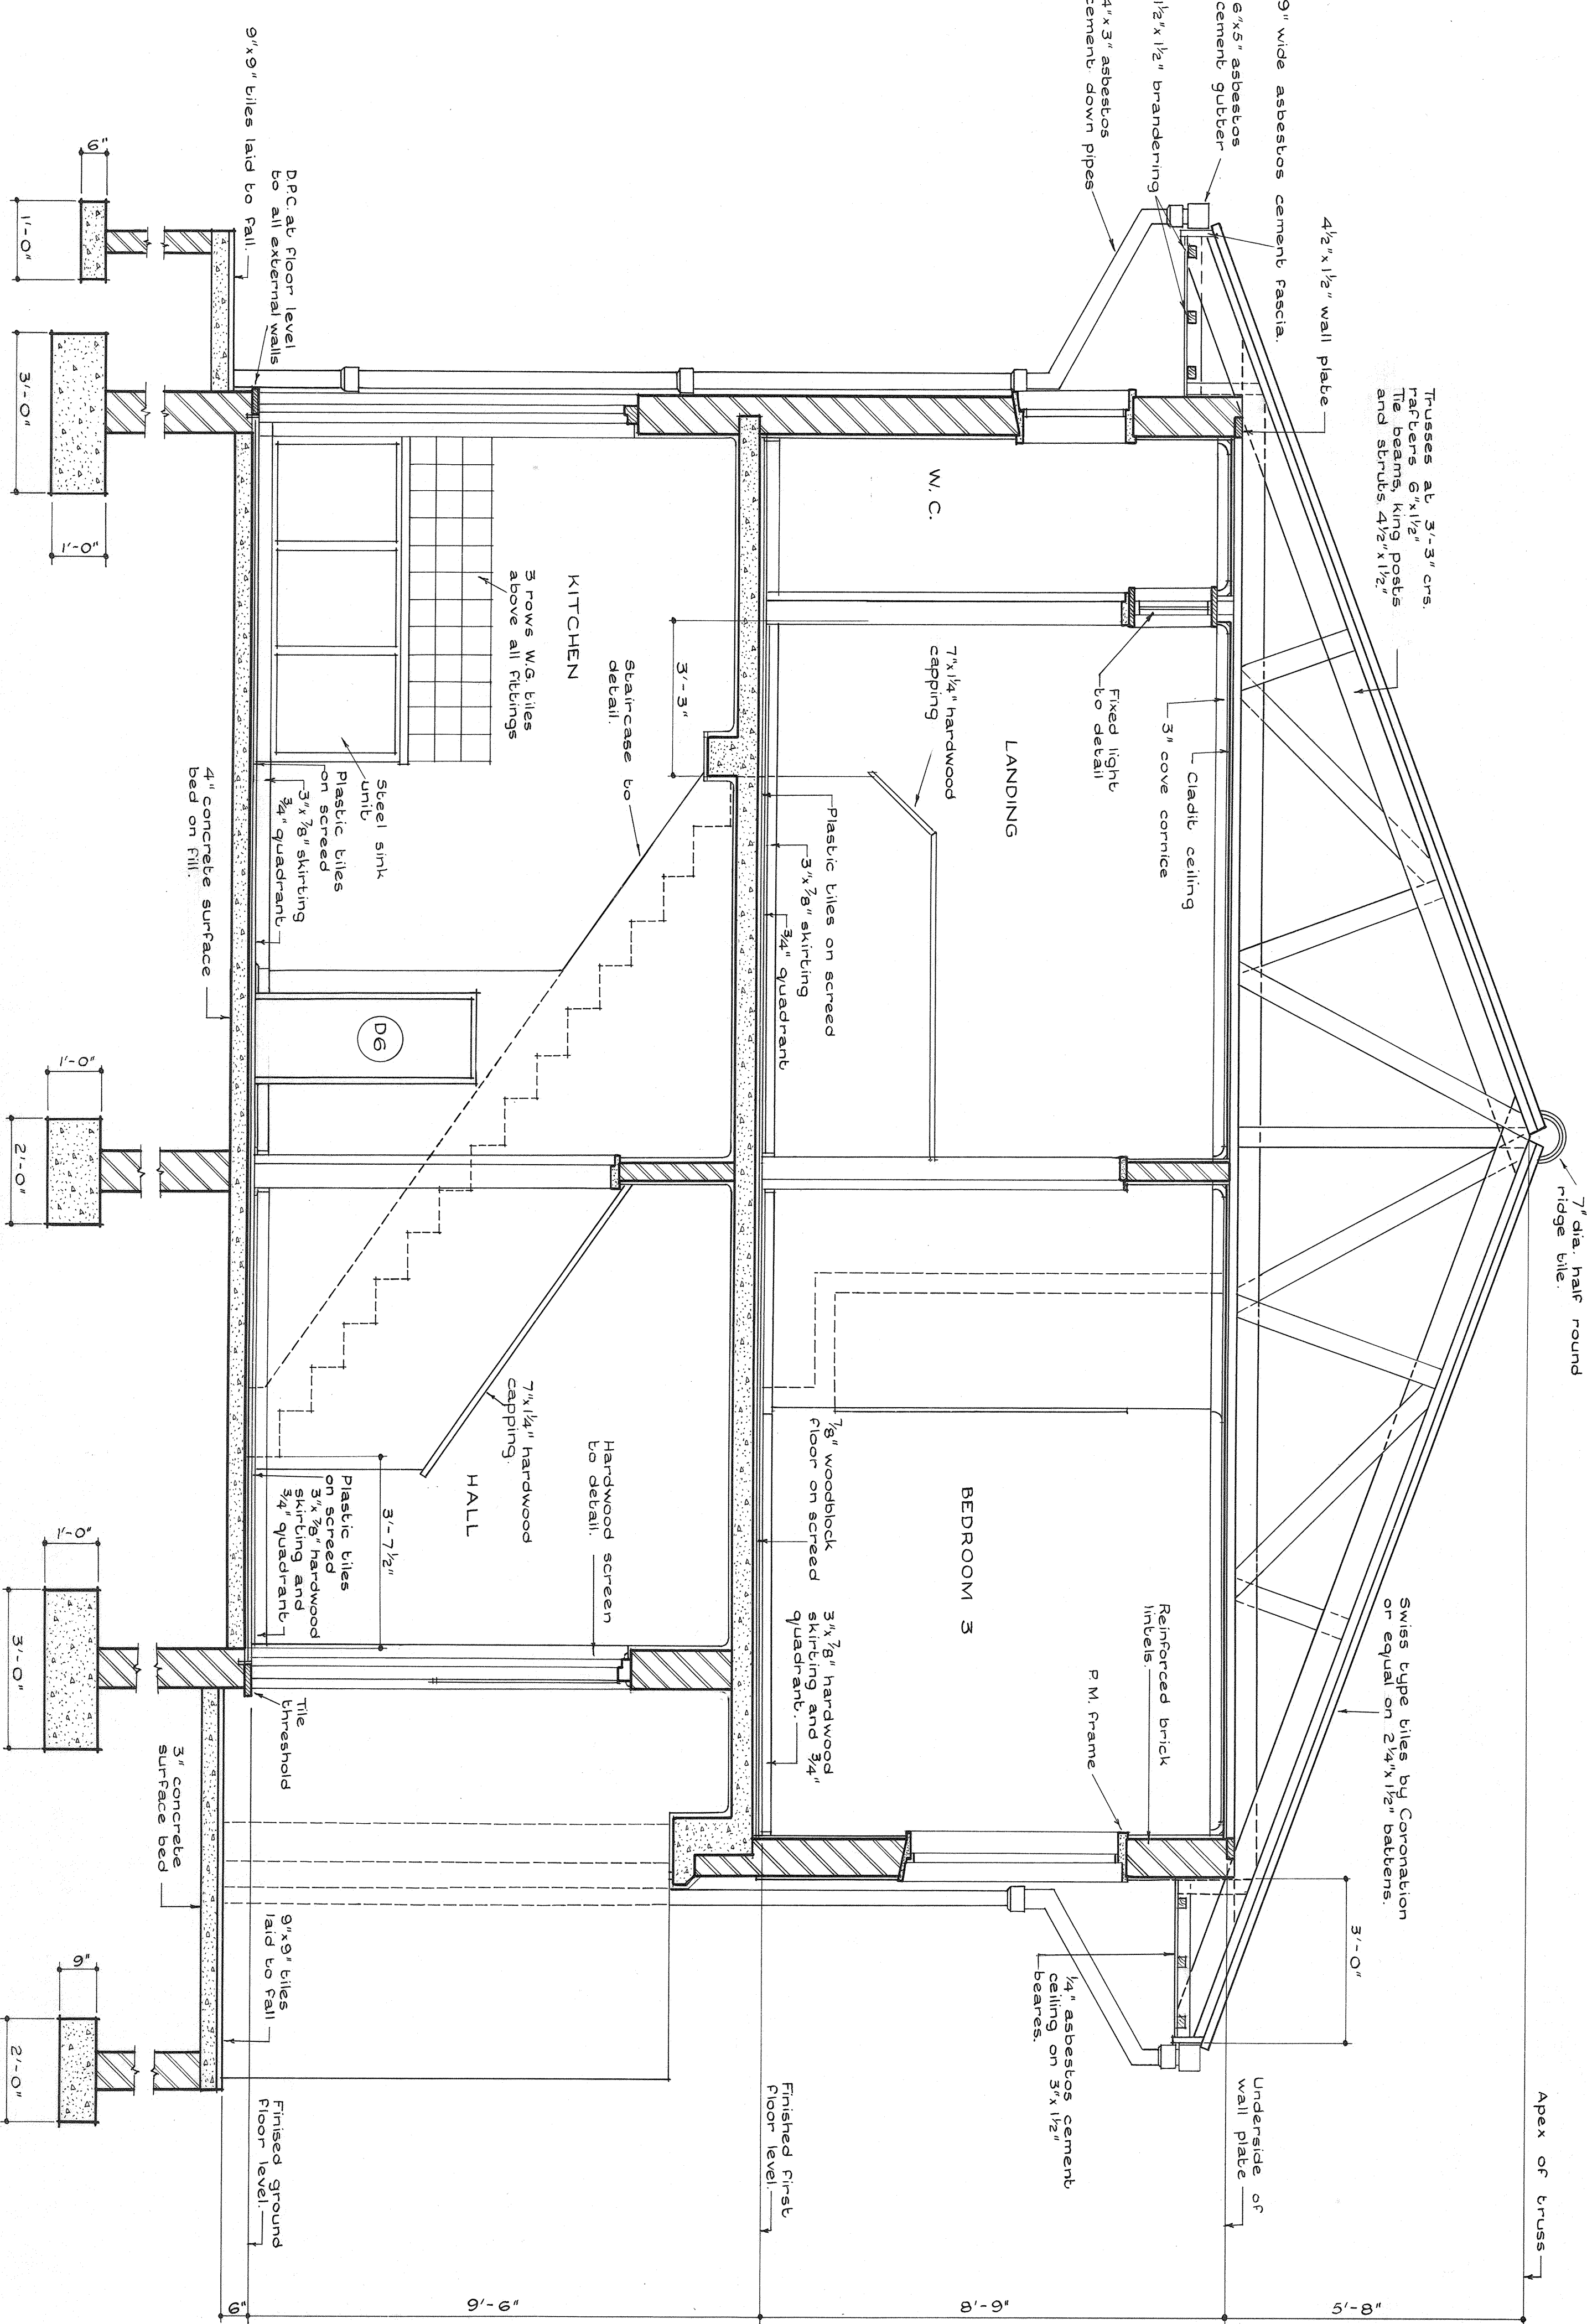

DETAIL OF FIXED LIGHT OVER LANDING

No.	DATE	CHECKED/REVISED	REVISION	DRG. No.	PLANS	REFERENCES	JOB No.	DATE
1	1964	1964	1	4553	1	1	1	1964
2	1964	1964	2	4554	2	2	2	1964
3	1964	1964	3	4555	3	3	3	1964
4	1964	1964	4	4556	4	4	4	1964
5	1964	1964	5	4557	5	5	5	1964
6	1964	1964	6	4558	6	6	6	1964
7	1964	1964	7	4559	7	7	7	1964
8	1964	1964	8	4560	8	8	8	1964
9	1964	1964	9	4561	9	9	9	1964
10	1964	1964	10	4562	10	10	10	1964

RAND WATER BOARD.
ZUIKERBOSCH AND ZWARTKOPES PUMPING STATION
HOUSING - EUROPEANS
TYPE A AND B
DETAILS AND ELEVATIONS
A. W. LINKE, B.Sc. (Civil), A.R.C.S.T. (Civ.),
HONORARY MEMBER, INSTITUTION OF CIVIL ENGINEERS.
CHIEF ENGINEER.