




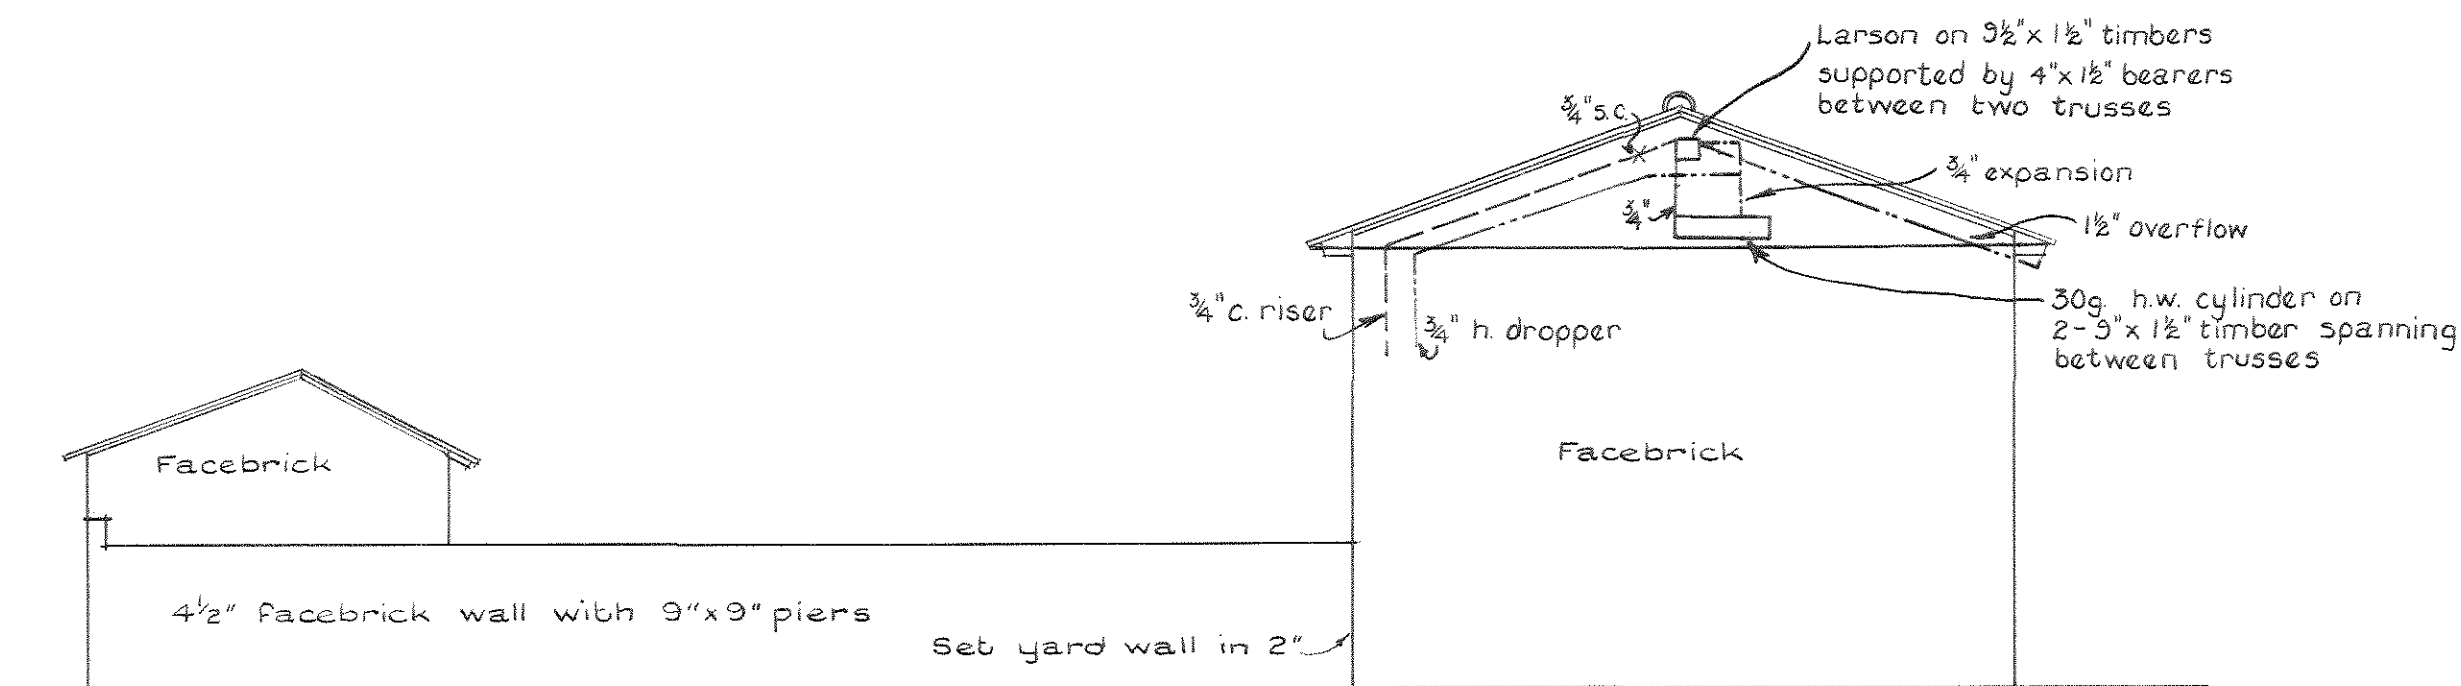


TYPE B - EAST ELEVATION. THE WEST ELEVATION IS SIMILAR - TYPE A EAST AND WEST ELEVATIONS ARE SIMILAR.

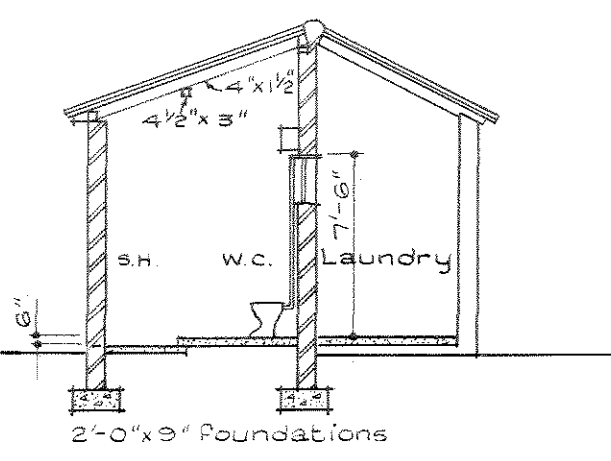


SECTION D-D

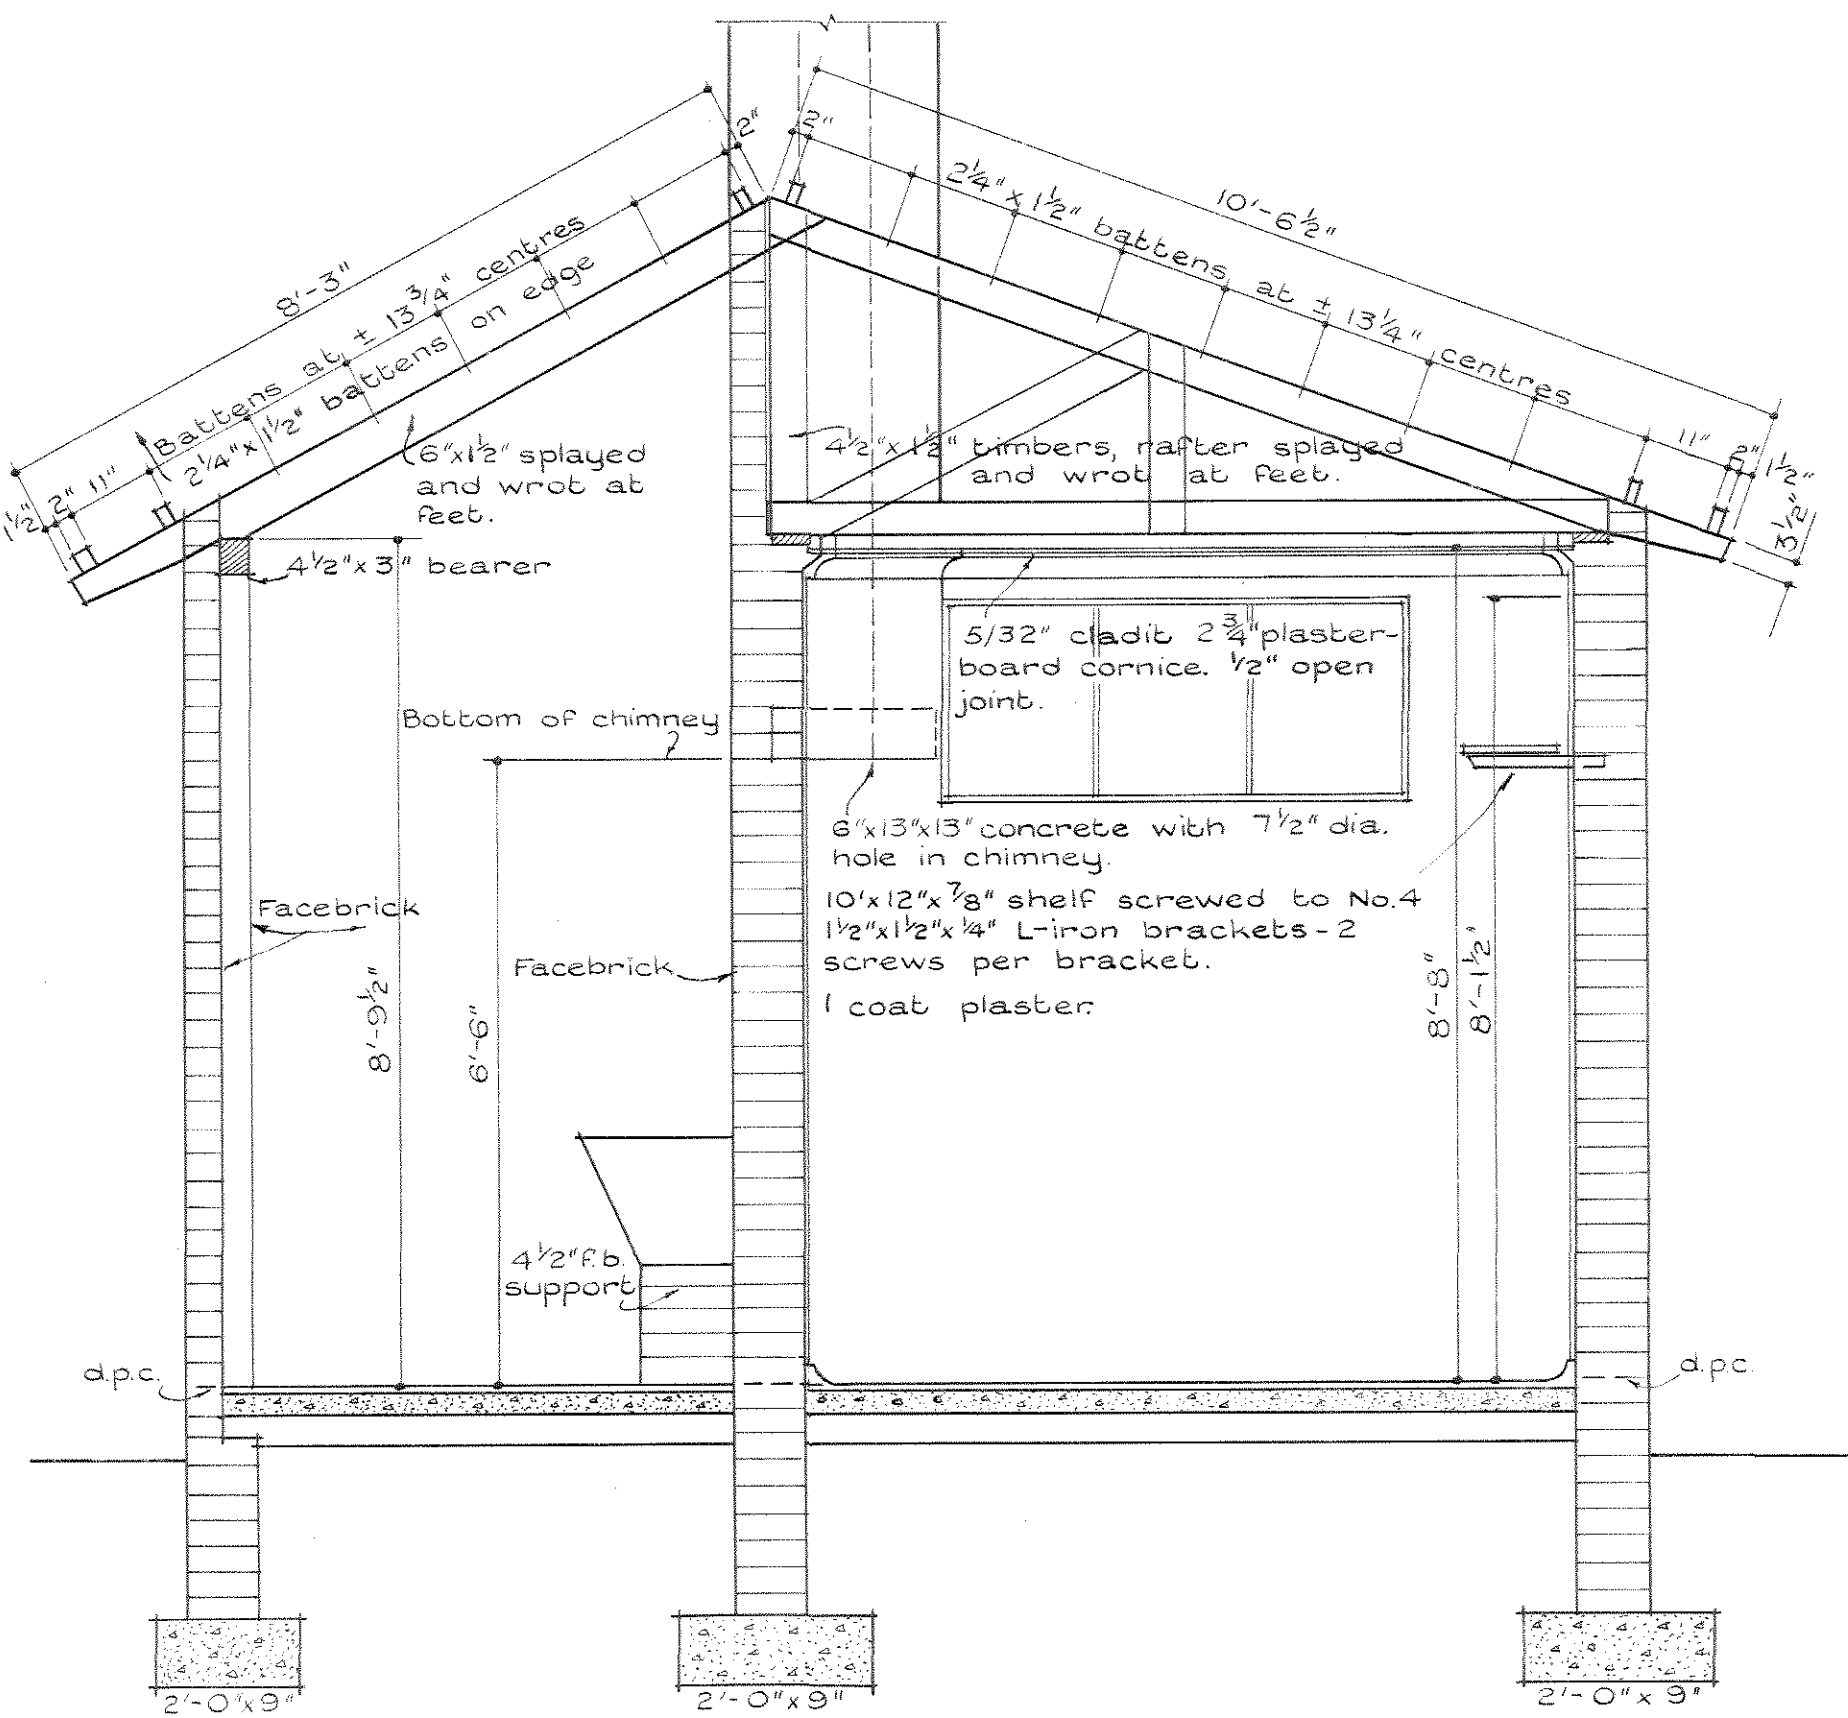

SECTION C-C

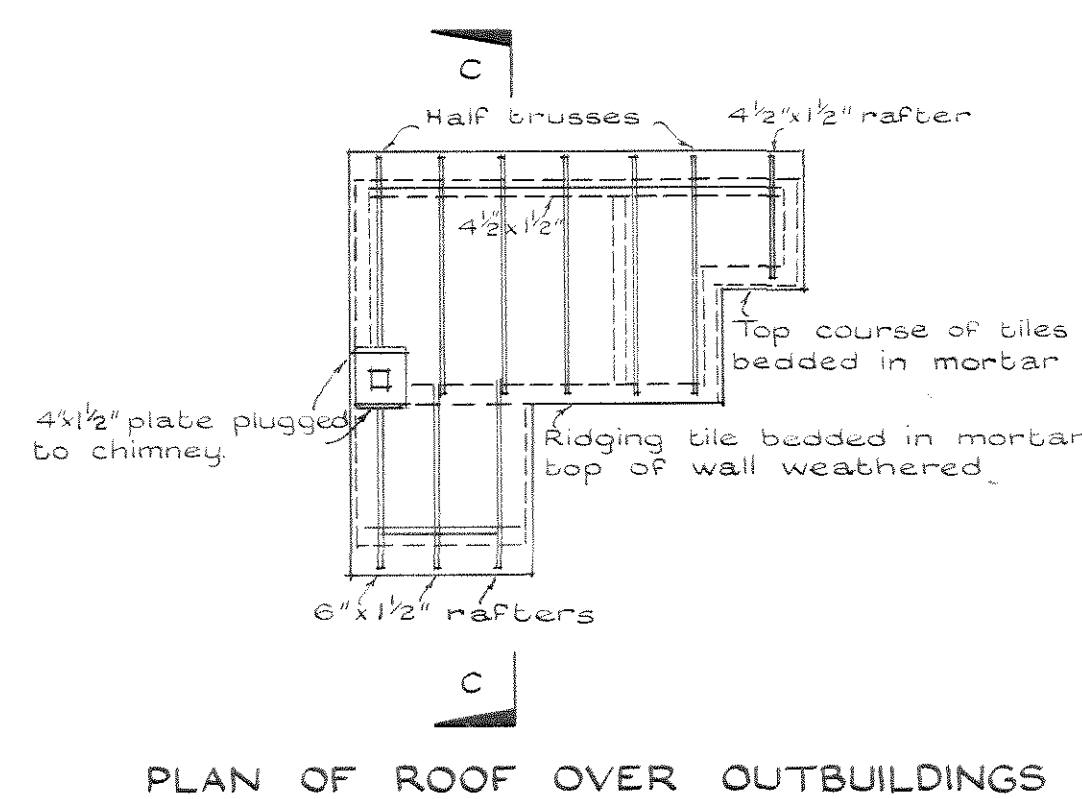


PLAN OF ROOF OVER OUTBUILDINGS

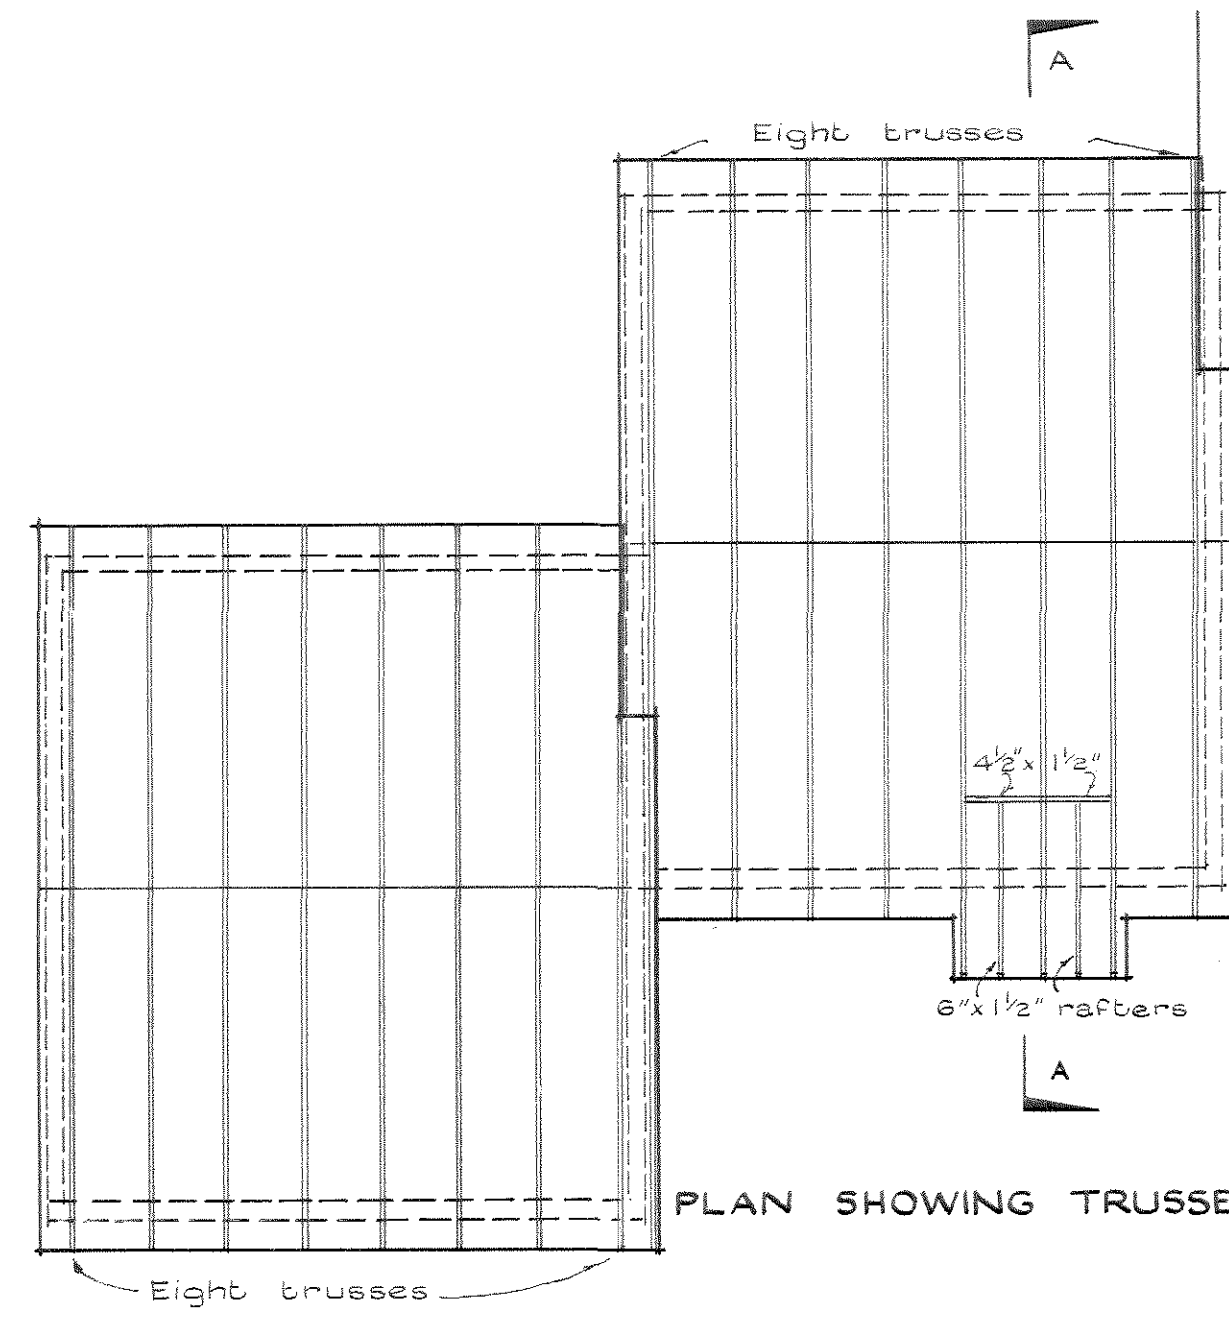


PLAN SHOWING TRUSSES OVER TYPE B

PUMPING STATION	NUMBERS OF FLATS		
	A	B	BB
Zwartkopjes	4	5	5
Vereniging	-	5	5
Zuikerbosch	8	10	5


FOR ADMINISTRATION PURPOSES ONLY			
PUMPING STATION	JOB	WORKS ORDER	JOB No.
Vereniging	10 "B" Flats	1963	SX 600/5
Zuikerbosch	10 "B" Flats	1965	SX 602/5
Starf House	2221	C.J. 382/1	
6 "A" Flats	2171	C.J. 382(A)/1	
5 "B" Flats	2171	C.J. 382(A)/2	
Zwartkopjes	5 "B" Flats	1964	SX 601/7
6 "B" Flats	2183	C.J. 394/3	
4 "A" Flats	2183	C.J. 394/1/2	

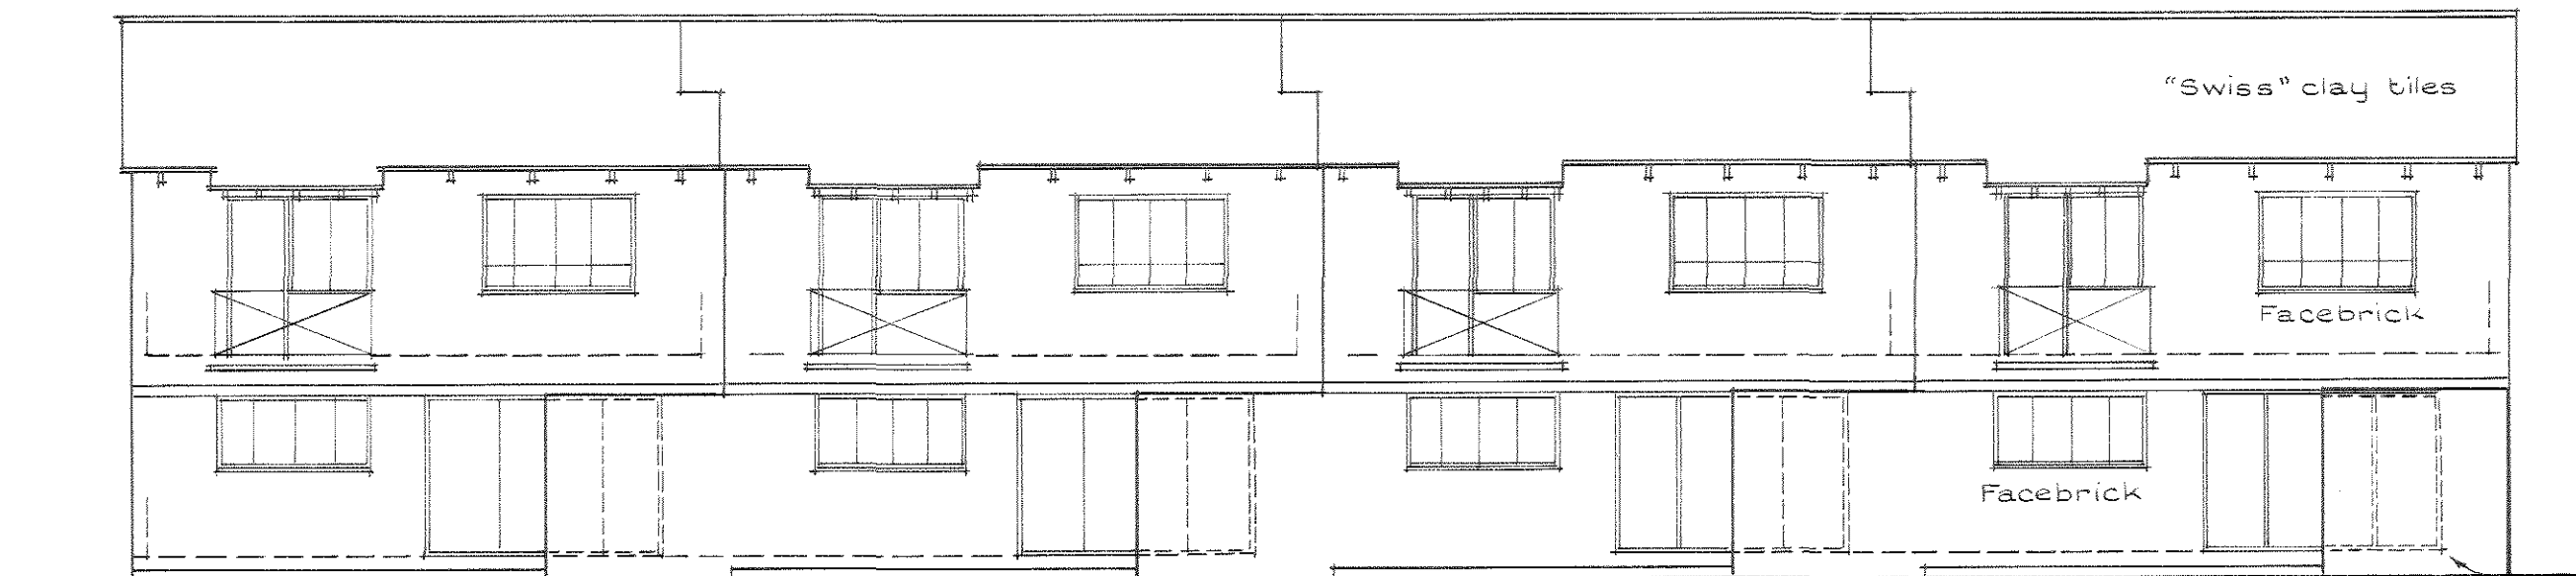

TYPE A. NORTH ELEVATION

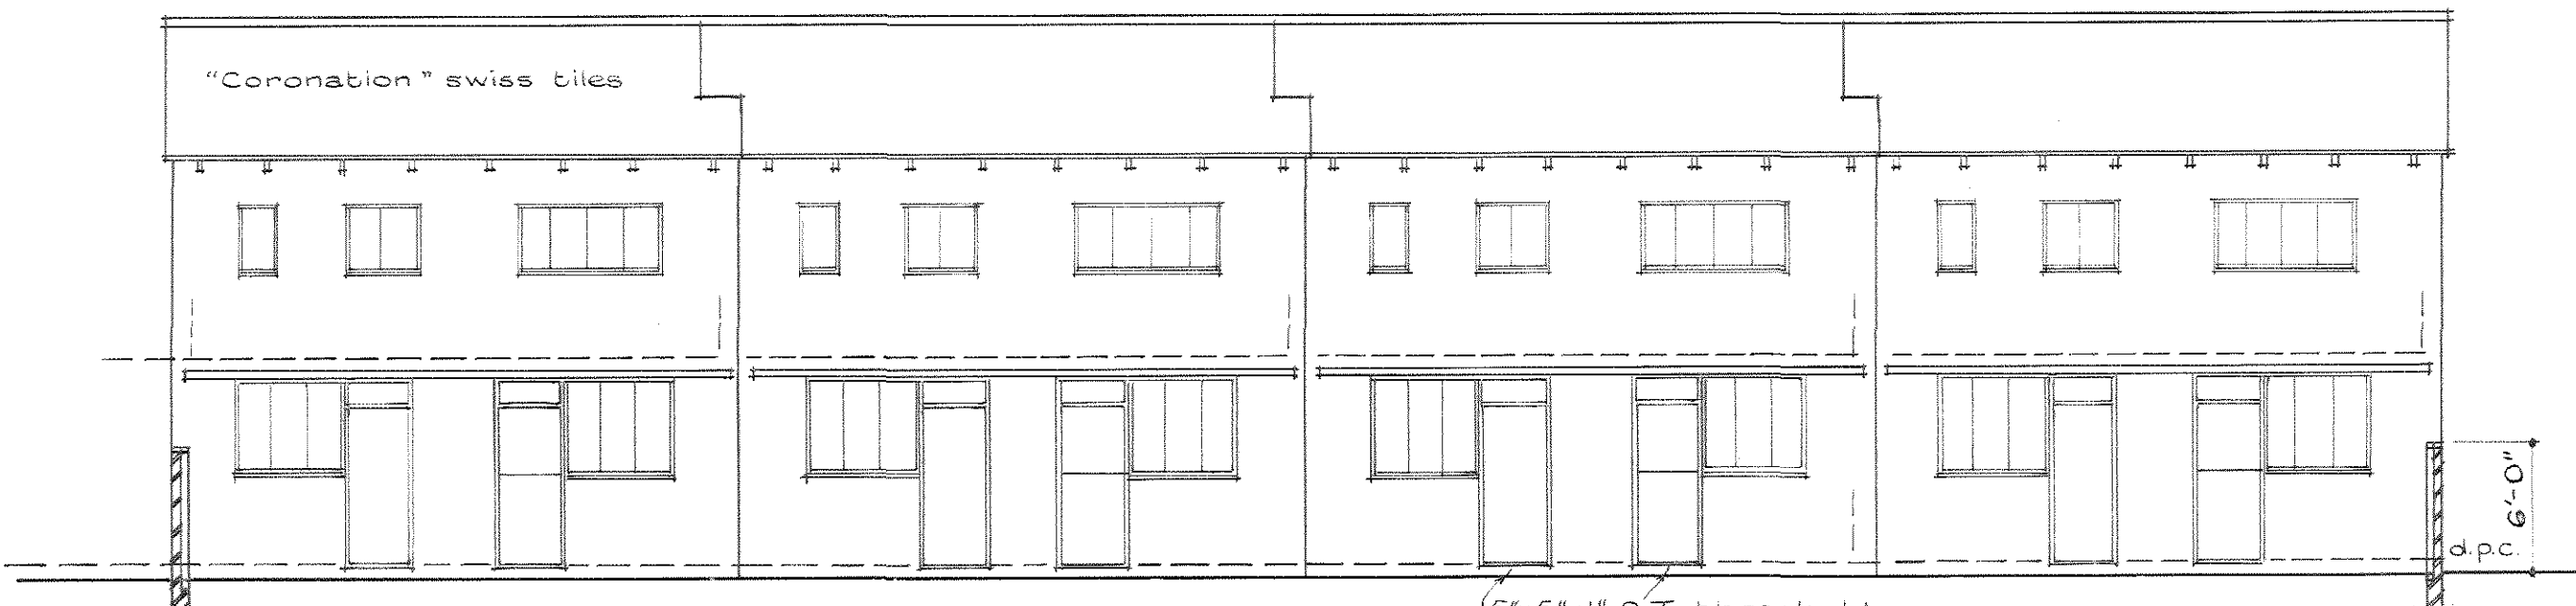


TYPE A. SOUTH ELEVATION

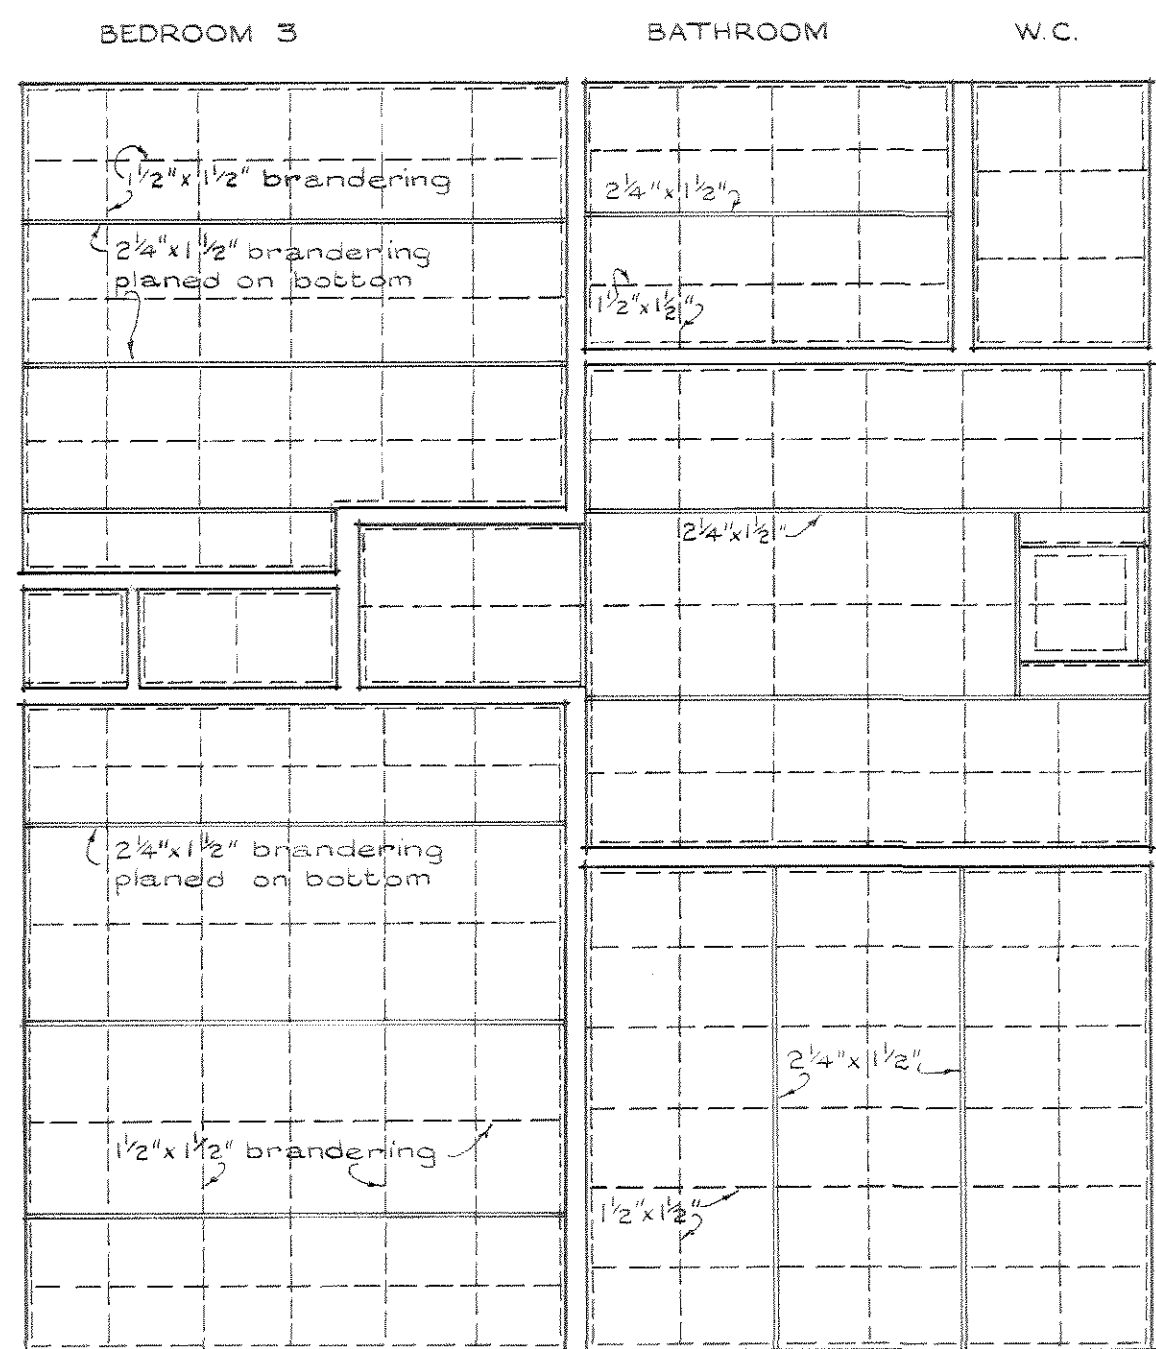


CEILING BOARD IS TO BE 1/4\"/>


CEILING PLAN 1/4\"/>

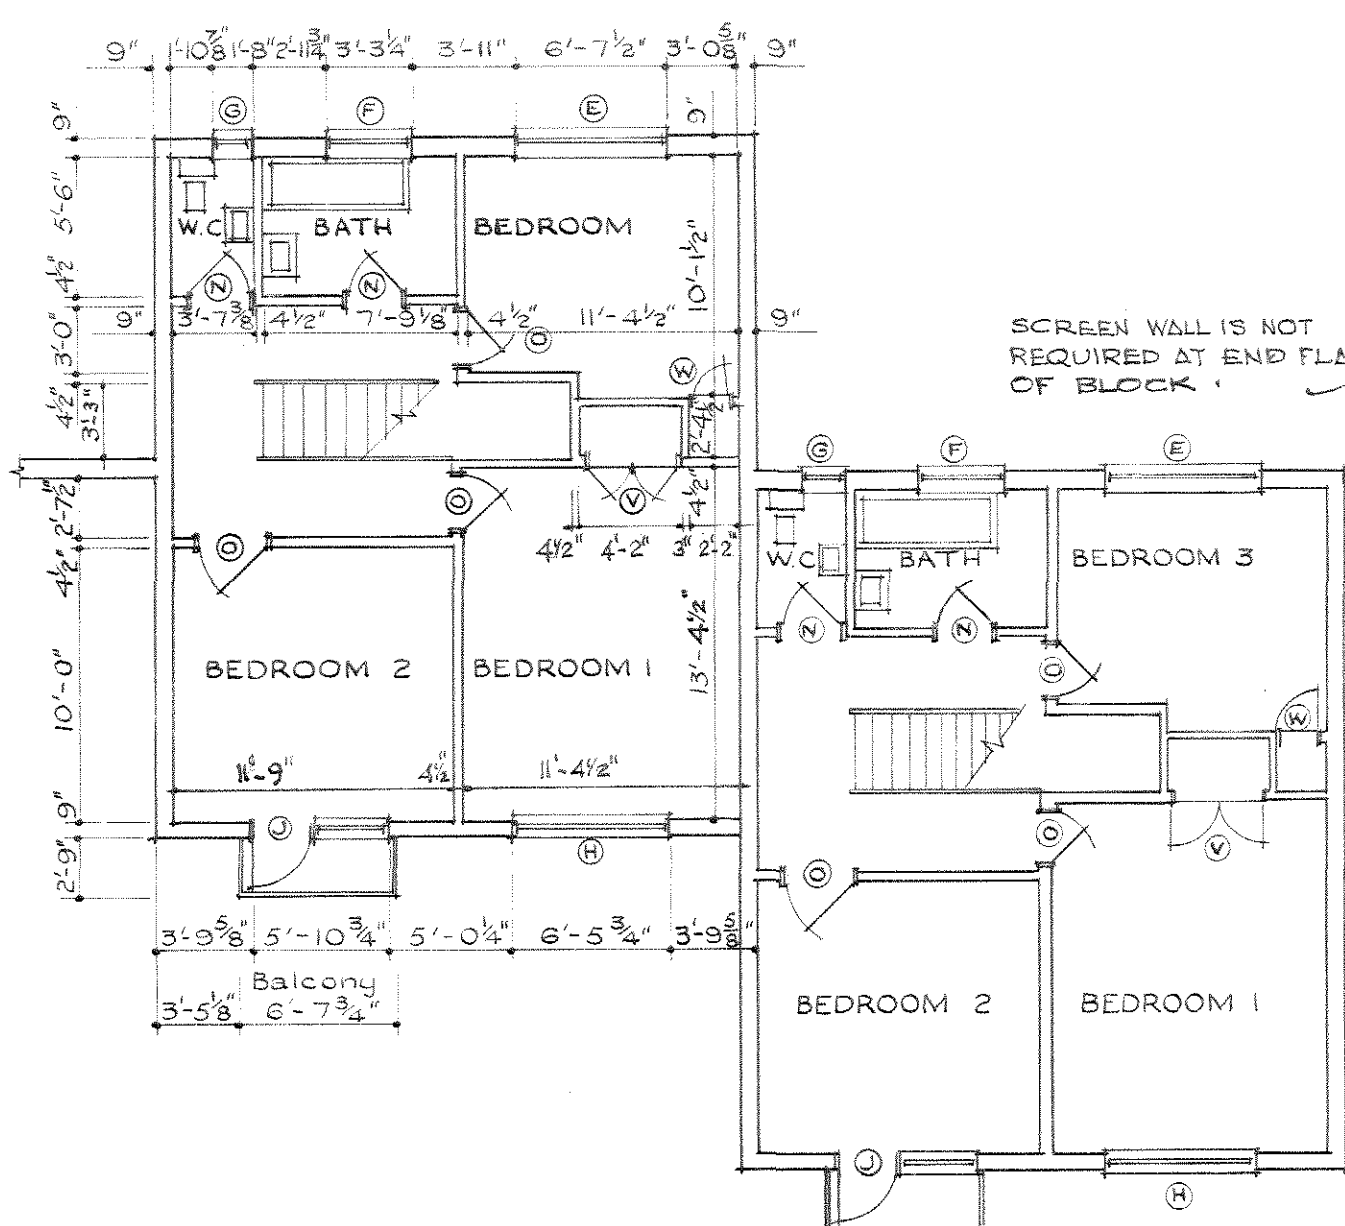


TYPE A. FIRST FLOOR PLAN

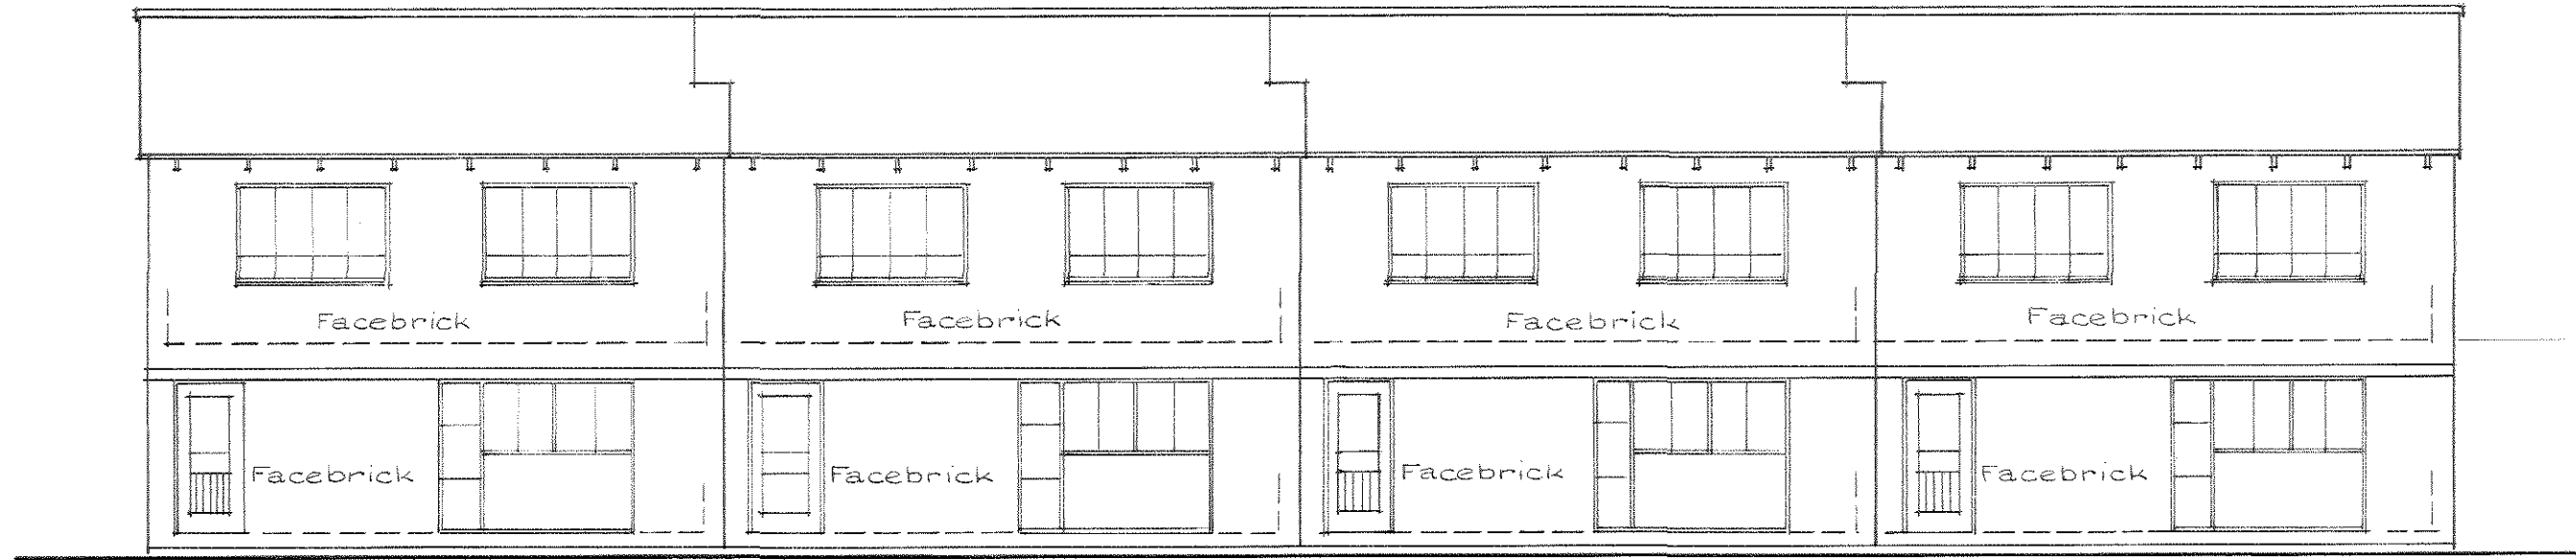


TYPE B. NORTH ELEVATION (TYPE BB IS SIMILAR)

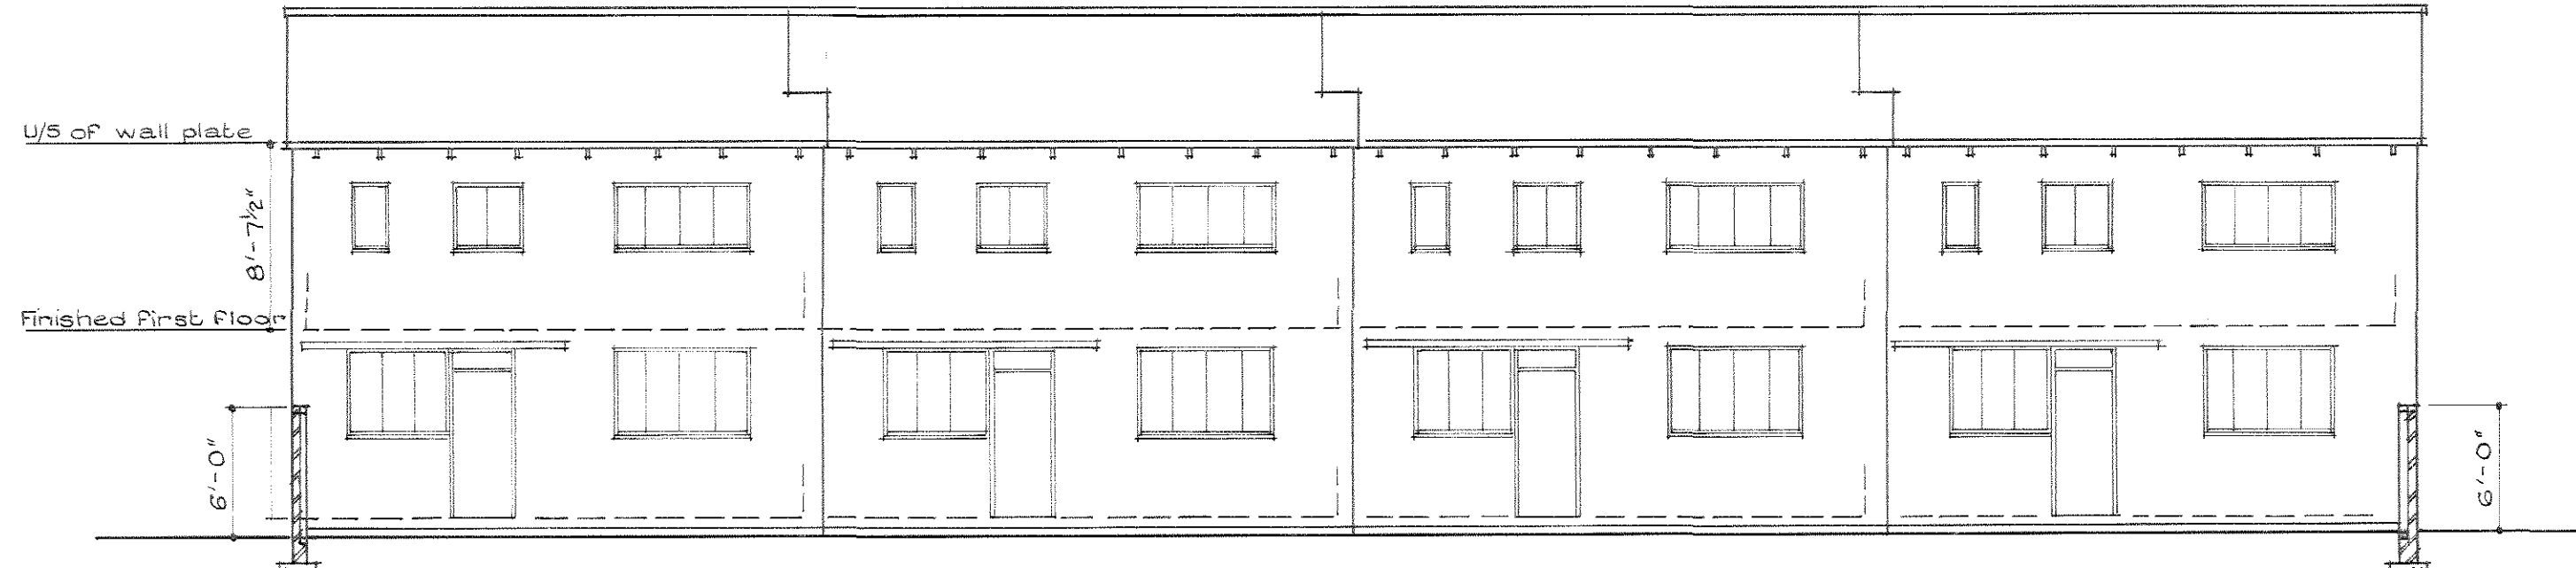

TYPE B. SOUTH ELEVATION (TYPE BB IS SIMILAR)

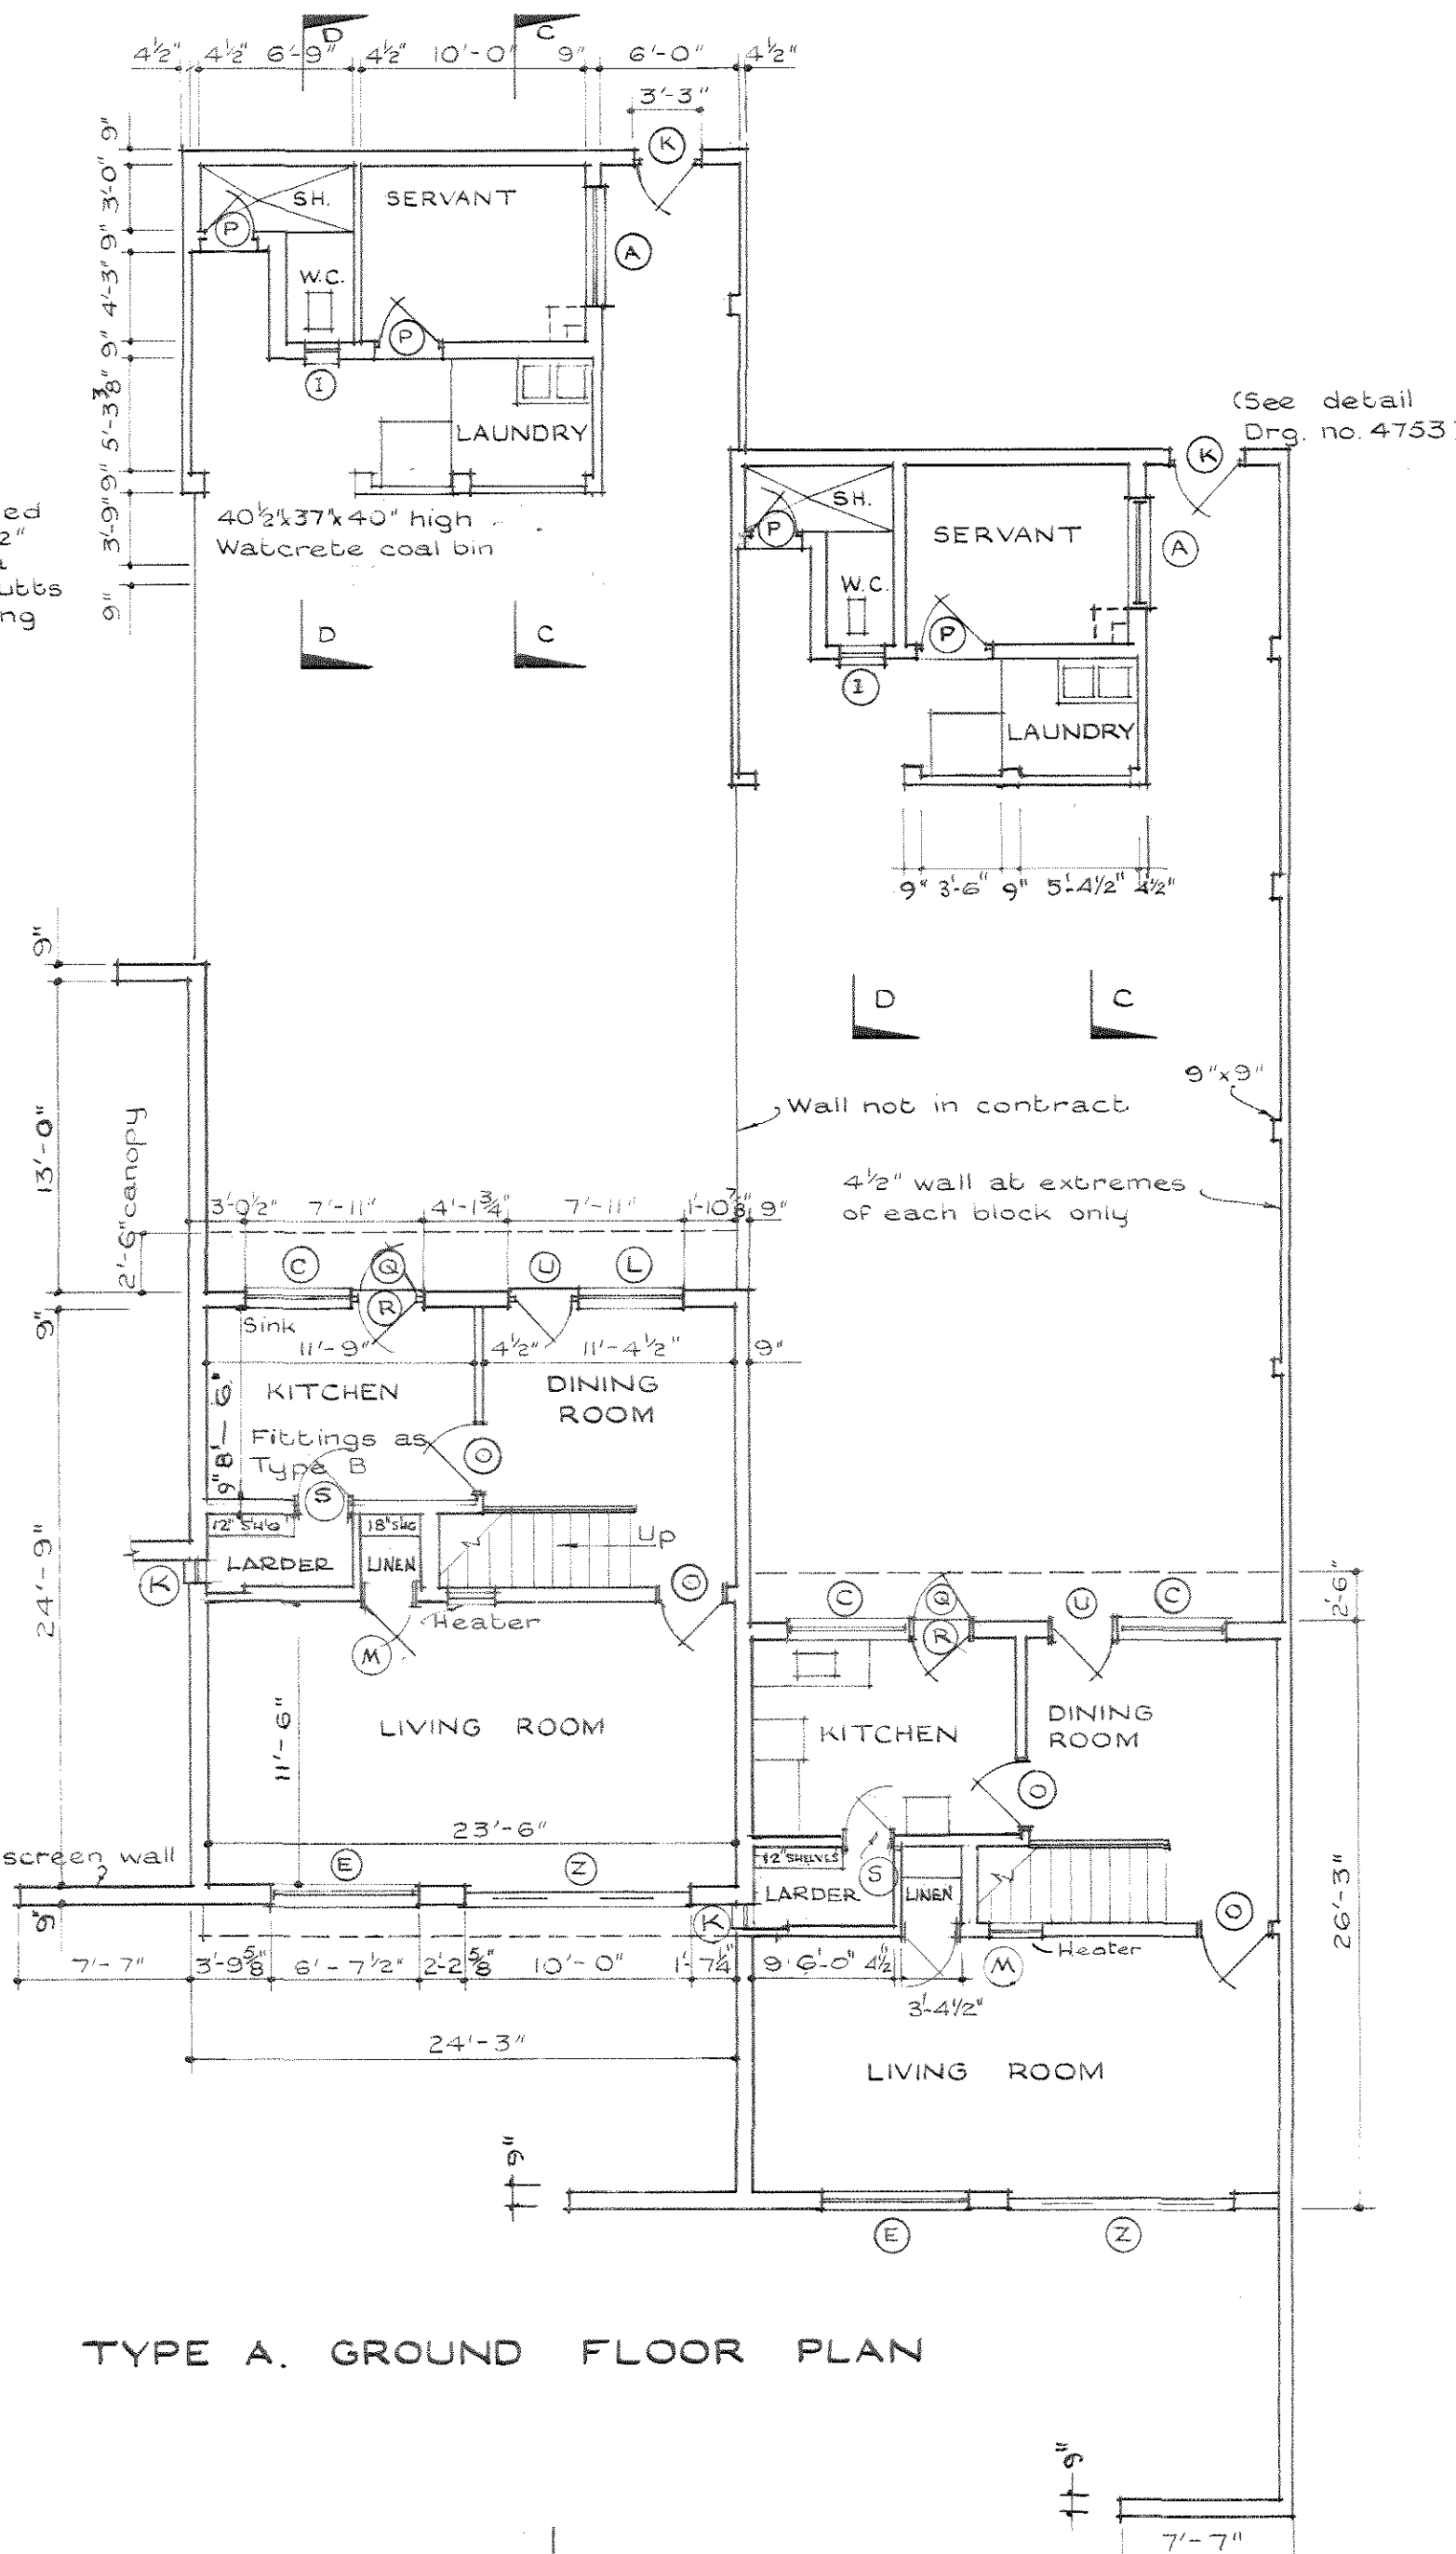


TYPE A. GROUND FLOOR PLAN

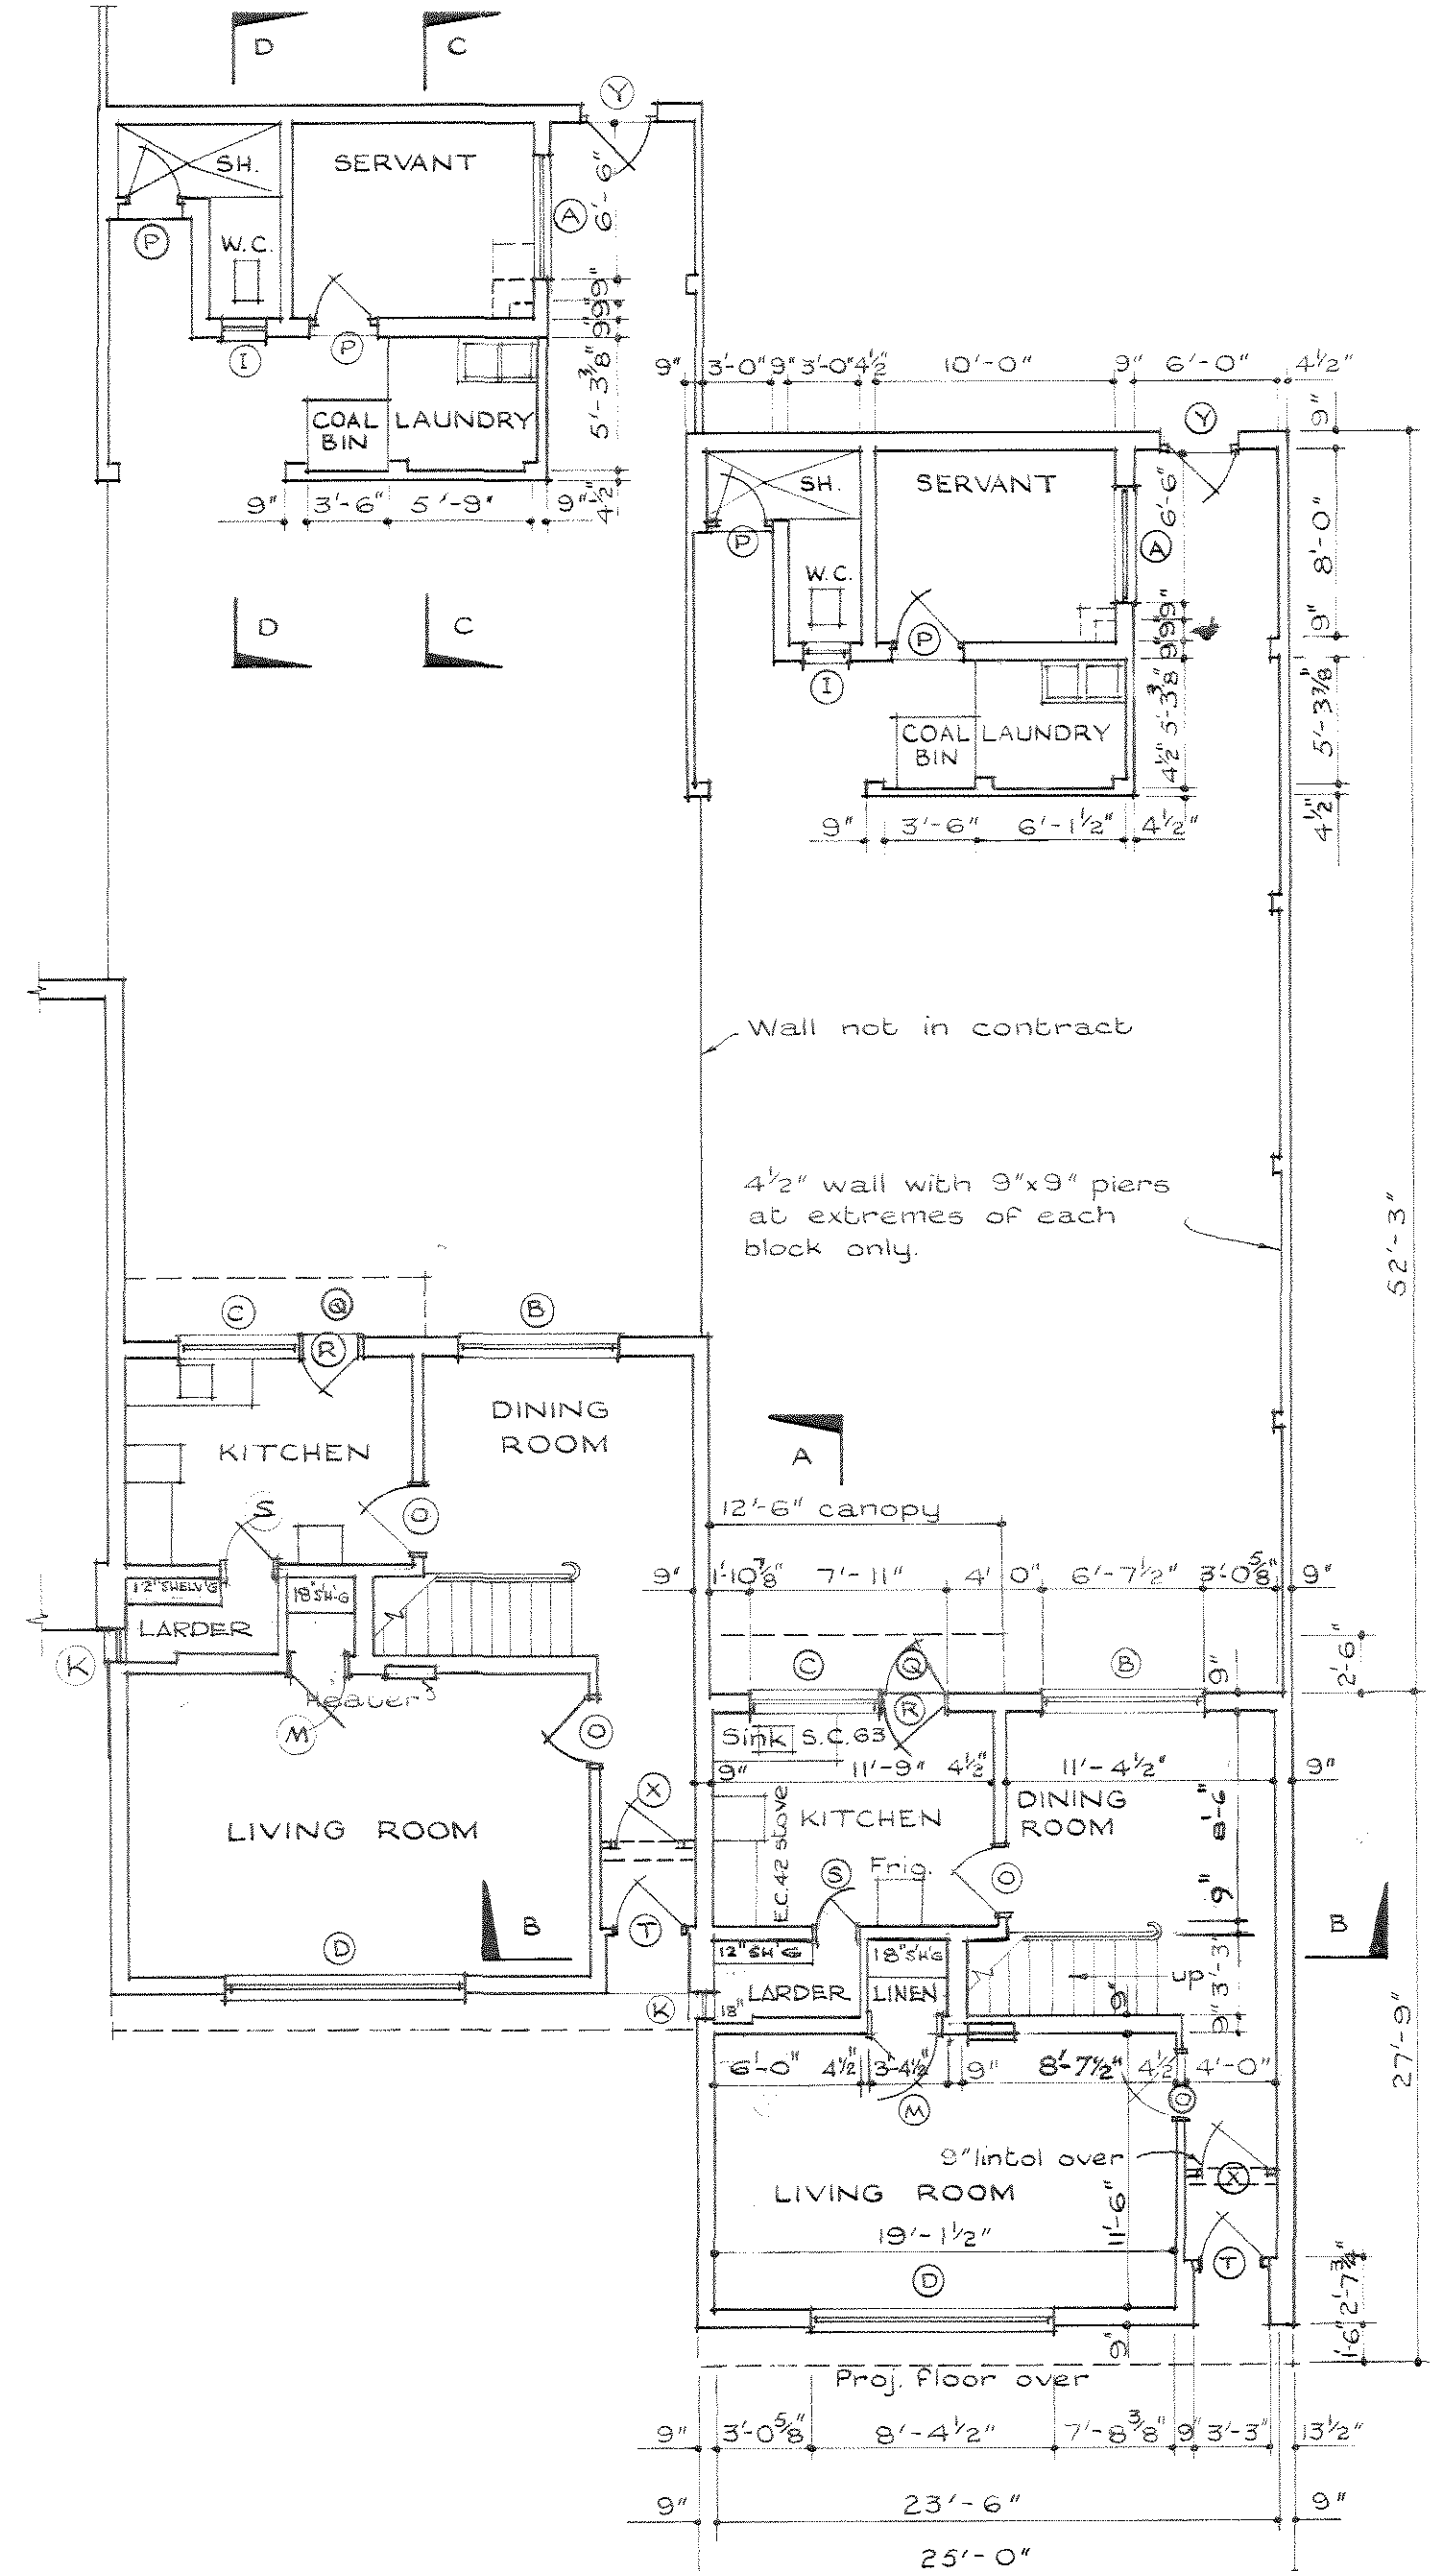


TYPE BB. GROUND FLOOR PLAN
THIS IS AS TYPE B BUT MIRRORED


NOTE: AT ZUIKERBOSCH & ZWARTKOPJES, THERE IS TO BE A MINIMUM OF EIGHT COURSES OF BRICKWORK BETWEEN THE TOP OF CONCRETE FOOTINGS & THE TOP OF THE SURFACE SLAB. THE TOP TWO AND BOTTOM TWO COURSES OF THIS BRICK FOUNDATION BEAM ARE TO BE REINFORCED WITH WELDED BRICK REINFORCEMENT.

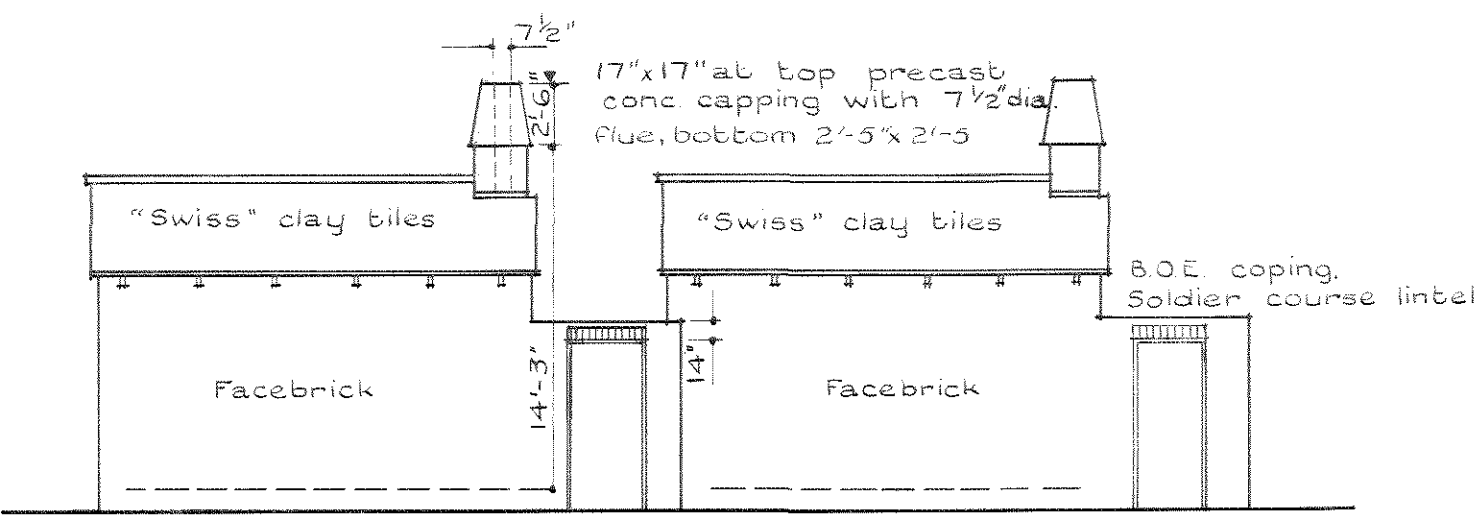

TYPES B AND BB SOUTH ELEVATION
TYPE A IS SIMILAR EXCEPT FOR
GATE AND ARCH. SEE DIAG. 4753

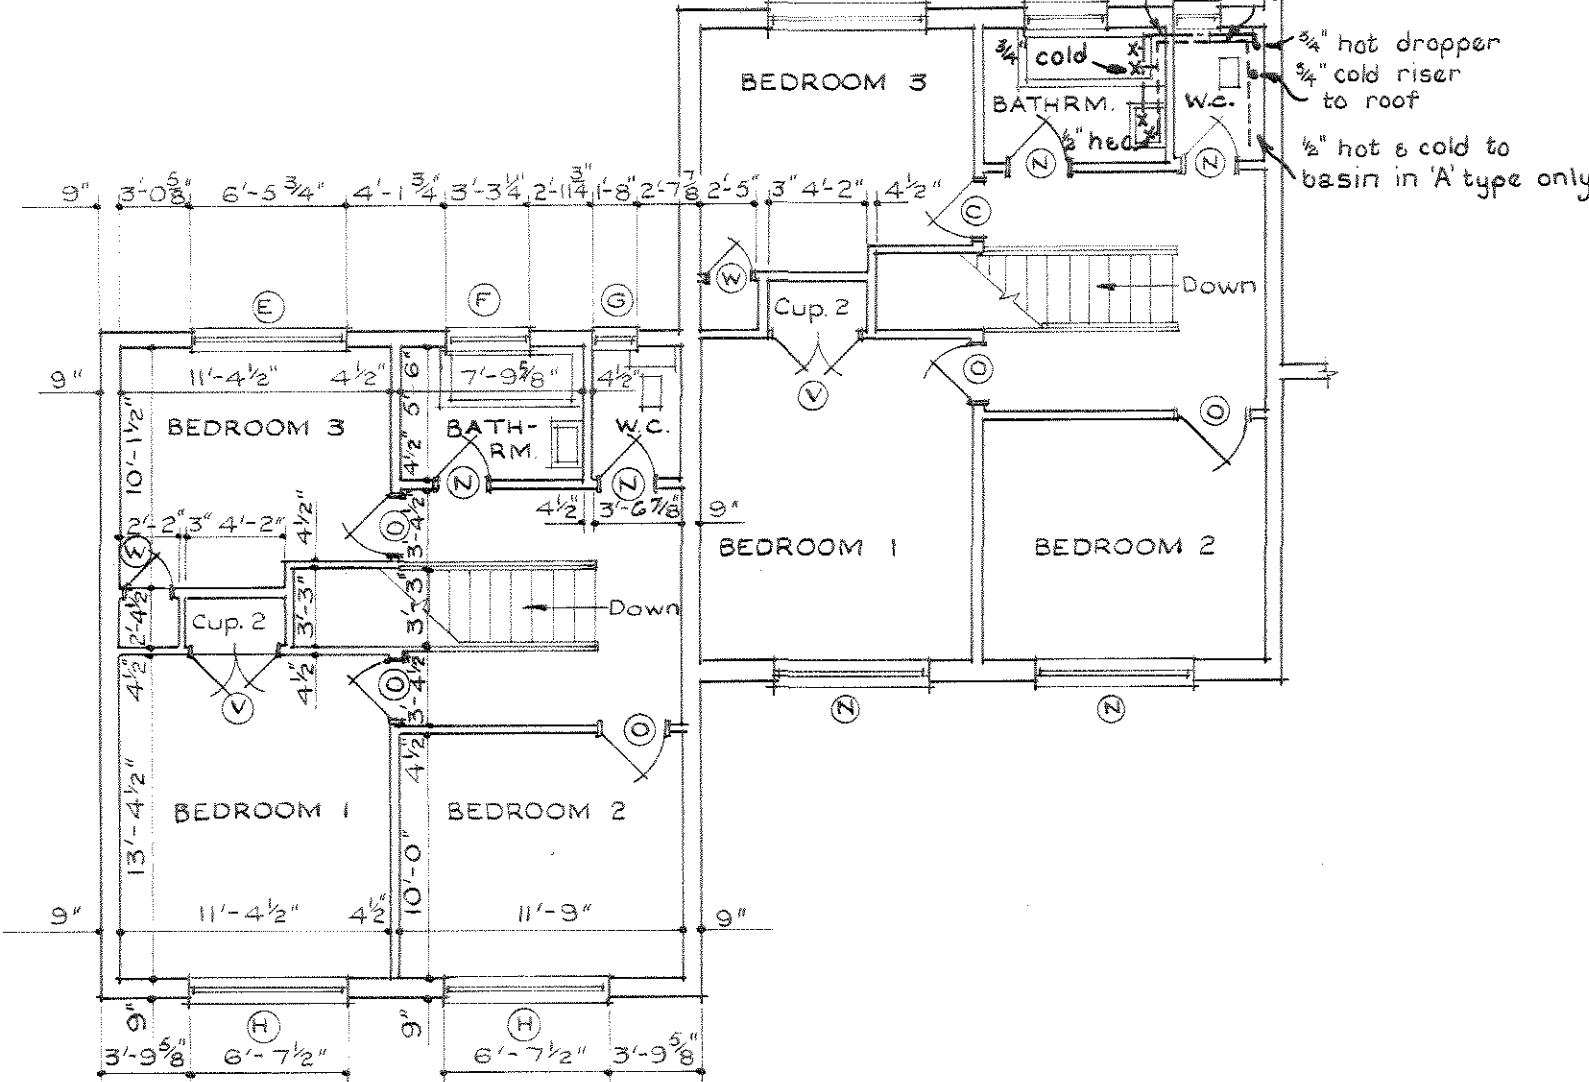

TYPE B. FIRST FLOOR PLAN

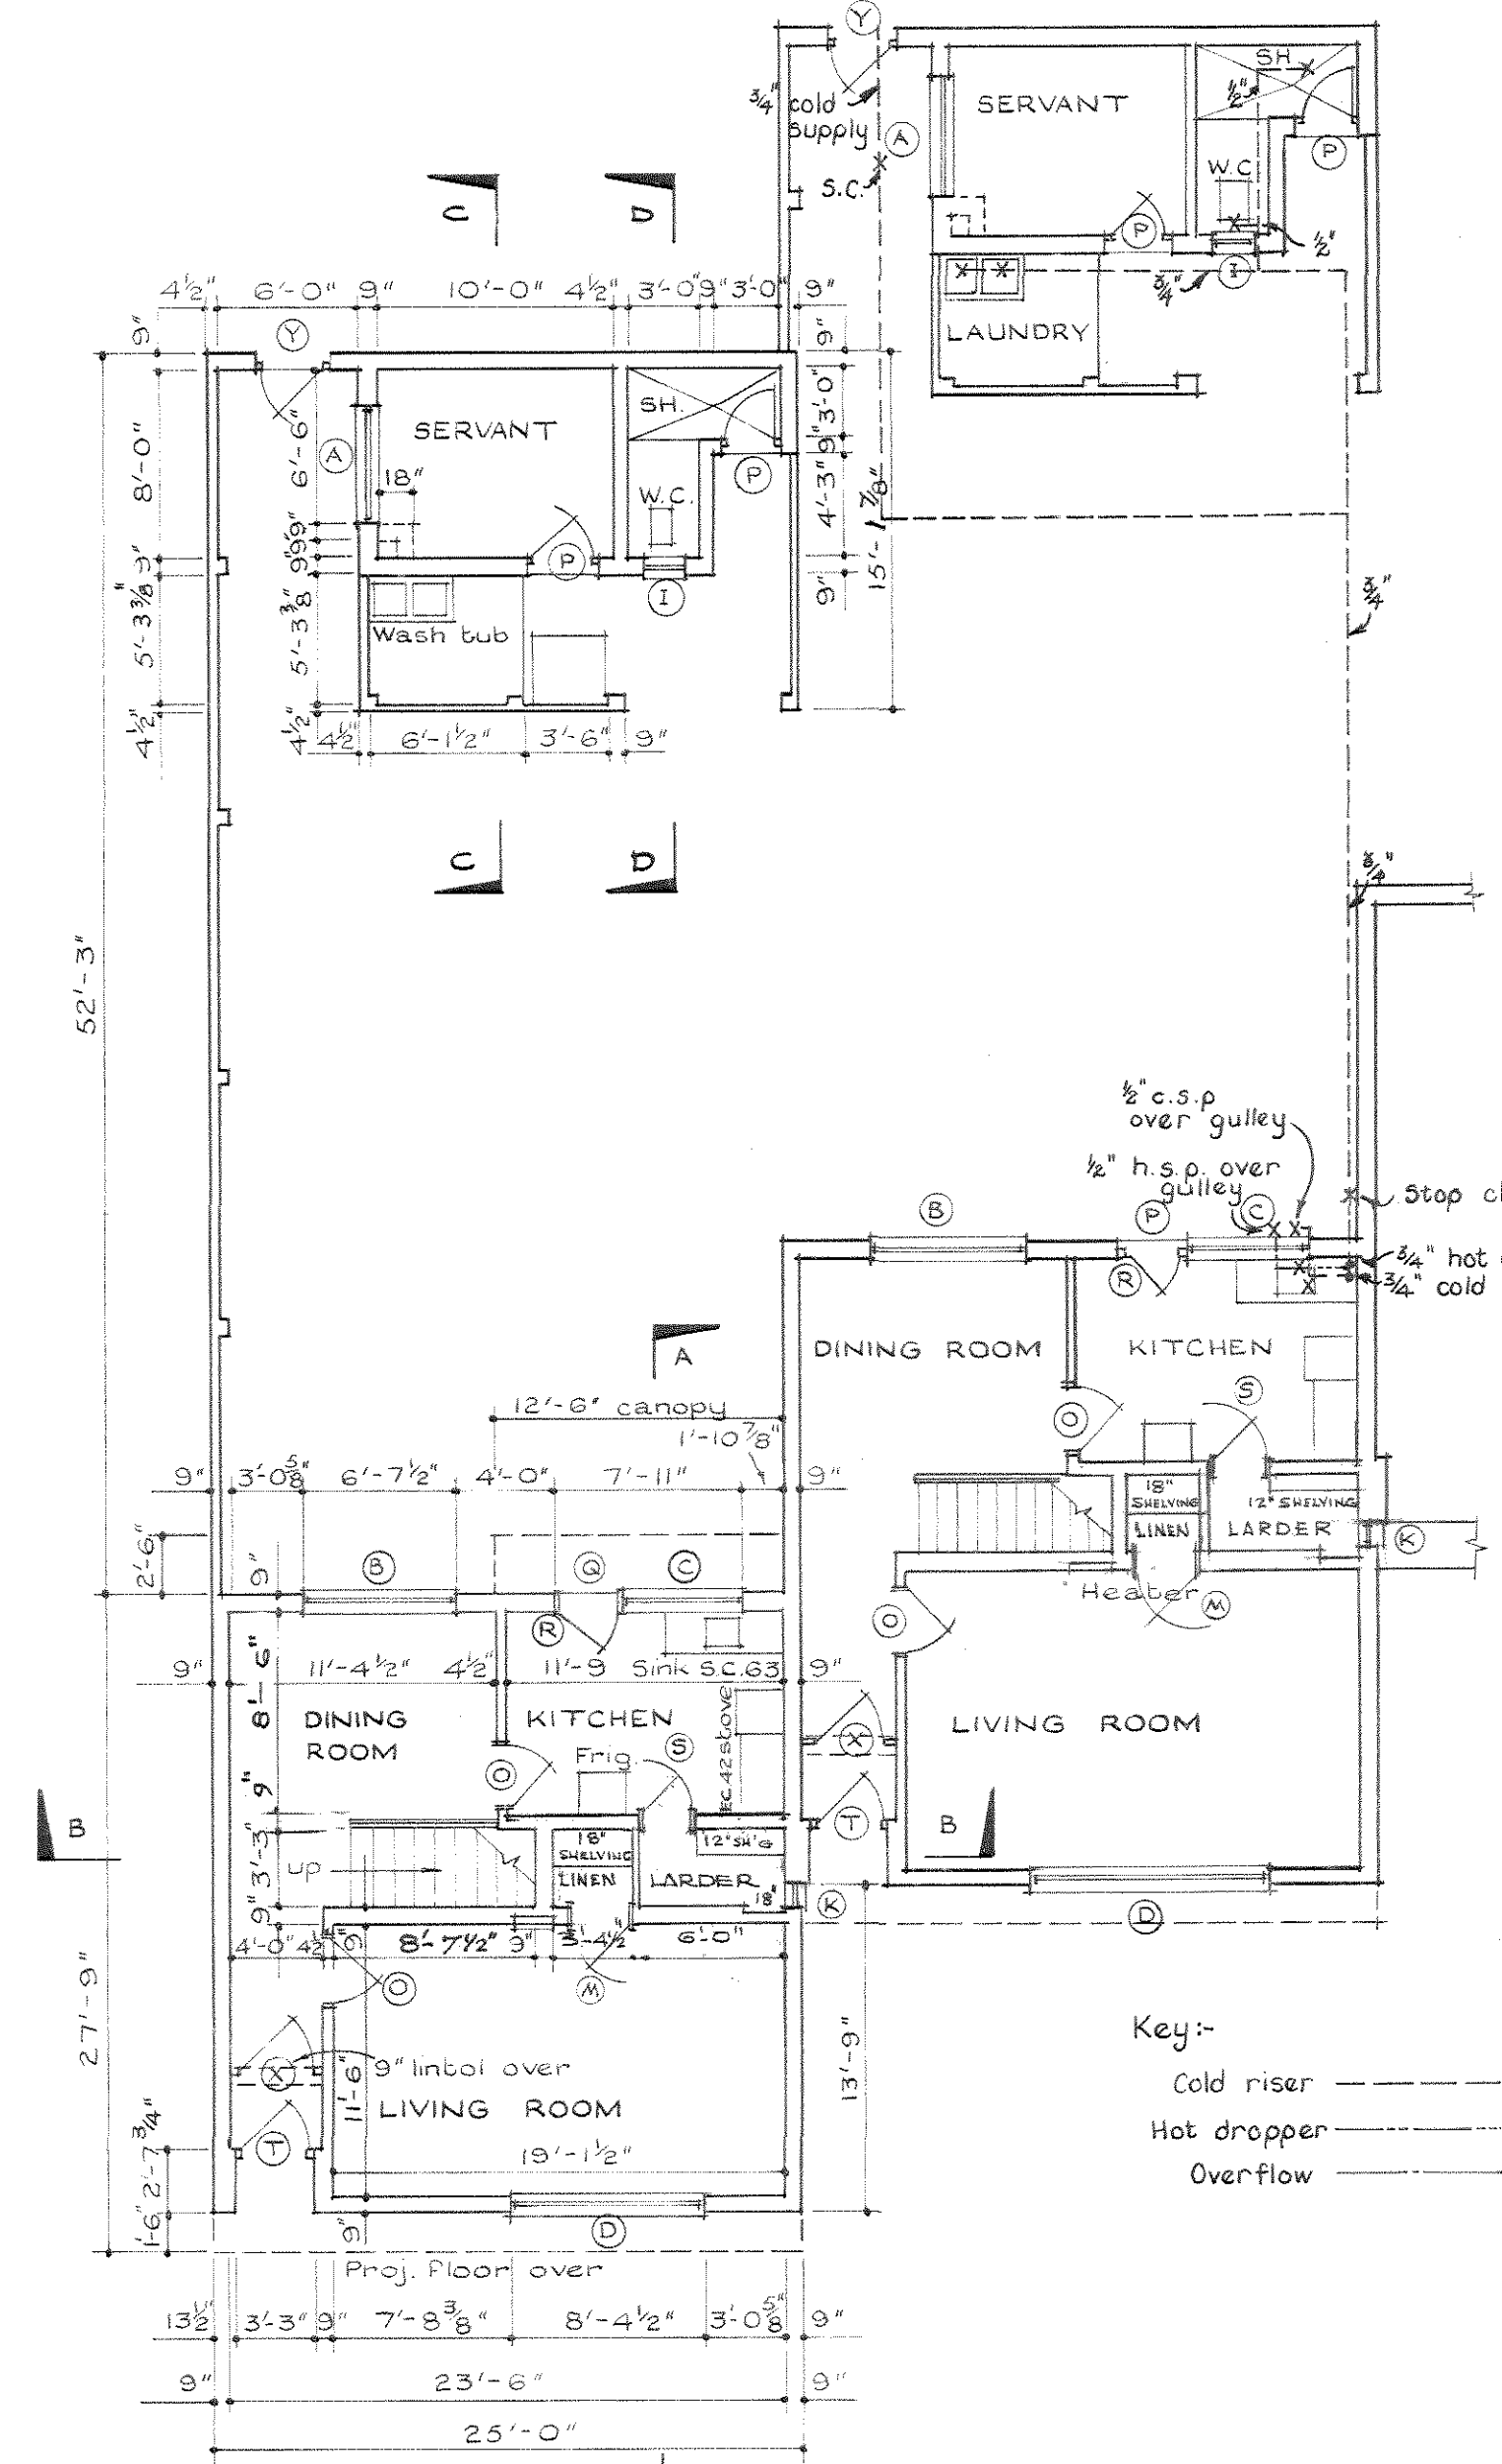

TYPE B. GROUND FLOOR PLAN

Key:-
Cold riser
Hot dropper
Overflow

RAND WATER BOARD.

ZWARTKOPJES, ZUIKERBOSCH AND VERENIGING PUMPING STATIONS

HOUSING FOR EUROPEANS

TYPE A, B AND BB

PLANS ELEVATIONS AND SECTIONS

DRG. No. 4752/1075

R.J. LABURN, HOUSING ENGINEER,
ANDRE MARSE, HOUSING
CHIEF ENGINEER.