




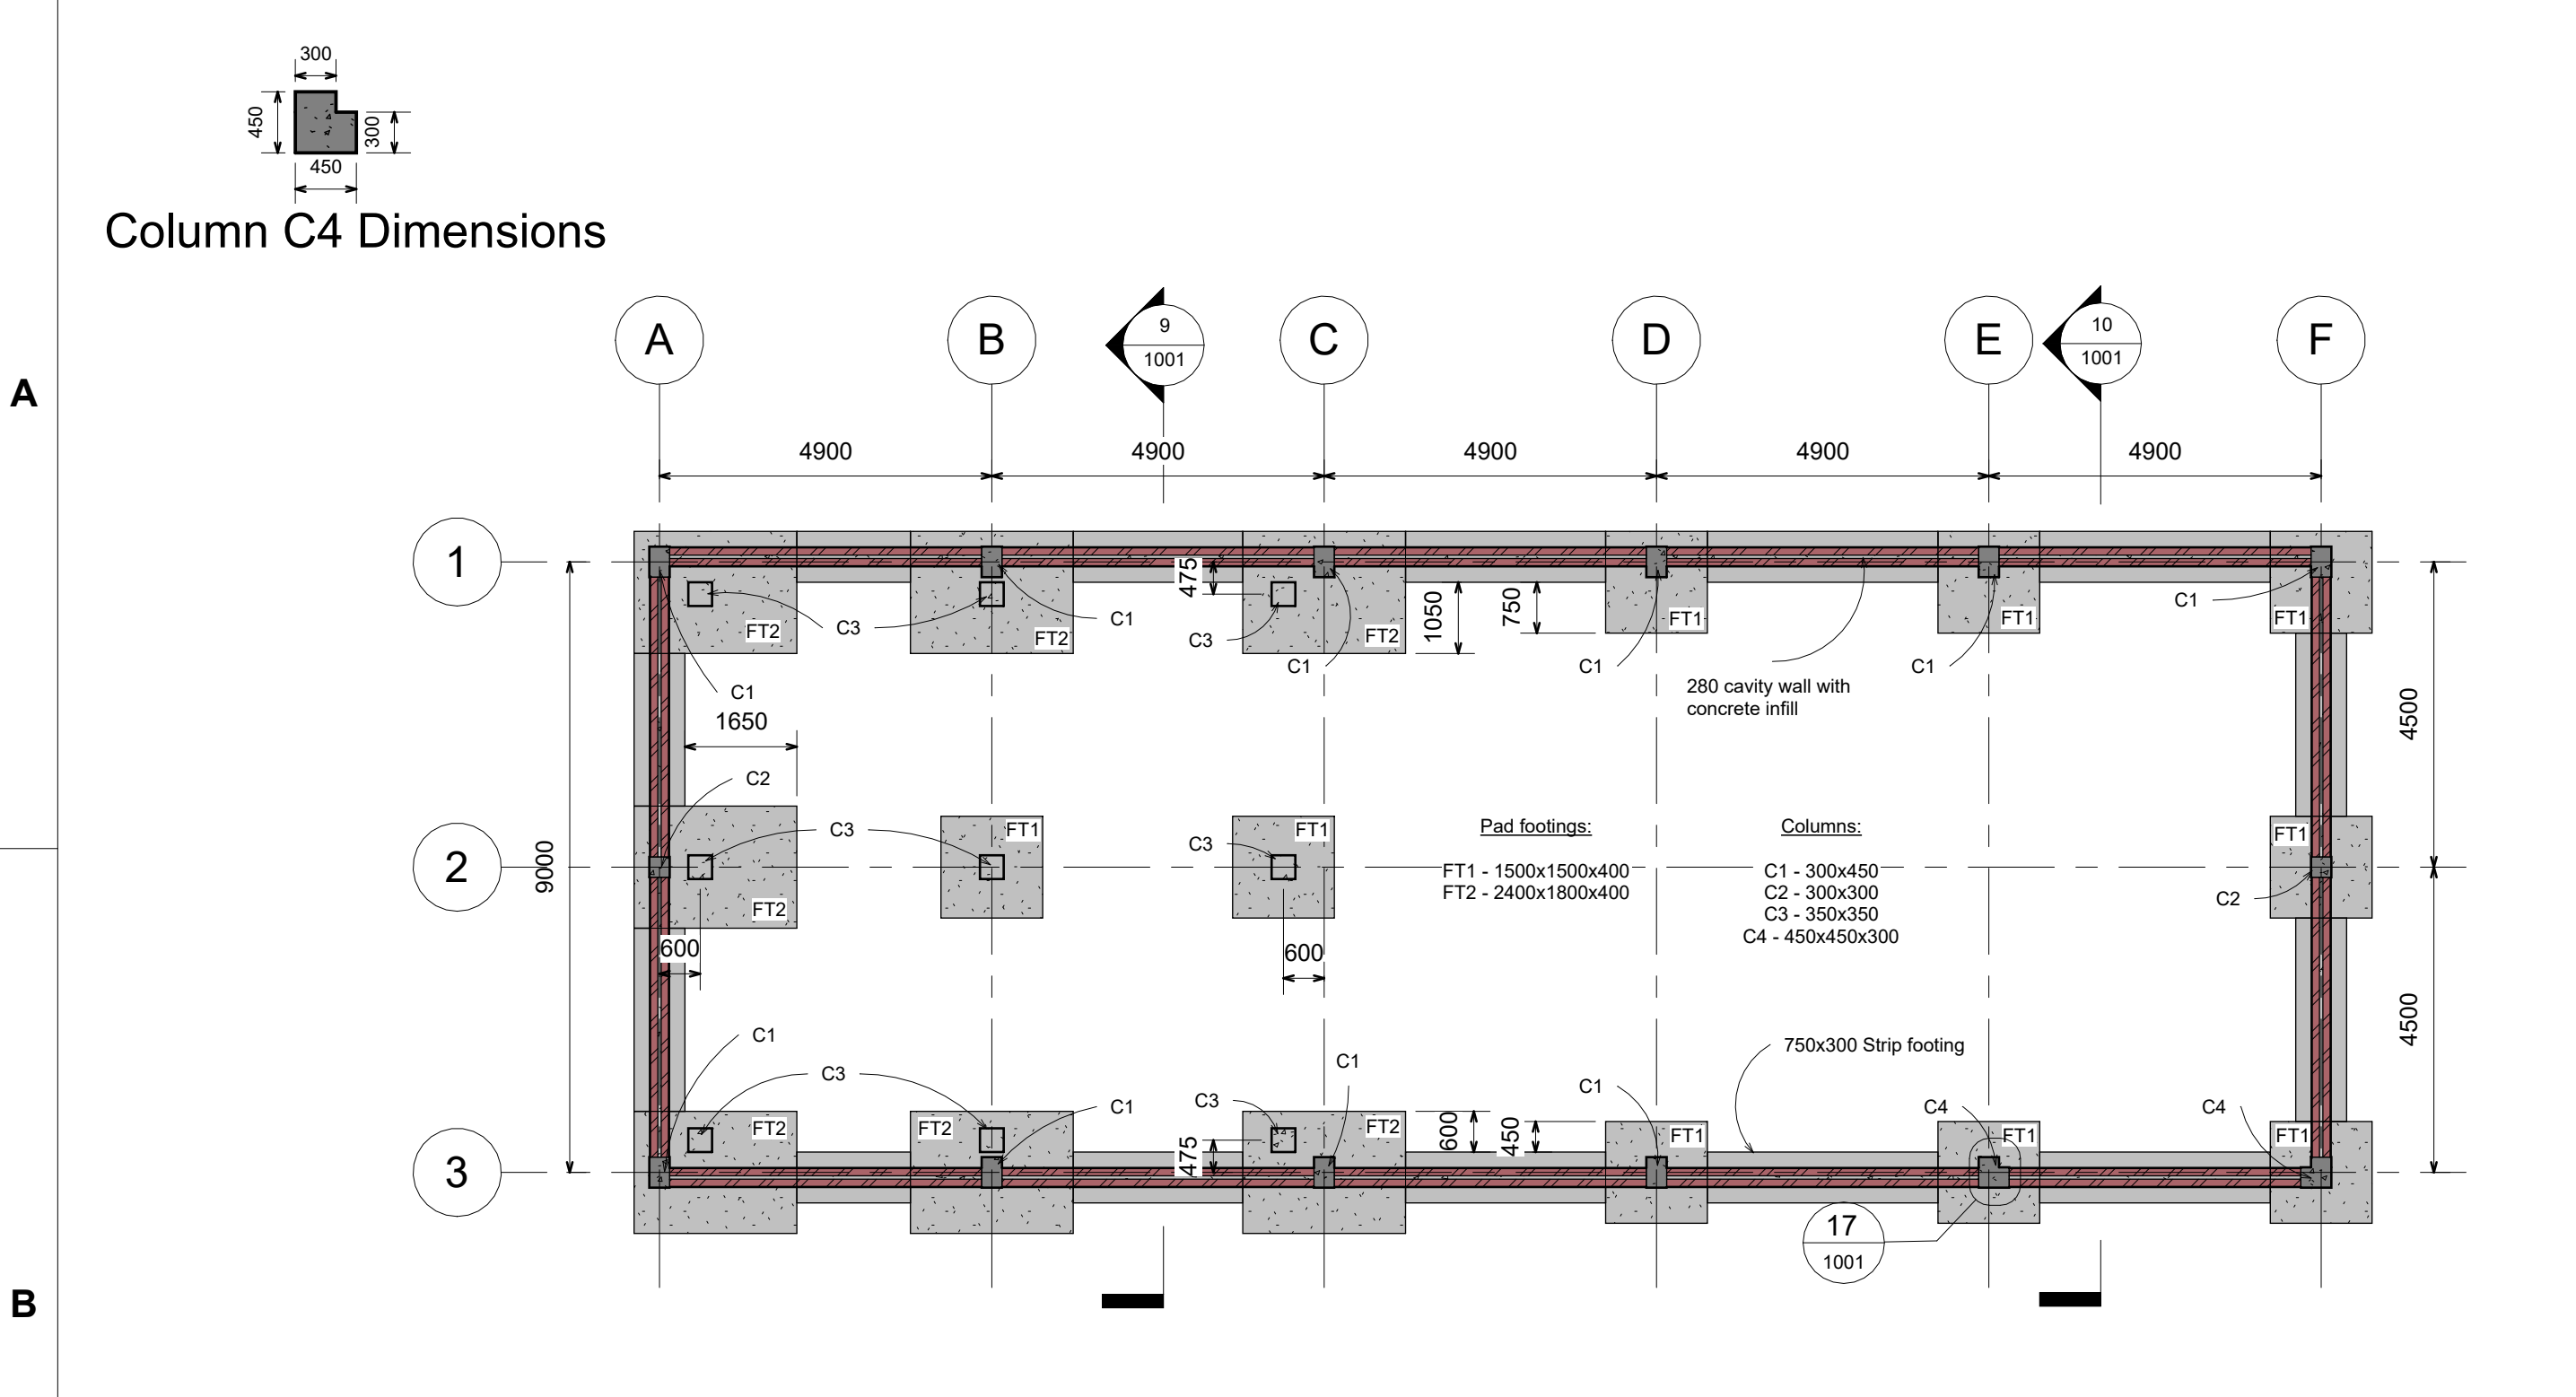


1 Foundation Layout
1 : 100

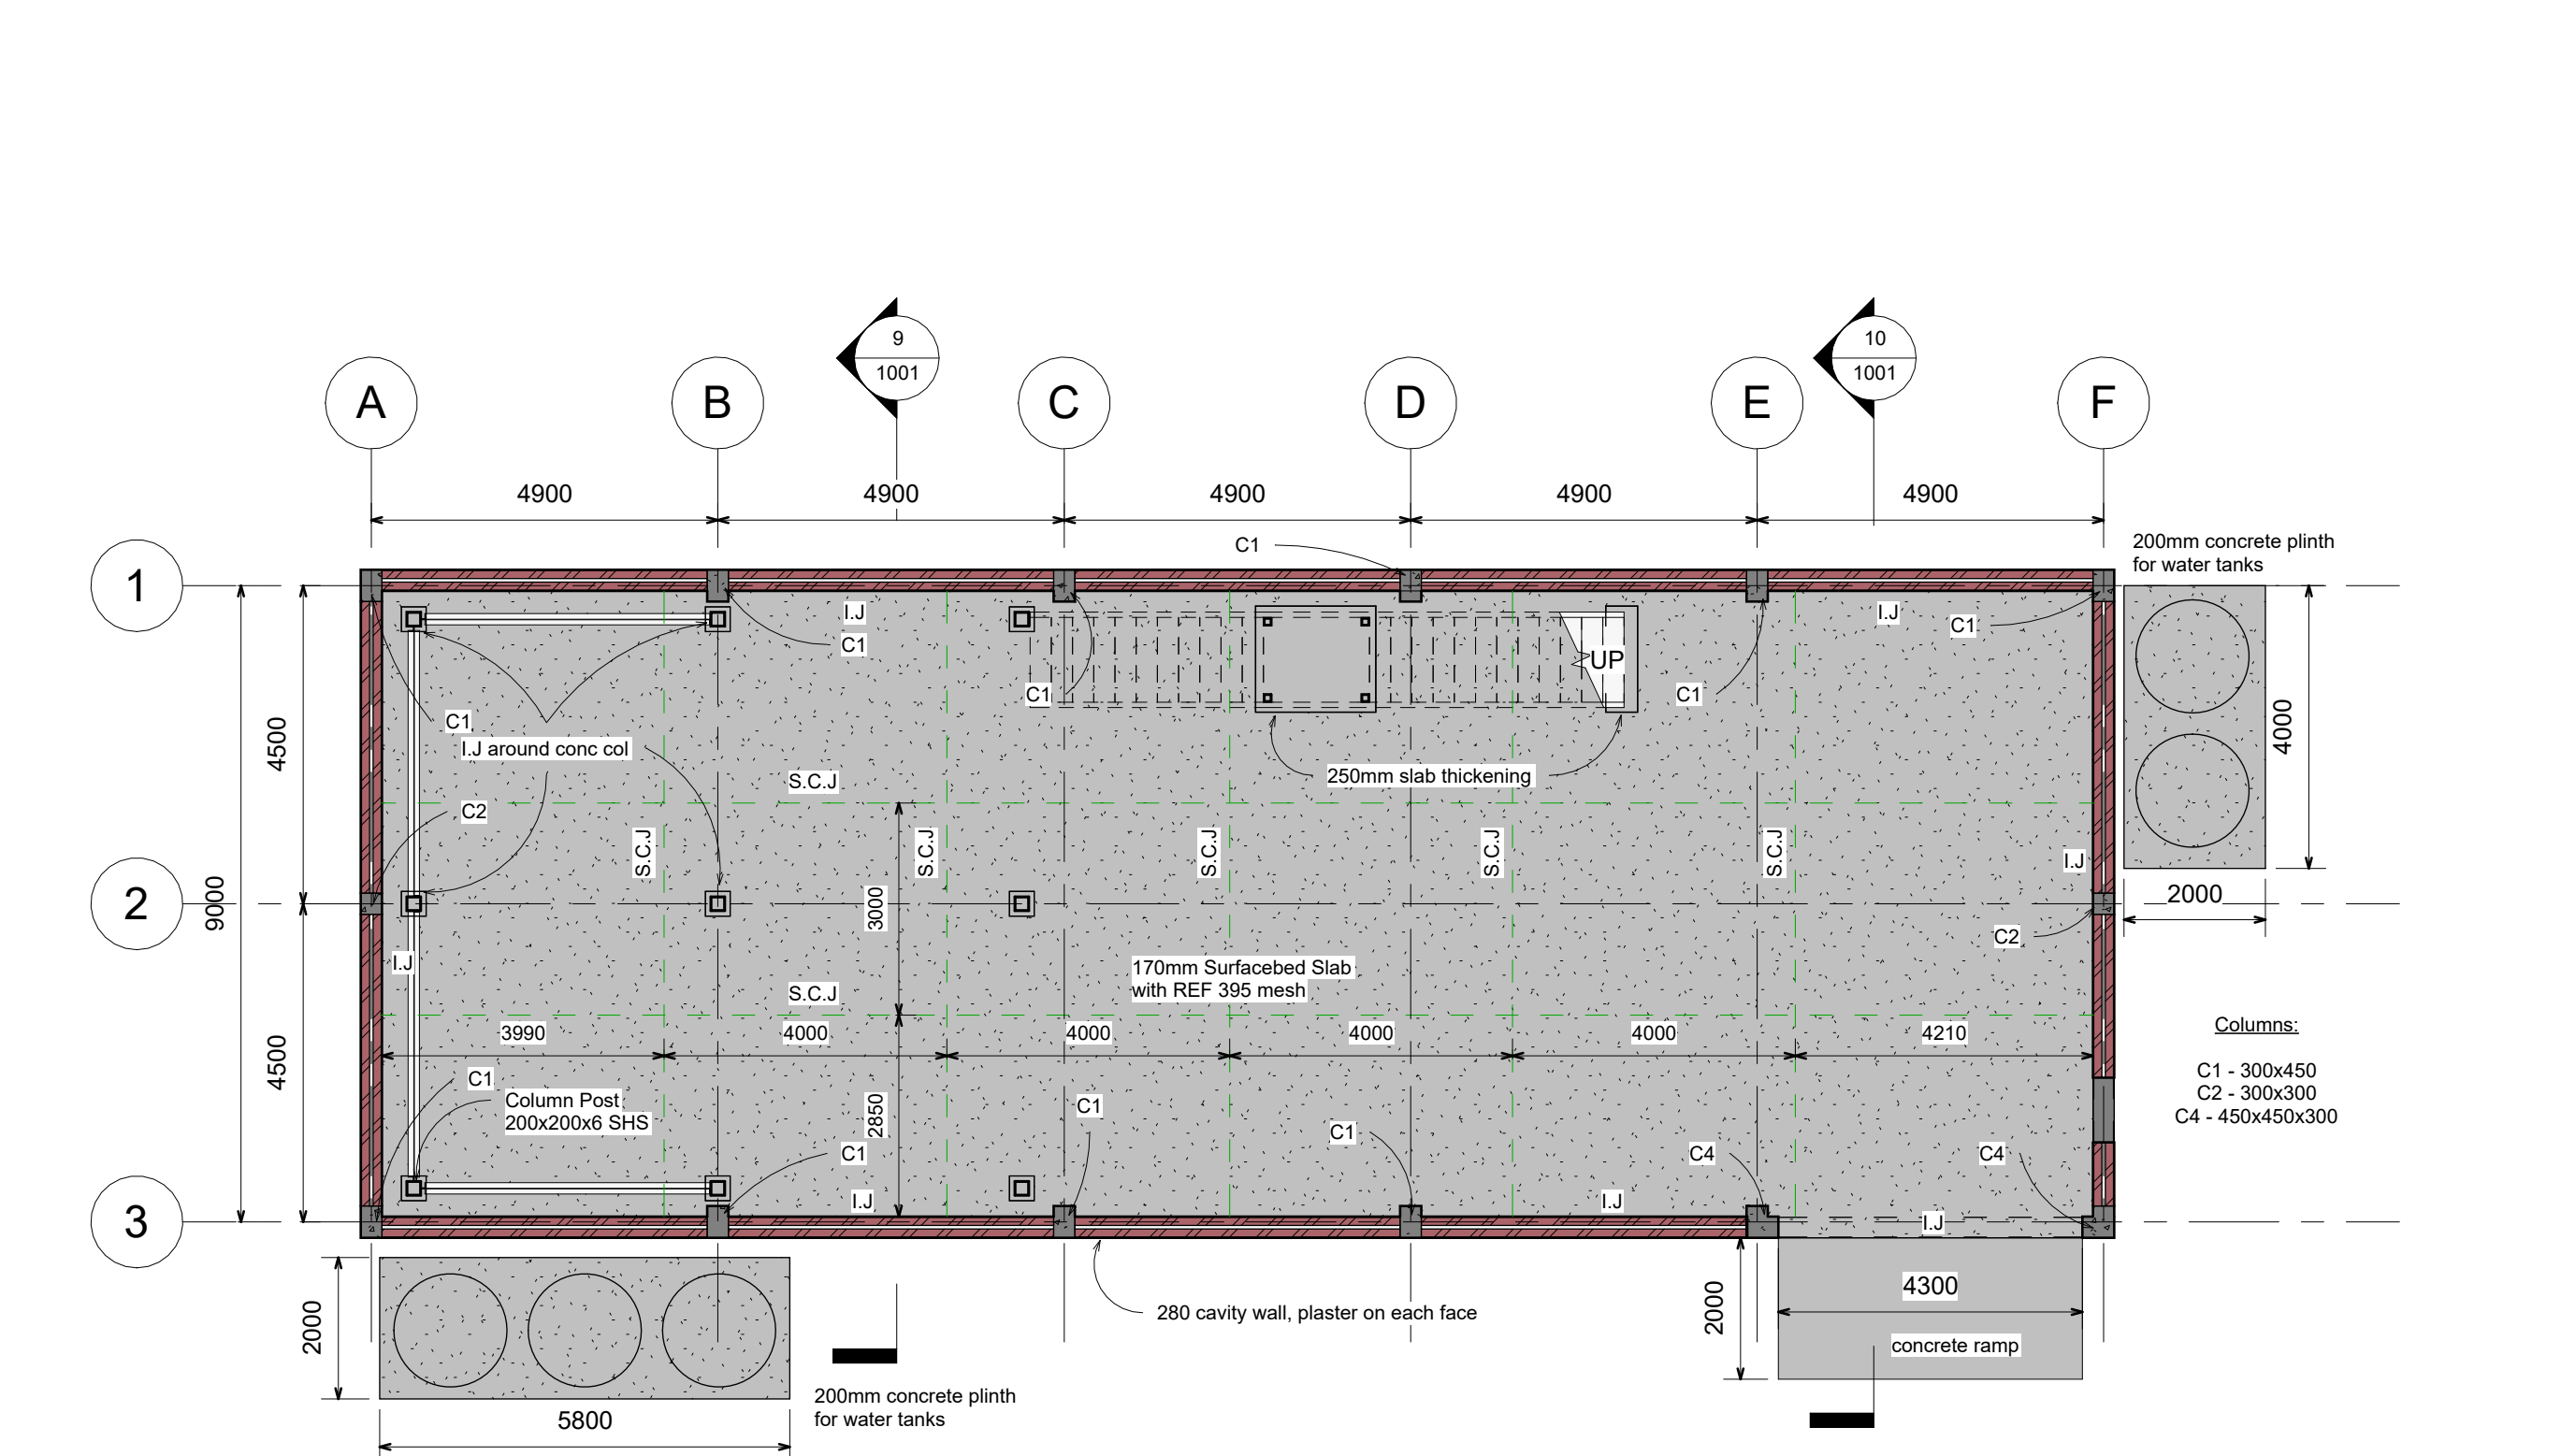


2 Surfacebed
1 : 100

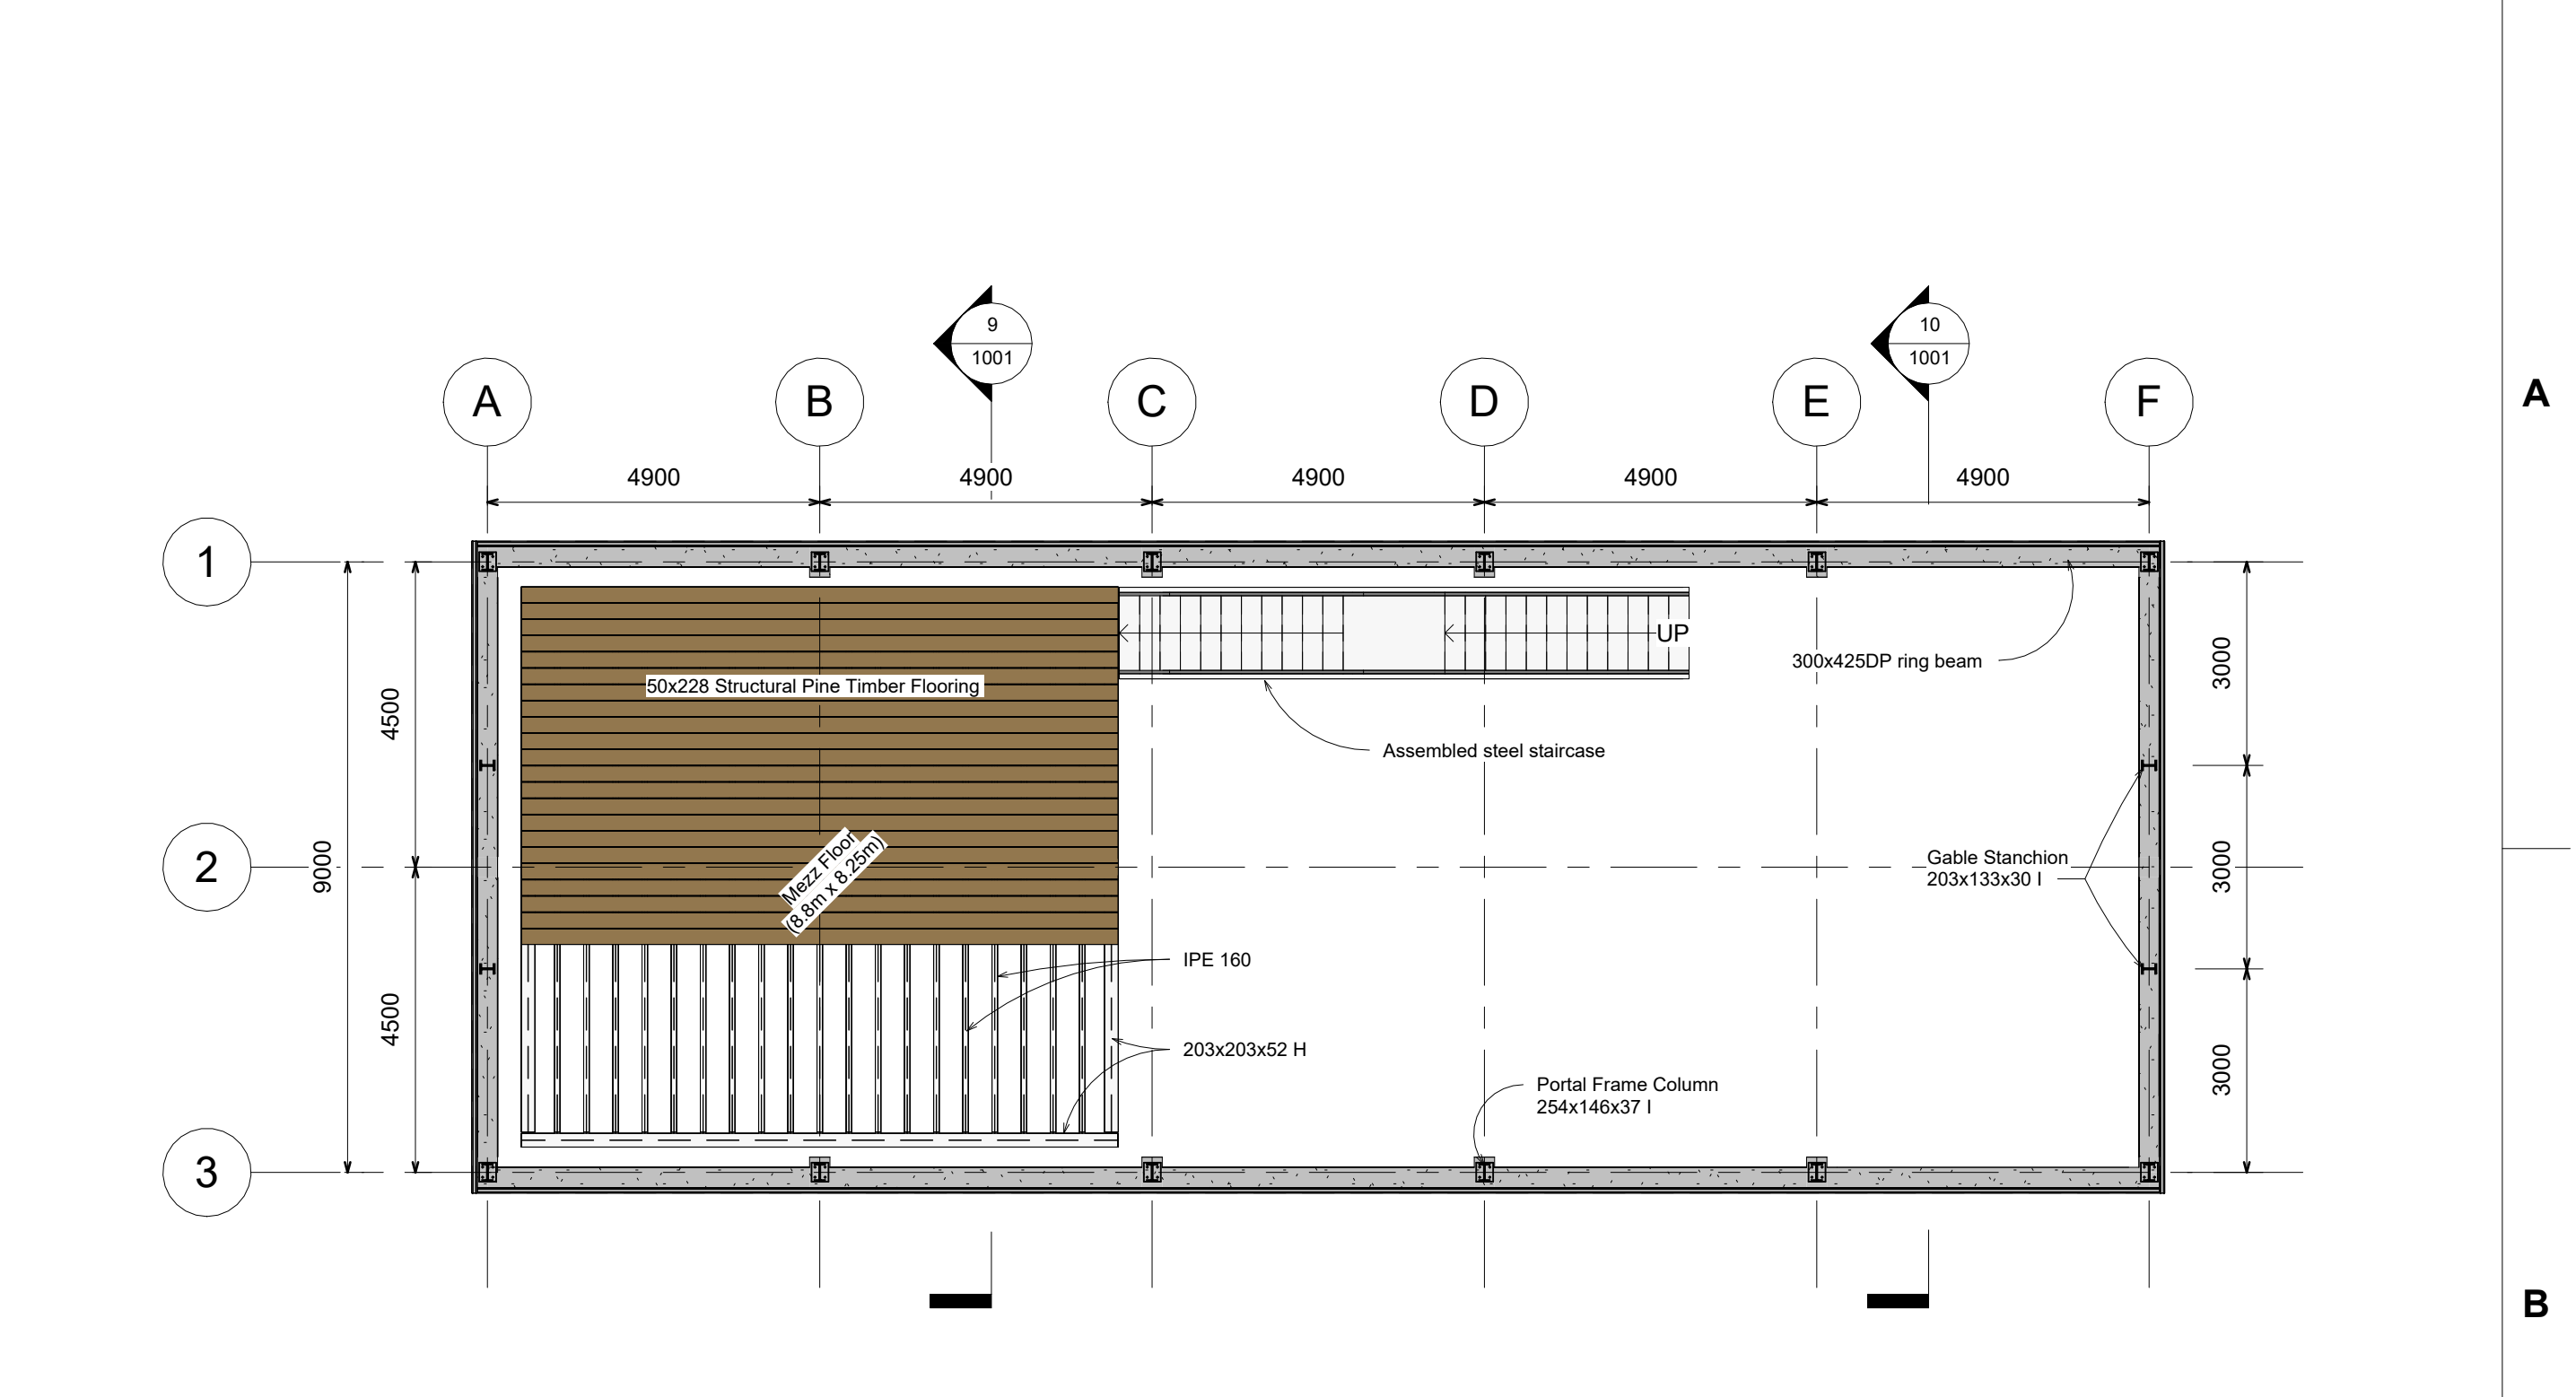


3 Mezz Floor Layout
1 : 100

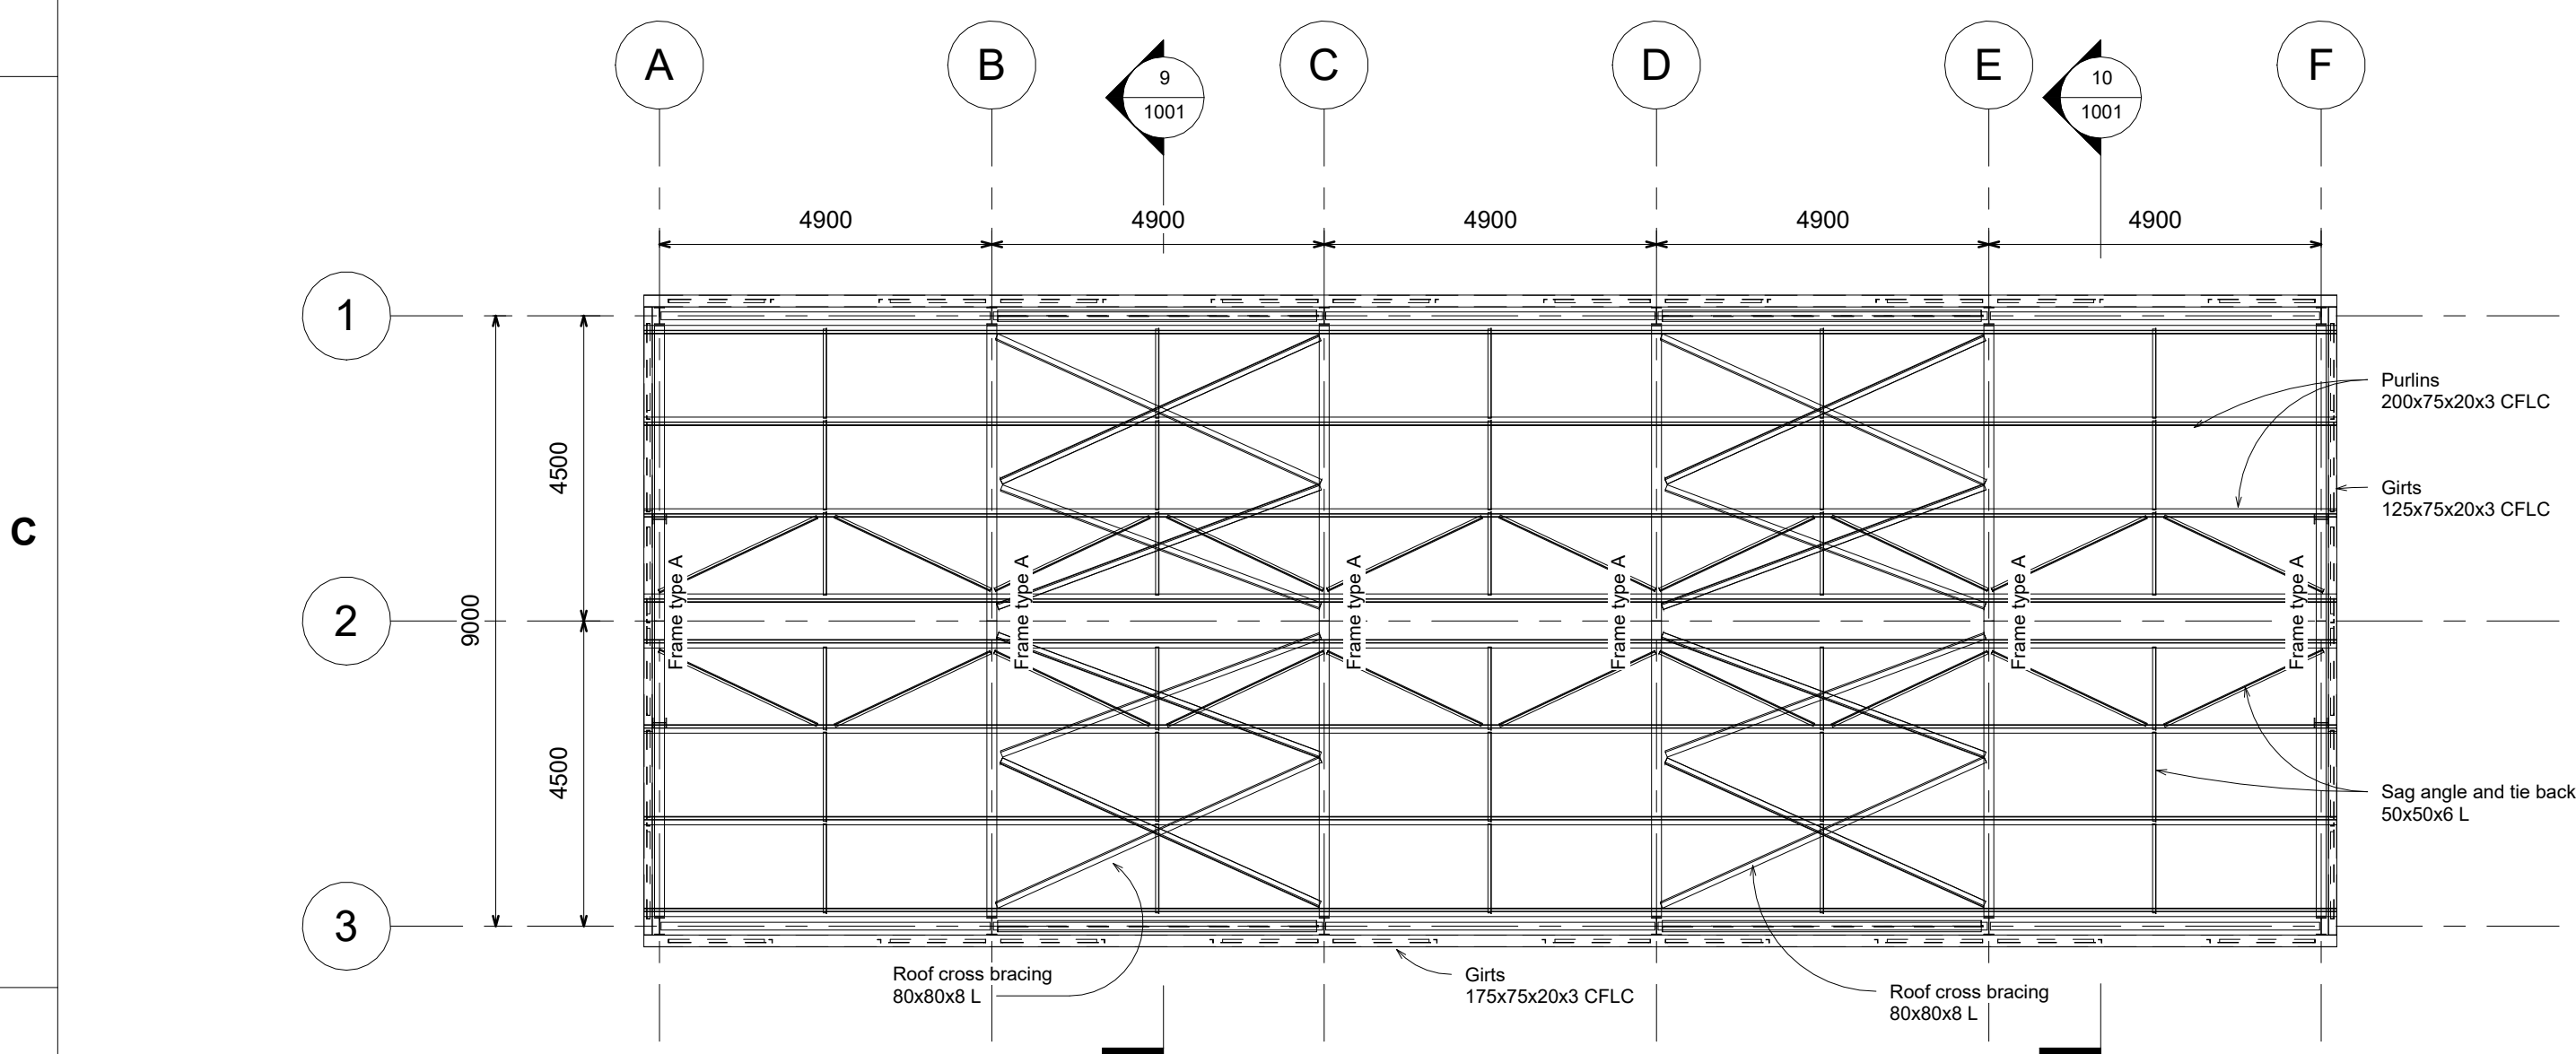


4 Roof Layout
1 : 100

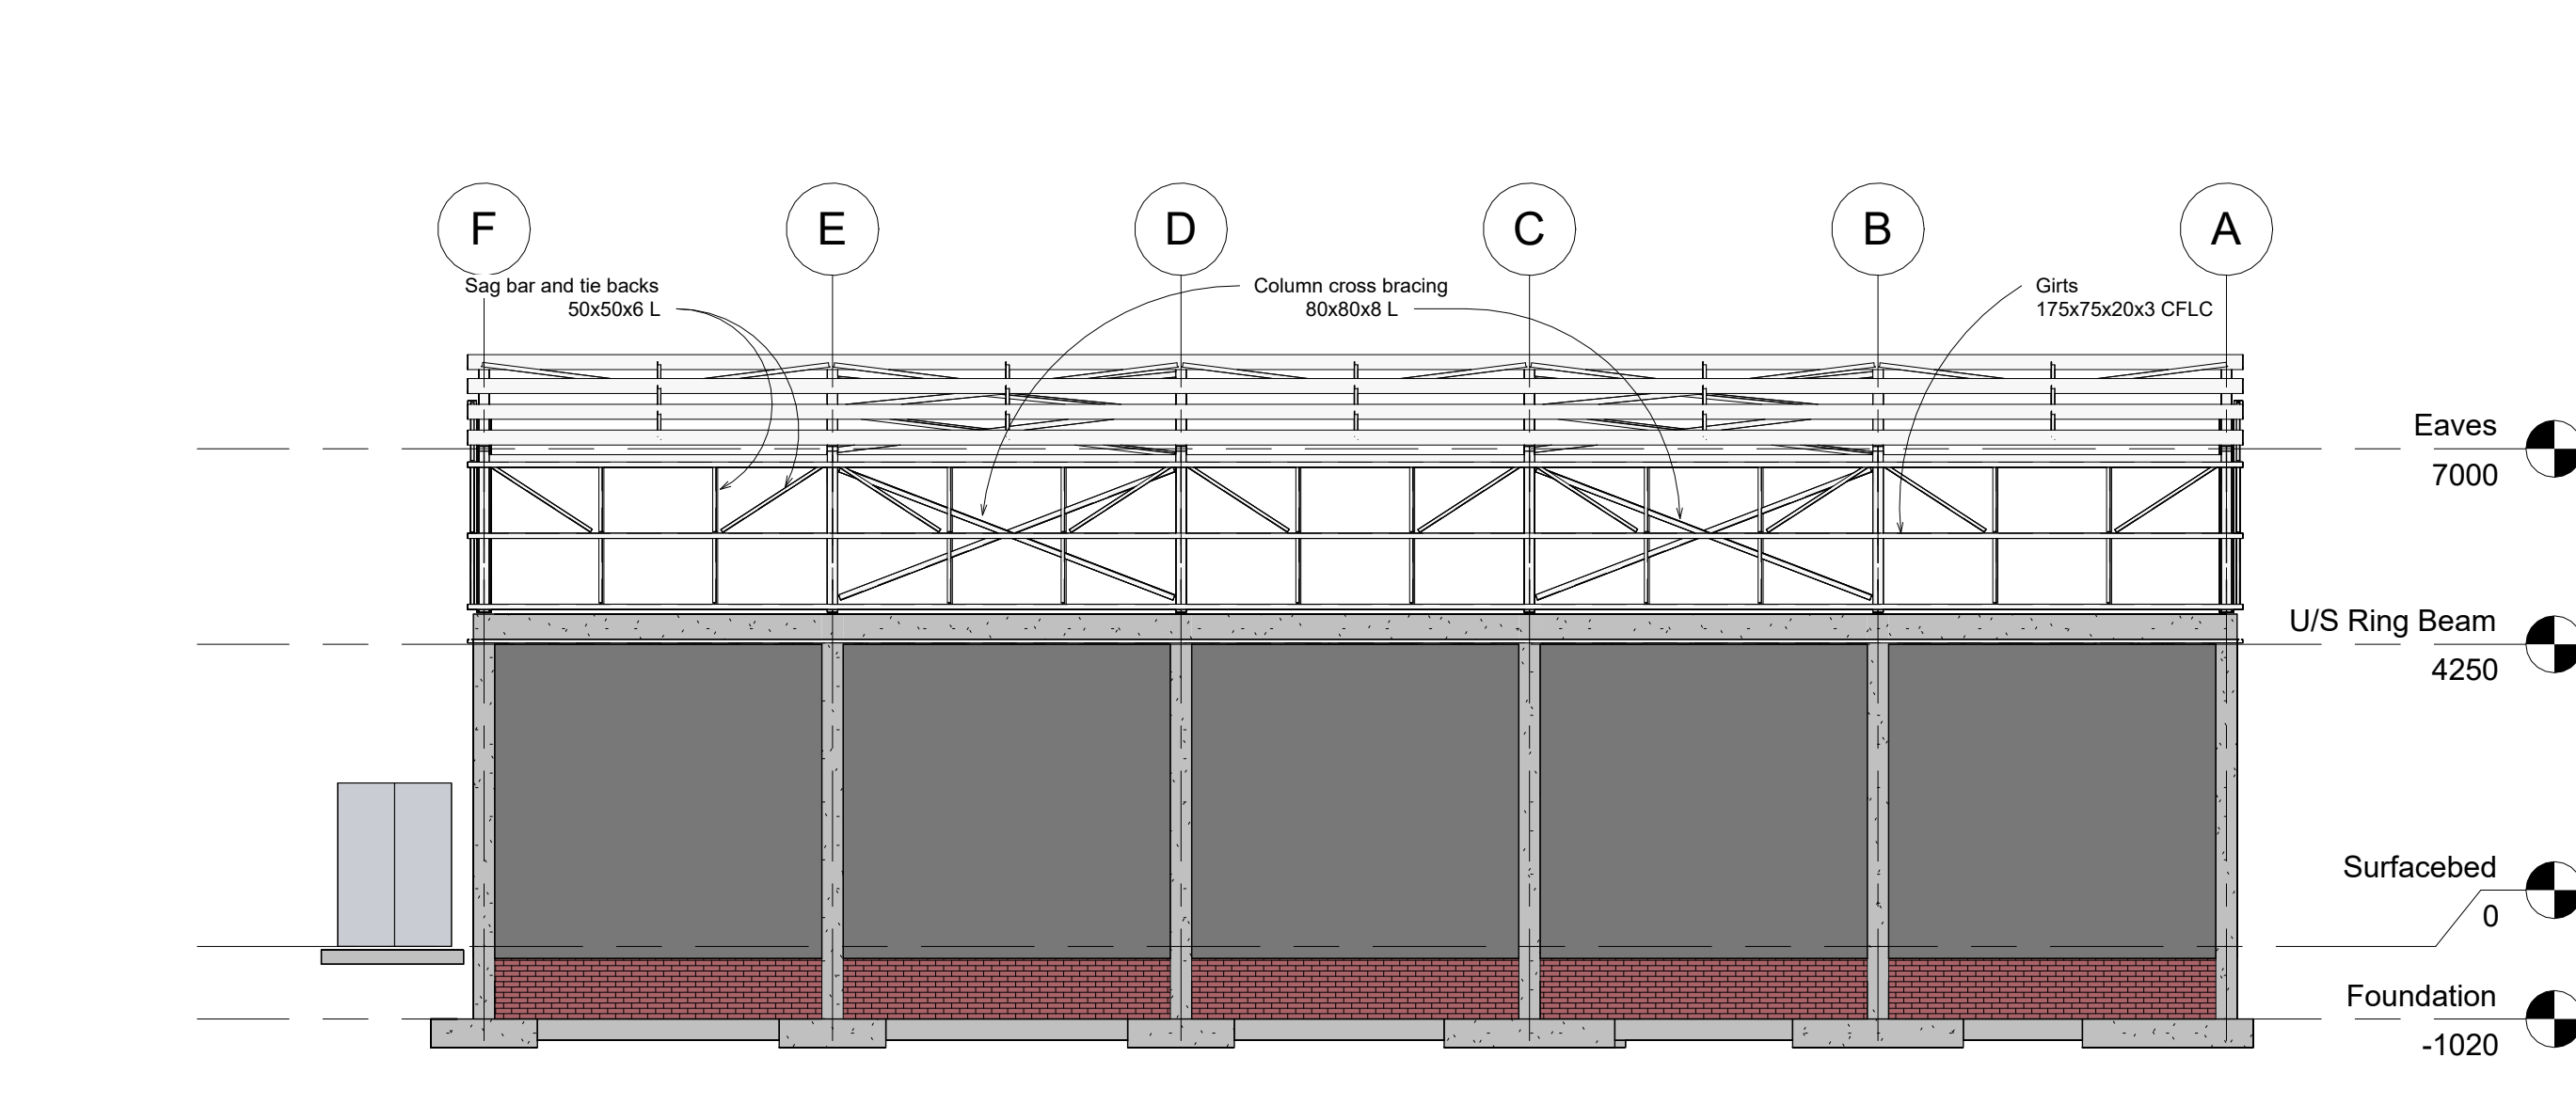


5 North Elevation
1 : 100

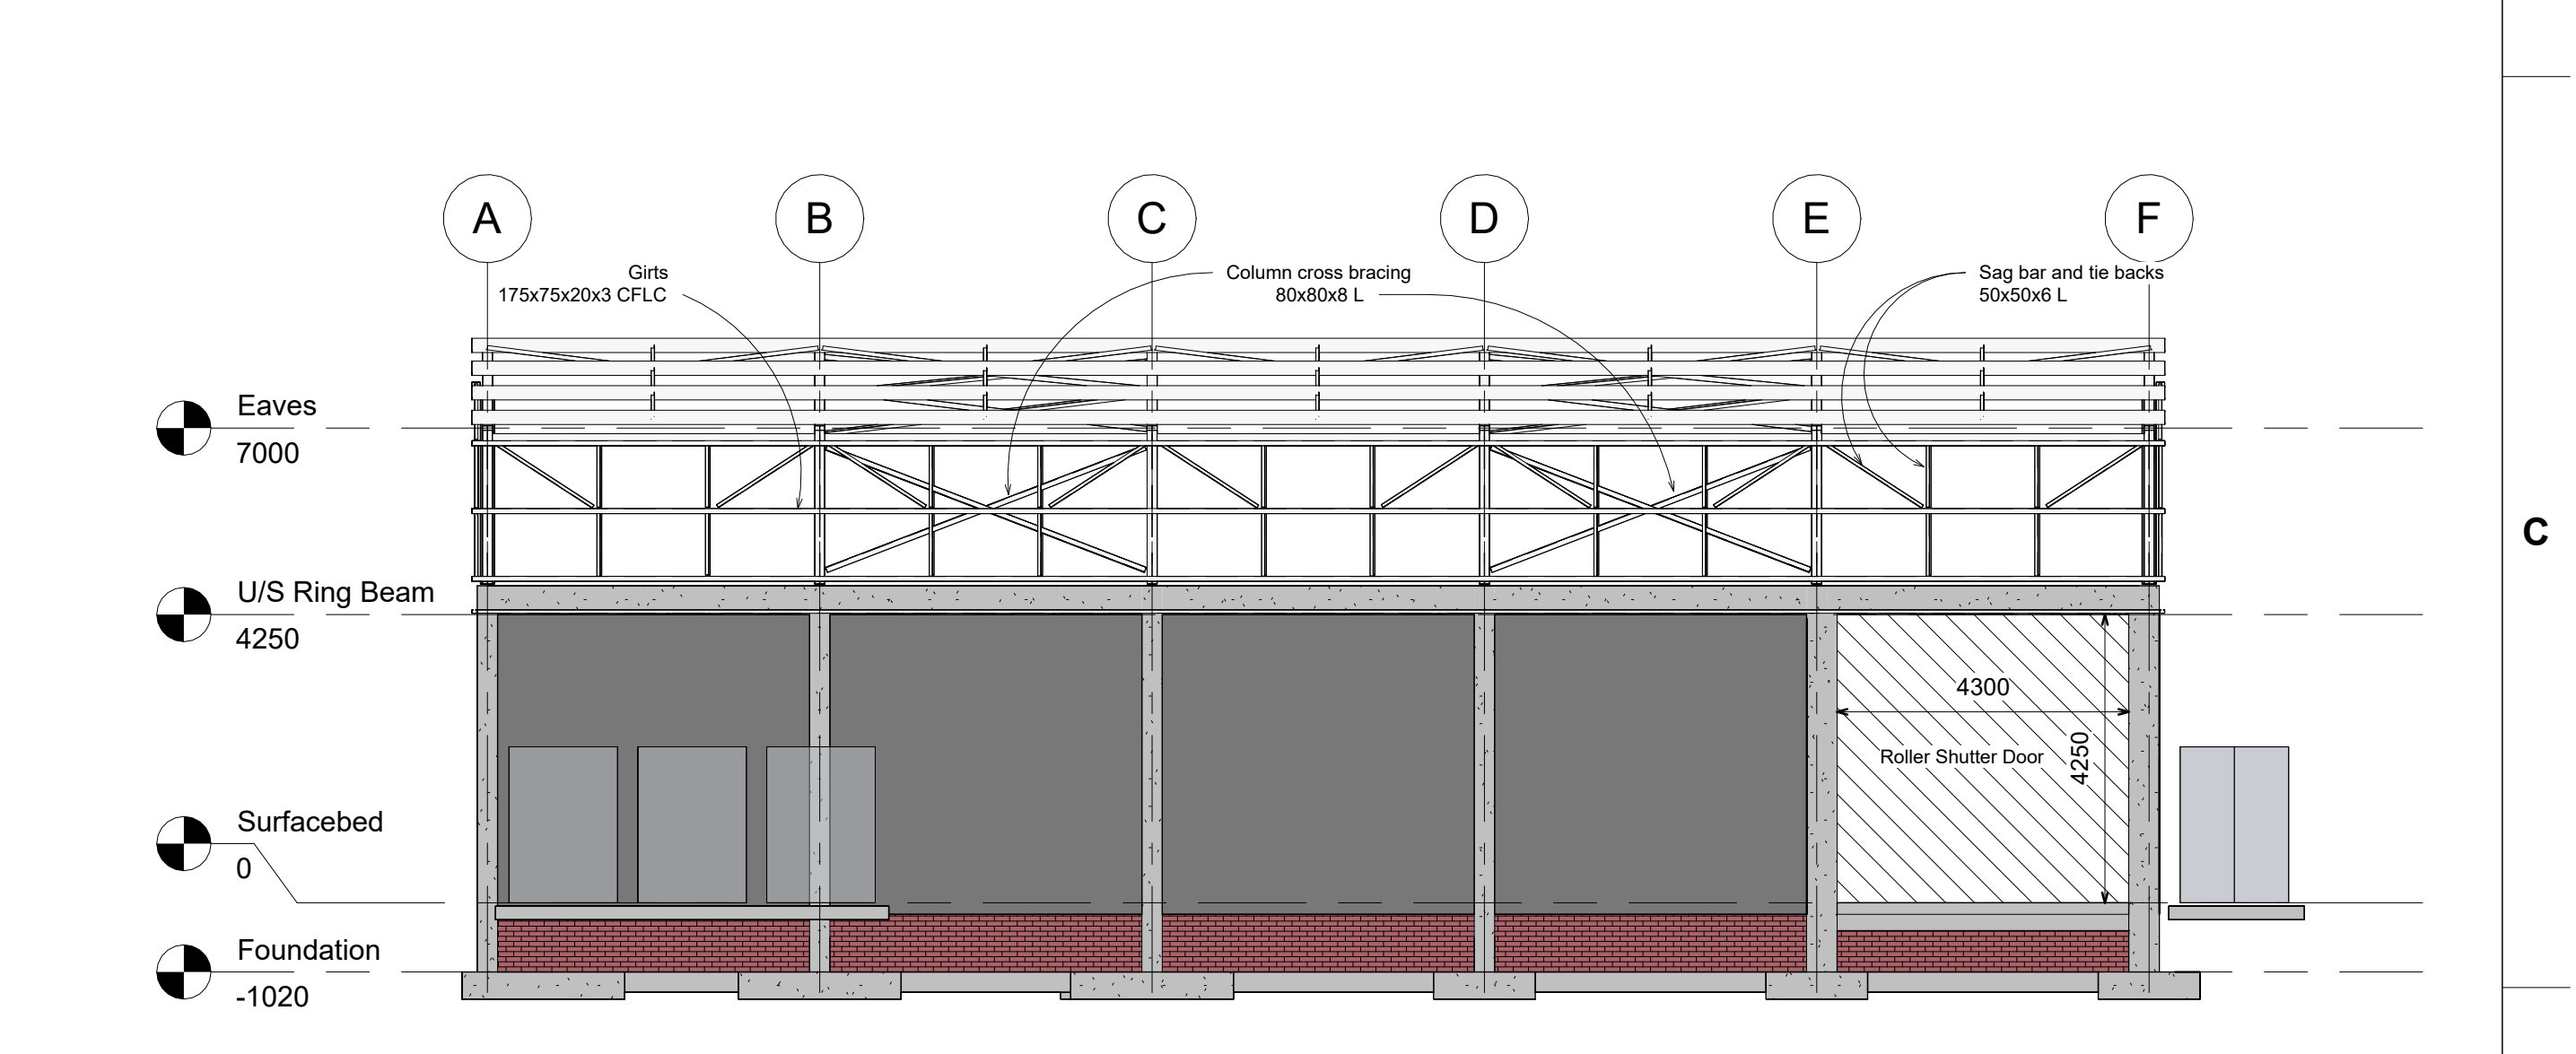


6 South Elevation
1 : 100

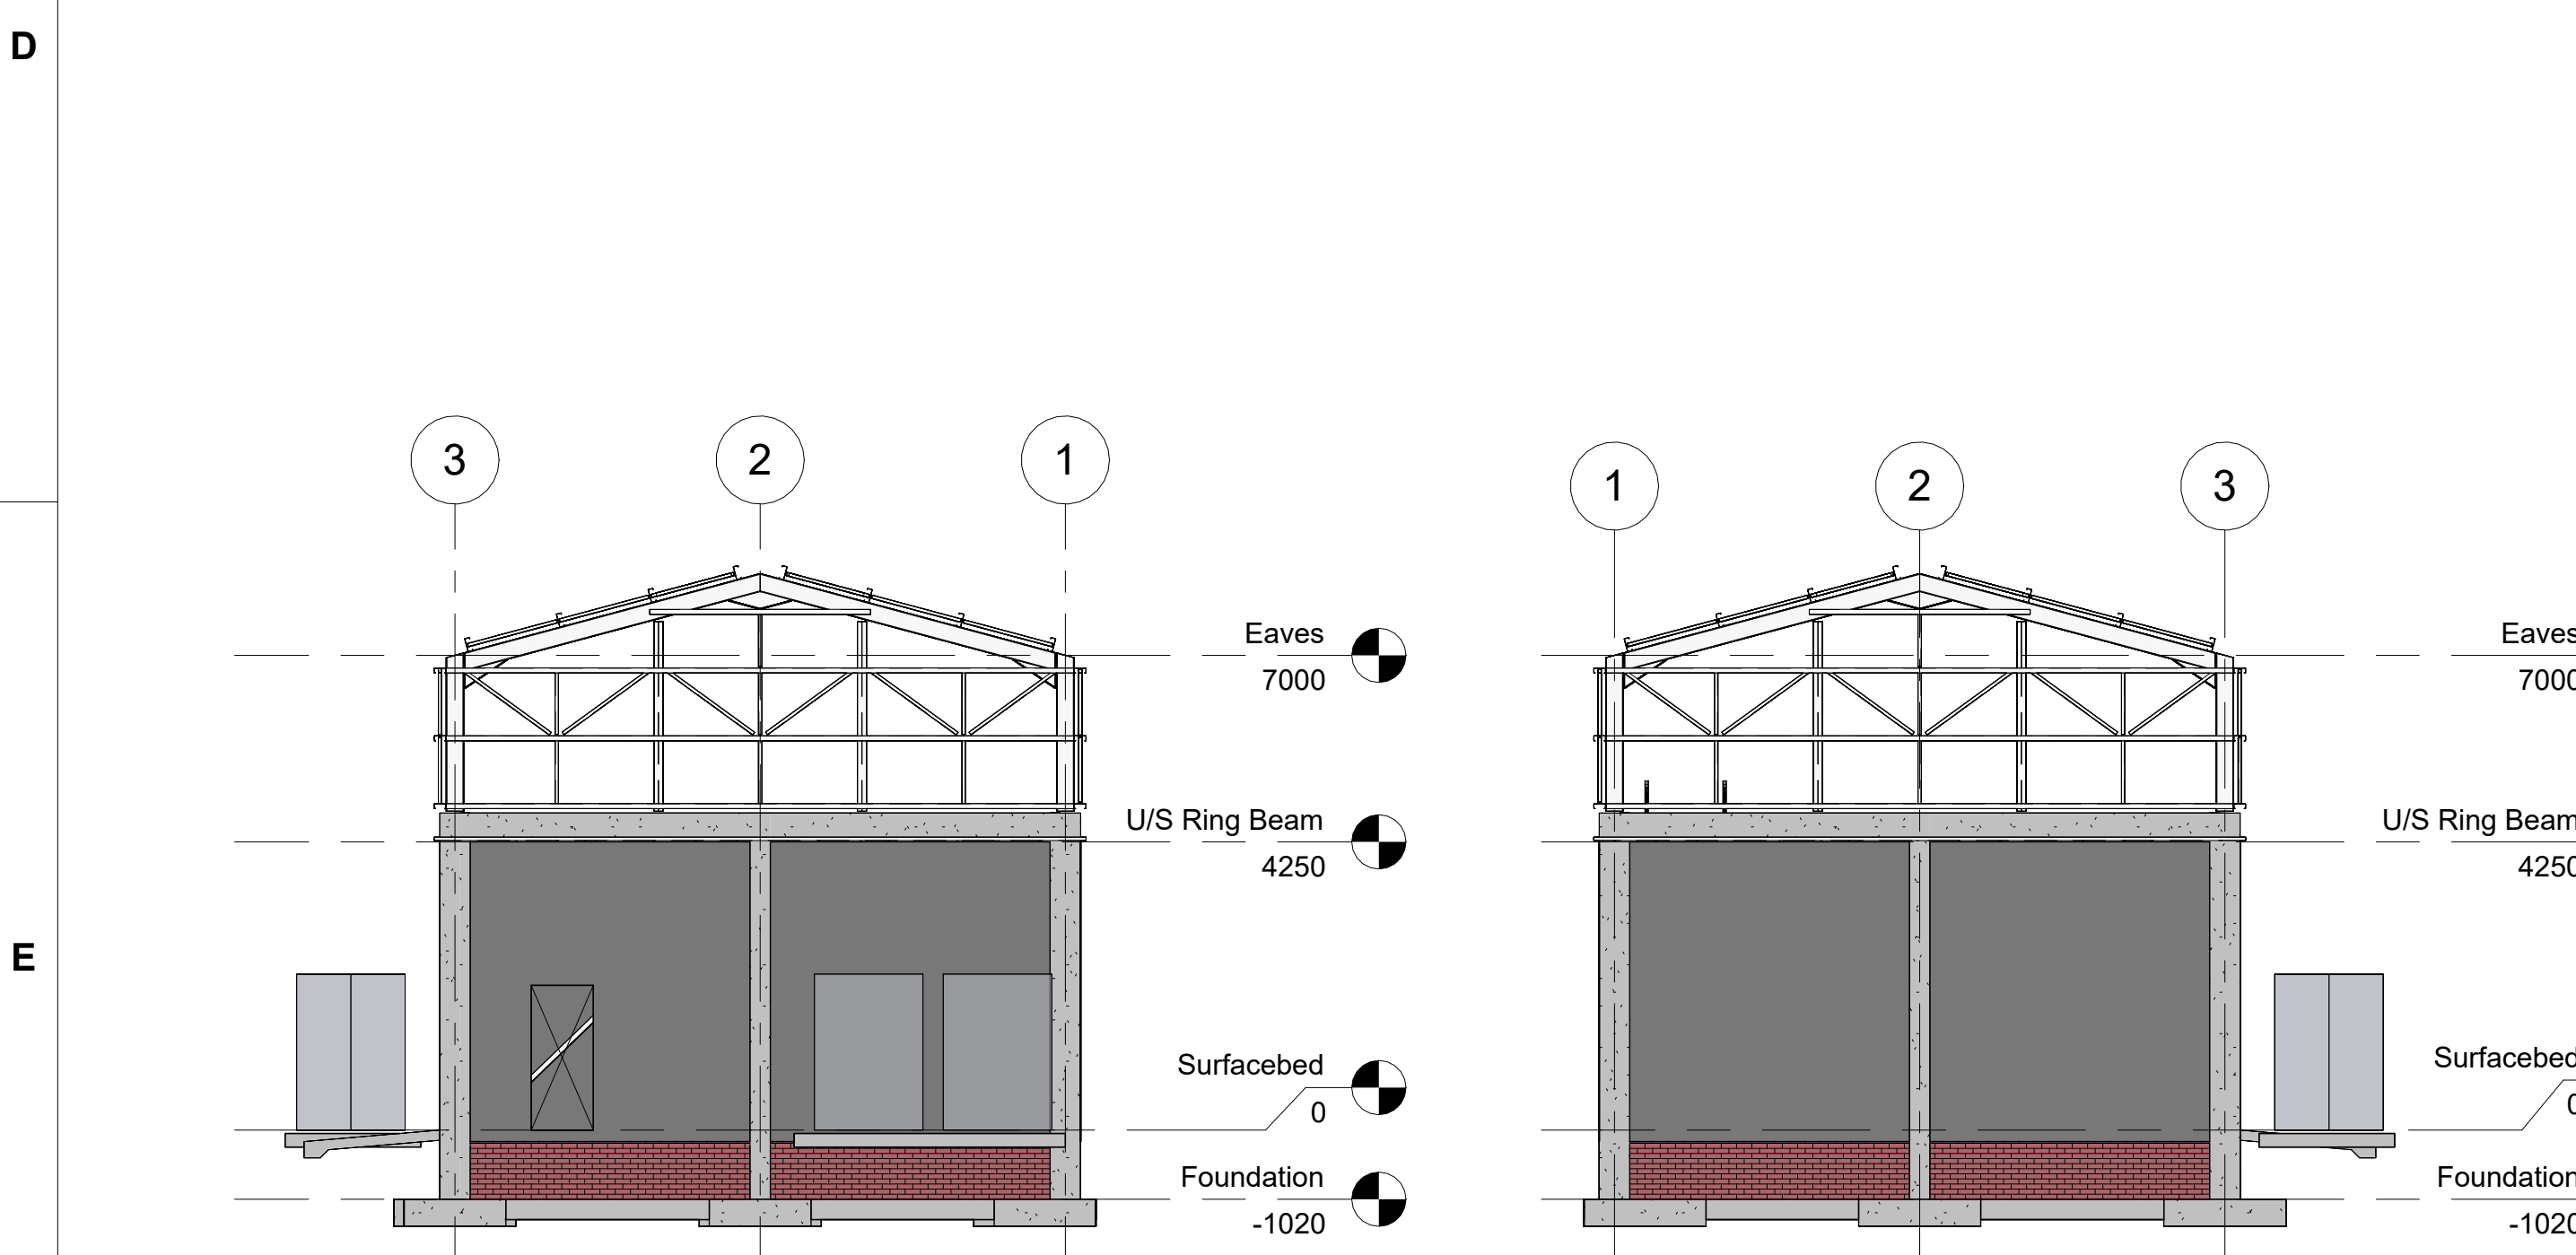


7 East Elevation
1 : 100

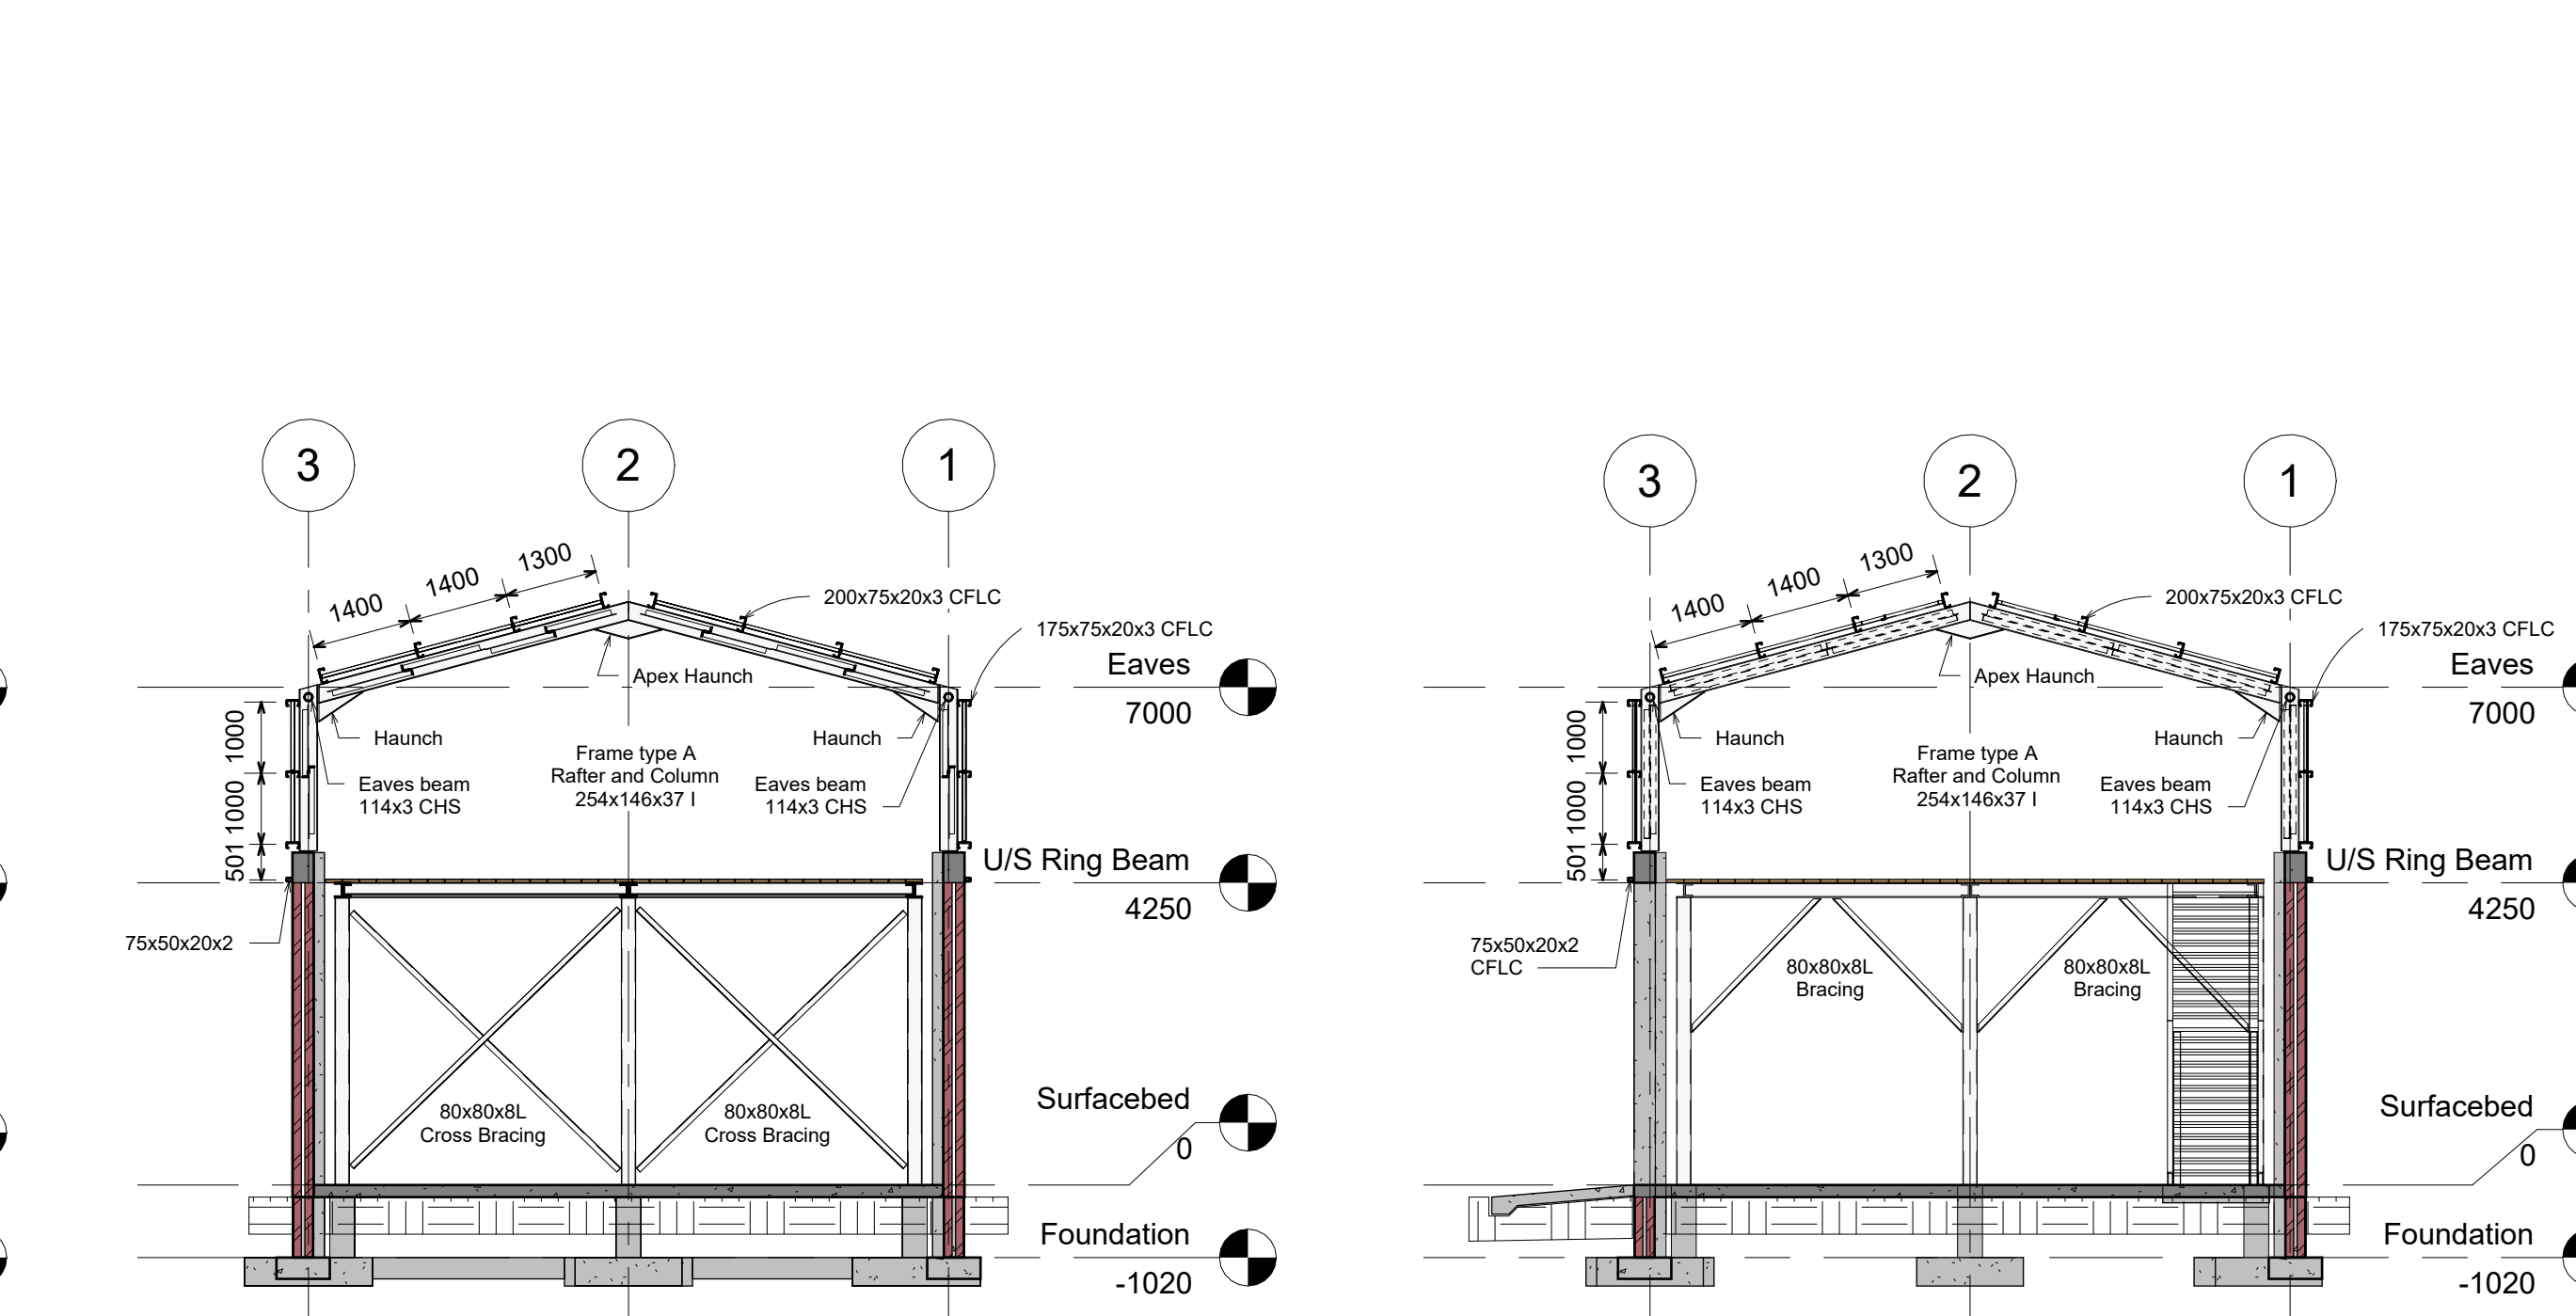

8 West
1 : 100

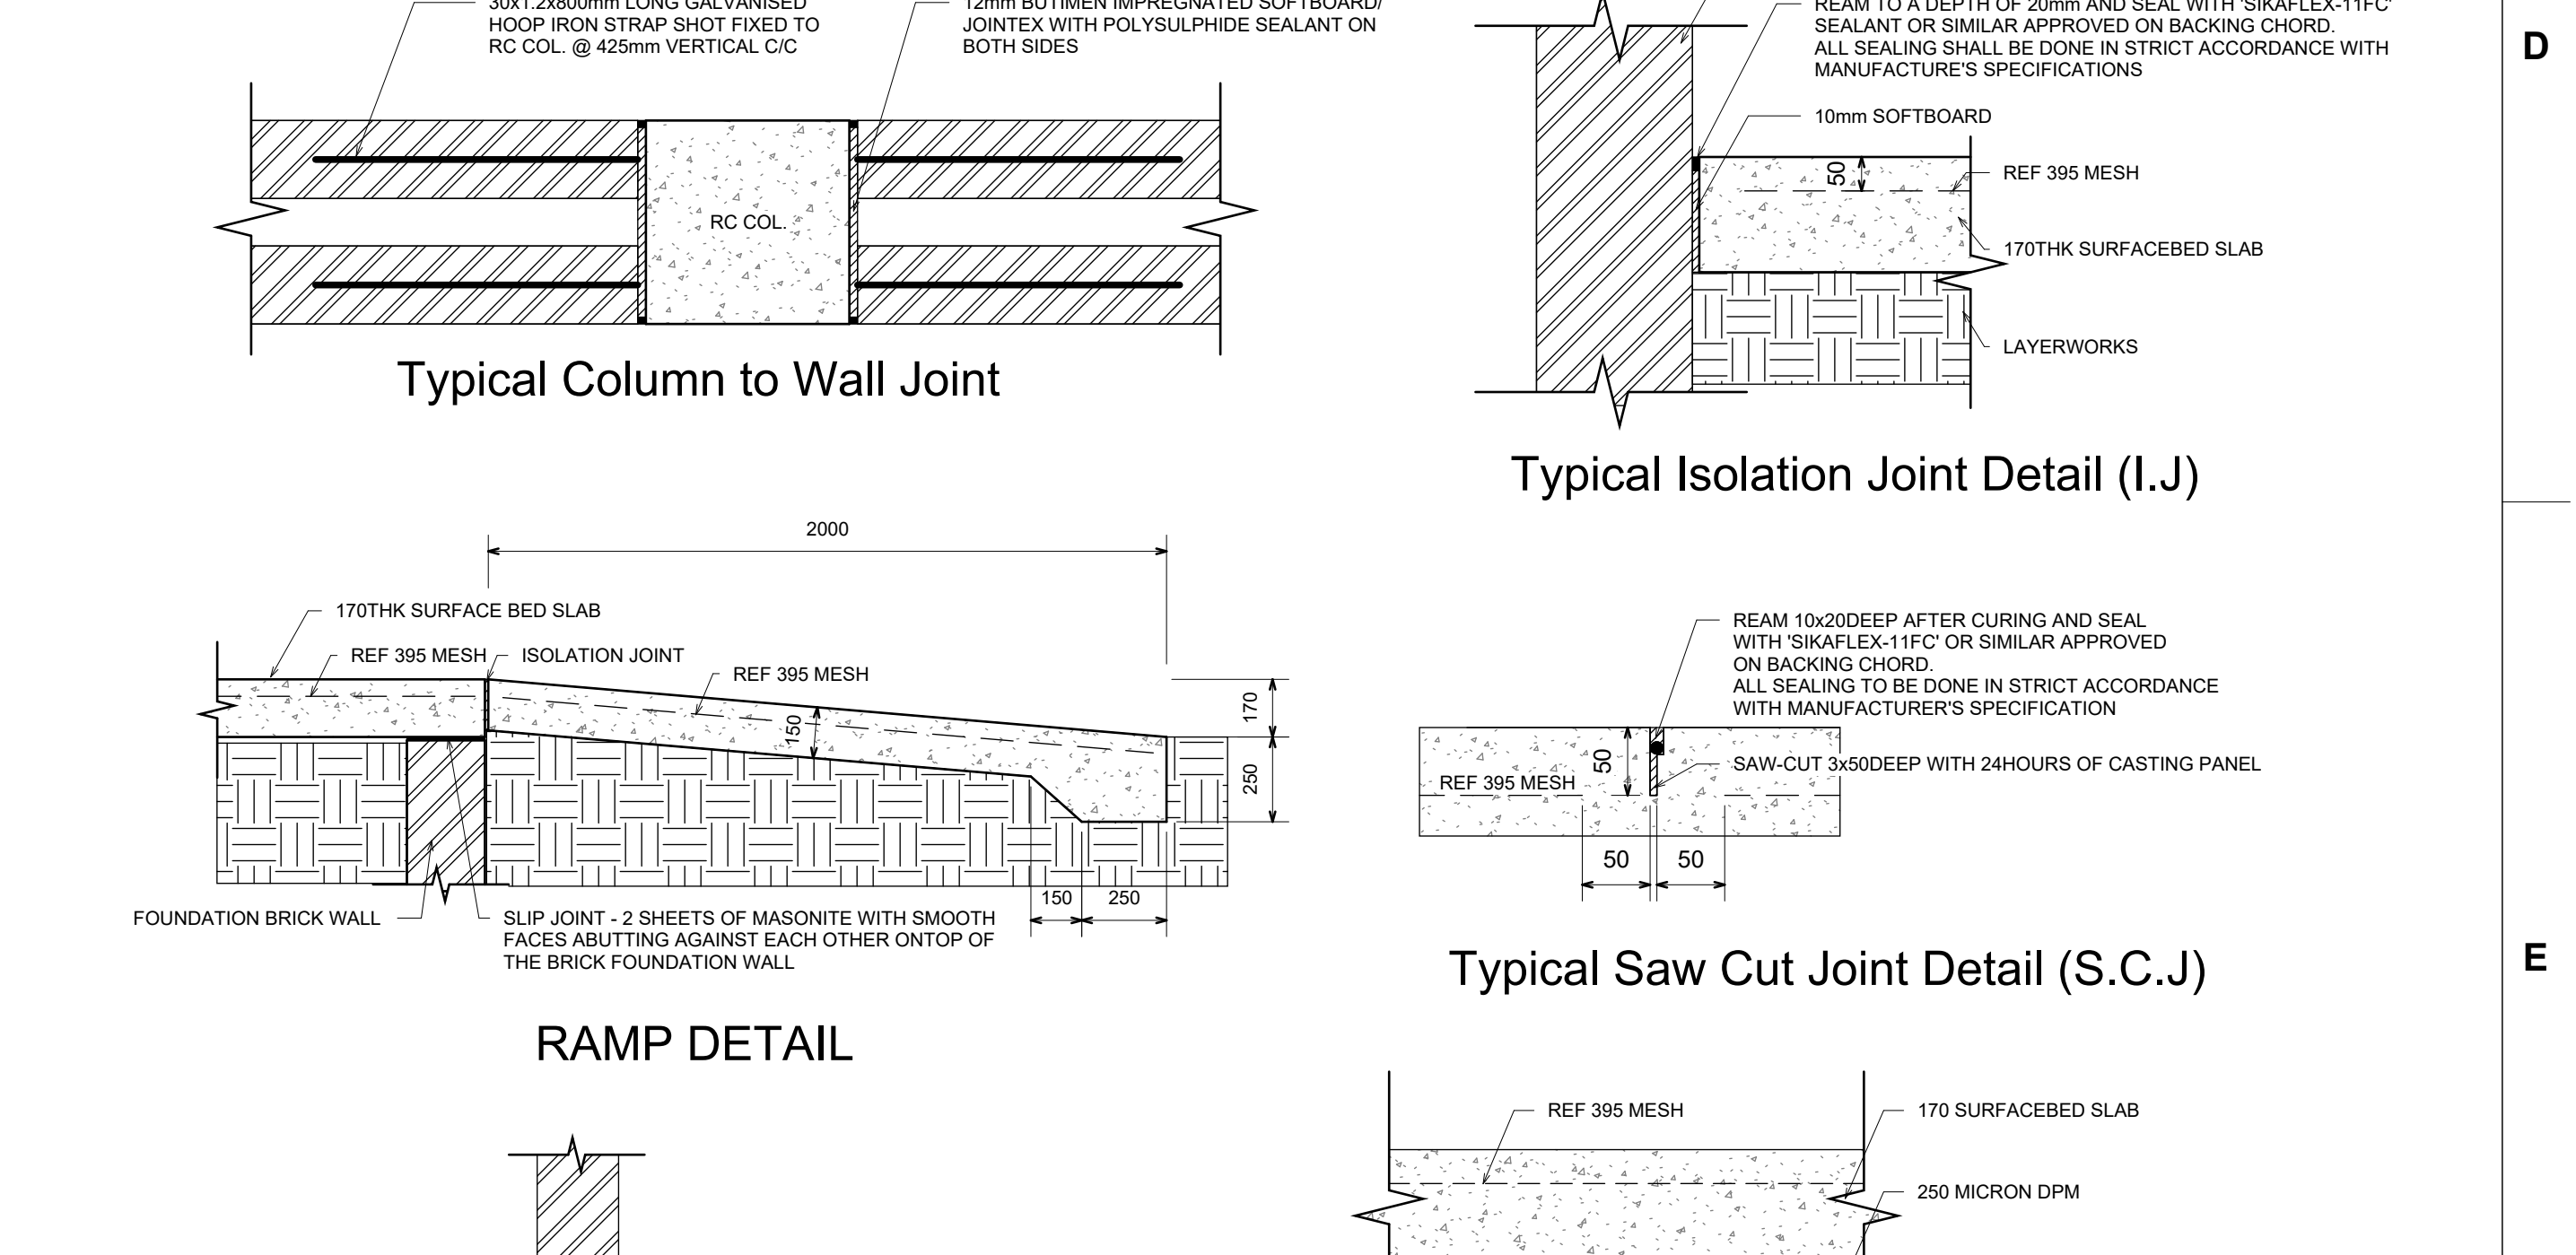

9 Section 1
1 : 100

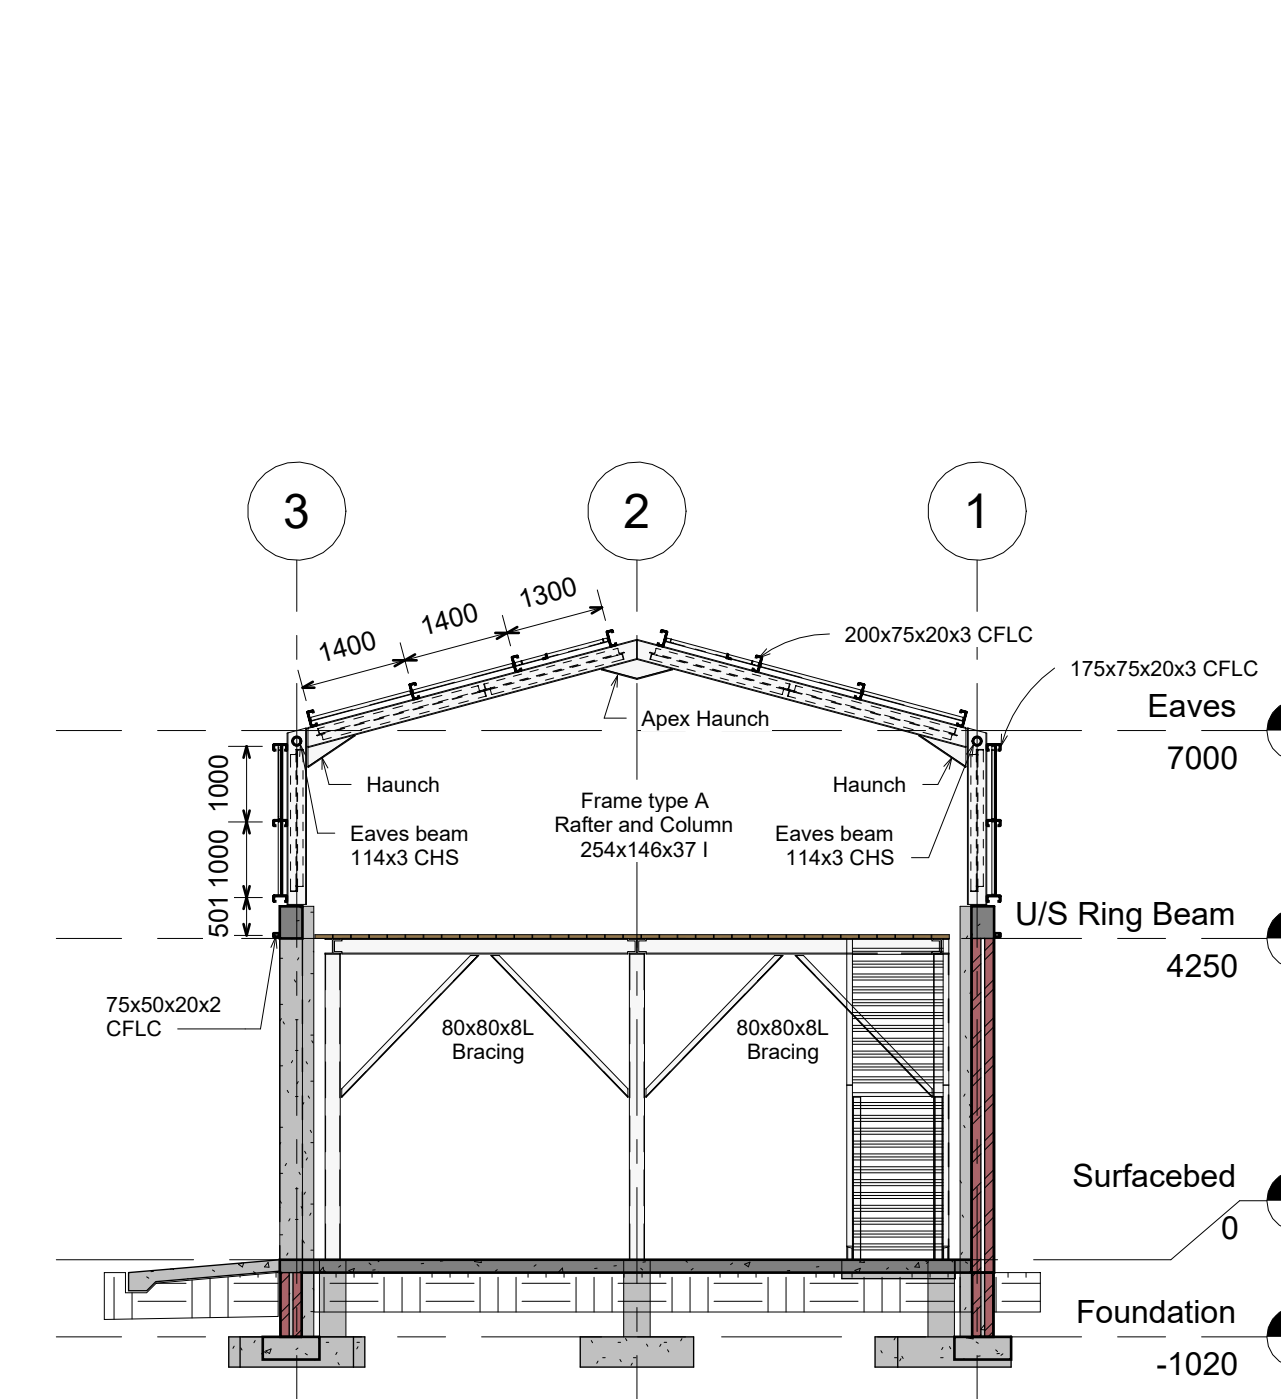

10 Section 2
1 : 100

DRAWING NO.	REFERENCE
1	REFERENCE DRAWINGS

NOTES	
1. DO NOT SCALE DRAWING - ONLY DIMENSIONS SHOWN TO BE USED.	
2. THE CONTRACTOR SHALL VERIFY ALL CONDITIONS, DIMENSIONS AND LEVELS ON THE SITE AND NOTIFY THE NEC SUPERVISOR OF ANY VARIATIONS BEFORE CONSTRUCTION.	
3. LEGEND: -T.O.C = TOP OF CONCRETE = TOP OF CONCRETE	
REVISIONS	
NO.	DESCRIPTION
08	ISSUED FOR TENDER
09	ISSUED FOR CLIENT REVIEW
This Document including all design and information therein is Confidential Intellectual Property of Transnet. Copyright and all other rights are reserved by Transnet. This Document may only be used for its intended purpose.	

CONTRACTOR / CONSULTANT				TRANSET NATIONAL PORTS AUTHORITY			
TITLE	NAME	SIGN	DATE	TITLE	NAME	SIGN	DATE
				DRAWN	AH		09/30/22
				CHECKED	KP		09/30/22
				DESIGNED	AH		09/30/22
				CHECKED	KP		09/30/22
OPERATING DIVISIONS				PR.ENG. / PR.TECH./PR. ARCH			
TITLE	NAME	SIGN	DATE	NAME	K.PILLAY		DATE
				SIGNATURE			09/30/22
				REG. NUMBER	20130547		
				SCALE	As indicated		

Transnet National Ports Authority

PORT OF NGQURA
PORT ELIZABETH
TEL: 041 507 4300

PORT OF SALDANHA BAY
INFRA MAIN DEPOT
PORTAL FRAME STORE
Layouts, Elevations, Sections & Details

PROJECT NUMBER

XSD.E.0015

001

FBS

DSE

TYPE

L

DRAWING NO.

1001

SHEET

1

REV

08

ID

AH

A

B

C

D

E

F

A






B

C

D

E

F

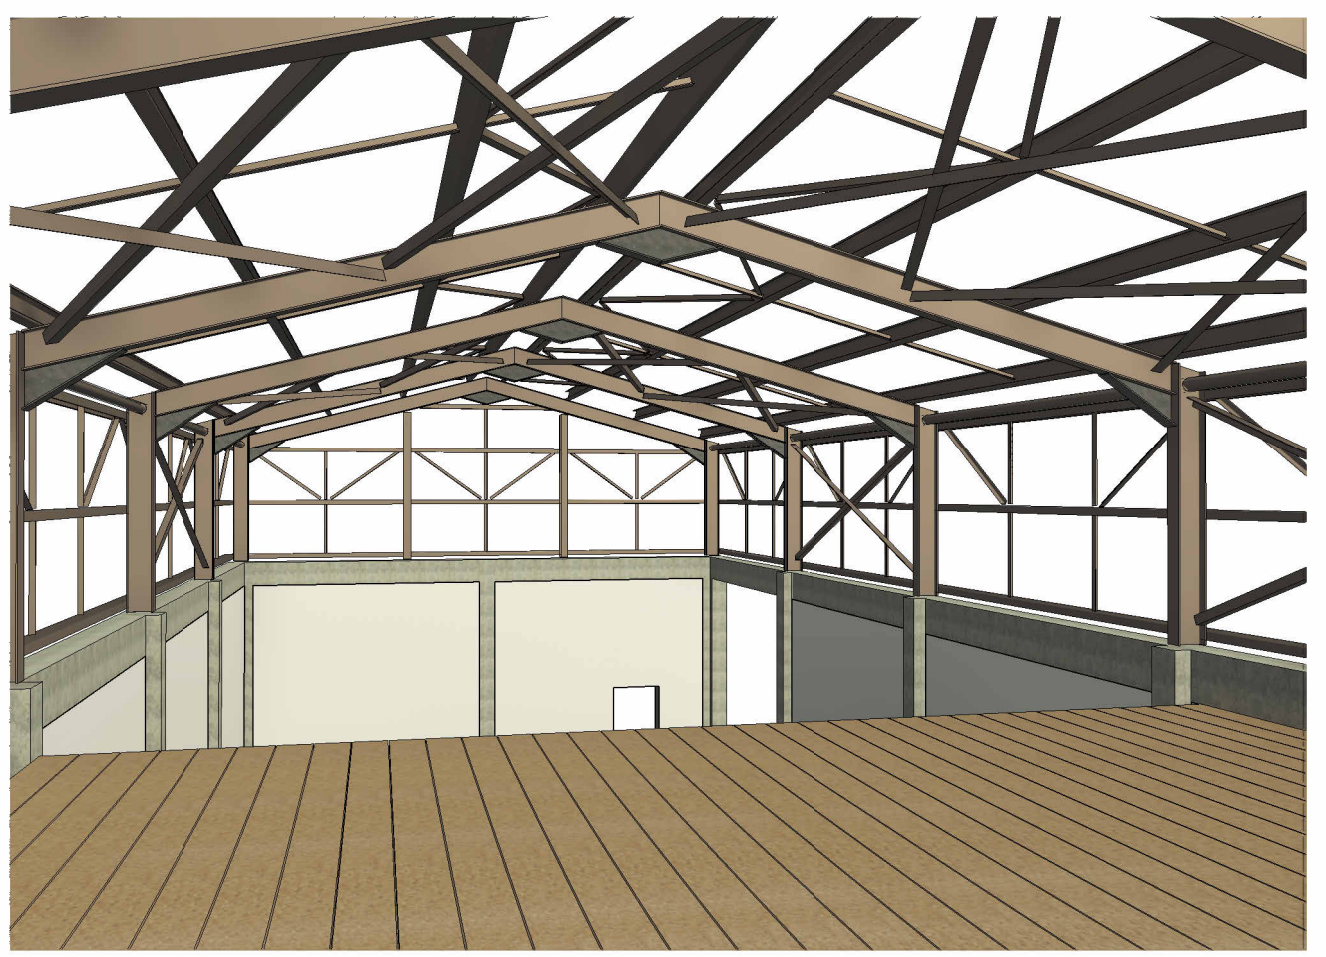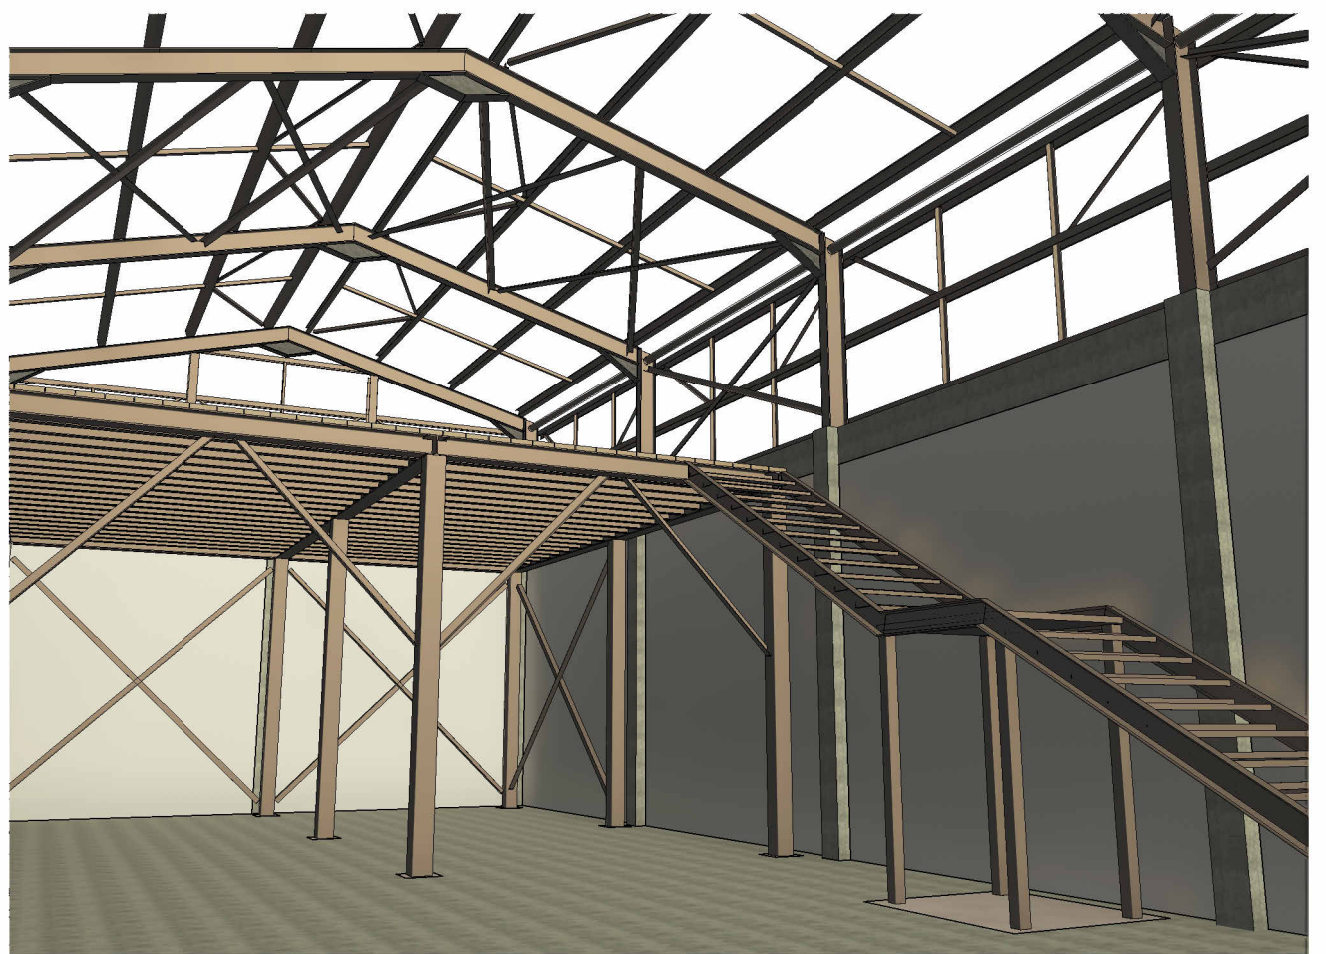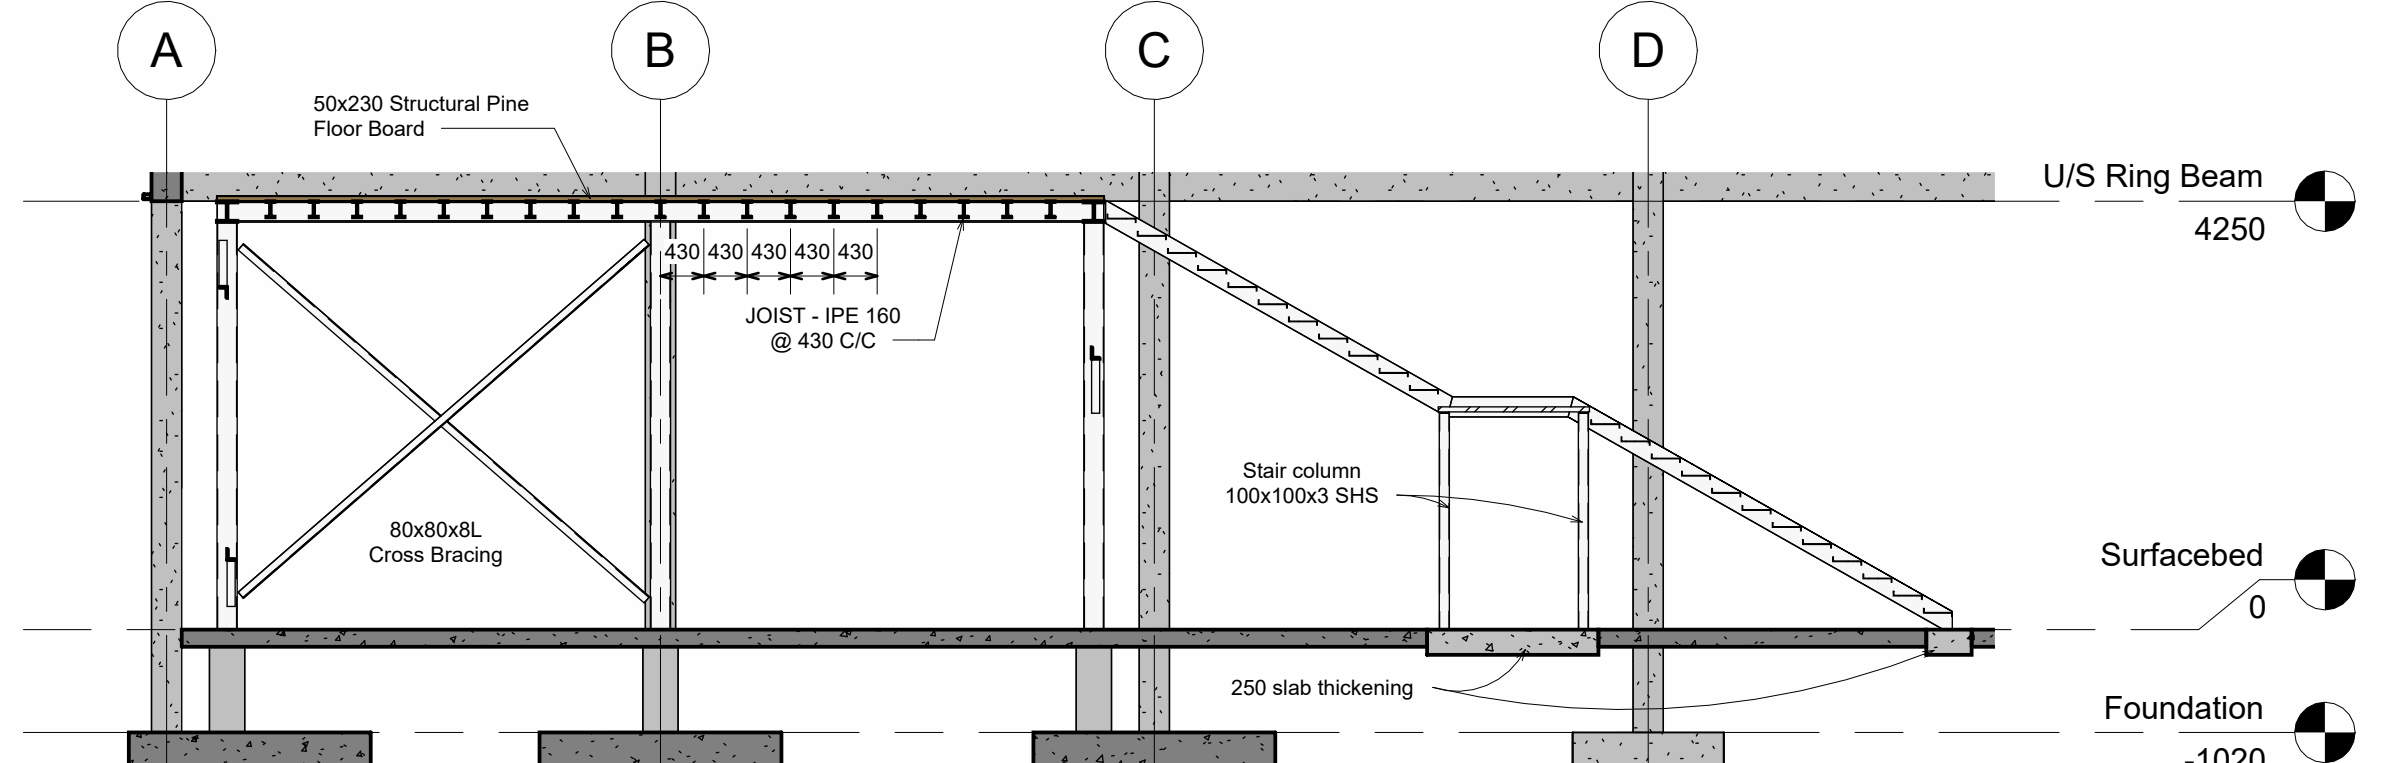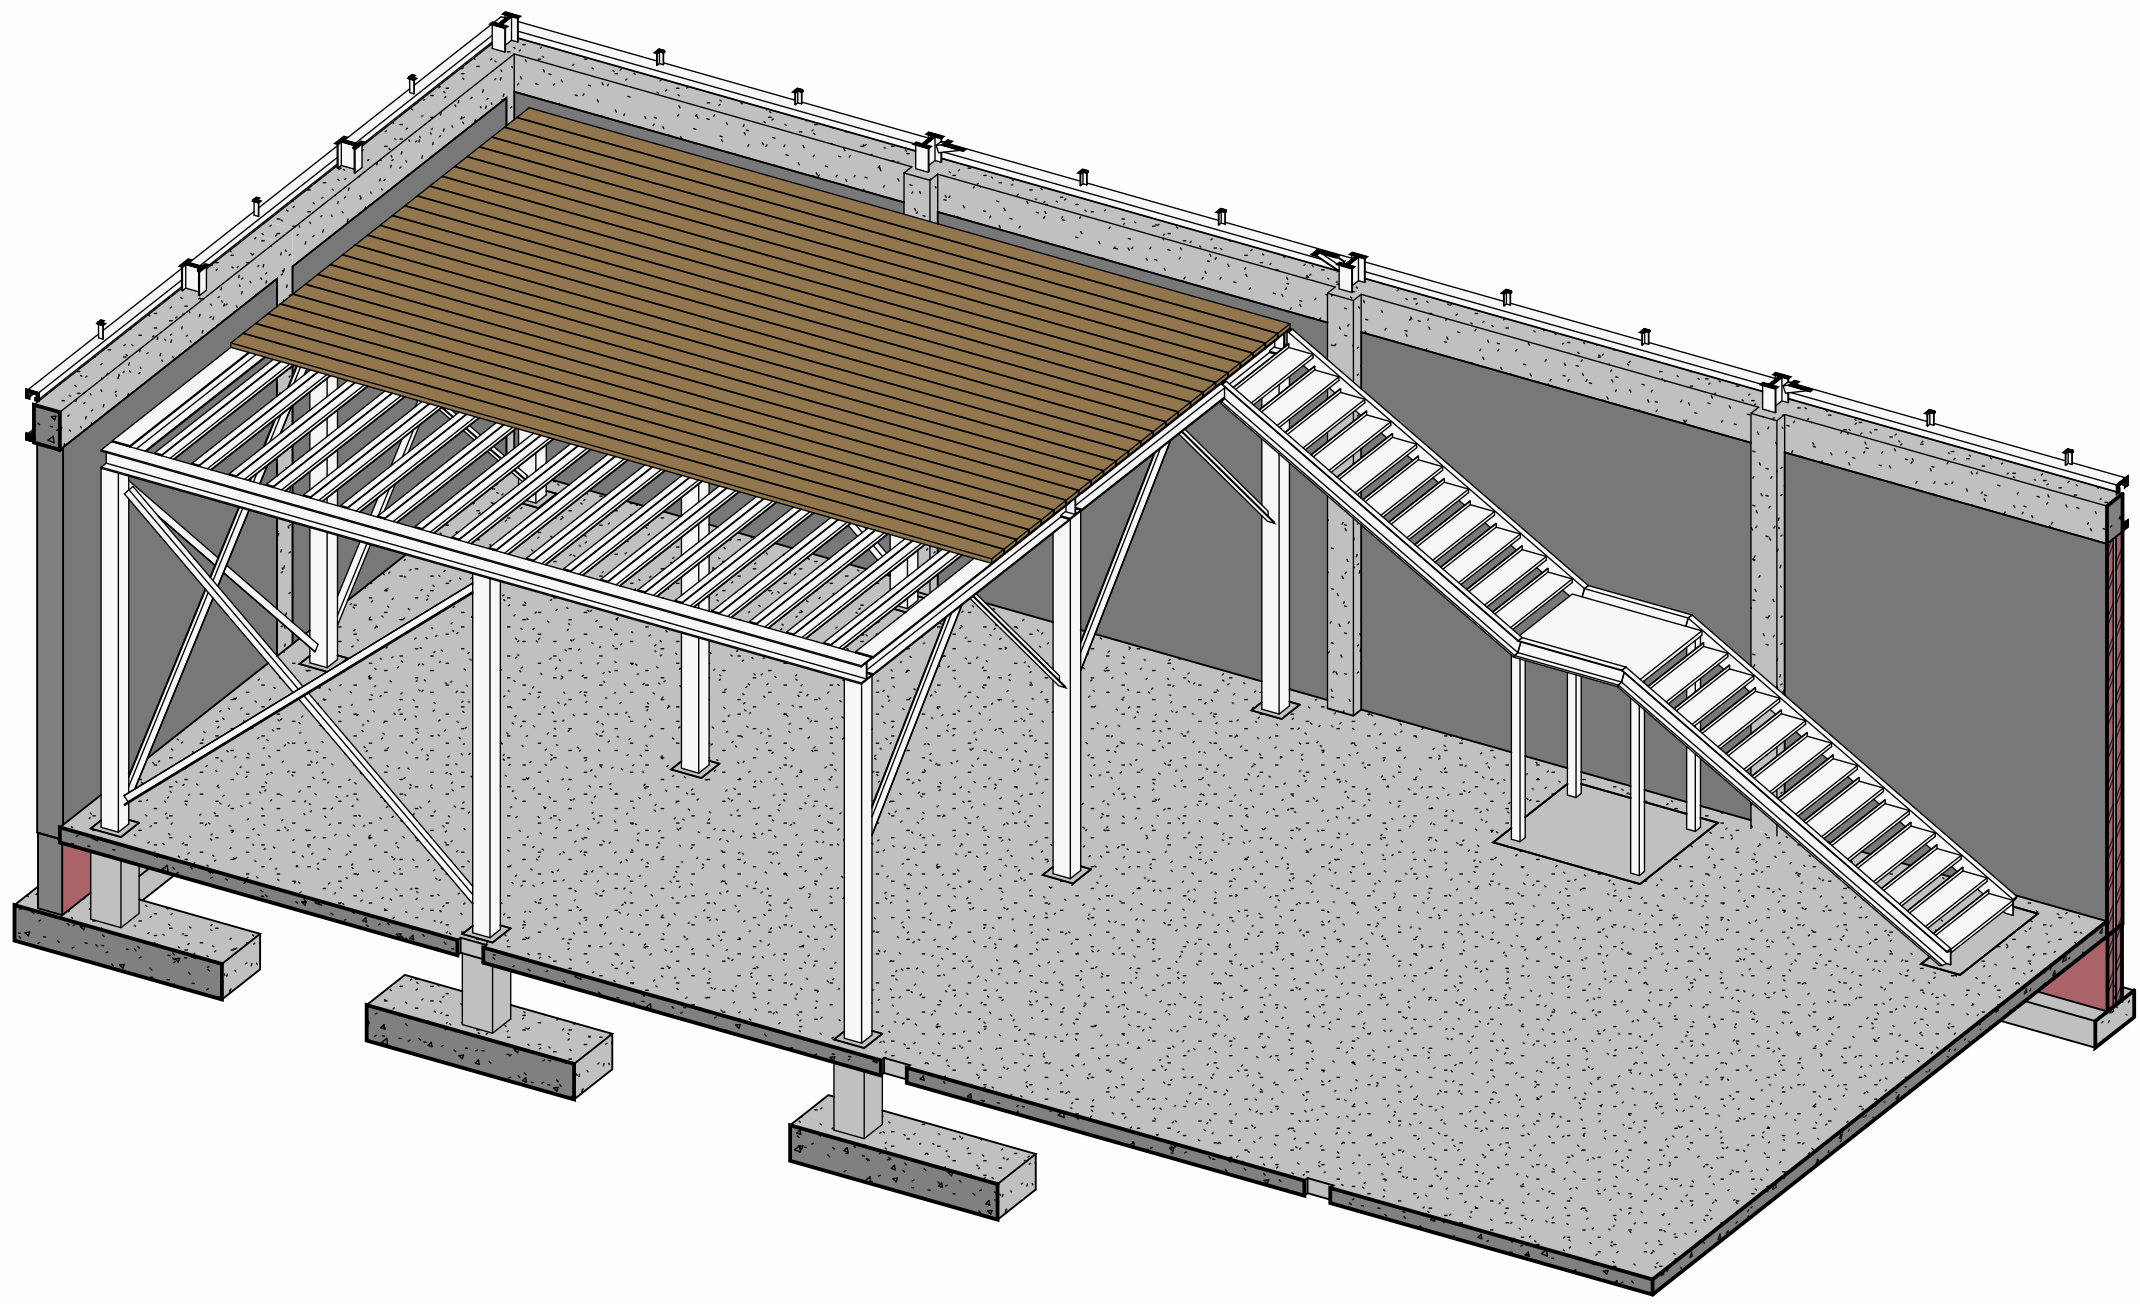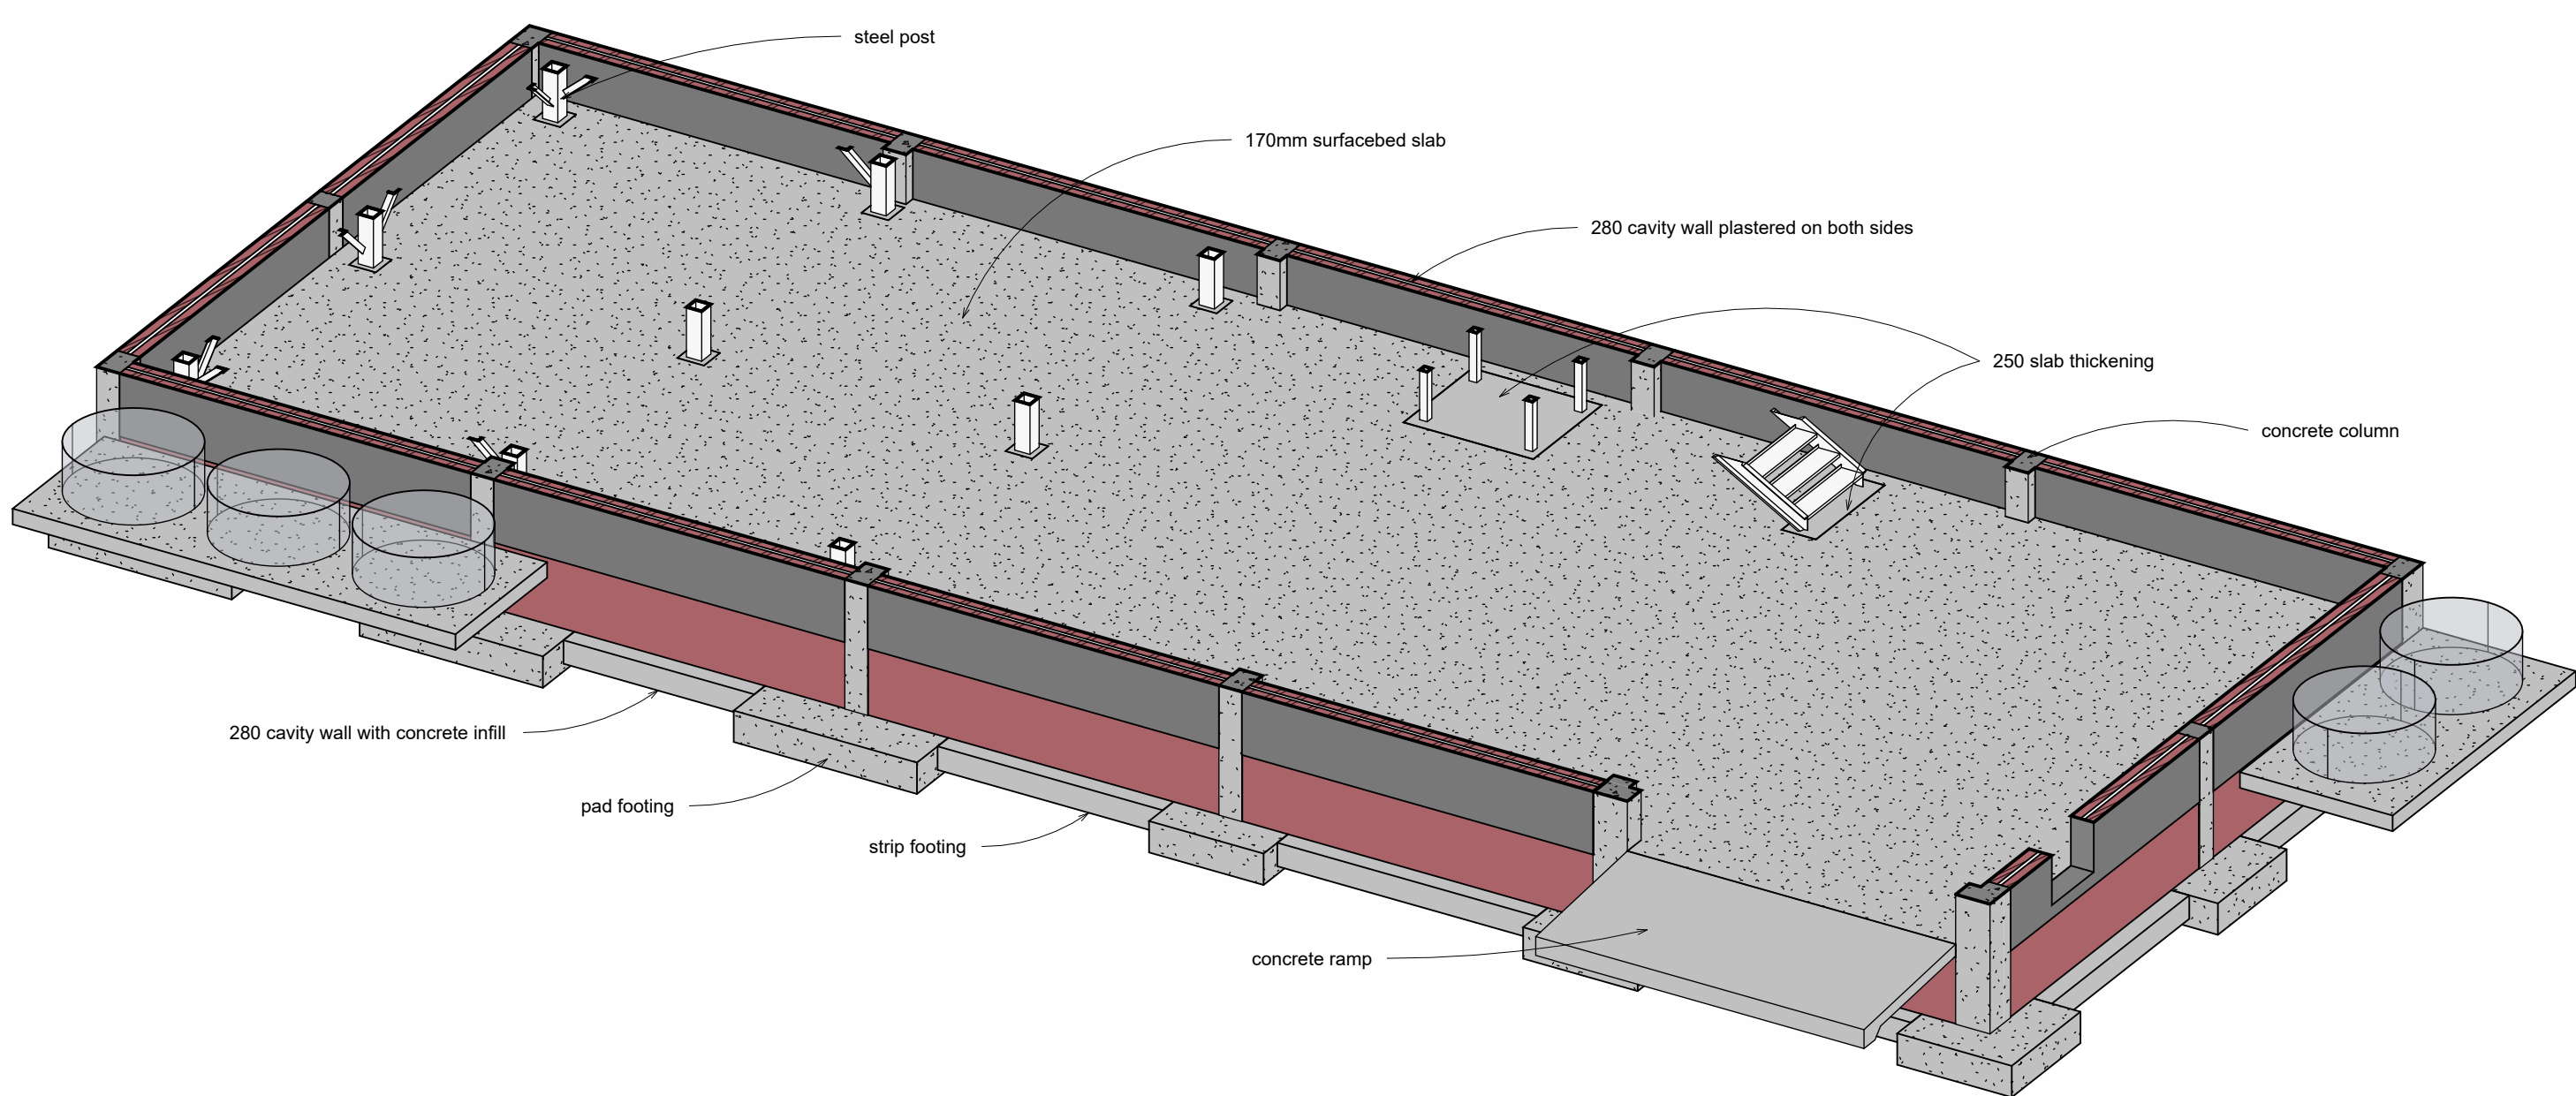

1 Surfacebed 3D

2 Mezz Floor 3D












3 Section Through Staircase
1 : 75

PERSPECTIVE VIEW - GROUND FLOOR

PERSPECTIVE VIEW - MEZZ FLOOR

4 Roof Steelwork 3D

5 3D View

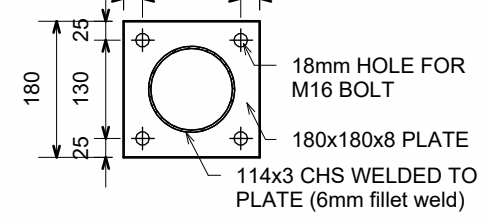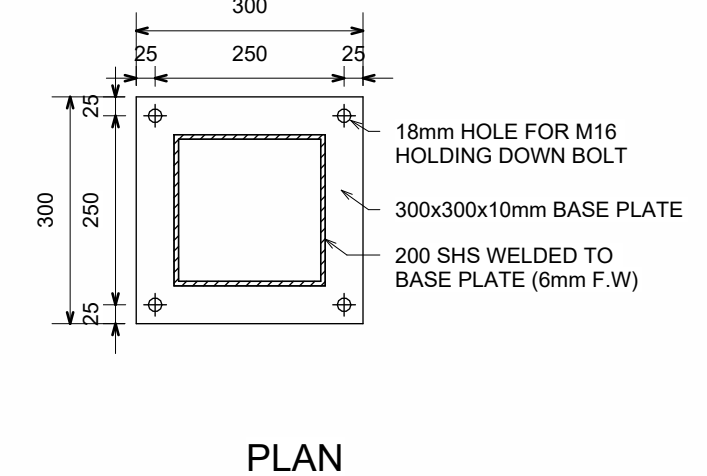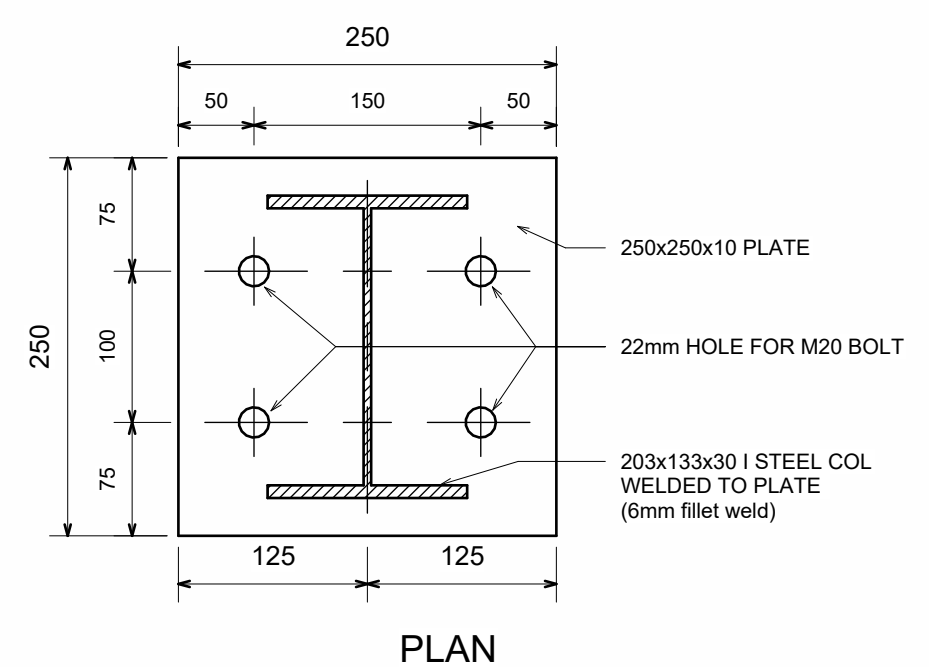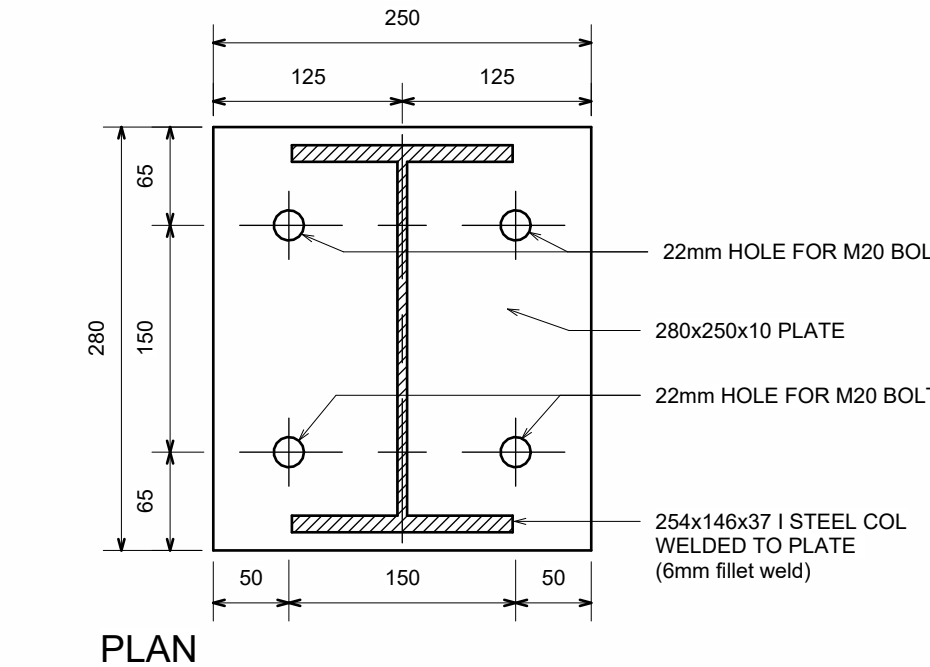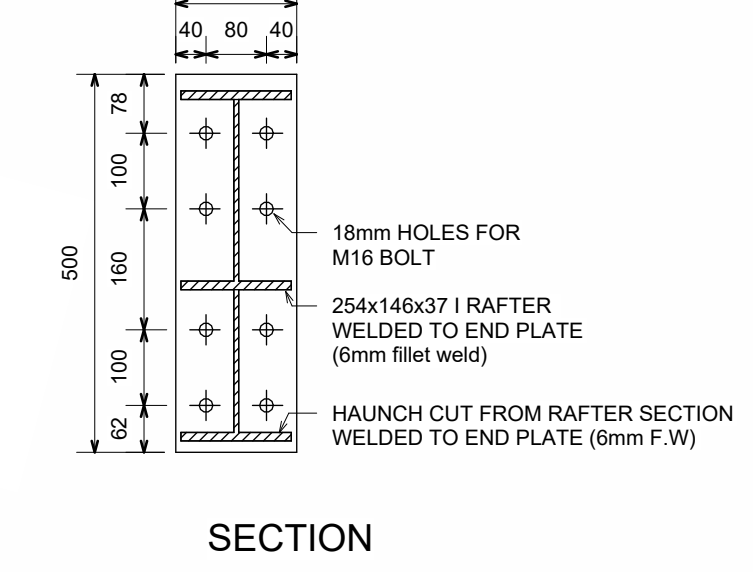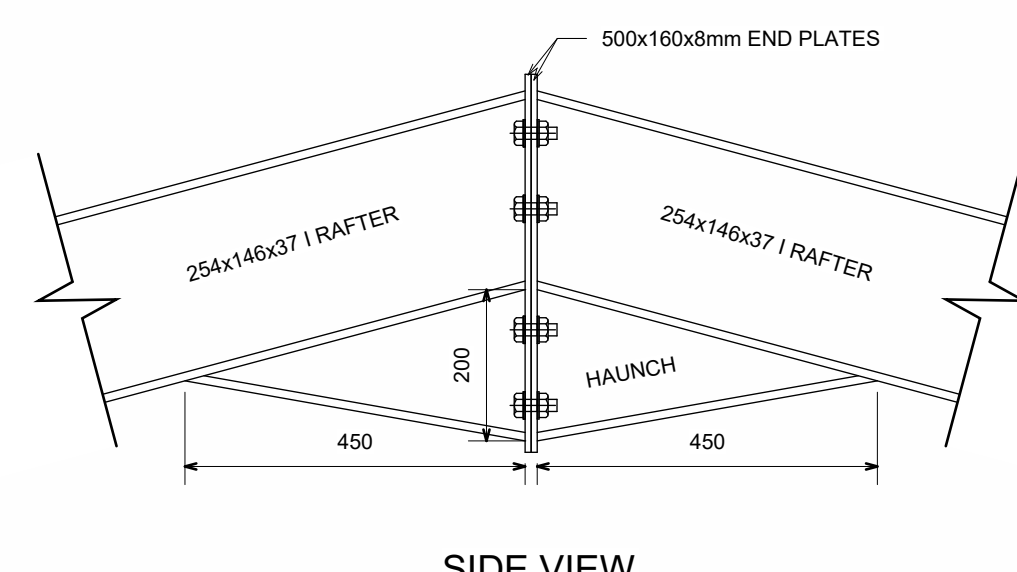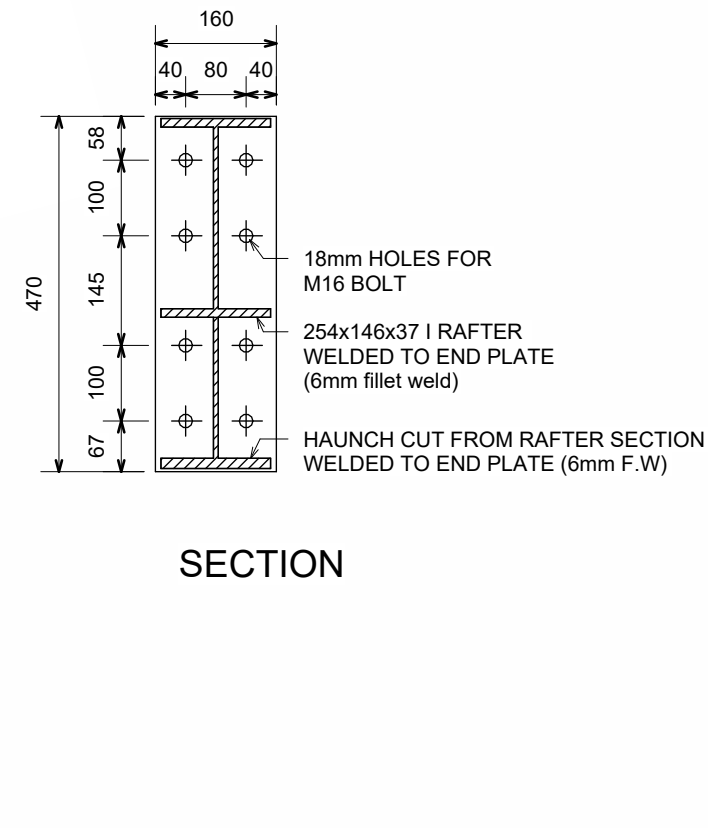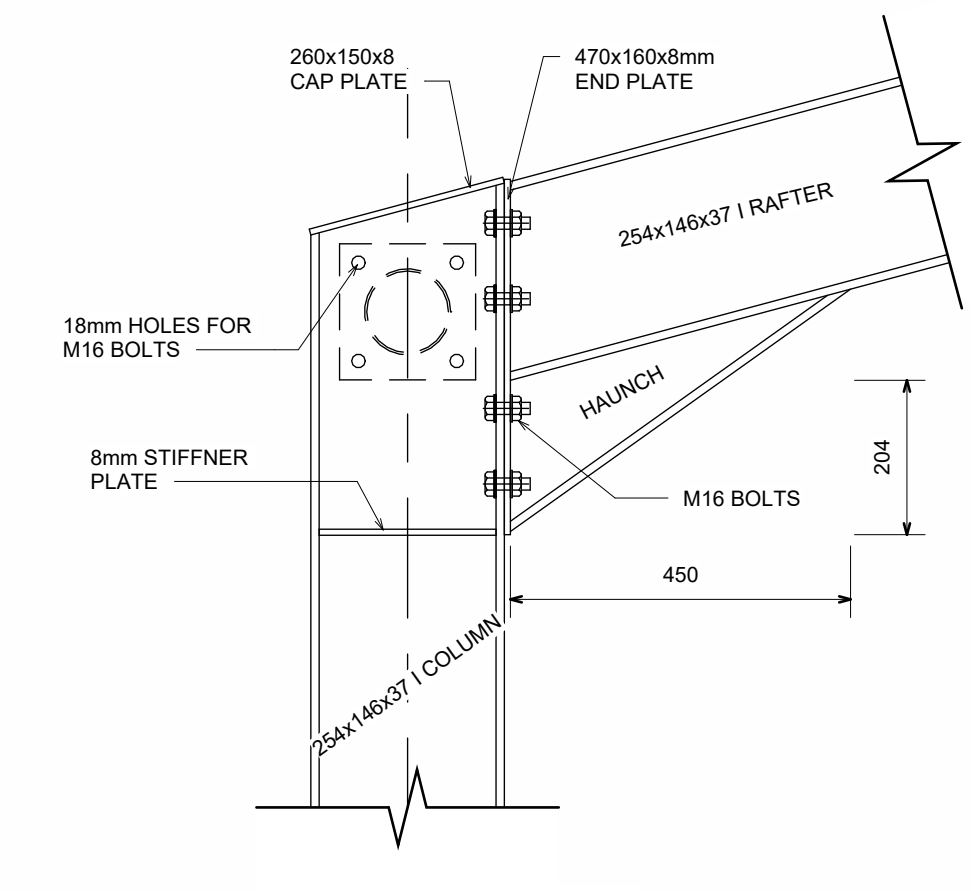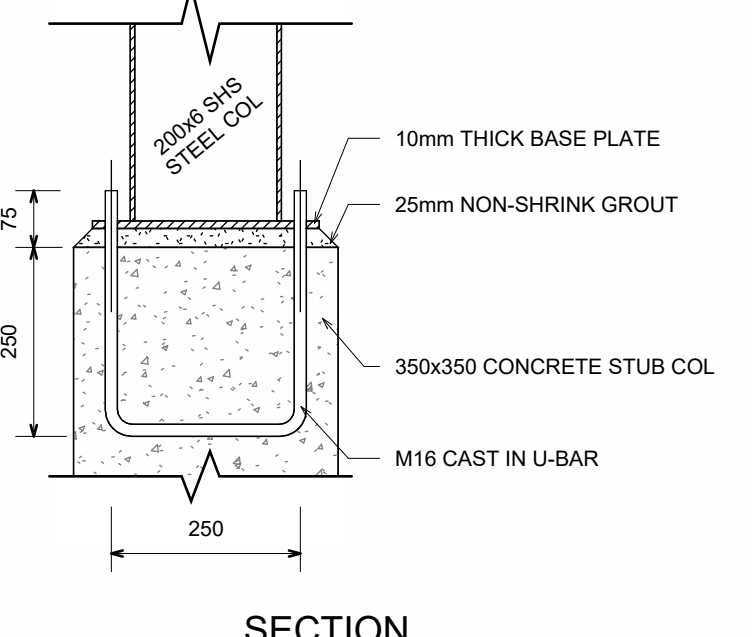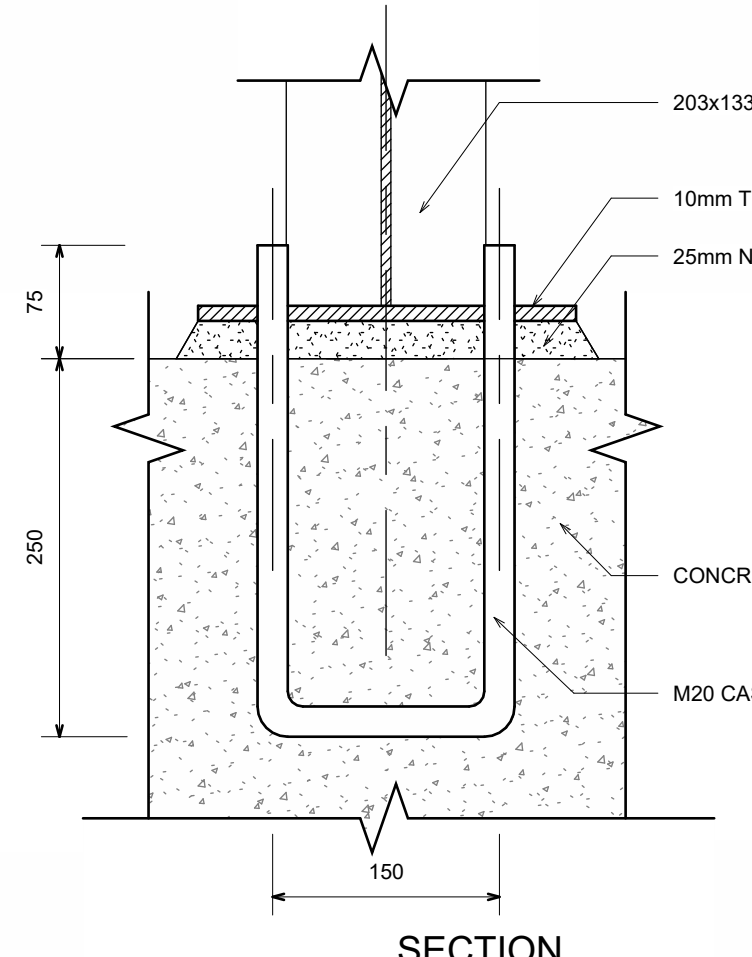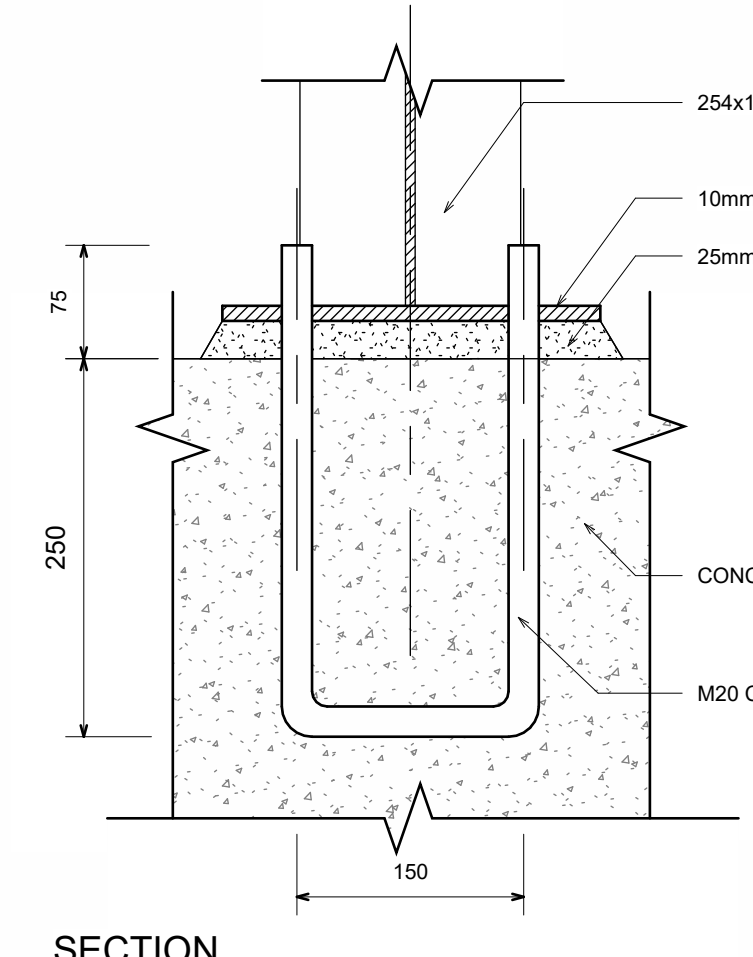

BASE PLATE CONNECTION DETAIL 1
254x146x37 I SECTION

BASE PLATE CONNECTION DETAIL 2
203x133x30 I SECTION

BASE PLATE CONNECTION DETAIL 3
200x6 SHS (MEZZ FLOOR COLUMN)

EAVES BEAM CONNECTION DETAIL

RAFTER APEX CONNECTION DETAIL

NOTES

- DO NOT SCALE DRAWING - ONLY DIMENSIONS SHOWN TO BE USED.
- THE CONTRACTOR SHALL VERIFY ALL CONDITIONS, DIMENSIONS AND LEVELS ON THE SITE AND NOTIFY THE NEC SUPERVISOR OF ANY VARIATIONS BEFORE CONSTRUCTION.
- LEGEND:
-T.O.C = TOP OF CONCRETE
= TOP OF CONCRETE




REFERENCE

REFERENCE DRAWINGS


NO.	DESCRIPTION	BY	CHKD	APPD	DATE
06	ISSUED FOR TENDER	AH	KP	KP	30-09-2022
A	ISSUED FOR CLIENT REVIEW	AH	KP	KP	16-09-2022

CONTRACTOR / CONSULTANT				TRANSET NATIONAL PORTS AUTHORITY			
TITLE	NAME	SIGN	DATE	TITLE	NAME	SIGN	DATE
				DRAWN	AH		09/30/22
				CHECKED	KP		09/30/22
				DESIGNED	AH		09/30/22
				CHECKED	KP		09/30/22
OPERATING DIVISIONS				PR.ENG. / PR.TECH./PR. ARCH			
TITLE	NAME	SIGN	DATE	NAME	K.PILLAY		DATE
				SIGNATURE			09/30/22
				REG. NUMBER	20130647		
				SCALE	As indicated		


Transnet National Ports Authority																			
PORT OF NGQURA										PORT ELIZABETH									
TEL: 041 507 4300										TEL: 041 507 4300									
PORT OF SALDANHA BAY										INFRA MAIN DEPOT									
PORTAL FRAME STORE										3D Views and Details									
PROJECT NUMBER										XSD.E.0015									
FBS										015									
DIS										S									
TYPE										L A									
DRAWING NO.										1002									
SHEET										1									
REV										0B									
ID										AH									

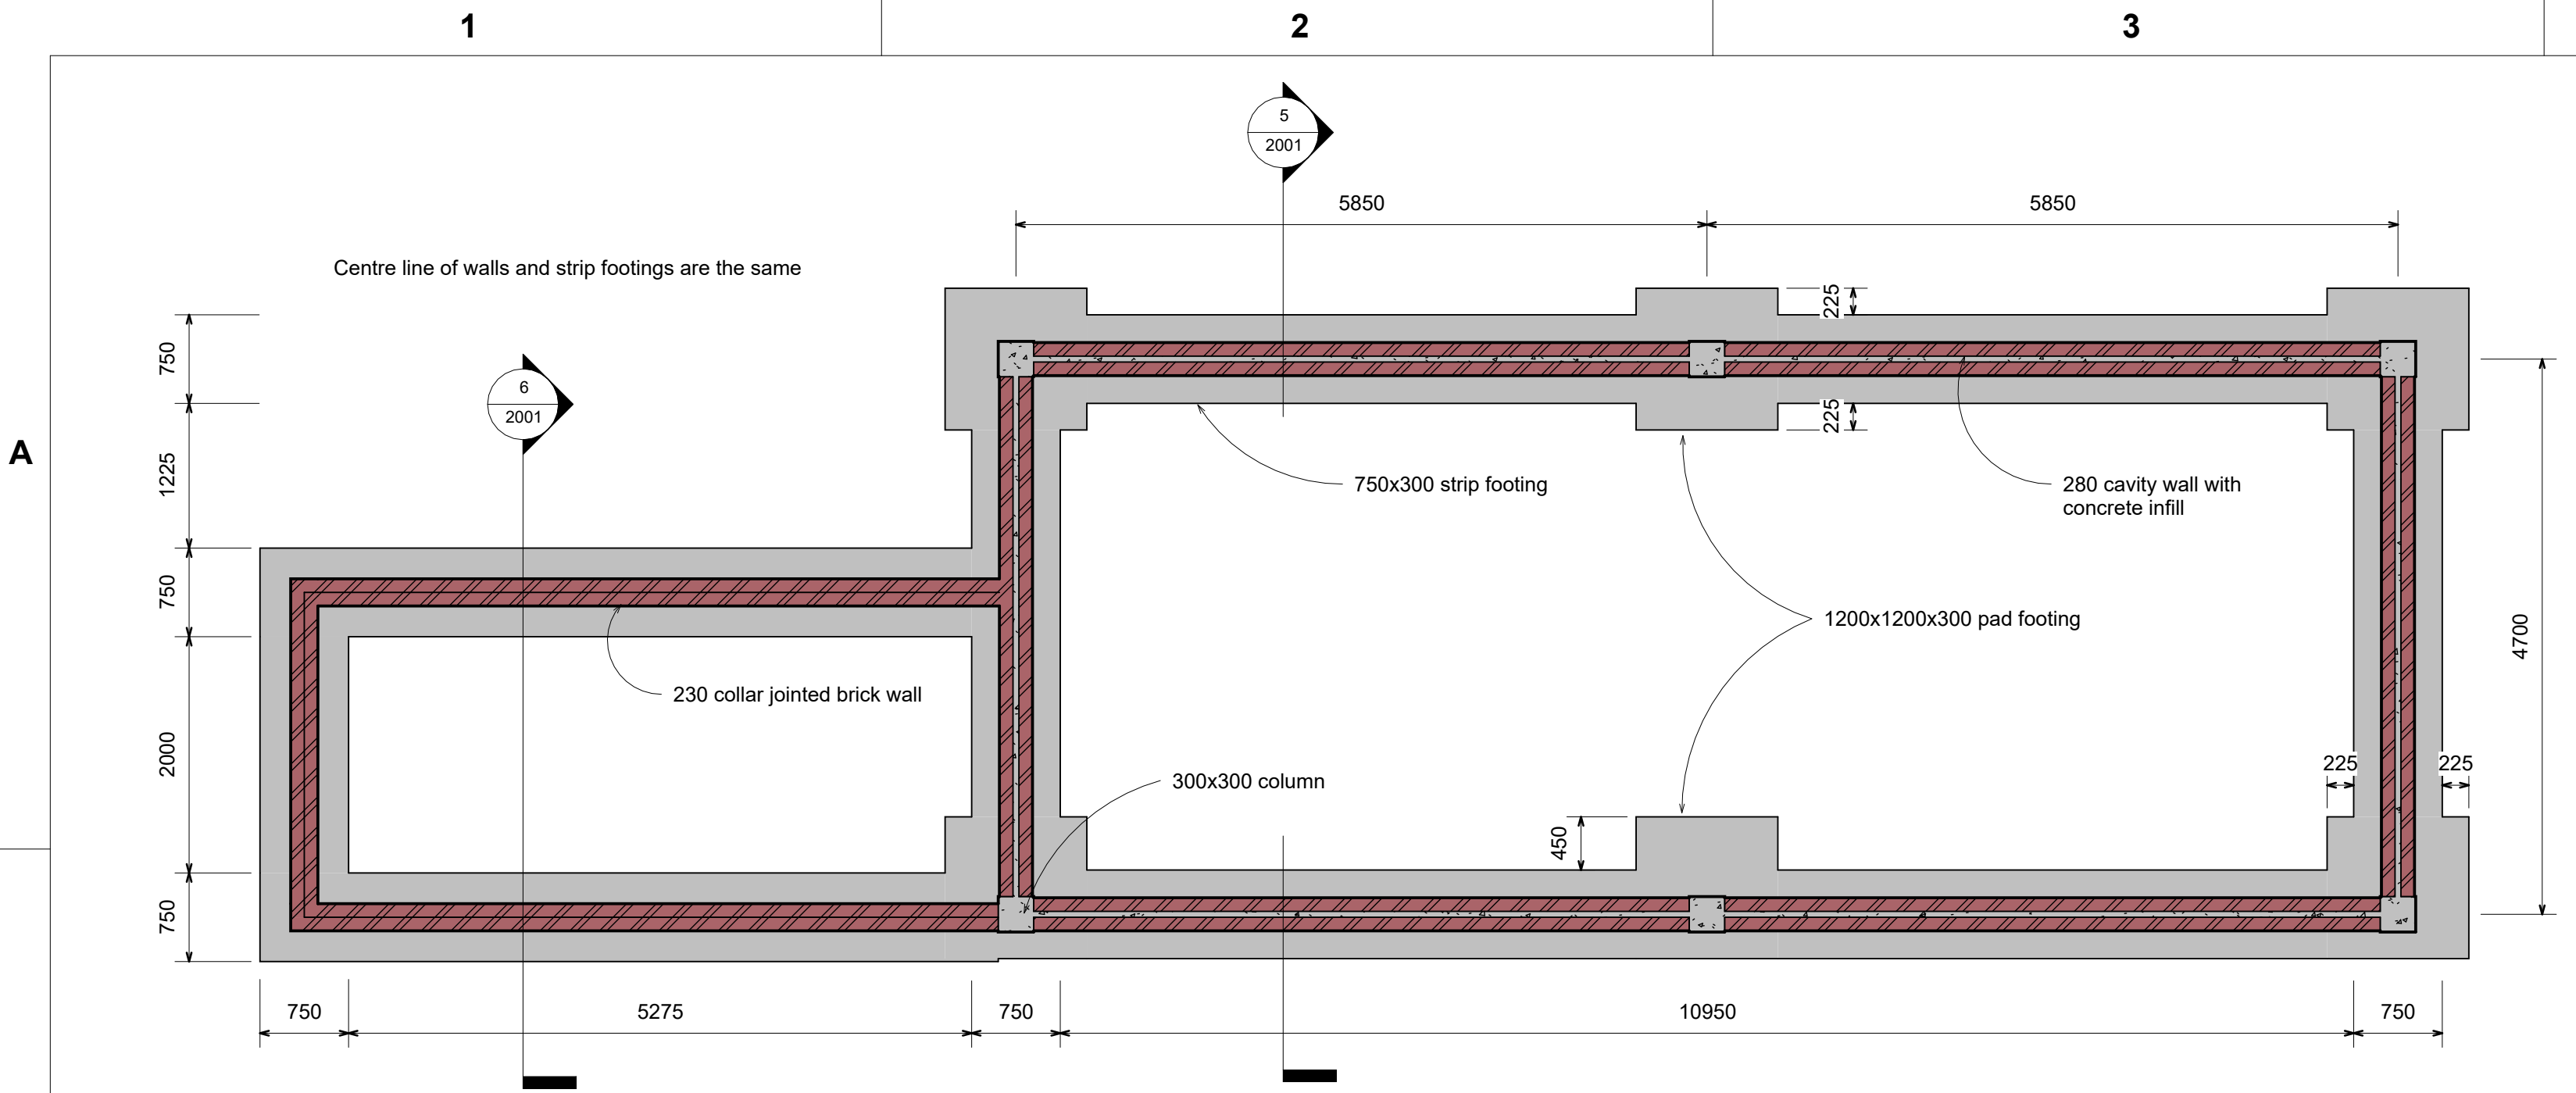

1 Foundation
1 : 50

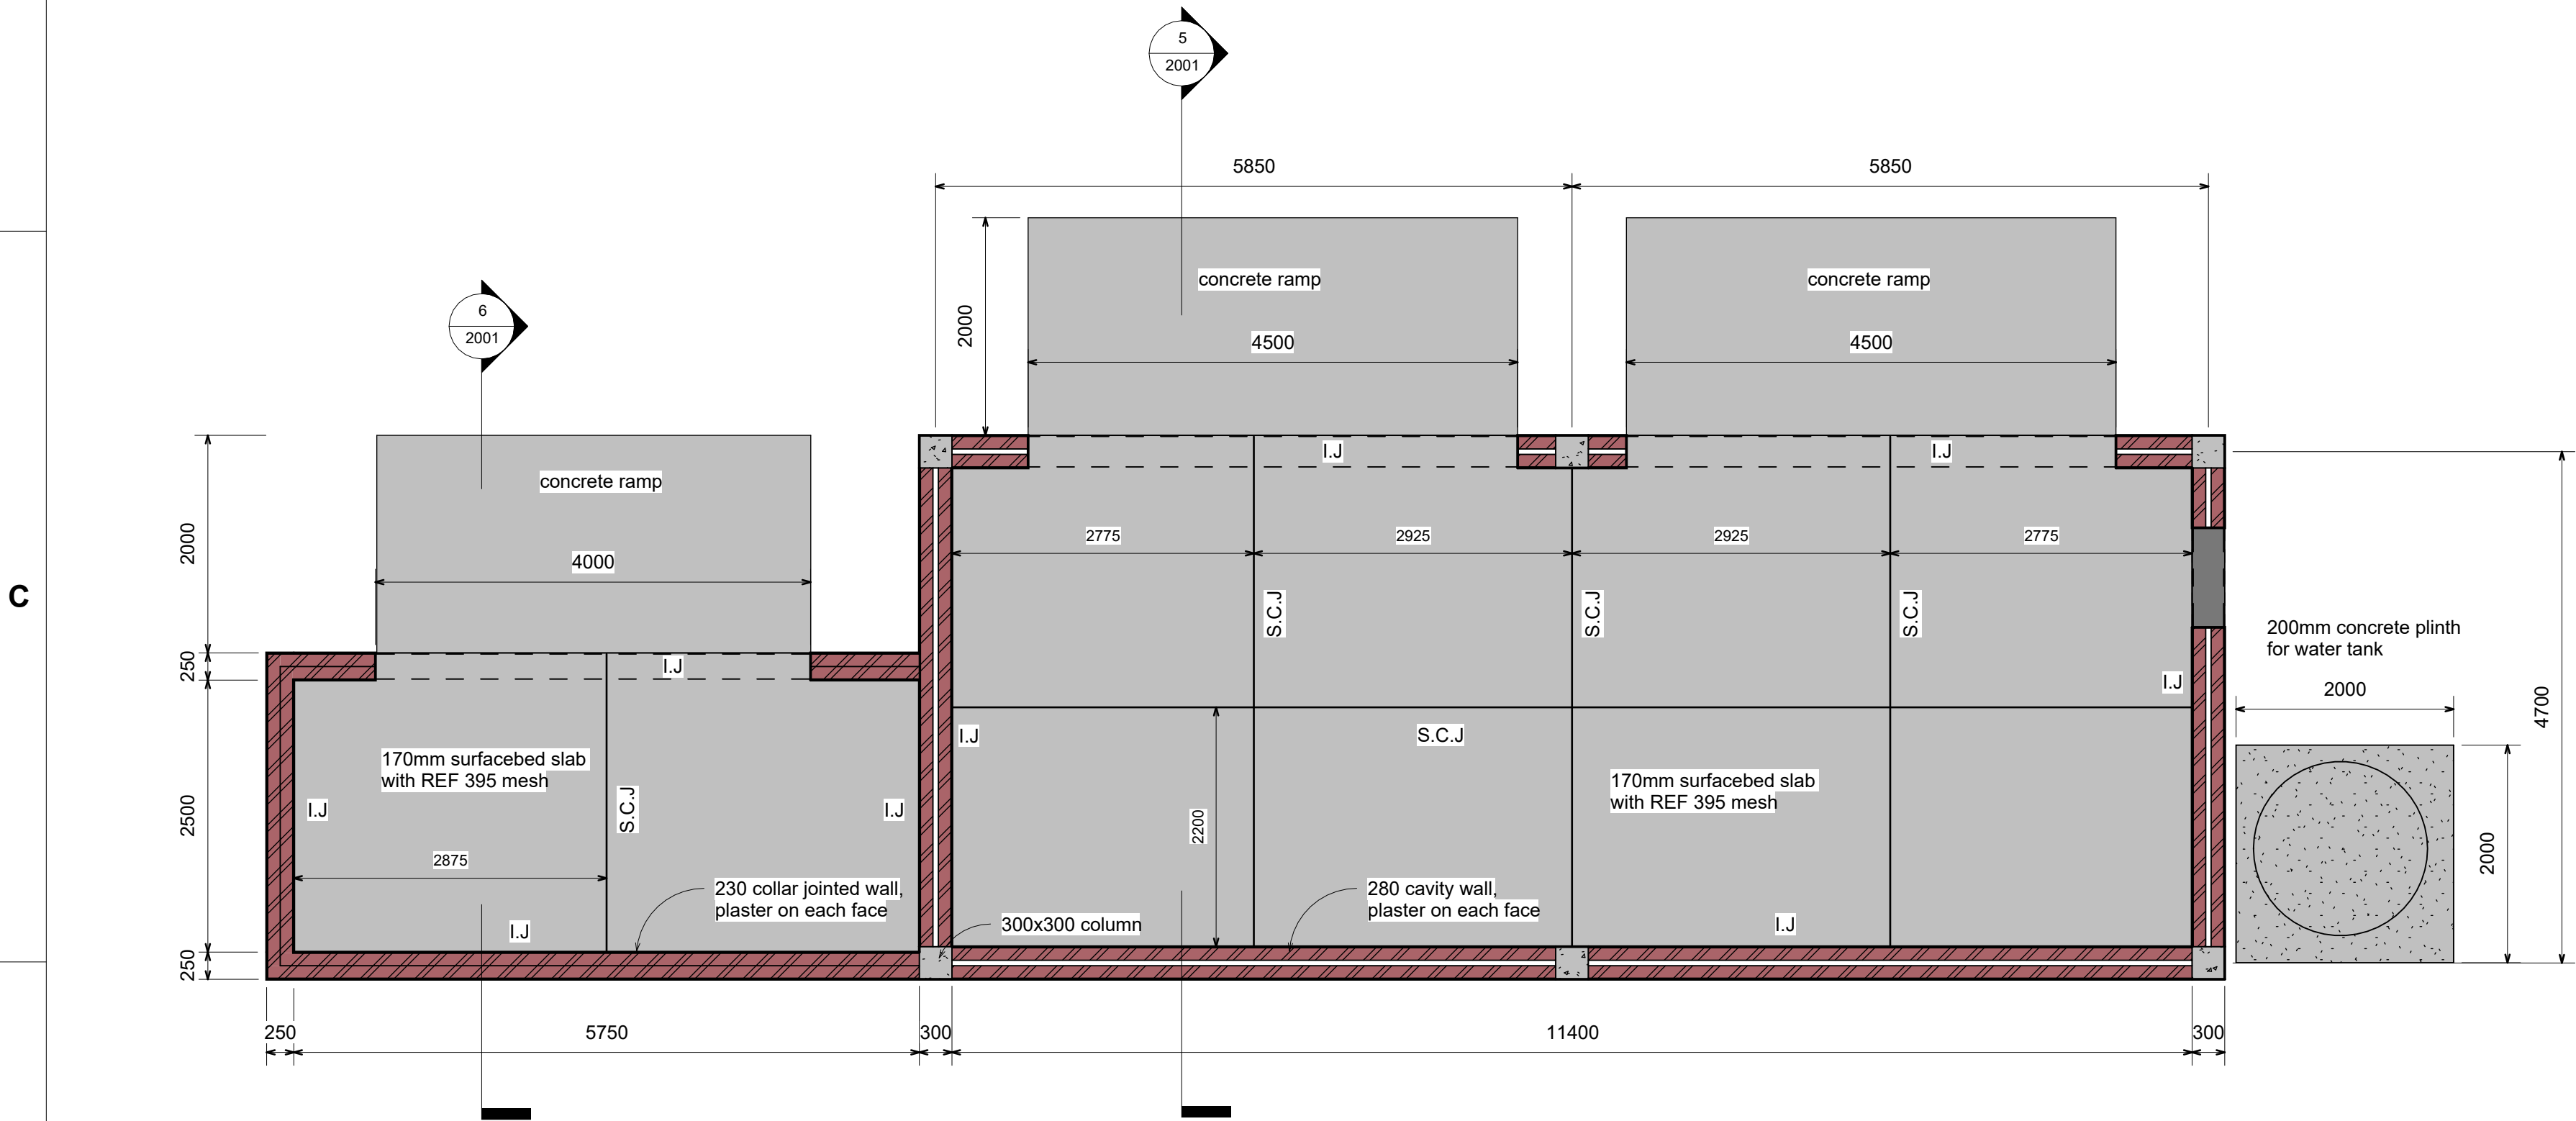


2 Surfacebed
1 : 50

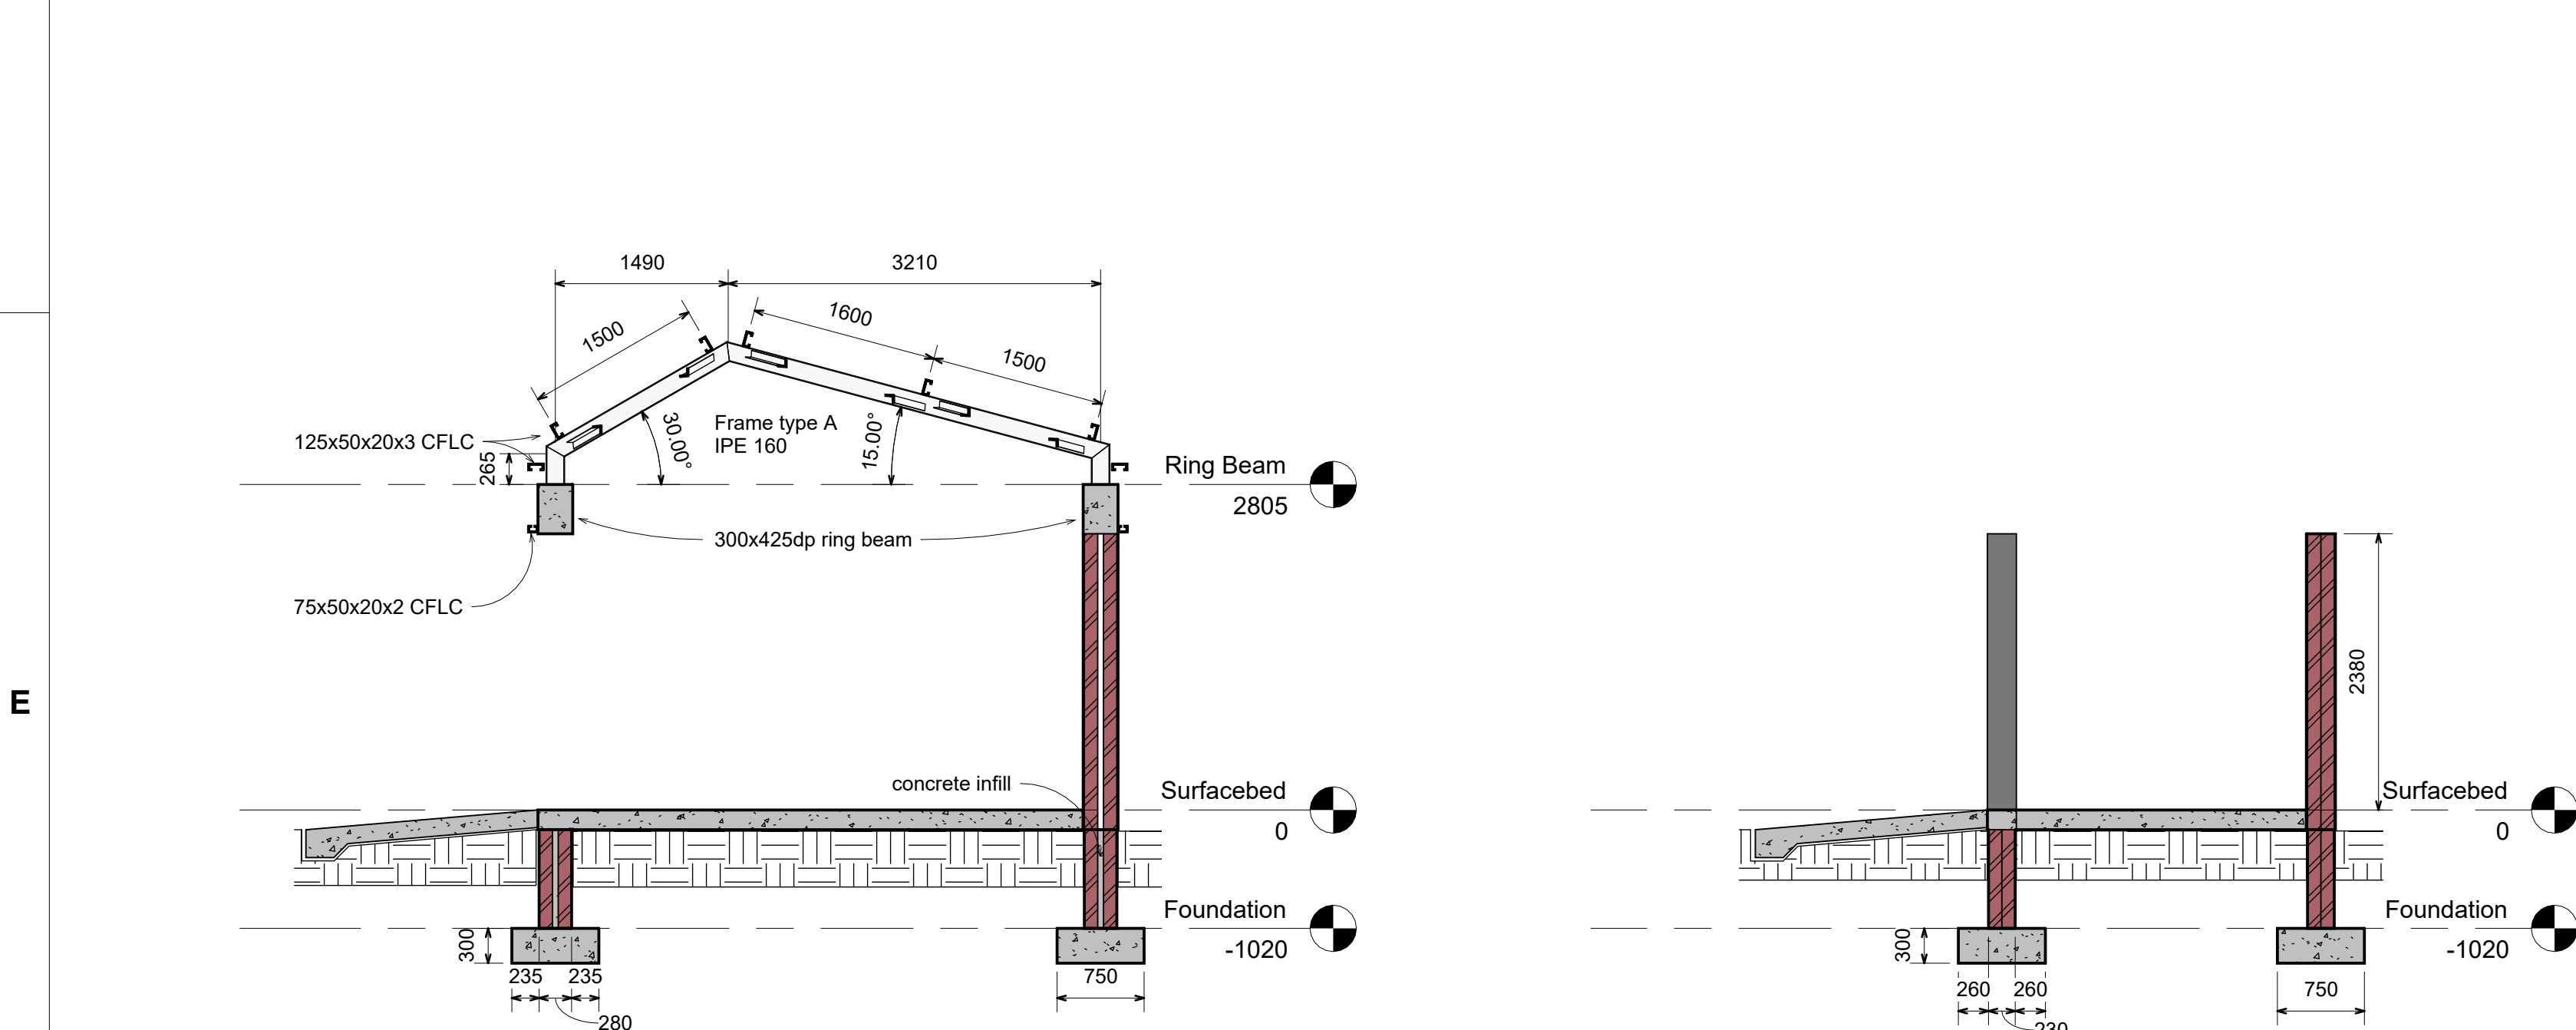


5 Section 1
1 : 50


6 Section 2
1 : 50

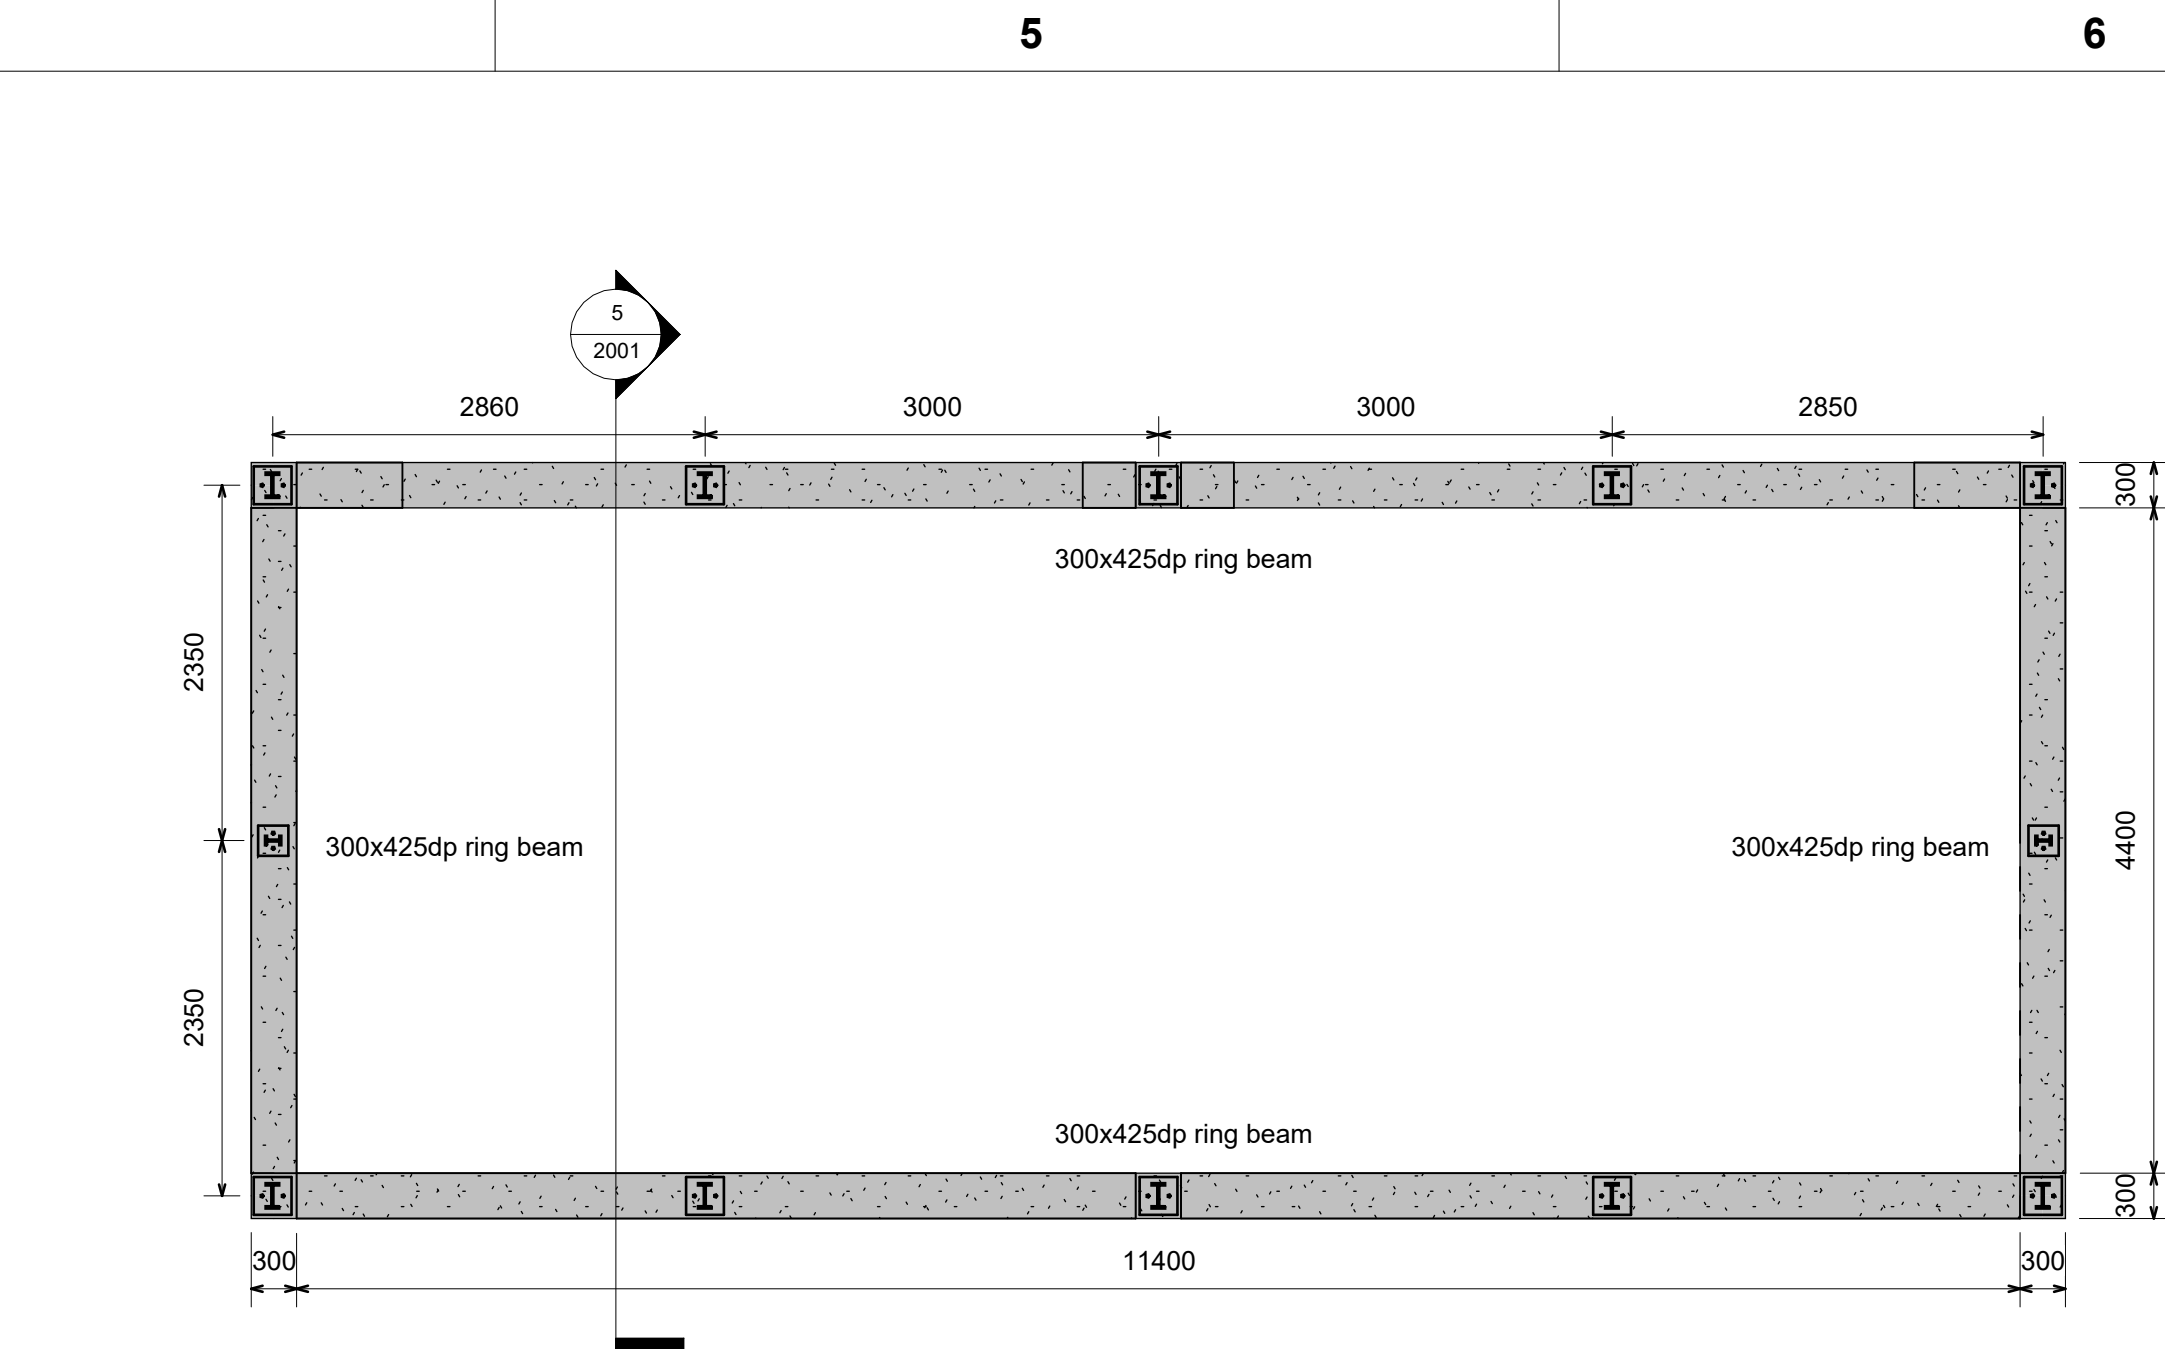


3 Ring Beam
1 : 50

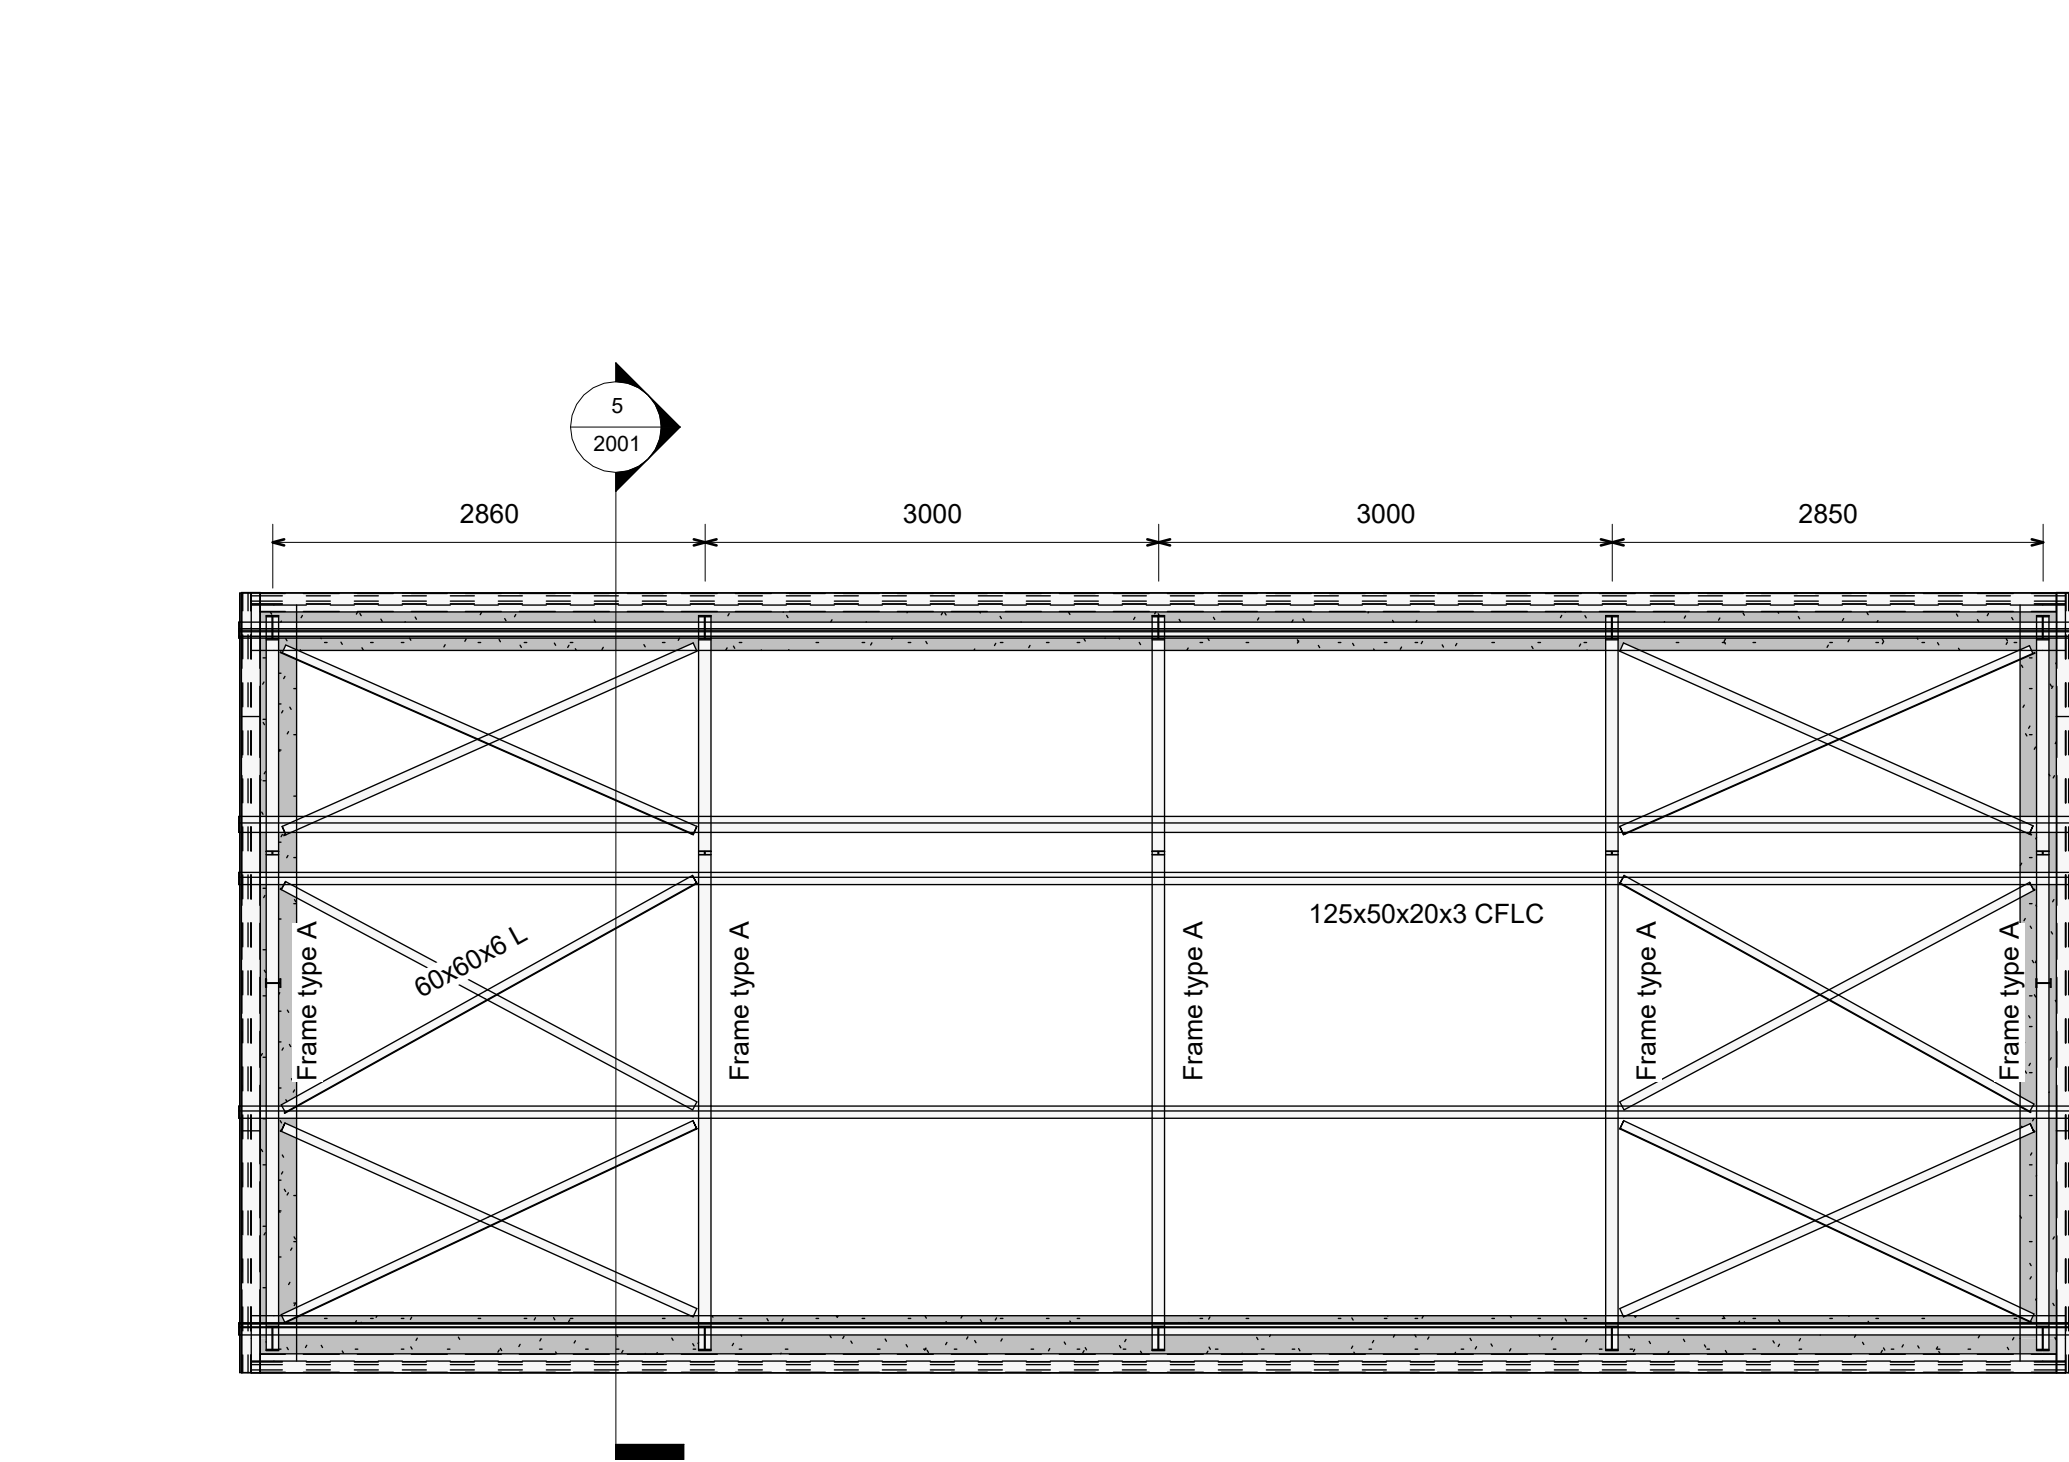


4 Roof layout
1 : 50

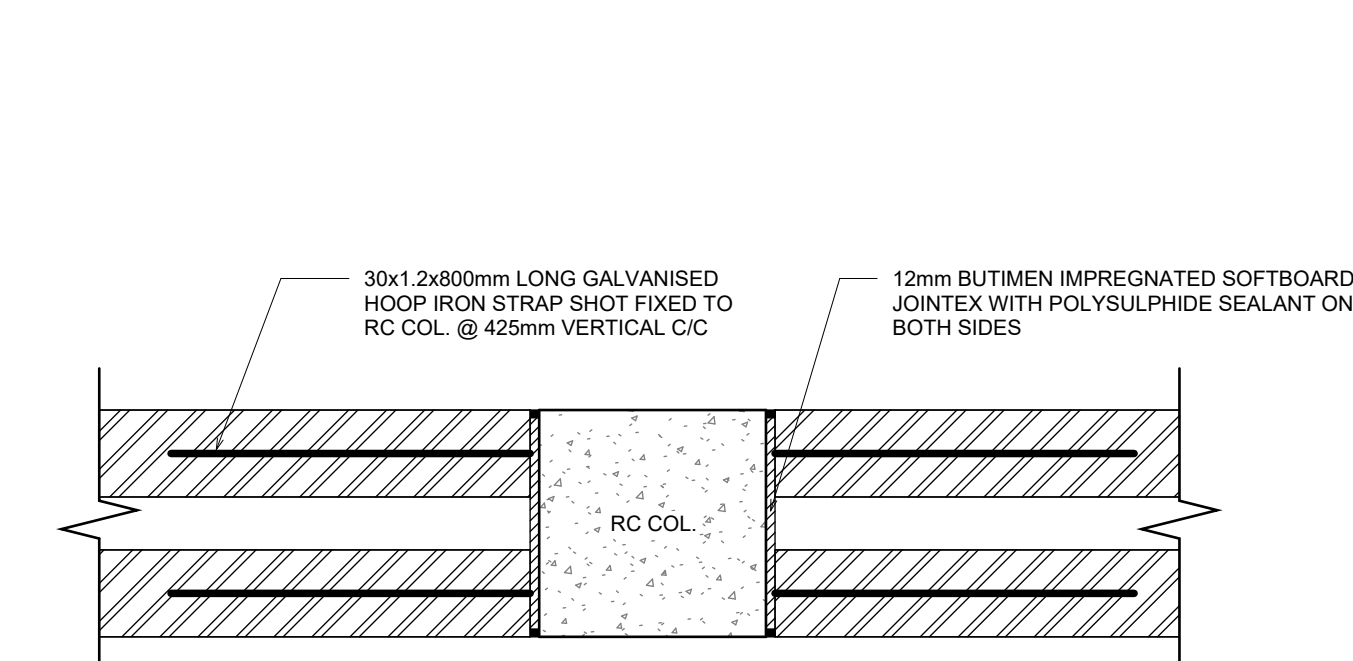


Typical Column to Wall Joint

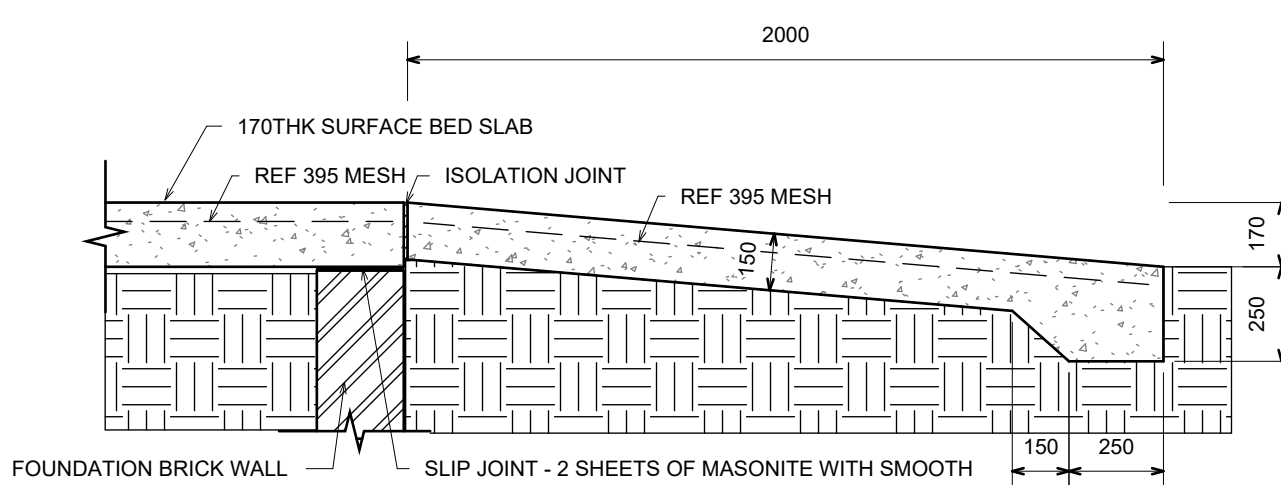


RAMP DETAIL

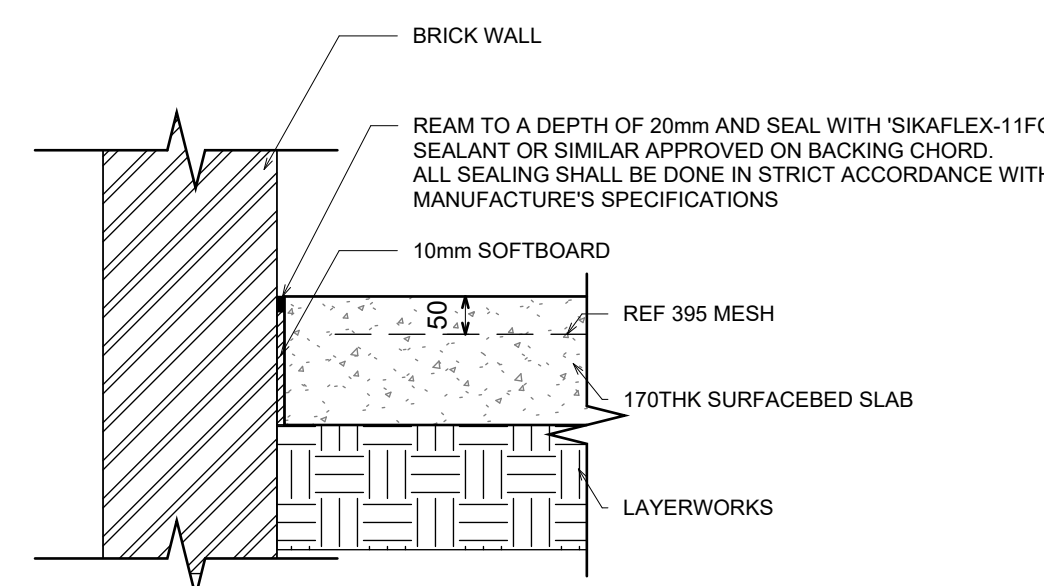


Typical Isolation Joint Detail (I.J.)

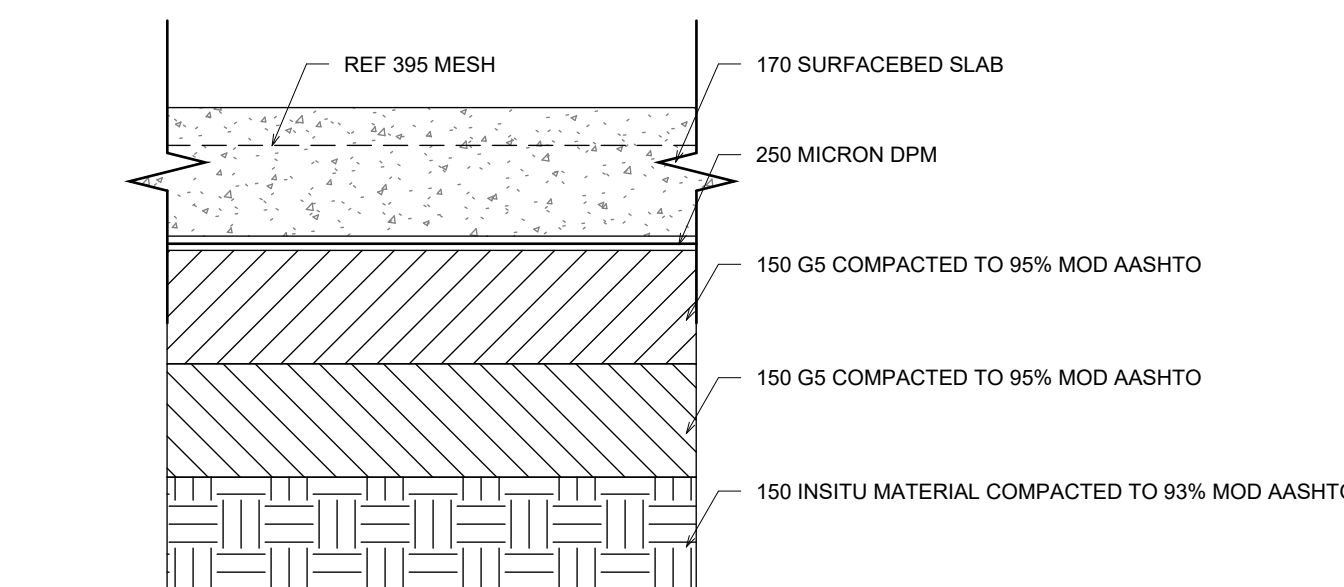


Layerworks Detail Below Surfacebed Slab

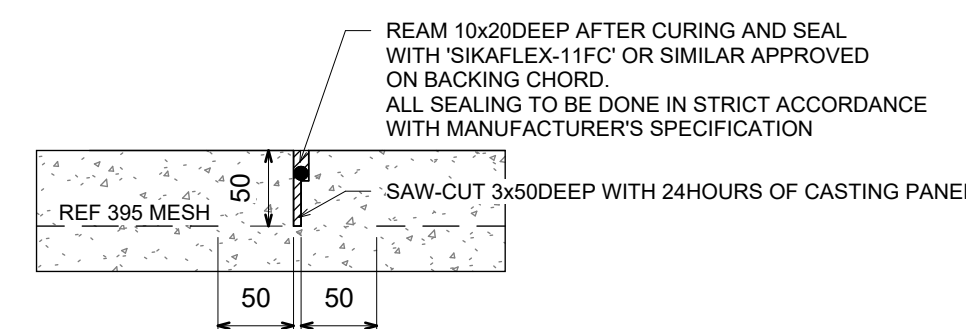


Typical Saw Cut Joint Detail (S.C.J.)

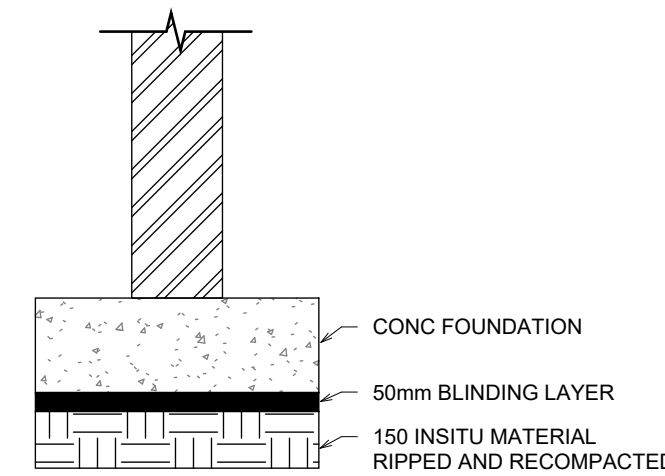

Layerworks Detail Below Foundations

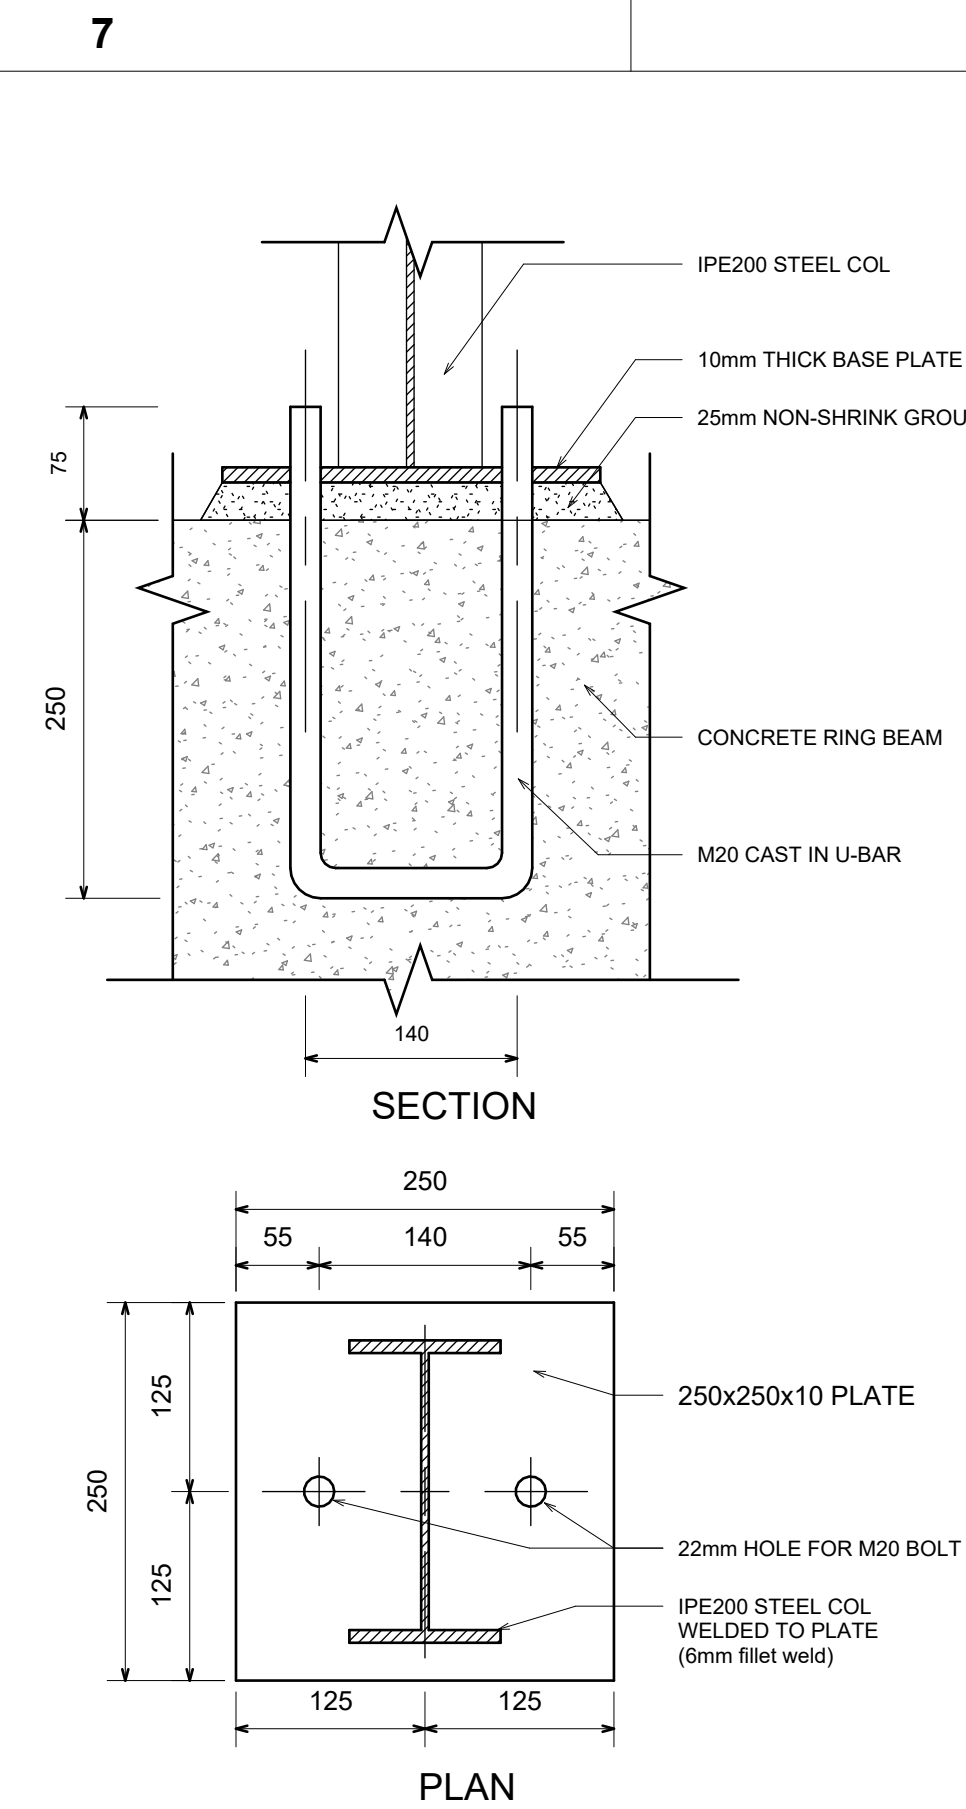

BASE PLATE CONNECTION DETAIL 1
IPE 200

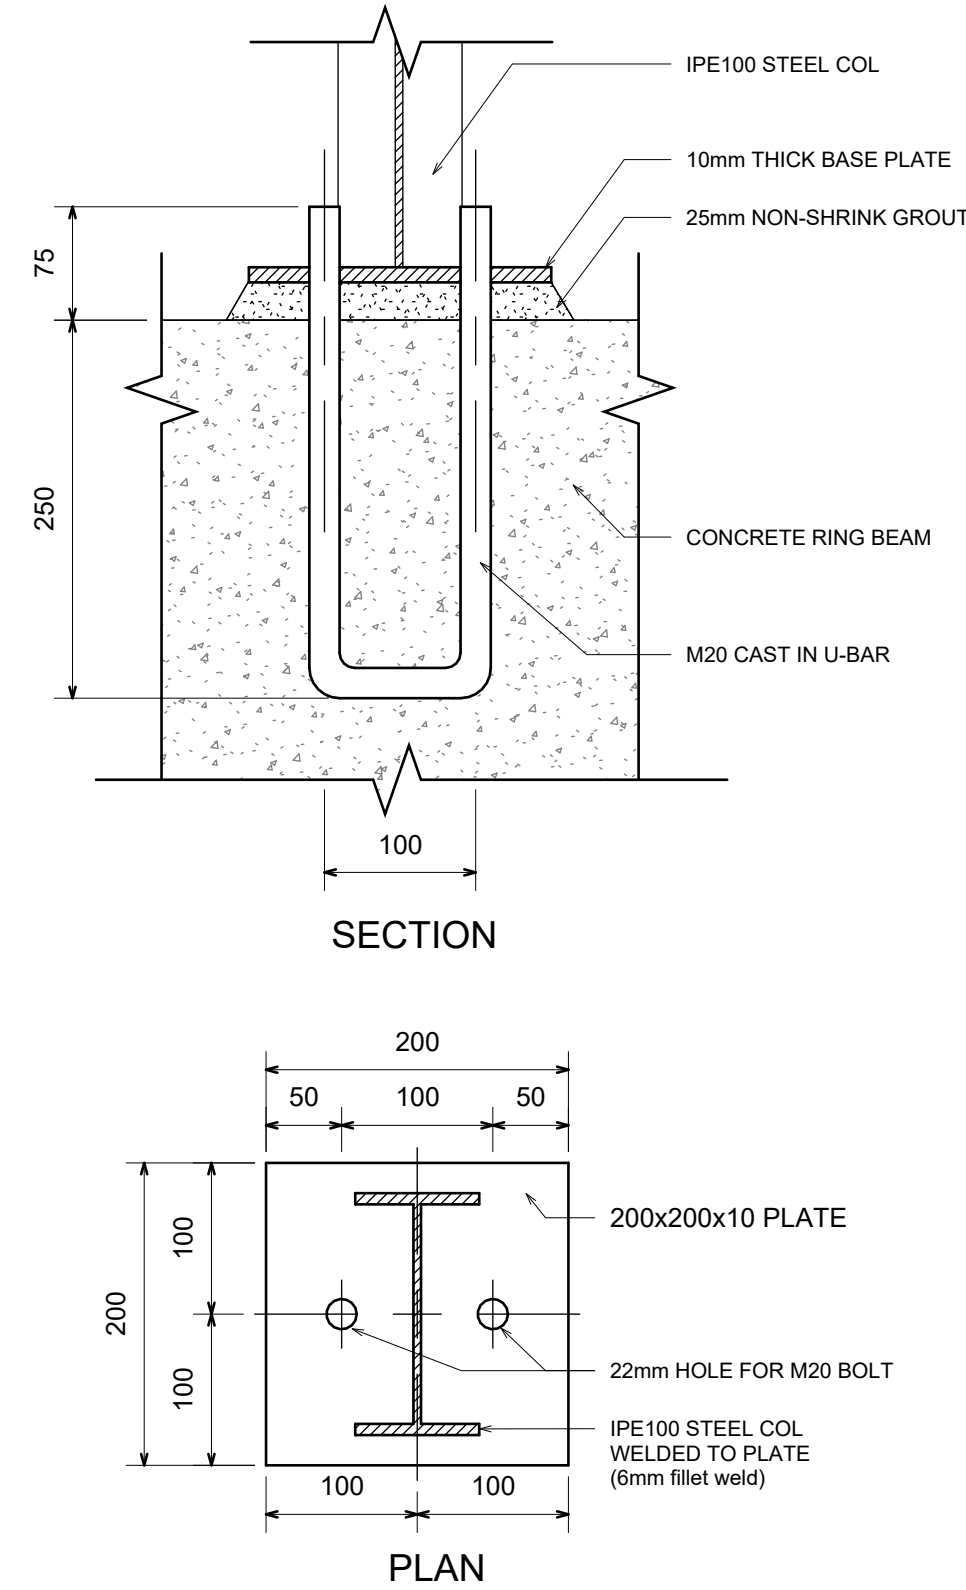

BASE PLATE CONNECTION DETAIL 2
IPE 100

DRAWING NO.	REFERENCE
1	REFERENCE DRAWINGS


- NOTES**
- DO NOT SCALE DRAWING - ONLY DIMENSIONS SHOWN TO BE USED.
 - THE CONTRACTOR SHALL VERIFY ALL CONDITIONS, DIMENSIONS AND LEVELS ON THE SITE AND NOTIFY THE NEC SUPERVISOR OF ANY VARIATIONS BEFORE CONSTRUCTION.
 - LEGEND:
-T.O.C = TOP OF CONCRETE
= TOP OF CONCRETE

CONTRACTOR / CONSULTANT					TRANSET NATIONAL PORTS AUTHORITY				
TITLE	NAME	SIGN	DATE		TITLE	NAME	SIGN	DATE	
ISSUED FOR TENDER	AH	KP	KP	30-09-2022	DRAWN	AH		09/30/22	
ISSUED FOR CLIENT REVIEW	AH	KP	KP	16-09-2022	CHECKED	KP		09/30/22	
DESIGNED	AH				CHECKED	KP		09/30/22	
OPERATING DIVISIONS									
TITLE	NAME	SIGN	DATE		PR.ENG. / PR.TECH./PR. ARCH				
					NAME	K. PILLAY		DATE	
					SIGNATURE			09/30/22	
					REG. NUMBER	20130547			
					SCALE	As indicated			

REVISIONS									
NO.	DESCRIPTION	BY	CHKD	APPD	DATE				
08	ISSUED FOR TENDER	AH	KP	KP	30-09-2022				
09	ISSUED FOR CLIENT REVIEW	AH	KP	KP	16-09-2022				

Transnet National Ports Authority									
PORT OF NGQURUA PORT ELIZABETH TEL: 041 507 4300									
PORT OF SALDANHA BAY INFRA MAIN DEPOT									
ELECTRICAL AND RED TAG STORE									
Layouts, Sections & Details									
PROJECT NUMBER	001	FBS	015	DSE	TYPE	DRAWING NO.	SHEET	REV	ID
XSD.E.0015	1	015	S	L	A	2001	1	08	AH


A

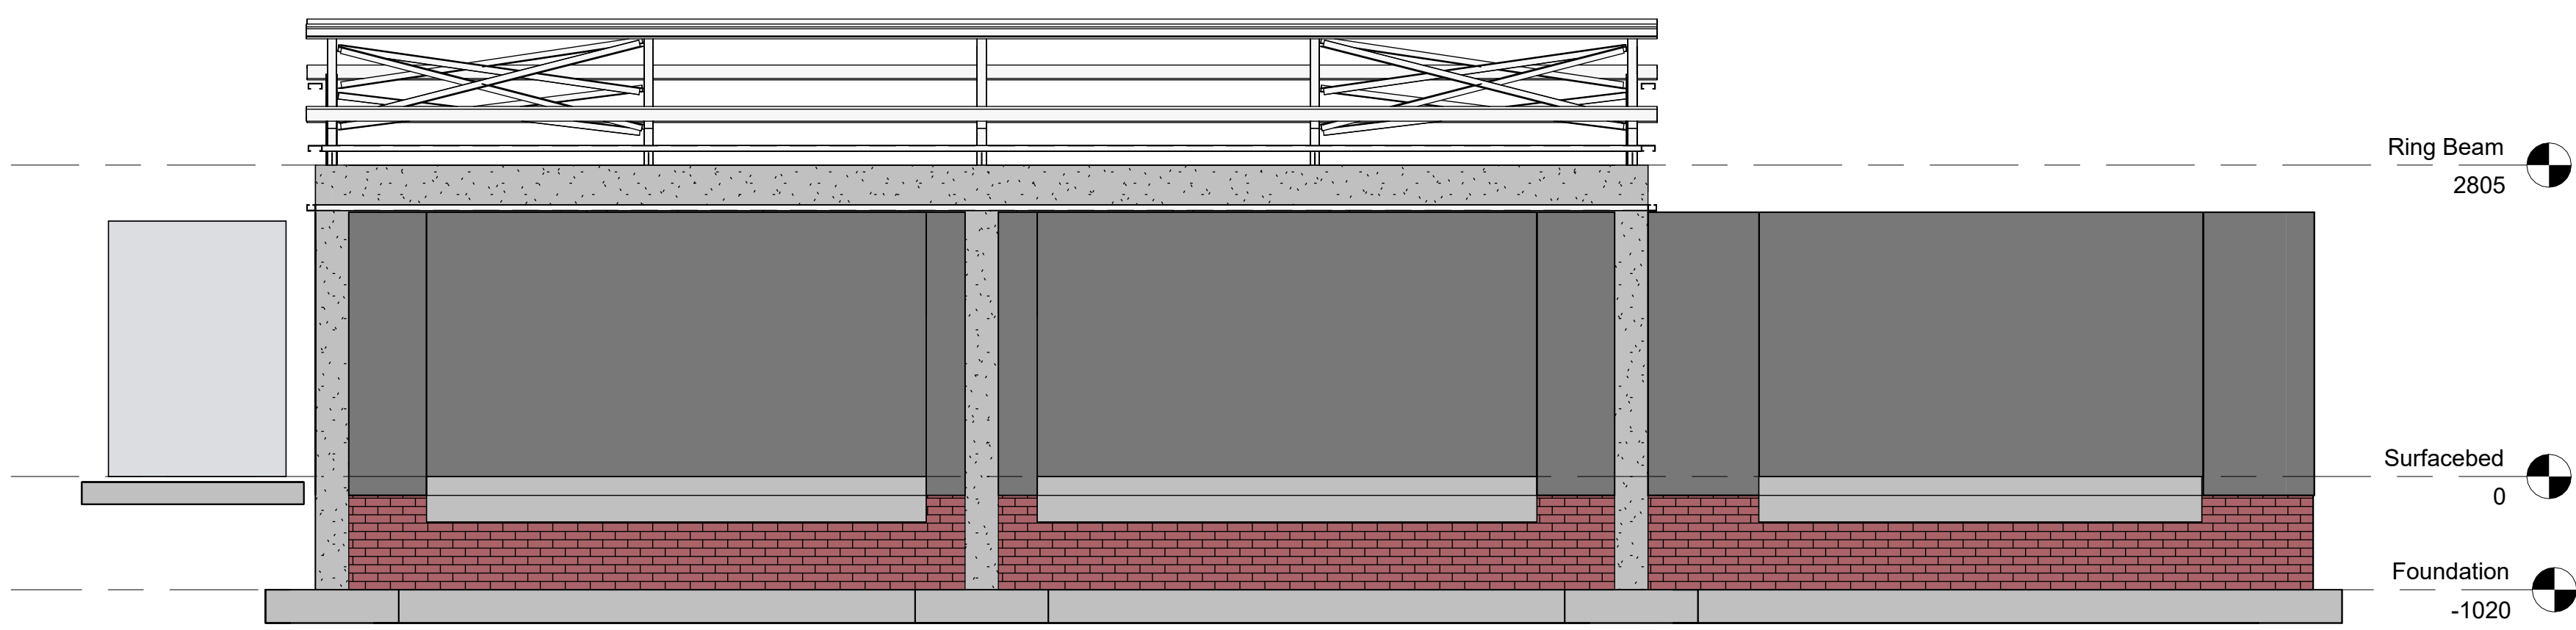

1 North Elevation
1 : 50

B


C

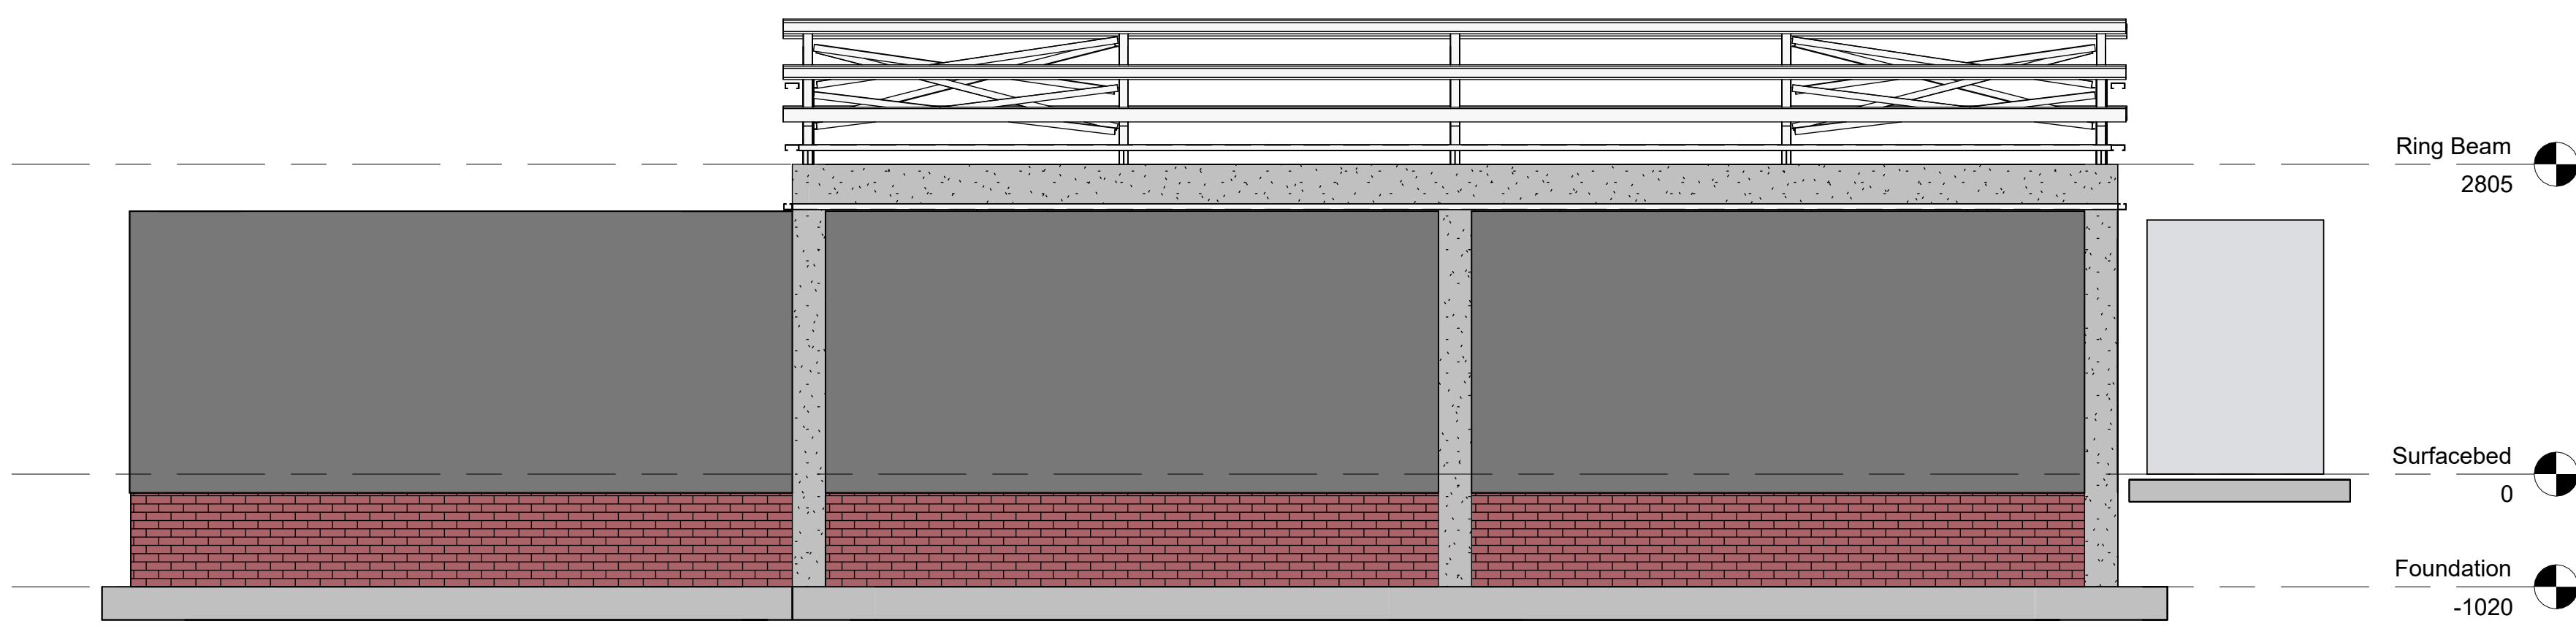


2 South Elevation
1 : 50

D

E

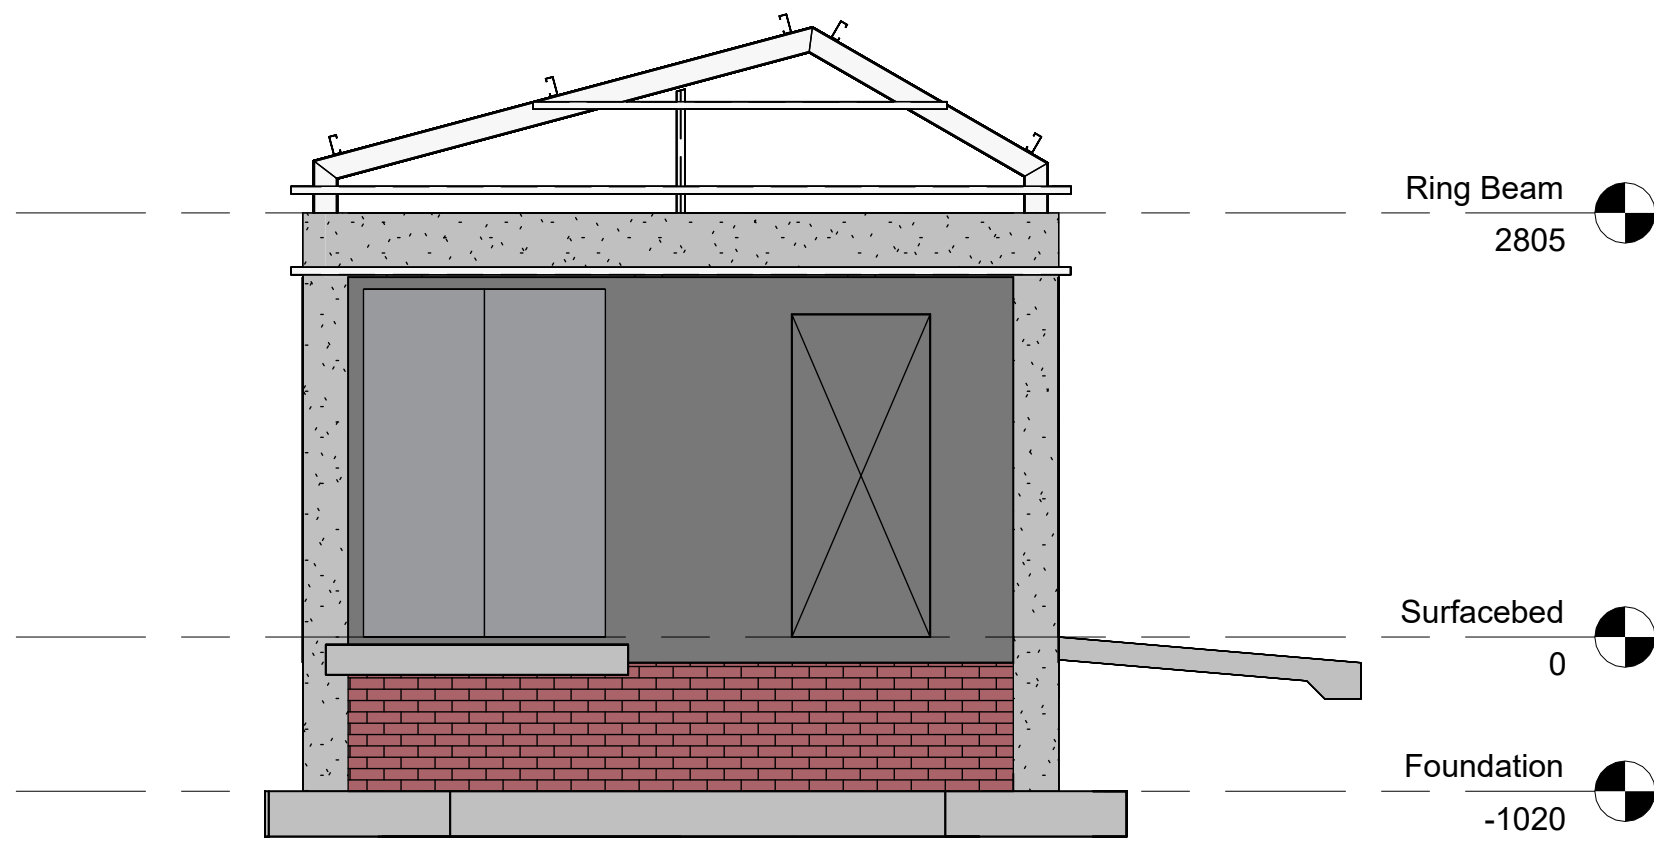

3 East Elevation
1 : 50

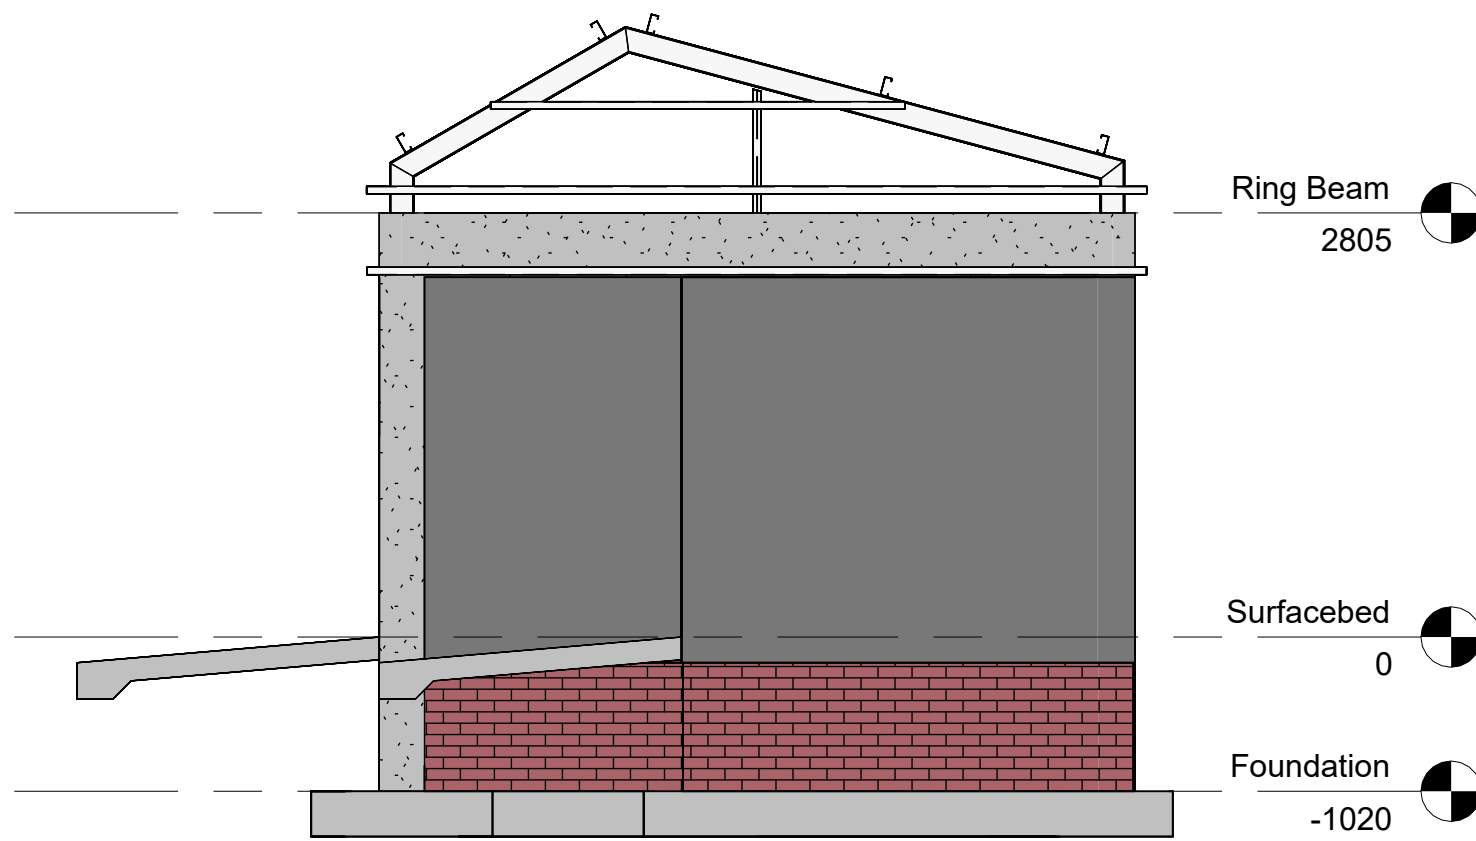


4 West Elevation
1 : 50

F

DRAWING NO.	REFERENCE
1	REFERENCE DRAWINGS

NOTES

- DO NOT SCALE DRAWING - ONLY DIMENSIONS SHOWN TO BE USED.
- THE CONTRACTOR SHALL VERIFY ALL CONDITIONS, DIMENSIONS AND LEVELS ON THE SITE AND NOTIFY THE NEC SUPERVISOR OF ANY VARIATIONS BEFORE CONSTRUCTION.
- LEGEND:
 - T.O.C = TOP OF CONCRETE
 - = TOP OF CONCRETE

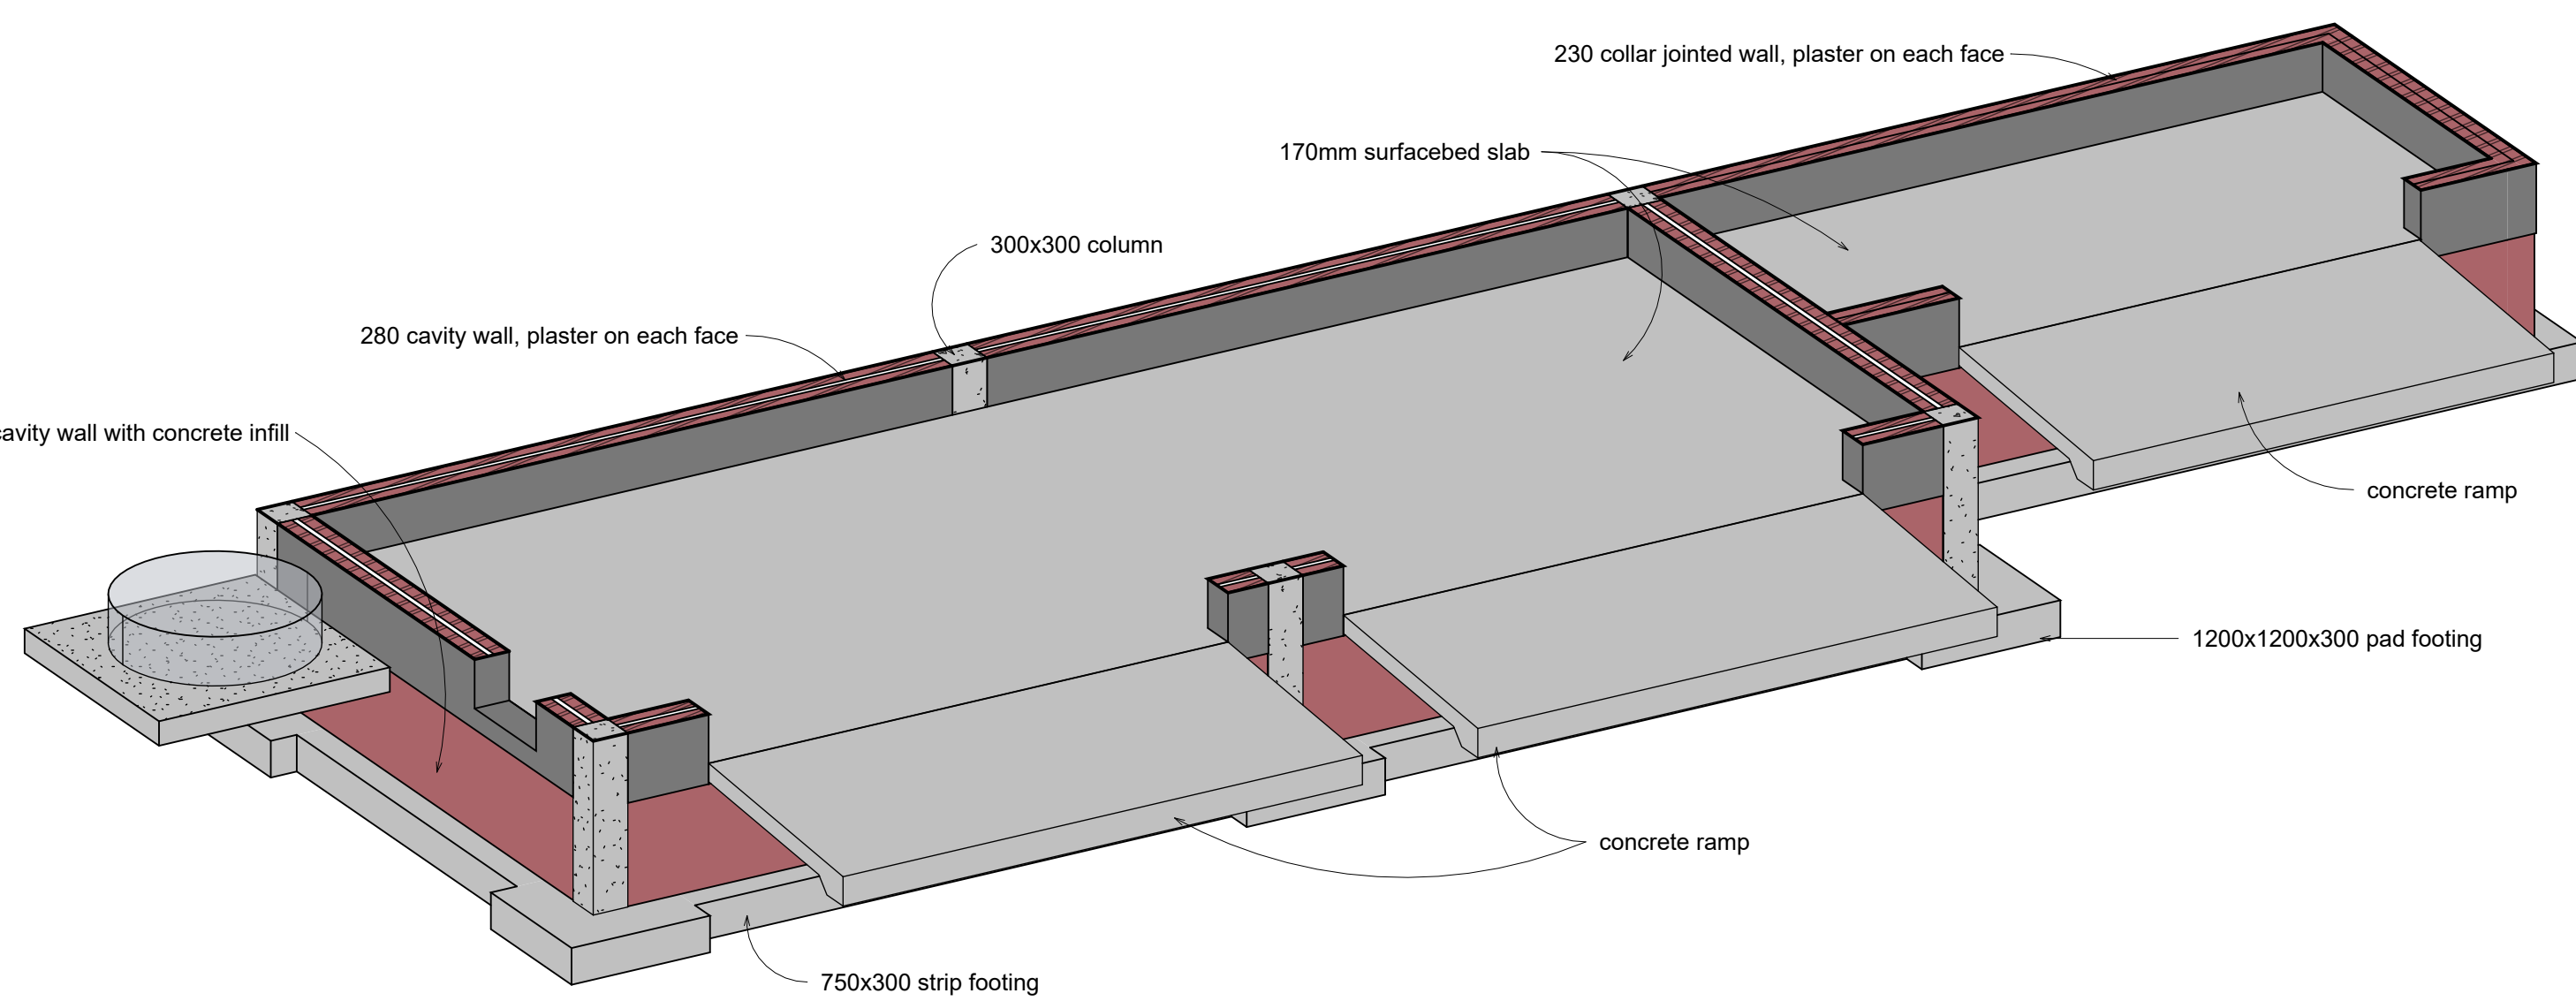

5 Surfacebed 3D

A


B

C


D

E

F

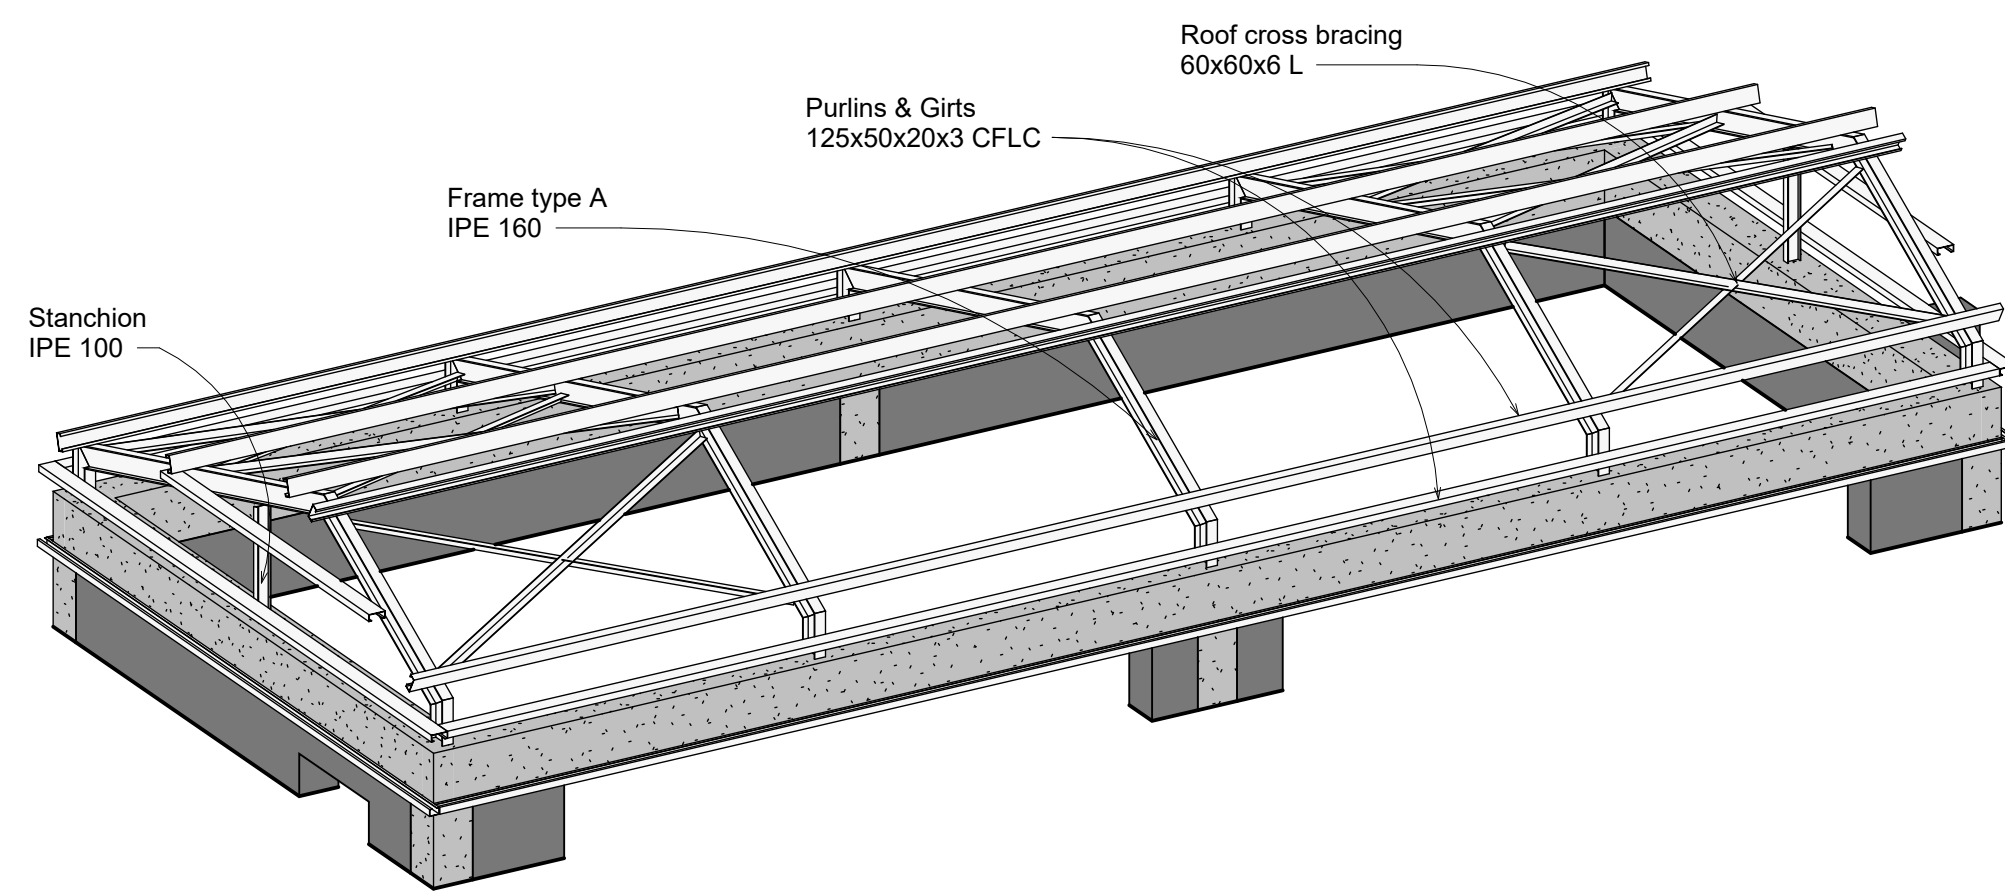

6 Roof 3D

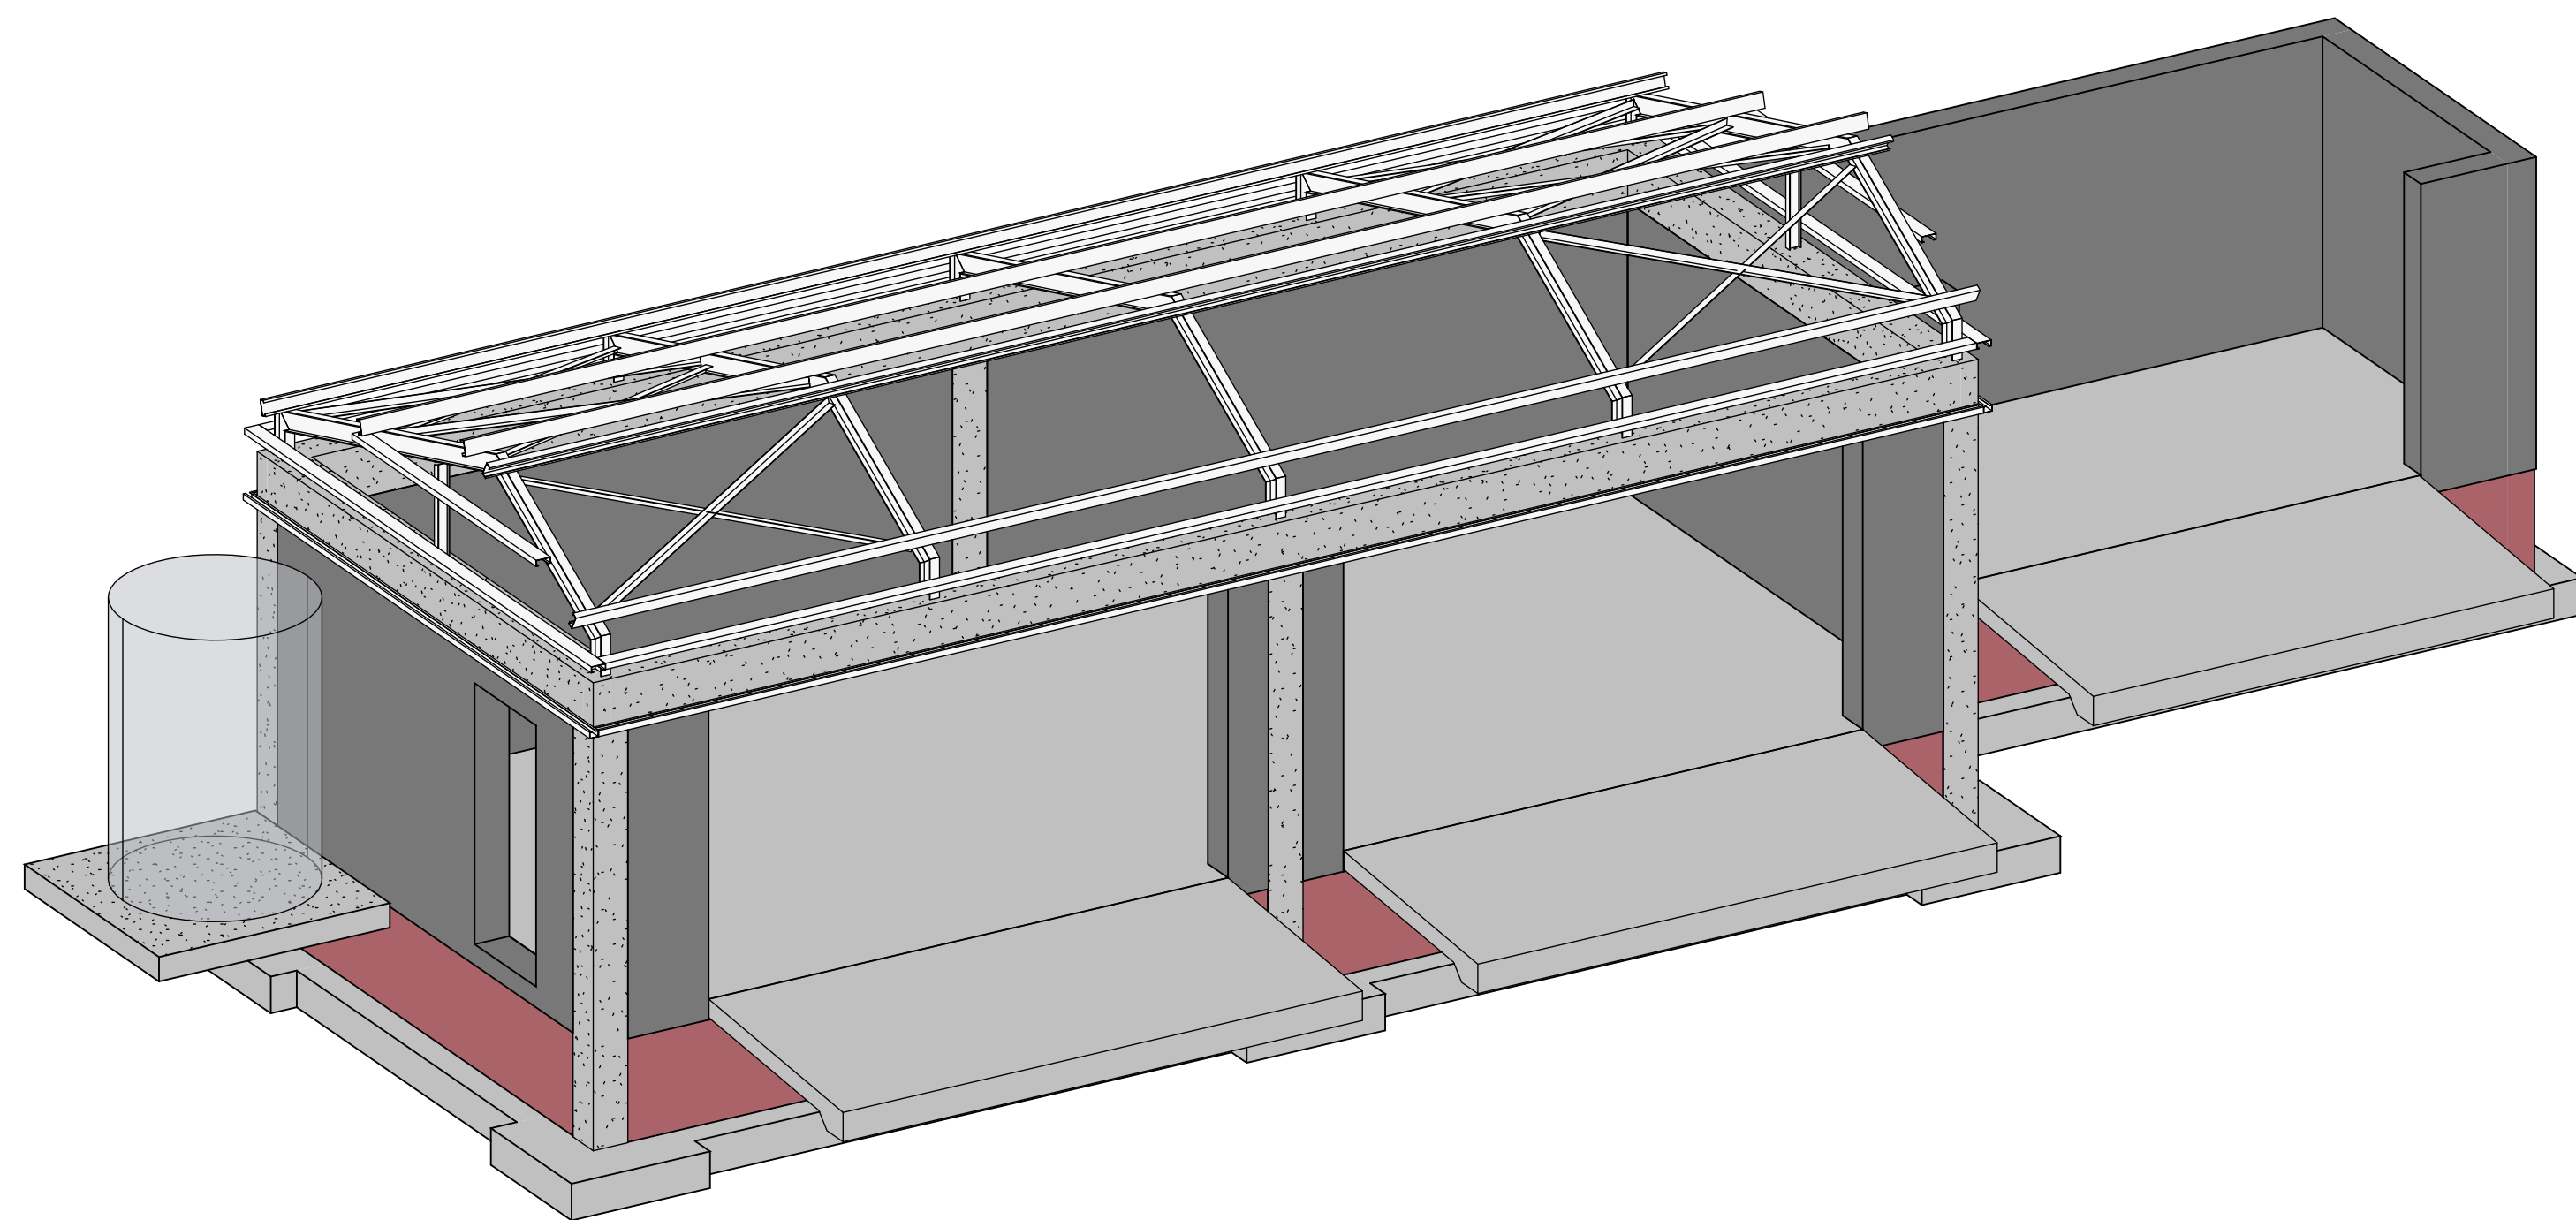

7 3D View

CONTRACTOR / CONSULTANT				TRANSET NATIONAL PORTS AUTHORITY			
TITLE	NAME	SIGN	DATE	TITLE	NAME	SIGN	DATE
-	-	-	-	DRAWN	AH	[Signature]	09/30/22
-	-	-	-	CHECKED	KP	[Signature]	09/30/22
-	-	-	-	DESIGNED	AH	[Signature]	09/30/22
-	-	-	-	CHECKED	KP	[Signature]	09/30/22
OPERATING DIVISIONS				PR.ENG. / PR.TECH./PR. ARCH			
TITLE	NAME	SIGN	DATE	NAME	K.PILLAY	DATE	
-	-	-	-	SIGNATURE	[Signature]	09/30/22	
-	-	-	-	REG. NUMBER	20130547		
-	-	-	-	SCALE	1 : 50		
08	ISSUED FOR TENDER	AH	KP	KP	30-09-2022		
A	ISSUED FOR CLIENT REVIEW	AH	KP	KP	16-06-2022		
NO.	DESCRIPTION	BY	CHKD	APPD	DATE		
REVISIONS							
This Document including all design and information therein is Confidential Intellectual Property of Transnet. Copyright and all other rights are reserved by Transnet. This Document may only be used for its intended purpose.							
				PROJECT NUMBER			
				XSD.E.0015			
				001	FBS	015	
				DIS	TYPE	S L A	
				2002	DRAWING NO.	1	
				08	SHEET	1	
				0B	REV	1	
				AH	ID		


Transnet National Ports Authority

PORT OF NGQURA
PORT ELIZABETH
TEL: 041 507 4300





PORT OF SALDANHA BAY
INFRA MAIN DEPOT


ELECTRICAL AND RED TAG STORE

Elevations and Details

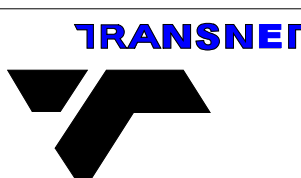

F

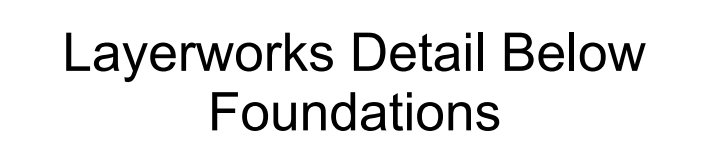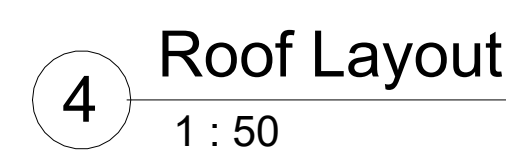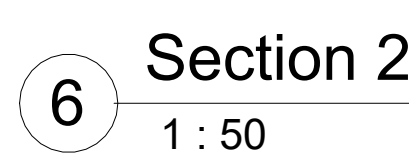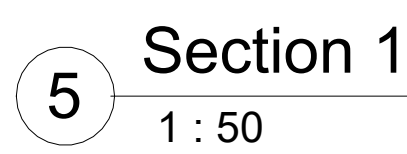

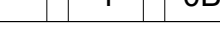										 Transnet National Ports Authority									
										 PORT OF NGQURA PORT ELIZABETH TEL: 041 507 4300									
										 PORT OF SALDANHA BAY INFRA MAN DEPOT									
										 MATERIAL DELIVERIES & BULK STORE Layouts, Sections & Details									
										 PROJECT NUMBER XSD.E.0015									
										 REV. ID 01									
										 SCALE As indicated									
										 SIGNATURE 									
										 REG. NUMBER 20130547									
										 DATE 09/30/22									
										 PROJECT NAME XSD.E.0015									
										 REV. ID 01									

A

B

C

D

E

F

A


B

C


D

E


F

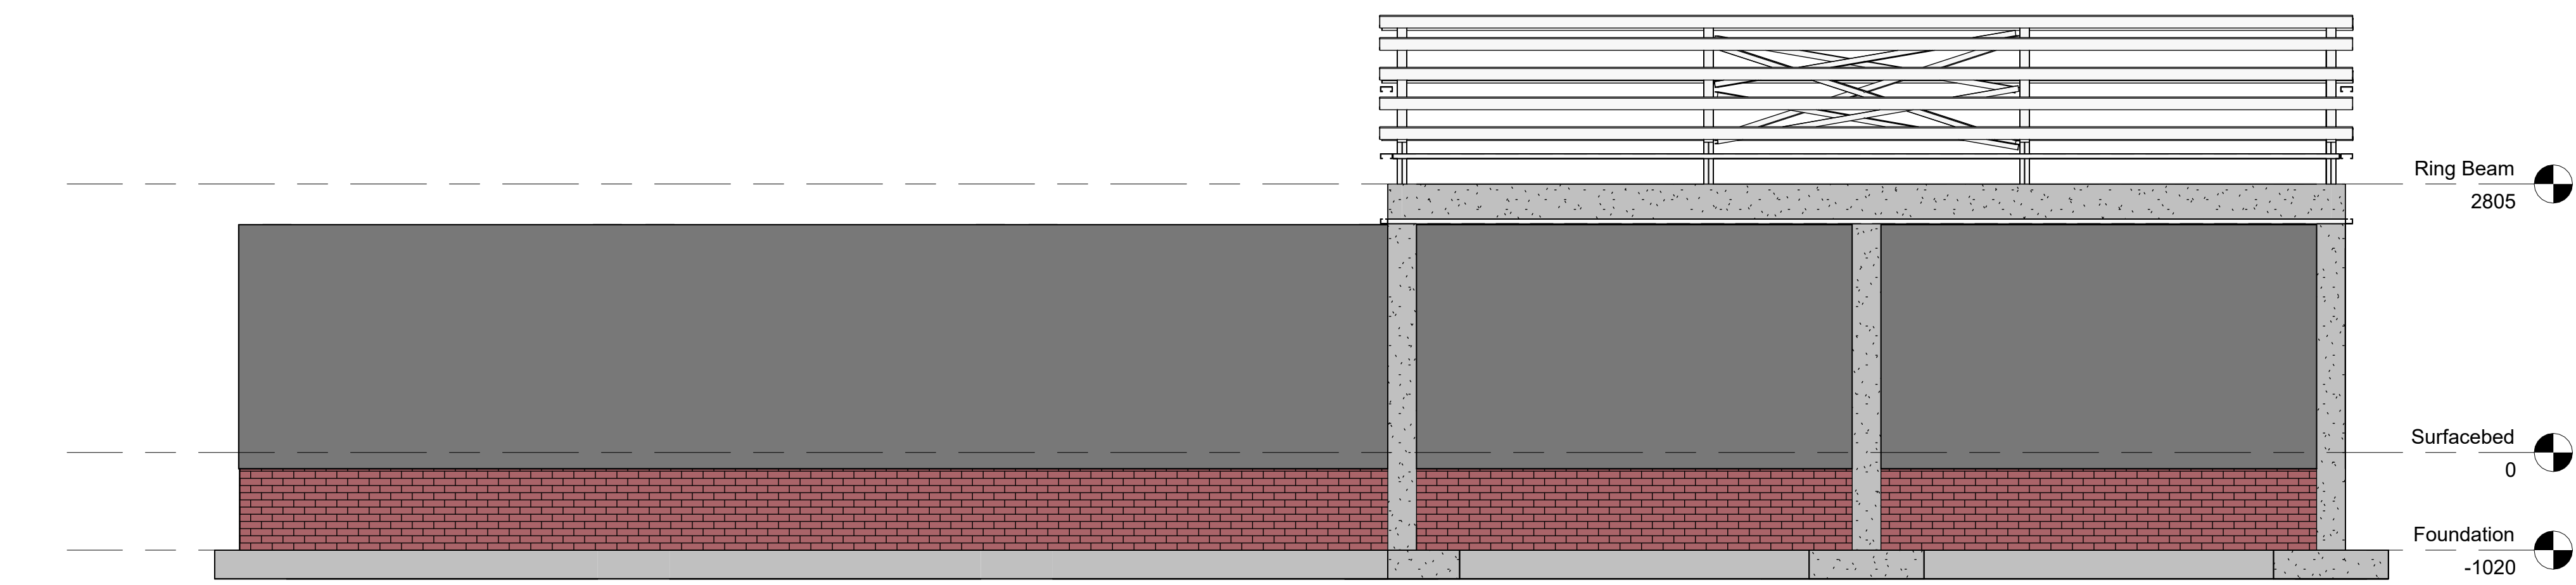


1 North Elevation
1 : 50

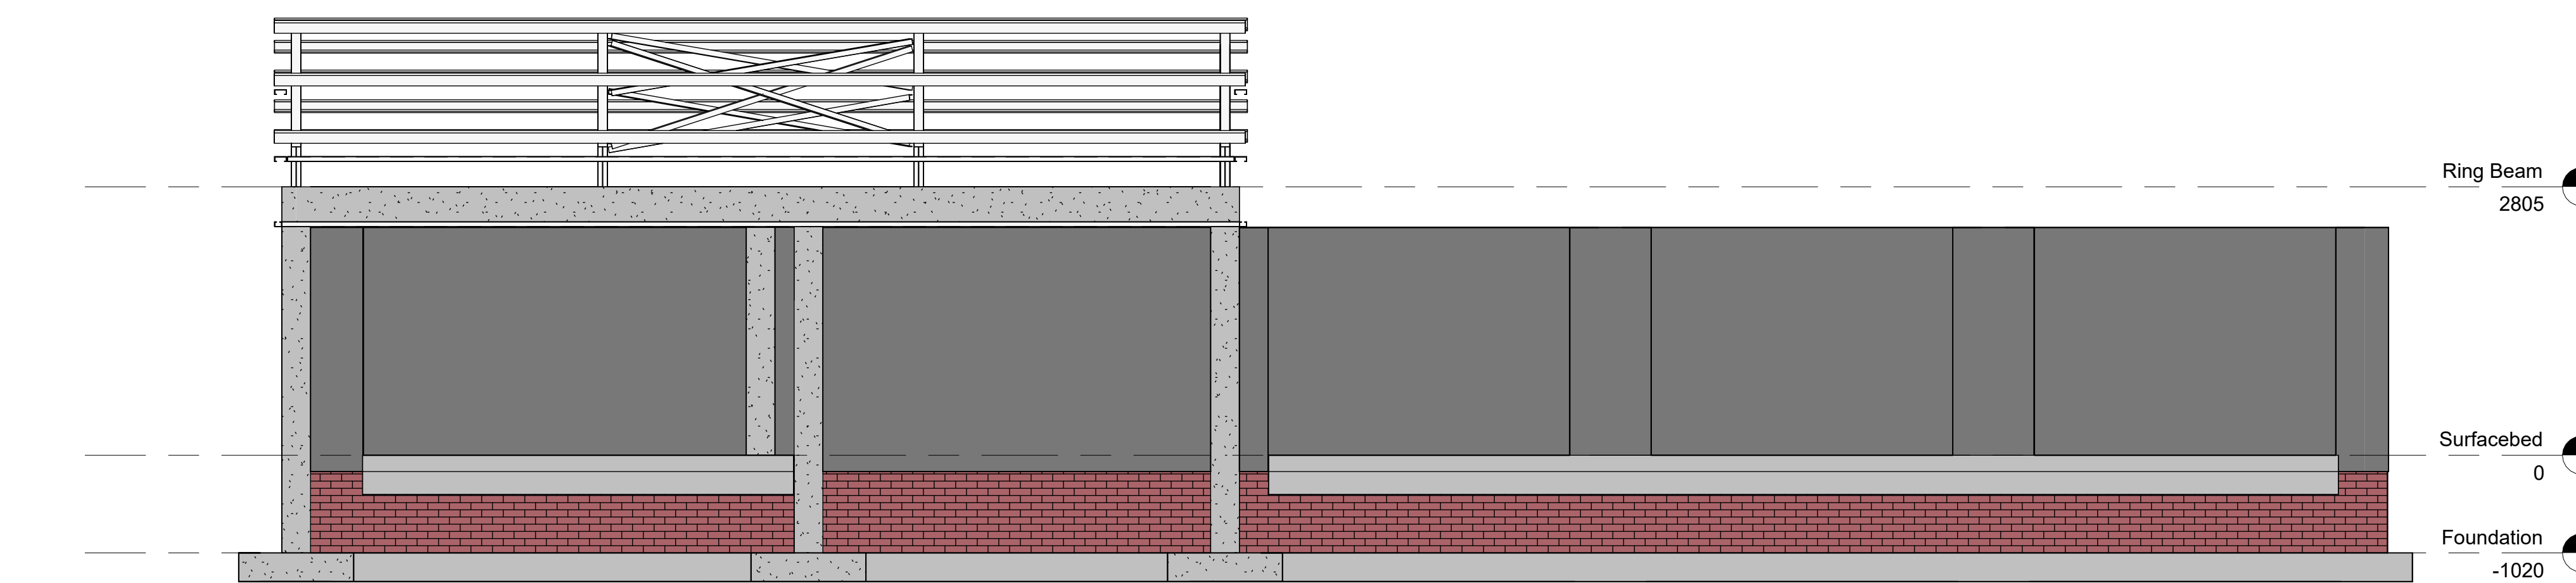


2 South Elevation
1 : 50

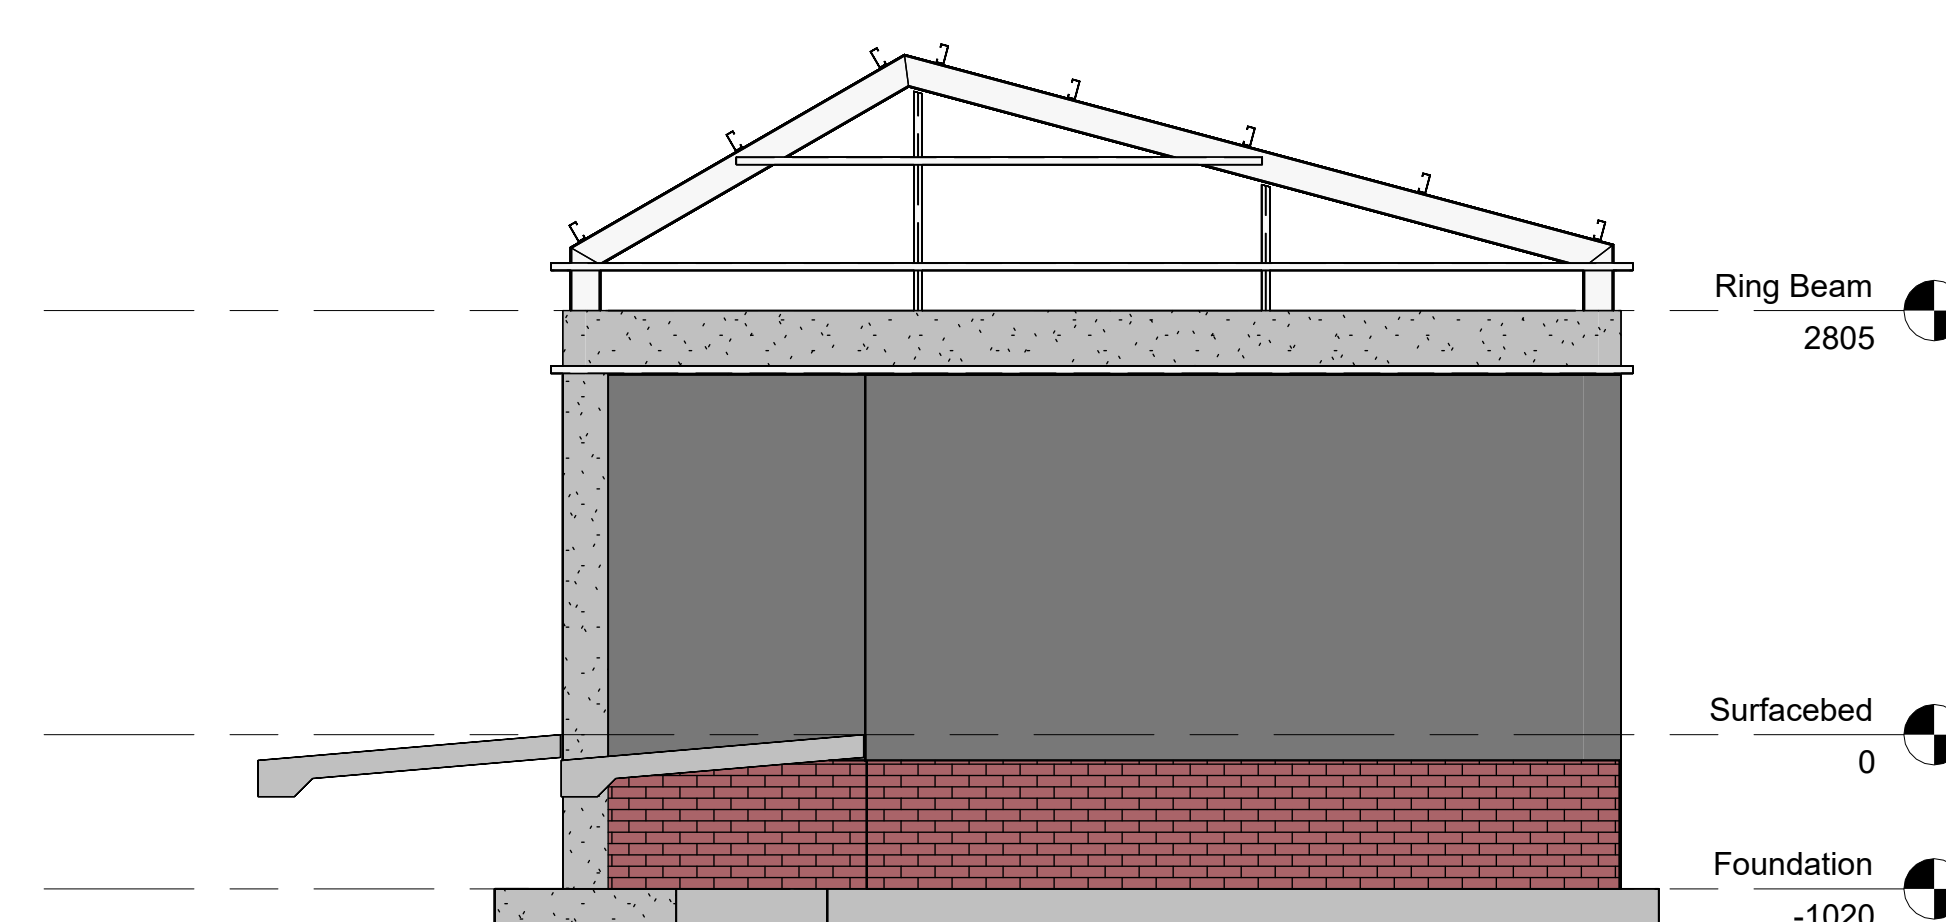


3 East Elevation
1 : 50

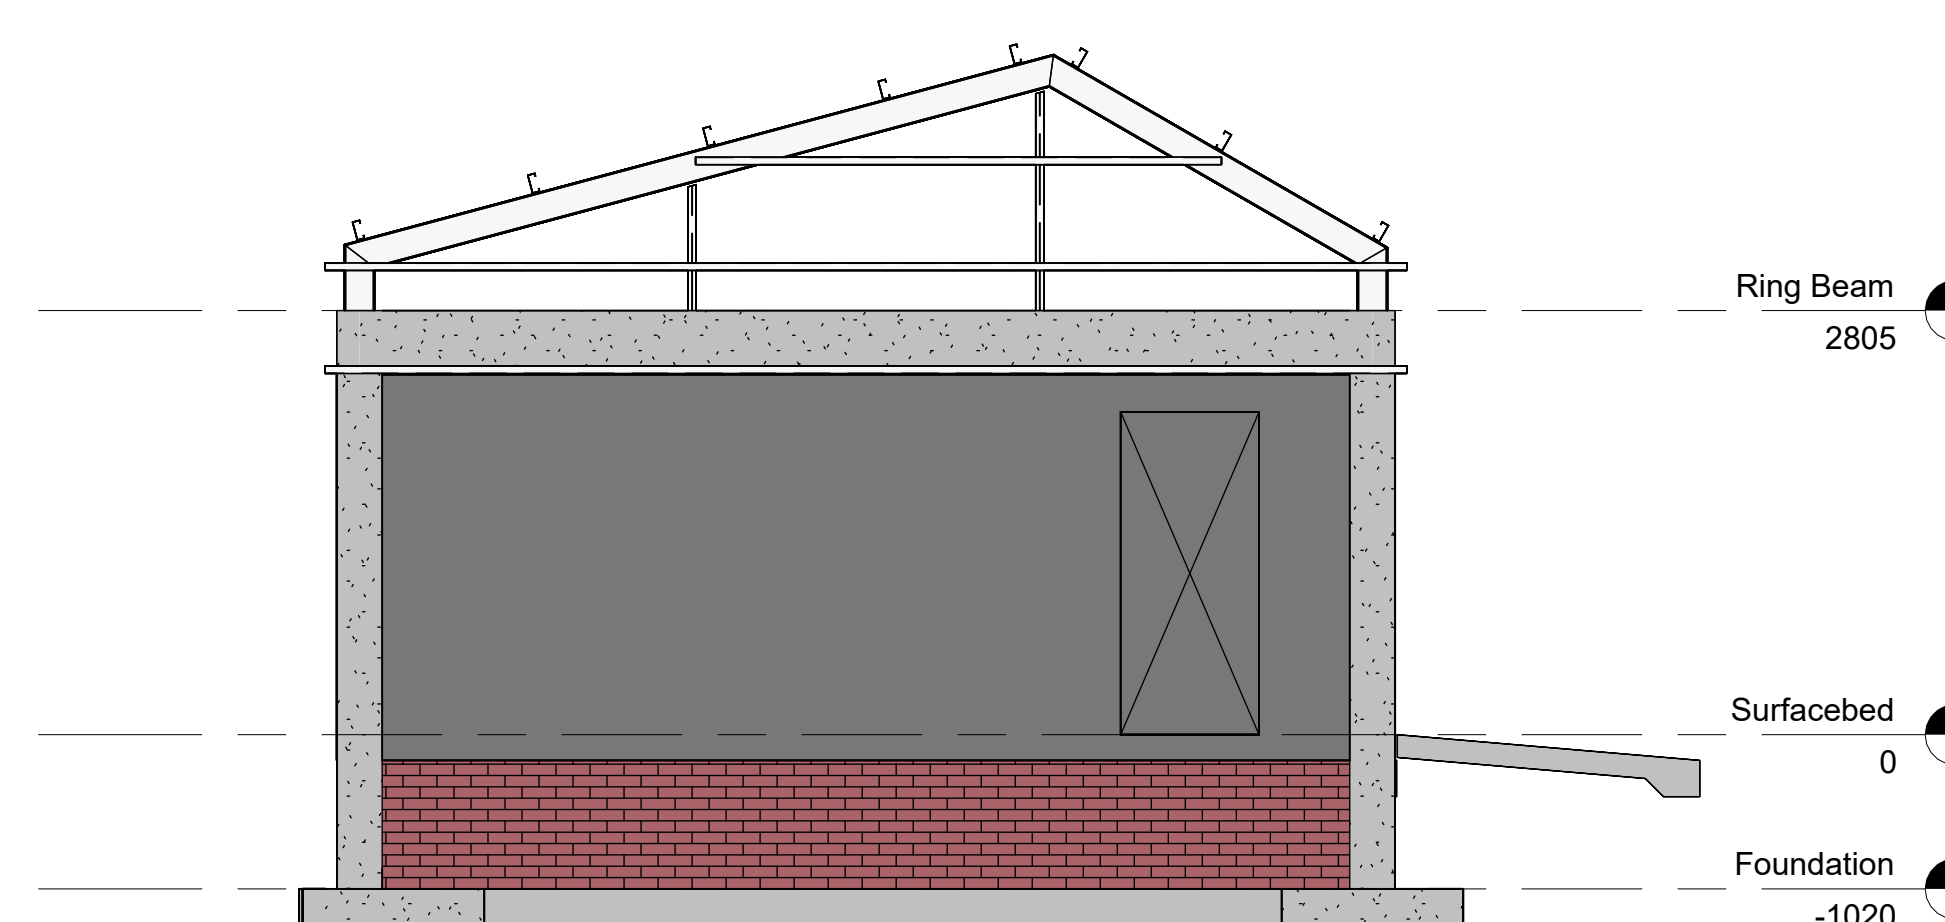


4 West Elevation
1 : 50

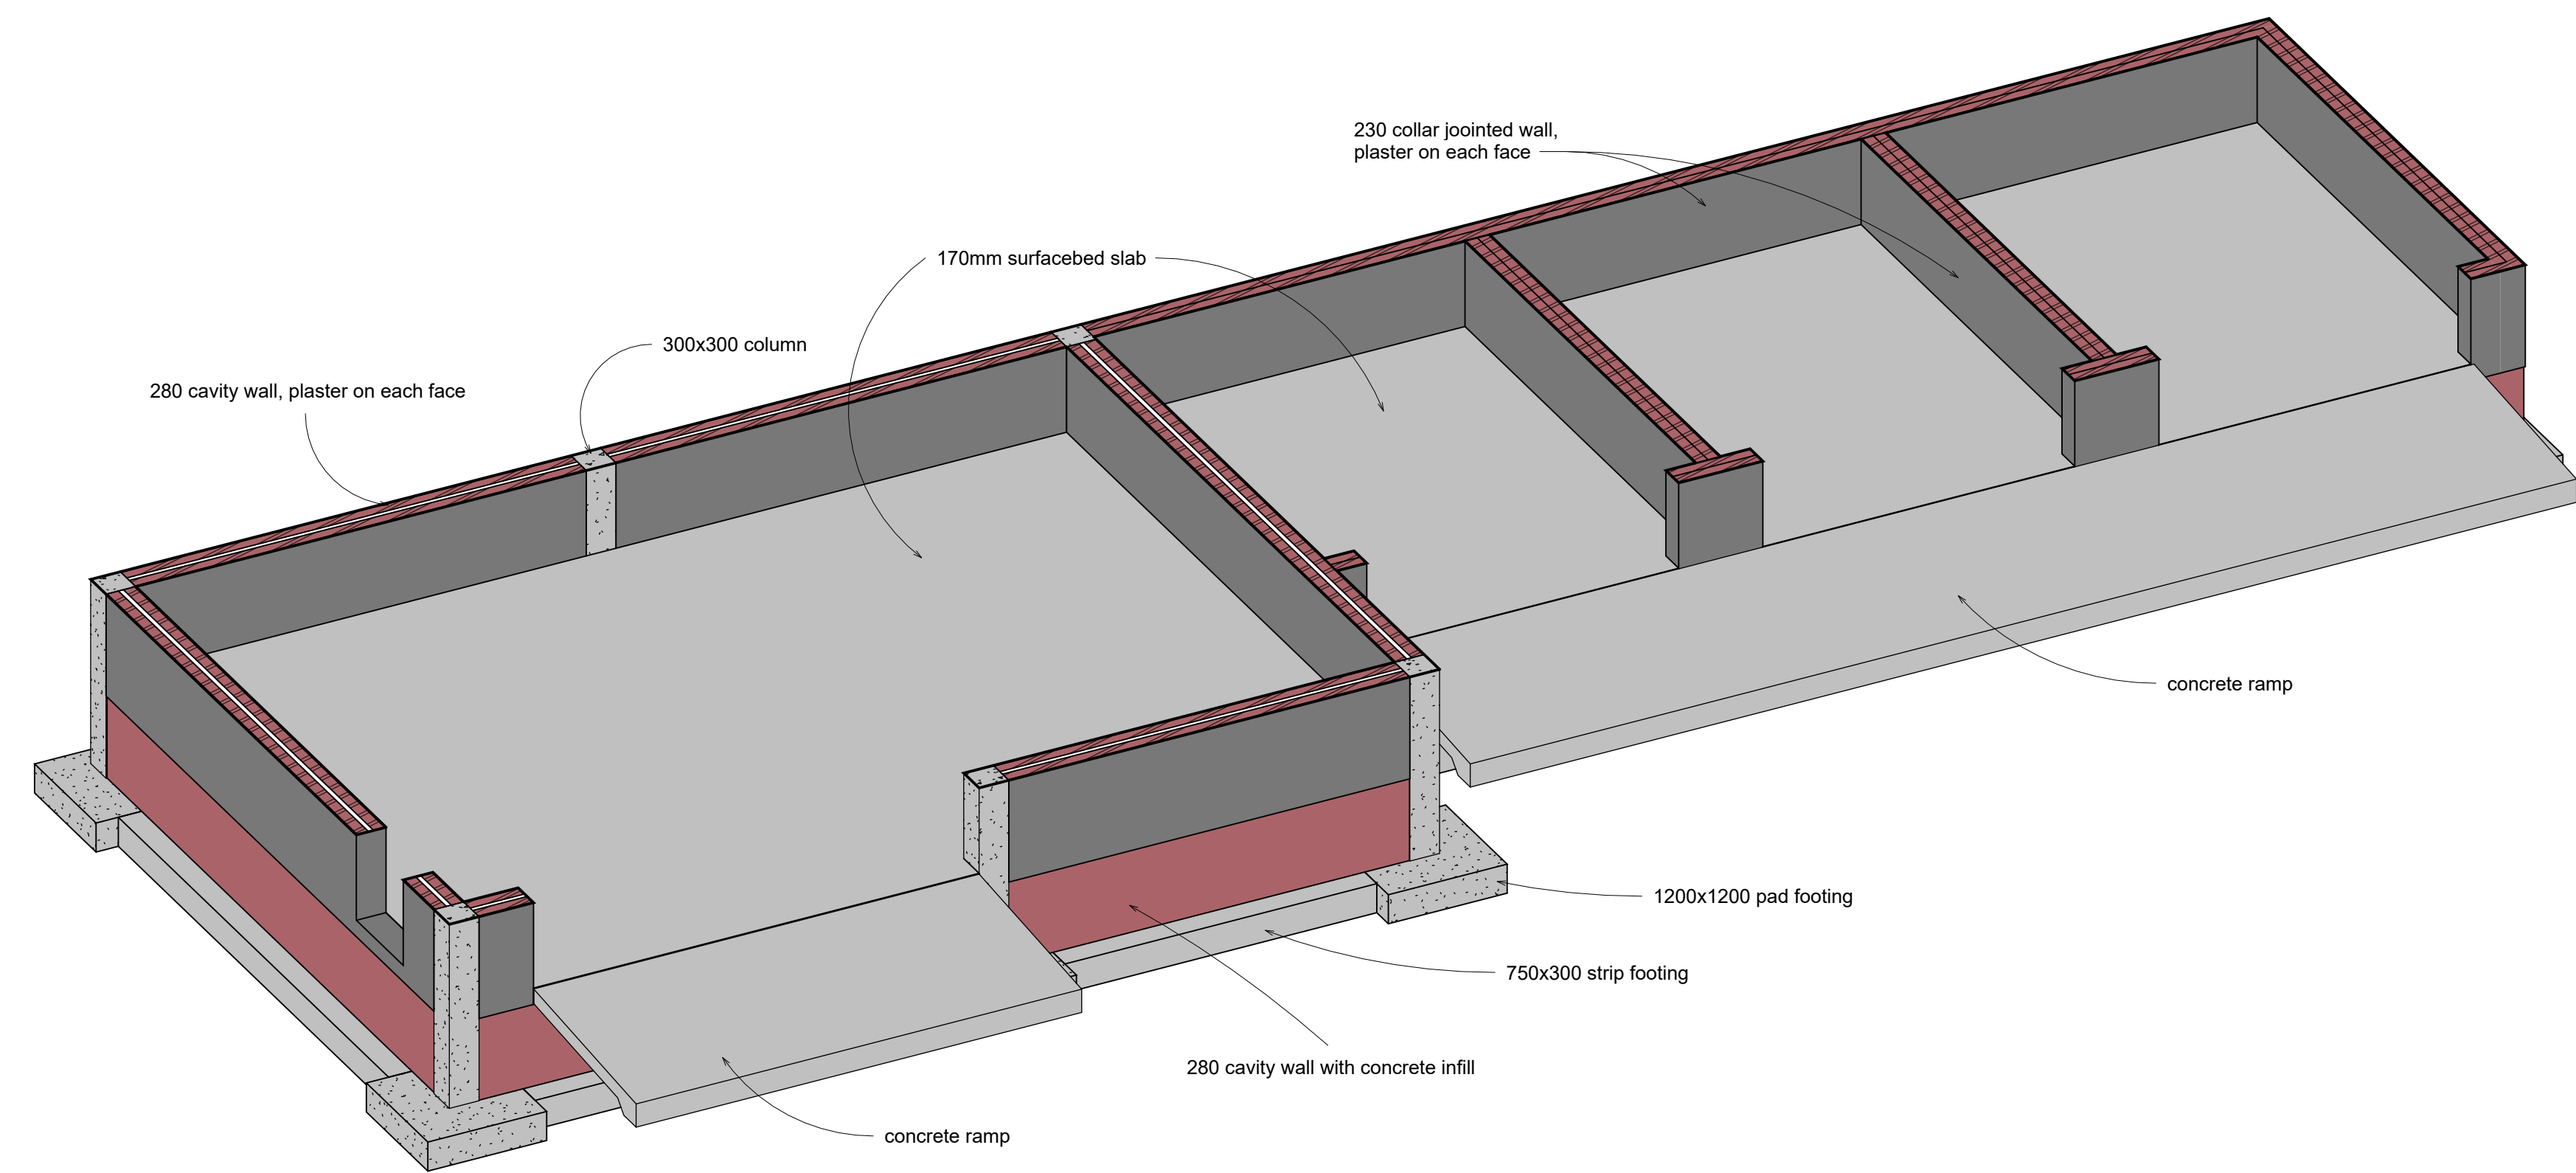

5 Surfacebed 3D

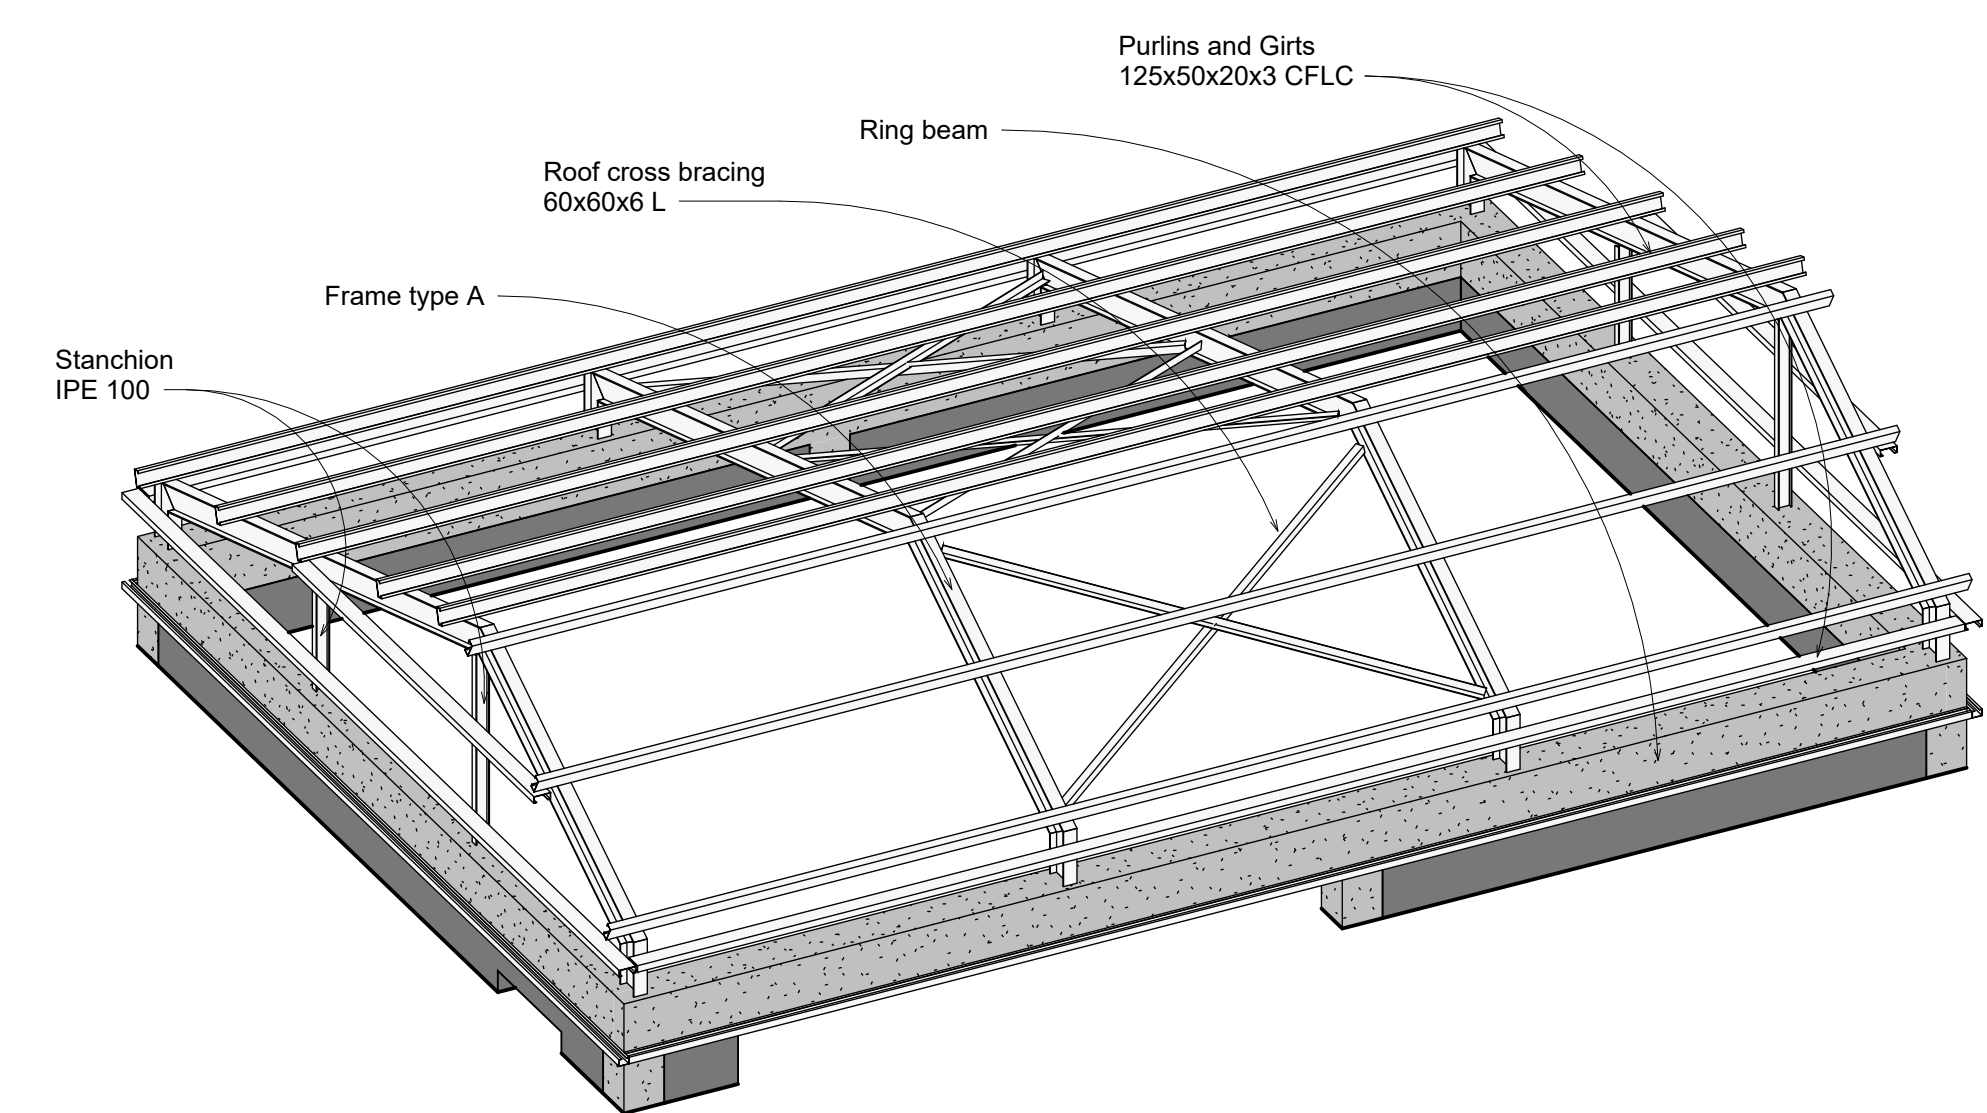

6 Roof 3D

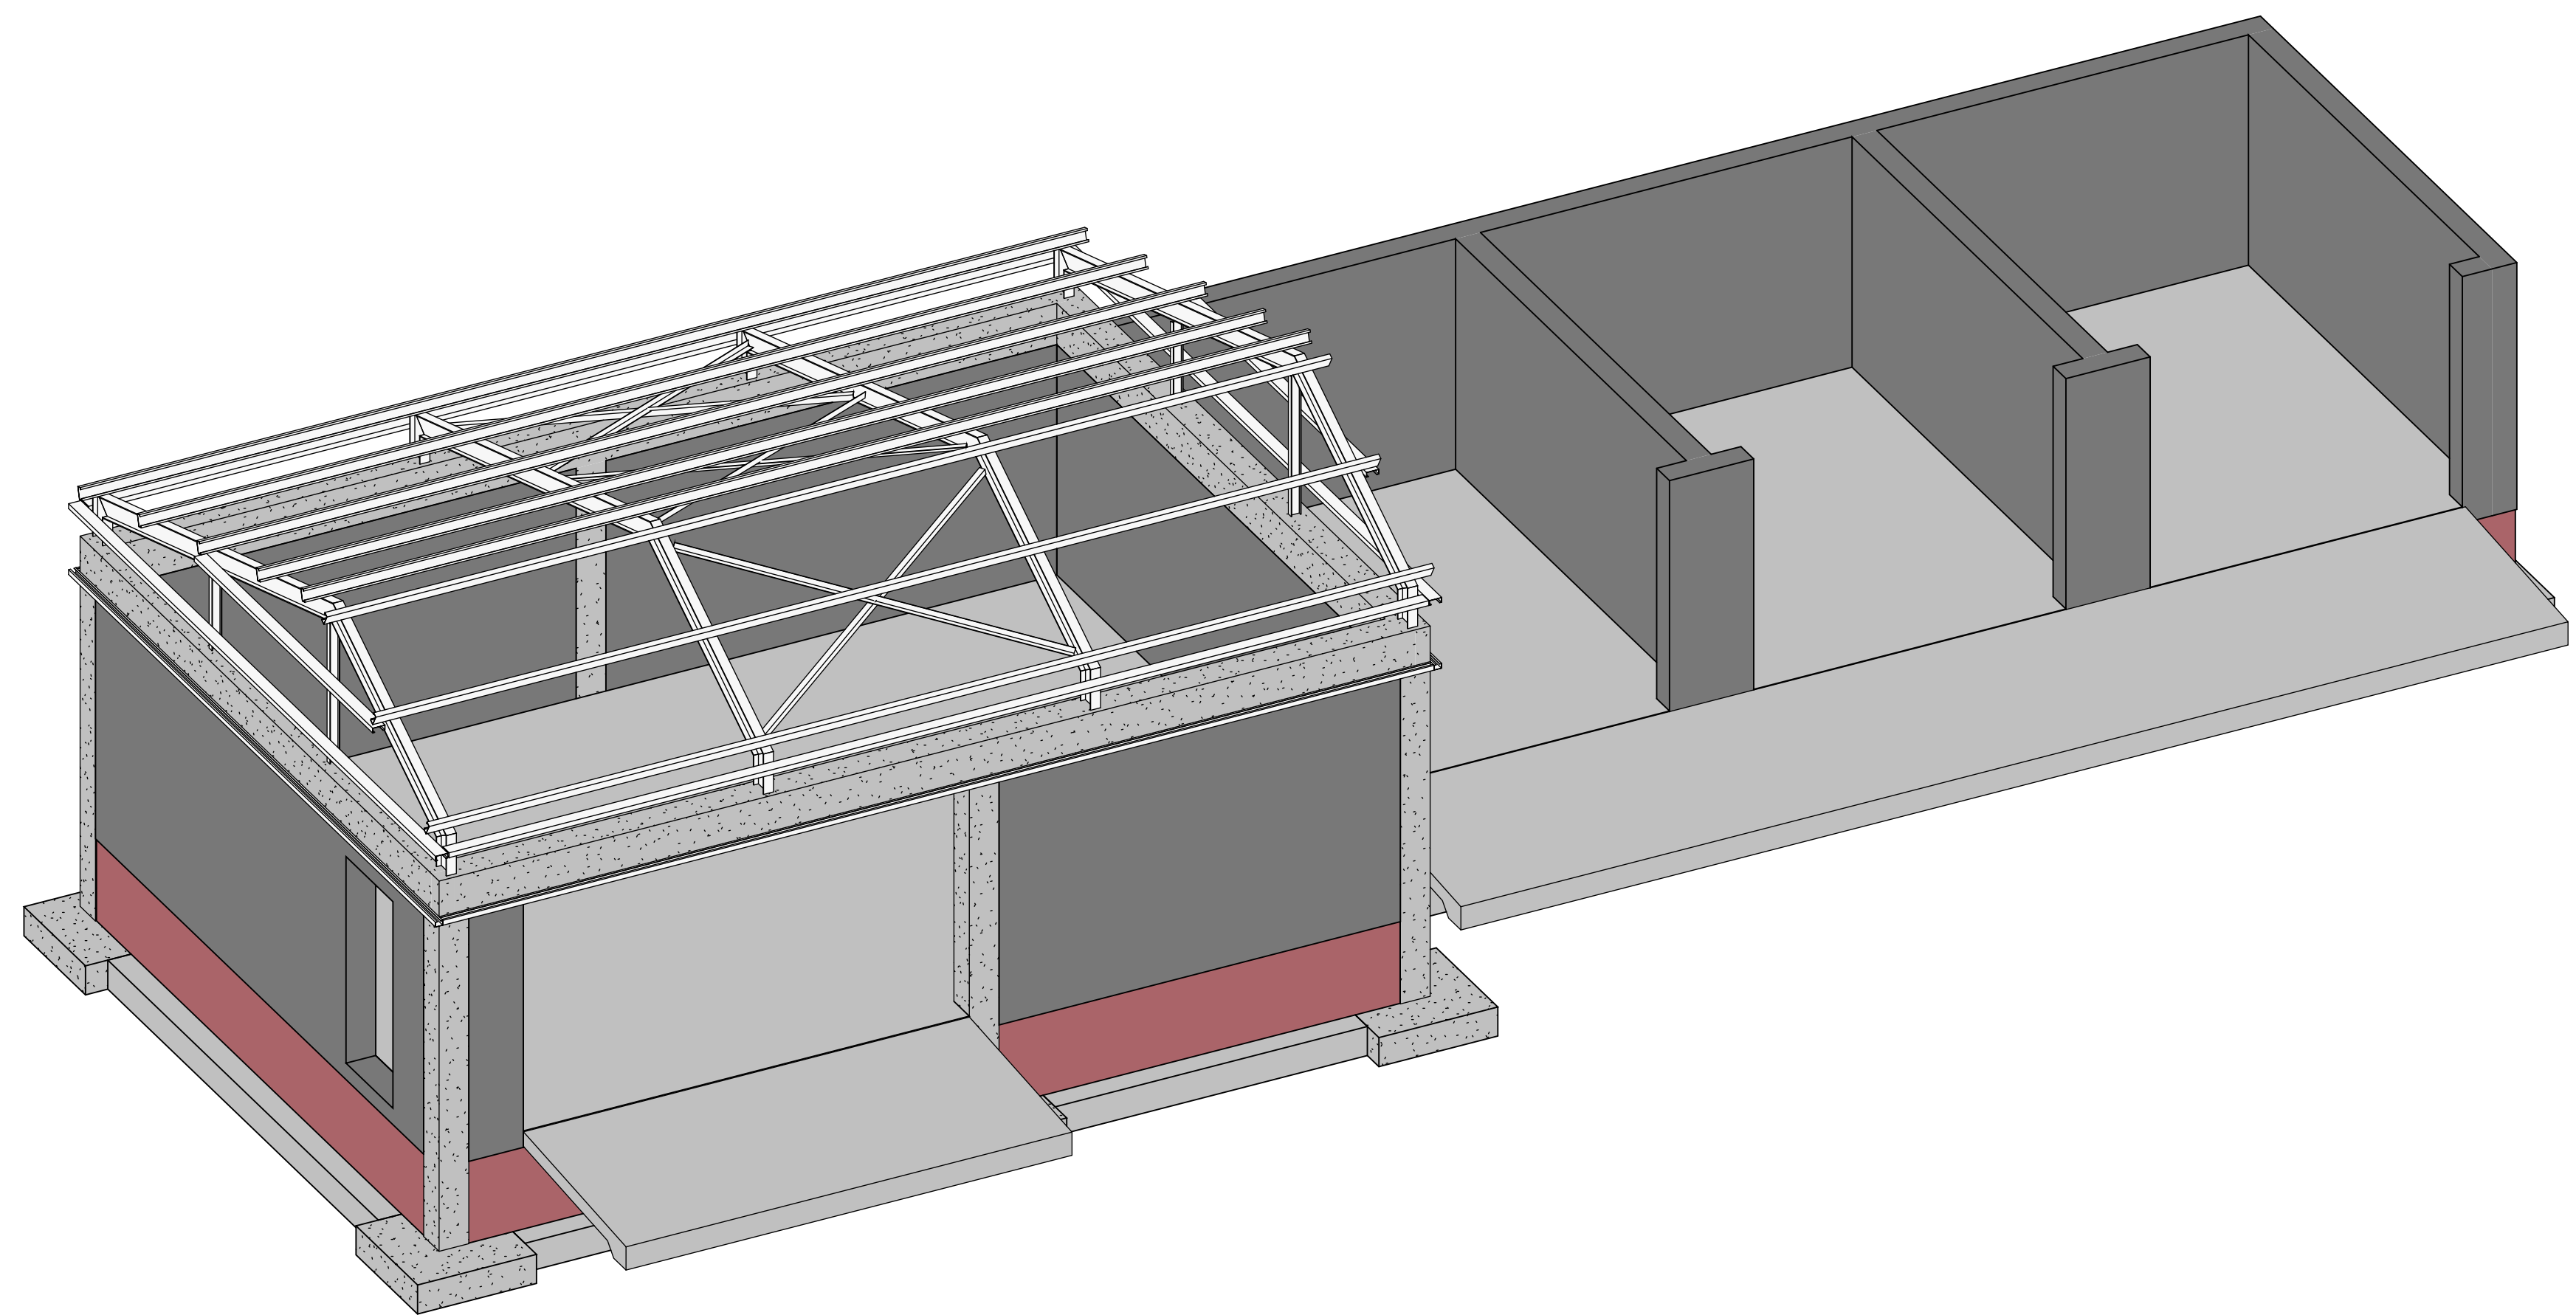

7 3D View

DRAWING NO.	REFERENCE
1	REFERENCE DRAWINGS

NOTES

1. DO NOT SCALE DRAWING - ONLY DIMENSIONS SHOWN TO BE USED.


2. THE CONTRACTOR SHALL VERIFY ALL CONDITIONS, DIMENSIONS AND LEVELS ON THE SITE AND NOTIFY THE NEC SUPERVISOR OF ANY VARIATIONS BEFORE CONSTRUCTION.

3. LEGEND:




-T.O.C = TOP OF CONCRETE

= TOP OF CONCRETE




--	--	

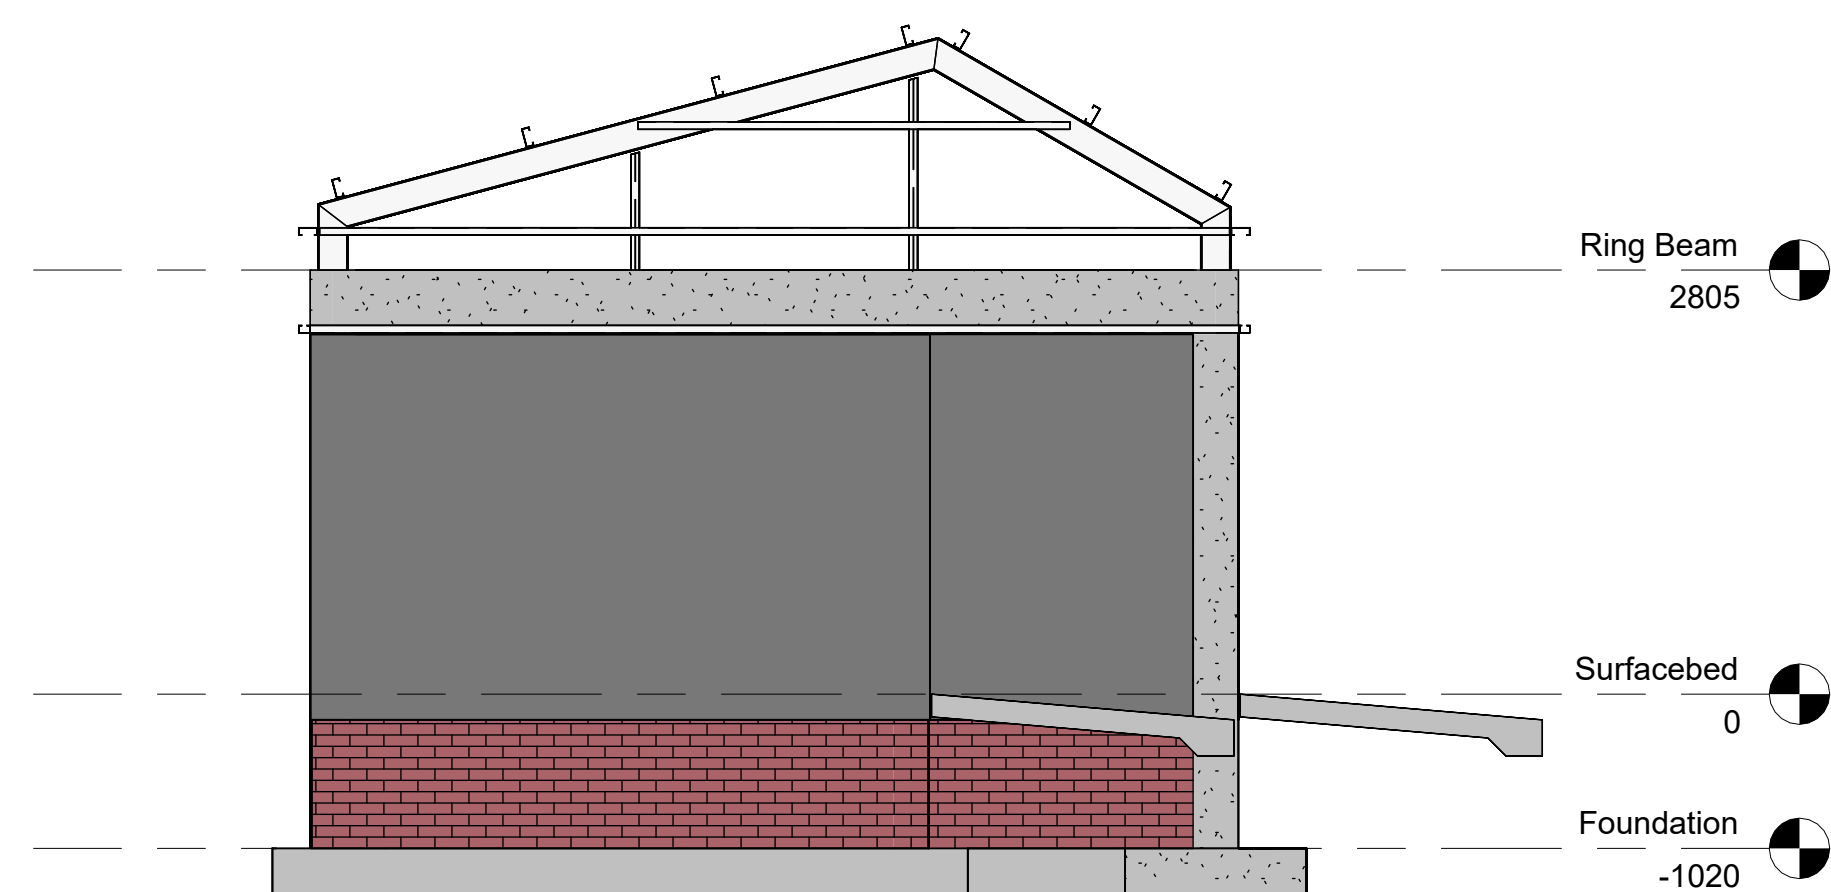

2 South Elevation
1 : 50

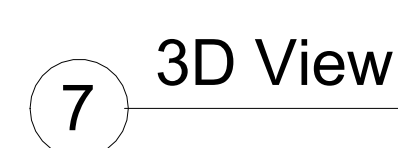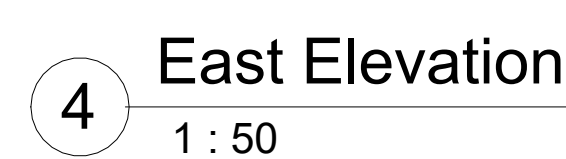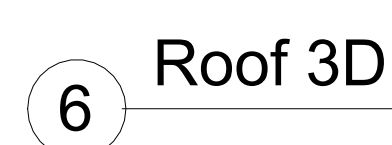

										 Transnet National Ports Authority PORT OF NGURUA PORT ELIZABETH TEL: 041 567 4300									
										PORT OF SALDANHA BAY INFRA MAIN DEPOT MATERIAL DELIVERIES STORE & STORAGE Elevations and Details									
										PROJECT NUMBER 001 01 FBS DHS SLA TYPE DRAWING NO. 400200 SHEET 1 REV 0B ID									
										PROJECT NUMBER XSD.E.0015 01 FBS DHS SLA TYPE DRAWING NO. 400200 SHEET 1 REV 0B ID									
										PROJECT NUMBER XSD.E.0015 01 FBS DHS SLA TYPE DRAWING NO. 400200 SHEET									

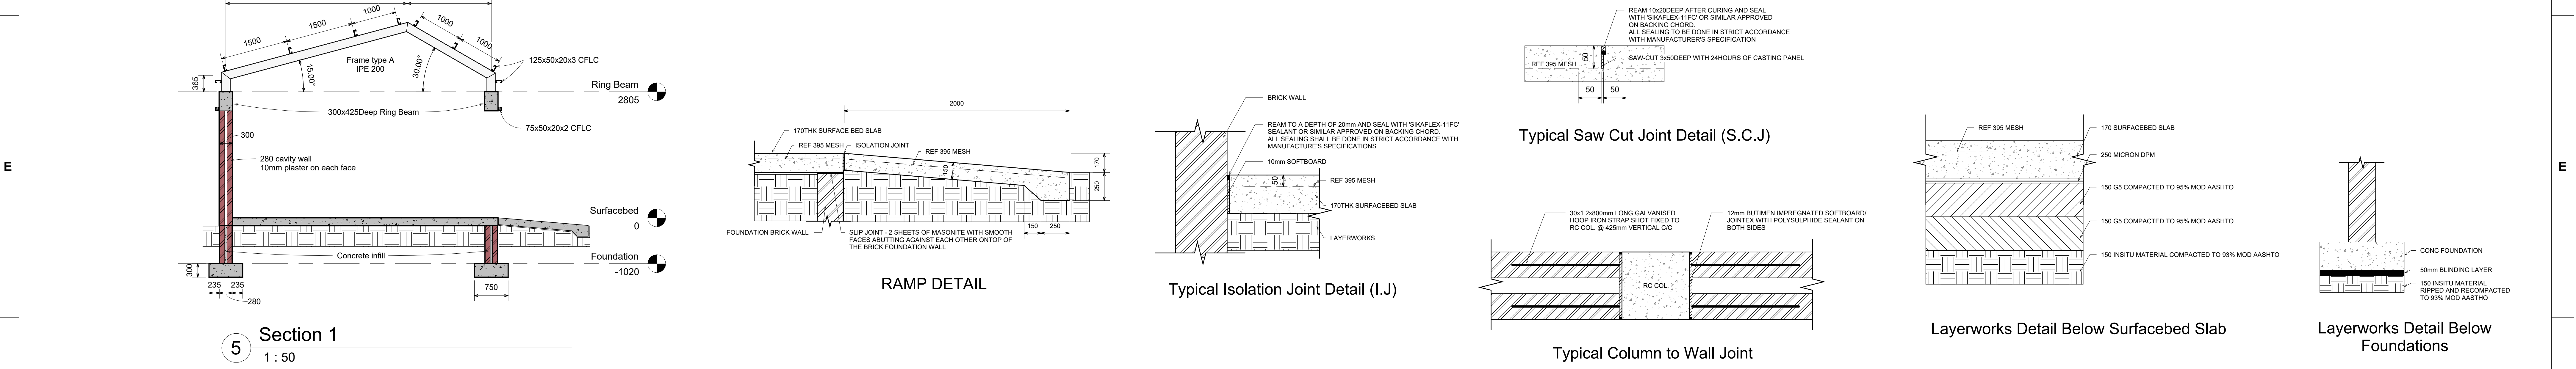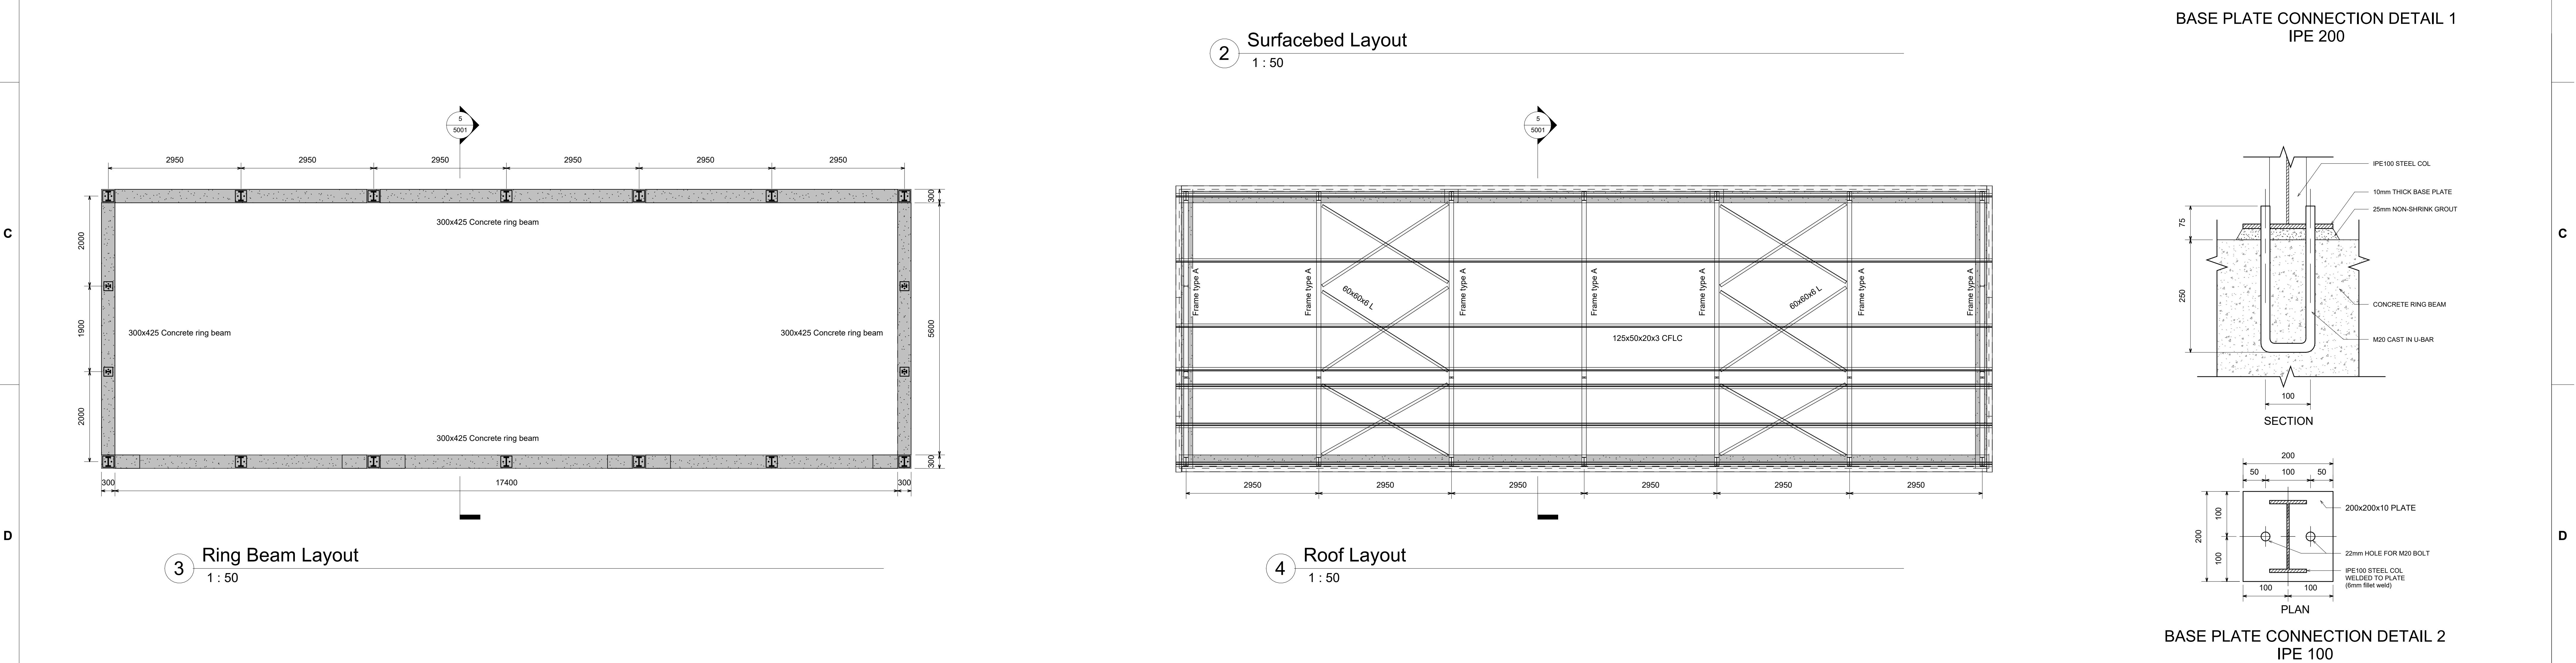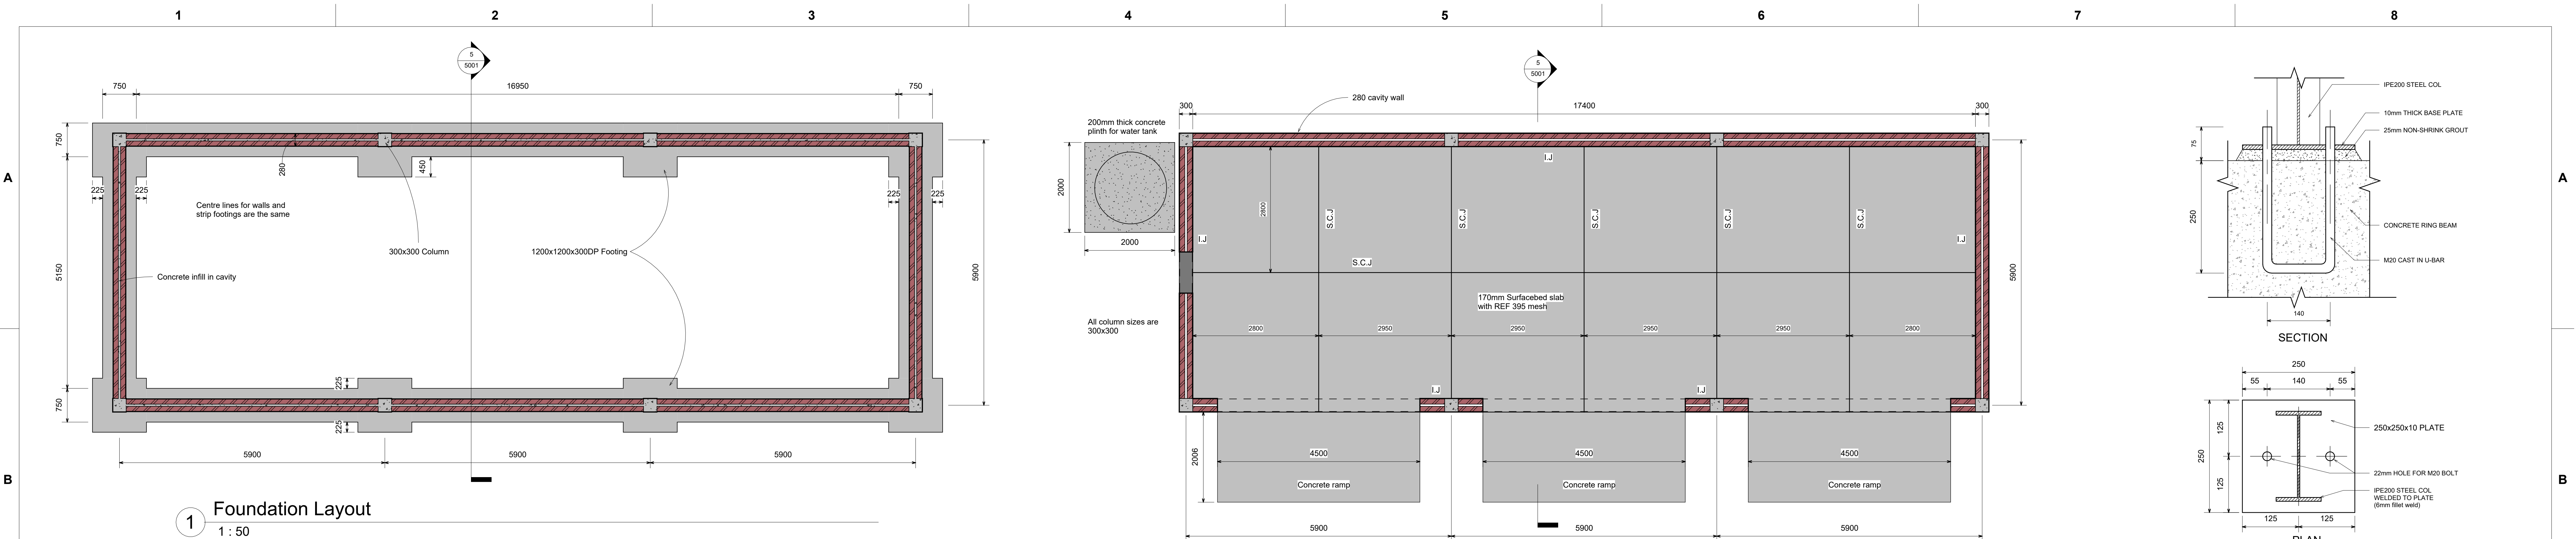


DRAWING NO.		REFERENCE		REFERENCE DRAWINGS	
1		2		3	
4		5		6	
7		8		9	

NOTES		CONTRACTOR / CONSULTANT		TRANSNET NATIONAL PORTS AUTHORITY	
1. DO NOT SCALE DRAWING - ONLY DIMENSIONS SHOWN TO BE USED.		TITLE NAME SIGN DATE		TITLE NAME SIGN DATE	
2. THE CONTRACTOR SHALL VERIFY ALL CONDITIONS, DIMENSIONS AND LEVELS ON THE SITE AND NOTIFY THE NEC SUPERVISOR OF ANY VARIATIONS BEFORE CONSTRUCTION.		DRAWN AH 09/30/22		DRAWN AH 09/30/22	
3. LEGEND:		CHECKED KP 09/30/22		CHECKED KP 09/30/22	
-T.O.C = TOP OF CONCRETE		DESIGNED AH 09/30/22		DESIGNED KP 09/30/22	
= TOP OF CONCRETE		OPERATING DIVISIONS		OPERATING DIVISIONS	
		TITLE NAME SIGN DATE		TITLE NAME SIGN DATE	
		PR.ENG. / PR.TECH./PR. ARCH		PR.ENG. / PR.TECH./PR. ARCH	
		NAME K.PILLAY		NAME K.PILLAY	
		SIGNATURE		SIGNATURE	
		REG. NUMBER 20130547		REG. NUMBER 20130547	
		SCALE: As indicated		SCALE: As indicated	
		A0		A0	


PROJECT NUMBER		FBS		TYPE		DRAWING NO.		SHEET		REV		ID	
XSD.E.0015		1		S		L A		5001		1		0B	

Transnet National Ports Authority		PORT OF SALDANHA BAY		INFRA MAIN DEPOT		EQUIPMENT ROOM		Layouts, Sections & Details	
PORT OF SALDANHA BAY		INFRA MAIN DEPOT		EQUIPMENT ROOM		Layouts, Sections & Details			

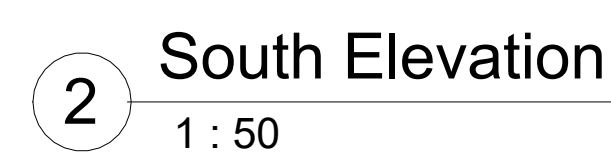

3. LEGEND:
-T.O.C = TOP OF CONCRETE
 = TOP OF CONCRETE


13568[illegible]

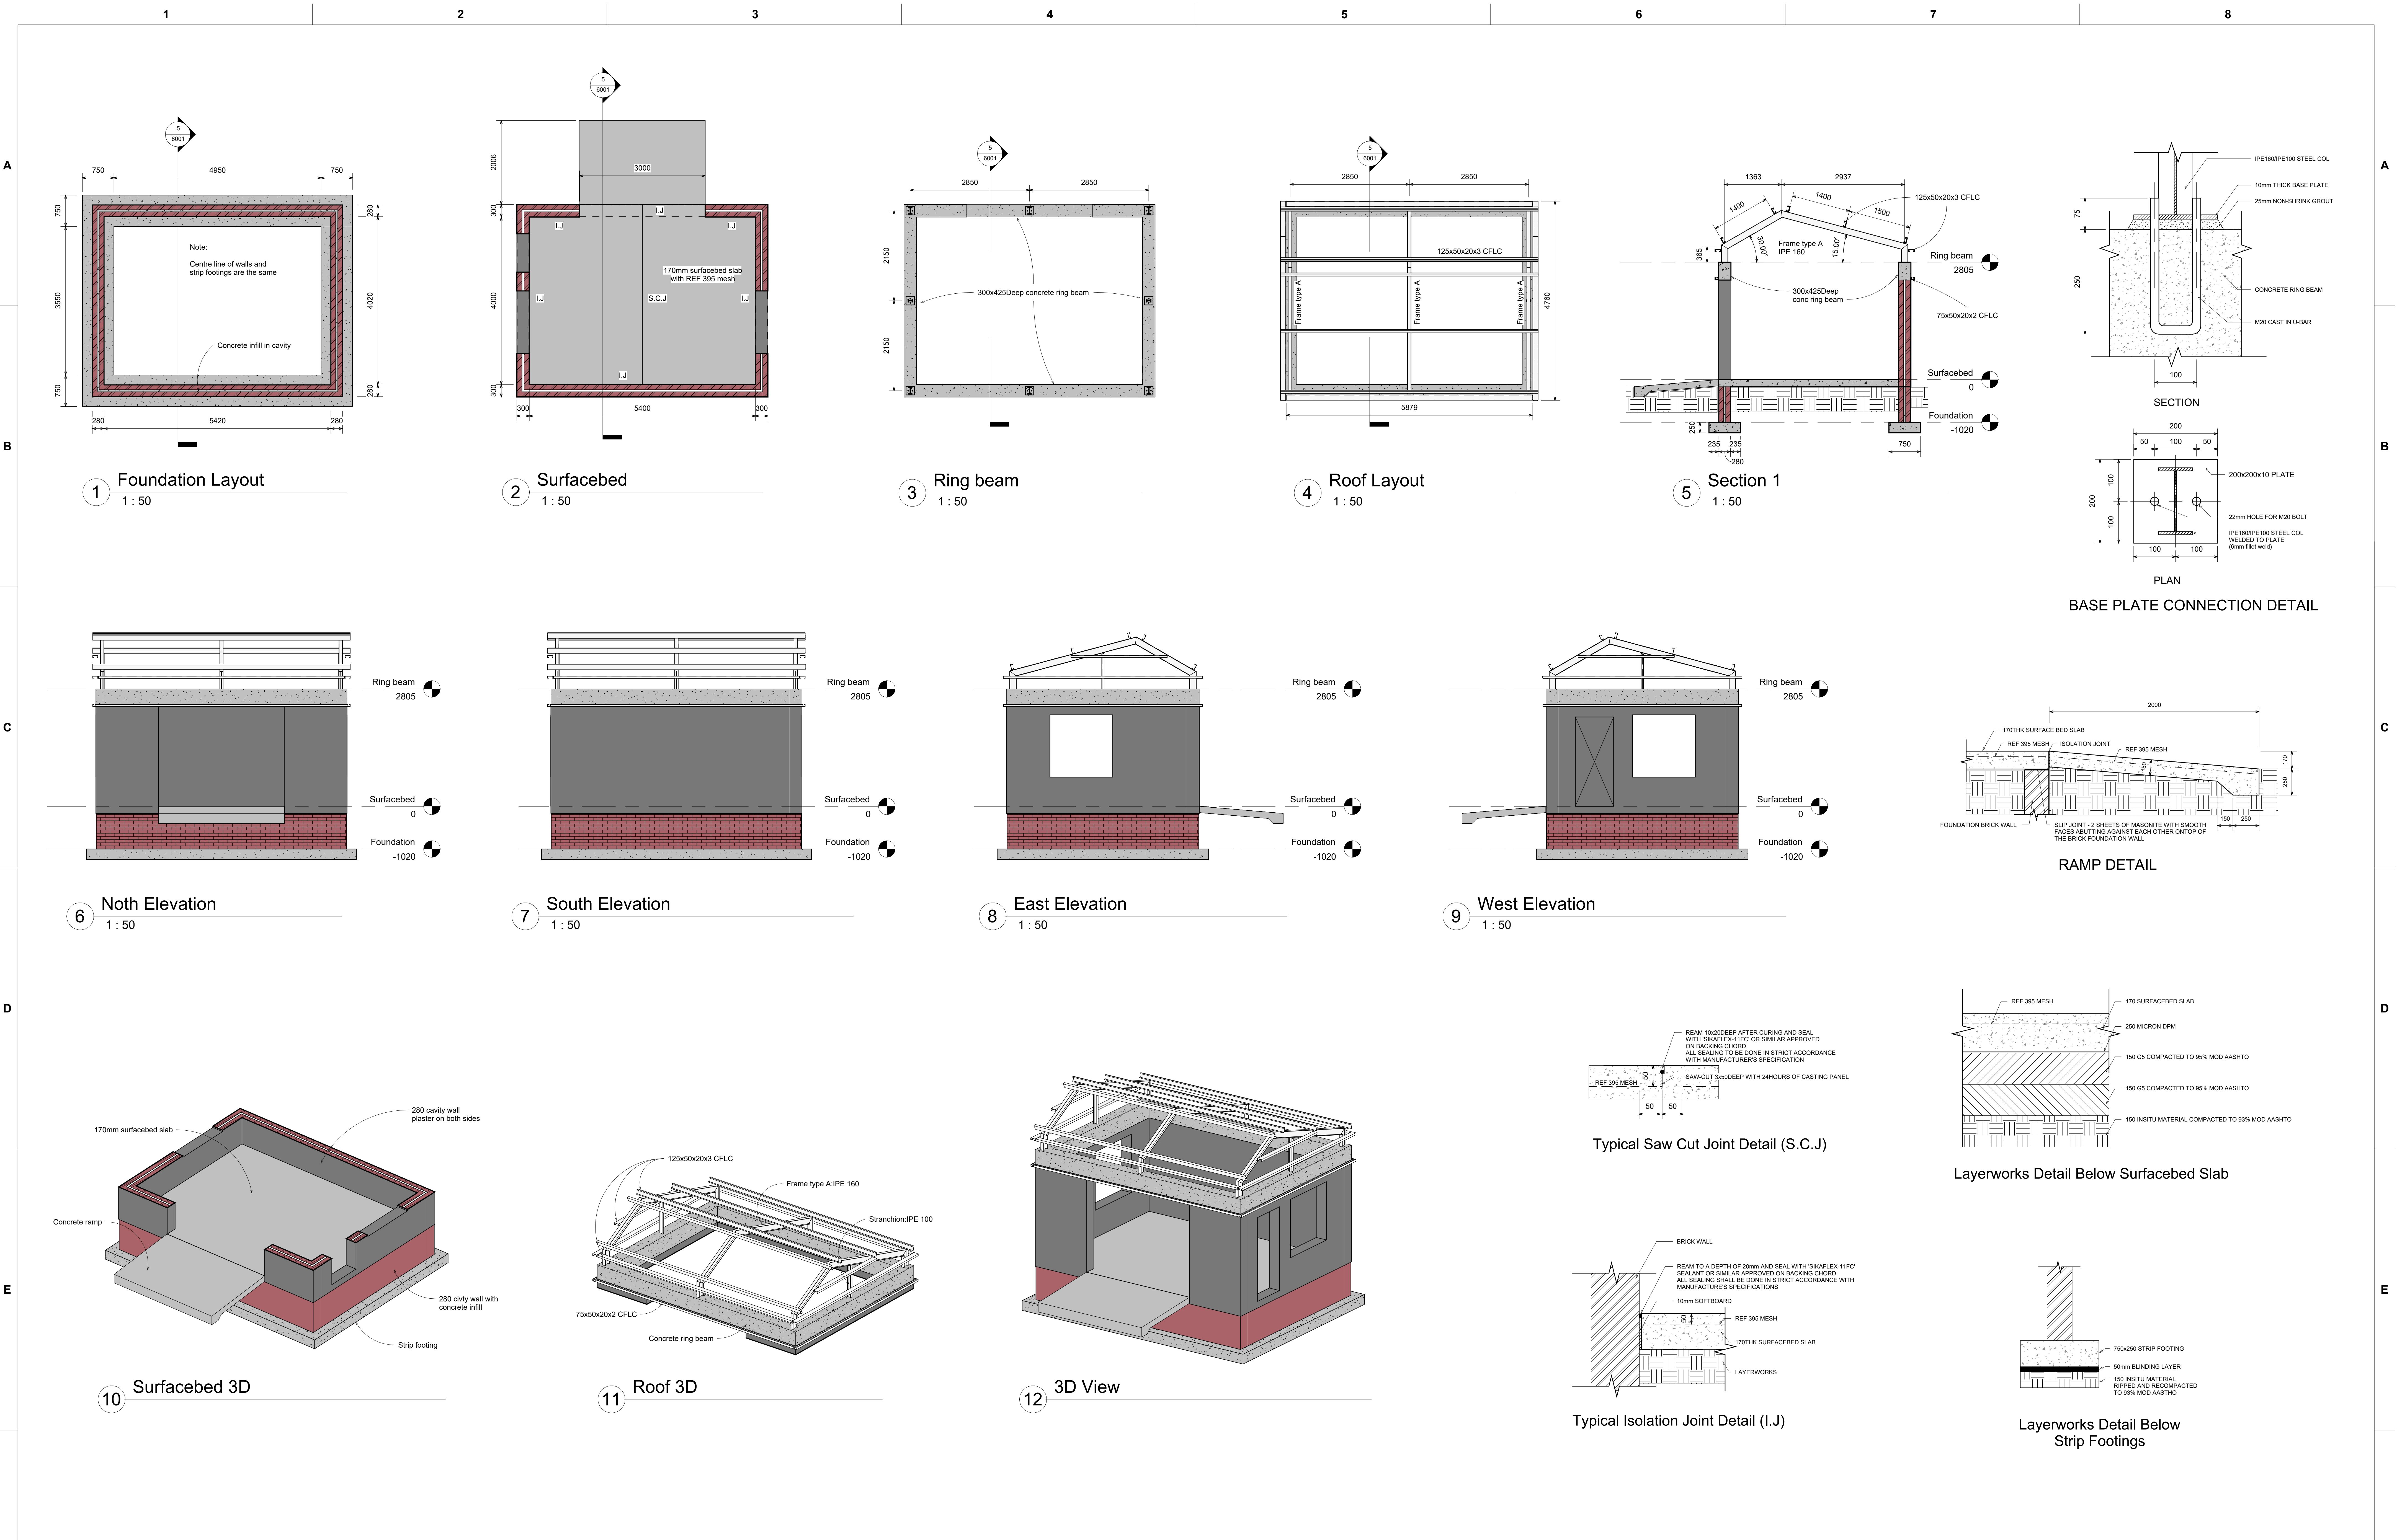

NOTES 1. DO NOT SCALE DRAWING - ONLY DIMENSIONS SHOWN TO BE USED. 2. THE CONTRACTOR SHALL VERIFY ALL CONDITIONS, DIMENSIONS AND LEVELS ON THE SITE AND NOTIFY THE NEC SUPERVISOR OF ANY VARIATIONS BEFORE CONSTRUCTION. 3. LEGEND: -T.O.C = TOP OF CONCRETE = TOP OF CONCRETE		REFERENCE DRAWINGS 1		2		3		4		5		6		7		8	
DRAWING NO. REFERENCE		1		2		3		4		5		6		7		8	
REFERENCE DRAWINGS 1		2		3		4		5		6		7		8		9	

CONTRACTOR / CONSULTANT				TRANSET NATIONAL PORTS AUTHORITY			
TITLE	NAME	SIGN	DATE	TITLE	NAME	SIGN	DATE
	AH		09/30/22	DRAWN	AH		09/30/22
				CHECKED	KP		09/30/22
				DESIGNED	AH		09/30/22
				CHECKED	KP		09/30/22
OPERATING DIVISIONS				PR.ENG. / PR.TECH./PR. ARCH			
TITLE	NAME	SIGN	DATE	NAME	K.PILLAY	DATE	
				SIGNATURE		09/30/22	
				REG. NUMBER	20130647		
				SCALE	As indicated		
08	ISSUED FOR TENDER	AH	KP	KP	30-09-2022		
A	ISSUED FOR CLIENT REVIEW	AH	KP	KP	16-06-2022		
NO.	DESCRIPTION	BY	CHKD	APPD	DATE		
REVISIONS							
This Document including all design and information therein is Confidential Intellectual Property of Transnet. Copyright and all other rights are reserved by Transnet. This Document may only be used for its intended purpose.							

Transnet National Ports Authority									
PORT OF NGQURA PORT ELIZABETH TEL: 041 507 4300									
PORT OF SALDANHA BAY INFRA MAIN DEPOT GENERATOR ROOM									
Layouts, Sections, Elevations & Details									
PROJECT NUMBER	001	FBS	DSE	TYPE	DRAWING NO.	SHEET	REV	ID	
XSD.E.0015	1	015	S	L A	6001	1	0B	AH	

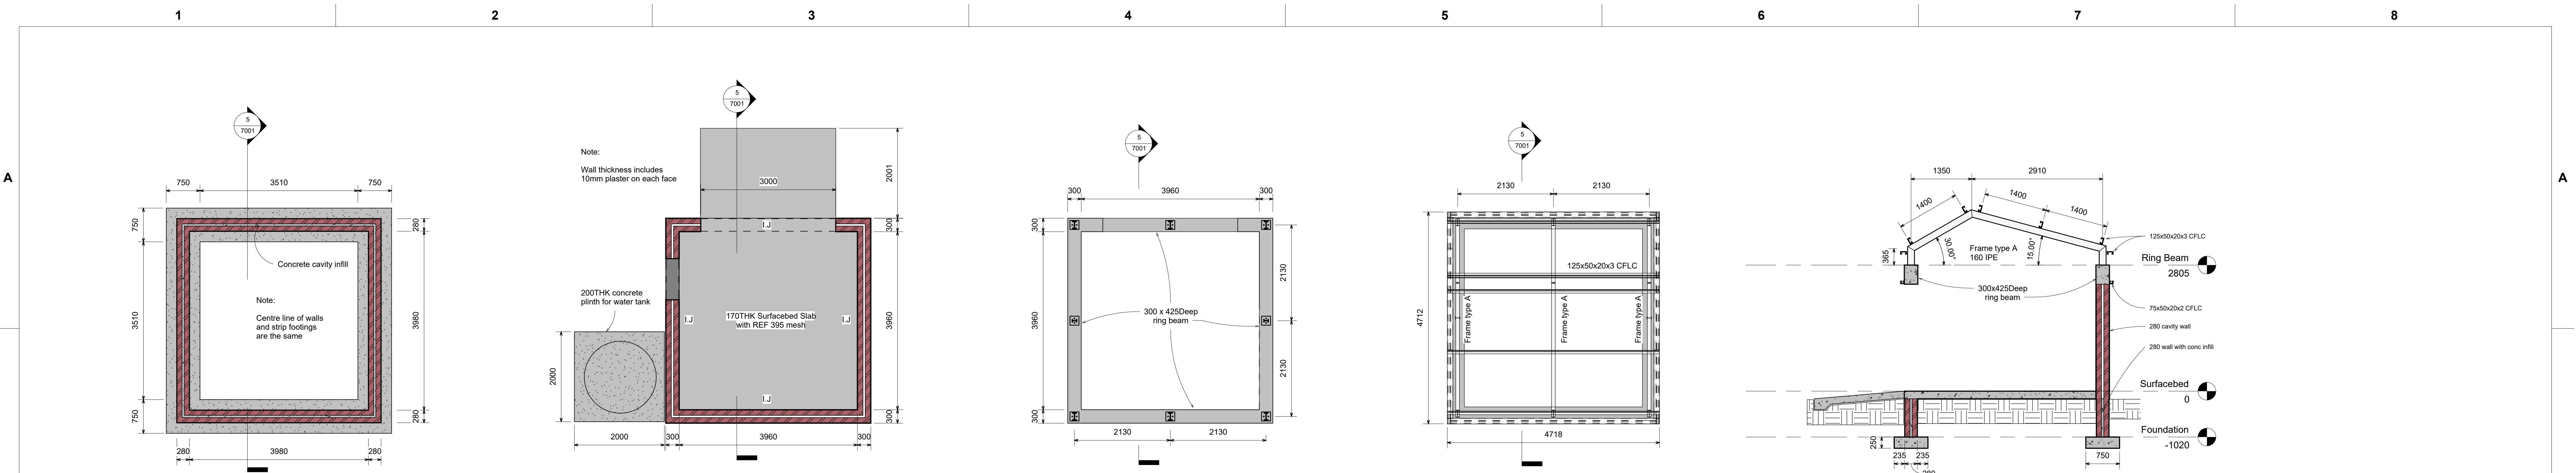


1 Foundation Layout
1 : 50

2 Surfacebed Layout
1 : 50


3 Ring Beam
1 : 50

4 Roof Layout
1 : 50


5 Section 1
1 : 50

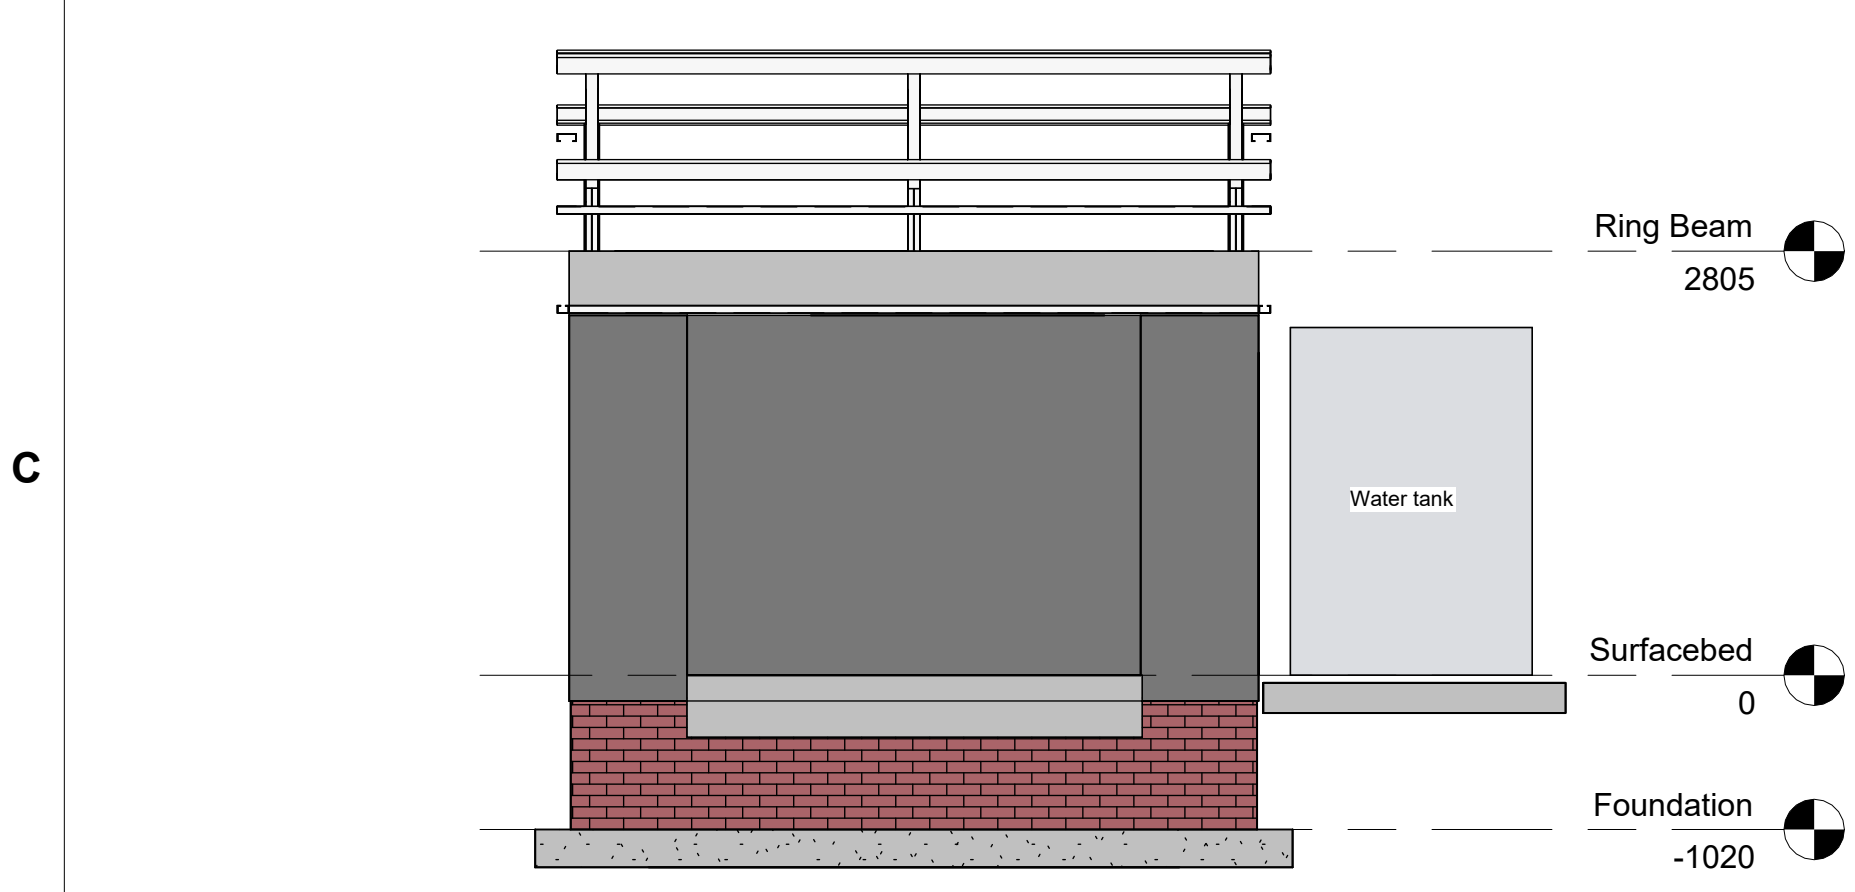


6 North Elevation
1 : 50

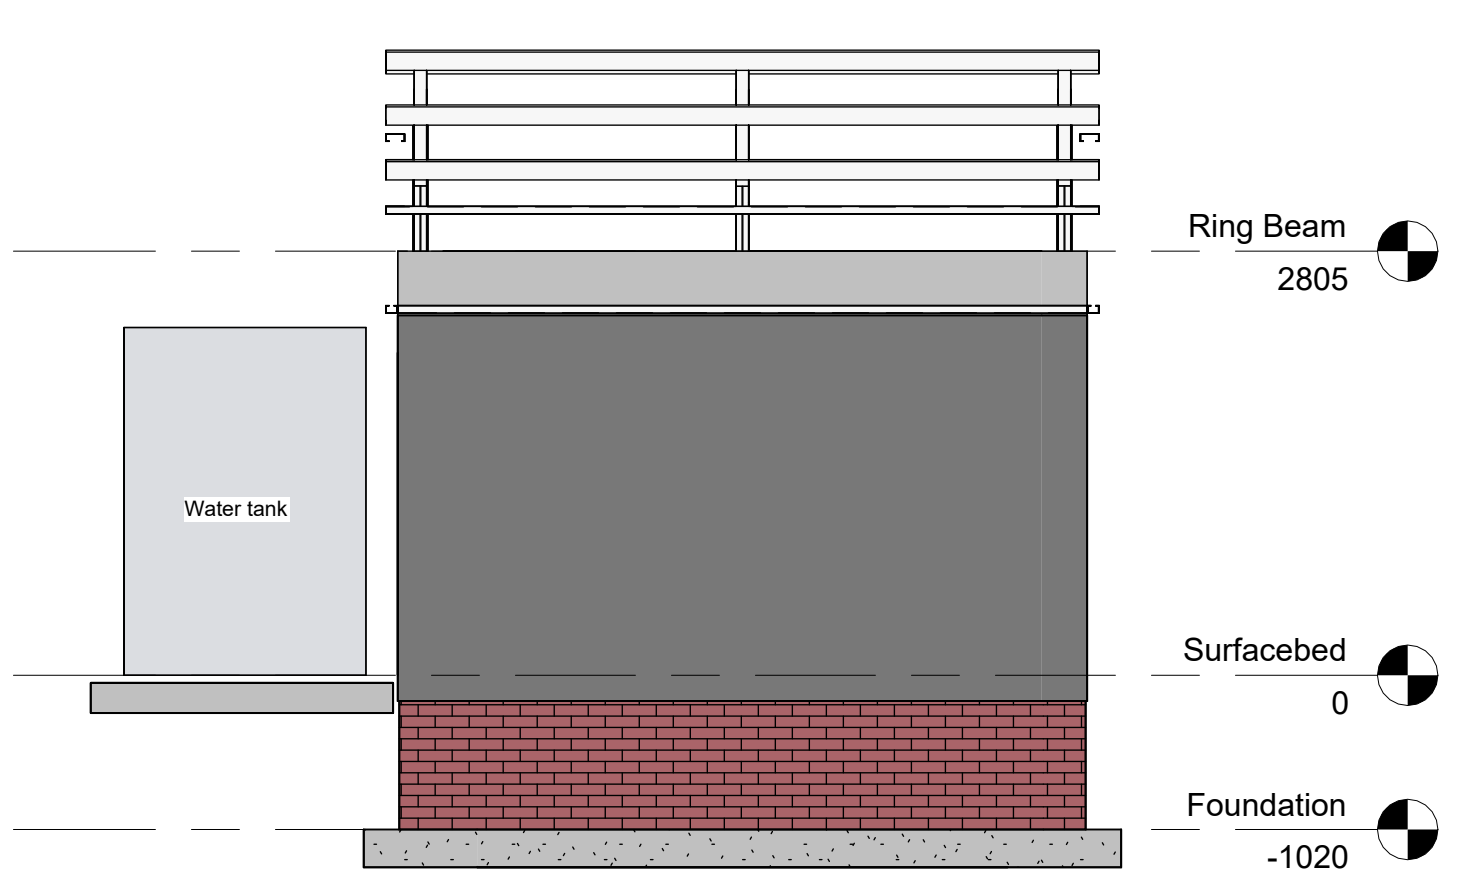


7 South Elevation
1 : 50

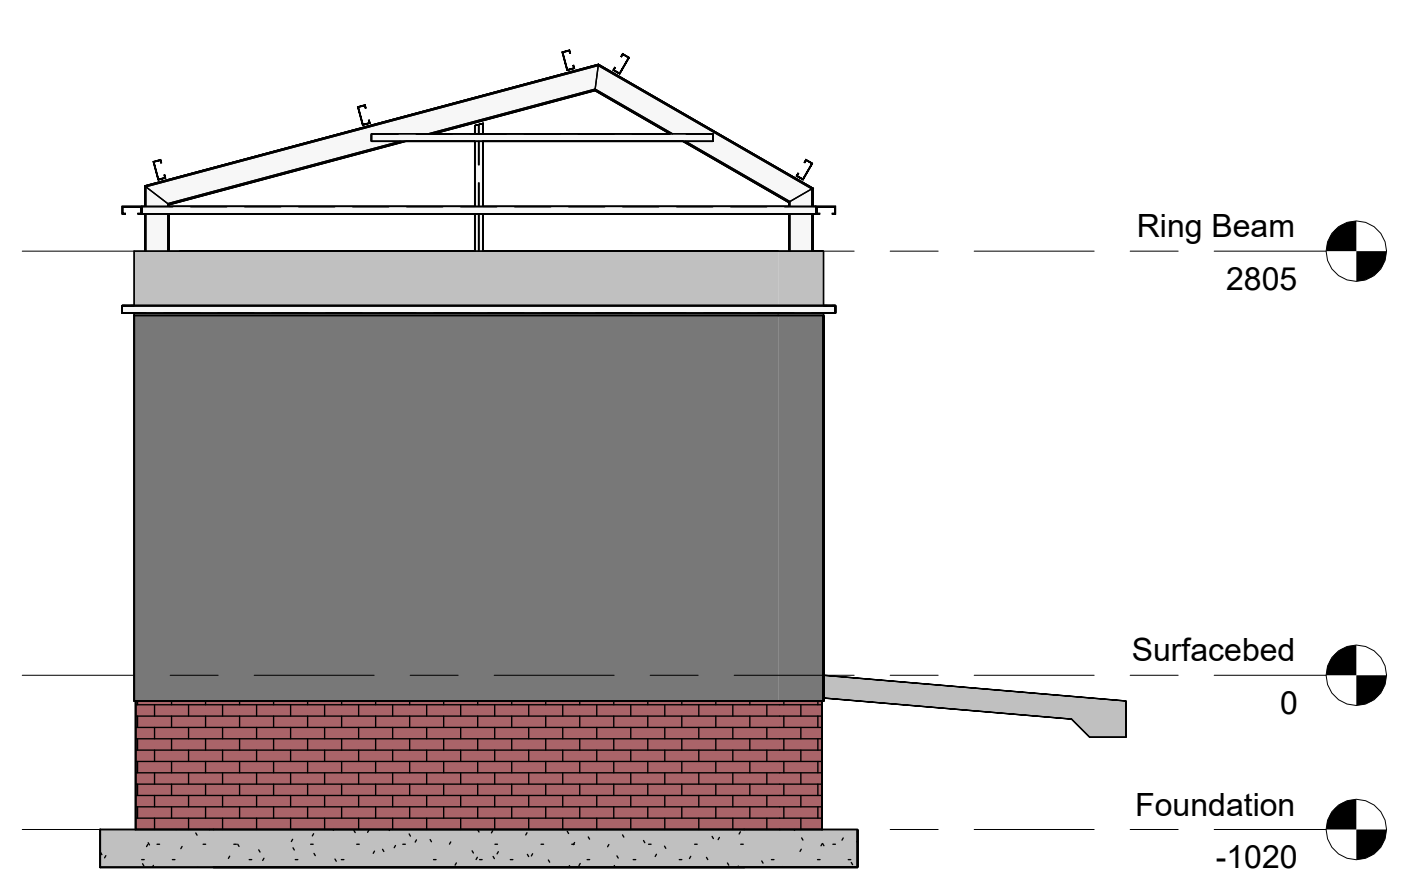


8 East Elevation
1 : 50

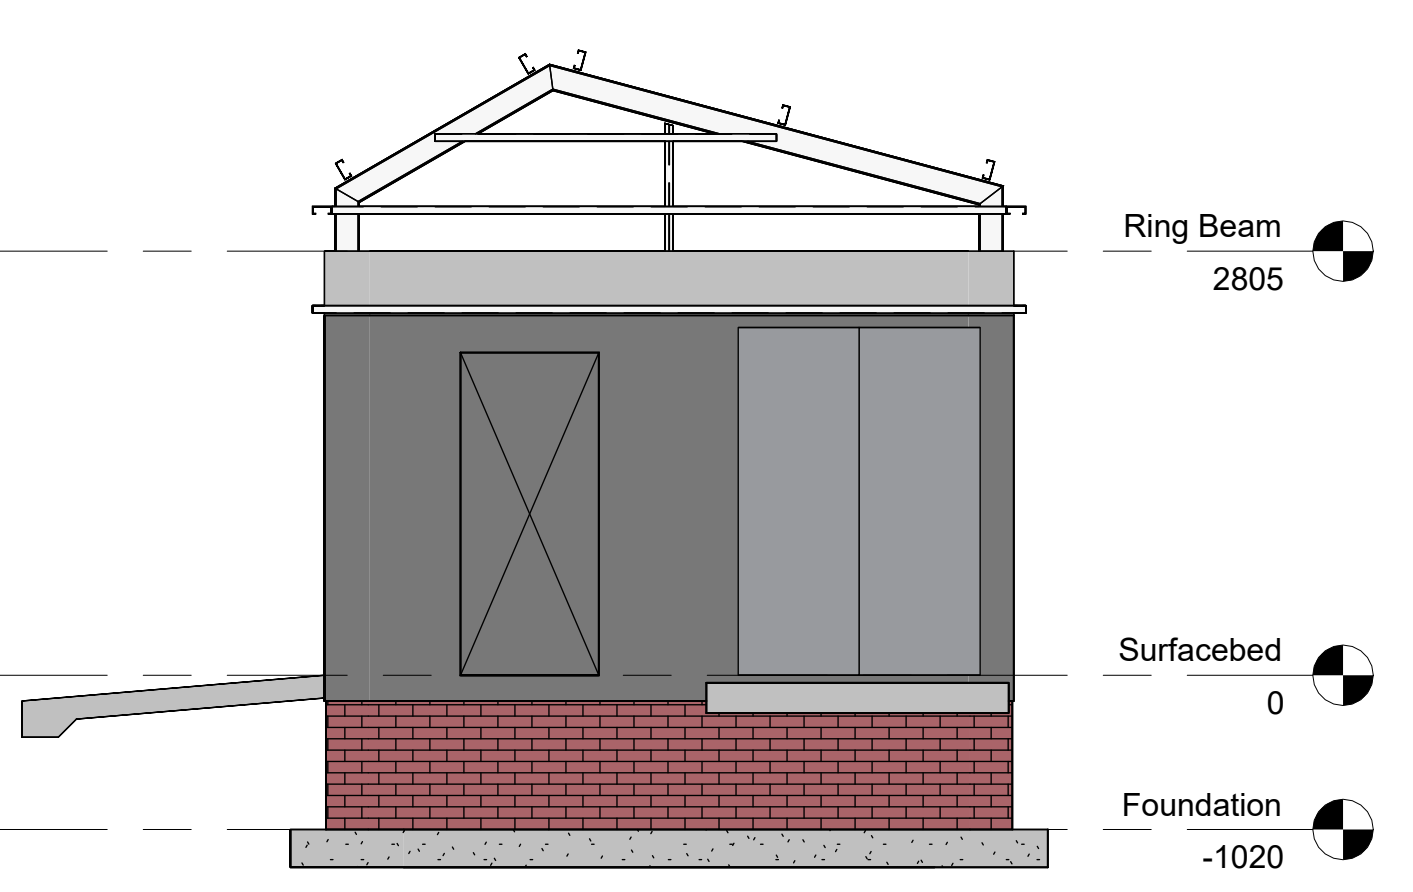

9 West Elevation
1 : 50

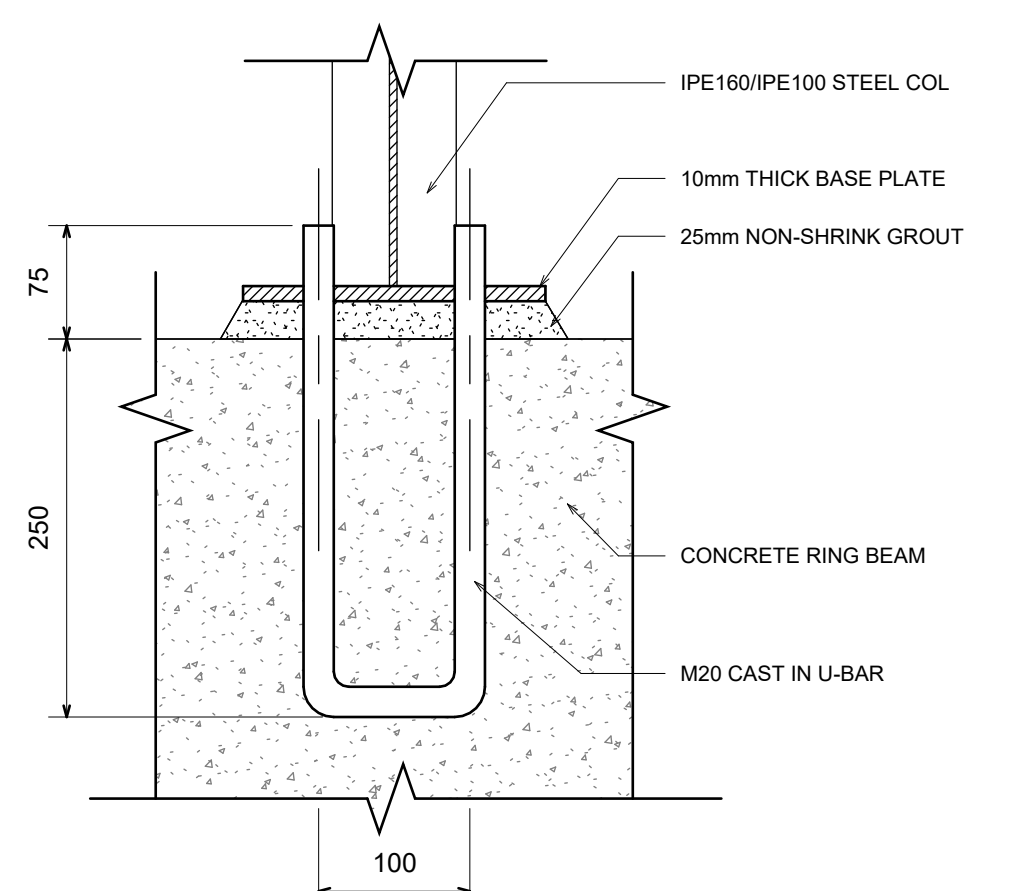


SECTION

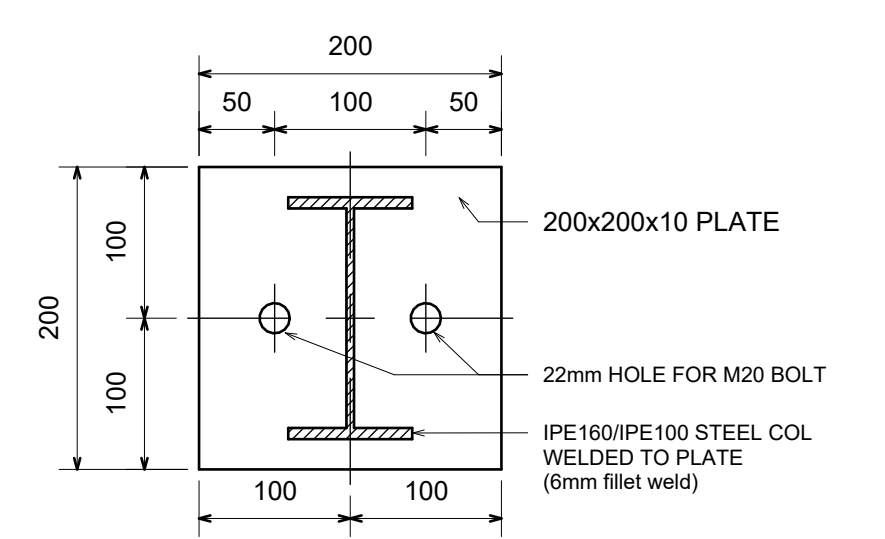


PLAN


BASE PLATE CONNECTION DETAIL

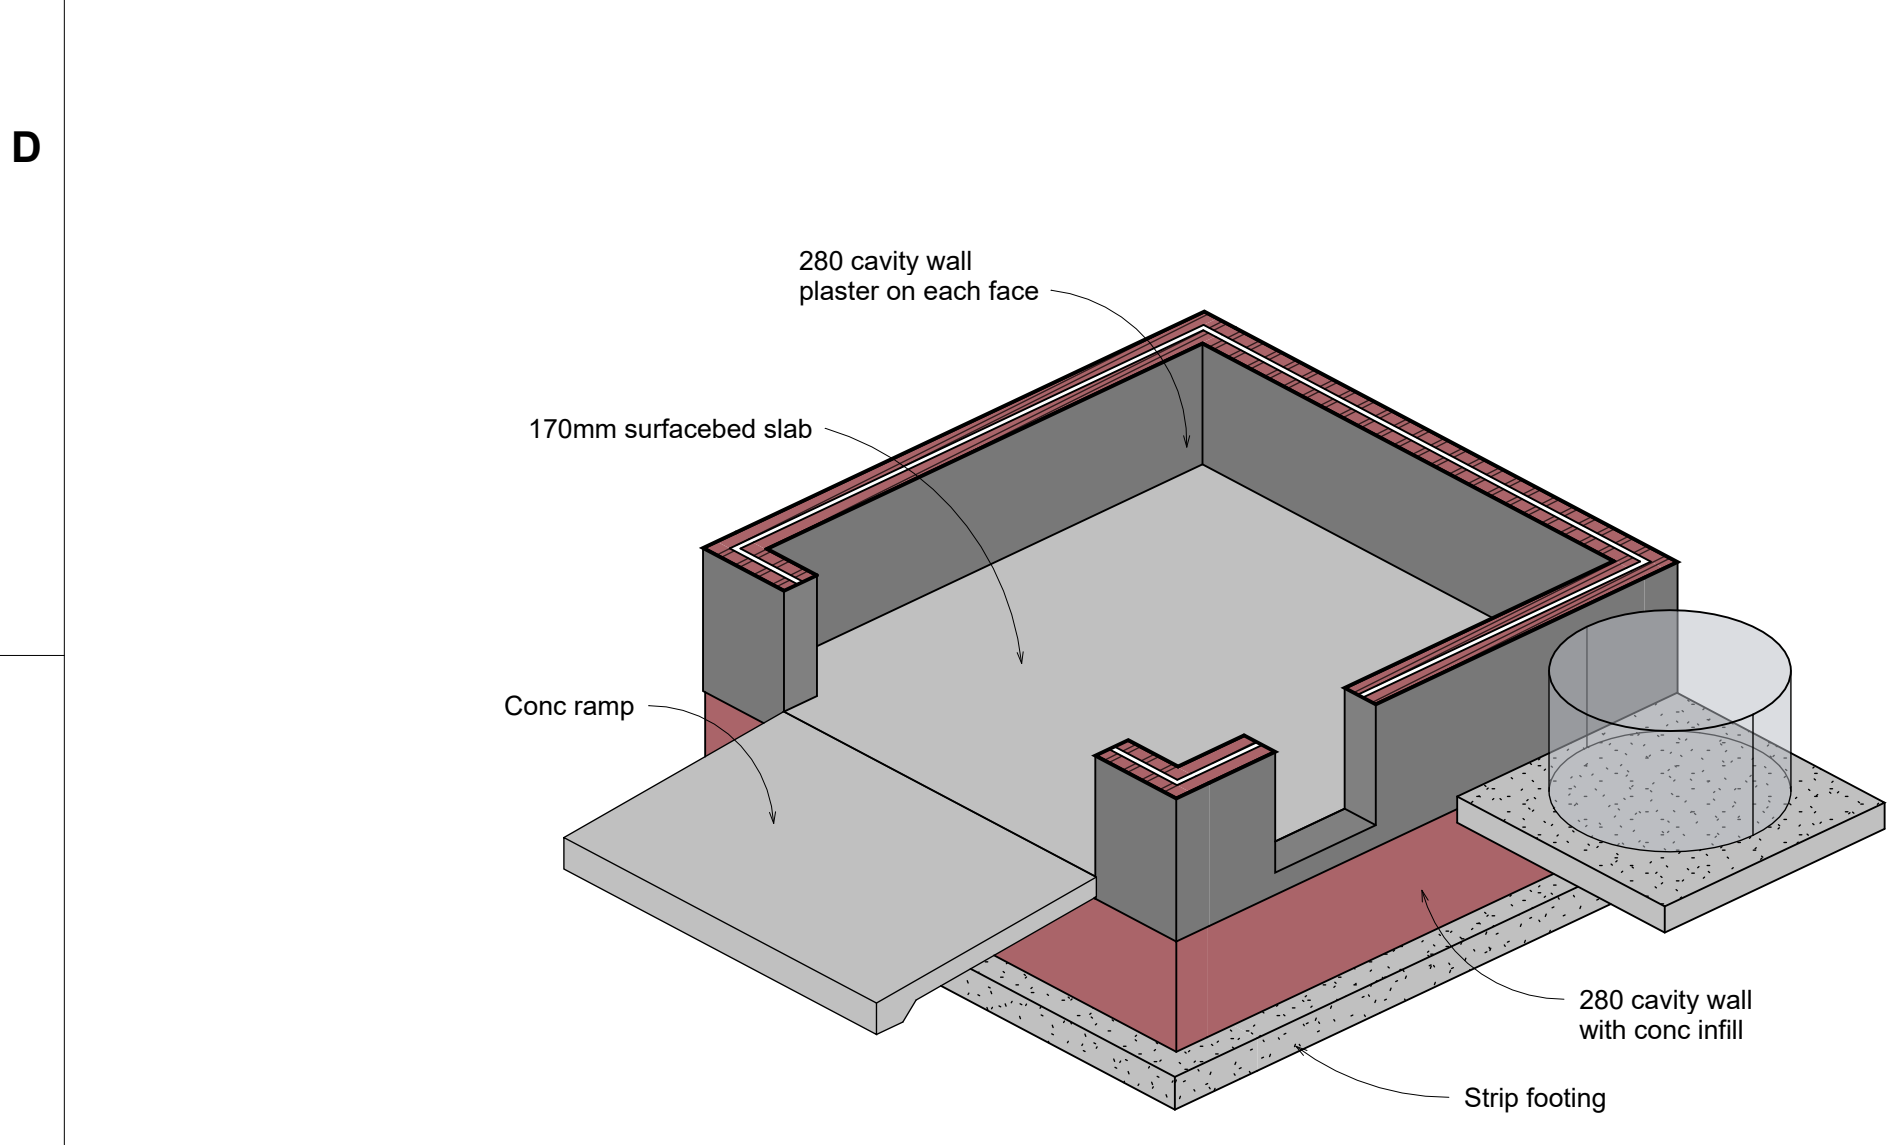


10 Surfacebed 3D

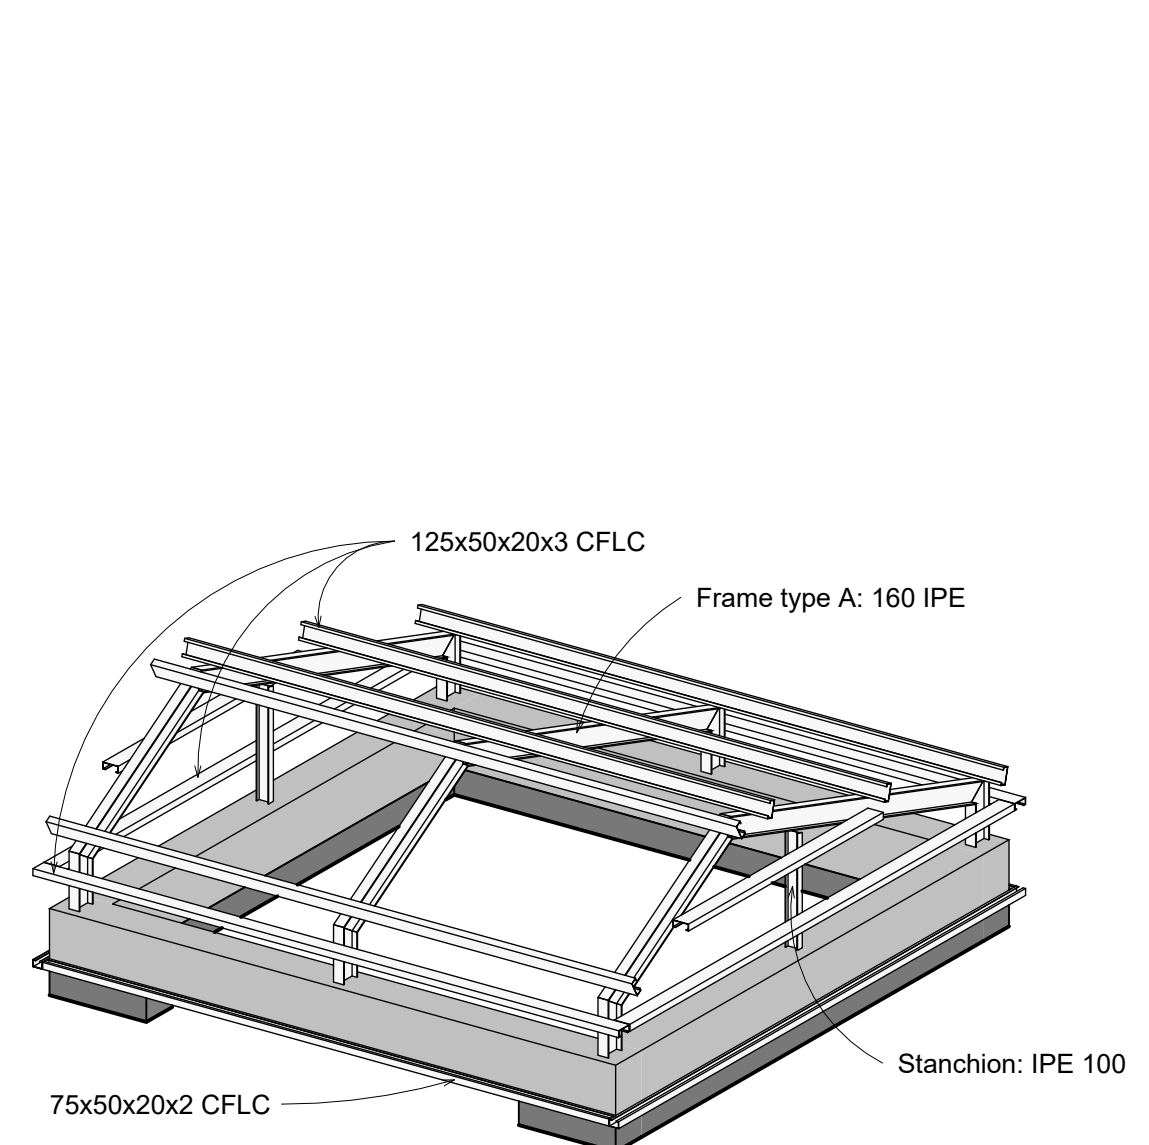


11 Roof 3D

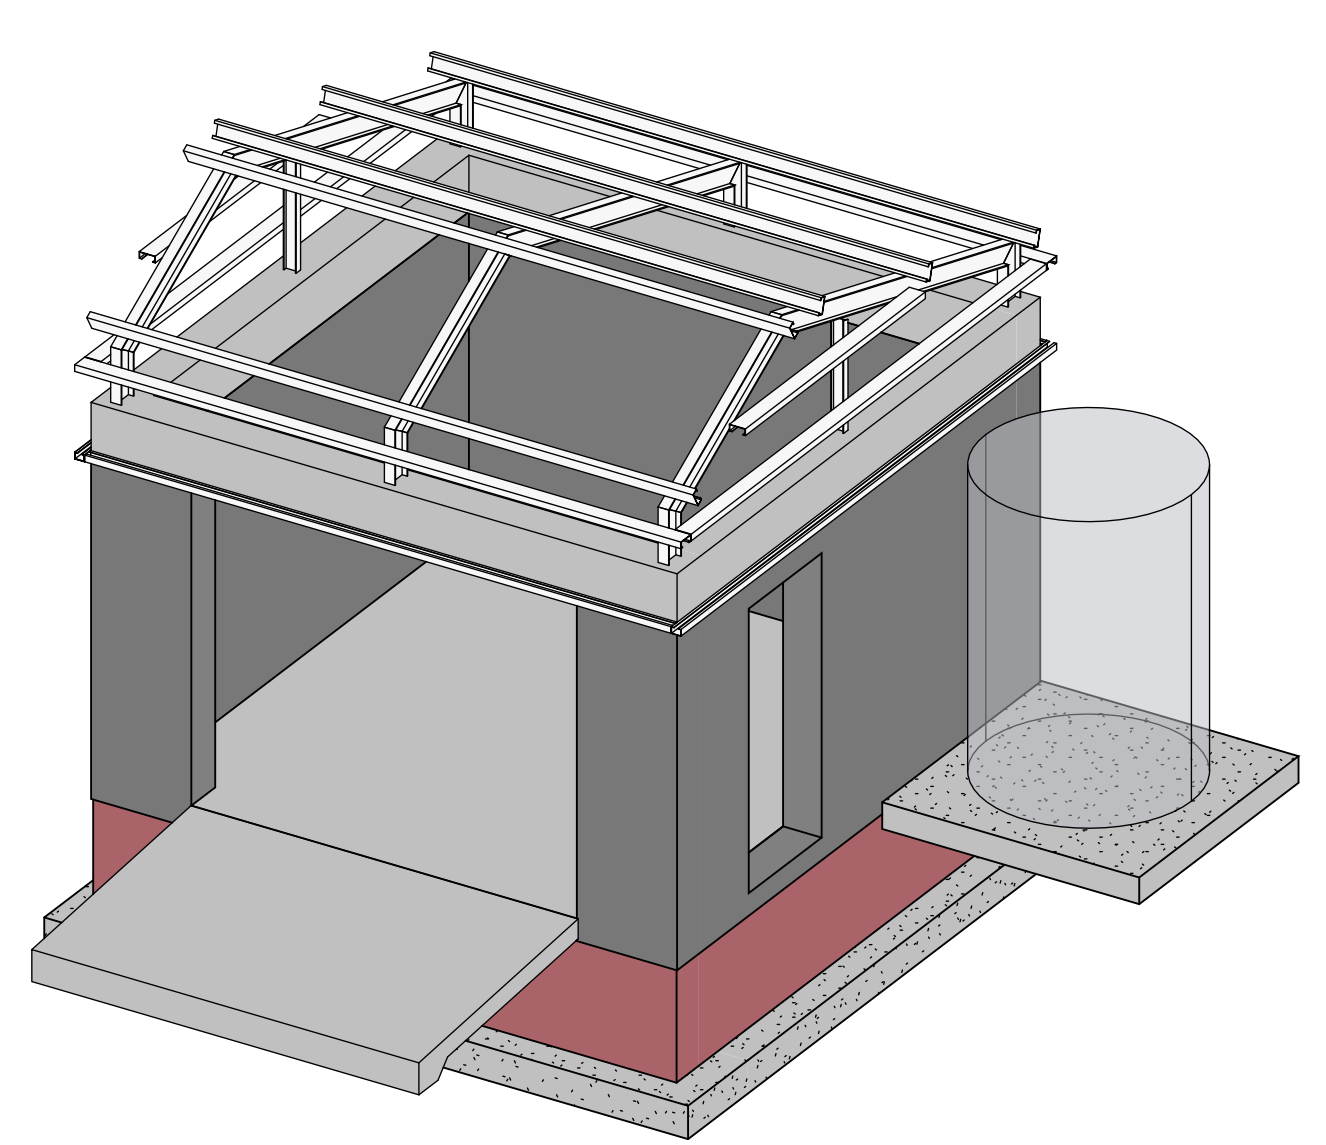


12 3D View

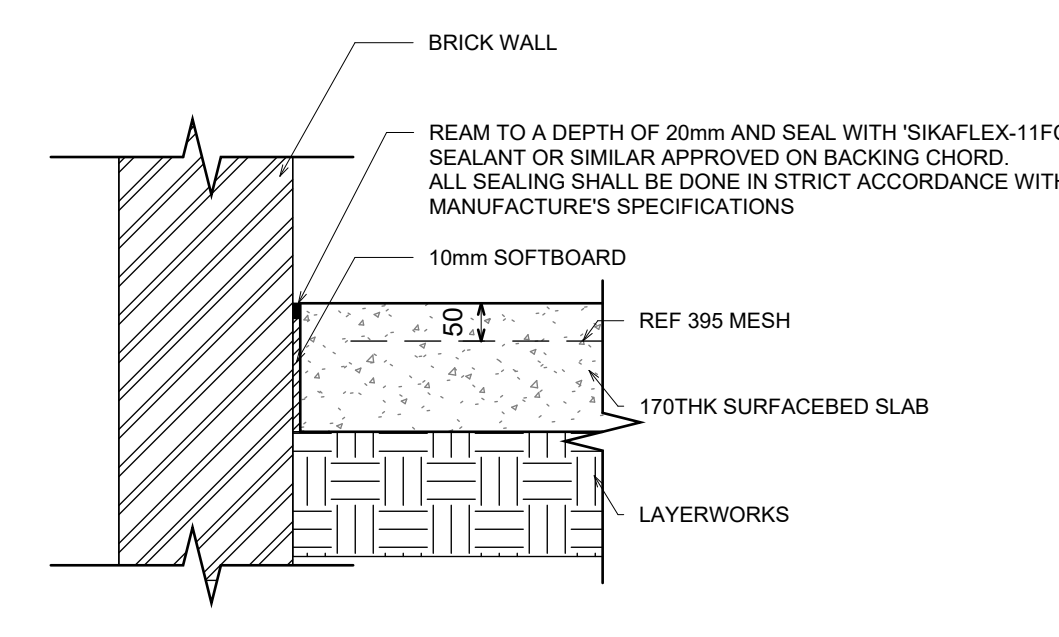


Typical Isolation Joint Detail (I.J.)

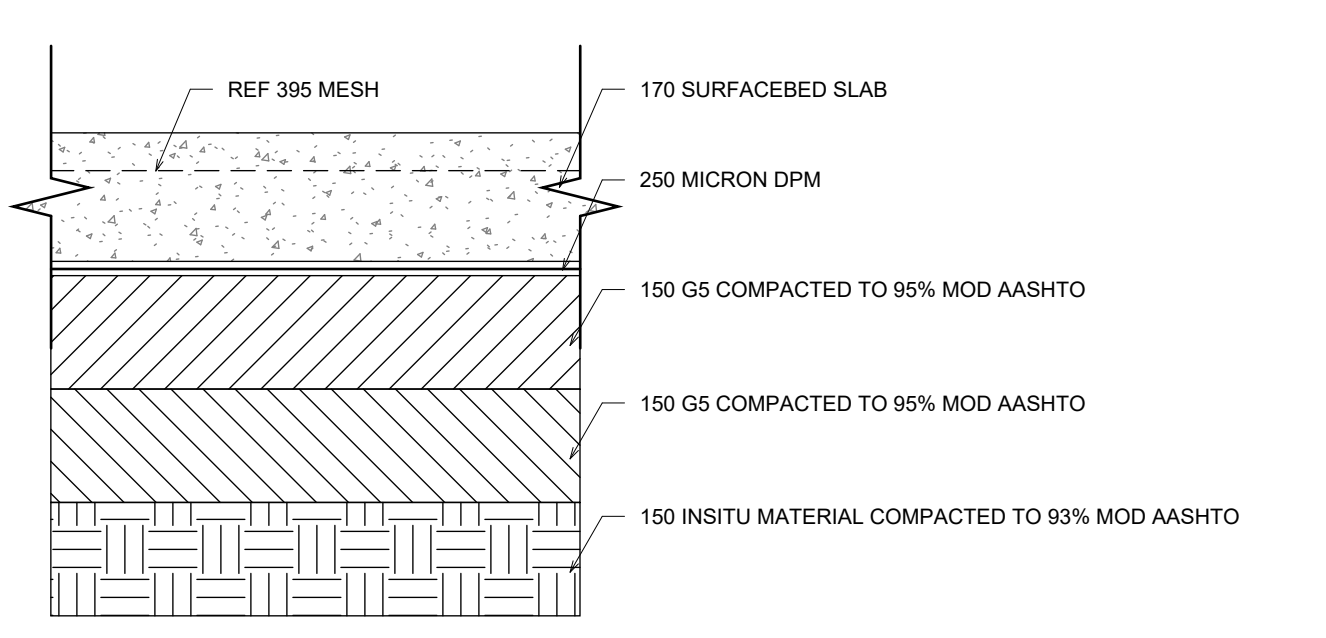

Layerworks Detail Below Surfacebed Slab

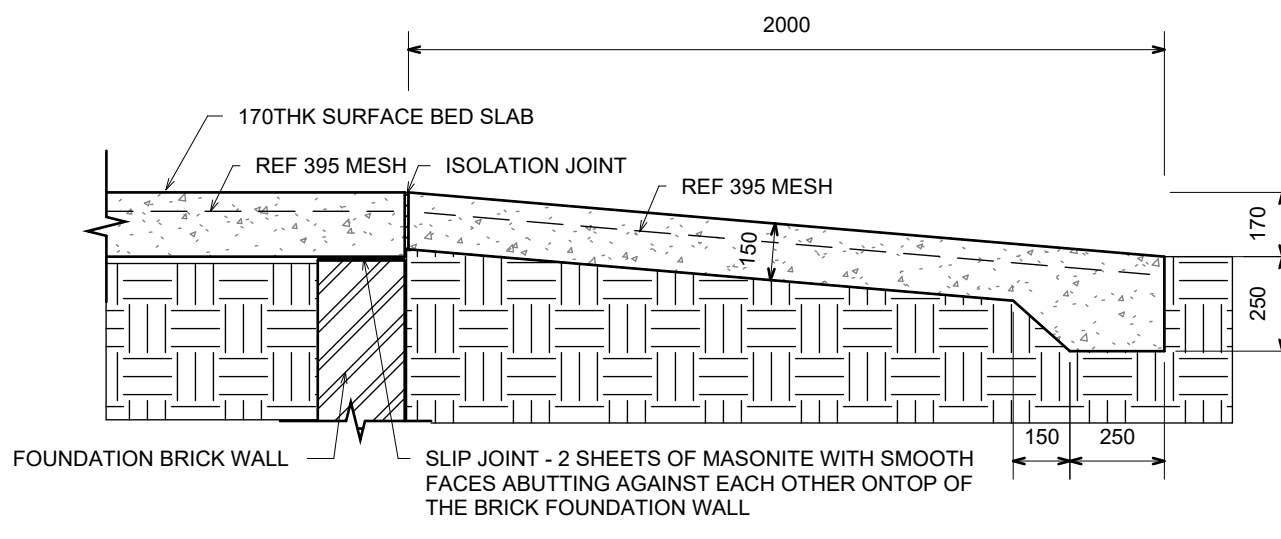

RAMP DETAIL

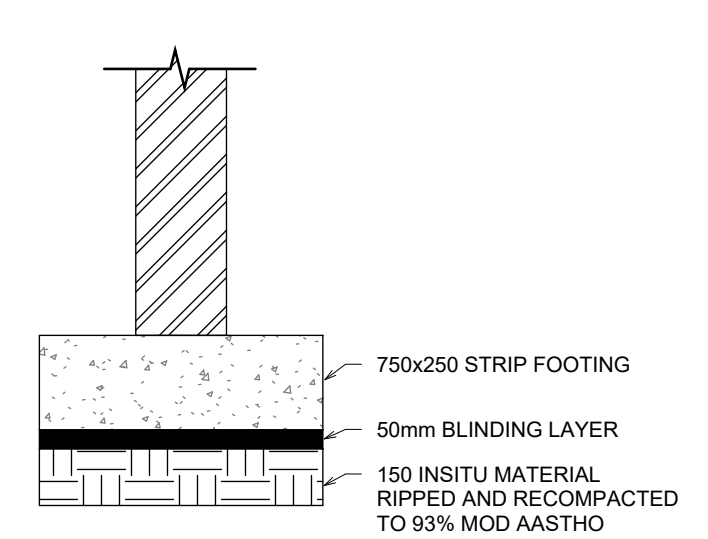


Layerworks Detail Below Strip Footings

DRAWING NO.	REFERENCE
1	REFERENCE DRAWINGS


NOTES			
1. DO NOT SCALE DRAWING - ONLY DIMENSIONS SHOWN TO BE USED.			
2. THE CONTRACTOR SHALL VERIFY ALL CONDITIONS, DIMENSIONS AND LEVELS ON THE SITE AND NOTIFY THE NEC SUPERVISOR OF ANY VARIATIONS BEFORE CONSTRUCTION.			
3. LEGEND:			
-T.O.C = TOP OF CONCRETE			
= TOP OF CONCRETE			

CONTRACTOR / CONSULTANT				TRANSNET NATIONAL PORTS AUTHORITY			
TITLE	NAME	SIGN	DATE	TITLE	NAME	SIGN	DATE
				DRAWN	AH		09/30/22
				CHECKED	KP		09/30/22
				DESIGNED	AH		09/30/22
				CHECKED	KP		09/30/22
OPERATING DIVISIONS				PR.ENG. / PR.TECH./PR. ARCH			
TITLE	NAME	SIGN	DATE	NAME	K.PILLAY	DATE	
08 ISSUED FOR TENDER	AH	KP	KP	30-09-2022			
A ISSUED FOR CLIENT REVIEW	AH	KP	KP	16-09-2022			
NO.	DESCRIPTION	BY	CHKD	APPD	DATE		
REVISIONS							
This Document including all design and information therein is Confidential Intellectual Property of Transnet. Copyright and all other rights are reserved by Transnet. This Document may only be used for its intended purpose.							


Transnet National Ports Authority				TRANSNET			
PORT OF NGQURA PORT ELIZABETH TEL: 041 507 4300							
PORT OF SALDANHA BAY INFRA MAIN DEPOT GENERAL STORE ROOM							
Layouts, Sections, Elevations & Details							
PROJECT NUMBER	XSD.E.0015	001	FBS	DSE	TYPE	DRAWING NO.	7001
SHEET	1	015	S	L	A	1	0B
REV							
ID							

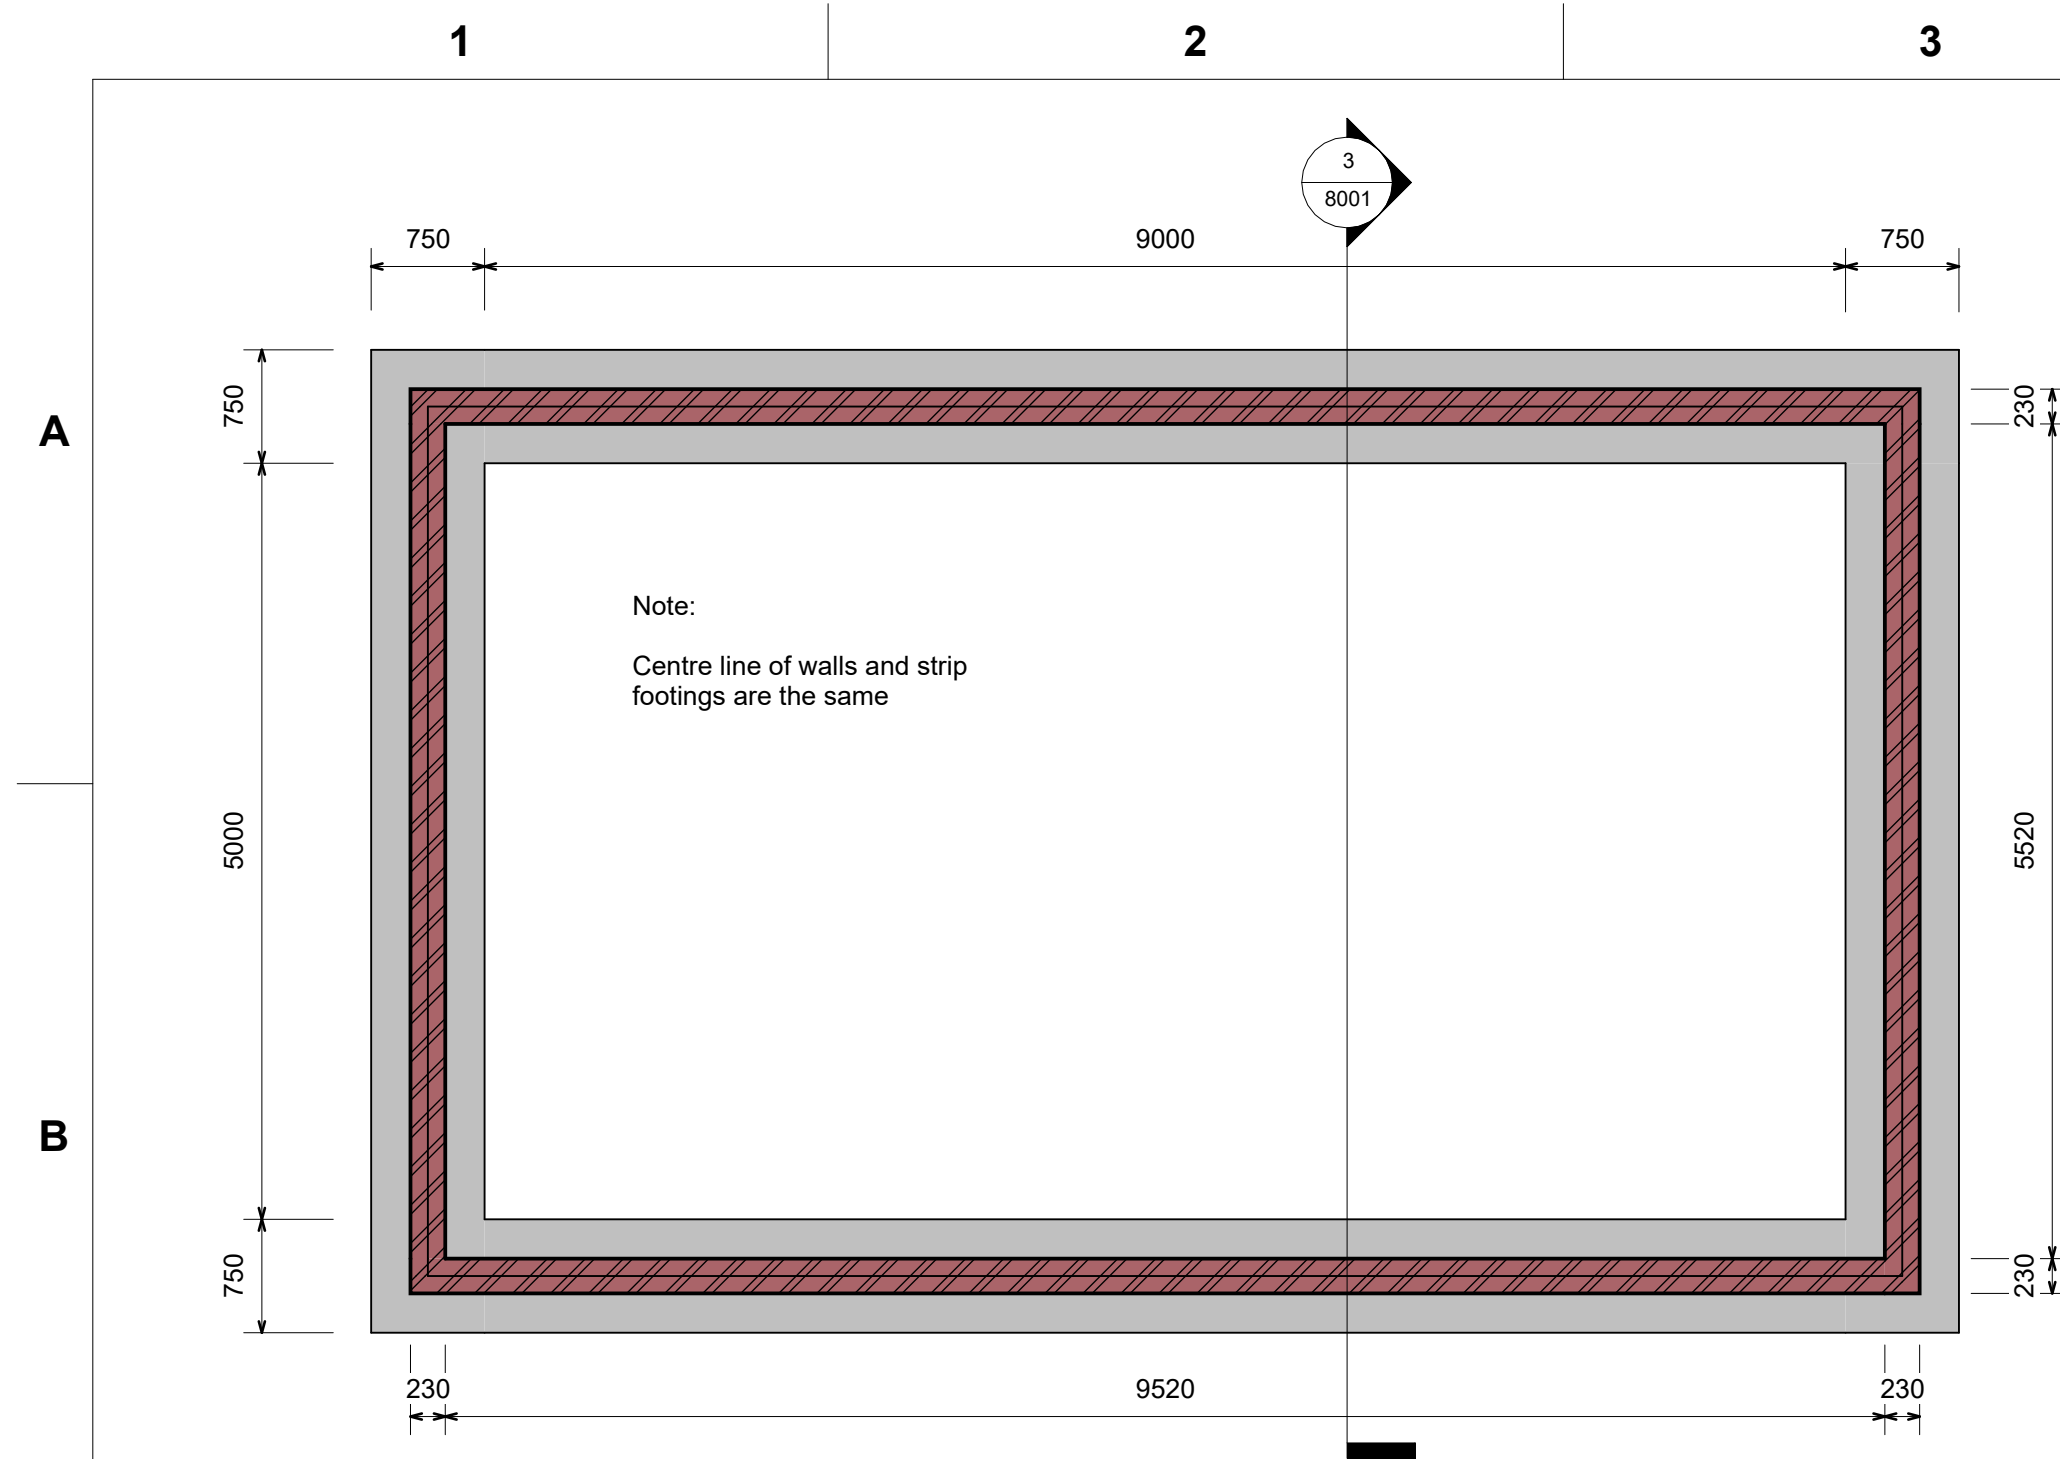


1 Foundation Layout

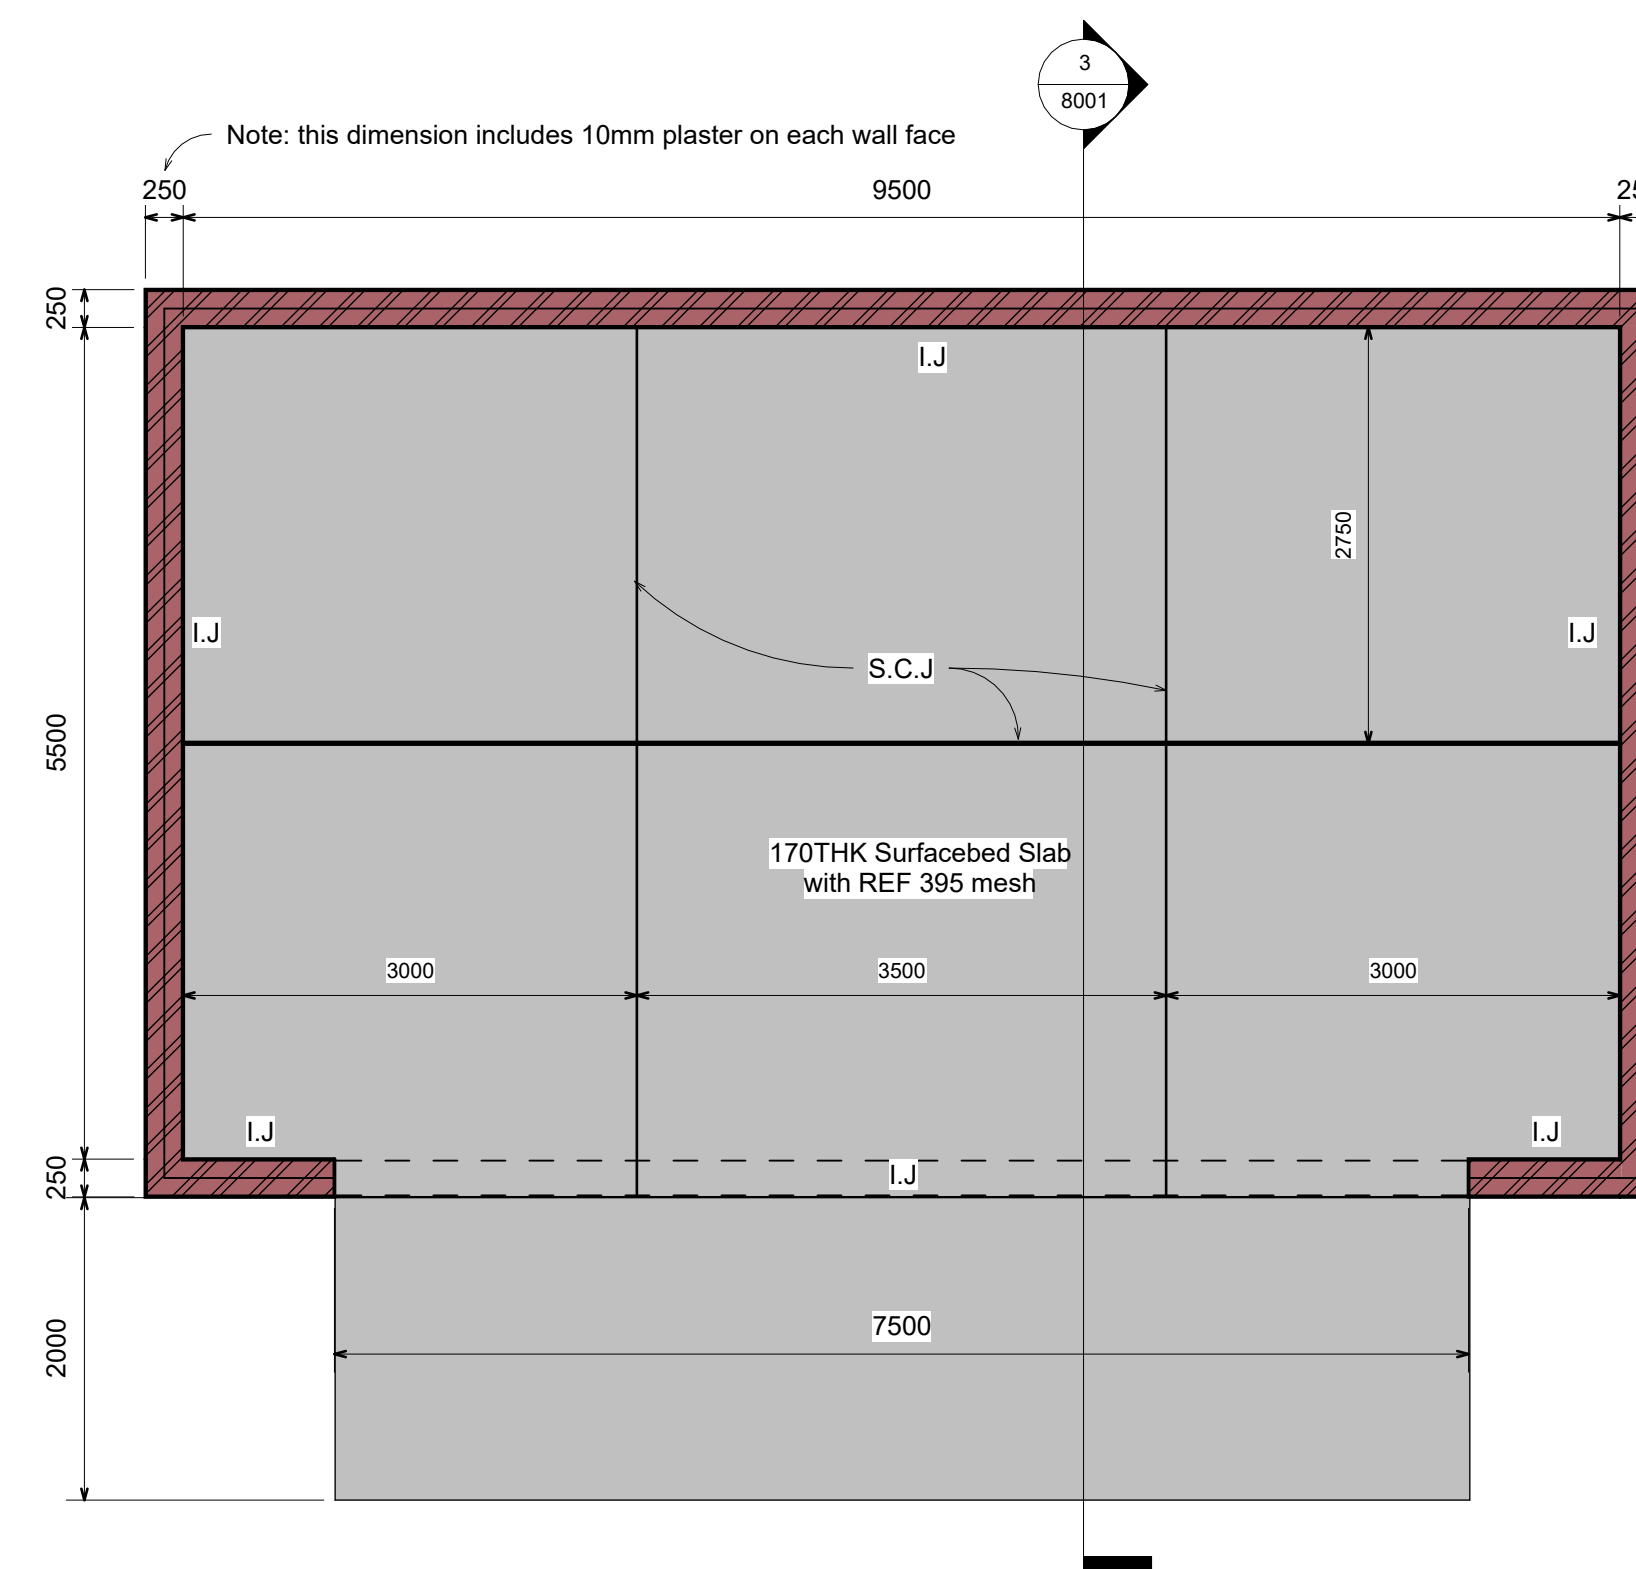


2 Surfacebed Layout

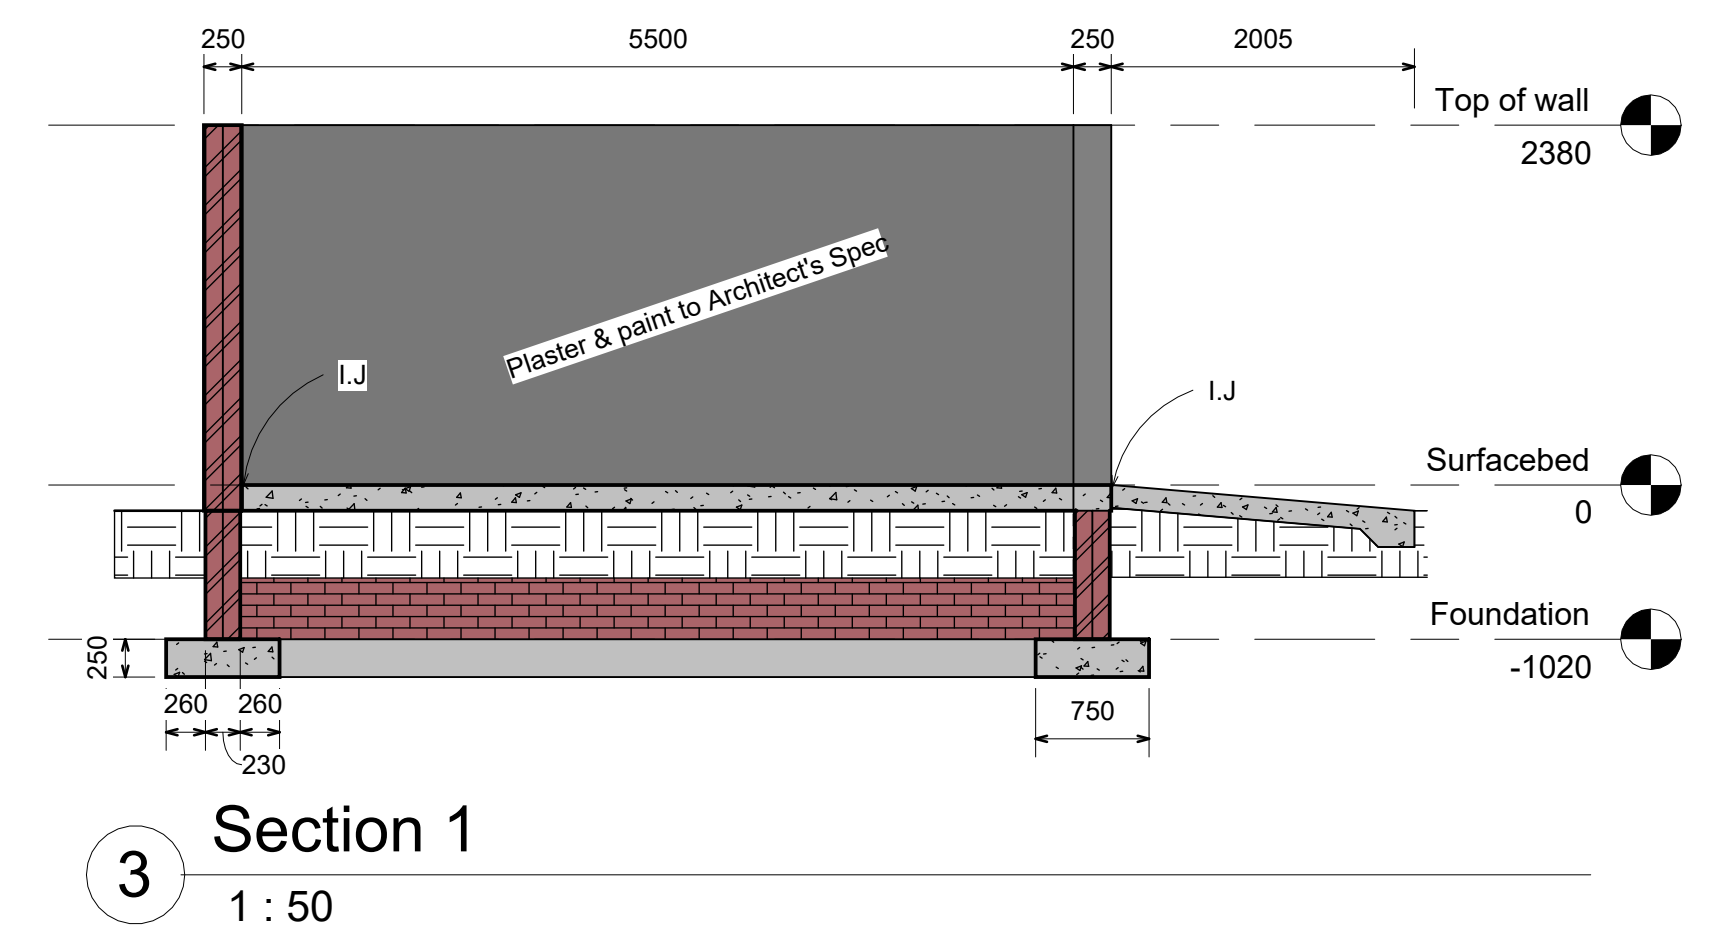


3 Section 1
1 : 50

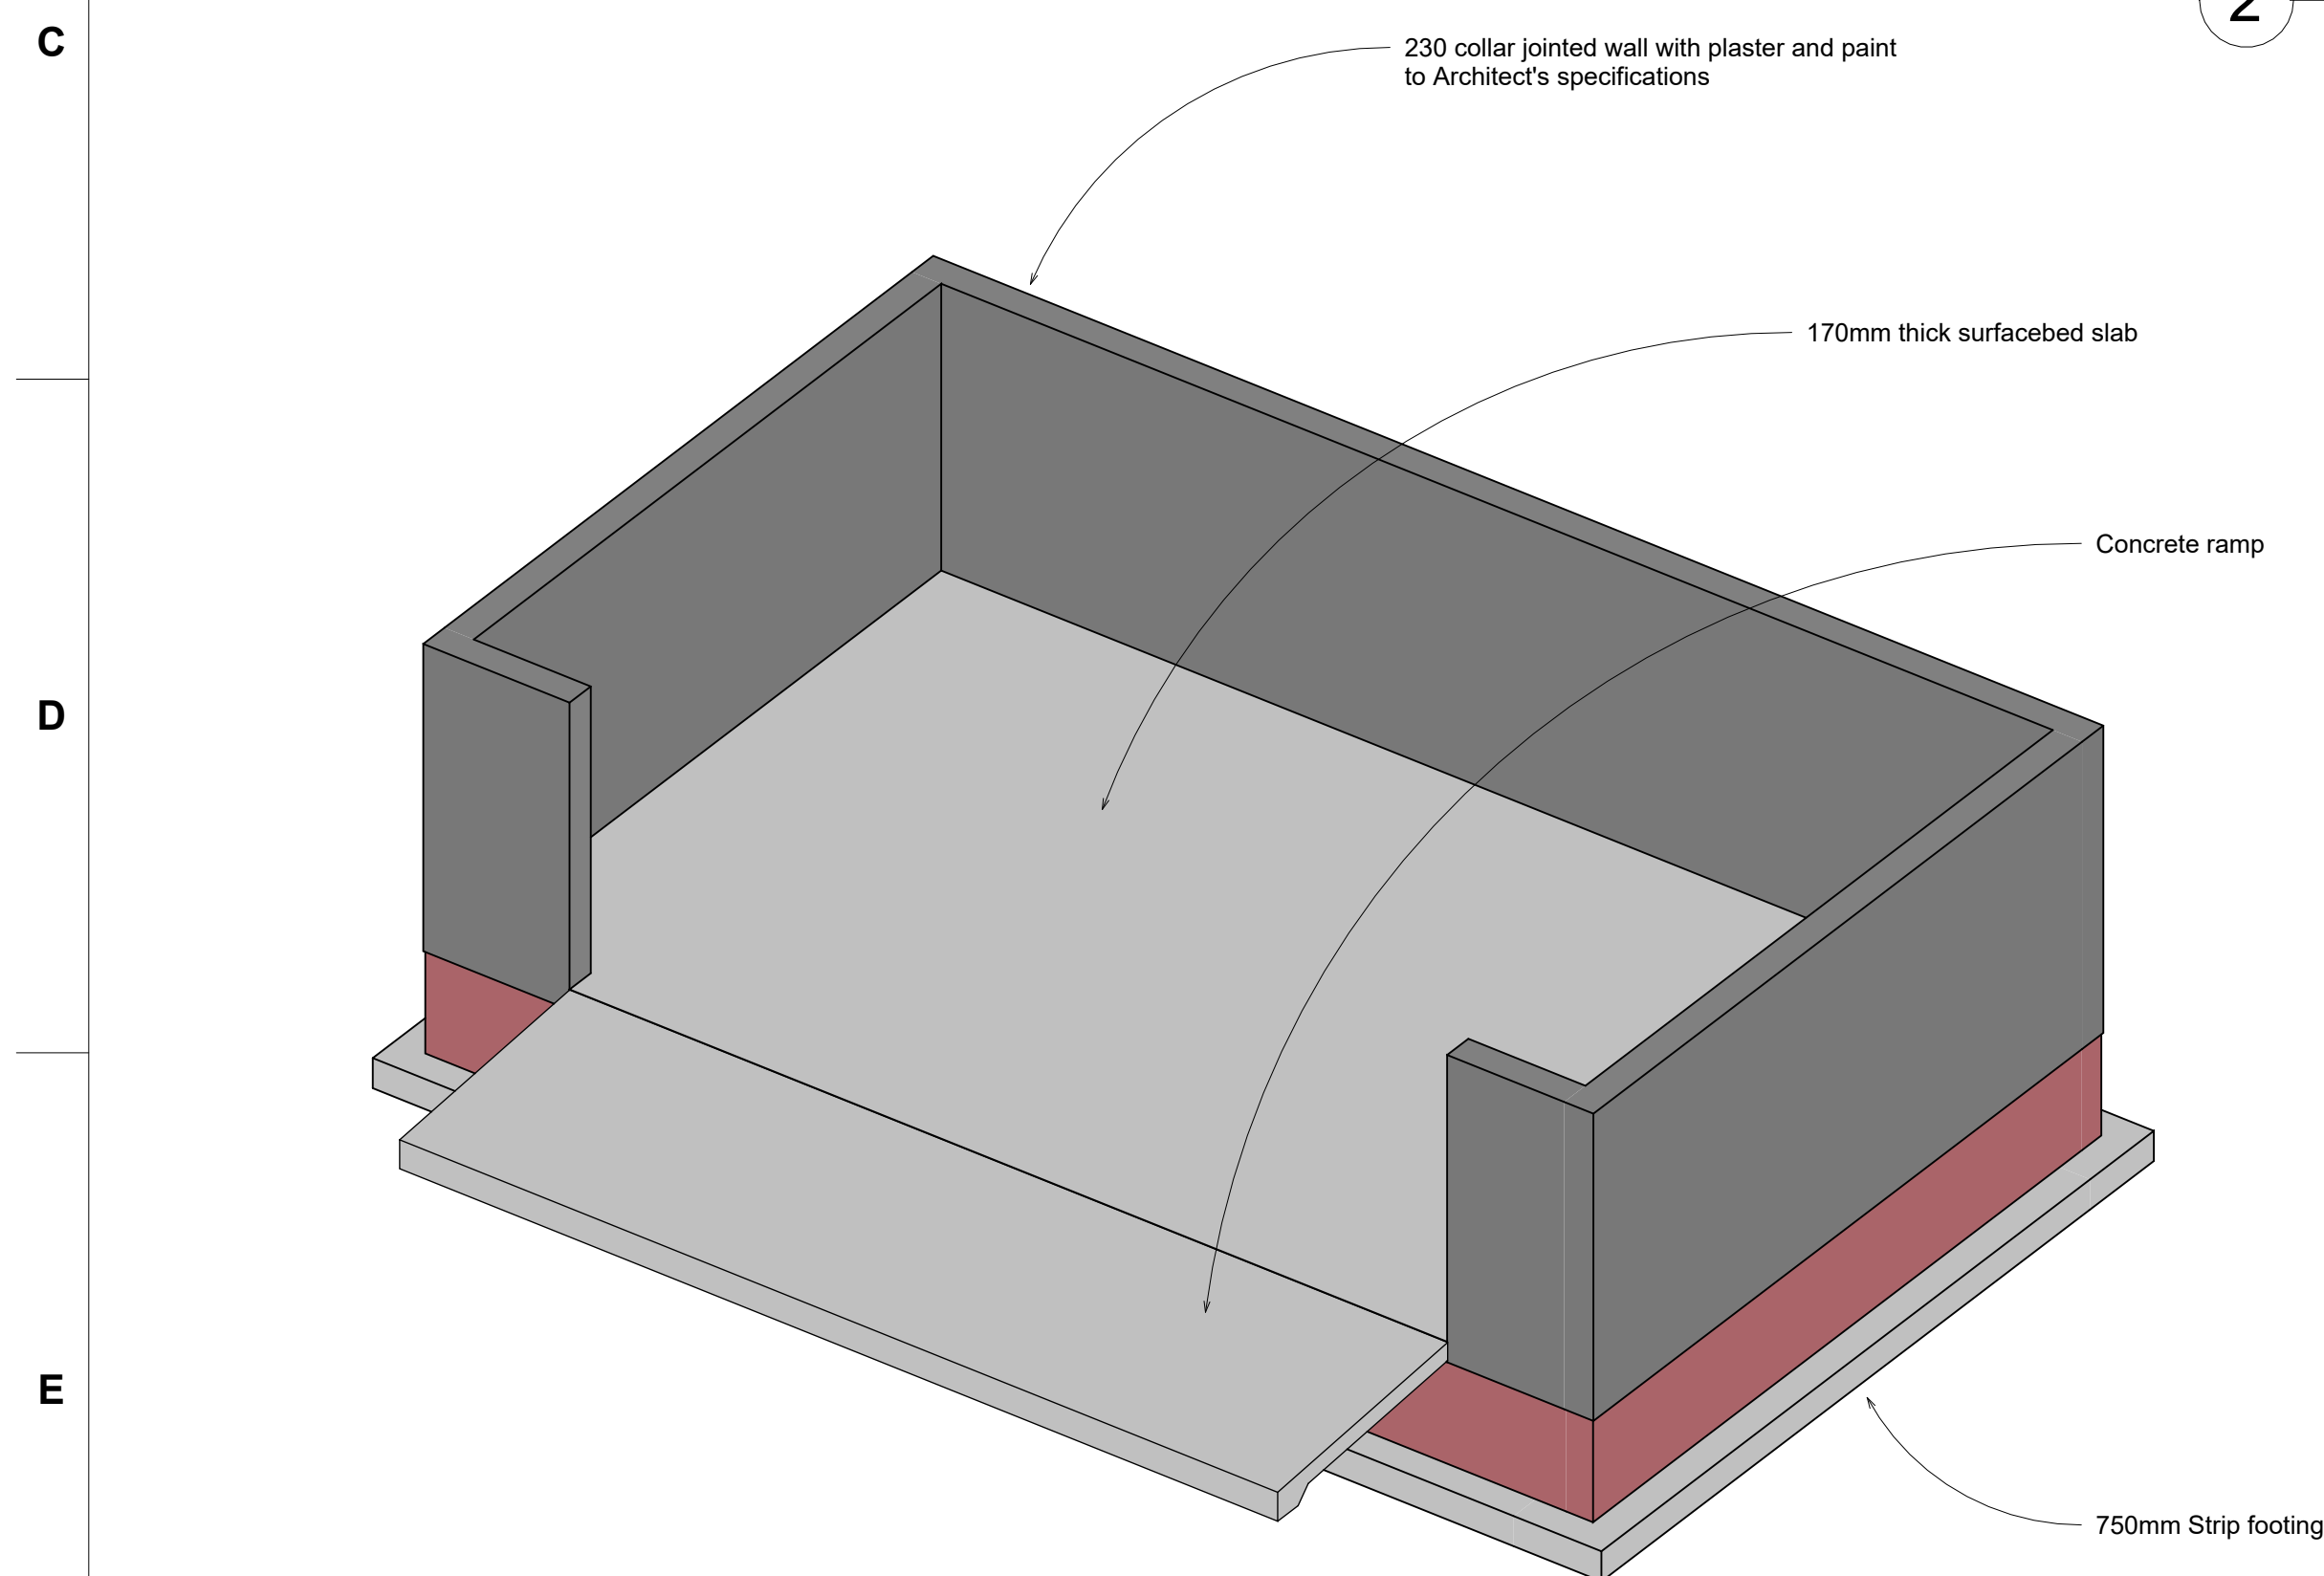


4 3D View

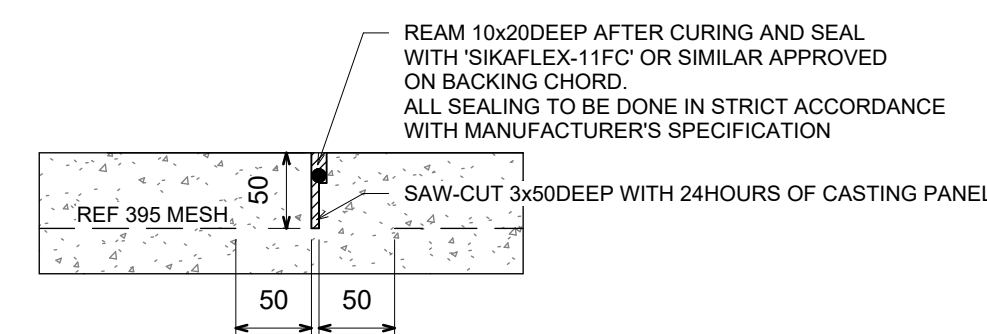


Saw Cut Joint Detail (S.C.J)

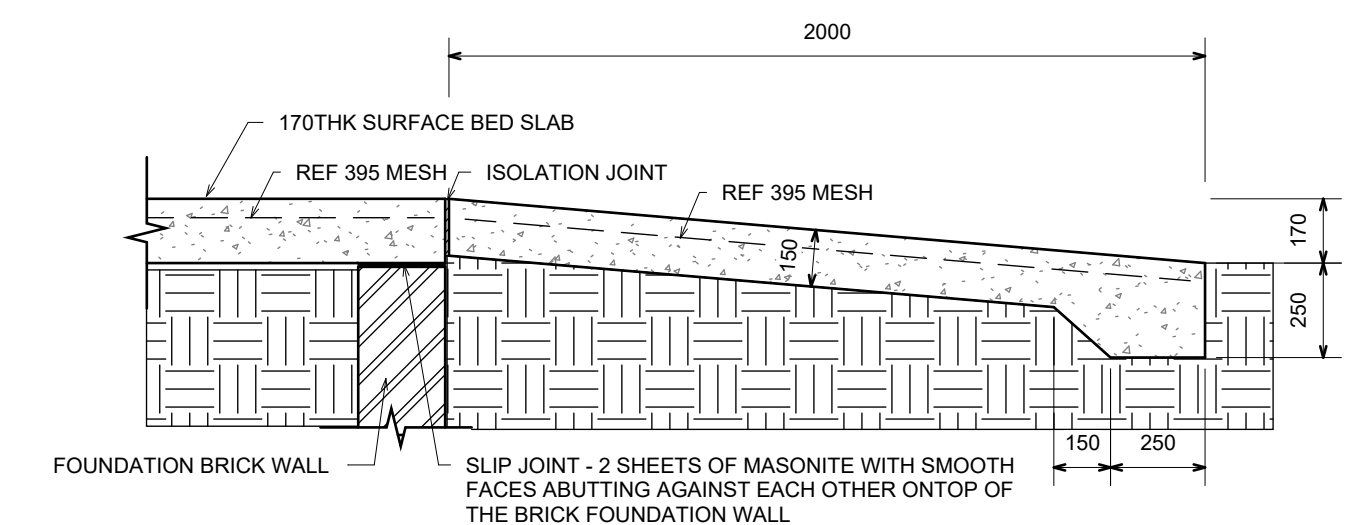


RAMP DETAIL

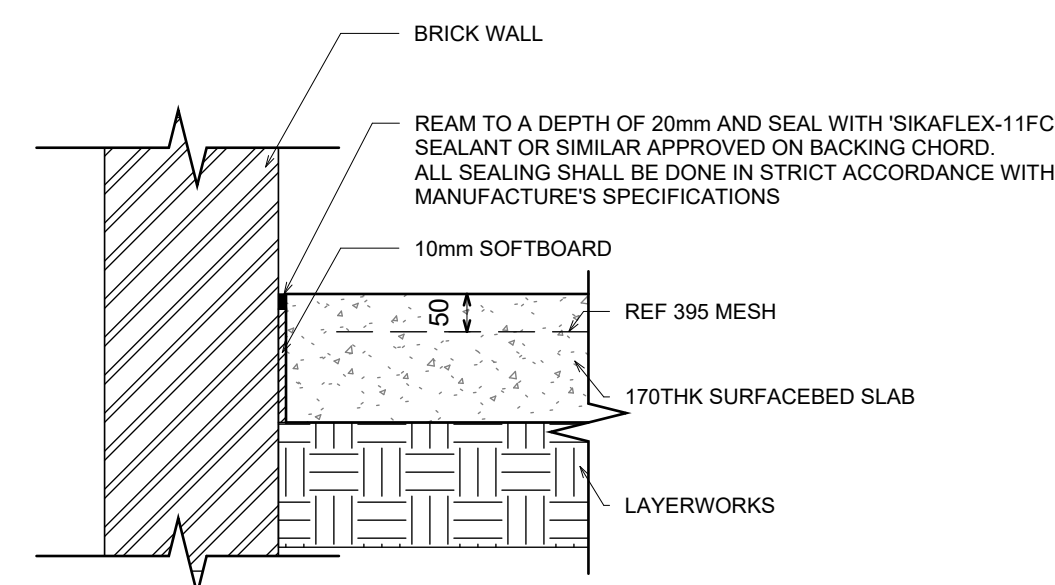

Typical Isolation Joint Detail (I.J)

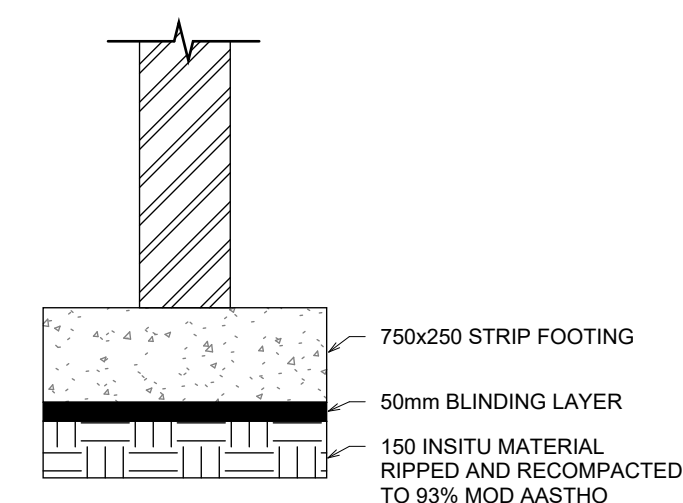


Layerworks Detail Below Strip Footings

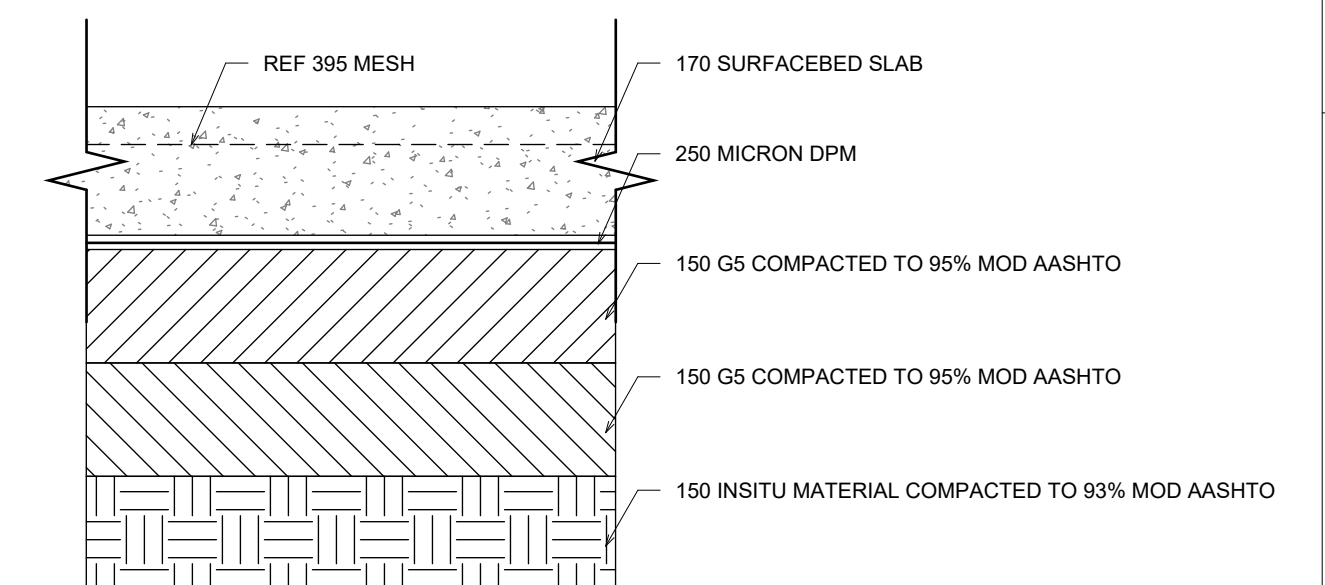

Layerworks Detail Below Surfacebed Slab

DRAWING NO.	REFERENCE
REFERENCE DRAWINGS	

[illegible]

 CONTRACTOR / CONSULTANT				TRANSET NATIONAL PORTS AUTHORITY			
TITLE	NAME	SIGN	DATE	TITLE	NAME	SIGN	DATE
				DRAWN	AH		09/30/22
				CHECKED	KP		09/30/22
				DESIGNED	AH		09/30/22
				CHECKED	KP		09/30/22
OPERATING DIVISIONS							
				PR.ENG. / PR.TECH./PR. ARCH			
				NAME	K.PILLAY		DATE
				SIGNATURE			09/30/22
				REG. NUMBER	20130647		
				SCALE : As indicated			
							A1

</