



## **SOUTH AFRICAN NATIONAL PARKS**

APPOINTMENT OF A SERVICE PROVIDER FOR THE RESTORATION OF MILLWOOD COTTAGE AT THE  
GARDEN ROUTE NATIONAL PARK

**CONTRACT NO: GNP-110-25**

**TENDER DOCUMENT**

**February 2026**

**ISSUED BY:**

Mr Mvelisi Mnyaka

Manager: SCM

SOUTH AFRICAN NATIONAL PARKS

P.O. BOX 787

PRETORIA

0001

**Tender Advert Date: 27 March 2026**

Contractor

Witness for  
Contractor

Page 1 of 188

Employer

Witness for  
Employer

The Tenderer is required to check the numbers of pages and should any be found to be missing or duplicated, or should any of the typing be indistinct, or any doubt or obscurity arise as to the meaning of any description or particular of any item, or if the Tender Document contains any obvious errors, then the Tenderer must immediately inform the Employer and have them rectified or explained in writing as the case may be. No liability whatsoever will be admitted by reason of the Tenderer having failure to comply with the foregoing instructions.

**IMPORTANT NOTICE:**

- Tender offers must be properly received on the tender closing date and time specified on the invitation **fully completed handwritten legibly in non-erasable black ink and signed where required.**
- The **use of correction fluid is prohibited.** Corrections must be crossed out and initialled.
- The tenderer **must submit a complete document** inclusive of all parts including a fully priced Bills of Quantities.

Contractor

Witness for  
Contractor

Employer

Witness for  
Employer



---

# 1: The Tender

---

---

Contractor

Witness for Contractor

Employer

Witness for Employer

---

## Part T1: Tendering procedures

---

---

Contractor

Witness for  
Contractor

Page 4 of 188

Employer

Witness for  
Employer

## T1.1: Tender Notice and Invitation to Tender (SBD1)

YOU ARE HEREBY INVITED TO BID FOR REQUIREMENTS OF SOUTH AFRICAN NATIONAL PARKS					
BID NUMBER:	<b>GNP-110-25</b>	CLOSING DATE:	<b>22 April 2026</b>	CLOSING TIME:	<b>11:00</b>
DESCRIPTION	<b>APPOINTMENT OF A SERVICE PROVIDER FOR THE RESTORATION OF MILLWOOD COTTAGE AT THE GARDEN ROUTE NATIONAL PARK</b>				
<b>BID RESPONSE DOCUMENTS MAY BE DEPOSITED IN THE BID BOX SITUATED AT</b>					
<p><b>Location of tender box: Tender Box, Reception, Ebb &amp; Flow Rest Camp, Wilderness section of Garden Route National Park</b></p> <p><b>Physical address: Ebb &amp; Flow Rest Camp, Dumbleton Crescent, Wilderness, Western Cape (Tender Box is open between 07h30 – 16h00 and weekdays only.)</b></p> <p><b>Tenderers should ensure that tenders are delivered timeously to the correct address.</b></p> <p><b>Identification details:                   GNP-110-25: APPOINTMENT OF A SERVICE PROVIDER FOR THE RESTORATION OF MILLWOOD COTTAGE AT THE GARDEN ROUTE NATIONAL PARK</b></p>					
<p>South African National Parks invites tenders for <b>GNP-110-25: APPOINTMENT OF A SERVICE PROVIDER FOR THE RESTORATION OF MILLWOOD COTTAGE AT THE GARDEN ROUTE NATIONAL PARK</b></p>					
<b><u>ELIGIBILITY</u></b>					
<b>1. Required CIDB Grading</b>					
<p>a) Only those tenderers who are registered with the CIDB, or are capable of being so prior to the evaluation of submissions, in a contractor grading designation equal to or higher than a contractor grading designation determined in accordance with the sum tendered, or a value determined in accordance with Regulation 25 (1B) or 25 (7A) of the Construction Industry Development Regulations, for a <b>3GB</b> or higher class of construction work, are eligible to submit tenders.</p> <p>b) Joint ventures are eligible to submit tenders provided that:</p> <ol style="list-style-type: none"> <li>i. every member of the joint venture is registered with the CIDB</li> <li>ii. the lead partner has a contractor grading designation in the <b>3GB</b> class of the construction work; or not lower than one level below the required grading designation in the class of construction works under consideration and possess the required recognition status;</li> <li>iii. The combined contractor grading designation calculated in accordance with the Construction Industry Development Regulations is equal to or higher than a contractor grading designation determined in accordance with the sum tendered of <b>3GB</b> class of construction work or a value determined in accordance with the Regulation 25 (1B) or 25(7A) of the Construction Industry Development Regulations.</li> </ol>					
<b>2. Functionality Criteria Applicable</b>					
The tender will be evaluated on Functionality and the following Functionality evaluation criteria will apply and failure to meet the minimum functionality score will result in the tender being disqualified from further evaluation:					
The following pre-qualification / eligibility criteria apply:					
<ol style="list-style-type: none"> <li>(a) General Building Construction Experience (Maximum 12 points)</li> <li>(b) Technical Expertise (Maximum 12 points)</li> </ol>					
<p>a) General Building Construction (Maximum 12 Points)</p> <p>Tenderers are required to demonstrate their ability to undertake the work and provide proof of experience in General Building Projects (GB).</p>					

Contractor

Witness for Contractor

Employer

Witness for Employer

Tenderers who fail to meet the minimum threshold shall be declared non-responsive and subsequently rejected. The onus rests with the tenderer to supply sufficient information to allow for the proper scoring, evaluation and award of points.

Where insufficient information is provided, zero points will be awarded for such particular criterion. The quality criteria and maximum score in respect of each of the criteria as follows:

Functionality criteria	Sub-criteria	Maximum number of points
Contracts of value exceeding R 1 million	3 points per contract	12
<b>Maximum possible score for quality</b>		<b>12</b>

Tenderer to submit list of past and current projects for functionality information – information must clearly state project information, contractor to submit “Letter of Intent/ Award” for current projects, and “Completion Certificates” for completed projects. Project details shall include telephone contact details of either the client or the engineer for the project.

**b) Technical Expertise (Maximum 12 Points)**

Points will be awarded for Technical Expertise applicable to the key personnel and individual construction staff members within the three categories listed below and who must be available for the execution and completion of the work.

Functionality criteria	Sub-criteria	Maximum number of points
Contracts Manager/ Site Foreman with a minimum of 5 years building construction experience.	8 points	8
Occupational Health & Safety (OHS) Officer with a minimum of 5 years building construction experience	4 points	4
<b>Maximum possible score for quality</b>		<b>12</b>

**Curriculum Vitae’s (CV’s) of the Contracts Manager/ Site Foreman and OHS Officer that will be employed on this contract must be submitted with the tender document.** The various individuals must be in the permanent or on a fixed term contract employment agreement for the tenderer to be awarded points.

Should the key personnel not be available at the time of appointment for any reasonable reason, the Contractor will submit to the Client and Engineer, his proposed change in key personnel which will have to be approved. The Client and Engineer may on their discretion reject personnel proposed by the Contractor at such time.

TENDERER TO SUBMIT LIST OF PAST AND CURRENT PROJECTS FOR FUNCTIONALITY INFORMATION – INFORMATION MUST CLEARLY STATE PROJECT INFORMATION, CONTRACTOR TO SUBMIT “LETTER OF INTENT” / “LETTER OF AWARD” FOR CURRENT PROJECTS, AND “LETTER OF AWARD” AND “COMPLETION CERTIFICATES” FOR COMPLETED PROJECTS. PROJECT DETAILS SHALL INCLUDE TELEPHONE CONTACT DETAILS OF EITHER THE CLIENT OR THE ENGINEER FOR THE PROJECT.

Tenderers are required to score a minimum of **17 points** out of a possible **24 points** for further evaluation. Refer to Clause **C3.11** in the Tender Data for the detailed functionality criteria and point system for evaluation.

**3. Evaluation Method for Responsive tenders**

Financial & Preference Offer

This tender will be evaluated according to the PPPFA and Regulations (2022) and the 80/20 preference points scoring system will be applicable.

**4. Responsiveness Criteria**

4.1 The following substantive responsive criteria are applicable to the tender. Failure to comply with the criteria stated hereunder **shall** result in the tender offer being disqualified from further consideration:

Contractor

Witness for Contractor

Employer

Witness for Employer



- a) Only those tenderers who **satisfy the eligibility criteria** stated in the Tender Data May submit tenders.
- b) Tender offer **must be properly received** on the tender closing date and time specified completed by hand and writing legibly in non-erasable black ink (as per Standard Conditions of Tender). Use of correction fluid is prohibited. Corrections to be crossed out and initialled.
- c) Submission of **Invitation to Bid (SBD1)**
- d) Signed tender offer and per the **Form of Offer** in the tender document.
- e) Tenderers must **comply with the Record of Addenda** to tender documents, if any.
- f) Tenderer **shall submit a full priced Bills of Quantity** together with this tender handwritten legibly in non-erasable black ink.
- g) Attendance of the **compulsory briefing meeting**.
- h) **Registration on National Treasury’s Central Supplier Database (CSD)**.
- i) Must be **tax compliant at tender award stage**.
- j) **Valid Letter of Good Standing** in Building or Civil Field issued by the Department of Labour

4.2 Tenderers may be required to submit the below documents where applicable. The Employer **reserves the right to request further information on the mentioned criteria**. Failure to submit further clarification and/or documentation within 7 (seven) calendar days from request as specifically indicated, will disqualify the tender offer from further consideration.

- a) Any correction to be initialled by the person authorised to sign the tender documentation as per Resolution of Board of Directors or JV.
- b) Submission of proof of Registration on National Treasury’s Central Supplier Database.
- c) Record of Addenda – Tenderer might be requested to confirm receipt and/or compliance with record of addenda if the “record of addenda” was not submitted with the bid at the closing date.
- d) Other documents that will not affect the competitiveness of the tender.

4.3 **The administrative requirements applicable to specific goals are listed below**. Tenderers **will not be requested** to submit or complete the below document/s if not provided in the original tender proposals. Failure to comply with the criteria stated hereunder **shall** result in the tenderer not allocated points for specific goals.

- a) Submission of a completed Preference Points Claim Form in terms of the Preferential Procurement Regulations, 2022.
- b) B-BBEE certificate (DTIC or SANAS) or sworn affidavit to support points claimed for specific goals (Original or certified copy).
- c) A trust, consortium or joint venture (including unincorporated consortia or joint ventures) must submit a consolidated B-BBEE certificate issued by a SANAS accredited service provider.

**5. Method to Calculate Points for Specific Goals**

The 80/20 system for requirements with a Rand value of R 50,000,000 (all applicable taxes included) will be the applicable Preference Point System for this tender.

The specific goals allocated points in terms of this Tender	Number of points allocated (80/20 system)	Number of points claimed (80/20 system) (To be completed by the service provider)	Documentation to be submitted by tenderers to validate their claim
<b>1) Percentage black ownership (Maximum of 8 points)</b>			
Persons historically disadvantaged on the basis of race with 100% black ownership, <u>or</u>	8		Bidders to submit valid B-BBEE certificate or sworn affidavit DTIC or SANAS certificate clearly indicating the percentage Black ownership. For JV’s, only SANAS certificates are acceptable.
Persons historically disadvantaged on the basis of race with 75% - 99% black ownership, <u>or</u>	6		
Persons historically disadvantaged on the basis of race with 60% - 74% black ownership, <u>or</u>	4		
Persons historically disadvantaged on the basis of race	3		

Contractor

Witness for Contractor

Employer

Witness for Employer

with 51% - 59% black ownership, <u>or</u>			
Persons historically disadvantaged on the basis of race with 0 – 50% black ownership	2		
<b>2) Exempted Micro Enterprise or Qualifying Small Enterprises (Total of 8 points)</b>			
Exempted Micro Enterprise (annual turn-over below R10 million), or Qualifying Small Enterprises (annual turnover between R10 million & R50 million)	4		Bidders to submit valid B-BBEE certificate or sworn affidavit DTIC or SANAS certificate clearly indicating the percentage Black ownership. For JV's, only SANAS certificates are acceptable.
<b>3) Locality (Maximum of 8 points.)</b>			
Bidders that are located within <b>Knysna Local Municipality</b> or	8		To qualify, bidder must provide / include verifiable proof of business address in one of the criteria, older than 6 months:  <ul style="list-style-type: none"> <li>Rental/lease agreement in the name of the bidding company or company director with proof of rental payment for the month prior to closing of the tender, OR</li> <li>Ownership of business premises – latest municipal account in the name of the bidding company or company director to confirm business address.</li> </ul>
Bidders that are located <u>outside</u> <b>Knysna Local Municipality</b> but <u>within</u> the <b>Eden District Municipality</b> or	4		
Bidders that are located <u>outside</u> the <b>Eden District Municipality</b>	0		
<b>TOTAL MAXIMUM POINTS CLAIMED BY THE SERVICE PROVIDER</b>	<b>20</b>		

**6. Eligibility in Respect of Risk to the Employer**

Tender offers will be evaluated inclusive of a standard risk management assessment criterion in respect of tenders received for routine projects in the engineering and construction works environment.

Tender offers will be evaluated by an Evaluation Committee based on the technical and commercial risk criteria listed hereunder. Each criterion carries the same weight/importance and will be evaluated individually based on reports presented to the Bid Evaluation Committee. A tender offer will be declared non-responsive and removed from any further evaluation if any one of the criteria is found to present an unacceptable risk to the Employer:

**6.1 Technical risks:**

- Criterion 1: Experience on comparable projects during the past 5 (five) years.
- Criterion 2: Contractual commitments and quality of performance on comparable projects during the past 5 years.
- Criterion 3: Suitably qualified and appropriately experienced human resources
- Criterion 4: Attendance of compulsory bid clarification meeting by a suitably qualified and experienced representative of the tenderer.

Contractor

Witness for Contractor

Employer

Witness for Employer

**Note:** Some of the above elements are measured in the functionality criteria in this tender. However, tenderers must complete the documentation to record information in the “Capacity of Tenderer” T.2.2.7 Forms,

**6.2 Commercial risks:** The financial viability assessment evaluates the risk over the life of the construction period as to whether the tenderer can deliver the works which are specified in the contract and/or be able to fulfil guarantees and warranties provided for the contract to complete the project successfully for the amount tendered. Aspects to be considered include, but are not limited to, the respective rates tendered, bank rating, financial capability and capacity and whether the tenderer has or has access to sufficient financial resources to deliver the works described in the tender document (including fulfilling any guarantees or warranty claims), whether the tenderer is not subject to any current or impending legal action (either formal proceedings or notification of legal action) which could impact on the financial standing of the tenderer or delivery of the works, financial report from auditors as proof of current liquidity and financial statements.

**7. Contract Participation Goal Targets and CIDB B.U.I.L.D Programme**

Contract participation goals: None  
CIDB B.U.I.L.D. Programme: None

The tender documents can be downloaded from the following platforms where the bid will be advertised:

**SANParks website**  
**e-tender portal**

**NOTE: Bidders must bring the downloaded tender document to the compulsory clarification meeting for the completion of the Tender Briefing Meeting Certificate (T.2.2.8).**

Queries relating to the issue of these documents may be addressed to:

**All Queries**

Ms Siyamthanda Mcoso                      Tel No: (044) 302 5639  
Email: [siyamthanda.mcoso@sanparks.org](mailto:siyamthanda.mcoso@sanparks.org)

**A compulsory clarification meeting** with representatives of the Employer will take place at the **Millwood Hut, Goudveld, Wilderness section of the Garden Route National Park (33°53'23.67”S, 22°59'49.25”E) 09 April 2026 starting at 12:00**. The Tenderer shall inspect and examine the Site and its surroundings and shall satisfy himself before submitting his tender as to the form and nature of the Site, the quantities and nature of the work and materials necessary for the completion of the Works and the means of access of the Site, the accommodation he may require and in general shall himself obtain all necessary information as to risk, contingencies and other circumstances which may influence or affect his tender. The tenderer must be represented at the site inspection by a person who is suitably qualified and experienced to comprehend the implications of the work involved. Attendance of the site inspection is compulsory, and a tender will be disqualified if the site inspection is not attended by a representative of the tenderer. **No tenderers will be allowed into the meeting from 12:16.**

**The closing time for receipt of tenders is 22 April 2026 @ 11:00.** E-mail and late tenders will not be accepted.

Tenders may only be submitted on the tender documentation that is issued by SANParks and fully completed in writing legibly in non-erasable black ink and signed where required. Requirements for sealing, addressing, delivery, opening and assessment of tenders are stated in the Tender Data.

BIDDING PROCEDURE ENQUIRIES MAY BE DIRECTED TO:		TECHNICAL ENQUIRIES MAY BE DIRECTED TO:	
CONTACT PERSON	<b>Siyamthanda Mcoso</b>	CONTACT PERSON	<b>Stephen Williams</b>
TELEPHONE NUMBER	<b>044 302 5639</b>	TELEPHONE NUMBER	<b>044 877 1197</b>
E-MAIL ADDRESS	<a href="mailto:Siyamthanda.mcoso@sanparks.org">Siyamthanda.mcoso@sanparks.org</a>	E-MAIL ADDRESS	<a href="mailto:Stephen.williams@sanparks.org">Stephen.williams@sanparks.org</a>

Contractor

Witness for Contractor

Employer

Witness for Employer



**PART B  
TERMS AND CONDITIONS FOR BIDDING**

**1. BID SUBMISSION:**

- 1.1. BIDS MUST BE DELIVERED BY THE STIPULATED TIME TO THE CORRECT ADDRESS. LATE BIDS WILL NOT BE ACCEPTED FOR CONSIDERATION.
- 1.2. **ALL BIDS MUST BE SUBMITTED ON THE OFFICIAL FORMS PROVIDED– (NOT TO BE RE-TYPED) OR IN THE MANNER PRESCRIBED IN THE BID DOCUMENT.**
- 1.3. THIS BID IS SUBJECT TO THE PREFERENCE POINTS CLAIM FORM IN TERMS OF THE PREFERENTIAL PROCUREMENT REGULATIONS 2022.
- 1.4. THE CONDITIONS OF TENDER ARE THE STANDARD CONDITIONS OF TENDER AS CONTAINED IN **ANNEX C OF THE CIDB STANDARD FOR UNIFORMITY IN CONSTRUCTION PROCUREMENT (AUGUST 2019)**

**2. TAX COMPLIANCE REQUIREMENTS**

- 2.1 BIDDERS MUST ENSURE COMPLIANCE WITH THEIR TAX OBLIGATIONS.
- 2.2 BIDDERS ARE REQUIRED TO SUBMIT THEIR UNIQUE PERSONAL IDENTIFICATION NUMBER (PIN) ISSUED BY SARS TO ENABLE THE ORGAN OF STATE TO VERIFY THE TAXPAYER’S PROFILE AND TAX STATUS.
- 2.3 APPLICATION FOR TAX COMPLIANCE STATUS (TCS) PIN MAY BE MADE VIA E-FILING THROUGH THE SARS WEBSITE WWW.SARS.GOV.ZA.
- 2.4 BIDDERS MAY ALSO SUBMIT A PRINTED TCS CERTIFICATE TOGETHER WITH THE BID.
- 2.5 IN BIDS WHERE CONSORTIA / JOINT VENTURES / SUB-CONTRACTORS ARE INVOLVED; EACH PARTY MUST SUBMIT A SEPARATE TCS CERTIFICATE / PIN / CSD NUMBER.
- 2.6 WHERE NO TCS IS AVAILABLE BUT THE BIDDER IS REGISTERED ON THE CENTRAL SUPPLIER DATABASE (CSD), A CSD NUMBER MUST BE PROVIDED.
- 2.7 NO BIDS WILL BE CONSIDERED FROM PERSONS IN THE SERVICE OF THE STATE, COMPANIES WITH DIRECTORS WHO ARE PERSONS IN THE SERVICE OF THE STATE, OR CLOSE CORPORATIONS WITH MEMBERS PERSONS IN THE SERVICE OF THE STATE.”

**NB: FAILURE TO PROVIDE / OR COMPLY WITH ANY OF THE ABOVE PARTICULARS MAY RENDER THE BID INVALID.**

SIGNATURE OF BIDDER: .....

CAPACITY UNDER WHICH THIS BID IS SIGNED: .....  
(Proof of authority must be submitted e.g. company resolution)

DATE: .....

**PROTECTION OF PERSONAL INFORMATION ACT, 4 of 2013 (POPIA)**

SANParks adheres to the Protection of Personal Information Act, 4 of 2013 (POPIA) requirements regarding personal information which came into effect 1 July 2021. SANParks is committed to protecting your privacy and ensuring that personal information collected is used properly, lawfully and transparently.

Contractor

Witness for Contractor

Employer

Witness for Employer

## T1.2 Tender Data

The conditions of tender are the Standard Conditions of Tender as contained in **Annex C of the CIDB Standard for Uniformity in Construction Procurement** as per Government Gazette Notice No. 423 Published in Government Gazette No 4622 of 8 August 2022 and as amended from time to time, (see [www.cidb.org.za](http://www.cidb.org.za)) which are reproduced without amendment or alteration for the convenience of tenderers as an Annex to the Tender Data.)

**The Standard Conditions of Tender make several references to the Tender Data for details that apply specifically to this tender. The Tender Data shall have precedence in the interpretation of any ambiguity or inconsistency between it and the standard conditions of tender.**

Each item of the Tender Data given below is cross-referenced to the clause marked “C” in the above-mentioned Standard Conditions of Tender to which it mainly applies.

Clause number	Tender Data
C 1.1	The Employer is the South African National Parks.
C 1.2	<p>The tender documents issued by the employer comprises:</p> <p><b>THE TENDER</b></p> <p><b>Part T1: Tendering procedures</b>                      T1.1 - Tender notice and invitation to tender                      T1.2 - Tender data</p> <p><b>Part T2: Returnable documents</b>                      T2.1 - List of returnable documents                      T2.2 - Returnable schedules</p> <p><b>THE CONTRACT</b></p> <p><b>Part C1: Agreements and Contract data</b>                      C1.1 - Form of offer and acceptance                      C1.2 - Contract data                      C1.3 – Form of Guarantee</p> <p><b>Part C2: Pricing data</b>                      C2.1 - Pricing assumptions                      C2.2 - Bill of Quantities</p> <p><b>Part C3: Scope of work</b>                      C3 - Scope of work</p> <p><b>Part C4: Site information</b>                      C4 - Site information</p> <p><b>Part C5: Drawings</b>                      C5 - Drawings, schedules and specifications</p>
C 1.4	<p>Should it be necessary for a bidder to obtain clarity on any matter arising from or referred to in this tender document, please refer queries, in writing, to the contact person listed below. Under no circumstances may any other employee within the SANParks be approached for any information. Any such action may result to disqualification of a response submitted in competition to the tender process.</p> <p>Enquiries should reference specific page and or paragraph numbers, where appropriate.</p>

Contractor

Witness for Contractor

Employer

Witness for Employer

Clause number	Tender Data
	<p><b>All questions/enquiries must be forwarded in writing not later than 15 April 2026 at 12:00.</b></p> <p>Questions/enquiries received after <b>12:00 on 15 April 2026</b> will not be considered.</p> <p>Name: Siyamthanda Mcoso                      Capacity: Practitioner: Supply Chain Management                      Address: PO Box 3542, Knysna, 6570                      Tel: 044 302 5639                      E-mail: <a href="mailto:siyamthanda.mcoso@sanparks.org">siyamthanda.mcoso@sanparks.org</a></p> <p>The language for communications is English</p>
<p>C 2.1 C3.11</p>	<p><b>1. Eligibility in respect of CIDB Registration</b></p> <p>Only those tenders who satisfy the following eligibility criteria and who provide the required evidence in their tender submission are eligible to submit and have their tenders evaluated:</p> <p>Tenderers who are registered with the CIDB, or are capable of being so registered prior to the evaluation of submission, are eligible to have their tenders evaluated:</p> <p>a) It is estimated that tenderers must have a CIDB contractor grading designation of <b>3GB</b> or Higher.</p> <p>b) <b>Joint Ventures</b> are eligible to submit tenders provided that:</p> <ol style="list-style-type: none"> <li>i. every member of the joint venture is registered with the CIDB;</li> <li>ii. the lead partner has a contractor grading designation in the <b>3GB</b> class of construction work; or not lower than one level below the required grading designation in the class of construction works under consideration and possess the required recognition status.</li> <li>iii. the combined contractor grading designation calculated in accordance with the Construction Industry Development Regulations is equal to or higher than a contractor grading designation determined in accordance with the sum tendered for a <b>3GB</b> class of construction work or a value determined in accordance with Regulation 25 (1B) of 25(7A) of the Construction Industry Development Regulations.</li> </ol> <p><b>2. Functionality Criteria Applicable</b></p> <p>The Functionality criteria and scoring are described below. A tender that fails to obtain the minimum qualification score for functionality is not an acceptable tender and shall be deemed non-responsive and subsequently rejected.</p> <ul style="list-style-type: none"> <li>• Tenderers are required to demonstrate their ability to undertake the work and provide proof of experience, personnel, plant and equipment and financial ability to undertake work of this nature</li> <li>• Tenderers are required to score a minimum of <b>17</b> points out of a possible <b>24</b> points (in order to proceed to the second stage)</li> <li>• Tender offers that fail to score the minimum number of points for the first stage shall be rejected</li> <li>• The onus rests with the tenderer to supply sufficient information to allow for the proper scoring, evaluation, and award of points</li> </ul> <p>The following functionality criteria apply:                      (a) General Building Construction Experience (Maximum 12 points)                      (b) Technical Expertise (Maximum 12 points)</p> <p>Tenderers are required to demonstrate their ability to undertake the work and provide proof of experience in General Building Projects (GB), specifically new building works.</p> <p>Where insufficient information is provided, zero points will be awarded for such particular criterion. The quality criteria and maximum score in respect of each of the criteria as follows:</p>

Contractor

Witness for Contractor

Employer

Witness for Employer



Clause number	Tender Data																					
	<table border="1" style="width: 100%; border-collapse: collapse;"> <thead> <tr> <th style="width: 50%;">Functionality criteria</th> <th style="width: 25%;">Sub-criteria</th> <th style="width: 25%;">Maximum number of points</th> </tr> </thead> <tbody> <tr> <td>Contracts of value exceeding R 1 million</td> <td>3 points per contract</td> <td style="text-align: center;"><b>12</b></td> </tr> <tr> <td colspan="2"><b>Maximum possible score for quality</b></td> <td style="text-align: center;"><b>12</b></td> </tr> </tbody> </table> <p>Tenderer to submit list of past and current projects for functionality information – information must clearly state project information, contractor to submit “Letter of Intent/ Award” for current projects, and “Completion Certificates” for completed projects. Project details shall include telephone contact details of either the client or the engineer for the project.</p> <p>b) Technical Expertise (Maximum 12 Points) Points will be awarded for Technical Expertise applicable to the key personnel and individual construction staff members within the three categories listed below and who must be available for the execution and completion of the work.</p> <table border="1" style="width: 100%; border-collapse: collapse;"> <thead> <tr> <th style="width: 50%;">Functionality criteria</th> <th style="width: 25%;">Sub-criteria</th> <th style="width: 25%;">Maximum number of points</th> </tr> </thead> <tbody> <tr> <td>Contracts Manage/ Site Foreman with a minimum of 5 years building construction experience.</td> <td>8 points</td> <td style="text-align: center;"><b>8</b></td> </tr> <tr> <td>Occupational Health &amp; Safety (OHS) Officer with a minimum of 5 years building construction experience</td> <td>4 points</td> <td style="text-align: center;"><b>4</b></td> </tr> <tr> <td colspan="2"><b>Maximum possible score for quality</b></td> <td style="text-align: center;"><b>12</b></td> </tr> </tbody> </table> <p><b>Curriculum Vitae’s (CV’s) of the Contracts Manager/ Site Foreman and OHS Officer that will be employed on this contract must be submitted with the tender document.</b> The various individuals must be in the permanent or on a fixed term contract employment agreement for the tenderer to be awarded points.</p> <p>Should the key personnel not be available at the time of appointment for any reasonable reason, the Contractor will submit to the Client and Engineer, his proposed change in key personnel which will have to be approved. The Client and Engineer may on their discretion reject personnel proposed by the Contractor at such time.</p> <p><b>3. Method to be used to calculate points for Price and Specific goals</b></p> <p>The following price and preference point system is applicable to this tender:</p> <ul style="list-style-type: none"> <li>The 80/20 system for requirements with a Rand value up to R 50 million (all applicable taxes included) will be applicable.</li> </ul> <p>Points for this bid shall be awarded as follows: (a) Price; and (b) Specific Goals</p> <p>The maximum points for this bid are allocated as follows: Price 80 Specific Goals: Preference Points 20 Total Points for Price and Specific Goals must not exceed 100</p> <p>The employer reserves the right to require of a bidder, either before a bid is adjudicated or at any time subsequently, to substantiate any claim in regard to preferences, in any manner required by the employer.</p>	Functionality criteria	Sub-criteria	Maximum number of points	Contracts of value exceeding R 1 million	3 points per contract	<b>12</b>	<b>Maximum possible score for quality</b>		<b>12</b>	Functionality criteria	Sub-criteria	Maximum number of points	Contracts Manage/ Site Foreman with a minimum of 5 years building construction experience.	8 points	<b>8</b>	Occupational Health & Safety (OHS) Officer with a minimum of 5 years building construction experience	4 points	<b>4</b>	<b>Maximum possible score for quality</b>		<b>12</b>
Functionality criteria	Sub-criteria	Maximum number of points																				
Contracts of value exceeding R 1 million	3 points per contract	<b>12</b>																				
<b>Maximum possible score for quality</b>		<b>12</b>																				
Functionality criteria	Sub-criteria	Maximum number of points																				
Contracts Manage/ Site Foreman with a minimum of 5 years building construction experience.	8 points	<b>8</b>																				
Occupational Health & Safety (OHS) Officer with a minimum of 5 years building construction experience	4 points	<b>4</b>																				
<b>Maximum possible score for quality</b>		<b>12</b>																				

Contractor

Witness for Contractor

Employer

Witness for Employer

Clause number	Tender Data																				
	<p><b>TENDER EVALUATION POINTS CALCULATION</b></p> <p>The total number of tender evaluation points (<math>T_{EV}</math>) will be calculated in accordance with the following formula:</p> $T_{EV} = N_{FO} + N_P$ <p>where;</p> <p><math>N_{FO}</math> is the number of tender evaluation points awarded for the financial offer made in accordance with;</p> <p><math>N_P</math> is the number of tender evaluation points awarded for specific goals.</p> <p><b>PREFERENCE POINTS CLAIM FORM IN TERMS OF THE PREFERENTIAL PROCUREMENT REGULATIONS 2022</b></p> <p><b>a) POINTS AWARDED FOR PRICE</b></p> <p><b>80/20 preference point system for acquisition of goods or services for Rand value up to R50 million (all applicable taxes included).</b></p> <p>The following formula will be used to calculate the points out of 80 for price in respect of a tender with a Rand value up R50 million, inclusive of all applicable taxes:</p> $P_s = 80 \left( 1 - \frac{P_t - P_{min}}{P_{min}} \right)$ <p>Where-</p> <p><math>P_s</math> = Points scored for price of tender under consideration;</p> <p><math>P_t</math> = Price of tender under consideration; and</p> <p><math>P_{min}</math> = Price of lowest acceptable tender.</p> <p><b>b) POINTS AWARDED FOR SPECIFIC GOALS</b></p> <p>SANParks has identified the following specific goals to advance the categories of persons as part of its procurement processes. Specific goals for the tender and points claimed are indicated per the table below and the <b>tenderer must complete SBD 6.1.</b></p> <table border="1" style="width: 100%; border-collapse: collapse;"> <thead> <tr> <th style="background-color: #cccccc;">The specific goals allocated points in terms of this Tender</th> <th style="background-color: #ff0000; color: white;">Number of points allocated (80/20 system)</th> <th style="background-color: #ffcc99;">Documentation to be submitted by tenderers to validate their claim</th> </tr> </thead> <tbody> <tr> <td colspan="3"><b>1) Percentage black ownership (Maximum of 8 points)</b></td> </tr> <tr> <td>Persons historically disadvantaged on the basis of race with 100% black ownership, <u>or</u></td> <td style="text-align: center;">8</td> <td rowspan="6" style="vertical-align: top;">Bidders to submit valid B-BBEE certificate or sworn affidavit DTIC or SANAS certificate clearly indicating the percentage Black ownership. For JV's, only SANAS certificates are acceptable.</td> </tr> <tr> <td>Persons historically disadvantaged on the basis of race with 75% - 99% black ownership, <u>or</u></td> <td style="text-align: center;">6</td> </tr> <tr> <td>Persons historically disadvantaged on the basis of race with 60% - 74% black ownership, <u>or</u></td> <td style="text-align: center;">4</td> </tr> <tr> <td>Persons historically disadvantaged on the basis of race with 51% - 59% black ownership, <u>or</u></td> <td style="text-align: center;">3</td> </tr> <tr> <td>Persons historically disadvantaged on the basis of race with 0 – 50% black ownership</td> <td style="text-align: center;">2</td> </tr> <tr> <td colspan="3"><b>2) Exempted Micro Enterprise or Qualifying Small Enterprises (Total of 8 points)</b></td> </tr> </tbody> </table>	The specific goals allocated points in terms of this Tender	Number of points allocated (80/20 system)	Documentation to be submitted by tenderers to validate their claim	<b>1) Percentage black ownership (Maximum of 8 points)</b>			Persons historically disadvantaged on the basis of race with 100% black ownership, <u>or</u>	8	Bidders to submit valid B-BBEE certificate or sworn affidavit DTIC or SANAS certificate clearly indicating the percentage Black ownership. For JV's, only SANAS certificates are acceptable.	Persons historically disadvantaged on the basis of race with 75% - 99% black ownership, <u>or</u>	6	Persons historically disadvantaged on the basis of race with 60% - 74% black ownership, <u>or</u>	4	Persons historically disadvantaged on the basis of race with 51% - 59% black ownership, <u>or</u>	3	Persons historically disadvantaged on the basis of race with 0 – 50% black ownership	2	<b>2) Exempted Micro Enterprise or Qualifying Small Enterprises (Total of 8 points)</b>		
The specific goals allocated points in terms of this Tender	Number of points allocated (80/20 system)	Documentation to be submitted by tenderers to validate their claim																			
<b>1) Percentage black ownership (Maximum of 8 points)</b>																					
Persons historically disadvantaged on the basis of race with 100% black ownership, <u>or</u>	8	Bidders to submit valid B-BBEE certificate or sworn affidavit DTIC or SANAS certificate clearly indicating the percentage Black ownership. For JV's, only SANAS certificates are acceptable.																			
Persons historically disadvantaged on the basis of race with 75% - 99% black ownership, <u>or</u>	6																				
Persons historically disadvantaged on the basis of race with 60% - 74% black ownership, <u>or</u>	4																				
Persons historically disadvantaged on the basis of race with 51% - 59% black ownership, <u>or</u>	3																				
Persons historically disadvantaged on the basis of race with 0 – 50% black ownership	2																				
<b>2) Exempted Micro Enterprise or Qualifying Small Enterprises (Total of 8 points)</b>																					

Contractor

Witness for Contractor

Employer

Witness for Employer

Clause number	Tender Data		
	Exempted Micro Enterprise (annual turn-over below R10 million), or Qualifying Small Enterprises (annual turn-over between R10 million & R50 million)	4	Bidders to submit valid B-BBEE certificate or sworn affidavit DTIC or SANAS certificate clearly indicating the percentage Black ownership. For JV's, only SANAS certificates are acceptable.
	<b>3) Locality (Maximum of 8 points.)</b>		
	Bidders that are located within <b>Knysna Local Municipality</b> or	8	To qualify, bidder must provide / include verifiable proof of business address in one of the criteria, older than 6 months:  <ul style="list-style-type: none"> <li>Rental/lease agreement in the name of the bidding company with proof of rental payment for the month prior to closing of the tender, OR</li> <li>Ownership of business premises - municipal account in the name of the bidding company to confirm business address.</li> </ul>
	Bidders that are located <u>outside</u> <b>Knysna Local Municipality</b> but <u>within</u> the <b>Eden District Municipality</b> or	4	
	Bidders that are located <u>outside</u> the <b>Eden District Municipality</b>	0	
	<b>TOTAL MAXIMUM POINTS CLAIMED BY THE SERVICE PROVIDER</b>	<b>20</b>	
<p>NB: <u>Bidders who are not located in the Eden District Municipality and who are not EME's or QSE's may still tender but will not claim points for specific goals. Failure to provide the afore-mentioned documentation, will result in an allocation of zero points for specific goals.</u></p> <p><b>Important Notes:</b></p> <ul style="list-style-type: none"> <li>A "zero" score will be applied if Tenderers does not qualify for any of the above mentioned "specific goals".</li> <li>The Tender will not be disqualified if any of the "specific goals" mentioned above are not met.</li> </ul> <p><b>The administrative requirements applicable to specific goals:</b> Tenderers <b>will not be required to submit the below document/s if not provided and/or completed in the original tender proposals.</b> Failure to comply with the criteria stated hereunder shall result in the tenderer not allocated points for specific goals.</p> <ol style="list-style-type: none"> <li>Submission of Preference Points Claim Form in terms of the Preferential Procurement regulations, 2022.</li> <li>A trust, consortium or joint venture (including unincorporated consortia or joint ventures) must submit a consolidated B-BBEE certificate issued by a SANAS accredited service provider.</li> </ol> <p><b>4. Eligibility in Respect of Risk to the Employer</b> Tender offers will be evaluated inclusive of a standard risk management assessment criterion in respect of tenders received for routine projects in the engineering and construction works environment.</p>			

Contractor

Witness for Contractor

Employer

Witness for Employer

Clause number	Tender Data
	<p>Tender offers will be evaluated by an Evaluation Committee based on the technical and commercial risk criteria listed hereunder. Each criterion carries the same weight/importance and will be evaluated individually based on reports presented to the Bid Evaluation Committee. A tender offer will be declared non-responsive and removed from any further evaluation if any one of the criteria is found to present an unacceptable risk to the Employer:</p> <p><b>Technical risks:</b>                      Criterion 1: Experience on comparable projects during the past 5 (five) years.                      Criterion 2: Contractual commitments and quality of performance on comparable projects during the past 5 years.                      Criterion 3: Suitably qualified and appropriately experienced human resources                      Criterion 4: Attendance of compulsory bid clarification meeting by a suitably qualified and experienced representative of the tenderer.</p> <p><b>Note:</b> Some of the above elements are measured in the functionality criteria in this tender. However, tenderers must complete the documentation to record information in the “Capacity of Tenderer” Forms.</p> <p><b>Commercial risks:</b> The financial viability assessment evaluates the risk over the life of the construction period as to whether the tenderer can deliver the works which are specified in the contract and/or be able to fulfil guarantees and warranties provided for the contract to complete the project successfully for the amount tendered. Aspects to be considered include, but are not limited to, the respective rates tendered, bank rating, financial capability and capacity and whether the tenderer has or has access to sufficient financial resources to deliver the works described in the tender document (including fulfilling any guarantees or warranty claims), whether the tenderer is not subject to any current or impending legal action (either formal proceedings or notification of legal action) which could impact on the financial standing of the tenderer or delivery of the works, financial report from auditors as proof of current liquidity and financial statements.</p>
C 2.7	<p>The arrangements detail for the compulsory clarification meeting are stated under Part T1.1: Tender Notice and Invitation to Tender.</p> <p>Tenderers must complete and sign the attendance register at the clarification meeting in the name of the tendering entity.</p>
C 2.12	No alternative tender offers will be considered
C 2.13.2	Electronic tender offers will not be accepted. Tenders may only be submitted on the tender documentation that is issued at the site clarification meeting and fully completed in handwritten legibly in non-erasable black ink and signed where required.
C2.13.2	The list of returnable documents identifies the documents a tenderer must complete when submitting a tender offer. The tenderer must submit his/her tender offer by completing the Returnable Documents, signing the “Offer” section in the “Form of Offer and Acceptance” and delivering the full tender document with all the completed returnable back to SANParks on or before the closing date and time.
C.2.13.2	The tenderer will be required to submit a fully priced Bills of Quantities together with this tender.
C 2.13.3	Parts of each tender offer communicated on paper shall be submitted as an original, plus 0 (nil) copies.
C 2.13.5	<p>The employer’s details and address for delivery of tender offers and identification details that are to be shown on each tender offer package are:</p> <p><b>Location of tender box: Tender Box, Reception, Ebb &amp; Flow Rest Camp, Wilderness section of the Garden Route National Park</b></p> <p><b>Physical address: Wilderness section of the Garden Route National Park, Dumbleton Crescent, Wilderness, Western Cape Province</b></p>

Contractor

Witness for Contractor

Employer

Witness for Employer

Clause number	Tender Data				
	<b>Identification details: GNP-110-25: APPOINTMENT OF A SERVICE PROVIDER FOR THE RESTORATION OF MILLWOOD COTTAGE AT THE GARDEN ROUTE NATIONAL PARK</b>				
C 2.15.1	The closing time for submission of tender offers is as stated in the Tender Notice and Invitation to Tender.				
C 2.16	The tender offer validity period is 12 weeks (84 Calendar days).				
C2.16.3	Omit the wording of the last sentence for those projects that are subject to CPAP (Contract Price Adjustment Provision).				
C 2.19	Access shall be provided for inspections, tests and analysis as may be required by the Employer.				
C 3.4.1	The time and location for opening of the tender offers are: <table border="1" style="margin-left: 20px;"> <tr> <td>Date and Time:</td> <td><b>22 April 2026 11:00</b></td> </tr> <tr> <td>Place:</td> <td><b>Tender Box, Reception, Ebb &amp; Flow Rest Camp, Wilderness section of the Garden Route National Park</b></td> </tr> </table>	Date and Time:	<b>22 April 2026 11:00</b>	Place:	<b>Tender Box, Reception, Ebb &amp; Flow Rest Camp, Wilderness section of the Garden Route National Park</b>
Date and Time:	<b>22 April 2026 11:00</b>				
Place:	<b>Tender Box, Reception, Ebb &amp; Flow Rest Camp, Wilderness section of the Garden Route National Park</b>				
C3.8	The words “responsive tender” and “acceptable tender” shall be construed to have the same meaning.				
C3.9.3	Omit the wording and replace with the following: “Notify the tenderer of all errors, omissions and/or rate imbalances that are identified in the tender offer and request the tenderer to, within a stipulated time, accept the total of prices as corrected in accordance with C.3.9.4.				
C3.9.4	Omit the wording of the first sentence and replace with the following: “In cases where tender offers contain errors, omissions and/or rate imbalances, these are to be corrected as follows:”				
C3.9.4	Add sub paragraph c) to C.3.9.4 as follows: c) If the tenderer does not accept the corrected tender offer or cannot reach consensus with the Employer on the corrected tender offer, the tender is to be classified as not acceptable/non-responsive and removed from further contention.				
C 3.11.1	The procedure for the evaluation of responsive tenders is: Financial Offer and Preference				
C 3.13	Add the following sub-paragraphs h) and i) as follows: <ul style="list-style-type: none"> <li>h) the tenderer or any of its directors is not listed on the Register of Tender Defaulters in terms of the Prevention and Combating of Corrupt Activities Act of 2004 as a person prohibited from doing business with the public sector;</li> <li>i) the tenderer has not: <ul style="list-style-type: none"> <li>i) abused the employer’s supply chain management system;</li> <li>ii) committed fraud or any other improper conduct in relation to such system; or</li> <li>iii) failed to perform on any previous contract and has been given a written notice to this effect;</li> </ul> </li> </ul>				
C 3.17	The number of paper copies of the signed contract to be provided by the Employer is one.				

Contractor

Witness for Contractor

Employer

Witness for Employer

## Annexure C

### Standard Conditions of Tender

(As per Construction Industry Development Board, Government Gazette No 42622, 8 August 2019)

#### C.1 General

##### C.1.1 Actions

C.1.1.1 The employer and each tenderer submitting a tender offer shall comply with these conditions of tender. In their dealings with each other, they shall discharge their duties and obligations as set out in C.2 and C.3, timeously and with integrity, and behave equitably, honestly and transparently, comply with all legal obligations and not engage in anticompetitive practices.

C.1.1.2 The employer and the tenderer and all their agents and employees involved in the tender process shall avoid conflicts of interest and where a conflict of interest is perceived or known, declare any such conflict of interest, indicating the nature of such conflict. Tenderers shall declare any potential conflict of interest in their tender submissions. Employees, agents and advisors of the employer shall declare any conflict of interest to whoever is responsible for overseeing the procurement process at the start of any deliberations relating to the procurement process or as soon as they become aware of such conflict and abstain from any decisions where such conflict exists or recuse themselves from the procurement process, as appropriate.

*Note:* 1) A conflict of interest may arise due to a conflict of roles which might provide an incentive for improper acts in some circumstances. A conflict of interest can create an appearance of impropriety that can undermine confidence in the ability of that person to act properly in his or her position even if no improper acts result.

2) Conflicts of interest in respect of those engaged in the procurement process include direct, indirect or family interests in the tender or outcome of the procurement process and any personal bias, inclination, obligation, allegiance or loyalty which would in any way affect any decisions taken.

C.1.1.3 The employer shall not seek and a tenderer shall not submit a tender without having a firm intention and the capacity to proceed with the contract.

##### C.1.2 Tender Documents

The documents issued by the employer for the purpose of a tender offer are listed in the tender data.

##### C.1.3 Interpretation

C.1.3.1 The tender data and additional requirements contained in the tender schedules that are included in the returnable documents are deemed to be part of these conditions of tender.

C.1.3.2 These conditions of tender, the tender data and tender schedules which are required for tender evaluation purposes, shall form part of any contract arising from the invitation to tender.

C.1.3.3 For the purposes of these conditions of tender, the following definitions apply:

- a) conflict of interest means any situation in which:
  - i) someone in a position of trust has competing professional or personal interests which make it difficult to fulfil his or her duties impartially;
  - ii) an individual or tenderer is in a position to exploit a professional or official capacity in some way for their personal or corporate benefit; or
  - iii) incompatibility or contradictory interests exist between an employee and the tenderer who employs that employee.
- b) comparative offer means the price after the factors of a non-firm price and all unconditional discounts it can be utilised to have been taken into consideration;
- c) corrupt practice means the offering, giving, receiving or soliciting of anything of value to influence the action of the employer or his staff or agents in the tender process;

---

Contractor

Witness for  
Contractor

Employer

Witness for  
Employer

- d) fraudulent practice means the misrepresentation of the facts in order to influence the tender process or the award of a contract arising from a tender offer to the detriment of the employer, including collusive practices intended to establish prices at artificial levels;

**C.1.4 Communication and employer's agent**

Each communication between the employer and a tenderer shall be to or from the employer's agent only, and in a form that can be readily read, copied and recorded. Communications shall be in the English language. The employer shall not take any responsibility for non-receipt of communications from or by a tenderer. The name and contact details of the employer's agent are stated in the tender data.

**C.1.5 Cancellation and Re-Invitation of Tenders**

C.1.5.1 An employer may, prior to the award of the tender, cancel a tender if-

- a) due to changed circumstances, there is no longer a need for the engineering and construction works specified in the invitation;
- b) funds are no longer available to cover the total envisaged expenditure; or
- c) no acceptable tenders are received.
- d) there is a material irregularity in the tender process.

C.1.5.2 The decision to cancel a tender invitation must be published in the same manner in which the original tender invitation was advertised

C.1.5.3 An employer may only with the prior approval of the relevant treasury cancel a tender invitation for the second time.

**C.1.6 Procurement procedures**

C.1.6.1 General

Unless otherwise stated in the tender data, a contract will, subject to C.3.13, be concluded with the tenderer who in terms of C.3.11 is the highest ranked or the tenderer scoring the highest number of tender evaluation points, as relevant, based on the tender submissions that are received at the closing time for tenders.

C.1.6.2 Competitive negotiation procedure

C.1.6.2.1 Where the tender data require that the competitive negotiation procedure is to be followed, tenderers shall submit tender offers in response to the proposed contract in the first round of submissions. Notwithstanding the requirements of C.3.4, the employer shall announce only the names of the tenderers who make a submission. The requirements of C.8 relating to the material deviations or qualifications which affect the competitive position of tenderers shall not apply.

C.1.6.2.2 All responsive tenderers or at least a minimum of not less than three responsive tenderers that are highest ranked in terms of the evaluation criteria stated in the tender data shall be invited to enter into competitive negotiations based on the principle of equal treatment, keeping confidential the proposed solutions and associated information.

Notwithstanding the provisions of C.2.17, the employer may request that tenders be clarified, specified and fine-tuned in order to improve a tenderer's competitive position provided that such clarification, specification, fine-tuning or additional information does not alter any fundamental aspects of the offers or impose substantial new requirements which restrict or distort competition or have a discriminatory effect.

C.1.6.2.3 At the conclusion of each round of negotiations, tenderers shall be invited by the employer to revise their tender offer based on the same evaluation criteria, with or without adjusted weightings. Tenderers shall be advised when they are to submit their best and final offer.

C.1.6.2.4 The contract shall be awarded in accordance with the provisions of C.3.11 and C.3.13 after tenderers have been requested to submit their best and final offer.

C.1.6.3 Proposal procedure using the two stage-system

C.1.6.3.1 Option 1

Tenderers shall in the first stage submit technical proposals and, if required, cost parameters around which a contract may be negotiated. The employer shall evaluate each responsive submission in terms of the method of evaluation stated in the

---

**Contractor**

**Witness for Contractor**

**Employer**

**Witness for Employer**

tender data, and in the second stage negotiate a contract with the tenderer scoring the highest number of evaluation points and award the contract in terms of these conditions of tender.

**C.1.6.3.2 Option 2**

C.1.6.3.2.1 Tenderers shall submit in the first stage only technical proposals. The employer shall invite all responsive tenderers to submit tender offers in the second stage, following the issuing of procurement documents.

C.1.6.3.2.2 The employer shall evaluate tenders received during the second stage in terms of the method of evaluation stated in the tender data and award the contract in terms of these conditions of tender.

**C.2 Tenderer's obligations**

**C.2.1 Eligibility**

C.2.1.1 Submit a tender offer only if the tenderer satisfies the criteria stated in the tender data and the tenderer, or any of his principals, is not under any restriction to do business with employer.

C.2.1.2 Notify the employer of any proposed material change in the capabilities or formation of the tendering entity (or both) or any other criteria which formed part of the qualifying requirements used by the employer as the basis in a prior process to invite the tenderer to submit a tender offer and obtain the employer's written approval to do so prior to the closing time for tenders.

**C.2.2 Cost of tendering**

C.2.2.1 Accept that, unless otherwise stated in the tender data, the employer will not compensate the tenderer for any costs incurred in the preparation and submission of a tender offer, including the costs of any testing necessary to demonstrate that aspects of the offer comply with requirements.

C.2.2.2 The cost of the tender documents charged by the employer shall be limited to the actual cost incurred by the employer for printing the documents. Employers must attempt to make available the tender documents on its website so as not to incur any costs pertaining to the printing of the tender documents.

**C.2.3 Check documents**

Check the tender documents on receipt for completeness and notify the employer of any discrepancy or omission.

**C.2.4 Confidentiality and copyright of documents**

Treat as confidential all matters arising in connection with the tender. Use and copy the documents issued by the employer only for the purpose of preparing and submitting a tender offer in response to the invitation.

**C.2.5 Reference documents**

Obtain, as necessary for submitting a tender offer, copies of the latest versions of standards, specifications, conditions of contract and other publications, which are not attached but which are incorporated into the tender documents by reference.

**C.2.6 Acknowledge addenda**

Acknowledge receipt of addenda to the tender documents, which the employer may issue, and if necessary, apply for an extension to the closing time stated in the tender data, in order to take the addenda into account.

**C.2.7 Clarification meeting**

Attend, where required, a clarification meeting at which tenderers may familiarize themselves with aspects of the proposed work, services or supply and raise questions. Details of the meeting(s) are stated in the tender data.

**C.2.8 Seek clarification**

Request clarification of the tender documents, if necessary, by notifying the employer at least five (5) working days before the closing time stated in the tender data.

**C.2.9 Insurance**

Be aware that the extent of insurance to be provided by the employer (if any) might not be for the full cover required in terms of the conditions of contract identified in the contract data. The tenderer is advised to seek qualified advice regarding insurance.

---

**Contractor**

**Witness for  
Contractor**

**Employer**

**Witness for  
Employer**

**C.2.10 Pricing the tender offer**

C.2.10.1 Include in the rates, prices, and the tendered total of the prices (if any) all duties, taxes except Value Added Tax (VAT), and other levies payable by the successful tenderer, such duties, taxes and levies being those applicable fourteen (14) days before the closing time stated in the tender data.

C.2.10.2 Show VAT payable by the employer separately as an addition to the tendered total of the prices.

C.2.10.3 Provide rates and prices that are fixed for the duration of the contract and not subject to adjustment except as provided for in the conditions of contract identified in the contract data.

C.2.10.4 State the rates and prices in Rand unless instructed otherwise in the tender data. The conditions of contract identified in the contract data may provide for part payment in other currencies.

**C.2.11 Alterations to documents**

Do not make any alterations or additions to the tender documents, except to comply with instructions issued by the employer, or necessary to correct errors made by the tenderer. All signatories to the tender offer shall initial all such alterations.

**C.2.12 Alternative tender offers**

C.2.12.1 Unless otherwise stated in the tender data, submit alternative tender offers only if a main tender offer, strictly in accordance with all the requirements of the tender documents, is also submitted as well as a schedule that compares the requirements of the tender documents with the alternative requirements that are proposed.

C.2.12.2 Accept that an alternative tender offer must be based only on the criteria stated in the tender data or criteria otherwise acceptable to the employer.

C.2.12.3 An alternative tender offer must only be considered if the main tender offer is the winning tender.

**C.2.13 Submitting a tender offer**

C.2.13.1 Submit one tender offer only, either as a single tendering entity or as a member in a joint venture to provide the whole of the works identified in the contract data and described in the scope of works, unless stated otherwise in the tender data.

C.2.13.2 Return all returnable documents to the employer after completing them in their entirety, either electronically (if they were issued in electronic format) or by writing legibly in non-erasable ink.

C.2.13.3 Submit the parts of the tender offer communicated on paper as an original plus the number of copies stated in the tender data, with an English translation of any documentation in a language other than English, and the parts communicated electronically in the same format as they were issued by the employer.

C.2.13.4 Sign the original and all copies of the tender offer where required in terms of the tender data. The employer will hold all authorised signatories liable on behalf of the tenderer. Signatories for tenderers proposing to contract as joint ventures shall state which of the signatories is the lead partner whom the employer shall hold liable for the purpose of the tender offer.

C.2.13.5 Seal the original and each copy of the tender offer as separate packages marking the packages as "ORIGINAL" and "COPY". Each package shall state on the outside the employer's address and identification details stated in the tender data, as well as the tenderer's name and contact address.

C.2.13.6 Where a two-envelope system is required in terms of the tender data, place and seal the returnable documents listed in the tender data in an envelope marked "financial proposal" and place the remaining returnable documents in an envelope marked "technical proposal". Each envelope shall state on the outside the employer's address and identification details stated in the tender data, as well as the tenderer's name and contact address.

C.2.13.7 Seal the original tender offer and copy packages together in an outer package that states on the outside only the employer's address and identification details as stated in the tender data.

C.2.13.8 Accept that the employer will not assume any responsibility for the misplacement or premature opening of the tender offer if the outer package is not sealed and marked as stated.

C.2.13.9 Accept that tender offers submitted by facsimile or e-mail will be rejected by the employer, unless stated otherwise in the tender data.

---

**Contractor**

**Witness for  
Contractor**

**Employer**

**Witness for  
Employer**

**C.2.14 Information and data to be completed in all respects**

Accept that tender offers, which do not provide all the data or information requested completely and in the form required, may be regarded by the employer as non-responsive.

**C.2.15 Closing time**

C.2.15.1 Ensure that the employer receives the tender offer at the address specified in the tender data not later than the closing time stated in the tender data. Accept that proof of posting shall not be accepted as proof of delivery.

C.2.15.2 Accept that, if the employer extends the closing time stated in the tender data for any reason, the requirements of these conditions of tender apply equally to the extended deadline.

**C.2.16 Tender offer validity**

C.2.16.1 Hold the tender offer(s) valid for acceptance by the employer at any time during the validity period stated in the tender data after the closing time stated in the tender data.

C.2.16.2 If requested by the employer, consider extending the validity period stated in the tender data for an agreed additional period with or without any conditions attached to such extension.

C.2.16.3 Accept that a tender submission that has been submitted to the employer may only be withdrawn or substituted by giving the employer’s agent written notice before the closing time for tenders that a tender is to be withdrawn or substituted. If the validity period stated in C.2.16 lapses before the employer evaluating tender, the contractor reserves the right to review the price based on Consumer Price Index (CPI).

C.2.16.4 Where a tender submission is to be substituted, a tenderer must submit a substitute tender in accordance with the requirements of C.2.13 with the packages clearly marked as “SUBSTITUTE”.

**C.2.17 Clarification of tender offer after submission**

Provide clarification of a tender offer in response to a request to do so from the employer during the evaluation of tender offers. This may include providing a breakdown of rates or prices and correction of arithmetical errors by the adjustment of certain rates or item prices (or both). No change in the competitive position of tenderers or substance of the tender offer is sought, offered, or permitted.

**C.2.18 Provide other material**

C.2.18.1 Provide, on request by the employer, any other material that has a bearing on the tender offer, the tenderer’s commercial position (including notarized joint venture agreements), preferencing arrangements, or samples of materials, considered necessary by the employer for the purpose of a full and fair risk assessment.

Should the tenderer not provide the material, or a satisfactory reason as to why it cannot be provided, by the time for submission stated in the employer’s request, the employer may regard the tender offer as non-responsive.

C.2.18.2 Dispose of samples of materials provided for evaluation by the employer, where required.

**2.19 Inspections, tests and analysis**

Provide access during working hours to premises for inspections, tests and analysis as provided for in the tender data.

**C.2.20 Submit securities, bonds and policies**

If requested, submit for the employer’s acceptance before formation of the contract, all securities, bonds, guarantees, policies and certificates of insurance required in terms of the conditions of contract identified in the contract data.

**C.2.21 Check final draft**

Check the final draft of the contract provided by the employer within the time available for the employer to issue the contract.

**C.2.22 Return of other tender documents**

If so instructed by the employer, return all retained tender documents within twenty-eight (28) days after the expiry of the validity period stated in the tender data.

### C.2.23 Certificates

Include in the tender submission or provide the employer with any certificates as stated in the tender data.

### C.3 The employer's undertakings

#### C.3.1 Respond to requests from the tenderer

C.3.1.1 Unless otherwise stated in the tender Data, respond to a request for clarification received up to five (5) working days before the tender closing time stated in the Tender Data and notify all tenderers who collected tender documents.

C.3.1.2 Consider any request to make a material change in the capabilities or formation of the tendering entity (or both) or any other criteria which formed part of the qualifying requirements used to prequalify a tenderer to submit a tender offer in terms of a previous procurement process and deny any such request if as a consequence:

- a) an individual firm, or a joint venture as a whole, or any individual member of the joint venture fails to meet any of the collective or individual qualifying requirements.
- b) the new partners to a joint venture were not prequalified in the first instance, either as individual firms or as another joint venture; or
- c) in the opinion of the Employer, acceptance of the material change would compromise the outcome of the prequalification process.

#### C.3.2 Issue Addenda

If necessary, issue addenda that may amend or amplify the tender documents to each tenderer during the period from the date that tender documents are available until three (3) working days before the tender closing time stated in the Tender Data. If, as a result a tenderer applies for an extension to the closing time stated in the Tender Data, the Employer may grant such extension and, shall then notify all tenderers who collected tender documents.

#### C.3.3 Return late tender offers

Return tender offers received after the closing time stated in the Tender Data, unopened, (unless it is necessary to open a tender submission to obtain a forwarding address), to the tenderer concerned.

#### C.3.4 Opening of tender submissions

C.3.4.1 Unless the two-envelope system is to be followed, open valid tender submissions in the presence of tenderers' agents who choose to attend at the time and place stated in the tender data. Tender submissions for which acceptable reasons for withdrawal have been submitted will not be opened.

C.3.4.2 Announce at the meeting held immediately after the opening of tender submissions, at a venue indicated in the tender data, the name of each tenderer whose tender offer is opened and, where applicable, the total of his prices, number of points claimed for its BBBEE status level and time for completion for the main tender offer only.

C.3.4.3 Make available the record outlined in C.3.4.2 to all interested persons upon request.

#### C.3.5 Two-envelope system

C.3.5.1 Where stated in the tender data that a two-envelope system is to be followed, open only the technical proposal of valid tenders in the presence of tenderers' agents who choose to attend at the time and place stated in the tender data and announce the name of each tenderer whose technical proposal is opened.

C.3.5.2 Evaluate functionality of the technical proposals offered by tenderers, then advise tenderers who remain in contention for the award of the contract of the time and place when the financial proposals will be opened. Open only the financial proposals of tenderers, who score in the functionality evaluation more than the minimum number of points for functionality stated in the tender data, and announce the score obtained for the technical proposals and the total price and any points claimed on BBBEE status level. Return unopened financial proposals to tenderers whose technical proposals failed to achieve the minimum number of points for functionality.

#### C.3.6 non-disclosure

Not disclose to tenderers, or to any other person not officially concerned with such processes, information relating to the evaluation and comparison of tender offers, the final evaluation price and recommendations for the award of a contract, until after the award of the contract to the successful tenderer.

---

Contractor

Witness for  
Contractor

Employer

Witness for  
Employer

**C.3.7 Grounds for rejection and disqualification**

Determine whether there has been any effort by a tenderer to influence the processing of tender offers and instantly disqualify a tenderer (and his tender offer) if it is established that he engaged in corrupt or fraudulent practices.

**C.3.8 Test for responsiveness**

C.3.8.1 Determine, after opening and before detailed evaluation, whether each tender offer properly received:

- a) complies with the requirements of these Conditions of Tender,
- b) has been properly and fully completed and signed, and
- c) is responsive to the other requirements of the tender documents.

C.3.8.2 A responsive tender is one that conforms to all the terms, conditions, and specifications of the tender documents without material deviation or qualification. A material deviation or qualification is one which, in the Employer’s opinion, would:

- a) detrimentally affect the scope, quality, or performance of the works, services or supply identified in the Scope of Work,
- b) significantly change the Employer’s or the tenderer’s risks and responsibilities under the contract, or
- c) affect the competitive position of other tenderers presenting responsive tenders, if it were to be rectified.

Reject a non-responsive tender offer, and not allow it to be subsequently made responsive by correction or withdrawal of the non-conforming deviation or reservation.

**C.3.9 Arithmetical errors, omissions and discrepancies**

C.3.9.1 Check responsive tenders for discrepancies between amounts in words and amounts in figures. Where there is a discrepancy between the amounts in figures and the amount in words, the amount in words shall govern.

C.3.9.2 Check the highest ranked tender or tenderer with the highest number of tender evaluation points after the evaluation of tender offers in accordance with C.3.11 for:

- a) the gross misplacement of the decimal point in any unit rate;
- b) omissions made in completing the pricing schedule or bills of quantities; or
- c) arithmetic errors in:
  - i) line item totals resulting from the product of a unit rate and a quantity in bills of quantities or schedules of prices; or
  - ii) the summation of the prices.

C.3.9.3 Notify the tenderer of all errors or omissions that are identified in the tender offer and either confirm the tender offer as tendered or accept the corrected total of prices.

C.3.9.4 Where the tenderer elects to confirm the tender offer as tendered, correct the errors as follows:

- a) If bills of quantities or pricing schedules apply and there is an error in the line item total resulting from the product of the unit rate and the quantity, the line item total shall govern and the rate shall be corrected. Where there is an obviously gross misplacement of the decimal point in the unit rate, the line item total as quoted shall govern, and the unit rate shall be corrected.
- b) Where there is an error in the total of the prices either as a result of other corrections required by this checking process or in the tenderer’s addition of prices, the total of the prices shall govern and the tenderer will be asked to revise selected item prices (and their rates if bills of quantities apply) to achieve the tendered total of the prices.

**C.3.10 Clarification of a tender offer**

Obtain clarification from a tenderer on any matter that could give rise to ambiguity in a contract arising from the tender offer.

### C.3.11 Evaluation of tender offers

The Standard Conditions of Tender standardize the procurement processes, methods and procedures from the time that tenders are invited to the time that a contract is awarded. They are generic in nature and are made project specific through choices that are made in developing the Tender Data associated with a specific project.

Conditions of tender are by definition the document that establishes a tenderer's obligations in submitting a tender and the employer's undertakings in soliciting and evaluating tender offers. Such conditions establish the rules from the time a tender is advertised to the time that a contract is awarded and require employers to conduct the process of offer and acceptance in terms of a set of standard procedures.

<b>The CIDB Standard Conditions of Tender are based on a procurement system that satisfies the following system requirements:</b>	
<b>Requirement</b>	<b>Qualitative interpretation of goal</b>
<b>Fair</b>	The process of offer and acceptance is conducted impartially without bias, providing simultaneous and timely access to participating parties to the same information.
<b>Equitable</b>	Terms and conditions for performing the work do not unfairly prejudice the interests of the parties.
<b>Transparent</b>	The only grounds for not awarding a contract to a tenderer who satisfies all requirements are restrictions from doing business with the employer, lack of capability or capacity, legal impediments and conflicts of interest.
<b>Competitive</b>	The system provides for appropriate levels of competition to ensure cost effective and best value outcomes.
<b>Cost effective</b>	The processes, procedures and methods are standardized with sufficient flexibility to attain best value outcomes in respect of quality, timing and price, and least resources to effectively manage and control procurement processes.

**The activities associated with evaluating tender offers are as follows:**

- a) Open and record tender offers received
- b) Determine whether or not tender offers are complete
- c) Determine whether or not tender offers are responsive
- d) Evaluate tender offers
- e) Determine if there are any grounds for disqualification
- f) Determine acceptability of preferred tenderer
- g) Prepare a tender evaluation report
- h) Confirm the recommendation contained in the tender evaluation report

#### C.3.11.1 General

The employer must appoint an evaluation panel of not less than three persons conversant with the proposed scope of works to evaluate each responsive tender offer using the tender evaluation methods and associated evaluation criteria and weightings that are specified in the tender data.

### C.3.12 Insurance provided by the employer

If requested by the proposed successful tenderer, submit for the tenderer's information the policies and / or certificates of insurance which the conditions of contract identified in the contract data, require the employer to provide.

### C.3.13 Acceptance of tender offer

Accept the tender offer; if in the opinion of the employer, it does not present any risk and only if the tenderer:

- a) is not under restrictions, or has principals who are under restrictions,
- b) preventing participating in the employer's procurement;
- c) can, as necessary and in relation to the proposed contract, demonstrate that he or she possesses the professional and technical qualifications, professional and technical competence, financial resources, equipment and other physical facilities, managerial capability, reliability, experience and reputation, expertise and the personnel, to perform the contract;
- d) has the legal capacity to enter into the contract;
- e) is not; insolvent, in receivership, under Business Rescue as provided for in chapter 6 of the Companies Act No. 2008, bankrupt or being wound up, has his/her affairs administered by a court or a judicial officer, has suspended

Contractor

Witness for  
Contractor

Employer

Witness for  
Employer

his/her business activities or is subject to legal proceedings in respect of any of the foregoing;

- f) complies with the legal requirements, if any, stated in the tender data; and
- g) is able, in the opinion of the employer, to perform the contract free of conflicts of interest.

**C.3.14 Prepare contract documents**

C.3.14.1 If necessary, revise documents that shall form part of the contract and that were issued by the employer as part of the tender documents to take account of:

- a) addenda issued during the tender period,
- b) inclusion of some of the returnable documents and
- c) other revisions agreed between the employer and the successful tenderer

**C.3.15 Complete adjudicator's contract**

Unless alternative arrangements have been agreed or otherwise provided for in the contract, arrange for both parties to complete formalities for appointing the selected adjudicator at the same time as the main contract is signed.

**C.3.16 Registration of the award**

An employer must, within twenty-one (21) working days from the date on which a contractor's offer to perform a construction works contract is accepted in writing by the employer, register and publish the award on the CIDB Register of Projects.

**C.3.17 Provide copies of the contracts**

Provide to the successful tenderer the number of copies stated in the Tender Data of the signed copy of the contract as soon as possible after completion and signing of the form of offer and acceptance.

**C.3.18 Provide written reasons for actions taken**

Provide upon request written reasons to tenderers for any action that is taken in applying these conditions of tender but withhold information which is not in the public interest to be divulged, which is considered to prejudice the legitimate commercial interests of tenderers or might prejudice fair competition between tenderers.

---

**Contractor**

**Witness for  
Contractor**

**Employer**

**Witness for  
Employer**

---

## Part T2: Returnable Schedules

---

---

Contractor

Witness for  
Contractor

Page 28 of 188

Employer

Witness for  
Employer

## T2.1: List of Returnable Documents

**The complete tender document as received from the employer, together with all additional documentation as requested, must be submitted. No documentation must be removed from the tender document.**

The tenderer must complete the following returnable documents:

- 1 Returnable Schedules required for tender completeness and evaluation purposes and will be included in the Contract**
  - SBD 1 – Invitation to Bid (Compulsory)
  - Resolution of Board of Directors
  - Resolution of Boards of Directors/Members/Sole Proprietor/Partners of Partnership (i.e. of each legal person to comprise the Joint Venture Partnership) (where applicable)
  - Special Resolution of Joint Venture Partners (where applicable)
  - Compulsory Enterprise Questionnaire
  - Record of Addenda to tender documents
  - Proposed Amendments and Qualifications
  - Capacity of Tenderer (Work Capacity, Qualifications of Proposed Site Supervision, Particulars of previous and current commitments)
  - Tender Briefing Meeting Certificate (Compulsory)
  - Acknowledgement of Health & Safety Specifications
  - Acknowledgment of Environmental Management Plan
  - SBD 4 Bidders Disclosure
  - SBD 6.1 Preference Points Claim Form in terms of the Preferential Procurement regulations, 2022
  - Standard Bidding Documents declaration
  - Schedule of Proposed Sub-Contractors (where applicable)
- 2 Other documents required only for tender evaluation purposes**
  - A valid Tax verification pin as issued by the South African Revenue Services
  - An original and valid B-BBEE sworn affidavit, DTIC or SANAS certificate, or certified copy thereof. [For JV's, only SANAS certificates are acceptable] if points are claimed.
  - Valid Letter of Good Standing in Building or Civil Field issued by Department of Labour or FEM
  - Company Registration Form – certified copy
  - Proof of valid CIDB Registration in the correct CIDB grading
  - Documentation for Functionality evaluation as specified.
- 3 Other documents that will be incorporated into the contract**
  - Health & Safety Specifications for the Project (Including Baseline Risk Assessment)
  - Code of Conduct for Working in a National Park
  - Environmental Management Plan for General Construction Activities
- 4 C1.1 Offer and Acceptance (the offer portion of C1.1) (Compulsory)**
- 5 C1.2 Contract Data (Part 2)**
- 6 C2.2 Bills of Quantities (As per tender document, completed in handwritten in black ink) (Compulsory)**

Contractor

Witness for  
Contractor

Employer

Witness for  
Employer

## T2.2 Returnable Schedules

This returnable schedule needs to be completed if the tenderer is a company or other legal person.

### T2.2.1 Resolution of Board of Directors / Members / Partners

**RESOLUTION** of a meeting of the Board of \*Directors / Members / Partners of:

\_\_\_\_\_

\_\_\_\_\_

*(legally correct full name and registration number, if applicable, of the Enterprise)*

Held at \_\_\_\_\_ *(place)*

On \_\_\_\_\_ *(date)*

**RESOLVED that:**

- The Enterprise submits a Tender to the South African National Parks in respect of the following project:

\_\_\_\_\_

\_\_\_\_\_

*(project description as per Tender Document)*

Tender Number: \_\_\_\_\_ *(Tender Number as per Tender Document)*

- \*Mr/Mrs/Ms: \_\_\_\_\_

in \*his/her Capacity as : \_\_\_\_\_ *(Position in the Enterprise)*

and who will sign as follows : \_\_\_\_\_

be, and is hereby, authorised to sign the Tender, and any and all other documents and/or correspondence in connection with and relating to the Tender, as well as to sign any Contract, and any and all documentation, resulting from the award of the Tender to the Enterprise mentioned above.

	Name	Capacity	Signature
1			
2			
3			
4			
5			
6			

**Note:**

- \* Delete which is not applicable
- NB.** This resolution must be signed by all the Directors / Members / Partners of the Tendering Enterprise
- Should the number of Directors / Members/Partners exceed the space available above, additional names and signatures must be supplied on a separate page

**ENTERPRISE STAMP**

Contractor

Witness for Contractor

Employer

Witness for Employer

**This returnable schedule needs to be completed if the tenderer is a joint venture.** This form must be completed by each partner of the joint venture. The name of the principal partner must be stated under Point 2.

### T.2.2.2 Resolution of Board of Directors / Members / Sole Proprietor/ Partners of Partnership (i.e. of each legal person to comprise the Joint Venture Partnership)

RESOLUTION of a meeting of the Board of \*Directors / Members / Sole Proprietor/ Partners of:

\_\_\_\_\_

\_\_\_\_\_  
*(Legally correct full name and registration number, if applicable, of the Enterprise)*

Held at \_\_\_\_\_ *(place)*

On \_\_\_\_\_ *(date)*

**RESOLVED that:**

3. The Enterprise submits a Tender, in Joint Venture with the following Enterprises:

\_\_\_\_\_

\_\_\_\_\_  
*(List all the legally correct full names and registration numbers, if applicable, of the Enterprises forming the Joint Venture)*

to the South African National Parks in respect of the following project:

\_\_\_\_\_

\_\_\_\_\_  
*(Project description as per Tender Document)*

Tender Number: \_\_\_\_\_ *(Tender Number as per Tender Document)*

4. The Principal Partner of the Joint Venture will be

\_\_\_\_\_

\_\_\_\_\_  
*(Legally correct full name and registration number, if applicable, of the Principal Partner of Joint Venture)*

5. \*Mr/Mrs/Ms: \_\_\_\_\_

in \*his/her Capacity as: \_\_\_\_\_ *(Position in the Enterprise)*

and who will sign as follows: \_\_\_\_\_

be, and is hereby, authorised to sign a joint venture agreement with the parties listed under item 1 above, and any and all other documents and/or correspondence in connection with and relating to the joint venture, in respect of the project described under item 1 above.

6. The Enterprise accepts joint and several liability with the parties listed under item 1 above for the due fulfilment of the obligations of the joint venture deriving from, and in any way connected with, the Contract to be entered into with the South African National Parks in respect of the project described under item 1 above.

7. The Enterprise chooses as its *domicilium citandi et executandi* for all purposes arising from this joint venture agreement and the Contract with the South African National Parks in respect of the project under item 1 above:

Physical address: \_\_\_\_\_

\_\_\_\_\_

\_\_\_\_\_

\_\_\_\_\_ *(code)*

\_\_\_\_\_

**Contractor**

\_\_\_\_\_

**Witness for Contractor**

\_\_\_\_\_

**Employer**

\_\_\_\_\_

**Witness for Employer**

Postal Address: \_\_\_\_\_

\_\_\_\_\_

\_\_\_\_\_

\_\_\_\_\_ (code)

Telephone number: \_\_\_\_\_ (code)

Fax number: \_\_\_\_\_ (code)

	Name	Capacity	Signature
1			
2			
3			
4			
5			
6			
7			
8			
9			
10			

**Note:**

1. \* Delete which is not applicable
2. **NB.** This resolution must be signed by all the Directors / Members / Partners of the Tendering Enterprise
3. Should the number of Directors / Members/Partners exceed the space available above, additional names and signatures must be supplied on a separate page

**ENTERPRISE STAMP**

\_\_\_\_\_

Contractor

\_\_\_\_\_

Witness for Contractor

\_\_\_\_\_

Employer

\_\_\_\_\_

Witness for Employer

This returnable schedule needs to be completed if the tenderer is a joint venture.

### T2.2.3 Special Resolution of Joint Venture Partners

**RESOLUTION** of a meeting of the duly authorised representatives of the following legal entities who have entered into a joint venture to jointly tender for the project mentioned below: *(legally correct full names and registration numbers, if applicable, of the Enterprises forming a Joint venture)*

1. \_\_\_\_\_  
\_\_\_\_\_
2. \_\_\_\_\_  
\_\_\_\_\_
Held at \_\_\_\_\_ *(place)*

On \_\_\_\_\_ *(date)*

**RESOLVED that:**

- A. The above-mentioned Enterprises submit a tender in joint venture partnership to the South African National Parks in respect of the following project:

\_\_\_\_\_

\_\_\_\_\_ *(Project description as per Tender Document)*

Tender Number: \_\_\_\_\_ *(Tender Number as per Tender Document)*

- B. Mr/Mrs/Ms: \_\_\_\_\_

in \*his/her Capacity as: \_\_\_\_\_ *(Position in the Enterprise)*

and who will sign as follows: \_\_\_\_\_

\_\_\_\_\_

**Contractor**

\_\_\_\_\_

**Witness for Contractor**

\_\_\_\_\_

**Employer**

\_\_\_\_\_

**Witness for Employer**

be, and is hereby, authorised to sign the Tender, and any and all other documents and/or correspondence in connection with and relating to the Tender, as well as to sign any Contract, and any and all documentation, resulting from the award of the Tender to the Enterprises in joint venture mentioned above.

- C. The Enterprises constituting the Joint Venture, notwithstanding its composition, shall conduct all business under the name and style of: \_\_\_\_\_
- D. The Enterprises to the Joint Venture accept joint and several liability for the due fulfilment of the obligations of the Joint Venture deriving from, and in any way connected with, the contract entered into with the South African National Parks in respect of the project described under item A above.
- E. Any of the Enterprises to the Joint Venture intending to terminate the Joint Venture agreement, for whatever reason, shall give the South African National Parks 30 days written notice of such intention. Notwithstanding such decision to terminate, the Enterprises shall remain jointly and severally liable to the South African National Parks for the due fulfilment of the obligations of the Joint Venture as mentioned under item D above.
- F. No Enterprise to the Joint Venture shall, without the prior written consent of the other Enterprises to the Joint Venture and of the South African National Parks, cede any of its rights or assign any of its obligations under the Joint Venture agreement in relation to the contract with the South African National Parks referred to herein.
- G. The Enterprises choose as the *domicilium citandi et executandi* of the Joint Venture for all purposes arising from the Joint Venture agreement and the contract with the South African National Parks in respect of the project under item A above:

Physical address: \_\_\_\_\_  
 \_\_\_\_\_  
 \_\_\_\_\_  
 \_\_\_\_\_ (code)

Postal Address: \_\_\_\_\_  
 \_\_\_\_\_  
 \_\_\_\_\_  
 \_\_\_\_\_ (code)

Telephone number: \_\_\_\_\_ (code)

Fax number: \_\_\_\_\_ (code)

No	Name	Capacity	Signature
1			
2			
3			
4			
5			
6			
7			
8			

\_\_\_\_\_

Contractor

\_\_\_\_\_

Witness for Contractor

\_\_\_\_\_

Employer

\_\_\_\_\_

Witness for Employer

No	Name	Capacity	Signature
9			
10			
11			
12			
13			
14			
15			

**Note:**

1. \* Delete which is not applicable
2. **NB.** This resolution must be signed by all the Duly Authorised Representatives of the Legal Entities to the Joint Venture submitting this Tender
3. Should the number of Duly Authorised Representatives of the Legal Entities joining forces in this Tender exceed the space available above, additional names and signatures must be supplied on a separate page
4. Resolutions, duly completed and signed, from the separate Enterprises who participate in this Joint venture must be attached to the Special Resolution

Contractor

Witness for Contractor

Employer

Witness for Employer

## T2.2.4 Compulsory Enterprise Questionnaire

The following particulars must be furnished. In the case of a joint venture, separate enterprise questionnaires in respect of each partner must be completed and submitted.

**Section 1: Name of enterprise:** .....

**Section 2: VAT registration number, if any:** .....

**Section 3: cidb registration number:** .....

**Section 4: Particulars of sole proprietors and partners in partnerships**

Name*	Identity number*	Personal income tax number*

\* Complete only if sole proprietor or partnership and attach separate page if more than 3 partners

**Section 5: Particulars of companies and close corporations**

Company registration number .....

Close corporation number .....

Tax reference number .....

**Section 6: SBD1 issued by National Treasury must be completed for each tender and be attached as a tender requirement.**

**Section 7: SBD4 issued by National Treasury must be completed for each tender and be attached as a tender requirement.**

**Section 8: SBD6.1 issued by National Treasury must be completed for each tender and be attached as a tender requirement.**

**Section 9: Record in the service of the state**

Indicate by marking the relevant boxes with a cross, if any sole proprietor, partner in a partnership or director, manager, principal shareholder or stakeholder in a company or close corporation is currently or has been within the last 12 months in the service of any of the following:

- |                                                                                                |   |
|------------------------------------------------------------------------------------------------|---|
| <input type="checkbox"/> a member of any municipal council                                     | <input type="checkbox"/> an employee of any provincial department, national or provincial public entity or constitutional institution within the meaning of the Public Finance Management Act, 1999 (Act 1 of 1999)                         |
| <input type="checkbox"/> a member of any provincial legislature                                | <input type="checkbox"/> a member of an accounting authority of any national or provincial public entity   |
| <input type="checkbox"/> a member of the National Assembly or the National Council of Province | <input type="checkbox"/> an employee of Parliament or a provincial legislature   |
| <input type="checkbox"/> a member of the board of directors of any municipal entity            | <input type="checkbox"/> an employee, director or board member of or otherwise employed by or contracted to the South African National Parks or had or has any contractual relationships of any kind with the South African National Parks. |
| <input type="checkbox"/> an official of any municipality or municipal entity                   |   |

Contractor

Witness for Contractor

Employer

Witness for Employer

If any of the above boxes are marked, disclose the following:

Name of sole proprietor, partner, director, manager, principal shareholder or stakeholder	Name of institution, public office, board or organ of state and position held	Status of service (Tick appropriate column)	
		Current	Within last 12 months

\* Insert separate page if necessary

**Section 10: Record of spouses, children and parents in the service of the state**

Indicate by marking the relevant boxes with a cross, if any spouse, child or parent of a sole proprietor, partner in a partnership or director, manager, principal shareholder or stakeholder in a company or close corporation is currently or has been within the last 12 months been in the service of any of the following:

- a member of any municipal council
- a member of any provincial legislature
- a member of the National Assembly or the National Council of Province
- a member of the board of directors of any municipal entity
- an official of any municipality or municipal entity
- an employee of any provincial department, national or provincial public entity or constitutional institution within the meaning of the Public Finance Management Act, 1999 (Act 1 of 1999)
- a member of an accounting authority of any national or provincial public entity
- an employee of Parliament or a provincial legislature
- an employee, director or board member of or otherwise employed by or contracted to the South African National Parks or had or has any contractual relationships of any kind with the South African National Parks.

If any of the above boxes are marked, disclose the following:

Name of spouse, child or parent	Name of institution, public office, board or organ of state and position held	Status of service (Tick appropriate column)	
		Current	Within last 12 months

\*Insert separate page if necessary

Contractor

Witness for Contractor

Employer

Witness for Employer

The undersigned, who warrants that he / she is duly authorised to do so on behalf of the enterprise:

- i) Authorises the Employer to obtain a tax clearance certificate from the South African Revenue Services that it is in order.
- ii) Confirms that the neither the name of the enterprise or the name of any partner, manager, director or other person, who wholly or partly exercises, or may exercise, control over the enterprise appears on the Register of Tender Defaulters established in terms of the Prevention and Combating of Corrupt Activities Act of 2004.
- iii) Confirms that no partner, member, director, or other person, who wholly or partly exercises, or may exercise, control over the enterprise appears, has within the last five years been convicted of fraud or corruption.
- iv) Confirms that I / we are not associated, linked or involved with any other tendering entities submitting tender offers and have no other relationship with any of the tenderers or those responsible for compiling the scope of work that could cause or be interpreted as a conflict of interest; and
- iv) Confirms that the contents of this questionnaire are within my personal knowledge and are to the best of my belief both true and correct.

Name	Position	Signed

Enterprise name	Date

**Contractor**

**Witness for  
Contractor**

**Employer**

**Witness for  
Employer**

**T.2.2.5 Record of Addenda to tender documents**

I / We confirm that the following communications received from the South African National Parks before the submission of this tender offer, amending the tender documents, have been taken into account in this tender offer: *(Attach additional pages if more space is required)*

	Date	Title or Details
1.		
2.		
3.		
4.		
5.		
6.		
7.		
8.		
9.		
10.		
11.		
12.		

Name	Position	Signed

Name of Tenderer	Date

**T.2.2.6 Proposed Amendments and Qualifications**

The Tenderer should record any deviations or qualifications he may wish to make to the tender documents in this Returnable Schedule.

Page	Clause or item	Proposal

Name	Position	Signed

Name of Tenderer	Date

Contractor

Witness for Contractor

Employer

Witness for Employer



### T.2.2.7 Capacity of Tenderer

1. **WORK CAPACITY:** (The Tenderer is requested to furnish the following full particulars, attach additional pages if more space is required. Failure to furnish the particulars may result in the Tender being disregarded.) Tenderers may use “own form” – the details of the of the Capacity information must be similar to the form details. Bidders must indicate and cross reference the documents if own forms are used.

Skilled artisans employed				Unskilled employees employed			
Categories of artisans	Name/s of employee	Number of employees	Permanent employed (Yes/No)	Categories of employees	Name of Employee/s	Number of employees	Permanent employed (Yes/No)
Carpenter				General worker			
Bricklayer							
Plasterer							
Plumber							
Tiler							
Painter							
Thatcher							
Electrician							
<b>Machinery</b>		<b>Plant</b>			<b>Workshops</b>		

Contractor

Witness for Contractor

Employer

Witness for Employer



2. QUALIFICATIONS AND EXPERIENCE OF PROPOSED SITE SUPERVISION TEAM FOR THE PROJECT

Tenderer to provide name(s), key qualifications and experience of site supervision team that will supervise the project on behalf of the Contractor. Attach additional documents as proof.

Item	Description
<b>Project Manager (Provide copy of CV)</b>	
Name of Person	
No of years' experience	
Field/s of experience	
Permanent employment (Yes/No)	
<b>Site Agent (Provide copy of CV)</b>	
Name of Person	
No of years' experience	
Field/s of experience	
Permanent employment (Yes/No)	

Contractor

Witness for Contractor

Employer

Witness for Employer



3. PARTICULARS OF COMMITMENTS WHICH THE TENDERER HAS PREVIOUSLY COMPLETED AND ARE PRESENTLY ENGAGED WITH:

3.1. Current projects: (Attach additional documents as proof)

Project	Place (town)	Reference / Contact person	Contact Tel. No.	Contract amount	Contract period	Date of commencement	Scheduled date of completion
1							
2							
3							
4							
5							
6							
7							
8							
9							
10							

Contractor

Witness for Contractor

Employer

Witness for Employer



3.2. Previous projects: (Attach additional documents as proof)

Project	Place (town)	Reference / Contact person	Contact Tel. No.	Contract amount	Contract period	Date of commencement	Scheduled date of completion	Actual date of completion
1								
2								
3								
4								
5								
6								
7								
8								
9								
10								

Contractor

Witness for Contractor

Employer

Witness for Employer



**T.2.2.8 Tender Briefing Meeting Certificate**

This is to certify that I,

Representing   
Company

Position

Attended the tender briefing meeting on

I have made myself familiar with all local conditions likely to influence the work and the cost thereof. I further certify that I am satisfied with the description of the work and explanations given at the tender clarification meeting and that I understand perfectly the work to be done, as specified and implied, in the execution of this contract.

<input type="text"/>	<input type="text"/>	<input type="text"/>
Name Tenderer's Representative	Position	Signed

<input type="text"/>	<input type="text"/>
Name of Tenderer	Date

<input type="text"/>	<input type="text"/>	<input type="text"/>
Name of Employer's Representative	Signature	Date

**Contractor**

**Witness for Contractor**

**Employer**

**Witness for Employer**



### T.2.2.9 Acknowledgement of Health and Safety Specifications for the Project

**Contractor's Acknowledgement:**

I, \_\_\_\_\_ representing  
\_\_\_\_\_ (Contractors), have satisfied myself with the content of this Health and Safety Specification and Baseline Risk Assessment and have made the relevant provision under my Preliminary & General Section C6 for any and all costs involved to ensure compliance of this Specification and shall we be the successful contractor, we shall ensure that our employees and contractors on site comply with the requirements of these documents, our safety documentation and health and safety legislation

\_\_\_\_\_  
Signature of Contractor

\_\_\_\_\_  
Date

Comments:  
\_\_\_\_\_  
\_\_\_\_\_  
\_\_\_\_\_  
\_\_\_\_\_  
\_\_\_\_\_  
\_\_\_\_\_

\_\_\_\_\_  
Contractor

\_\_\_\_\_  
Witness for Contractor

\_\_\_\_\_  
Employer

\_\_\_\_\_  
Witness for Employer



**T.2.2.10 Acknowledgement of Environmental Management Plan for the project**

**Contractor's Acknowledgement:**

I, \_\_\_\_\_ representing \_\_\_\_\_ (Contractor/s), have satisfied myself with the content of this Environmental Management Plan and have made the relevant provision under my Preliminary & General Section for any and all costs involved to ensure compliance of this Programme and shall we be the successful contractor, we shall ensure that our employees and contractors on site comply with the requirements of this document and the Code of Conduct when working in a national park.

\_\_\_\_\_  
Signature of Contractor

\_\_\_\_\_  
Date

Comments:

\_\_\_\_\_  
\_\_\_\_\_  
\_\_\_\_\_  
\_\_\_\_\_  
\_\_\_\_\_

\_\_\_\_\_  
Contractor

\_\_\_\_\_  
Witness for Contractor

\_\_\_\_\_  
Employer

\_\_\_\_\_  
Witness for Employer



**T.2.2.11 SBD 4: Bidders Disclosure**

**1. PURPOSE OF THE FORM**

Any person (natural or juristic) may make an offer or offers in terms of this invitation to bid. In line with the principles of transparency, accountability, impartiality, and ethics as enshrined in the Constitution of the Republic of South Africa and further expressed in various pieces of legislation, it is required for the bidder to make this declaration in respect of the details required hereunder.

Where a person/s are listed in the Register for Tender Defaulters and / or the List of Restricted Suppliers, that person will automatically be disqualified from the bid process.

**2. BIDDER'S DECLARATION**

2.1 Is the bidder, or any of its directors / trustees / shareholders / members / partners or any person having a controlling interest in the enterprise, employed by the state?

**YES/NO**

2.1.1 If so, furnish particulars of the names, individual identity numbers, and, if applicable, state employee numbers of sole proprietor/ directors / trustees / shareholders / members/ partners or any person having a controlling interest in the enterprise, in table below.

Full Name	Identity Number	Name of State institution

2.2 Do you, or any person connected with the bidder, have a relationship with any person who is employed by the procuring institution?

**YES/NO**

2.2.1 If so, furnish particulars:

.....  
 .....

2.3 Does the bidder or any of its directors / trustees / shareholders / members / partners or any person having a controlling interest in the enterprise have any interest in any other related enterprise whether or not they are bidding for this contract?

**YES/NO**

2.3.1 If so, furnish particulars:

.....  
 .....

Contractor

Witness for Contractor

Employer

Witness for Employer



3 DECLARATION

I, the undersigned, (name) ..... in submitting the accompanying bid, do hereby make the following statements that I certify to be true and complete in every respect:

- 3.1 I have read and I understand the contents of this disclosure;
- 3.2 I understand that the accompanying bid will be disqualified if this disclosure is found not to be true and complete in every respect;
- 3.3 The bidder has arrived at the accompanying bid independently from, and without consultation, communication, agreement or arrangement with any competitor. However, communication between partners in a joint venture or consortium<sup>1</sup> will not be construed as collusive bidding.
- 3.4 In addition, there have been no consultations, communications, agreements or arrangements with any competitor regarding the quality, quantity, specifications, prices, including methods, factors or formulas used to calculate prices, market allocation, the intention or decision to submit or not to submit the bid, bidding with the intention not to win the bid and conditions or delivery particulars of the products or services to which this bid invitation relates.
- 3.5 The terms of the accompanying bid have not been, and will not be, disclosed by the bidder, directly or indirectly, to any competitor, prior to the date and time of the official bid opening or of the awarding of the contract.
- 3.6 There have been no consultations, communications, agreements or arrangements made by the bidder with any official of the procuring institution in relation to this procurement process prior to and during the bidding process except to provide clarification on the bid submitted where so required by the institution; and the bidder was not involved in the drafting of the specifications or terms of reference for this bid.
- 1.7 I am aware that, in addition and without prejudice to any other remedy provided to combat any restrictive practices related to bids and contracts, bids that are suspicious will be reported to the Competition Commission for investigation and possible imposition of administrative penalties in terms of section 59 of the Competition Act No 89 of 1998 and or may be reported to the National Prosecuting Authority (NPA) for criminal investigation and or may be restricted from conducting business with the public sector for a period not exceeding ten (10) years in terms of the Prevention and Combating of Corrupt Activities Act No 12 of 2004 or any other applicable legislation.

<sup>1</sup> Joint venture or Consortium means an association of persons for the purpose of combining their expertise, property, capital, efforts, skill and knowledge in an activity for the execution of a contract.

Contractor

Witness for Contractor

Employer

Witness for Employer



I CERTIFY THAT THE INFORMATION FURNISHED IN PARAGRAPHS 1, 2 and 3 ABOVE IS CORRECT.  
I ACCEPT THAT THE STATE MAY REJECT THE BID OR ACT AGAINST ME IN TERMS OF PARAGRAPH 6 OF PFMA SCM INSTRUCTION 03 OF 2021/22 ON PREVENTING AND COMBATING ABUSE IN THE SUPPLY CHAIN MANAGEMENT SYSTEM SHOULD THIS DECLARATION PROVE TO BE FALSE.

.....  
Signature

.....  
Date

.....  
Position

.....  
Name of bidder

Contractor

Witness for Contractor

Employer

Witness for Employer



**T.2.2.12 SBD 6.1: Preference Points Claim Form in terms of the Preferential Procurement Regulations 2022**

This preference form must form part of all tenders invited. It contains general information and serves as a claim form for preference points for specific goals.

**NB: BEFORE COMPLETING THIS FORM, TENDERERS MUST STUDY THE GENERAL CONDITIONS, DEFINITIONS AND DIRECTIVES APPLICABLE IN RESPECT OF THE TENDER AND PREFERENTIAL PROCUREMENT REGULATIONS, 2022**

**1. GENERAL CONDITIONS**

- 1.1 The following preference point systems are applicable to invitations to tender:
  - the 80/20 system for requirements with a Rand value of up to R50 000 000 (all applicable taxes included); and
- 1.2 The lowest/ highest acceptable tender will be used to determine the accurate system once tenders are received
- 1.3 Points for this tender (even in the case of a tender for income-generating contracts) shall be awarded for:
  - (a) Price; and
  - (b) Specific Goals.
- 1.4 **To be completed by the organ of state:**

The maximum points for this tender are allocated as follows:

	POINTS
PRICE	80
SPECIFIC GOALS	20
<b>Total points for Price and SPECIFIC GOALS</b>	<b>100</b>

- 1.5 Failure on the part of a tenderer to submit proof or documentation required in terms of this tender to claim points for specific goals with the tender, will be interpreted to mean that preference points for specific goals are not claimed.
- 1.6 The organ of state reserves the right to require of a tenderer, either before a tender is adjudicated or at any time subsequently, to substantiate any claim in regard to preferences, in any manner required by the organ of state.

**2. DEFINITIONS**

- (a) **“tender”** means a written offer in the form determined by an organ of state in response to an invitation to provide goods or services through price quotations, competitive tendering process or any other method envisaged in legislation;
- (b) **“price”** means an amount of money tendered for goods or services, and includes all applicable taxes less all unconditional discounts;
- (c) **“rand value”** means the total estimated value of a contract in Rand, calculated at the time of bid

Contractor

Witness for Contractor

Employer

Witness for Employer



invitation, and includes all applicable taxes;

- (d) **“tender for income-generating contracts”** means a written offer in the form determined by an organ of state in response to an invitation for the origination of income-generating contracts through any method envisaged in legislation that will result in a legal agreement between the organ of state and a third party that produces revenue for the organ of state, and includes, but is not limited to, leasing and disposal of assets and concession contracts, excluding direct sales and disposal of assets through public auctions; and
- (e) **“the Act”** means the Preferential Procurement Policy Framework Act, 2000 (Act No. 5 of 2000).

**3. FORMULAE FOR PROCUREMENT OF GOODS AND SERVICES**

**3.1. POINTS AWARDED FOR PRICE**

**3.1.1 THE 80/20 PREFERENCE POINT SYSTEMS**

A maximum of 80 points is allocated for price on the following basis:

**80/20**

$$Ps = 80 \left( 1 - \frac{Pt - Pmin}{Pmin} \right)$$

Where

- Ps = Points scored for price of tender under consideration
- Pt = Price of tender under consideration
- Pmin = Price of lowest acceptable tender

**4. POINTS AWARDED FOR SPECIFIC GOALS**

- 4.1. In terms of Regulation 4(2); 5(2); 6(2) and 7(2) of the Preferential Procurement Regulations, preference points must be awarded for specific goals stated in the tender. For the purposes of this tender the tenderer will be allocated points based on the goals stated in table 1 below as may be supported by proof/ documentation stated in the conditions of this tender:
- 4.2. In cases where organs of state intend to use Regulation 3(2) of the Regulations, which states that, if it is unclear whether the 80/20 preference point system applies, an organ of state must, in the tender documents, stipulate in the case of—
  - (a) an invitation for tender for income-generating contracts, that either the 80/20 preference point system will apply and that the highest acceptable tender will be used to determine the applicable preference point system; or
  - (b) any other invitation for tender, that either the 80/20 preference point system will apply and that the lowest acceptable tender will be used to determine the applicable preference point system, then the organ of state must indicate the points allocated for specific goals for both the 80/20 preference point system.

Contractor

Witness for Contractor

Employer

Witness for Employer



Table 1: Specific goals for the tender and points claimed are indicated per the table below.

**Note to tenderers:** The service provider must indicate how they claim points for each preference point system. Points will be allocated according to the points claimed in the table below.

The specific goals allocated points in terms of this Tender	Number of points allocated (80/20 system)	Number of points claimed (80/20 system) (To be completed by the service provider)	Documentation to be submitted by tenderers to validate their claim
<b>1) Percentage black ownership (Maximum of 8 points)</b>			
Persons historically disadvantaged on the basis of race with 100% black ownership, <u>or</u>	8		Bidders to submit valid B-BBEE certificate or sworn affidavit DTIC or SANAS certificate clearly indicating the percentage Black ownership. For JV's, only SANAS certificates are acceptable.
Persons historically disadvantaged on the basis of race with 75% - 99% black ownership, <u>or</u>	6		
Persons historically disadvantaged on the basis of race with 60% - 74% black ownership, <u>or</u>	4		
Persons historically disadvantaged on the basis of race with 51% - 59% black ownership, <u>or</u>	3		
Persons historically disadvantaged on the basis of race with 0 – 50% black ownership	2		
<b>2) Exempted Micro Enterprise or Qualifying Small Enterprises (Total of 8 points)</b>			
Exempted Micro Enterprise (annual turn-over below R10 million), <u>or</u> Qualifying Small Enterprises (annual turnover between R10 million & R50 million)	4		Bidders to submit valid B-BBEE certificate or sworn affidavit DTIC or SANAS certificate clearly indicating the percentage Black ownership. For JV's, only SANAS certificates are acceptable.
<b>3) Locality (Maximum of 8 points.)</b>			
Bidders that are located within <b>Knysna Local Municipality</b> <u>or</u>	8		To qualify, bidder must provide / include verifiable proof of business address in one of the criteria, older than 6 months:  <ul style="list-style-type: none"> <li>Rental/lease agreement in the name of the bidding company <u>or</u> company director with proof of rental payment for the month prior to closing of the tender, OR</li> <li>Ownership of business premises – latest municipal account in the name of the bidding company <u>or</u> company director to</li> </ul>
Bidders that are located <u>outside</u> <b>Knysna Local Municipality</b> but <u>within</u> the <b>Eden District Municipality</b> <u>or</u>	4		
Bidders that are located <u>outside</u> the <b>Eden District Municipality</b>	0		

Contractor

Witness for Contractor

Employer

Witness for Employer



			confirm business address.
<b>TOTAL MAXIMUM POINTS CLAIMED BY THE SERVICE PROVIDER</b>	<b>20</b>		

**DECLARATION WITH REGARD TO COMPANY/FIRM**

4.3. Name of company/firm.....

4.4. Company registration number: .....

4.5. TYPE OF COMPANY/ FIRM

<input type="checkbox"/>	Partnership/Joint Venture / Consortium
<input type="checkbox"/>	One-person business/sole propriety
<input type="checkbox"/>	Close corporation
<input type="checkbox"/>	Public Company
<input type="checkbox"/>	Personal Liability Company
<input type="checkbox"/>	Pty) Limited
<input type="checkbox"/>	Non-Profit Company
<input type="checkbox"/>	State Owned Company

**[TICK APPLICABLE BOX]**

4.6. I, the undersigned, who is duly authorised to do so on behalf of the company/firm, certify that the points claimed, based on the specific goals as advised in the tender, qualifies the company/ firm for the preference(s) shown and I acknowledge that:

- i) The information furnished is true and correct;
- ii) The preference points claimed are in accordance with the General Conditions as indicated in paragraph 1 of this form;
- iii) In the event of a contract being awarded as a result of points claimed as shown in paragraphs 1.4 and 4.2, the contractor may be required to furnish documentary proof to the satisfaction of the organ of state that the claims are correct;
- iv) If the specific goals have been claimed or obtained on a fraudulent basis or any of the conditions of contract have not been fulfilled, the organ of state may, in addition to any other remedy it may have –
  - (a) disqualify the person from the tendering process;
  - (b) recover costs, losses or damages it has incurred or suffered as a result of that person’s conduct;
  - (c) cancel the contract and claim any damages which it has suffered as a result of having to make less favourable arrangements due to such cancellation;

**Contractor**

**Witness for Contractor**

**Employer**

**Witness for Employer**



- (d) recommend that the tenderer or contractor, its shareholders and directors, or only the shareholders and directors who acted on a fraudulent basis, be restricted from obtaining business from any organ of state for a period not exceeding 10 years, after the *audi alteram partem* (hear the other side) rule has been applied; and
- (e) forward the matter for criminal prosecution, if deemed necessary.

Contractor

Witness for Contractor

Employer

Witness for Employer



### T.2.2.13 Standard Bidding Documents Declaration

The following documents are deemed to form and be read and construed as part of this agreement even where integrated in this document:

Tender Notice and Invitation to Tender (SBD1)
Declaration of Interest (SBD4)
Preference points claimed (SBD6.1) – Original or certified copy of B-BBEE certificate or Sworn Affidavit

**The obligation to complete, duly sign and submit these declarations included in this SBD declaration pack cannot be transferred to an external authorised representative, auditor or any other third party acting on behalf of the legal entity.**

I declare that I have had no participation in any collusive practices with any Bidder or any other person regarding this or any other procurement. I certify that the information furnished in these declarations (SBD4, SBD6.1) is correct and I accept that SANParks may reject the Offer or act against me should these declarations prove to be false. I confirm that I am duly authorised to sign this SBD declaration pack nominated in writing by the Chief Executive Officer or Senior Member/Person with management responsibility (Close Corporation, Partnership or Individual).

<b>NAME (PRINT)</b>	
<b>CAPACITY</b>	
<b>SIGNATURE</b>	
<b>NAME OF FIRM</b>	
<b>DATE</b>	

**WITNESSES:**

1 \_\_\_\_\_

2 \_\_\_\_\_

Date \_\_\_\_\_

\_\_\_\_\_  
Contractor

\_\_\_\_\_  
Witness for Contractor

\_\_\_\_\_  
Employer

\_\_\_\_\_  
Witness for Employer



---

## C: The Contract

---

Contractor

Witness for  
Contractor

Employer

Witness for  
Employer



---

## Part C1: Agreement and Contract Data

---

Contractor

Witness for  
Contractor

Employer

Witness for  
Employer



## C1.1 FORM OF OFFER AND ACCEPTANCE

### OFFER

The employer, identified in the acceptance signature block, has solicited offers to enter into a contract for the procurement of:

#### **APPOINTMENT OF A SERVICE PROVIDER FOR THE RESTORATION OF MILLWOOD COTTAGE AT THE GARDEN ROUTE NATIONAL PARK**

The tenderer, identified in the offer signature block, has examined the documents listed in the tender data and addenda thereto as listed in the returnable schedules, and by submitting this offer has accepted the conditions of tender.

By the representative of the tenderer, deemed to be duly authorised, signing this part of this form of offer and acceptance, the tenderer offers to perform all of the obligations and liabilities of the contractor under the contract including compliance with all its terms and conditions according to their true intent and meaning for an amount to be determined in accordance with the conditions of contract identified in the contract data.

#### **THE OFFERED TOTAL OF THE PRICES INCLUSIVE OF VALUE ADDED TAX IS:**

.....Rand

(in words);

R ..... (in figures)

This offer may be accepted by the employer by signing the acceptance part of this form of offer and acceptance and returning a copy of this acceptance form to the tenderer, whereupon the tenderer becomes the party named as the contractor in the conditions of contract identified in the contract data.

Signature(s)		Date	
Name(s)			
Capacity			
<b>For the Tenderer</b>			
Name of tenderer (Company)			
Address of tenderer			
Name of witness			
Signature of witness		Date	

Contractor

Witness for Contractor

Employer

Witness for Employer



**ACCEPTANCE (NB: TO BE COMPLETED BY SANParks NOT THE TENDERER)**

By signing this part of this form of offer and acceptance, the employer identified below accepts the tenderer’s offer. In consideration thereof, the employer shall pay the contractor the amount due in accordance with the conditions of contract identified in the contract data. Acceptance of the tenderer’s offer shall form an agreement between the employer and the tenderer upon the terms and conditions contained in this agreement and in the contract that is the subject of this agreement.

The terms of the contract, are contained in:

- Part C1: Agreements and contract data, (which includes this agreement)
- Part C2: Pricing data
- Part C3: Scope of work.
- Part C4: Site information and drawings and documents or parts thereof, which may be incorporated by reference into Parts 1 to 4 above.

Deviations from and amendments to the documents listed in the tender data and any addenda thereto as listed in the tender schedules as well as any changes to the terms of the offer agreed by the tenderer and the employer during this process of offer and acceptance, are contained in the schedule of deviations attached to and forming part of this agreement. No amendments to or deviations from said documents are valid unless contained in this schedule.

The tenderer shall within two weeks after receiving a completed copy of this agreement, including the schedule of deviations (if any), contact the employer’s agent (whose details are given in the contract data) to arrange the delivery of any securities, bonds, guarantees, proof of insurance and any other documentation to be provided in terms of the conditions of contract identified in the contract data. Failure to fulfil any of these obligations in accordance with those terms shall constitute a repudiation of this agreement.

Notwithstanding anything contained herein, this agreement comes into effect on the date when the tenderer receives one fully completed signed acceptance form, including the schedule of deviations (if any). Unless the tenderer (now contractor) within five working days of the date of such receipt notifies the employer in writing of any reason why he cannot accept the contents of this agreement, this agreement shall constitute a binding contract between the parties.

<b>Signature(s)</b>		<b>Date</b>	
<b>Name(s)</b>			
<b>Capacity</b>			
<b>For the Employer</b>			
<b>Name of Employer</b>	South African National Parks		
<b>Address of tenderer</b>	643 Leyds Street Muckleneuk 0002 P O Box 787 Pretoria 0001		
<b>Name of witness</b>			
<b>Signature of witness</b>		<b>Date</b>	

Contractor

Witness for Contractor

Employer

Witness for Employer





Address of organization / tenderer: .....  
.....

Name and signature of witness: ..... Date: .....

**For the Employer:**

Signature(s): .....

Name(s): .....

Capacity: .....

Name and address of organization: The South African National Parks

Name and signature of witness: ..... Date: .....

Contractor

Witness for Contractor

Employer

Witness for Employer



## Confirmation of Receipt

The Tenderer, (now Contractor), identified in the Offer part of this Agreement hereby confirms receipt from the Employer, identified in the Acceptance part of this Agreement, of one fully completed original copy of this agreement, including the Schedule of Deviations (if any) today:

the..... (day)

of ..... (month)

20..... (year)

at ..... (place)

**For the Contractor:**

Signature(s): .....

Name(s): .....

Capacity: .....

Signature and name of witness:

Signature: .....

Name: .....

Contractor

Witness for Contractor

Employer

Witness for Employer



## C1.2 Contract Data

The Conditions of Contract are in terms of the JBCC Principal Building Agreement for Organs of State Contract Data (Edition 6.2 – May 2018) published by the Joint Building Contracts Committee.

The Conditions of Contract are clauses 1 to 30 of the JBCC Principal Building Agreement for Organs of State (Edition 6.2) of May 2018 published by the Joint Building Contracts Committee.

Copies of these conditions of contract may be obtained from the Association of South African Quantity Surveyors (011-3154140), Master Builders Association (011-205-9000; 057-3526269) South African Association of Consulting Engineers (011-4632022) or South African Institute of Architects (051-4474909; 011-4860684; 053-8312003;)

The JBCC Principal Building Agreement makes several references to the Contract Data for specific data, which together with these conditions collectively describe the risks, liabilities and obligations of the contracting parties and the procedures for the administration of the Contract. The Contract Data shall have precedence in the interpretation of any ambiguity or inconsistency between it and the JBCC Principal Building Agreement with Organs of State Contract Data.

Each item of data given below is cross-referenced to the clause in the JBCC Principal Building Agreement with Organs of State to which it mainly applies.

The variations to the JBCC Principal Building Agreement with Organs of State Contract Data are:

Clause	Variation
1.1	<p>Replace the following definitions in <b>DEFINITIONS AND INTERPRETATIONS</b> with the following wording:</p> <p><b>AGREEMENT</b> means the agreement arising from the signing of the Form of Offer and Acceptance by the parties, to be read in conjunction with the JBCC PBA.</p> <p><b>BILLS OF QUANTITIES</b> means the document drawn up in accordance with the Pricing Instructions contained in the Pricing Data.</p> <p><b>CONSTRUCTION PERIOD</b> means the period commencing on the date that the <b>agreement</b> made in terms of the Offer and Acceptance comes into effect and ending on the date of practical completion.</p> <p><b>CONTRACT DOCUMENTS</b> means the <b>agreement</b> and all documents referenced therein.</p> <p><b>CONTRACT DRAWINGS</b> means the drawings listed in the Scope of Work.</p> <p><b>CONTRACT SUM</b> means the total of prices in the Form of Offer and Acceptance.</p> <p><b>SCHEDULE</b> means the variables listed in the Contract Data.</p> <p><b>INTEREST</b> means the interest rate applicable on overdraft facilities as charged by First National Bank to SANParks on the first calendar day of each month shall be used in calculating the interest due for such month.</p>
5.2	<p>Clause 5.2 is amended by the addition of the following to the end thereof:-</p> <p>“The parties shall sign the original agreement and shall each be issued with a copy thereof by the employer’s agent. The original signed agreement shall be held by the <b>employer</b>.”</p>
6.0 6.7	<p>Clause 6.0 is amended by adding Clause 6.7 as follows :-</p> <p>6.7 The authority of the <b>principal agent</b> to issue <b>contract instructions</b> or to perform duties as may be required for the relevant aspects of the <b>works</b> is delegated to the other agents as follows:-</p> <p><b>6.7.1 Architects</b></p> <p>The Architects is responsible for the architectural design, functional design and quality control. Without derogating from the generality thereof the Architects shall perform the following specific functions and duties:-</p> <p>6.7.1.1 Give opinion on aspects of the <b>works</b> which are not in accordance with the <b>agreement</b>.</p> <p>6.7.1.2 Supply the specified number of drawings.</p> <p>6.7.1.3 Be responsible for the design of the <b>works</b>.</p> <p>6.7.1.4 Be responsible for primary coordination of design elements</p> <p>6.7.1.5 Receive and accept design documentation undertaken by <b>nominated</b> or <b>selected subcontractors</b>.</p>

Contractor

Witness for Contractor

Employer

Witness for Employer



Clause	Variation
	<p>6.7.1.6 Issue <b>contract instructions</b> to the <b>contractor</b> regarding:</p> <p>6.7.1.6.1 Alteration to design, quality or quantity of the <b>works</b> provided that such contract instruction shall not substantially change the scope of the <b>works</b>.</p> <p>6.7.1.6.2 Removal of any <b>materials and goods</b> from the <b>site</b> and the substitution of any other <b>materials and goods</b>.</p> <p>6.7.1.6.3 Removal or re-execution of any work.</p> <p>6.7.1.6.4 Opening up of work for inspection.</p> <p>6.7.1.6.5 Testing of work and <b>materials and goods</b>.</p> <p>6.7.1.6.6 Protection of the <b>works</b>.</p> <p>6.7.1.6.7 Making good physical loss and repairing damage to the <b>works</b>.</p> <p>6.7.1.6.8 The lists for <b>practical completion, works completion, final completion</b> and defects.</p> <p>6.7.1.6.9 Compliance with acts of parliament, regulations and bylaws.</p> <p>6.7.1.7 Witness the handing over to the <b>contractor</b> of pegs, beacons and datum level.</p> <p>6.7.1.8 Define levels and provide the <b>contractor</b> with the necessary information to set out the <b>works</b>.</p> <p>6.7.1.9 Inspect the work from time to time and give the <b>contractor</b> interpretation and guidance on the standard and state of completion required for <b>practical completion</b>.</p> <p>6.7.1.10 Inspect the <b>works</b> for <b>practical completion</b>.</p> <p>6.7.1.11 Issue <b>practical completion</b> list and re-inspect upon request of <b>contractor</b>.</p> <p>6.7.1.12 Issue <b>works completion list</b>.</p> <p>6.7.1.13 Inspect the <b>works</b> for <b>works completion</b> upon request of <b>contractor</b>.</p> <p>6.7.1.14 Inspect the <b>works</b> at the end of the <b>defects liability period</b>.</p> <p>6.7.1.15 Issue a defects list and re-inspect upon request of <b>contractor</b>. Acceptance in principle of design by <b>nominated</b> or <b>selected subcontractors</b>.</p> <p><b>6.7.2 Quantity Surveying Service Provider (QSSP)</b></p> <p>The <b>QSSP</b> is responsible for all measurements, valuations, financial assessments and all other Quantity Surveying and cost control functions. Without derogating from the generality thereof, the <b>QSSP</b> shall perform the following specific functions and duties:</p> <p>6.7.2.1 Consult with the <b>contractor</b> in correction of rates for errors and discrepancies.</p> <p>6.7.2.2 Prepare the <b>final account</b>.</p> <p>6.7.2.3 Prepare the monthly recovery statement.</p> <p>6.7.2.4 Complete the contract document and arrange for the signing thereof.</p> <p>6.7.2.5 Hold a signed set of the agreement and all the documents referred therein.</p> <p>6.7.2.6 Identify any changes to the Standard JBCC Documentation in the Contract Data and determine any loss and expense caused to the <b>contractor</b> caused by non-disclosure thereof.</p> <p>6.7.2.7 Deal with amounts paid by the <b>contractor</b> to authorities having jurisdiction over the <b>works</b>.</p> <p>6.7.2.8 Measure and value the making good of physical loss or damage.</p> <p>6.7.2.9 Issue <b>contract instructions</b> to the <b>contractor</b> regarding:</p> <p>6.7.2.9.1 Rectification of discrepancies, errors in description or omissions in the agreement and the documents referred to therein.</p> <p>6.7.2.10 Furnishing proof of payment to <b>nominated</b> and <b>selected subcontractors</b>.</p> <p>6.7.2.11 Budgetary Allowances and work executed by the <b>contractor</b> there under.</p> <p>6.7.2.12 Contingency and other monetary provisions included in the Bills Of Quantities.</p> <p>6.7.2.13 Prepare <b>nominated</b> and <b>selected subcontract</b> tender documents.</p>

Contractor

Witness for Contractor

Employer

Witness for Employer



Clause	Variation
	<p>6.7.2.14 Receive proof from the <b>contractor</b> that the <b>contractor's</b> payment obligations have been met in respect of <b>nominated</b> and <b>selected subcontractors</b>.</p> <p>6.7.2.15 Act on <b>employers</b> instructions to pay <b>nominated</b> and <b>selected subcontractors</b> directly.</p> <p>6.7.2.16 Adjustment of the contract value in respect of a revision to the date of <b>practical completion</b>.</p> <p>6.7.2.17 Calculate penalties for non-completion.</p> <p>6.7.2.18 Valuation of payment claims for payment certificates.</p> <p>6.7.2.19 Authorise or otherwise the removal of materials or goods from site by the <b>contractor</b> where these have been paid for.</p> <p>6.7.2.20 Calculate compensatory and penalty Interest due to the parties.</p> <p>6.7.2.21 With each payment certificate issue :-</p> <p>6.7.2.21.1 Details of amounts certified for each <b>nominated</b> or Selected Subcontractor</p> <p>6.7.2.21.2 Notification to each <b>nominated</b> and <b>selected subcontractors</b> showing the formulation of sub-contract amount included in payment certificates.</p> <p>6.7.2.21.3 A statement to the <b>employer</b> and <b>contractor</b> showing the total amount certified and all adjustment amounts.</p> <p>6.7.2.21.4 Determine the value of adjustments to the contract value.</p> <p>6.7.2.21.5 Receive from the <b>contractor</b> details of expense and loss claims and assess such claims.</p> <p>6.7.2.21.6 Issue recovery statement with payment certificate.</p> <p>6.7.2.22 Prepare the <b>final account</b> and submit to <b>contractor</b>.</p>
	<p><b>6.7.3 Employer's appointed consulting engineers</b></p> <p>The <b>appointed consulting engineers</b> is responsible for all aspects of engineering design and quality control. Without derogating from the generality thereof, the engineers will perform the following specific functions and duties in respect of all aspects of the <b>works</b>:-</p> <p>6.7.3.1 Give opinion of aspects of the <b>works</b> which are not in accordance with the <b>agreement</b>.</p> <p>6.7.3.2 Supply the specified number of drawings.</p> <p>6.7.3.3 Issue instructions</p> <p>6.7.3.4 Be responsible for the design of the <b>works</b>.</p> <p>6.7.3.5 Receive and accept design and design documentation undertaken by <b>nominated</b> or <b>selected</b></p> <p>6.7.3.6 <b>subcontractors</b>.</p> <p>6.7.3.7 Issue <b>contract instruction</b> to the <b>contractor</b> regarding:</p> <p>6.7.3.7.1 Alteration to design, quality or quantity of the <b>works</b> provided that such <b>contract instruction</b> shall not substantially change the scope of the <b>works</b>.</p> <p>6.7.3.7.2 Removal of any <b>materials and goods</b> from the site and the substitution of any <b>materials and goods</b> therefore.</p> <p>6.7.3.7.3 Removal or re-execution of any work.</p> <p>6.7.3.7.4 Opening up of work for inspection</p> <p>6.7.3.7.5 Testing of work and <b>materials and goods</b>.</p> <p>6.7.3.7.6 Protection of <b>works</b>.</p> <p>6.7.3.7.7 Making good physical loss and repairing damage to the <b>works</b>.</p> <p>6.7.3.8 Compliance with acts of parliament, regulations and bylaws.</p> <p>6.7.3.9 Define levels and provide the <b>contractor</b> with the necessary information to set out the <b>works</b>.</p> <p>6.7.3.10 Inspect the work from time to time and give the <b>contractor</b> interpretation and guidance on the standard and state of completion required for <b>practical completion</b>.</p>

Contractor

Witness for Contractor

Employer

Witness for Employer



Clause	Variation										
	6.7.3.11 Inspect the <b>works</b> for <b>practical completion</b> . 6.7.3.12 Inspect the <b>works</b> for <b>works completion</b> upon request of <b>contractor</b> . 6.7.3.13 Inspect the <b>works</b> at the end of the defect liability period. 6.7.3.14 Acceptance in principle of design by <b>nominated</b> or <b>selected subcontractors</b> ."										
9.0	Clause 9.0 is amended by adding Clause 9.1.4.  "9.1.4 The <b>contractor</b> indemnifies and holds harmless the <b>employer</b> against all liability, losses, claims, damages, penalties, actions, proceedings or judgments (collectively referred to as "Losses") arising from any infringement of letters, patent design, trademark, name, copyright or other protected rights in respect of any machine, plant, work, materials, thing, system or method of using, fixing, working or arrangement used or fixed or supplied by the <b>contractor</b> , but such indemnity shall not cover any use of the equipment or part thereof otherwise than in accordance with the provisions of the specification. All payments and royalties payable in one sum or by instalments or otherwise shall be included by the <b>contractor</b> in the price and shall be paid by him to those to whom they may be due or payable. The <b>contractor</b> shall reimburse the <b>employer</b> for all legal and other costs and expenses, including without limitation attorney's fees on attorney-client scale incurred by the <b>employer</b> in connection with investigation, defending or settling any Losses in connection with pending or threatened litigation in which the <b>employer</b> is a party."										
16.0	Clause 16.0 is amended by adding Clause 16.4 and 16.5  16.4 The <b>employer</b> reserves the right to pay direct (i.e. not through the <b>contractor</b> ) all or any permanent connections to local or other authority services. In the event of the <b>employer</b> paying direct for these charges the <b>contractor</b> will not be entitled to a ten percent (10%) mark-up in terms of Clause 32.4. All such provisional amounts included in the Total of prices in the Form of Offer and Acceptance will be omitted.  16.5 The <b>contractor</b> shall not be entitled to any percentage, profit or discount on the value of any work executed by "direct contractors" but shall nevertheless allow these direct contractors and the <b>employer's</b> employees to have access to the works, allocate reasonable space in the building for the storage of their materials, tools and equipment and coordinate via the <b>principal agent</b> the work of such direct contractors as necessary, all to the satisfaction of the <b>principal agent</b> . The <b>contractor</b> shall allow the direct contractors, etc., to use, free of charge, the latrine accommodation and water and power supply on the site and shall not in any way hinder or prevent the execution of their work.										
19.0	Clause 19.0 is amended by adding the following clauses:  19.8 Acceleration  19.8.1 To accelerate the works in order to mitigate the need for a revision to the date of practical completion, where caused by a delay will be adjudicated by the Principle Agent under the provisions of [23.1 to 23.2]  19.8.2 Upon receipt of such instruction, the <b>contractor</b> shall take all necessary steps to ensure that the <b>works</b> are completed timeously including reprogramming and possibly the provision, by him of additional resources, plant, manpower, etc. and the working overtime or additional overtime beyond that contemplated at the time of tender (at all times adhering to the regulations and requirements of all authorities) and by all other adequate and proper means and methods. The <b>contractor</b> shall prove that such steps are being taken if called upon to do so.										
23.1.1	Delay caused by adverse weather conditions will be regarded as a delay only if, in the opinion of the Employer's Agent, all progress on an item or items of work on the critical path of the working programme of the contractor has been brought to a halt. Delays on working days only (based on a five-day working week) will be taken into account for the extension of time, but the Contractor shall make provision in his programme of work for an expected delay of "n" working days caused by normal rainy weather, for which he will not receive any extension of time, where "n" equals days per month. <table border="1" data-bbox="391 1899 986 2040" style="margin-left: auto; margin-right: auto;"> <thead> <tr> <th>Month</th> <th>"n" Working days</th> </tr> </thead> <tbody> <tr> <td>January</td> <td>2 days</td> </tr> <tr> <td>February</td> <td>2 days</td> </tr> <tr> <td>March</td> <td>2 days</td> </tr> <tr> <td>April</td> <td>2 days</td> </tr> </tbody> </table>	Month	"n" Working days	January	2 days	February	2 days	March	2 days	April	2 days
Month	"n" Working days										
January	2 days										
February	2 days										
March	2 days										
April	2 days										

Contractor

Witness for Contractor

Employer

Witness for Employer



Clause	Variation																
	<table border="1" data-bbox="391 235 981 470"> <tr><td>May</td><td>3 days</td></tr> <tr><td>June</td><td>4 days</td></tr> <tr><td>July</td><td>4 days</td></tr> <tr><td>August</td><td>3 days</td></tr> <tr><td>September</td><td>3 days</td></tr> <tr><td>October</td><td>2 days</td></tr> <tr><td>November</td><td>2 days</td></tr> <tr><td>December</td><td>2 days</td></tr> </table> <p data-bbox="295 492 1484 548">Extension of time during working days will be granted to the degree to which actual delays, as defined above, exceed the number of "n" working days.</p> <p data-bbox="295 593 1484 649">It shall be further noted that where the critical path is not affected, no extension of time for <u>abnormal</u> climatic conditions or for any other reason will be entertained.</p>	May	3 days	June	4 days	July	4 days	August	3 days	September	3 days	October	2 days	November	2 days	December	2 days
May	3 days																
June	4 days																
July	4 days																
August	3 days																
September	3 days																
October	2 days																
November	2 days																
December	2 days																
26.9.4	Delete sub-clause 26.9.4																
30	<p data-bbox="295 795 694 828">Replace clause 30 with the following:</p> <p data-bbox="311 862 686 896"><b>30.0 DISPUTE RESOLUTION</b></p> <p data-bbox="311 907 702 940"><b>30.1 Settlement by the parties</b> Should any disagreement arise between the employer (or the principal agent or an agent) and the contractor arising out of or concerning the action or inaction of the employer (or the principal agent or an agent) or the contractor, or any other matter concerning this agreement (including the validity thereof), either party may give notice of disagreement to the other. The parties shall attempt to resolve such disagreement between them and record resolution in writing signed by them.</p> <p data-bbox="311 1097 1444 1153">30.2 Where the disagreement is not resolved within ten (10) working days of receipt of the notice of disagreement, the disagreement shall be deemed to be a dispute.</p> <p data-bbox="311 1176 1444 1265">30.3 The dispute shall be referred to mediation within ten (10) working days of the expiry period [30.2] by means of a notice of adjudication by the party (the referring party) which gave the notice of disagreement.</p> <p data-bbox="311 1288 1444 1355">30.4 The notice of adjudication shall clearly define the scope of the dispute and the relief sought by adjudication</p> <p data-bbox="311 1388 1444 1456">30.5 Failure to comply with the procedure described [30.3-4] shall cause the dispute to be resolved by arbitration and not by adjudication.</p> <p data-bbox="406 1467 566 1500"><b>Adjudication</b></p> <p data-bbox="311 1512 877 1545">30.6 Where a dispute is referred to adjudication:</p> <p data-bbox="311 1556 1404 1624">30.6.1 The adjudicator shall be nominated and appointed by the Association of Arbitrators Southern Africa</p> <p data-bbox="311 1646 1444 1736">30.6.2 The JBCC Rules of Adjudication, current at the time the dispute is declared, shall apply to the adjudication proceeding, failing which the rules shall be determined by the adjudicator. Neither party shall be entitled to legal representation, unless otherwise agreed in writing by the parties.</p> <p data-bbox="311 1758 1444 1825">30.6.3 A determination given by the adjudicator shall be immediately binding upon and implemented by the parties notwithstanding that either party may give notice to refer the dispute to arbitration</p> <p data-bbox="311 1848 1444 1960">30.6.4 Where the adjudicator has given a determination, either party may give notice of dissatisfaction to the other party and to the adjudicator within ten (10) working days of receipt of the determination, or an extended time period provided in the applicable rules for adjudication, whereafter such dispute shall be referred to arbitration.</p> <p data-bbox="311 1982 1444 2038">30.6.5 Where the adjudicator has not given a determination within the time period allowed or extended time period provided in the applicable rules for adjudication either party may give notice to the</p>																

Contractor

Witness for Contractor

Employer

Witness for Employer



Clause	Variation
	other party and to the adjudicator that if such determination is not received within ten (10) working days of receipt of this notice his appointment is thereupon automatically terminated and such dispute shall be referred to further adjudication or arbitration, at the option of the referring party
30.6.6	The adjudicator shall not be eligible for subsequent appointment as the arbitrator
	<b>Arbitration</b>
30.7	Where the dispute is referred to arbitration:
30.7.1	Arbitration shall not be construed as a review or appeal of an adjudicator's determination. Any determination by the adjudicator shall remain in force and continue to be implemented unless and until overturned by the arbitration award.
30.7.2	The resolution of the dispute shall commence now.
30.7.3	The referring party in the adjudication shall be the claimant in the arbitration.
30.7.4	The arbitrator shall be nominated and appointed by the Association of Arbitrators Southern Africa.
30.7.5	The Restricted Representation Arbitration Rules (formerly the Summary Procedure Rules), as incorporated in the Rules for the Conduct of Arbitrators: 2021 Edition (November 2021), shall apply to arbitration proceedings.
30.7.6	The arbitrator shall have the authority to finally determine the dispute including the authority to make, open up and revise and certificates, opinion, decision, determination, requisition or notice relating to the dispute as if no such certificate, opinion, decision, determination, requisition or notice had been issued or given.
30.7.7	The arbitrator's award shall be final and binding on the parties.
30.7	The employer consents to the joining of any subcontractor with the contractor as a party to any proceedings.
	<b>Mediation</b>
30.8	Notwithstanding the provisions relating to adjudication and arbitration the parties may, by agreement and at any time, refer a dispute to mediation, in which event:
30.8.1	The provisions relating to adjudication and/or arbitration shall be deemed to be suspended from the time of such agreement until notice by either party that they be resumed.
30.8.2	The appointment of a mediator, the procedure, and the status of the outcome shall be agreed between the parties.
30.8.3	Regardless of the outcome of a mediation the parties shall bear their own costs concerning the mediation and equally share the costs of the mediator and related expenses.
	<b>General</b>
30.9	The employer consents to the joining of any subcontractor with the contractor as a party to any proceedings.
30.10	Where the parties fail to specify a body to nominate the adjudicator [30.6.1] or the arbitrator [30.7.4] the referring party shall have the right to choose a local recognised body to suggest one or more persons with appropriate skills to be appointed as an adjudicator or an arbitrator. Such nomination shall be binding on the parties.
30.11	The parties shall continue to perform their obligations in terms of this agreement, notwithstanding any disagreement or dispute that exists between them.
30.12	This clause shall, to the extent necessary to fulfil its purpose, exist independently of this agreement.

Contractor

Witness for Contractor

Employer

Witness for Employer

**Part 1: Contract Data completed by the Employer**

Clause	Item and data
	<b>A. PROJECT INFORMATION</b>
1.1	<p><b>Project Name: APPOINTMENT OF A SERVICE PROVIDER FOR THE RESTORATION OF MILLWOOD COTTAGE AT THE GARDEN ROUTE NATIONAL PARK</b></p> <p><b>CONTRACT NO: GNP-110-25</b></p> <p><b>Works Description:</b></p> <ul style="list-style-type: none"> <li>Restoration of a cottage that burnt down</li> </ul>
1.1	<p><b>Site Address:</b></p> <p>The site is at <b>GOUDVELD, in GARDEN ROUTE NATIONAL PARK, WESTERN CAPE</b></p>
1.1	<p><b>Particulars of Employer</b></p> <p>Name: South African National Parks (Garden Route National Park)</p> <p>Physical Address: Thesen Jetty, Long Street, Thesen Island, Knysna, 6570</p> <p>Postal address: PO Box 3542, Knysna, 6570</p> <p>Representative: Victor Mokoena</p> <p>Telephone: (044) 302 5628</p>
1.1	<p><b>Particulars of Principal Agent</b></p> <p>Name: Technical Services (Stephen Williams)</p> <p>Physical Address: Dumbleton Crescent, Wilderness, Western Cape</p> <p>Postal address: PO Box 35, WILDERNESS, 6560</p> <p>Telephone: (044) 877 1197</p> <p>Email: <a href="mailto:Stephen.williams@sanparks.org">Stephen.williams@sanparks.org</a></p>
	<b>B. CONTRACT INFORMATION</b>
1.1	<b>Bills of Quantity System/Method of Measurement will be Standard System for Measuring Building Work (7th Edition)</b>
1.1	The interest rate applicable is the interest rate on overdraft facilities as charged by First National Bank to SANParks.
2.1	The <b>law applicable</b> to the agreement shall be that of the <b>Republic of South Africa</b> .
3.2	The currency applicable to this agreement is South African Rands.
5.2	The original agreement will be held by the Employer, South African National Parks.
5.6	<b>One copy</b> of the construction document and one copy of the construction drawings are to be supplied to the <b>contractor</b> free of charge
6.2	Authority is delegated to the <b>Principal Agent and any other</b> agents as instructed by Principal Agent to issue contract instructions and perform certain duties for specific aspects of the work.
6.3	No other interests or involvement other than professional interest are recorded for the Principal Agent and/or other agents.
10	Insurances by Employer - None
10.1.1	Contract insurance is to be affected by the <b>contractor</b> .
10.1.1	Contract works insurance is to be affected by the <b>contractor</b> for a sum not less than the total of prices in the Form of Offer and Acceptance with a deductible in an amount that the <b>contractor</b> deems appropriate.
10.1.2	<p>The following supplementary insurance is required:</p> <p><b>SASRIA insurance</b> to be affected by the <b>contractor</b></p> <p>For an amount equal to the gross tendered value inclusive of VAT plus 30% for fees and escalation.</p>

Contractor

Witness for Contractor

Employer

Witness for Employer



Clause	Item and data		
	Full Final estimated value of the works including fees and escalation. With a deductible equal to the amount as determined by the contractor's insurance company.		
10.1.3	<b>Public liability insurance</b> to be affected by the <b>contractor</b> The contractor will be required to have public liability insurance cover in place for an amount equal to the gross tendered value inclusive of VAT plus 30%. However, liability will not be limited to this amount. it remains the responsibility of the contractor to ensure sufficient insurance cover is available based on their assessment of their risk exposure.		
10.1.4	Lateral support insurance is to be affected by the <b>contractor</b> .		
10.1.5	Support insurance to be affected by the <b>contractor</b> .		
11.1.1, 11.1.2, 11.2.2, 11.3	Securities: The Contractor shall provide to the employer a guarantee of construction within fifteen (15) working days of acceptance of the contractor's tender and choose: The security to be provided by the contractor is a <b>Variable Construction Guarantee</b> initially equal to ten per cent (10%) of the contract cum and keep such security valid and enforceable until the final payment certificate has been issued to the contractor. The security to be provided by the contractor is a <b>Fixed Construction Guarantee</b> equal to ten per cent (10%) of the <b>contract sum</b> .		
11.10, 19.5	A waiver of the <b>contractor's</b> lien or right of continuing possession is required.		
12.1.2	Restriction of working hours: Monday to Friday 7h00 – 17h00. Saturday 7h00 – 13h00 Any work outside of the above hours to be agreed with Park Management.		
12.1.3	Natural features and known services to be preserved by the <b>contractor: Yes or No</b> <b>If yes, description:</b>		
12.1.4	Restrictions to the <b>site</b> or areas that the <b>contractor</b> may not occupy: Yes or No If yes, description: The Park is a protected area and the Contractor to ensure that all existing features outside of site are not to be disturbed. Refer to SANParks Environmental Management Programme as provided in the Tender Contract.		
12.1.5  12.2.22	Possession of the <b>site</b> to the <b>contractor</b> shall be within five (5) <b>working days</b> of the <b>contractor</b> complying with providing the <b>employer</b> with <b>construction guarantees</b> in accordance with the provisions of 11.1.2 Within fifteen (15) <b>working days</b> of the date of the <b>agreement</b> , submit to the <b>principal agent</b> an acceptable health and safety plan, required in terms of the Occupational Health and Safety Act, 1993 (Act No 85 of 1993), including a works programme.		
12.1.5, 19.0, 24.0	The period for the commencement of the <b>works</b> after the <b>contractor</b> takes possession of the site is: Seven (7) <b>working days</b> . For the <b>works</b> as a whole: The contract period will be <b>5 Months</b> . The park and contractor shall agree on an agreed basis on the scope of work per annum, the timeframes for completion of the annual allocated work and completion dates of each project. The <b>penalty</b> per <b>calendar day</b> is <b>R8,000 (VAT exclusive) /day</b> for not completing work as per agreed project programme.		
21.1.1	Extended <b>defects</b> liability period will apply to the following elements: n/a		
25.0	Payment of preliminaries Contractors Section Select Option A or B <table border="1" style="display: inline-table; vertical-align: middle;"> <tr> <td style="width: 30px; height: 20px; text-align: center;">A</td> <td style="width: 30px; height: 20px; text-align: center;">B</td> </tr> </table>	A	B
A	B		

Contractor

Witness for  
Contractor

Employer

Witness for  
Employer



Clause	Item and data						
	<table border="1" data-bbox="300 309 1420 645"> <tr> <td data-bbox="300 309 451 448">Option A</td> <td data-bbox="451 309 1420 448">The <b>preliminaries</b> shall be paid in accordance with an amount prorated to the value of the <b>works</b> executed in the same ratio as the amount of the <b>preliminaries</b> to the <b>contract sum</b>, which <b>contract sum</b> shall exclude the amount of <b>preliminaries</b>. Contingency sum(s) and any provision for cost fluctuations shall be excluded for the calculation of the aforesaid ratio.</td> </tr> <tr> <td data-bbox="300 474 451 645">Option B</td> <td data-bbox="451 474 1420 645">The <b>preliminaries</b> shall be paid in accordance with an amount agreed by the <b>principal agent</b> and the <b>contractor</b> in terms of the <b>priced document</b> to identify an initial establishment charge, a time-related charge and a final dis-establishment charge. Payment of the time-related charge shall be assessed by the <b>principal agent</b> and adjusted from time to time as may be necessary to take into account the rate of progress of the <b>works</b>.</td> </tr> </table> <p data-bbox="300 698 518 728"><b>Lump sum contract</b></p> <p data-bbox="300 743 1420 795">Where the amount of <b>preliminaries</b> is not provided it shall be taken as 7.5% (seven and a half per cent) of the <b>contract sum</b>, excluding contingency sum(s) and any provision for cost fluctuations.</p>	Option A	The <b>preliminaries</b> shall be paid in accordance with an amount prorated to the value of the <b>works</b> executed in the same ratio as the amount of the <b>preliminaries</b> to the <b>contract sum</b> , which <b>contract sum</b> shall exclude the amount of <b>preliminaries</b> . Contingency sum(s) and any provision for cost fluctuations shall be excluded for the calculation of the aforesaid ratio.	Option B	The <b>preliminaries</b> shall be paid in accordance with an amount agreed by the <b>principal agent</b> and the <b>contractor</b> in terms of the <b>priced document</b> to identify an initial establishment charge, a time-related charge and a final dis-establishment charge. Payment of the time-related charge shall be assessed by the <b>principal agent</b> and adjusted from time to time as may be necessary to take into account the rate of progress of the <b>works</b> .		
Option A	The <b>preliminaries</b> shall be paid in accordance with an amount prorated to the value of the <b>works</b> executed in the same ratio as the amount of the <b>preliminaries</b> to the <b>contract sum</b> , which <b>contract sum</b> shall exclude the amount of <b>preliminaries</b> . Contingency sum(s) and any provision for cost fluctuations shall be excluded for the calculation of the aforesaid ratio.						
Option B	The <b>preliminaries</b> shall be paid in accordance with an amount agreed by the <b>principal agent</b> and the <b>contractor</b> in terms of the <b>priced document</b> to identify an initial establishment charge, a time-related charge and a final dis-establishment charge. Payment of the time-related charge shall be assessed by the <b>principal agent</b> and adjusted from time to time as may be necessary to take into account the rate of progress of the <b>works</b> .						
25.2	<p data-bbox="300 810 1420 981"><b>Contractor's</b> Monthly claims for payment shall be submitted to the <b>QSSP</b> on the 21st day of each month (<b>contractor</b> to ensure that applications for payment from subcontractors are received on the 20th day of each month), following which the <b>QSSP</b> shall submit his valuation to the <b>principal agent</b> within 14 days. The payment shall be made by the <b>employer</b> to the <b>contractor</b> within 21 calendar days. Payment shall only be made following receipt by the <b>employer</b> of both the original payment certificate and the <b>contractor's</b> tax invoice.</p>						
25.3.4, 26.0	<p data-bbox="300 996 1165 1025">No provision is made for cost fluctuations nor is the contract value to be adjusted.</p>						
26.9.4	<p data-bbox="300 1072 590 1153">Adjustment of preliminaries Contractors Section Select Option A or B</p> <table border="1" data-bbox="300 1153 513 1198"> <tr> <td data-bbox="300 1153 406 1198">A</td> <td data-bbox="406 1153 513 1198">B</td> </tr> </table> <p data-bbox="300 1220 1037 1249">Where the <b>contractor</b> does not select an option, Option A shall apply.</p> <p data-bbox="300 1249 566 1279"><b>Provision of particulars</b></p> <p data-bbox="300 1294 1420 1375">The <b>contractor</b> shall provide the particulars for the purpose of the adjustment of <b>preliminaries</b> in terms of his selection. Where completion in <b>sections</b> is required, the <b>contractor</b> shall provide an apportionment of <b>preliminaries</b> per <b>section</b>.</p> <table border="1" data-bbox="300 1406 1420 1487"> <tr> <td data-bbox="300 1406 451 1487">Option A</td> <td data-bbox="451 1406 1420 1487">An allocation of the <b>preliminaries</b> amounts into Fixed, Value-related and Time-related amounts as defined for adjustment method Option A below, within fifteen (15) <b>working days</b> of the date of acceptance of the tender.</td> </tr> </table> <table border="1" data-bbox="300 1532 1420 1644"> <tr> <td data-bbox="300 1532 451 1644">Option B</td> <td data-bbox="451 1532 1420 1644">A detailed breakdown of the <b>preliminaries</b> amounts within fifteen (15) <b>working days</b> of possession of the <b>site</b>. Such breakdown shall include, inter alia, the administrative and supervisory staff, the use of <b>construction equipment</b>, establishment and dis-establishment charges, insurances and guarantees, all in terms of the <b>programme</b></td> </tr> </table> <p data-bbox="300 1675 534 1704"><b>Adjustment methods</b></p> <p data-bbox="300 1727 1420 1868">The amount of <b>preliminaries</b> shall be adjusted to take account of the effect which changes in time and/or value have on <b>preliminaries</b>. Such adjustment shall be based on the particulars provided by the <b>contractor</b> for this purpose in terms of Options A or B, shall preclude any further adjustment of the amount of <b>preliminaries</b> and shall apply notwithstanding the actual employment of resources by the <b>contractor</b> in the execution of the <b>works</b>.</p>	A	B	Option A	An allocation of the <b>preliminaries</b> amounts into Fixed, Value-related and Time-related amounts as defined for adjustment method Option A below, within fifteen (15) <b>working days</b> of the date of acceptance of the tender.	Option B	A detailed breakdown of the <b>preliminaries</b> amounts within fifteen (15) <b>working days</b> of possession of the <b>site</b> . Such breakdown shall include, inter alia, the administrative and supervisory staff, the use of <b>construction equipment</b> , establishment and dis-establishment charges, insurances and guarantees, all in terms of the <b>programme</b>
A	B						
Option A	An allocation of the <b>preliminaries</b> amounts into Fixed, Value-related and Time-related amounts as defined for adjustment method Option A below, within fifteen (15) <b>working days</b> of the date of acceptance of the tender.						
Option B	A detailed breakdown of the <b>preliminaries</b> amounts within fifteen (15) <b>working days</b> of possession of the <b>site</b> . Such breakdown shall include, inter alia, the administrative and supervisory staff, the use of <b>construction equipment</b> , establishment and dis-establishment charges, insurances and guarantees, all in terms of the <b>programme</b>						

Contractor

Witness for Contractor

Employer

Witness for Employer



Clause	Item and data												
	<table border="1"> <tr> <td data-bbox="284 230 454 638">Option A</td> <td data-bbox="454 230 1436 638"> <p>The <b>preliminaries</b> shall be adjusted in accordance with the allocation of <b>preliminaries</b> amounts provided by the <b>contractor</b>, apportioned to <b>sections</b> where completion in <b>sections</b> is required</p> <p>Fixed - An amount which shall not be varied</p> <p>Value-related - An amount varied in proportion to the <b>contract value</b> as compared to the <b>contract sum</b>. Both the <b>contract sum</b> and the <b>contract value</b> shall exclude the amount of <b>preliminaries</b>, contingency sum(s) and any provision for cost fluctuations</p> <p>Time-related - An amount varied in proportion to the number of <b>calendar days</b> extension to the date of <b>practical completion</b> to which the <b>contractor</b> is entitled with an adjustment of the <b>contract value</b> [23.2; 23.3] as compared to the number of <b>calendar days</b> in the initial <b>construction period</b> [26.9.4].</p> </td> </tr> <tr> <td data-bbox="284 672 454 873">Option B</td> <td data-bbox="454 672 1436 873"> <p>The adjustment of <b>preliminaries</b> shall be based on the number of <b>calendar days</b> extension to the date of <b>practical completion</b> to which the <b>contractor</b> is entitled with an adjustment of the <b>contract value</b> [23.2; 23.3] as compared to the number of <b>calendar days</b> in the initial <b>construction period</b> [26.9.4]</p> <p>The adjustment shall take into account the resources as set out in the detailed breakdown of the <b>preliminaries</b> for the period of construction during which the delay occurred.</p> </td> </tr> <tr> <td colspan="2" data-bbox="284 929 1436 974"><b>Failure to provide particulars within the period stated:</b></td> </tr> <tr> <td data-bbox="284 985 454 1288">Option A</td> <td data-bbox="454 985 1436 1288"> <p>Where the allocation of <b>preliminaries</b> amounts for Option A is not provided, the following allocation of <b>preliminaries</b> amounts shall apply:</p> <p>Fixed - Ten per cent (10%) Value-related - Fifteen per cent (15%) Time-related - Seventy-five per cent (75%)</p> <p>Where the apportionment of the <b>preliminaries</b> per <b>section</b> is not provided, the categorised amounts shall be prorated to the cost of each <b>section</b> within the <b>contract sum</b> as determined by the <b>principal agent</b></p> </td> </tr> <tr> <td data-bbox="284 1310 454 1377">Option B</td> <td data-bbox="454 1310 1436 1377">Where the detailed breakdown of <b>preliminaries</b> amounts for Option B is not provided, Option A shall apply</td> </tr> <tr> <td colspan="2" data-bbox="284 1400 1436 1534"> <p><b>Lump sum contract</b> Where the amount of preliminaries is not provided it shall be taken as 7.5% (seven and a half per cent) of the contract sum, excluding contingency sum(s) and any provision for cost fluctuations.</p> </td> </tr> </table>	Option A	<p>The <b>preliminaries</b> shall be adjusted in accordance with the allocation of <b>preliminaries</b> amounts provided by the <b>contractor</b>, apportioned to <b>sections</b> where completion in <b>sections</b> is required</p> <p>Fixed - An amount which shall not be varied</p> <p>Value-related - An amount varied in proportion to the <b>contract value</b> as compared to the <b>contract sum</b>. Both the <b>contract sum</b> and the <b>contract value</b> shall exclude the amount of <b>preliminaries</b>, contingency sum(s) and any provision for cost fluctuations</p> <p>Time-related - An amount varied in proportion to the number of <b>calendar days</b> extension to the date of <b>practical completion</b> to which the <b>contractor</b> is entitled with an adjustment of the <b>contract value</b> [23.2; 23.3] as compared to the number of <b>calendar days</b> in the initial <b>construction period</b> [26.9.4].</p>	Option B	<p>The adjustment of <b>preliminaries</b> shall be based on the number of <b>calendar days</b> extension to the date of <b>practical completion</b> to which the <b>contractor</b> is entitled with an adjustment of the <b>contract value</b> [23.2; 23.3] as compared to the number of <b>calendar days</b> in the initial <b>construction period</b> [26.9.4]</p> <p>The adjustment shall take into account the resources as set out in the detailed breakdown of the <b>preliminaries</b> for the period of construction during which the delay occurred.</p>	<b>Failure to provide particulars within the period stated:</b>		Option A	<p>Where the allocation of <b>preliminaries</b> amounts for Option A is not provided, the following allocation of <b>preliminaries</b> amounts shall apply:</p> <p>Fixed - Ten per cent (10%) Value-related - Fifteen per cent (15%) Time-related - Seventy-five per cent (75%)</p> <p>Where the apportionment of the <b>preliminaries</b> per <b>section</b> is not provided, the categorised amounts shall be prorated to the cost of each <b>section</b> within the <b>contract sum</b> as determined by the <b>principal agent</b></p>	Option B	Where the detailed breakdown of <b>preliminaries</b> amounts for Option B is not provided, Option A shall apply	<p><b>Lump sum contract</b> Where the amount of preliminaries is not provided it shall be taken as 7.5% (seven and a half per cent) of the contract sum, excluding contingency sum(s) and any provision for cost fluctuations.</p>	
Option A	<p>The <b>preliminaries</b> shall be adjusted in accordance with the allocation of <b>preliminaries</b> amounts provided by the <b>contractor</b>, apportioned to <b>sections</b> where completion in <b>sections</b> is required</p> <p>Fixed - An amount which shall not be varied</p> <p>Value-related - An amount varied in proportion to the <b>contract value</b> as compared to the <b>contract sum</b>. Both the <b>contract sum</b> and the <b>contract value</b> shall exclude the amount of <b>preliminaries</b>, contingency sum(s) and any provision for cost fluctuations</p> <p>Time-related - An amount varied in proportion to the number of <b>calendar days</b> extension to the date of <b>practical completion</b> to which the <b>contractor</b> is entitled with an adjustment of the <b>contract value</b> [23.2; 23.3] as compared to the number of <b>calendar days</b> in the initial <b>construction period</b> [26.9.4].</p>												
Option B	<p>The adjustment of <b>preliminaries</b> shall be based on the number of <b>calendar days</b> extension to the date of <b>practical completion</b> to which the <b>contractor</b> is entitled with an adjustment of the <b>contract value</b> [23.2; 23.3] as compared to the number of <b>calendar days</b> in the initial <b>construction period</b> [26.9.4]</p> <p>The adjustment shall take into account the resources as set out in the detailed breakdown of the <b>preliminaries</b> for the period of construction during which the delay occurred.</p>												
<b>Failure to provide particulars within the period stated:</b>													
Option A	<p>Where the allocation of <b>preliminaries</b> amounts for Option A is not provided, the following allocation of <b>preliminaries</b> amounts shall apply:</p> <p>Fixed - Ten per cent (10%) Value-related - Fifteen per cent (15%) Time-related - Seventy-five per cent (75%)</p> <p>Where the apportionment of the <b>preliminaries</b> per <b>section</b> is not provided, the categorised amounts shall be prorated to the cost of each <b>section</b> within the <b>contract sum</b> as determined by the <b>principal agent</b></p>												
Option B	Where the detailed breakdown of <b>preliminaries</b> amounts for Option B is not provided, Option A shall apply												
<p><b>Lump sum contract</b> Where the amount of preliminaries is not provided it shall be taken as 7.5% (seven and a half per cent) of the contract sum, excluding contingency sum(s) and any provision for cost fluctuations.</p>													
30.0	<p>Default dispute resolution process shall be by mediation, then adjudication and if required, arbitration. The latest JBCC Adjudication Rules (current at the time of dispute) will apply.</p> <p>In the event that the parties cannot agree on the appointment of a mediator and/or adjudicator, the nominating body will be the Association of Arbitrators South Africa (AoArb SA). Applicable rule for arbitration will be the Standard Procedure Rules as per the AoArb SA.</p>												

Contractor

Witness for Contractor

Employer

Witness for Employer



**Part 2: Contract Data completed by the Contractor (COMPULSORY COMPLETION)**

Clause	Item and data
1.2	The name of the <b>Contractor</b> is .....  The address of the <b>Contractor</b> is:  Telephone: ..... Facsimile: ..... Cell phone: ..... Address (physical): ..... ..... ..... Address (postal): ..... ..... ..... Email: .....

**Contractor**

**Witness for Contractor**

**Employer**

**Witness for Employer**



### C1.3 Construction Guarantee (Serve as example of what will be required if tender is successful)

[Use for JBCC Principal Building Agreement for Organs of State (Edition 6.2) May 2018]

---

#### GUARANTOR DETAILS AND DEFINITIONS

Guarantor means .....

Physical address .....

.....

Guarantor's signatory 1 ..... Capacity .....

Guarantor's signatory 1 ..... Capacity .....

Employer means The South African National Parks

Contractor means .....

Agent means

Works means

Site means

Agreement means the JBCC Principal Building Agreement for Organs of State (Edition 6.2) May 2018

Contract Sum means the total of prices in the Form of Offer and Acceptance inclusive of VAT

Amount in figures R .....

Amount in words ..... (Rand)

Guaranteed Sum means the maximum aggregate amount of R .....

Amount in words ..... (Rand)

The Construction Guarantee required is of the type variable and the expiry date for the guarantee is Practical Completion.

---

#### AGREEMENT DETAILS

Sections: Total Sections \_\_\_\_\_ Last Section \_\_\_\_\_

Principal Agents issues: Interim payment certificates, Final payment certificates, Practical completion certificates/ and Final completion certificates

#### 1. FIXED CONSTRUCTION GUARANTEE

1.1 Where a Guarantee for Construction (Fixed) in terms of the Agreement has been selected this 1.0 with 2.0 to 12.0 shall apply. The Guarantor's liability shall be limited to the diminishing amounts of the Guaranteed Sum as follows:

##### GUARANTOR'S LIABILITY

Maximum Guaranteed Sum (not exceeding 5% of the contract sum) in the amount of:

\_\_\_\_\_

\_\_\_\_\_

Amount in words: \_\_\_\_\_

##### PERIOD OF LIABILITY

From and including the date of issue of this Guarantee for Construction and up to and including the date of the only Certificate of Practical Completion or the last Certificate of Practical Completion where there are sections, where after this Guarantee for Construction shall expire

\_\_\_\_\_

Contractor

\_\_\_\_\_

Witness for Contractor

\_\_\_\_\_

Employer

\_\_\_\_\_

Witness for Employer



- 2. The Guarantor hereby acknowledges that:
  - 2.1 Any reference in this Guarantee to the Agreement is made for the purpose of convenience and shall not be construed as any intention whatsoever to create an accessory obligation or any intention whatsoever to create a surety ship.
  - 2.2 Its obligation under this Guarantee is restricted to the payment of money.
  - 2.3 Reference to a recovery statement or an Interim or Final Payment Certificate, or a Certificate(s) of Practical or Final Completion shall mean such certificate issued by the Principal Agent
- 3. Subject to the Guarantor's maximum liability referred to in clause 1.0, the Guarantor hereby undertakes to pay the Employer the sum certified upon receipt of the documents identified in 3.1 to 3.3:
  - 3.1 A copy of a first written demand issued by the Employer to the Contractor stating that payment of a sum certified by the Principal Agent in an interim or final payment certificate has not been made in terms of the Agreement and failing such payment within seven (7) calendar days, the Employer intends to call upon the Guarantor to make payment in terms of 3.2.
  - 3.2 A first written demand issued by the Employer to the Guarantor at the Guarantor's physical address with a copy to the Contractor stating that a period of seven (7) calendar days has elapsed since the first written demand in terms of sub-clause 3.1 and that the sum certified has still not been paid therefore the Employer calls up this Construction Guarantee and demands payment of the sum certified from the Guarantor.
  - 3.3 A copy of the said payment certificate which entitles the Employer to receive payment in terms of the Agreement of the sum certified in clause 3.0.
- 4. Subject to the Guarantor's maximum liability referred to in clause 1.0, the Guarantor undertakes to pay the Employer the Guaranteed Sum or the full outstanding balance upon receipt of a first written demand from the Employer to the Guarantor at the Guarantor's physical address calling up this Construction Guarantee stating that:
  - 4.1 Agreement has been cancelled due to the Contractor's default and that the Construction Guarantee is called up in terms of clause 4.0. The demand shall enclose a copy of the notice of cancellation; or
  - 4.2 A provisional sequestration or liquidation court order has been granted against the Contractor and that the Construction Guarantee is called up in terms of clause 4.0. The demand shall enclose a copy of the court order.
- 5. It is recorded that the aggregate amount of payments required to be made by the Guarantor in terms of clauses 3.0 and 4.0 shall not exceed the Guarantor's maximum liability in terms of clause 1.0.
- 6. Where the Guarantor is a registered insurer and has made payment in terms of clause 4.0, the Employer shall upon the date of issue of the final payment certificate submit an expense account to the Guarantor showing how all monies received in terms of the Guarantee have been expended and shall refund to the Guarantor any resulting surplus. All monies refunded to the Guarantor in terms of this Construction Guarantee shall bear interest at the prime overdraft rate of the Employer's bank compounded monthly and calculated from the date payment was made by the Guarantor to the Employer until the date of refund.
- 7. Payment by the Guarantor in terms of clause 3.0 or 4.0 shall be made within seven (7) calendar days upon receipt of the first written demand to the Guarantor.
- 8. The Employer shall have the absolute right to arrange his affairs with the Contractor in any manner which the Employer deems fit and the Guarantor shall not have the right to claim his release from this Construction Guarantee on account of any conduct alleged to be prejudicial to the Guarantor.
- 9. The Guarantor chooses the physical address as stated above for all purposes in connection herewith.
- 10. This Guarantee is neither negotiable nor transferable and shall expire in terms of 1.1, or payment in full of the Guaranteed Sum or on the Guarantee expiry date, whichever is the earlier, where after no claims will be considered by the Guarantor. The original of this Construction Guarantee shall be returned to the Guarantor after it has expired.
- 11. This Guarantee, with the required demand notices in terms of clauses 3.0 or 4.0, shall be regarded as a liquid document for the purpose of obtaining a court order.

Contractor

Witness for Contractor

Employer

Witness for Employer




12. Where this Guarantee is issued in the Republic of South Africa the Guarantor hereby consents in terms of Section 45 of the Magistrate's Courts Act No 32 of 1944, as amended, to the jurisdiction of the Magistrate's Court of any district having jurisdiction in terms of Section 28 of the said Act, notwithstanding that the amount of the claim may exceed the jurisdiction of the Magistrate's Court.

Signed at ..... Date .....

Guarantor's Signatory 1 ..... Guarantor's Signatory 2 .....

Witness 1 ..... Witness 2 .....

Guarantor's seal or stamp

 

  
Contractor

  
Witness for Contractor

  
Employer

  
Witness for Employer



**C1.4 Adjudicator’s Contract (Serve as example of what will be required if tender is successful)**

[Use for JBCC Principal Building Agreement for Organs of State (edition 6.2) May 2018]

This agreement is made on the ..... day of ..... between:  
 ..... (name of company / organisation)  
 of ..... (address) and  
 .....(name of company / organisation)  
 of ..... (address)  
 (the Parties) and  
 ..... (name)  
 of ..... (address)  
 (the Adjudicator).

Disputes or differences may arise/have arisen\* between the Parties under a Contract dated ..... and known as ..... and these disputes or differences shall be/have been\* referred to adjudication in accordance with the JBCC Adjudication Rules, (hereinafter called "the Procedure") and the Adjudicator may be or has been requested to act.

\* Delete as necessary

**IT IS NOW AGREED** as follows:

- 1 The rights and obligations of the Adjudicator and the Parties shall be as set out in the JBCC Adjudication Rules.
- 2 The Adjudicator hereby accepts the appointment and agrees to conduct the adjudication in accordance with the JBCC Adjudication Rules.
- 3 The Parties bind themselves jointly and severally to pay the Adjudicator's fees and expenses as set out in the Contract Data.
- 4 The Parties and the Adjudicator shall at all times maintain the confidentiality of the adjudication and shall endeavour to ensure that anyone acting on their behalf or through them will do likewise, save with the consent of the other Parties which consent shall not be unreasonably refused.
- 5 The Adjudicator shall inform the Parties if he intends to destroy the documents which have been sent to him in relation to the adjudication and he shall retain documents for a further period at the request of either Party.

SIGNED  
by:

Name:

who warrants that he / she is duly authorised to sign for and on behalf of the first Party in the presence of

Witness:

Name:

Address:

Date:

SIGNED  
by:

Name:

who warrants that he / she is duly authorised to sign for and on behalf of the first Party in the presence of

Witness:

Name:

Address:

Date:

SIGNED by:

Name:

the Adjudicator in the presence of

Witness:

Name:

Address:

Date:

**Contractor**

**Witness for Contractor**

**Employer**

**Witness for Employer**



**Contract Data**

1	The Adjudicator shall be paid at the hourly rate of R. . . . . in respect of all time spent upon, or in connection with, the adjudication including time spent travelling.
2	<p>The Adjudicator shall be reimbursed in respect of all disbursements properly made including, but not restricted to:</p> <p>(a) Printing, reproduction and purchase of documents, drawings, maps, records and photographs.</p> <p>(b) Telegrams, telex, faxes, and telephone calls.</p> <p>(c) Postage and similar delivery charges.</p> <p>(d) Travelling, hotel expenses and other similar disbursements.</p> <p>(e) Room charges.</p> <p>(f) Charges for legal or technical advice obtained in accordance with the Procedure.</p>
3	The Adjudicator shall be paid an appointment fee of R . . . . . This fee shall become payable in equal amounts by each Party within 14 days of the appointment of the Adjudicator, subject to an Invoice being provided. This fee will be deducted from the final statement of any sums which shall become payable under item 1 and/or item 2 of the Contract Data. If the final statement is less than the appointment fee the balance shall be refunded to the Parties.
4	The Adjudicator is/is not* currently registered for VAT.
5	Where the Adjudicator is registered for VAT it shall be charged additionally in accordance with the rates current at the date of invoice.
6	All payments, other than the appointment fee (item 3) shall become due 7 days after receipt of invoice, thereafter interest shall be payable at 5% per annum above the Reserve Bank base rate for every day the amount remains outstanding.

\* Delete as necessary

**Contractor**

**Witness for Contractor**

**Employer**

**Witness for Employer**



---

## Part C2: Pricing data

---

Contractor

Witness for Contractor

Employer

Witness for Employer



## C2.1 Pricing Instructions

[Use for JBCC Principal Building Agreement for Organs of State (Edition 6.2) May 2018]

1. The Bills of Quantities have been drawn up in accordance with the Standard System of Measuring Building Work published and issued by the Association of South African Quantity Surveyors (Seventh Edition (Revised)), 2015. Where applicable the:
  - a. Civil engineering work has been drawn up in accordance with the provisions of the latest edition of SANS 1200 Standardized Specifications for Civil Engineering Works.
  - b. Mechanical work has been drawn up in accordance with the provisions of the Model Bills of Quantities for Mechanical Work, published by the South African Association of Quantity Surveyors, July 2005).
  - c. Electrical work has been drawn up in accordance with the provisions of the Model Bills of Quantities or Electrical Work, published by the South African Association of Quantity Surveyors, (July, 2005).
2. The agreement is based on the JBCC Principal Building Agreement for Organs of State, prepared by the Joint Building Contracts Committee, Edition 6.2, May 2018. The additions, deletions and alterations to the JBCC Principal Building Agreement for Organs of State as well as the contract specific variables are as stated in the Contract Data. Only the headings and clause numbers for which allowance must be made in the Bills of Quantities are recited.
3. Preliminary and general requirements are based on the various parts of SANS 1921, Construction and management requirements for works contracts. The additions, deletions and alterations to the various parts of SANS 1921 as well as the contract specific variables are as stated in the Specification Data in the Scope of Work. Only the headings and clause numbers for which allowance must be made in the Bills of Quantities are recited.
4. **It will be assumed that prices included in the Bills of Quantities are based on Acts, Ordinances, Regulations, By-laws, International Standards and National Standards that were published 28 days before the closing date for tenders. (Refer to [www.stanza.org.za](http://www.stanza.org.za) or [www.iso.org](http://www.iso.org) for information on standards).**
5. The prices and rates in these Bills of Quantities are fully inclusive prices for the work described under the items. Such prices and rates cover all costs and expenses that may be required in and for the execution of the work described in accordance with the provisions of the Scope of Work, and shall cover the cost of all general risks, liabilities, and obligations set forth or implied in the Contract Data, as well as overhead charges and profit. These prices will be used as a basis for assessment of payment for additional work that may have to be carried out.
6. The drawings listed in the Scope of Works used for the setting up of these Bills of Quantities are kept by the Principal Agent or Engineer and can be viewed at any time during office hours up until the completion of the works.
7. Reference to any particular trademark, name, patent, design, type, specific origin or producer is purely to establish a standard for requirements. Products or articles of an equivalent standard may be substituted with approval. See Addendum C2.1.1 – Material specifications.
8. The rates contained in the Bill of Quantities will apply irrespective of the final quantities of the different classes and kinds of work actually executed.
9. Rates for work of similar description occurring in different sections of the Bill of Quantity shall be identical.
10. An item against which no price is entered will be considered to be covered by the other prices or rates in the Bills of Quantities. A single lump sum will apply should a number of items be grouped together for pricing purposes.
11. Where any item is not relevant to this specific contract, such item is marked N/A (signifying “not applicable”)

Contractor

Witness for Contractor

Employer

Witness for Employer



- 12. The Contract Data and the standard form of contract referenced therein must be studied for the full extent and meaning of each and every clause set out in Section 1 (Preliminaries) of the Bills of Quantities.
- 13. The Bills of Quantities is not intended for the ordering of materials. Any ordering of materials, based on the Bills of Quantities, is at the Contractor's risk.
- 14. The amount of the Preliminaries to be included in each monthly payment certificate shall be assessed as an amount prorated to the value of the work duly executed in the same ratio as the preliminaries bears to the total of prices excluding any contingency sum, the amount for the Preliminaries and any amount in respect of contract price adjustment provided for in the contract
- 15. Where the initial contract period is extended, the monthly charge shall be calculated on the basis as set out in 10 but taking into account the revised period for completing the works.
- 16. The amount or items of the Preliminaries shall be adjusted to take account of the theoretical financial effect which changes in time or value (or both) have on this section. Such adjustments shall be based on adjustments in the following categories as recorded in the Bills of Quantities:
  - a. an amount which is not to be varied, namely Fixed (F)
  - b. an amount which is to be varied in proportion to the contract value, namely Value Related (V); and
  - c. an amount which is to be varied in proportion to the contract period as compared to the initial construction period excluding revisions to the construction period for which no adjustment to the contractor is not entitled to in terms of the contract, namely Time Related (T).
- 17. Where no provision is made in the Bills of Quantities to indicate which of the three categories in 12 apply or where no selection is made, the adjustments shall be based on the following breakdown:
  - a. 10 percent is Fixed;
  - b. 15 percent is Value Related
  - c. 75 percent is Time Related.
- 18. The adjustment of the Preliminaries shall apply notwithstanding the actual employment of resources in the execution of the works. The contract value used for the adjustment of the Preliminaries shall exclude any contingency sum, the amount for the Preliminaries and any amount in respect of contract price adjustment provided for in the contract. Adjustments in respect of any staged or sectional completion shall be prorated to the value of each section.

**Contractor**

**Witness for Contractor**

**Employer**

**Witness for Employer**



---

## C2.2 Bill of Quantities

---

Contractor

Witness for  
Contractor

Employer

Witness for  
Employer



**Contractor**

**Witness for  
Contractor**

**Employer**

**Witness for  
Employer**



	DESCRIPTION	UNIT	QTY	RATES	AMOUNT
	<b>SECTION NO 1</b>	H1			
	SCHEDULED ESTABLISHMENT, OVERHEADS & INCIDENTAL COSTS	H1			
	(Preliminaries & General)	H1			
	Preliminaries Lump Sum Amount based on a maximum percentage of 15% or less. The Tenderer to quantify and price the items below as per the pricing instructions	SUM	1		
	<b>SECTION NO. 2</b>	H1			
	BILL NO. 1	H1			
	DEMOLITIONS	H2			
	<b>Demolishing and removing</b>	H3			
	Single storey building with flat roof, not exceeding 2,6m high at eaves, comprising unreinforced concrete surface bed, <ul style="list-style-type: none"> <li>• load bearing external brick walls,</li> <li>• Internal brick walls and</li> <li>• Profiled metal steel roof covering on timber trusses</li> </ul>	m2	160		
	<b>SECTION NO. 2</b>	H1			
	BILL NO. 3	H1			
	EARTHWORKS	H1			
	<b>SITE CLEARANCE, ETC.</b>	H2			
	Site clearance	H3			
	Digging up and removing rubbish, debris, vegetation, hedges, shrubs and trees not exceeding 200mm girth, bush, etc.	m2	160		
	EXCAVATION, FILLING, ETC OTHER THAN BULK	H2			
	EXCAVATIONS ETC	H2			
	Excavation in earth not exceeding 2m deep	H3			

Contractor

Witness for Contractor

Employer

Witness for Employer



	DESCRIPTION	UNIT	QTY	RATES	AMOUNT
	Reduced levels under floors	m3	6		
	Trenches	m3	60		
	Extra over trench and hole excavation sin earth for breaking up and removing:	H3			
	Brickwork	m3	6		
	Unreinforced concrete	m3	5		
	Extra over all excavations for carting away:	H3			
	Surplus material from bulk excavations and/ or stockpiles on site to a dumping site located by the contractor. <i>(This rate of carting away of excavated material shall be deemed to include loading excavated material on to trucks directly from the excavations or, alternatively, from stockpiles situated on the building site, and spoiled at a site located by the contractor not exceeding 10km in one direction from the site. Rate should not allow for the spoiling costs paid at the dumpsite and this will be measured as a separate item in each work package)</i>	m3	30		
	Risk of collapse of excavations:	H3			
	Sides of trench and hole excavations not exceeding 1,5m deep	m2	247		
	Keeping excavations free of water:	H3			
	Keeping excavations free of all water other than subterranean water	Item	1		
	<b>FILLING, ETC.</b>	H2			
	Selected earth filling obtained from the excavations and /or prescribed stockpiles on site, compacted to 95% Mod AASHTO density	H3			
	Under floors, steps, paving's, etc	m3	15		
	Backfilling to trenches, holes, etc	m3	9		

Contractor

Witness for Contractor

Employer

Witness for Employer



	DESCRIPTION	UNIT	QTY	RATES	AMOUNT
	Filling of gravel-soil material(G7) supplied by the contractor, compacted to 95% Mod AASHTO density	H3			
	Under floors, steps, paving's, etc	m3	45		
	Compaction of surfaces	H3			
	Compaction of natural or excavated ground surface under floors etc, including scarifying for a depth of 150mm, breaking down oversize material, adding suitable material where necessary and compacting to 95% Mod AASHTO density	m2	30		
	<b>SOIL POISONING</b>	H2			
	Weedkiller (active ingredients metalaclor 102,8g/l, terbitilasien 248,6g/ landatrasien 248,6g/l) or equal and approved mixed in the proportion of 100ml weedkiller to 100 l water and applied at a rate of 10 l/m2	H3			
	Under roads, etc.	m2	160		
	<b>TESTS</b>	H2			
	Prescribed tests to determine degree of compaction or other properties of ground or filling (the following tests should include travelling cost from laboratory to site within 10km in one direction to the site)	H3			
	Modified AASHTO Density test	No	5		
	SECTION NO. 2	H1			
	BILL NO. 4	H1			
	CONCRETE, FORMWORK AND REINFORCEMENT (PROVISIONAL)	H1			
	UNREINFORCED CONCRETE CAST AGAINST EXCAVATED SURFACES	H2			
	20MPa/19mm concrete:	H3			

[Signature Box]

Contractor

[Signature Box]

Witness for Contractor

[Signature Box]

Employer

[Signature Box]

Witness for Employer



	DESCRIPTION	UNIT	QTY	RATES	AMOUNT
	Strip footings	m3	20		
	In cavities	m3	3		
	UNREINFORCED CONCRETE	H2			
	20MPa/19mm concrete	H3			
	Surface beds or paving cast in panels	m3	16		
	Ramps	m3	2		
	Steps, urinal steps, cupboard platforms, etc	m3	3		
	TEST BLOCKS	H2			
	Making and testing 150 x 150 x 150mm concrete strength test cube	No	10		
	Fabric reinforcement:	H3			
	Type 193 fabric reinforcement in concrete surface beds etc.	m2	160		
	SECTION NO. 2	H1			
	BILL NO. 5	H1			
	MASONRY (PROVISIONAL)	H1			
	BRICKWORK	H2			
	FOUNDATIONS	H2			
	Brickwork of NFX bricks (14MPa nominal compressive strength) in class II mortar:	H3			
	One brick wall	m2	75		
	One and a half brick walls	m2	6		
	280mm Hollow walls of two half brick skins, including wire ties	m2	70		

[Signature Box]

Contractor

[Signature Box]

Witness for Contractor

[Signature Box]

Employer

[Signature Box]

Witness for Employer



	DESCRIPTION	UNIT	QTY	RATES	AMOUNT
	SUPERSTRUCTURE	H2			
	Brickwork of NFP bricks in class II mortar:	H3			
	Half brick walls	m2	60		
	Half brick walls in beamfilling	m2	15		
	One brick wall	m2			
	280mm Hollow walls of two half brick skins including wire ties	m2	225		
	BRICKWORK SUNDRIES	H2			
	Splayed mortar fillets one course high in 60mm cavities	m	60		
	Closing 60mm cavity of hollow wall vertically with brickwork half brick wide	m	70		
	2,5mm Galvanised brick reinforcement	H3			
	75mm Wide reinforcement built in horizontally	m	800		
	150mm Wide reinforcement built in horizontally	m	500		
	230mm Wide reinforcement built in horizontally	m	60		
	Pres stressed fabricated concrete lintels including necessary temporary supports	H3			
	110 x 75mm Lintels in lengths not exceeding 3m	m	25		
	150 x 70mm Lintels in lengths not exceeding 3m	m	55		
	Galvanised hoop iron cramps, ties, etc:	H3			
	32x1,6mm Cramp 500mm long with one end twice screwed to timber frame and other end built into brickwork	No	10		
	32x1,6mm Rooftie 1,5ml on g with one end built into brick work and other end fixed to timber	No	40		

Contractor

Witness for Contractor

Employer

Witness for Employer



	DESCRIPTION	UNIT	QTY	RATES	AMOUNT
	Air bricks etc:	H3			
	229 x 76mm Clay vermin proof air brick	No	20		
	<b>FIBRE-CEMENT WINDOW SILLS</b>	H2			
	Natural grey sills in single lengths bedded in class II mortar including metal fixing lugs etc	H3			
	15 x 150mm Wide sills set flat and slightly projecting	m	35		
	15 x 175mm Wide sills set sloping and slightly projecting	m			
	SECTION NO. 2	H1			
	BILL NO. 6	H1			
	WATERPROOFING (PROVISIONAL)	H1			
	DAMPPROOFING OF WALLS AND FLOORS	H2			
	One layer 375-micron embossed polyethylene damp proof course (SANS952-1985 type B)	H3			
	In walls	m2	25		
	One layer 250 micron green polyethylene waterproof sheeting (SANS952-1985 type C) sealed at laps with PVC self-adhesive tape	H3			
	Under surface beds	m2	160		
	Two coats "ABEdura.proo fhydrokote" or equally approved flexible hydraulicmicro-mortar waterproofing and protection membrane, applied in accordance with the manufacturers instruction	H3			
	On shower walls	m2	15		
	On shower floors	m2			
	350,00				

Contractor

Witness for Contractor

Employer

Witness for Employer



	DESCRIPTION	UNIT	QTY	RATES	AMOUNT
	2 100,00				
	SECTION NO. 2	H1			
	BILL NO. 7	H1			
	ROOF COVERINGS (PROVISIONAL)	H1			
	PROFILED METAL SHEETING AND ACCESSORIES	H2			
	0,53mm AZ200Z in calume corrugated Victorian profile steel with a clean Colorbond® finishing approved standard colour on one side and a standard backing coat to reverse side, fixed to timber purlins or rails	H3			
	Roof covering with pitch not exceeding 25 degrees	m2	220		
	Roll-top type ridge cappings 462mm girth, including dressing edges into corrugations of roof covering on both sides	m	20		
	Roll-top type hip cappings 462mm girth, including dressing edges into corrugations of roof covering	m	5		
	Cover flashings 185mm girth	m	12		
	Side wall flashings 308mm girth including sealed with 12x25 mm closed cell bitumen impregnated polyurethane foam strips	m	12		
	Head wall flashings 308mm girths serrated closers and poly-closers	m	5		
	ROOF AND WALL INSULATION	H2			
	Sisalation 420 or equal and approved light duty grade aluminium foil	H3			
	Insulation sheeting fixed to underside of rafters (at approximately 1200mm centres) with 150mm stapled laps including galvanised PVC coated steels training wires at not exceeding 400mm centres and double-sided tape at edges where required	m2	220		
	75mm Thick "Aerolite" or equal and approved glass wool insulation	H3			

Contractor

Witness for Contractor

Employer

Witness for Employer



	DESCRIPTION	UNIT	QTY	RATES	AMOUNT
	Insulation laid taut over purlins (at approximately 700mm centres) and fixed con current with roof covering with stapled longitudinal flap joints, including fixing at top and bottom edges to purlins with and including hoop iron straps	m2	160		
	<b>SECTION NO. 2</b>	H1			
	BILL NO. 8	H1			
	CARPENTRY AND JOINERY (PROVISIONAL)	H1			
	ROOFS, ETC.	H2			
	ROOF CONSTRUCTION	H2			
	Prefabricated Roof trusses				
	Attic roofd trusses by specialist	item			
	Wrought softwood grade S5	H3			
	50 x 152mm Rafter in lengths exceeding 2.4m and not exceeding 3.9m	m	50		
	50 x 228mm Rafter in lengths exceeding 2.4m and not exceeding 3.9m	m	15		
	50 x 76mm Purlin	m	150		
	76 x 76mm Splayed purlin	m	30		
	Wrought laminated pine grade S8 (architectural finish)	H3			
	45 x 297mm Bolted beams	m	10		
	Sundries	H3			
	Two coats creosote on sawn timbers	m2	50		
	Galvanised hurricane clip spiked to timber	No	75		
	90 Degree galvanised truss hanger to suit 50mm wide timber beam	No	15		

Contractor

Witness for Contractor

Employer

Witness for Employer



	DESCRIPTION	UNIT	QTY	RATES	AMOUNT
	6mm Diameter x 60mm long screw bolt with head, nut and two washers	No	25		
	10mm Diameter x75mm long masonry anchor with nut and washer and including mortice in brickwork or concrete	No			
	Screw bolt with head, nut and two washers	kg	2		
	EAVES, VERGES, ETC.	H2			
	Medium density plain fibre-cement fascias and barge boards	H3			
	12x225mm Fascias and barge boards, including galvanised steel H-profile jointing strips	m	75		
	Fibre-cement socket less barge boards	H3			
	80 x 200mm Barge boards, including aluminium H-profile jointing strips etc	m	25		
	FLOORS AND SKIRTINGS	H2			
	FLOORS, ETC.	H2			
	Sawn softwood:	H3			
	50 x 228mm Floor joists in lengths exceeding 3.9m and not exceeding 6.6m	m	100		
	Wrought softwood	H3			
	Flooring of 22mm tongued and grooved boarding in 102mm widths	m2	85		
	Staircase	item			
	SKIRTINGS	H2			
	Wrought meranti	H3			
	20 x 70mm Skirtings stepped over treads and risers of stairs, plugged	m	15		
	20 x 70mm Skirtings including 16mm quadrant bead, plugged	m	75		

Contractor

Witness for Contractor

Employer

Witness for Employer



	DESCRIPTION	UNIT	QTY	RATES	AMOUNT
	20x222mm Extreme angle rounded sloping skirting, plugged and including 19mm quadrant bead planted on, bottom edge cut to fit over treads and risers	m	15		
	TIMBER DOORS, WINDOWS, ETC	H2			
	<b>SUPPLEMENTARY PREAMBLES</b>	H2			
	Fire doors	H3			
	Fire doors are to be in accordance with SANS 1253				
	<b>DOORS ETC</b>	H2			
	Wrought meranti doors	H3			
	44mm Framed, ledged and braced batten door in two leaves with rebated meeting stiles, each formed of 44x152mm stiles, top rail and middle rail, 44x252mm bottom rail, 22x108mm diagonal braces and 22x70mmv-jointed vertical boards to external face, (Hung folding) size 1511 x 2032mm	NO	3		
	Semi-solid flush doors with 3,2mm plain hardboard covering on both sides, hung to steel or timber frames	H3			
	40mm Door 813 x 2032mm high	No	7		
	FRAMES ETC	H2			
	FRAMED FRAMES, MULLIONS, TRANSOMS, ETC	H2			
	Wrought meranti	H3			
	44 x 69mm Rebated frame for 813 x 2032mm high door	No	7		
	69 x 94mm Rebated and angle rounded frame for 813 x 2032mm high door	No	3		
	JOINERY SUNDRIES	H2			
	THE FOLLOWING IN SHELVING	H2			
	Wrought laminated pine shelving	H3			

[Signature Box]

Contractor

[Signature Box]

Witness for Contractor

[Signature Box]

Employer

[Signature Box]

Witness for Employer



	DESCRIPTION	UNIT	QTY	RATES	AMOUNT
	455x18mm Thick laminated pine timber shelving laidons lotted wall bands (elsewhere measured)	m	15		
	Epoxy powder coated steel				
	914mm Longe poxy powder coated double slot wall band, - plugged to wall				
	457mm Epoxy powder coated double slot shelf bracket	No	10		
	FITTINGS	H2			
	CUPBOARDS TO KITCHENS, BEDROOMS, ETC	H2			
	Kitchen cupboards with 400mm wide doors and drawers	H3			
	Floor cupboard 560mm deep x 800mm high	m	3		
	Extra over for 20mm thick Rustenburg granite tops	m	3		
	Extra over fair end	No	5		
	Extra over corner unit	No	5		
	Extra over for forming opening in 32mm water resistant particle board top to receive drop-in sink	No	5		
	Extra over for forming opening in 20mm granite top to receive drop-in sink	No	5		
	Extra over for drawer 400mm wide x 180mm high x 500 mm deep with ball nearing runners	No	5		
	Wall cupboard 300mm deep x 720mm high	m	3		
	Extra over end next structure	No	3		
	Extra over fair end	No	3		
	Extra over corner unit	No	3		

[Signature Box]

Contractor

[Signature Box]

Witness for Contractor

[Signature Box]

Employer

[Signature Box]

Witness for Employer



	DESCRIPTION	UNIT	QTY	RATES	AMOUNT
	<b>SECTION NO. 2</b>	H1			
	BILL NO. 9	H1			
	CEILINGS, PARTITIONS AND ACCESS FLOORING (PROVISIONAL)	H1			
	NAILED UP CEILINGS	H2			
	6,4mm Gypsum plaster board with galvanised steel jointing strip sor 20mm half round wrot Meranti cover strips over joints	H3			
	Ceilings including 38x38mm sawn soft wood branderung at 400mm centres generally in both direction at joints and edges of boards	m2	165		
	Extra over ceiling for 610x610 mm trap door of 38x50mm wrought soft wood rebated framing with one cross brander, covered with ceiling board and fitted flush in opening, including necessary trimmers around	No	2		
	Sloping ceilings including 38x38mm sawn softwood branderung at 400mm centres generally in both direction at joints and edges of boards	m2	45		
	Gypsum plasterboard cornices	H3			
	70mm Coved cornices	m	210		
	Insulation	H3			
	51mm Thick "Jumbo Sound therm" mineral fibre blanket in cavity of partitioning (K value 0,046)	m2	160		
	<b>SECTION NO. 2</b>	H1			
	BILL NO. 11	H1			
	IRONMONGERY (PROVISIONAL)	H1			
	SUPPLY AND FIX THE FOLLOWING IRONMONGERY	H2			
	HINGES, BOLTS, ETC	H2			

Contractor

Witness for Contractor

Employer

Witness for Employer



	DESCRIPTION	UNIT	QTY	RATES	AMOUNT
	'Union' or equal and approved	H3			
	102 x 75 x 2mm "Grade 13 304 SS ball bearing hinge	Pairs	30		
	LOCKS	H2			
	Assa Abloy or equal and approved	H3			
	4210305NM Narrow stile mortice lock	No	10		
	Cisa or equal and approved	H3			
	45100-50-12 SN Euro profile cylinder hook lock	No	10		
	HANDLES	H2			
	Union or equal and approved	H3			
	6503-05SS Narrow stile furniture profile	Pairs	10		
	BATHROOM FITTINGS	H2	H3		
	Solid or equal and approved				
	19mm Diameter 900mm long chromium plated shower rail with chromium plated shower rail bracket plugged	No	2		
	06959010 Hand towel dispenser plugged	No	1		
	06948000 Hand cleansing dispenser plugged	No	1		
	'Steiner' or equal and approved	H3			
	TR2 Thief proof SS toilet roll holder plugged	No	2		
	SECTION NO. 2	H1			
	BILL NO. 12	H1			
	METALWORK (PROVISIONAL)	H1			
	GALVANISED STEEL POWDER COATED GATES, SCREENS, ETC	H2			

[Signature Box]

Contractor

[Signature Box]

Witness for Contractor

[Signature Box]

Employer

[Signature Box]

Witness for Employer



	DESCRIPTION	UNIT	QTY	RATES	AMOUNT
	Trellidoor or equal and approved galvanised steel powder coated security gates, with and including slam lock fixed to brickwork or concrete, for opening	H3			
	Size 1000 x 2100mm high	No	3		
	NATURAL AN ODISED ALUMINIUM WINDOWS, DOORS, ETCBY AAAMSA MEMBERS ONLY AND PROVIDE AAAMSA PERFORMANCE TEST CERTIFICATE	H2			
	Case ment pre-glazed to phung aluminium windows complete with iron mongery and including setting up, building in, filling back of frame with cement mortar, sealing around with silicone, etc	H3			
	Window type size 600 x 900mm glazed with 4mm Pacific obscure glass	No	1		
	Window type size 600x1500mm glazed with 6,38mm intruder prufe normal strength clear laminated glass	No	9		
	Window type size 1200 x 1500mm, ditto	No	3		
	Window type size 1500 x 1500mm, ditto	No	2		
	SHOWER CUBICLE PANELS AND DOORS	H2			
	Powder coated aluminium shower cubicle panels and doors with frames, sliding gear, pivot hinges, cleats, stops, etc. and 6mm toughened clear safety glass, plugged to tiled walls and sealed with silicone sealant (sizes to be verified on site):	H3			
	Bi-fold door approximate size 1000 x 1800mm high	No	2		
	Fixed panel approximate size 300 x 1800mm high	No	2		
	SECTION NO. 2	H1			
	BILL NO. 13	H1			
	PLASTERING (PROVISIONAL)	H1			
	SCREEDS	H2			

[Signature box]

Contractor

[Signature box]

Witness for Contractor

[Signature box]

Employer

[Signature box]

Witness for Employer



	DESCRIPTION	UNIT	QTY	RATES	AMOUNT
	Screed wood floated, on concrete	H3			
	30mm Thick on floors and landings	m2	160		
	GRANOLITHIC	H2			
	Un-tinted granolithic, on concrete	H3			
	25mm Thick on floors and landings	m2	25		
	INTERNAL PLASTER	H2			
	Cement plaster wood floated for tiles, on brickwork	H3			
	On walls	m2	550		
	On narrow widths not exceeding 300mm wide	m2	15		
	EXTERNAL PLASTER	H2			
	Cement plaster wood floated, on brickwork				
	On walls	m2	620		
	On narrow widths not exceeding 300mm wide	m2	25		
	AIR GRATINGS	H2			
	235x157mm Cast plaster or white plastic plain patternair grating fixed flush with plaster face	No	10		
	<b>SECTION NO. 2</b>	H1			
	BILL NO. 15	H1			
	TILING (PROVISIONAL)	H1			
	WALL TILING	H2			

Contractor

Witness for Contractor

Employer

Witness for Employer



	DESCRIPTION	UNIT	QTY	RATES	AMOUNT
	Allow the prime cost amount of R200/m2 (two hundred Rand)for ceramic tiles not exceeding 300x300mm for the supply and delivery to site), fixed with adhesive to plaster (plaster elsewhere) and flush pointed with tinted grout	H3			
	On walls	m2	15		
	420,00				
	FLOOR TILING	H2			
	Allow the prime cost amount of R250/m2 (two hundred and fifty rand) for ceramic tiles not exceeding 450x450mm the supply and delivery to site), fixed with adhesive to screed (screed elsewhere) and flush pointed with grout	H3			
	On floors and landings	m2	145		
	On narrow widths not exceeding 300mm wide	m2	5		
	Skirting 100mm high of cut tiles	m	150		
	SUNDRIES	H2			
	PVC tile edge trim to wall tiles	m	35		
	M-Trim or equal and approved aluminium dividing strips	H3			
	12mm Straight edge trim (code ASE120)	m	15		
	<b>SECTION NO. 2</b>	H1			
	BILL NO. 15	H1			
	PLUMBING AND DRAINAGE (PROVISIONAL)	H1			
	RAINWATER DISPOSAL	H2			
	Rainwater Gutters and Downpipes:	H3			
	'Marley Vynadeep' uPVC or equal and approved:	H3			

Contractor

Witness for Contractor

Employer

Witness for Employer



	DESCRIPTION	UNIT	QTY	RATES	AMOUNT
	150mm Eaves gutters	m	65		
	100mm Diameter rainwater pipe fixed to wall with double steel brackets, including sealing joints	m	15		
	Extra over eaves gutter for stopped end	No	10		PA
	Extra over eaves gutter for outlet for 100mm diameter rainwater pipe	No	5		
	Extra over eaves gutter for 90 degrees angles	No	3		
	Extra over rainwater pipe for shoe	No	3		
	Extra over rainwater pipe for bend	No	10		
	SANITARY FITTINGS	H2			
	Rates for sanitary fittings to include for silicone and sealing to walls, cupboards and floors as applicable				
	Franke or equal approved	H3			
	1160 x 460mm "Projectline PLN621" or equal double bowl sink fixed to countertop with clear silicone	No	1		
	900x900mm overall "BS401" slip resistant pressed shower tray with and including 38mm BSP integrated waste union	No	3		
	Whyte House or equal approved sanitaryware:	H3			
	6l "Elf" or equal and approved:	H3			
	9 litre White plastic cistern within let valve float, including lid fitments and flush pipe	No	2		
	510x405mm,"Hibiscus" white vitreous china basin(code702303WH) with one taphole, including integrated overflow	No	2		

[Signature box]

Contractor

[Signature box]

Witness for Contractor

[Signature box]

Employer

[Signature box]

Witness for Employer



	DESCRIPTION	UNIT	QTY	RATES	AMOUNT
	Orchid vitreous china close coupled suite(code:438664WH) bolted to the wall (bracket code: 8084Z000) and matching 6 litre push button top dual flush back in let cistern complete with lid, fitments, and seat	No	2		
	White plastic heavy duty double flap- toilet seat, including fitting to existing wcpn	No	2		
	WASTE UNIONS ETC	H2			
	Cobra Watertech or equal and approved	H3			
	38mm "316" Sink waste union	No	1		
	309-32 Anti-Theft Plug fitted to unslotted basin waste (waste elsewhere)	No	2		
	50mm Brass shower waste with 75mm diameter chrome plated shower grating (VA3.334-4)	No	2		
	TRAPS ETC	H2			
	Cobra or equal Watertech	H3			
	32mm "345/40 CP" bottle trap	No	2		
	38mm "373" Shower P-trap with chrome plated grating	No	1		
	NIP Flexitrap	H3			
	38 x 50mm Deep seal combination "P" or "S" trap	No	1		
	TAPS, VALVES, ETC	H2			
	Brass	H3			
	15mm Stopcock	No	2		
	15mm "Ball-o-stop" valve	No	2		
	Cobra or equal and approved	H3			

Contractor

Witness for Contractor

Employer

Witness for Employer



	DESCRIPTION	UNIT	QTY	RATES	AMOUNT
	15mm code 007DT/CP chrome plated shower rose	No	2		
	(Code 3338ST026/065) Shower Set	No	2		
	15mm Chrome- plated elbow action pillar-type basin or sink mixer(code515-21)	No	3		
	SANITARY PLUMBING	H2			
	PVC-U soil and vent pipes	H3			
	40mm Pipes	m	15		
	50mm Pipes	m	5		
	110mm Pipes	m	5		
	Extra over PVC-U soil and vent pipes for fittings	H3			
	50mm "GI Two-Way" vent valve.	No	2		
	110mm "GI Two-Way" vent valve.	No	2		
	110mm End cap	No	2		
	40mm BSP adaptor	No			
	50mm BSP adaptor	No	2		
	40mm Reducer	No	3		
	110mm Eccentric reducer	No	2		
	110mm Pan connector	No	2		
	40mm Bend or junction	No	4		
	50mm Bend or junction	No	1		
	110mm Bend or junction	No	3		

[Signature Box]

Contractor

[Signature Box]

Witness for Contractor

[Signature Box]

Employer

[Signature Box]

Witness for Employer



	DESCRIPTION	UNIT	QTY	RATES	AMOUNT
	110mm Reducing junction	No	2		
	<b>WATER SUPPLIES</b>	H2			
	Class 12 HDPE type V pipes	H3			
	20mm Pipes laid in and including trenches not exceeding 1m deep	m	15		
	Extra over Class 12 HDPE type V pipes for "Compression Type" fittings	H3			
	20mm Fittings		5		
	15mm Pipe and fixing to walls, floors, in roofs, soffit of concrete slab, in chases (including chases), in concrete, etc.	m	25		
	Extra over press fittings	H3			
	16mm Fittings	No	15		
	<b>RAINWATER TANKS, ETC</b>	H2			
	2500Litre plastic seamless water storage tank complete with fixing lugs and lid and setting in position on concrete tank stand (elsewhere measured) and tying down with 4mm diameter galvanised wire wrapped twice around centre of tank and secured to each corner of tank stand with a double strand of 4mm diameter galvanised wire embedded into concrete	No	1		
	Hole through top of tank lid for 100mm diameter pipe.	No	1		
	<b>ELECTRIC WATER HEATERS</b>	H2			
	Hot Water Cylinders, Heat Pumps, Etc	H3			
	7,5 Litre Kwikot Kwik Boilcode Kwikboil-7.5-S/ S or equal instant boiling water dispenser with stainless steel finish including all joints to copper pipes, fixing to wall and connecting up	No	1		

Contractor

Witness for Contractor

Employer

Witness for Employer



	DESCRIPTION	UNIT	QTY	RATES	AMOUNT
	100l Electric Geyser 400 kPa horizontally mounted with TP Safety Valve installed completed, including brass pressure reducing/ expansion relieve valve, No.2 vacuum breaker and connecting to supply and outlet pipes and electrical supply	No	1		
	Drip Tray to suit 100l HWC, including 3m long 40mm uPVC overflow pipe	No	1		
	Insulation Blanket for 100l HWC	No	1		
	Supply and Install Portable Fire Extinguisher sc /w Back Board & wall brackets and accessories in accordance with the requirements of SANS1475 and SANS 10105-1.	H3			
	4,5 Kg dry chemical type fire extinguisher, ditto	No	2		
	<b>SECTION NO. 2</b>	H1			
	BILL NO. 17	H1			
	PAINTWORK (PROVISIONAL)	H1			
	PAINTWORK ETC TO NEW WORK	H2			
	Note that minimum 7-year warranty is required to be provided for all new paint work.	H2			
	ON INTERNAL FLOATED PLASTER SURFACES				
	One coat alkali resistant primer and two coats premium quality ultra matt, fully washable and stain resistant acrylic emulsion paint for interior use	H3			
	Walls	m2	565		
	ON EXTERNAL FLOATED PLASTER SURFACES	H2			
	One coat alkali resistant primer and two coats extremely durable, premium quality highly washable and stain resistant pure acrylic emulsion sheen paint for interior and exterior use	H3			
	Walls	m2	450		
	ON INTERNAL GYPSUM PLASTER SURFACES	H2			

Contractor

Witness for Contractor

Employer

Witness for Employer



	DESCRIPTION	UNIT	QTY	RATES	AMOUNT
	One coat alkali resistant primer and two coats premium quality ultra matt, fully washable and stain resistant acrylic emulsion paint for interior use	H2			
	Ceilings and beams	m2	225		
	<b>ON WOOD SURFACES</b>	H2			
	Two coats oil wood primer	H3			
	Backs of frames, linings, etc not exceeding 300mm wide	m	25		
	One coat primer and two coats premium quality polyurethane enamel paint	H3			
	Doors	m2	20		
	Door frames etc	m2	5		
	Roof timbers at eaves and verges	m2	15		
	Three coats superior quality matt/ clear gloss varnish	H3			
	Doors	m2	35		
	Door frames etc	m2	10		
	Skirtings, rails, etc not exceeding 300mm girth	m	50		
	<b>ON FIBRE-CEMENT BOARD SURFACES</b>	H2			
	Two coats extremely durable UV-resistant washable pure acrylic paint, on work in poor condition	H3			
	Fascias and barge boards	m2	15		
	Total for Section No. 2 Bill No. 17: Paintwork	H3			
	<b>SECTION NO. 4</b>	H1			
	Provisional sums	H1			

Contractor

Witness for Contractor

Employer

Witness for Employer



	DESCRIPTION	UNIT	QTY	RATES	AMOUNT
	Electrical allowance	H2			
	Electrical allowance	item	1		
	Solar allowance	item	1		
	External works	item	2		
<b>TOTAL EXCLUDING VAT</b>					
<b>15% VAT</b>					
<b>TOTAL INCLUDING VAT (TOTAL BID PRICE)</b>					

[Signature box]

Contractor

[Signature box]

Witness for Contractor

[Signature box]

Employer

[Signature box]

Witness for Employer

---

## Part C3: Scope of Work

---

Contractor

Witness for  
Contractor

Employer

Witness for  
Employer

### C3.1 Scope of Work

[Use for JBCC Principal Building Agreement for Organs of State (edition 6.2) May 2018]

<b>1</b>	<b>DESCRIPTION OF THE WORKS</b>
<b>1.1</b>	<b>Employer's objectives</b>
	<b>APPOINTMENT OF A SERVICE PROVIDER FOR THE RESTORATION OF MILLWOOD COTTAGE AT THE GARDEN ROUTE NATIONAL PARK</b>
<b>1.2</b>	<b>Overview of the works</b>
	<b>Project Name:</b> The APPOINTMENT OF A SERVICE PROVIDER FOR THE RESTORATION OF MILLWOOD COTTAGE AT THE GARDEN ROUTE NATIONAL PARK <b>Works Description:</b> The scope of works for the refurbishment comprises of the rebuilding of the Millwood Cottage
<b>1.3</b>	<b>Extent of the works</b>
	As above
<b>1.4</b>	<b>Location of the works</b>
	MILLWOOD COTTAGE, GOUDVELD, WILDERNESS SECTION OF THE GARDEN ROUTE NATIONAL PARK
<b>1.5</b>	<b>Temporary works</b>
	Nil
<b>2</b>	<b>DRAWINGS</b>
<b>2.1</b>	As per drawing list
<b>3</b>	<b>PROCUREMENT</b>
<b>3.1</b>	<b>Subcontracting</b>
<b>3.1.1</b>	<b>Scope of mandatory subcontractor work</b>
	N/A
<b>3.1.2</b>	<b>Preferred subcontracting / suppliers</b>
	N/A
<b>3.1.3</b>	<b>Subcontracting procedures</b>
	N/A
<b>4</b>	<b>CONSTRUCTION</b>
<b>4.1</b>	<b>Applicable SANS 2001 standards for construction works</b> SANS 10142-1:2020 Edition 3 SANS 10407:2016 Edition 2.1 SABS 0400 SANS 1200 All other SANS standards that may become relevant with a specific project.
<b>4.2</b>	<b>Applicable national and international standards</b> SANS SABS
<b>4.3</b>	<b>Certification by recognised bodies</b> All certifications must be submitted to Technical Services of SANParks for approval
<b>4.4</b>	<b>Agreement certificates</b> Alternative materials with Agreement Certificates must be submitted to Technical Services SANParks for approval prior to work commencing.

Contractor

Witness for Contractor

Employer

Witness for Employer



4.5	<p><b>Plant materials and equipment supplied by the employer</b></p> <p>Nil</p>														
4.6	<p><b>Services and facilities provided by the employer</b></p> <ul style="list-style-type: none"> <li>• Water: Option C as hereinafter defined</li> <li>• Electricity: Option A as hereinafter defined</li> <li>• Telecommunication services: All communication must be provided by contractor.</li> <li>• Ablution facilities: No Ablution facilities available. Chemical toilets to be provided by contractor.</li> <li>• Medical / first aid facilities: to be provided by contractor</li> <li>• Fire protection services: to be provided by contractor for area of the works</li> </ul>														
4.7	<p><b>Other facilities and services</b></p> <p>All temporary facilities to be provided by contractor</p>														
5	<p><b>MANAGEMENT OF THE WORKS</b></p>														
5.1	<p><b>Applicable SANS 1921 standards</b></p> <p>The following parts of SANS 1921 Construction works standards and associated specification data are applicable to the works:</p> <ol style="list-style-type: none"> <li>1) SANS 1921 – 1: General engineering and construction works</li> <li>2) SANS 1921 – 5: Earthworks activities which are to be performed by hand</li> </ol> <p>The abovementioned South African National Standards make several references to the Specification Data for data, provisions and variations that make these standards applicable to this contract. The Specification Data shall have precedence in the interpretation of any ambiguity or inconsistency between it and these standards.</p> <p>Each item of Specification Data given below is cross-referenced to the clause in the standard to which it mainly applies.</p> <p>The associated Specification Data is as follows:</p> <table border="1" data-bbox="256 1261 1513 2020"> <thead> <tr> <th colspan="2" data-bbox="256 1261 1513 1323"><b>SANS 1921-1, General engineering and construction works</b></th> </tr> <tr> <th data-bbox="256 1323 408 1384">Clause</th> <th data-bbox="408 1323 1513 1384">Specification data</th> </tr> <tr> <th colspan="2" data-bbox="256 1384 1513 1444">Essential data</th> </tr> </thead> <tbody> <tr> <td data-bbox="256 1444 408 1534">4.1.7</td> <td data-bbox="408 1444 1513 1534">There are no requirements for drawings, information and calculations for which the contractor is responsible</td> </tr> <tr> <td data-bbox="256 1534 408 1579">4.2.1</td> <td data-bbox="408 1534 1513 1579">The responsibility strategy assigned to the contractor for the works is A.</td> </tr> <tr> <td data-bbox="256 1579 408 1624">4.2.2</td> <td data-bbox="408 1579 1513 1624">The structural engineer is SANParks Engineers.</td> </tr> <tr> <td data-bbox="256 1624 408 2020">4.3.1</td> <td data-bbox="408 1624 1513 2020"> <p>The planning, programme and method statements are to comply with the following:</p> <ol style="list-style-type: none"> <li>1. Immediately on award of the Contract and prior to commencement on site, the Contractor, in conjunction with the Principal Agent, shall agree the working Programme covering the first month of the Construction Period. During the first month of the Construction Period the Contractor shall prepare and draw up in conjunction with the Principal Agent the Programme for the balance of the Works in accordance with the conditions stated below.</li> <li>2. The Principal Agent shall have the right to modify such Programme to accommodate changes necessary in his opinion for coordinating the project as a whole. Any cost implications relating to such modification shall be dealt with in accordance with the provisions of the Agreement.</li> <li>3. This Programme shall be drawn up in accordance with the dates given herein for possession, sectional completion and Practical Completion and shall be in sufficient and approved detail to ensure control over the work.</li> </ol> </td> </tr> </tbody> </table>	<b>SANS 1921-1, General engineering and construction works</b>		Clause	Specification data	Essential data		4.1.7	There are no requirements for drawings, information and calculations for which the contractor is responsible	4.2.1	The responsibility strategy assigned to the contractor for the works is A.	4.2.2	The structural engineer is SANParks Engineers.	4.3.1	<p>The planning, programme and method statements are to comply with the following:</p> <ol style="list-style-type: none"> <li>1. Immediately on award of the Contract and prior to commencement on site, the Contractor, in conjunction with the Principal Agent, shall agree the working Programme covering the first month of the Construction Period. During the first month of the Construction Period the Contractor shall prepare and draw up in conjunction with the Principal Agent the Programme for the balance of the Works in accordance with the conditions stated below.</li> <li>2. The Principal Agent shall have the right to modify such Programme to accommodate changes necessary in his opinion for coordinating the project as a whole. Any cost implications relating to such modification shall be dealt with in accordance with the provisions of the Agreement.</li> <li>3. This Programme shall be drawn up in accordance with the dates given herein for possession, sectional completion and Practical Completion and shall be in sufficient and approved detail to ensure control over the work.</li> </ol>
<b>SANS 1921-1, General engineering and construction works</b>															
Clause	Specification data														
Essential data															
4.1.7	There are no requirements for drawings, information and calculations for which the contractor is responsible														
4.2.1	The responsibility strategy assigned to the contractor for the works is A.														
4.2.2	The structural engineer is SANParks Engineers.														
4.3.1	<p>The planning, programme and method statements are to comply with the following:</p> <ol style="list-style-type: none"> <li>1. Immediately on award of the Contract and prior to commencement on site, the Contractor, in conjunction with the Principal Agent, shall agree the working Programme covering the first month of the Construction Period. During the first month of the Construction Period the Contractor shall prepare and draw up in conjunction with the Principal Agent the Programme for the balance of the Works in accordance with the conditions stated below.</li> <li>2. The Principal Agent shall have the right to modify such Programme to accommodate changes necessary in his opinion for coordinating the project as a whole. Any cost implications relating to such modification shall be dealt with in accordance with the provisions of the Agreement.</li> <li>3. This Programme shall be drawn up in accordance with the dates given herein for possession, sectional completion and Practical Completion and shall be in sufficient and approved detail to ensure control over the work.</li> </ol>														

Contractor

Witness for Contractor

Employer

Witness for Employer



		<p>4. Notwithstanding the fact that the Programme has been prepared in conjunction with the Principal Agent, the Contractor shall be responsible at all times for maintaining the accuracy, validity and reasonableness of the Programme, and the implementation thereof.</p> <p>5. The Programme shall be compiled based on the Critical Path Method of programming and the critical activities are to be clearly highlighted. It shall be compiled in such a way that logic is not constrained by resource limitations unless specifically agreed otherwise by the Principal Agent. The Programme will be processed on the Principal Agents system and the Contractor shall provide all the co-operation necessary to achieve this.</p> <p>6. Documentation will not be available in complete detail at the commencement stage. However the Contractor, in conjunction with the Principal Agent, shall plan the Works on provisional information, to an agreed level of detail relating to the level of detailed information available and with sufficient scope to include future detail without disrupting the basic logic as initially agreed. The quantities contained in this document are provisional and shall be utilized as a guide only for the drawing up of the Programme. Where assumptions are made in regard to programming aspects, such assumptions shall be agreed by the Contractor and the Principal Agent, and suitably recorded in the Programme.</p> <p>7. Should circumstances change to the extent where the Contractor is of the opinion that changes to the Programme are required, then the Contractor shall make written request to the Principal Agent for such changes, clearly identifying the reasons for requiring such change. The Contractor and Principal Agent shall thereafter agree such changes, if any. Should the Principal Agent be of the opinion that the Programme requires revisions, and notwithstanding the fact that a request for such revision has not been received from the Contractor, the Principal Agent shall be entitled to instruct the Contractor to revise the Programme accordingly, unless the Contractor can submit reasonable justification for not doing so. Any acceleration and/or special measures sanctioned by the Principal Agent together with associated effects shall be incorporated in a revision to the Programme.</p> <p>8. The Contractor and the Principal Agent shall, at regular intervals not exceeding one month, agree the state of progress of the Works relative to the latest agreed revision of the Programme. Such agreement shall include the recording of actual commencement and completion dates for each activity and shall constitute the official record of the progress at such point in time.</p> <p>9. In addition to and based on the Programme systems and format dictated above, the Contractor shall devise Detailed Working Programmes. These shall be drawn up on a regular basis (at least monthly), to the satisfaction of the Principal Agent. Such Working Programmes shall at all times relate to the constraints of the current Programme.</p> <p>10. Notwithstanding anything to the contrary contained herein the Principal Agent at all times reserves the right to direct the order in which the various parts of the Contract are to be executed. The Contractor shall give priority to any individual section or portion of the Works that, in the opinion of the Principal Agent, requires to be expedited.</p> <p>11. Should the Contractor and/or Principal Agent be of the opinion that such instruction warrants a revision to the Programme, then the provisions of 7 above shall apply.</p> <p>12. Should it appear, in the Principal Agent's opinion, that work in any area is not being executed in accordance with the requirements of the Programme, the Contractor shall provide additional manpower and resources and shall work additional overtime and do everything else required to bring the work back to Programme to the satisfaction of the Principal Agent.</p>
--	--	---

**Contractor**

**Witness for Contractor**

**Employer**

**Witness for Employer**



	4.3.2	<p>1. The Contractor is required to identify and provide the employer with material procurement and construction lead in periods for the following aspects:</p> <p>1.1 Building Information</p> <p>1.1.1 Foundation Layouts (Setting Out)</p> <p>1.1.2 Reinforcing Schedules</p> <p>1.1.3 Concrete Layouts (including pile caps, ground beams, columns, beams, stairs, etc)</p> <p>1.1.4 Concrete Details</p> <p>1.1.5 Paint Specifications</p> <p>1.1.6 Metal Work etc.</p> <p>2. The Contractor is further required to identify and provide the employer with lead in periods required for the appointment of anticipated sub-contractors for:</p> <p>2.1 Sundry Fittings</p> <p>2.2 Sundry Metalwork</p> <p>2.3 Sundry Builder's Work</p>
	4.3.3	The notice period for inspection is 14 days.
	4.7.3	Blasting operations will not be required.
	4.9.3	Specific requirements of the employer are described in the scope of work.
	4.12.2	<p>The contractor will provide representative samples of materials, workmanship and finishes as the Principal Agent may require.</p> <p>Upon request of Principal Agent</p>
	4.14.1	Contractor will not be allowed to set up accommodation on site. Contractor to provide own accommodation and transport of workers outside of the park
	4.14.3	<p>The office accommodation, equipment, accommodation for site meetings and other facilities for use by the employer and his agents are:</p> <p>Nil</p>
	4.14.5	The Contractor is required to provide latrine and ablution facilities.
	4.14.6	A Construction sign board and necessary H&S sign/notice boards are required. All signboards need to be approved / accepted by the Employer prior to erection.
	4.17.1	<p>The requirements for the termination, diversion or maintenance of existing services are:</p> <p>Nil</p>
	4.17.3	Services which are known will be pointed / are to be pointed out on site by the Employer.
	4.17.4	<p>The requirements for detection apparatus are:</p> <p>No as-built drawings exist</p>
	4.18	<p>The following standards and specifications shall be in addition to the provisions of 4.18:</p> <p>1. The Occupational Health and Safety Act 85 of 1993 and its Construction Regulations 2014. Said act and regulations are not attached. Health and Safety Specifications for SANParks – Completion of MILLWOOD COTTAGE in GARDEN ROUTE NATIONAL PARK. (Said Specification is attached as Annexure A: Health and Safety Specifications for South African National Parks)</p>
	4.19	<p>The following standards and specifications shall be in addition to the provisions of 4.19:</p> <p>1. The <u>Environmental Management Plan (EMP) for the APPOINTMENT OF A SERVICE PROVIDER FOR THE RESTORATION OF MILLWOOD COTTAGE AT THE GARDEN ROUTE NATIONAL PARK</u>. Said specification is attached as Annexure B of the Scope of Works.</p>
	4.22	<p>The works to be undertaken by nominated and selected subcontractors comprise:</p> <p>Nil</p>

Contractor

Witness for Contractor

Employer

Witness for Employer



<b>Variations</b>	
1	<p>Replace 4.1.9 with the following:</p> <p>All rights of publication of articles in the media, together with any advertising relating to, or in any way connected with this project shall vest in the Employer. The Contractor together with his Subcontractors shall not, without the written consent of the Employer, cause any statement or advertisement to be printed, screened or aired by the media.</p>
2	<p>Replace 4.9.3 with the following:</p> <p>Trees and shrubs shall not be removed, cut back or disturbed in any way without the consent of the principal agent. Specific requirements of the employer are described in the Scope Of Works.</p>
3	<p>Replace the heading of 4.12 with the following:</p> <p><b>“4.12 Materials, samples, fabrication drawings and overloading.”</b></p>
4	<p>Include the following after 4.1.2.5</p> <p><b>“4.12.6 Overloading”</b></p> <p>The Contractor shall take all necessary steps to ensure that no damage occurs due to overloading of any portion of the Works or temporary works. Any damage caused to the Works by overloading shall be made good by the Contractor at his sole expense.”</p>
<b>Additional Clauses</b>	
1	<p><u>Prime Cost Amounts</u></p> <p>All prime cost items are for material and goods delivered to site. The contract documents shall make provision for the contractor to separately price for overheads and profit and for taking delivery, unloading, checking against invoices and/or delivery notes, getting in, unpacking, storing, hoisting and fixing of such material and goods. The contractor shall check the quantity and condition of all materials and goods on taking delivery as any material and goods subsequently found missing or damaged shall be replaced at the contractor’s expense.</p>
2	<p><u>Cash flow predictions</u></p> <p>The contractor shall provide all reasonable assistance to the principal agent in the preparation of cash flow projections of claims for payment certificates. Cash flow predictions will be updated by the Contractor on monthly basis and will be submitted to Employer together with its progress claims. The projections shall be based on the programme. The cooperation of the contractor in terms of this item shall not prejudice his right to receive payment in terms of the agreement.</p>
3	<p><u>Protection/isolation of existing /sectional occupied works</u></p> <p>The contractor shall provide all reasonable temporary measures to protect/isolate the existing and/or sections of the occupied works and remove such measures on completion.</p>
4	<p><u>Security of the works</u></p> <p>The contractor shall take all appropriate measures for general security of the works.</p>
5	<p><u>Minimum requirements for construction equipment</u></p> <p>Construction equipment must comply with all relevant legal requirements and must be adequate to execute the works.</p>
6	<p><u>Deposits and fees</u></p> <p>The contractor shall pay all deposits and fees and charges according to law, regulations or bylaws of any local or other authorities that relate to hoardings, the use of pavements, street encroachment or crossings, permission for the suspension of parking facilities and the like.</p>
7	<p><u>Water and electricity</u></p> <p>The Employer does not warrant that any water supply or electricity supply that may exist is adequate for the proper execution of the works. The responsibility strategies in terms of the tabulation below that will apply to the contract are:</p> <p>a) Water : <b>A</b></p> <p>b) Electricity : <b>A</b></p>

Contractor

Witness for Contractor

Employer

Witness for Employer



	Service	Option		
		A Contractor responsibility	B Employer responsibility	C
	Water	The Contractor is to provide, and remove and make good upon completion, all the necessary temporary plumbing connections and purchase water from the local authority for the works at his own cost.	The Contractor shall make, and upon completion remove, all the necessary connections to the Employer's water supply at designated points and make use of water free of charge for construction purposes only.	The Contractor shall make, and upon completion remove, all the necessary connections and water meters to the Employer's water supply at designated points and be responsible for costs associated with all water consumed.
	Electricity	The Contractor is to provide, and remove and make good upon completion, all the necessary temporary electrical connections and installations and purchase electricity from the local authority / Eskom for the works at his own cost.	The Contractor is to provide, and remove and make good upon completion, all the necessary temporary electrical connections and installations and purchase electricity from the local authority / Eskom for the works at his own cost.	The Contractor shall make, and upon completion remove, all the necessary connections and meters to the Employer's electrical supply and be responsible for costs associated with all electricity consumed.
5.2.1	<p>1. <b>Water:</b> Will be available for construction purposes on site, but usage must be arranged through and approved by the local representatives of SANParks. Transport and storage of water for construction and personnel will be for the account of the contractor. (See also JBCC doc 28 – Scope of work [Additional clauses – 7])</p> <p>2. <b>Electricity:</b> Electricity supply is not available for construction purposes.</p> <p>3. <b>Accommodation:</b> Accommodation is not available. Contractor to establish own sites on demarcated sites to be identified and to be fenced to the required park standard.</p> <p>4. <b>Telecommunication services:</b> to be provided by contractor where available. Cell phone signal available on site and no landline available.</p> <p>5. <b>Ablution facilities:</b> No Ablution facilities available – contractor to provide in accordance with OHS Act</p> <p>6. <b>Medical / first aid facilities:</b> To be provided by contractor including transport to medical facilities outside the park</p> <p>7. <b>Fire protection services:</b> To be provided by contractor</p> <p>8. <b>Solid waste:</b> Contractor responsible for solid waste in accordance with the park's waste management programme.</p> <p>9. <b>Transport:</b> Contractor to provide own transport of workers in accordance with South African National Park's Code of Conduct regarding traffic rules, speed limits, traveling times, etc. Contractor vehicles to be clearly marked.</p>			
5.2.2	<p><b>Code of Conduct for working in the SANParks</b></p> <p>The document <i>Code of Conduct for Implementing a SANParks Project</i> is applicable to this contract, and is attached as Annexure C.</p>			
5.3	<p><b>Unauthorised Persons On Site</b></p> <p>The Contractor shall at all times strictly exclude all unauthorised persons from the Works.</p> <p>No workmen or labourers are to be allowed under any circumstances to sleep or deposit any kit on the premises. Unless a designated enclosed and secure camp site for accommodating the Contractors employees has been allocated and approved by the Park Officials.</p> <p>Furthermore, the Contractor shall take all measures necessary to ensure that no workmen are allowed into the building at any time after Practical Completion without the specific permission of the Principal Agent.</p>			

Contractor

Witness for Contractor

Employer

Witness for Employer



5.4	<p><b>Quality plans and control</b></p> <p>Quality inspections will be held at regular intervals. The contractor must notify the Principal Agent of any closure of works which must be inspected to confirm quality.</p>
5.5	<p><b>Accommodation of traffic on public roads occupied by the contractor</b></p> <p>N/A</p>
5.6	<p><b>Other contractors on site</b></p> <p>N/A</p>
5.7	<p><b>Testing, completion, commissioning and correction of defects</b></p> <p>All testing and certification of the works will be done in accordance with the applicable governing regulations and the procedures for the following will be clarified at the site meeting:</p> <ul style="list-style-type: none"> <li>• Use of the works before completion has been certified;</li> <li>• Handover / beneficial occupation;</li> <li>• Pre-commissioning and commissioning of the works or part thereof, before and after completion;</li> <li>• Certifying completion;</li> <li>• Start-up; operation of the works; special arrangements associated with operating plant and machinery, etc.;</li> <li>• Training and technology transfer;</li> <li>• Take over;</li> <li>• Operational maintenance (if any), after completion;</li> <li>• Work which contractors may carry out after completion has been certified (in addition to correcting defects); and</li> <li>• Arranging access for correction of defects</li> </ul>
5.7.1	<p><b>Product warrantees, guarantees and maintenance instructions/manuals</b></p> <p>The Contractor shall obtain and hand over to the Principal Agent on Practical Completion all relevant product warrantees and guarantees, any operating and maintenance instruction manuals, data or instructions required by the Principal Agent or provided by manufacturers, suppliers or Subcontractors.</p> <p>The Contractor shall ensure that all warranties and guarantees received are fully ceded to the Employer on Works Completion, failing which the release of Construction Guarantee/Retention will be withheld until this is satisfactorily completed.</p>
5.7.2	<p><b>Security at completion</b></p> <p>At completion, the Contractor shall leave the Works secure with all accesses locked. The Contractor shall account for and hand over to the Principal Agent all keys, properly labelled with an itemised schedule to be signed by the Principal Agent as receipt.</p>
5.8	<p><b>Recording of weather</b></p> <p>A record of rain and all other inclement weather should be kept on site.</p>
5.9	<p><b>Format of communications</b></p> <p>All site instructions should be in writing on the prescribed format and will not be an approved site instruction until the Principal Agent has signed it.</p> <p>All notifications of inspections and all requests for information should be in writing.</p>
5.9.1	<p><b>Site Instructions</b></p> <p>Contract Instructions issued on Site are to be recorded by the Principal Agent in a Site Instruction Book which will be issued by the Principal Agent and which shall be maintained on Site. Only Site Instructions issued in such book will be effected by the contractor.</p>
5.10	<p><b>Management meetings</b></p> <p>The schedule for the site meetings will be agreed upon at the site hand-over meeting.</p>

Contractor

Witness for Contractor

Employer

Witness for Employer



5.10.1	<p><b>Progress Meetings</b></p> <p>The Principal Agent and contractor shall hold meetings related to the progress of the works at regular intervals and at such time as may be necessary. Subcontractors shall not be present at progress meetings unless specifically requested by the contractor or principal agent. The principal agent shall record and distribute the minutes of the meetings.</p>
5.10.2	<p><b>Technical meetings</b></p> <p>At the instance of the principal agent or the contractor meetings shall be held to deal with technical and subcontractor's coordination matters.</p>
5.11	<p><b>Forms for contract administration</b></p> <p>All contract administration procedures will be agreed upon at the site hand-over meeting.</p>
5.12	<p><b>Electronic payments</b></p> <p>The contractor must be registered with the National Treasury's Central Supplier Database and provide the registration information in order to enable SANParks to pay him or her electronically.</p>
5.13	<p><b>Daily records</b></p> <p>Daily records must be kept of all workers employed on the site as per the attached Attendance Register – Annexure D. The attendance register must be submitted to the project manager together with the monthly certificates. The number of workers and person days should be calculated on these registers on a progressive monthly basis.</p>
5.14	<p><b>Bonds and guarantees</b></p> <p>All guarantees must be delivered to the SANParks Principal Agent.</p>
5.15	<p><b>Payment certificates</b></p> <p>The Principal Agent shall inspect all work and certify work done on a monthly basis. No payment shall be made for material on site. Material on site must be ceded to the employer and proof of payment to the supplier given to the employer before any payment of such material on site will be made.</p>
5.16	<p><b>Permits</b></p> <p>N/A</p>
5.17	<p><b>Proof of compliance with the law</b></p> <p>SANParks could request the contractor for proof that all aspects of South African Law are complied with.</p>
5.18	<p><b>Insurance provided by the employer</b></p> <p>N/A</p>
<b>ANNEXES</b>	
A	Health and Safety Specifications for SANParks
B	Environmental Management Plan
C	Code of Conduct for Working in a National Park

Contractor

Witness for Contractor

Employer

Witness for Employer

---

## C3.2: Drawings

---

Contractor

Witness for  
Contractor

Employer

Witness for  
Employer



---

## C3.3: Specifications

---

Contractor

Witness for  
Contractor

Employer

Witness for  
Employer

---

## Part C4: Site Information

---

The Millwood Hut is located inside the Wilderness section of the Garde Route National Park in Goudveld which is roughly 35km from Knysna. Of 35km, 11km is gravel road

33°53'23.67"S  
22°59'49.25"E

Contractor


Witness for  
Contractor

Employer

Witness for  
Employer

## LOCATION PLANS

Millwood Hut is situated at 33°53'23.67"S, 22°59'49.25"E, near the town of Knysna in the Western Cape.

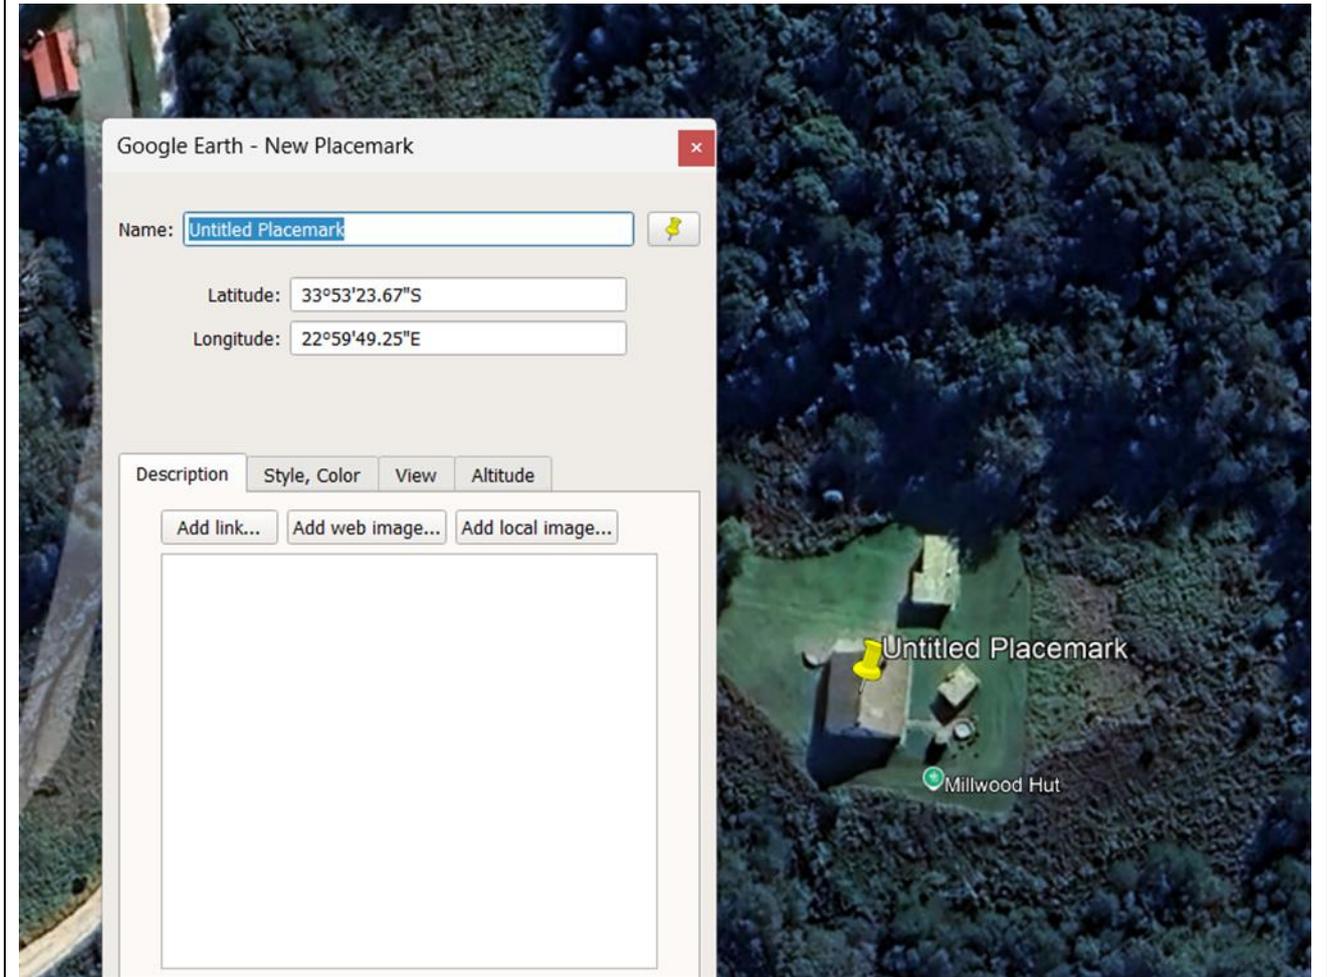

Contractor

Witness for Contractor

Employer

Witness for Employer




**DRAWINGS: SITE PLAN (NOT TO SCALE)**

**Contractor**

**Witness for Contractor**

**Employer**

**Witness for Employer**

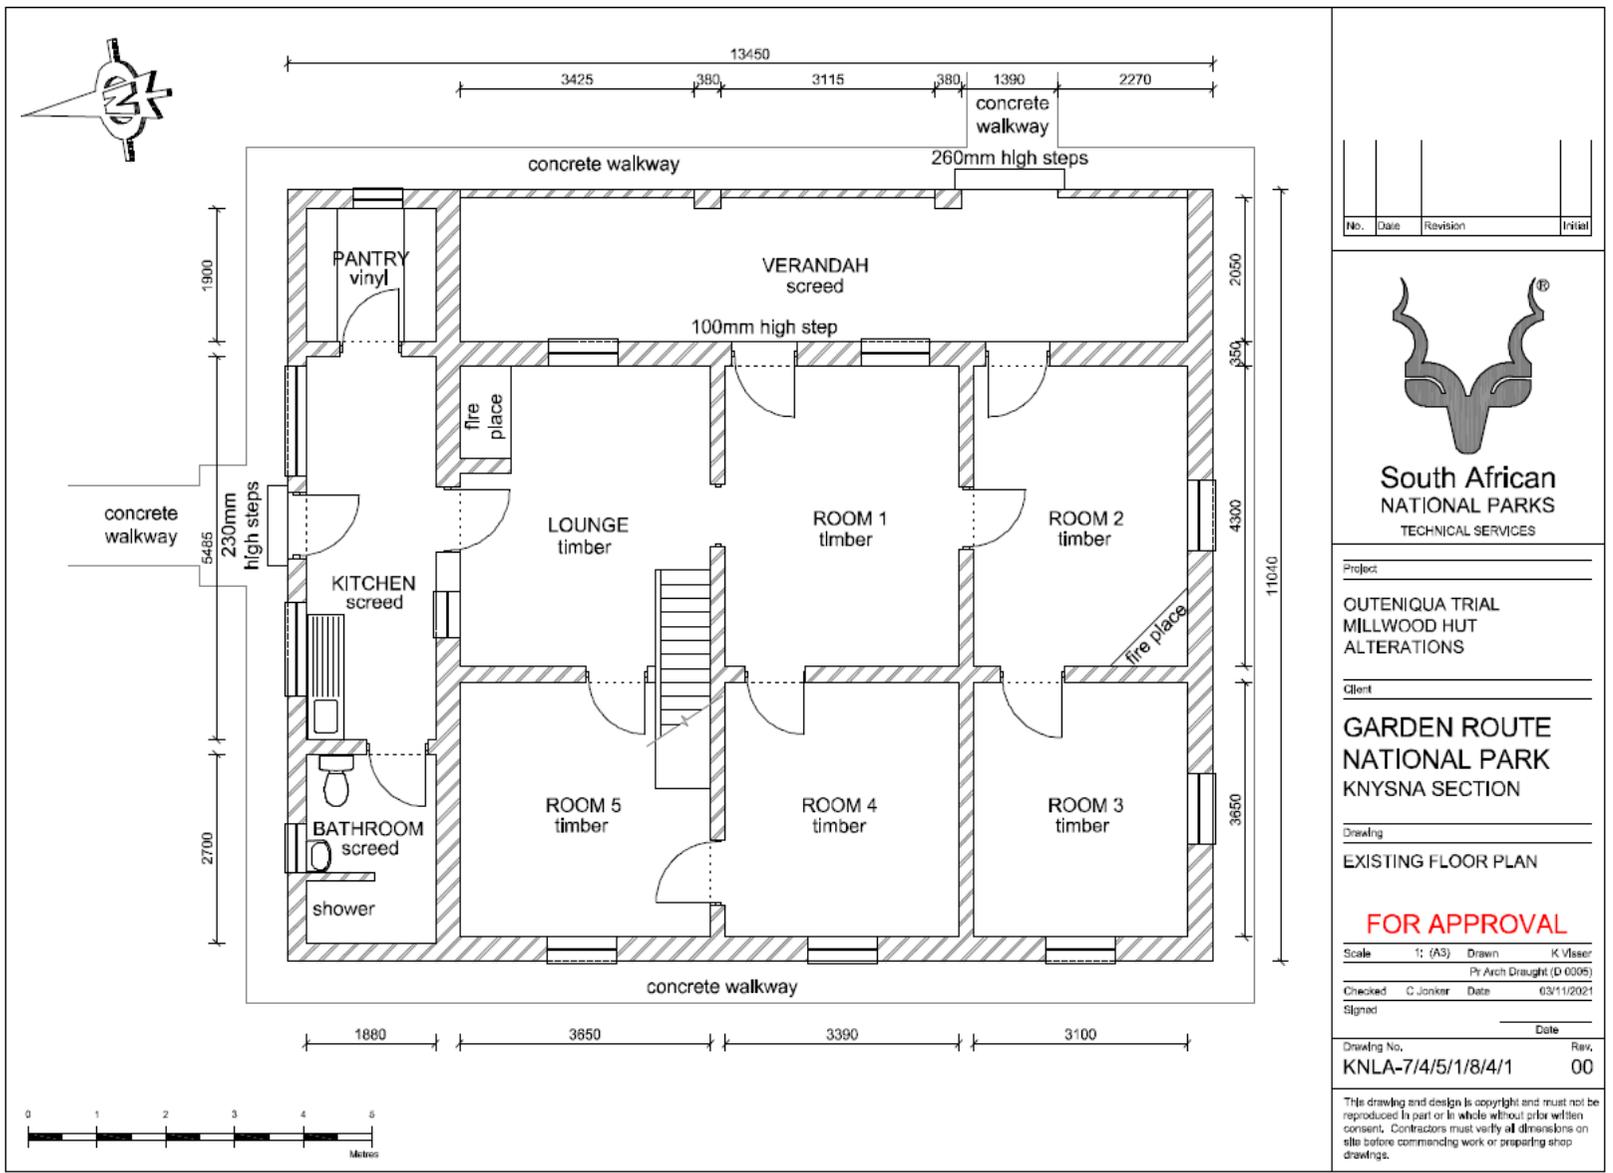

No.	Date	Revision	Initial



**South African  
NATIONAL PARKS**  
TECHNICAL SERVICES

Project: \_\_\_\_\_

**OUTENIQUA TRIAL  
MILLWOOD HUT  
ALTERATIONS**

Client: \_\_\_\_\_

**GARDEN ROUTE  
NATIONAL PARK  
KNYSNA SECTION**

Drawing: \_\_\_\_\_

**EXISTING FLOOR PLAN**

**FOR APPROVAL**

Scale: 1: (A3) Drawn: K Visser  
Pr Arch Draught (D 0005)

Checked: C Jonker Date: 03/11/2021

Signed: \_\_\_\_\_ Date: \_\_\_\_\_

Drawing No. **KNLA-7/4/5/1/8/4/1** Rev. **00**

This drawing and design is copyright and must not be reproduced in part or in whole without prior written consent. Contractors must verify all dimensions on site before commencing work or preparing shop drawings.


\_\_\_\_\_  
**Contractor**

\_\_\_\_\_  
**Witness for  
Contractor**


\_\_\_\_\_  
**Employer**

\_\_\_\_\_  
**Witness for  
Employer**

**DRAWINGS: SITE PLAN (NOT TO SCALE)**

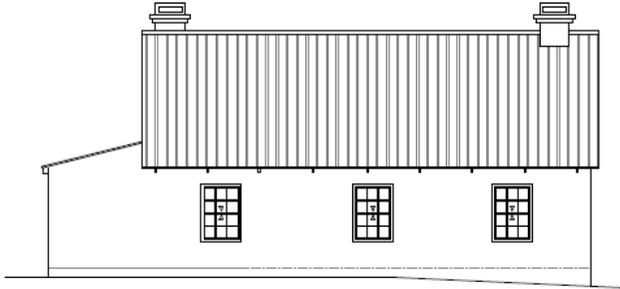

WEST ELEVATION

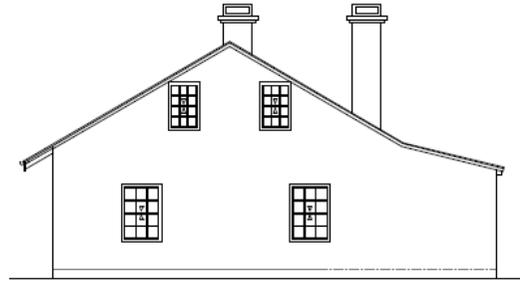

SOUTH ELEVATION



NORTH ELEVATION



EAST ELEVATION



No.	Date	Revision	Initial



**South African  
NATIONAL PARKS**  
TECHNICAL SERVICES

Project

OUTENIQUA TRIAL  
MILLWOOD HUT  
ALTERATIONS

Client

GARDEN ROUTE  
NATIONAL PARK  
KNYSNA SECTION

Drawing

EXISTING ELEVATIONS

**FOR APPROVAL**

Scale 1:100 (A3) Drawn K Visser

Pr Arch Draught (D 0305)

Checked C Jonker Date 03/11/2021

Signed \_\_\_\_\_ Date \_\_\_\_\_

Drawing No. Rev.

KNLA-7/4/5/1/8/4/2 00

This drawing and design is copyright and must not be reproduced in part or in whole without prior written consent. Contractors must verify all dimensions on site before commencing work or preparing shop drawings.

Contractor


Witness for  
Contractor

Employer

Witness for  
Employer

**\* NOTE**

BEFORE COMMENCEMENT OF THE DEMOLISHING OF THE EXISTING STAIRCASE AND WALL BETWEEN LOUNGE AND ROOM 1, THE STRUCTURAL INTEGRITY SHOULD BE ESTABLISHED ON SITE BY QUALIFIED STRUCTURAL ENGINEER AND/OR PROJECT AND TECHNICAL MANAGER.

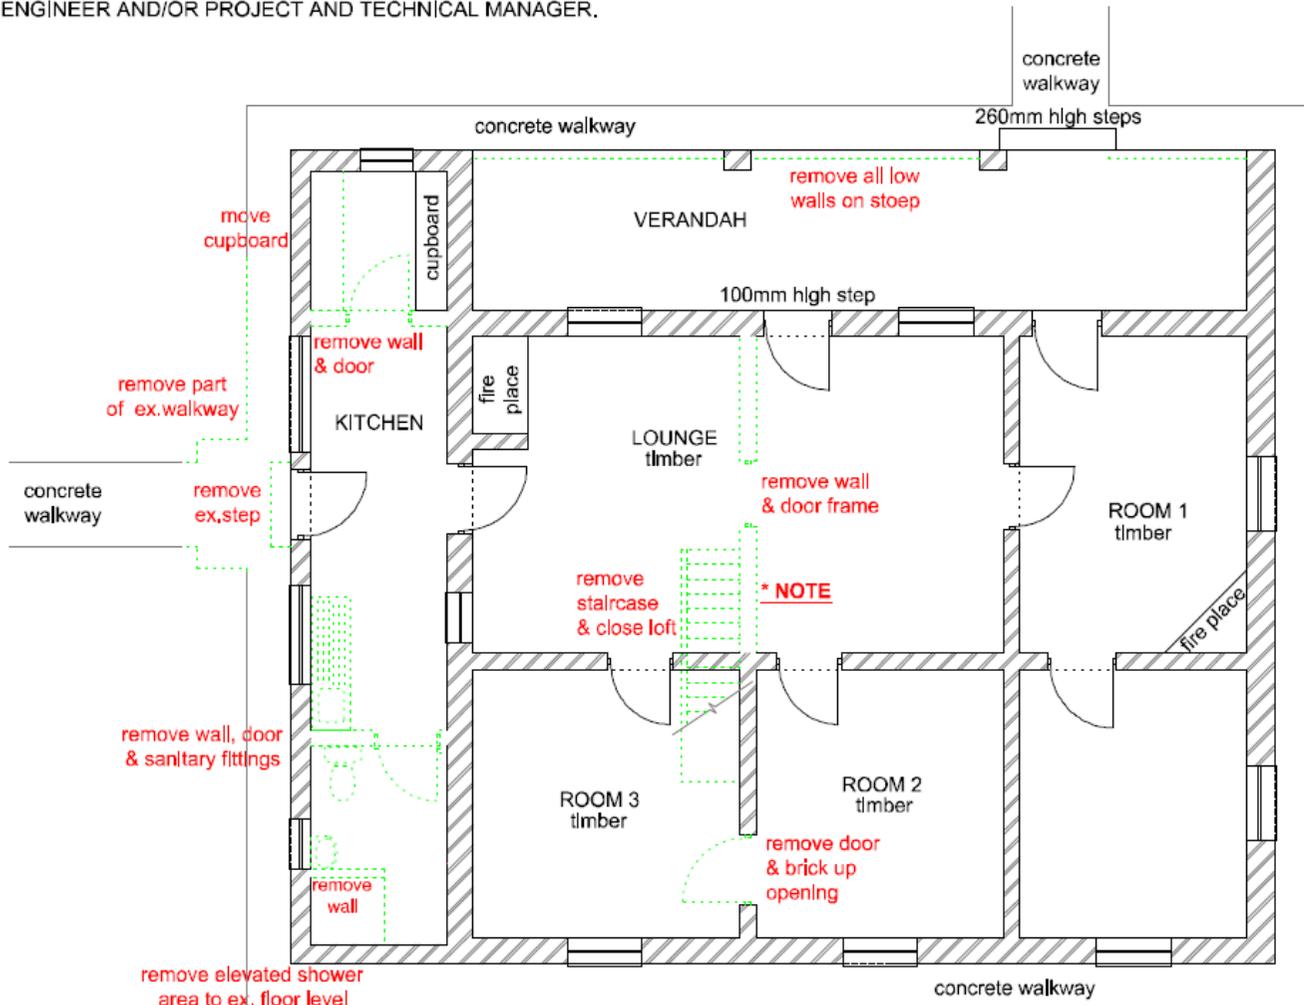

No.	Date	Revision	Initial



**South African  
NATIONAL PARKS**  
TECHNICAL SERVICES

Project: \_\_\_\_\_

OUTENIQUA TRIAL  
MILLWOOD HUT  
ALTERATIONS

Client: \_\_\_\_\_

**GARDEN ROUTE  
NATIONAL PARK  
KNYSNA SECTION**

Drawing: \_\_\_\_\_

**DEMOLITION PLAN**

Scale 1:80 (A3) Drawn K Visser

Pr Arch Draught (D 0005)

Checked C Jonker Date 03/11/2021

Signed \_\_\_\_\_ Date \_\_\_\_\_

Drawing No. Rev.  
**KNLA-7/4/5/1/8/4/3** **00**

This drawing and design is copyright and must not be reproduced in part or in whole without prior written consent. Contractors must verify all dimensions on site before commencing work or preparing shop drawings.



**Contractor**



**Witness for  
Contractor**




**Employer**



**Witness for  
Employer**

**\* NOTE**

BEFORE COMMENCEMENT OF THE DEMOLISHING OF THE EXISTING STAIRCASE AND WALL BETWEEN LOUNGE AND ROOM 1, THE STRUCTURAL INTEGRITY SHOULD BE ESTABLISHED ON SITE BY QUALIFIED STRUCTURAL ENGINEER AND/OR PROJECT AND TECHNICAL MANAGER.

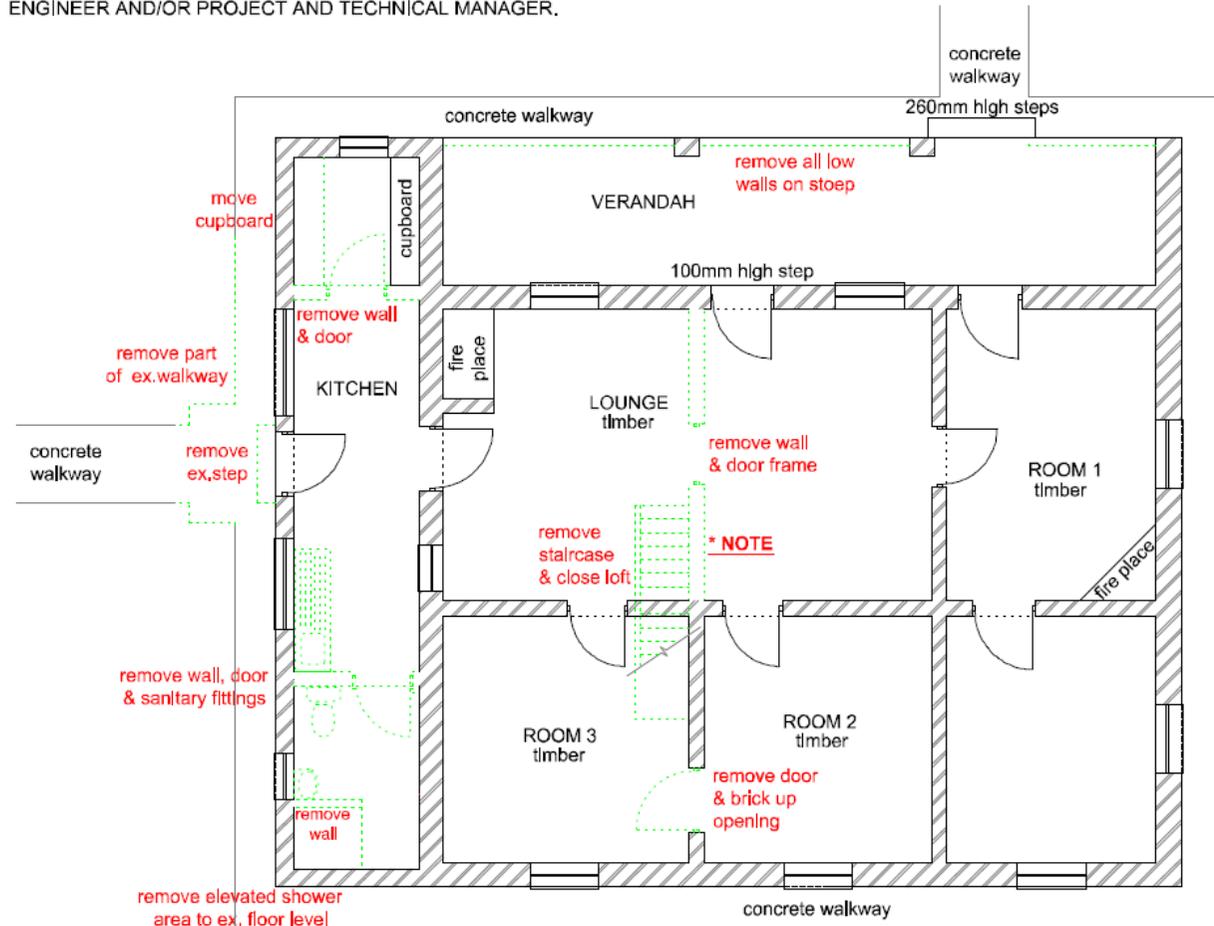

No.	Date	Revision	Initial



**South African  
NATIONAL PARKS**  
TECHNICAL SERVICES

Project

OUTENIQUA TRIAL  
MILLWOOD HUT  
ALTERATIONS

Client

GARDEN ROUTE  
NATIONAL PARK  
KNYSNA SECTION

Drawing

DEMOLITION PLAN

**FOR APPROVAL**

Scale 1:80 (A3) Drawn K Visser

Pr Arch Draught (D 0005)

Checked C Jonker Date 03/11/2021

Signed \_\_\_\_\_ Date \_\_\_\_\_

Drawing No. Rev.

KNLA-7/4/5/1/8/4/3 00

This drawing and design is copyright and must not be reproduced in part or in whole without prior written consent. Contractors must verify all dimensions on site before commencing work or preparing shop drawings.

Contractor



Witness for  
Contractor

Employer

Witness for  
Employer

**\* NOTE**

BATHROOM TO COMPLY WITH SANPARKS  
UNIVERSAL ACCESS STANDARD GUIDELINES.

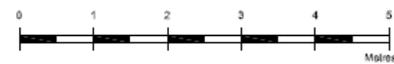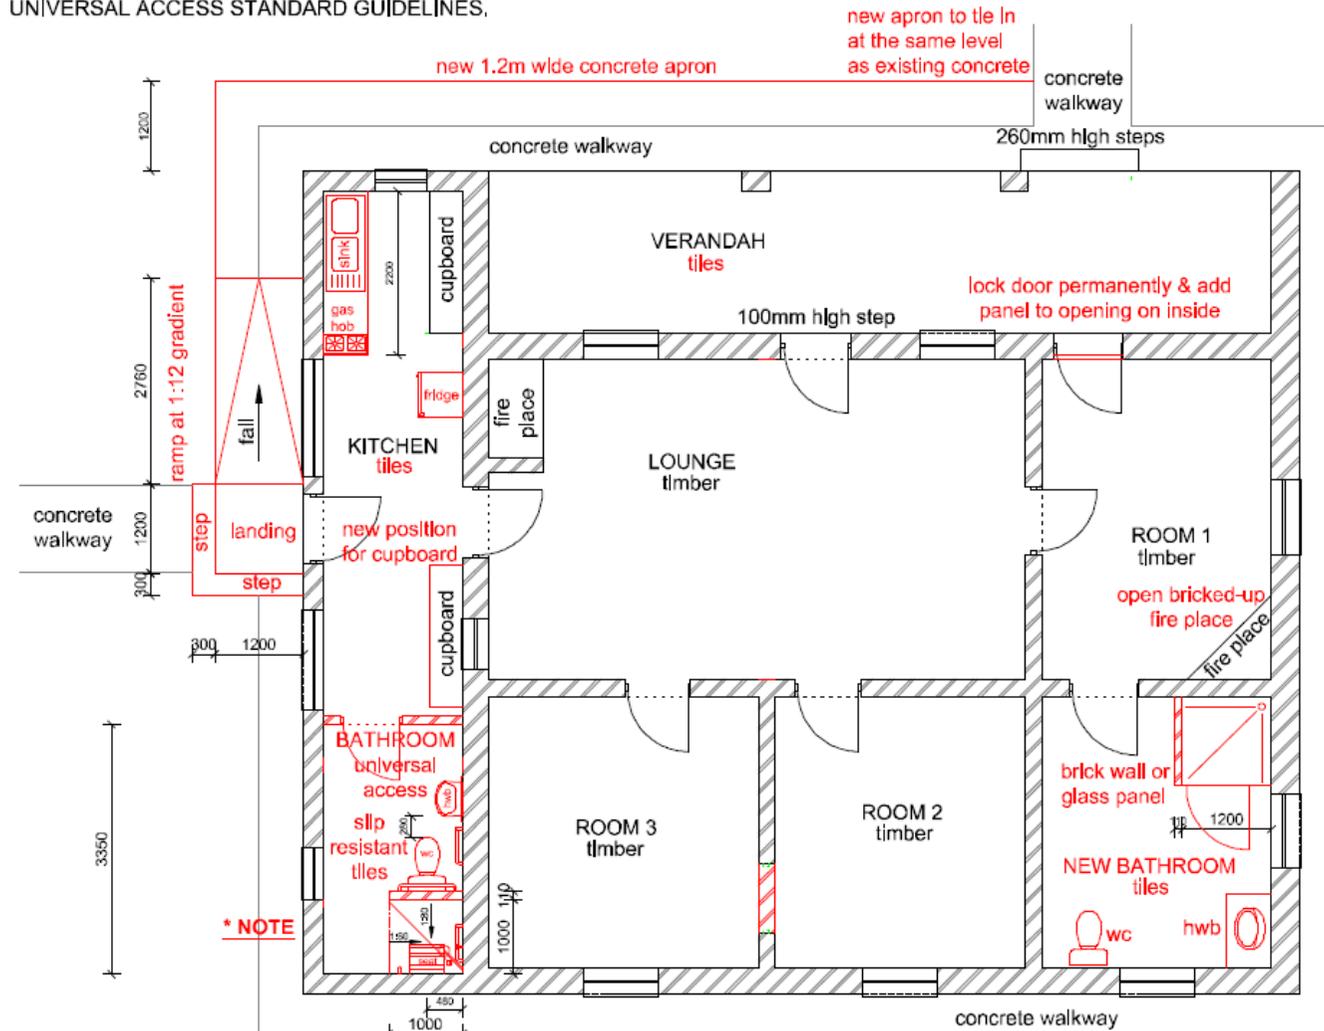

No.	Date	Revision	Initial



**South African  
NATIONAL PARKS**  
TECHNICAL SERVICES

Project

OUTENIQUA TRIAL  
MILLWOOD HUT  
ALTERATIONS

Client

**GARDEN ROUTE  
NATIONAL PARK  
KNYSNA SECTION**

Drawing

**NEW FLOOR PLAN**

Scale 1:80 (A3) Drawn K. Visser

Pr Arch Draught (D 0095)

Checked C Jonker Date 03/11/2021

Signed

Drawing No. KNLA-7/4/5/1/8/4/4 Rev. 00


This drawing and design is copyright and must not be reproduced in part or in whole without prior written consent. Contractors must verify all dimensions on site before commencing work or preparing shop drawings.

Contractor

Witness for  
Contractor

Employer

Witness for  
Employer

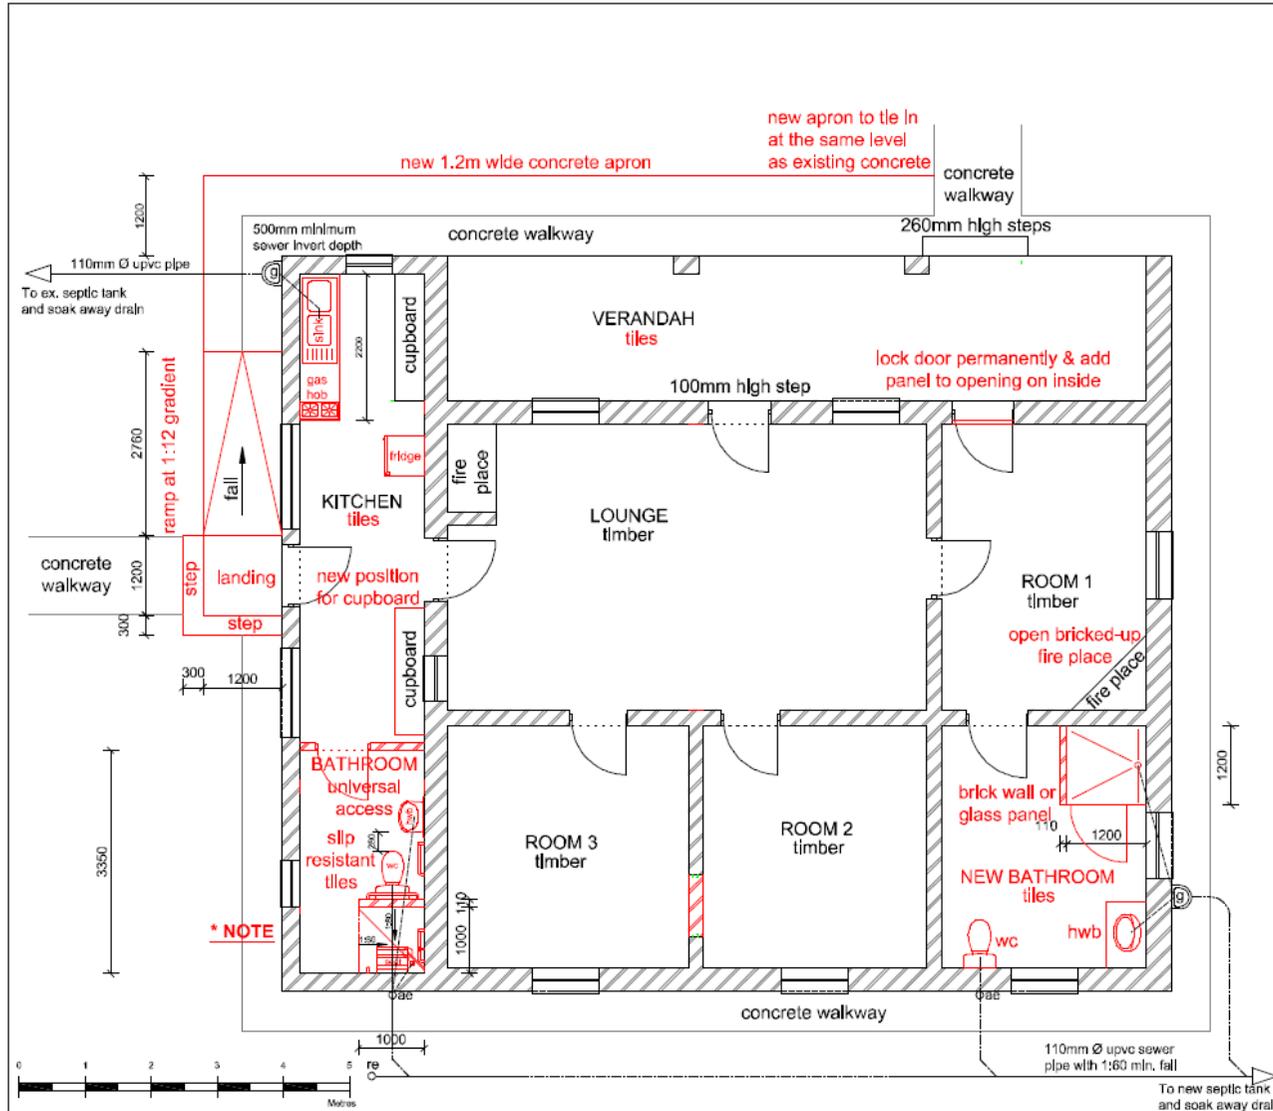

No.	Date	Revision	Initial



Project: OUTENIQUA TRIAL MILLWOOD HUT ALTERATIONS

Client: GARDEN ROUTE NATIONAL PARK KNYSNA SECTION

Drawing: NEW FLOOR PLAN

**FOR APPROVAL**

Scale: 1:80 (A3) Drawn: K Visser  
 Pr Arch Draught (D 0005)  
 Checked: C Jonker Date: 03/11/2021  
 Signed: \_\_\_\_\_ Date: \_\_\_\_\_

Drawing No. KNLA-7/4/5/1/8/4/4 Rev. 00


This drawing and design is copyright and must not be reproduced in part or in whole without prior written consent. Contractors must verify all dimensions on site before commencing work or preparing shop drawings.

Contractor

Witness for Contractor

Employer

Witness for Employer

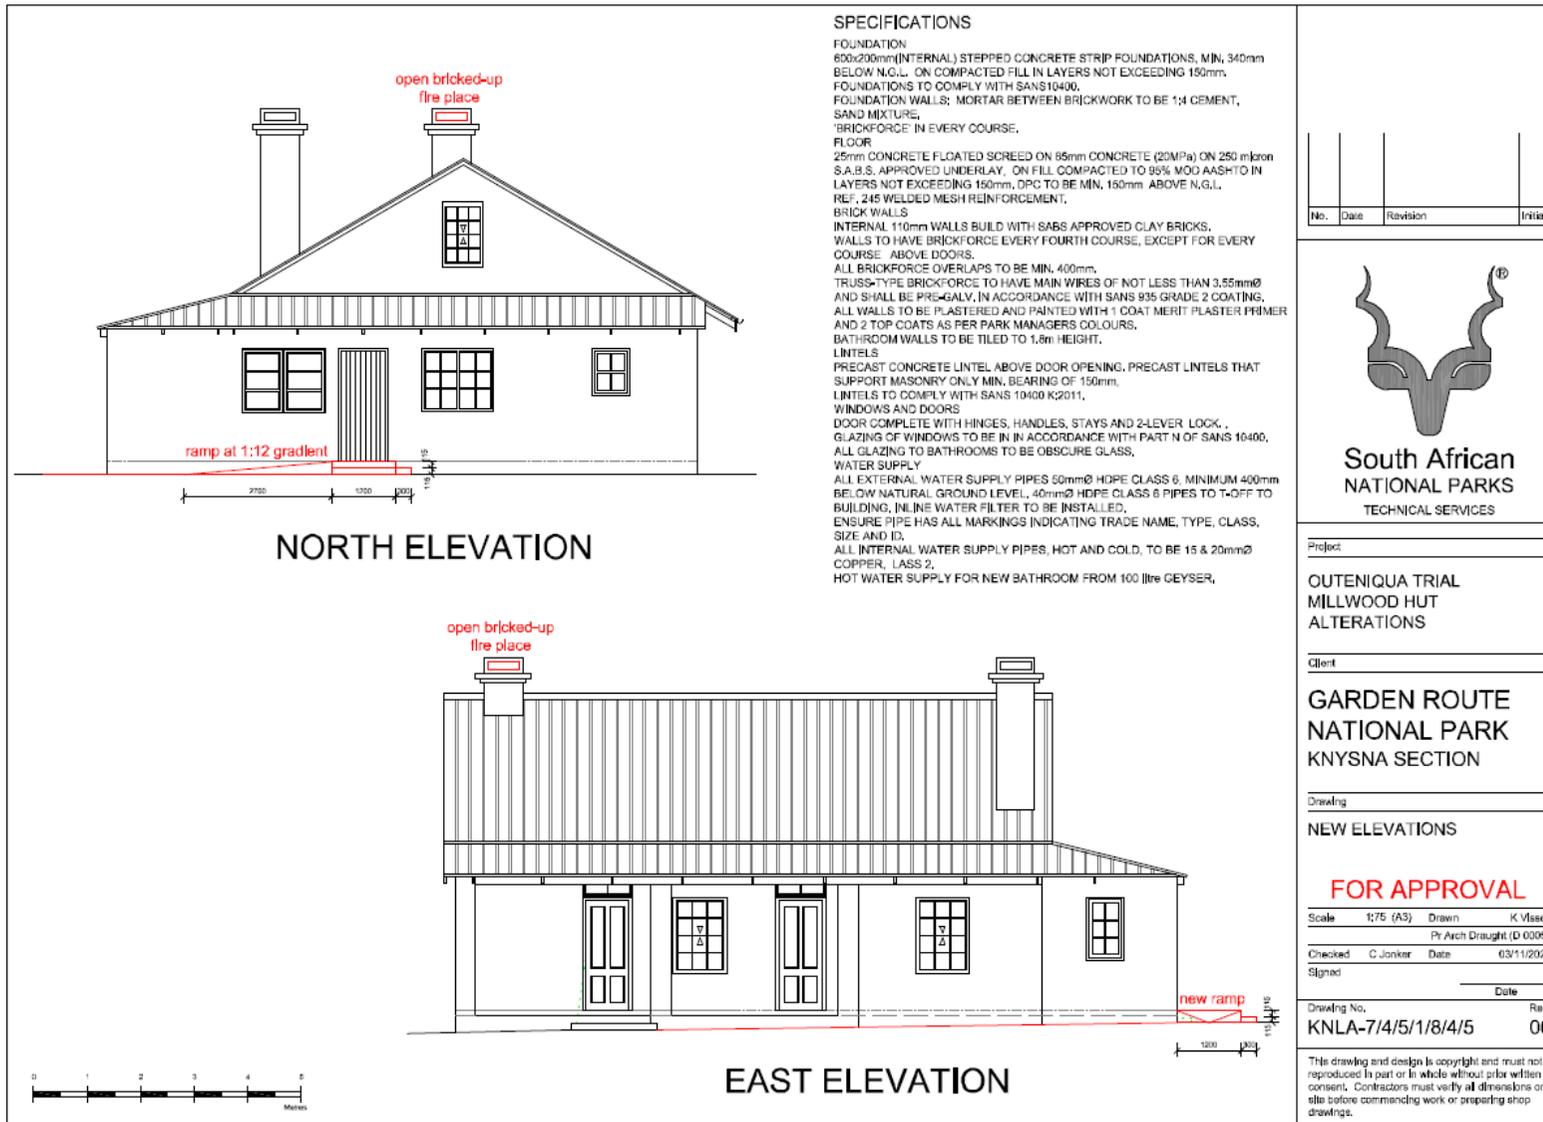

**SPECIFICATIONS**

**FOUNDATION**  
 600x200mm (INTERNAL) STEPPED CONCRETE STRIP FOUNDATIONS, MIN, 340mm BELOW N.G.L., ON COMPACTED FILL IN LAYERS NOT EXCEEDING 150mm.  
 FOUNDATIONS TO COMPLY WITH SANS10400.  
**FOUNDATION WALLS:** MORTAR BETWEEN BRICKWORK TO BE 1:4 CEMENT, SAND MIXTURE, 'BRICKFORCE' IN EVERY COURSE.  
**FLOOR**  
 25mm CONCRETE FLOATED SCREED ON 85mm CONCRETE (20MPa) ON 250 micron S.A.B.S. APPROVED UNDERLAY, ON FILL COMPACTED TO 95% MOD AASHTO IN LAYERS NOT EXCEEDING 150mm, DPC TO BE MIN, 150mm ABOVE N.G.L., REF, 245 WELDED MESH REINFORCEMENT.  
**BRICK WALLS**  
 INTERNAL 110mm WALLS BUILD WITH SABS APPROVED CLAY BRICKS. WALLS TO HAVE BRICKFORCE EVERY FOURTH COURSE, EXCEPT FOR EVERY COURSE ABOVE DOORS.  
 ALL BRICKFORCE OVERLAPS TO BE MIN, 400mm.  
 TRUSS-TYPE BRICKFORCE TO HAVE MAIN WIRES OF NOT LESS THAN 3.55mmØ AND SHALL BE PRE-GALV, IN ACCORDANCE WITH SANS 935 GRADE 2 COATINGS. ALL WALLS TO BE PLASTERED AND PAINTED WITH 1 COAT MERT PLASTER PRIMER AND 2 TOP COATS AS PER PARK MANAGERS COLOURS.  
 BATHROOM WALLS TO BE TILED TO 1.8m HEIGHT.  
**LINTELS**  
 PRECAST CONCRETE LINTEL ABOVE DOOR OPENING, PRECAST LINTELS THAT SUPPORT MASONRY ONLY MIN. BEARING OF 150mm.  
 LINTELS TO COMPLY WITH SANS 10400 K2011.  
**WINDOWS AND DOORS**  
 DOOR COMPLETE WITH HINGES, HANDLES, STAYS AND 2-LEVER LOCK. GLAZING OF WINDOWS TO BE IN ACCORDANCE WITH PART N OF SANS 10400. ALL GLAZING TO BATHROOMS TO BE OBSCURE GLASS.  
**WATER SUPPLY**  
 ALL EXTERNAL WATER SUPPLY PIPES 50mmØ HDPE CLASS 6, MINIMUM 400mm BELOW NATURAL GROUND LEVEL, 40mmØ HDPE CLASS 6 PIPES TO T-OFF TO BUILDING, INLINE WATER FILTER TO BE INSTALLED.  
 ENSURE PIPE HAS ALL MARKINGS INDICATING TRADE NAME, TYPE, CLASS, SIZE AND ID.  
 ALL INTERNAL WATER SUPPLY PIPES, HOT AND COLD, TO BE 15 & 20mmØ COPPER, CLASS 2.  
 HOT WATER SUPPLY FOR NEW BATHROOM FROM 100 litre GEYSER.

No.	Date	Revision	Initial



**South African NATIONAL PARKS**  
 TECHNICAL SERVICES

Project: \_\_\_\_\_

OUTENIQUA TRIAL  
 MILLWOOD HUT  
 ALTERATIONS

Client: \_\_\_\_\_

GARDEN ROUTE  
 NATIONAL PARK  
 KNYSNA SECTION

Drawing: \_\_\_\_\_

NEW ELEVATIONS

**FOR APPROVAL**

Scale: 1:75 (A3) Drawn: K Visser

Checked: C Jonker Date: 03/11/2021

Signed: \_\_\_\_\_

Date: \_\_\_\_\_

Drawing No. Rev.  
 KNLA-7/4/5/1/8/4/5 00

This drawing and design is copyright and must not be reproduced in part or in whole without prior written consent. Contractors must verify all dimensions on site before commencing work or preparing shop drawings.



Contractor




Witness for Contractor




Employer



Witness for Employer

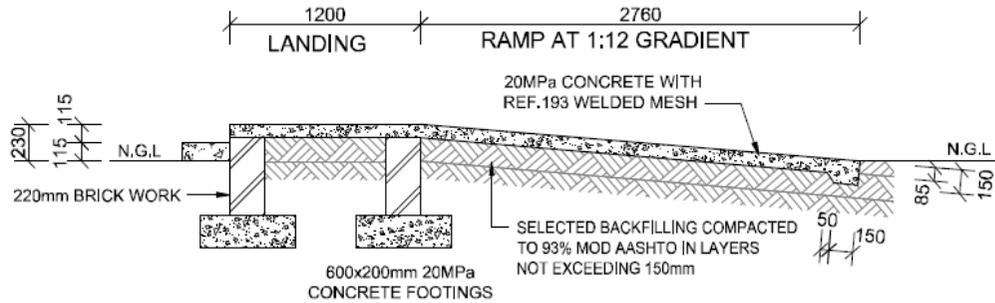

**RAMP SECTION**

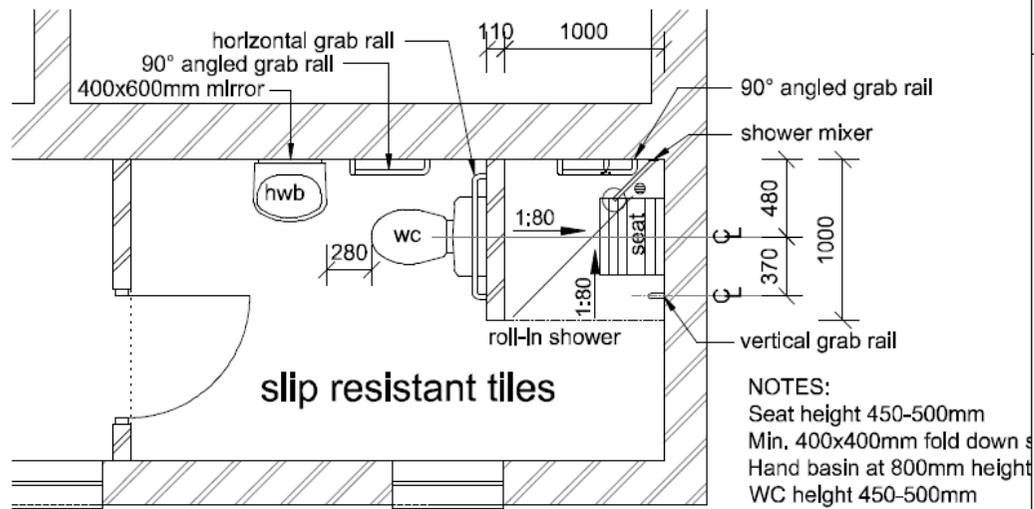

**NOTES:**  
 Seat height 450-500mm  
 Min. 400x400mm fold down s  
 Hand basin at 800mm height  
 WC height 450-500mm

**BATHROOM TO COMPLY WITH SANPARKS  
 UNIVERSAL ACCESS STANDARD GUIDELINES**

**UNIVERSAL ACCESS BATHROOM**

Nb.	Date	Revision	Initial



**South African  
 NATIONAL PARKS**  
 TECHNICAL SERVICES

Project

**OUTENIQUA TRIAL  
 MILLWOOD HUT  
 ALTERATIONS**

Client

**GARDEN ROUTE  
 NATIONAL PARK  
 KNYSNA SECTION**

Drawing

**RAMP AND UNIVERSAL  
 ACCESS BATHROOM DETAILS**

**FOR APPROVAL**

Scale 1:25 (A3) Drawn K Visser

Checked C Jonker Date 03/11/2021

Signed

Date

Drawing No. Rev.

KNLA-7/4/5/1/8/4/6 00

This drawing and design is copyright and must not be reproduced in part or in whole without prior written consent. Contractors must verify all dimensions on site before commencing work or preparing shop drawings.



**Contractor**



**Witness for  
 Contractor**



**Employer**



**Witness for  
 Employer**

# Annexure A

## Health and Safety Specifications for South African National Parks

Contractor

Witness for  
Contractor

Employer

Witness for  
Employer



**HEALTH & SAFETY  
SPECIFICATIONS  
FOR**

**APPOINTMENT OF A SERVICE PROVIDER FOR THE RESTORATION OF  
MILLWOOD COTTAGE AT THE GARDEN ROUTE NATIONAL PARK**

**CONTRACT NO: GNP-110-25**

-----  
(Contractor)

**Date: March 2026**

**Contact person: Zamakhosi Mkhonza**

**Address: PO Box 787  
Pretoria, 0001**

**Tel No: (012) 426 5199**

**Email Fax: 086 695 9139**

**Email: [zamakhosi.mkhonza@sanparks.org](mailto:zamakhosi.mkhonza@sanparks.org)**

**CONTENTS**

1. PURPOSE OF THE HEALTH AND SAFETY SPECIFICATION
2. IMPLEMENTATION OF THE HEALTH AND SAFETY SPECIFICATION
3. APPLICATION AND INTERPRETATION
4. DEFINITIONS
5. GENERAL REQUIREMENTS
  - 5.1 Duties of Principal Contractor / Contractor in terms of Construction Regulations 2014
  - 5.2 Management and Supervision of Construction Work
  - 5.3 Notification of Intention to Commence Construction Work
  - 5.4 Construction Work Permit
  - 5.5 Assignment of Contractor's Responsible Persons to Manage Health and Safety on Site
  - 5.6 Competency for Contractor's Responsible Persons
  - 5.7 Compensation of Occupational Injuries and Diseases Act 130 of 1993 (COIDA)
  - 5.8 Occupational Health and Safety Policy
  - 5.9 Health and Safety Organogram
  - 5.10 Risk Assessments
  - 5.11 Safe Work Procedures
  - 5.12 Health and Safety Representative(s)
  - 5.13 Health and Safety Committee
  - 5.14 Medical Certificate of Fitness
  - 5.15 Health and Safety Training
    - 5.15.1 Induction
    - 5.15.2 Awareness
  - 5.16 Competency
  - 5.17 General Record Keeping
  - 5.18 General Inspection, Monitoring and Reporting
  - 5.19 Emergency Procedures
  - 5.20 First Aid Box and First Aid Equipment
  - 5.21 Accident / Incident Reporting and Investigation
  - 5.22 Hazards and Potential Situations
  - 5.23 Occupational Health and Safety Signage
  - 5.24 Management Of Contractors by Principal Contractor
  - 5.25 Stacking of Materials
  - 5.26 Housekeeping and General Safeguarding on Construction Sites
  - 5.27 Construction Vehicles and Mobile Plant

**Contractor**

**Witness for  
Contractor**

**Employer**

**Witness for  
Employer**



- 5.28 Electrical Installations and Machinery on Construction Sites
- 5.29 Use and Temporary Storage of Flammable Liquids on Construction Sites
- 5.30 Water environments
- 5.31 Fire precautions on Construction Sites
- 5.32 Construction Employees' Facilities
- 5.33 Fall protection
- 5.34 Temporary works
- 5.35 Excavation
- 5.36 Demolition Work
- 5.37 Tunneling
- 5.38 Scaffolding
- 5.39 Bulk mixing plant
- 5.40 Rope Access Work
- 5.41 Hazardous Chemical Substances (HCS)
- 5.42 Hazardous Biological Substances (HBS)
- 5.43 Noise Induced Hearing Loss
- 5.44 Explosives and Blasting
- 5.45 Personal Protective Equipment (PPE)
- 5.46 Asbestos
- 5.47 Lead
- 5.48 Pressure Vessels (Including Gas Bottles)
- 5.49 Fire Extinguishers and Fire Fighting Equipment
- 5.50 Lifting Machinery and Tackle
- 5.51 Ladders and Ladder work
- 5.52 General Machinery
- 5.53 Portable Electrical Tools
- 5.54 High Voltage Electrical Equipment
- 5.55 Public Health and Safety
- 5.56 Night Work
- 5.57 Lighting
- 5.58 Environmental Conditions and Flora and Fauna
- 5.59 Occupational Health
- 5.60 Suspended Platforms
- 5.61 Material Hoists
- 5.62 Explosive Actuated Fastening Device

- Additional Requirements
- Annexure A: Task Completion Form
- Annexure B: Contractors Responsible Persons

7. PROJECT DETAILS

- Project Directory
- Project Details
- Existing Environment
- Project Health and Safety Requirements
- Activities requiring approved Method Statements
- Activities requiring Permits
- General Arrangements
- Protection of sit against Unauthorized access by public
- Personal Protective Equipment
- Hazardous Substance

8. BASELINE RISK ASSESSMENT

9. HEALTH AND SAFETY SPECIFICATION ACKNOWLEDGEMENT RECEIPT

6. TRAINING, INSPECTIONS & RECORDS

**Contractor**

**Witness for  
Contractor**

**Employer**

**Witness for  
Employer**



**1. PURPOSE OF THE HEALTH AND SAFETY SPECIFICATION**

This Health and Safety Specification has been prepared to comply with the requirements of the Construction Regulations 2014.

The purpose of this site-specific Health and Safety Specification is to comply with legal requirements and to provide health and safety information about specific project risks known by the Client, Designer and Client Agent to be applicable to this project. This document also provides minimum health and safety requirements, standards and expectations that the principal contractor and contractors must adhere to.

The Contractor must take into account all information in this specification and ensure that their tenders include adequate resource and competence to deal with the matters detailed herein so that all relevant contents are dealt with in a way which is in compliance with legislation and the ethical concerns for the safeguarding of employees, contractors and other persons affected by the construction activities.

The Health and Safety Specification will be implemented during construction of the works and any construction activity that the Client has control over.

This will also assist in ensuring that all the costs related to the compliance with Occupational Health Act 85 of 1993 and the Construction Regulations 2014, as well as this Health and Safety Specification, are taken into consideration at Tender stage.

No advice, approval of any document required by the Health and Safety Specification such as hazard identification and risk assessment action plans or any other form shall be construed as an acceptance by the Client of any obligation that absolves the Contractor from achieving the required level of performance and compliance with legal requirements.

Further, there is no acceptance of liability by the Client which may result from the Contractor failing to comply with the Health and Safety Specification unless the Client has issued instructions to any requirement, i.e. the Contractor remains responsible for achieving the required performance levels.

**2. IMPLEMENTATION OF THE HEALTH AND SAFETY SPECIFICATION**

This Health and Safety Specification forms an integral part of the Contract, and Contractors shall make it an integral part of their Contracts with Sub Contractors and Suppliers. Contractors employed by the Client are to ensure that the provisions of the Health and Safety Specification are applied both on the site and in respect of all off site activities relating to the project, in particular in transport activities and project dedicated off site fabrication works.

The Contractor shall enforce the provisions of the Health and Safety Specification amongst all sub-contractors and suppliers for the project.

The Contractor shall sign the acknowledgment on the last page of this safety specification that he/she has familiarized him/herself with the content of the Health and Safety Specification and shall comply with all obligations in respect thereof.

**The successful Contractor will be required to compile a Health and Safety Plan based on the requirements of the Occupational Health Act 85 of 1993 and these Specifications, which will need to be approved by Client prior to commencement with construction work.**

**3. APPLICATION AND INTERPRETATION**

This document is to be read and understood in Conjunction with the following inter alia:

- Occupational Health and Safety Act (Act 85 of 1993)
- SABS codes and standards referred to by the Occupational Health and Safety Act
- Regulations as per the Occupational Health and Safety Act (Act 85 of 1993) with specific reference but not limited to:
  - General Safety Regulations (GN 928, 25 June 2003)
  - General Machinery Regulations (GN R1521, 5 August 1988)
  - Electrical Machinery Regulations (GN R250, 25 March 2011)
  - Electrical Installation Regulations (GN R242, 6 March 2009)
  - Driven Machinery Regulations (GN R1010, 18 July 2003)
  - Regulations for Hazardous Chemical Agents (GNR 280, 29 March 2021)
  - Regulations for Hazardous Biological Agents (GNR 1887, 16 March 2022)
- Basic Conditions of Employment Act (Act 75 of 1997)
- SANParks Environmental Management Plan
- SANParks Code of Conduct of working in a National Park

**4. DEFINITIONS**

**ALL REFERENCES TO CLIENT IN THIS HEALTH AND SAFETY SPECIFICATION ALSO REFER TO CLIENT AGENT, WHERE SO APPOINTED.**

**Definitions (as per the Construction Regulations 2014) applicable to this Health and Safety Specification:**

"agent" means a competent person who acts as a representative for a client;

[Signature Box]

**Contractor**

[Signature Box]

**Witness for Contractor**

[Signature Box]

**Employer**

[Signature Box]

**Witness for Employer**



"angle of repose" means the steepest angle of a surface at which a mass of loose or fragmented material will remain stationary in a pile on the surface, rather than sliding or crumbling away;

"bulk mixing plant" means machinery, appliances or other similar devices that are assembled in such a manner so as to be able to mix materials in bulk for the purposes of using the mixed product for construction work;

"client" means any person for whom construction work is being performed;

"competent person" means a person who has, in respect of the work or task to be performed, the required knowledge, training and experience and, where applicable, qualifications, specific to that work or task: Provided that where appropriate qualifications and training are registered in terms of the provisions of the National Qualification Framework Act, 2000 (Act No.67 of 2000), those qualifications and that training must be regarded as the required qualifications and training; and is familiar with the Act and with the applicable regulations made under the Act;

"construction manager" means a competent person responsible for the management of the physical construction processes and the coordination, administration and management of resources on a construction site;

"construction site" means a work place where construction work is being performed;

"construction supervisor" means a competent person responsible for supervising construction activities on a construction site;

"construction vehicle" means a vehicle used as a means of conveyance for transporting persons or material, or persons and material, on and off the construction site for the purposes of performing construction work;

"construction work" means any work in connection with-

- the construction, erection, alteration, renovation, repair, demolition or dismantling of or addition to a building or any similar structure; or
- the construction, erection, maintenance, demolition or dismantling of any bridge, dam, canal, road, railway, runway, sewer or water reticulation system; or the moving of earth, clearing of land, the making of excavation, piling, or any similar civil engineering structure or type of work ;

"construction work permit" means a document issued in terms of regulation 3;

"contractor" means an employer who performs construction work;

"demolition work" means a method to dismantle, wreck, break, pull down or knock down of a structure or part thereof by way of manual labour, machinery, or the use of explosives;

"design" in relation to any structure, includes drawings, calculations, design details and specifications ;

"designer" means a competent person who-

- prepares a design;
- checks and approves a design;
- arranges for a person at work under his or her control to prepare a design, including an employee of that person where he or she is the employer; or
- designs temporary work, including its components;
- an architect or engineer contributing to, or having overall responsibility for a design;
- a building services engineer designing details for fixed plant;
- a surveyor specifying articles or drawing up specifications;
- a contractor carrying out design work as part of a design and building project; or
- an interior designer, shop-fitter or landscape architect;

"excavation work" means the making of any man-made cavity, trench, pit or depression formed by cutting, digging or scooping;

"explosive actuated fastening device" means a tool that is activated by an explosive charge and that is used for driving bolts, nails and similar objects for the purpose of providing fixing;

"fall arrest equipment" means equipment used to arrest a person in a fall, including personal equipment, a body harness, lanyards, deceleration devices, lifelines or similar equipment;

"fall prevention equipment" means equipment used to prevent persons from falling from a fall risk position, including personal equipment, a body harness, lanyards, lifelines or physical equipment such as guard-rails, screens, barricades, anchorages or similar equipment;

"fall protection plan" means a documented plan, which includes and provides for -

- all risks relating to working from a fall risk position, considering the nature of work undertaken;
- the procedures and methods to be applied in order to eliminate the risk of falling; and
- a rescue plan and procedures;

"fall risk" means any potential exposure to falling either from, off or into;

**Contractor**

**Witness for Contractor**

**Employer**

**Witness for Employer**



"health and safety file " means a file, or other record containing the information in writing required by these Regulations;

"health and safety plan" means a site, activity or project specific documented plan in accordance with the client's health and safety specification;

"health and safety specification" means a site, activity or project specific document prepared by the client pertaining to all health and safety requirements related to construction work;

"material hoist" means a hoist used to lower or raise material and equipment, excluding passengers;

"medical certificate of fitness" means a certificate contemplated in regulation 7(8);

"mobile plant" means any machinery, appliance or other similar device that is able to move independently, and is used for the purpose of performing construction work on a construction site;

"National Building Regulations" means the National Building Regulations made under the National Building Regulations and Building Standards Act, 1977 (Act No. 103 of 1977), and promulgated by Government Notice No. R. 2378 of 30 July 1990, as amended by Government Notices No's R. 432 of 8 March 1991, R. 919 of 30 July 1999 and R. 547 of 30 May 2008;

"person day" means one normal working shift of carrying out construction work by a person on a construction site;

"principal contractor" means an employer appointed by the client to perform construction work;

"Professional Engineer or Professional Certificated Engineer" means a person holding registration as either a Professional Engineer or Professional Certificated Engineer in terms of the Engineering Profession Act, 2000 (Act No. 46 of 2000);

"Professional Technologist" means a person holding registration as a Professional Engineering Technologist in terms of the Engineering Profession Act, 2000;

"provincial director" means the provincial director as defined in regulation 1 of the General Administrative Regulations, 2003;

"scaffold" means a temporary elevated platform and supporting structure used for providing access to and supporting workmen or materials or both;

"shoring" means a system used to support the sides of an excavation and which is intended to prevent the cave-in or the collapse of the sides of an excavation;

"structure" means-

- any building, steel or reinforced concrete structure (not being a building), railway line or siding, bridge, waterworks, reservoir, pipe or pipeline, cable, sewer, sewage works, fixed vessels, road, drainage works, earthworks, dam, wall, mast, tower, tower crane, bulk mixing plant, pylon, surface and underground tanks, earth retaining structure or any structure designed to preserve or alter any natural feature, and any other similar structure;
- any falsework, scaffold or other structure designed or used to provide support or means of access during construction work; or
- any fixed plant in respect of construction work which includes installation, commissioning, decommissioning or dismantling and where any construction work involves a risk of a person falling;

"suspended platform" means a working platform suspended from supports by means of one or more separate ropes from each support ;

"temporary works" means any falsework, formwork, support work, scaffold, shoring or other temporary structure designed to provide support or means of access during construction work;

"the Act" means the Occupational Health and Safety Act , 1993 (Act No. 85 of 1993);

"tunneling" means the construction of any tunnel beneath the natural surface of the earth for a purpose other than the searching for or winning of a mineral.

**5. GENERAL REQUIREMENTS**

**5.1 Duties of Principal Contractor / Contractor in terms of Construction Regulations 2014**

A Principal Contractor must:

- provide and demonstrate to the client a suitable, sufficiently documented and coherent site specific health and safety plan, based on the client's documented health and safety specifications, which plan must be applied from the date of commencement of and for the duration of the construction work and which must be reviewed and updated by the principal contractor as work progresses;
- open and keep on site a health and safety file, which must include all

[Signature Box]

**Contractor**

[Signature Box]

**Witness for Contractor**

[Signature Box]

**Employer**

[Signature Box]

**Witness for Employer**

documentation required in terms of the Act and these Regulations, which must be made available on request to an inspector, the client, the client's agent or a contractor; and

- on appointing any other contractor, in order to ensure compliance with the provisions of the Act –
  - provide contractors who are tendering to perform construction work for the principal contractor, with the relevant sections of the health and safety specifications pertaining to the construction work which has to be performed;
  - ensure that potential contractors submitting tenders have made sufficient provision for health and safety measures during the construction process;
  - ensure that no contractor is appointed to perform construction work unless the principal contractor is reasonably satisfied that the contractor that he or she intends to appoint, has the necessary competencies and resources to perform the construction work safely;
  - ensure prior to work commencing on the site that every contractor is registered and in good standing with the compensation fund or with a licensed compensation insurer as contemplated in the Compensation for Occupational Injuries and Diseases Act, 1993;
  - appoint each contractor in writing for the part of the project on the construction site
  - take reasonable steps to ensure that each contractor's health and safety plan is implemented and maintained on the construction site;
  - ensure that the periodic site audits and document verification are conducted at intervals mutually agreed upon between the principal contractor and any contractor, but at least once every 30 days;
  - stop any contractor from executing construction work which is not in accordance with the client's health and safety specifications and the principal contractor's health and safety plan for the site or which poses a threat to the health and safety of persons;
- where changes are brought about to the design and construction, make available sufficient health and safety information and appropriate resources to the contractor to execute the work safely;
- discuss and negotiate with the contractor the contents of their health and safety plan and finally approve that plan for implementation;
- ensure that a copy of both the principal contractor and contractor's health and safety plan is available on request to an employee, an inspector, a contractor, the client or the client's agent;
- hand over a consolidated health and safety file to the client upon completion of the construction work, to include a record of all drawings, designs, materials used and other similar information concerning the completed structure;
- in addition to the documentation required in the health and safety file include and make available a comprehensive and updated list of all the contractors

on site accountable to the principal contractor, the agreements between the parties and the type of work being done;

- ensure that all his or her employees have a valid medical certificate of fitness specific to the construction work to be performed and issued by an occupational health practitioner in the form of Annexure 3.

A contractor must prior to performing any construction work-

- provide and demonstrate to the principal contractor a suitable and sufficiently documented health and safety plan, based on the relevant sections of the client's health and safety specification and provided by the principal contractor, which plan must be applied from the date of commencement of and for the duration of the construction work and which must be reviewed and updated by the contractor as work progresses;
- open and keep on site a health and safety file, which must include all documentation required in terms of the Act and these Regulations, and which must be made available on request to an inspector, the client, the client's agent or the principal contractor;
- before appointing another contractor to perform construction work be reasonably satisfied that the contractor that he or she intends to appoint has the necessary competencies and resources to perform the construction work safely;
- co-operate with the principal contractor as far as is necessary to enable each of them to comply with the provisions of the Act;
- as far as is reasonably practicable, promptly provide the principal contractor with any information which might affect the health and safety of any person at work carrying out construction work on the site, any person who might be affected by the work of such a person at work, or which might justify a review of the health and safety plan.

Where a contractor appoints another contractor to perform construction work, the duties that apply to the principal contractor will apply to the contractor as if he or she were the principal contractor.

A principal contractor must take reasonable steps to ensure co-operation between all contractors appointed by the principal contractor to enable each of those contractors to comply with these Regulations.

No contractor may allow or permit any employee or person to enter any site, unless that employee or person has undergone health and safety induction training pertaining

**Contractor**

**Witness for Contractor**

**Employer**

**Witness for Employer**



to the hazards prevalent on the site at the time of entry.

A contractor must ensure that all visitors to a construction site undergo health and safety induction pertaining to the hazards prevalent on the site and must ensure that such visitors have the necessary personal protective equipment.

A contractor must at all times keep on his or her construction site records of the health and safety induction training and such records must be made available on request to an inspector, the client, the client's agent or the principal contractor.

A contractor must ensure that all his or her employees have a valid medical certificate of fitness specific to the construction work to be performed and issued by an occupational health practitioner in the form of Annexure 3 (a template of which can be found in the Construction Regulations, 2014).

### 5.2 Management and Supervision of Construction Work

A principal contractor must, in writing, appoint one full-time competent person as the construction manager with the duty of managing all the construction work on a single site, including the duty of ensuring occupational health and safety compliance, and in the absence of the construction manager an alternate must be appointed by the principal contractor.

A principal contractor must upon having considered the size of the project, in writing appoint one or more assistant construction managers for different sections thereof: Provided that the designation of any such person does not relieve the construction manager of any personal accountability for failing in his or her management duties in terms of this regulation.

Where the construction manager has not appointed assistant construction managers, or, in the opinion of an inspector, a sufficient number of such assistant construction managers have not been appointed, that inspector must direct the construction manager in writing to appoint the number of assistant construction managers indicated by the inspector, and those assistant construction managers must be regarded as having been appointed.

No construction manager appointed in terms of the Regulations may manage any construction work on or in any construction site other than the site in respect of which he or she has been appointed.

A contractor must, after consultation with the client and having considered the size of the project, the degree of danger likely to be encountered or the accumulation of hazards or risks on the site, appoint a full-time or part-time construction health and safety officer in writing to assist in the control of all health and safety related aspects on the site: Provided that, where

the question arises as to whether a construction health and safety officer is necessary, the decision of an inspector is decisive.

No contractor may appoint a construction health and safety officer to assist in the control of health and safety related aspects on the site unless he or she is reasonably satisfied that the construction health and safety officer that he or she intends to appoint is registered with a statutory body approved by the Chief Inspector and has necessary competencies and resources to assist the contractor

A construction manager must in writing appoint construction supervisors responsible for construction activities and ensuring occupational health and safety compliance on the construction site.

A contractor must, upon having considered the size of the project, in writing appoint one or more competent employees for different sections thereof to assist the construction supervisor, and every such employee has, to the extent clearly defined by the contractor in the letter of appointment, the same duties as the construction supervisor: Provided that the designation of such employee does not relieve the construction supervisor of any personal accountability for failing in his or her supervisory duties.

Where the contractor has not appointed such an employee, or, in the opinion of an inspector, a sufficient number of such employees have not been appointed, that inspector must instruct the employer to appoint the number of employees indicated by the inspector.

No construction supervisor appointed may supervise any construction work on or in any construction site other than the site in respect of which he or she has been appointed: Provided that if a sufficient number of competent employees have been appropriately designated on all the relevant construction sites, the appointed construction supervisor may supervise more than one site.

### 5.3 Notification of Intention to Commence Construction Work

The Contractor shall notify the Provincial Director of the Department of Labour of the intention to commence construction work at least 7 days prior to the works commencing if the intended construction work will:

- include excavation work
- Include work at height where there is a risk of falling
- Include the demolition of a structure, or
- Include the use of explosives to perform construction work.

[Signature box]

Contractor

[Signature box]

Witness for Contractor

[Signature box]

Employer

[Signature box]

Witness for Employer

If the construction work involves construction of a single storey dwelling for a client, and such client will be residing in such dwelling upon completion, the contractor must also notify the Provincial Director of the Department of Labour at least 7 days before the works commence.

This must be done on a form similar to an Annexure 2 (template of which can be found in the Construction Regulations, 2014). A copy of the notification letter to the Provincial Director shall be forwarded to the Client for record purposes.

**5.4 Construction Work Permit**

It must be noted that from August 2015 all projects that meet the following criteria will require a construction work permit to be applied for at least 30 days prior to the work being carried out:

- Exceeds 180 days
- Will involve more than 1800 person days of construction work
- Works contract is of a value equal to or exceeding thirteen million rand, or Construction Industry Grading Board (CIDB) grading level 6

It is the client’s responsibility to apply for this permit from the Provincial Director and construction work may not commence until the permit has been issued by the Provincial Director.

A copy of this permit will be required to be kept in the principal contractors safety file, and the site specific number issued by the Provincial Director must be displayed at the site entrance.

**5.5 Assignment of Contractor’s Responsible Persons to Manage Health and Safety on Site**

The Contractor shall submit management and supervisory appointments as well as any relevant appointments in writing (as stipulated by the Construction Regulations 2014 and the Occupational Safety and Health Act 1993), prior to commencement of work (refer to **Annexure B** at the end of this Health and Safety Specification).

**5.6 Competency for Contractor’s Responsible Persons**

The Contractor’s responsible persons shall be competent in health and safety and be familiar with the Occupational Health and Safety Act 1993, and applicable regulations. Valid proof of pertinent health and safety courses attended by such persons will be required to be presented to the Client.

**5.7 Compensation of Occupational Injuries and Diseases Act 130 of 1993 (COIDA)**

The successful Contractor shall submit to the Client a valid letter of good standing with the Compensation Insurer prior to appointment.

**5.8 Occupational Health and Safety Policy**

The Contractor shall submit their Health and Safety Policy, prior to construction commencement, signed by the Chief Executive Officer. The Policy must outline objectives and how they will be achieved and implemented within the operations.

**5.9 Health and Safety Organogram**

The Contractor shall submit an organogram, prior to construction commencement, outlining the Health and Safety Site Team that will be assigned to the project, if successful with the tender. In cases where appointments have not been made, the organogram shall reflect the position. The organogram shall be updated, when there is a change in the site team.

**5.10 Risk Assessments**

**Baseline Risk Assessment**

The Client shall cause a baseline risk assessment to be conducted by a competent person before the design process and tender process commence, and the assessed risks shall form part of the health and safety specifications.

The Contractor must, before commencement of any construction work, and during construction work, have risk assessments performed by a competent person appointed in writing, which risk assessments form part of the health and safety plan to be applied on the site and must include:

- The identification of the risks and hazards to which persons may be exposed to;
- An analysis and evaluation of the risks and hazards identified; based on a documented method
- A documented plan and applicable safe work procedures to mitigate, reduce or control the risks and hazards that have been identified;
- A monitoring plan; and
- A review plan

The Contractor must ensure that, as far as is reasonably practicable, ergonomic related hazards are analysed, evaluated and addressed in a risk assessment.

**Contractor**

**Witness for Contractor**

**Employer**

**Witness for Employer**

The Contractor must ensure that all employees under his control are informed, instructed and trained by a competent person regarding any hazard and the related work procedures and/or control measures **before any work commences** and thereafter **at the times determined in the risk assessment monitoring and review plan of the relevant site.**

The Principal Contractor must ensure that all contractors are informed regarding any hazard that is stipulated in the risk assessment **before any work commences** and thereafter **at the times determined in the risk assessment monitoring and review plan of the relevant site.**

The Contractor must consult with the health and safety committee or with a representative trade union or representative group of employees if no health and safety committee exists, on the monitoring and review of the risk assessments for the site.

The Contractor must ensure that copies of risk assessment for this site are available on site for inspection purposes by interested parties (inspector, the client, client's agent, any contractor, any employee, a representative trade union, a health and safety representative or safety committee member.

A Contractor must review the relevant risk assessment where changes are effected to the design and/or construction that result in a change to the risk profile, or when an incident has occurred.

**Preventative measures must first address the elimination of the hazard or risk. Should PPE be required to reduce risk, the equipment or clothing to be used must be SABS approved**

In general the Contractor must ensure that the Risk Assessment involves identifying the hazards present in a work activity on site. This is followed by an evaluation of the extent of the risk involved taking into account those precautions already being taken.

The following general principle should be followed when conducting a risk assessment:

- All relevant risks and/or hazards should be systematically addressed;
- The risk assessment should address what actually happens in the workplace during the work activity;
- All employees and those who may be affected must be considered, including maintenance staff, security guards, visitors and subcontractors;
- The risk assessment should highlight those groups and individuals who may be required to work alone or who have disabilities;
- The risk assessment process should take into account the existing safety measures and controls.

- The level of detail on a risk assessment should be appropriate to the level of risk.

#### 5.11 Safe Work Procedures

Safe Work Procedures are to form part of the H&S Plan and **must be compiled for all the identified activities.**

The safe work procedures must address the following elements:

- The work method to be followed to conduct work safely
- Mitigation of identified risks
- Reducing and controlling risks and hazards that have been identified
- Responsibilities of competent persons
- Required personal protective equipment
- Correct equipment/tools/machinery to be used
- Reference to relevant registers to be completed
- Reference to applicable risk assessment

#### 5.12 Health and Safety Representative(s)

The Contractor shall ensure that Health and Safety Representative(s) is/are elected and trained to carry out his / her functions. The appointment must be in writing. The Health and Safety Representative shall carry out regular inspections, keep records and report to the supervisor to take appropriate action. He / she shall attend Health and Safety Committee Meetings. The Health and Safety Representative shall be part of the team that will investigate incidents, accidents and non-conformances.

#### 5.13 Health and Safety Committee

Where two or more health and safety representatives have been appointed on site, the Contractor shall ensure that monthly health and safety meetings are held with such representatives and minutes are kept on record. Meetings must be organized and chaired by the Contractor's Health and Safety Committee Chairperson. Minutes of these meetings must be available for the employees of the contractor to refer to.

#### 5.14 Medical Certificate of Fitness

The contractor must ensure that their employees on site have a valid medical certificate of fitness, specific to the construction work being performed, issued by an occupational health practitioner in the form of an Annexure 3 template (refer to the Construction Regulations 2014 on the Department of Labour website for a sample of this form).

Contractor

Witness for Contractor

Employer

Witness for Employer



**5.15 Health and Safety Training**

The Contractor shall quarterly conduct a training needs analysis to ascertain what health and safety training is required. A plan of action should be devised and forwarded to the Client for records. Once the identified people have attended the training, the Contractor must provide the Client with copies of certificates obtained.

**5.15.1 Induction**

No Contractor may allow or permit any employee or person to enter site unless they have undergone health and safety induction training pertaining to the hazards prevalent on site at the time of entry. This includes visitors to site. The Contractor must ensure that visitors to site have the necessary protective equipment (PPE). A copy of attendance registers of all employees who attend inductions shall be kept.

**5.15.2 Awareness**

The Contractor shall conduct periodic toolbox talks on site, preferably weekly or before any hazardous work takes place. The talks shall cover the relevant activity and an attendance register must be signed by all attendees. This record of who attended and the content of the topic will be kept on the site health a safety file as evidence of training

**5.16 Competency**

After the Contractor has identified the training to be conducted as part of the competency requirement, and based on Risk Assessment, he shall send the relevant persons on appropriate courses and keep certificates of training for reference. Familiarity with the Health and Safety Act and Regulations is an integral part of the definition of competence.

**5.17 General Record Keeping**

The Contractor shall keep and maintain Health and Safety records to demonstrate compliance with the Health and Safety Specification and the Occupational Health and Safety Act. The contractor shall ensure that all records of incidents, spot fines, training etc. are kept on site. All documents shall be available for inspection by the Client, or the Department of Labour’s Inspectors.

**5.18 General Inspection, Monitoring and Reporting**

The Contractor shall carry out inspections as required by **Annexure C** in this Health and Safety Specification, as well as by health and safety legislation.

**5.19 Emergency Procedures**

The Contractor shall submit a detailed Emergency Procedure for approval by the Client prior to commencement on site. The procedure shall detail the response plan including the following:

- List of key personnel;
- Details of emergency services;
- Actions or steps to be taken in the event of the emergency; and
- Information on hazardous materials / situations, including each material’s hazardous potential impact or risk on the environment or human and measures to be taken in the event of an accident.

Emergency procedure(s) shall include, but shall not be limited to, fire, spills, accidents to employees, use of hazardous substances, dangers as a result of riot / service deliver protests / intimidation, etc. The Contractor shall advise the Client in writing of any on-site emergencies, together with a record of action taken, within 24 hours of the emergency occurring. A contact list of all service providers (Fire Department, Ambulance, Police, Medical and Hospital, etc.) must be maintained and available to site personnel.

**5.20 First Aid Box and First Aid Equipment**

The Contractor shall provide first aid box/es and appoint, in writing, First Aider(s) for this project in line with the results of the Contractor’s risk assessment for the project, this health and safety specification as well as the provisions of the General Safety Regulations. The appointed First Aider(s) are to be sent for accredited first aid training before starting on site. Valid certificates are to be kept on site.

First Aid box/es must be adequately stocked at all time, accessible and be controlled by a qualified First Aider. If required by the Client, the Contractor shall have a stretcher on site to be used in case of a serious incident.

**5.21 Accident / Incident Reporting and Investigation**

The Contractor shall, in addition to the prescribed requirements of the Occupational Health and Safety Act and General Safety Regulations, investigate, record and report all Section 24 reportable incidents to the Client within 24 hours of the incident occurring. Incident investigations shall be conducted by the Contractor’s appointed Accident Investigator – this Investigator must be a competent person or persons who have sufficient knowledge to carry out an investigation.

In the event of a fatality or a permanent disabling injury the Contractor must submit proof of reporting of incident to Department of Labour as well as proof of preventative measures to

[Signature Box]

Contractor

[Signature Box]

Witness for Contractor

[Signature Box]

Employer

[Signature Box]

Witness for Employer



the Client. The Client reserves the right to conduct investigations into any incidents that they deem fit and the Contractor is required to provide full co-operation in this regard.

**5.22 Hazards and Potential Situations**

The Contractor shall immediately notify other Contractors of any hazardous or potentially hazardous situations, which may arise during performance of the activities.

**5.23 Occupational Health and Safety Signage**

The Contractor shall ascertain and provide adequate on site health and safety signage. This signage shall include, but shall not be limited to, Hard Hat / Helmet Area; Safety Shoes to be worn on site; Dust Masks to be worn in areas where there might be exposure to excessive dust; Ear Plugs / Muffs to be worn where there might be noise exposure over 85; Gloves; Safety Goggles; Safety Harness, Workers in Excavation, traffic management, etc. The Contractor shall be responsible to maintain the quality and replacement of signage.

**5.24 Management of Contractors by Principal Contractor**

The Principal Contractor shall ensure that all contractors under his control are complying with the respective Health and Safety Plans, as well as Health and Safety Legislation.

**5.25 Stacking of Materials**

In addition to the provisions for the stacking of articles in the General Safety Regulations, 2003, the contractor must ensure that –

- a competent person is appointed in writing with the duty of supervising all stacking and storage on a construction site;
- adequate storage areas are provided;
- there are demarcated storage areas; and
- storage areas are kept neat and under control.

**5.26 Housekeeping and General Safeguarding on Construction Sites**

A contractor must, in addition to compliance with the Environmental Regulations for Workplaces, 1987, promulgated by Government Notice No. R. 2281 of 16 October 1987, ensure that suitable housekeeping is continuously implemented on each construction site, including-

- the proper storage of materials and equipment;
- the removal of scrap, waste and debris at appropriate intervals;
- ensuring that materials required for use, are not placed on the site so as to obstruct means of access to and egress from workplaces and passageways;

- ensuring that materials which are no longer required for use, do not accumulate on and are removed from the site at appropriate intervals;
- ensuring that waste and debris are not disposed of from a high place with a chute, unless the chute complies with the requirements set out in the regulations;
- ensuring that construction sites in built-up areas adjacent to a public way are suitably and sufficiently fenced off and provided with controlled access points to prevent the entry of unauthorized persons; and
- ensuring that a catch platform or net is erected above an entrance or passageway or above a place where persons work or pass under, or fencing off the danger area if work is being performed above such entrance, passageway, or place so as to ensure that all persons are kept safe in the case of danger of possibility of persons being struck by falling objects.

**5.27 Construction Vehicles and Mobile Plant**

A contractor must ensure that all construction vehicles and mobile plant-

- are of an acceptable design and construction;
- are maintained in a good working order;
- are used in accordance with their design and the intention for which they were designed, having due regard to safety and health;
- are operated by a person who-
- has received appropriate training, is certified competent and in possession of proof of competency and is authorised in writing to operate those construction vehicles and mobile plant;
- has a medical certificate of fitness to operate those construction vehicles and mobile plant, issued by an occupational health practitioner in the form of Annexure 3.
- have safe and suitable means of access and egress;
- are properly organized and controlled in any work situation by providing adequate signalling or other control arrangements to guard against the dangers relating to the movement of vehicles and plant, in order to ensure their continued safe operation;
- are prevented from falling into excavations, water or any other area lower than the working surface by installing adequate edge protection, which may include guard-rails and crash barriers;
- are fitted with structures designed to protect the operator from falling material or from being crushed should the vehicle or mobile plant overturn;
- are equipped with an acoustic warning device which can be activated by the operator;
- are equipped with an automatic acoustic reversing alarm; and
- are inspected by the authorised operator or driver on a daily basis using a relevant checklist prior to use and that the findings of such inspection are recorded in a register kept in the construction vehicle or mobile plant.

[Signature Box]

Contractor

[Signature Box]

Witness for Contractor

[Signature Box]

Employer

[Signature Box]

Witness for Employer

A contractor must ensure that-

- no person rides or is required or permitted to ride on a construction vehicle or mobile plant otherwise than in a safe place provided thereon for that purpose;
- every construction site is organized in such a way that, as far as is reasonably practicable, pedestrians and vehicles can move safely and without risks to health;
- the traffic routes are suitable for the persons, construction vehicles or mobile plant using them, are sufficient in number, in suitable positions and of sufficient size;
- every traffic route is, where necessary, indicated by suitable signs;
- all construction vehicles and mobile plant left unattended at night, adjacent to a public road in normal use or adjacent to construction areas where work is in progress, have appropriate lights or reflectors, or barricades equipped with appropriate lights or reflectors, in order to identify the location of the vehicles or plant;
- all construction vehicles or mobile plant when not in use, have buckets, booms or similar appendages, fully lowered or blocked, controls in a neutral position, motors stopped, wheels chocked, brakes set and ignition secured;
- whenever visibility conditions warrant additional lighting, all mobile plant are equipped with at least two headlights and two taillights when in operation;
- tools, material and equipment are secured and separated by means of a physical barrier in order to prevent movement when transported in the same compartment with employees;
- vehicles used to transport employees have seats firmly secured and adequate for the number of employees to be carried; and
- all construction vehicles or mobile plant travelling, working or operating on public roads comply with the requirements of the National Road Traffic Act, 1996.

**5.28 Electrical Installations and Machinery on Construction Sites**

A contractor must, in addition to compliance with the Electrical Installation Regulations and the Electrical Machinery Regulations, ensure that –

- before construction commences and during the progress thereof, adequate steps are taken to ascertain the presence of and guard against danger to workers from any electrical cable or apparatus which is under, over or on the site;
- all parts of electrical installations and machinery are of adequate strength to withstand the working conditions on construction sites;
- the control of all temporary electrical installations on the construction site is designated to a competent person who has been appointed in writing for that purpose;

- all temporary electrical installations used by the contractor are inspected at least once a week by a competent person and the inspection findings are recorded in a register kept on the construction site; and
- all electrical machinery is inspected by the authorized operator or user on a daily basis using a relevant checklist prior to use and the inspection findings are recorded in a register kept on the construction site.

**5.29 Use and Temporary Storage of Flammable Liquids on Construction Sites**

A contractor must, in addition to compliance with the provisions for the use and storage of flammable liquids in the General Safety Regulations, 2003, ensure that –

- where flammable liquids are being used, applied or stored at the workplace concerned, it is done in a manner that does not cause a fire or explosion hazard, and that the workplace is effectively ventilated;
- no person smokes in any place in which flammable liquid is used or stored, and the contractor must affix a suitable and conspicuous notice at all entrances to any such areas prohibiting such smoking;
- an adequate amount of efficient fire-fighting equipment is installed in suitable locations around the flammable liquids store with the recognized symbolic signs;
- only the quantity of flammable liquid needed for work on one day is taken out of the store for use;
- all containers holding flammable liquids are kept tightly closed when not in actual use and, after their contents have been used up, are removed from the construction site and safely disposed of;
- where flammable liquids are decanted, the metal containers are bonded and earthed; and
- no flammable material, including cotton waste, paper, cleaning rags or similar material is stored together with flammable liquids

**5.30 Water environments**

Not applicable on this project.

**5.31 Fire precautions on Construction Sites**

A contractor must, in addition to compliance with the Environmental Regulations for Workplaces, 1987, ensure that –

- all appropriate measures are taken to avoid the risk of fire;
- sufficient and suitable storage is provided for flammable liquids, solids and gases;
- smoking is prohibited and notices in this regard are prominently displayed in all places containing readily combustible or flammable materials;

[Signature box]

Contractor

[Signature box]

Witness for Contractor

[Signature box]

Employer

[Signature box]

Witness for Employer

- in confined spaces and other places in which flammable gases, vapours or dust can cause danger-
  - only suitably protected electrical installations and equipment, including portable lights, are used;
  - there are no flames or similar means of ignition;
  - there are conspicuous notices prohibiting smoking;
  - oily rags, waste and other substances liable to ignite are without delay removed to a safe place; and
  - adequate ventilation is provided;
- combustible materials do not accumulate on the construction site;
- welding, flame cutting and other hot work are done only after appropriate precautions have been taken to reduce the risk of fire;
- suitable and sufficient fire-extinguishing equipment is placed at strategic locations or as may be recommended by the Fire Chief or local authority concerned, and that such equipment is maintained in a good working order;
- the fire equipment contemplated above is inspected by a competent person, who has been appointed in writing for that purpose, in the manner indicated by the manufacturer thereof;
- a sufficient number of workers are trained in the use of fire- extinguishing equipment;
- where appropriate, suitable visual signs are provided to clearly indicate the escape routes in the case of a fire;
- the means of escape is kept clear at all times;
- there is an effective evacuation plan providing for all -
  - persons to be evacuated speedily without panic;
  - persons to be accounted for; and
  - plant and processes to be shut down; and
  - a siren is installed and sounded in the event of a fire.

**5.32 Construction Employees' Facilities**

A contractor must, in terms of the Construction Regulations 2014, provide:

- Shower facilities after consultation with the employees or employees' representatives, or at least one shower facility for every 15 persons;
- at least one sanitary facility for each sex and for every 30 workers;
- changing facilities for each sex;
- and sheltered eating area.

A contractor must provide reasonable and suitable living accommodation for the workers at construction sites who are far removed from their homes and where adequate transportation between the site and their homes, or other suitable living accommodation, is not available.

**5.33 Fall protection**

The Contractor must:

- designate a competent person to be responsible for the preparation of a fall protection plan
- ensure that the fall protection plan contemplated above is implemented, amended where and when necessary and maintained as required; and
- take steps to ensure continued adherence to the fall protection plan.

A fall protection plan contemplated above must include-

- a risk assessment of all work carried out from a fall risk position and the procedures and methods used to address all the risks identified per location;
- the processes for the evaluation of the employees' medical fitness necessary to work at a fall risk position and the records thereof;
- a programme for the training of employees working from a fall risk position and the records thereof;
- the procedure addressing the inspection, testing and maintenance of all fall protection equipment; and
- a rescue plan detailing the necessary procedure, personnel and suitable equipment required to affect a rescue of a person in the event of a fall incident to ensure that the rescue procedure is implemented immediately following the incident.

A contractor must ensure that a construction manager appointed under regulation 8(1) is in possession of the most recently updated version of the fall protection plan.

A contractor must ensure that all unprotected openings in floors, edges, slabs, hatchways and stairways are adequately guarded, fenced or barricaded or that similar means are used to safeguard any person from falling through such openings;

Also that no person is required to work in a fall risk position, unless such work is performed safely as contemplated in above and fall prevention and fall arrest equipment are approved as suitable and of sufficient strength for the purpose for which they are being used, having regard to the work being carried out and the load, including any person, they are intended to bear; and securely attached to a structure or plant, and the structure of plant and the means of attachment thereto are suitable and of sufficient strength and stability for the purpose of safely supporting the equipment and person who could fall, and fall arrest equipment is used only where it is not reasonably practicable to use fall prevention equipment.

**5.34 Temporary works**

A contractor must appoint a temporary works designer in writing to design, inspect and approve the erected temporary works on site before use.

**Contractor**

**Witness for Contractor**

**Employer**

**Witness for Employer**



A contractor must ensure that all temporary works operations are carried out under the supervision of a competent person who has been appointed in writing for that purpose.

A contractor must ensure that-

- all temporary works structures are adequately erected, supported, braced and maintained by a competent person so that they are capable of supporting all anticipated vertical and lateral loads that may be applied to them, and that no loads are imposed onto the structure that the structure is not designed to withstand;
- all temporary works structures are done with close reference to the structural design drawings, and where any uncertainty exists the structural designer should be consulted;
- detailed activity specific drawings pertaining to the design of temporary works structures are kept on the site and are available on request to an inspector, other contractors, the client, the client's agent or any employee;
- all persons required to erect, move or dismantle temporary works structures are provided with adequate training and instruction to perform those operations safely;
- all equipment used in temporary works structure are carefully examined and checked for suitability by a competent person, before being used;
- all temporary works structures are inspected by a competent person immediately before, during and after the placement of concrete, after inclement weather or any other imposed load and at least on a daily basis until the temporary works structure has been removed and the results have been recorded in a register and made available on site;
- no person may cast concrete, until authorization in writing has been given by the competent person contemplated above;
- if, after erection, any temporary works structure is found to be damaged or weakened to such a degree that its integrity is affected, it is safely removed or reinforced immediately;
- adequate precautionary measures are taken in order to-
- secure any deck panels against displacement; and
- prevent any person from slipping on temporary works due to the application of release agents;
- as far as is reasonably practicable, the health of any person is not affected through the use of solvents or oils or any other similar substances;
- upon casting concrete, the temporary works structure is left in place until the concrete has acquired sufficient strength to safely support its own weight and any imposed load, and is not removed until authorization in writing has been given by the competent person
- the foundation conditions are suitable to withstand the loads caused by the temporary works structure and any imposed load in accordance with the temporary works design.

- provision is made for safe access by means of secured ladders or staircases for all work to be carried out above the foundation bearing level;
- a temporary works drawing or any other relevant document includes construction sequences and methods statement;
- the temporary works designer has been issued with the latest revision of any relevant structural design drawing;
- a temporary works design and drawing is used only for its intended purpose and for a specific portion of a construction site; and
- the temporary works drawings are approved by the temporary works designer before the erection of any temporary works.

No contractor may use a temporary works design and drawing for any work other than its intended purpose.

**5.35 Excavation**

A contractor must-

- ensure that all excavation work is carried out under the supervision of a competent person who has been appointed in writing for that purpose; and
- Evaluate, as far as is reasonably practicable, the stability of the ground before excavation work begins.

A contractor who performs excavation work-

- must take reasonable and sufficient steps in order to prevent, as far as is reasonably practicable, any person from being buried or trapped by a fall or dislodgement of material in an excavation;
- may not require or permit any person to work in an excavation which has not been adequately shored or braced: Provided that shoring and bracing may not be necessary where-
- the sides of the excavation are sloped to at least the maximum angle of repose measured relative to the horizontal plane; or
- such an excavation is in stable material: Provided that-
- permission has been given in writing by the appointed competent person contemplated above upon evaluation by him or her of the site conditions; and
- where any uncertainty pertaining to the stability of the soil still exists, the decision from a professional engineer or a professional technologist competent in excavations is decisive and such a decision must be noted in writing and signed by both the competent person and the professional engineer or technologist, as the case may be;

[Signature Box]

**Contractor**

[Signature Box]

**Witness for Contractor**

[Signature Box]

**Employer**

[Signature Box]

**Witness for Employer**



- must take steps to ensure that the shoring or bracing contemplated above is designed and constructed in a manner that renders it strong enough to support the sides of the excavation in question;
- must ensure that no load, material, plant or equipment is placed or moved near the edge of any excavation where it may cause its collapse and consequently endangers the safety of any person, unless precautions such as the provision of sufficient and suitable shoring or bracing are taken to prevent the sides from collapsing;
- must ensure that where the stability of an adjoining building, structure or road is likely to be affected by the making of an excavation, steps are taken to ensure the stability of such building, structure or road and the safety of persons;
- must cause convenient and safe means of access to be provided to every excavation in which persons are required to work, and such access may not be further than six meters from the point where any worker within the excavation is working;
- must ascertain, as far as is reasonably practicable, the location and nature of electricity, water, gas or other similar services which may in any way be affected by the work to be performed, and must before the commencement of excavation work that may affect any such service, take the steps that are necessary to render the circumstances safe for all persons involved;
  - must ensure that every excavation, including all bracing and shoring, is inspected-
    - daily, prior to the commencement of each shift;
    - after every blasting operation;
    - after an unexpected fall of ground;
    - after damage to supports; and
    - after rain,

by the competent person, in order to ensure the safety of the excavation and of persons, and those results must be recorded in a register kept on site and made available on request to an inspector, the client, the client's agent, any other contractor or any employee;

- must cause every excavation which is accessible to the public or which is adjacent to public roads or thoroughfares, or whereby the safety of persons may be endangered, to be –
  - adequately protected by a barrier or fence of at least one metre in height and as close to the excavation as is practicable; and
  - provided with warning illuminates or any other clearly visible boundary indicators at night or when visibility is poor, or have resort to any other suitable and sufficient precautionary measure where this is not practicable;
- must ensure that all precautionary measures stipulated for confined spaces as determined in the General Safety Regulations, 2003, are complied with by any person entering any excavation;

- must, where the excavation work involves the use of explosives, appoint a competent person in the use of explosives for excavation, and must ensure that a method statement is developed by that person in accordance with the applicable explosives legislation; and
- must cause warning signs to be positioned next to an excavation within which or where persons are working or carrying out inspections or tests.

**5.36 Demolition Work**

Not applicable on this project.

**5.37 Tunnelling**

Not applicable on this project.

**5.38 Scaffolding**

A contractor must appoint a competent person in writing who must ensure that all scaffolding work operations are carried out under his or her supervision and that all scaffold erectors, team leaders and inspectors are competent to carry out their work.

A contractor using access scaffolding must ensure that such scaffolding, when in use, complies with the safety standards incorporated for this purpose into these Regulations under section 44 of the Act.

**5.39 Bulk mixing plant**

A contractor must ensure that the operation of a bulk mixing plant is supervised by a competent person who has been appointed in writing and is –

- aware of all the dangers involved in the operation thereof; and
- conversant with the precautionary measures to be taken in the interest of health and safety.

No person supervising or operating a bulk mixing plant may authorize any other person to operate the plant, unless that person is competent to operate a bulk mixing plant.

A contractor must ensure that the placement and erection of a bulk mixing plant complies with the requirements set out by the manufacturer and that such plant is erected as designed.

A contractor must ensure that all devices to start and stop a bulk mixing plant are provided and that those devices are placed in an easily accessible position and constructed in a manner to prevent accidental starting.

[Signature box]

**Contractor**

[Signature box]

**Witness for Contractor**

[Signature box]

**Employer**

[Signature box]

**Witness for Employer**

A contractor must ensure that the machinery and plant selected is suitable for the mixing task and that all dangerous moving parts of a mixer are placed beyond the reach of persons by means of doors, covers or other similar means.

No person may remove or modify any guard or safety equipment relating to a bulk mixing plant, unless authorized to do so by the appointed person.

A contractor must ensure that all precautionary measures stipulated for confined spaces as determined in the General Safety Regulations, 2003, are complied with when entering any silo.

A contractor must ensure that a record is kept of all repairs or maintenance to a bulk mixing plant and that the record is available on site to an inspector, the client, the client's agent or any employee.

**5.40 Rope Access Work**

Not applicable on this project.

**5.41 Hazardous Chemical Substances (HCS)**

In addition to the requirements in the HCS Regulations, the principal contractor must provide proof in the Health and Safety Plan that:

- Material Safety Data Sheets (MSDS's) of the relevant materials / hazardous chemical substances are available prior to use by the contractor. All MSDS's shall be available for inspection by the agent at all times.
- Risk assessments are done at least once every 6 months.
- Exposure monitoring is done according to OESSM and by an Approved Inspection Authority (AIA) and that the medical surveillance programme is based on the outcomes of the exposure monitoring.
- How the relevant HCS's are being/going to be controlled by referring to:
  - Limiting the amount of HCS
  - Limiting the number of employees
  - Limiting the period of exposure
  - Substituting the HCS
  - Using engineering controls
  - Using appropriate written work procedures
- The correct PPE is being used.
- HCS are stored and transported according to SABS 072 and 0228.
- Training with regards to these regulations was given.

The Health and Safety plan should make reference to the disposal of hazardous waste on classified sites and the location thereof (where applicable).

The First Aider must be made aware of the MSDS and trained in how to treat HCS incidents appropriately.

**5.42 Hazardous Biological Substances (HBS)**

Because of the possible exposure of workers to raw sewage the H&S Plan shall include details of the following:

- The conducting of Risk Assessment specifically aimed at exposure to HBA which shall include the following
  - Nature and dose of HBA
  - Where HBA may be present and in what physical form
  - The nature of work or process
  - Steps in the event of failure of control measures
  - The effect of the HBA
  - The period of exposure
  - Control measures to be implemented
- Monitoring of exposure of workers shall be conducted to establish whether any worker is infected with an HBA associated with working or being exposed to raw sewage, in terms of the following:
  - By an occupational medical practitioner
  - Before entering the site to establish the workers baseline
  - During the period of the contract the risk assessment indicate possible exposure
  - After completion of the contract
- Medical surveillance should such be required after the above-mentioned by an occupational health practitioner.
- Indication on how all records of assessment, monitoring, etc. will be kept, taking into account that records have to be kept for a period of 40 years.
- How exposure to HBA is to be controlled
- The provision of personal protective equipment
- What information and training is to be provided to employees regarding the following:
  - The contents of these regulations
  - Potential risks to health
  - Control measures to be implemented
  - The correct use and maintenance of personal protective equipment
  - The results of the risk assessment.

**Contractor**

**Witness for Contractor**

**Employer**

**Witness for Employer**

**5.43 Noise Induced Hearing Loss**

Where noise is identified as a hazard the requirements of the NIHL regulations must be complied with and the following must be included / referred to in the Health and Safety Plan:

- Proof of training with regards to these regulations.
- Risk assessment done within 1 month of commencement of work.
- That monitoring carried out by an AIA and done according to SABS 083.
- Medical surveillance programme established and maintained for the necessary employees.
- Control of noise by referring to:
  - Engineering methods considered
  - Admin control (number of employees exposed) considered
  - Personal protective equipment considered/decided on
  - Describe how records are going to be kept for 40 years.

**5.44 Explosives and Blasting**

Not applicable on this project.

**5.45 Personal Protective Equipment (PPE)**

The Contractor shall carry out PPE or clothing needs analysis in accordance with his risk assessment, to determine the necessary PPE or clothing to be used during construction. The Contractor shall make provision and keep adequate quantities of SABS approved PPE or clothing on site at all times.

The Contractor must ensure that personnel are trained in the correct use of PPE to be used.

The Contractor must ensure that lost, stolen, worn out or damaged PPE is replaced as required and receipt signed for by employees on site.

**5.46 Asbestos**

Not applicable on this project.

Should asbestos be identified as a hazard whilst work is carried out, the following must be included in the health and safety plan:

- Notification to the Provincial Director in writing, prior to commencement of asbestos work.
- Proof of a structured medical surveillance programme, drawn up by an occupational medicine practitioner.

- Proof that an occupational health practitioner carried out an initial health evaluation within 14 days after commencement of work.
- Copies of the results of all assessments, exposure monitoring and the written inventory of the location of the asbestos at the workplace.
- Only proof that medical surveillance has been conducted and not the actual records itself since these areas of a confidential nature.
- How records are going to be kept safe for the stipulated period of 40 years.
- Proof that asbestos demolition (if applicable) is going to be done by a registered asbestos contractor and provide proof that a plan of work for such demolition is submitted to an Approved Asbestos Inspection Authority 30 days prior to commencement of the demolition.
- Provide proof that the plan of work was approved by the asbestos AIA and submitted to the provincial director 14 days prior to commencement of demolition work together with the approved standardised procedures for demolition work

**5.47 Lead**

Not applicable on this project.

Should lead be identified as a hazard whilst work is carried out, the following must be included in the health and safety plan:

- Proof that an occupational health practitioner carried out an initial health evaluation within 14 days after commencement of work.
- Copies of the results of all assessments, exposure monitoring and the written inventory of the location of the lead at the workplace.
- Only proof that medical surveillance has been conducted and not the actual records since these are of a confidential nature.
- How records are going to be kept safe for the stipulated period of 40 years.

**5.48 Pressure Vessels (Including Gas Bottles)**

Not applicable on this project.

**5.49 Fire Extinguishers and Fire Fighting Equipment**

The Contractor shall provide adequate, regularly serviced fire extinguishers located at strategic points on site. The Contractor shall keep spare serviced portable fire extinguishers. The Contractor shall have adequate persons trained or competent to use the Fire Fighting Equipment.

Contractor

Witness for Contractor

Employer

Witness for Employer



Safety signage shall be posted up in all areas where fire extinguishers are located.

**5.50 Lifting Machinery and Tackle**

Not applicable on this project.

**5.51 Ladders and Ladder work**

The Contractor shall ensure that all ladders are numbered and inspected regularly keeping record of inspections. It should be noted that Aluminium ladders are preferred to wooden ladders.

**5.52 General Machinery**

The Contractor shall comply with the Driven Machinery Regulations, which include inspecting machinery regularly, appointing a competent person to inspect and ensure maintenance, issuing PPE or clothing and training those that use machinery and enforce compliance.

**5.53 Portable Electrical Tools**

The Contractor shall ensure that use and storage of all explosive actuating fastening devices and portable electrical tools are in compliance with relevant legislation.

The Contractor shall consider that:

- A competent person undertakes routine inspections;
- Only authorised persons use the tools;
- There are safe working procedures applied;
- Awareness training is carried out and compliance is enforced at all times; and
- PPE and clothing is provided and maintained.

**5.54 High Voltage Electrical Equipment**

The Contractor shall ensure that, where the work is under, on or near high-voltage electrical equipment the Electrical Installation Regulations, together with safety instructions (Regulations of the Owner of the Equipment) are complied with. Such equipment includes:

- Eskom and the Local Authority equipment
- The Contractor’s own power supply; and
- Electrical equipment being installed but not yet taken over from a Contractor by The Client.

**5.55 Public Health and Safety**

The Contractor shall ensure that each person working on or visiting a site, and the surrounding community, shall be made aware of the dangers likely to arise from on-site activities and the precautions to be observed to avoid or minimize those dangers. Appropriate health and safety signage shall be posted at all times.

**5.56 Night Work**

Not applicable on this project.

**5.57 Lighting**

Where poor or lack of illumination is identified as a hazard the lighting regulations must be complied with and the following must be included in the H&S Plan:

- How lighting will be ensured/ provided where daylight is not sufficient and /or after hours are worked.
- Planned maintenance programme for replacing luminaries.
- Proof of illumination levels of artificial illumination equipment.

**5.58 Environmental Conditions and Flora and Fauna**

The Contractor must be mindful of adverse weather conditions upon the health and safety of the workforce. This includes inclement weather, strong wind, heat stress, extreme cold, etc. The Contractor’s risk assessment process must take into account the risks associated with such weather conditions. The same is true when working in an environment where there is a risk to employees’ health and safety from presence of poisonous flora, or wildlife (including bees, snakes, etc.). The Contractor’s risk assessment process must take these risks into account.

**5.59 Occupational Health**

Exposure of workers to occupational health hazards and risks are very common in any work environment, especially in construction. Occupational health hazards and risks exposure is a major problem and all Contractors are to ensure that proper health and hygiene measures are put in place to prevent exposure to these hazards and risks.

The occupational hazards and risks may enter the body in three ways:

- Inhalation through breathing e.g. cement dust;
- Ingestion through swallowing maybe through food intake;
- Absorption through the skin (pores) e.g. painting or use of thinners.

[Signature Box]

**Contractor**

[Signature Box]

**Witness for Contractor**

[Signature Box]

**Employer**

[Signature Box]

**Witness for Employer**



The contractor is required to ensure that all his personnel are medically fit prior to being allowed onto the work site.

All Contractors should ensure that Occupational Hygiene surveys are conducted as per the Occupational Health and Safety Act to ensure employees are not exposed to hazards. Risk Assessments should identify areas where surveys are to be conducted.

**5.60 Suspended Platforms**

Not applicable on this project.

**5.61 Material Hoists**

Not applicable on this project.

**5.62 Explosive Actuated Fastening Device**

Not applicable on this project

**Contractor**

**Witness for Contractor**

**Employer**

**Witness for Employer**

**6. TRAINING, INSPECTIONS AND RECORDS**

The Contractor must be aware of the following additional requirements:

What	When	Output
Awareness training (Toolbox Talks)	At least fortnightly and before hazardous work is carried out	Attendance Register
Health and Safety Committee Meetings	Monthly	Minutes signed by employer
Health and Safety Reports	Monthly	Report covering: a) Incidents / Accidents and investigation b) Non conformance c) Health and Safety Training d) HIRA Updates e) Internal & External Audits
General Inspections	As per Health and Safety Specifications & OHSА	Report of Health and Safety Specifications and OHSА compliance: a) Scaffolding b) Lifting Machinery c) Excavations d) Construction vehicle
General Inspections	Monthly	Covering: a) Fire Fighting Equipment b) Portable Electrical Equipment c) Hand Tools d) Ladders
Record Keeping	On-going	Covering: a) General Complaints b) Fines c) General Incidents d) MSDS e) Surveillance Medicals f) Inspection Registers g) Department of Labour Notices

**Contractor**

**Witness for Contractor**

**Employer**

**Witness for Employer**

**ANNEXURE A**

The contractor shall submit the info below in an Annexure 2 prior to construction commencement.

Item No.	Health and Safety Specification Requirement	OHSA Requirement	Submission date
1	Notification of Intention to Commence Construction	Construction Regulation 2014	At least 7 days before commencement on site
2	Construction Work Permit	Construction Regulation 2014	At least 30 days prior to project commencement
3	Assignment of Responsible Person to Manage Building Work Via Health and Safety Organogram	Construction Regulation 2014	Before commencement on site
4	Competency for Health and Safety Positions	Client / Client Agent requirement	Before commencement on site
5	Letter of Good Standing	Compensation of Occupational Injuries & Disease Act (COIDA) 130 of 1993	Before commencement on site
6	Occupational Health and Safety Policy	Client / Client Agent requirement	Before commencement on site
7	Risk Assessment, Safety Plan, Demolition Method Statement	Client / Client Agent requirement	Before commencement on site

**ANNEXURE B: APPOINTMENTS**

The Contractor shall make the following appointments:

No	Description	No	Description
1	Chief Executive Officer (OSHACT 16(1))	17	Material Hoist Inspector (CR19(8)(a))
2	Contract Director/Manager (OSHACT 16(2))	18	Material Hoist Operator (CR19(6))
3	Construction Manager (CR 8(1))	19	Bulk Mixing Plant Supervisor (CR20(1))
4	Construction Supervisor (CR 8(7))	20	Bulk Mixing Plant Operator (CR20(2))
5	Assistant Construction Supervisor (CR 8(8))	21	Controller of Explosive Actuated Fastening Devices (CR21(2)(g)(1))
6	Construction Safety Officer (CR 8(5))	22	Construction Vehicle and Mobile Plant Operator (CR23(1)(d)(i))
7	Construction risk assessor (CR 9(1))	23	Controller of Temporary Electrical Installations (CR24('c))
8	Fall Protection Competent Person (CR 10(1))	24	Stacking Supervisor (CR28(a))
9	Traffic Safety Officer	25	Fire Extinguishing Equipment Inspector (CR29(h))
10	Safety Representative (where > 20 employees on site)	26	Fire Fighters (CR29(i))
11	Temporary work Designer (CR 12(1))	27	First Aider (GSR 3)
12	Temporary work Supervisor (CR12(2))	28	Fall Protection Plan Developer (CR 10(1)(a))
13	Excavation Supervisor (CR13(1)(a))	29	Incident Investigator (OSHACT 9(2))
14	Demolition Supervisor (CR14(1))	30	Competent Person – Confined Spaces (GAR 5(1))
15	Scaffold Supervisor (CR16(1))	31	Health and Safety technical Committee (CR 31)
16	Suspended Platform Supervisor (CR17(1))	32	General Machinery Competent Person (GMR 2)

Contractor

Witness for Contractor

Employer

Witness for Employer

**7. PROJECT DETAILS**

PROJECT DIRECTORY:		
Client	<b>SANParks</b> Thesen Jetty, Long Street, Thesen Island, Knysna  Contact: V. Mokoena	Tel: 044 302 5628  Email: <a href="mailto:victor.mokoena@sanparks.org">victor.mokoena@sanparks.org</a>
Client Agent	<b>Infrastructure &amp; Special Projects</b>  Contact: S. WILLIAMS	Tel: 044 877 1197  Email: <a href="mailto:Stephen.williams@sanparks.org">Stephen.williams@sanparks.org</a>

PROJECT DETAILS:
<b>Description of Works</b> <b>APPOINTMENT OF A SERVICE PROVIDER FOR THE RESTORATION OF MILLWOOD COTTAGE AT THE GARDEN ROUTE NATIONAL PARK</b> <b>CONTRACT NO: GNP-110-25</b>
<b>Anticipated Construction Duration</b> 5 Months
<b>Provisional Start Date</b> May 2026
<b>Completion Date</b> October 2026

EXISTING ENVIRONMENT:								
<b>Hazards particular to this project by virtue of location:</b> <b>Wild Animals:</b> The site is located in GARDEN ROUTE NATIONAL PARK. A lookout for wild animals is going to be required to protect the workers.  <b>Members of public and children:</b> All necessary steps to be taken to protect them from any dangers associated with the construction works being undertaken.  <b>Public Roads:</b> Use of roads network to be carefully planned to accommodate vehicles of the general public, staff and surrounding farms.								
<b>Overhead, Above Ground and Underground Services crossing the site:</b>  <table> <tr> <td><b>Overhead:</b></td> <td>Not Applicable</td> </tr> <tr> <td><b>Underground:</b></td> <td>Not Applicable</td> </tr> <tr> <td><b>Ground Level:</b></td> <td>Not Applicable</td> </tr> <tr> <td><b>Services Drawings available</b></td> <td>Not Applicable</td> </tr> </table>	<b>Overhead:</b>	Not Applicable	<b>Underground:</b>	Not Applicable	<b>Ground Level:</b>	Not Applicable	<b>Services Drawings available</b>	Not Applicable
<b>Overhead:</b>	Not Applicable							
<b>Underground:</b>	Not Applicable							
<b>Ground Level:</b>	Not Applicable							
<b>Services Drawings available</b>	Not Applicable							
<b>Way leaves required:</b> Not Applicable								
<b>Permits required:</b> Not Applicable <b>Isolation required:</b> Not Applicable								
<b>Existing structures and surrounding land use (with a significant impact on Health and Safety):</b> None								
<b>Existing ground conditions and ground survey report:</b> No Geotech study was conducted.								

  
Contractor

  
Witness for Contractor

  
Employer

  
Witness for Employer

<b>Existing Traffic Systems:</b>	
<b>Conditions:</b>	Gravel Road / Tar roads
<b>Restrictions to access:</b>	Not Applicable
<b>Speed restrictions:</b>	Normal road restrictions: 40km/h

<b>PROJECT HEALTH AND SAFETY REQUIREMENTS:</b>	
<b>Significant health and safety hazards identified by Designer and Client Agent:</b>	
<p><b>Accommodation of Traffic (Management Plan):</b> The Principal Contractor must supply a proper and comprehensive Traffic Management Plan for the various sites within this identification, i.e. the Site camp and surrounds as well as the work area and surrounds.</p> <p><b>Members of the Public:</b> The works are in a busy area. The Principal Contractor is responsible for the safety of the workers as well as the public. The Principal Contractor will have to have sufficient warning &amp; information signage to assist with the information to the public. The Principal Contractor will be responsible to have sufficient directional signage and to have proper road traffic management in place.</p> <p><b>Wild animals:</b> There are baboons and probably snakes roaming the area and the principal Contractor will have to ensure that they or the workers do not get killed or hurt during the construction phase.</p> <p><b>Normal construction hazards expected are as follow:</b></p> <ul style="list-style-type: none"> <li>Compacting and filling / Compactors Operations</li> <li>Confined Spaces</li> <li>Excavations</li> <li>Hand Tools</li> <li>Members of public</li> <li>Plant / Vehicle and Equipment Operations</li> <li>Road Construction</li> <li>Site Establishment</li> <li>Snakes</li> <li>Temporary Works</li> <li>Traffic Management</li> <li>Transportation of workers</li> </ul> <p><b>NOTE: Please refer to the end of this Health and Safety Specification for the baseline risk assessment of these risks.</b></p>	

<b>ACTIVITIES REQUIRING APPROVED METHOD STATEMENTS</b>	
<ul style="list-style-type: none"> <li>Road Traffic Management</li> <li>Protection of Public</li> </ul>	

<b>ACTIVITIES REQUIRING PERMITS</b>	
<b>Permit to Dig / Permit to Enter Excavations:</b>	Not applicable on this project
<b>Permit to Work with Electricity:</b>	Not applicable on this project
<b>Confined Space Permit:</b>	Not applicable on this project
<b>Hot Works Permit:</b>	Not applicable on this project
<b>Permit to work under Power Lines:</b>	Not applicable on this project
<b>Blasting:</b>	Not applicable on this project

**Temporary Works:** Yes - Authorisation in writing by competent person

**GENERAL ARRANGEMENTS**

**Restrictions on times:** Monday - Friday 08:00 to 17:00 and Saturday 08:00 to 13:00

**Access to site by Construction Vehicles:** Yes, principal contractor to manage

**Access to site by Construction workers & Visitors:** Visitors and personnel to report to site office

**Site camp location and set up:** Restrictions/requirements, storage areas and security to be advised in consultation with principal agent

**Ablution and Welfare:** Contractor to provide as per regulations

**Environmental Conditions:** Contractor must take into account adverse weather conditions on site activities and implement control measures to mitigate risk

**Induction Training:** All workers to receive induction training prior to commencement on site. Special reference to SANParks Health and Safety Policy and Induction Awareness Training and SANParks EMP and Code of Conduct

**PROTECTION OF SITE AGAINST UNAUTHORISED ACCESS BY PUBLIC**

**Excavations:** Note that excavations accessible to public, or adjacent to public roads / thoroughfares, must have (1) barrier / fence of at least 1m in height, and (2) warning illuminates at night or when visibility is poor, or have other suitable precautionary measures if both of these are not practicable. The entire site is to be fenced off with ready fencing. There needs to be always access control as well as security personnel on site.

**Warning Notices:** Construction site, Visitors to report to the site office. Pedestrian arrow signage towards the other side of the road, Fire Extinguisher, First Aid, Emergency Assembly area and Emergency telephone numbers. Reflective vests, safety boots and dust masks signage to be displayed.

**PERSONAL PROTECTIVE EQUIPMENT (PPE)**

**The Client requires the Contractor to ensure that employees (and other under his/her control) wear the following minimum PPE:**

**Overalls:** Yes, required

**Safety Harnesses:** Yes required

**Hard Hats:** Yes, required

**Safety Footwear:** Yes, required

**Reflective Vests:** Yes, required

**Goggles / Gloves / ear and respiratory protection** As per job function

**Specialist equipment:** As per job function

**HAZARDOUS SUBSTANCES**

**The following materials and substances have, or may have, to be used in the works and are identified as potentially posing special health and / or safety hazards during the project. Appropriate measures will need to be specified for their control:**

Petrol	Cement
Diesel	Silicone
Bitumen	Other
Paint	

## BASELINE RISK ASSESMENT

---

**Contractor**

**Witness for  
Contractor**

Page 155 of 188

**Employer**

**Witness for  
Employer**

### Baseline Risk Assessment

Steps in operation	Ref No.	Hazard	Risk	Risk Rating			Controls Measures	Action Period (AP)	Action to mitigate
				P	F	S			
General Onsite Activities	A1	Access to Site	Pedestrian & people equipment interaction causing injury	4	2	12	Occupational Health and Safety Act 24(1)		Area to be secured and barricaded / fenced
			Dust Inhalation	3	1	4	Hazardous Chemical Substances Regulation (36)(37)(38)		Induction Training & PPE
			Unauthorised entry	3	2	8	Occupational Health and Safety Act 12(2)		Site Visit Register, signage, Permit for vehicle access
			Slip,trip,and fall	3	2	8	Occupational Health and Safety Act 12(1)(b)(c)		Induction Training & PPE
	A2	Placing of office/ containers if lifting is involved	Heavy objects swinging out of control causing injury/damage	2	4	14	Driven Machinery18(11)		Safe work area, Induction Training, Trained operator, Lifting Plan
			Crane/lifting tackle failure causing object to fall	2	4	14	General Machinery Regulations 7(a)9b)		Inspection Register, Trained operator
			Accidental collision with overhead power lines	2	4	14	General Machinery Regulations 7(a)(b)		Assign a flag man, determine safe work area
			Lifting machine/crane falling over	2	4	14	General Machinery Regulations 5(1)(2)		Assign a flag man, determine safe work area
	A3	Hand Loading and offloading of heavy machinery & equipment	Items rolling/slipping falling causing injury	4	2	12	General Machinery Regulations 2(1)		Induction training, PPE
			Incorrect Lifting procedure resulting in injury	3	2	8	General Machinery Regulations 3(2)		Induction training, Proper lifting procedure, PPE
	A4	Machine loading and offloading of heavy machinery & equipment	Failure of machinery causing injury	3	3	13	Driven Machinery 18(1)(a)(b)		Supervision
			Equipment falling	3	3	13	General Machinery Regulations 2(2)		PPE
			Collision of vehicles	3	3	13	General Machinery Regulations7(a)(b)		Flag men

Contractor

Witness for Contractor

Employer

Witness for Employer

Steps in operation	Ref No.	Hazard	Risk	P	F	S	Controls Measures	Action Period (AP)	Action to mitigate
	A5	Traffic	Equipment interaction	3	4	18	Construction Regulation 23(1)(d)(i)(ii)		Traffic management plan
	A6	Lack of employees' facilities	Lack of drinking water, dehydration of workers	3	5	22	Construction Regulation 30(1)(a)		Provision of drinking water & Induction training
			Lack of sanitary facilities, unhygienic conditions	3	5	22	Construction Regulation 30(1)(b) and 30(2)		Provision of chemical toilets & proper housekeeping
	A7	Stacking & Storage	Fall, slip resulting in potential injury/damage	4	3	17	Construction Regulation 28(d)		Storage plan, induction training and restricted access
			Obstructing critical equipment and walkways	4	3	17	Construction Regulation 27 (a)(c)(g)		Storage plan, induction training and restricted access
			Flammable liquids catching fire	3	3	13	Construction Regulation 25(a)(b)(c)		Storage plan, induction training and firefighting equipment
			Hazardous storage of materials	3	3	13	Hazardous Chemical Regulation(25)9A(2)		Storage plan, regular inspections
	A8	Handling of chemicals and fuels	Exposure	3	3	13	Hazardous Chemical Regulation 9A(1)(a-p)		PPE
			Inhalation	3	3	13	Hazardous Chemical Substances Regulation (36)(37)(38)		
			Burns to Skin	3	3	13	Hazardous Chemical Substances Regulations 9A(2); Material Data Sheet		
	A9	Temporary Low voltage Electrical installation	Exposure to live wires-electrocution	2	5	19	Construction Regulation 24(a)(b)		Lockable DB box, Inspection register
			Faulty earth leakage	2	5	19	SANS 10142		Competent person to do installation & inspection
			Short circuit causing fire	2	4	14	Construction Regulation 24(b)		Weekly inspection, Induction Training & Firefighting equipment
	A10	Issue of PPE	Incorrect PPE	4	2	12	General Safety Regulation 2(1)		PPE Register
	A11	Usage of PPE	Incorrect use of PPE	4	2	12	General Safety Regulation 3(2)		PPE Register, Induction Training, supervision
			Negligence to use PPE	4	2	12	General Safety Regulation 5		PPE Register, Induction Training, supervision

Contractor

Witness for Contractor

Employer

Witness for Employer

Steps in operation	Ref No.	Hazard	Risk	P	F	S	Controls Measures	Action Period (AP)	Action to mitigate
	A12	Adverse storms	Struck by lightning	2	5	19	Induction Training Safe Operation Procedure		Proper warning system
	A13	Adverse heat	Dehydration, Sunburn, heat stroke	3	4	18	Induction Training Safe Operation Procedure		Proper drinking water, PPE
	A14	Working in excessive winds	Exposure to dust	3	4	18	Hazardous Chemical Substances Regulation (36)(37)(38)		PPE
	A15	House keeping	Objects lying around can result in slip/fall	4	2	12	Construction Regulation 27(a)(b)		Regular cleaning of site
			Unhygienic conditions	3	3	13	Construction Regulation 27(d)		Induction Training
			Pollution of area	3	2	8	Construction Regulation 27(e)		Proper waste bins and waste removal
	A16	Fire prevention	Open Fires	3	3	13	Construction Regulation 29(a)		SANParks EMP & Code of conduct
			Inadequate firefighting equipment	4	3	17	Construction Regulation 29(g)(h)		Inspection register, supervision
			Run away fires	4	4	21	Emergency evacuation plan		SANParks EMP & Code of conduct
			Accidental Fires	3	4	18	Construction Regulation 29(a)(d)(iii)		Designated smoking areas
	A17	Environmental pollution	Pollution of ground,air,workspace	3	2	8	Environmental Regulation 6(d)		SANParks EMP & Code of conduct
			Littering	4	2	12	SANParks Environmental Management Plan		Induction Training, Provide proper trash bins
	A18	Working near hazardous animals incl snakes, spiders & scorpions	Poisons bites/ attack by large animals	3	3	13	SANParks Environmental Management Plan		Induction Training, SANParks ranger where required, Proper treatment in first aid kit
	A19	Working in close proximity of water	Falling into water & drowning	3	4	18	Construction Regulation 26(1)(a)(b)		Safe work area, Induction Training, barricades
			Pollution of water body	3	4	18	SANParks Environmental Management Plan Construction Regulation 26(2)		Induction Training

Contractor

Witness for Contractor

Employer

Witness for Employer

Steps in operation	Ref No.	Hazard	Risk	P	F	S	Controls Measures	Action Period (AP)	Action to mitigate	
Plant or vehicle & equipment	B1	Construction vehicles	Equipment Failure	4	4	21	Construction Regulation 23(1)(k)		Vehicle check list and regular maintenance	
			Unroadworthy vehicles	3	4	18	Construction Regulation 23(2)(i)(j)(k)		Vehicle check list and regular maintenance	
			Speeding/ Operation	3	4	18	Construction Regulation 23(2)(l)		Safe traffic route, imply penalties, traffic calming measures	
			Potential accident/collision	4	4	21	General Machinery Regulations 7(a)		Induction Training, Reflective vests, safe work area	
				Material/equipment fall from vehicle	4	4	21	Construction Regulations 23(1)(b)(g)(h)		Properly secure all goods
				Vehicle/plant not used for correct purpose	3	3	13	Construction Regulations 23(1)(b)(c)		Supervision, controlled access to vehicle/plant
	B2	Licencing of operators	Unauthorized operation of equipment	3	3	13	Construction Regulation 23(1)(d)(i)(ii)		Valid operator, restricted access to machinery, supervision	
			Expired licenses	3	1	6	Construction Regulation 23(1)(d)(i)(ii)		Keep OHS file up to date	
	B3	Parking of vehicles	Runaway vehicle	3	4	17	Safe Operation Procedures (SOP)		Vehicle check list, use stop block behind tyres	
			Parking in unsafe areas	3	1	4	Construction Regulation 23(2)(i)(j)		Demarcate proper parking areas	
Transportation	C1	Transportation of employees	Interaction with other vehicle-collision	4	4	21	Construction Regulation 23(1)(b)(j)		Supervisor	
			Equipment not roadworthy	3	1	4			Vehicle checklist, vehicle must meet required standards	
			Equipment not licensed	3	1	4	Construction Regulations 23(a)(b)		Supervision and monitor	
			Operator of vehicle transporting employees not licensed and authorized	3	1	4	Construction Regulation 23(2)(i)(j)		Supervision and monitor if Driver has Valid PDP	
			Vehicle not equipped to transport employees	3	1	4	Construction Regulation 23(d)(i)(j)		Vehicle checklist, vehicle must meet required standards	
			Not Adhering traffic legislation	3	1	4	Construction Regulation 23(2)(j)		Supervision, implement fines	

Contractor

Witness for Contractor

Employer

Witness for Employer

Steps in operation	Ref No.	Hazard	Risk	P	F	S	Controls Measures	Action to mitigate
	C2	Transportation of material or equipment with people	Material/equipment fall from vehicle	4	4	21	Construction Regulation 23(g)(h)	Properly secure all goods
			Potential accident/collision	4	4	21	Construction Regulation 23(2)(g)(h)(j)	Induction Training, Reflective vests, safe work area
	C3	Towing a Trailer	Vehicle accident	4	4	21	Construction Regulations 23(e); Occupational Health and Safety Act 24(1)(c)(iii)(iv)	Awareness, trained operator
			Towing coupler failure	3	3	13	Construction Regulation 22(e)	Inspection Register
<b>Hand Tools</b>	D1	Injury Due to	Incorrect tools used	4	3	17	Hand tool register, Induction Training,	Supervision
	D2	Hand Drills	Clothing being grabbed by rotating drill	3	3	13	Safe Operation procedure, Toolbox Talks Electrical Machinery Regulations 10(3)(4)	PPE, Supervision
			Unsecured work piece rotating with drill	3	3	13		PPE, Supervision
			Shaving flying into eyes	3	3	13		PPE, Supervision
			Accidental injury	4	3	17	Electrical Machinery Regulations 10(4)	PPE, Supervision
			Electrocution	3	5	22	Electrical Machinery Regulations 10(1) (a)(b)	Tool inspection register
	D3	Explosive actuated fastening device	Malfunction of equipment causing injury/damage	3	3	13	Explosive Regulations 15(a)(b)	Tool inspection register, inspect extension cord
			Accidental injury	3	3	13	Explosive Regulations 15(b)	PPE, Supervision
			Accidental discharge	3	3	13	Explosive Regulations 15(a)(b)	Safety mechanism working, Store in unloaded condition
	<b>Site Clearance</b>	E1	Site/Bush Clearing	Moving machinery accident	4	3	17	Construction Regulation 23(2)(b)
Injury due to hand tools				4	3	17	Safe Operation Procedures (SOP)	Induction Training, PPE, First Aider

Contractor

Witness for Contractor

Employer

Witness for Employer

Steps in operation	Ref No.	Hazard	Risk	P	F	S	Controls Measures	Action to mitigate
			Snakes/ Spider bites	3	3	13	SANParks Environmental Management Plan	Induction Training, Proper First Aid treatment available
			Dangerous animals in vicinity	3	3	13	SANParks Environmental Management Plan	Induction training, armed rangers escort
			Electrical cables and other services in way of work area	3	4	17	Construction Regulation 24(c)	Properly mark & demarcate existing services
	E2	Tree felling	Injury from chainsaw	3	3	13	Safe Operation Procedures (SOP)	Trained operator, PPE
			Injury from falling tree	3	3	13		Safe work area, PPE
			Felling from height	3	3	13		Safety Harness, Fall Protection Plan, PPE
			Exposure to electrical cables	3	3	13	Electrical Installation Regulations(5)(1)(2)	Safe work area, PPE
	E3	Removal of waste	Moving machinery accident	4	4	22	Construction Regulation 23(1)(b)(c)	Reflective vests, restricted access, induction training
			Waste material falling of vehicle	3	3	13	Construction Regulations 23(h)	Secure load, stay within maximum vehicle load capacity
			Dust Inhalation	3	2	8	Hazardous Chemical Substances Regulation (36)(37)(38)	Induction Training & PPE
	E4	Demolition	Structure/rubble falling on person	3	3	13	Construction Regulation 14(1); 4(ii)	Induction Training, PPE, demarcate area
			Dust Inhalation	3	2	8	Hazardous Chemical Substances Regulation (36)(37)(38)	Induction Training & PPE
			Presence of lead	2	4	14	Lead Regulations (3)	PPE, Induction Training
			Presence of Asbestos	2	4	14	Asbestos Regulations (4)	PPE, Induction Training
			Hitting electrical cable - electrocution	3	5	22	Construction Regulation 24(a)	Induction training, Site map indicating existing services
Hitting of gas line - explosion			3	5	22	Construction Regulation 14(1)(2)	Induction training, Site map indicating existing services	

Contractor

Witness for Contractor

Employer

Witness for Employer

Steps in operation	Ref No.	Hazard	Risk	P	F	S	Controls Measures	Action to mitigate
<b>Excavation &amp; backfill</b>	F1	Hand Digging of holes/trenches	Injury due to defective tools	4	3	18	Construction Regulation 13(a)	Hand tool register, Induction Training
			Injury due to improper work method	4	3	18		Induction training, supervision
			Trip/fall into holes	3	3	13		Demarcate area, induction training, PPE
	F2	Machine Digging of holes/trenches	Collapse of trench	3	3	13	Construction Regulation 14(4)( iii)	Excavation inspection register by component person daily
			Collapse of adjacent structure	3	3	13	Construction Regulation 11(1)(a)	Safeguard adjacent structures
			Malfunction of machinery	3	3	13	General Machinery Regulations 2(2)	Machinery Inspection Register
			Unauthorized driver	2	2	5	General Machinery Regulations 2(1)	Trained operator, supervision, restricted access to machinery
			Unnecessary Damage to environment	3	2	9	SANParks Environmental Management Plan	Induction Training, designated work area
	F3	Tipping of material	Material falling on to person	3	3	13	Construction Regulation 23(g)	PPE, Safe Work area, Flag men
			Malfunction of equipment causing injury/damage	3	3	13		
	F4	Hitting of electrical cable and services	Electrocution	3	5	22	Construction Regulation 24(a)(b)(c)	Induction training, Site map indicating existing services
	F5	Opening trenches	Risk of collapse	3	3	13	Construction Regulation 13(h)(l)	Stabilize trench, work permit, induction training
			Fall, slip into trench	4	3	17	General Safety Regulations 2(5)(6)	Barricade trench, PPE
	F6	Compaction	Personal Injury	3	3	13	General Safety Regulations 2(5)	PPE, Trained operator
			Collision of machinery	3	3	13	General Machinery Regulations 4(1)	Induction Training, Reflective vests, safe work area
Dust Inhalation			3	2	8	Hazardous Chemical Substances Regulation (36)(37)(38)	Induction Training & PPE	

Contractor

Witness for Contractor

Employer

Witness for Employer

Steps in operation	Ref No.	Hazard	Risk	P	F	S	Controls Measures	Action to mitigate
Temporary Works	G1	Stop & Go Procedures - Moving Vehicles	injuries to employees involved in an accidents whiles setting up and taking down Stop/Go procedure	4	4	21	Construction Regulation 12(3)(d)	Visibility jackets, radio communication
			Injuries to employees involved in an accidents - in the midst of Stop/Go activity	4	4	21		
			Injuries to road users involved in an accidents - approaching a Stop/Go activity	4	4	21	Construction Regulation 12(3)(d)	PPE, Competent person conduct work
			Injury during assembly/dismantling	3	3	13	Construction Regulation 12(3)(a)	Induction Training, PPE, Supervision
Installation of Pipes/cables/electrical works	K1	Installation of sewer/water pipes in trenches	Fall, slip into trench	4	3	17	Electrical Installation Regulations(5)(1)(12)	Barricade trench, PPE
			Exposure to Hazardous biological agents	3	3	13	Hazardous Biological Agents Regulations 5(2)	Hazardous biological
			Pipe handling/lifting resulting in injury	3	3	13	Hazardous Biological Agents Regulations 5(2)	Hazardous biological
	K2	Installation of electrical cable in trench	Fall, slip into trench	4	3	17	Electrical Installation Regulations(2)(1)(2)	Barricade trench, PPE
			Cable handling/lifting resulting in injury	3	3	13	Electrical Installation Regulations(2)(1)	Induction Training, PPE
Concrete	J1	Manual Mixing for fencing poles	Cement dust inhalation	3	2	8		Material Safety Data Sheet , PPE Supervision
			Hazardous substance contact dry cement mix	3	3	13	Hazardous Chemical Substances Regulations 9A(2)(2) Material Safety Data Sheet (MSDS)	PPE, Induction Training
			Spillage/pollution	3	3	13		PPE, Concrete mixing sheet
			Injury during mixing/cement burns	3	3	13		Induction Training, Supervisor, PPE
	J2	Concrete Mixer Machine	Poor ventilation causing ill health	3	2	8	General Safety Regulations 5(5)	PPE, Additional ventilation
			Accidental injury through flying objects	3	3	13		Induction Training, Supervision

Contractor

Witness for Contractor

Employer

Witness for Employer

Steps in operation	Ref No.	Hazard	Risk	P	F	S	Controls Measures	Action to mitigate
			Spillage/Pollution	3	3	13	Hazardous Chemical Substances Regulations 10(3)	Induction Training, PPE
			Clothing/body parts getting caught in open pulley V -BELT	3	3	13		Induction Training, inspection register, moving parts covered with guard
	J3	Bulk Mixing Plant	Unauthorised operations	3	3	13	Construction Regulation	Competent Operator, Supervision Maintenance register, inspection register
	J3	Bulk Mixing Plant	Malfunction of equipment causing injury/damages	3	3	13	Construction Regulation	PPE, Fall Protection Plan, Safe Work area
	J4	Construction Vehicle	Risk of being struck by vehicle while working next to road	4	4	21	Occupational Health and Safety Act 24(3)(a)(b)	Traffic Management Plan, Road Signs, reflective vests, Flag man
	J4	Construction Vehicle	Failure of regulating traffic causing collisions	3	4	18		Competent person, supervision
	J4	Construction Vehicle	Injury from road users and public	4	4	21	Construction Regulations 23(1)(e)(j)	Restrict access to site, Signage
	J4	Construction Vehicle	Noise pollution	3	2	8	Noise Induced Hearing Loss Regulations 7(1)(a)(b)(c)(d)	PPE
	J4	Construction Vehicle	Inhalation of dust	3	2	8	Hazardous Chemical Substances Regulations 8(a)(b)(c)	PPE

Contractor

Witness for Contractor

Employer

Witness for Employer

LIKELIHOOD RATING	DESCRIPTION	FREQUENCY
5 - Almost certain	Expected to occur in most circumstances	Recurring event e.g. More than once per month.
4 - Likely	The event will probably occur	Event that may occur frequently once per year
3 - Possible	Might occur occasionally	Event that may occur. Once in 3 years
2 - Unlikely	Could happen some time	Event that is unlikely to occur. Once in 10 years
1 - Rare	May happen only in exceptional circumstances	Event that is very unlikely to occur

IMPACTS				
CONSEQUENCE RATING	ENVIRONMENTAL	SAFETY	HEALTH	FINANCIAL IMPACT
5 - Critical	Permanent environmental damage to an extensive area	Fatality. Permanent disabling injuries.	Life threatening or permanently disabling illness.	>R 500 000
4 - Major	Long term environmental damage extending to a large area requiring high level intervention	Severe irreversible damage to one or more persons. Lost Time Injury greater than 10 days.	Severe and irreversible health effects or disabling illness.	R100 000 –R499 000
3 - Moderate	Short term environmental damage requiring some intervention	Reversible injury or moderate irreversible impairment. Less than 10 days lost time	Severe but reversible health effects. Results in a lost time illness of less than 10 days.	R10 000 - R99 999
2 - Minor	Short term environmental damage affecting a small area easily remediated	Medically treated injury. Does not lead to restricted duties.	Reversible health effects of concern that results in medical treatment but does not lead to restricted duties.	R1 000 – R9 999
1 - Insignificant	Minimal environmental damage affecting a very small area immediately remediated	Single minor injury to one person. First aid or no treatment required. No lost time.	Reversible health effects of minor concern only requiring minor medical treatment.	R0 - R1 000

Contractor

Witness for Contractor

Employer

Witness for Employer

LIKELIHOOD							
CONSEQUENCE			1	2	3	4	5
			RARE	UNLIKELY	POSSIBLE	LIKELY	ALMOST CERTAIN
	1	INSIGNIFICANT	1	2	3	4	5
	2	MINOR	2	4	6	8	10
	3	MODERATE	3	6	9	12	15
	4	MAJOR	4	8	12	16	20
	5	CRITICAL	5	10	15	20	25

Risk rating	Risk magnitude	Response
16 - 25	High	Immediate action required to reduce risk. Introduce hard barriers and adequate controls to reduce risk. Control hazards/ Monitor regularly. Ensure the risk has been eliminated so far as is reasonably practicable
9 - 15	Moderate	Urgent attention to improve controls & reduce inherent risks. Monitor systems controls, implement controls or minimised in accordance with the hierarchy of controls so far as is to reduce the risk.
0 - 8	Low	Tolerable risk level. Carry out activity following review and implementation of effective risk controls in accordance with the hierarchy of controls. Ongoing monitoring and management required by employees and line supervisors to use safe working procedure

Contractor

Witness for Contractor

Employer

Witness for Employer

DEFINITIONS		Probability (1 - 5)		Determining your prioritisation rating (A/P)			
<b>Hazard</b>	Is a condition, activity, object or substance that has the ability to cause harm.	<b>1</b>	Highly improbable	%	<b>Prioritization indicator</b>	<b>Action</b>	
<b>Risk</b>	Is the chance or likelihood of a hazard causing harm or damage.	<b>2</b>	Less than even chance	1% - 20%	E	Monitor the situation	
<b>Probability</b>	The likelihood of a specific outcome/consequence	<b>3</b>	Improbable	21% - 40%	D	Within six months	
<b>Frequency</b>	A measure of the rate of occurrences of an event expressed as the number of occurrences at a given time	<b>4</b>	Probable	41% - 60%	C	Within one month	
<b>Severity</b>	Degree or harm of the outcome/consequence	<b>5</b>	Inevitable	61% - 80%	B	Within one week	
This HIRA does not necessarily cover all hazards associated with the operation / equipment. It is designed as a guide to compliment the Operational Specific HIRA, which must be carried out for each task forming part of an operation.				81% - 100%	A	Immediate	
Frequency (1 - 5)		Severity (1 - 15)					
<b>1</b>	Hazard arise 2 yearly	<b>1</b>	Superficial injuries, minor cuts and bruises, nuisance and irritations (e.g. eye irritations & headaches), ill health leading to temporary discomfort.	<b>6</b>	Laceration, burns, concussion, serious sprains, minor fractures, deafness, dermatitis, asthma, work related upper limb disorder, ill health leading to permanent minor disablement.	<b>11</b>	Amputation, major fractures, poisoning, multiple injuries, fatal injuries, Occupational cancer, other severely life shortening diseases, acute fatal diseases.
<b>2</b>	Hazard arise yearly	<b>2</b>		<b>7</b>		<b>12</b>	
<b>3</b>	Hazard arise every month	<b>3</b>		<b>8</b>		<b>13</b>	
<b>4</b>	Hazard arise every week	<b>4</b>		<b>9</b>		<b>14</b>	
<b>5</b>	Hazard permanently present	<b>5</b>		<b>10</b>		<b>15</b>	

Contractor

Witness for Contractor

Employer

Witness for Employer

INITIALS	SURNAME	DESIGNATION	CONTACT DETAILS	HIRA TRAINING	SIGNATURE	DATE
C	Jones	<b>Frontier Region:</b> Regional Project Manager	021 741 2565	Yes		
C	Jonker	<b>Senior Manager:</b> Technical Services	012 426 5303	Yes		
Z	Mkhonza	<b>OHS:</b> Coordinator Compliance	012 426 5199	Yes		

Contractor

Witness for Contractor

Employer

Witness for Employer



**Contractor's Acknowledgement:**

I, \_\_\_\_\_ representing  
\_\_\_\_\_ (Contractors), have satisfied myself with the content of this Health and Safety Specification and have made the relevant provision under my Preliminary & General Section for any and all costs involved to ensure compliance of this Specification and shall we be the successful contractor, we shall ensure that our employees and contractors on site comply with the requirements of this documents, our safety documentation and health and safety legislation.

.....  
Signature of Contractor

.....  
Date

Comments:


Contractor

Witness for Contractor

Employer

Witness for Employer

# ANNEXURE B: Environmental Management Plan

## General construction activities in parks

**SITE: GARDEN ROUTE NATIONAL PARK**

**Project: APPOINTMENT OF A SERVICE PROVIDER FOR THE RESTORATION OF MILLWOOD COTTAGE AT THE GARDEN ROUTE NATIONAL PARK**

Prepared by:



**South African National Parks**  
P.O. Box 787  
PRETORIA  
0001

Contractor

Witness for  
Contractor

Page 170 of 188

Employer

Witness for  
Employer

Part  
1

**1. ENVIRONMENTAL MANAGEMENT PLAN**

**A. DECLARATION**

I the undersigned in my capacity as designated below to hereby undertake to ensure that the conditions and recommendations in terms of the Environmental Management Plan (EMP) for the renovation, upgrading, and construction activities in a National Park are implemented and assume responsibility and accountability in this respect.

I further understand that officials from SANParks may during any phase of the project, conduct an inspection of the development in order to ensure compliance with the conditions and recommendations in the EMP.

**EMPLOYER**

Name: \_\_\_\_\_

Signature: \_\_\_\_\_

Date: \_\_\_\_\_

**CONTRACTOR**

Name: \_\_\_\_\_

Signature: \_\_\_\_\_

Date: \_\_\_\_\_

\_\_\_\_\_  
Contractor

\_\_\_\_\_  
Witness for  
Contractor

\_\_\_\_\_  
Employer

\_\_\_\_\_  
Witness for  
Employer

## 1. ENVIRONMENTAL MANAGEMENT PLAN

### 1.1 GENERAL

Definition of an “**Environmental Management Plan**”:

*A plan or programme that seeks to achieve a required end state and describes how activities, that have or could have an adverse impact on the environment, will be mitigated, controlled, and monitored.*

The EMP will address the environmental impacts during the design, construction and operational phases of a project. Due regard must be given to environmental protection during the entire project. In order to achieve this a number of environmental specifications/recommendations are made. These are aimed at ensuring that the contractor maintains adequate control over the project in order to:

- Minimise the extent of impact during construction.
- Ensure appropriate restoration of areas affected by construction.
- Prevent long term environmental degradation.

The contractor must be made aware of the environmental obligations that are stipulated in this document, and declares himself/herself to be conversant of all relevant environmental legislation. The contractor should also be aware that the Park Manager / Environmental Control Officer will monitor the implementation of the procedures.

### 1.2 OBJECTIVES OF THE EMP

The EMP has the following goals:

- Identifying those construction activities that may have a detrimental impact on the environment;
- Detailing the mitigation measures that will need to be taken, and the procedures for their implementation;
- Establishing the reporting system to be undertaken during the construction.

The EMP also serves to highlight specific requirements that will be monitored during the development and should the environmental impacts not have been satisfactory prevented or mitigated, corrective action will have to be taken. The document should, therefore, be seen as a guideline that will assist in minimising the potential environmental impact of activities.

Definition of “**mitigation measures**”:

*Mitigation seeks to find better ways of doing things, by the implementation of practical measures to reduce, limit, and eliminate adverse impacts or enhance project benefits and protect public and individual rights.*

The EMP also defines the arrangements that will be put in place to ensure that the mitigation measures are implemented by including recommendations of the roles and responsibilities of the project proponent, environmental management team and contractors.

### 1.3 COMPONENTS OF THE “EMP”

#### 1.3.1 Introduction

This EMP adopted a precautionary approach, or in the case of management recommendations, a philosophy of ‘best practice’. Mitigation measures may then be of a more generic nature without compromising its importance to be implemented.

Therefore the purpose of this EMP is to draft and maintain a detailed management plan that, if put into practise, will effectively prevent/minimise environmental degradation.

#### 1.3.2 The EMP in Context

This EMP will form part of a project tender and contract. Pre-construction and construction phase mitigation guidelines and clauses should be written into the construction contract documents as specifications. The contents of this EMP shall be deemed to be included in the rates tendered to execute and complete the works.

#### 1.3.3 Flexibility


The EMP is a dynamic and flexible document subject to review and updating. During the implementation of a project there is always the possibility that unforeseen issues could arise, this EMP should therefore be revised where necessary to mitigate unanticipated impacts.

#### 1.3.4 EMP Implementation Period


The EMP will focus on and operate during the whole implementation / construction period and maintenance phase of the projects.

#### 1.3.5 Roles and Responsibilities


Supervision and monitoring are fundamental to the successful implementation of an EMP. Therefore, it is vital that monitoring of the extent to which the mitigation measures of this EMP, are adhered to by consultants and contractors, takes place.

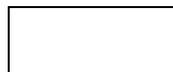


Contractor

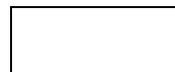

Witness for  
Contractor

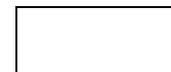

Employer

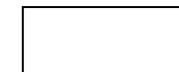

Witness for  
Employer

All of the issues described and discussed in this document will require monitoring, and it will be the responsibility of SANParks to undertake this monitoring according to the specifications of this EMP.

- To draft and implement a monitoring programme to assess compliance with the EMP.
- To appoint an Environmental Control Officer (ECO) during the Construction Phases.
- To undertake the monitoring of operations during the operational phase. Any problems that are identified or encountered must be reported to SANParks management so that appropriate action may be taken to rectify the situation.

### 1.3.5.1 Appointment of an Environmental Control Officer

The position of Environmental Control Officer has been created to ensure that the mitigation measures and other requirements set forth in the EMP are adhered to.

It is recommended that SANParks appoint an Environmental Control Officer (ECO) during the construction phase of the project. The ECO can be a Section Ranger.

The following guidelines apply to the functions of an ECO:

- The ECO should have the ability to understand the contents of the Environmental Management Plan (EMP) and explain it to the contractor, the site staff, the supervisors and any other relevant personnel or I&AP's.
- The ECO would have to be on site on a regular basis – preferably daily to supervise environmental actions associated with construction activities.
- The ECO should be able to understand, interpret, monitor, audit and implement the EMP. This is his most important function.
- The ECO must then give feedback of the audits to SANParks and Contractors. This must be in the form of a written report .
- The ECO must ensure that the contractor understands what is to be done to rectify and address any problems that have arisen from the audit.

### 1.3.6 Feedback to Park Manager and ECO

Reporting to the Park Manager and ECO should take place during site meetings – in the case of potential “fatal flaws”/crises developing due to implementation of the project, reporting should be done immediately and the potentially adverse activities immediately halted in order that corrective action can be taken.

Reporting on the status of implementation of the EMP and the results of the environmental monitoring programme must be recorded and summarised in a monthly report by the ECO and submitted to the Park Manager.

### 1.3.7 Failure to comply with EMP

Outlined below are a number of steps, relating to increasing severity of environmental problems, which will be implemented. The principle is to keep as many issues within the first few steps as possible.

- **Step 1**

The ECO discusses the problem with the contractor or guilty party, and they work out a solution together. The ECO records the discussion and the solution implemented.

- **Step 2**

The ECO or SANParks observes a more serious infringement, and notifies the guilty party in writing, with a deadline by which the problem must be rectified. All costs will be borne by the contractor.

- **Step 3**

The ECO shall order the contractor to suspend part, or all, the works. The suspension will be enforced until such time as the offending party(ies), procedure or equipment is corrected and/or remedial measures put in place if required. No extension of time will be granted for such delays and all cost will be borne by the contractor.

- **Step 4**

Breach of contract - One of the possible consequences of this is the removal of a contractor and/or equipment from the park and/or the termination of the contract, whether a construction contract or an employment contract. Such measures will not replace any legal proceedings that SANParks may institute against the contractor.

Part

2

## 2. DESCRIPTION OF MITIGATION MEASURES

This section of the report serves to prescribe mitigation measures to reduce, limit, eliminate or compensate for impacts, to acceptable/insignificant levels. In setting mitigation measures, the practical implications of executing these measures must be borne in mind. With early planning, both the cost and the impacts can be minimised.

The stipulations of this report should be conveyed to contractors prior to the commencement of construction.

### 2.1 PRE-CONSTRUCTION MANAGEMENT PLAN

The pre-construction or planning management plan is to be used as a guide during the planning, design and detailing of the development components. This part of the plan is to be referenced by all involved in decision making during the planning and design phases.

Contractor

Witness for  
Contractor

Page 173 of 188

Employer

Witness for  
Employer

### 2.1.1 EMP TRAINING

Mitigation / Management Action	Responsible Agent
The Contractor shall arrange for Environmental and Heritage Awareness Training programmes for the personnel on site, to the satisfaction of the Park Manager and ECO, and familiarise his/her/its employees with the contents of this EMP, either in written format or verbally.	ECO & Contractor

### 2.1.2 CONTRACT AREAS

Mitigation / Management Action	Responsible Agent
The ECO must indicate/point out to contractors the areas that they will have in their possession for the duration of the contract (this shall include access roads to be used, construction lay-down areas, materials storage and delivery requirements, contractors' offices, operational demarcation etc.). Aspects pertaining to temporary housing for persons involved in the project shall also be included. A material delivery and storage area should be demarcated. The facility must be planned and laid out in such a way that the total footprint area is minimised.	ECO & Contractor

### 2.1.3 SENSITIVE ECOLOGY

Mitigation / Management Action	Responsible Agent
<p>Prior to the commencement of construction, the proposed site/s and roads, must be inspected by SANParks Scientific Services (where necessary), in order to:</p> <ul style="list-style-type: none"> <li>Confirm the absence of Red Data Book Species;</li> <li>Relocate, demarcate or recommend conservation / preservation measures for any identified ecologically "sensitive" and/or protected species and areas, and</li> <li>Point out and/or demarcate all ecologically "sensitive" areas to the contractors (e.g. red data habitats &amp; species, rivers, streams, drainage lines, wetlands, sensitive soils, steep slopes and areas susceptible to erosion).</li> </ul>	SANParks, ECO & Contractor

### 2.1.4 HERITAGE AREAS

Mitigation / Management Action	Responsible Agent
In known archaeological sensitive areas the South African Heritage Resources Agency (SAHRA) must inspect all above-mentioned contract areas, in order to:	SANParks, ECO & Contractor


<ul style="list-style-type: none"> <li>Confirm the absence of archaeological sites and/or artefacts;</li> <li>Relocate, demarcate or recommend further conservation / preservation actions and measures for any identified archaeologically "sensitive" area and/or artefacts prior to the commencing of any work at these sites, and</li> <li>Point out and/or demarcate all archaeologically "sensitive" areas to the contractors.</li> </ul>	
---	--

### 2.1.5 ROADS


Mitigation / Management Action	Responsible Agent
The final alignment of the access routes and internal camp roads shall be planned in conjunction with the Park Manager, SANParks Scientific Services, Section Ranger and ECO and once finalised only the agreed roads must be used.	ECO & Contractor
Roads must be planned to deviate around significant trees and Red Data Species marked out in an approved manner by the ECO.	ECO & Contractor

### 2.1.6 SITE ESTABLISHMENT


Mitigation / Management Action	Responsible Agent
Construction camps and staff accommodation facilities on the site will be required to be established in appropriate locations prior to the commencement of construction, preferably within already disturbed areas. After completion of the contract, these areas will be required to be rehabilitated.	ECO & Contractor
<p><b>Site Plan:</b> Before construction can begin, the Contractor shall submit a site layout plan to the ECO for approval, including:</p> <ul style="list-style-type: none"> <li>Site access (including entry and exit points).</li> <li>All material and equipment storage areas (including storage areas for hazardous substances such as fuel and chemicals).</li> <li>Construction offices and other structures.</li> <li>Security requirements (including temporary and permanent fencing, and lighting) and accommodation areas for security staff.</li> <li>Solid waste collection facilities and waste treatment facilities for litter, kitchen refuse, sewage and workshop-derived effluents.</li> <li>Storm water control measures.</li> <li>Provision of potable water and temporary ablution facilities.</li> <li>Only designated areas may be used for the storage of materials, machinery, equipment and site offices. The site offices should not be sited in close proximity to steep areas, as this will increase soil erosion. Preferred locations would be disturbed areas along routes.</li> </ul>	Contractor

 


Contractor

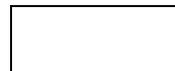

Witness for Contractor

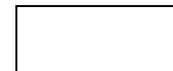

Employer

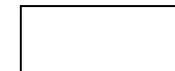

Witness for Employer

Offices (and in particular the ablution facilities, aggregate stockpiles, spoil areas and hazardous material stockpiles) must be located as far away as possible from any watercourse. Regardless of the chosen site, the Contractor's intended mitigation measures shall be indicated on the plan.	
Throughout the period of construction, the contractor shall restrict all activities to within the designated areas on the construction layout plan. Any relaxation or modification of the construction layout plan is to be approved by the ECO.	ECO & Contractor
<p><b>Site Camps:</b> The following restrictions or constraints should be placed on the site camp, and construction staff in general:</p> <ul style="list-style-type: none"> <li>• The use of rivers and streams for washing of clothes.</li> <li>• The use of welding equipment, oxy-acetylene torches and other bare flames where veld fires constitute a hazard.</li> <li>• Indiscriminate disposal of rubbish or construction wastes or rubble.</li> <li>• Littering of the site.</li> <li>• Spillage of potential pollutants, such as petroleum products.</li> <li>• Collection of firewood.</li> <li>• Poaching of any description.</li> <li>• Use of surrounding veld as toilets.</li> <li>• Burning of wastes and cleared vegetation.</li> <li>• No concrete structures allowed, if the site camp is within the Park boundaries.</li> </ul>	ECO & Contractor
<p><b>Vegetation clearing:</b> The natural vegetation encountered on the site is to be conserved and left as intact as possible. Only trees and shrubs directly affected by the works, and such others as may be approved by the ECO in writing, may be felled or cleared. A firebreak shall be cleared and maintained around the perimeter of the site camp/s and office sites where necessary.</p>	ECO & Contractor
<p><b>Water for human consumption:</b> Water for human consumption should be available at the site offices and at other convenient locations on site.</p>	ECO & Contractor
<p><b>Sewage Treatment:</b> Sanitary arrangements should be to the satisfaction of the Park Manager and ECO. In no other ablution facilities are available, chemical toilets must be supplied (1 per 15 persons) and must be regularly cleaned and maintained by the contractor. The positioning of the chemical toilets is to be done in consultation with the ECO. The Contractor should arrange for regular emptying of toilets and will be entirely responsible for enforcing their use and for maintaining such latrines in a clean, orderly and sanitary condition to the satisfaction of the ECO. If necessary, the ablution facilities must be screened from the public view. In remote areas where chemical toilets may not be a viable option, agreement must be reached on alternatives before construction starts.</p>	ECO & Contractor

<p><b>Cooking Fuel:</b> The Contractor shall provide adequate facilities for his staff so that they are not encouraged to supplement their comforts on site by accessing what can be taken from the natural surroundings. Collection of firewood is not permitted.</p>	ECO & Contractor
<p><b>Waste Management:</b> Solid waste shall be stored in an appointed area within the site camp in covered drums for collection and disposal. Disposal of solid waste shall be at an approved landfill site – this must be agreed to with the Park Manager. During the construction period, the facilities shall be maintained in a neat and tidy condition, and the site is to be kept free of litter. At all places of work, the Contractor shall provide litter collection facilities for later safe disposal at approved waste disposal sites.</p>	ECO & Contractor

### 2.1.7 MATERIALS HANDLING, USE AND STORAGE

Mitigation / Management Action	Responsible Agent
The Contractor's management and maintenance of his plant and machinery will be strictly monitored according to the criteria given below, regardless of whether it is serviced on the site (i.e. at the place of construction activity or at a formalised workshop) or not.	ECO & Contractor
<p><b>Safety:</b> All the necessary handling and safety equipment required for the safe use of petrochemicals and oils shall be provided by the Contractor to, and used or worn by the staff whose duty it is to manage and maintain the Contractor's and his subcontractor's and supplier's plant, machinery and equipment. Contractor must comply with the Occupational Health and Safety Act (Act 85 of 1993) and Construction Regulations, 2003 as this governs what the contractor has to do/provide for his staff.</p>	ECO & Contractor
<p><b>Hazardous Material Storage:</b> Petrochemicals, oils and identified hazardous substances shall only be stored under controlled conditions. All hazardous materials will be stored in a secured, appointed area that is fenced and has restricted entry. Storage of hazardous products shall only take place using suitable containers approved by the ECO. In addition, hazard signs indicating the nature of the stored materials shall be displayed on the storage facility or containment structure.</p>	ECO & Contractor
<p><b>Fuels and Gas Storage:</b> Fuel should be stored in a secure area in a steel tank supplied and maintained by the contractor according to safety procedures. Gas welding cylinders and LPG cylinders should be stored in a secure, well-ventilated area. The contractor must supply sufficient fire fighting equipment in event of an accident and strictly no smoking will be allowed where fuel is stored and used.</p>	ECO & Contractor



Contractor



Witness for Contractor



Employer



Witness for Employer

### 2.1.8 WATER SUPPLY

Mitigation / Management Action	Responsible Agent
Water supply pipelines will be according to contract specifications, following the most direct, yet most ecologically responsible route agreed to with the engineer and as per contract documentation.	ECO & Contractor
Point out to contractors where they can obtain water (e.g. water for mixing of cement as well as for drinking). Contractors shall not make use of/collect water from any other source than those pointed out to them as suitable for use by them.	ECO

### 2.1.9 LIQUID WASTE

Mitigation / Management Action	Responsible Agent
Under the General Authorisations in terms of Section 39 of the National Water Act (Act No. 36 of 1998), DWAF does not permit the construction of wastewater disposal sites (such as septic tank systems) within the 100 year flood line of any watercourse, or alternatively, within 100 metres of the edge of a water resource.	SANParks
The treatment and disposal of effluent will comply with all applicable legislation and the relevant permit regarding the disposal of purified effluent into the natural environment will have to be obtained from DWAF if so required during construction and operations.	SANParks
The design, installation and operation of septic tanks and soak-aways will conform to Water Act, including all the regulations made under section 26 of the National Water Act.	SANParks

## 2.2 CONSTRUCTION MANAGEMENT PLAN

The Construction Management Plan forms part of the contract documentation. The plan must be read in conjunction with the contract documents including the relevant Bill of Quantities and Specifications.

### 2.2.1 VEHICULAR ACCESS AND MOVEMENT OF CONSTRUCTION VEHICLES

Mitigation / Management Action	Responsible Agent
During construction, use should be made of existing access routes to construction areas where possible. Construct approved vehicle turning areas, avoiding selected ecological sensitive areas or species, and have turning area routes approved by the ECO. Temporary access roads must	ECO & Contractor

be rehabilitated after usage as per prior agreement between the Park Manager and Contractor.	
----------------------------------------------------------------------------------------------	--

### 2.2.2 MOVEMENT OF CONSTRUCTION PERSONNEL, LABOURERS AND EQUIPMENT

Mitigation / Management Action	Responsible Agent
The Contractor must ensure that all construction personnel, labourers and equipment remain within the demarcated construction sites at all times. Where construction personnel and/or equipment wish to move outside the boundaries of the site, the contractor/ labourers must obtain permission from the ECO.	ECO & Contractor

### 2.2.3 VEGETATION CLEARING

Mitigation / Management Action	Responsible Agent
The extent of all construction site footprints will be minimised and limited to existing and / or already disturbed areas wherever possible.	ECO & Contractor
The areas needing to be cleared and the degree of clearing required will be determined and demarcated in consultation with the ECO before clearing begins.	ECO & Contractor
The Contractor may not deface, paint or otherwise mark and / or damage natural features / vegetation on the site, unless agreed beforehand with the ECO. Any features / vegetation defaced by the Contractor will be restored to the satisfaction of the ECO.	ECO & Contractor
The ECO must be present during vegetation clearing.	ECO
<b>Plant Search and Rescue:</b> <ul style="list-style-type: none"> <li>Plant search and rescue (i.e. the location and removal of specified plant species, without unnecessary damage, and their transfer to a specified location) and the collection of seed, shall be conducted by the ECO prior to the onset of any site clearing operations, should the ecologist/ SANParks Scientific Services indicate this to be necessary.</li> <li>Sensitive areas and/or species that have been selected for conservation by the ecologist / SANParks Scientific Services, Park Manager or ECO, shall be demarcated with danger tape. No activity shall take place at these areas.</li> <li>De-stumping shall only occur at the request of the ECO. Where roots can act as erosion protection, trees should be cut as close as possible to the ground level.</li> <li>During the clearing of woody vegetation no basal cover or grass and topsoil shall be removed and damage to this layer shall be minimised as far as possible.</li> </ul>	ECO & Contractor
<b>Vegetation Removal and Trimming in Watercourses:</b> No heavy machinery shall be permitted within watercourses for any	ECO & Contractor

Contractor

Witness for Contractor

Employer

Witness for Employer

purpose, except emergency procedures, without the prior approval of the ECO. Clearing of vegetation shall be conducted by hand. All cleared and trimmed vegetation shall be removed from any watercourse to prevent flooding/snagging hazards being created.	
<b>Rehabilitation:</b> The Park Manager, ECO, and Contractor must agree on rehabilitation of areas. The Contractor shall be held responsible for rehabilitation for all areas disturbed during construction. This includes, for example, service roads, stockpile areas, stop/go facilities, windrows and wherever material generated for, or from, road construction has to be stored temporarily or otherwise within the road reserve, or at designated or instructed areas outside the road reserve. This responsibility shall extend until expiry of the Defects Liability Period.	ECO & Contractor

#### 2.2.4 PROTECTION OF FAUNA

Mitigation / Management Action	Responsible Agent
<ul style="list-style-type: none"> <li>Under no circumstances shall any animals be handled, removed, killed or be interfered with by the Contractor, his employees, his subcontractors or his subcontractors' employees.</li> <li>The Contractor and his employees shall not bring any domesticated animals onto the site.</li> <li>The Contractor shall ensure that the work site be kept clean, tidy and free of rubbish that would attract animals.</li> <li>No poaching of fauna and flora shall be tolerated by the Contractor or his personnel on Site or elsewhere.</li> </ul>	ECO & Contractor

#### 2.2.5 HERITAGE AND/OR ARCHAEOLOGICAL SITES

Mitigation / Management Action	Responsible Agent
<p>Historical and Archaeological Sites: If any artifact on site is uncovered, work in the immediate vicinity shall be stopped immediately. The Contractor shall take reasonable precautions to prevent any person from removing or damaging any such article and shall immediately upon discovery thereof inform the ECO of such discovery. The South African Heritage Resources Agency (SAHRA) or the National Monuments Council shall be contacted such that an archaeological consultant can be appointed to excavate and record the site. Work may only resume once clearance is given in writing by the archaeologist.</p> <p>No stones/rock or any material may be removed from any site in the park without approval by the ECO, and after confirmation that materials do not form part of a cultural site.</p>	ECO & Contractor

#### 2.2.6 SOIL MANAGEMENT

Mitigation / Management Action	Responsible Agent
<p>Topsoil: The Contractor is required to strip topsoil together with grass / groundcover from <u>all</u> areas where permanent or temporary structures are located, construction related activities occur, and access roads are to be constructed, etc. This must be read together with the contract specifications &amp; conditions. Topsoil must be stockpiled for later use.</p>	ECO & Contractor
Topsoil is to be handled twice only - once to strip and stockpile, and secondly to replace, level, shape and scarify.	ECO & Contractor
Topsoil stockpiles are not to exceed 1.5 m in height and should be protected to prevent erosion where needed.	ECO & Contractor
Topsoil stockpiles are to be maintained in a weed free condition. The ECO can assist with guidance as to which plants are weeds and require removal.	ECO & Contractor
Topsoil is to be replaced by direct return where feasible (i.e. replaced immediately on the area where construction is complete), rather than stockpiling it for extended periods.	ECO & Contractor
<p><b>Spoil Material:</b> The location of spoil stockpile sites shall be agreed upon by the ECO prior to the onset of any operations that will generate spoil materials. No spoil material shall be dumped outside the defined site. The Contractor shall ensure that the material does not blow or wash away. If the spoil material is in danger of being washed or blown away, the contractor shall cover it with a suitable material, such as hessian or plastic.</p>	ECO & Contractor

#### 2.2.7 EROSION CONTROL

Mitigation / Management Action	Responsible Agent
The Contractor shall protect all areas susceptible to erosion and shall take measures, to the approval of the ECO. The Contractor shall not allow erosion to develop on a large scale before effecting repairs and all erosion damage shall be repaired as soon as possible.	ECO & Contractor
The specifics of erosion protection work will vary from situation to situation. These specifics should be cleared with the Park Manager and/or ECO and comply with the contract specifications.	ECO & Contractor
Where required, cut-off trenches can be installed to divert substantial run-off and prevent erosion.	ECO & Contractor
During construction, areas susceptible to erosion must be protected by installing temporary or permanent drainage works and energy dispersion mechanisms and could include – to be agreed to by SANParks and	ECO & Contractor

Contractor

Witness for Contractor

Employer

Witness for Employer

Contractor and with considerations of implications on costs: <ul style="list-style-type: none"> <li>Vegetation,</li> <li>Mitre drains (affleivre),</li> <li>Benchs (grondwalle),</li> <li>Benchs consisting of sandbags,</li> <li>Packing branches and rocks in small gullies and disturbed areas.</li> </ul>	
Storm water drainage measures are required on site to control runoff and prevent erosion.	ECO & Contractor

### 2.2.8 SLOPE PROTECTION

Mitigation / Management Action	Responsible Agent
Cut and fill slopes shall be shaped and trimmed to approximate the natural condition and contours as closely as possible and, where possible, be undulating. Levels incongruous to the surrounding landscape, shall be reshaped as per contract specifications.	ECO & Contractor
Slopes that need protection shall be identified by the ECO and the specifications needed must be established using the latest approved methods and technology.	ECO & Contractor

### 2.2.9 ACCESS ROADS


Mitigation / Management Action	Responsible Agent
Construction staff may only use authorised paths and roads.	ECO & Contractor
The proclaimed speed limit in the Park must be strictly adhered to.	ECO & Contractor
ECO will monitor the conduct of drivers and report any negative impact to the contactor immediately.	ECO & Contractor
Construction roads must follow existing roads and tracks and should not be wider than necessary with a maximum width of 3 m. Should a wider road be required, this will require the approval of the ECO.	ECO & Contractor
If two-way traffic movement is to take place, passing bays are to be used where specified by the ECO to prevent access / detours into the surrounding areas. The drivers delivering construction materials to site are to be made aware of this. They may not drive off the road in order to allow another vehicle to pass.	ECO & Contractor
Continual use of dirt access roads by heavy machinery and increased transport loads means they will have to be carefully monitored and regularly graded as soon as potholes or rutting occurs.	ECO & Contractor
Upon completion of the construction period, the Contractor will ensure that the access roads are returned to a state no worse than prior to construction commencing.	ECO & Contractor

### 2.2.10 EXCAVATION, BACKFILLING AND TRENCHING


Mitigation / Management Action	Responsible Agent
Where at all possible, excavations must not stand open longer than 2 days, and should preferably be opened and closed on the same day. They should not be permitted to stand open longer than a week under any circumstances. Excavations must be marked with tape to clearly demarcate the area and warn against access.	ECO & Contractor
Excavations must not be undertaken until such time that all required materials / services etc. are available on-site, to facilitate immediate laying of such services or the construction of subsurface infrastructure.	ECO & Contractor
Any such excavations should ideally be undertaken within the confines of an established construction site - i.e. a site that is either protected with a peripheral fence, or a site that has a regular / continual human presence. Failing this, regular daily inspections are essential.	ECO & Contractor
If need be, spread the rocks in as natural a looking manner as possible in the veld.	ECO & Contractor
Excess rocks and sand as a result of excavation activities is not to be dumped along next to construction site – rocks to be spread in a natural looking manner in the surrounding area.	ECO & Contractor
Removed soil is to be used to backfill areas where required (i.e. such as existing and un-rehabilitated gravel pits).	ECO & Contractor
Excavated material is to be stockpiled along the trench within the working servitude, unless otherwise authorised.	ECO & Contractor
Deficiency of backfill material will not be made up by excavation within the protected area. Where backfill material is deficient, it must be made up by importation from an approved borrow pit.area.	ECO & Contractor

### 2.2.11 LEVELLING


Mitigation / Management Action	Responsible Agent
Excess sand and soil resulting from levelling activities of the work area should be stored in low heaps either on the access road or already disturbed area.	Contractor
Excess topsoil is to be spread evenly over the area in a manner that blends in with the natural topography.	ECO & Contractor
Once heavy machinery has cleared the bulk of these material stockpiles, the disturbed areas should be levelled and cleared of any foreign material manually e.g. with spades. It is unacceptable to leave foreign material behind with the knowledge that it will become hidden amongst the rejuvenating vegetation with time.	ECO & Contractor

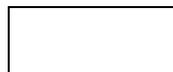


Contractor

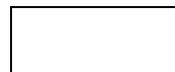

Witness for Contractor

 

Employer

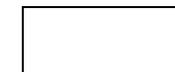

Witness for Employer

### 2.2.12 SAND EXTRACTION

Mitigation / Management Action	Responsible Agent
This is a specialised and potentially environmentally impacting activity, which must be undertaken with the approval and overall management of the Park.	Contractor / SANParks
Regular inspections must be undertaken by the local Section Ranger and ECO to monitor and audit the effects and impacts of such removals.	ECO & Contractor
On completion of the sand-winning activity, the riverbed will be rehabilitated to the satisfaction of the ECO and Section Ranger.	ECO & Contractor

### 2.2.13 STOCKPILING, HANDLING AND STORAGE OF BUILDING MATERIALS

Mitigation / Management Action	Responsible Agent
Stockpiles and storage yards will be demarcated in areas already disturbed or where they will cause minimal disturbance.	ECO & Contractor
Clearly indicate which activities are to take place in which areas within the site e.g. the mixing of cement, stockpiling of materials etc. Limit these activities to single sites only. This may not always be possible for example for heaps of topsoil, but should definitely be the case for other building materials.	ECO & Contractor
Stockpiles of expensive materials such as cement bags should be such that they can easily be removed from the site over weekends or during rainy weather.	Contractor
Specific sites should be allocated for construction waste e.g. empty cement bags, discarded planks, etc. A low temporary fence may be erected around such a site in order to contain the waste and assist the effective removal thereof from the site.	ECO & Contractor
Old cement mixing bags will be placed in wind and spill proof containers as soon as they are empty. The Contractor will not allow closed, open or empty bags to lie around the site.	ECO & Contractor
The Contractor will ensure that all operations that involve the use of cement and concrete are carefully controlled.	ECO & Contractor
Concrete mixing may only take place in the construction camp or in agreed specific areas on site.	ECO & Contractor
Concrete may not be mixed directly on the ground. No mixed concrete may be deposited directly onto the ground prior to placing. A board or other suitable platform / surface is to be provided onto which the mixed concrete can be deposited whilst it waits placing.	ECO & Contractor
All visible remains of excess concrete will be deposited in a designated	ECO &

area awaiting removal to an approved landfill site.	Contractor
-----------------------------------------------------	------------

### 2.2.14 SERVICING AND RE-FUELLING OF CONSTRUCTION EQUIPMENT

Mitigation / Management Action	Responsible Agent
All maintenance and repair work will be carried out at the main construction camp within an area designated for this purpose, equipped with necessary pollution containment measures.	ECO & Contractor
The ground under the servicing and refuelling areas must be protected against pollution caused by spills and / or tank overfills (bundled / lined).	ECO & Contractor
The Contractor may only change oil or lubricant at agreed and designated locations, except if there is a breakdown or emergency repair, and then any accidental spillages must be cleaned up / removed immediately.	ECO & Contractor
In such instances the Contractor will ensure that he has drip trays available to collect any oil or fluid.	ECO & Contractor
Construction vehicles are to be maintained in an acceptable state of repair. No vehicles or equipment with leaks or causing spills will be permitted to operate at any of the construction sites. These will be sent immediately back to the maintenance yard for repair.	ECO & Contractor
All equipment that leaks must be repaired immediately or must be removed from site.	ECO & Contractor
Fuels required during construction must be stored in a central depot at the construction camp. This storage area should be located on a slab and be contained within a bund capable of containing at least the volume of one of the containers.	ECO & Contractor
Temporary fuel storage tanks and transfer areas also need to be located on an impervious surface adequately bunded to contain accidental spills. Appropriate run-off containment measures must be in place.	Contractor

### 2.2.15 SOLID WASTE MANAGEMENT

Mitigation / Management Action	Responsible Agent
An adequate number of 'scavenger proof' refuse bins must be provided at the construction sites and at the construction camps.	ECO & Contractor
These bins must be provided with lids and an external closing mechanism to prevent their contents blowing out and must be scavenger-proof to prevent baboons and other animals that may be attracted to the waste.	ECO & Contractor
The Contractor will ensure that all personnel immediately deposit waste in the waste bins provided.	ECO & Contractor
All refuse and solid waste generated at all work sites will be stored in appropriate scavenger proof containment vessels at the relevant site and removed to the main construction camp, where the waste will be sorted and stored within a fenced waste storage area.	ECO & Contractor

Contractor

Witness for Contractor

Employer

Witness for Employer

All waste must be transported in an appropriate manner (e.g. plastic rubbish bags).	ECO & Contractor
The Contractor may not dispose of any waste and / or construction debris by burning, or by burying.	ECO & Contractor
Discard all construction waste at a registered waste management facility / landfill site, particularly those wastes or products that could impact on surface or groundwater quality by leaching into or coming into contact with water.	ECO & Contractor
The contractor will maintain 'good housekeeping' practises as ensure that all work sites and construction camp are kept tidy and litter free.	ECO & Contractor

### 2.2.15 LIQUID WASTE MANAGEMENT

Mitigation / Management Action	Responsible Agent
The Contractor must take reasonable precautions to prevent the pollution of the ground and / or water resources on and adjacent to the site as a result of his activities.	Contractor
The Contractor may discharge 'clean' silt laden water overland and allow this water to filter into the ground. However, he must ensure that he does not cause erosion as a result of any overland discharge.	ECO & Contractor
No natural watercourse is to be used for the cleaning of tools or any other apparatus. This includes for purposes of bathing, or the washing of clothes etc.	ECO & Contractor
All washing operations will take place off-site at a location where wastewater can be disposed of in an acceptable manner.	ECO & Contractor
Trucks delivering concrete may not be washed on site or anywhere inside the park.	ECO & Contractor
No spills may be hosed down into a storm water drain or sewer, or into the surrounding natural environment.	ECO & Contractor
Adequate ablution facilities are to be provided at each construction site, conveniently located near to work areas to avoid localised water pollution from camp sewerage.	ECO & Contractor
All soil contaminated, for example by leaking machines, refuelling spills etc. is to be excavated to the depth of contaminant penetration, placed in 200 litre drums and removed to an appropriate landfill site.	ECO & Contractor

### 2.2.16 HAZARDOUS MATERIALS

Mitigation / Management Action	Responsible Agent
The Contractor must comply with all national, regional and local legislation with regard to the storage, transport, use and disposal of petroleum, chemical, harmful and hazardous substances and materials.	Contractor
The Contractor will furthermore be responsible for the training and	Contractor

education of all personnel on site who will be handling the material about its proper use, handling and disposal.	
The Contractor will be responsible for establishing an emergency procedure for dealing with spills or releases of petroleum.	Contractor
Storage of all hazardous material is to be safe, tamper proof and under strict control.	ECO & Contractor
Petroleum, chemical, harmful and hazardous waste throughout the site must be stored in appropriate, well maintained containers.	Contractor
Exercise extreme care with the handling of diesel and other toxic solvents so that spillage is minimised.	ECO & Contractor
Any accidental chemical / fuel spills to be corrected immediately.	ECO & Contractor
Timber products should be treated off-site prior to use in construction.	ECO & Contractor
Periodic on-site application of timber treatment products (for maintenance purposes) should take place with due care for the nature of the product (toxicity) and for potential spillages that may occur. Areas where timber is to be treated should have secondary containment measures instituted, such as the placement of a plastic layer (some from of covering) over soils, beneath the timber structures to prevent contamination of the soil surface.	ECO & Contractor

### 2.2.17 RUN-OFF FROM CONSTRUCTION CAMPS

Mitigation / Management Action	Responsible Agent
The Contractor must ensure that rainwater containing pollutants does not run-off into natural areas and thus result in a pollution threat.	ECO/ Contractor
A drainage diversion system is to be installed to divert runoff from areas of potential pollution, e.g. batching area, vehicle maintenance area, workshops, chemical and fuel stores, etc.	ECO/ Contractor

### 2.2.18 FIRE

Mitigation / Management Action	Responsible Agent
The Contractor must take all the necessary precautions to ensure that fires are not started as a result of activities on site.	Contractor
No fuels or chemicals may be stored under trees.	ECO/ Contractor
Gas and liquid fuel may not be stored in the same storage area.	ECO/ Contractor
The Contractor must ensure that there is adequate fire-fighting equipment at the fuel stores.	ECO/ Contractor
No open fires for heating or cooking will be permitted on site, unless otherwise agreed and then only n designated areas..	Contractor

Contractor

Witness for Contractor

Employer

Witness for Employer

The Contractor will supply all living quarters, site offices, kitchen areas, workshop areas, material stores and any other areas identified with suitable, tested and approved fire fighting equipment.	Contractor
The construction site must be protected against fire, and a sufficient fire break must be constructed, on advice by the Section Ranger, around each construction site and the construction camp where necessary..	ECO/ Contractor

### 2.2.19 DUST

Mitigation / Management Action	Responsible Agent
The Contractor shall take precautions to the satisfaction of the ECO to limit the production of dust and damage caused by dust.	ECO/ Contractor

### 2.2.20 NOISE

Mitigation / Management Action	Responsible Agent
Machinery and vehicle silencer units are to be maintained in good working order. Offending machinery and / or vehicles will be banned from use on site until they have been repaired.	Contractor
Noise levels must be kept within acceptable limits for a protected area, and must not be of such nature as to detract from the natural experience of other visitors to the protected area.	Contractor
The contractor shall take into consideration that the project areas are located within a natural environment and that noise could be a major disturbance/nuisance for the fauna and visitors to the park. Project management should endeavour to keep noise generating activities associated with construction activities to a minimum and within working hours.	Contractor

### 2.2.21 VISUAL

Mitigation / Management Action	Responsible Agent
Security lighting must be placed such that it is not a nuisance to residents and visitors to the area. Shields may be required to prevent lights from being visible from other parts of the protected area.	ECO/ Contractor
Care will be taken when positioning the lights to ensure the least visual impact, while still providing a safe work environment for construction staff.	ECO/ Contractor
Should any construction activities take place where Park tourists can see the construction activities, then clear signboards must be erected to inform the tourists of the activity taking place. SANParks to provide boards. Contractor to erect boards as required.	Contractor
The Contractor shall not establish any activities which, in the opinion of the	ECO/

ECO, are likely to adversely affect the scenic quality of the area. The ECO may direct the Contractor to refrain from such activities or to take ameliorative actions to reduce the adverse effects of such activities.	Contractor
No painting or marking of natural features shall take place. Marking for surveying and other purposes shall only be done with pegs and beacons.	ECO/ Contractor
All packed rock and exposed rock cuttings shall be treated in order to blend their colour with the colours of the natural weathered rocks of the adjacent environment.	ECO/ Contractor

### 2.2.22 SITE CLEAN-UP AND REHABILITATION

Mitigation / Management Action	Responsible Agent
The Contractor must ensure that all temporary structures, materials, waste and facilities used for construction activities are removed upon completion of the project.	Contractor / ECO
Fully rehabilitate (e.g. clear and clean area, rake, pack branches etc.) all disturbed areas and protect them from erosion.	Contractor / ECO
Only indigenous plants which are able to establish easily and will need less maintenance because they have already adapted to the local conditions should be considered.	Contractor / ECO
Before final decisions about the choice of plant species are taken the Section Ranger should be approached for their advice.	Contractor / ECO

## 2.3 MONITORING OF EMP IMPLEMENTATION

The correct and successful implementation of impact mitigation measures in order to reduce adverse impacts on environmental conditions needs to be ensured by a proper monitoring programme.

Monitoring of the general implementation of/adherence to the EMP, shall be the responsibility of the ECO. Reporting on adherence/compliance to stipulations as communicated to contractors, shall take place during scheduled site meetings.

### 2.3.1 Monitoring Form:

A list of environmental issues addressed in the EMP is drawn up. A tick box monitoring form is compiled which makes provision for compliance or non-compliance to the EMP requirements for each environmental issue. This monitoring form makes room for a brief description of the non-compliance(s). The issues identified on the monitoring form must be discussed in detail with the contractor and the Park Manager. A reasonable date of completion of the remedial action must be jointly agreed upon, between the contractor, ECO and Park Manager. This monitoring form must be signed by all parties and a copy be provided to the Park Manager.

Contractor

Witness for  
Contractor

Employer

Witness for  
Employer

The following Monitoring Form may serve as an **example** or point of departure:

---

**Contractor**

**Witness for  
Contractor**

**Employer**

**Witness for  
Employer**

<b>Name:</b> Ref: _____ Date: _____	
<b>Project:</b>	

Item	Rating	Item	Rating
1.	Vehicular access and movement of construction vehicles	13.	Stockpiling, handling and storage of building materials
2.	Movement of construction personnel, labourers and equipment	14.	Servicing and re-fuelling of construction equipment
3.	Vegetation clearing	15.	Liquid waste management
4.	Protection of fauna	16.	Hazardous materials
5.	Cultural and/or archaeological sites	17.	Run-off from construction camps
6.	Soil management	18.	Fire
7.	Erosion control	19.	Dust
8.	Slope protection	20.	Noise
9.	Access roads	21.	Visual
10.	Excavation, backfilling and trenching	22.	Site clean-up and rehabilitation
11.	Levelling		
12.	Sand extraction		
		<b>A.</b>	<b>Others</b>

**Remedial Action on Non-compliance: (Action and Time Plan)**


<b>Close out:</b> Environmental Control Officer  _____ Name  _____ Date	<b>Response required by:</b> Contractor  _____ Name  _____ Date
----------------------------------------------------------------------------------------------	--------------------------------------------------------------------------------------

Comments:

Records:

PARK MANAGER     
  CONTRACTOR     
  PROJECT MANAGER

Contractor

Witness for Contractor

Employer

Witness for Employer

---

## Annexure C

# Code of Conduct for Working in a National Park

---

Contractor

Witness for  
Contractor

Page 184 of 188

Employer

Witness for  
Employer



**SOUTH AFRICAN NATIONAL PARKS**

**Project: APPOINTMENT OF A SERVICE PROVIDER FOR  
THE RESTORATION OF MILLWOOD COTTAGE AT THE  
GARDEN ROUTE NATIONAL PARK**

**CONTRACT NO: GNP– 110-25**

**CODE OF CONDUCT FOR WORKING IN A NATIONAL PARK**

**OUTSIDE ORGANISATIONS WORKING TEMPORARILY IN A  
NATIONAL PARK**

**CODE OF CONDUCT FOR PERSONNEL FROM OTHER ORGANISATIONS TEMPORARILY  
WORKING IN NATIONAL PARKS**

**Contractor**

**Witness for  
Contractor**

**1. INTRODUCTION**

You will presently begin an important task in a national park, which is an area controlled by South African National Parks (SANParks). For obvious reasons your task must be completed in the shortest possible time and to accomplish this, there has to be co-operation at all levels between yourselves and personnel from SANParks.

In the past, you and your sub-ordinates worked in uncontrolled areas, but you are presently in a controlled area and furthermore in a national park.

As the name implies, the main objective with a national park is the protection, conservation and utilization of our heritage, in such a way to allow future generations to enjoy, appreciate and admire nature in its unspoiled state. This great endeavour can only be achieved if every individual who works in a national park admits to and accepts nature conservation as part of their heritage (daily life). Certain procedures were followed in the past to accomplish your tasks, but now you must accept that adaptations will have to be made to complete your task in a national park without disturbing the natural environment.

You will also be subjected to certain necessary restrictions during your stay and operations in a national park. Certain expectations will be made in accordance with your work commitments. Restrictions will be kept to a minimum, those that are enforced must please be respected and seen in a positive light to promote co-operation and to prevent any unpleasantness.

Depending on where you are resident while working in a national park, you are requested to discuss any problems you may encounter, with the Park Manager, (*Section Ranger or the person in charge of Visitor Services*). You can be assured that these officials will do everything in their power to ensure that you have a pleasant and productive stay in the national park.

Please study and commit yourself to the attached Code of Conduct.

Any uncertainties must be cleared up with a SANParks' official.

We wish you a pleasant and productive stay in our national parks.

**2. PRINCIPLES WITH RESPECT TO BEHAVIOUR AND DISCIPLINE**

All persons residing in or working in a national park, are subject to the National Environmental Management Protected Areas Act 57 of 2003.

The following principles should be complied with at all times in a national park:

- 2.1 No prospecting or mining is allowed on any land forming part of a national park or protected area.
- 2.2 No person, except an employee authorised by SANParks may:
  - 2.2.1 Enter or reside in a national park without permission;

**Employer**

**Witness for  
Employer**

- 2.2.2 Be in possession of an unsealed weapon, explosives, traps or poison in the park or convey the same into a park;
- 2.1.3 Hunt or kill an animal, collect, damage or destroy a bird's nest or it's eggs;
- 2.1.4 Purposely or negligently cause a veld fire or damage any object of geological, archaeological, historical, ethnological or of any other scientific value to SANParks;
- 2.1.5 Bring any animal or pet into a national park or allow domestic animals to stray into a national park, if found it will be confiscated and destroyed by an official;
- 2.1.6 Remove any animal (dead or alive) or parts thereof from the park (unless lawfully brought into the park);
- 2.1.7 Cut down trees or remove plants from a park or in any way damage any tree, plant or seeds;
- 2.1.8 Feed animals in national parks;
- 2.1.9 Drive a vehicle without a licence or allow a minor to drive a vehicle under his control;
- 2.1.10 Spend the night anywhere in a national park, (other than in a designated area) except in a rest camp or private home, without the permission of SANParks;
- 2.1.11 Enter a national park in an:
  - Unlicensed (or unregistered) vehicles;
  - Enter or use any closed road (no entry);
- 2.1.12 Vehicles may not be driven recklessly or negligently in a national park.
- 2.1.13 All drivers must consider other drivers and all animals.
- 2.1.14 No person under the influence of alcohol or drugs may drive a vehicle in a national park or be in the driver's seat of a vehicle with the engine running.
- 2.1.15 Without special permission, no person may organize or perform public entertainment or fund-raising campaigns.
- 2.1.16 Angling in rivers or dams is prohibited.
- 2.1.17 Angling, where permitted, is only allowed from sunrise to sunset.
- 2.1.18 Swimming is prohibited at designated angling areas.
- 2.1.19 No person may damage property or endanger property belonging to SANParks.
- 2.1.20 No person may use a radio or musical instruments in such a way as to cause a disturbance to others.
- 2.1.21 No person may dispose of any article or rubble other than in containers provided by SANParks.

- 2.1.22 No person may remove sand, stone or wood without the permission of SANParks.
- 2.1.23 Unless issued with an official late permit, no one may travel from a rest camp or entry gate after gate closing times. Permits are issued by the Park Manager or designated person after acceptance of a legitimate motivation.
- 2.1.24 The proclaimed speed limit in a national park must be strictly adhered to, except if and when concessionary speed limits have been approved.

**3. RESPONSIBILITIES TOWARDS NATURE CONSERVATION**

- 3.1 Antiquities or objects of historical value which you may discover during your operation in a national park, are and remain the property of SANParks. These items must be handed the Park Manager or designated person as soon as possible. Any person found possession of such articles, either to keep or sell, will be liable to prosecution.
- 1.2 No firewood may be collected or removed without the permission of a Nature Conservation official. Under no circumstances will permission be granted to remove firewood from the park unless proof of sale from one of the shops can be produced.
- 1.3 Stone, sand and/or soil may not be removed from any area, unless permission has been granted by the Park Manager or designated person. These products may only be removed from sites specified by the Park Manager.
- 1.4 On request, the Park Manager or local Section Ranger will point out to the foreman, the sites allowed for removal of stone, sand and/or water for building or other purposes. No water may be taken from existing boreholes unless the Park Manager or designated person gives permission.
- 1.5 The removal, cutting down or damage to any living plant in a national park is illegal and may only be done with permission. Where the construction of roads, buildings etc. necessitates the destroying of indigenous trees, shrubs or plants, it must be kept to an absolute minimum.
- 1.6 Gravel pits must, where at all possible, not be visible from any road. After construction, these gravel pits must be rehabilitated as per contract document and/or Environmental Management Plan.
- 1.7 No animals may be killed in the park.
- 1.8 Other than SANParks employees, personnel resident in a park, but not employed by SANParks, may only kill an animal in an emergency, to protect a life or property or when specifically authorised to do so by SANParks. A report of all animals killed and the circumstance surrounding it, must be sent to the Park Manager or designated person as soon as possible.

***NB Snakes may only be killed in residences, rest camps and living quarters if it cannot be captured and removed by a knowledgeable person. Under no circumstances may poisonous or non-poisonous snakes be killed in the bush or elsewhere. Residents in a***

**Contractor**

**Witness for Contractor**

**Employer**

**Witness for Employer**

*park are encouraged to study the poisonous and non-poisonous snake species for their own protection.*

**4. FIREARMS**

Only authorised persons are allowed to possess firearms in a park. Firearms will only be allowed in exceptional circumstances, where an employee may need it in the execution of his duties and will be subject to certain strict conditions.

**5. LITTER**

All residents and work teams are expected to have proper respect towards the scenic beauty of a national park and not litter tins, paper etc. as well as construction debris, where new roads, bridges, dams or buildings are being constructed. It is the duty of the contractor and/or his supervisors to ensure that after completion of the projects, all litter is carted away. Under no circumstances may this litter be dumped in the bush or anywhere else. It is your responsibility to find out from the Park Manager or designated person if and where litter may be dumped. Littering is a serious offence and perpetrators can be prosecuted.

**NB:** After completion of any project, a contractor is required to obtain a report from the Park Manager declaring his satisfaction with the condition of the terrain and immediate surroundings.

**6. PETS**

No dogs or other pets are allowed in a national park without written permission of the Executive Director: Parks.

**7. PERSONNEL RELATIONS**

7.1 Park Managers or any designated person are officials of the SANParks and are responsible for the enforcement of the Protected Areas Act 57, 2003 in their respective parks. To uphold the organization's authority, they have to be aware of all activities and especially extraordinary activities in their park. It is therefore not only a matter of courtesy but of necessity to report all activities to the Park Manager. It is very important that all new building activities, the construction of new roads, etc., be reported by the supervisor to the Park Manager. It is just as important to report the use of firebreak roads as well as unscheduled night trips to the Park Manager.

7.2 No person residing or working in a rest camp may leave the rest camp gate after gate closing times, without the Park Manager's or designated person's permission.

**8. TRAVELLING TIMES AND TRANSPORT MATTERS**

8.1 All private and official trips within a national park, must be undertaken during daylight hours and permission to travel after-hours will only be given in emergencies, by the Park Manager or designated person.

8.2 No person (employee or visitor) may transport passengers on the back of an open vehicle within a national park, unless in the execution of official duties.

**9. ROAD RULES AND SPEED LIMITS**

**9.1 Road Rules**

All personnel, whether in an official or private capacity, must ensure that their driving sets an example to other drivers. Although all people working in a park with the necessary approval, may drive at a faster speed than the tourists, they must do this as unobtrusively as possible by approaching another vehicle at a decreased speed, passing it and then accelerating slowly to the required speed. As soon as an oncoming vehicle is in sight, speed must once again be decreased until the vehicle is out of sight.

**9.2 Speed limit for personnel**

All employees of SANParks, as well as employees from outside organizations with written consent working in a national park, may travel at a maximum speed of 65km/h during the day and 50km/h at night regardless of the speed limit. These speed limits are applicable to all official trips and may only be exceeded in emergencies. Personnel and/or their spouses may also drive at 65km/h during the day, whilst in their private vehicles en route to the entrance gate closest to their residence. During private trips in the rest of the park, the designated speed limit has to be adhered to as well as in all the rest camps and personnel villages.

Please take note that all transgressors of this privilege will be prosecuted in the same way as tourists who disregard the speed limit.

**10. CONTROL AT ENTRANCE AND RESTCAMP GATES**

When entering or leaving an entrance gate of a national park, you must identify yourself to the tourist officer in charge. No one may leave a rest camp after hours unless the Park Manager or designated person has granted permission and anyone arriving after hours at a rest camp must report to the Park Manager or designated person.

**11. ENTRANCE TO NO-ENTRY ROADS**

**Fire-break and patrol roads**

Please take note that no one may drive along a fire-break or patrol road with a no-entry sign in their private capacity or along any road which has been closed in any way. Only the Park Manager or designated person may give permission to do so. When a fire-break or patrol road has to be used officially the Park Manager or designated person must preferably be given prior notice of the date and the route. If it is not possible to notify him, it must be done immediately on completion of the trip.

**12. GUEST PRIVILEGES**

Arrangements regarding guests must be made by the site supervisor with the Park Manager or designated person.

Contractor

Witness for Contractor

Employer


Witness for Employer

13. Only immediate family members (parents and children) will be allowed free access to a national park with the permission of the Park Manager or designated person.
- 13. GENERAL DISCIPLINE**
- It is the responsibility of every supervisor in a park to ensure that the following rules and regulations are brought to the attention of every employee under their supervision and to see that it is adhered to.
- 13.1 Every employee residing in living quarters in a rest camp or on a designated site must:
- 13.1.1 Obey all reasonable and lawful rules given by the Park Manager or designated person;
  - 13.1.2 Reside only in specific quarters/designated site reserved for them;
  - 13.1.3 Maintain cleanliness and sanitation in his place of residence.
- 13.2 No person residing, working or officially present in a park, is allowed to:
- 13.2.1 Accommodate any unauthorised person, assist him or give him permission to enter or live in any designated living areas;
  - 13.2.2 Behave in such a way as to be detrimental to maintaining discipline, order for health in such living areas;
- 13.3 Without written permission from the Park Manager or designated person;
- 13.3.1 Keep live animals or poultry;
  - 13.3.2 Excavate or have excavations made
  - 13.3.3 Build or make any alterations to existing building;
- 13.4 In any way, either directly or indirectly, hinder any employee, Security Officer, Ranger or anyone authorised by the Park Manager, in the execution of their duties; inspections or any investigations deemed necessary or purposely hinder, obstruct, mislead or refuse to divulge information when requested to, or refuse to assist in any way or heed legitimate request or command.
- 13.5 Purposely disturb the peace by making a noise, shouting, screaming, arguing, causing violence or acting violently or improperly.
- 13.6 Enter or leave a Park or living quarters other than through the official gates.
- 13.7 Gamble in any way.
- 13.8 Defecate in a place or manner as to offend any other person.
- 13.9 Dispose of rubble or leftovers in any place other than in bins provided.
- 13.10 Aimlessly loiter or hang around near or in a rest camp or personnel accommodation at any time.
- 13.11 Introduce, brew or be in possession of alcohol.
- 13.12 Be in possession of habit forming drugs.
- 13.13 Be in possession of any fresh meat, especially raw venison or other animal products and, if required legally, it may not be transported out of the park without the necessary veterinary permits.
- 13.14 Hitch-hike in a national park.
- 13.15 Possess a firearm or any dangerous weapon without the necessary permission or permit.
- 13.16 Where work teams reside and work in the field, wander away from the work site or living quarters.
- 13.17 Temporary work teams (supervisors excluded) are not allowed to receive visitors in a national park.
- 13.18 It is the contractor's responsibility to ascertain the rules and regulations laid down by SANParks.
- 14. MALARIA AND MALARIA CONTROL**
- Some of the national parks, e.g. Kruger National Park and Mapungubwe National Park are in an endemic malaria area and the residents are constantly exposed to the disease and must be aware of the fact.
- Malaria is a potentially dangerous disease and if not treated timeously and correctly, can be fatal. It is therefore extremely important that all residents, their children and their employees take adequate preventative measure to protect themselves from disease. Malaria is a disease caused by small parasites, which destroy red blood corpuscles of an affected person. Parasites are transmitted from person to person by the *Anopheles* mosquitoes. Various types of malaria occur of which *plasmodium falciparum* is the most common and also the most dangerous.
- The possibility of contracting the disease can be reduced by avoiding mosquito bites and taking prophylactics which prevent the development of parasites in the body. Please contact the local physician for precautionary measures or if you think you have malaria.

END



Contractor

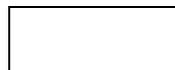

Witness for Contractor

Page 188 of 188



Employer



Witness for Employer