


AREA OFFICE

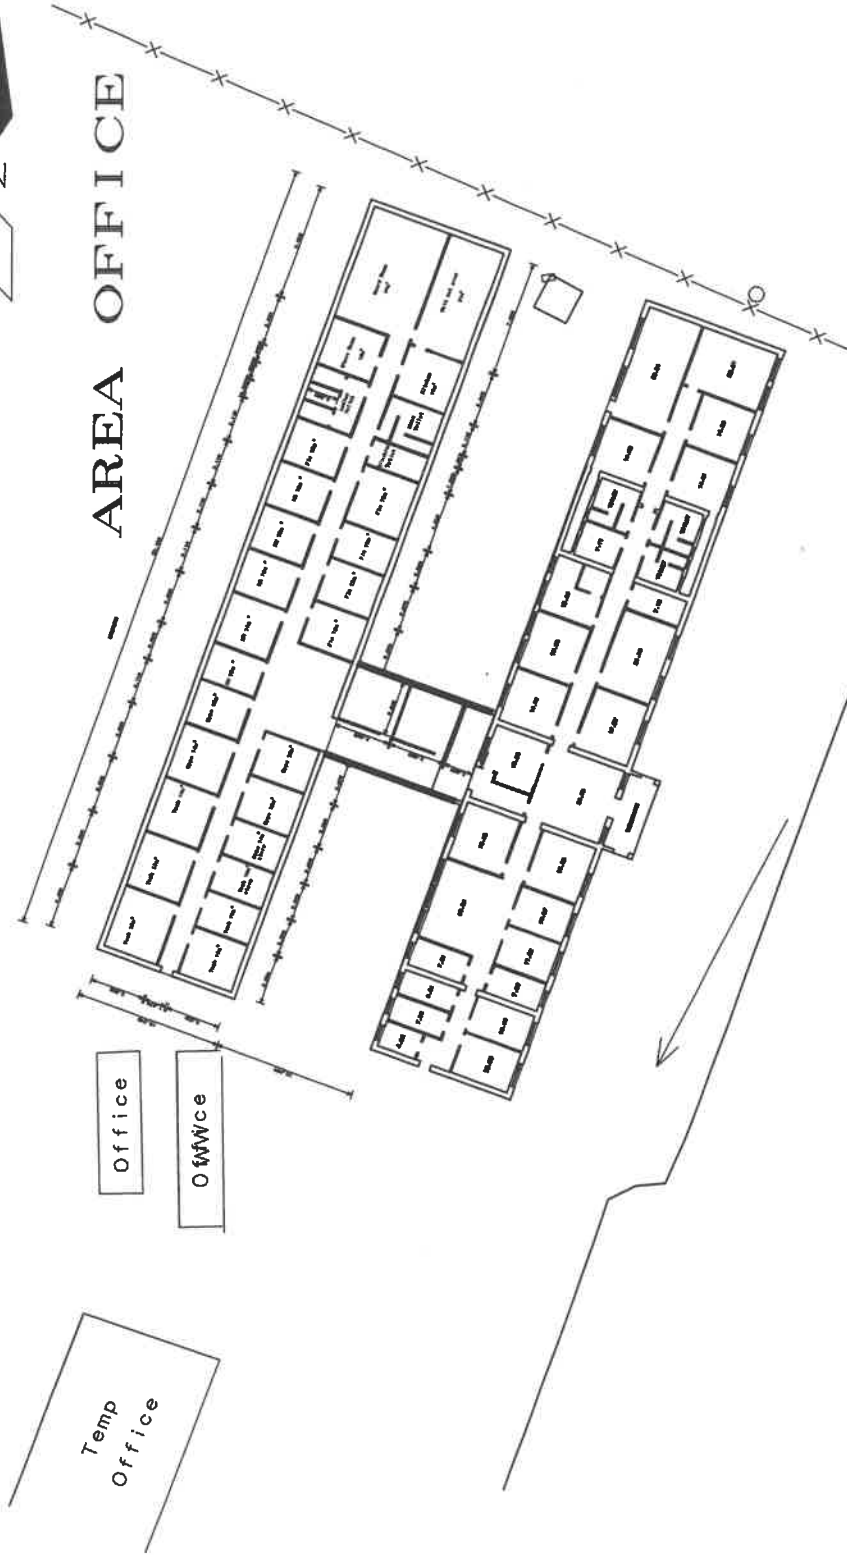

NOTES

DRAWN BY FOR corporate services PROJECT
Geomatics - Eastern Operations Cluster and Area Office floor plan
0332 - 391900 SCALE 1/500
0332 - 302101 DATE : 15/05/2020

