


NOTES:

STRUCTURE SIZE: 12m X 18m x 3.6m  
FINAL LEVEL OF PLATFORM : 955.46m  
PLATFORM : 27m X 24m  
Cut : 112 cub.m  
Fill : 150 cub.m

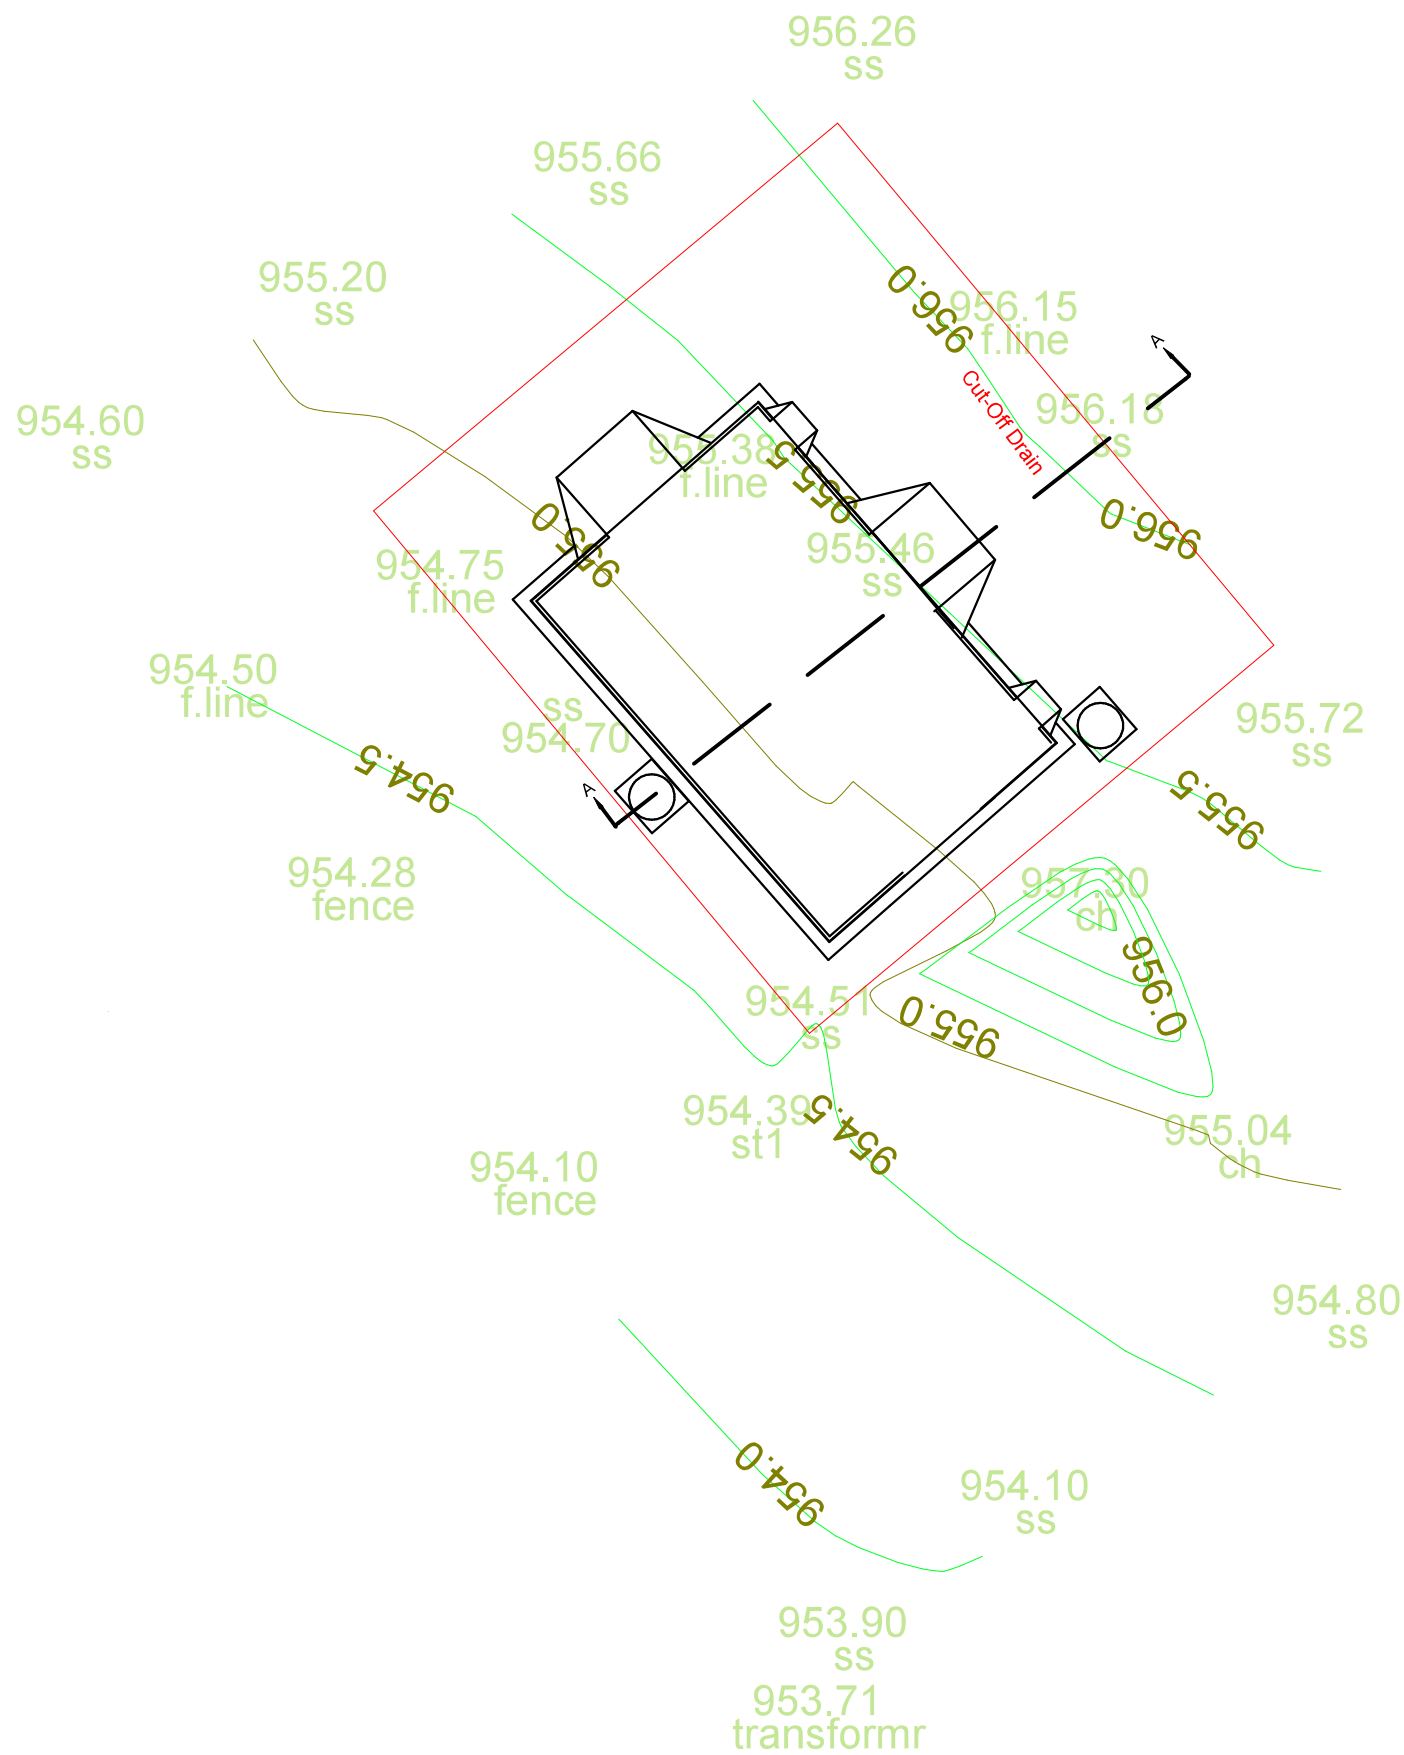

PERLEDENE SITE PLAN

**SPECIAL NOTES:**

- Generic standard multi-purpose shed design. To be adopted to site specific conditions.
- Look specifically at the slope of the terrain, and the orientation of the building.
- The height of the foundation walls must be adopted.
- It might be needed to add ramps/steps to doors and sliding doors.
- The dimensions of the ramp at the sliding door, will have to be adopted to the terrain.
- It might even be necessary to change the size of the building, depending on specific needs.

PERLEDENE MULTIPURPOSE SHED

Department Of Rural  
Development  
& Agrarian Reform

DEPARTMENT OF RURAL DEVELOPMENT AND AGRARIAN REFORM  
ENGINEERING SERVICES - CHRIS HANI DISTRICT  
Private bag X7187  
Queenstown  
5320

REVNO.	DATE	DESCRIPTION	DRAWN BY
RESPONSIBLE PERSON			
DESIGN			
DRAW			
CHECKED			
APPROVED			
DRAWING NUMBER:		DRAWING 1 OF 8	