




NGWELEZANA NEW ONCOLOGY UNIT

ENABLING WORKS REV E

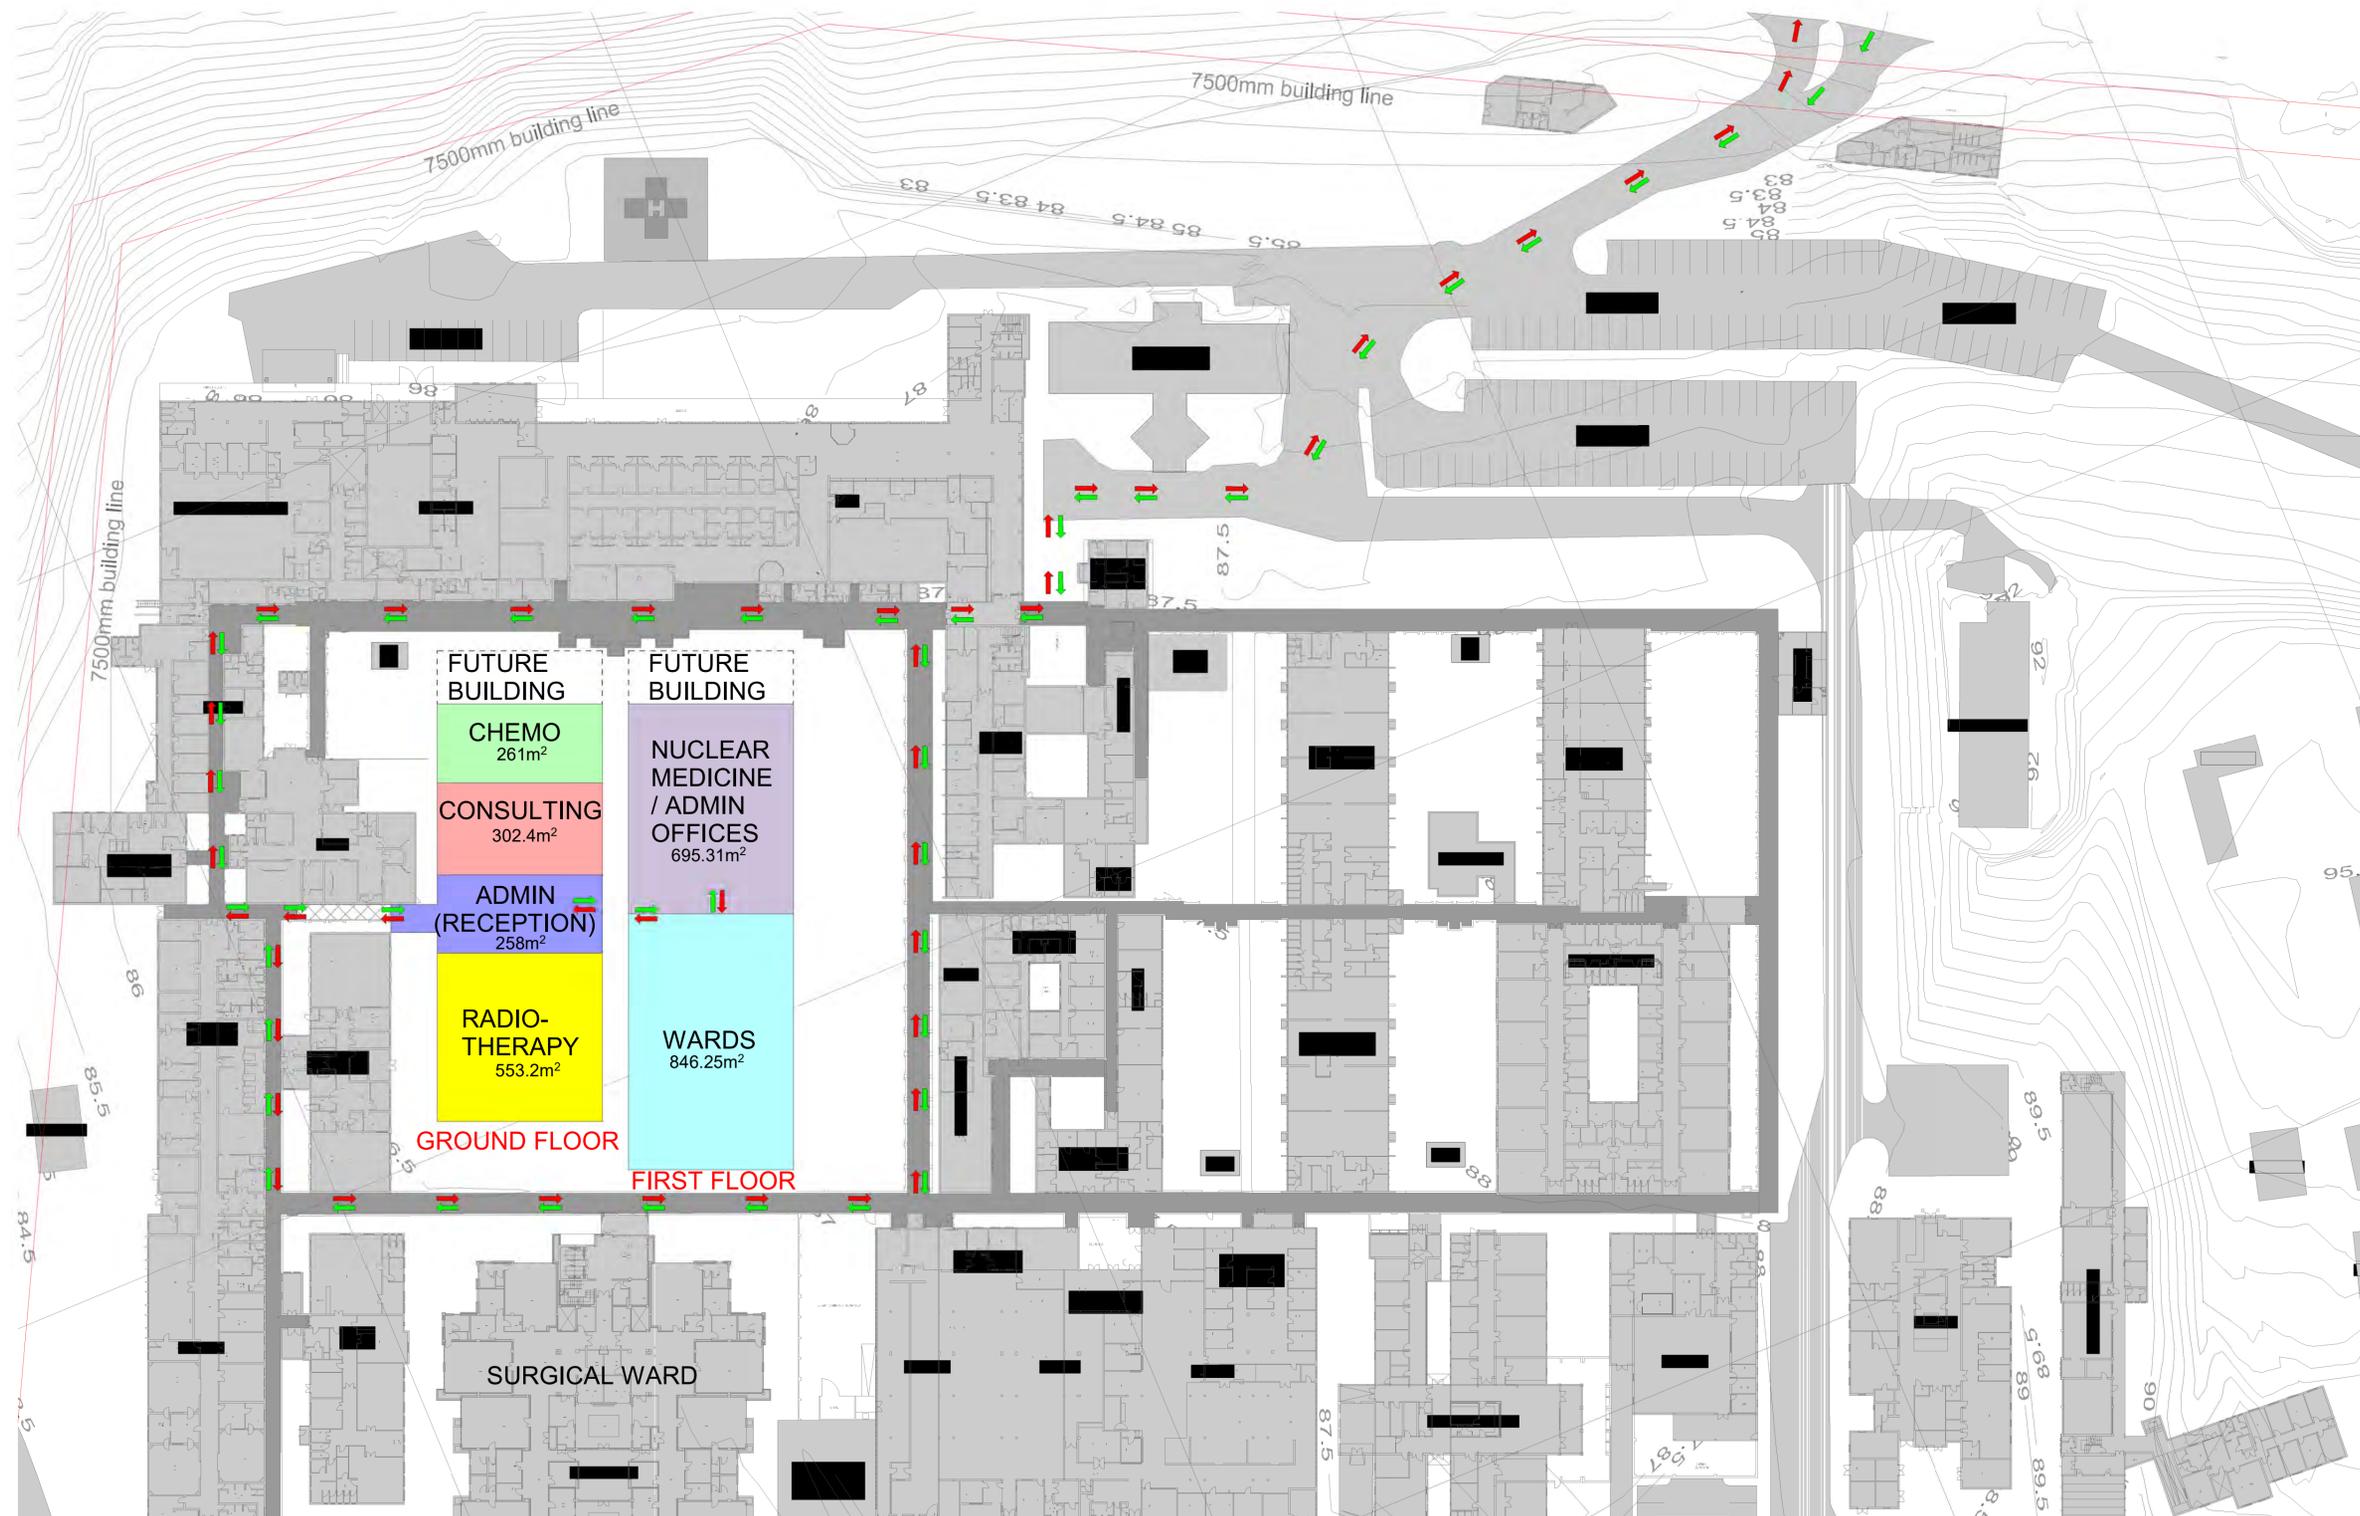

NUCLEAR MEDICINE
1 : 500

LEGEND

ROOM SPACES	
ADMIN (RECEPTION)	ENTRANCE LOBBY, RECEPTION, REGISTRATION, WAITING AREAS, ABLUTIONS, STAFF AREAS, RECORDS ROOM, OFFICE – OPERATIONAL MANAGER
CHEMO	SUBWAITING AREA, WORK STATION, WAITING AREA, BLOOD WORK, CHEMOTHERAPY TREATING AREA, OBSERVATION ROOM, PATIENT ABLUTIONS, PATIENT CHANGE CUBICLE, PROCEDURE ROOM, WARD KITCHEN, STORE – SURGICAL, CYTOTOXIC PHARMACY
CONSULTING	CLINICAL ADMIN, SUBWAITING, PREP ROOM, PHLEBOTOMY ROOM, WORKSTATION, PROCEDURE ROOM, TREATMENT ROOM, COMMITTEE ROOM, EMERGENCY TROLLEY BAY, SERVICE SUPPORT AREAS - CLEANER'S ROOM, CLEAN UTILITY, DIRTY UTILITY, SLUICE ROOM, STORE – SURGICAL, STORE – CLEAN LINEN, STORE – EQUIPMENT,
RADIOTHERAPY	SUB-WAITING AREA, PATIENT ABLUTIONS, RECEPTION / CLINICAL WORKSTATION, PREPARATION ROOM, PROCEDURE ROOM, BUNKER - BRACHYTHERAPY UNIT, BUNKER - BRACHYTHERAPY UNIT, PATIENT ABLUTIONS, WORKSTATION, OBSERVATION ROOM, PROCEDURE ROOM, STORES, BUNKER - WIDE BORE CT SCANNER, CONTROL ROOM - CT, BUNKER - LINEAR ACCELERATOR, CONTROL ROOM - LINEAR ACCELERATOR
WARDS	1 BED UNITS, 2 BED UNITS, 4 BED UNITS, ABLUTIONS, WORKSTATION, CLINICAL ADMIN AREA, STAFF REST ROOM, STAFF AREAS, KITCHEN, TREATMENT ROOM, STORES, UTILITY ROOMS
NUCLEAR MEDICINE/ ADMIN OFFICES	OUT PATIENT WAITING AREA, ENTRANCE, INPATIENT WAITING AREA, RECEPTION, PATIENT TOILETS, EXAMINING ROOMS, IMAGING ROOMS, HOT LAB, RADIOPHARMACY, STORE X2, PHYSICS LAB, RADIOIMMUNOASSAY, IN VITRO STUDIES, STAFF TOILETS, OFFICES FOR ADMINISTRATION STAFF X2, OFFICE - HEAD CLINICAL UNIT, OFFICE - PERSONAL ASSISTANT, OPEN PLAN OFFICE, OFFICE - PHYSICIST, OPEN PLAN OFFICE, OFFICE - RADITOTHERAPIST, OPEN PLAN OFFICE, ABLUTIONS, STAFF REST ROOM, SMALL TRAINING ROOM

■ this drawing is copyright and remains with the architect, any unauthorized reproduction, publication, transmission and or inclusion of any media is an infringement.
 ■ figured dimensions to be taken in preference to scaled dimensions.
 ■ report any discrepancies direct to the architect before commencing work.
 ■ all work to be done in accordance with the sabs 0400

FOR APPROVAL

CLIENT STAMP AND SIGNATURE

DESIGNATION			
RESPONSIBLE PROFESSIONAL: ARCHITECT			
DATE	NAME	SIGNATURE	PR NUMBER
15/07/2024	Designer		Pr Arch 7074

REVISIONS

REV	DATE	DRAWN	DESCRIPTION
A	15/07/2024	PC	FOR APPROVAL

GENERAL NOTES
 THIS DRAWING IS NOT TO BE SCALED. FIGURE DIMENSIONS TO BE USED ALL THE TIME.

CONTRACTOR IS RESPONSIBLE FOR CORRECT SETTING OUT OF THE BUILDING, ALL EXTERNAL AND INTERNAL WALLS WITH PARTICULAR REFERENCE TO BOUNDARIES, BUILDING LINES ETC.
 CONTRACTOR TO VERIFY ALL LEVELS, HEIGHTS AND DIMENSIONS BEFORE PUTTING ANY WORK

CONTRACTOR TO CHECK AND VERIFY ALL LEVELS, DATUMS AND DIMENSIONS ON SITE AND SHALL REPORT ANY DISCREPANCIES OR OMISSIONS TO THIS OFFICE PRIOR TO START OF WORKS OR DURING THE CONSTRUCTION PHASE.

THIS DRAWING IS TO BE READ AND UNDERSTOOD IN CONJUNCTION WITH STRUCTURAL, MECHANICAL, ELECTRICAL AND/ OR ANY OTHER CONSULTANT'S DOCUMENTATION AS MAY BE APPLICABLE TO THE PROJECT PRIOR TO START OF WORKS AND ITS DURATION

REPORT TO THE ARCHITECT ALL AMBIGUITIES, DISCREPANCIES, OMISSIONS, ERRORS, DEPARTURES FROM GOOD PRACTICE DISCOVERED IN THE DRAWINGS

BEFORE TENDERING, EXAMINE THE SITE AND ASCERTAIN THE EXTENT AND NATURE OF ALL CONDITIONS AFFECTING THE WORK, NOT EXCLUDING THE LOCATION OF ALL BURIED SERVICES WHICH MAY HAVE TO BE PROTECTED, REMOVED OR RELOCATED

MATERIALS SHALL BE THE BEST OF THEIR RESPECTIVE KINDS DESCRIBED ON THE DRAWINGS AND THE CONTRACTOR SHALL WHERE REQUIRED HEREIN OR UPON REQUEST OF THE ARCHITECT/ENGINEER FURNISH VOUCHERS TO PROVE THAT THE MATERIALS COMPLY HEREWITH

QUALITY OF MATERIALS & WORKMANSHIP TO COMPLY WITH THE RELEVANT S.A.B.S & B.S.S. SPECIFICATION & SHALL CONFORM TO THE MINIMUM STANDARD PREAMBLES IN THE BILL OF QUANTITIES OR IN THE ABSENCE OF A BILL OF QUANTITIES, AVAILABLE FOR PERUSAL AT THE OFFICES OF THE ARCHITECT.

THE CONTRACTOR SHALL NOTIFY AND OBTAIN THE APPROVAL OF THE PLANNING DEPARTMENT AND / OR THE FIRE PREVENTION OFFICER FOR ANY WORKS UNDER THEIR RESPECTIVE JURISDICTION REQUIRING INSPECTIONS PRIOR TO COVERING UP OR PROCEEDING WITH SUBSEQUENT WORK.

Client



Architect

NELSPRUIT
 UNIT 7, 9 WATERLILY TURN,
 RIVERSIDE PARK EXT 12,
 Tel: 082 819 4952

JOHANNESBURG
 230 SEVEN OAKS AVENUE,
 CHARTWELL AH. GP. 2021,
 TEL: 011 022 4042/3

DURBAN
 MERMAID BUILDING, 146
 Mahatma Gandhi Road,
 Durban 4001
 Tel: 031 368 2133

POLOKWANE
 38 BURGER STREET,
 POLOKWANE, 0959,
 Tel: 015 296 2104

PROJECT:
NGWELEZANE ONCOLOGY UNIT

BUILDING:
ONCOLOGY UNIT

DRAWING TITLE:
NUCLEAR MEDICINE PATHWAY

DATE	DRAWN	SCALE	ISSUED BY	PAPER
15/07/2024	PC	As indicated	PEACE CHIBANDA	A1
PROJECT	DRAWING No.			REV
24.01	001.5			A

• this drawing is copyright and remains with the architect, any unauthorized reproduction, publication, transmission and or inclusion of any media is an infringement.
 • figured dimensions to be taken in preference to scaled dimensions.
 • report any discrepancies direct to the architect before commencing work.
 • all work to be done in accordance with the sabs 0400

FOR APPROVAL

CLIENT STAMP AND SIGNATURE

DESIGNATION			
RESPONSIBLE PROFESSIONAL: ARCHITECT			
DATE	NAME	SIGNATURE	PR NUMBER
10/07/2024	NATHAN F SUNDAYI		Pr.Arch 7074

REVISIONS			
REV	DATE	DRAWN	DESCRIPTION
A	10/07/2024	PC	FOR APPROVAL


GENERAL NOTES
 THIS DRAWING IS NOT TO BE SCALED. FIGURE DIMENSIONS TO BE USED ALL THE TIME.
 CONTRACTOR IS RESPONSIBLE FOR CORRECT SETTING OUT OF THE BUILDING, ALL EXTERNAL AND INTERNAL WALLS WITH PARTICULAR REFERENCE TO BOUNDARIES, BUILDING LINES ETC.
 CONTRACTOR TO VERIFY ALL LEVELS, HEIGHTS AND DIMENSIONS BEFORE PUTTING ANY WORK
 CONTRACTOR TO CHECK AND VERIFY ALL LEVELS, DATUMS AND DIMENSIONS ON SITE AND SHALL REPORT ANY DISCREPANCIES OR OMISSIONS TO THIS OFFICE PRIOR TO START OF WORKS OR DURING THE CONSTRUCTION PHASE.
 THIS DRAWING IS TO BE READ AND UNDERSTOOD IN CONJUNCTION WITH STRUCTURAL, MECHANICAL, ELECTRICAL AND/ OR ANY OTHER CONSULTANT'S DOCUMENTATION AS MAY BE APPLICABLE TO THE PROJECT PRIOR TO START OF WORKS AND ITS DURATION
 REPORT TO THE ARCHITECT ALL AMBIGUITIES, DISCREPANCIES, OMISSIONS, ERRORS, DEPARTURES FROM GOOD PRACTICE DISCOVERED IN THE DRAWINGS
 BEFORE TENDERING, EXAMINE THE SITE AND ASCERTAIN THE EXTENT AND NATURE OF ALL CONDITIONS AFFECTING THE WORK, NOT EXCLUDING THE LOCATION OF ALL BURIED SERVICES WHICH MAY HAVE TO BE PROTECTED, REMOVED OR RELOCATED
 MATERIALS SHALL BE THE BEST OF THEIR RESPECTIVE KINDS DESCRIBED ON THE DRAWINGS AND THE CONTRACTOR SHALL WHERE REQUIRED HEREIN OR UPON REQUEST OF THE ARCHITECT/ENGINEER FURNISH VOUCHERS TO PROVE THAT THE MATERIALS COMPLY HEREWITH
 QUALITY OF MATERIALS & WORKMANSHIP TO COMPLY WITH THE RELEVANT S.A.B.S & B.S.S. SPECIFICATION & SHALL CONFORM TO THE MINIMUM STANDARD PREAMBLES IN THE BILL OF QUANTITIES OR IN THE ABSENCE OF A BILL OF QUANTITIES, AVAILABLE FOR PERUSAL AT THE OFFICES OF THE ARCHITECT.
 THE CONTRACTOR SHALL NOTIFY AND OBTAIN THE APPROVAL OF THE PLANNING DEPARTMENT AND / OR THE FIRE PREVENTION OFFICER FOR ANY WORKS UNDER THEIR RESPECTIVE JURISDICTION REQUIRING INSPECTIONS PRIOR TO COVERING UP OR PROCEEDING WITH SUBSEQUENT WORK.



Architect
 NELSPRUIT
 UNIT 7, 9 WATERLILY TURN,
 RIVERSIDE PARK EXT 12,
 Tel: 082 819 4952
 JOHANNESBURG
 230 SEVEN OAKS AVENUE,
 CHARTWELL AH. GP. 2021,
 TEL: 011 022 4042/3
 DURBAN
 MERIBAD BUILDING, 146
 Mahatma Gandhi Road,
 Durban 4001
 Tel: 031 368 2133
 POLOKWANE
 38 BURGER STREET,
 POLOKWANE, 0959,
 Tel: 015 296 2104

PROJECT:
NGWELEZANE ONCOLOGY UNIT
 BUILDING:
ONCOLOGY UNIT
 DRAWING TITLE:
FOLLOW UP PATIENT


DATE	DRAWN	SCALE	ISSUED BY	PAPER
10/07/2024	PC	As indicated	PC	A1
PROJECT	DRAWING No.	REV		
24.01	001.3	A		

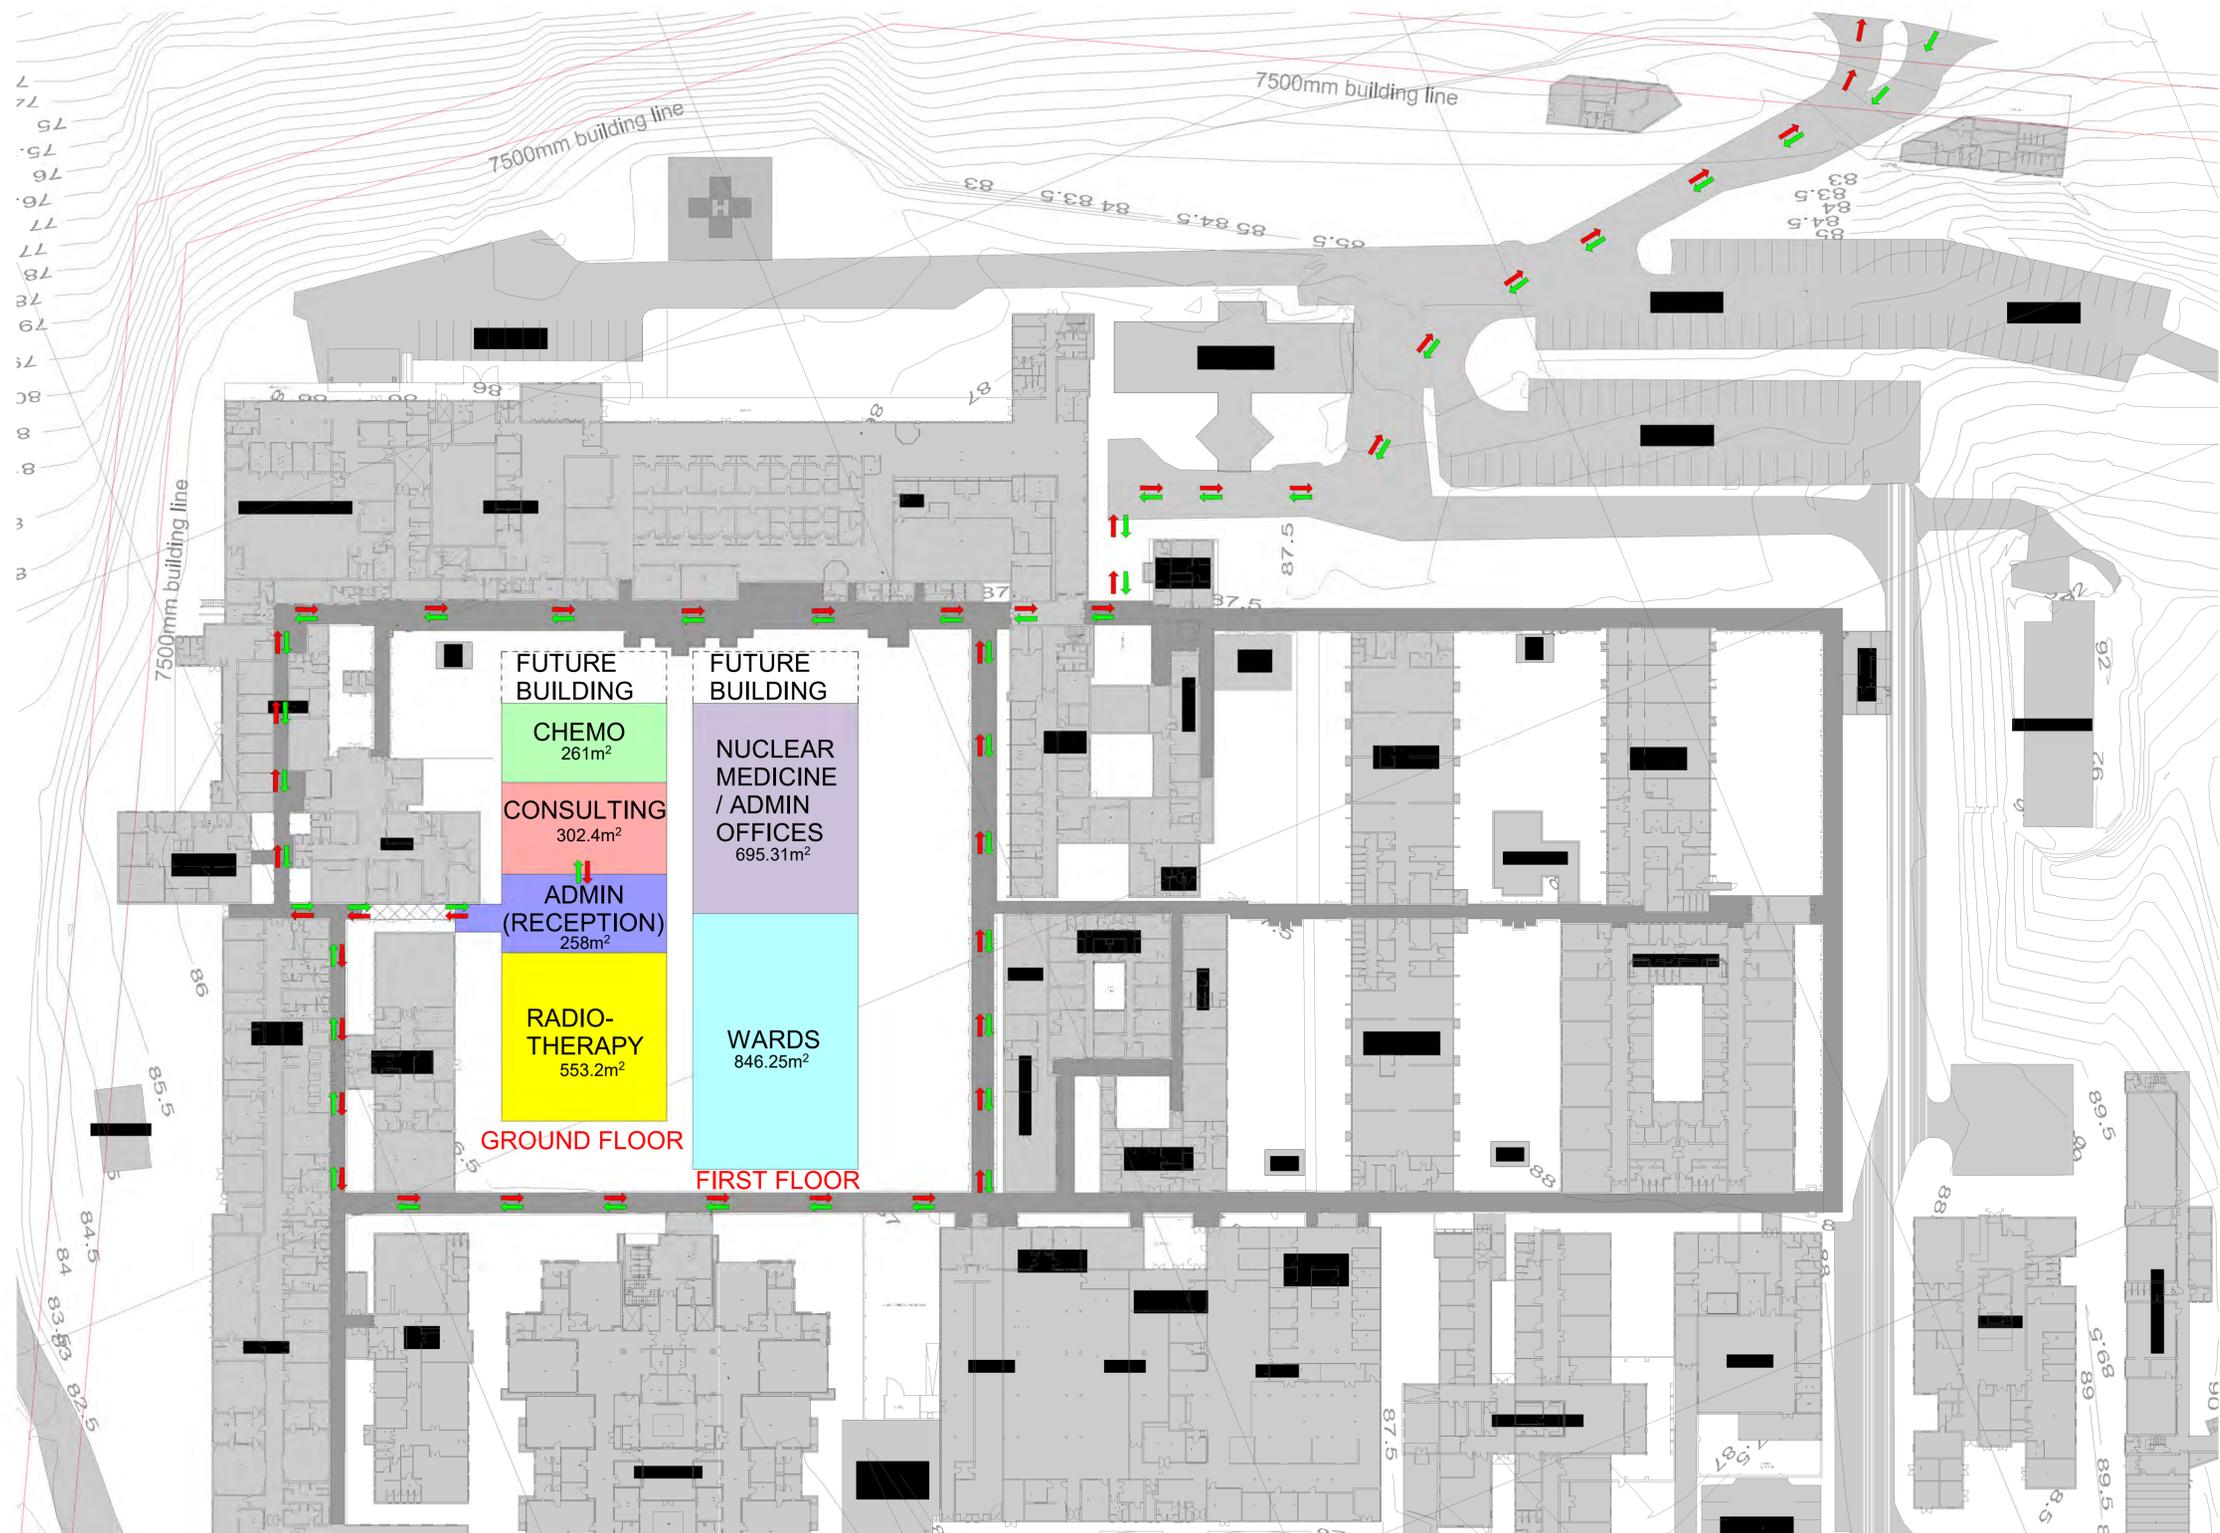

FOLLOW UP PATIENT
 1 : 500

LEGEND

ROOM SPACES	
ADMIN (RECEPTION)	ENTRANCE LOBBY, RECEPTION, REGISTRATION, WAITING AREAS, ABLUTIONS, STAFF AREAS, RECORDS ROOM, OFFICE – OPERATIONAL MANAGER
CHEMO	SUBWAITING AREA, WORK STATION, WAITING AREA, BLOOD WORK, CHEMOTHERAPY TREATING AREA, OBSERVATION ROOM, PATIENT ABLUTIONS, PATIENT CHANGE CUBICLE, PROCEDURE ROOM, WARD KITCHEN, STORE – SURGICAL, CYTOTOXIC PHARMACY
CONSULTING	CLINICAL ADMIN, SUBWAITING, PREP ROOM, PHLEBOTOMY ROOM, WORKSTATION, PROCEDURE ROOM, TREATMENT ROOM, CONSULTING ROOM, COMMITTEE ROOM, EMERGENCY TROLLEY BAY, SERVICE SUPPORT AREAS - CLEANER'S ROOM, CLEAN UTILITY, DIRTY UTILITY, SLUICE ROOM, STORE – SURGICAL, STORE – CLEAN LINEN, STORE – EQUIPMENT,
RADIOTHERAPY	SUB-WAITING AREA, PATIENT ABLUTIONS, RECEPTION / CLINICAL WORKSTATION, PREPARATION ROOM, PROCEDURE ROOM, BUNKER - BRACHYTHERAPY UNIT, BUNKER - BRACHYTHERAPY UNIT, PATIENT ABLUTIONS, WORKSTATION, OBSERVATION ROOM, PROCEDURE ROOM, STORES, BUNKER - WIDE BORE CT SCANNER, CONTROL ROOM - CT, BUNKER - LINEAR ACCELERATOR, CONTROL ROOM - LINEAR ACCELERATOR
WARDS	1 BED UNITS, 2 BED UNITS, 4 BED UNITS, ABLUTIONS, WORKSTATION, CLINICAL ADMIN AREA, STAFF REST ROOM, STAFF AREAS, KITCHEN, TREATMENT ROOM, STORES, UTILITY ROOMS
NUCLEAR MEDICINE/ ADMIN OFFICES	OUT PATIENT WAITING AREA, ENTRANCE, INPATIENT WAITING AREA, RECEPTION, PATIENT TOILETS, EXAMINING ROOMS, IMAGING ROOMS, HOT LAB, RADIOPHARMACY, STORE X2, PHYSICS LAB, RADIOIMMUNOASSAY, IN VITRO STUDIES, STAFF TOILETS, OFFICES FOR ADMINISTRATION STAFF X2, OFFICE - HEAD CLINICAL UNIT, OFFICE - PERSONAL ASSISTANT, OPEN PLAN OFFICE, OFFICE - PHYSICIST, OPEN PLAN OFFICE, OFFICE - RADIOTHERAPIST, OPEN PLAN OFFICE, ABLUTIONS, STAFF REST ROOM, SMALL TRAINING ROOM

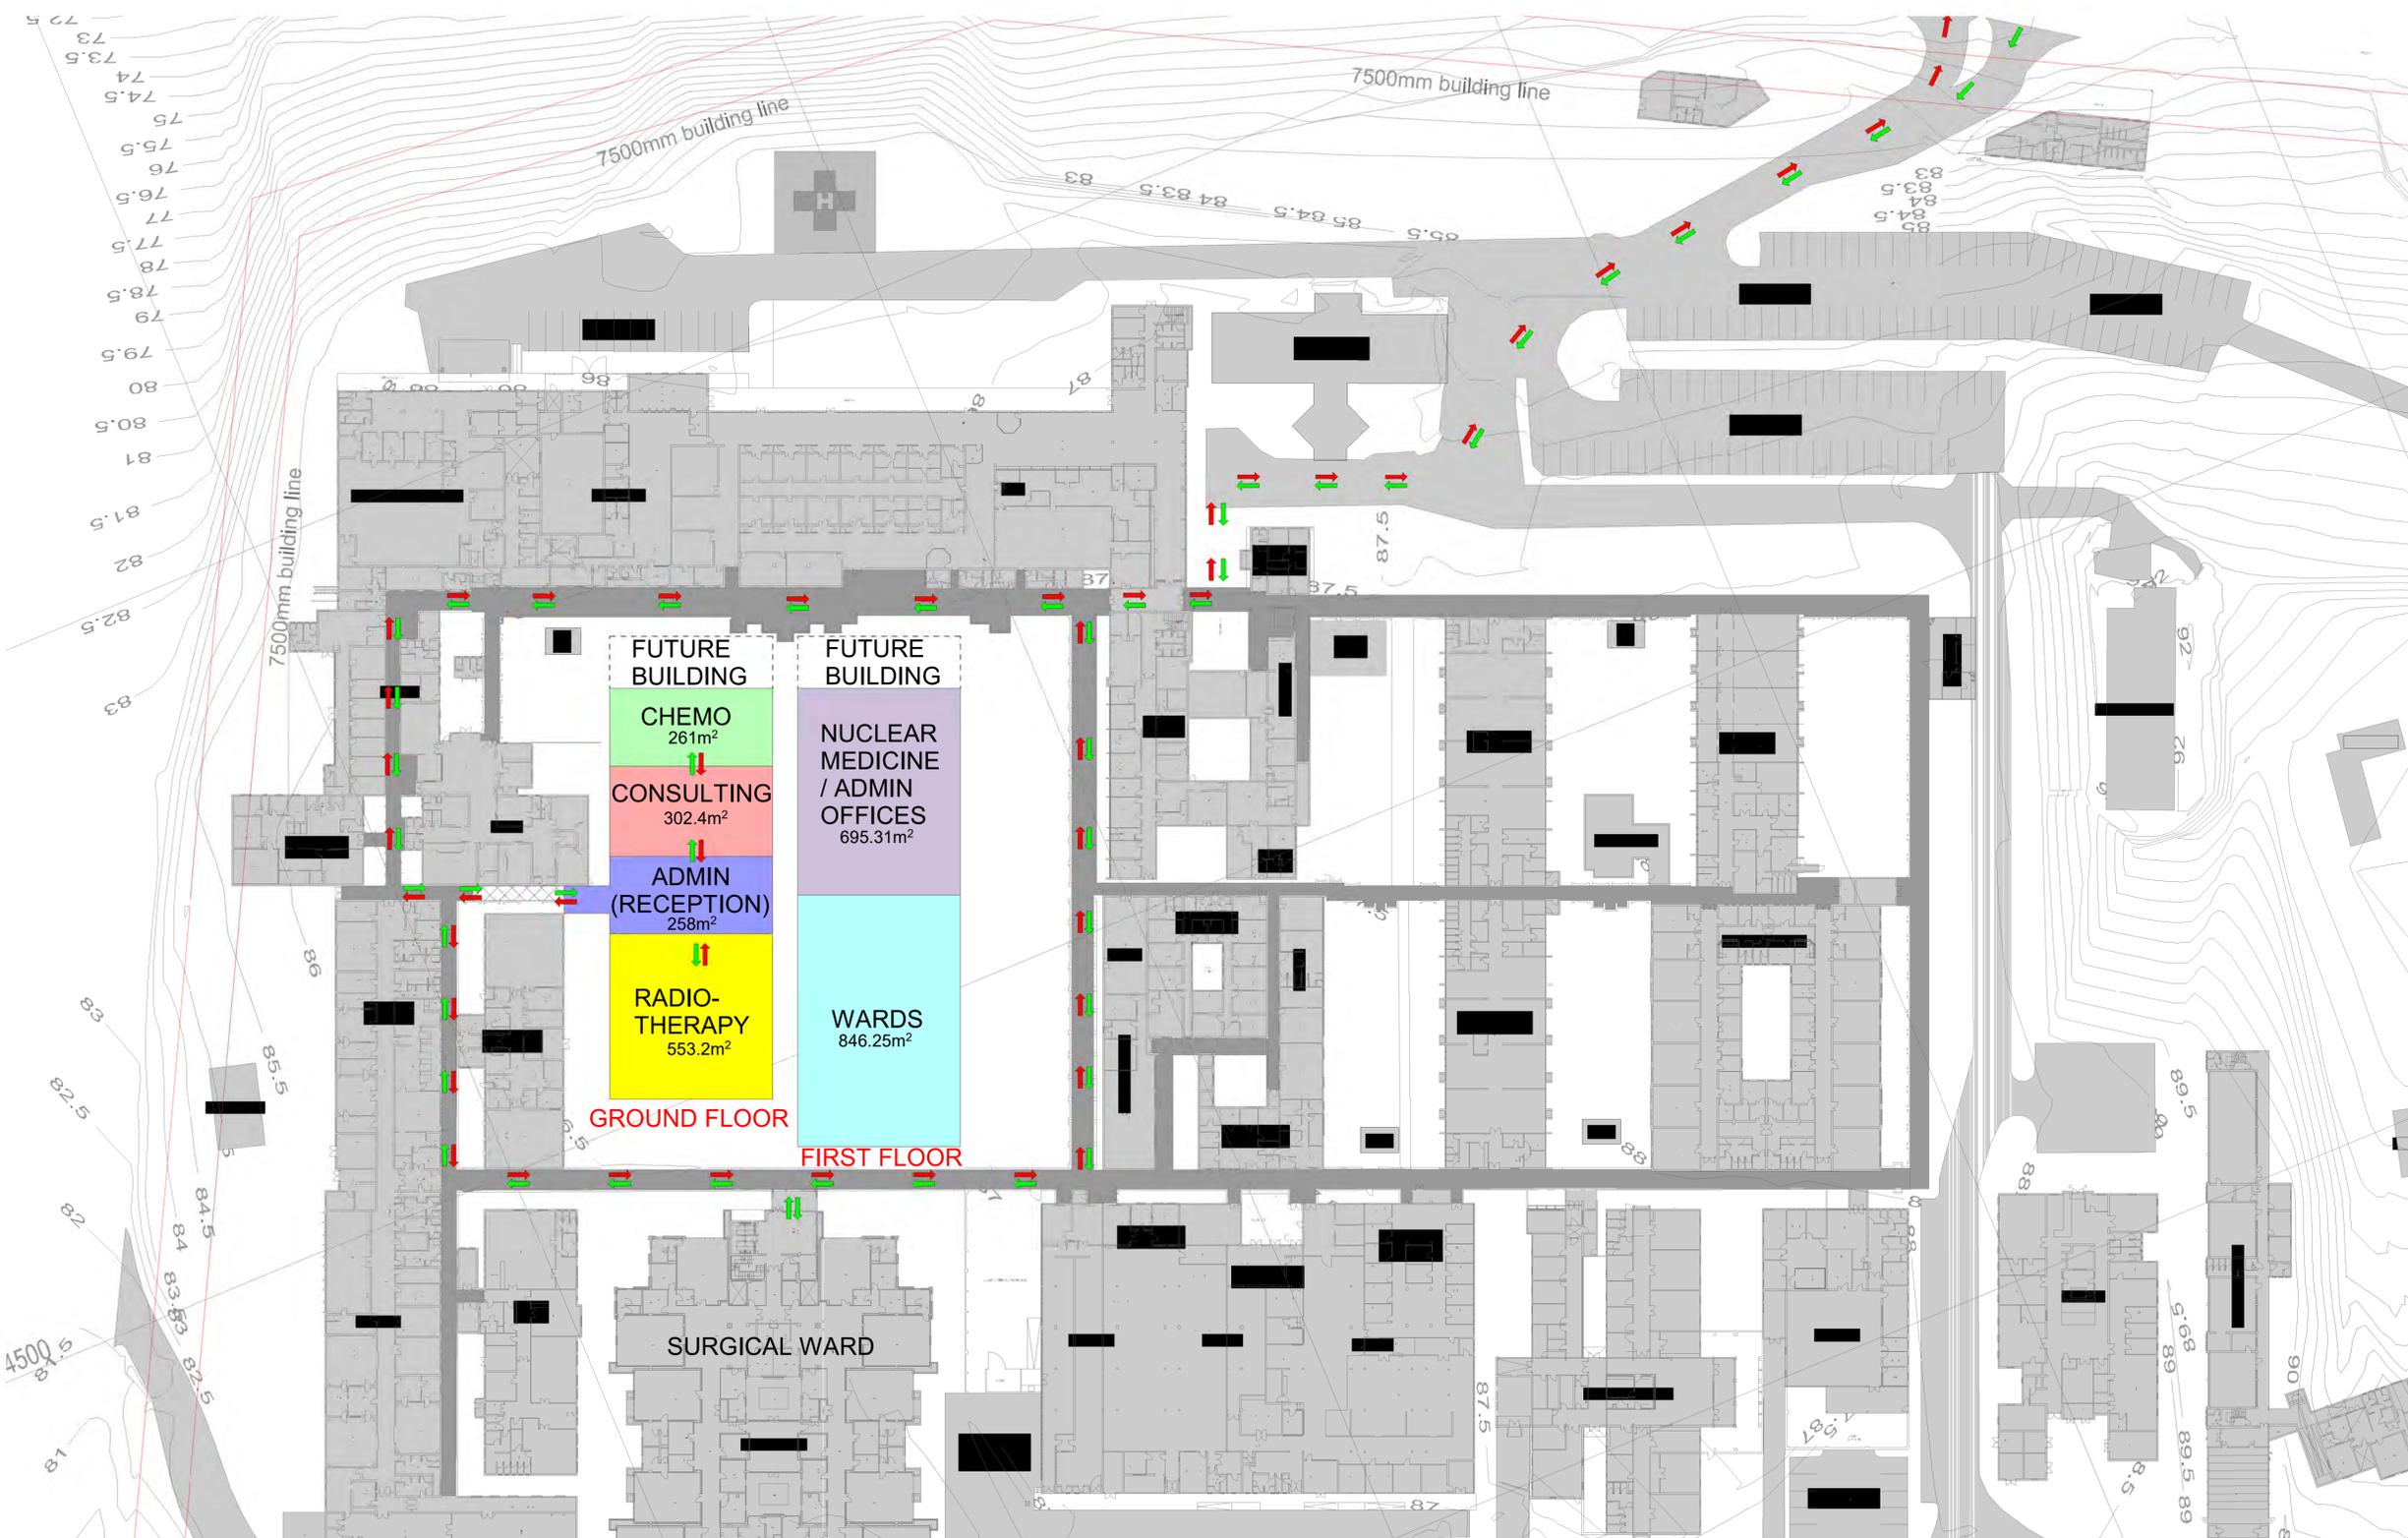

SDP (FIRST CONSULTATION)
1:500

LEGEND

ROOM SPACES	
ADMIN (RECEPTION)	ENTRANCE LOBBY, RECEPTION, REGISTRATION, WAITING AREAS, ABLUTIONS, STAFF AREAS, RECORDS ROOM, OFFICE – OPERATIONAL MANAGER
CHEMO	SUBWAITING AREA, WORK STATION, WAITING AREA, BLOOD WORK, CHEMOTHERAPY TREATING AREA, OBSERVATION ROOM, PATIENT ABLUTIONS, PATIENT CHANGE CUBICLE, PROCEDURE ROOM, WARD KITCHEN, STORE – SURGICAL, CYTOTOXIC PHARMACY
CONSULTING	CLINICAL ADMIN, SUBWAITING, PREP ROOM, PHLEBOTOMY ROOM, WORKSTATION, PROCEDURE ROOM, TREATMENT ROOM, CONSULTING ROOM, COMMITTEE ROOM, EMERGENCY TROLLEY BAY, SERVICE SUPPORT AREAS - CLEANER'S ROOM, CLEAN UTILITY, DIRTY UTILITY, SLUICE ROOM, STORE – SURGICAL, STORE – CLEAN LINEN, STORE – EQUIPMENT,
RADIOTHERAPY	SUB-WAITING AREA, PATIENT ABLUTIONS, RECEPTION / CLINICAL WORKSTATION, PREPARATION ROOM, PROCEDURE ROOM, BUNKER - BRACHYTHERAPY UNIT, BUNKER - BRACHYTHERAPY UNIT, PATIENT ABLUTIONS, WORKSTATION, OBSERVATION ROOM, PROCEDURE ROOM, STORES, BUNKER - WIDE BORE CT SCANNER, CONTROL ROOM - CT, BUNKER - LINEAR ACCELERATOR, CONTROL ROOM - LINEAR ACCELERATOR
WARDS	1 BED UNITS, 2 BED UNITS, 4 BED UNITS, ABLUTIONS, WORKSTATION, CLINICAL ADMIN AREA, STAFF REST ROOM, STAFF AREAS, KITCHEN, TREATMENT ROOM, STORES, UTILITY ROOMS
NUCLEAR MEDICINE/ ADMIN OFFICES	OUT PATIENT WAITING AREA, ENTRANCE, INPATIENT WAITING AREA, RECEPTION, PATIENT TOILETS, EXAMINING ROOMS, IMAGING ROOMS, HOT LAB, RADIOPHARMACY, STORE X2, PHYSICS LAB, RADIOIMMUNOASSAY, IN VITRO STUDIES, STAFF TOILETS, OFFICES FOR ADMINISTRATION STAFF X2, OFFICE - HEAD CLINICAL UNIT, OFFICE - PERSONAL ASSISTANT, OPEN PLAN OFFICE, OFFICE - PHYSICIST, OPEN PLAN OFFICE, OFFICE - RADIOTHERAPIST, OPEN PLAN OFFICE, ABLUTIONS, STAFF REST ROOM, SMALL TRAINING ROOM

• this drawing is copyright and remains with the architect, any unauthorized reproduction, publication, transmission and or inclusion of any media is an infringement.
 • figured dimensions to be taken in preference to scaled dimensions.
 • report any discrepancies direct to the architect before commencing work.
 • all work to be done in accordance with the sabs 0400

FOR APPROVAL

CLIENT STAMP AND SIGNATURE

DESIGNATION			
RESPONSIBLE PROFESSIONAL: ARCHITECT			
DATE	NAME	SIGNATURE	PR NUMBER
10/07/2024	NATHAN F SUNDAYI		Pr Arch 7074

REVISIONS

REV	DATE	DRAWN	DESCRIPTION
A	10/07/2024	PC	FOR APPROVAL

GENERAL NOTES

THIS DRAWING IS NOT TO BE SCALED. FIGURE DIMENSIONS TO BE USED ALL THE TIME.
 CONTRACTOR IS RESPONSIBLE FOR CORRECT SETTING OUT OF THE BUILDING, ALL EXTERNAL AND INTERNAL WALLS WITH PARTICULAR REFERENCE TO BOUNDARIES, BUILDING LINES ETC.
 CONTRACTOR TO VERIFY ALL LEVELS, HEIGHTS AND DIMENSIONS BEFORE PUTTING ANY WORK
 CONTRACTOR TO CHECK AND VERIFY ALL LEVELS, DATUMS AND DIMENSIONS ON SITE AND SHALL REPORT ANY DISCREPANCIES OR OMISSIONS TO THIS OFFICE PRIOR TO START OF WORKS OR DURING THE CONSTRUCTION PHASE.
 THIS DRAWING IS TO BE READ AND UNDERSTOOD IN CONJUNCTION WITH STRUCTURAL, MECHANICAL, ELECTRICAL AND/ OR ANY OTHER CONSULTANT'S DOCUMENTATION AS MAY BE APPLICABLE TO THE PROJECT PRIOR TO START OF WORKS AND ITS DURATION
 REPORT TO THE ARCHITECT ALL AMBIGUITIES, DISCREPANCIES, OMISSIONS, ERRORS, DEPARTURES FROM GOOD PRACTICE DISCOVERED IN THE DRAWINGS
 BEFORE TENDERING, EXAMINE THE SITE AND ASCERTAIN THE EXTENT AND NATURE OF ALL CONDITIONS AFFECTING THE WORK, NOT EXCLUDING THE LOCATION OF ALL BURIED SERVICES WHICH MAY HAVE TO BE PROTECTED, REMOVED OR RELOCATED
 MATERIALS SHALL BE THE BEST OF THEIR RESPECTIVE KINDS DESCRIBED ON THE DRAWINGS AND THE CONTRACTOR SHALL WHERE REQUIRED HEREIN OR UPON REQUEST OF THE ARCHITECT/ ENGINEER FURNISH VOUCHERS TO PROVE THAT THE MATERIALS COMPLY HEREWITH
 QUALITY OF MATERIALS & WORKMANSHIP TO COMPLY WITH THE RELEVANT S.A.B.S & B.S.S. SPECIFICATION & SHALL CONFORM TO THE MINIMUM STANDARD PREAMBLES IN THE BILL OF QUANTITIES OR IN THE ABSENCE OF A BILL OF QUANTITIES, AVAILABLE FOR PERUSAL AT THE OFFICES OF THE ARCHITECT.
 THE CONTRACTOR SHALL NOTIFY AND OBTAIN THE APPROVAL OF THE PLANNING DEPARTMENT AND / OR THE FIRE PREVENTION OFFICER FOR ANY WORKS UNDER THEIR RESPECTIVE JURISDICTION REQUIRING INSPECTIONS PRIOR TO COVERING UP OR PROCEEDING WITH SUBSEQUENT WORK.



Client
KWAZULU NATAL PROVINCE HEALTH

Architect
NELSPRUIT
 UNIT 7, 9 WATERLILY TURN,
 RIVERSIDE PARK EXT 12,
 Tel: 082 819 4952

JOHANNESBURG
 230 SEVEN OAKS AVENUE,
 CHARTWELL AH. GP. 2021,
 TEL: 011 022 4042/3

DURBAN
 MERMAID BUILDING, 146
 Mahatma Gandhi Road,
 Durban 4001
 Tel: 031 368 2133


POLKOWANE
 38 BURGER STREET,
 POLKOWANE, 0699,
 Tel: 015 296 2104

PROJECT:
NGWELEZANE ONCOLOGY UNIT

BUILDING:
ONCOLOGY UNIT

DRAWING TITLE:
FIRST CONSULTATION

DATE	DRAWN	SCALE	ISSUED BY	PAPER
10/07/2024	PC	As indicated	PC	A1
PROJECT	DRAWING No.		REV	A
24.01	001			

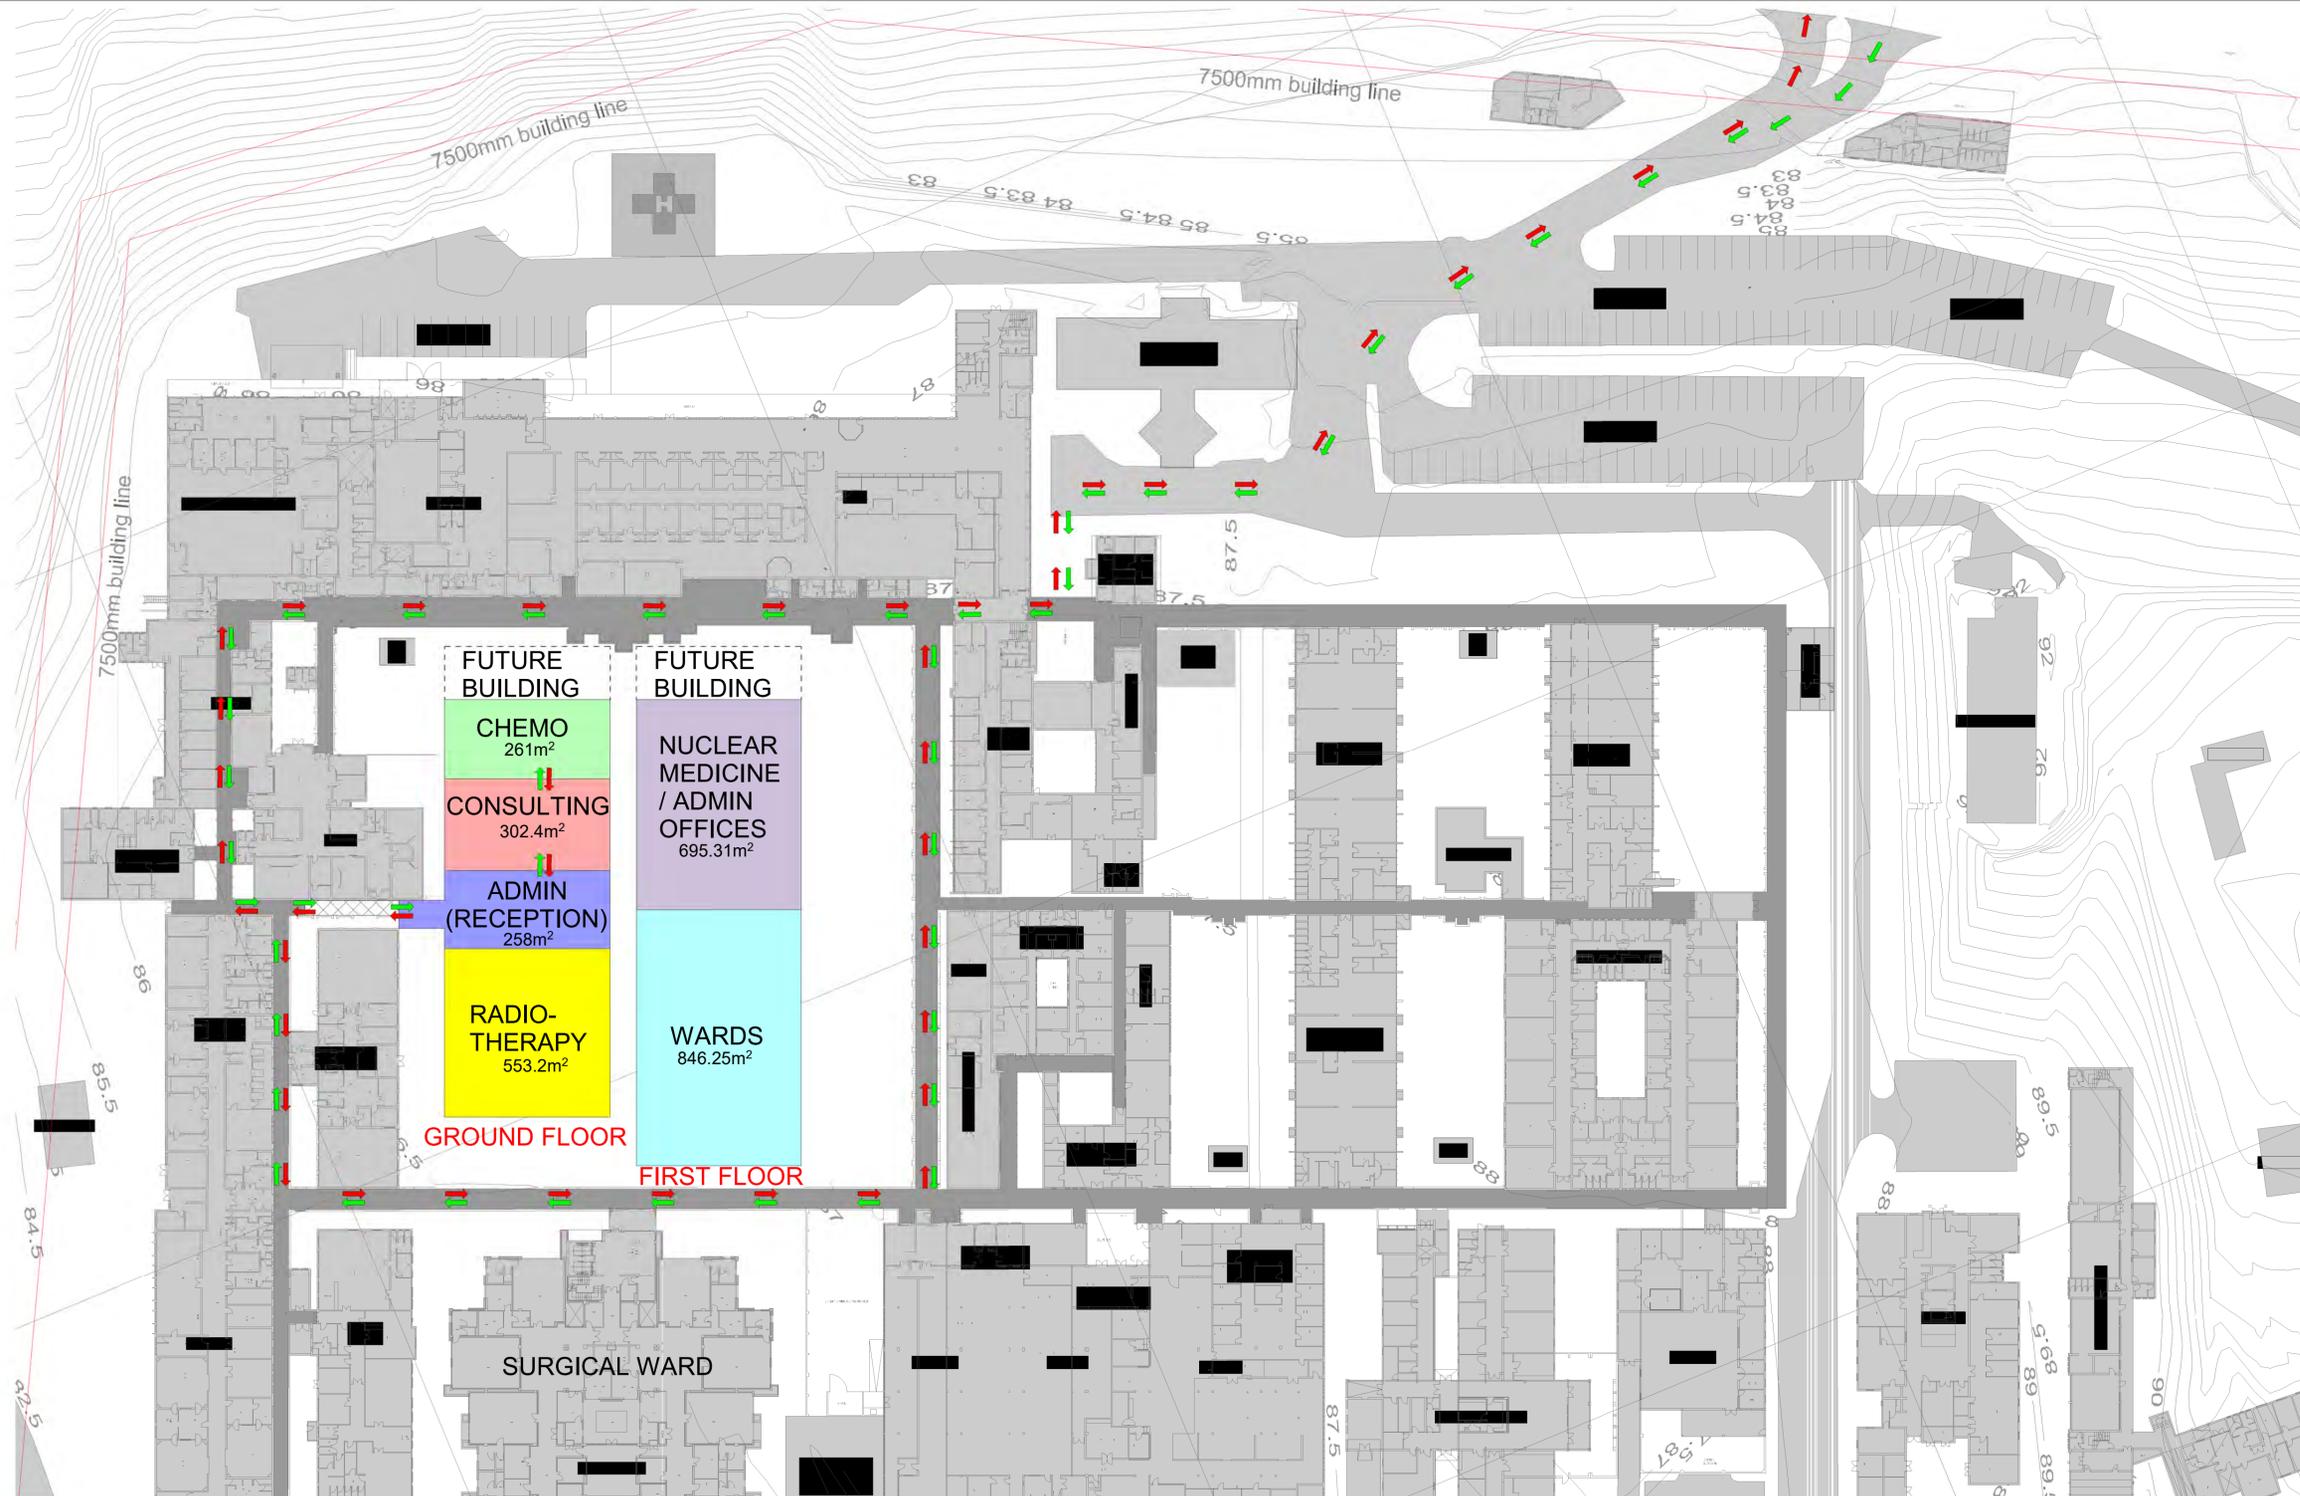

(TO CHEMO)
1:500

LEGEND

ROOM SPACES	
ADMIN (RECEPTION)	ENTRANCE LOBBY, RECEPTION, REGISTRATION, WAITING AREAS, ABLUTIONS, STAFF AREAS, RECORDS ROOM, OFFICE – OPERATIONAL MANAGER
CHEMO	SUBWAITING AREA, WORK STATION, WAITING AREA, BLOOD WORK, CHEMOTHERAPY TREATING AREA, OBSERVATION ROOM, PATIENT ABLUTIONS, PATIENT CHANGE CUBICLE, PROCEDURE ROOM, WARD KITCHEN, STORE – SURGICAL, CYTOTOXIC PHARMACY
CONSULTING	CLINICAL ADMIN, SUBWAITING, PREP ROOM, PHELEBOTOMY ROOM, WORKSTATION, PROCEDURE ROOM, TREATMENT ROOM, CONSULTING ROOM, COMMITTEE ROOM, EMERGENCY TROLLEY BAY, SERVICE SUPPORT AREAS - CLEANER'S ROOM, CLEAN UTILITY, DIRTY UTILITY, SLUICE ROOM, STORE – SURGICAL, STORE – CLEAN LINEN, STORE – EQUIPMENT,
RADIOTHERAPY	SUB-WAITING AREA, PATIENT ABLUTIONS, RECEPTION / CLINICAL WORKSTATION, PREPARATION ROOM, PROCEDURE ROOM, BUNKER - BRACHYTHERAPY UNIT, BUNKER - BRACHYTHERAPY UNIT, PATIENT ABLUTIONS, WORKSTATION, OBSERVATION ROOM, PROCEDURE ROOM, STORES, BUNKER - WIDE BORE CT SCANNER, CONTROL ROOM - CT, BUNKER - LINEAR ACCELERATOR, CONTROL ROOM - LINEAR ACCELERATOR
WARDS	1 BED UNITS, 2 BED UNITS, 4 BED UNITS, ABLUTIONS, WORKSTATION, CLINICAL ADMIN AREA, STAFF REST ROOM, STAFF AREAS, KITCHEN, TREATMENT ROOM, STORES, UTILITY ROOMS
NUCLEAR MEDICINE / ADMIN OFFICES	OUT PATIENT WAITING AREA, ENTRANCE, INPATIENT WAITING AREA, RECEPTION, PATIENT TOILETS, EXAMINING ROOMS, IMAGING ROOMS, HOT LAB, RADIOPHARMACY, STORE X2, PHYSICS LAB, RADIOIMMUNOASSAY, IN VITRO STUDIES, STAFF TOILETS, OFFICES FOR ADMINISTRATION STAFF X2, OFFICE - HEAD CLINICAL UNIT, OFFICE - PERSONAL ASSISTANT, OPEN PLAN OFFICE, OFFICE - PHYSICIST, OPEN PLAN OFFICE, OFFICE - RADITHERAPIST, OPEN PLAN OFFICE, ABLUTIONS, STAFF REST ROOM, SMALL TRAINING ROOM

• this drawing is copyright and remains with the architect, any unauthorized reproduction, publication, transmission and/or inclusion of any media is an infringement.
 • figured dimensions to be taken in preference to scaled dimensions.
 • report any discrepancies direct to the architect before commencing work.
 • all work to be done in accordance with the sabs 0400

FOR APPROVAL

CLIENT STAMP AND SIGNATURE

DESIGNATION			
RESPONSIBLE PROFESSIONAL: ARCHITECT			
DATE	NAME	SIGNATURE	PR NUMBER
10/07/2024	NATHAN F SUNDAYI		Pr Arch 7074

REVISIONS

REV	DATE	DRAWN	DESCRIPTION
A	10/07/2024	PC	FOR APPROVAL

GENERAL NOTES
 THIS DRAWING IS NOT TO BE SCALED. FIGURE DIMENSIONS TO BE USED ALL THE TIME.

CONTRACTOR IS RESPONSIBLE FOR CORRECT SETTING OUT OF THE BUILDING, ALL EXTERNAL AND INTERNAL WALLS WITH PARTICULAR REFERENCE TO BOUNDARIES, BUILDING LINES ETC.
 CONTRACTOR TO VERIFY ALL LEVELS, HEIGHTS AND DIMENSIONS BEFORE PUTTING ANY WORK

CONTRACTOR TO CHECK AND VERIFY ALL LEVELS, DATUMS AND DIMENSIONS ON SITE AND SHALL REPORT ANY DISCREPANCIES OR OMISSIONS TO THIS OFFICE PRIOR TO START OF WORKS OR DURING THE CONSTRUCTION PHASE.

THIS DRAWING IS TO BE READ AND UNDERSTOOD IN CONJUNCTION WITH STRUCTURAL, MECHANICAL, ELECTRICAL AND/ OR ANY OTHER CONSULTANT'S DOCUMENTATION AS MAY BE APPLICABLE TO THE PROJECT PRIOR TO START OF WORKS AND ITS DURATION

REPORT TO THE ARCHITECT ALL AMBIGUITIES, DISCREPANCIES, OMISSIONS, ERRORS, DEPARTURES FROM GOOD PRACTICE DISCOVERED IN THE DRAWINGS

BEFORE TENDERING, EXAMINE THE SITE AND ASCERTAIN THE EXTENT AND NATURE OF ALL CONDITIONS AFFECTING THE WORK, NOT EXCLUDING THE LOCATION OF ALL BURIED SERVICES WHICH MAY HAVE TO BE PROTECTED, REMOVED OR RELOCATED

MATERIALS SHALL BE THE BEST OF THEIR RESPECTIVE KINDS DESCRIBED ON THE DRAWINGS AND THE CONTRACTOR SHALL WHERE REQUIRED HEREIN OR UPON REQUEST OF THE ARCHITECT/ENGINEER FURNISH VOUCHERS TO PROVE THAT THE MATERIALS COMPLY HEREWITH

QUALITY OF MATERIALS & WORKMANSHIP TO COMPLY WITH THE RELEVANT S.A.B.S & B.S.S. SPECIFICATION & SHALL CONFORM TO THE MINIMUM STANDARD PREAMBLES IN THE BILL OF QUANTITIES OR IN THE ABSENCE OF A BILL OF QUANTITIES, AVAILABLE FOR PERUSAL AT THE OFFICES OF THE ARCHITECT.

THE CONTRACTOR SHALL NOTIFY AND OBTAIN THE APPROVAL OF THE PLANNING DEPARTMENT AND / OR THE FIRE PREVENTION OFFICER FOR ANY WORKS UNDER THEIR RESPECTIVE JURISDICTION REQUIRING INSPECTIONS PRIOR TO COVERING UP OR PROCEEDING WITH SUBSEQUENT WORK.

Client



Architect

NELSPRUIT
 UNIT 7, 9 WATERLILY TURN,
 RIVERSIDE PARK EXT 12.
 Tel: 082 819 4952

JOHANNESBURG
 230 SEVEN OAKS AVENUE,
 CHARTWELL AH. GP. 2021.
 TEL: 011 022 4042/3

DURBAN
 MERIBAD BUILDING, 146
 Mahatma Gandhi Road,
 Durban 4001
 Tel: 031 368 2133


PLOKOWANE
 38 BURGER STREET,
 PLOKOWANE, 0699.
 Tel: 015 296 2104

PROJECT:
 NGWELEZANE ONCOLOGY UNIT

BUILDING:
 ONCOLOGY UNIT

DRAWING TITLE:
 CHEMO PATIENT

DATE	DRAWN	SCALE	ISSUED BY	PAPER
10/07/2024	PC	As indicated	PC	A1
PROJECT	DRAWING No.			REV
24.01	001.2			A

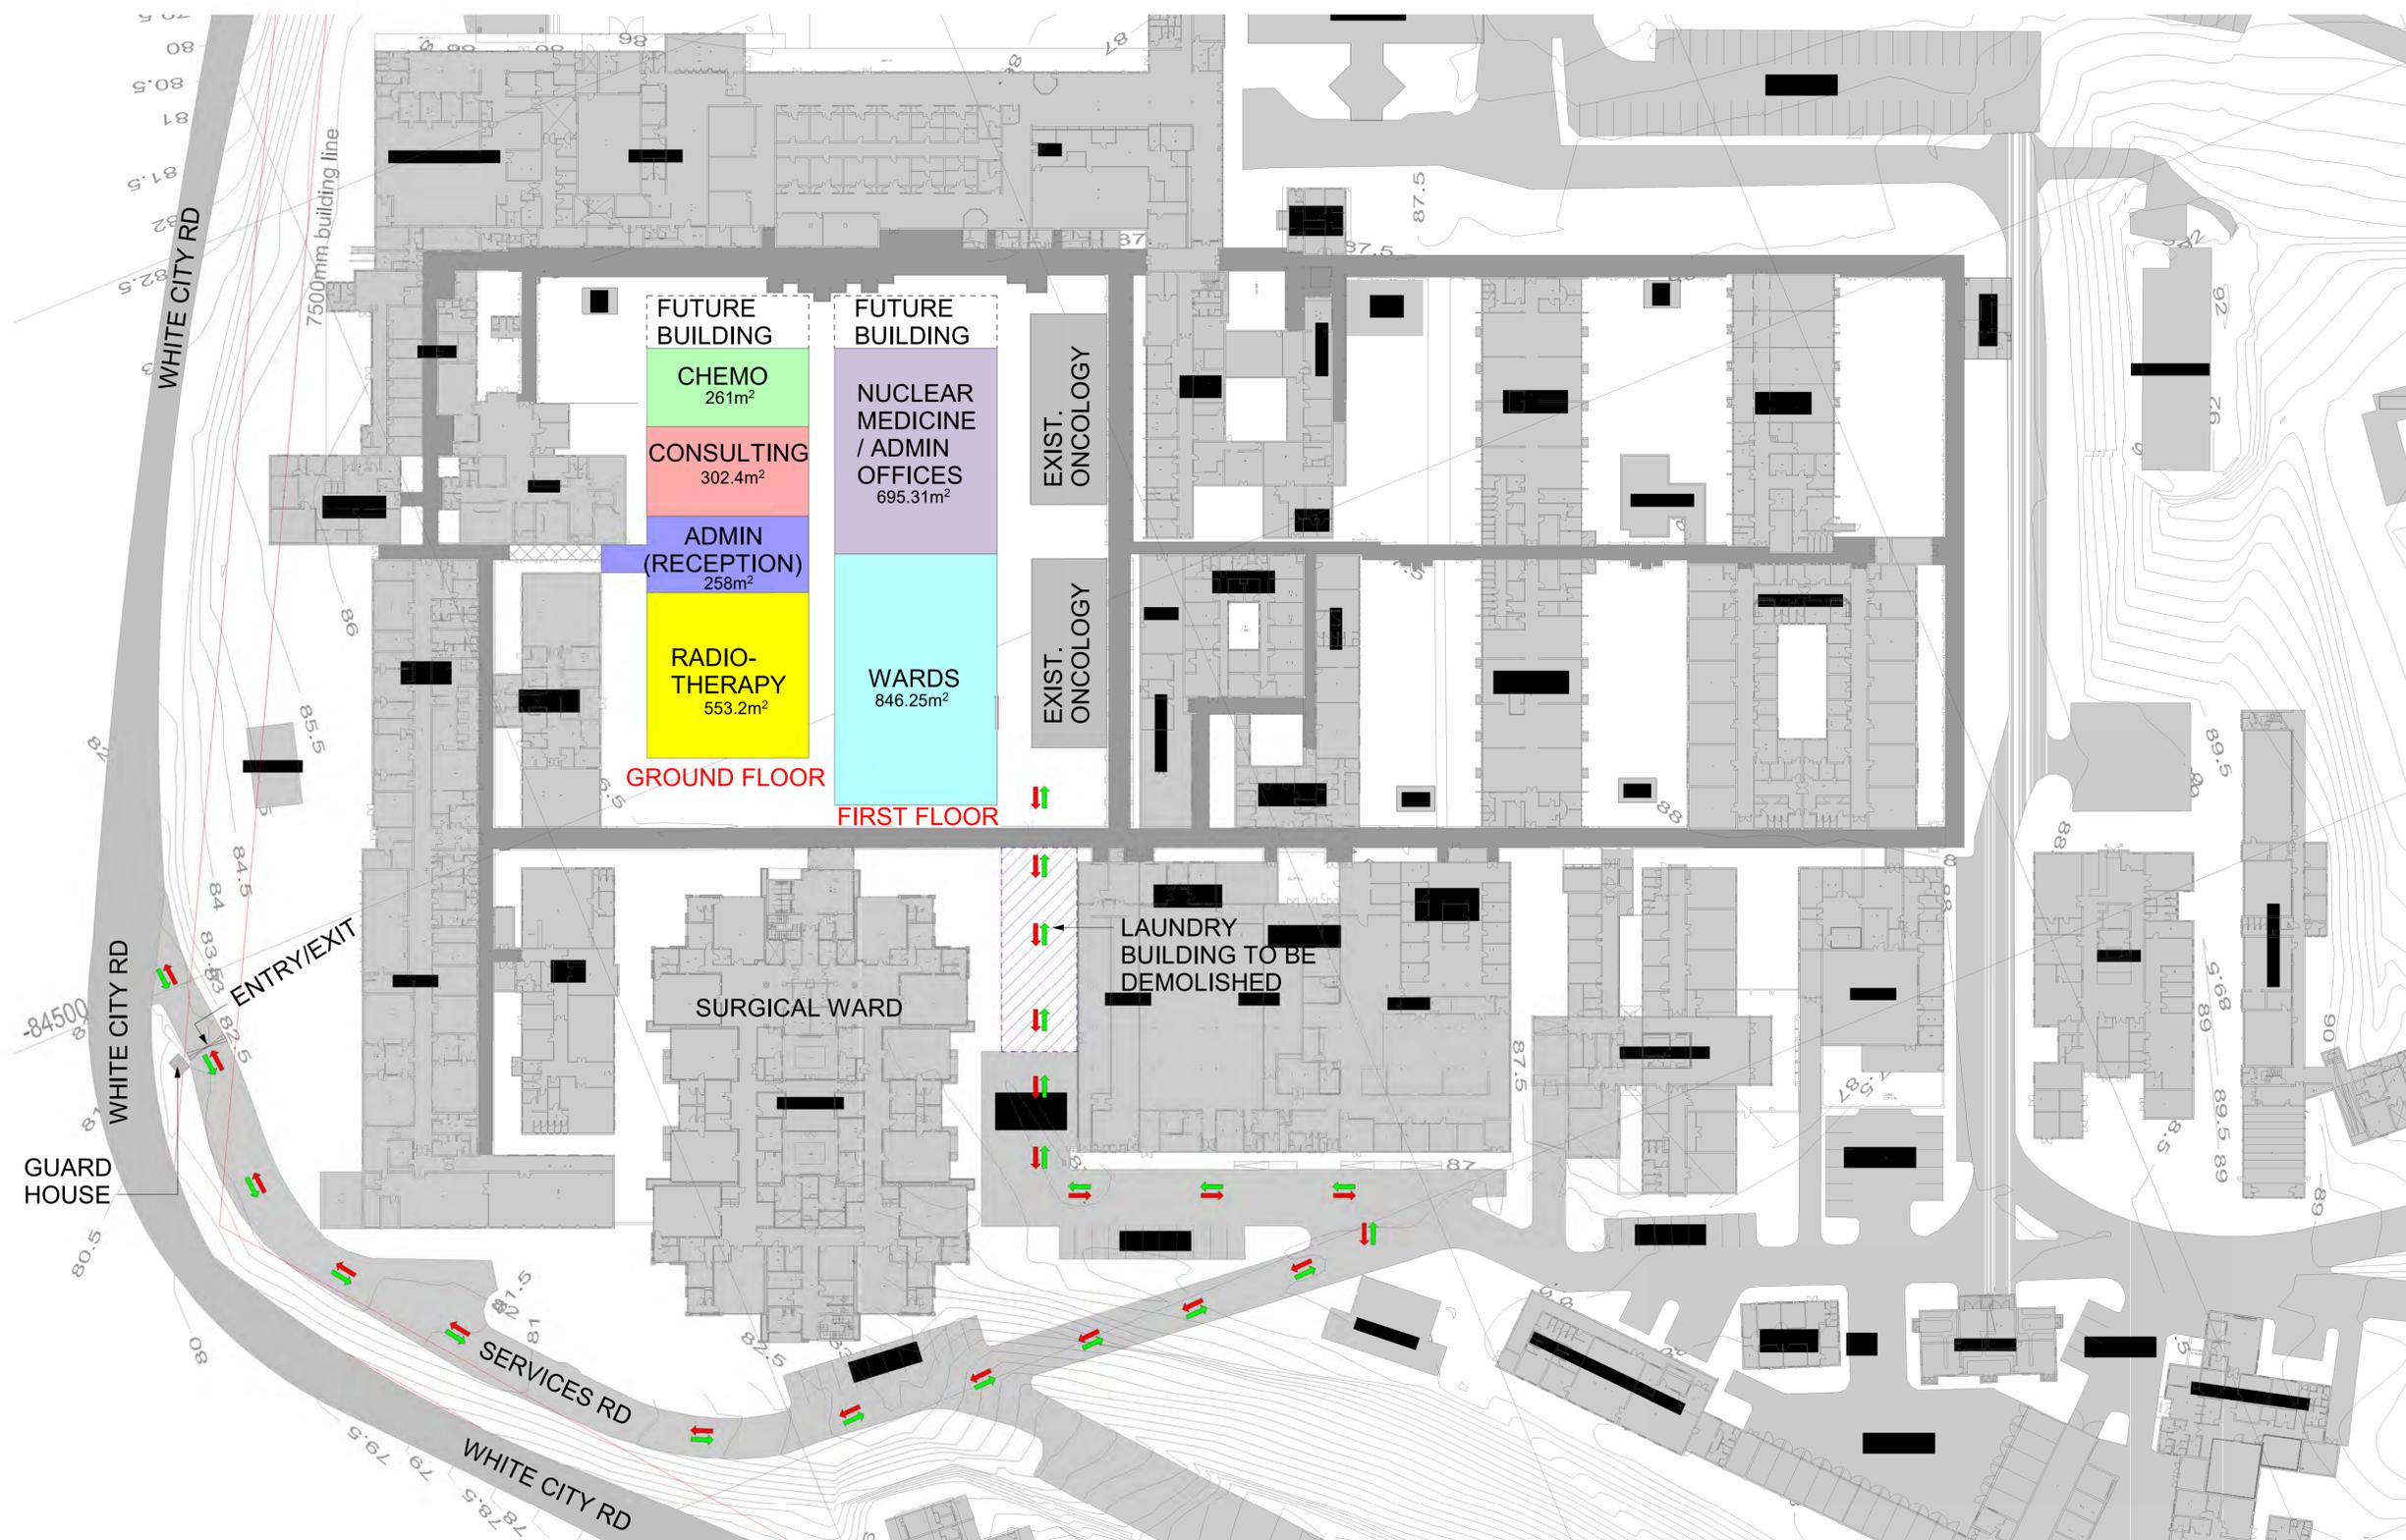

■ this drawing is copyright and remains with the architect, any unauthorized reproduction, publication, transmission and/or inclusion of any media is an infringement.
 ■ figured dimensions to be taken in preference to scaled dimensions.
 ■ report any discrepancies direct to the architect before commencing work.
 ■ all work to be done in accordance with the sabs 0400

FOR APPROVAL

CLIENT STAMP AND SIGNATURE

DESIGNATION			
RESPONSIBLE PROFESSIONAL: ARCHITECT			
DATE	NAME	SIGNATURE	PR NUMBER
15/07/2024	Designer		Pr.Arch 7074

REVISIONS			
REV	DATE	DRAWN	DESCRIPTION
A	15.07.2024	PC	FOR APPROVAL

GENERAL NOTES
 THIS DRAWING IS NOT TO BE SCALED. FIGURE DIMENSIONS TO BE USED ALL THE TIME.
 CONTRACTOR IS RESPONSIBLE FOR CORRECT SETTING OUT OF THE BUILDING, ALL EXTERNAL AND INTERNAL WALLS WITH PARTICULAR REFERENCE TO BOUNDARIES, BUILDING LINES ETC.
 CONTRACTOR TO VERIFY ALL LEVELS, HEIGHTS AND DIMENSIONS BEFORE PUTTING ANY WORK
 CONTRACTOR TO CHECK AND VERIFY ALL LEVELS, DATUMS AND DIMENSIONS ON SITE AND SHALL REPORT ANY DISCREPANCIES OR OMISSIONS TO THIS OFFICE PRIOR TO START OF WORKS OR DURING THE CONSTRUCTION PHASE.
 THIS DRAWING IS TO BE READ AND UNDERSTOOD IN CONJUNCTION WITH STRUCTURAL, MECHANICAL, ELECTRICAL AND/OR ANY OTHER CONSULTANT'S DOCUMENTATION AS MAY BE APPLICABLE TO THE PROJECT PRIOR TO START OF WORKS AND ITS DURATION
 REPORT TO THE ARCHITECT ALL AMBIGUITIES, DISCREPANCIES, OMISSIONS, ERRORS, DEPARTURES FROM GOOD PRACTICE DISCOVERED IN THE DRAWINGS
 BEFORE TENDERING, EXAMINE THE SITE AND ASCERTAIN THE EXTENT AND NATURE OF ALL CONDITIONS AFFECTING THE WORK, NOT EXCLUDING THE LOCATION OF ALL BURIED SERVICES WHICH MAY HAVE TO BE PROTECTED, REMOVED OR RELOCATED
 MATERIALS SHALL BE THE BEST OF THEIR RESPECTIVE KINDS DESCRIBED ON THE DRAWINGS AND THE CONTRACTOR SHALL WHERE REQUIRED HEREIN OR UPON REQUEST OF THE ARCHITECT/ENGINEER FURNISH VOUCHERS TO PROVE THAT THE MATERIALS COMPLY HERewith
 QUALITY OF MATERIALS & WORKMANSHIP TO COMPLY WITH THE RELEVANT S.A.B.S & B.S.S. SPECIFICATION & SHALL CONFORM TO THE MINIMUM STANDARD PREAMBLES IN THE BILL OF QUANTITIES OR IN THE ABSENCE OF A BILL OF QUANTITIES, AVAILABLE FOR PERUSAL AT THE OFFICES OF THE ARCHITECT.
 THE CONTRACTOR SHALL NOTIFY AND OBTAIN THE APPROVAL OF THE PLANNING DEPARTMENT AND / OR THE FIRE PREVENTION OFFICER FOR ANY WORKS UNDER THEIR RESPECTIVE JURISDICTION REQUIRING INSPECTIONS PRIOR TO COVERING UP OR PROCEEDING WITH SUBSEQUENT WORK.



Client
KWAZULU NATAL PROVINCE HEALTH

Architect
dg|it architects
 NELSPRUIT
 UNIT 7, 9 WATERLILY TURN,
 RIVERSIDE PARK EXT 12.
 Tel: 082 819 4952
 JOHANNESBURG
 230 SEVEN OAKS AVENUE,
 CHARTWELL AH. GP. 2021.
 TEL. 011 022 4042/3
 DURBAN
 MERMAID BUILDING, 146
 Mahatma Gandhi Road,
 Durban 4001
 Tel: 031 368 2133
 POLOKWANE
 38 BURGER STREET,
 POLOKWANE, 0699.
 Tel: 015 296 2104

PROJECT:
NGWELEZANE ONCOLOGY UNIT

BUILDING:
ONCOLOGY UNIT


DRAWING TITLE:
CONTRACTOR PATH WAY

DATE	DRAWN	SCALE	ISSUED BY	PAPER
15/07/2024	PC	As indicated	PEACE CHIBANDA	A1
PROJECT	DRAWING No.	REV		
24.01	001.4	A		

CONTRACTOR
 1: 500

LEGEND

ROOM SPACES	
ADMIN (RECEPTION)	ENTRANCE LOBBY, RECEPTION, REGISTRATION, WAITING AREAS, ABLUTIONS, STAFF AREAS, RECORDS ROOM, OFFICE – OPERATIONAL MANAGER
CHEMO	SUBWAITING AREA, WORK STATION, WAITING AREA, BLOOD WORK, CHEMOTHERAPY TREATING AREA, OBSERVATION ROOM, PATIENT ABLUTIONS, PATIENT CHANGE CUBICLE, PROCEDURE ROOM, WARD KITCHEN, STORE – SURGICAL, CYTOTOXIC PHARMACY
CONSULTING	CLINICAL ADMIN, SUBWAITING, PREP ROOM, PHLEBOTOMY ROOM, WORKSTATION, PROCEDURE ROOM, TREATMENT ROOM, CONSULTING ROOM, COMMITTEE ROOM, EMERGENCY TROLLEY BAY, SERVICE SUPPORT AREAS - CLEANER'S ROOM, CLEAN UTILITY, DIRTY UTILITY, SLUICE ROOM, STORE – SURGICAL, STORE – CLEAN LINEN, STORE – EQUIPMENT,
RADIOTHERAPY	SUB-WAITING AREA, PATIENT ABLUTIONS, RECEPTION / CLINICAL WORKSTATION, PREPARATION ROOM, PROCEDURE ROOM, BUNKER - BRACHYTHERAPY UNIT, BUNKER - BRACHYTHERAPY UNIT, PATIENT ABLUTIONS, WORKSTATION, OBSERVATION ROOM, PROCEDURE ROOM, STORES, BUNKER - WIDE BORE CT SCANNER, CONTROL ROOM - CT, BUNKER - LINEAR ACCELERATOR, CONTROL ROOM - LINEAR ACCELERATOR
WARDS	1 BED UNITS, 2 BED UNITS, 4 BED UNITS, ABLUTIONS, WORKSTATION, CLINICAL ADMIN AREA, STAFF REST ROOM, STAFF AREAS, KITCHEN, TREATMENT ROOM, STORES, UTILITY ROOMS
NUCLEAR MEDICINE/ ADMIN OFFICES	OUT PATIENT WAITING AREA, ENTRANCE, INPATIENT WAITING AREA, RECEPTION, PATIENT TOILETS, EXAMINING ROOMS, IMAGING ROOMS, HOT LAB, RADIOPHARMACY, STORE X2, PHYSICS LAB, RADIOIMMUNOASSAY, IN VITRO STUDIES, STAFF TOILETS, OFFICES FOR ADMINISTRATION STAFF X2, OFFICE - HEAD CLINICAL UNIT, OFFICE - PERSONAL ASSISTANT, OPEN PLAN OFFICE, OFFICE - PHYSICIST, OPEN PLAN OFFICE, OFFICE - RADIOTHERAPIST, OPEN PLAN OFFICE, ABLUTIONS, STAFF REST ROOM, SMALL TRAINING ROOM

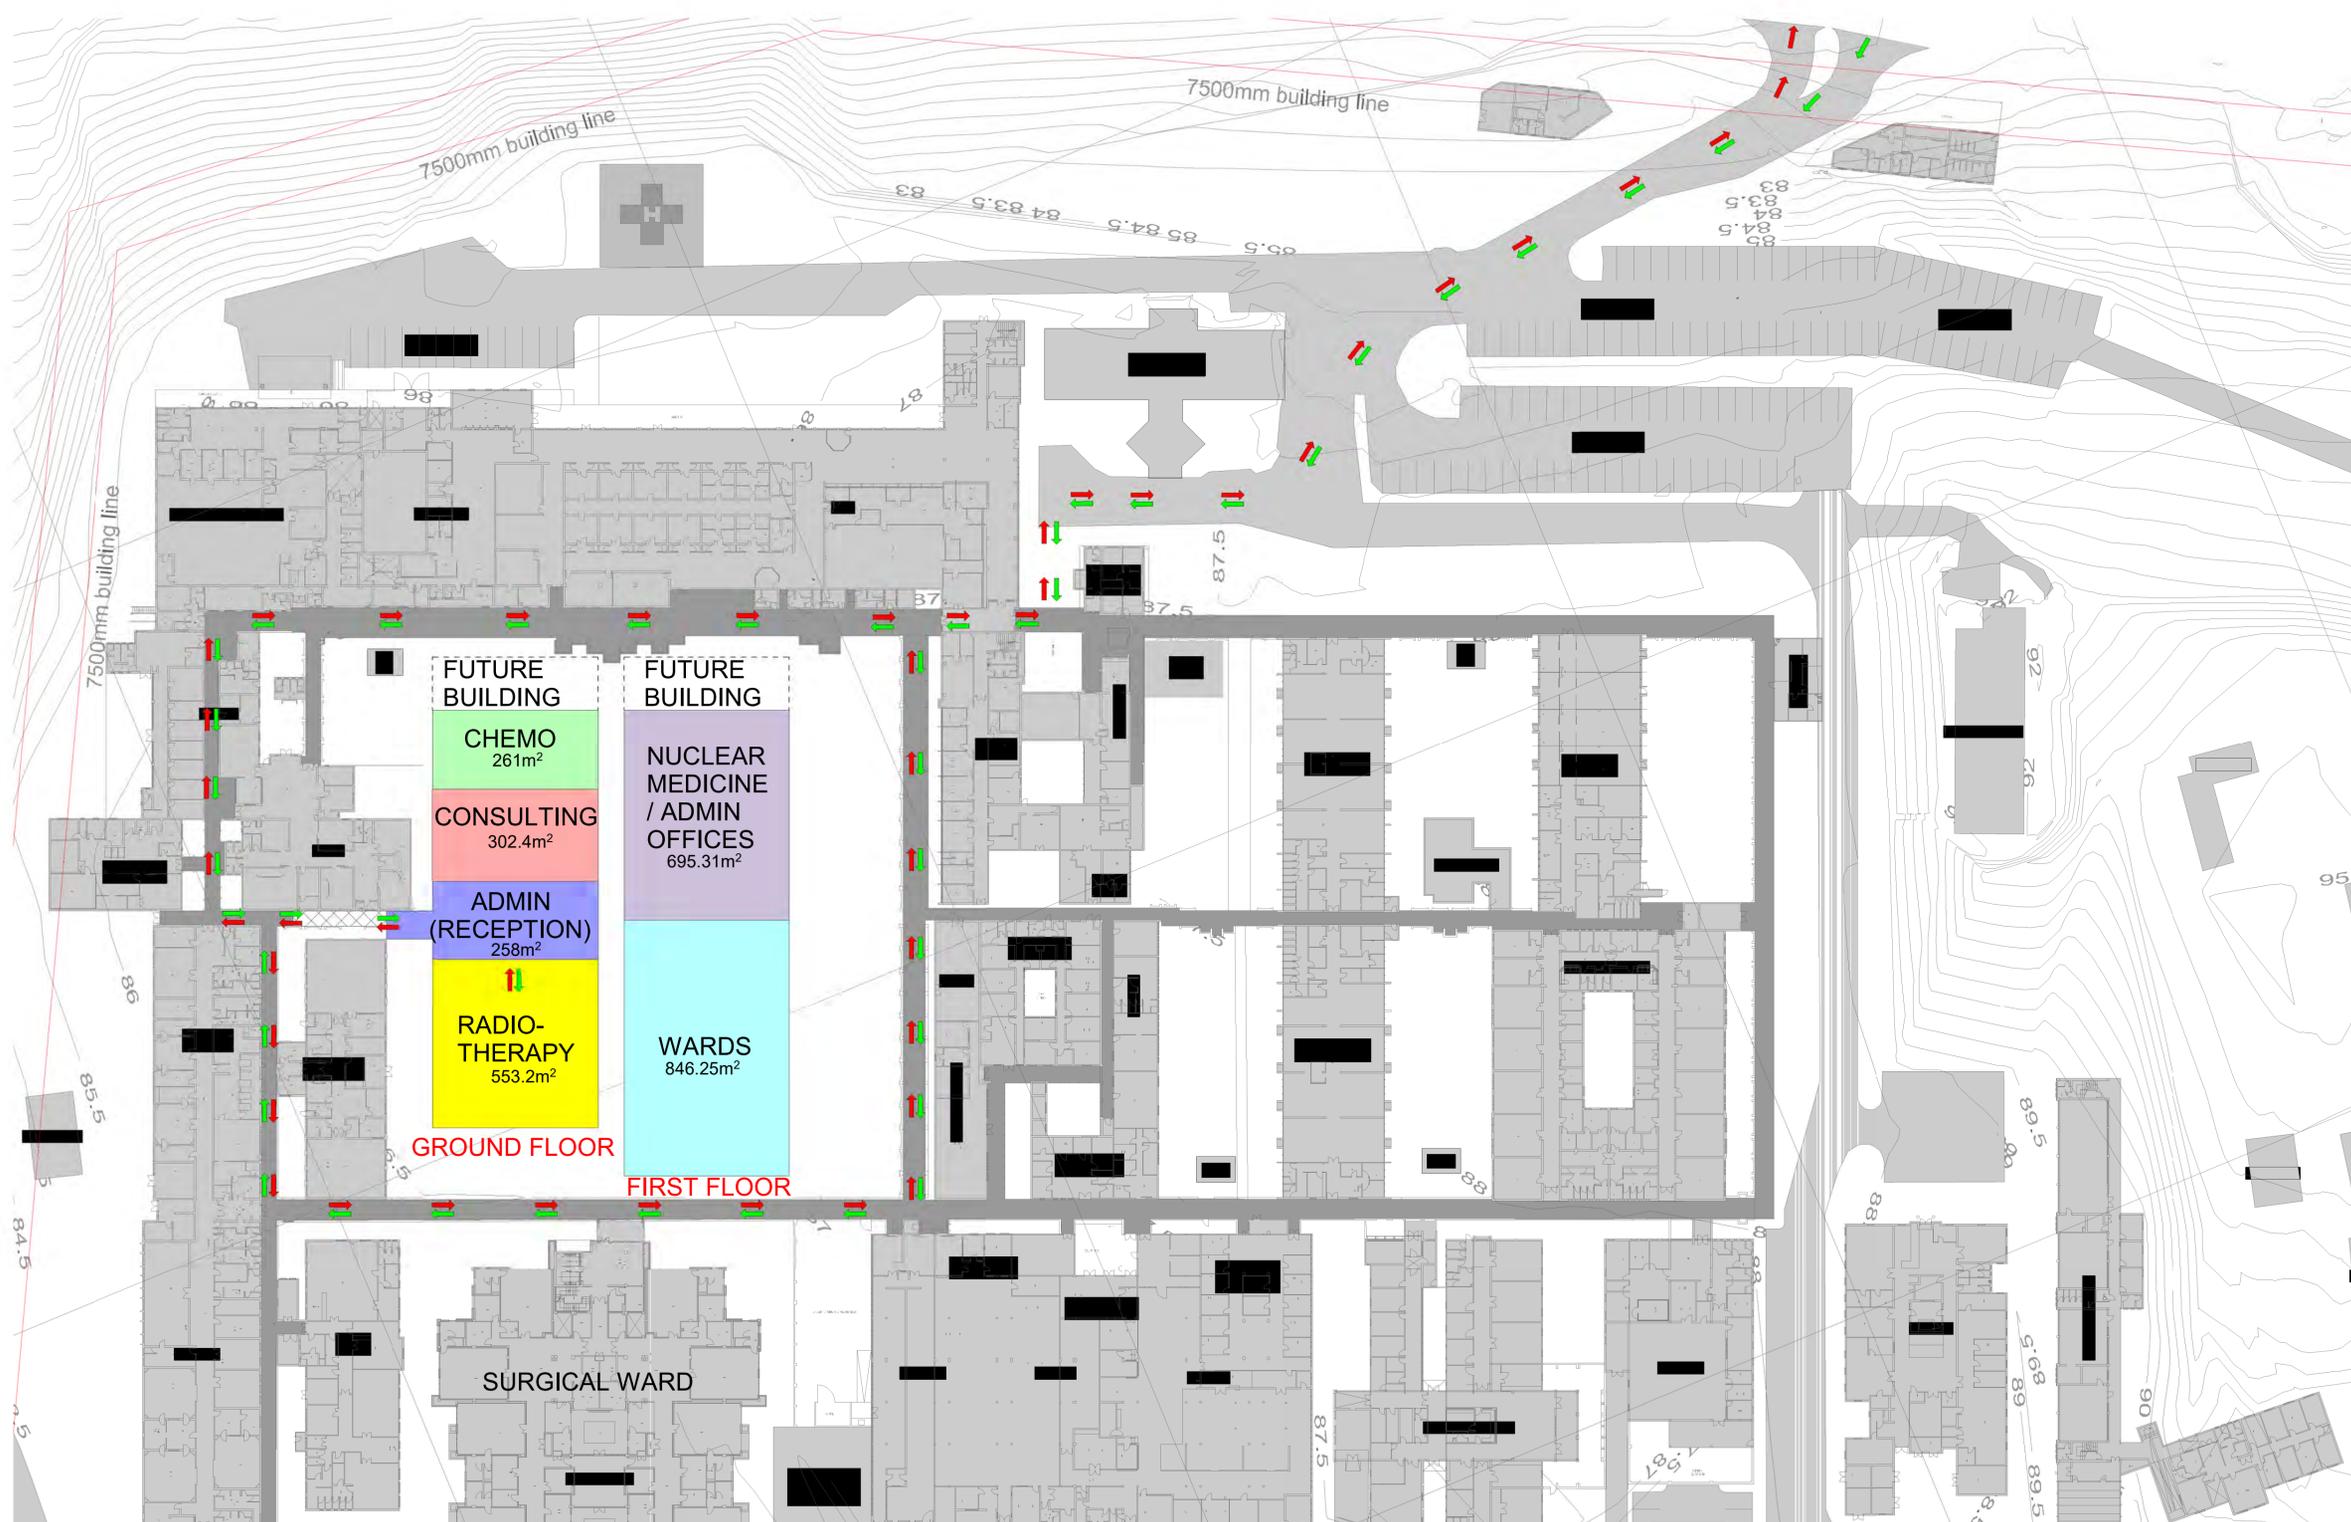

(RADIO THERAPY)
1: 500

LEGEND

ROOM SPACES	
ADMIN (RECEPTION)	ENTRANCE LOBBY, RECEPTION, REGISTRATION, WAITING AREAS, ABLUTIONS, STAFF AREAS, RECORDS ROOM, OFFICE – OPERATIONAL MANAGER
CHEMO	SUBWAITING AREA, WORK STATION, WAITING AREA, BLOOD WORK, CHEMOTHERAPY TREATING AREA, OBSERVATION ROOM, PATIENT ABLUTIONS, PATIENT CHANGE CUBICLE, PROCEDURE ROOM, WARD KITCHEN, STORE – SURGICAL, CYTOTOXIC PHARMACY
CONSULTING	CLINICAL ADMIN, SUBWAITING, PREP ROOM, PHLEBOTOMY ROOM, WORKSTATION, PROCEDURE ROOM, TREATMENT ROOM, CONSULTING ROOM, COMMITTEE ROOM, EMERGENCY TROLLEY BAY, SERVICE SUPPORT AREAS - CLEANER'S ROOM, CLEAN UTILITY, DIRTY UTILITY, SLUICE ROOM, STORE – SURGICAL, STORE – CLEAN LINEN, STORE – EQUIPMENT,
RADIOTHERAPY	SUB-WAITING AREA, PATIENT ABLUTIONS, RECEPTION / CLINICAL WORKSTATION, PREPARATION ROOM, PROCEDURE ROOM, BUNKER - BRACHYTHERAPY UNIT, BUNKER - BRACHYTHERAPY UNIT, PATIENT ABLUTIONS, WORKSTATION, OBSERVATION ROOM, PROCEDURE ROOM, STORES, BUNKER - WIDE BORE CT SCANNER, CONTROL ROOM - CT, BUNKER - LINEAR ACCELERATOR, CONTROL ROOM - LINEAR ACCELERATOR
WARDS	1 BED UNITS, 2 BED UNITS, 4 BED UNITS, ABLUTIONS, WORKSTATION, CLINICAL ADMIN AREA, STAFF REST ROOM, STAFF AREAS, KITCHEN, TREATMENT ROOM, STORES, UTILITY ROOMS
NUCLEAR MEDICINE/ ADMIN OFFICES	OUT PATIENT WAITING AREA, ENTRANCE, INPATIENT WAITING AREA, RECEPTION, PATIENT TOILETS, EXAMINING ROOMS, IMAGING ROOMS, HOT LAB, RADIOPHARMACY, STORE X2, PHYSICS LAB, RADIOIMMUNOASSAY, IN VITRO STUDIES, STAFF TOILETS, OFFICES FOR ADMINISTRATION STAFF X2, OFFICE - HEAD CLINICAL UNIT, OFFICE - PERSONAL ASSISTANT, OPEN PLAN OFFICE, OFFICE - PHYSICIST, OPEN PLAN OFFICE, OFFICE - RADIOTHERAPIST, OPEN PLAN OFFICE, ABLUTIONS, STAFF REST ROOM, SMALL TRAINING ROOM

• this drawing is copyright and remains with the architect, any unauthorized reproduction, publication, transmission and or inclusion of any media is an infringement.
 • figured dimensions to be taken in preference to scaled dimensions.
 • report any discrepancies direct to the architect before commencing work.
 • all work to be done in accordance with the sabs 0400

FOR APPROVAL

CLIENT STAMP AND SIGNATURE

DESIGNATION			
RESPONSIBLE PROFESSIONAL: ARCHITECT			
DATE	NAME	SIGNATURE	PR NUMBER
10/07/2024	NATHAN F SUNDAYI		Pr.Arch 7074

REVISIONS

REV	DATE	DRAWN	DESCRIPTION
A	10.07.2024	PC	FOR APPROVAL

GENERAL NOTES
 THIS DRAWING IS NOT TO BE SCALED. FIGURE DIMENSIONS TO BE USED ALL THE TIME.

CONTRACTOR IS RESPONSIBLE FOR CORRECT SETTING OUT OF THE BUILDING, ALL EXTERNAL AND INTERNAL WALLS WITH PARTICULAR REFERENCE TO BOUNDARIES, BUILDING LINES ETC.
 CONTRACTOR TO VERIFY ALL LEVELS, HEIGHTS AND DIMENSIONS BEFORE PUTTING ANY WORK

CONTRACTOR TO CHECK AND VERIFY ALL LEVELS, DATUMS AND DIMENSIONS ON SITE AND SHALL REPORT ANY DISCREPANCIES OR OMISSIONS TO THIS OFFICE PRIOR TO START OF WORKS OR DURING THE CONSTRUCTION PHASE.

THIS DRAWING IS TO BE READ AND UNDERSTOOD IN CONJUNCTION WITH STRUCTURAL, MECHANICAL, ELECTRICAL AND/ OR ANY OTHER CONSULTANT'S DOCUMENTATION AS MAY BE APPLICABLE TO THE PROJECT PRIOR TO START OF WORKS AND ITS DURATION

REPORT TO THE ARCHITECT ALL AMBIGUITIES, DISCREPANCIES, OMISSIONS, ERRORS, DEPARTURES FROM GOOD PRACTICE DISCOVERED IN THE DRAWINGS

BEFORE TENDERING, EXAMINE THE SITE AND ASCERTAIN THE EXTENT AND NATURE OF ALL CONDITIONS AFFECTING THE WORK, NOT EXCLUDING THE LOCATION OF ALL BURIED SERVICES WHICH MAY HAVE TO BE PROTECTED, REMOVED OR RELOCATED

MATERIALS SHALL BE THE BEST OF THEIR RESPECTIVE KINDS DESCRIBED IN THE DRAWINGS AND THE CONTRACTOR SHALL WHERE REQUIRED HEREIN OR UPON REQUEST OF THE ARCHITECT/ ENGINEER FURNISH VOUCHERS TO PROVE THAT THE MATERIALS COMPLY HEREWITH

QUALITY OF MATERIALS & WORKMANSHIP TO COMPLY WITH THE RELEVANT S.A.B.S & B.S.S. SPECIFICATION & SHALL CONFORM TO THE MINIMUM STANDARD PREAMBLES IN THE BILL OF QUANTITIES OR IN THE ABSENCE OF A BILL OF QUANTITIES, AVAILABLE FOR PERUSAL AT THE OFFICES OF THE ARCHITECT.

THE CONTRACTOR SHALL NOTIFY AND OBTAIN THE APPROVAL OF THE PLANNING DEPARTMENT AND / OR THE FIRE PREVENTION OFFICER FOR ANY WORKS UNDER THEIR RESPECTIVE JURISDICTION REQUIRING INSPECTIONS PRIOR TO COVERING UP OR PROCEEDING WITH SUBSEQUENT WORK.



Client
KWAZULU NATAL PROVINCE HEALTH

Architect
NELSPRUIT
 UNIT 7, 9 WATERLILY TURN,
 RIVERSIDE PARK EXT 12,
 Tel: 082 819 4952

JOHANNESBURG
 230 SEVEN OAKS AVENUE,
 CHARTWELL AH. GP. 2021,
 TEL: 011 022 4042/3

DURBAN
 MERIBAD BUILDING, 146
 Mahatma Gandhi Road,
 Durban 4001
 Tel: 031 368 2133



POLOKWANE
 38 BURGER STREET,
 POLOKWANE, 0959,
 Tel: 015 296 2104

PROJECT:
NGWELEZANE ONCOLOGY UNIT

BUILDING:
ONCOLOGY UNIT


DRAWING TITLE:
RADIO THERAPY

DATE	DRAWN	SCALE	ISSUED BY	PAPER
10/07/2024	PC	As indicated	PC	A1
PROJECT	DRAWING No.			REV
24.01	001.1			A

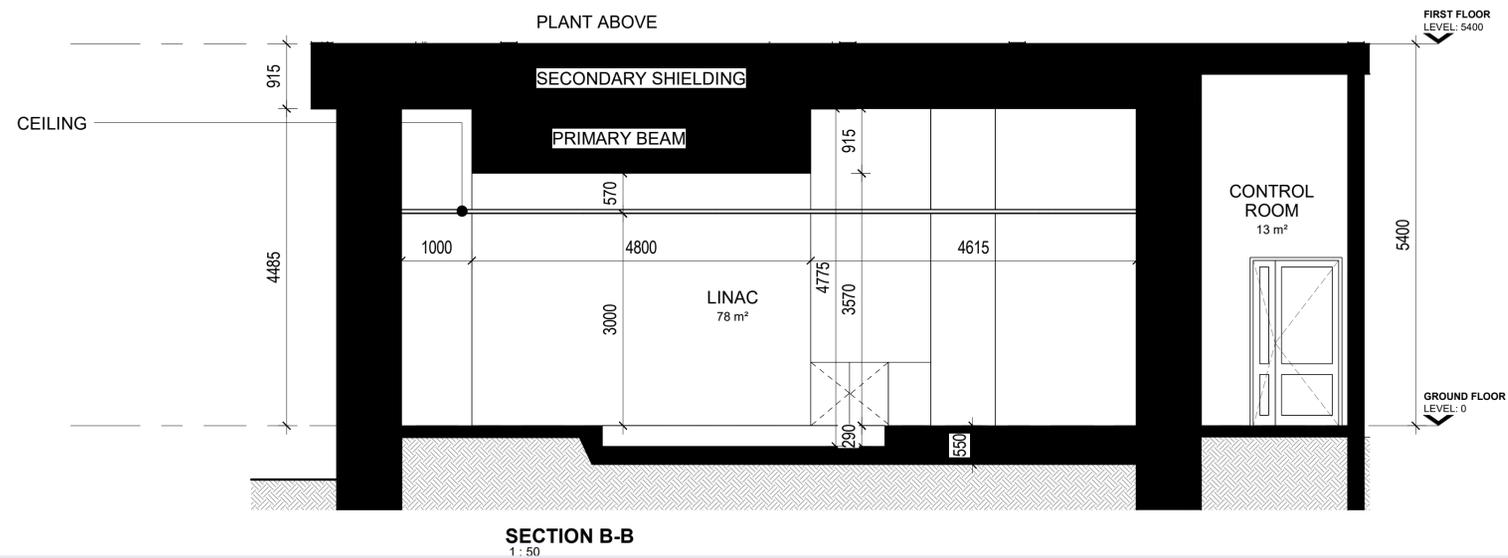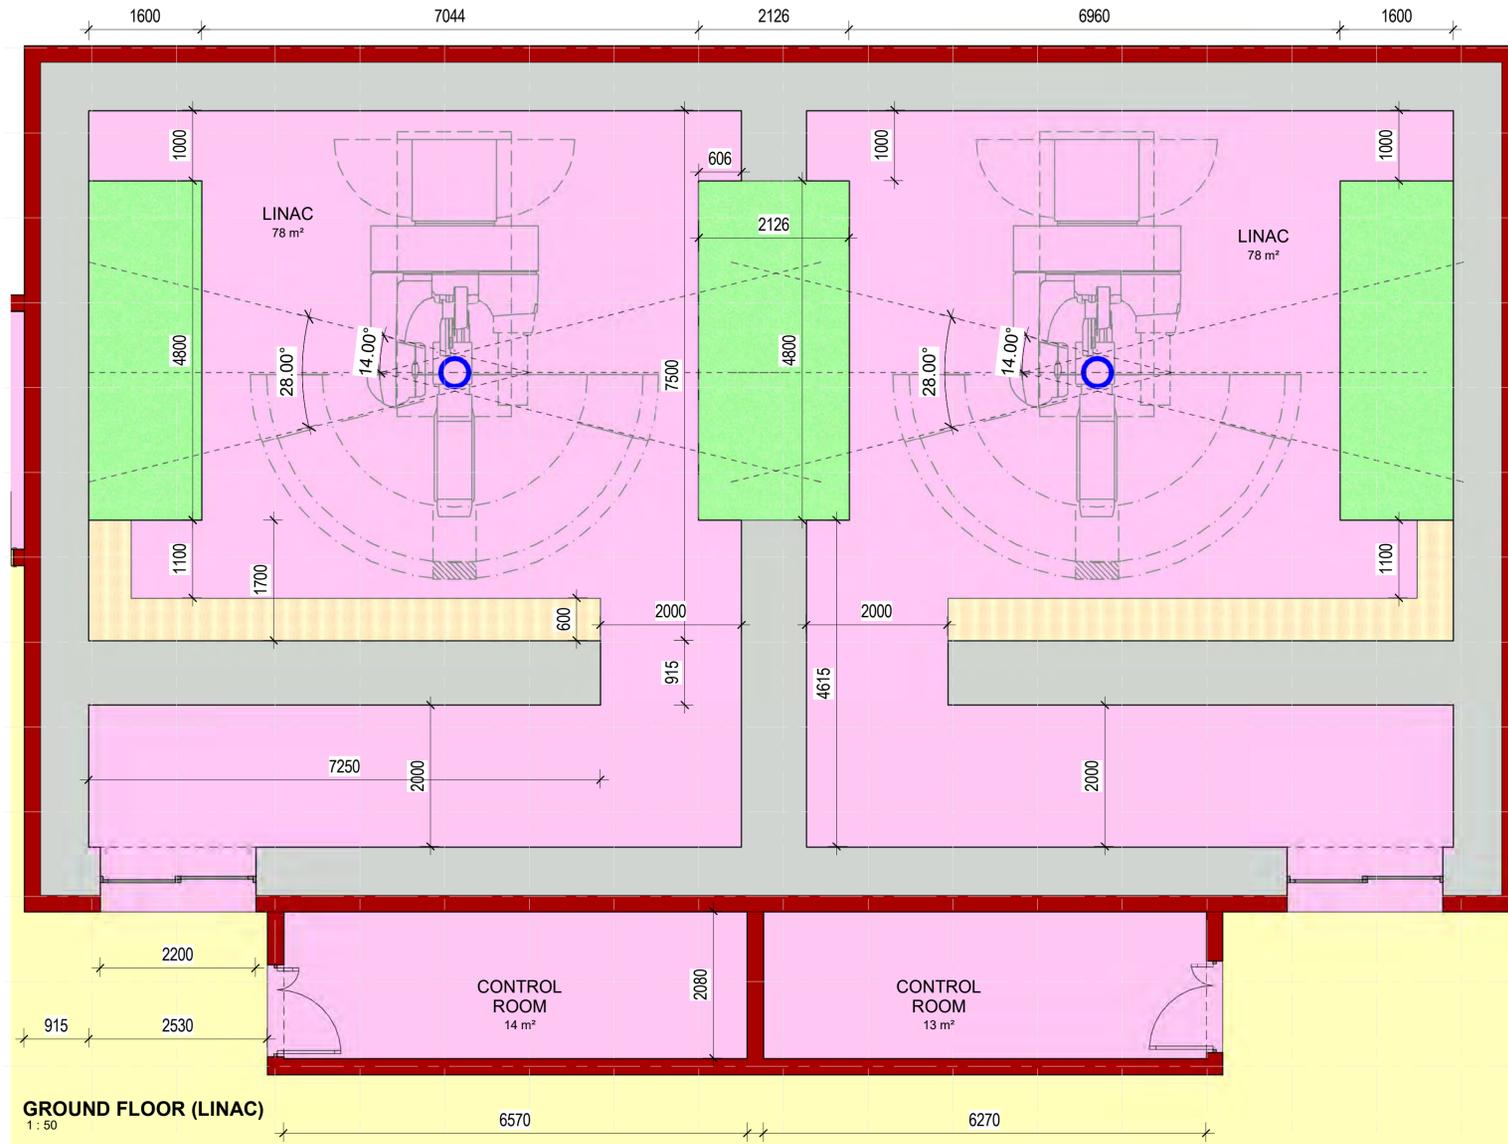


NGWELEZANA NEW ONCOLOGY UNIT

LINAC DATA SHEET

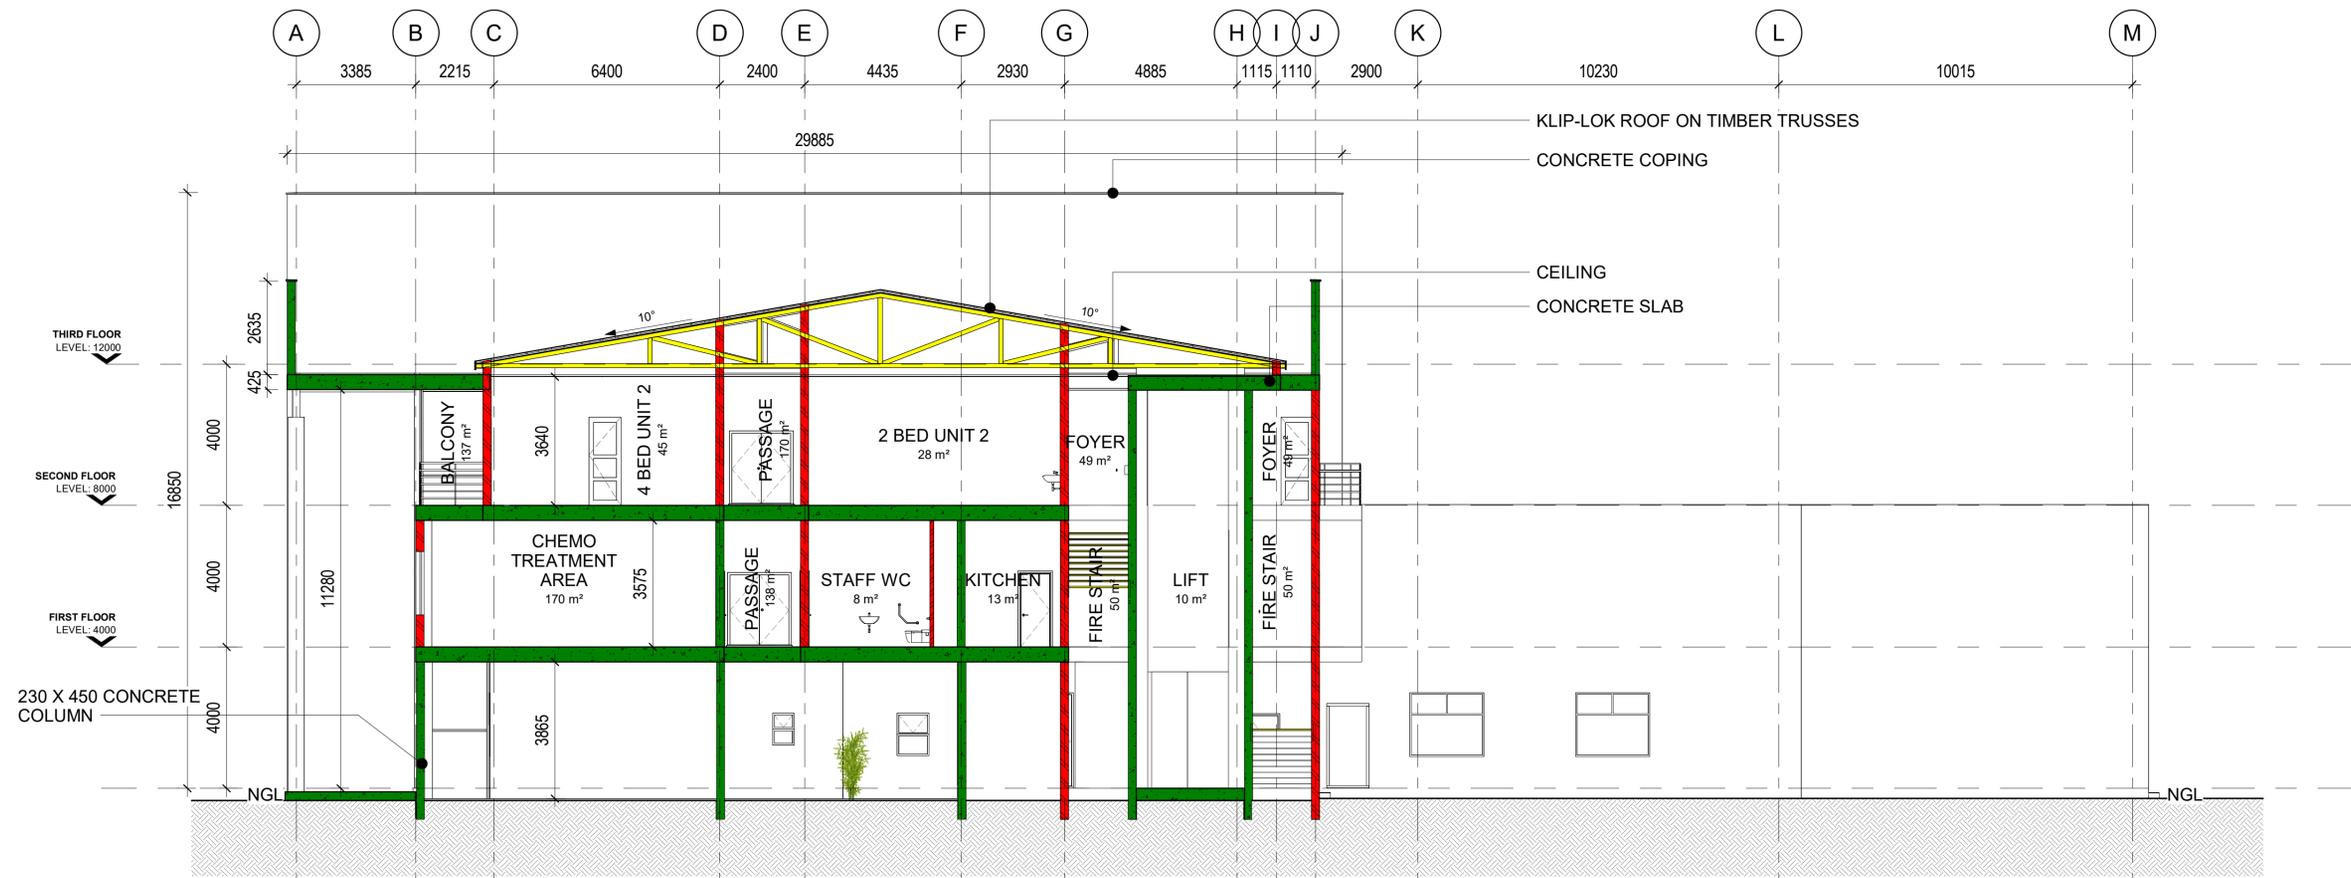

SECTION A-A
1 : 100

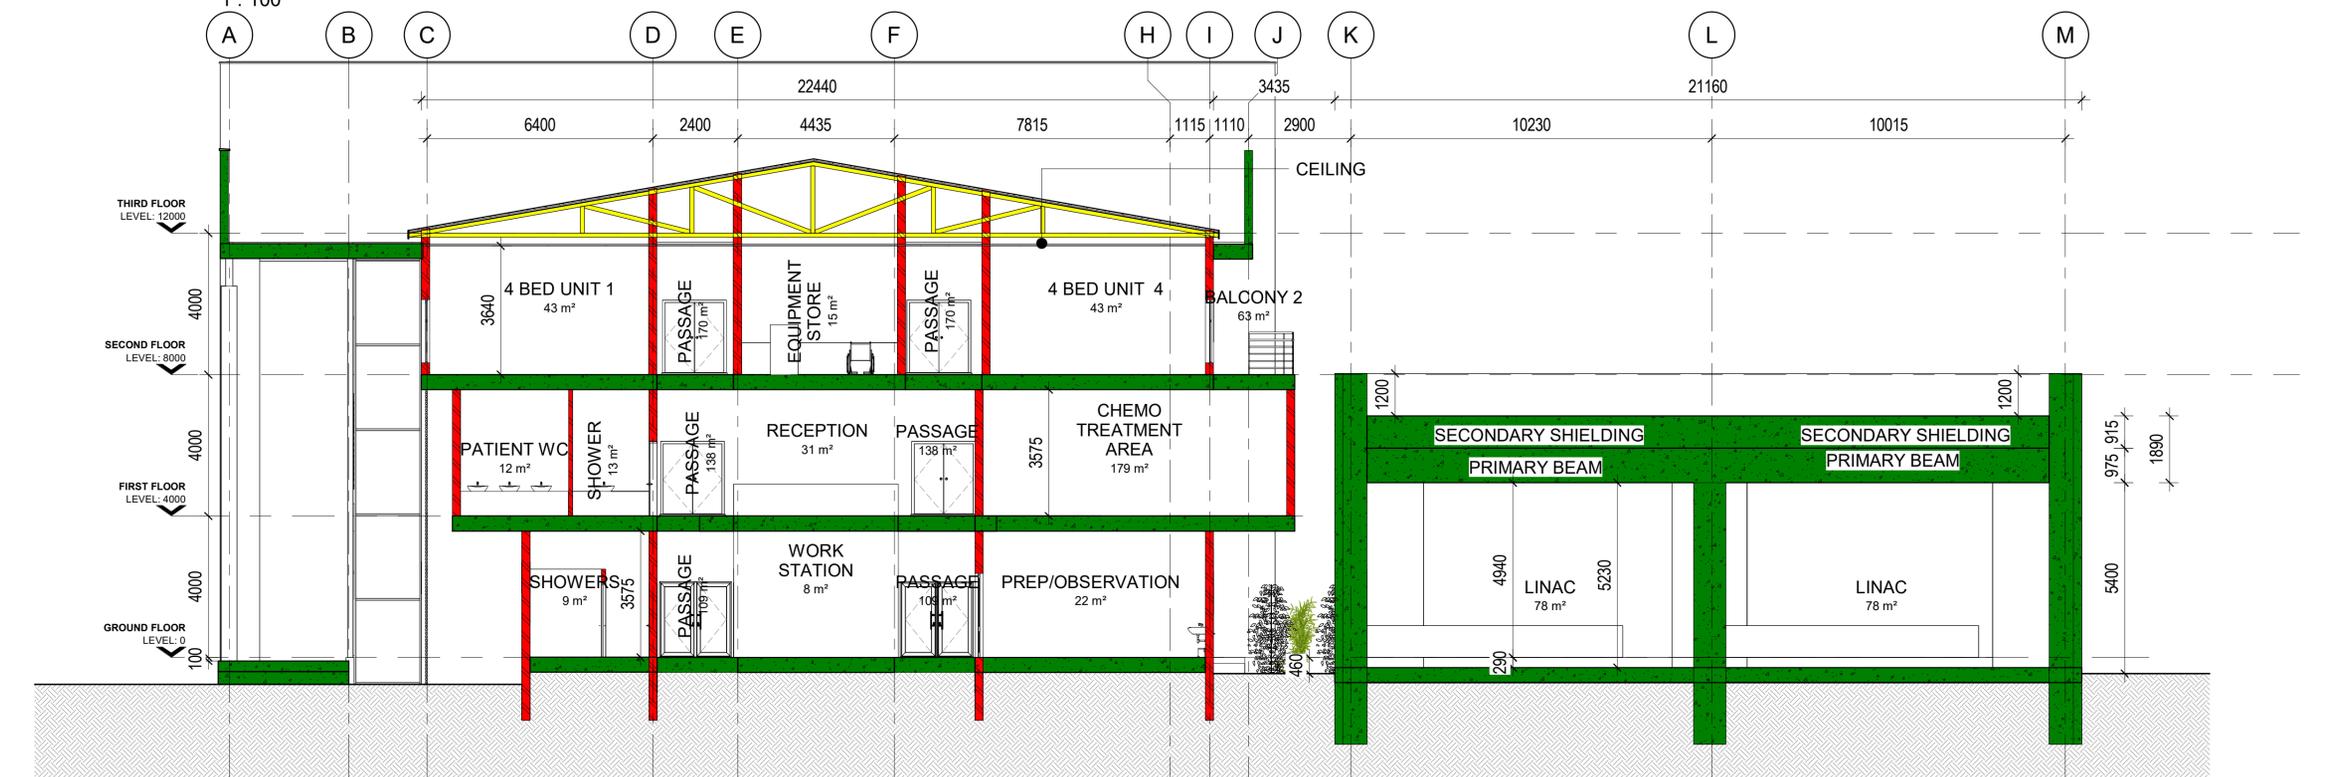


SECTION B-B
1 : 100

NGWELEZANA NEW ONCOLOGY UNIT


SECTIONS REV J



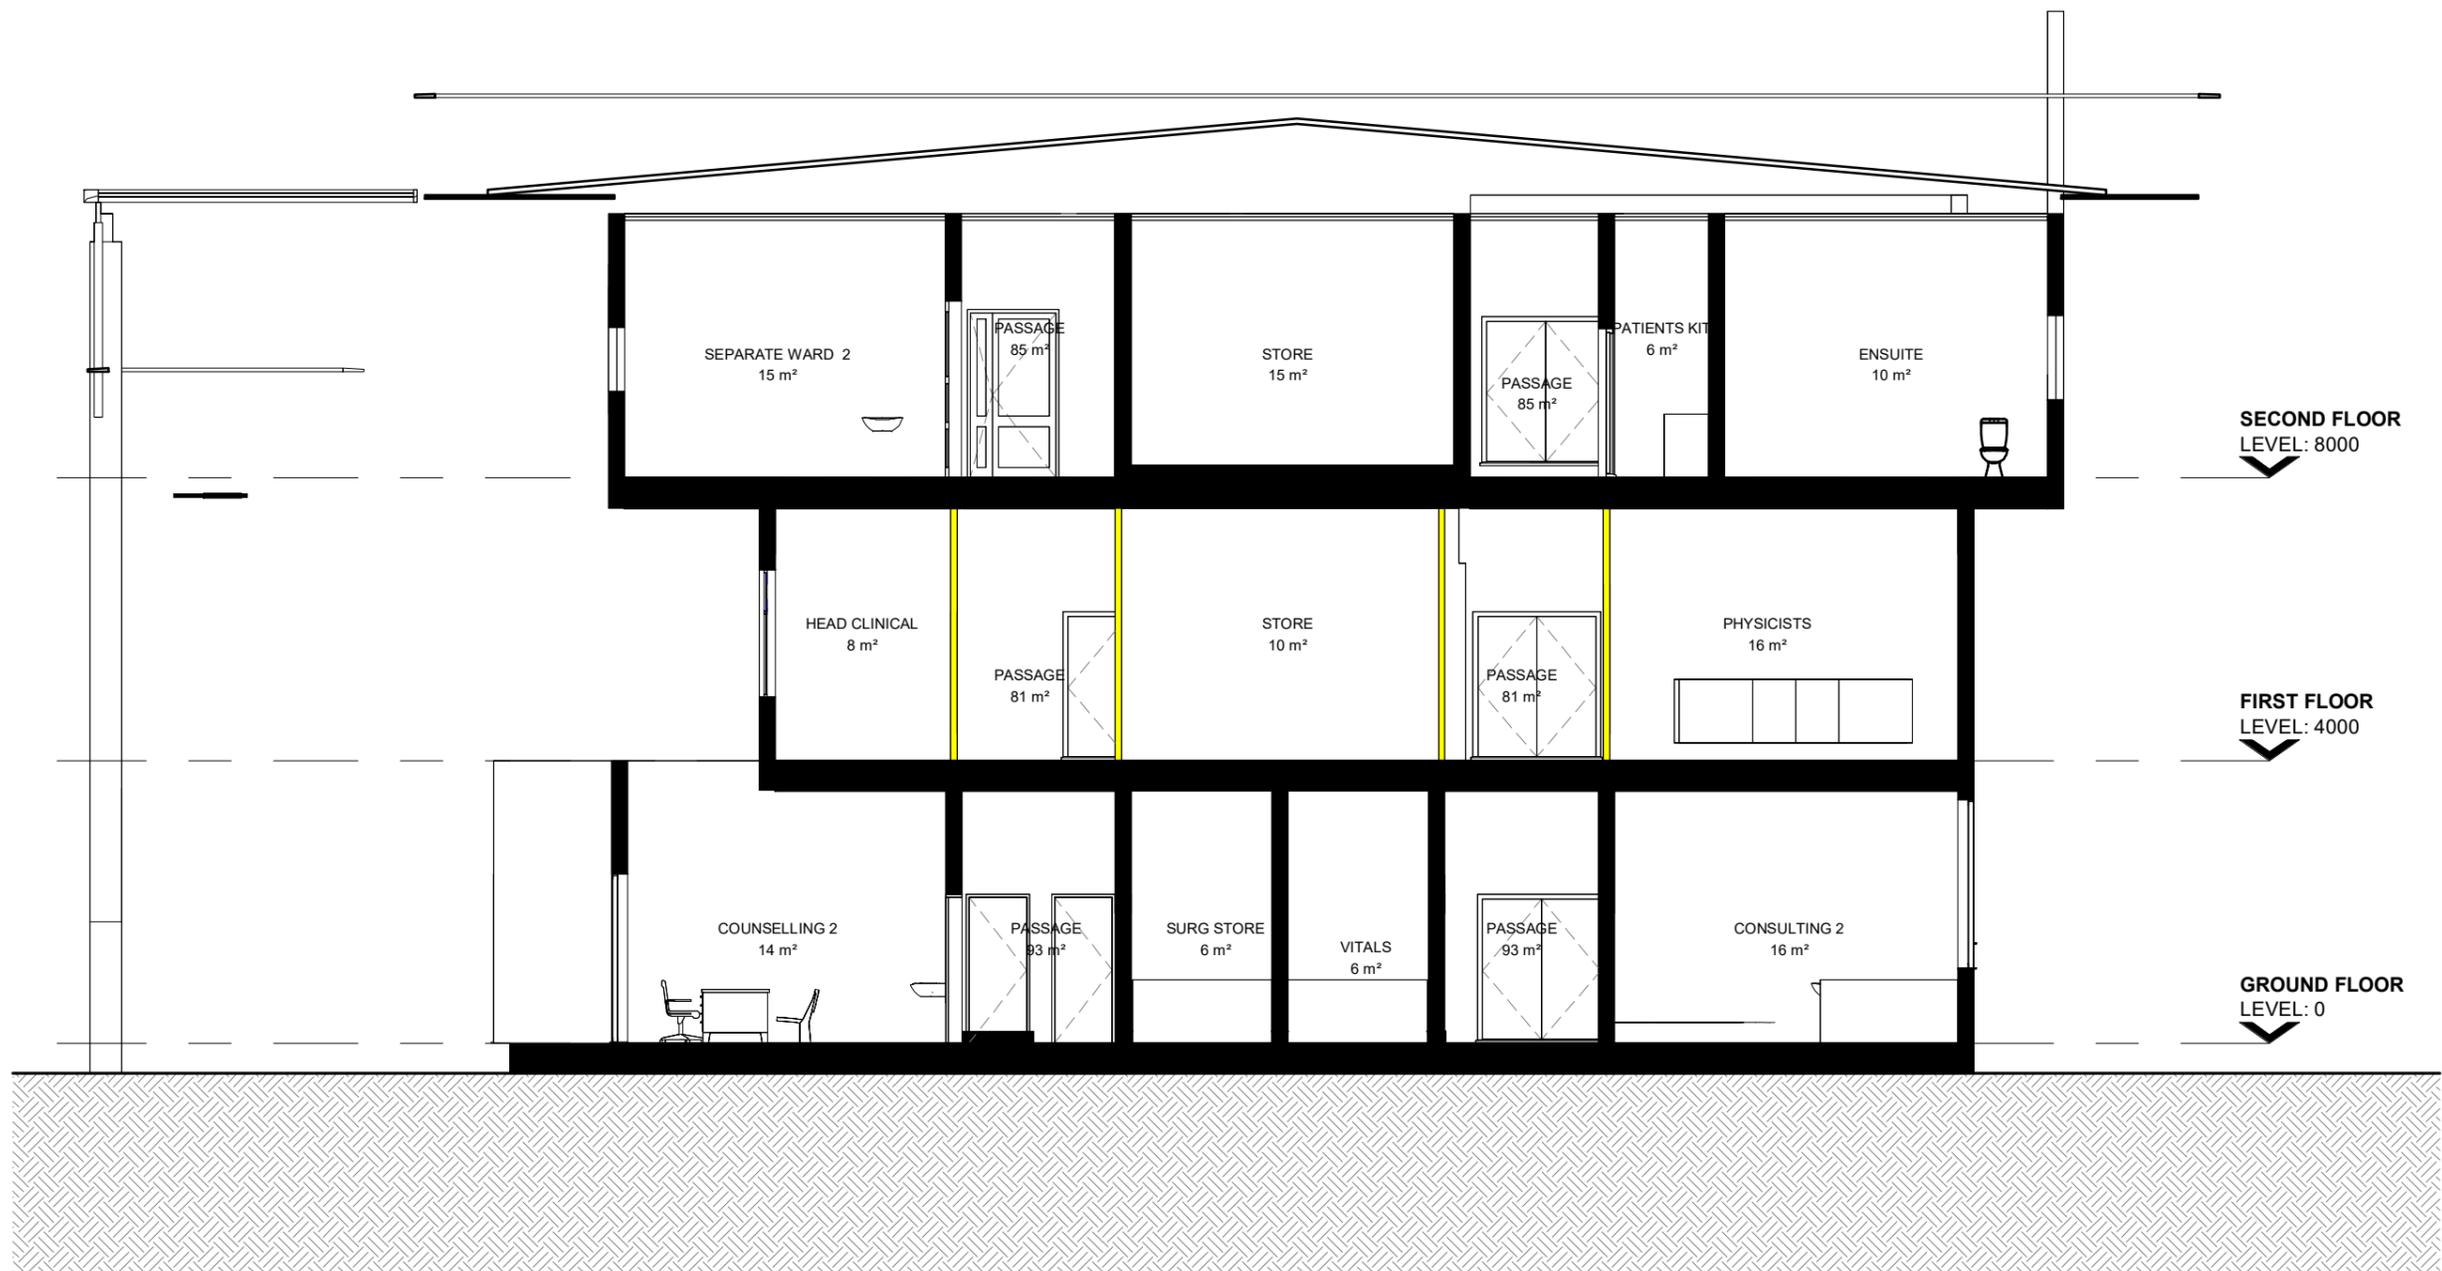




NORTH ELEVATION
1:200

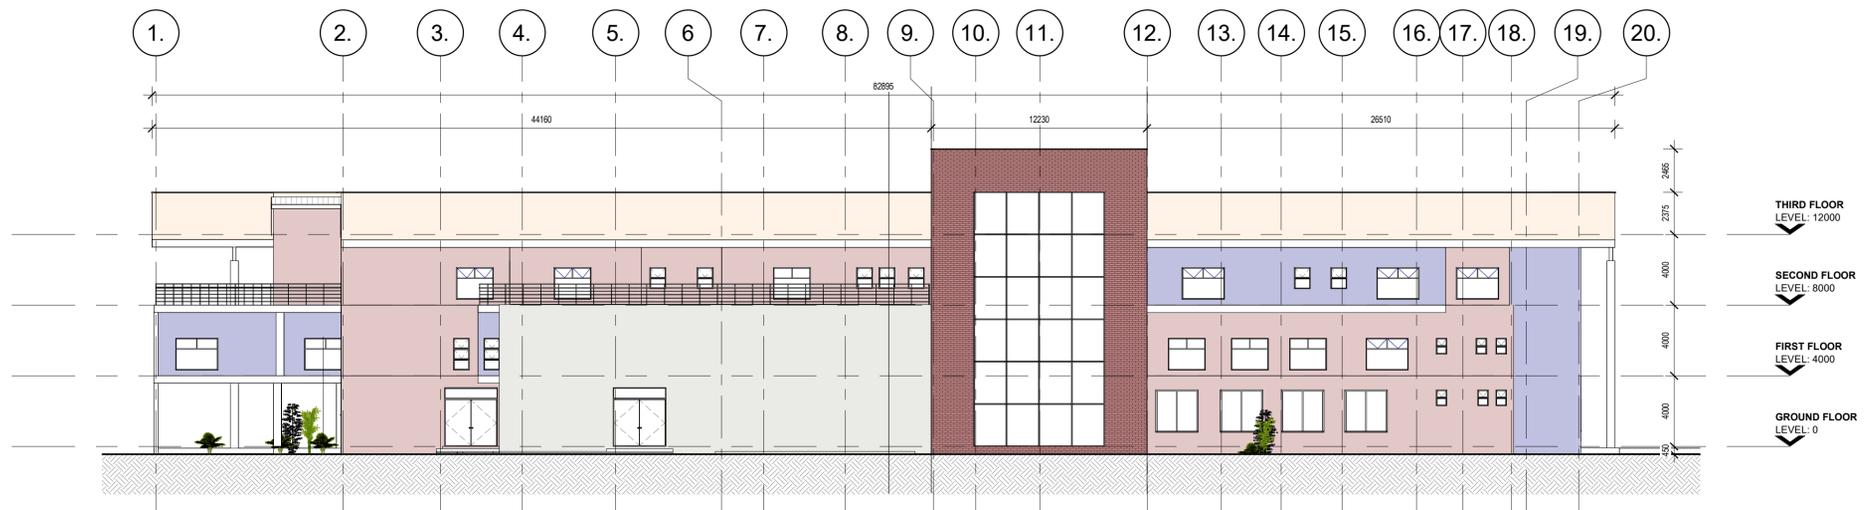

SOUTH ELEVATION
1:200

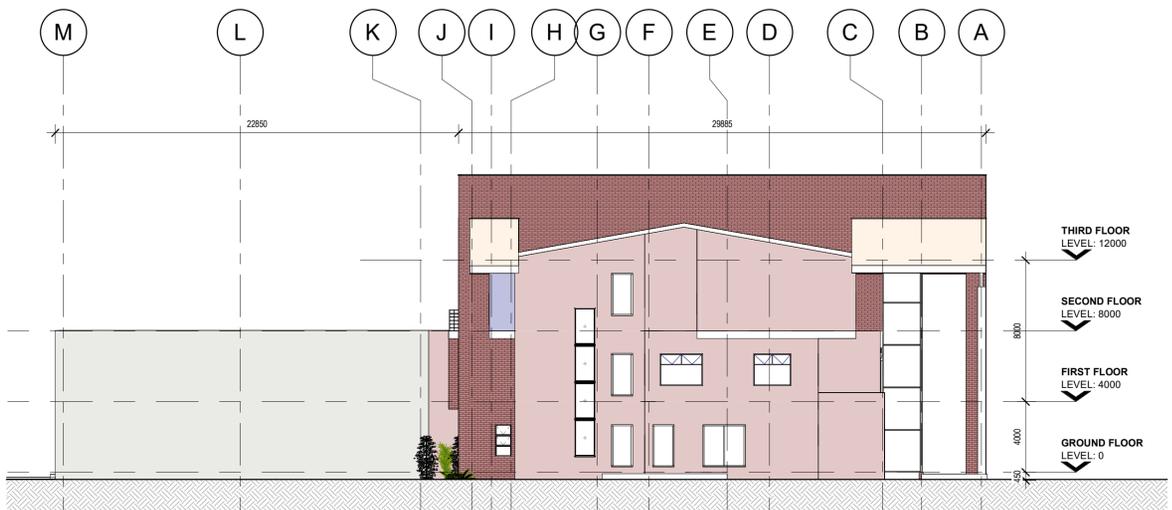

WEST ELEVATION
1:200



EAST ELEVATION
1:200



NGWELEZANA NEW ONCOLOGY UNIT

ELEVATIONS REV E



NOTE: REFERENCES TO TRADE NAMES ARE USED ONLY TO SIMPLIFY DETAILING. VARIOUS SIMILAR AND APPROVED PRODUCTS ARE AVAILABLE FOR APPROVAL PRIOR TO INSTALLATION.

DOOR SCHEDULE																							
REF. NO	REF. NO	LOCATION	HAND	REF. NO	LOCATION	HAND	REF. NO	LOCATION	HAND	REF. NO	LOCATION	HAND	REF. NO	LOCATION	HAND								
	D01	FEMALE ABLUTIONS, STAFF WC, MALE ABLUTIONS, CLEANERS' RM, SLUICE RM, STAFF TOILET, DIRTY UTILITY	RIGHT & LEFT	D02	PLANNING, CT SCAN, PREP/OBSERVATION, RECOVERY BAY, BRACHY UNIT, PROCEDURE RM, COMMITTEE RM, PHLEBOTOMY RM, TREATMENT RM	DOUBLE DOOR	D03	PHYSICIST, PHYSICIST STORE, SURGICAL STORE, MOULD & STOCK, CHANGE RMS, CLEAN UTILITY, STAFF RESTROOM, DIRTY UTILITY, CONTROL RMS, RECORDS, OPERATIONS MANAGER, COUNSELLING 1 & 2, CLEAN LINEN, STORE EQUIPMENT, CLEAN UTILITY, VITALS, SURGICAL STORE, CLINICAL ADMIN, CONSULTING 1-3,		D04	ENTRANCE LOBBY	DOUBLE SLIDING DOOR	D05	PASSAGE	DOUBLE DOOR	D06	EXIT PASSAGE DUCT SERVER	DOUBLE DOOR					
NO. REQ	TWELVE (12)			NINE (9)			TWENTY-SEVEN (27)			TWO (2)			FOUR (4)			FIVE (5)							
FRAME	1.6mm thick double rebated pressed steel door frame suitable for 115mm & 230mm wall with 3 stainless steel hinges.			Steel door frame primed in steel primer and 2 coats gloss enamel paint.			1.6mm thick double rebated pressed steel door frame suitable for 115mm & 230mm wall with 3 stainless steel hinges.			Steel door frame primed in steel primer and 2 coats gloss enamel paint.			Steel door frame primed in steel primer and 2 coats gloss enamel paint.			Steel door frame primed in steel primer and 2 coats gloss enamel paint.							
LEAF	813x 2032 x 40mm Solid timber door panels with hardwood edging. 1.2m high steel kick plate. Doors to be primed in wood primer and 2 coats gloss enamel paint.			1 x 900 x 2032 x 40mm & 1 x 450 x 2032 x 40mm thick Solid timber door panels with hardwood edging. 1.2m high steel kick plate cladding on all sides of door 6mm Safety glass			813x 2032 x 40mm Solid timber door panels with hardwood edging. 1.2m high steel kick plate. Doors to be primed in wood primer and 2 coats gloss enamel paint. Vents to be installed			2 x 1500 x 2500 x 6mm thick safety glass			2 x 900 x 2032 x 40mm Solid timber door panels with hardwood edging. 6mm Safety glass			2 x 900 x 2032 x 40mm Solid timber door panels with hardwood edging. 6mm Safety glass							
IRONMONGERY	Ironmongery according to the Ironmongery schedule.			Ironmongery according to the Ironmongery schedule.			Ironmongery according to the Ironmongery schedule.			Ironmongery according to the Ironmongery schedule.			Ironmongery according to the Ironmongery schedule.			Ironmongery according to the Ironmongery schedule.							

DOOR SCHEDULE									
REF. NO	REF. NO	LOCATION	HAND	REF. NO	LOCATION	HAND	REF. NO	LOCATION	HAND
	D07	STAFF WC, SHOWERS, FEMALE & MALE ABLUTIONS, PATIENT WC	RIGHT & LEFT	D08	FIRE STAIR PASSAGE	DOUBLE DOOR	D09	LINAC 1 & LINAC 2	SLIDING DOOR
NO. REQ	EIGHT (8)			FIVE (5)			TWO (2)		
FRAME	1.6mm thick double rebated pressed steel door frame suitable for 115mm wall with 3 stainless steel hinges.			Steel door frame primed in steel primer and 2 coats gloss enamel paint.			Steel door frame primed in steel primer and 2 coats gloss enamel paint.		
LEAF	1000x 2032 x 40mm Solid timber door panels with hardwood edging. 1.2m high steel kick plate. Doors to be primed in wood primer and 2 coats gloss enamel paint.			2 x 1495 x 2400 x 40mm Solid timber door panels with hardwood edging. 6mm Safety glass			2 x 1020 x 2458 x 6mm thick safety glass		
IRONMONGERY	Ironmongery according to the Ironmongery schedule.			Ironmongery according to the Ironmongery schedule.			Ironmongery according to the Ironmongery schedule.		


WINDOW SCHEDULE																										
REFERENCE NUMBER	LOCATION	ORIENTATION	REFERENCE NUMBER	LOCATION	ORIENTATION	REFERENCE NUMBER	LOCATION	ORIENTATION	REFERENCE NUMBER	LOCATION	ORIENTATION	REFERENCE NUMBER	LOCATION	ORIENTATION	REFERENCE NUMBER	LOCATION	ORIENTATION	REFERENCE NUMBER	LOCATION	ORIENTATION						
W01	GROUND FLOOR - STAFF WC, SHOWERS, FEMALE ABLUTIONS, STAFF TOILET, DIRTY UTILITY, MALE ABLUTIONS. FIRST FLOOR - STAFF WC SECOND FLOOR - MALE ABLUTIONS	-	W02	GROUND FLOOR - OPERATIONS MANAGER FIRST FLOOR - EXIT, CHEMO TREATMENT AREA, FIRE STAIR		W03	GROUND FLOOR - DIRTY UTILITY, STORE EQUIPMENT, MALE ABLUTIONS FIRST FLOOR - SHOWERS, PATIENT WC, PUBLIC FEMALE, PUBLIC MALE SECOND FLOOR - ENSUITES, STAFF WC, MALE ABLUTIONS		W04	GROUND FLOOR - PROCEDURE RM, COUNSELLING RM 1, COUNSELLING RM 2, COMMITTEE RM 1, CONSULTING RM 2, CONSULTING RM 3, TREATMENT RM, RECEPTION, PREP/OBSERVATION RM		W05	GROUND FLOOR - SLUICE RM, EXIT, PROCEDURE RM FIRST FLOOR - EXIT SECOND FLOOR - EXIT		W06	GROUND FLOOR - PLANNING, OPERATIONS MANAGER, RECORDS, FIRST FLOOR - CHEMO TREATMENT AREAS, HEAD CLINICAL, RADIOTHERAPISTS, MEDICAL SPECIALISTS SECOND FLOOR - 4 BED UNIT 1, 4 BED UNIT 2, 1 BED UNIT 1, KITCHEN, 2 BED UNIT 4, 4 BED UNIT 5, CLINICAL ADMIN, STAFF RESTROOM		W07	GROUND FLOOR - PHYSICIST, RECOVERY BAY, HOLDING BAY, FIRST FLOOR - CHEMOTREATMENT AREAS, PROCEDURE ROOM, ASSISTANT RADIOTHERAPIST OFFICE, RADIOTHERAPISTS, PHYSICISTS, REGISTRARS, SMALL TRAINING RM, PRAYER ROOM, STAFF RESTROOM, ROOM SECOND FLOOR - SEPARATE WARD 1, 1 BED UNIT, 2 BED UNIT 3, 4 BED UNIT 4, 4 BED UNIT 3, FOYER		W07	GROUND FLOOR - FIRE STAIR, EXIT				
CATALOGUE No.			CATALOGUE No.			CATALOGUE No.			CATALOGUE No.			CATALOGUE No.			CATALOGUE No.			CATALOGUE No.								
Aluminium window frame			Aluminium window frame			Aluminium window frame			Aluminium window frame			Aluminium window frame			Aluminium window frame			Aluminium window frame								
QUANTITY			QUANTITY			QUANTITY			QUANTITY			QUANTITY			QUANTITY			QUANTITY								
TWENTY-ONE (21)			SIX (6)			THIRTY-FOUR (34)			ELEVEN (11)			FIVE (5)			TWENTY-EIGHT (28)			TWENTY-SIX (26)			TWO (2)					
FRAME DESCRIPTION			FRAME DESCRIPTION			FRAME DESCRIPTION			FRAME DESCRIPTION			FRAME DESCRIPTION			FRAME DESCRIPTION			FRAME DESCRIPTION								
ALUMINIUM FRAME, TOP HUNG			ALUMINIUM FRAME, TOP HUNG			ALUMINIUM FRAME, TOP HUNG			ALUMINIUM FRAME			ALUMINIUM FRAME			ALUMINIUM FRAME, TOP HUNG			ALUMINIUM FRAME, TOP HUNG			ALUMINIUM FRAME, TOP HUNG					
FURNITURE			FURNITURE			FURNITURE			FURNITURE			FURNITURE			FURNITURE			FURNITURE								
ALL ACCESSORIES AS PER SPECIALIST SUPPLIER.			ALL ACCESSORIES AS PER SPECIALIST SUPPLIER.			ALL ACCESSORIES AS PER SPECIALIST SUPPLIER.			ALL ACCESSORIES AS PER SPECIALIST SUPPLIER.			ALL ACCESSORIES AS PER SPECIALIST SUPPLIER.			ALL ACCESSORIES AS PER SPECIALIST SUPPLIER.			ALL ACCESSORIES AS PER SPECIALIST SUPPLIER.			ALL ACCESSORIES AS PER SPECIALIST SUPPLIER.					
FINISH			FINISH			FINISH			FINISH			FINISH			FINISH			FINISH								
NATURAL ANODISED ALUMINIUM WINDOW FRAME			NATURAL ANODISED ALUMINIUM WINDOW FRAME			NATURAL ANODISED ALUMINIUM WINDOW FRAME			NATURAL ANODISED ALUMINIUM WINDOW FRAME			NATURAL ANODISED ALUMINIUM WINDOW FRAME			NATURAL ANODISED ALUMINIUM WINDOW FRAME			NATURAL ANODISED ALUMINIUM WINDOW FRAME			NATURAL ANODISED ALUMINIUM WINDOW FRAME					
BURGLAR BARS			BURGLAR BARS			BURGLAR BARS			BURGLAR BARS			BURGLAR BARS			BURGLAR BARS			BURGLAR BARS			BURGLAR BARS					
GLAZING			GLAZING			GLAZING			GLAZING			GLAZING			GLAZING			GLAZING			GLAZING					
6MM OBSCURE GLASS AS PER SANS 10400 PART N. ALUMINIUM WINDOW PUTTY TO BE USED TO FIX GLASS INTO POSITION. HOLD PUTTY KNIFE AT AN ANGLE AND PULL IT SMOOTHLY ACROSS THE PUTTY. APPLY AS PER MANUFACTURERS SPEC			6.0MM CLEAR FLOAT GLASS AS PER SANS 10400 PART N. ALUMINIUM WINDOW PUTTY TO BE USED TO FIX GLASS INTO POSITION. HOLD PUTTY KNIFE AT AN ANGLE AND PULL IT SMOOTHLY ACROSS THE PUTTY. APPLY AS PER MANUFACTURERS SPEC			6MM OBSCURE GLASS AS PER SANS 10400 PART N. ALUMINIUM WINDOW PUTTY TO BE USED TO FIX GLASS INTO POSITION. HOLD PUTTY KNIFE AT AN ANGLE AND PULL IT SMOOTHLY ACROSS THE PUTTY. APPLY AS PER MANUFACTURERS SPEC			6.0MM CLEAR FLOAT GLASS AS PER SANS 10400 PART N. ALUMINIUM WINDOW PUTTY TO BE USED TO FIX GLASS INTO POSITION. HOLD PUTTY KNIFE AT AN ANGLE AND PULL IT SMOOTHLY ACROSS THE PUTTY. APPLY AS PER MANUFACTURERS SPEC			6.0MM CLEAR FLOAT GLASS AS PER SANS 10400 PART N. ALUMINIUM WINDOW PUTTY TO BE USED TO FIX GLASS INTO POSITION. HOLD PUTTY KNIFE AT AN ANGLE AND PULL IT SMOOTHLY ACROSS THE PUTTY. APPLY AS PER MANUFACTURERS SPEC			6.0MM CLEAR FLOAT GLASS AS PER SANS 10400 PART N. ALUMINIUM WINDOW PUTTY TO BE USED TO FIX GLASS INTO POSITION. HOLD PUTTY KNIFE AT AN ANGLE AND PULL IT SMOOTHLY ACROSS THE PUTTY. APPLY AS PER MANUFACTURERS SPEC			6.0MM CLEAR FLOAT GLASS AS PER SANS 10400 PART N. ALUMINIUM WINDOW PUTTY TO BE USED TO FIX GLASS INTO POSITION. HOLD PUTTY KNIFE AT AN ANGLE AND PULL IT SMOOTHLY ACROSS THE PUTTY. APPLY AS PER MANUFACTURERS SPEC			6.0MM CLEAR FLOAT GLASS AS PER SANS 10400 PART N. ALUMINIUM WINDOW PUTTY TO BE USED TO FIX GLASS INTO POSITION. HOLD PUTTY KNIFE AT AN ANGLE AND PULL IT SMOOTHLY ACROSS THE PUTTY. APPLY AS PER MANUFACTURERS SPEC			6.0MM CLEAR FLOAT GLASS AS PER SANS 10400 PART N. ALUMINIUM WINDOW PUTTY TO BE USED TO FIX GLASS INTO POSITION. HOLD PUTTY KNIFE AT AN ANGLE AND PULL IT SMOOTHLY ACROSS THE PUTTY. APPLY AS PER MANUFACTURERS SPEC		
GENERAL			GENERAL			GENERAL			GENERAL			GENERAL			GENERAL			GENERAL								
ALL DIMENSIONS AND LEVELS TO BE CHECKED AND VERIFIED BY THE CONTRACTOR ON SITE PRIOR TO COMMENCEMENT OF WORK			ALL DIMENSIONS AND LEVELS TO BE CHECKED AND VERIFIED BY THE CONTRACTOR ON SITE PRIOR TO COMMENCEMENT OF WORK			ALL DIMENSIONS AND LEVELS TO BE CHECKED AND VERIFIED BY THE CONTRACTOR ON SITE PRIOR TO COMMENCEMENT OF WORK			ALL DIMENSIONS AND LEVELS TO BE CHECKED AND VERIFIED BY THE CONTRACTOR ON SITE PRIOR TO COMMENCEMENT OF WORK			ALL DIMENSIONS AND LEVELS TO BE CHECKED AND VERIFIED BY THE CONTRACTOR ON SITE PRIOR TO COMMENCEMENT OF WORK			ALL DIMENSIONS AND LEVELS TO BE CHECKED AND VERIFIED BY THE CONTRACTOR ON SITE PRIOR TO COMMENCEMENT OF WORK			ALL DIMENSIONS AND LEVELS TO BE CHECKED AND VERIFIED BY THE CONTRACTOR ON SITE PRIOR TO COMMENCEMENT OF WORK			ALL DIMENSIONS AND LEVELS TO BE CHECKED AND VERIFIED BY THE CONTRACTOR ON SITE PRIOR TO COMMENCEMENT OF WORK					

NGWELEZANA NEW ONCOLOGY UNIT

WINDOW SCHEDULE REV B



SHOP FRONT SCHEDULE


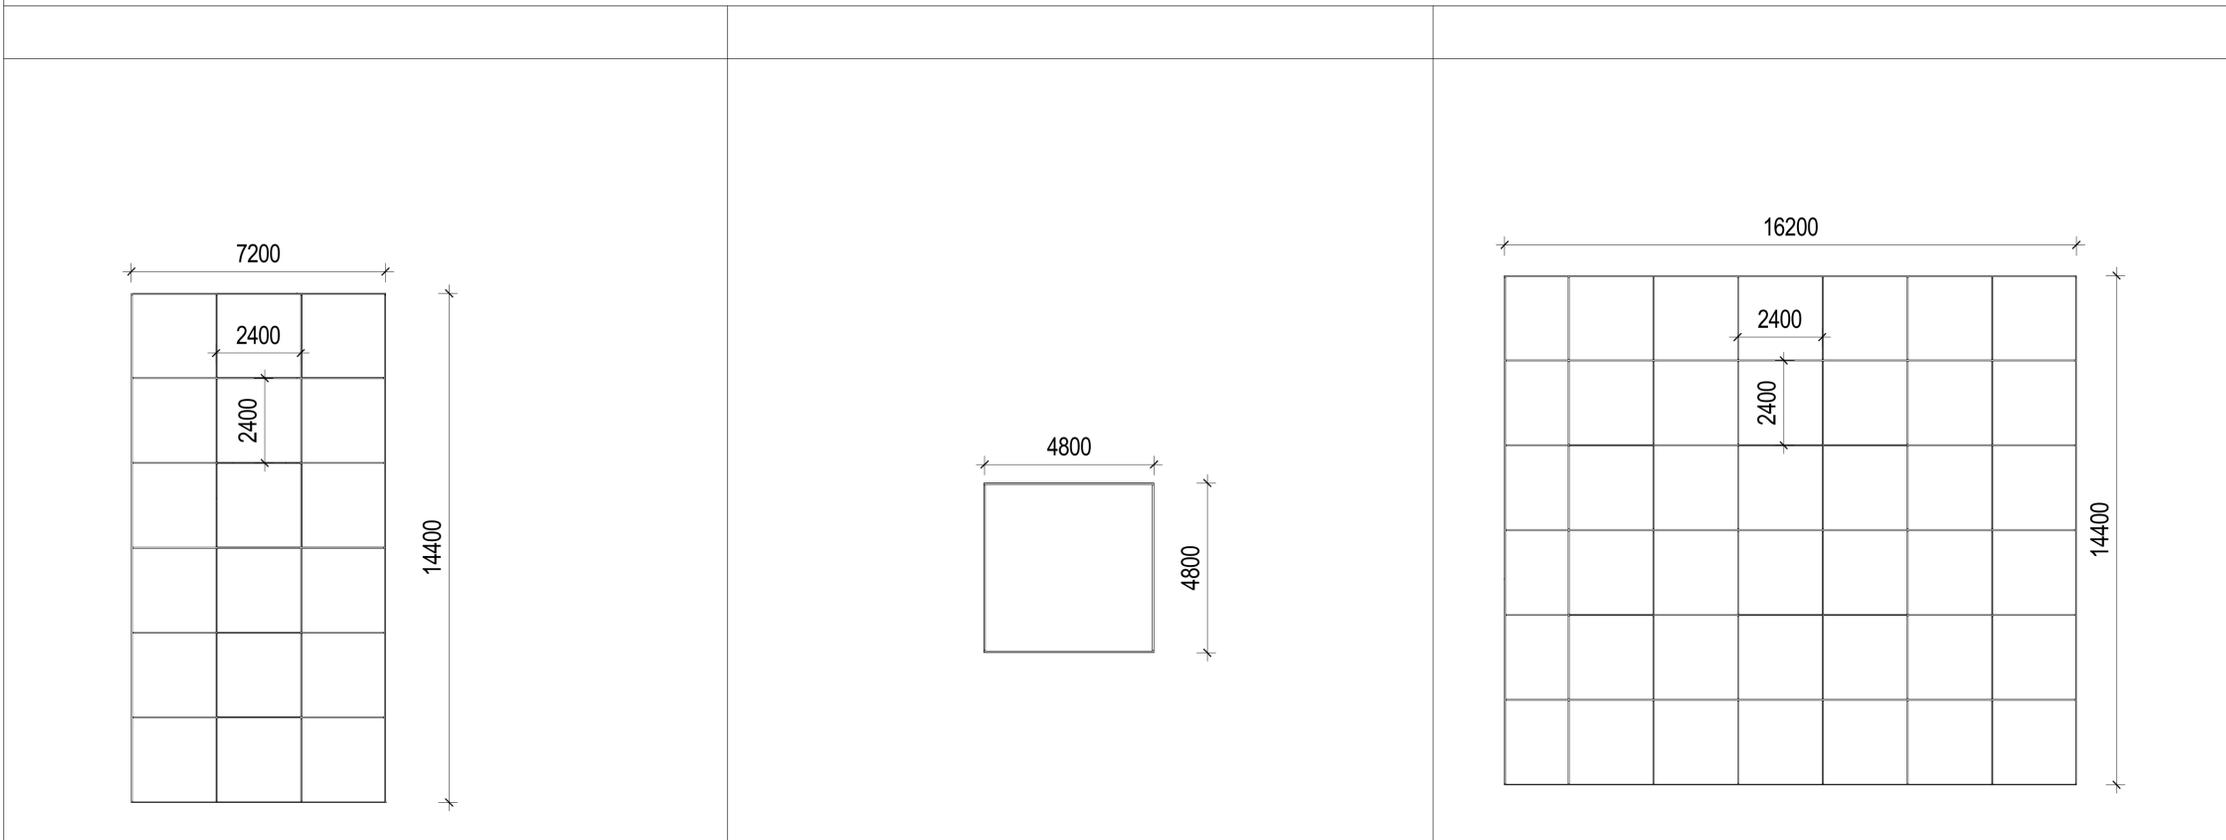


REFERENCE NUMBER			REFERENCE NUMBER			REFERENCE NUMBER		
NUMBER	LOCATION	ORIENTATION	NUMBER	LOCATION	ORIENTATION	NUMBER	LOCATION	ORIENTATION
C01	GROUND, FIRST & SECOND FLOOR		C01	GROUND, FIRST & SECOND FLOOR		C01	GROUND, FIRST & SECOND FLOOR	
CATALOGUE No.			CATALOGUE No.			CATALOGUE No.		
ALUMINIUM SHOP FRONT WITH 2400MM GRIDS			ALUMINIUM SHOP FRONT WITH 4800MM GRIDS			ALUMINIUM SHOP FRONT WITH 2400MM GRIDS		
QUANTITY			QUANTITY			QUANTITY		
THREE (3)			TWO (2)			ONE (1)		
FRAME DESCRIPTION			FRAME DESCRIPTION			FRAME DESCRIPTION		
NATURAL ANODISED ALUMINIUM FRAME			NATURAL ANODISED ALUMINIUM FRAME			NATURAL ANODISED ALUMINIUM FRAME		
GLAZING			GLAZING			GLAZING		
DOUBLE GLAZING, 12MM VISION GLASS			DOUBLE GLAZING, 12MM VISION GLASS			DOUBLE GLAZING, 12MM VISION GLASS		
GENERAL NOTE			GENERAL NOTE			GENERAL NOTE		
PURPOSE MADE SHOP FRONT BY SPECIALIST, MANUFACTURER TO PROVIDE SHOP FRONT DRAWINGS PRIOR TO MANUFACTURE & INSTALLING FOR ARCHITECTS APPROVAL			PURPOSE MADE SHOP FRONT BY SPECIALIST, MANUFACTURER TO PROVIDE SHOP FRONT DRAWINGS PRIOR TO MANUFACTURE & INSTALLING FOR ARCHITECTS APPROVAL			PURPOSE MADE SHOP FRONT BY SPECIALIST, MANUFACTURER TO PROVIDE SHOP FRONT DRAWINGS PRIOR TO MANUFACTURE & INSTALLING FOR ARCHITECTS APPROVAL		

**NGWELEZANA NEW ONCOLOGY UNIT
SHOP FRONT SCHEDULE**



SCREENS SCHEDULE

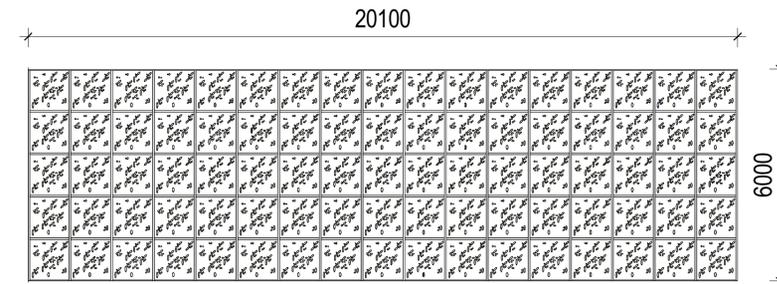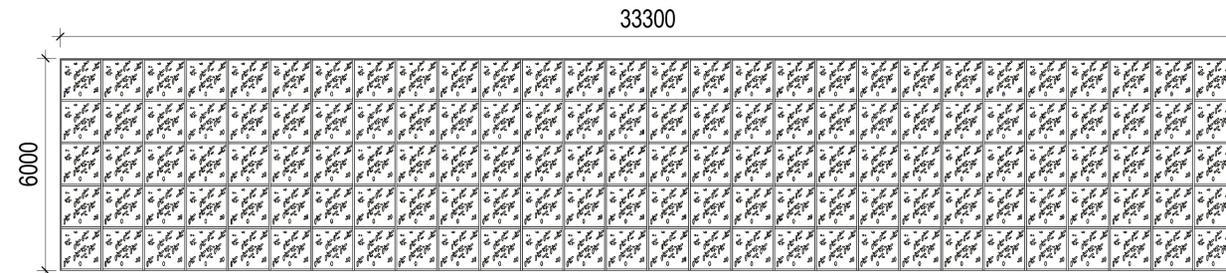

REFERENCE NUMBER

NUMBER	LOCATION
C04	GROUND, FIRST & SECOND FLOOR

REFERENCE NUMBER

NUMBER	LOCATION	ORIENTATION
C05	GROUND, FIRST & SECOND FLOOR	

CATALOGUE No.

PERFORATED METAL CLADDING SCREENS WITH 1200MM GRIDS

CATALOGUE No.

PERFORATED METAL CLADDING SCREENS WITH 1200MM GRIDS

QUANTITY

TWO (2)

QUANTITY

TWO (2)

FRAME DESCRIPTION

NATURAL ANODISED ALUMINIUM FRAME

FRAME DESCRIPTION

NATURAL ANODISED ALUMINIUM FRAME

GLAZING

GLAZING

GENERAL NOTE

PURPOSE MADE SCREENS BY SPECIALIST, MANUFACTURER TO PROVIDE SCREENS DRAWINGS PRIOR TO MANUFACTURE & INSTALLING FOR ARCHITECTS APPROVAL

GENERAL NOTE

PURPOSE MADE SCREENS BY SPECIALIST, MANUFACTURER TO PROVIDE SCREENS DRAWINGS PRIOR TO MANUFACTURE & INSTALLING FOR ARCHITECTS APPROVAL

**NGWELEZANA NEW ONCOLOGY UNIT
SCREENS SCHEDULE**





NGWELEZANA NEW ONCOLOGY UNIT
NORTH VIEW REV B






NGWELEZANA NEW ONCOLOGY UNIT
SOUTH VIEW REV B






NGWELEZANA NEW ONCOLOGY UNIT
BIRD'S EYE VIEW REV B




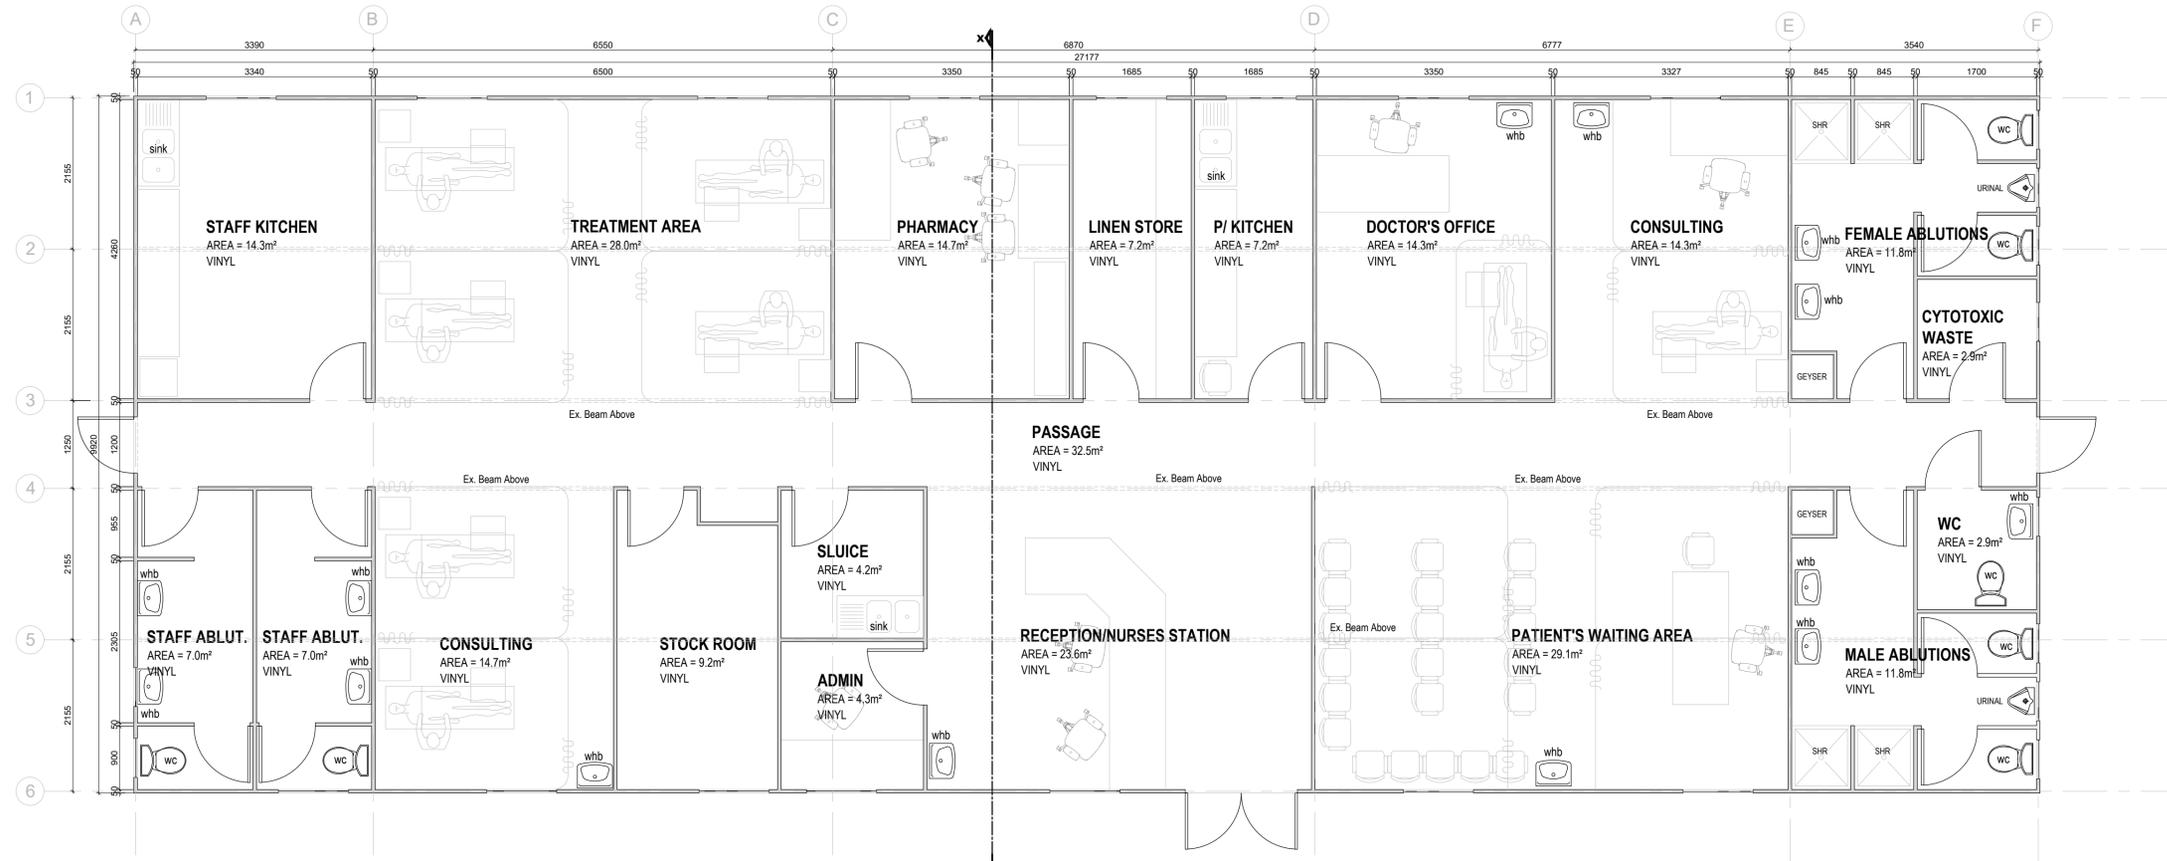


EXISTING FLOOR PLAN
SCALE 1:50
TOTAL FLOOR AREA = 269.6m²

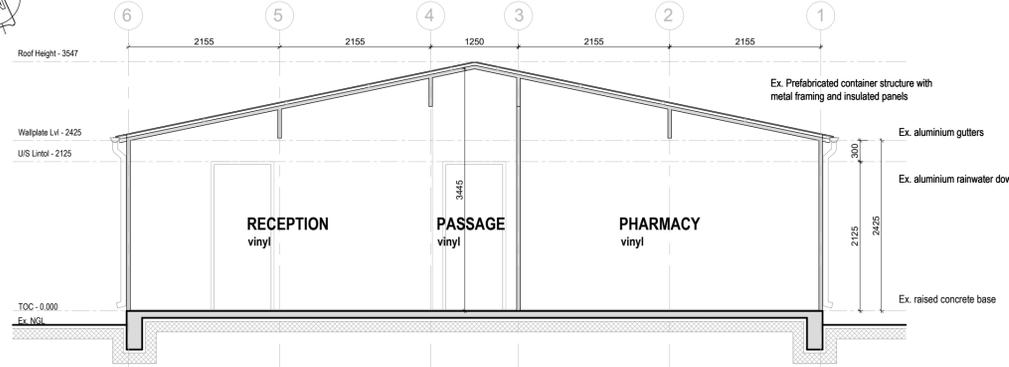

SECTION X-X
SCALE 1:50
TOTAL FLOOR AREA = 269.6m²

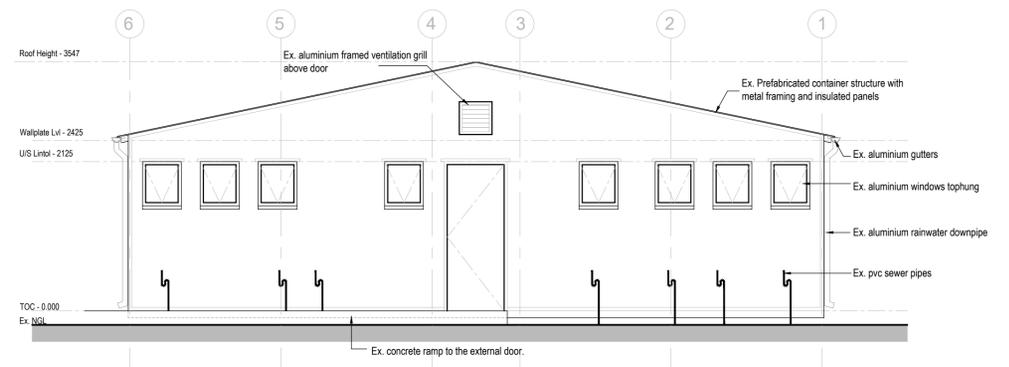

EAST ELEVATION
SCALE 1:50

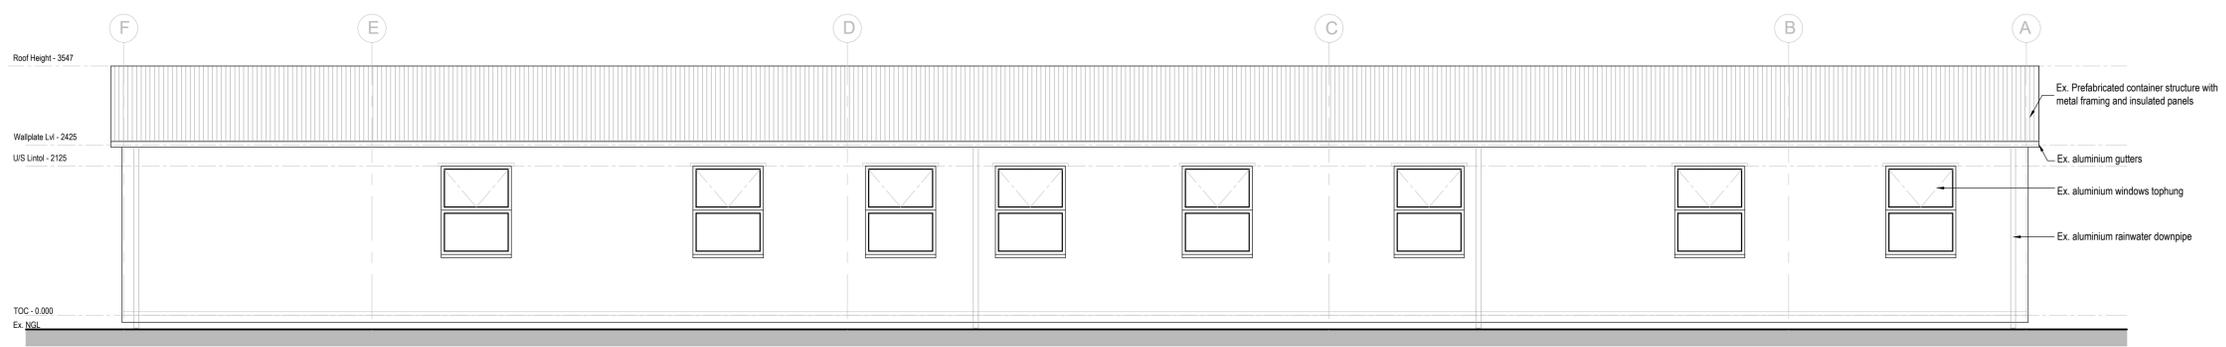

NORTH ELEVATION
SCALE 1:50

EXISTING CHEMOTHERAPY

■ this drawing is copyright and remains with the architect, any unauthorized reproduction, publication, transmission and/or inclusion of any media is an infringement.
■ figured dimensions to be taken in preference to scaled dimensions.
■ report any discrepancies direct to the architect before commencing work.
■ all work to be done in accordance with the sabs 0400

AS BUILTS

CLIENT STAMP & SIGNATURE

DESIGNATION
RESPONSIBLE PROFESSIONAL: ARCHITECT.

DATE	NAME	SIGNATURE	PR NUMBER
04.09.2024	NATHAN F SUNDAY		Pr. Arch 7074

REVISIONS

REV.	INIT.	DESCRIPTION	DATE
A	T.T	FIRST ISSUE	04.09.2024

GENERAL NOTES

THIS DRAWING IS NOT TO BE SCALED. FIGURE DIMENSIONS TO BE USED ALL THE TIME.
CONTRACTOR IS RESPONSIBLE FOR CORRECT SETTING OUT OF THE BUILDING. ALL EXTERNAL AND INTERNAL WALLS WITH PARTICULAR REFERENCE TO BOUNDARIES, BUILDING LINES ETC.
CONTRACTOR TO VERIFY ALL LEVELS, HEIGHTS AND DIMENSIONS BEFORE PUTTING ANY WORK.
CONTRACTOR TO CHECK AND VERIFY ALL LEVELS, DATUMS AND DIMENSIONS ON SITE AND SHALL REPORT ANY DISCREPANCIES OR OMISSIONS TO THIS OFFICE PRIOR TO START OF WORKS OR DURING THE CONSTRUCTION PHASE.
THIS DRAWING IS TO BE READ AND UNDERSTOOD IN CONJUNCTION WITH STRUCTURAL, MECHANICAL, ELECTRICAL AND/OR ANY OTHER CONSULTANT / s DOCUMENTATION AS MAY BE APPLICABLE TO THE PROJECT PRIOR TO START OF WORKS AND ITS DURATION
REPORT TO THE ARCHITECT ALL AMBIGUITIES, DISCREPANCIES, OMISSIONS, ERRORS, DEPARTURES FROM GOOD PRACTICE DISCOVERED IN THE DRAWINGS
BEFORE TENDERING EXAMINE THE SITE AND ASCERTAIN THE EXTENT AND NATURE OF ALL CONDITIONS AFFECTING THE WORK, NOT EXCLUDING THE LOCATION OF ALL BURIED SERVICES WHICH MAY HAVE TO BE PROTECTED, REMOVED OR RELOCATED
MATERIALS SHALL BE THE BEST OF THEIR RESPECTIVE KINDS DESCRIBED ON THE DRAWINGS AND THE CONTRACTOR SHALL WHERE REQUIRED HEREIN OR UPON REQUEST OF THE ARCHITECT ENGINEER FURNISH VOUCHERS TO PROVE THAT THE MATERIALS COMPLY HEREWITH
QUALITY OF MATERIALS & WORKMANSHIP TO COMPLY WITH THE RELEVANT S.A.S & S.S. SPECIFICATION & SHALL CONFORM TO THE MINIMUM STANDARD PREAMBLES IN THE BILL OF QUANTITIES OR, IN THE ABSENCE OF A BILL OF QUANTITIES, AVAILABLE FOR PERUSAL AT THE OFFICES OF THE ARCHITECT.
THE CONTRACTOR SHALL NOTIFY AND OBTAIN THE APPROVAL OF THE PLANNING DEPARTMENT AND / OR THE FIRE PREVENTION OFFICER FOR ANY WORKS UNDER THEIR RESPECTIVE JURISDICTION REQUIRING INSPECTIONS PRIOR TO COVERING UP OR PROCEEDING WITH SUBSEQUENT WORK

■ client

■ architect
NELSPRUIT
1015 11th STREET, TURN, RIVERSIDE PARK EXT 10
TEL: 011 419 8190
JOHANNESBURG
230 SEVEN OAKS AVENUE, CHARTWELL, GP. 2021
TEL: 011 462 4925
DURBAN
MIDLAND BUILDING, 148 Midway Coast Road
DURBAN
TEL: 031 308 2133
POLKOWANE
28 BUCKINGHAM STREET, POLKOWANE, 6009
TEL: 013 206 2194

PROJECT:
NGWELEZANA ONCOLOGY
THANDUYISE DRIVE
EMPANENI, KZN

BUILDING:
CHEMOTHERAPY UNIT

DRAWING TITLE:
AS BUILT DRAWINGS

DATE	DRAWN BY	SCALE	ISSUED BY	PAPER
SEP 2024	TAFADZWA	1:50	T.T	A1
PROJECT	DRAWING No.	REV		
24.01	NGW.wd.A100	A		

ISSUED FOR INFORMATION





First Floor Area Schedule				
Space/Room	Brief Area (m ²)	IUSS Area (m ²)	Actual Area (m ²)	Deviation (m ²)
STAFF OFFICES				
Office - Operational manager	8		0	-8
Office - Head Clinical Unit	8		0	-8
Office - Personal Assistant	8		8	0
Medical Specialists	24		24	0
Registrars	16		16	0
Physicists	16		16	0
Office - Radiotherapist	8		8	0
Radiotherapists	64		89	25
Staff toilet	6.48		10	3.52
Staff rest room	15		27	12
Small Training Room	20	(0.00 x 0.00)=22	20	0
Prayer Room	0		20	20
Public Ablutions*	0		56	56
Reception*	0		15	15
Waiting*	0		20	20
Store*	0		10	10
Printer*	0		4	4
Circulation*	58.04 (30% circulation)		205	
CHEMOTHERAPY				
Sub-waiting area	15		12	-3
Ensuite*	0		9	9
Patient ablutions	12		26	14
Patient change cubicle/shower	6	(0.00 x 0.00)=4	26	20
Reception / Clinical workstation	8		31	23
Preparation / observation room	13.5	(3.55 X 6.30)=22.37	13.5	0
Procedure room (min wall L=4.3)	25	(0.00 x 0.00)=25-30	25	0
Chemotherapy treatment area	112		421	309
Ward kitchen	8	(0.00 x 0.00)=12	13	5
Store - surgical	6	(0.00 x 0.00)=9	9	3
Cytotoxic pharmacy	12		14	2
Waste	-		10	10
Examinations Room	-		-	-
Stock Rooms	-		-	-
Dirty Utility	-	(0.00 x 0.00)=9	-	-
Clean Utility	-	(0.00 x 0.00)=10	-	-
Circulation*	65.25 (30% circulation)		198	
Total	476.23		1356	879.77

NOTE 1: SPACES INCLUDED IN IUSS FLOW DIAGRAMS BUT NOT INCLUDED IN CLIENT BRIEF


1. STAFF LOCKERS
2. CHAPEL (FOR THE WHOLE UNIT)

NOTE 2: SPACES INCLUDED IN CLIENT BRIEF BUT NOT INCLUDED ON IUSS FLOW DIAGRAMS

1. ASSISTED SHOWER
2. ENSUITE BATHROOMS
3. 2 BED UNIT
4. SLUICE ROOM
5. STORE GENERAL
6. STORE-PATIENT KIT
7. TOILET DISABLED/PUBLIC

NOTE 3: SPACES INCLUDED IN IUSS FLOW DIAGRAMS & CLIENT BRIEF BUT NOT INCLUDED IN DRAWING ISSUED

1. STAFF LOCKERS

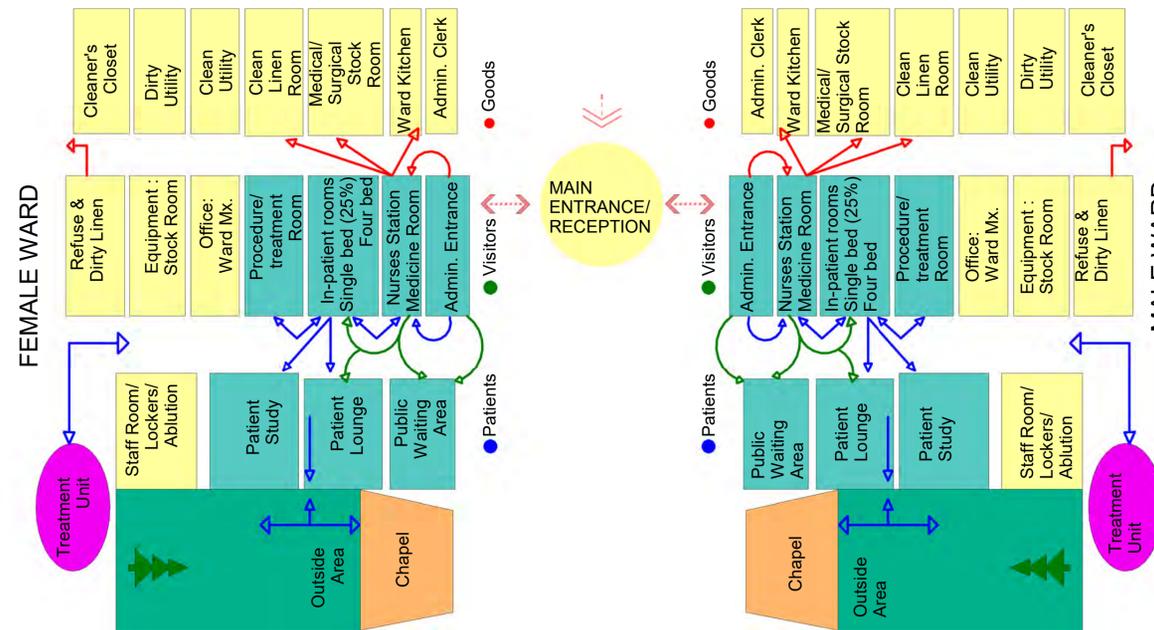

NOTE 1: SPACES INCLUDED IN IUSS FLOW DIAGRAMS BUT NOT INCLUDED IN CLIENT BRIEF

1. STAFF LOCKERS
2. CHAPEL (FOR THE WHOLE UNIT)

NOTE 2: SPACES INCLUDED IN CLIENT BRIEF BUT NOT INCLUDED ON IUSS FLOW DIAGRAMS

1. ASSISTED SHOWER
2. ENSUITE BATHROOMS
3. 2 BED UNIT
4. SLUICE ROOM
5. STORE GENERAL
6. STORE-PATIENT KIT
7. TOILET DISABLED/PUBLIC

NOTE 3: SPACES INCLUDED IN IUSS FLOW DIAGRAMS & CLIENT BRIEF BUT NOT INCLUDED IN DRAWING ISSUED

1. STAFF LOCKERS




	WHB	Stainless steel fittings										Toilet Paper Dispenser	Sooap Dispenser	Hot & Coat Hook	Baby changer counter	Towel Dispenser	Rubbish Bin	WC Pan	Flush Valve	Paraphlegic Flush Valve	Taps	Urinal	Wall Mirror	Side Grab Rail	Back Grab Rail	Shower Head	Shower Mixer	Drain	
	Code	703700	125000	18/70 GRADE 304	622043M	2620015	0N602		2620015	80U 7077	359721	359705	359945	FG761868	359740		50012463	500.262.01.1	106C	FM1-100 CP	SKL FEABRKA-1/01	TV0003400	705127	GR00018	GRFV018	KF2-6	COB FC-956	373	
DESCRIPTION		VIAL SANITARYWARE VITREOUS CHINA 510 X 400MM SLIM-RECTANGULAR SOAR 510 MEDICAL BASIN WITH NO TAPHOLES OVERFLOW OR CHANSTAY HOLE. COLOUR WHITE WITH CHROME PLATED BOTTLE TRAYS AS COBRA JWS.	AS PER FRANKIE PRODUCTS CATALOGUE CITIMETAL WB 001 SINGLE WASH HAND BASIN CODE 325000 OF 304 STAINLESS STEEL. 325mm WIDE WALL SURFACE WITH STAINLESS STEEL BAR BRACES WITH REMOVABLE QBP TRAY (15MM DRAIN OUTLET - SIZE 65MM LONG 64 REDPAN & BOTTLE SIZE).	AS PER FRANKIE CATALOGUE - CITIMETAL MODEL BR6 REDPAN 6 BOTTLE BACK - 3820 GRADE 304 STAINLESS STEEL. FIXED TO WALL SURFACE WITH STAINLESS STEEL BAR BRACES WITH REMOVABLE QBP TRAY (15MM DRAIN OUTLET - SIZE 65MM LONG 64 REDPAN & BOTTLE SIZE).	FRANKIE WALL-MOUNTED SLUICE SINK / SLOP HOPPER FOR EXPOSED CISTERNE	AS PER FRANKIE CATALOGUE SERIES 'S1' 1500 X 600 MM SINGLE BOWL. GRADE 304 STAINLESS STEEL. WITH 150MM HIGH SPLASH BACK. CODE 35134 SIDE BOWL.	FRANKIE STAINLESS STEEL SINK DOUBLE END HAND BOWL. 1500 X 600MM -	STAINLESS STEEL METAL BASE WITH STAINLESS STEEL METAL TOP PREP TABLE 1800 700 X 900	DOUBLE BOWL CATERING SINK (FRANKIE MODEL S2). END OR CENTRE. GRADE 304 STAINLESS STEEL. 1,2MM THICK WITH A 150MM HIGH INTEGRAL SPLASH BACK TO THE REAR AND 2 X 25MM TURN DOWN WITH A BEADED EDGE ON THE REMAINING SIDES.	FRANKIE, TRENOLINE, DMP-ON, SER. 1200MM X 635MM	FRANKIE STATAIOS STRK 0721, 1,21,5MM THICK GRADE 304 1810 SATIN STAINLESS STEEL. NEEDED TOILET ROLL HOLDERS. SIZE 204 X 158MM CONTAINER, CYLINDER 140,7 MM DEEP FOR 2 ROLLS MAXIMUM 208MM DIAMETER WITH SPROUL AND SCREWED TO THE WALL WITH STAINLESS STEEL SCREWS.	FRANKIE STATAIOS STRK 0516, 1,21,5mm THICK GRADE 304 X 100 X 134mm DEEP WITH REPLACABLE AND REFILLABLE 1 LITRE SANITORY ROLL HOLDER LOCK WITH STANDARD FRANKIE KEY. PLUGGED AND SCREWED TO THE WALL WITH STAINLESS STEEL SCREWS.	FRAME BHM 16 P OR SIMILAR APPROVED POLISHED STAINLESS STEEL ROBE HOODS. PLUGGED AND SCREWED TO THE WALL WITH STAINLESS STEEL SCREWS.	POLYPROPYLENE (GGTY) HORIZONTAL BABY BED WITH ADJUSTABLE SAFETY BELT. FOLDABLE DESIGN FOR SPACE PTMISM. OPEN: 86.2 X 55.7 X 48.3 CM. CLOSED: 86.2 X 12.0 X 50.7 CM.	FRANK STATAIOS STRK 611 OR SIMILAR APPROVED 1,27 1,2MM THICK GRADE 304 1810 SATIN STAINLESS STEEL SANITARY ROLL HOLDER. CODE: 359740. SIZE 304 X 205 X 134MM DEEP WITH CAPACITY OF 6 LITRES. PLUGGED AND SCREWED TO THE WALL WITH STAINLESS STEEL SCREWS.	CIRCULAR GALVANISED WALL MOUNTED REFUSE BAG HOLDER. BLACK RUBBER IS. RINGE CORD BAG CLAMP. WALL MOUNTING POINT. DIAMETER 465MM X 120MM HEIGHT	GERBERT ABALONIA WALL HUNG 530MM (1) X 355MM (W) X 340MM (H) TOILET WITH CONCEALED CISTERNE	GERBERT SELINOVA COMFORT WALL-HUNG WC. WASHDOWN. LARGE PROTECTION. RANBERE	WALDHO 25MM DIAMETRE BSP CONCEALED VANDAL RESISTANT 22R BRASS TOILET FLUSH VALVE WITH VR PUSH-BUTTON AND CONCEALED FLUSH PIPES.	COBRA TOILET FLUSH VALVE BACK ENTRY COMPLETE 32mm	COBRA 810 TAP ELBOW ACTION	SIRAL - FOEL - MIKER - CHROME - BASIN, SINGLE WITH SWIVEL SPOUT	VIAL SANITARY WARE 565 K 75 X 310MM (SWIFTRAP WHITE VITREOUS CHINA WALL MOUNTED BACK INLET URINAL INCLUDING 38MM CHROMIUM PLATED DOMICAL GRATING (3720) AND CHROMIUM PLATED BACK INLET SPREADER (CODE: 70542). FLUSH VALVE, FLUSH PIPE AND FITTINGS (BY OTHERS), FIXED ON AND INCLUDING TWO HANGER BRACKETS (CODE: 81272).	300400 MM HIGH SANS 1263-1 SAFETY AND SECURITY GLAZING MATERIALS FOR BUILDINGS - PART 1: APPROVED WITH SAFETY PERFORMANCE UNDER HUMAN IMPACT. LANS 3800 N. THE APPLICATION OF THE NATIONAL BUILDING REGULATION-PART N: GLAZING	BATHROOM BUTLER PARAPLEGIC RAILS DOG LEG GRAB RAIL WITH 3 SUPPORTS OR SAILAR APPROVED WITH STAINLESS STEEL FINISH. OVERALL SIZE 640MM LONG. PLUGGED AND SCREWED TO WALL WITH STAINLESS STEEL SCREWS.	BATHROOM BUTLER PARAPLEGIC RAIL OR SIMILAR APPROVED WITH BRUSHED GRADE 304 STAINLESS STEEL FINISH. OVERALL SIZE 640MM LONG. PLUGGED AND SCREWED TO WALL WITH STAINLESS STEEL SCREWS.	COBRA VANDALPROOF SHOWERHEAD	COBRA FOCUS SINGLE LEVER SHOWER MIXER (CHROME 2 X 1/2 INCH BSP FEMALE IRON INLET AND 1 X FEMALE IRON OUTLET CONNECTION ENDS	COBRA SHOWER P TRAP WITH CHROME PLATED BRASS 373
FIRST FLOOR																													
FEMALE WARD																													
	2 BED UNIT 1																												
	2 BED UNIT 1 ENSUITE																												
	2 BED UNIT 2																												
	2 BED UNIT 1 ENSUITE																												
	2 BED UNIT 3																												
	2 BED UNIT3 ENSUITE																												
	1 BED UNIT 1																												
	1 BED UNIT 1 ENSUITE																												
	1 BED UNIT 2																												
	1 BED UNIT 2 ENSUITE																												
	ISOLATION WARD																												
	ISOLATION WARD ENSUITE																												
	4 BED UNIT 1																												
	4 BED UNIT 1 ENSUITE																												
	4 BED UNIT 2																												
	4 BED UNIT 2 ENSUITE																												
	4 BED UNIT 3																												
	4 BED UNIT 3 ENSUITE																												
	4 BED UNIT 4																												
	4 BED UNIT 4 ENSUITE																												
	CLEAN UTILITY																												
	NURSES STATION																												
	PUBLIC ABLUTIONS (MALE)																												
	STAFF TOILET																												
	STAFF RESTROOM																												
MALE WARD																													
	PUBLIC ABLUTIONS (FEMALE)																												
	ISOLATION WARD																												
	ISOLATION WARD ENSUITE																												
	SLUICE ROOM																												
	STAFF TOILETS																												
	STAFF RESTROOM																												
	TREATMENT ROOM																												
	WARD KITCHEN																												
	DIRTY UTILITY																												
	2 BED UNIT																												
	2 BED UNIT ENSUITE																												
	4 BED UNIT																												
	4 BED UNIT ENSUITE																												

NGWELEZANA NEW ONCOLOGY UNIT


FIRST FLOOR SANITARY SCHEDULE



- NOTE 1: SPACES INCLUDED IN IUSS FLOW DIAGRAMS BUT NOT INCLUDED IN CLIENT BRIEF**
 1. IT SERVER
- NOTE 2: SPACES INCLUDED IN CLIENT BRIEF BUT NOT INCLUDED ON IUSS FLOW DIAGRAMS**
 1. STORE SURGICAL
 2. PATIENT HOLDING BAYS
- NOTE 3: SPACES INCLUDED IN IUSS FLOW DIAGRAMS & CLIENT BRIEF BUT NOT INCLUDED IN DRAWING ISSUED**
 1. IT SERVER
 2. CONSULTING ROOM
 3. PHYSICIST STORE

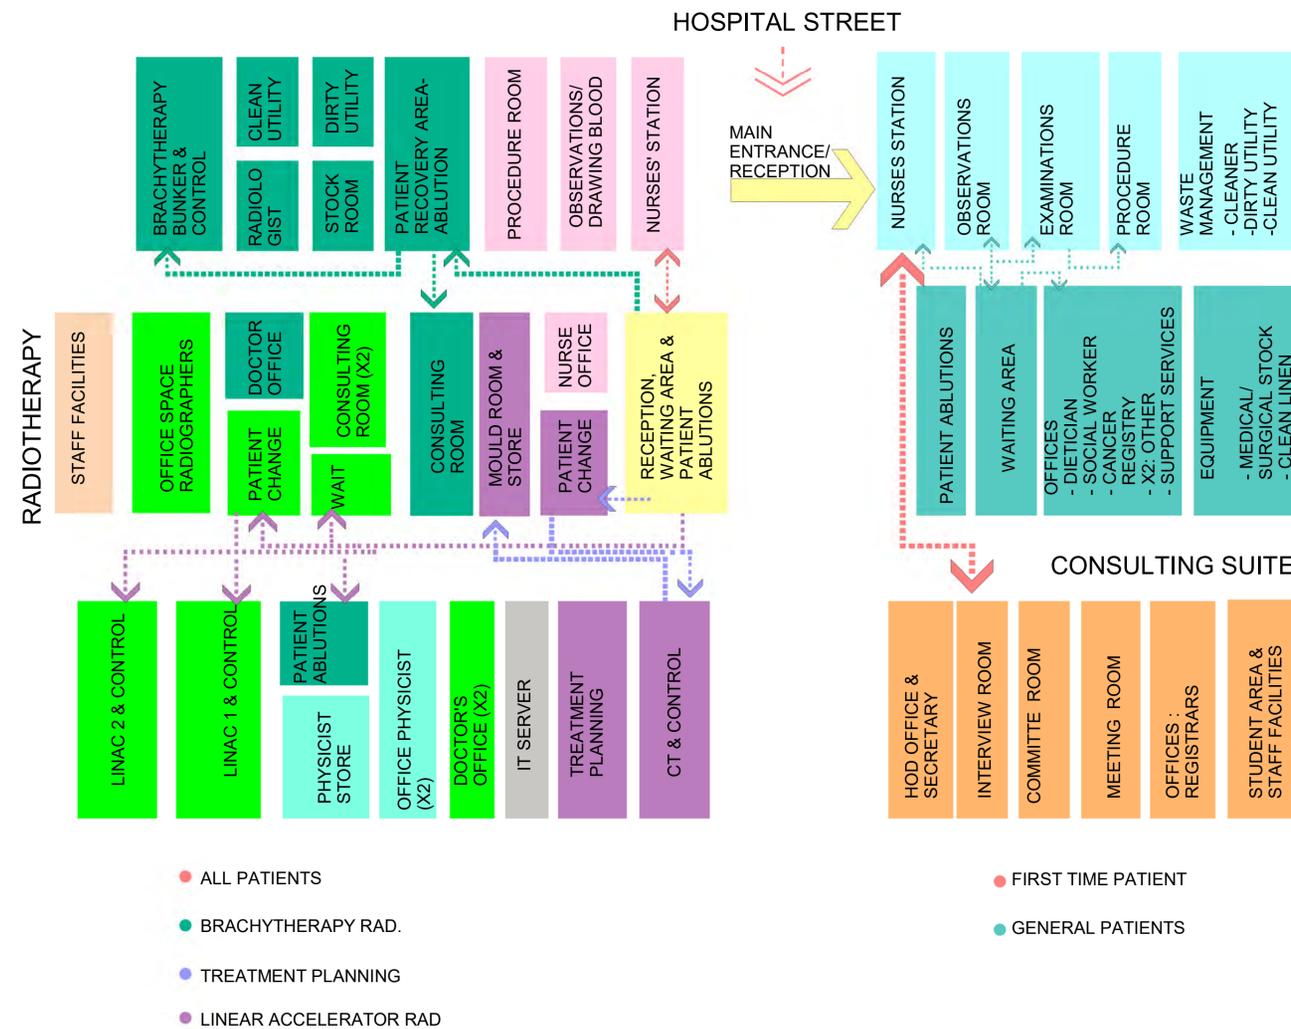

- NOTE : SPACES INCLUDED IN CLIENT BRIEF BUT NOT INCLUDED ON IUSS FLOW DIAGRAMS**
 1. PREPARATION/VITALS ROOM
 2. PHLEBOTOMY ROOM
 3. TREATMENT ROOM
 4. CONSULTING ROOMS
 5. COUNSELLING ROOMS

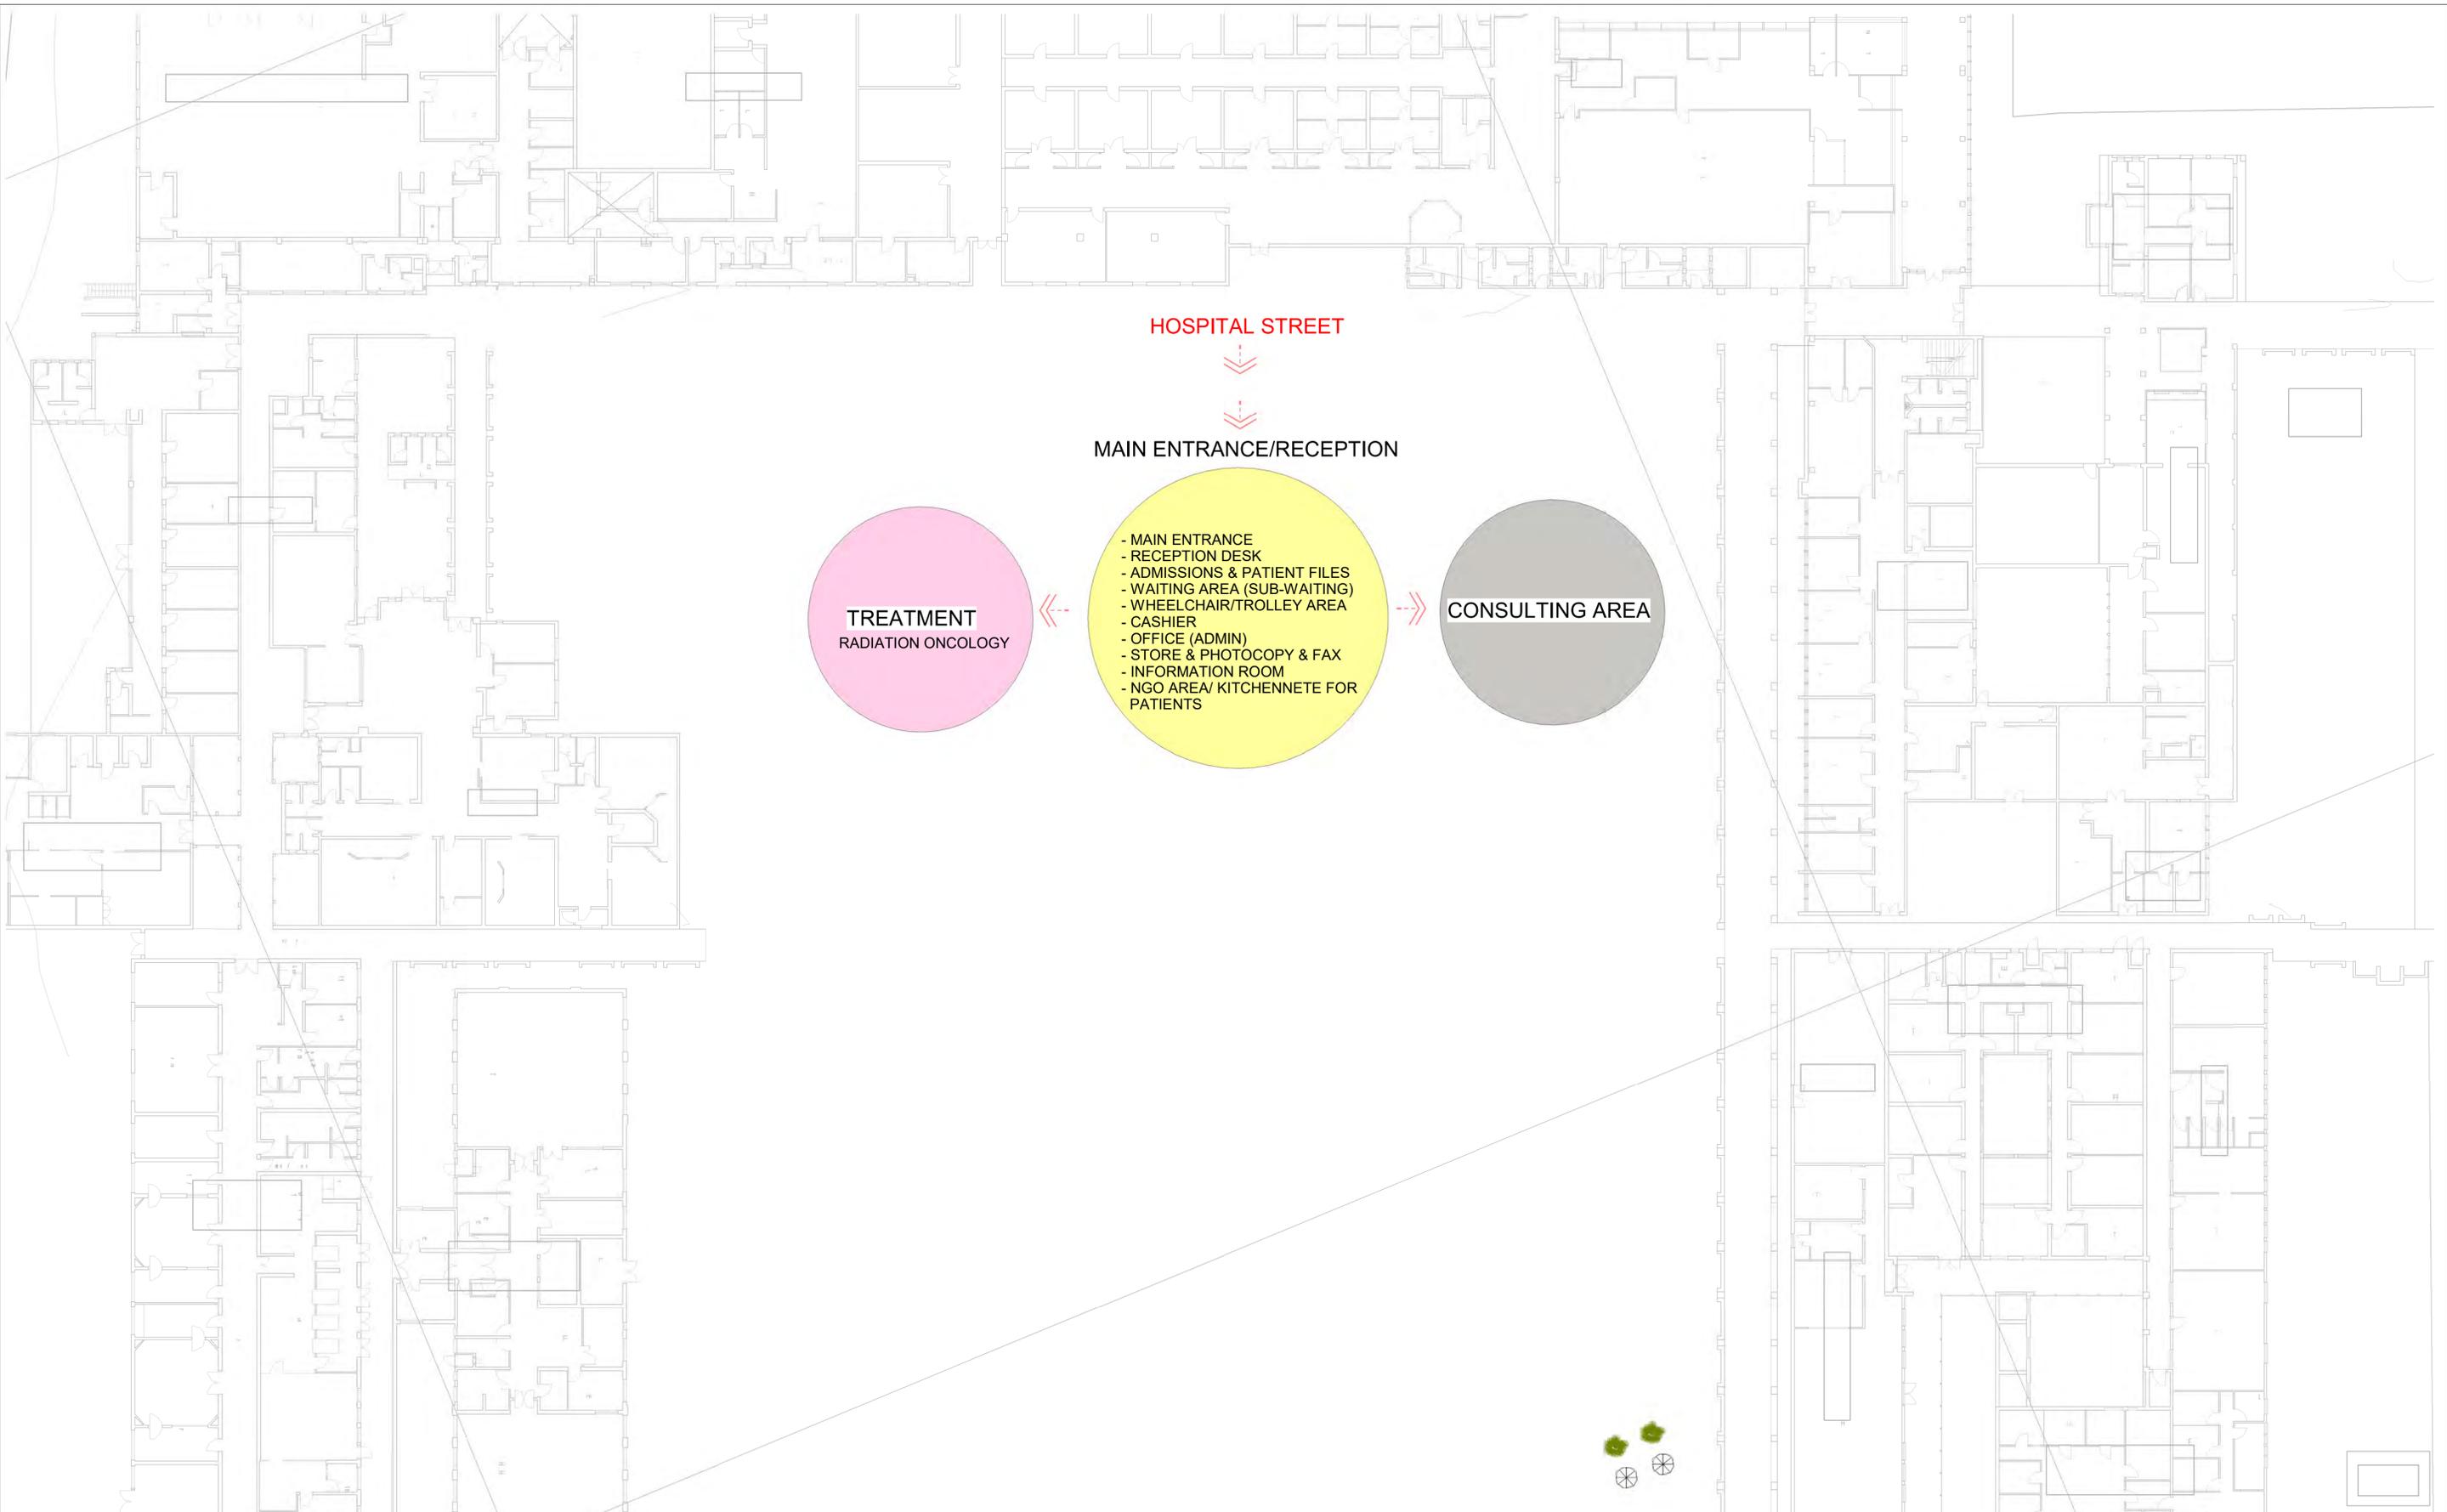

GROUND FLOOR	Code	WHB	Stainless steel sink	Toilet Paper Dispenser	Soap Dispenser	Hat & Coat Hook	Towel Dispenser	Rubbish Bin	WC Pan	Flush Valve	Taps	Wall Mirror	Shower Head	Shower Mixer	Drain	Side Grab Rail	Urinal	Back Grab Rail		
	703700	325000	359721	359705	359945	359740	50012461	106C	SKU: FEABIEA-SJT01	108-20	TVID02400	KP2-6	COB-FC-956	373	GRDG038	705127	GRFV01B			
RADIOTHERAPY	Description: Fixing	VAAL SANITARYWARE VITREOUS CHINA 510 X 400MM SEMI-RECTANGULAR 'SOLAR 510' MEDICAL BASIN WITH NO TAPHOLES, OVERFLOW OR CHAINSTAY HOLE. COLOUR WHITE. WITH CHROME PLATED BOTTLE TRAPS AS COBRA 340.	AS PER FRANKE PRODUCTS CATALOGUE CITIMETAL WB 001 SINGLE WASH HAND BASIN CODE 325000 OF 304 STAINLESS STEEL 535mm WIDE WALL	FRANKE STRATOS STRX 672E. 1,2/1,5MM THICK GRADE 304 18/10 SATIN STAINLESS STEEL RECESSED TOILET ROLL HOLDERS, SIZE 304 X 156 X 140,7 MM DEEP FOR 2 ROLLS MAXIMUM 108MM DIAMETER WITH SPINDLE SYSTEM AND CYLINDER LOCK WITH STANDARD FRANKE KEY. PLUGGED AND SCREWED TO WALL WITH STAINLESS STEEL SCREWS.	FRANKE STRATOS STRX 618. 1,2/1,5mm THICK GRADE 304 x 100 x 134mm DEEP WITH REPLACEABLE AND REFILLABLE 1 x LITRE CONTAINER, CYLINDER LOCK WITH STANDARD FRANKE KEY, PLUGGED AND SCREWED TO THE WALL WITH STAINLESS STEEL SCREWS.	FRANKE BHM 16 P OR SIMILAR APPROVED POLISHED STAINLESS STEEL ROBE HOOKS, PLUGGED AND SCREWED TO THE WALL WITH STAINLESS STEEL SCREWS.	FRANK STRATOS STRX 611 OR SIMILAR APPROVED 1,2/ 1,5MM THICK GRADE 304 18/10 SATIN STAINLESS STEEL SANITARY TOWEL DISPOSAL BINS (CODE: 359740), SIZE 304 X 205 X 134MM DEEP WITH CAPACITY OF 6 LITRES, PLUGGED AND SCREWED TO THE WALL WITH STAINLESS STEEL SCREWS.	CIRCULAR GALVANISED WALL MOUNTED REFUSE BAG HOLDER, BLACK RUBBER LID, BUNGEE CORD BAG CLAMP, WALL MOUNTING POINT, DIAMETRE 445MM X 120MM HEIGHT	GEBERIT ABALONA WALL HUNG 530MM (L) x 355MM (W) x 340MM (H)TOILET WITH CONCEALED CISTERN	WALCRO 25MM DIAMETRE BSP CONCEALED VANDAL RESISTANT DZR BRASS TOILET FLUSH VALVE WITH VR PUSH-BUTTON AND CONCEALED FLUSH PIPES.	COBRA BIB TAP ELBOW ACTION	COBRA WATERTECH OR SIMILAR APPROVED 20MM STANDARD BRASS HOSE BIBTAP WITH WINGNUT, LINING AND 20MM HOSE UNION, MANUFACTURED IN ACCORDANCE WITH SANS 226:2009 TYPE 1 (BS 1010).	IDRAL - FOEL - MIXER - CHROME - BASIN, SINGLE LEVER, WALL - MOUNTED WITH SWIVEL SPOUT.	300X400 MM HIGH SANS 1263-1 SAFETY AND SECURITY GLAZING MATERIALS FOR BUILDINGS - PART 1: SAFETY PERFORMANCE OF GLAZING MATERIALS UNDER HUMAN IMPACT. SANS 10400-N, THE APPLICATION OF THE NATIONAL BUILDING REGULATION-PART N: GLAZING	COBRA VANDALPROOF SHOWERHEAD	COBRA FOCUS SINGLE LEVER SHOWER MIXER CHROME 2 X 1/2 INCH BSP FEMALE IRON INLET AND 2 X FEMALE IRON OUTLET CONNECTION ENDS	COBRA SHOWER P TRAP WITH CHROME PLATED GRATING 40MM, BRASS 373	BATHROOM BUTLER PARAPLEGIC RAILS DOG LEG GRAB RAIL WITH 3 SUPPORTS OR SIMILAR APPROVED WITH BRUSHED GRADE 304 STAINLESS STEEL FINISH, OVERALL SIZE 750 X 750MM PLUGGED AND SCREWED TO WALL WITH STAINLESS STEEL SCREWS.	VAAL SANITARY WARE 565 X 275 X 310MM SWEATPEAR WHITE VITREOUS CHINA WALL MOUNTED BACK INLET URINAL INCLUDING 38MM CHROMIUM PLATED DOMICAL GRATING (878720) AND CHROMIUM PLATED BACK INLET SPREADER (CODE: 705422). FLUSH VALVE, FLUSH PIPE AND FITTINGS (BY OTHERS), FIXED ON AND INCLUDING TWO HANGER BRACKETS (CODE: 812720).	BATHROOM BUTLER PARAPLEGIC RAIL OR SIMILAR APPROVED WITH BRUSHED GRADE 304 STAINLESS STEEL FINISH, OVERALL SIZE 842MM LONG, PLUGGED AND SCREWED TO WALL WITH STAINLESS STEEL SCREWS.
	STAFF IOILET	✖		✖	✖		✖		✖	✖	✖									
	RECOVERY/HOLDING BAY	✖			✖		✖	✖			✖									
	PROCEDURE ROOM	✖			✖		✖	✖			✖									
	PREP ROOM	✖			✖		✖	✖			✖									
	FEMALE SHARED ABLUTIONS	✖ 4		✖ 4	✖ 4		✖	✖	✖ 4	✖ 4	✖ 3		✖ 3	✖ 2	✖ 2	✖ 2	✖ 2	✖ 2		
	MALE SHARED ABLUTIONS	✖ 4		✖ 2	✖ 3		✖	✖	✖ 2	✖ 2	✖ 3		✖ 3	✖ 2	✖ 2	✖ 2	✖ 2	✖ 2		
CONSULTING SUITE																				
	PROCEDURE ROOM	✖			✖	✖	✖	✖			✖		✖							
	CLEANER'S ROOM	✖			✖	✖	✖	✖			✖		✖							
	CLEAN UTILITY	✖			✖	✖	✖	✖			✖		✖							
	VITALS	✖			✖	✖	✖	✖			✖		✖							
	PHLEBOTOMY ROOM	✖			✖	✖	✖	✖			✖		✖							
	SLUICE ROOM		✖			✖	✖	✖			✖				✖					
	TREATMENT ROOM	✖			✖	✖	✖	✖			✖		✖							
	CONSULTING 1	✖			✖	✖	✖	✖			✖		✖							
	CONSULTING 2	✖			✖	✖	✖	✖			✖		✖							
	CONSULTING 3	✖			✖	✖	✖	✖			✖		✖							
	STAFF ABLUTIONS	✖ 2		✖ 4	✖ 4		✖	✖	✖ 4	✖ 4	✖ 2		✖ 2							

NGWELEZANA NEW ONCOLOGY UNIT

GROUND FLOOR SANITARY SCHEDULE





Second Floor Area Schedule				
Space/Room	Brief Area (m ²)	IUSS Area (m ²)	Actual Area (m ²)	Deviation (m ²)
1-bed unit (4 No.)	60		60	0
2-bed unit (4 No.)	108		106	-2
4-bed unit (5 No.)	220		220	0
En suite bathroom (13 No.)	78		131	53
Assisted shower (4 No.)	26	(0.00 x 0.00) =12	0	-26
Clinical workstation (2 No.)	8		36	28
Clinical admin area (2 No.)	16		19	3
Staff toilet (2 No.)	6.48		6	-0.48
Staff rest room (2 No.)	30	(0.00 x 0.00) =18	28	-2
Bay - Hand-washing	16		0	-16
Bay - Mobile equipment (2 No.)	4		0	-4
Bay - Resuscitation trolley (2 No.)	2		0	-2
Clean utility	9	(0.00 x 0.00) =10	9	0
Dirty utility	8	(0.00 x 0.00) =9	18	8
Sluice	10	(0.00 x 0.00) =12	10	0
Store - Clean linen	8	(0.00 x 0.00) =10	10	2
Store - Equipment	12	(0.00 x 0.00) =13	15	3
Store - General	6	(0.00 x 0.00) =9	10	4
Store - Patient kit	6	(0.00 x 0.00) =8	6	0
Store - Surgical / Consumables	9	(0.00 x 0.00) =9	15	6
Store - Medicine	6	(0.00 x 0.00) =4	6	0
Toilet - Disabled/public (2 No.)	6.48	(0.00 x 0.00) =4	55	48.48
Treatment Room	15	(0.00 x 0.00) =15	20	5
Ward kitchen	8	(0.00 x 0.00) =12	15	7
Kitchen	0		8	0
Store*	0		15	15
Store*	0		15	15
Sluice	0		10	10
Balcony*	0		136	136
Balcony 2*	0		63	63
Waiting Area	-		-	-
Patient Lounge	-	(0.00 x 0.00) =21	-	-
Patient Study	-		-	-
Office Ward Mx	-		-	-
Cleaner's Closet	-	(0.00 x 0.00) =6	-	-
Operations Manager			15	15
Circulation*	203.39 (30% circulation)		540	
Total	881.35		1413	730.65


WARDS




NGWELEZANA NEW ONCOLOGY UNIT

SECOND FLOOR REV J



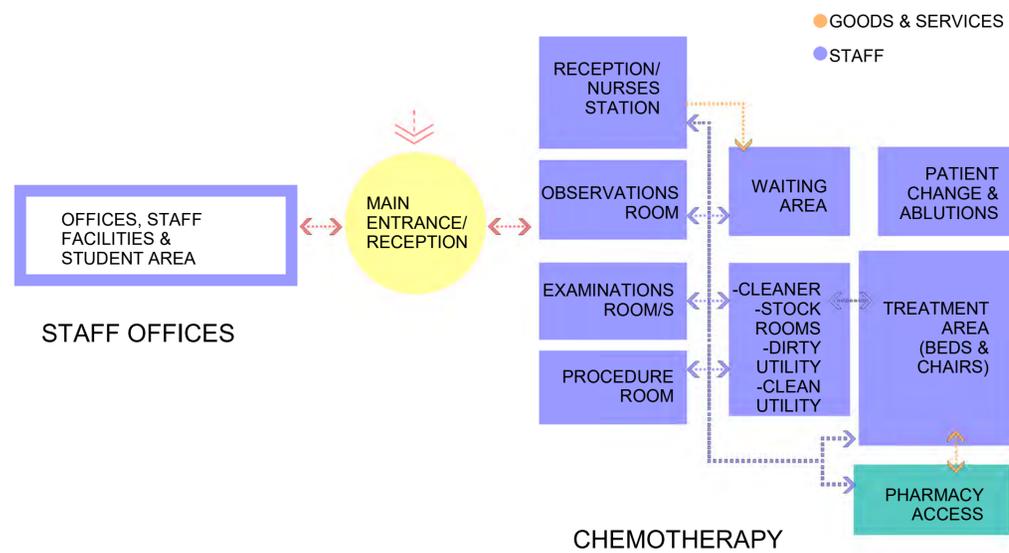

NOTE : SPACES INCLUDED IN CLIENT BRIEF BUT NOT INCLUDED ON IUSS FLOW DIAGRAMS
 1. WARD KITCHEN

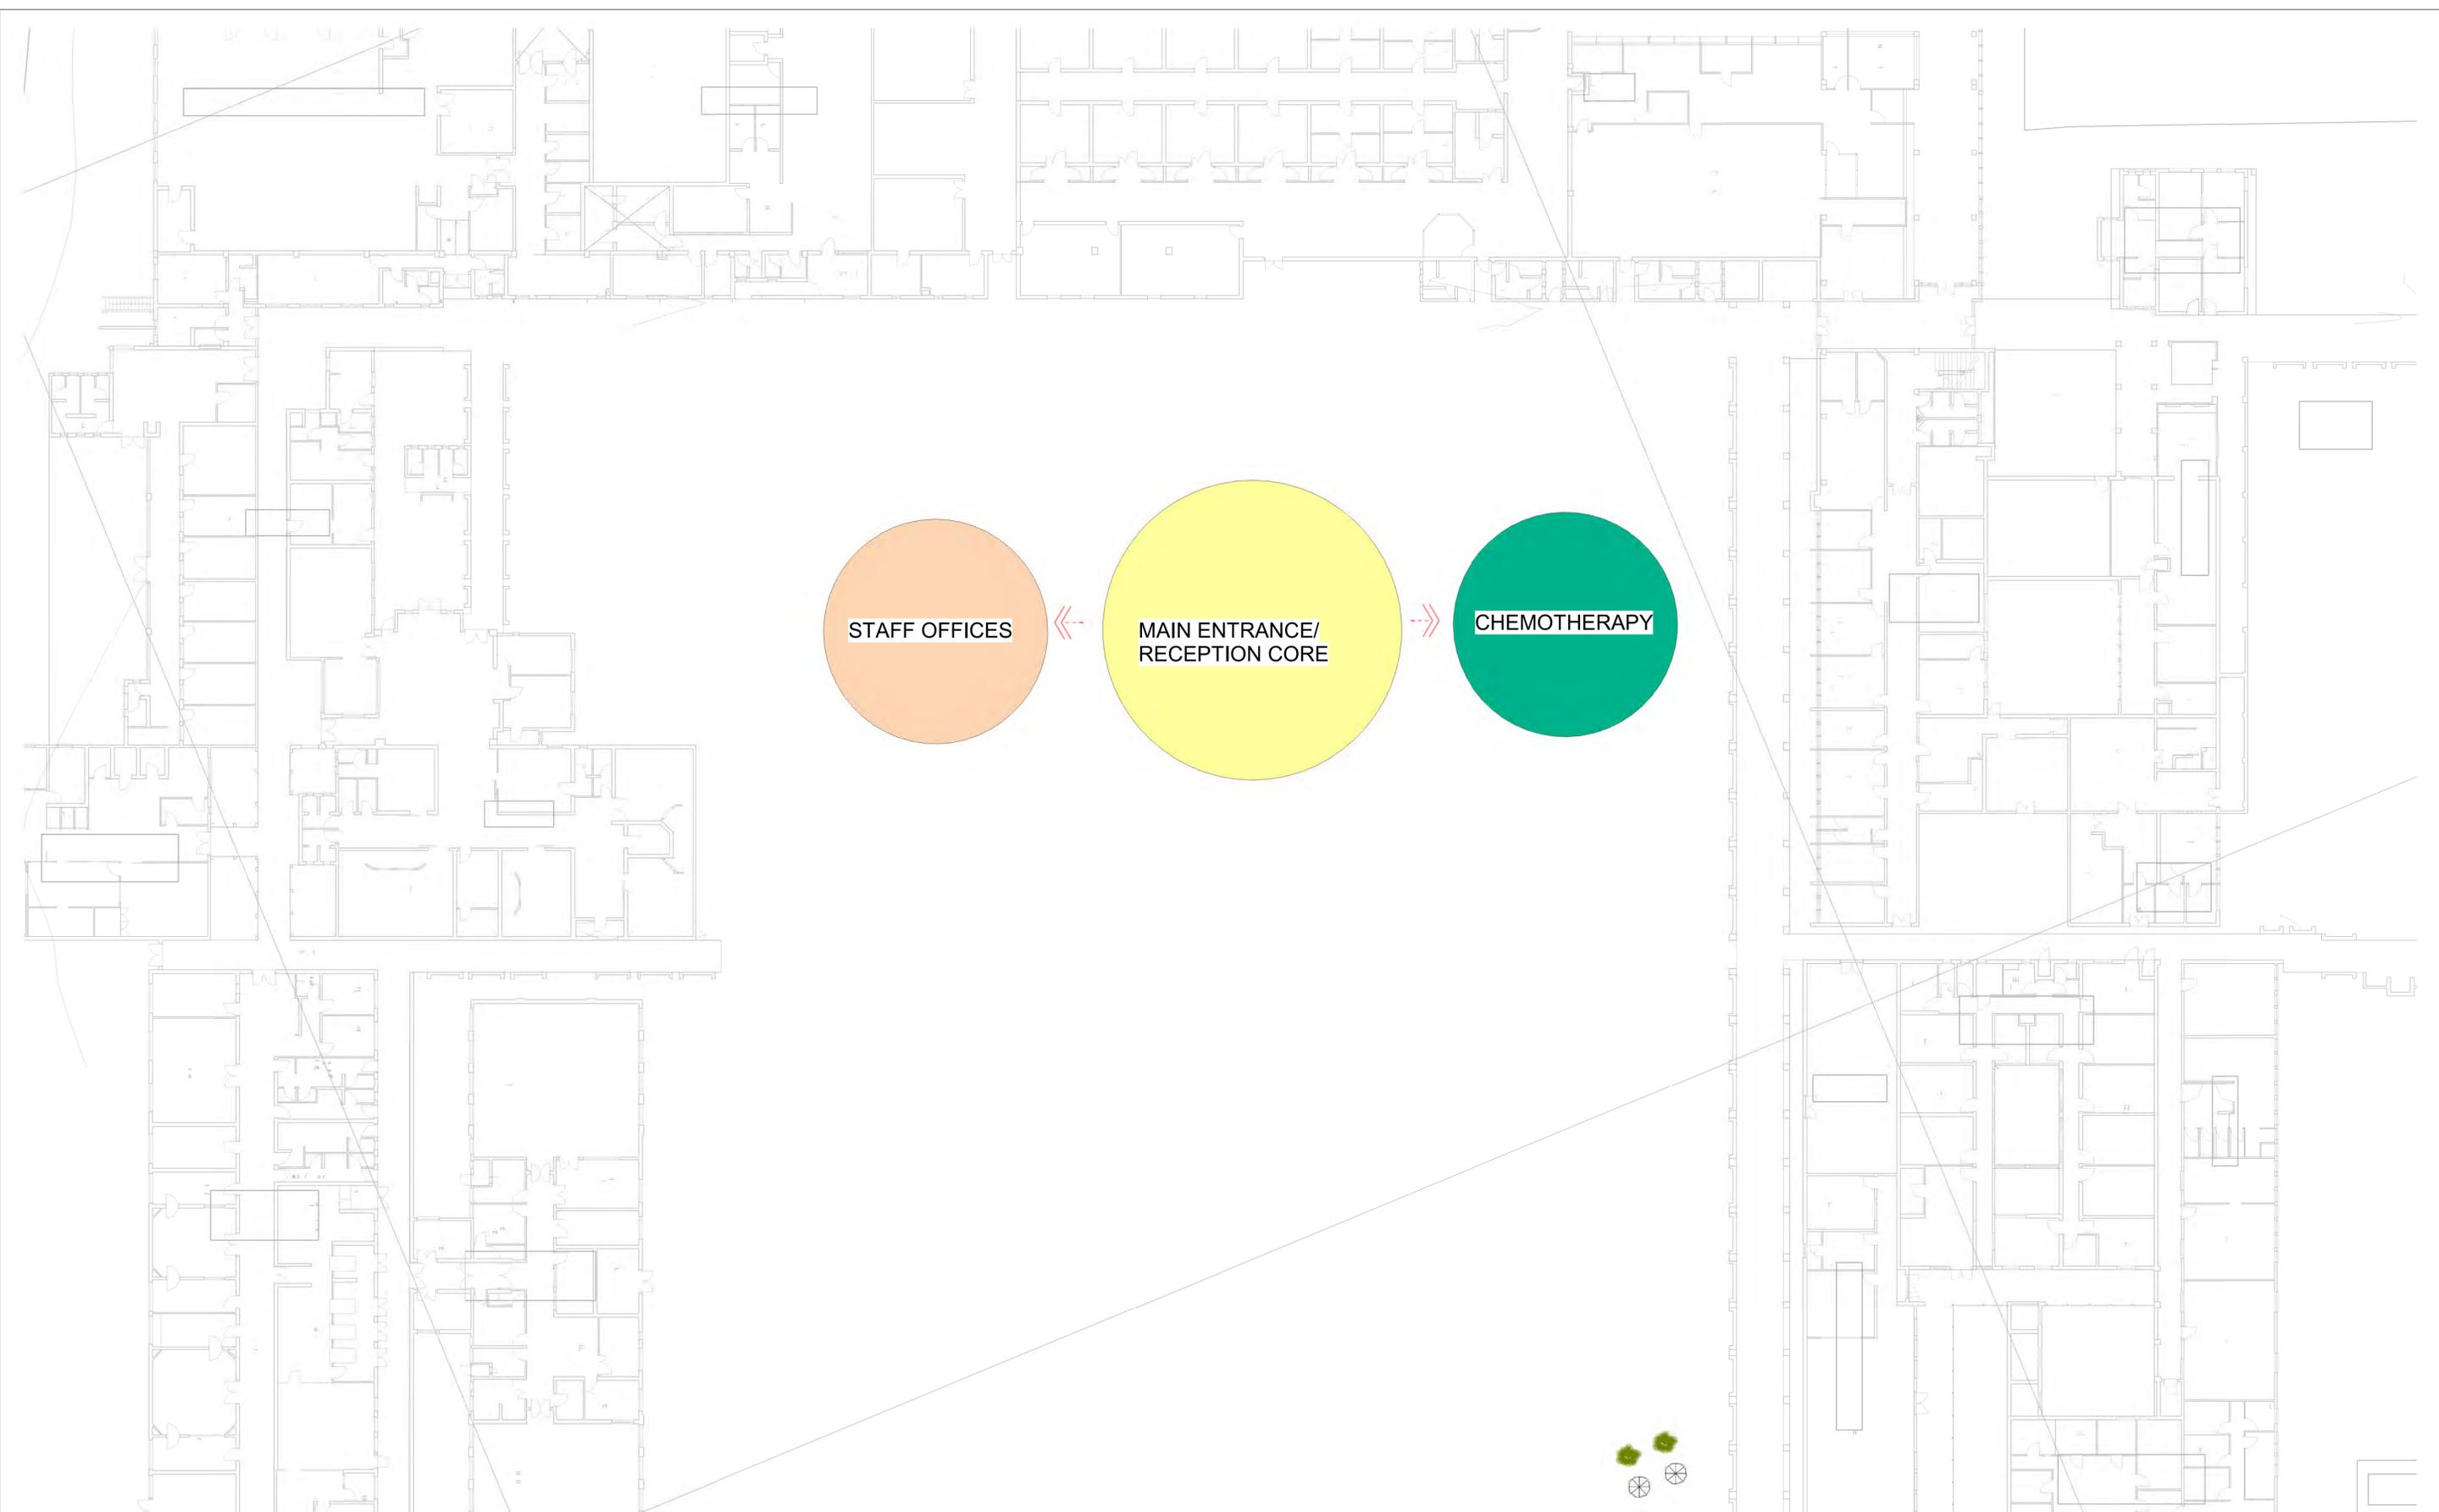

NGWELEZANA NEW ONCOLOGY UNIT
SECOND FLOOR (BUBBLE DIAGRAM) OPTION 1





		WHB	Stainless steel sink	Toilet Paper Dispenser	Soap Dispenser	Hat & Coat Hook	Towel Dispenser	Rubbish Bin	WC Pan	Flush Valve	Paraplegic Flush Valve	Taps	Wall Mirror	Side Grab Rail	Back Grab Rail	Urinal		
SECOND FLOOR	Code	703700	706103	359721	359705	359945	359740		S0012461	500.262.01.1	106C	FM1-100 CP	SKU: FEABIBEA-SJT01	TVID02400		GRD603B	GRFV01B	705127
STAFF OFFICES	Description; Fixing	VAAL SANITARYWARE VITREOUS CHINA 510 X 400MM SEMI-RECTANGULAR 'SOLAR 510' MEDICAL BASIN WITH NO TAPHOLES, OVERFLOW OR CHAINSTAY HOLE. COLOUR WHITE. WITH CHROME PLATED BOTTLE TRAPS AS COBRA 340.	AS PER FRANKE QUINLINE QLX621-1200 DUBBLE SINGLE END BOWL 1200 X 500mm SEB, GRADE 18/10 STAINLESS STEEL DROP IN SINK.	FRANKE STRATOS STRX 672E, 1,2/1,5MM THICK GRADE 304 18/10 SATIN STAINLESS STEEL RECESSED TOILET ROLL HOLDERS, SIZE 304 X 156 X 140,7 MM DEEP FOR 2 ROLLS MAXIMUM 108MM DIAMETER WITH SPINDLE SYSTEM AND CYLINDER LOCK WITH STANDARD FRANKE KEY, PLUGGED AND SCREWED TO WALL WITH STAINLESS STEEL SCREWS.	FRANKE STRATOS STRX 618, 1,2/1,5mm THICK GRADE 304 x 100 x 134mm DEEP WITH REPLACEABLE AND REFILLABLE 1 x LITRE CONTAINER, CYLINDER LOCK WITH STANDARD FRANKE KEY, PLUGGED AND SCREWED TO THE WALL WITH STAINLESS STEEL SCREWS.	FRANKE BHM 16 P OR SIMILAR APPROVED POLISHED STAINLESS STEEL ROBE HOOKS, PLUGGED AND SCREWED TO THE WALL WITH STAINLESS STEEL SCREWS.	FRANK STRATOS STRX 611 OR SIMILAR APPROVED 1,2/1,5MM THICK GRADE 304 18/10 SATIN STAINLESS STEEL SANITARY TOWEL DISPOSAL BINS (CODE: 359740), SIZE 304 X 205 X 134MM DEEP WITH CAPACITY OF 6 LITRES, PLUGGED AND SCREWED TO THE WALL WITH STAINLESS STEEL SCREWS.	CIRCULAR GALVANISED WALL MOUNTED REFUSE BAG HOLDER, BLACK RUBBER LID, BUNGEE CORD BAG CLAMP, WALL MOUNTING POINT, DIAMETRE 445MM X 120MM HEIGHT	GEBERIT ABALONA WALL HUNG S30MM (L) x 355MM (W) x 340MM (H) TOILET WITH CONCEALED CISTERN	GEBERIT SELNOVA COMFORT WALL-HUNG WC, WASHDOWN. LARGE PROJECTION, RAMFREE	WALCRO 25MM DIAMETRE BSP CONCEALED VANDAL RESISTANT DZR BRASS TOILET FLUSH VALVE WITH VR PUSH-BUTTON AND CONCEALED FLUSH PIPES.	COBRA TOILET FLUSH VALVE BACK ENTRY COMPLETE 32mm	COBRA BIB TAP ELBOW ACTION	IDRAL - FOEL - MIXER - CHROME - BASIN, SINGLE LEVER, WALL - MOUNTED WITH SWIVEL SPOUT.	300X400 MM HIGH SANS 1263-1 SAFETY AND SECURITY GLAZING MATERIALS FOR BUILDINGS - PART 1: SAFETY PERFORMANCE OF GLAZING MATERIALS UNDER HUMAN IMPACT. SANS 10400-N. THE APPLICATION OF THE NATIONAL BUILDING REGULATION-PART N: GLAZING	BATHROOM BUTLER PARAPLEGIC RAILS DOG LEG GRAB RAIL WITH 3 SUPPORTS OR SIMILAR APPROVED WITH BRUSHED GRADE 304 STAINLESS STEEL FINISH, OVERALL SIZE 750 X 750MM PLUGGED AND SCREWED TO WALL WITH STAINLESS STEEL SCREWS.	BATHROOM BUTLER PARAPLEGIC RAIL OR SIMILAR APPROVED WITH BRUSHED GRADE 304 STAINLESS STEEL FINISH, OVERALL SIZE 842MM LONG, PLUGGED AND SCREWED TO WALL WITH STAINLESS STEEL SCREWS.	VAAL SANITARY WARE 565 X 275 X 310MM SWEATPEAR WHITE VITREOUS CHINA WALL MOUNTED BACK INLET URINAL INCLUDING 38MM CHROMIUM PLATED DOMICAL GRATING (878720) AND CHROMIUM PLATED BACK INLET SPREADER (CODE: 705422). FLUSH VALVE, FLUSH PIPE AND FITTINGS (BY OTHERS), FIXED ON AND INCLUDING TWO HANGER BRACKETS (CODE: 812720).
	PUBLIC MALE ABLUTIONS	✖ 2		✖ 2	✖ 2	✖	✖	✖	✖ 2	✖ 2	✖	✖		✖ 2	✖	✖	✖ 2	
	STAFF TOILET	✖		✖ 2	✖ 2			✖	✖ 2	✖ 2	✖	✖		✖	✖	✖		
	KITCHEN	✖	✖		✖	✖	✖	✖			✖	✖	✖					
CHEMOTHERAPY																		
	PUBLIC FEMALE ABLUTIONS	✖ 3		✖ 3	✖ 3	✖	✖	✖	✖ 3	✖	✖	✖		✖ 3	✖	✖		
	MALE ABLUTIONS	✖ 2		✖ 2	✖ 2	✖	✖	✖	✖ 2	✖ 2	✖	✖		✖ 2	✖	✖	✖ 2	
	PREP ROOM	✖				✖	✖	✖			✖	✖		✖				
	CHEMO TREATMENT AREA 1	✖ 2			✖ 2	✖ 2	✖	✖			✖	✖ 2		✖ 2				
	KITCHEN	✖	✖		✖	✖	✖	✖			✖	✖	✖					
	C PHARMACY	✖				✖	✖	✖			✖	✖		✖				
	CHEMO TREATMENT AREA 2	✖ 2			✖ 2	✖ 2	✖	✖			✖	✖ 2		✖ 2				
	FEMALE ABLUTIONS	✖ 3		✖ 3	✖ 3	✖	✖	✖	✖ 3	✖	✖	✖		✖ 3	✖	✖		
	PROCEDURE ROOM	✖				✖	✖	✖			✖	✖		✖				

NGWELEZANA NEW ONCOLOGY UNIT

SECOND FLOOR SANITARY SCHEDULE



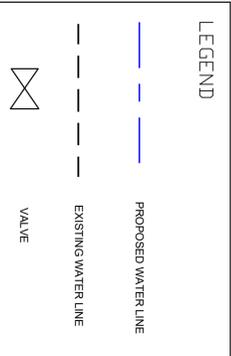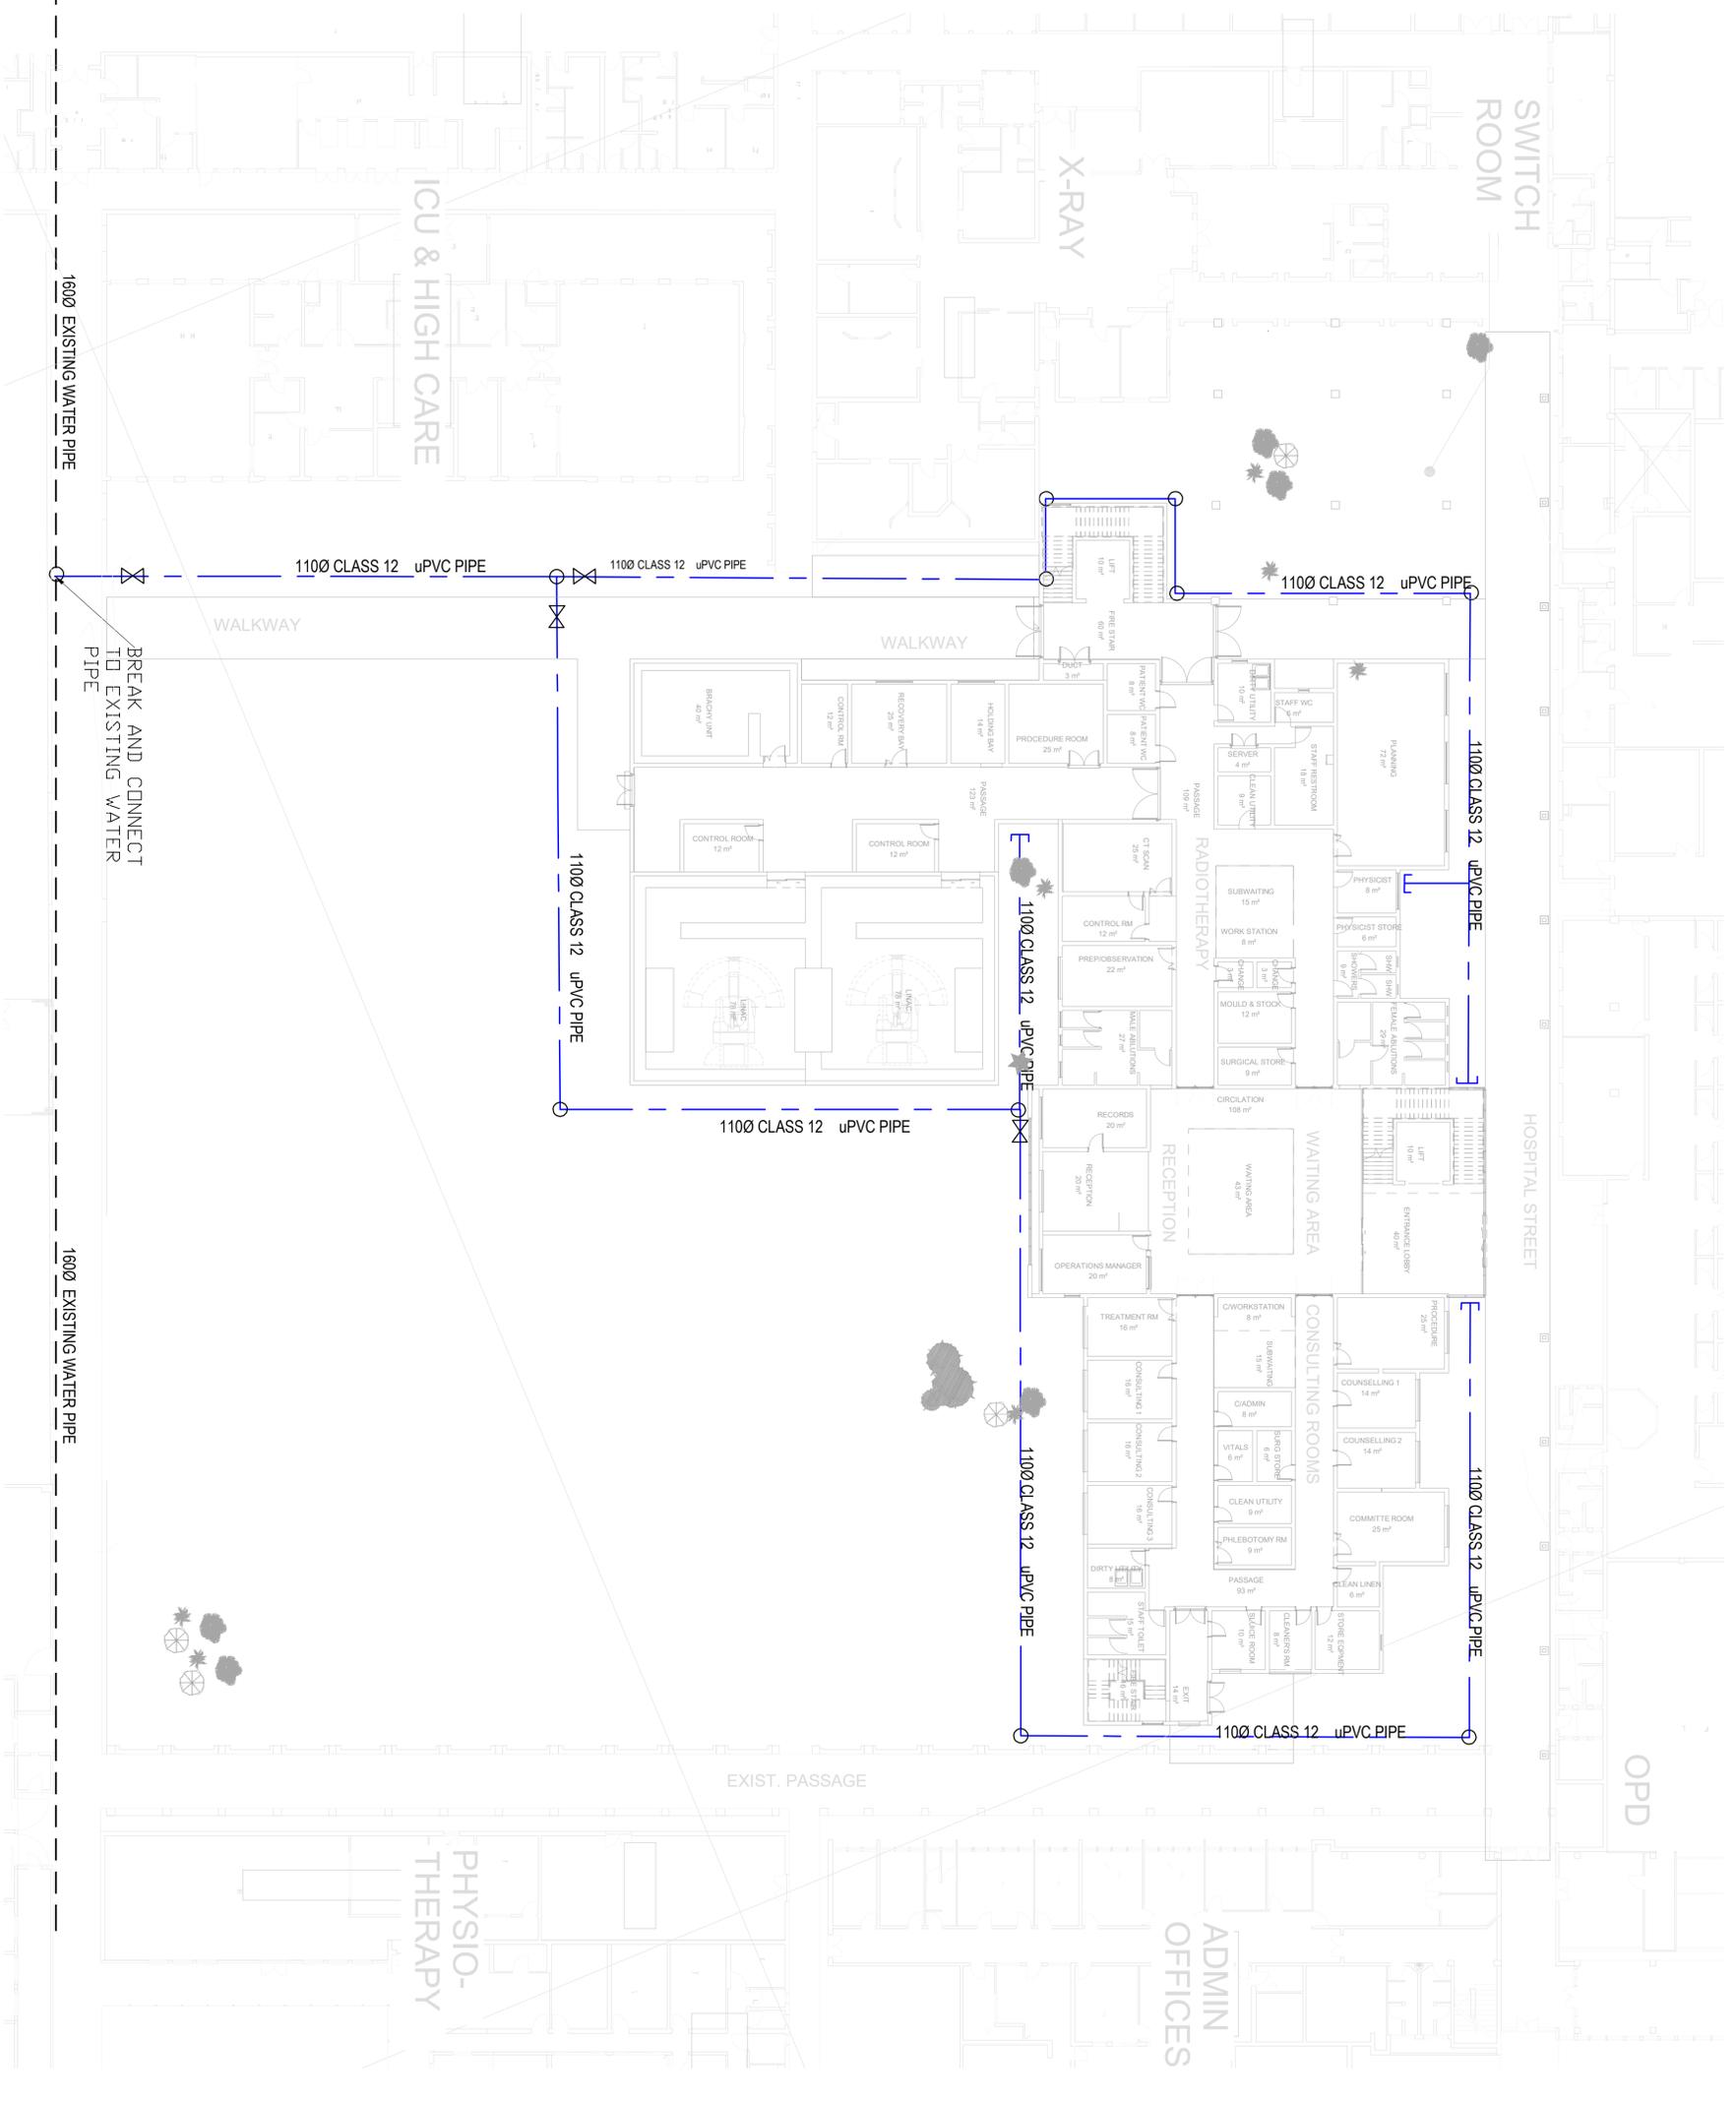

REV	DATE	DRAWN	CHECKED	DESCRIPTION




PROJECT NAME:
NGWELEZANA NEW ONCOLOGY UNIT

DRAWING TITLE:
WATER LAYOUT

FOR INFORMATION

DESIGNED	SIGNATURE	DATE
DRAWN		
CHECKED		
APPROVED		

SCALE	AS SHOWN
PROJECT No.	03PL DRG. NUMBER STD SHEET SIZE REVISION
	CIV MAC - 001 T A1 1
CLIENT	FILE NAME AND LOCATION

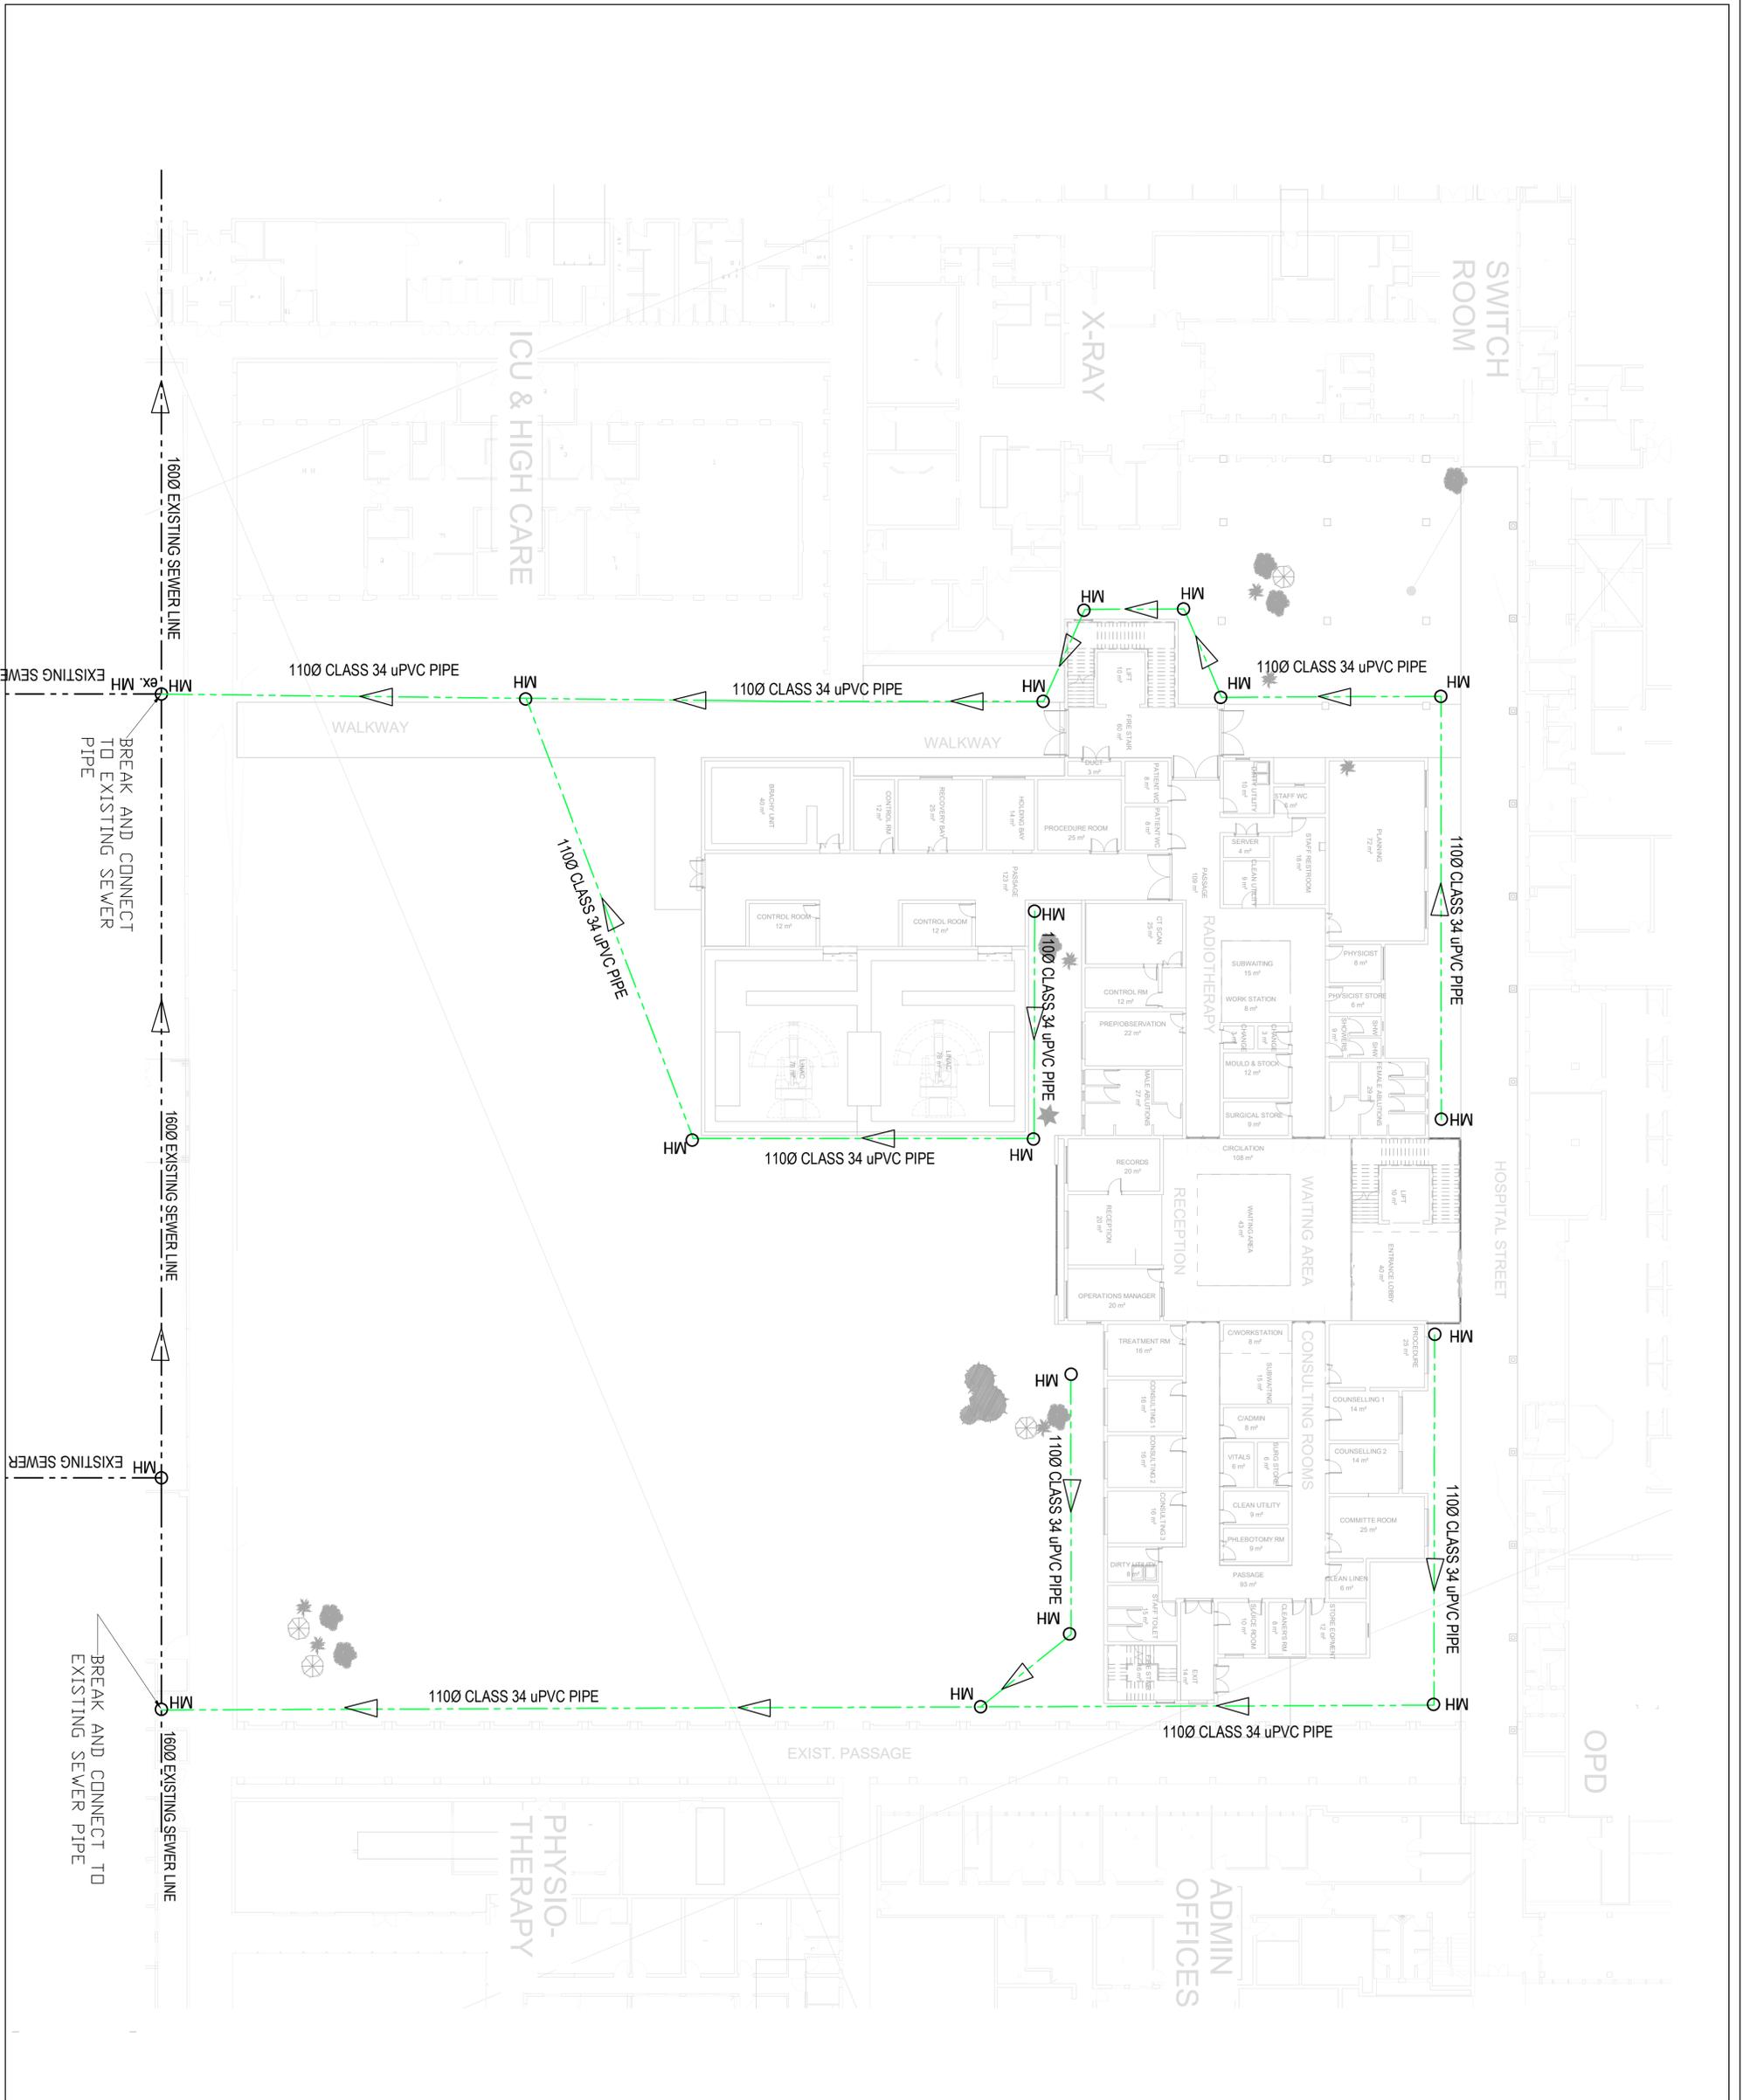

LEGEND

--- EXISTING SEWER LINE

- - - - - PROPOSED SEWER LINE

REV	DATE	DRAWN	CHECKED	DESCRIPTION

CLIENT: _____



PROJECT NAME:
NGWELEZANA NEW ONCOLOGY UNIT

DRAWING TITLE:
SEWER LAYOUT

FOR INFORMATION

DESIGNED	SIGNATURE	DATE

DRAWN	SIGNATURE	DATE

CHECKED	SIGNATURE	DATE


APPROVED	SIGNATURE	DATE

SCALE	AS SHOWN


PROJECT No.	DATE	REV	DESCRIPTION

DESIGNED	CHECKED	APPROVED

COPYRIGHT RESERVED

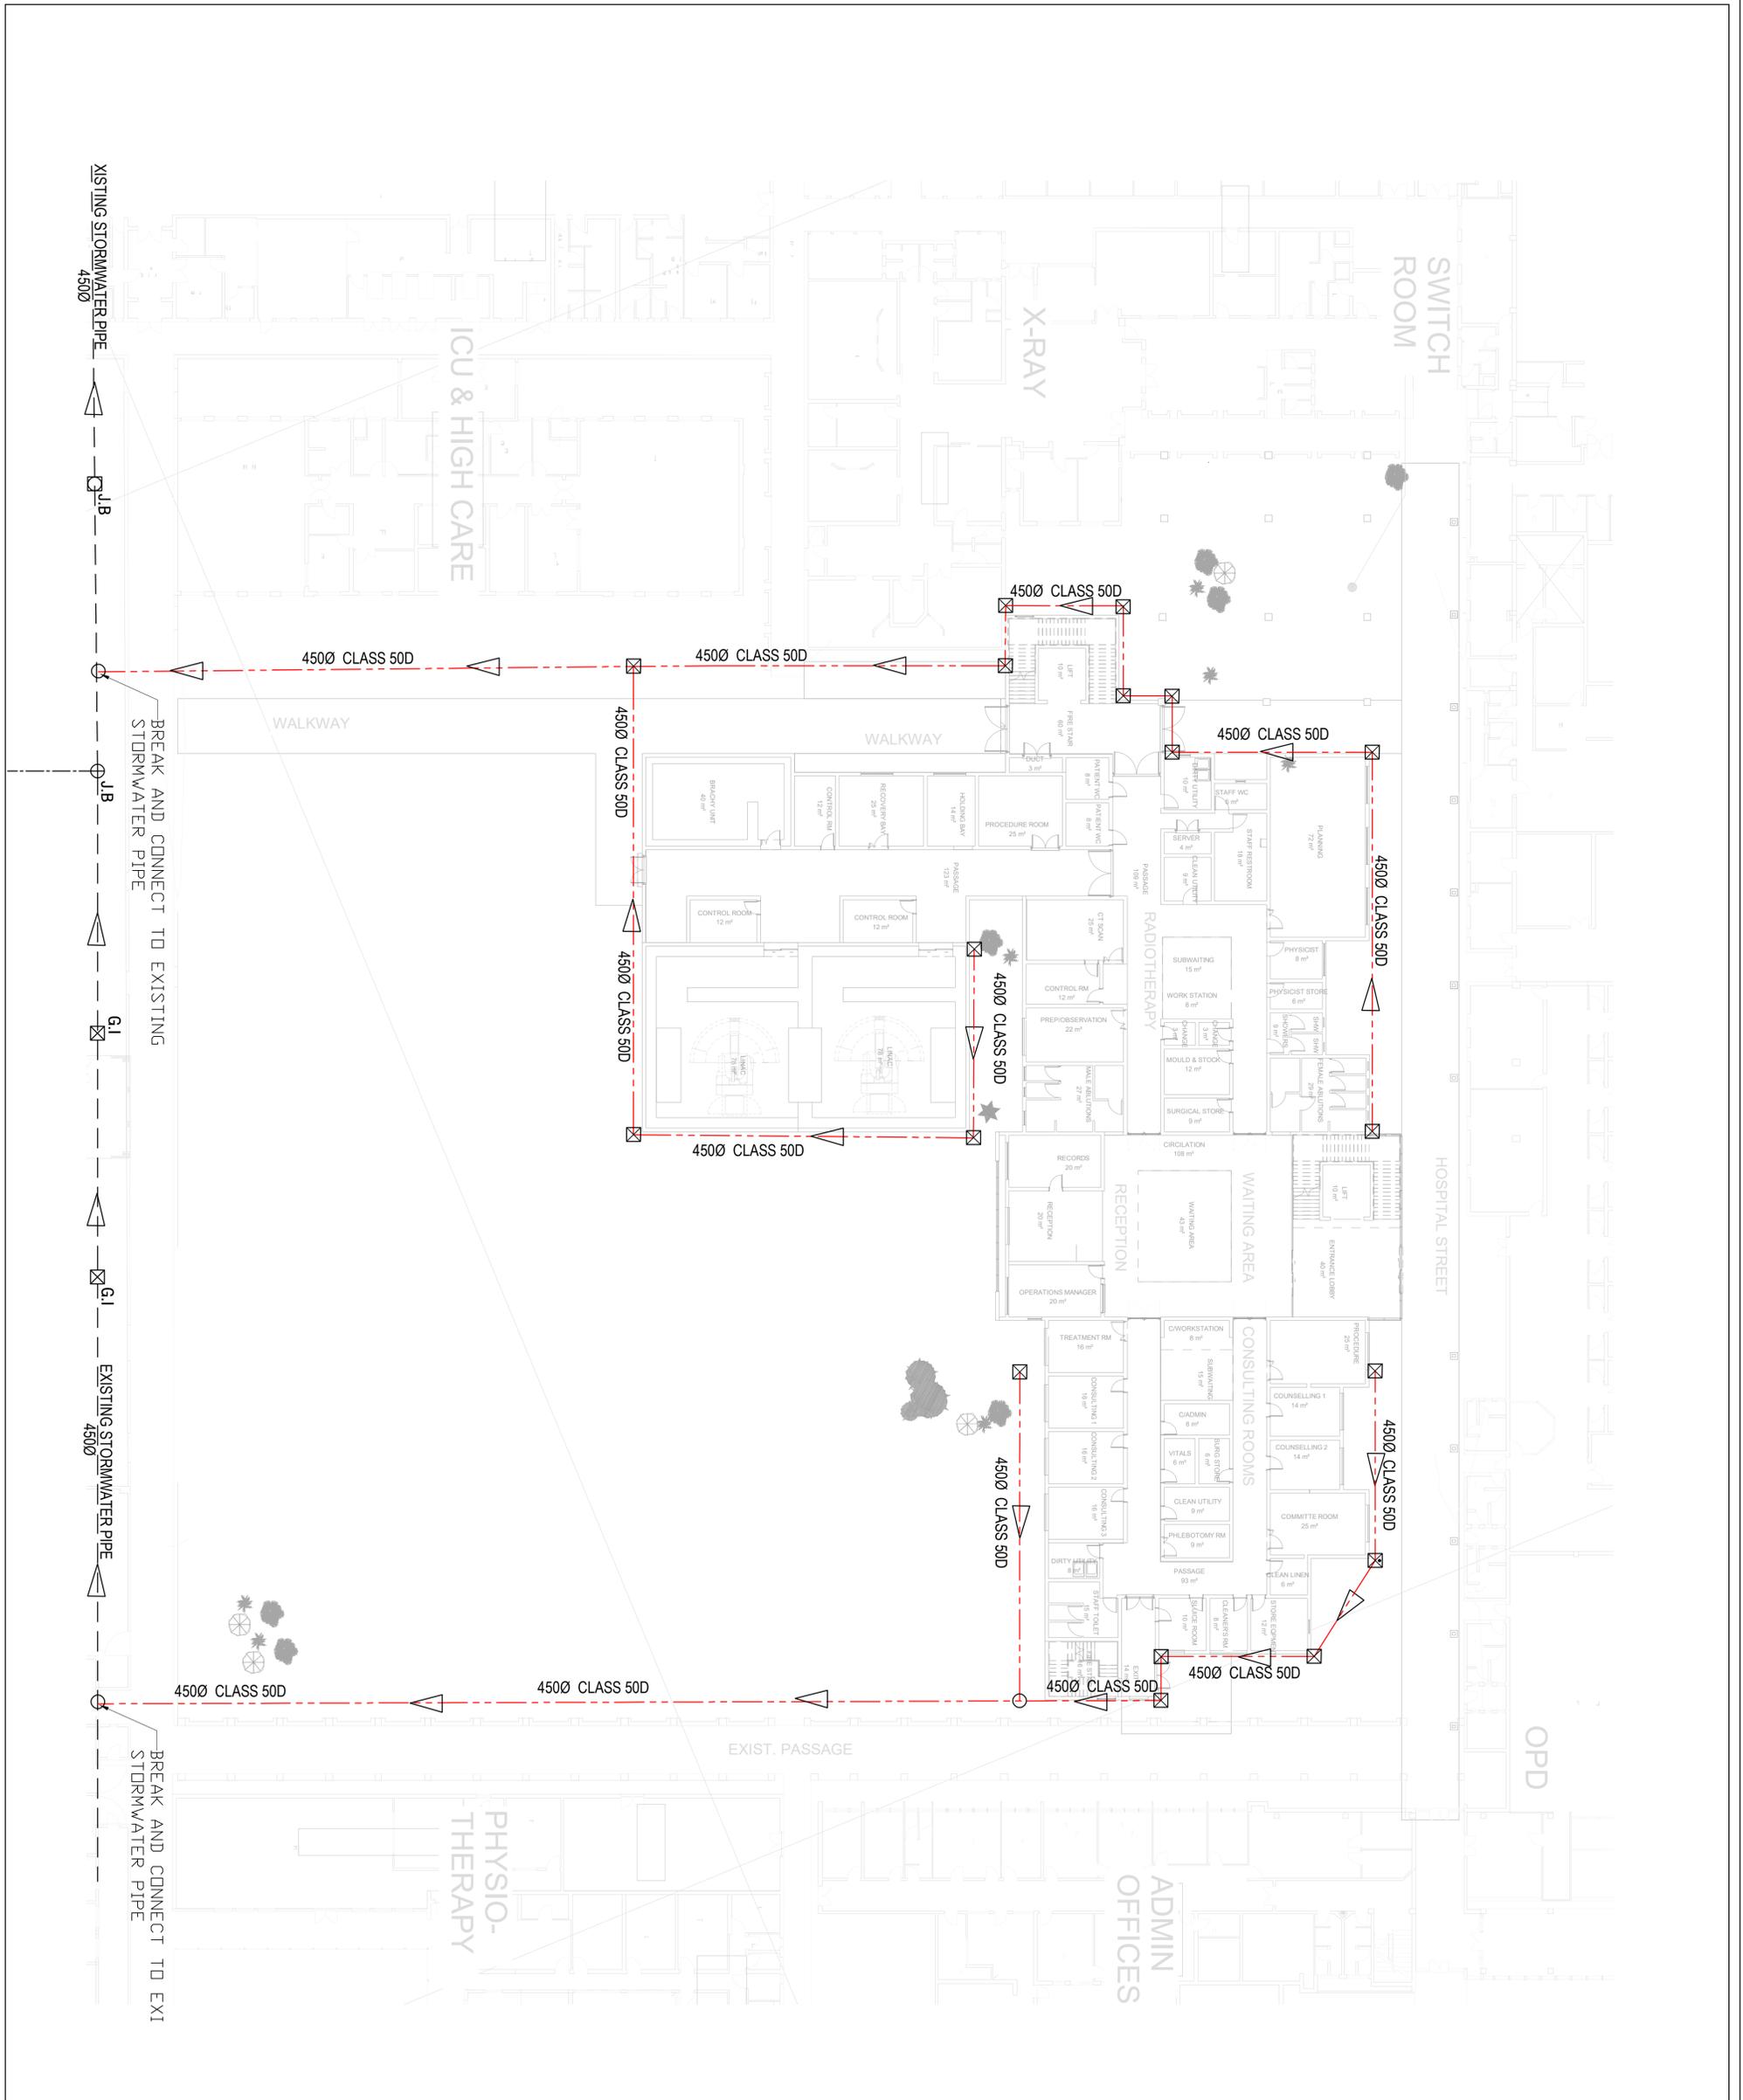

LEGEND

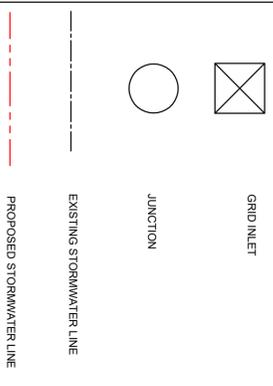

REV	DATE	DRAWN	CHECKED	DESCRIPTION

CLIENT: _____

Department of Health
PROVINCE OF KWAZULU-NATAL

PROJECT NAME:
NGWELEZANA NEW ONCOLOGY UNIT

DRAWING TITLE:
STORMWATER PIPE LAYOUT

FOR INFORMATION

DESIGNED	SIGNATURE	DATE
DRAWN		
CHECKED		
APPROVED		

SCALE: AS SHOWN

PROJECT No.	ISSUE	DATE	BY	DESCRIPTION

CLIENT: _____