

HEALTH DEPARTMENT SIGNATURES

DEPUTY DIRECTOR GENERAL _____

HEAD OFFICE PROGRAMME / SERVICE _____

DISTRICT MANAGER _____

CEO / MANAGER OF THE FACILITY _____

DOH PROJECT MANAGER _____

IMPLEMENTING AGENT PROJECT MANAGER _____


PROFESSIONAL SERVICE PROVIDER

NAME _____

SIGNATURE _____ DATE _____



health
Department:
Health
PROVINCE OF KWAZULU-NATAL

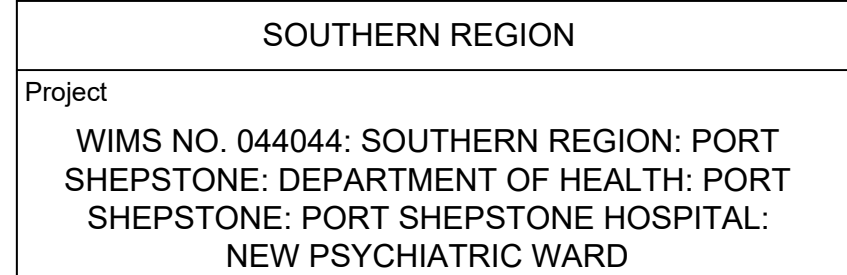

Scale 1:500	Drawn WP	Date 04/06/2024
Consultant Project No. 1518		Drawing No. 118
DOW Drawing number -		Rev -

The site plan illustrates the layout of the George Street site, bounded by George Street to the north, Colley Street to the south, and Bazley Street to the east. The plan shows various existing and proposed buildings, parking areas, and boundary lines. Key features include:

- Existing Buildings:** Official House, Transport & Workshop, Blood bank, Speech therapy & Audiology, Lab, Hospital Building, Kitchen & Stores Relieving, Cottage, Pool, Nurses Homes & Pool, ERF 201, ERF 202, ERF 236, ERF 237, ERF 235, ERF 209, ERF 212, ERF 210, ERF 211, ERF 203, ERF 204, ERF 545, ERF 1591, ERF 238, ERF 239, ERF 240,E