


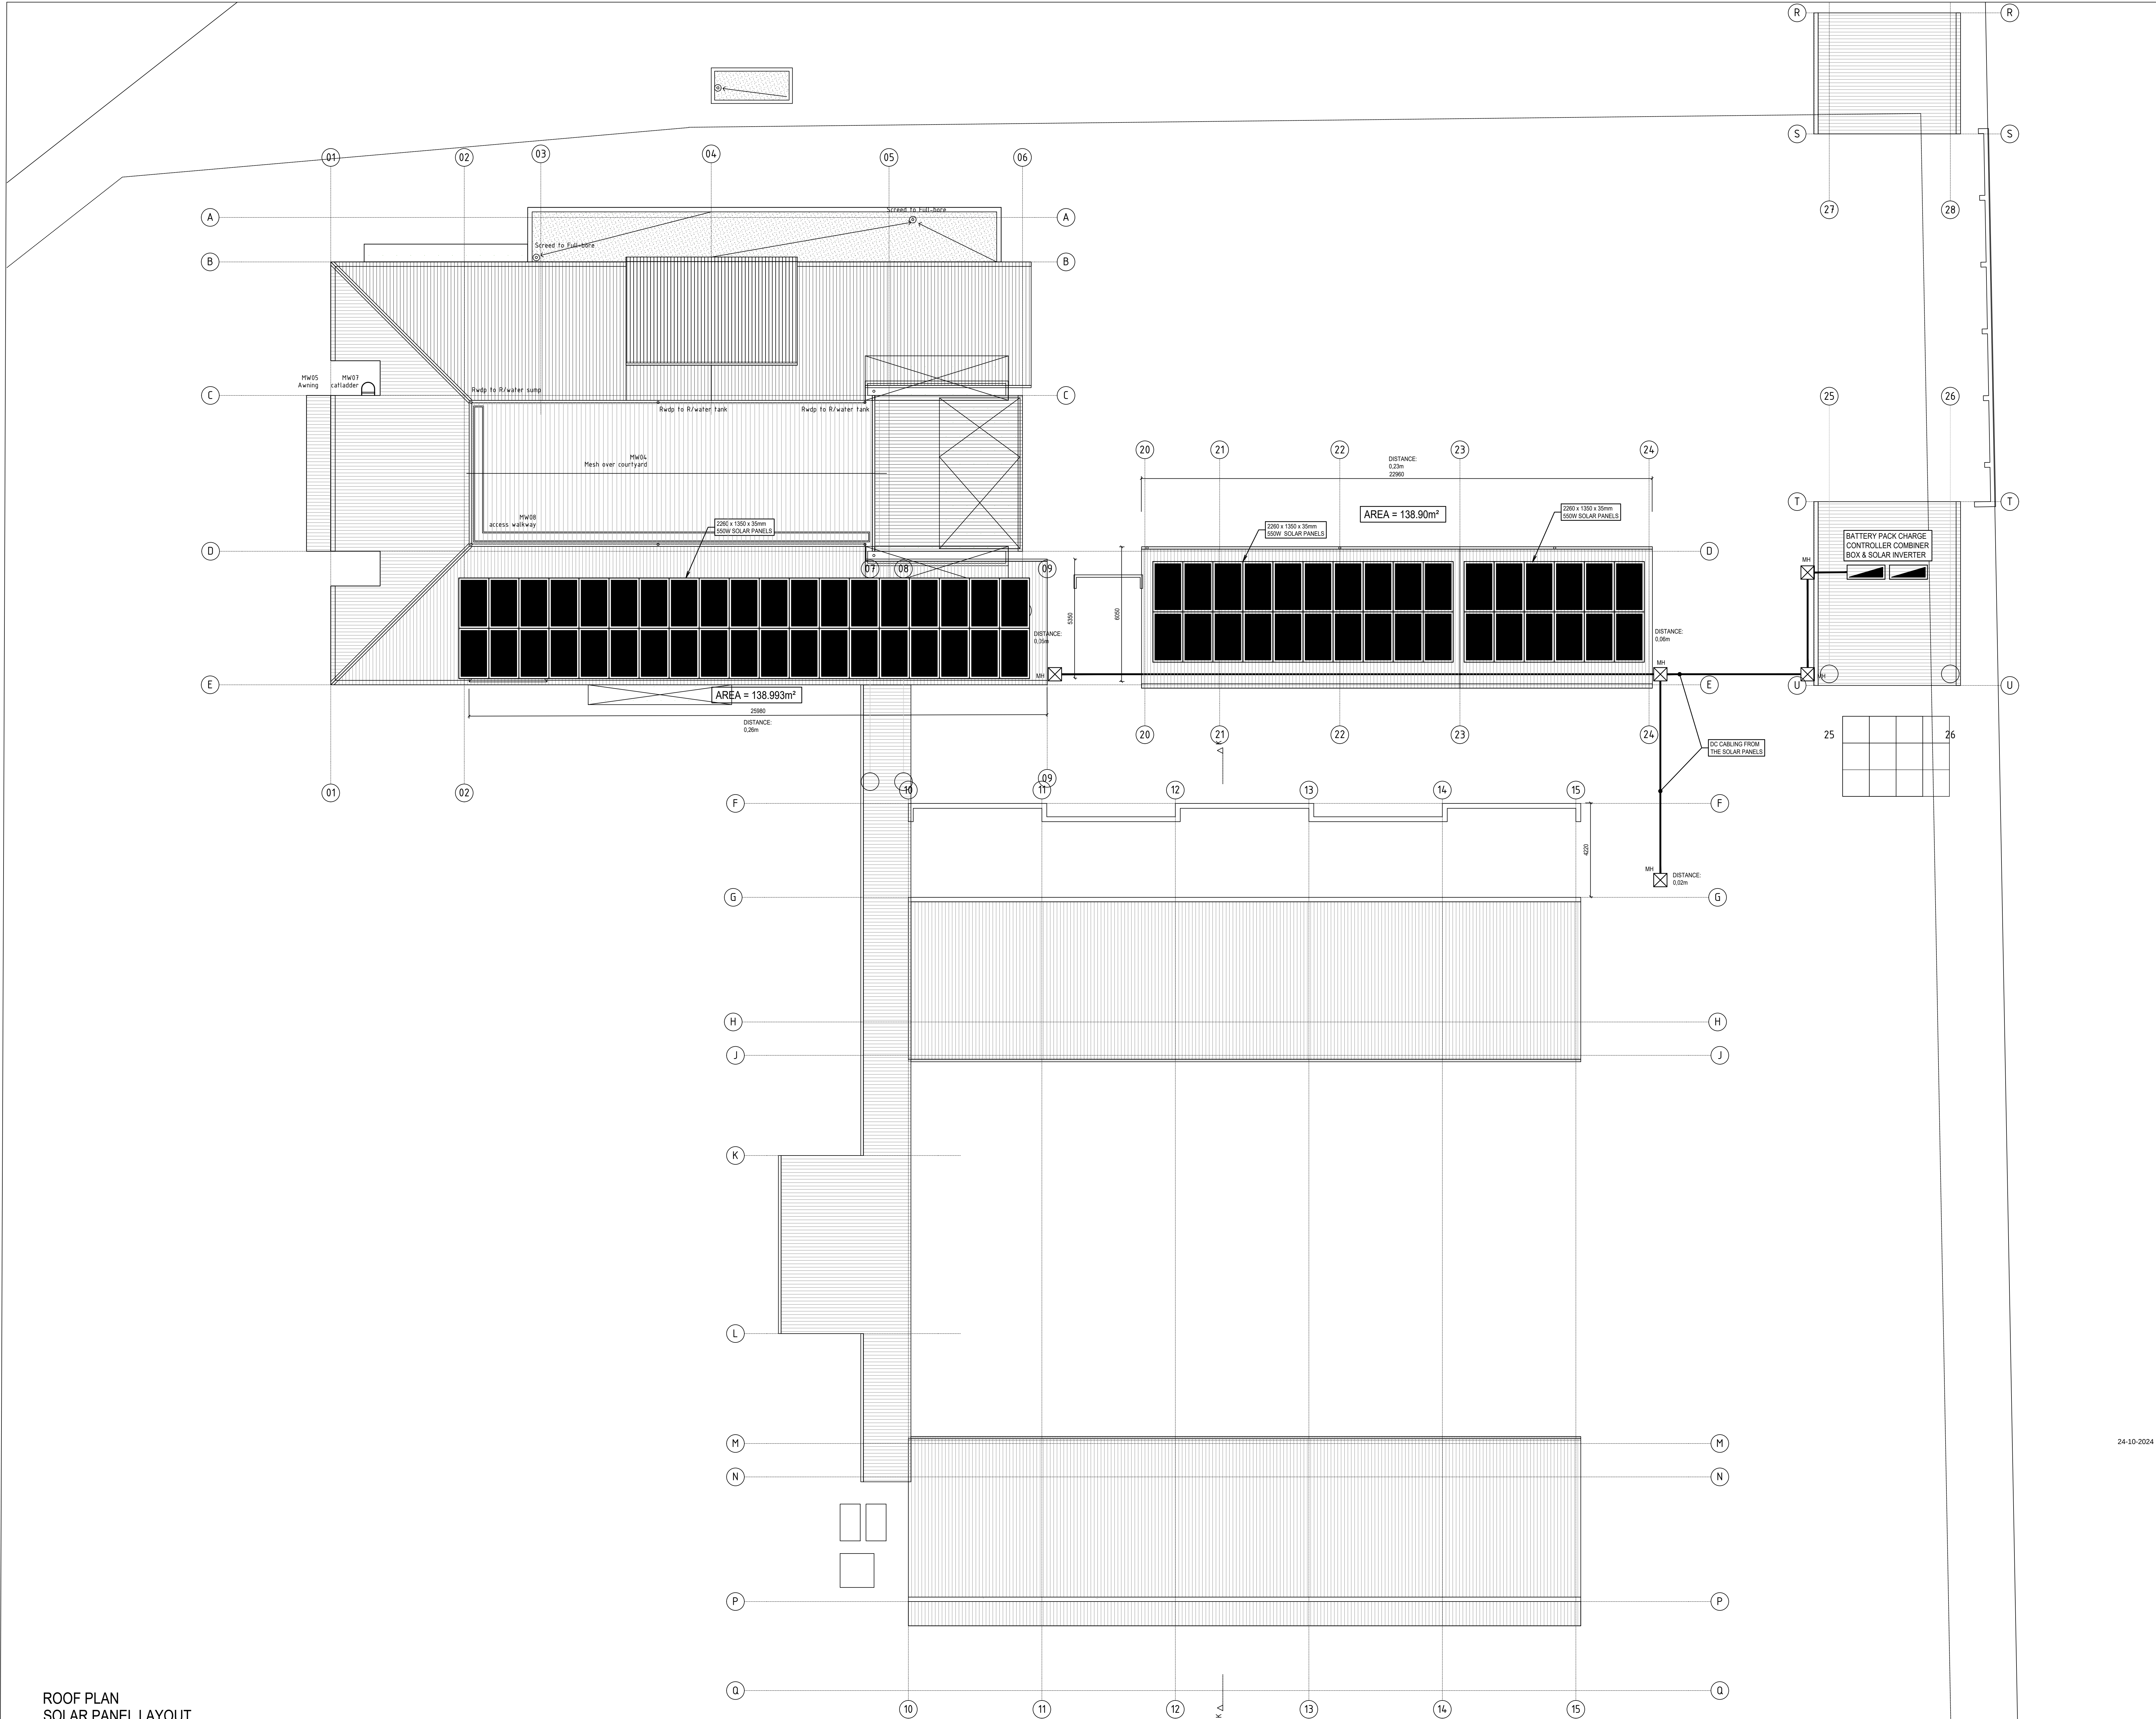

LEGEND

1350

2280

2280 x 1350 x 35mm
550W SOLAR PANELS

05-08-24	Sizes revised	TAA	CL
13-02-24	Latest arch base inserted, received 07.02.24	TAA	CL
DATE	DESCRIPTION	BY	ENG
DESIGNED	Bothata Lenka Pr Eng	11-01-2024	
DRAWN	T. A. A.	17-01-2024	
CHECKED	B. LENKA (PrEng)		
APPROVED	B. LENKA (PrEng)		

CONSULTING ENGINEER:

Ningi

CONSULTING ENGINEERS cc.

Consulting and Project Management by Professionals

Civil Structural Electrical & Mechanical

11

12

24-10-2024

ROOF PLAN
SOLAR PANEL LAYOUT
SCALE 1:100

CLIENT:

PROJECT:

PROPOSED NTSHONGWE POLICE STATION

DRAWING TITLE:

ROOF PLAN
PV / SOLAR PANEL LAYOUT
ELECTRICAL INSTALLATION

SCALE:

1 : 100

SHEET NO. 10 OF 10

A0

CONTRACT NO:

PROJECT No:

23003

DRAWING No:

NCE-23003-EE-10

REV
2

STATUS:

FOR INFORMATION